


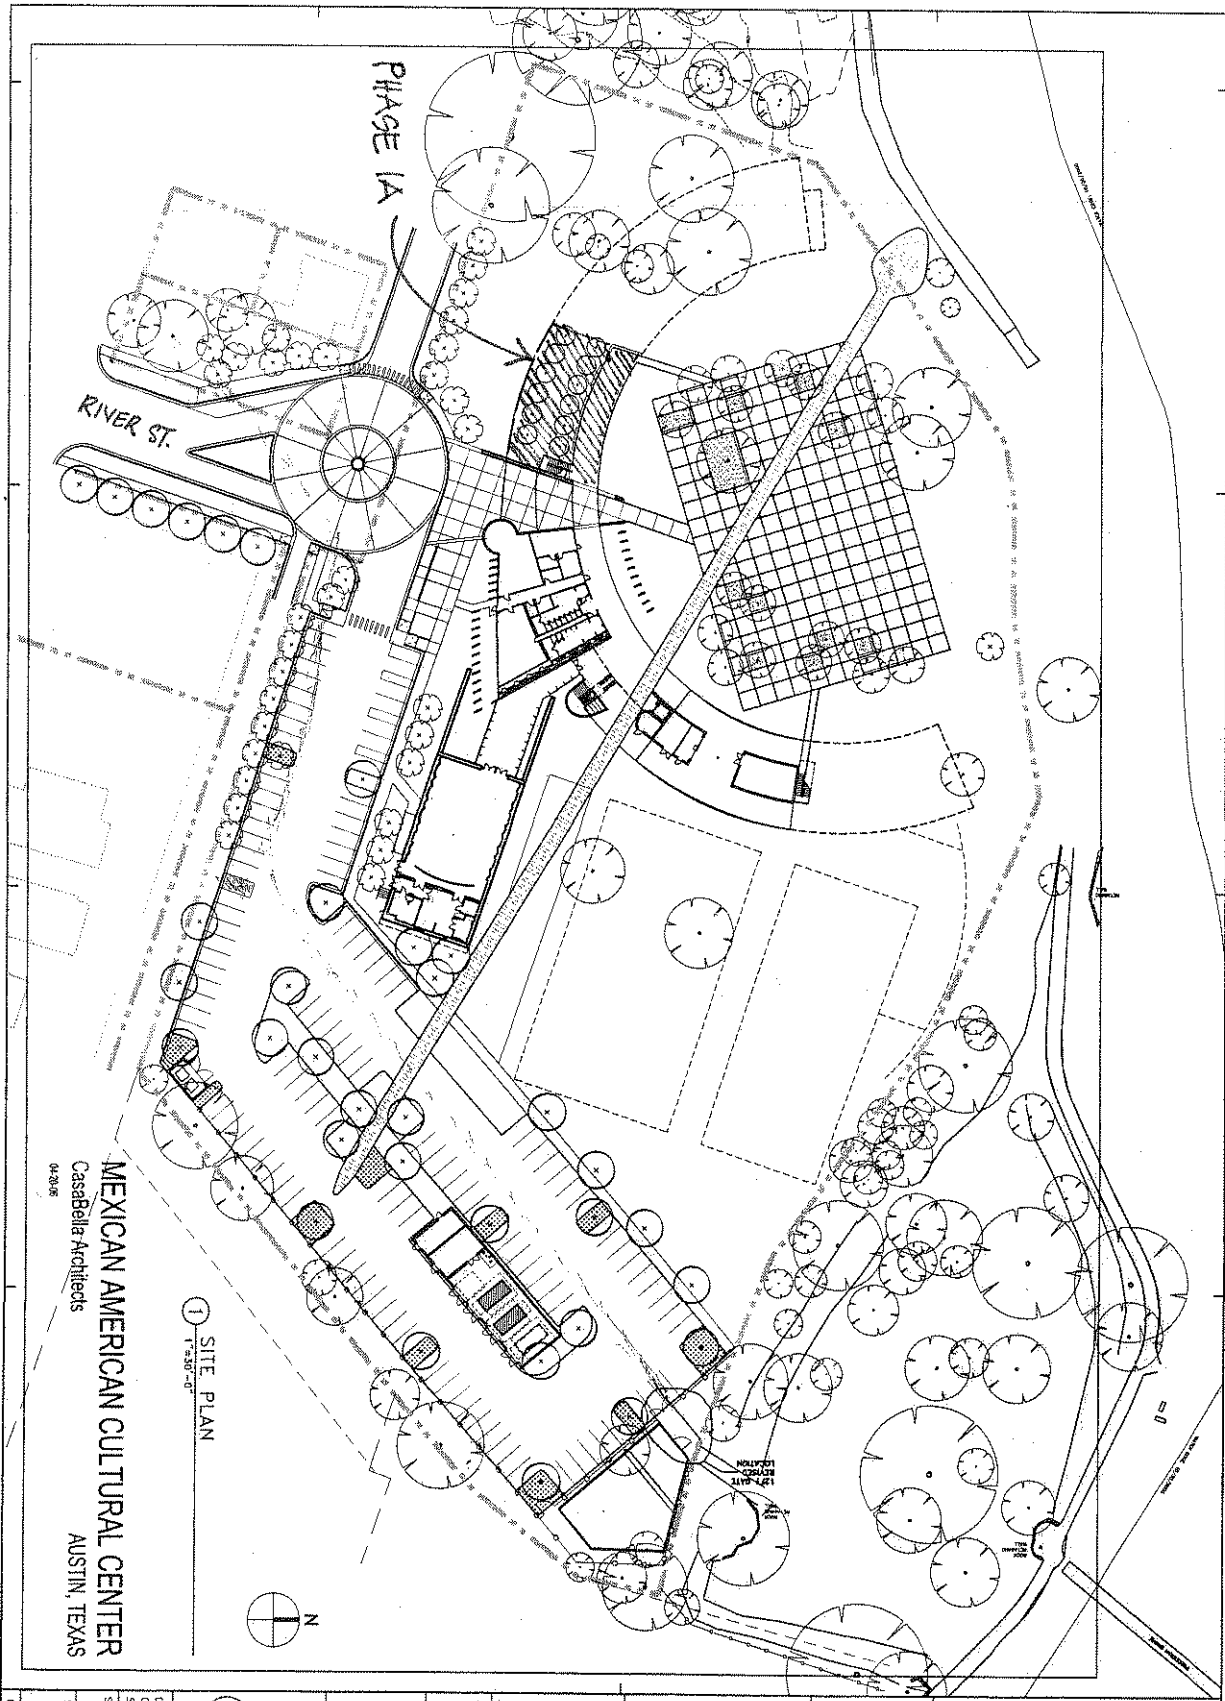

CasaBella +
Del Campo & Maru
Joint Venture

CasaBella Architects
Architects
1000 N. Mopac Expressway, Suite 200
Austin, Texas 78701
Tel: 512.476.1234
Fax: 512.476.1235
Email: info@casabella.com

Del Campo & Maru
Architects/Engineers/Planners
11000 N. Mopac Expressway, Suite 200
Austin, Texas 78701
Tel: 512.476.1234
Fax: 512.476.1235
Email: info@delcampo.com

DESIGN CONSULTANT
Teddoro Gonzalez de Leon
Architectural Firm
1000 N. Mopac Expressway, Suite 200
Austin, Texas 78701
Tel: 512.476.1234
Fax: 512.476.1235
Email: info@teddoro.com

DESIGN TEAM
Jisel I. Guerra Inc.
Turner Collie & Braden, Inc.
Blanco H. McKinney
Archillum Lighting Design
Charles W. Satter Assoc.
Stanley Architects
Project Cost Resources

ISSUE DESCRIPTION DATE
CONTRACT SET 6/1/03

PROJECT TITLE
MEXICAN AMERICAN
CULTURAL CENTER
AUSTIN, TEXAS

DESIGN TEAM
DRAWN BY
CHECKED BY
SCALE AS SHOWN

SHEET TITLE
SITE PLAN
SHEET NO.
A1.01

DCM PROJECT NO. 20001