

SUSMAN TISDALE GAYLE
ARCHITECTURE • PLANNING • INTERIORS

February 6, 2008

Mr. Bob Liverman
Chairman, SFG Implementation Committee
Hyde Park Baptist Church
Austin, Texas 78751

Re: Hyde Park Baptist Church: Tract 6

Dear **Mr. Liverman**:

Per your request, this letter explains the process by which the illustrated building height was determined on the attached drawing sheet, titled Hyde Park Baptist Church: Tract 6 and dated 05.08.08

The drawing sheet is composed of seven (7) sketches.

- Sketch 1 is the original planametric rendering of a proposed building for Tract 6 which we were provided.
- Sketch 2 is the scaled site plan of Tract 6 which we were provided
- Sketch 3 illustrates the rendering (sketch 1) which has been scaled to match the scaled site plan (sketch 2) The original rendering is now at a scale at which we can measure the line work
- Sketch 4 is an enlargement of one of the sections of the proposed building which has been traced for clarity.
- Sketch 5 is the linework of the trace from the scaled rendering (sketch 4) with dimensions added which shows the height of the building in the rendering at 39'-7". There is also an orthogonal representation of a section through the same building. Note that all dimensions between the planametric drawing and the section are identical
- Sketch 6 illustrates a section through the street of the existing building across speedway and the building shown in the original rendering
- Sketch 7 is the same building section at a larger scale with dimensions and floor elevations added

Please let me know if we can provide any further information


Sincerely,



Robert Lambert, AIA
Principal

STG/stg

Attachments/Enclosures

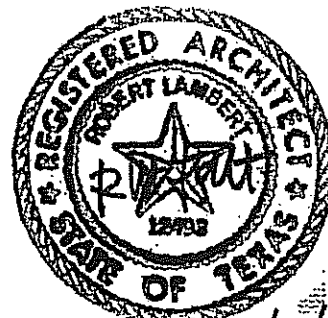


5/6/08

PRINCIPALS

JACK L. TISDALE, AIA
DEWITT R. GAYLE, AIA
JAMES C. SUSMAN, AIA
MARTHA N. HORLANDER, AIA
ROBERT D. LAMBERT, AIA
DAVID A. JOHNSTON, AIA
TIMOTHY PELLOWSKI, AIA
KEVIN L. BLACKBURN
ROBERT B. ZAMEN

4330 S. MOPAC EXPWY
SUITE ONE HUNDRED
AUSTIN, TX 78735
TEL 512.899.3500
FAX 512.899.3501
www.stgarchitects.com

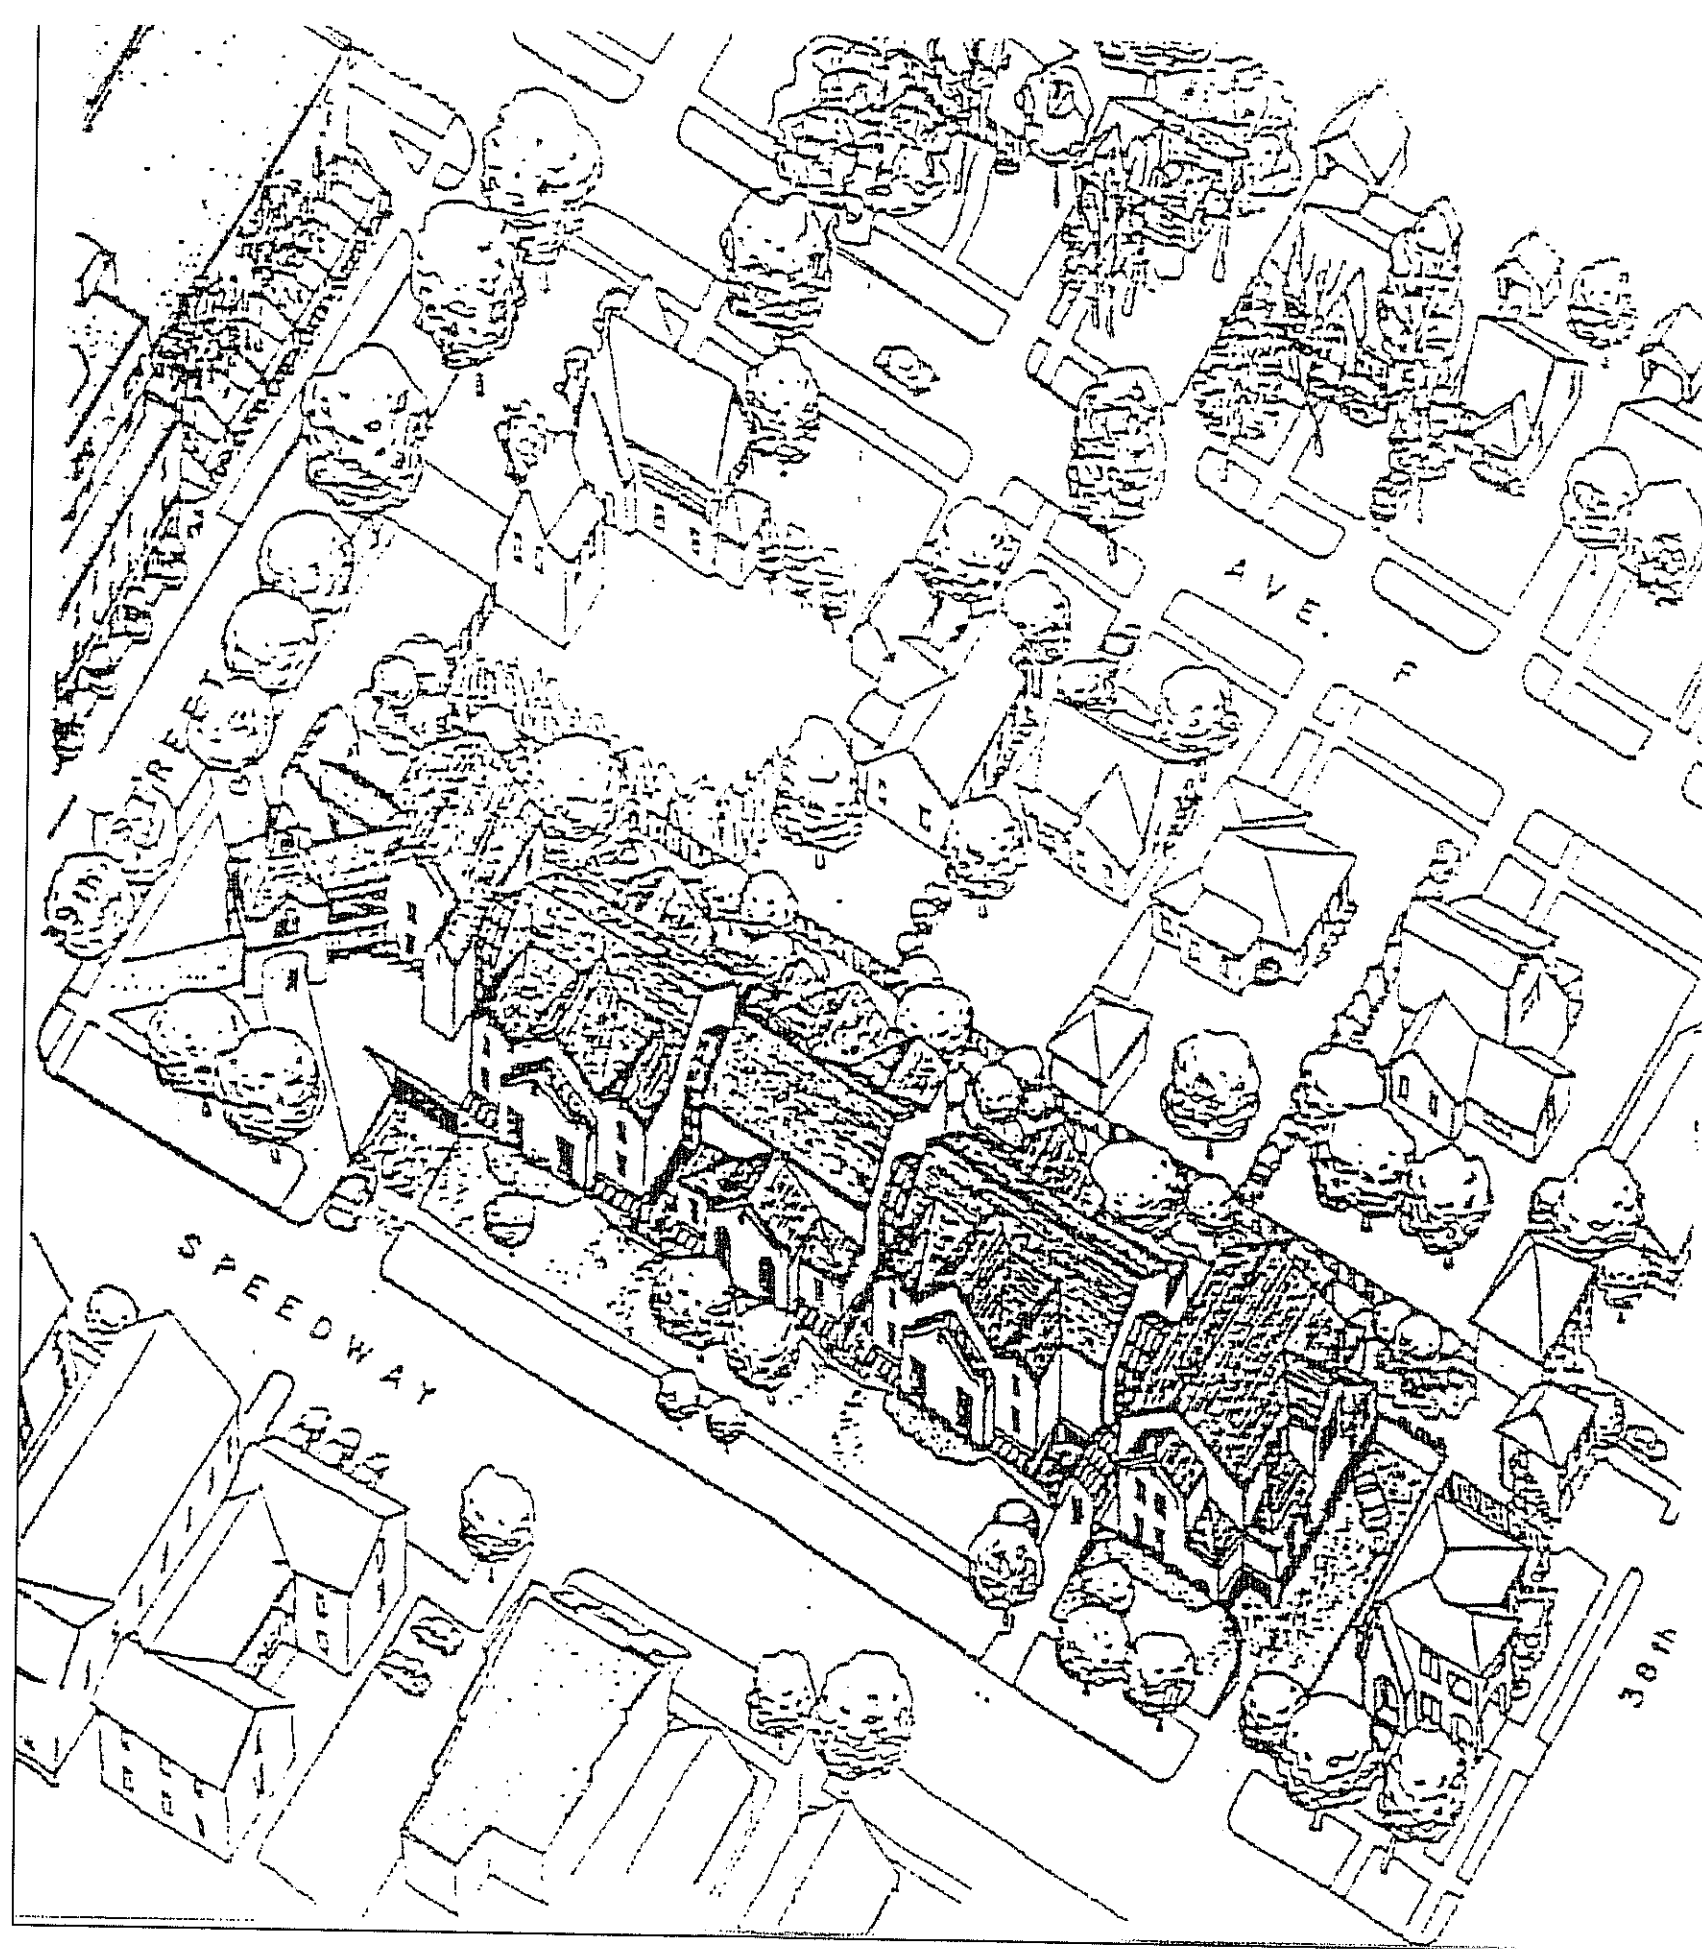

1) ORIGINAL PLANAMETRIC RENDERING





3) SCALE RENDERING TO SITE PLAN

SCALE 1:60




4) TRACE PLANAMETRIC BUILDING

SCALE 1:20

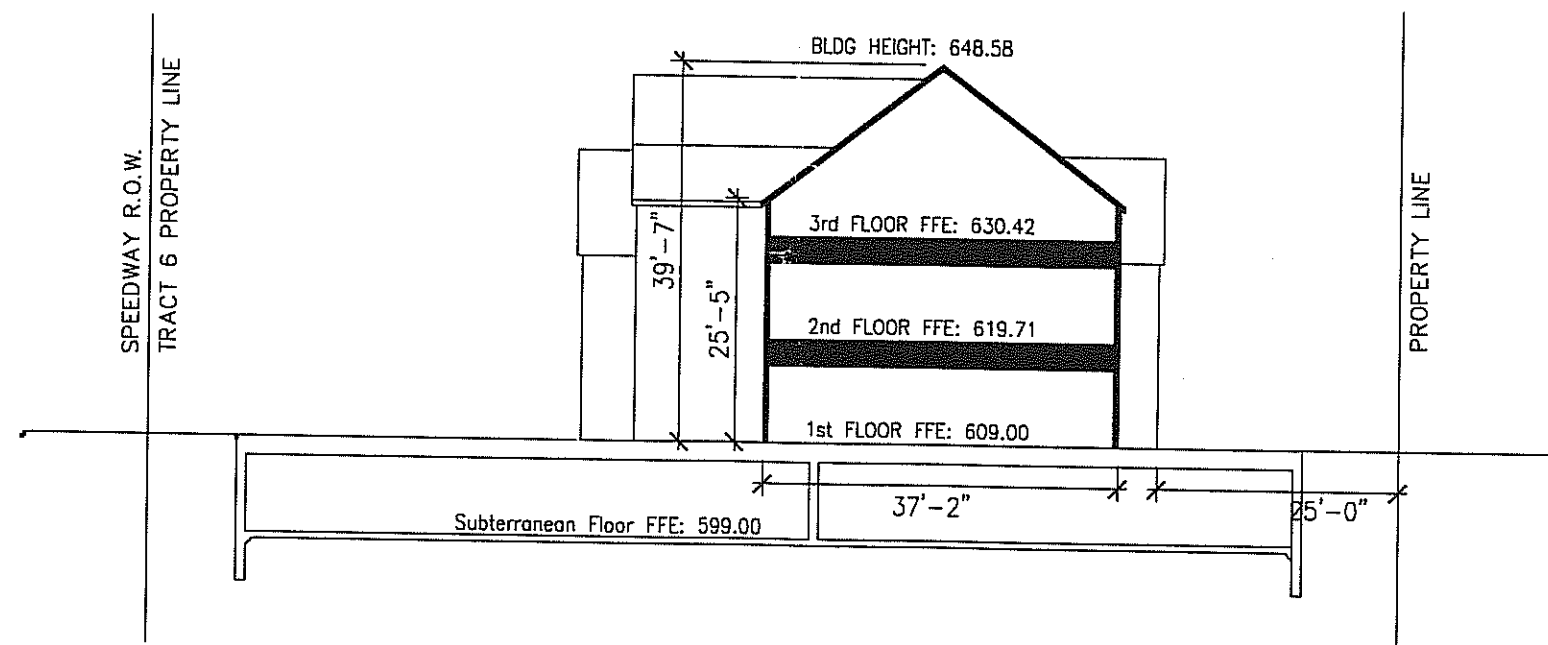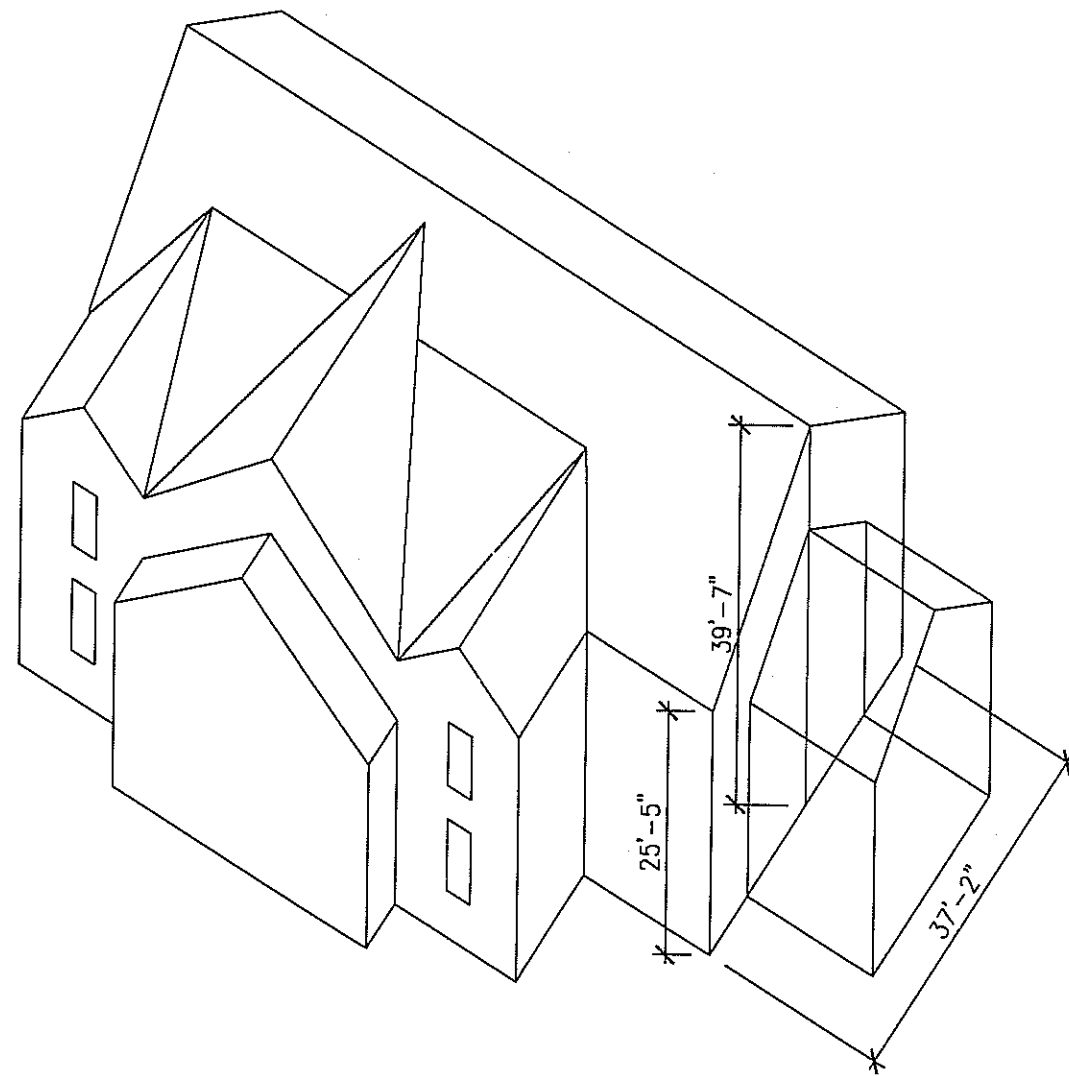


5) CREATE ORTHOGONAL SECTION
FROM PLAN TRACE

SCALE 1:20

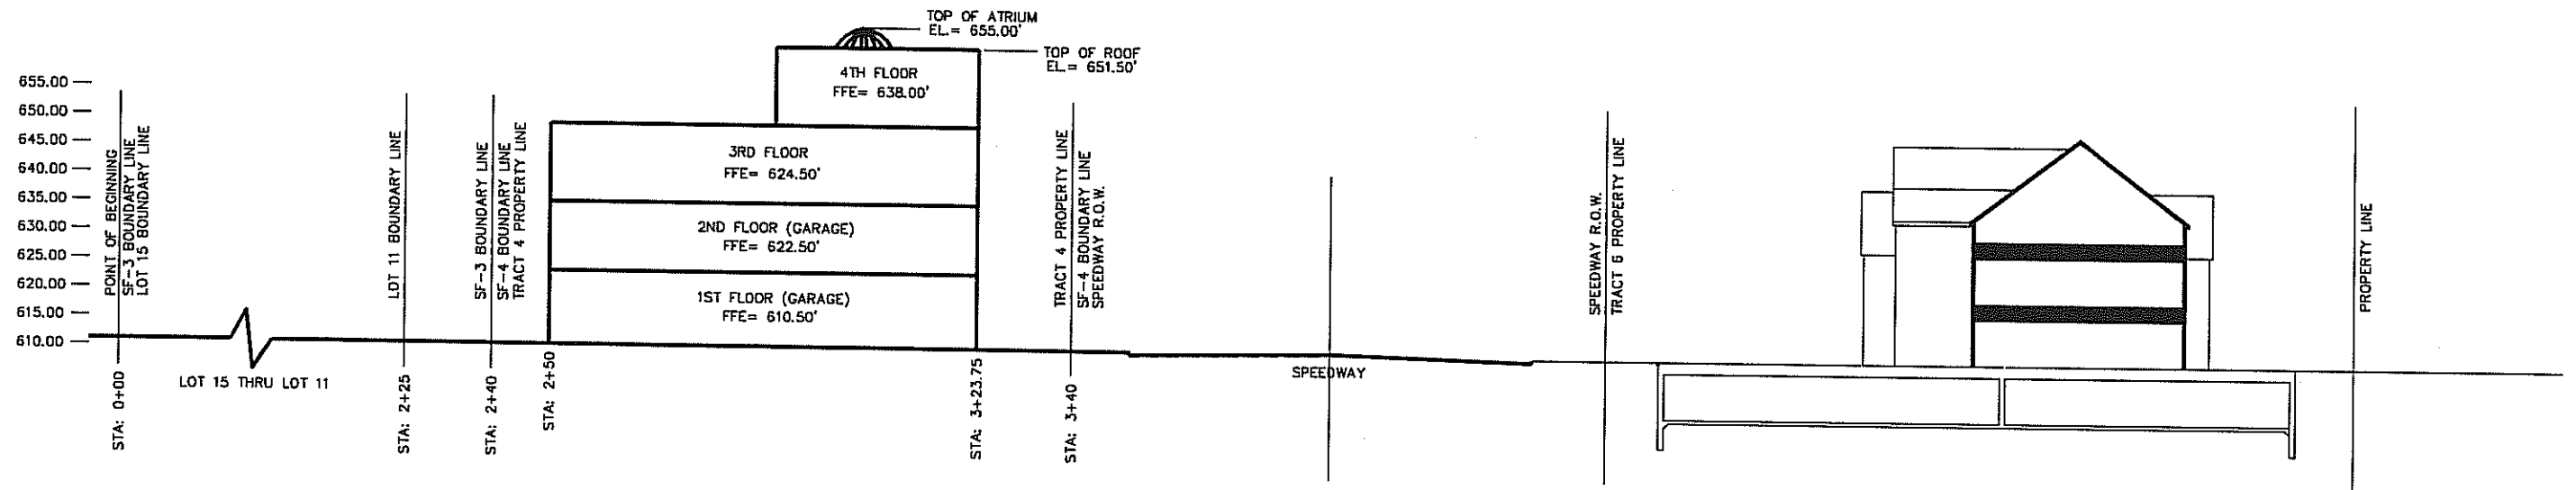

6) ORTHOGONAL SECTION THROUGH STREET

SCALE 1:30

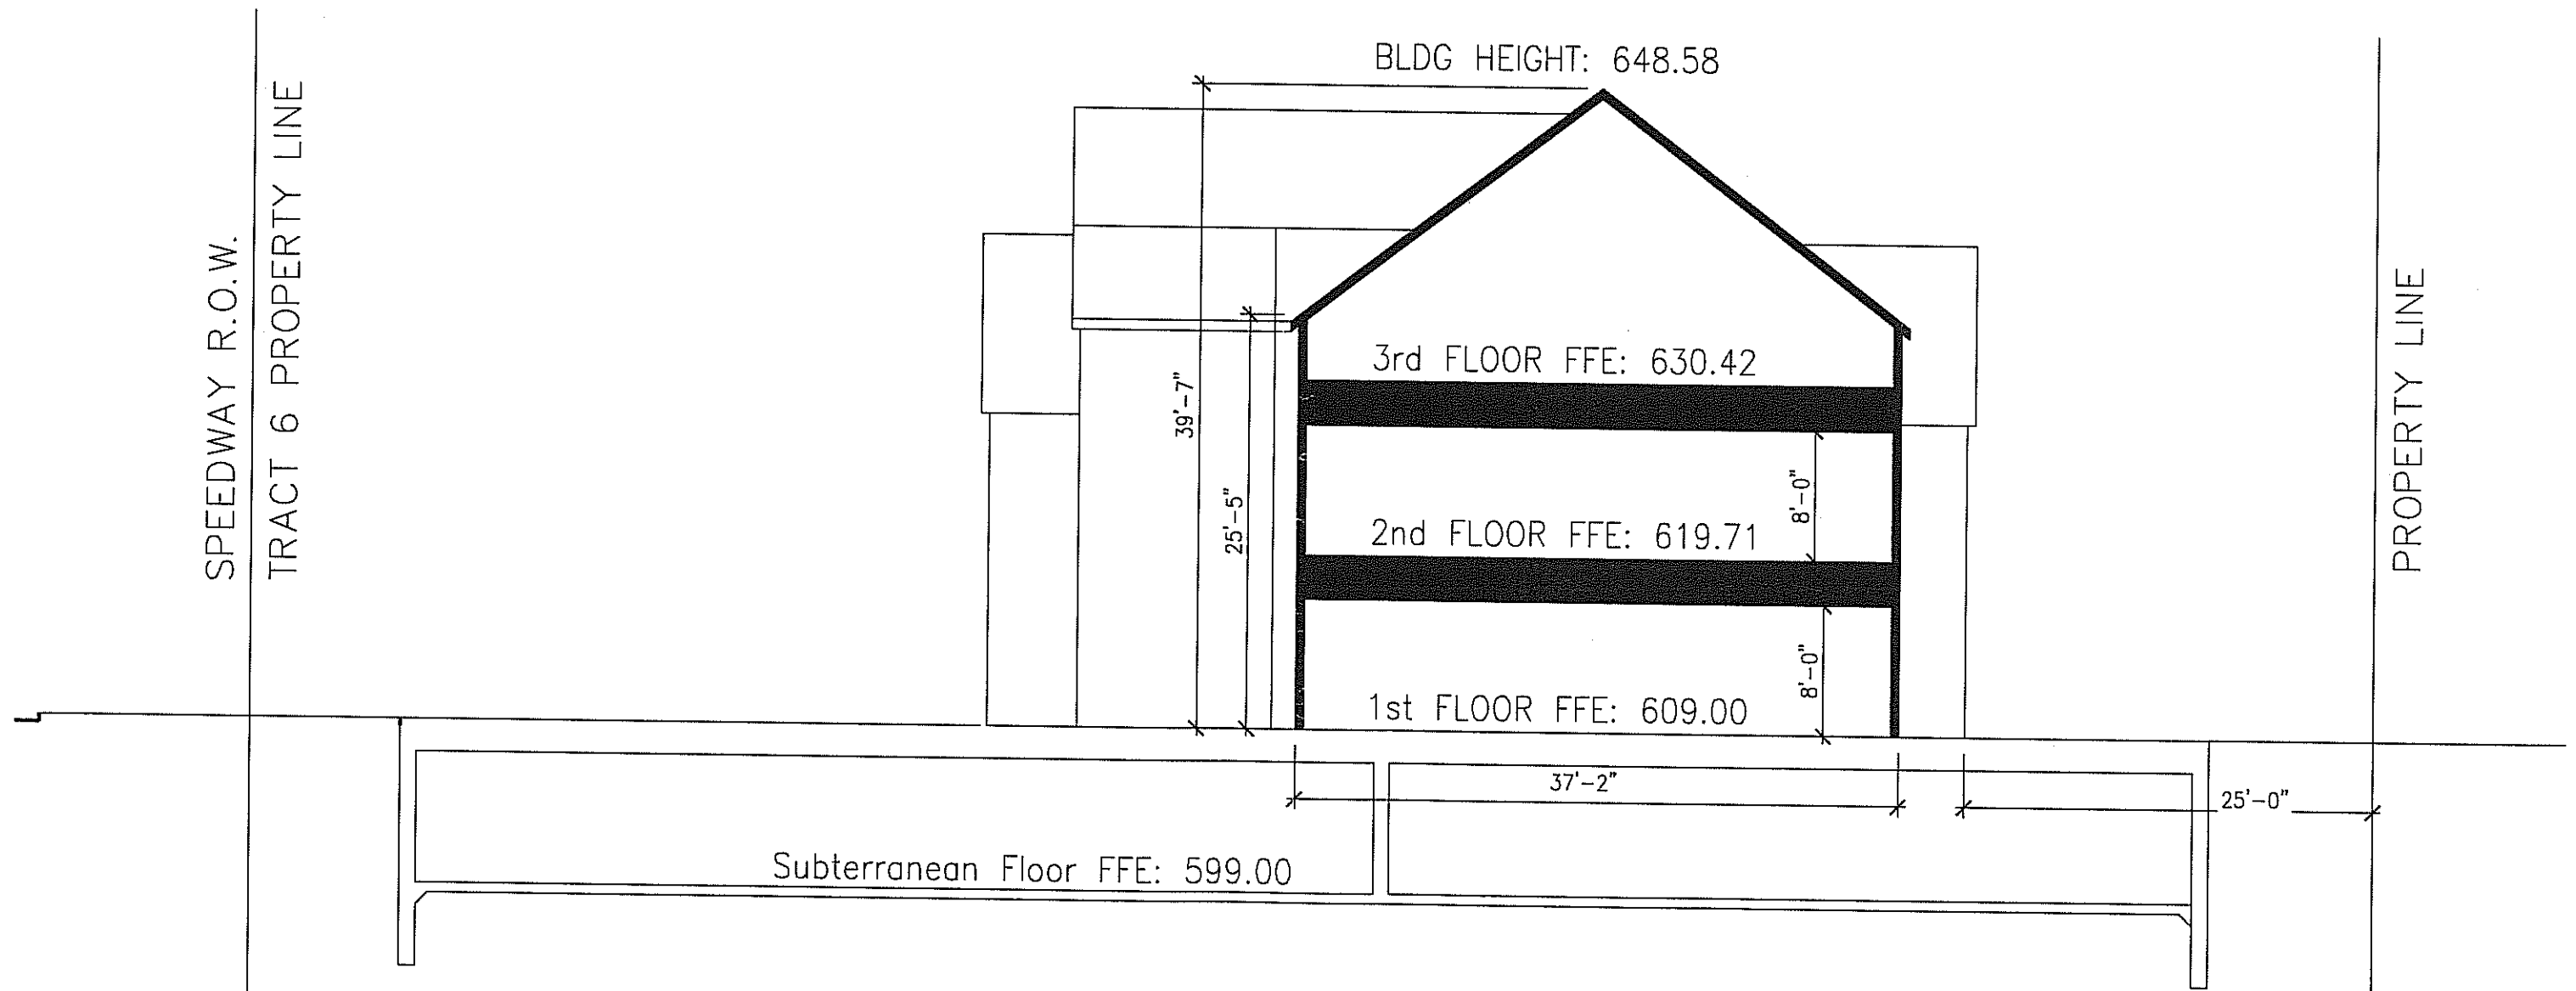

7) ORTHOGONAL SECTION INDICATES AMPLE ROOM FOR 3 STORIES WITHIN MASS

SCALE 1:10