



RANCHO ROAD 620 N

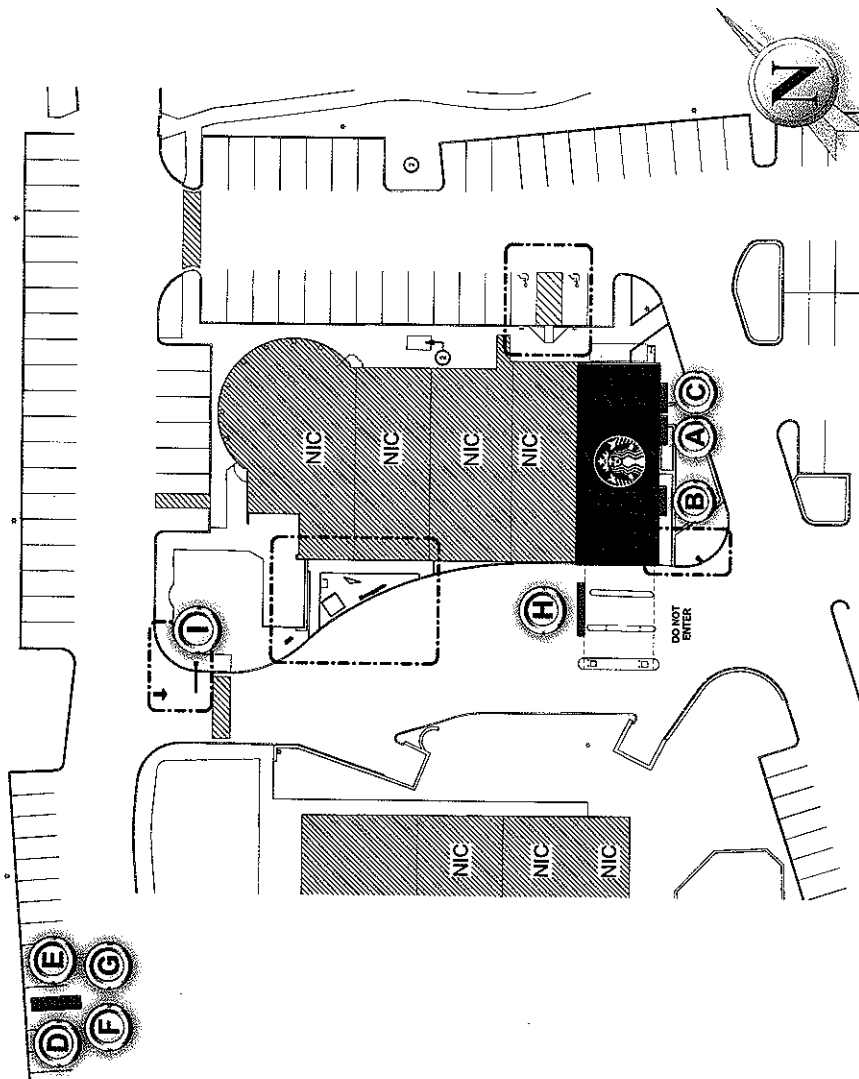

SIGNAGE SPECIFICATIONS

- | | |
|---|--|
|  | 60" INTER. ILLUM. S/F WALL LOGO:
Manufacture and Install (1) Channel Logo. |
|  | 36" INTER. ILLUM. S/F WALL SIGN:
Relocate (1) Wall Sign. |
|  | 18" (DRIVE THRU) WALL SIGN
Relocate (1) Wall Sign. |
|  | 30" ILLUMINATED WALL MOUNT LOGO
Manufacture and Install (1) Channel Logo. |
|  | 30" ILLUMINATED WALL MOUNT LOGO
Manufacture and Install (1) Channel Logo. |
|  | REPLACEMENT FACE:
Manufacture and Install (1) Replacement Face. |
|  | REPLACEMENT FACE:
Manufacture and Install (1) Replacement Face. |
|  | 14" CHANNEL LETTERS ON CUSTOM RACEWAY:
Manufacture and Install (1) Set of Channel letters; |
|  | 18" NON-ILLUM LOGO FOR CLEARANCE BAR:
Manufacture and Install (1) Clearance Bar Logo. |


AREA MAP

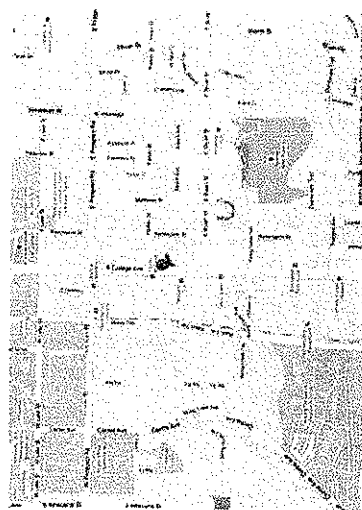


 COAST SIGN INCORPORATED 1500 West Embarcadero, Suite 200 (714) 526-9144 FAX: (714) 520-2847	Date: 10-5-11 Scale: NTS Drawn: JAVIER M. Scaled: JENNY H.	Project Name: STARBUCKS Address: 11521 N. FM 620 City/State: AUSTIN, TX 78726 Client Approval: _____ Date: _____	This is an original unpublished drawing created by Coast Sign, Inc. It is submitted for your personal use in conjunction with a specific project. It is not to be reproduced, used by or disclosed to any firm or corporation for any purpose whatsoever without written permission.	No. Designer Date 1 JAVIER M. 10/11/11 2 JAVIER M. 10/11/11 3 JAVIER M. 10/11/11 4 JAVIER M. 10/11/11 5 JAVIER M. 10/11/11 6 JAVIER M. 10/11/11	Revision Notes ADD MONUMENT SIGN AND 24" LOGO AT TOP CENTER OF MONUMENT. ADD REFERENCE.	Required Number: PRJ-STBK-59770-14 File Location: W:\Starbucks\Drawings\PRJ-STBK-59770\	DESIGN DRAWING 1 of 12
---	---	---	--	---	--	---	-------------------------------

1 X 17 TEMP: ATT \GCR01\7 A

C16-2012-0003

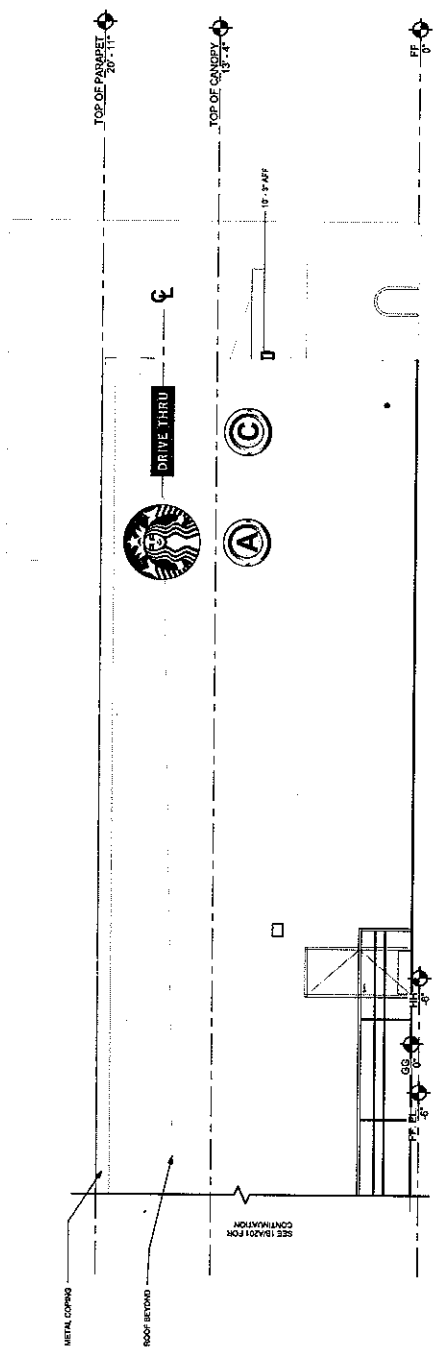

A PARTIAL EAST ELEVATION:
Scale: 1/8"=1'-0"

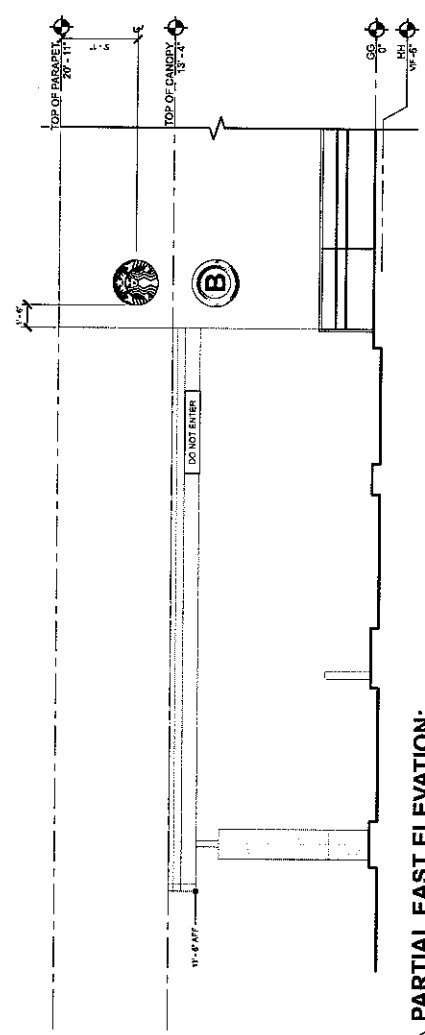

B PARTIAL EAST ELEVATION:
Scale: 1/8"=1'-0"

COAST SIGN INCORPORATED 1500 West Embassy St., Anaheim, CA 92802 (714) 220-9144 FAX: (714) 220-5847		Date: 10-5-11 Scale: As Noted Drawn: JAVIER M. Sales: JENNY H.		Project Name: STARBUCKS Address: 11521 N. FM 620 City/State: AUSTIN, TX 78726 Client Approval: _____ Date: _____		This is an original unpublished drawing created by Coast Sign, Inc. It is submitted for your personal use in conjunction with a project being planned for you by Coast Sign, Inc. and is not to be reproduced, copied, used by or disclosed to any firm or corporation for any purpose whatsoever without written permission.		No. Designer Date 1 JAVIER M. 10/11/11 2 J. Wang 10/15/11 3 J. Wang 10/24/11 4 JAVIER M. 10/25/11 5 _____ 6 _____		Revision Notes ADD MONUMENT SIGN, ADD 2" LOGO AT TOP CENTER OF MONUMENT, ADD REFACE. Add 1" Channel Letter over the drive thru canopy. REVISIONS BY: JAVIER M. ADD 18 NON-ILLUM CLEARANCE BAR LOGO.		DESIGN DRAWING 2 of 12 PRJ-STBK-59770-r4 Request Number: File Location: W:\Starbuck's\PrjDrawings\PRJ-STBK-59770	
--	--	---	--	---	--	---	--	---	--	---	--	---	--

C16-2012-0003

EXISTING PHOTO- SIGN D, E, F & G

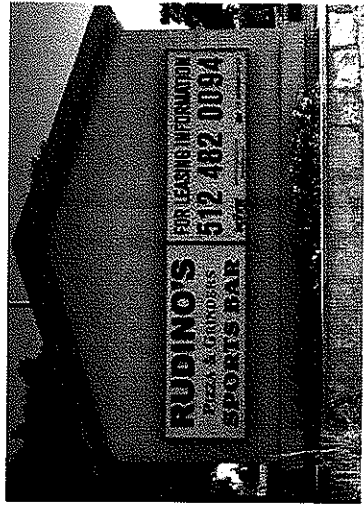


PHOTO ENHANCEMENT- SIGN D, E, F & G



DATE: 10-5-11
 Scale: NTS
 Drawn: JAVIER M.
 Sales: JENNY H.

Project Name: STARBUCKS
 Address: 11521 N. FM 620
 City/State: AUSTIN, TX 78726
 Client Approval: _____
 Date: _____

This is an original, unreplicated drawing created by Coast Sign, Inc. It is submitted for your personal use in conjunction with a project being planned for you by Coast Sign, Inc. And shall not be reproduced, used, or otherwise distributed without the written permission of Coast Sign, Inc.

No.	Designer	Date
1	JAVIER M.	10/11/11
2	J. Webb	10-18-11
3	JENNIFER A.	10-24-11
4	JAVIER M.	10-25-11
5		
6		


Revision Notes
 ADD MONUMENT SIGN, ADD 24" LOGO AT TOP CENTER OF MONUMENT, ADD REFACE.
 Added 18" Channel Letters over the drive thru canopy.
 Refer to P&P REFINDER
 ADD 18" NICHILLUM CLEARANCE BAR LOGO.

DESIGN DRAWING 4 of 12
 Request Number: PRJ-STBK-59770-r4
 File Location: W:\Starbucks\440Drawings\PRJ-STBK-59770


C16-2012-0003



36" ILLUMINATED WALL MOUNT LOGO:
Scale: 1 1/2" = 1'-0"

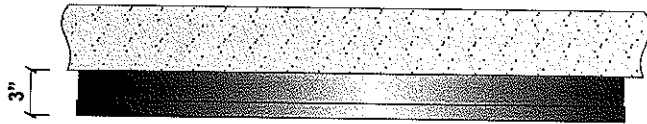

END VIEW

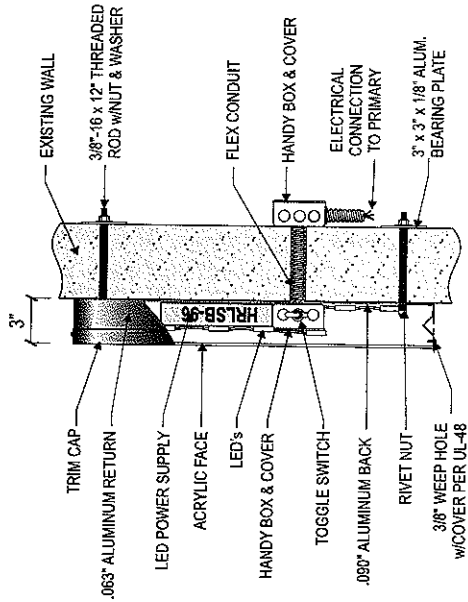

SECTION DETAIL @ SELF CONTAINED CHANNEL LOGO:
SCALE: 1 1/2" = 1'-0"

COLOR SPECIFICATIONS:

■	BLACK TRIM-CAP
■	PRE-FINISHED BLACK RETURNS
■	3M 3630-76 HOLLY GREEN VINYL
■	#7328 WHITE ACRYLIC

WALL MOUNT LOGO SPECIFICATIONS:

LOGO:

FACES:.....177" WHITE ACRYLIC #7328 w/3M 3630-76 HOLLY GREEN VINYL APPLIED 1st SURFACE.

TRIM CAP:.....1" JEWELITE BLACK;

RETURNS:......063" PRE-PAINTED GLOSS BLACK, 3" deep.

BACKS:......080" PRE-PAINTED BLACK ALUMINUM, w/ STAR BRIT LIGHT ENHANCEMENT PAINT.

ILLUMINATION:..... LUMINEFICIENT HYPERION R-LITE 6500 WHITE LED.

ELECTRICAL SPECIFICATIONS:

(24") LUMINEFICIENT HYPERION R-LITE HRLSB-6500 WHITE.

(2") HRLSB-24 POWER SUPPLY @ 0.25 AMPS EA.

*TOTAL CIRCUIT LOAD @ 120V = 0.50 AMPS

Customer to provide (1) 120v/20a dedicated circuits.

COAST SIGN INCORPORATED 1800 West Highway 51, Suite 100 (714) 920-9144 FAX: (714) 920-9147		Date: 10-5-11 Scale: As Noted Drawn: JAVIER M. Sales: JENNY H.		Project Name: STARBUCKS Address: 11521 N. FM 620 City/State: AUSTIN, TX 78726 Client Approval:		This is an original unpublished drawing created by Coast Sign, Inc. It is submitted for your personal use in conjunction with a project being planned for you by Coast Sign, Inc. It is not to be reproduced, copied, used by or disclosed to any firm or corporation for any purpose whatsoever without written permission.		No. Designer Date 1 JAVIER M. 10/5/11 2 J. Webb 10/19/11 3 J. Webb 10/24/11 4 JAVIER M. 10/25/11 5 6		Revision Notes ADD MONUMENT SIGN, ADD 24" LOGO AT TOP CENTER OF MONUMENT ADD REFACE. Added 12" Channel Letters over the after this canopy. Refer to EXTENDER ADD 15" MIN. ALLUM CLEARANCE BAR LOGO.		DESIGN DRAWING 7 of 12 Request Number: PRJ-STBK-59770-r4 File Location: H:\Starbucks\44Drawings\PRJ-STBK-59770\	
--	--	---	--	---	--	---	--	---	--	--	--	--	--


C16-2012-0003



60" ILLUMINATED WALL MOUNT LOGO:
Scale: 3/4"=1'-0"



END VIEW

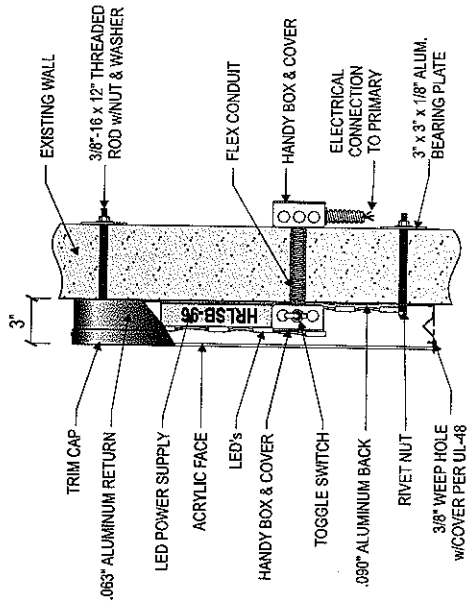

SECTION DETAIL @ SELF CONTAINED CHANNEL LOGO:
SCALE: 1 1/2" = 1'-0"

WALL MOUNT LOGO SPECIFICATIONS:
LOGO:
FACES:..... 177" WHITE ACRYLIC #7328 w/3M 3630-76 HOLLY GREEN VINYL APPLIED 1st. SURFACE.
TRIM CAP:..... 1" JEWELITE: BLACK
RETURNS:..... .063" PRE-PAINTED GLOSS BLACK, 3" deep.
BACKS:..... .090" PRE-PAINTED BLACK ALUMINUM, w/ STAR BRITE LIGHT ENHANCEMENT PAINT.
ILLUMINATION:..... LUMIFICENT HYPERION R-LITE 6500 WHITE LED.
ELECTRICAL SPECIFICATIONS:
(66'-0") (396) LUMIFICENT HYPERION R-LITE HRLSB-6500 WHITE.
(3) HRLSB-24 POWER SUPPLY @ 0.25 AMPS EA.
*TOTAL CIRCUIT LOAD @ 120V = 0.75 AMPS
Customer to provide (1) 120v/20a dedicated circuits.


COLOR SPECIFICATIONS:
BLACK TRIM-CAP
PRE-FINISHED BLACK RETURNS
3M 3630-76 HOLLY GREEN VINYL
#7328 WHITE ACRYLIC

COAST SIGN INCORPORATED 1600 West Embassy St. Anaheim, CA 92802 (714) 520-9144 Fax: (714) 520-5847		Date: 10-5-11 Scale: As Noted Drawn: JAVIER M. Set: JENNY H.		Project Name: STARBUCKS Address: 11521 N. FM 620 City/State: AUSTIN, TX 78726 Client/Agent:		This is an original unpublished drawing created by Coast Sign, Inc. Its use without the written permission of Coast Sign, Inc. is prohibited. All rights reserved.		No. Designer Date 1 JAVIER M. 10/5/11 2 J. Velez 10/9/11 3 JAVIER M. 10/24/11 4 JAVIER M. 10/25/11		Revision Notes ADD MONUMENT SIGN, ADD 24" LOGO AT TOP CENTER OF MONUMENT, ADD REFACE. Add 24" logo at top center of monument. Add 24" logo at top center of monument. Add 24" logo at top center of monument.		DESIGN DRAWING 6 of 12 Request Number: PRJ-STBK-59770-r4 File Location: W:\Starbucks\Drawings\PRJ-STBK-59770	
---	--	---	--	--	--	--	--	--	--	---	--	--	--

C12-2012-0003

72" CABINET SIZE

70" V.O.

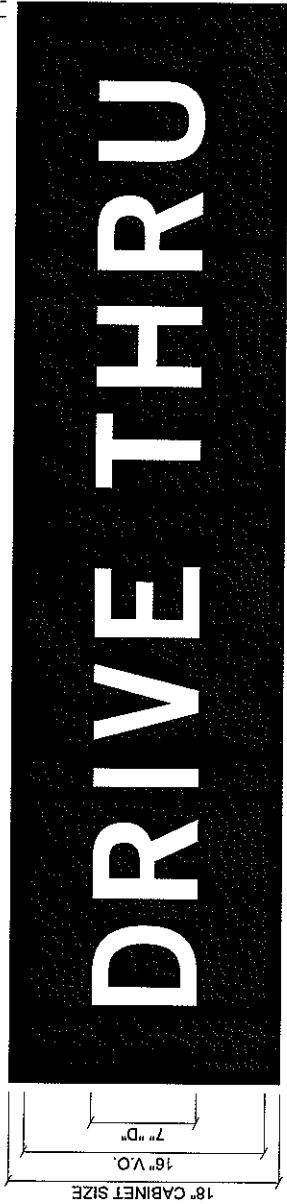

ILLUMINATED WALL CABINET

Scale: 1-1/2"=1'-0"

CABINET SPECIFICATIONS:

FACE: 177" #7328 WHITE ACRYLIC WITH FIRST SURFACE
3M 3630-69 DURANODIC VINYL

RETAINER: 1" X 1" ALUMINUM ANGLE

CABINET: .080" MILL FINISH ALUMINUM PAINTED SATIN BLACK
WITH STARBRITE LIGHT ENHANCEMENT PAINT

ILLUMIN: LUMIFICENT HYPERION R-LITE 6500 WHITE LED


COLOR SPECIFICATIONS:

BLACK SATIN FINISH

3M 3630-69 DURANODIC VINYL

#7328 WHITE ACRYLIC

SIDE VIEW

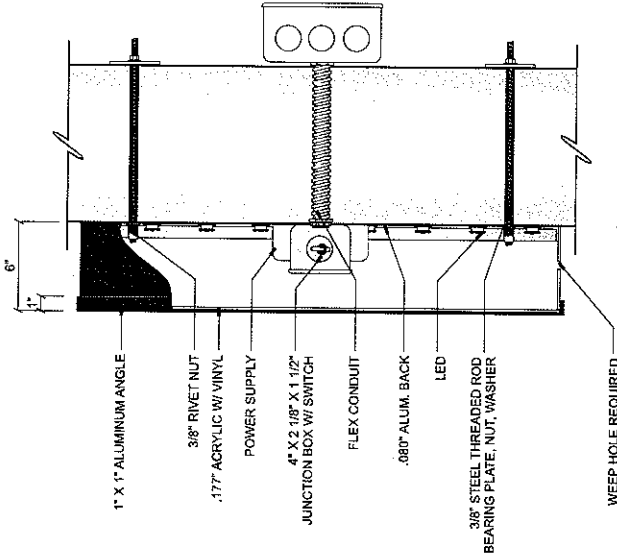

SECTION DETAIL
Scale: NTS



DATE: 10-5-11
Scale: As Noted
Drawn: JAVIER M.
Sales: JENNY H.

Project Name: STARBUCKS
Address: 11521 N. FM 620
City/State: AUSTIN, TX 78726
Client Approval:

This is an original unpublished drawing created by Coast Sign, Inc. It is submitted for your personal use in conjunction with a project. It is not to be reproduced, stored in a retrieval system, or used by or disclosed to any firm or corporation for any purpose whatsoever without written permission.

No.	Designer	Date
1	JAVIER M.	10/5/11
2	J. Hays	10/5/11
3	JAVIER M.	10/24/11
4	JAVIER M.	10/25/11
5		
6		

Revision Notes

ADD MONUMENT SIGN, ADD 24" LOGO AT TOP CENTER OF MONUMENT, ADD REFACE.
Revised Location over the drive thru canopy.
Revised dimensions.
ADD 18" NONILLUM CLEARANCE BAR LOGO.

DESIGN DRAWING 8 of 12

Request Number:

PRJ-STBK-59770-r4

File Location:

W:\Starbucks\ArtDrawings\PRJ-STBK-59770

CL2012-0003