


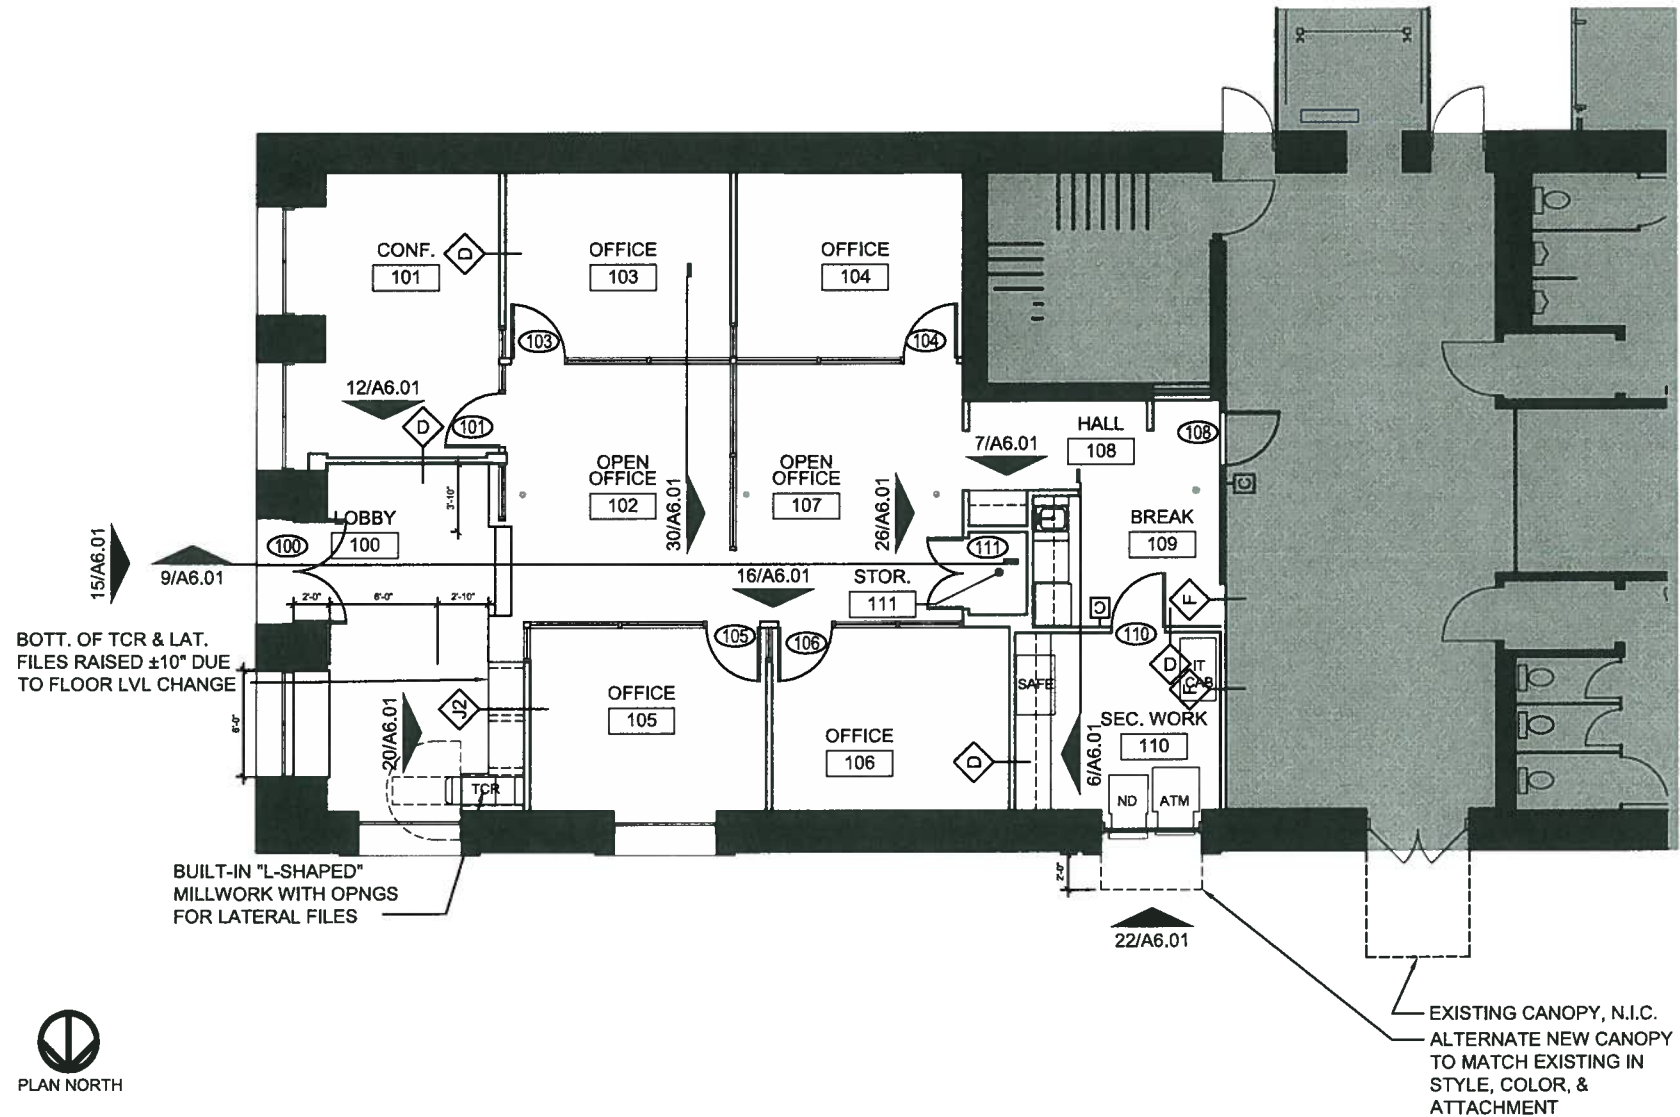

FLOOR / FINISH PLAN

1/8"=1'-0" 6

ISSUE: HISTORICAL APPROPRIATENESS



SIXTHRIVER ARCHITECTS

3601 SOUTH CONGRESS AVENUE
SUITE G300
AUSTIN, TEXAS 78704
P 512 . 306 . 9928
F 512 . 306 . 7928


FLOOR PLAN

RENOVATON
AMERICAN BANK

BUILDING: SAMPSON BUILDING
ADDRESS: 620 CONGRESS AVE, AUSTIN, TX 78701
DATE: 2/6/12
DRAWN BY: JSN
JOB #: 11264

REFERENCES: A2.01


HIST-1

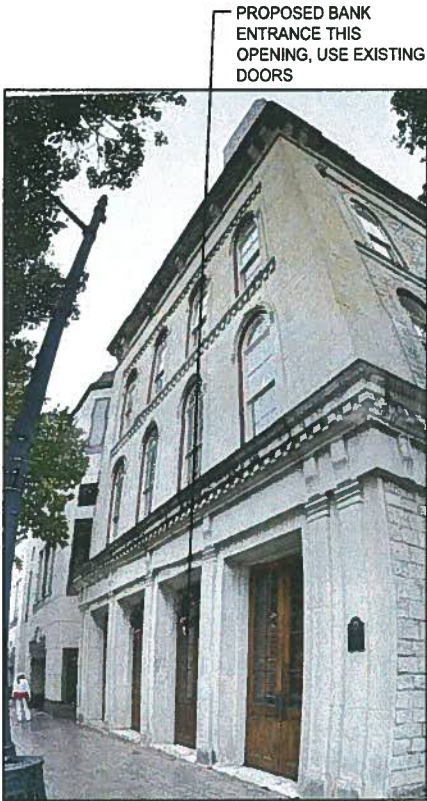

CONGRESS AVE. FACADE



7TH ST. FACADE LOOKING WEST
(AWAY FROM CONGRESS)

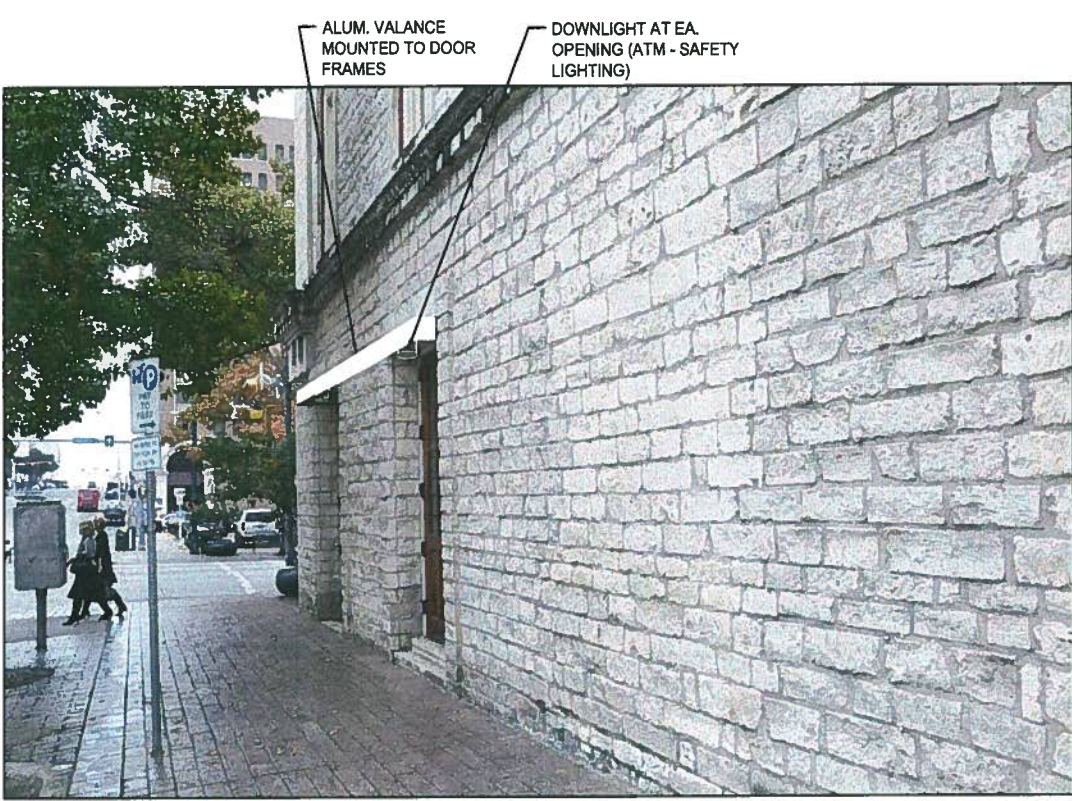

7TH ST. FACADE LOOKING EAST
(TOWARD CONGRESS)

ISSUE: HISTORICAL APPROPRIATENESS



SIXTHRIVER ARCHITECTS

3601 SOUTH CONGRESS AVENUE
SUITE G300
AUSTIN, TEXAS 78704
P 512 . 306 . 9928
F 512 . 306 . 7928

FLOOR PLAN

RENOVATON
AMERICAN BANK

BUILDING: SAMPSON BUILDING
ADDRESS: 620 CONGRESS AVE, AUSTIN, TX 78701
DATE: 2/6/12
DRAWN BY: JSN
JOB #: 11264

REFERENCES: A2.01

HIST-2



CONGRESS FACADE GROUND LEVEL

ISSUE: HISTORICAL APPROPRIATENESS



SIXTHRIVER ARCHITECTS

3601 SOUTH CONGRESS AVENUE
SUITE G300
AUSTIN, TEXAS 78704
P 512 . 306 . 9928
F 512 . 306 . 7928


FLOOR PLAN

RENOVATON
AMERICAN BANK

BUILDING: SAMPSON BUILDING
ADDRESS: 620 CONGRESS AVE, AUSTIN, TX 78701
DATE: 2/6/12
DRAWN BY: JSN
JOB #: 11264

REFERENCES: A2.01

HIST-3

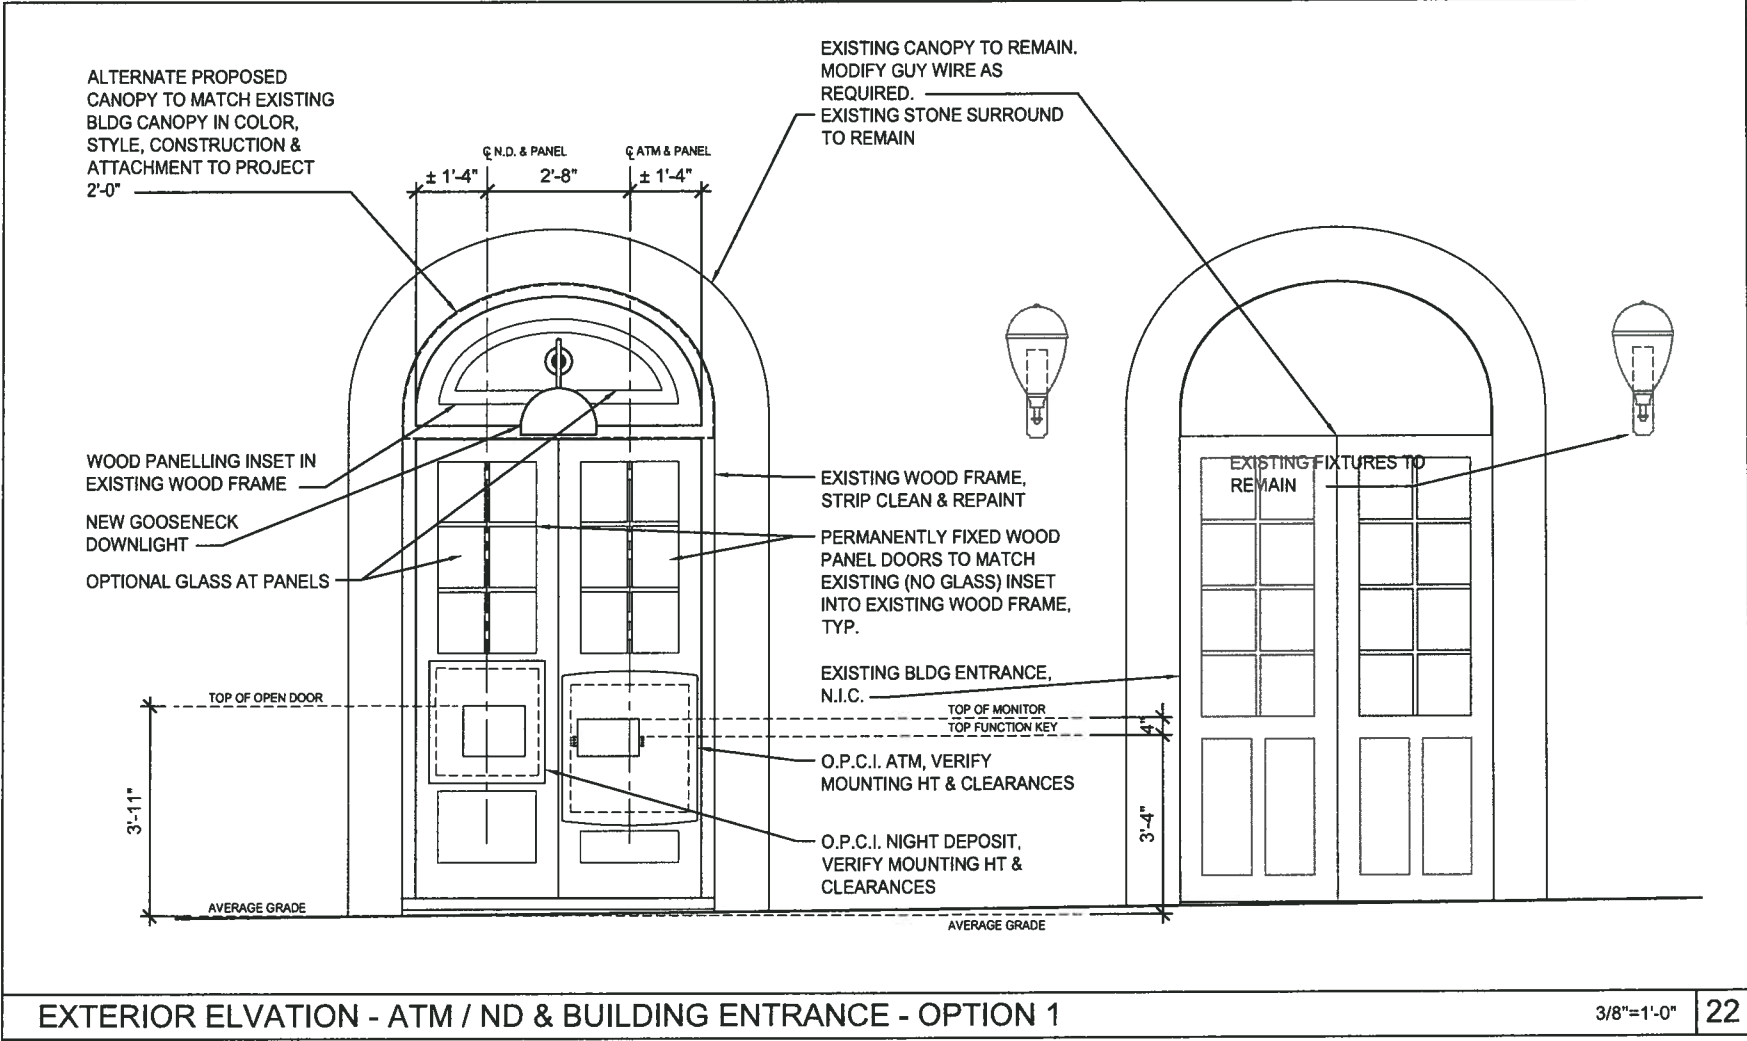

ISSUE: HISTORICAL APPROPRIATENESS



SIXTHRIVER ARCHITECTS

3601 SOUTH CONGRESS AVENUE
SUITE G300
AUSTIN, TEXAS 78704
P 512 . 306 . 9928
F 512 . 306 . 7928


FLOOR PLAN

RENOVATON
AMERICAN BANK

BUILDING: SAMPSON BUILDING
ADDRESS: 620 CONGRESS AVE, AUSTIN, TX 78701
DATE: 2/6/12
DRAWN BY: JSN
JOB #: 11264

REFERENCES: A2.01

HIST-4

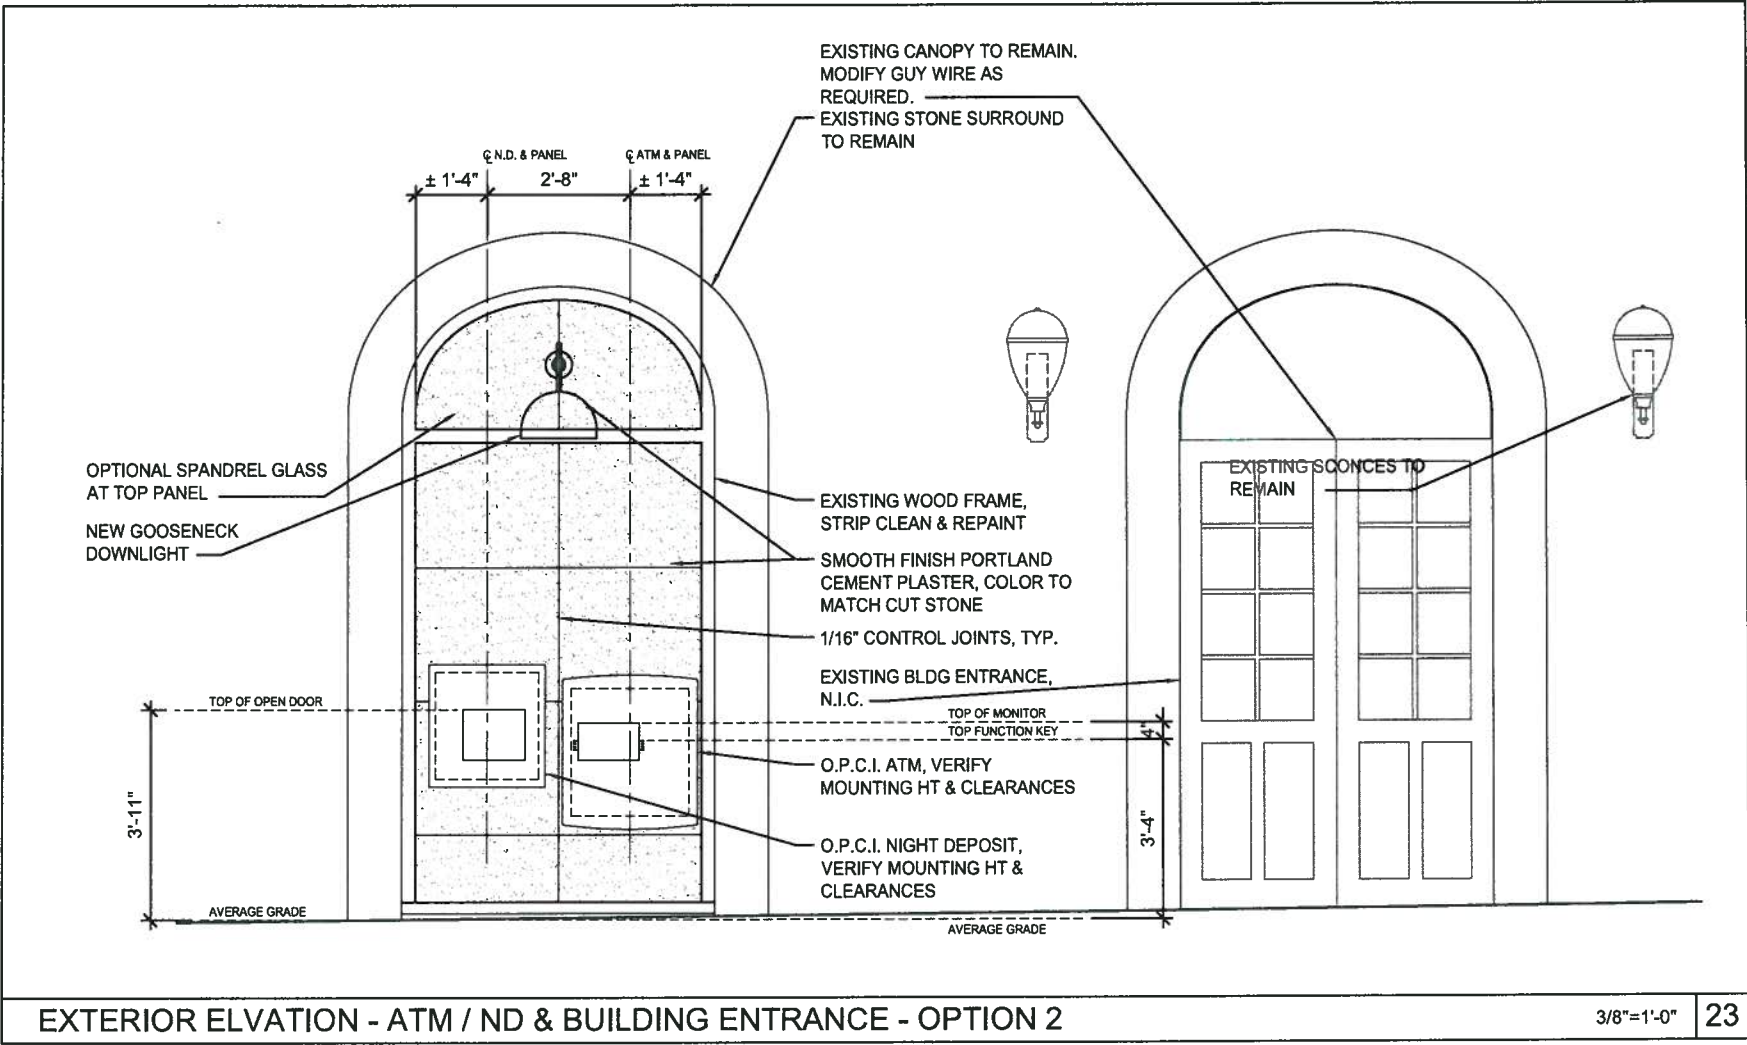

ISSUE: HISTORICAL APPROPRIATENESS



SIXTHRIVER ARCHITECTS

3601 SOUTH CONGRESS AVENUE
SUITE G300
AUSTIN, TEXAS 78704
P 512 . 306 . 9928
F 512 . 306 . 7928


FLOOR PLAN

RENOVATION
AMERICAN BANK

BUILDING: SAMPSON BUILDING
ADDRESS: 620 CONGRESS AVE, AUSTIN, TX 78701
DATE: 2/6/12
DRAWN BY: JSN
JOB #: 11264

REFERENCES: A2.01

HIST-5

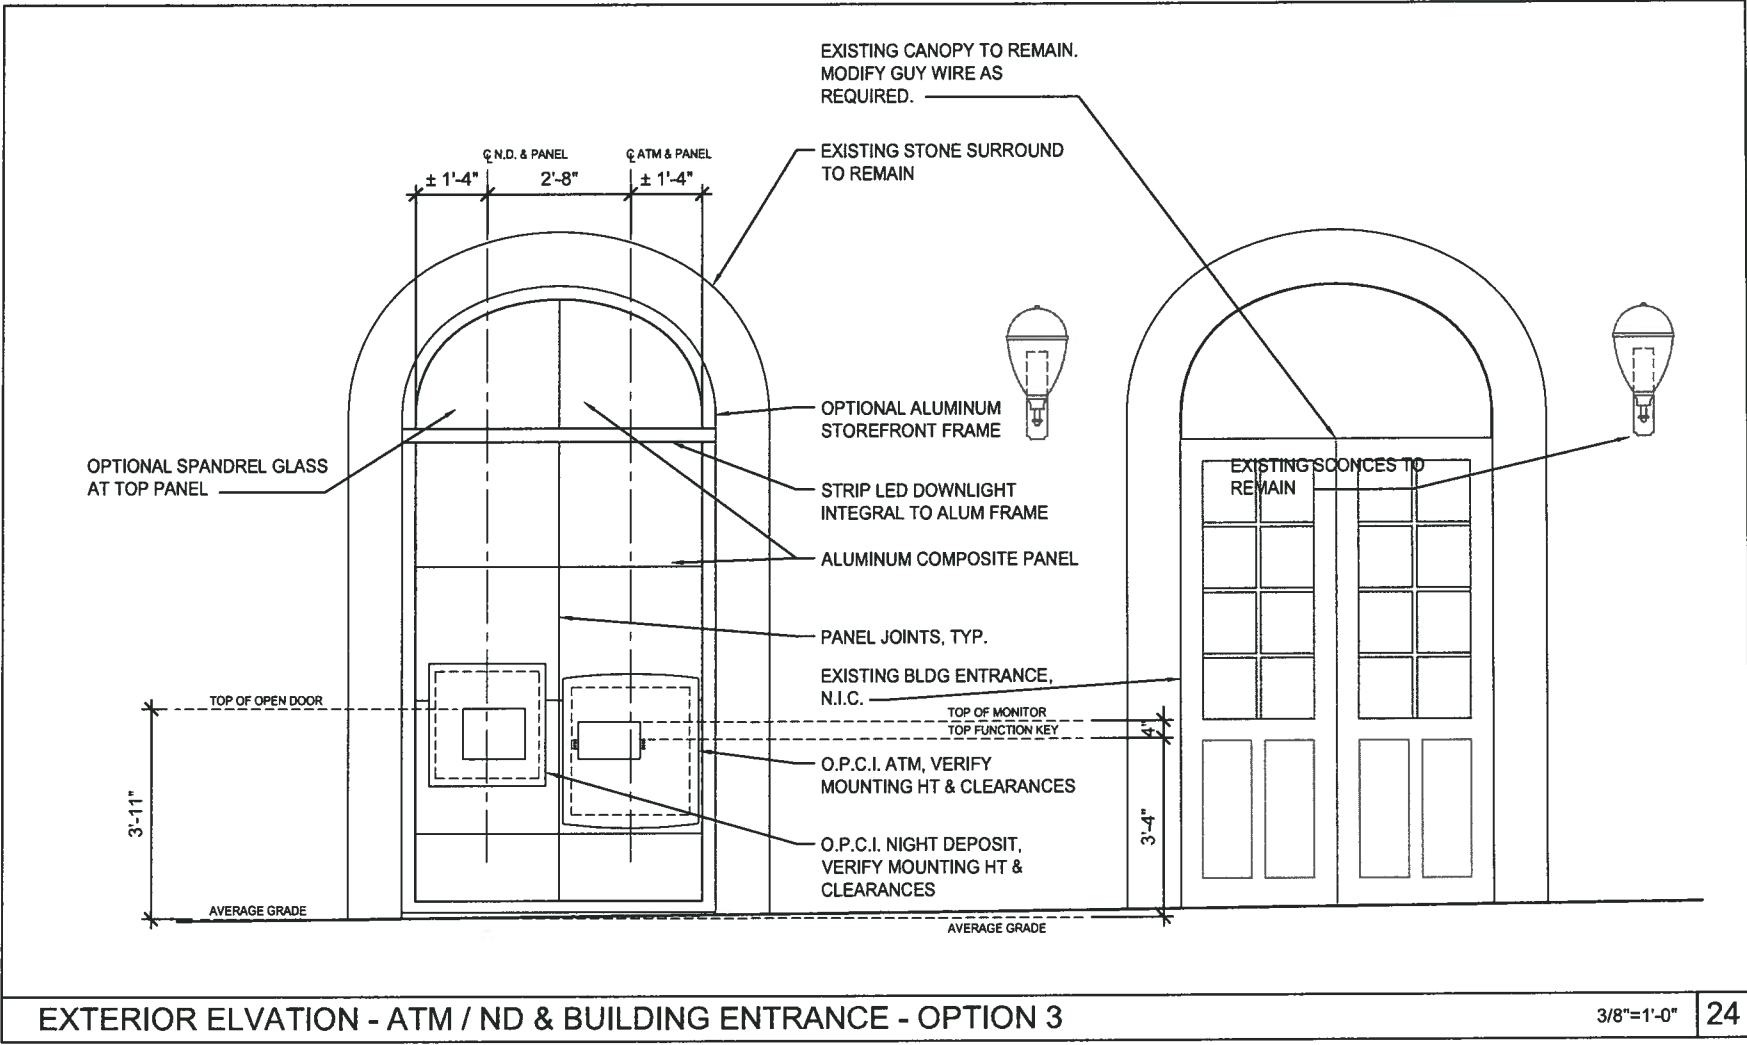

ISSUE: HISTORICAL APPROPRIATENESS



SIXTHRIVER ARCHITECTS

3601 SOUTH CONGRESS AVENUE
SUITE G300
AUSTIN, TEXAS 78704
P 512 . 306 . 9928
F 512 . 306 . 7928

FLOOR PLAN

RENOVATION
AMERICAN BANK

BUILDING: SAMPSON BUILDING
ADDRESS: 620 CONGRESS AVE, AUSTIN, TX 78701
DATE: 2/6/12
DRAWN BY: JSN
JOB #: 11264

REFERENCES: A2.01

HIST-6