


© All Rights Reserved, Jacobs, 2012

U:\Data\Boardwalk\1002 - W001\1002\1002 Plan View Frame Boundary.dwg

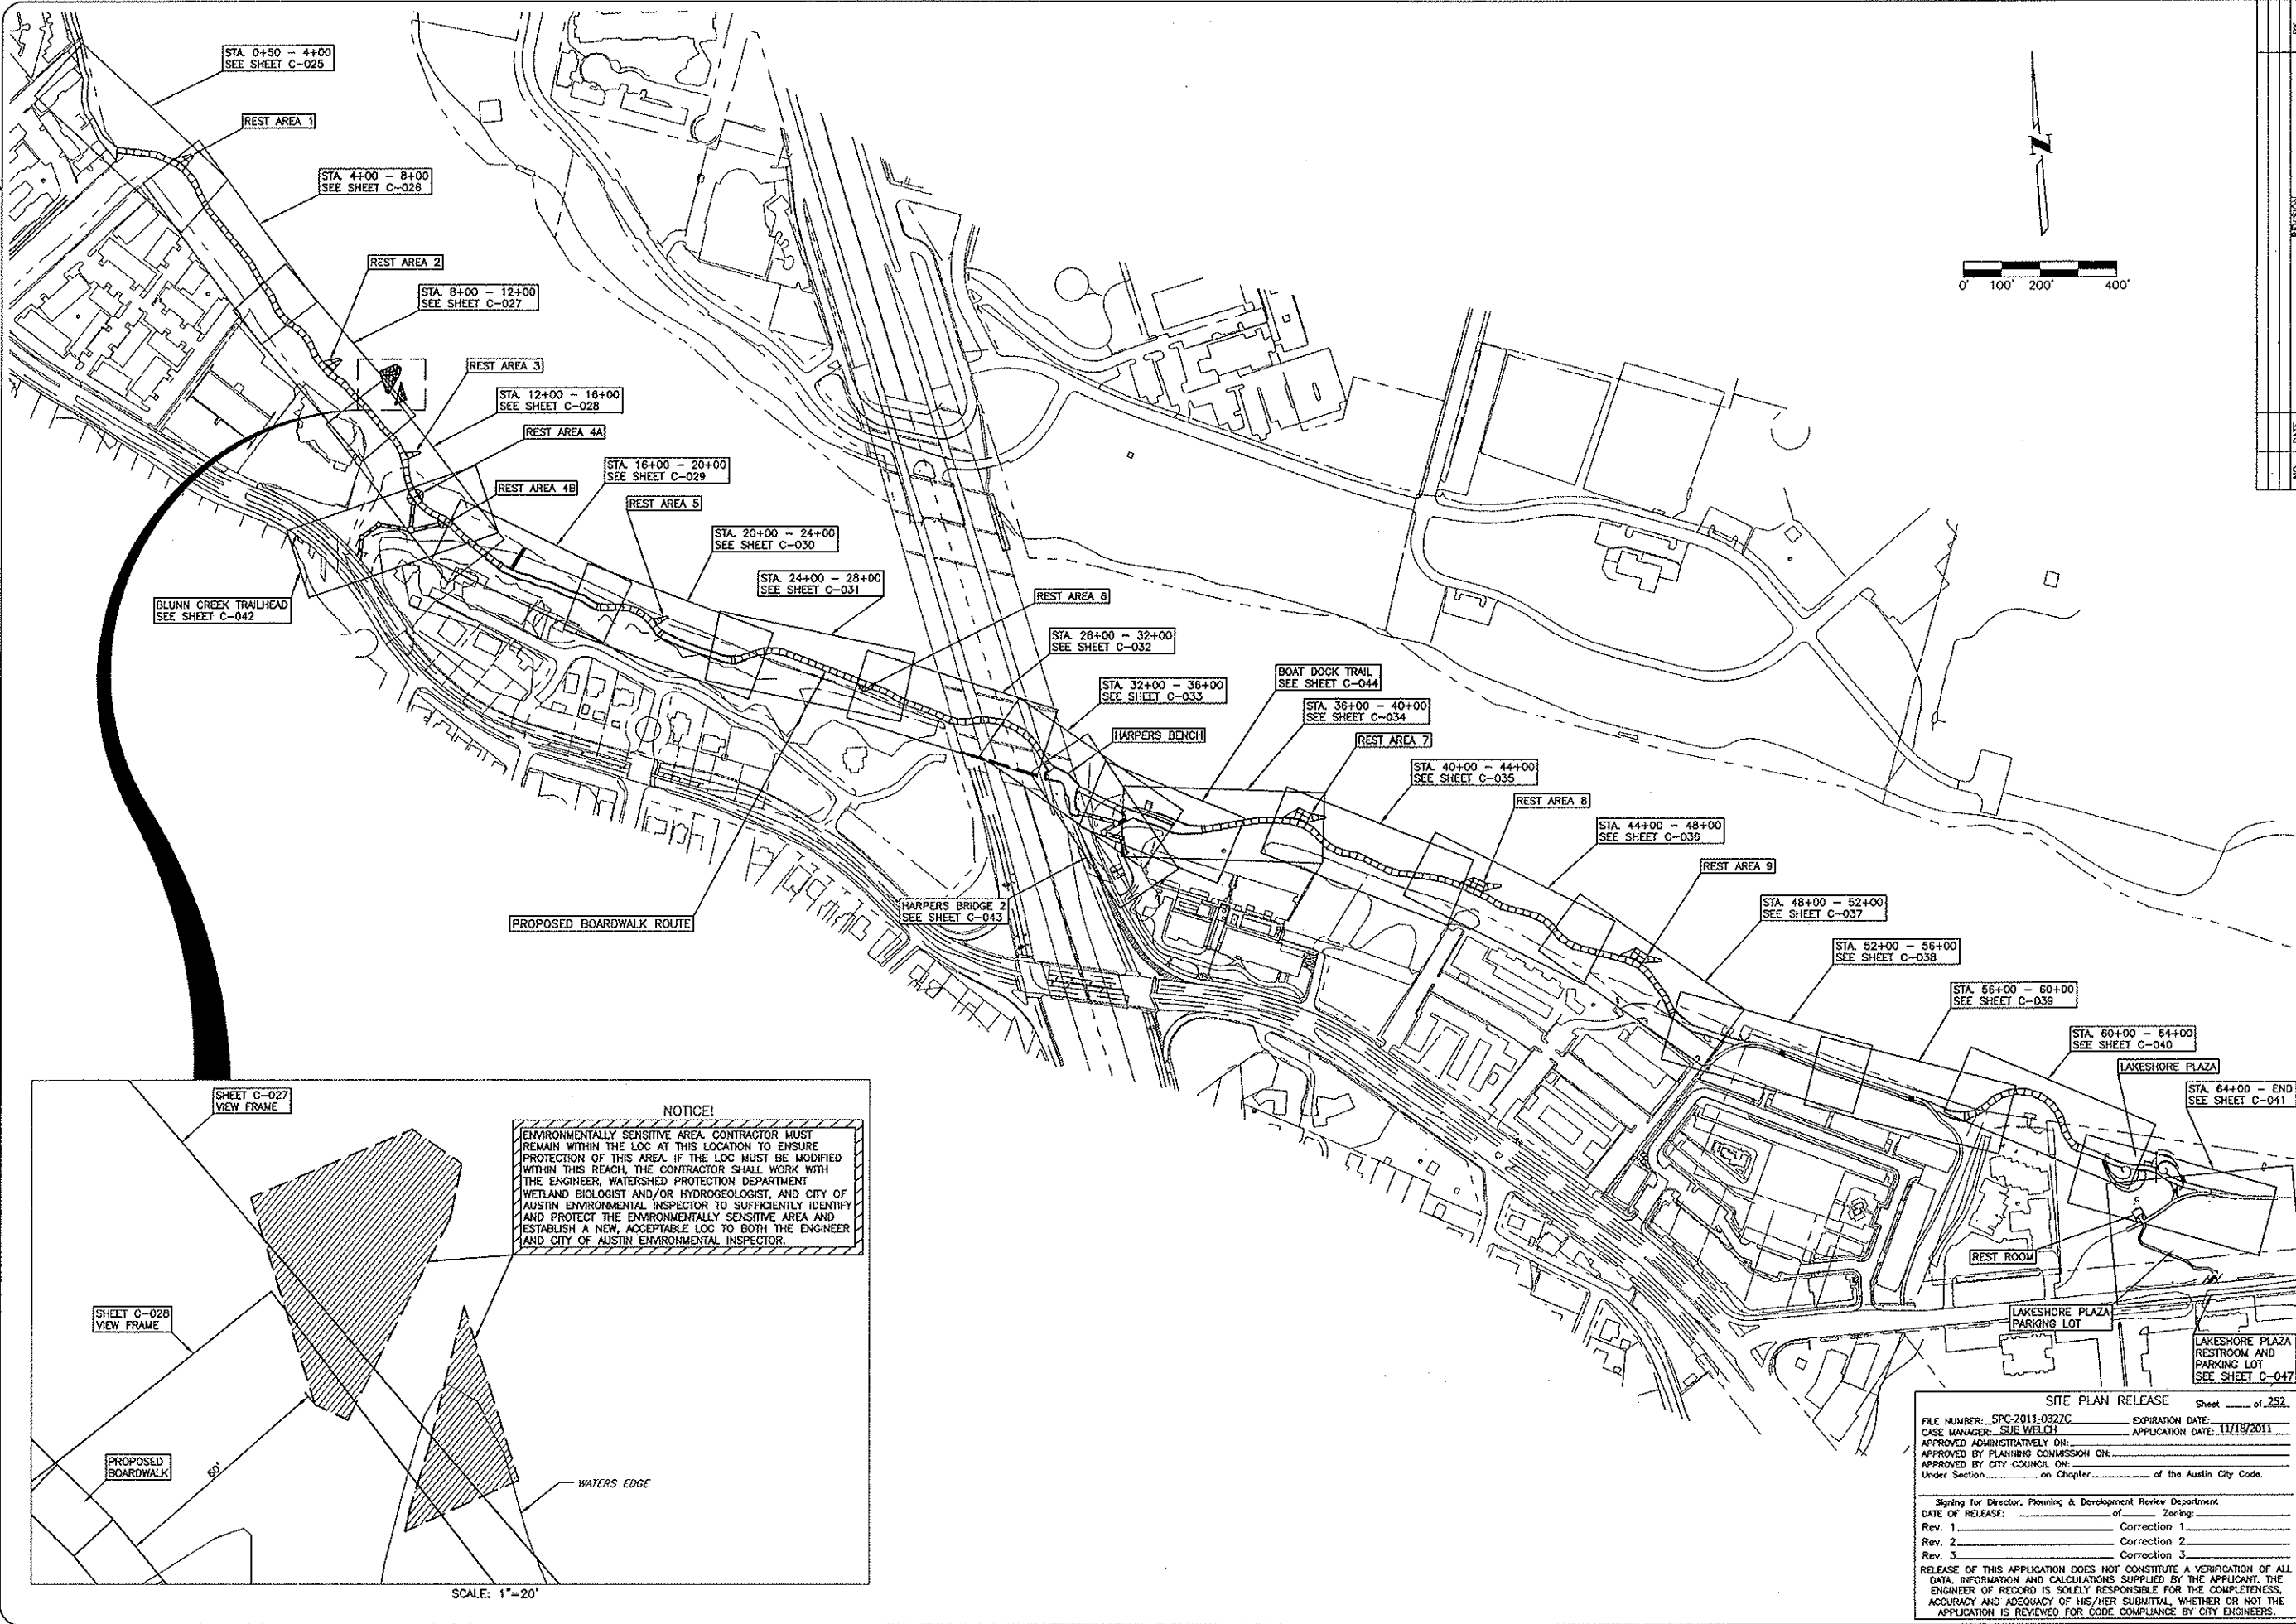

NO.

DATE

BY

REVISION

JACOBS®

TBPE REGISTRATION #F-2966
2705 BEE CAVE ROAD, SUITE 300,
AUSTIN, TX 78746
(512) 314-3100, FAX (512) 314-3135

STATE OF TEXAS

SEAL

JOAN N. KORANSKY

REGISTERED PROFESSIONAL ENGINEER

19598

11/7

MASTER PLAN

BOARDWALK TRAIL AT LADY BIRD LAKE

1820 S. LAKESHORE BLVD
AUSTIN, TEXAS COUNTY, TEXAS

CLIENT: AUSTIN PARKS

DRAWN BY: ☐

DESIGNED BY: ☐

REVIEWED BY: ☐

JACOBS PROJECT #: W001-1402

SPC-2011-0327C

SHEET NUMBER: C-023

023 of 252

SITE PLAN RELEASE

Sheet 252 of 252

FILE NUMBER: SPC-2011-0327C

EXPIRATION DATE: 11/18/2011

CASE MANAGER: SUE WELCH

APPROVED ADMINISTRATIVELY ON: 11/18/2011

APPROVED BY PLANNING COMMISSION ON: 11/18/2011

APPROVED BY CITY COUNCIL ON: 11/18/2011

Under Section 100.01 on Chapter 100 of the Austin City Code.

Signing for Director, Planning & Development Review Department

DATE OF RELEASE: 11/18/2011

Rev. 1 Correction 1

Rev. 2 Correction 2

Rev. 3 Correction 3

RELEASE OF THIS APPLICATION DOES NOT CONSTITUTE A VERIFICATION OF ALL DATA, INFORMATION AND CALCULATIONS SUPPLIED BY THE APPLICANT. THE ENGINEER OF RECORD IS SOLELY RESPONSIBLE FOR THE COMPLETENESS, ACCURACY AND ADEQUACY OF HIS/HER SUBMITTAL, WHETHER OR NOT THE APPLICATION IS REVIEWED FOR CODE COMPLIANCE BY CITY ENGINEERS.


U:\Data\Boardwalk\1002 - W001\1002\1002 Plan View Frame Boundary.dwg

SPC-2011-0327C


Notes: L:\004 Boardwalk\1000 - W001\001\001 Plan\1-Boardwalk.dwg
L:\004 Boardwalk\1000 - W001\001\001 Plan\2-Boardwalk.dwg
L:\004 Boardwalk\1000 - W001\001\001 Plan\3-Boardwalk.dwg
Drawn: L:\004 Boardwalk\1000 - W001\001\001 Plan\1-Boardwalk.dwg
User: 10/1/2011 10:11:11 AM
Plot Date/Time: 10/1/2011 10:11:11 AM
Plot Size: 11x17

© All Rights Reserved, Jacobs, 2012

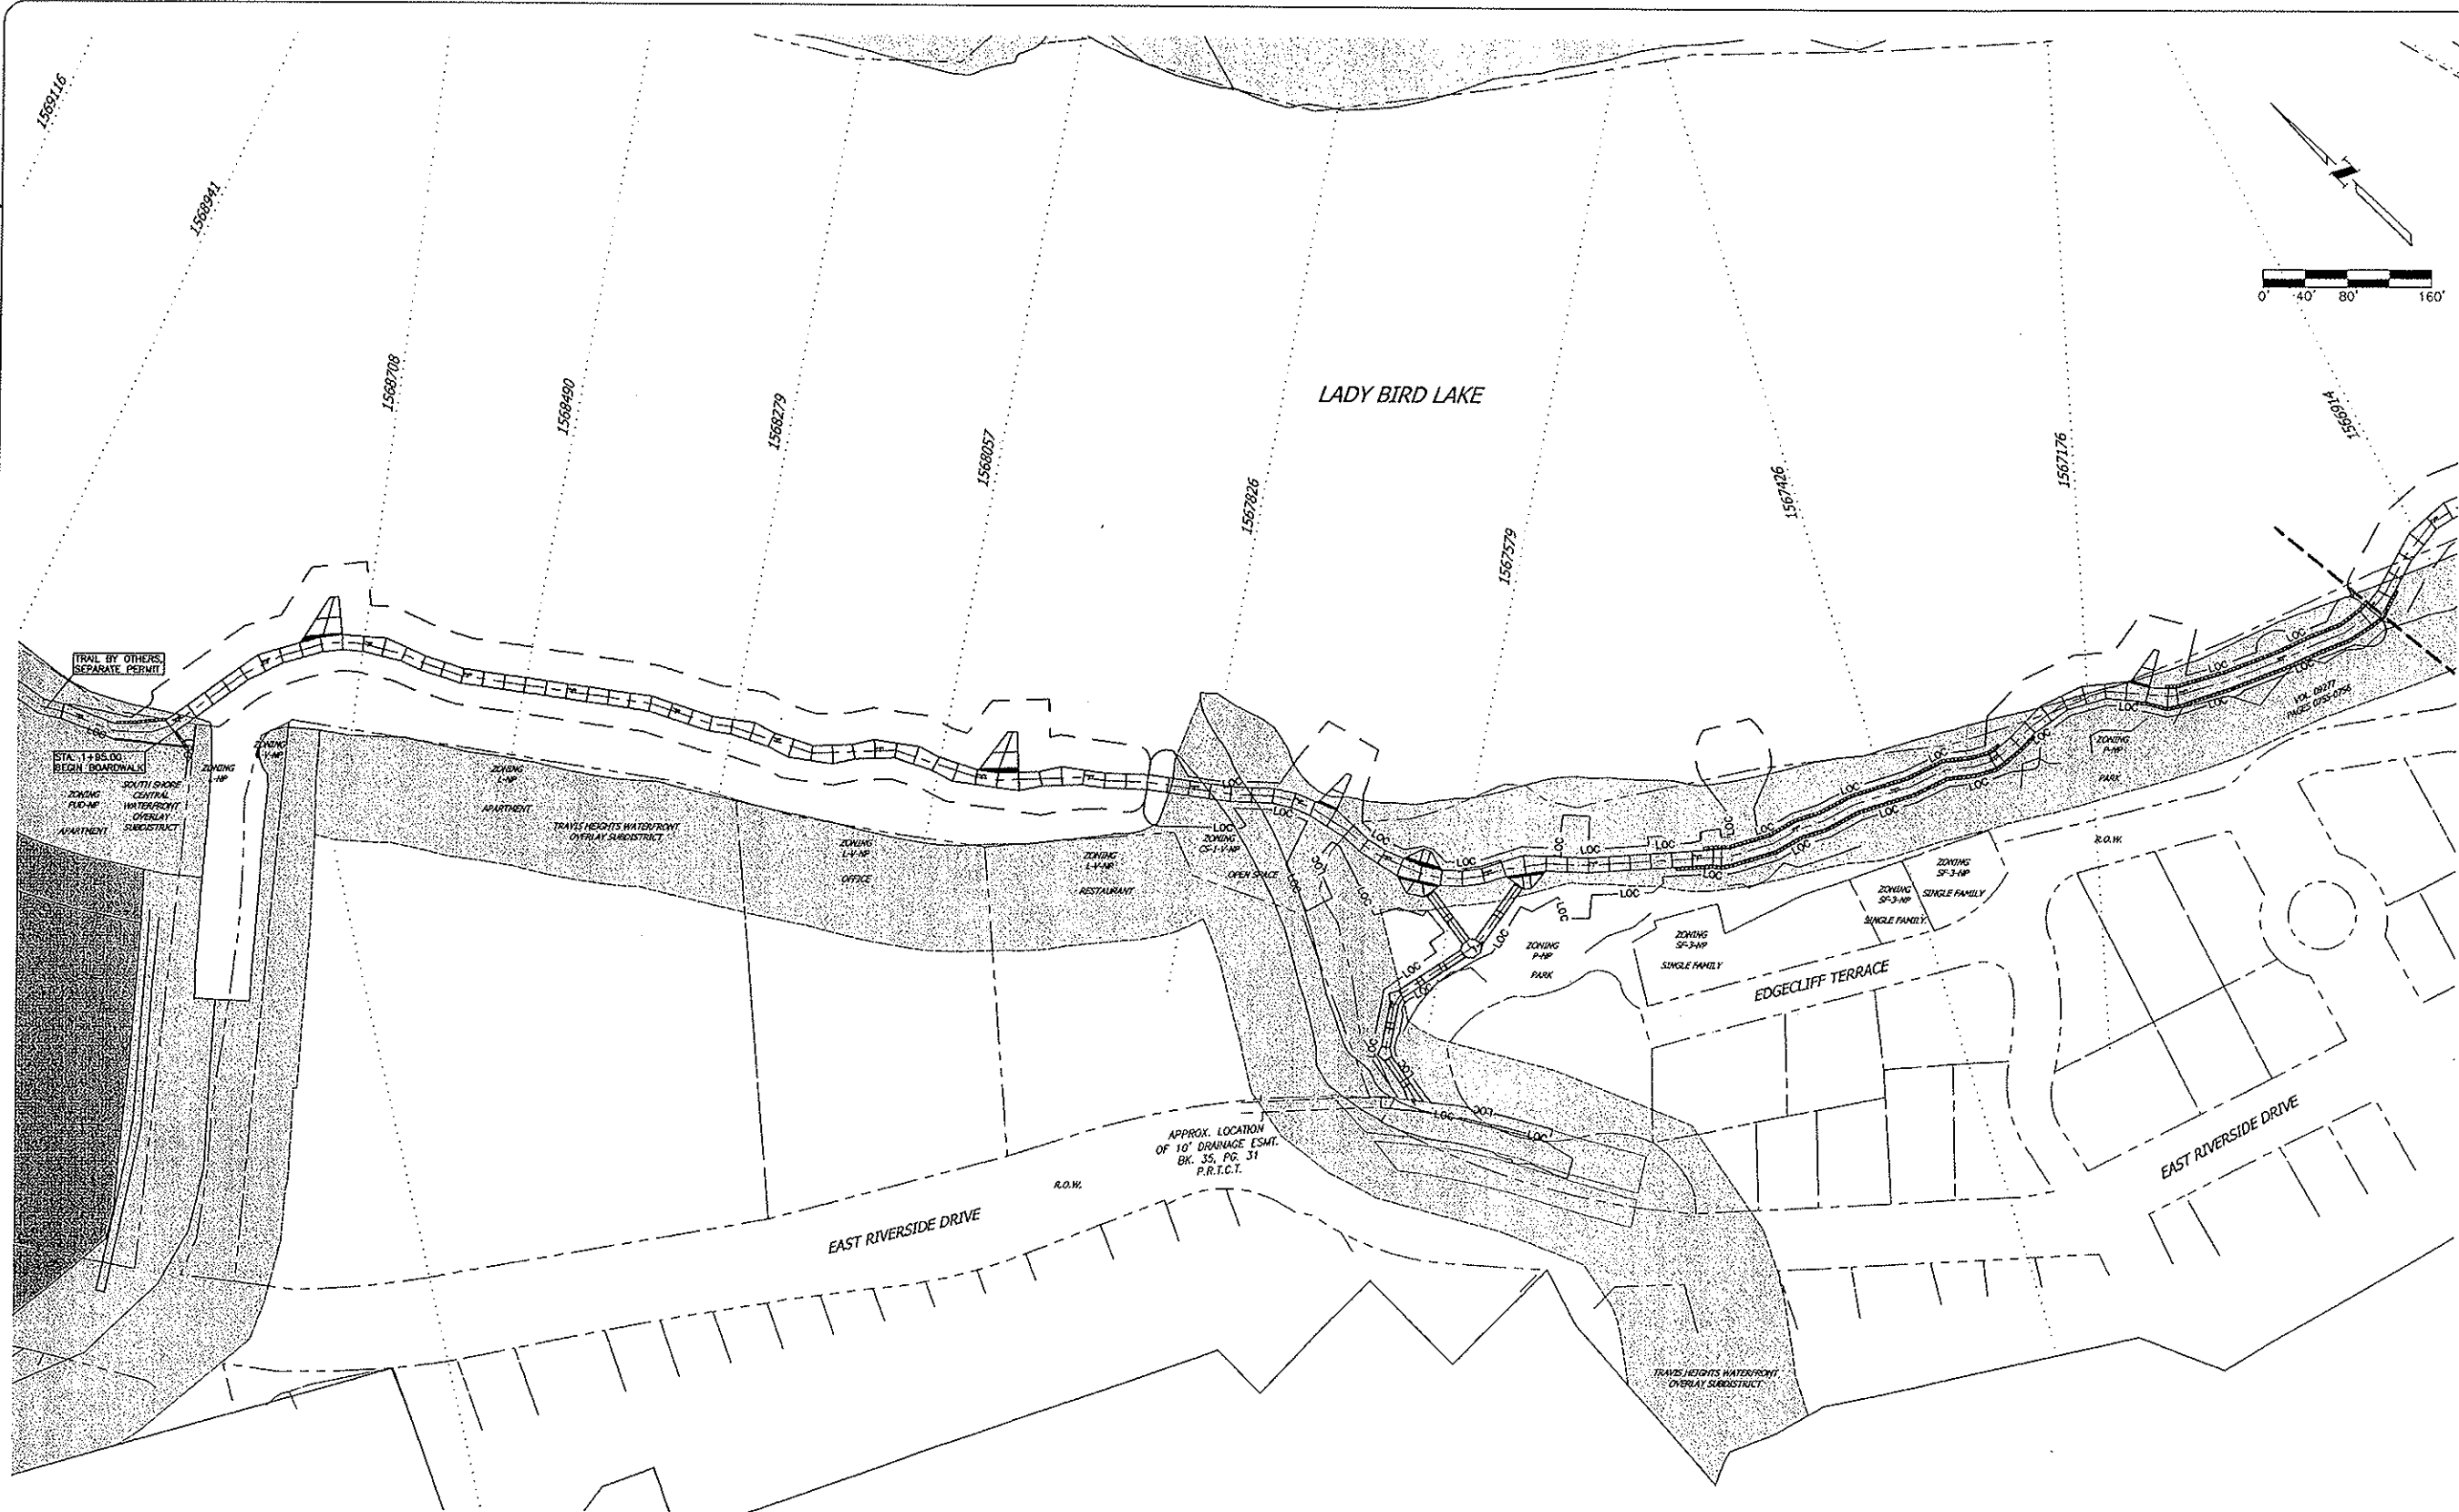

- LEGEND**
- BOARDWALK ALIGNMENT
 - PROPERTY BOUNDARY
 - WATERFRONT OVERLAY BOUNDARY
 - WATERFRONT OVERLAY - PRIMARY SETBACK
 - WATERFRONT OVERLAY - SECONDARY SETBACK
 - LOC
 - LIMITS OF CONSTRUCTION (ON LAND)
 - WORK ZONE BOUNDARY (IN WATER)
 - EASEMENTS
 - LADY BIRD LAKE HYDRAULICS MODEL CROSS SECTION

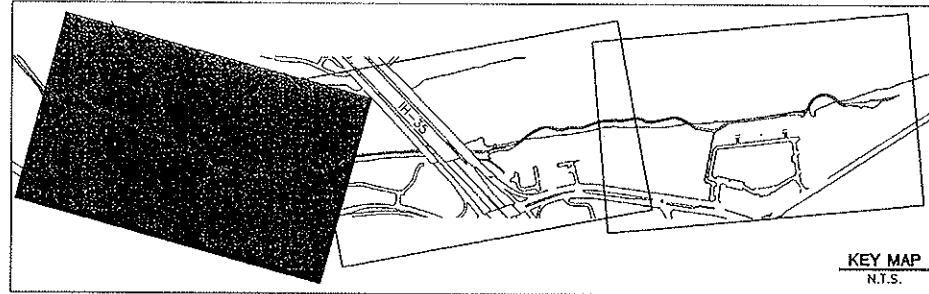

SITE PLAN RELEASE Sheet 252 of 252

FILE NUMBER: SPC-2011-0327C EXPIRATION DATE: 11/18/2011

CASE MANAGER: SUE WELCH APPLICATION DATE: 11/18/2011

APPROVED ADMINISTRATIVELY ON: 11/18/2011

APPROVED BY PLANNING COMMISSION ON: 11/18/2011

APPROVED BY CITY COUNCIL ON: 11/18/2011

Under Section 20.01 of the Austin City Code.

Signing for Director, Planning & Development Review Department

DATE OF RELEASE: 11/18/2011 of 11/18/2011 Zoning: SP-3-NP

Rev. 1 11/18/2011 Correction 1 11/18/2011

Rev. 2 11/18/2011 Correction 2 11/18/2011

Rev. 3 11/18/2011 Correction 3 11/18/2011

RELEASE OF THIS APPLICATION DOES NOT CONSTITUTE A VERIFICATION OF ALL DATA, INFORMATION AND CALCULATIONS SUPPLIED BY THE APPLICANT. THE ENGINEER OF RECORD IS SOLELY RESPONSIBLE FOR THE COMPLETENESS, ACCURACY AND ADEQUACY OF HIS/HER SUBMITTAL, WHETHER OR NOT THE APPLICATION IS REVIEWED FOR CODE COMPLIANCE BY CITY ENGINEERS.

CLIENT: AUSTIN PARK

DRAWN BY: 10/1/2011 10:11:11 AM

DESIGNED BY: 10/1/2011 10:11:11 AM

REVIEWED BY: 10/1/2011 10:11:11 AM

JACOBS PROJECT #: W0011402

SPC-2011-0327C

SHEET NUMBER:
C-005
005 of 252

ZONING & REAL ESTATE STA. 0+00 TO 24+00


BOARDWALK TRAIL AT LADY BIRD LAKE

1820 S. LAKESHORE BLVD
AUSTIN, TEXAS 78746

JACOBS

TYPE REGISTRATION #F-2966
2705 BEE CAVE ROAD, SUITE 300,
AUSTIN, TX 78746
(512) 314-3100, FAX (512) 314-3135

BOARDWALK TRAIL AT LADY BIRD LAKE

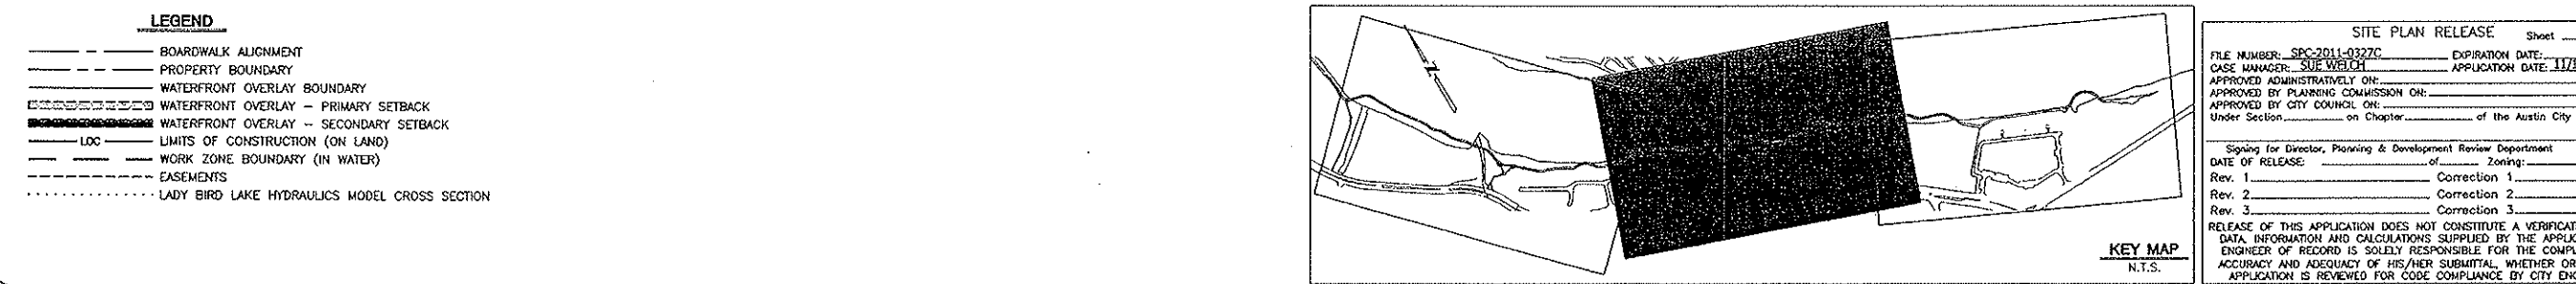

JACOBS®
 TBEF REGISTRATION #F-2866
 2705 BEE CAVE ROAD, SUITE 300,
 AUSTIN, TX 78746
 (512) 314-3100, FAX (512) 314-3135


 ADAM N. KORANSKY
 35988
 MECHANICAL ENGINEERING
 STATE OF TEXAS
 PROFESSIONAL ENGINEER
 LICENSED

2/4/12

CLIENT: AUSTIN PARO	DRAWN BY: ☐	DESIGNED BY: ☐	REVIEWED BY: ☐	JACOBS PROJECT #: WOX1402	SPC-2011-0327C
---------------------	------------------------------------	---------------------------------------	---------------------------------------	---------------------------	----------------

**SHEET
NUMBER:**
C-006
006 of 252

BOARDWALK TRAIL AT LADY BIRD LAKE
L'Oréal Beauté 100% - W0614037QAD Pina 3Sheas ZONING & REAL ESTATE STA. 24400 TO 44400.dwg

Drawing: L:\004 Boardwalk\100% - 1.
 User: roncald
 Last Modified: May, 21, 12 - 11:21
 Plot Date/Time: May, 21, 12 - 11:40:33

1820 S. LAKESHORE BLVD
AUSTIN, TRAVIS COUNTY, TEXAS

SPC-2011-0327C	
----------------	--

BOARDWALK TRAIL AT LADY BIRD LAKE

Figure 1

CIENT: AUSTIN PARD

DRAWN BY:

DESIGNED BY:

DESIGNED BY: ☐ REVIEWED BY: ☐

JACOBS PROJECT #: WGXG1402

SPC-2011-0327C

K\100% ~ WOX01403\CAD Files\Sheet

SHEET
NUMBER:
C-007
007 of 252

SPC-2011-0327C