




**1 WALL PLAN**  
 FULL SCALE: 3/16" = 1'-0"  
 HALF SCALE: 3/32" = 1'-0"

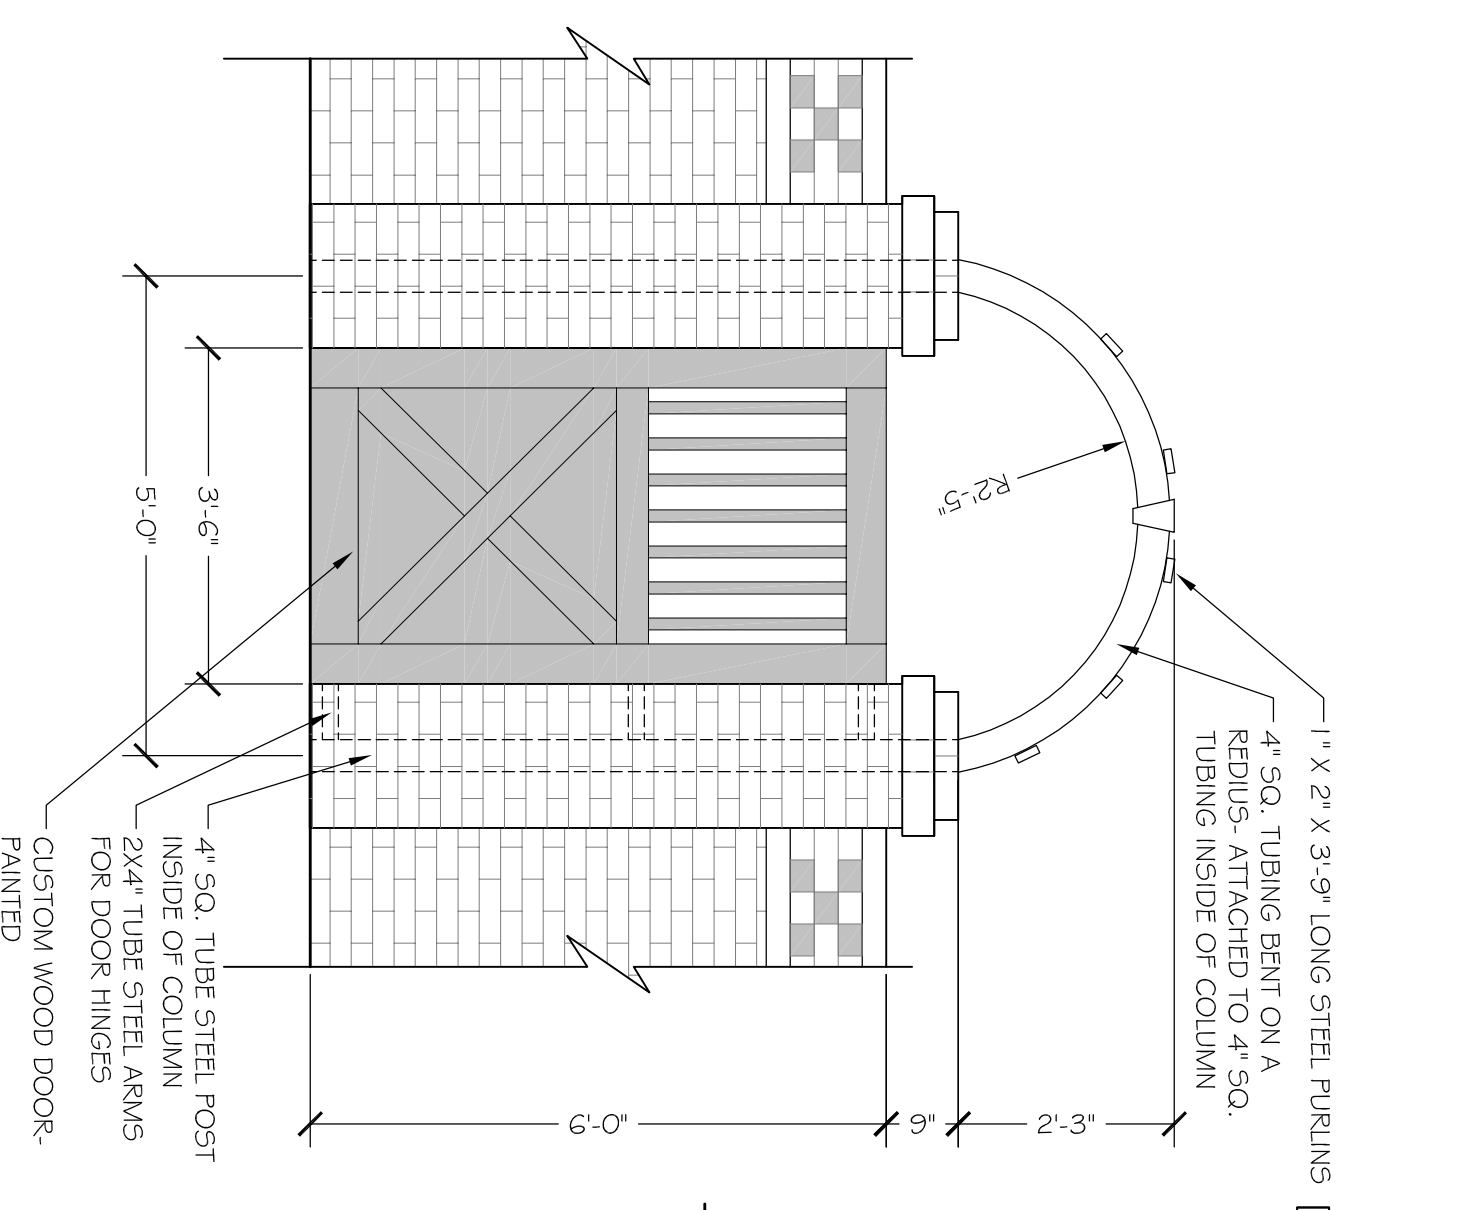


**2 GATE AND TRELLIS**  
 FULL SCALE: 1/2" = 1'-0"  
 HALF SCALE: 1/4" = 1'-0"

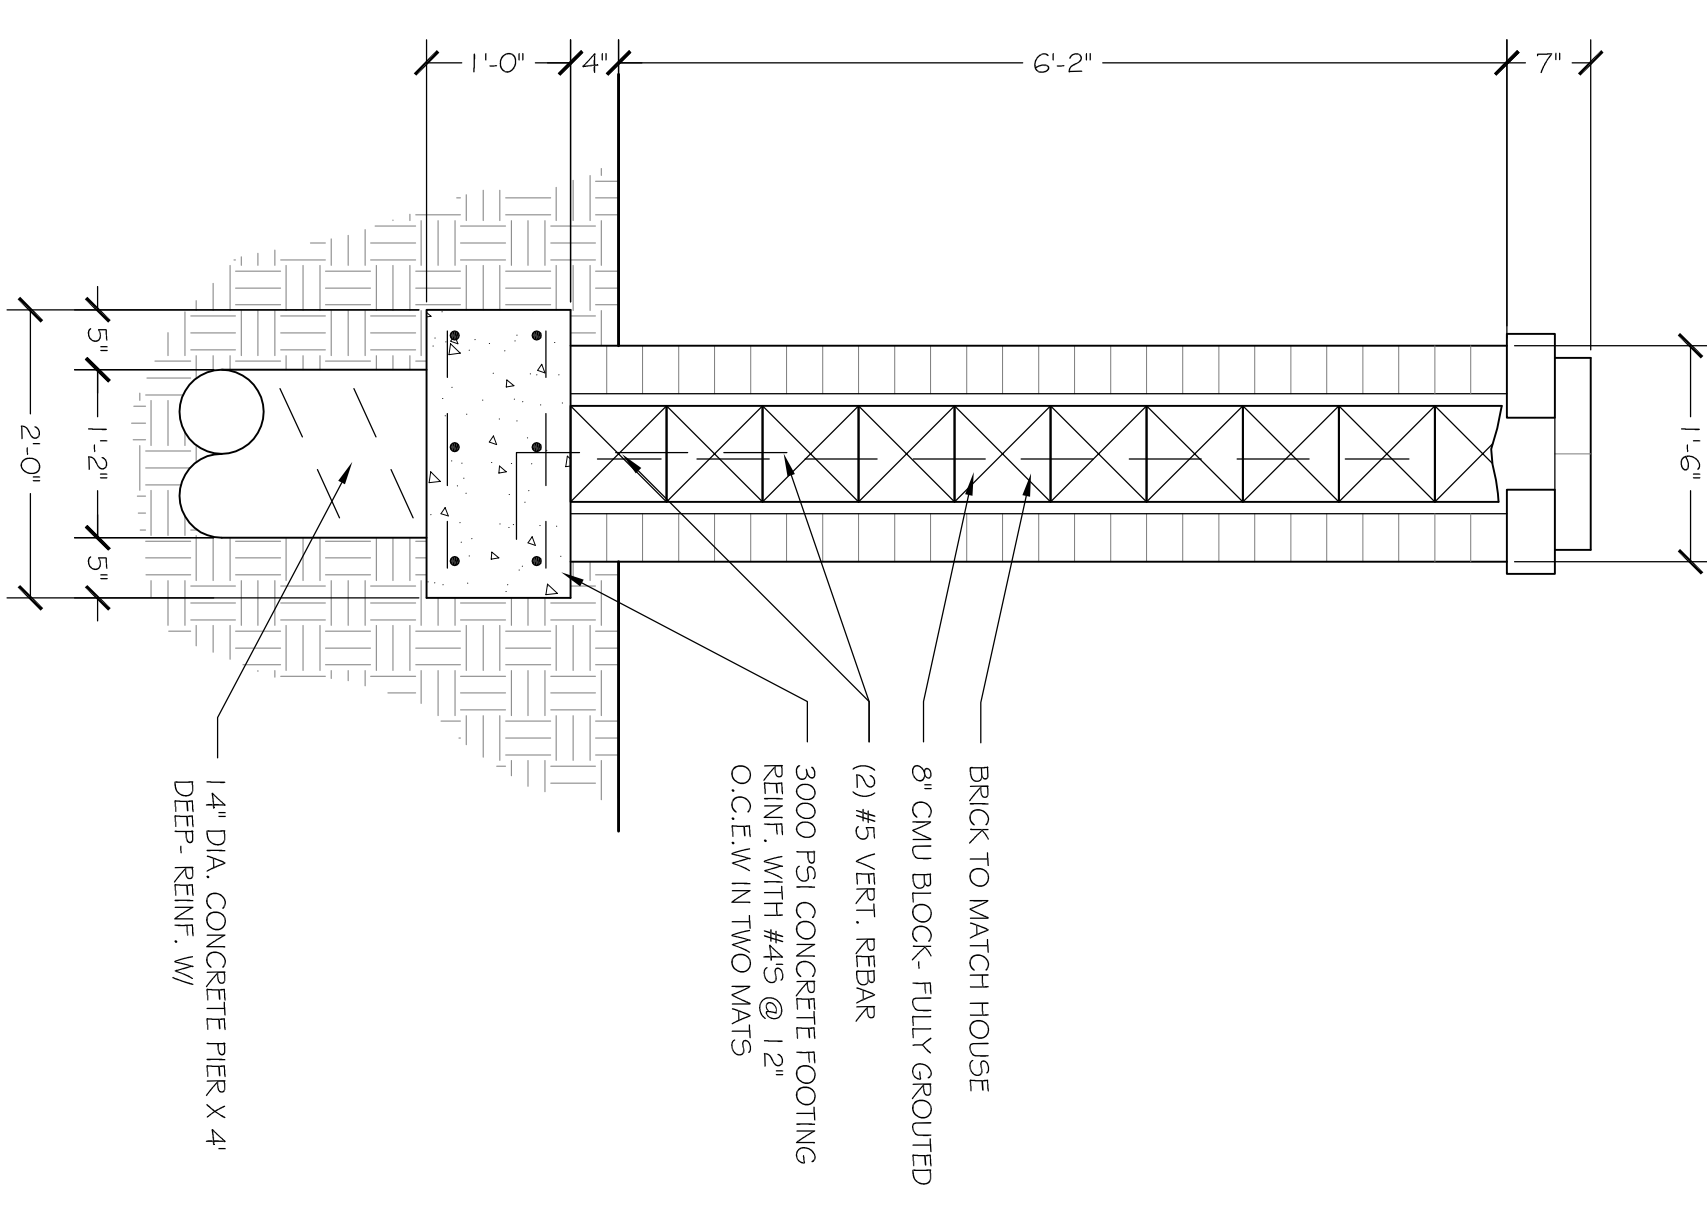


**5 TYPICAL COLUMN SECTION**  
 FULL SCALE: 3/4" = 1'-0"  
 HALF SCALE: 3/8" = 1'-0"

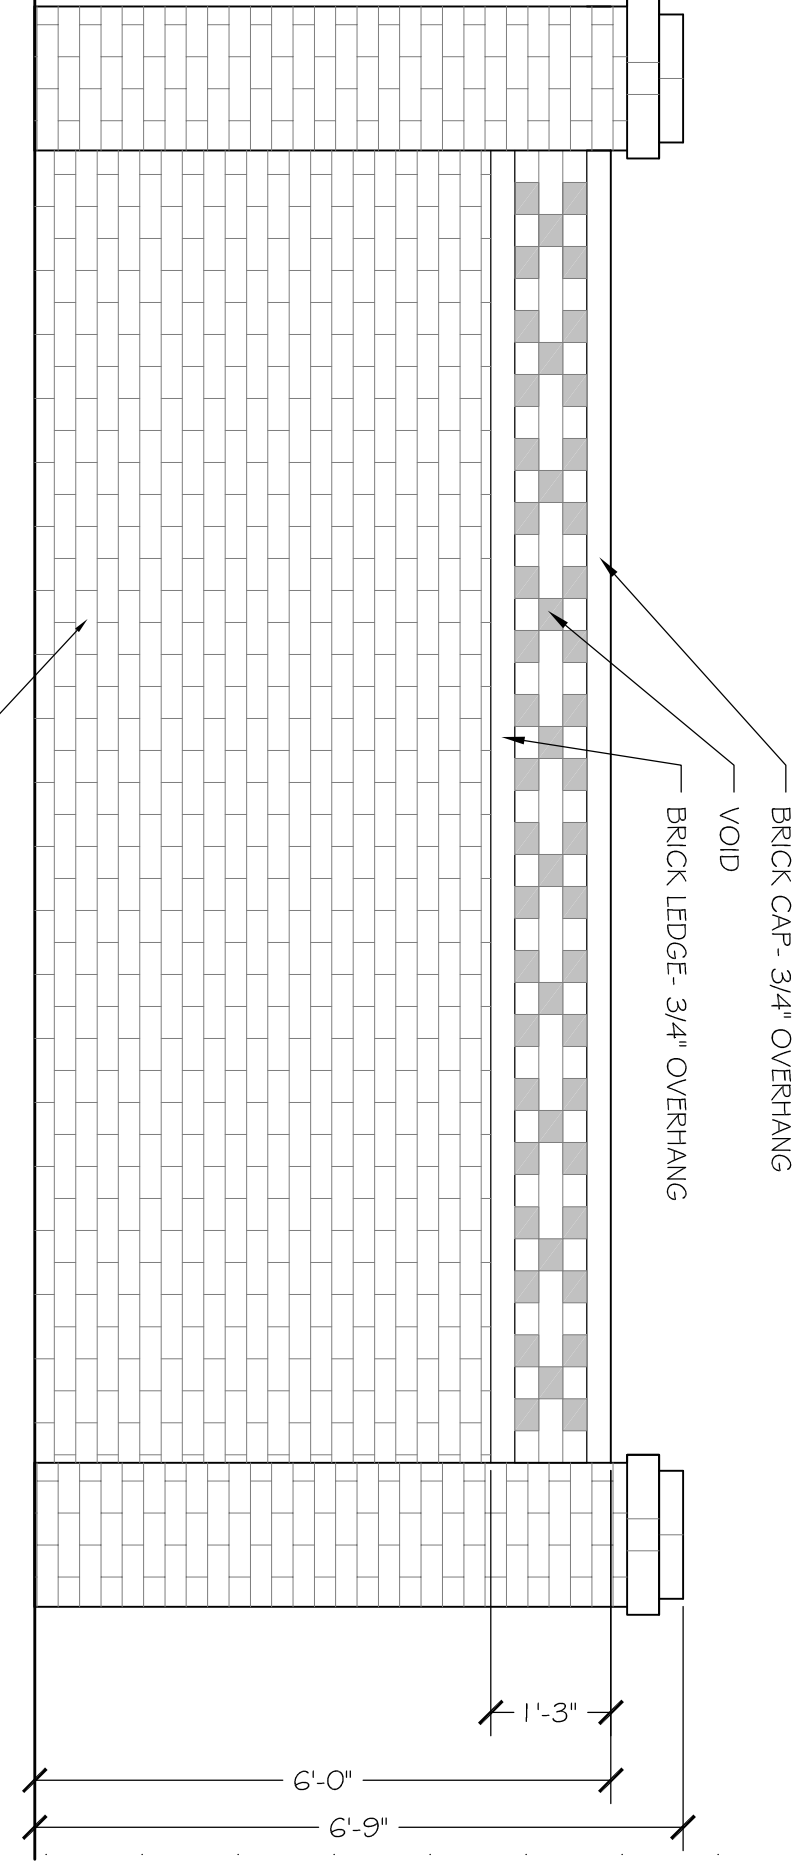

**3 6' TALL BRICK WALL**  
 FULL SCALE: 1/2" = 1'-0"  
 HALF SCALE: 1/4" = 1'-0"

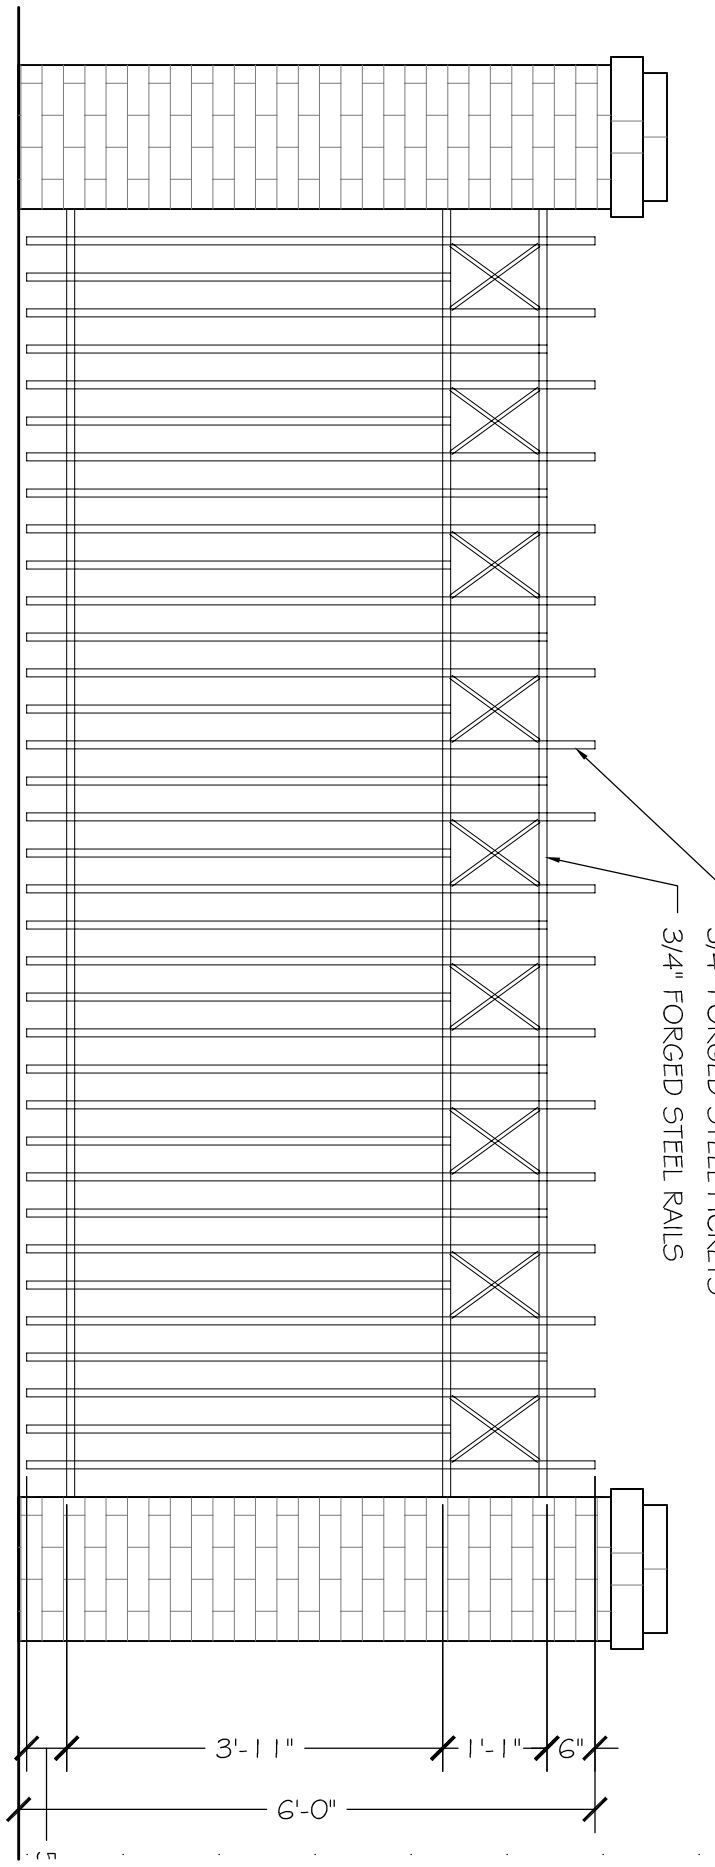


**4 6' ORNAMENTAL IRON FENCE**  
 FULL SCALE: 1/2" = 1'-0"  
 HALF SCALE: 1/4" = 1'-0"

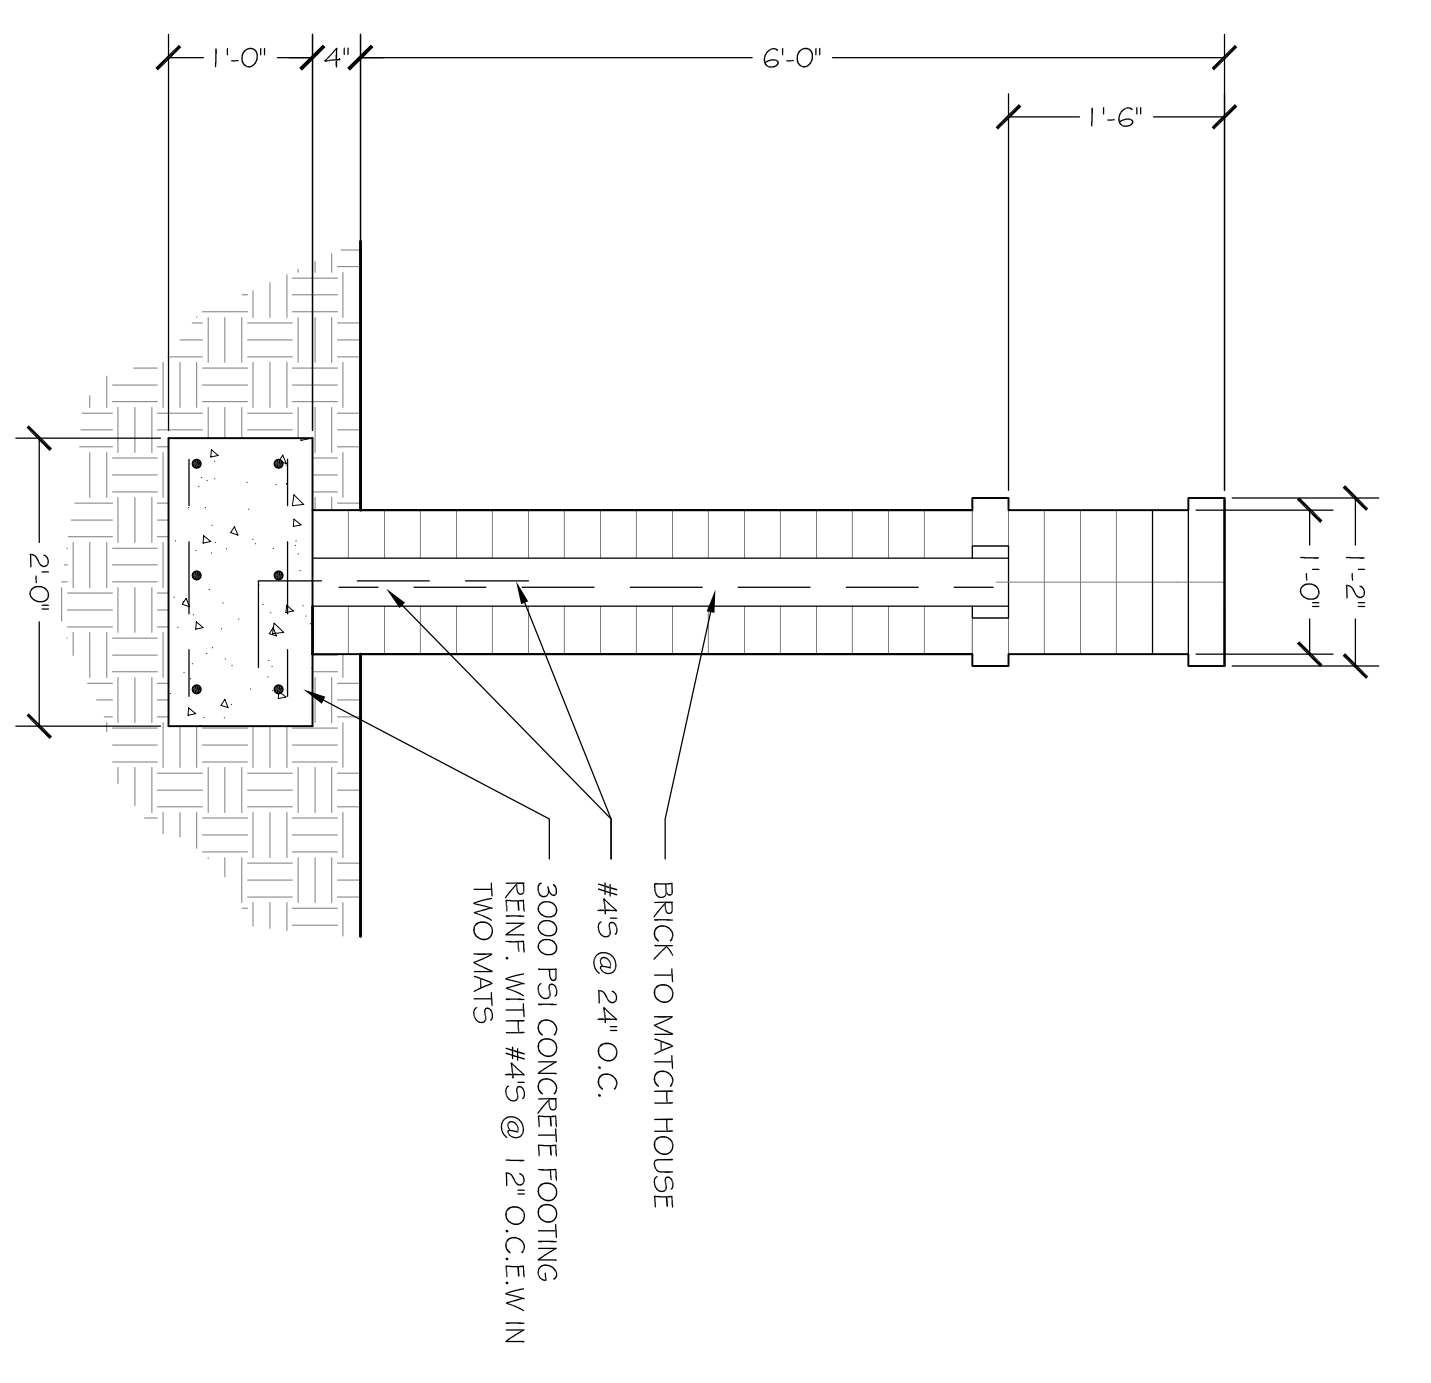

**6 TYPICAL WALL SECTION**  
 FULL SCALE: 3/4" = 1'-0"  
 HALF SCALE: 3/8" = 1'-0"

**ROOT DESIGN COMPANY**  
 Landscape Architecture  
 Pool Construction  
 1407 W. Shih St., Austin, Texas 78703  
 512.469.7965 o 512.469.7665 f  
 www.rootdesigncompany.com

Drawing and Specifications are sole property of Root Design Company and may not be reproduced, stored in a retrieval system, or transmitted in any form or by any means, electronic, mechanical, photocopying, recording, or by any information storage and retrieval system, without the prior written permission of Root Design Company. The Contractor is responsible for the needs, methods, techniques, sequences, and interrelationships of all work to be performed at the job site. The Contractor is also responsible for safety procedures with the project. Should any changes be made to the project, the Contractor assumes full liability for the amended plans and specifications.

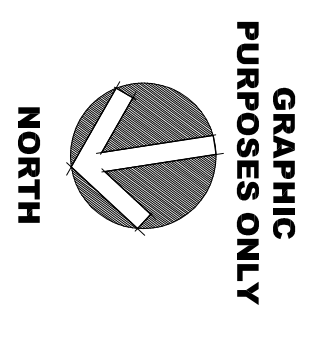

**HICKS RESIDENCE**  
**1305 NORTHWOOD**  
**AUSTIN, TEXAS**

DESIGNED: MP  
 DRAWN: MP  
 REVIEWED: B  
 DATE ISSUED: 00.00.00  
 REVISIONS:  
 SHEET: **LA-2**