

Drawings and Specifications are sole property of Root Design Company and may not be reproduced in any form without permission. They are not to be used as evidence to the project, except by agreement in writing and with appropriate compensation to Root Design Company.

The Contractor is responsible for the means, methods, techniques, sequences, procedures, and controlling/correcting dimensions at the job site. The Contractor is also responsible for safety procedures with the Project. Should any changes be made to these plans by the Contractor or his representative, the Contractor assumes full liability for the amended plans and specifications.



**HICKS RESIDENCE
1305 NORTHWOOD
AUSTIN, TEXAS**

DESIGNED: MP
DRAWN: MP
REVIEWED: BD


DATE ISSUED: 10.08.12

REVISIONS:


SHEET:
SP-1

SITE PLAN
FULL SIZE SCALE: 1/8"=1'-0"
HALF SIZE SCALE: 1/16"=1'-0"


**Consider non-brick material for four ft. section connecting to house*

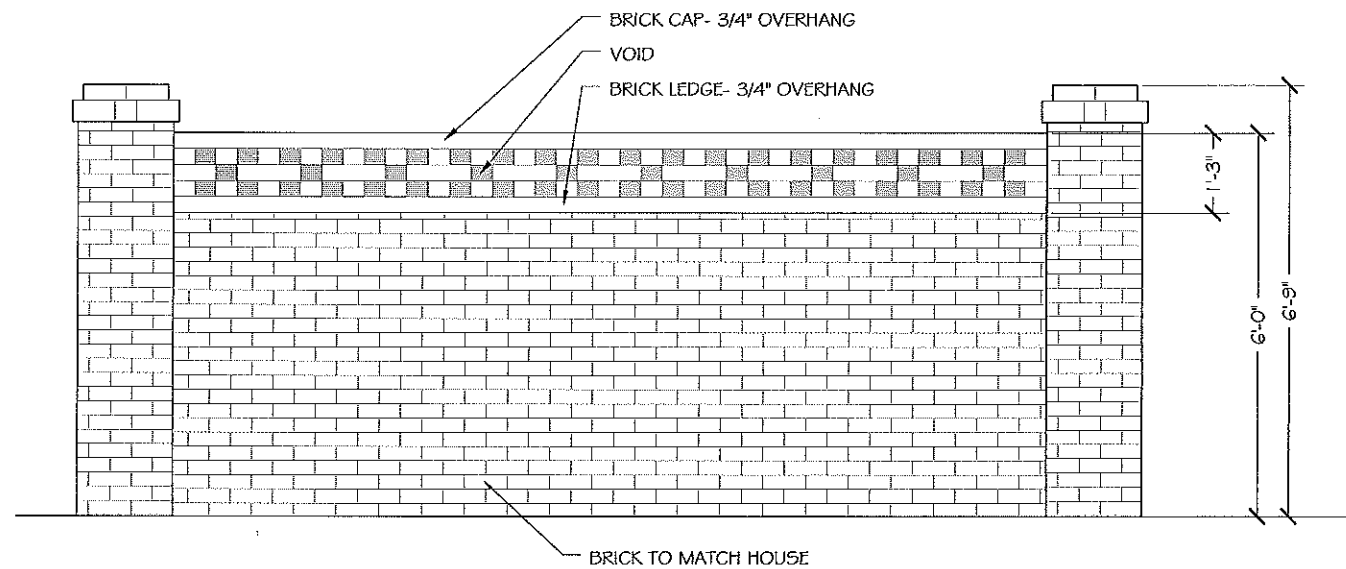

3 6' TALL BRICK WALL
FULL SCALE: 1/2" = 1'-0"
HALF SCALE: 1/4" = 1'-0"

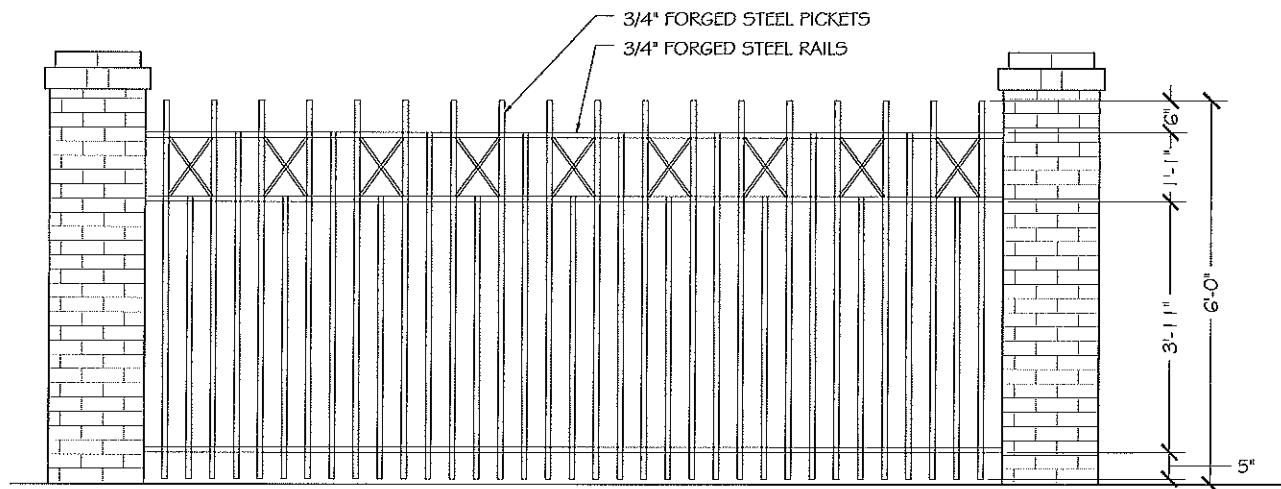

4 6' ORNAMENTAL IRON FENCE
FULL SCALE: 1/2" = 1'-0"
HALF SCALE: 1/4" = 1'-0"

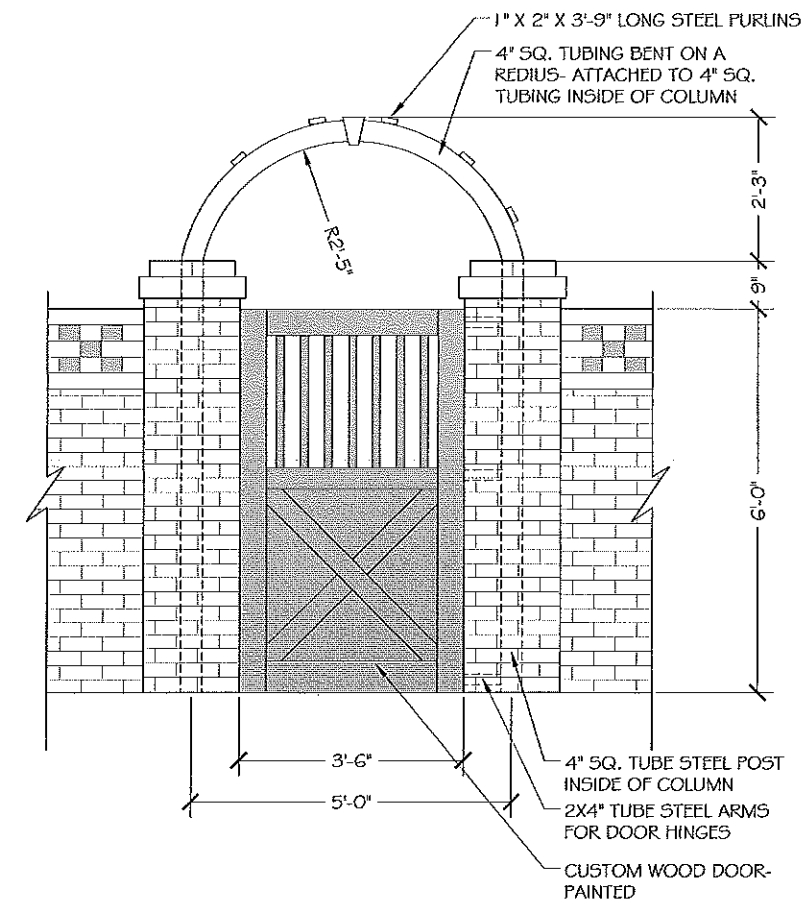

2 GATE AND TRELIS
FULL SCALE: 1/2" = 1'-0"
HALF SCALE: 1/4" = 1'-0"



Drawings and Specifications are sole property of Root Design Company and may not be reproduced in any form without permission. They are not to be used as extensions to the project, except by agreement in writing and with appropriate compensation to Root Design Company.

The Contractor is responsible for the means, methods, techniques, sequences, procedures, and confirming/correcting dimensions at the job site. The Contractor is also responsible for safety precautions with the Project. Should any changes be made to these plans by the Contractor or his representative, the Contractor assumes full liability for the amended plans and specifications.

GRAPHIC PURPOSES ONLY



**HICKS RESIDENCE
1305 NORTHWOOD
AUSTIN, TEXAS**

DESIGNED: MP

DRAWN: MP

REVIEWED:BD

DATE ISSUED: 10.08.12

REVISIONS:

SHEET:

LA-1