


Crouch Residence

1710 Windsor Road

Date	4.16.2013
Drawn by	AP
Checked by	HJR
REVISION	
#1.	

Proposed First Floor Plan

A-101

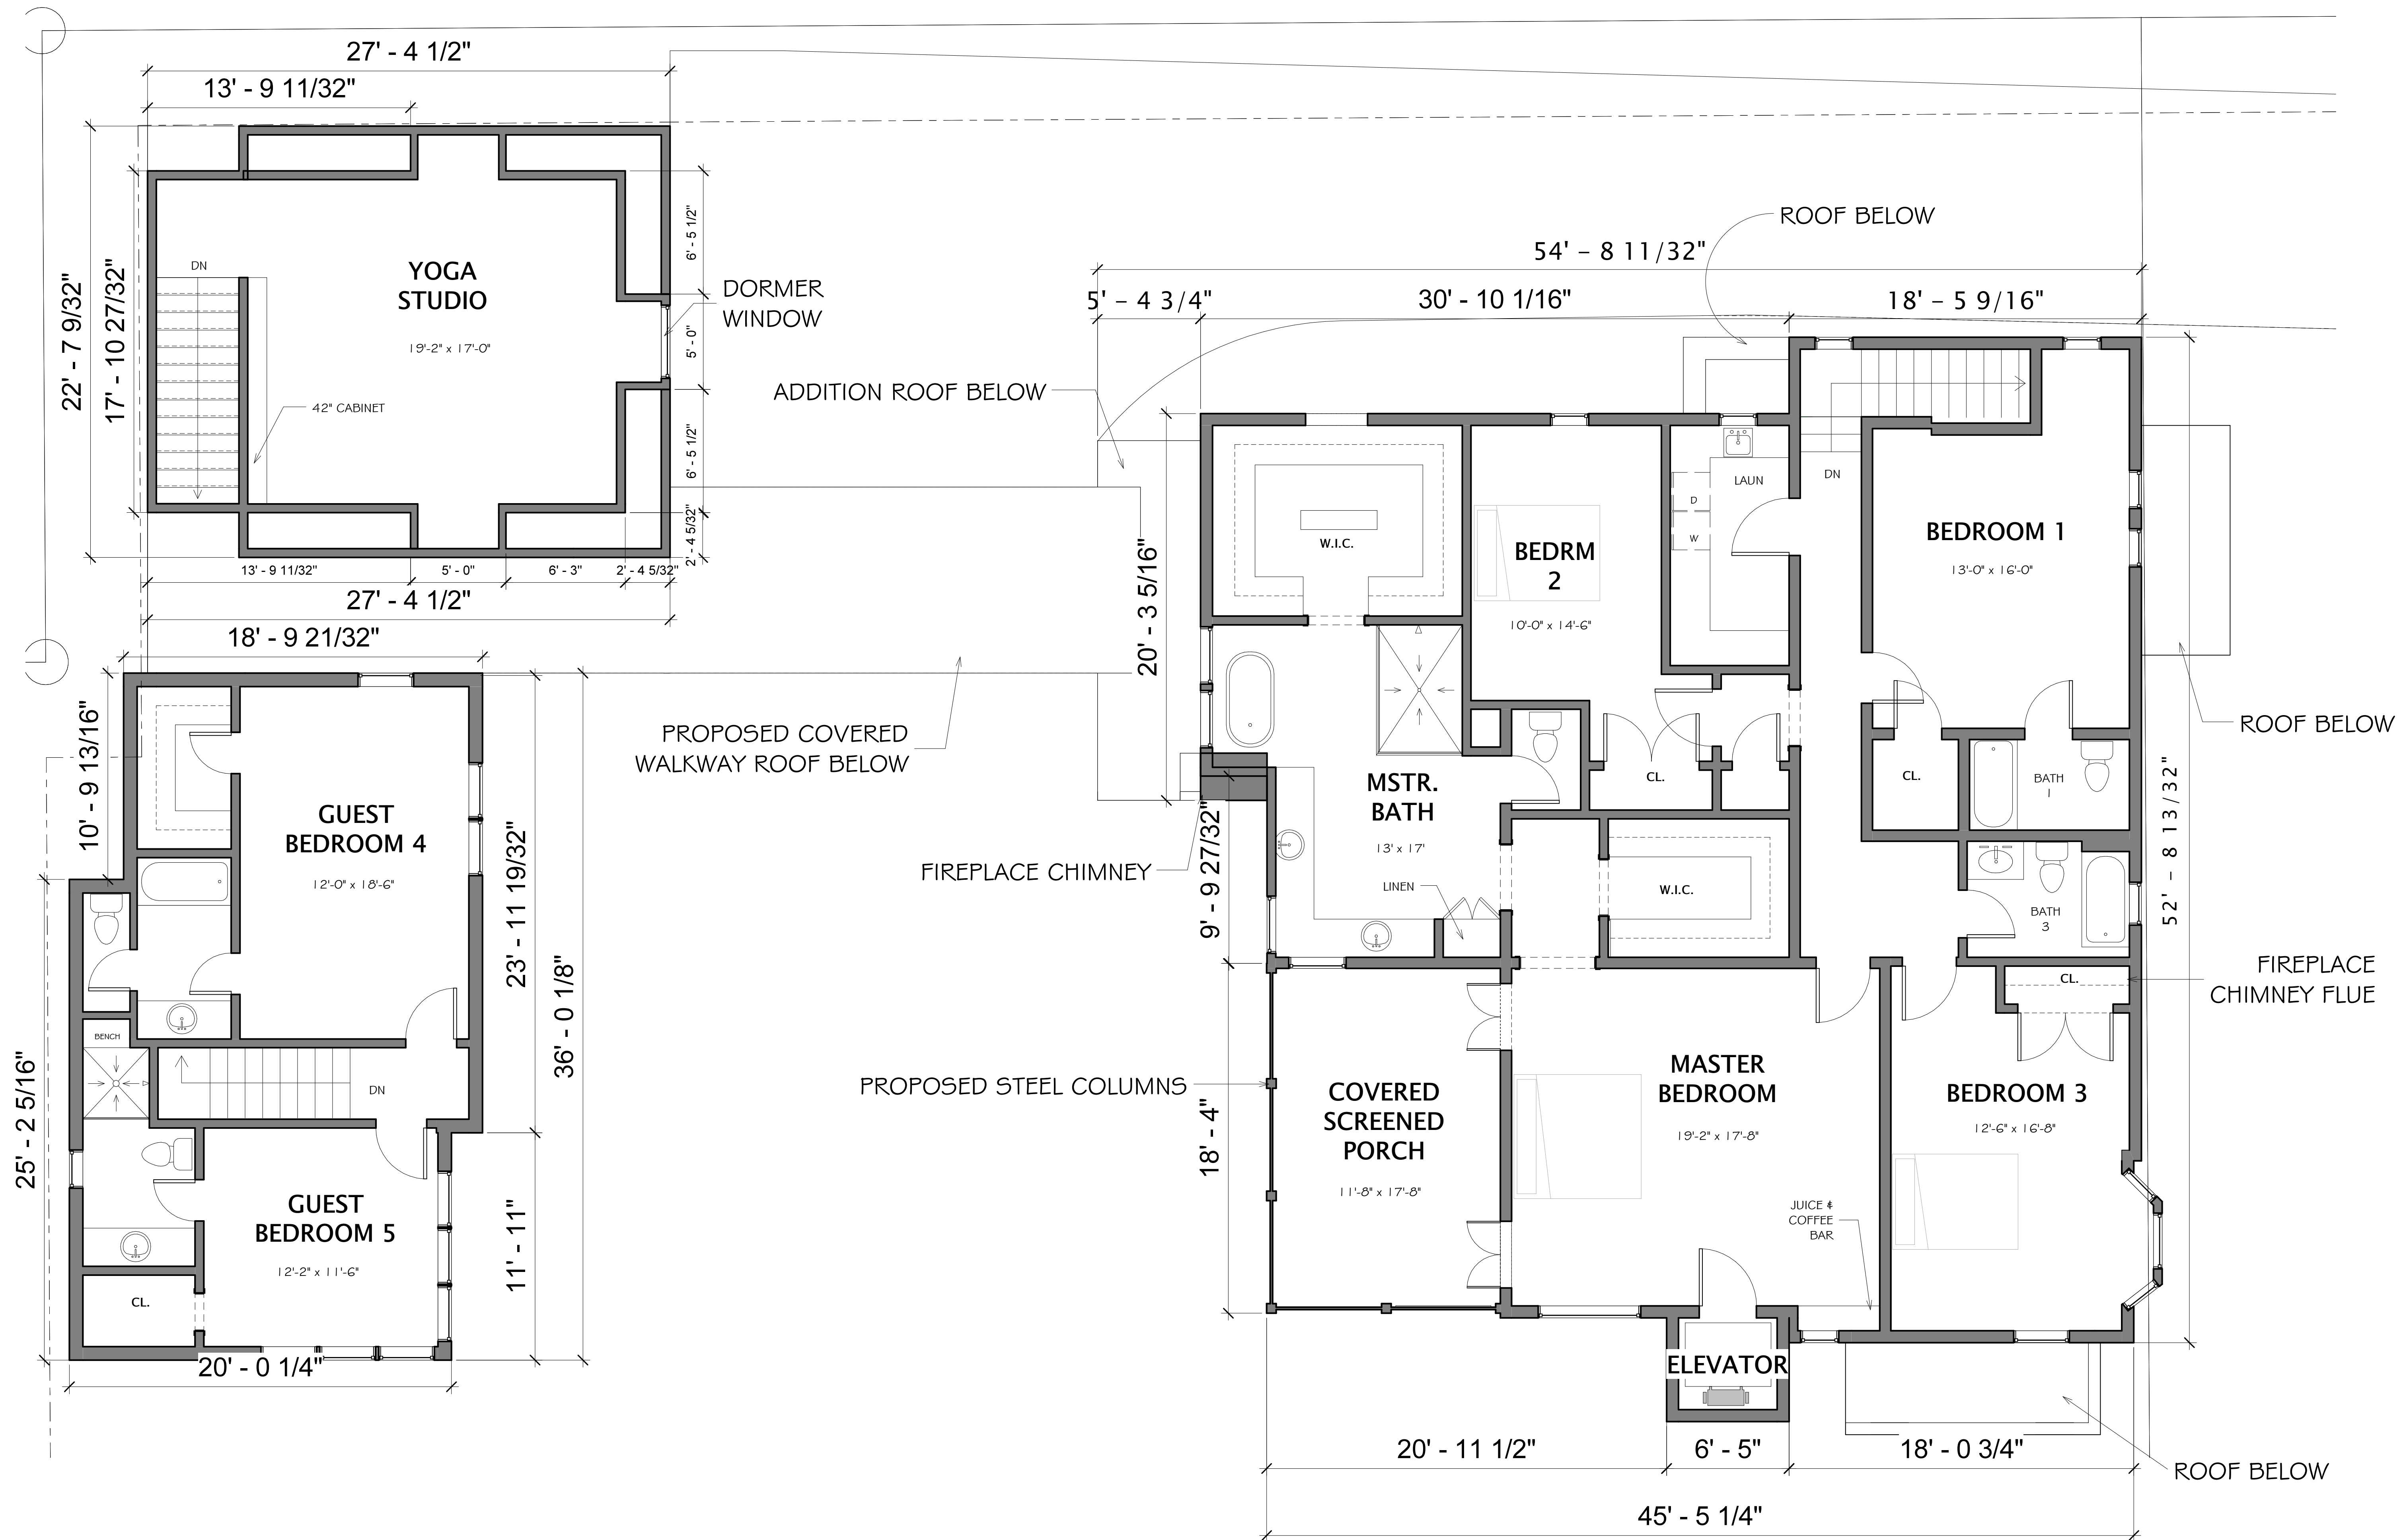

1 Copy of 2nd FLOOR PLAN  
1/4" = 1'-0"

PROJECT NORTH

TRUE NORTH

1710 Windsor Road



# Crouch Residence

Date	4.16.2013
Drawn by	AP
Checked by	HJR
REVISION	
#1.	

Proposed Second Floor Plan

A-102



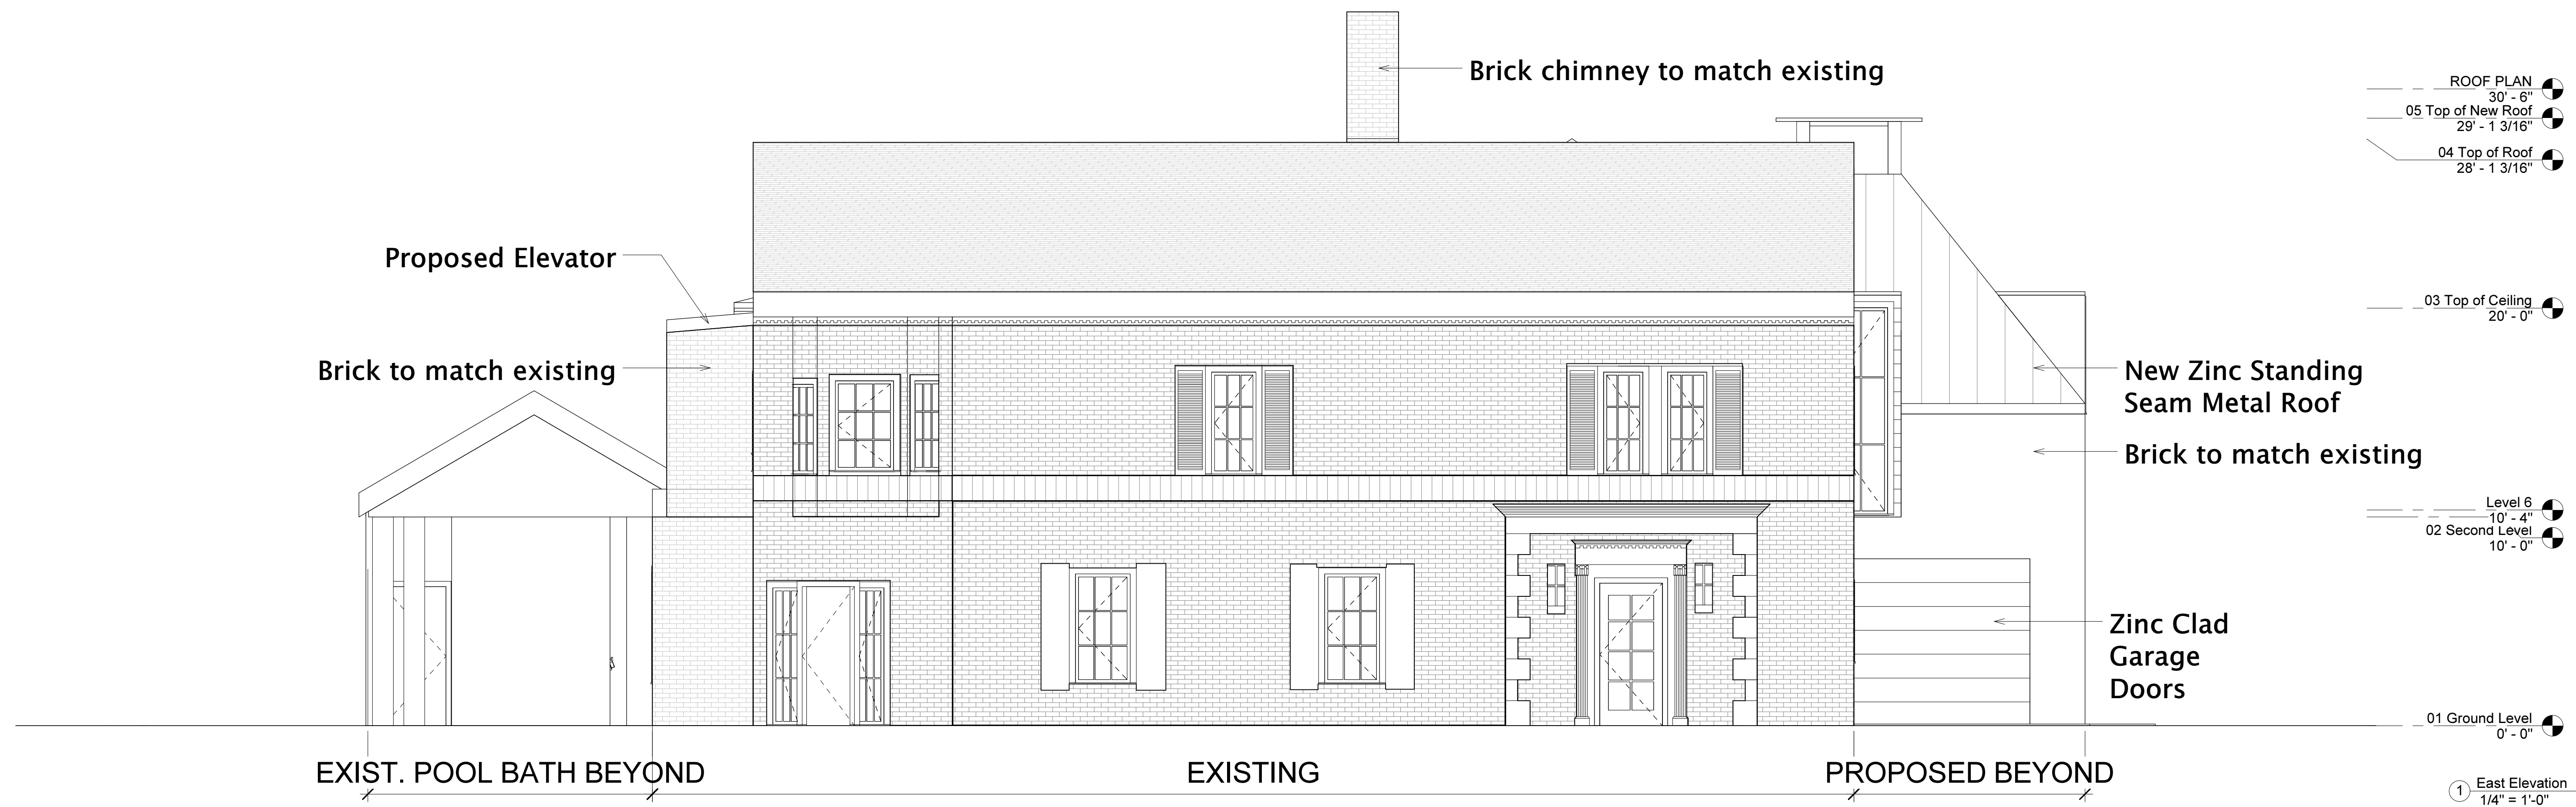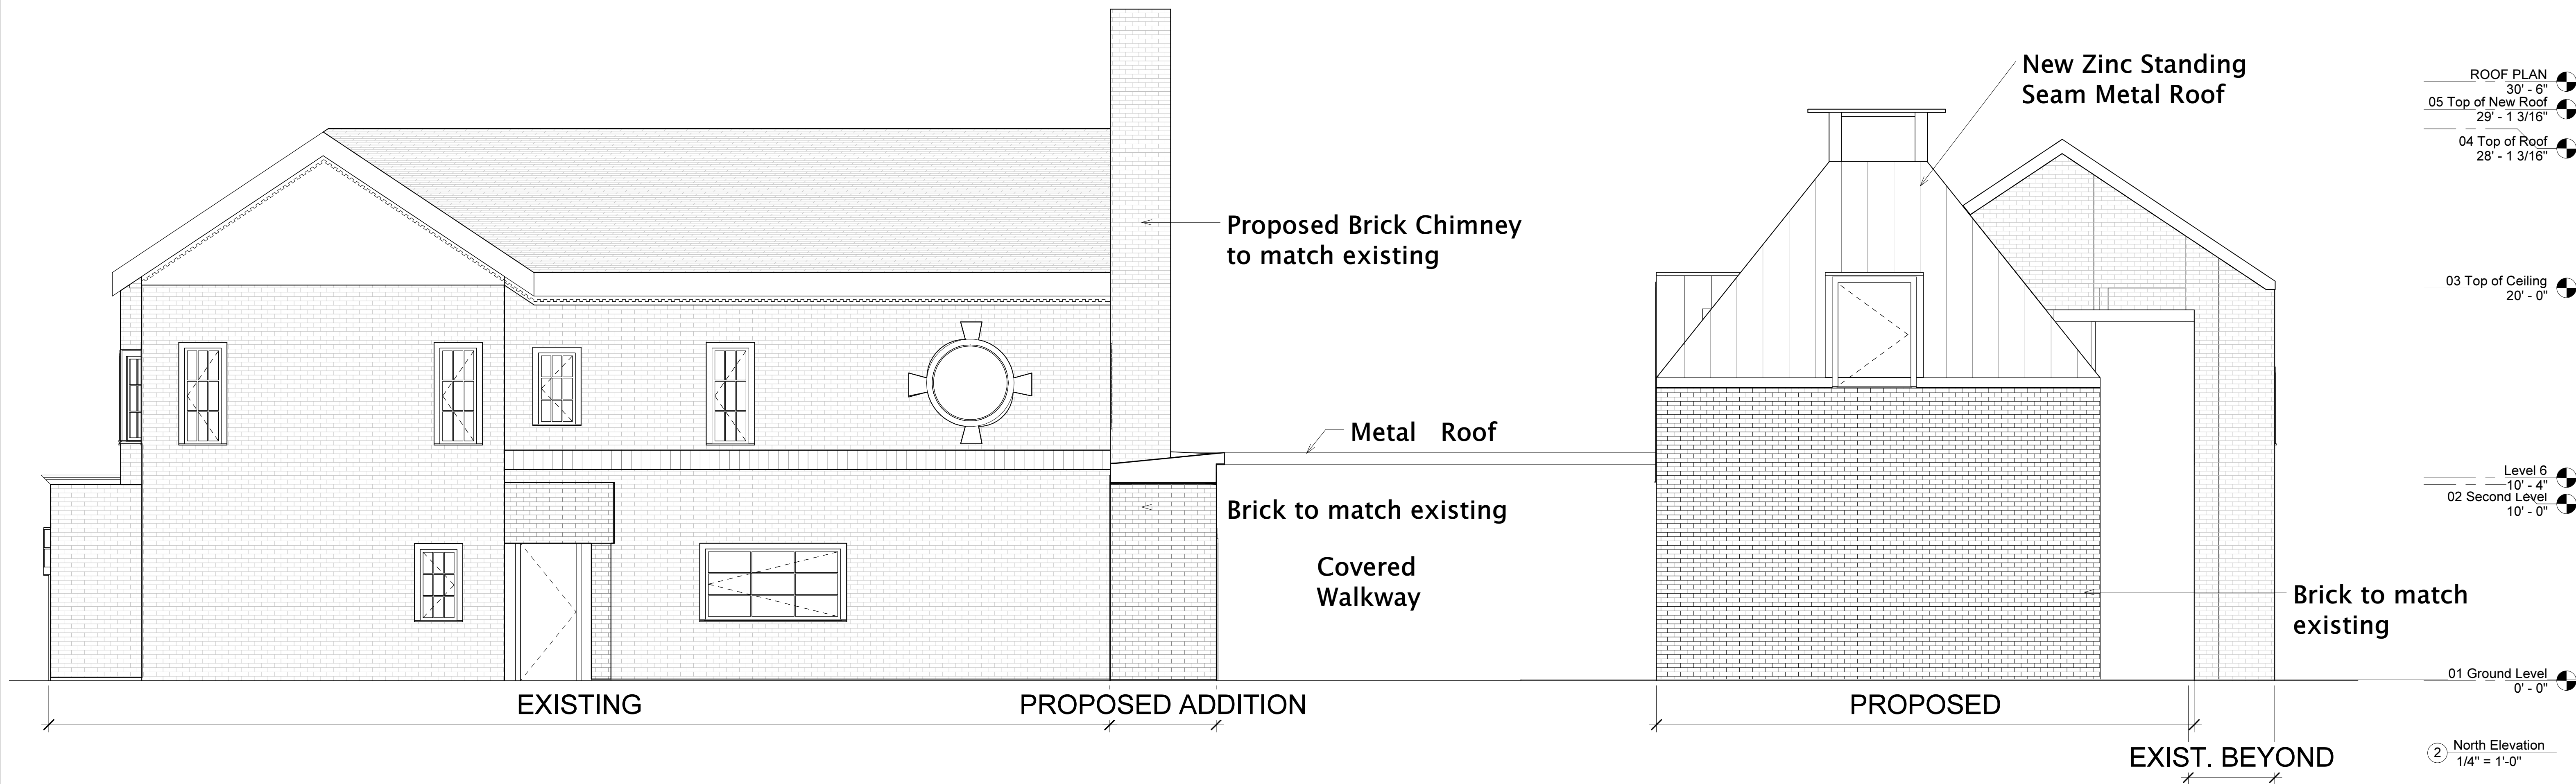

1710 Windsor Road

# Crouch Residence

Date 4.16.2013  
Drawn by Author  
Checked by Checker

REVISION  
#1.

Building Elevations

## A-200


1710 Windsor Road


# Crouch Residence

Date	4.16.2013
Drawn by	Author
Checked by	Checker
REVISION	
#1.	

Building Elevations

## A-201

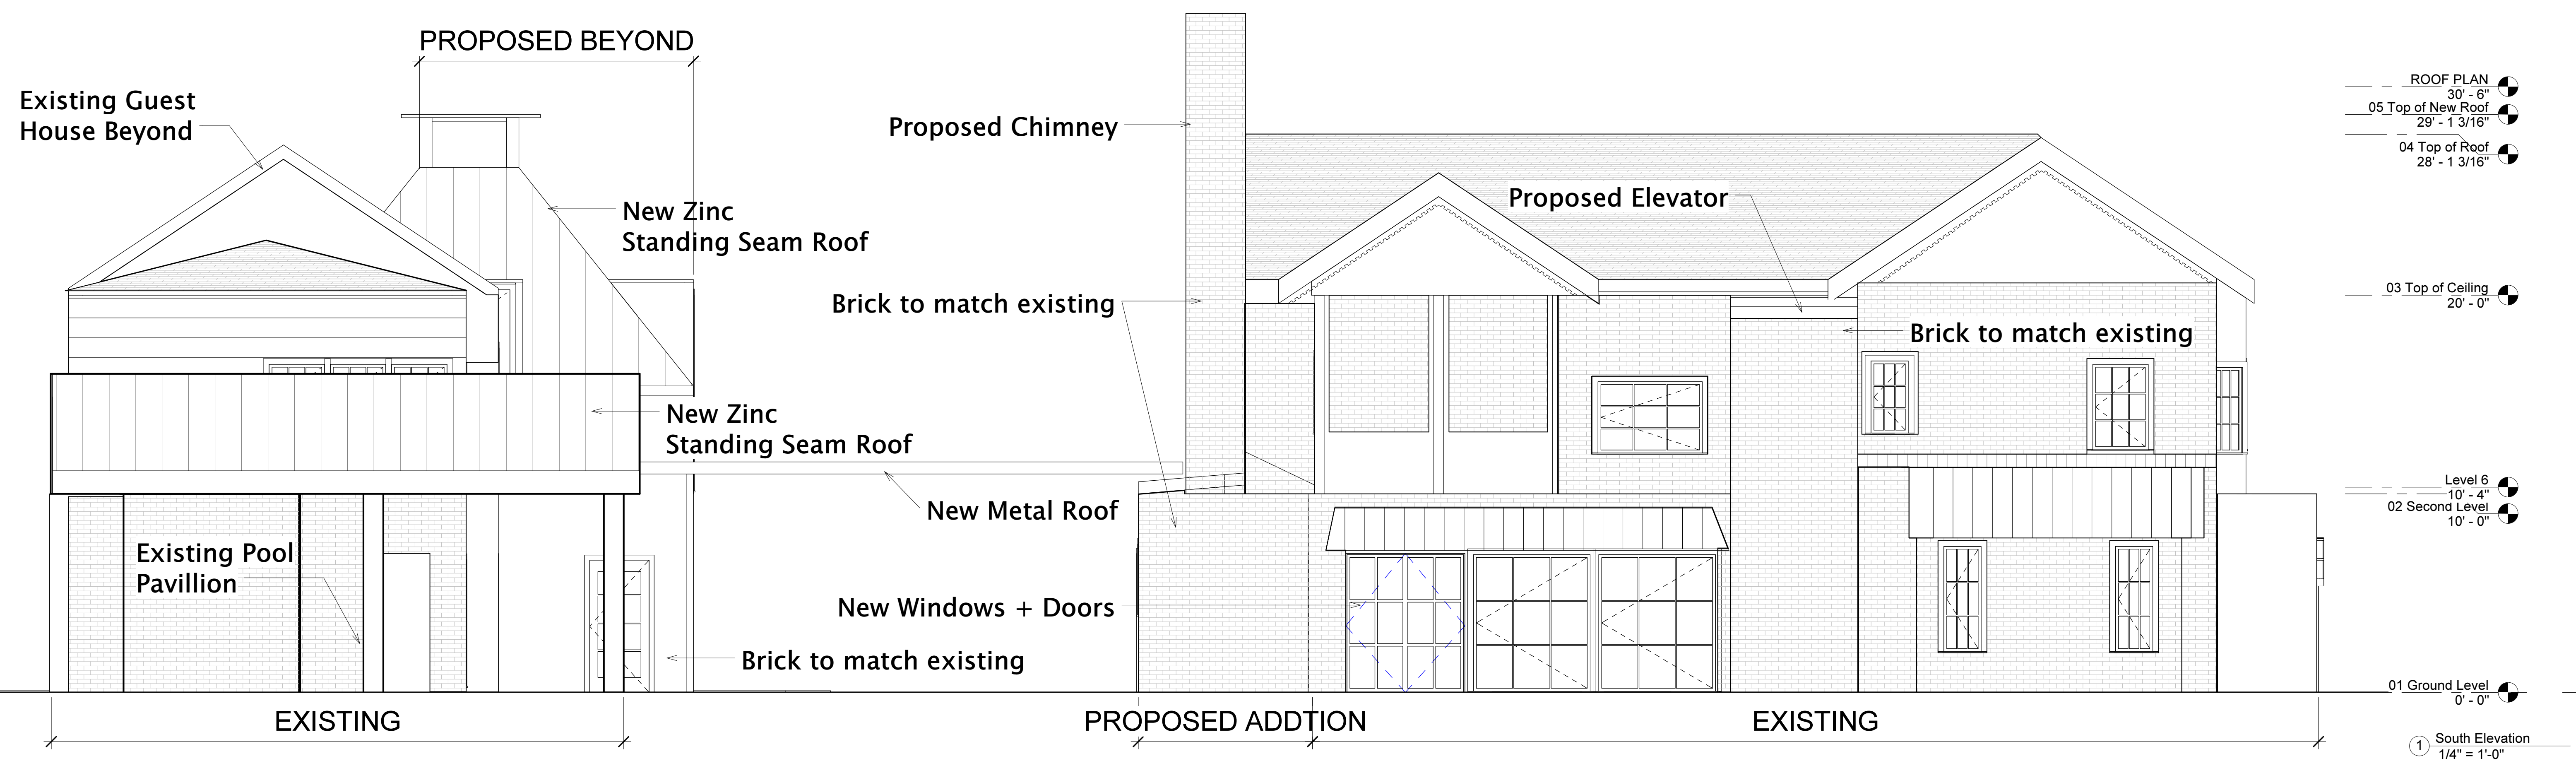

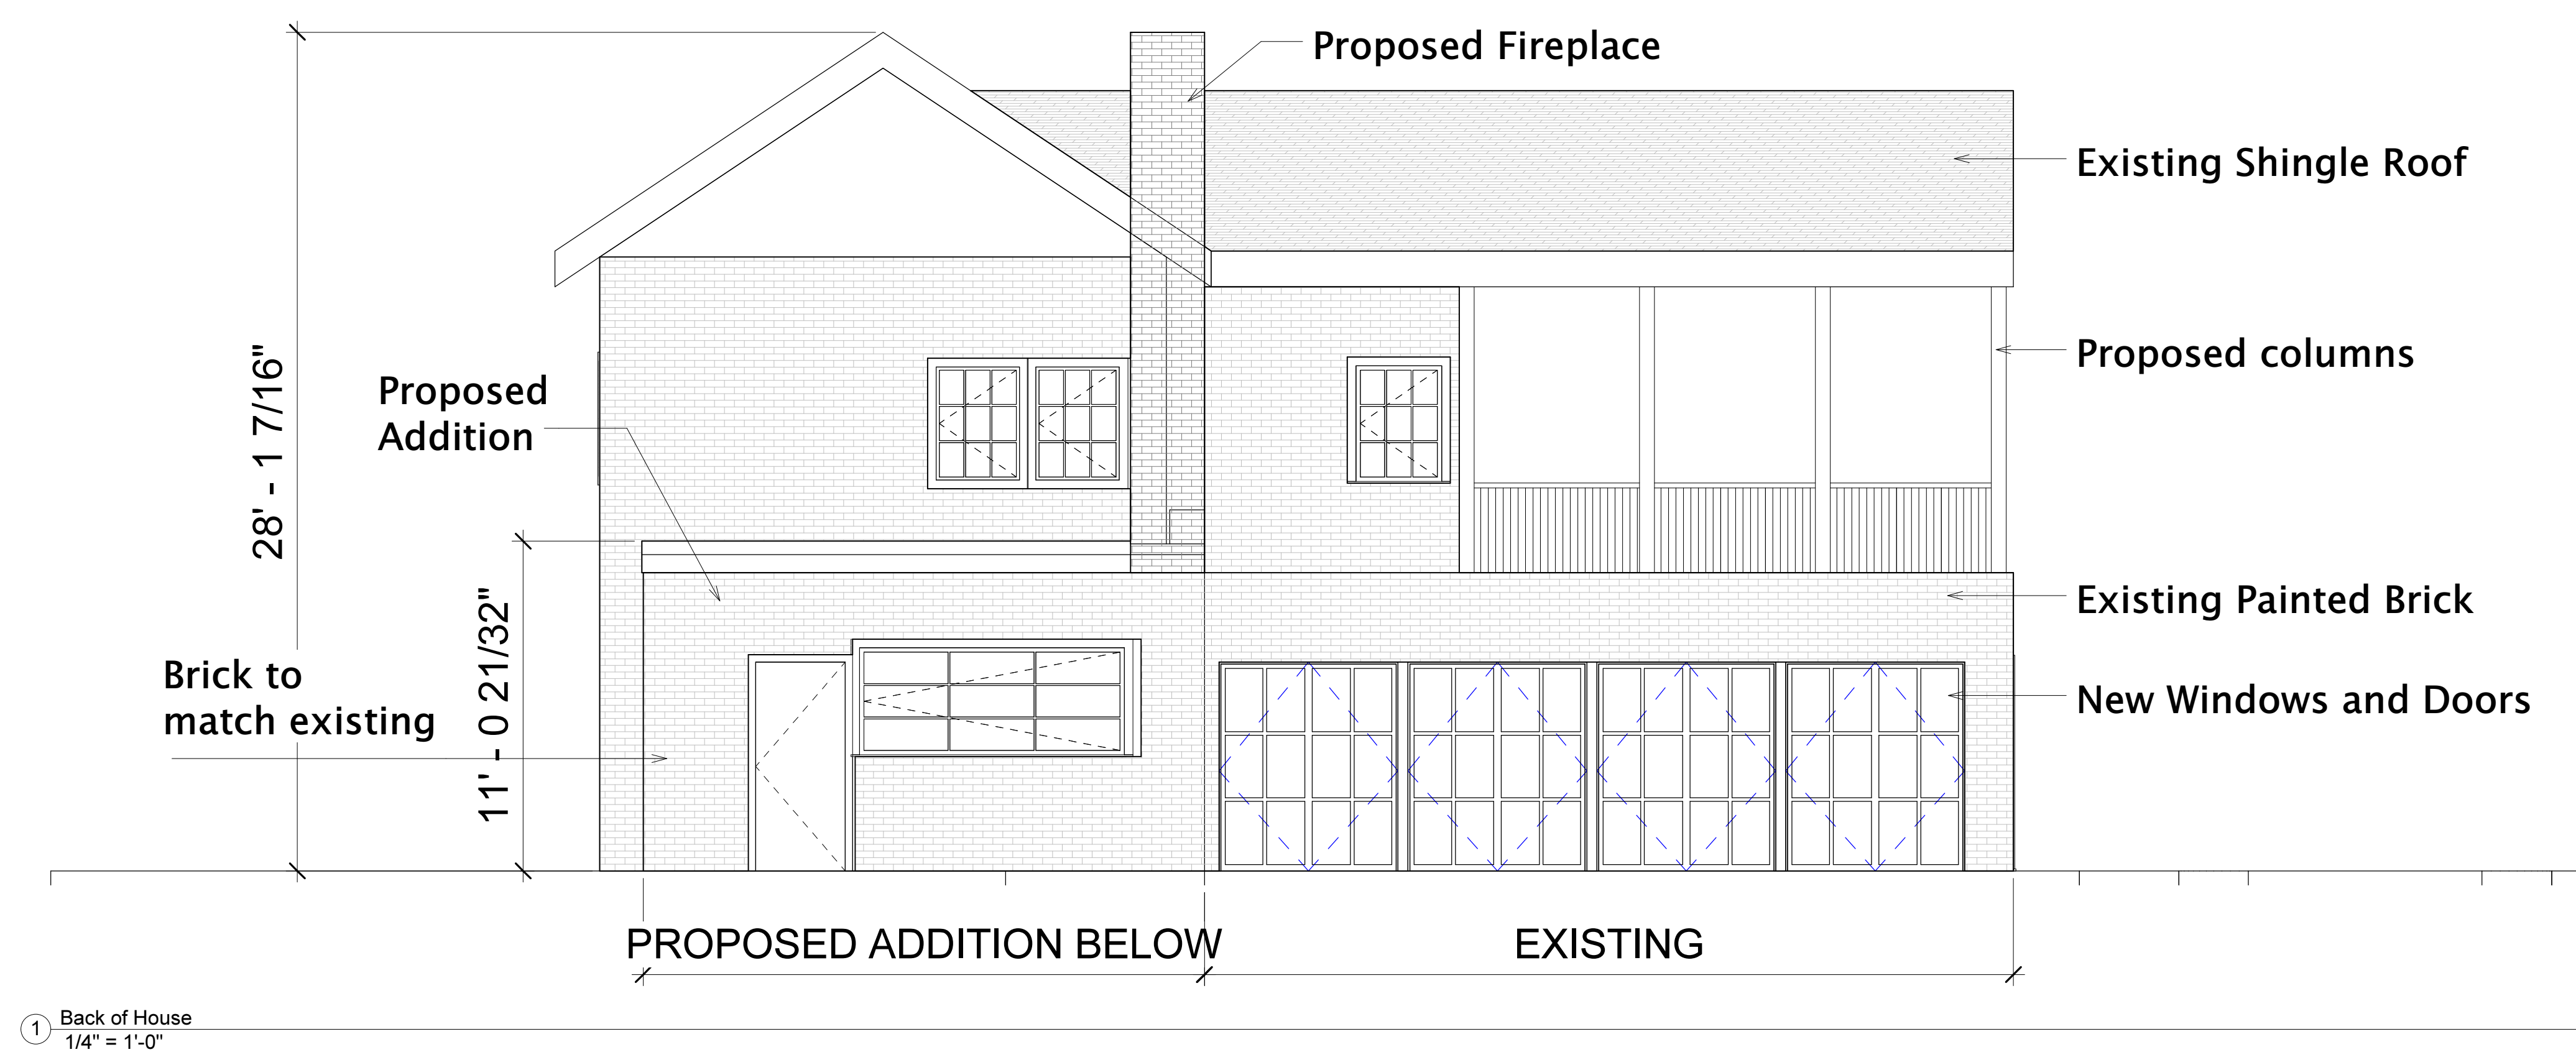

1710 Windsor Road

# Crouch Residence

Date 4.16.2013  
Drawn by Author  
Checked by Checker  
REVISION  
#1.

Building Elevations

A-202