





Mayfield Park Erosion Control & Wall Stabilization Plan Overview

L1.00

3/21/13

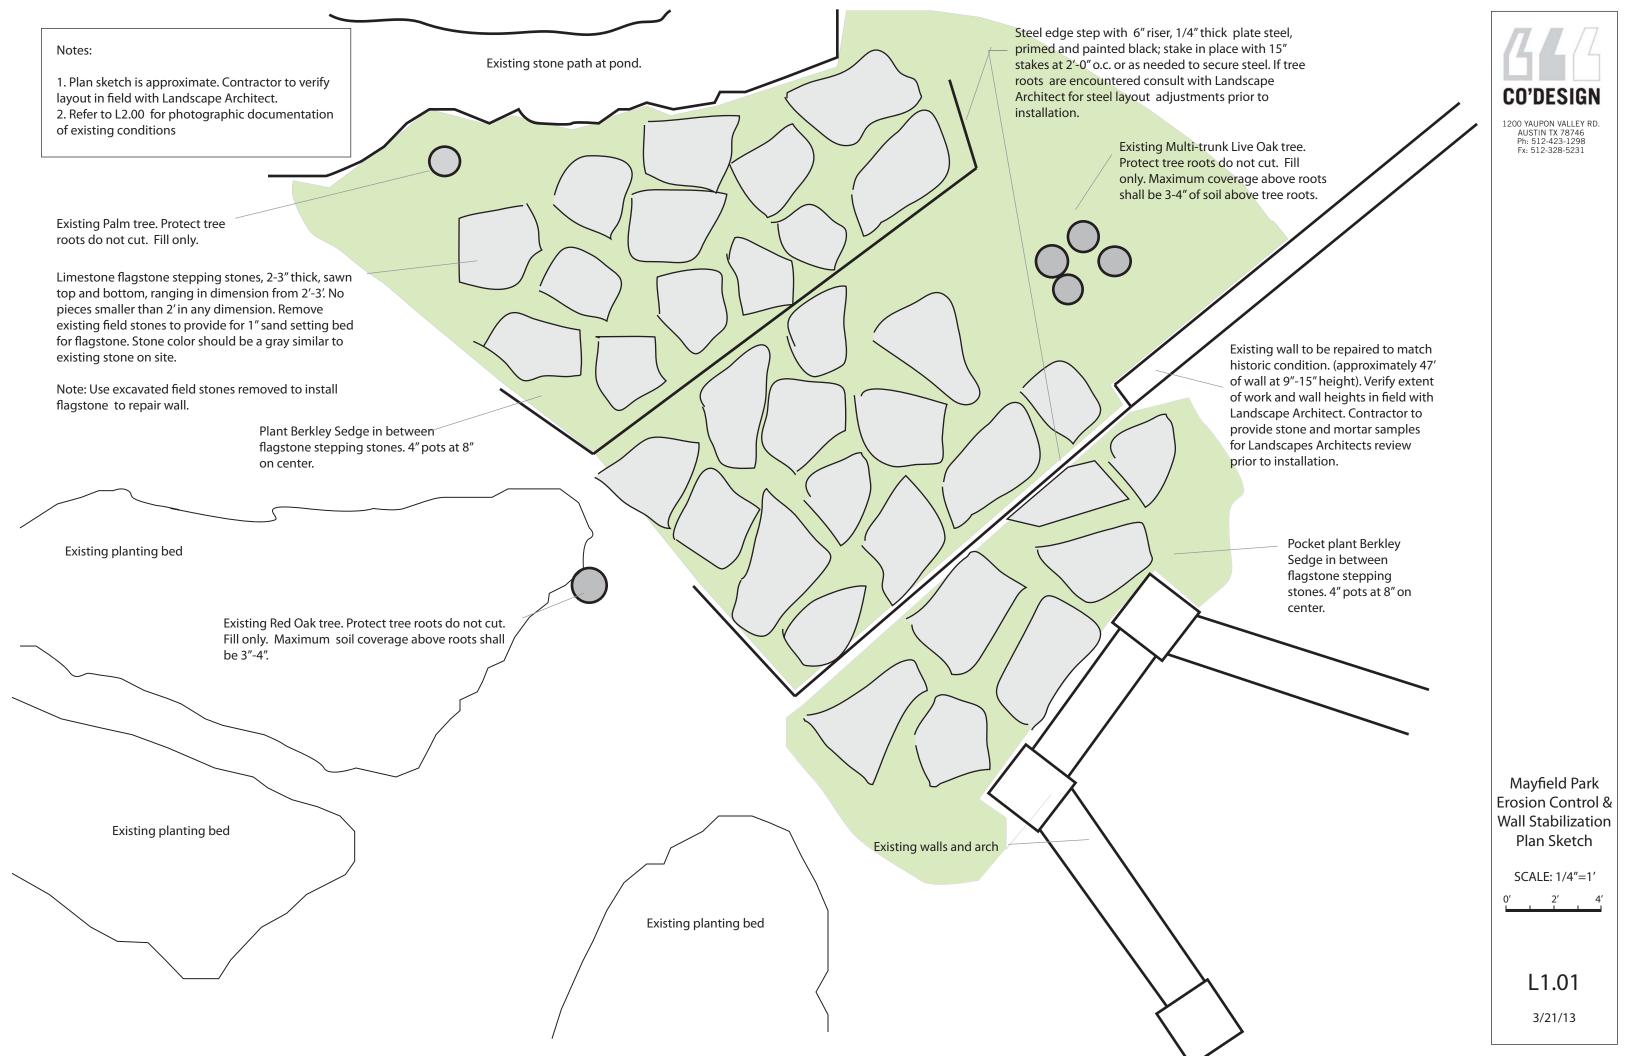

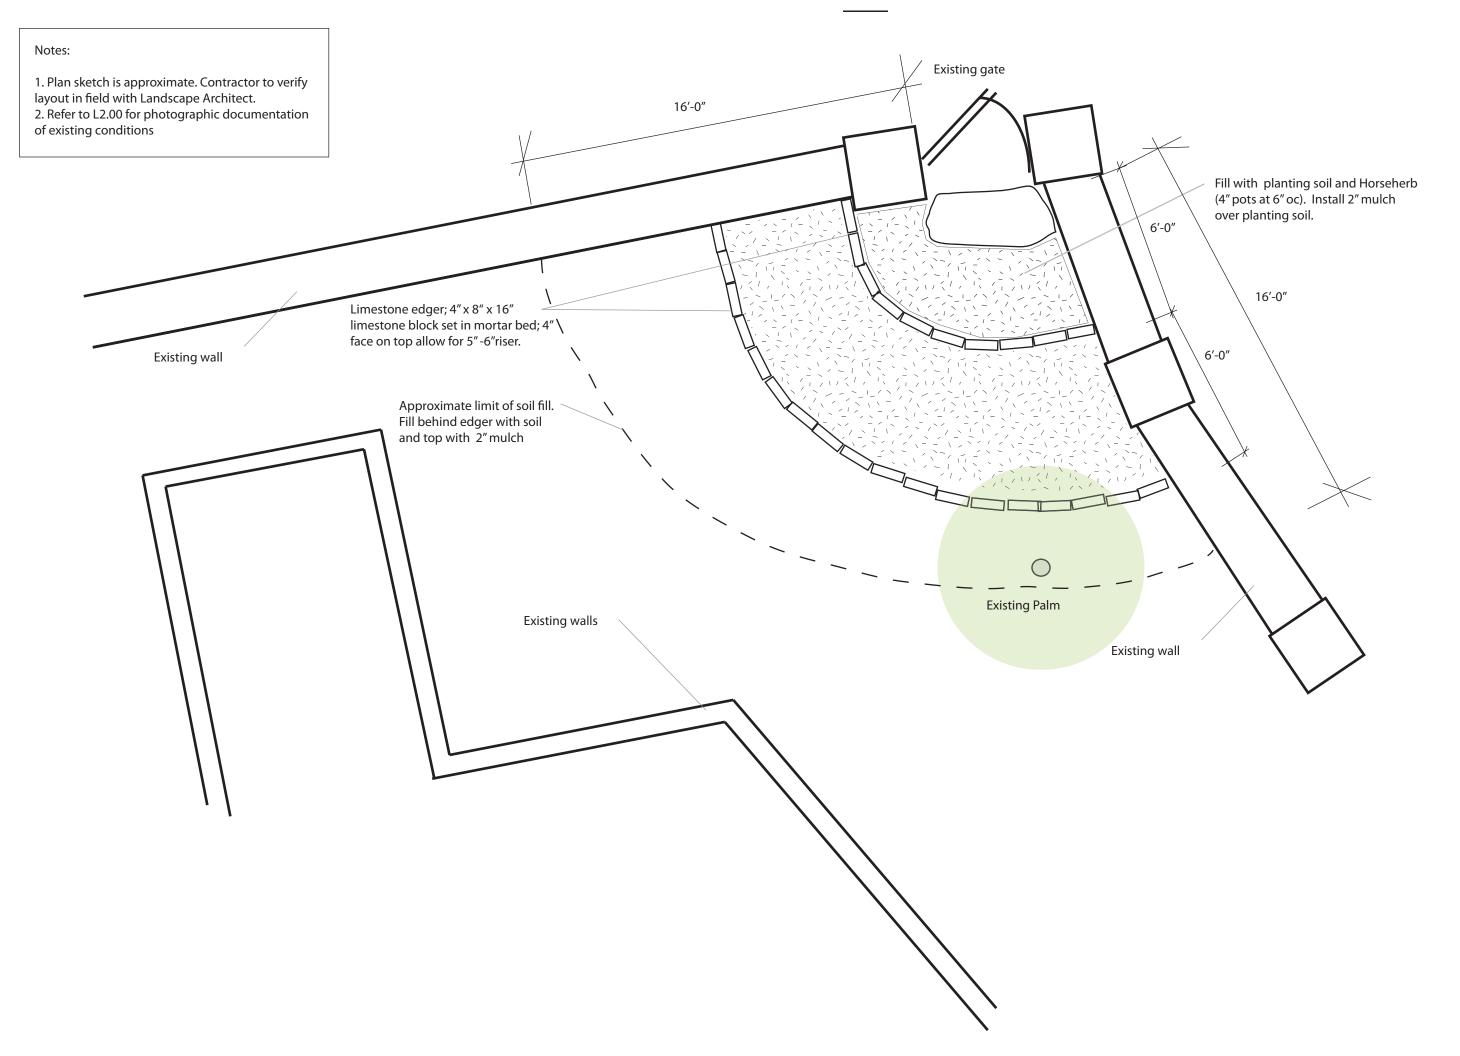



1200 YAUPON VALLEY RD. AUSTIN TX 78746 Ph: 512-423-1298 Fx: 512-328-5231


Mayfield Park Erosion Control @ Northeast gate

SCALE: 1/4"=1'

0′ 2′ 4

L1.02

3/21/13

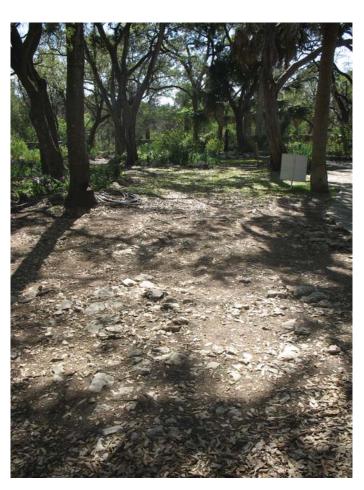

View facing West from Arch: erosion exposing stones and rock subgrade



View facing North from Arch of stone wall remnants requiring reconstruction to prevent further site erosion



View facing East toward Arch-- erosion exposing stones and depositing soil into archway/overlook area



Close-up of wall remnants requiring reconstruction to prevent further site erosion



Close-up of existing wall in historic condition. Wall reconstruction to match



View facing North toward NE Gate -- erosion exposing irrigation pipes, roots, and depositing soil beyond gate



View facing East toward NE Gate -- erosion exposing irrigation pipes, roots, and depositing soil beyond gate



1200 YAUPON VALLEY RD. AUSTIN TX 78746 Ph: 512-423-1298 Fx: 512-328-5231

Mayfield Park Erosion Control & Wall Stabilization Existing Photos

L2.00

3/21/13