

HISTORIC LANDMARK COMMISSION  
SEPTEMBER 23, 2013  
CERTIFICATE OF APPROPRIATENESS  
LHD-2013-0014  
4315 Avenue H  
Hyde Park Local Historic District

**PROPOSAL**

---

Construct a two-story addition at the rear of a contributing property.

**PROJECT SPECIFICATIONS**

---

The existing, contributing, house is a c. 1937, one-story, with a cross gable roof. There is a separate gabled roof over the front porch, which is supported by square brick columns. The house has wide, horizontal siding. The distinctive windows shapes and patterns include a set of triple windows with 6:1, double-hung sashes and a 4-lite window with a triangle shaped top. Other windows on the house have 9:1 double-hung sashes. The porch gable has a decorative verge board and decorative, horizontal wood trim. Although initially appearing to be of a simple design, the decorative trim, triangular window, faux knee braces and arched front door, give the house an unusual combination of Tudor, Gothic and Craftsman style fenestration.

The applicant proposes to construct a two-story building at the rear of the property that will house a one car garage and living space, and will be connected to the existing house by a screened porch with a flat, trellis-style roof. This building will be set back approximately 60 feet from the front wall of the existing house. It will have a hipped roof with standing seam roofing material, and dormers. Cladding will be board and batten, and the windows will be a combination of include a casement window with a triangular top that references the triangular window on the façade of the existing house, and a set of French doors. The one car garage will be accessed from the side street.

**STANDARDS FOR REVIEW**

---

The existing house is a contributing property in the Hyde Park Local Historic District. The Hyde Park Local Historic District Goals and Design Standards for new construction state:

***4. Residential Standards: Additions to Contributing Single Family and Multi-Family Structures***

*Items of most concern are finished floor height, floor-to-floor heights, roof heights and pitches, fenestration pattern, porch size and location, setbacks, and an overall scale that reflects neighborhood patterns.*

***4.1: Preservation of Historic Character***

Construct additions so as to require the removal or modification of a minimum of historic fabric. Do not construct additions which will require the removal of any portion of the front façade. Design additions to existing residential buildings to reflect the form and style of the existing house.

***4.2: Location***

Locate new additions and alterations to the rear or rear side of the building so that they will be less visible from the street.

***4.3: Roof, Fenestration, and Siding***

1. Make the pitch and height of the roof of the addition compatible to that of the existing house.
2. Make windows visible from the street on any addition compatible with those on the existing house in terms of sash configuration, proportion, spacing and placement.
3. Use exterior siding materials on the addition which match or are compatible with that of the existing house.

#### ***4.4: Size and Scale of Additions:***

1. Design additions to have the same floor-to-ceiling height as the existing house.
2. Locate second story additions at least 15' back from the front house wall. The front house wall is the exterior wall closest to the street. Houses on corner lots have only one front wall.
3. Design additions so that they do not overwhelm the original building.
4. Do not raise a first story to become a second story.

#### ***Recommendations:***

1. Extend the existing roof line in the rear of the house to accommodate an addition wherever possible.
2. Consider adding one-story additional to one-story houses.
3. Wherever possible, build additions in existing attic space without raising the roof height. Consider the construction of attic dormers opening to the side or rear of the house to open underused attic space. Design side wall heights on second floor additions to be in scale and proportion to the original house.
4. Where attic heights are adequate to support second floor living space, dormers or rear additions that do not exceed the original roof ridge height are preferable, as are side walls that maintain the same proportions.
5. Do not locate windows so as to invade the privacy of neighboring properties.

### ***5. Residential Standards: New Construction of Single Family Structures***

#### ***5.10: Garage Apartments/Secondary Units***

*Secondary units in Hyde Park traditionally face the street and share access to parking with the primary unit, except in the case of corner lots, where the secondary unit may face the side street and access parking from the side street. Pursuant to the Hyde Park NCCD, garage apartments and secondary units are allowed only on lots equal to or greater than an area of 7,000 square feet.*

1. Design new secondary units to respect the traditional patterns of Hyde Park in determining the location of the building and access to parking.
2. Design new secondary units and garage apartments to complement the form, massing, materials, scale, character elements, and fenestration patterns of the primary structure.
3. Use wood or wood-appearing garage doors.
4. Retain the historic appearance of contributing garages and carriage houses when designing an addition to them.

The addition is set to the rear of the property, nearly 60 feet from the front of the historic home, and is attached to the existing home with a small, screened porch. The design respects the traditional patterns of Hyde Park and the applicant incorporated the

Certificate of Appropriateness Committee's comments and lowered the overall height of the new building by 2-3 feet as well as reduced the pitch of the roof.

**COMMITTEE RECOMMENDATION**

---

Lower the overall height of the new building.

**STAFF RECOMMENDATION**

---

Approve as presented.

PHOTOS

---



North elevation





South elevation



Rear elevation






Arial view of property



Shed to be demolished

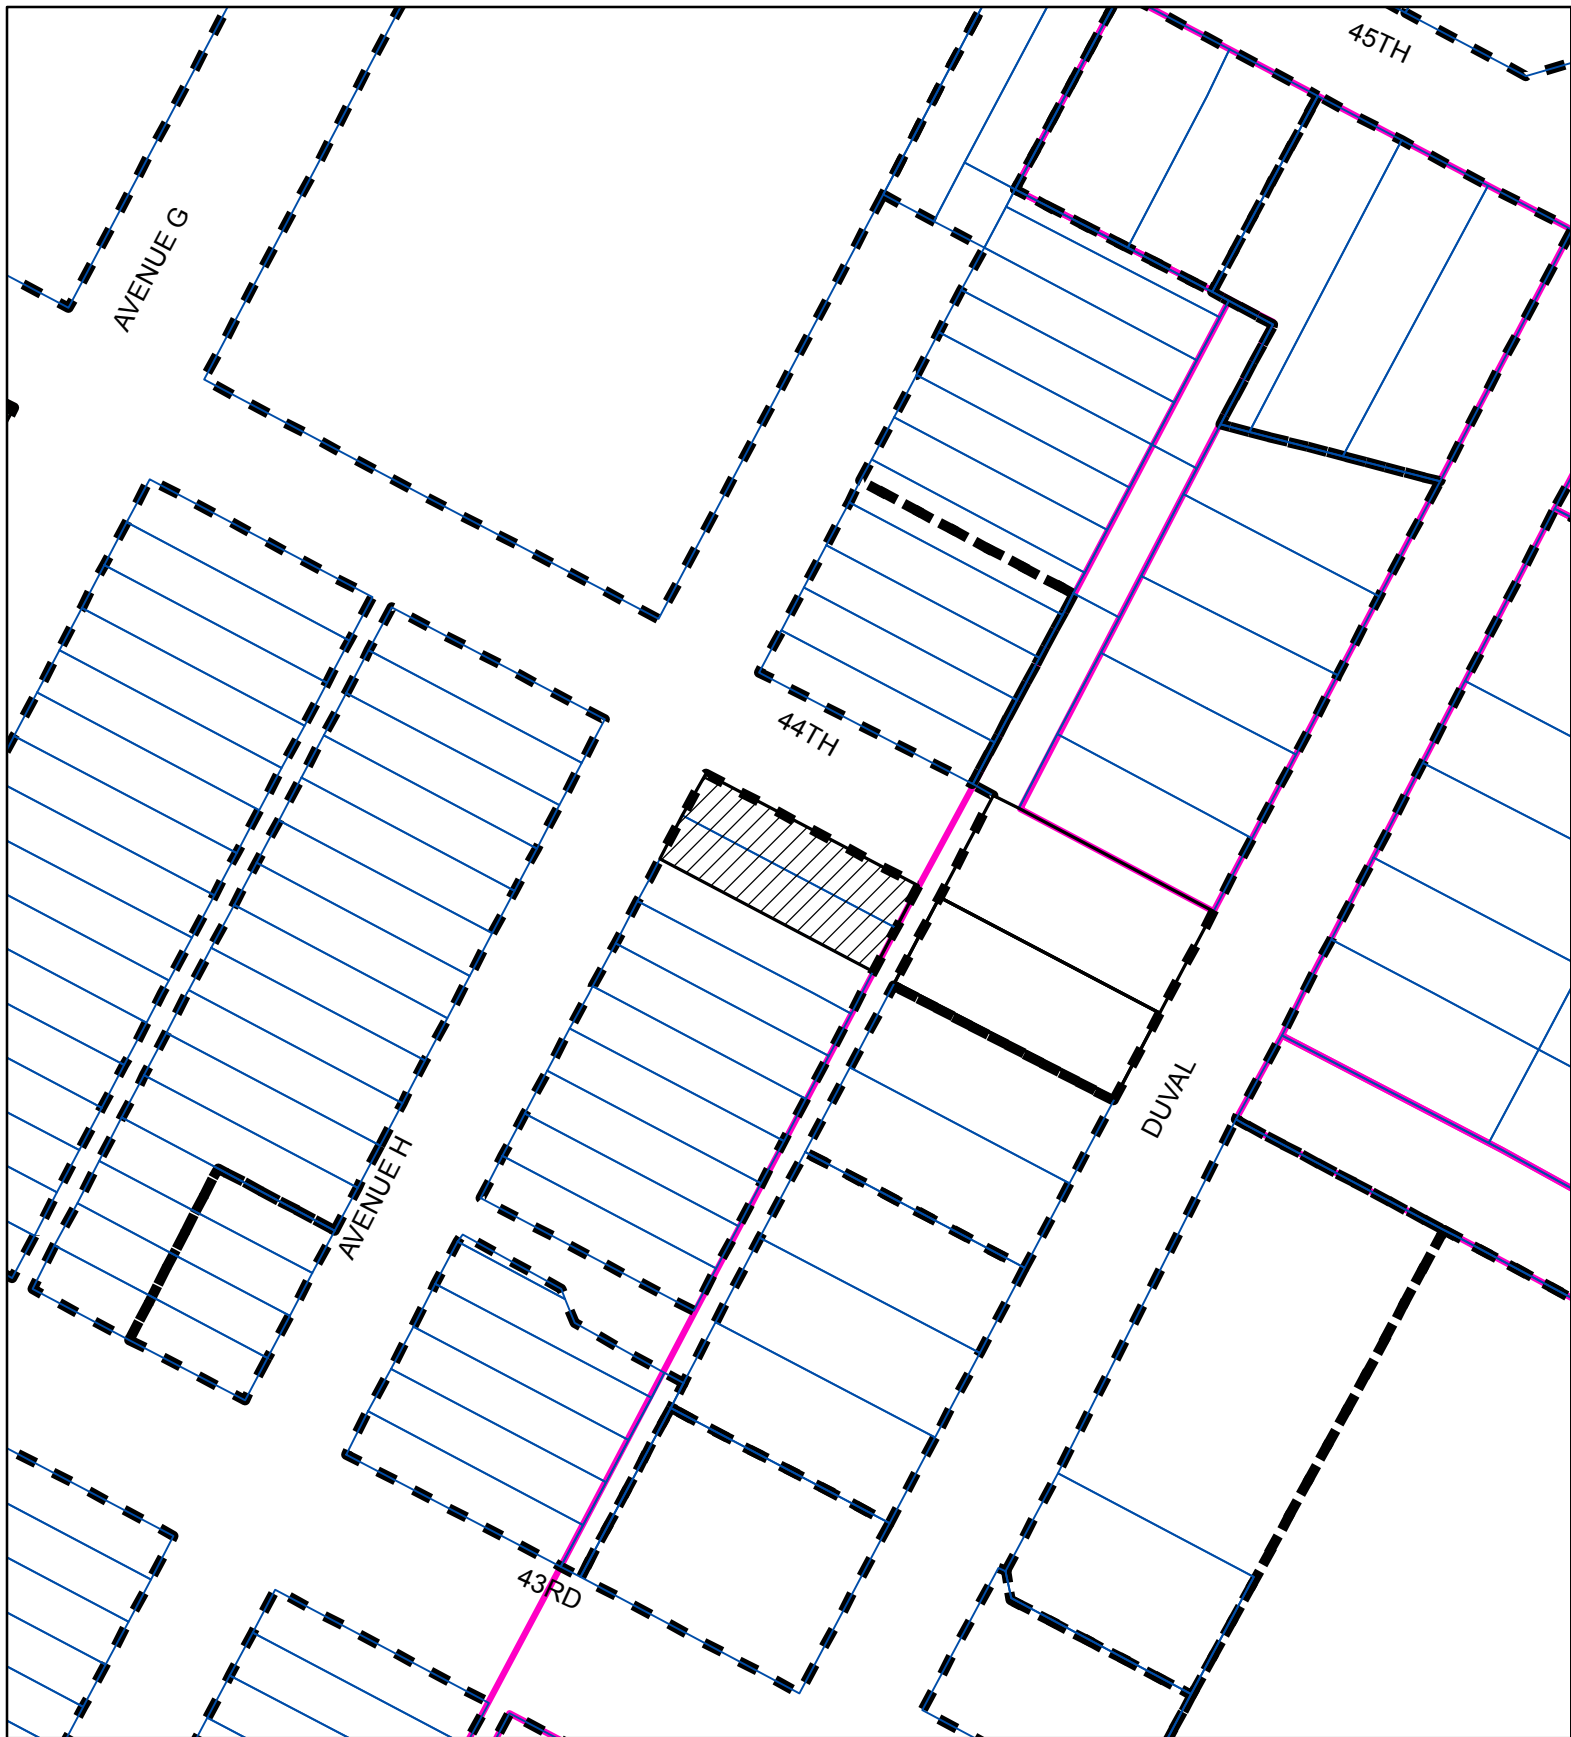

SUBJECT TRACT




ZONING BOUNDARY

CASE#: LHD-2013-0014  
LOCATION: 4315 Avenue D



This product is for informational purposes and may not have been prepared for or be suitable for legal, engineering, or surveying purposes. It does not represent an on-the-ground survey and represents only the approximate relative location of property boundaries.

This product has been produced by the Planning and Development Review Department for the sole purpose of geographic reference. No warranty is made by the City of Austin regarding specific accuracy or completeness.

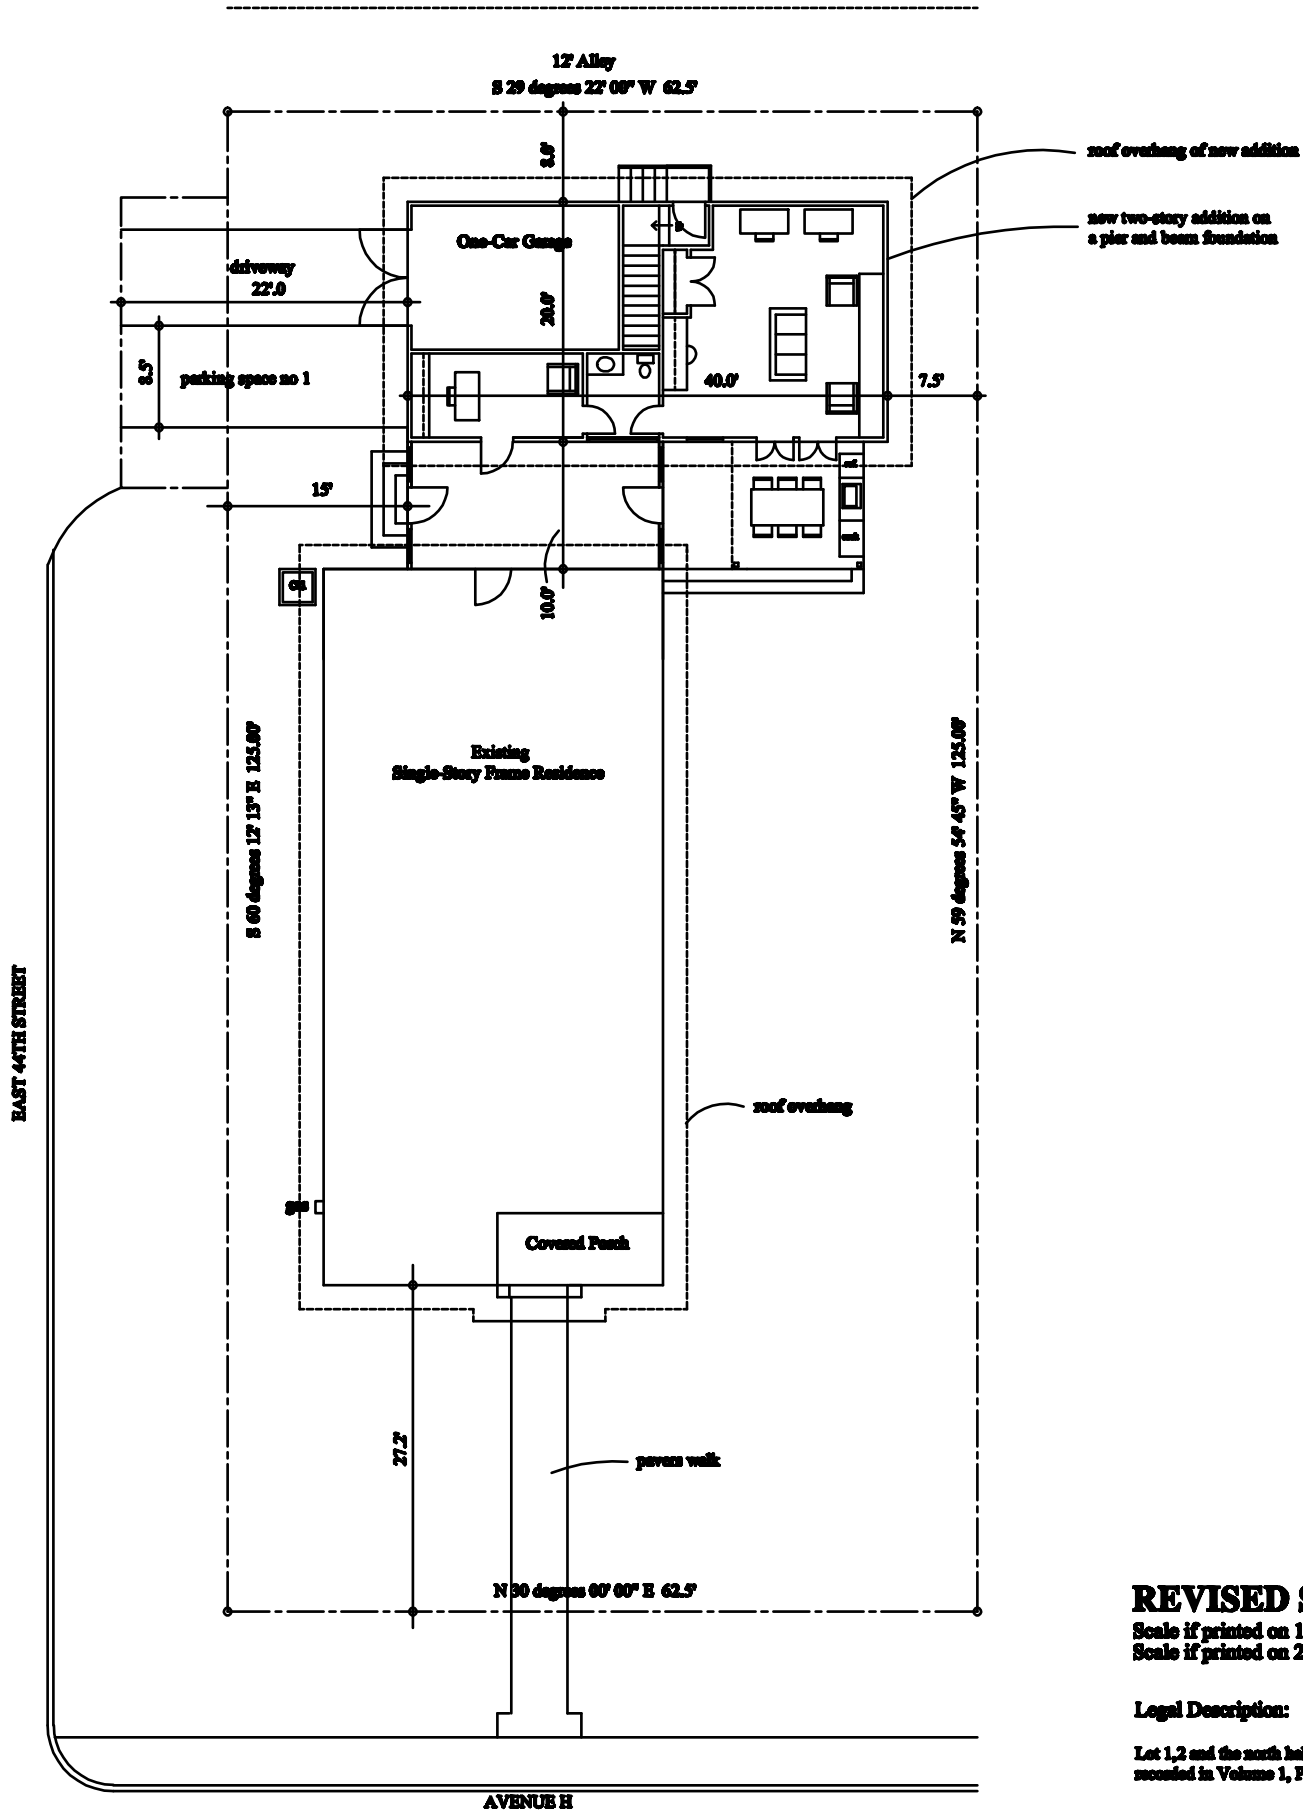

## REVISED SITE PLAN

Scale if printed on 11x17 sheet: 1/16" = 1' - 0"  
Scale if printed on 24x36 sheet: 1/8" = 1' - 0"

### Legal Description:

Lot 1, 2 and the north half of Lot 3, Block 18 of Hyde Park Addition, a subdivision in the City of Austin recorded in Volume 1, Page 67 in the plat records of Travis County, Texas.




The Texas Board of Architectural Examiners, P.O. Box 12337, Austin, Texas 78711-2337 or 233  
Qualifying, Rule 2-203, Austin, Texas 78701-2042, (512) 261-4000 has jurisdiction over individuals  
Licensed under the Architects' Registration Law, Texas Civil Statutes Article 249c.

TITLE: REVISED SITE PLAN  
COMMISSION: THE YOUNG RESIDENCE  
DATE: AUGUST 7, 2013

**JAMES STOCKTON DUNAWAY AND ASSOCIATES ARCHITECTS**  
MEMBERS OF THE AMERICAN INSTITUTE OF ARCHITECTS  
AUSTIN, TEXAS

**A100**



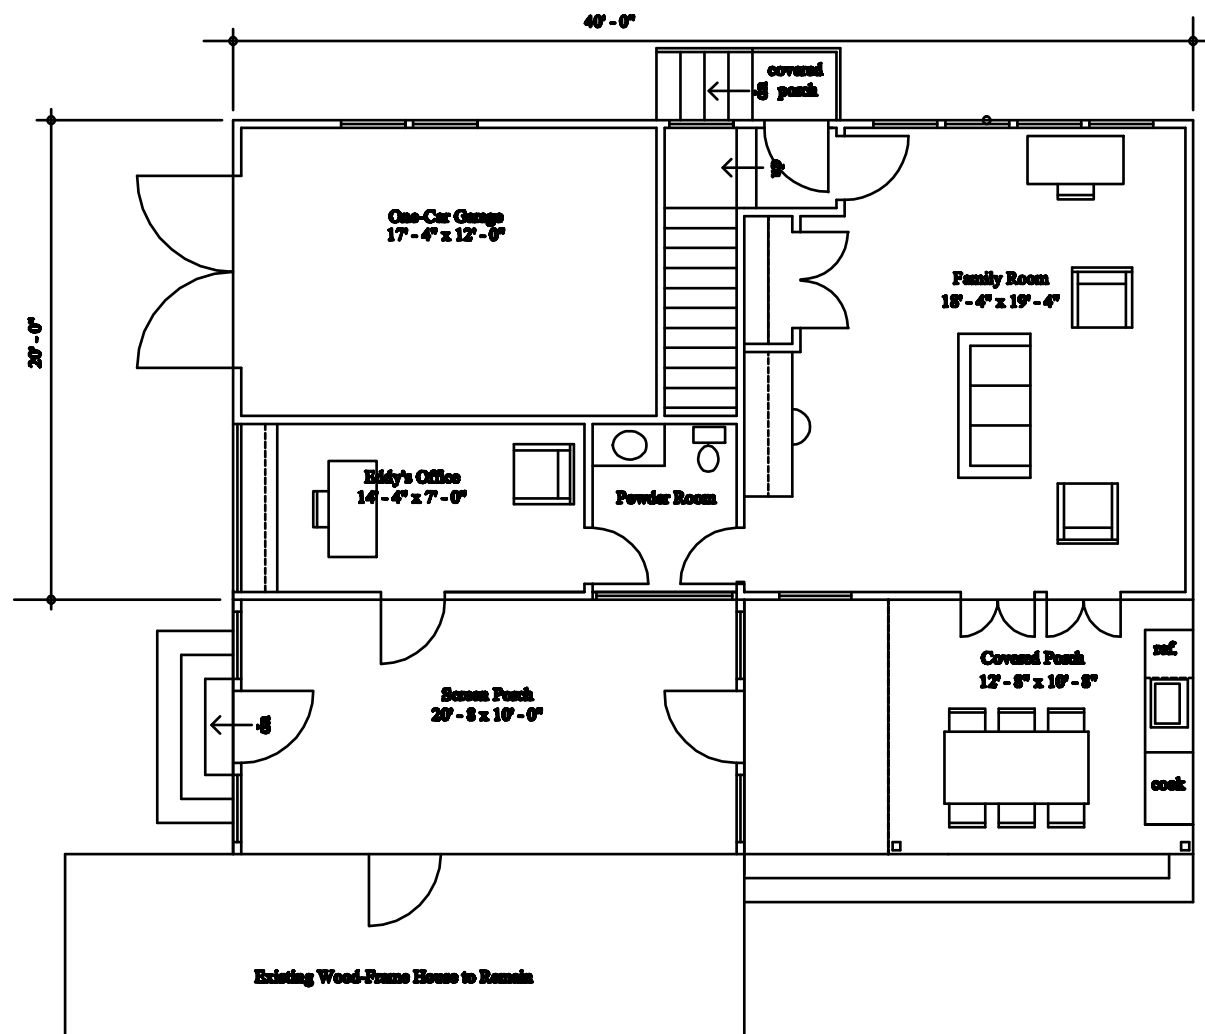


Existing Wood-Frame House to Remain

# **FIRST FLOOR PLAN**

Scale if printed on 11x17 sheet: 1/8" = 1' - 0"  
 Scale if printed on 24x36 sheet: 1/4" = 1' - 0"

First Floor Area: 600 square feet  
 Second Floor Area: 800 square feet  
 Total Floor Area: 1400 square feet

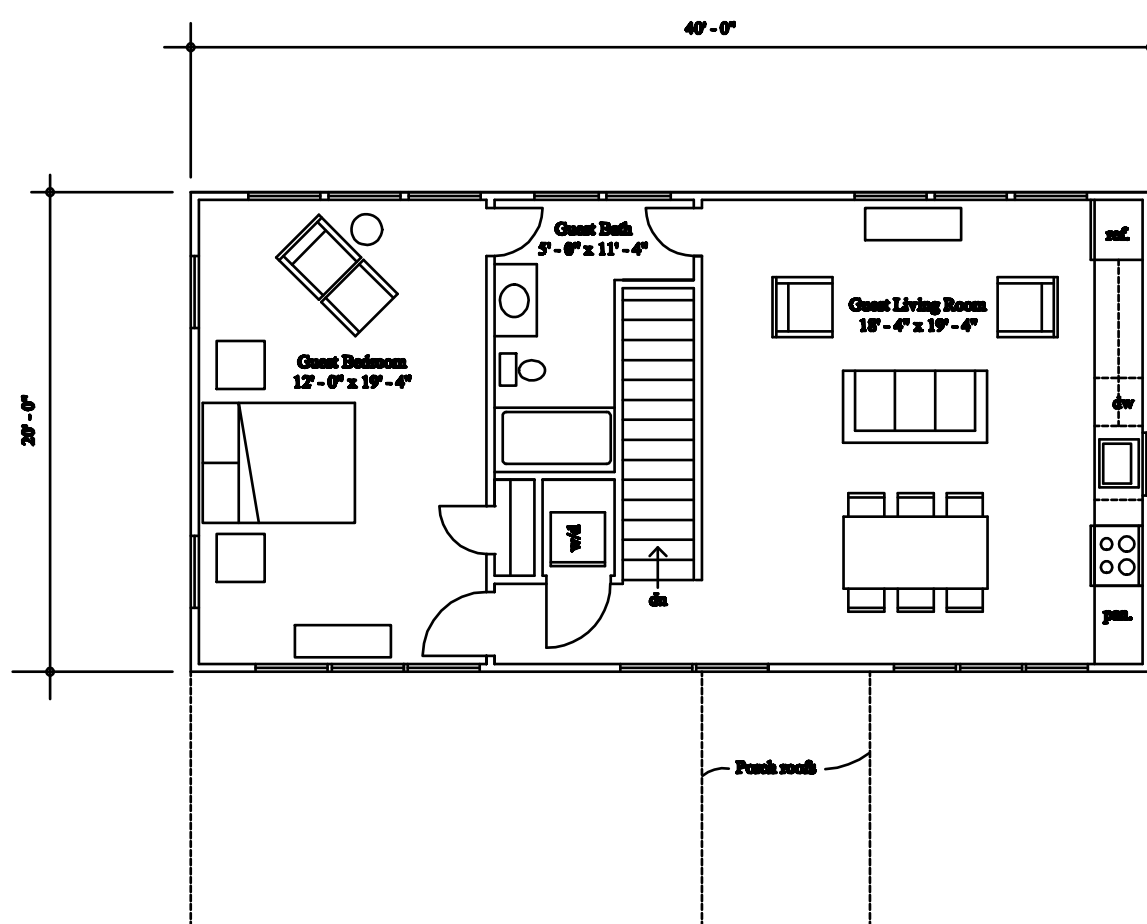

# **SECOND FLOOR PLAN**

Scale if printed on 11x17 sheet: 1/8" = 1' - 0"  
 Scale if printed on 24x36 sheet: 1/4" = 1' - 0"

Floor Area: 800 square feet





The Texas Board of Architectural Examiners, P.O. Box 12337, Austin, Texas 78711-2337 or 233  
 Guadalupe, Suite 2-200, Austin, Texas 78701-20-02, (512) 262-4000 for information over the phone.  
 Licensed under the Architects' Registration Law, Texas Civil Statutes Article 249c.

**TITLE: FLOOR PLANS**  
**COMMISSION: THE YOUNG RESIDENCE**  
**DATE: AUGUST 7, 2013**

**JAMES STOCKTON DUNAWAY AND ASSOCIATES ARCHITECTS**  
 MEMBERS OF THE AMERICAN SOCIETY OF ARCHITECTS  
 AUSTIN, TEXAS

**A200**

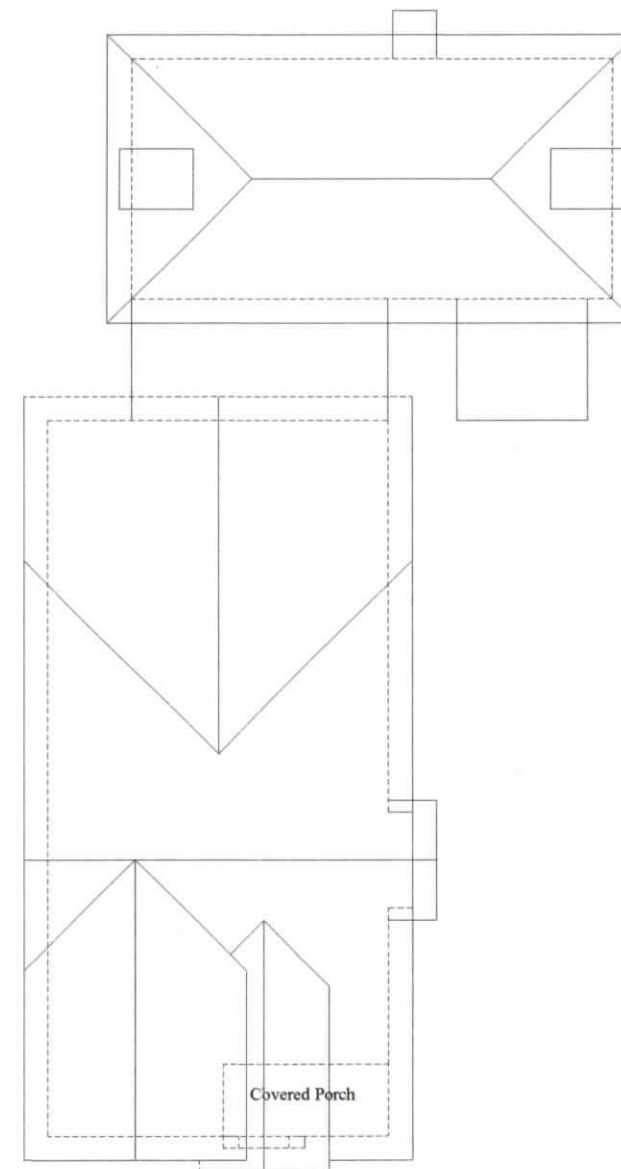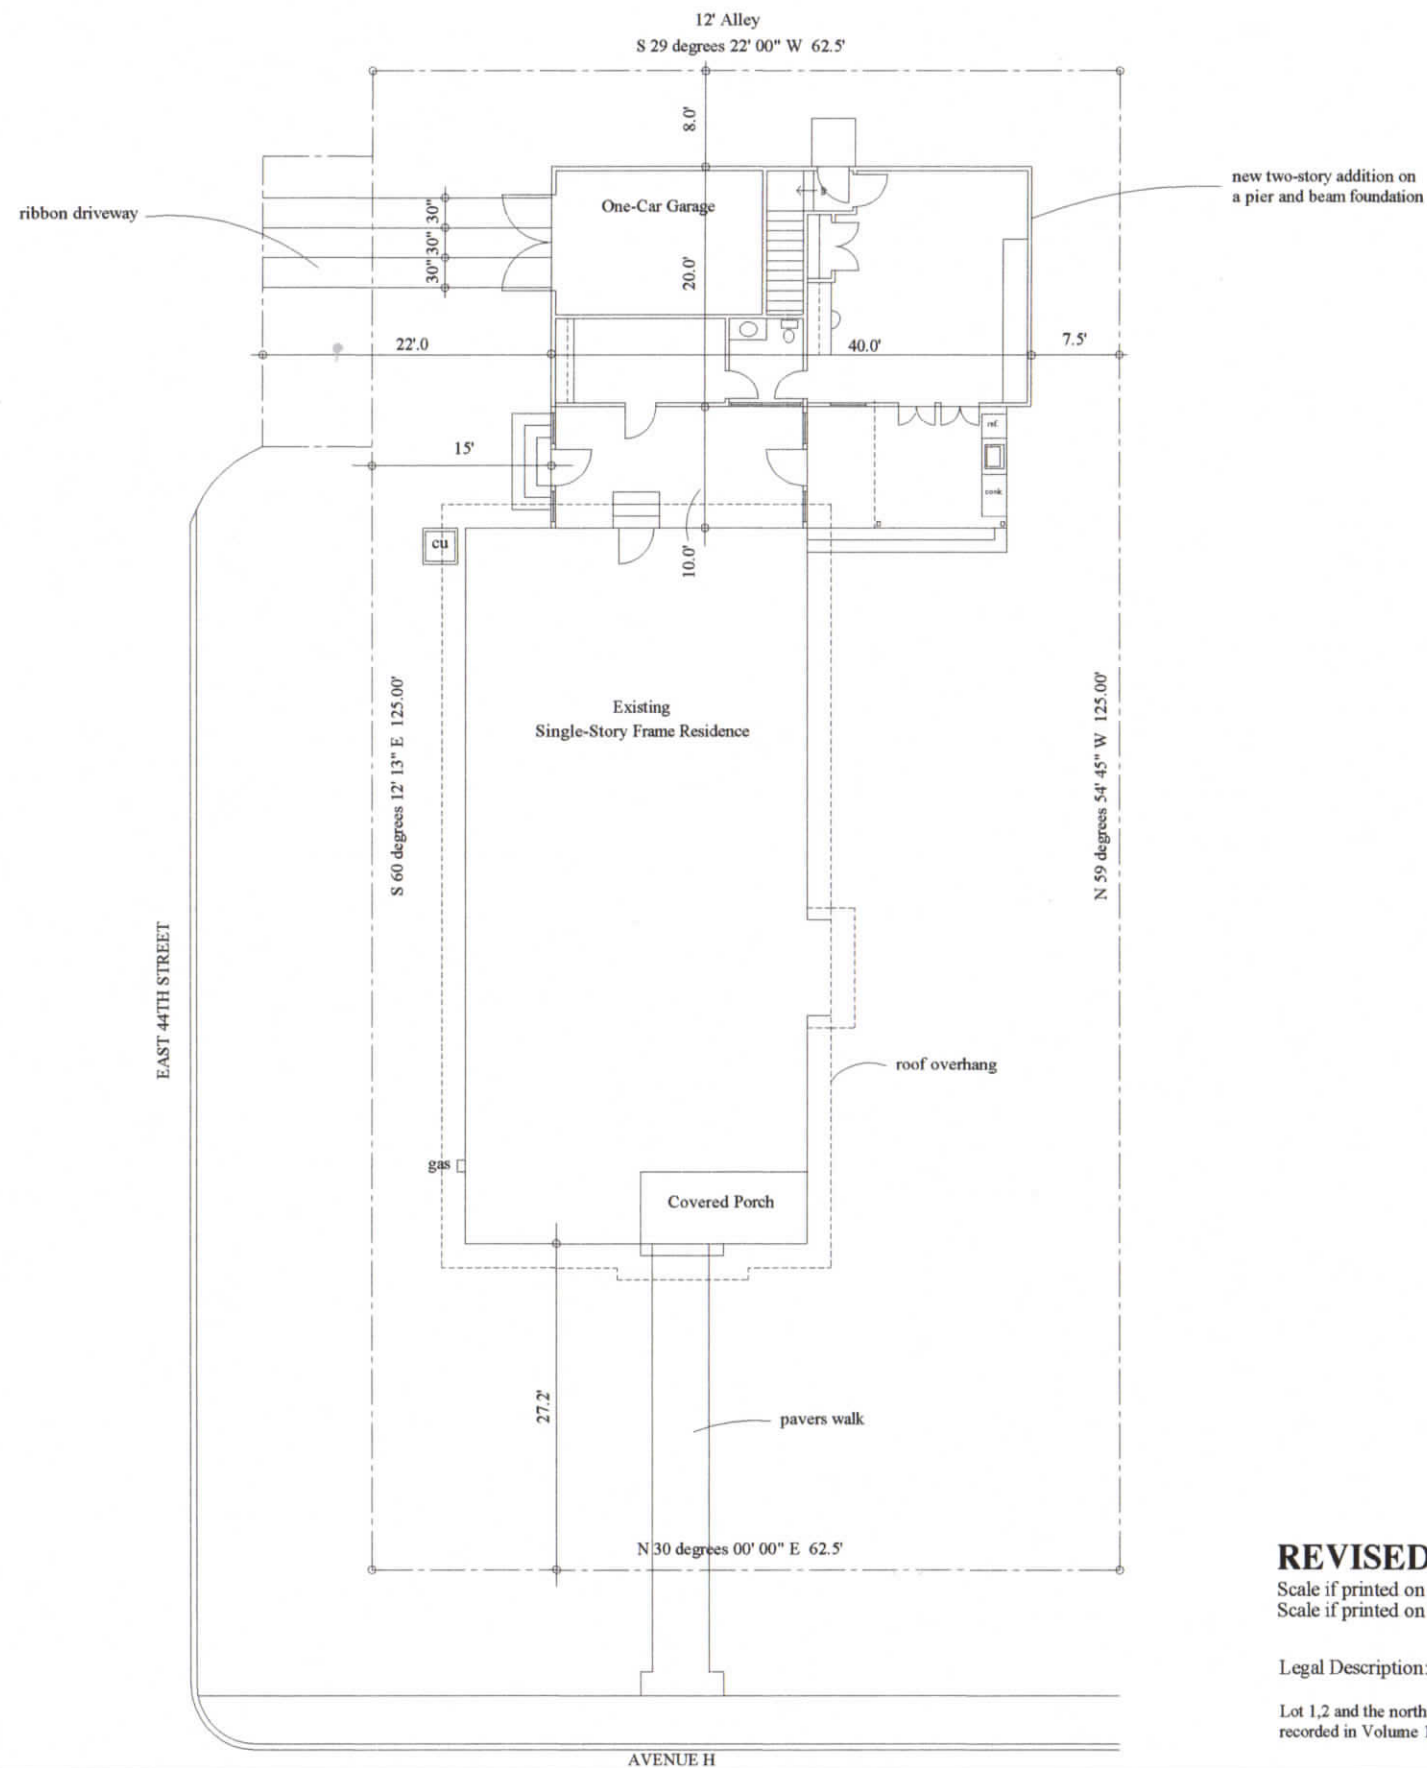

### REVISED ROOF PLAN

Scale if printed on 11x17 sheet: 1/16" = 1' - 0"  
Scale if printed on 24x36 sheet: 1/8" = 1' - 0"

### REVISED SITE PLAN

Scale if printed on 11x17 sheet: 1/16" = 1' - 0"  
Scale if printed on 24x36 sheet: 1/8" = 1' - 0"

Legal Description:

Lot 1,2 and the north half of Lot 3, Block 18 of Hyde Park Addition, a subdivision in the City of Austin recorded in Volume 1, Page 67 in the plat records of Travis County, Texas.



*James S. Dunaway*

The Texas Board of Architectural Examiners, P.O. Box 12337, Austin, Texas 78711-2337 or 333 Guadalupe, Suite 2-350, Austin, Texas 78701-3942, (512)305-9000 has jurisdiction over individuals licensed under the Architects' Registration Law, Texas Civil Statutes Article 249a.

TITLE: REVISED SITE PLAN AND ROOF PLAN  
COMMISSION: THE YOUNG RESIDENCE  
DATE: AUGUST 16, 2013

JAMES STOCKTON DUNAWAY AND ASSOCIATES ARCHITECTS  
MEMBERS OF THE AMERICAN INSTITUTE OF ARCHITECTS

**A100**

AUSTIN, TEXAS




### FRONT ELEVATION

Scale if printed on 11x17 sheet: 1/8" = 1' - 0"  
Scale if printed on 24x36 sheet: 1/4" = 1' - 0"

40' - RDA Area A

highest natural grade elev. 611.75' at building  
40' - RDA Area B

existing house to remain as is

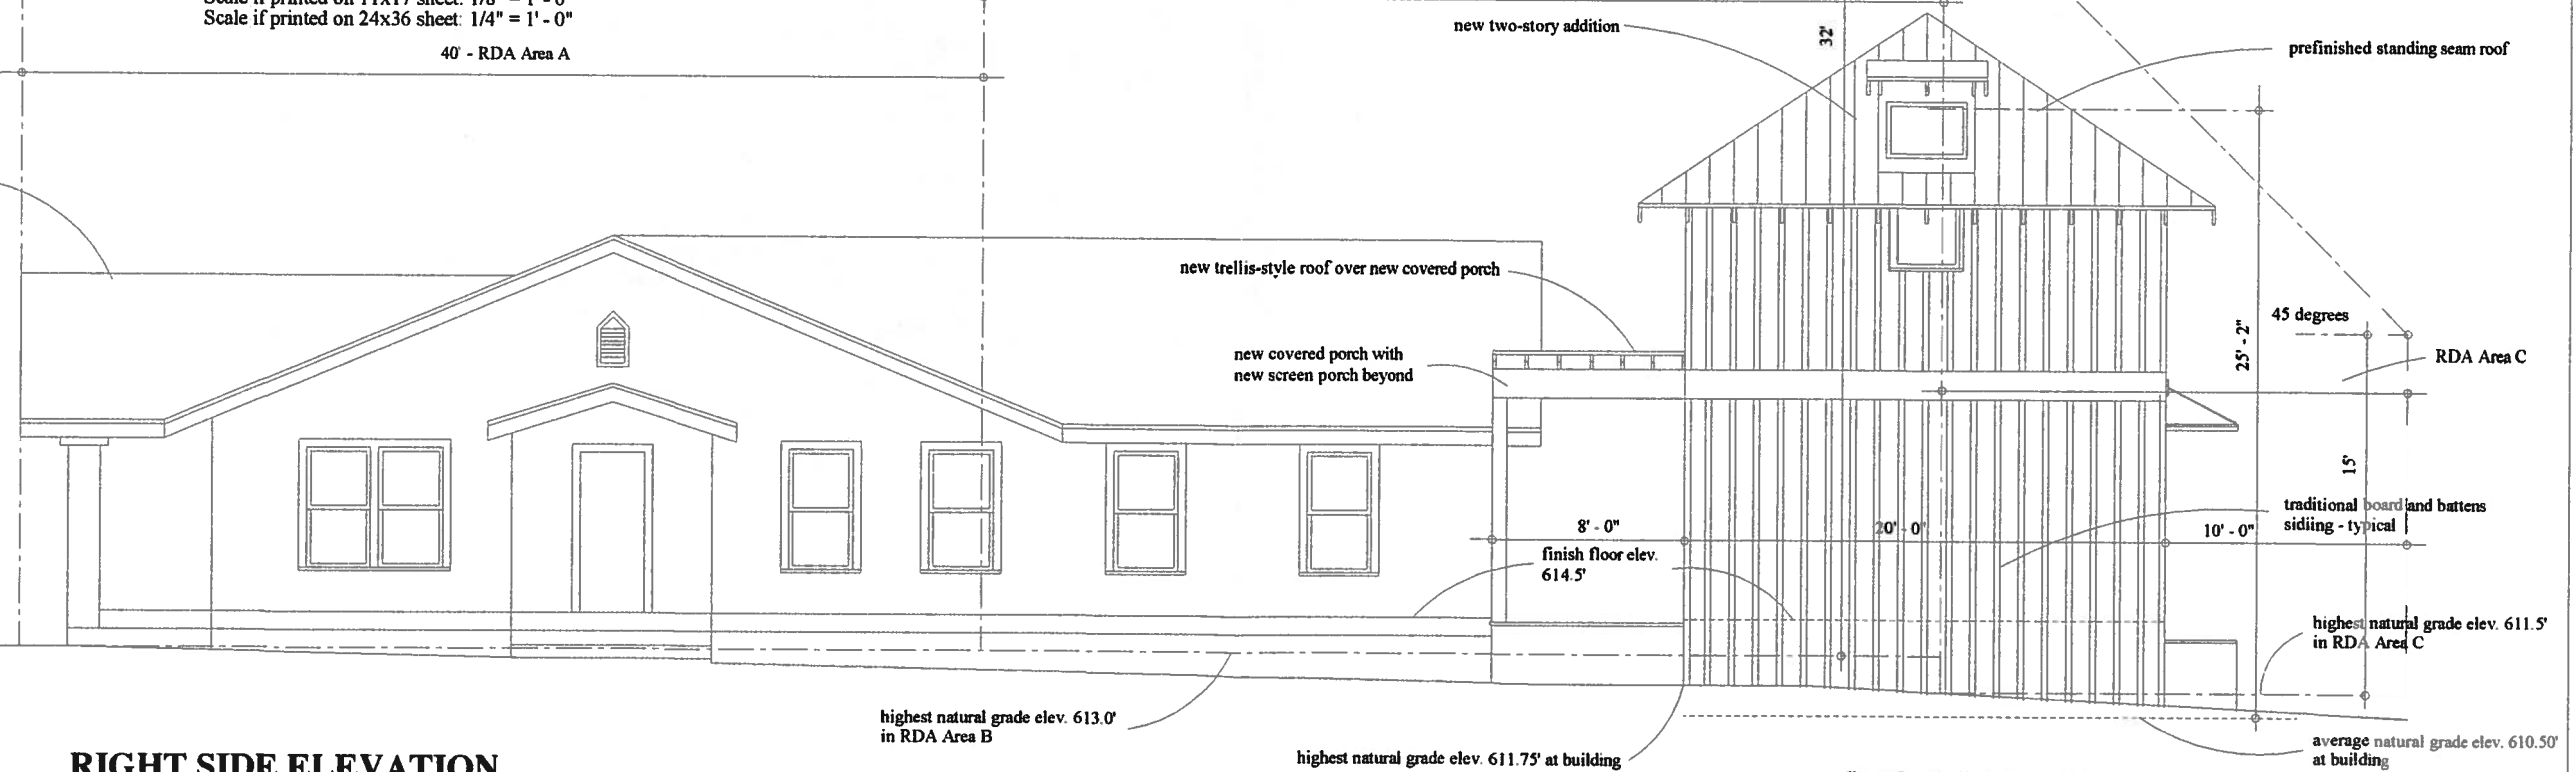

### RIGHT SIDE ELEVATION

Scale if printed on 11x17 sheet: 1/8" = 1' - 0"  
Scale if printed on 24x36 sheet: 1/4" = 1' - 0"



*James S. Dunaway*



The Texas Board of Architectural Examiners, P.O. Box 12337, Austin, Texas 78711-2337 or 333  
Quadrangle, Suite 2-350, Austin, Texas 78701-3902, (512)305-9000 has jurisdiction over individuals  
licensed under the Architects' Registration Law, Texas Civil Statutes Article 249a.

TITLE: EXTERIOR ELEVATIONS  
COMMISSION: THE YOUNG RESIDENCE  
DATE: AUGUST 22, 2013

**JAMES STOCKTON DUNAWAY AND ASSOCIATES ARCHITECTS**  
MEMBERS OF THE AMERICAN INSTITUTE OF ARCHITECTS  
AUSTIN, TEXAS

**A300**



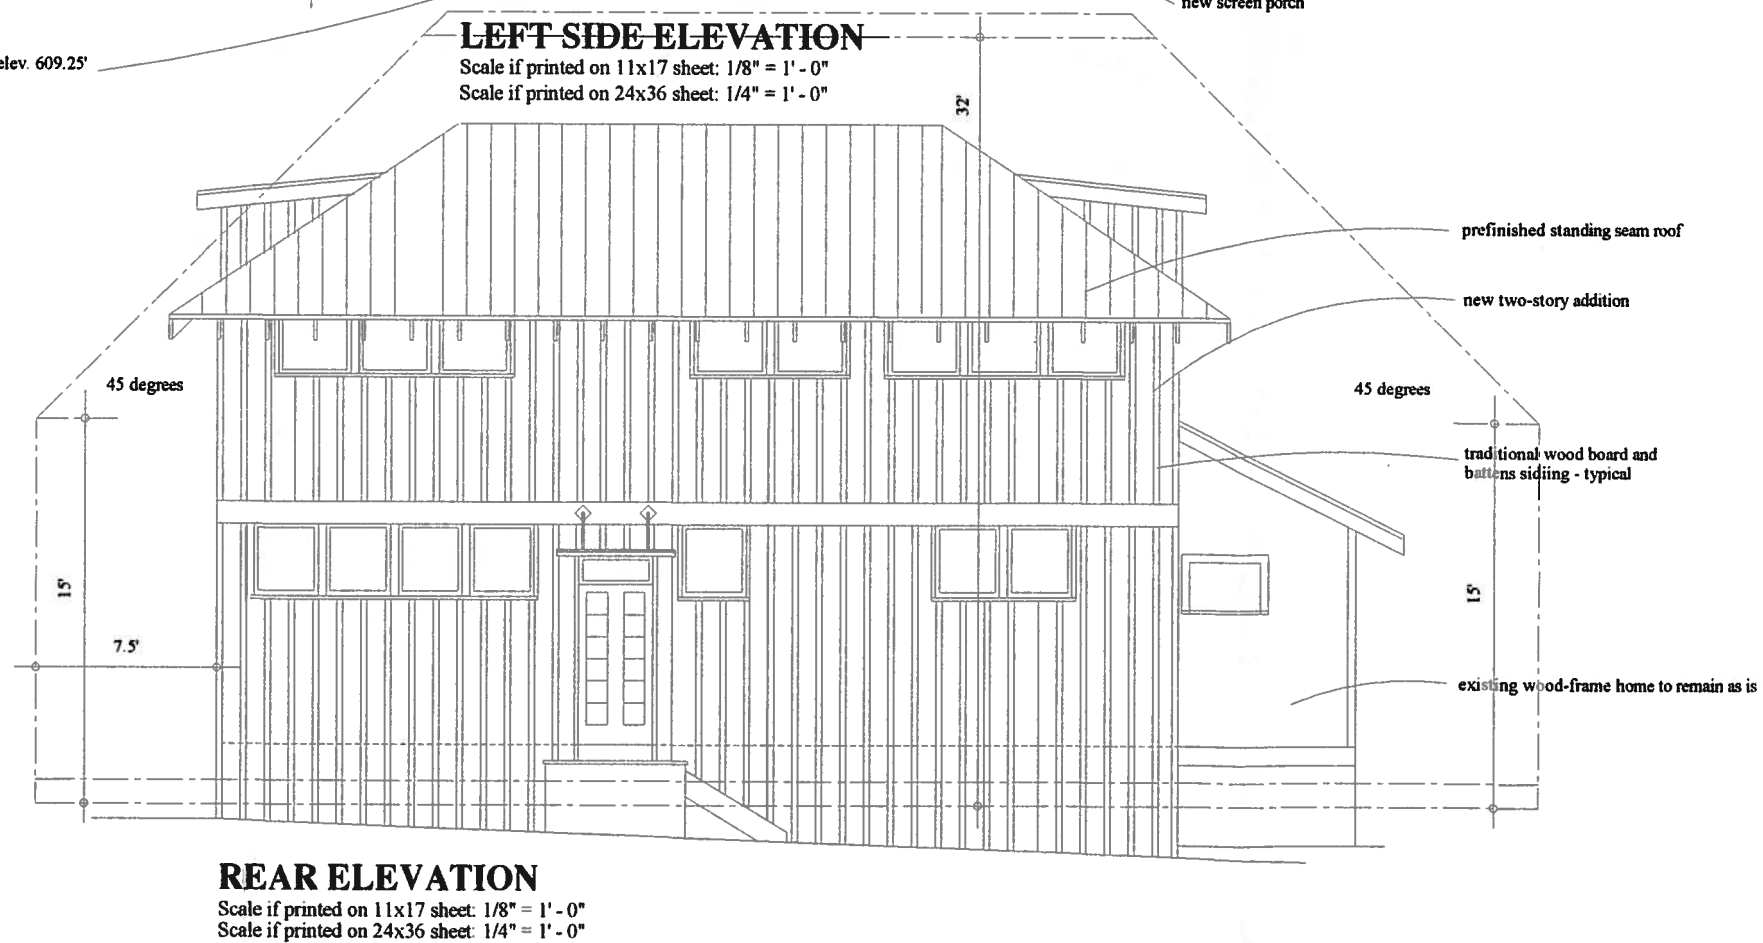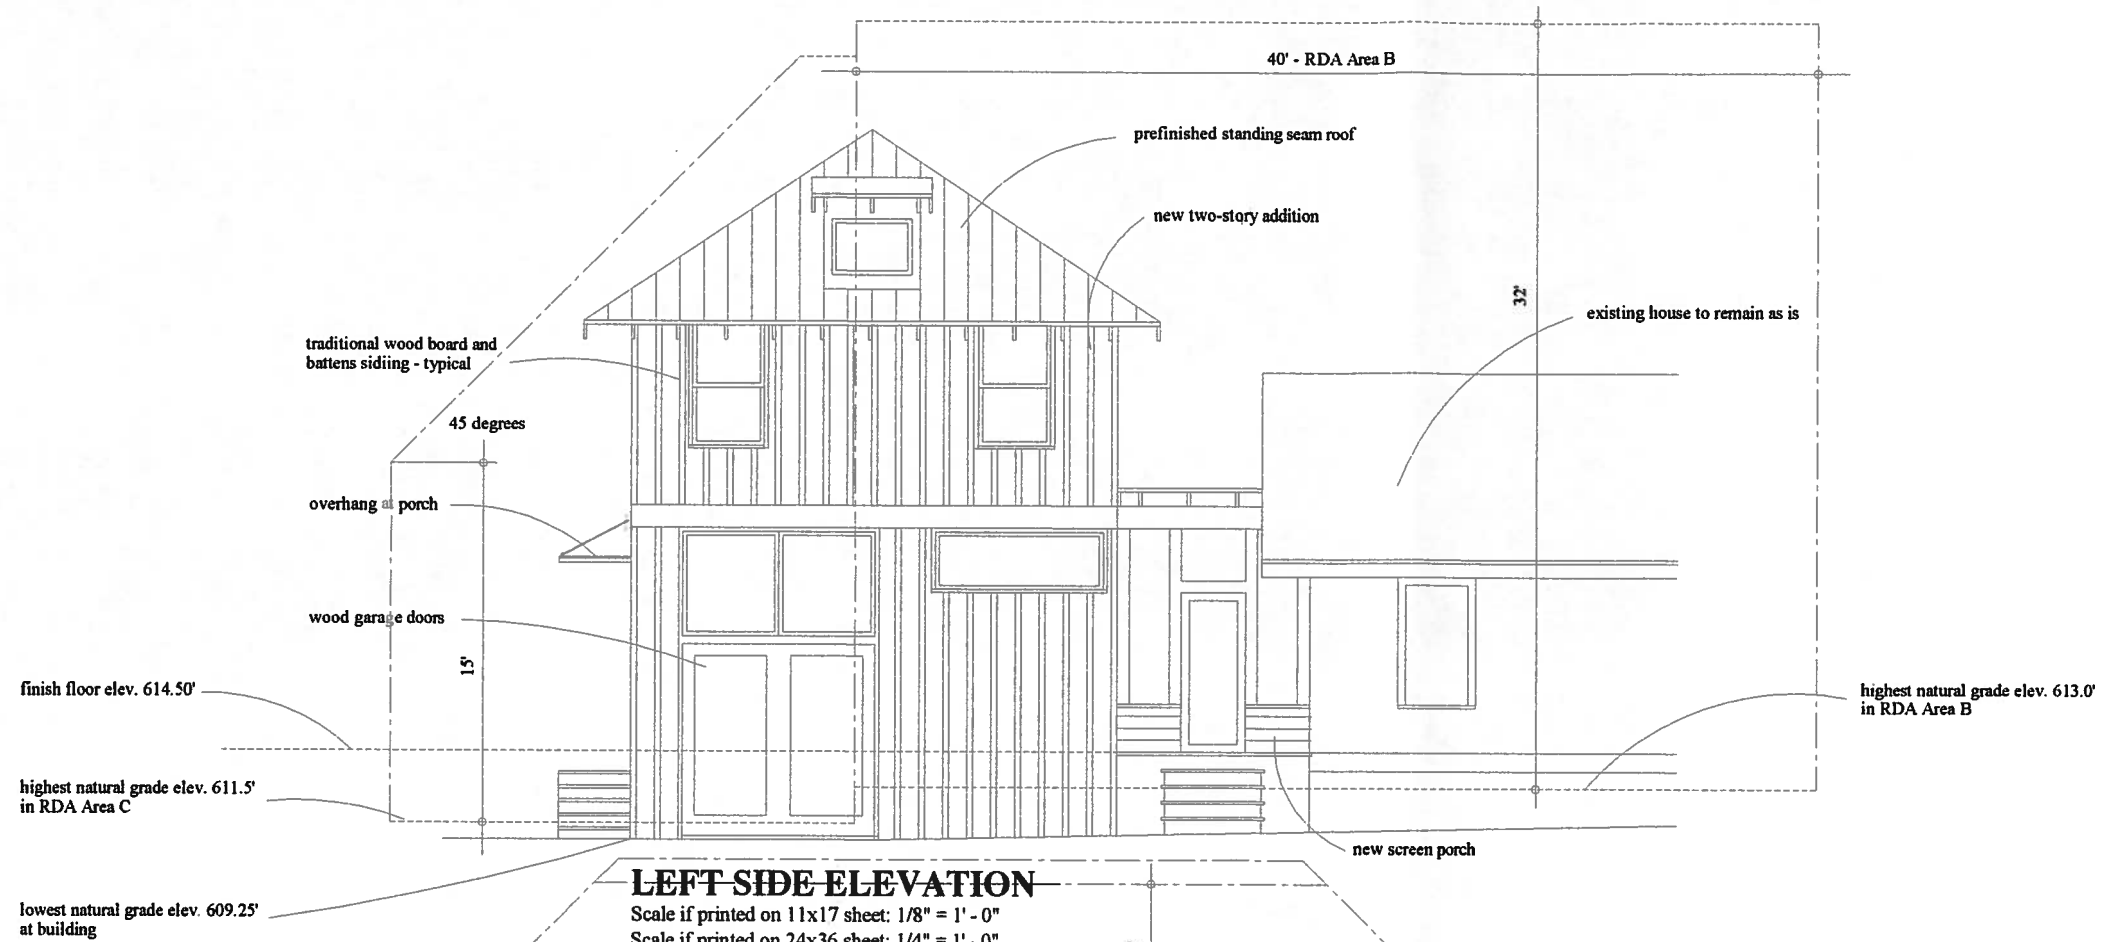

The Texas Board of Architectural Examiners, P.O. Box 12337, Austin, Texas 78711-2337 or 333  
 Oudalope, Suite 3-350, Austin, Texas 78701-3942, (512)305-9000 has jurisdiction over individuals  
 licensed under the Architects' Registration Law, Texas Civil Statutes Article 249a.

TITLE: EXTERIOR ELEVATIONS  
 COMMISSION: THE YOUNG RESIDENCE  
 DATE: AUGUST 22, 2013

**JAMES STOCKTON DUNAWAY AND ASSOCIATES ARCHITECTS**  
 MEMBERS OF THE AMERICAN INSTITUTE OF ARCHITECTS  
 AUSTIN, TEXAS

**A301**