



HALF-SIZE  
PRINT: ALL  
SCALES @ 50%

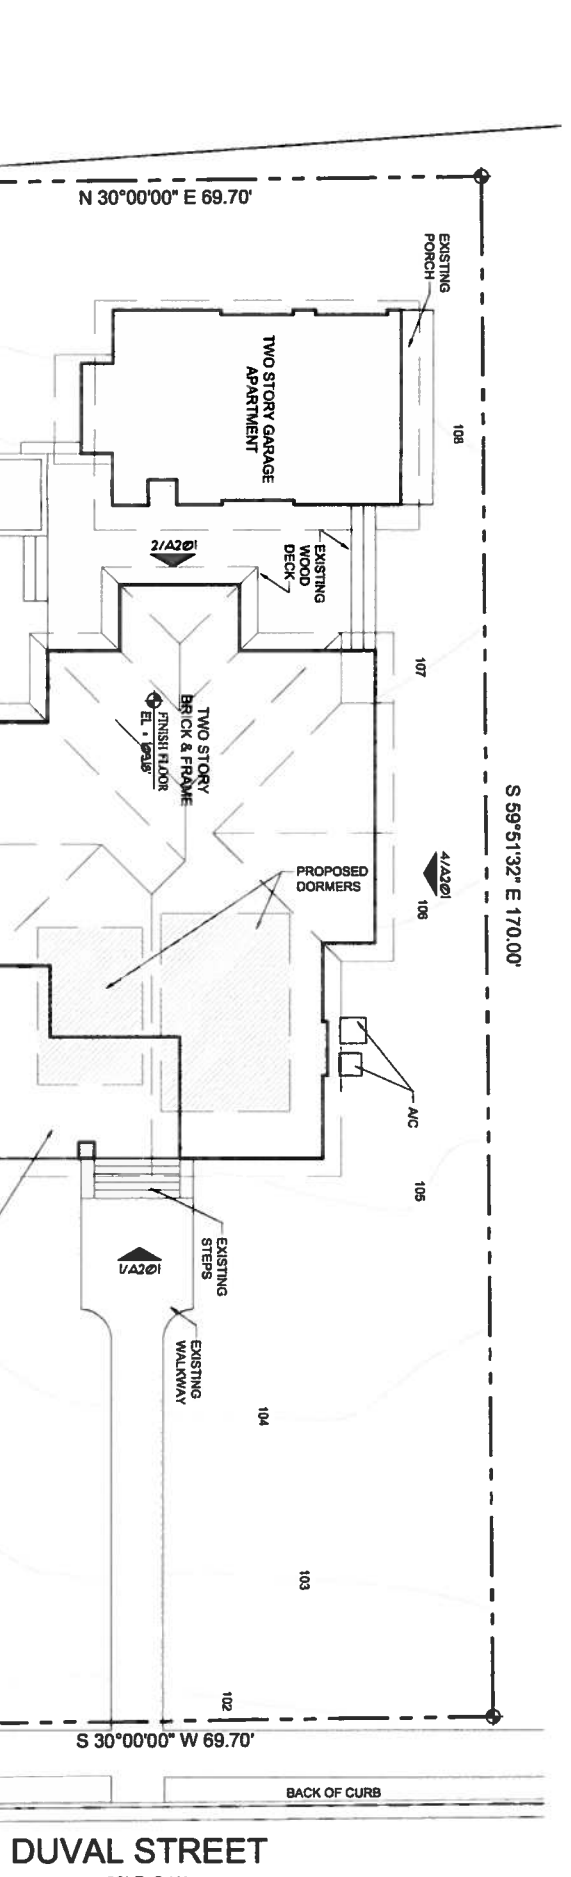

**LEGEND - FLOOR PLAN**

- EXIST. WALLS TO REMAIN
- NEW WALL

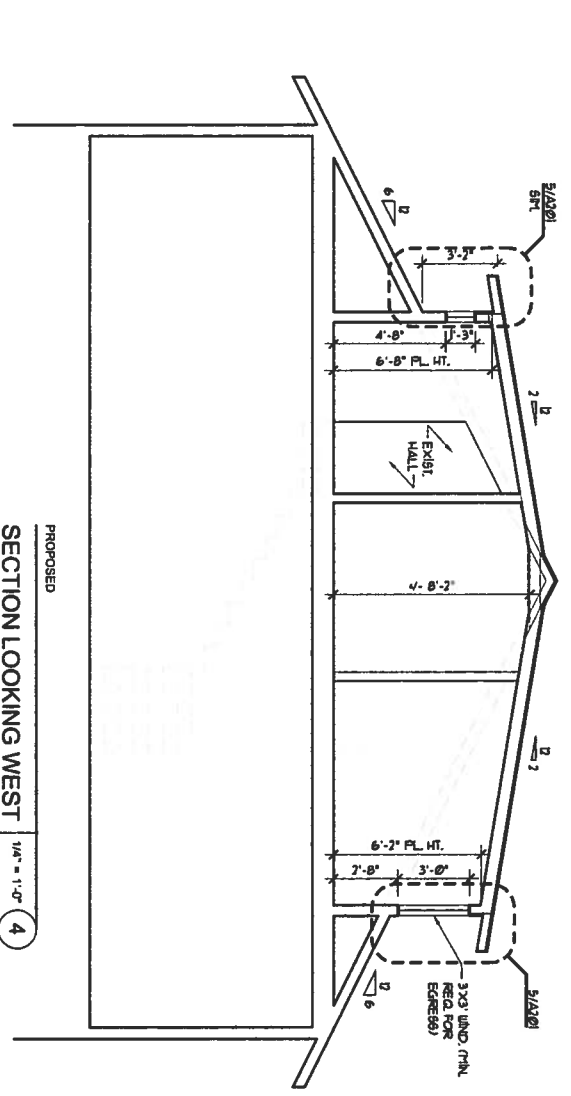
  

**WINDOW SCHEDULE**


TYPE	WINDOW SIZE	MATERIAL	REMARKS
A	2'-2" x 1'-3" CASING	WOOD	JELO-MEN TRADITIONS PLUS WOOD WINDOW, PAINT
B	3'-0" x 3'-0" CASING	WOOD	JELO-MEN TRADITIONS PLUS WOOD WINDOW, PAINT, EGRESS HINGE
X	2'-0" x 2'-0"	WOOD	EXISTING ORIGINAL WINDOW

HALF-SIZE  
PRINT: ALL  
SCALES @ 50%


LOWE ROOF  
WINDOWS, TYP.  
CORP. SHINGLE  
ROOF, MATCH EXIST.  
UD. TRIM & FASCIA  
EXIST.

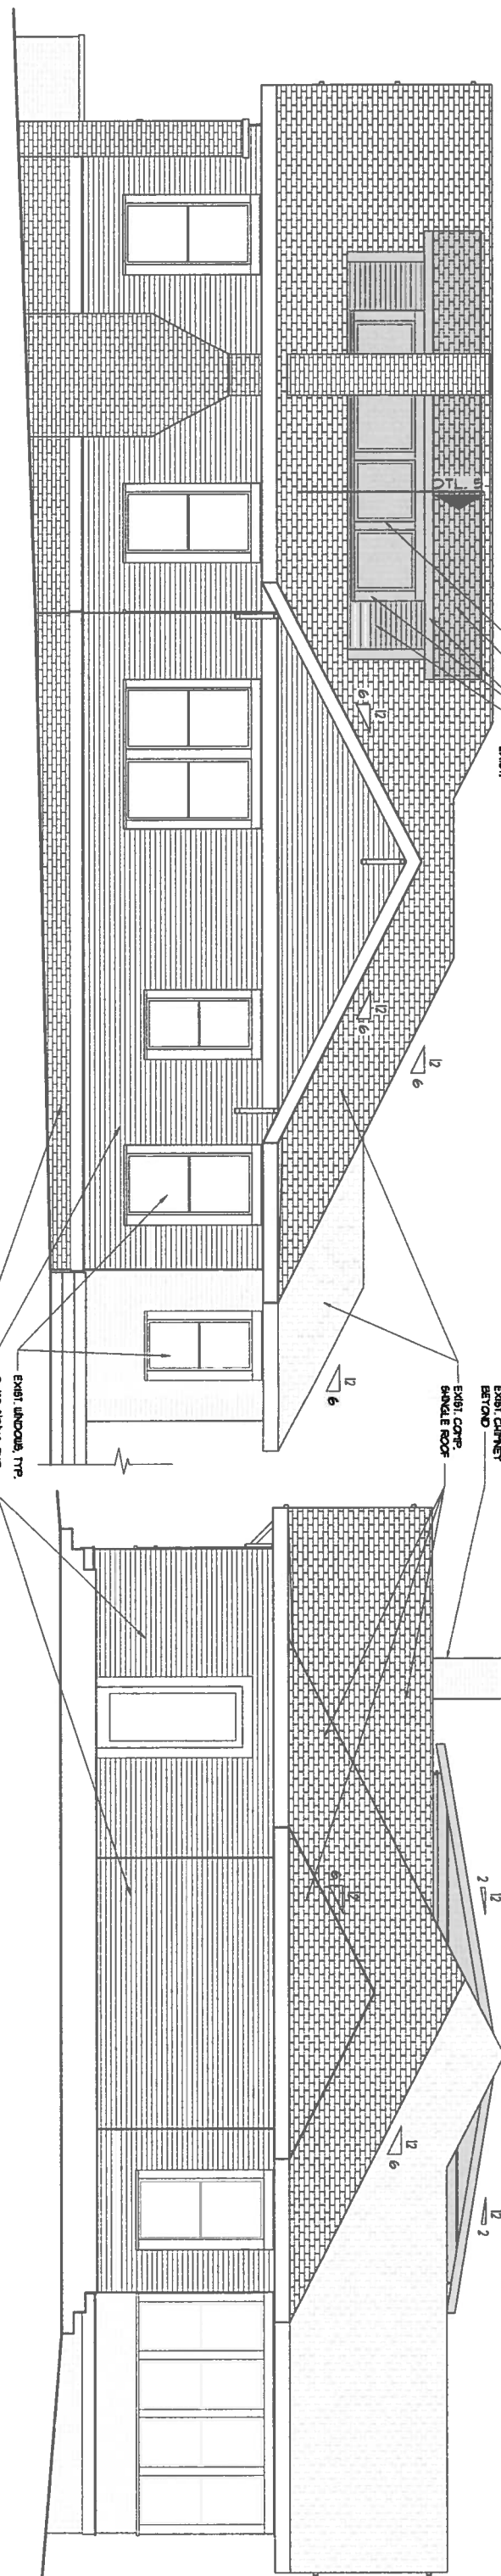

NORTH ELEVATION | 1/4" = 1'-0" (4)

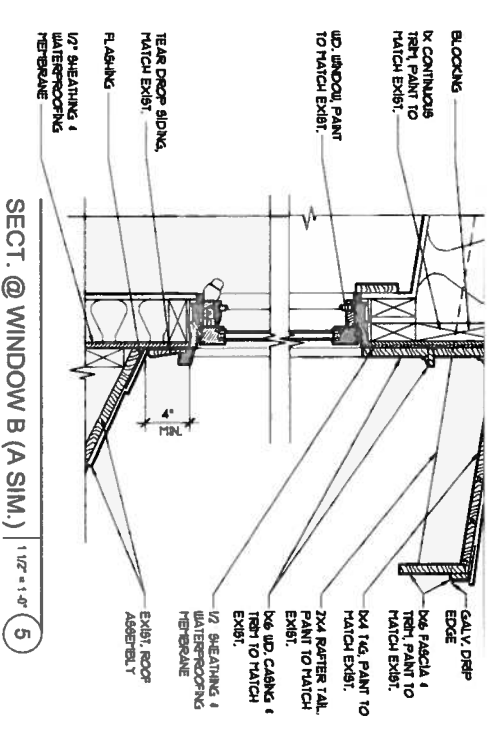

SECT. @ WINDOW B (A SIM.) | 1/12" = 1'-0" (5)

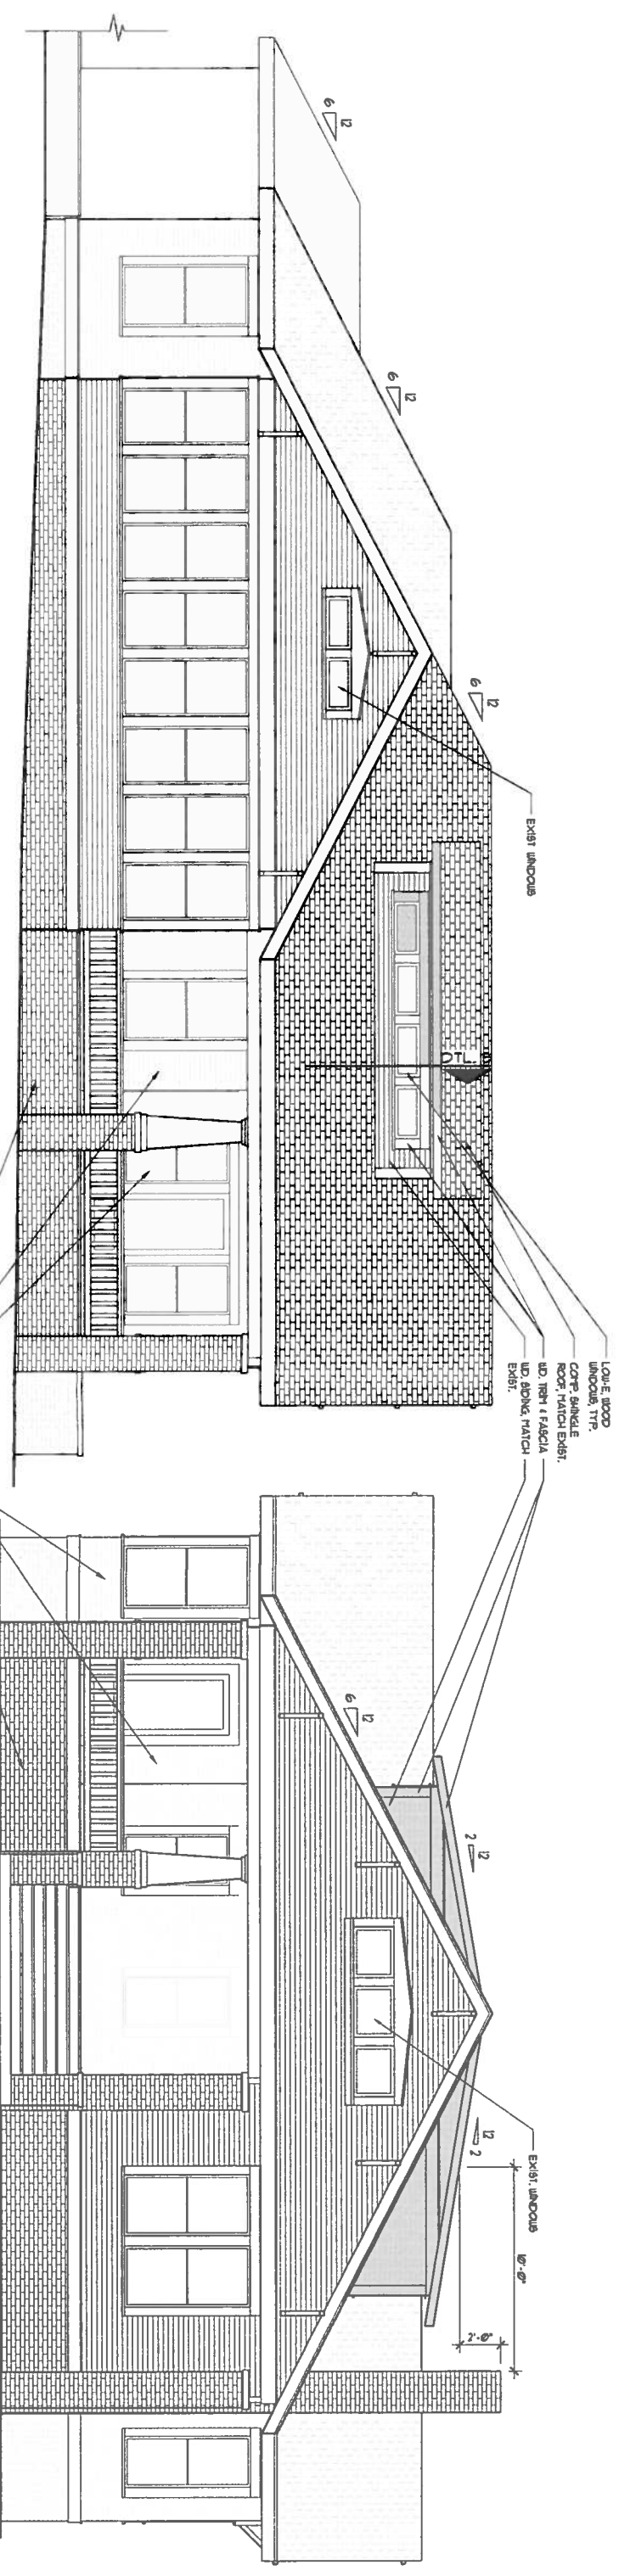

WEST ELEVATION | 1/4" = 1'-0" (2)

NEW CONSTRUCTION

SOUTH ELEVATION | 1/4" = 1'-0" (3)

EAST ELEVATION | 1/4" = 1'-0" (1)