

**HISTORIC LANDMARK COMMISSION
NOVEMBER 18, 2013
NATIONAL REGISTER HISTORIC DISTRICT
NRD-2013-0073
OLD WEST AUSTIN
1512 W. 29th Street**

PROPOSAL

Construct a second story addition to a contributing house.

RESEARCH

The house was built c. 1937 and the first residents were William L. Boyett and his wife Elizabeth J. Boyett, who owned and lived in the house until 1978. William Lynnwood Boyett was born in 1907, and married Elizabeth Helen Johnson (b. 1911) in 1931 in Hubbard, Texas. Mr. Boyett attended the University of Texas, and enlisted in the United States Army in January 1944. Mr. Boyett began working for the State of Texas after World War II, first for the State Board of Control, and then for the State Board of Insurance Commissioner as an accountant, then investigator, a position he retired from in the 1970s. After his death in 1975, his widow, Elizabeth, continued to live in this house until 1978. Mrs. Boyett died in 1999 at the age of 87 in Dallas, Texas. Mr. and Mrs. Boyett had two children, a daughter, Roberta who died in infancy, and a daughter, Elizabeth Helen who survived both her parents.

PROJECT SPECIFICATIONS

The existing residence is a 2,350 sq. ft., one and one-half story wood frame, Minimal Traditional style house with simple Colonial Revival details. The house is sided with wide lap siding, and has a centered door with two symmetrical 4:2, double-hung, wood windows on either side. The salt box style gabled roof is covered in standing seam roofing and has two, gabled dormers set above the two, first floor windows. The colonial revival detailing includes the door surround, which has fluted pilasters, and an entablature with dentils. There is a bay window located on the side elevation as well as a carport with a 2nd story screened porch above.

The applicant proposes to construct a second story addition on top of and to the rear of the existing house. The addition will have a multi-pitched, standing seam metal roof and wide lap siding similar to the existing materials. The existing second story screen porch on the side elevation will be removed and a new carport constructed. The existing windows on the front elevation will be replaced with new multi-paned, double-hung windows and the new roof will have shed roofed dormers with multi-paned windows. Over the central front door there will be a shed "dormer-style" roof that extends to the top roof ridge and is supported by curved steel braces. Trim will be installed surrounding the door that is similar to the existing Colonial Revival trim. Screening cut at a diagonal will be installed on the front elevation to serve as a "green wall". The side elevation will have a shed roof awning supported by curved steel braces of the same design as those supporting the roof over the front door.

STANDARDS FOR REVIEW

The existing property is contributing to the Old West Austin National Register Historic District. Applicable general design review guidelines state:

- The distinguishing original qualities or character of a property and its environment shall not be destroyed. Removal or alteration of any historic material or distinctive architectural features should be avoided.
- All properties shall be recognized as products of their own time. Alterations which have no historical basis and which seek to create an earlier appearance shall be discouraged.
- Changes which have taken place in the course of time may have acquired significance in their own right, and shall be recognized and respected.
- Distinctive stylistic features or examples of skilled craftsmanship which characterize a property shall be treated with sensitivity.
- Deteriorated architectural features shall be repaired rather than replaced whenever possible. In the event replacement is necessary, the new material should match the material being replaced in composition, design, color, texture, and other visual qualities. Repair or replacement of missing architectural features should be based on accurate duplications of features, substantiated by historical, physical, or pictorial evidence.
- Contemporary design for alterations and additions to existing properties are appropriate when such alterations and additions do not destroy significant historic, architectural, or cultural material and are compatible with the size, scale, color, material, and character of the property, neighborhood, or environment.
- Whenever, possible, new additions or alterations to structures shall be done in such a manner that if such additions or alterations were to be removed in the future, the essential form and integrity of the structure would not be impaired.

The project as proposed does not meet the general design guidelines and adversely impacts the historic integrity of the house to the extent as to render it non-contributing to the National Register Historic District.

Note: A previous proposal for alterations to the house that would render it non-contributing was reviewed by the Historic Landmark Commission on February 27, 2012 at which time staff and the Commissioner requested the design be altered to maintain the contributing status.

STAFF RECOMMENDATION

Release the permit with the recommendation that the applicant consider a design that maintains the house's contributing status, and require a City of Austin documentation package be submitted prior to release of the permit.


PHOTOS



1512 W. 29th Street



Contributing house on the same block as 1512 W. 29th Street

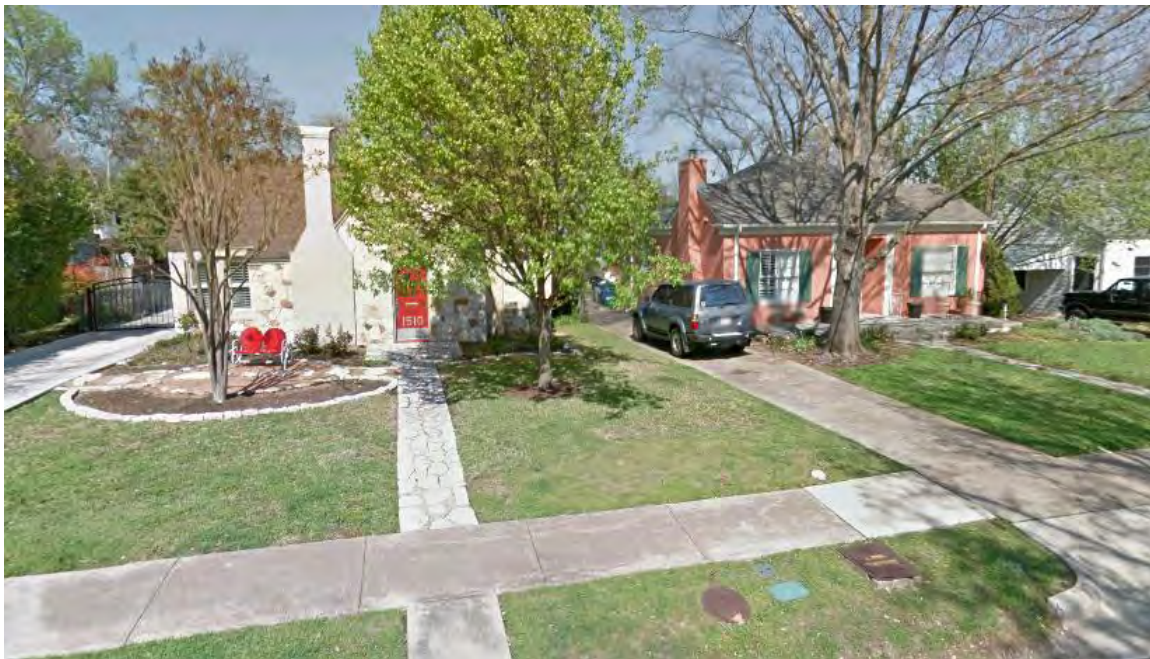


Contributing house on the same block as 1512 W. 29th Street

OCCUPANCY HISTORY
1512 W. 29th Street
c. 1937

City Directory Research, Austin History Center
 By City Historic Preservation Office
 September 2011

1985-86	Patrick A. Skrovan, owner Salesman, Strait Music
1980	No return
1979	Charles E. Johnson and Barbara A., Owner Attorney
1978	Elizabeth Boyett, owner Retired
1977	Elizabeth Boyett, owner
1975	William Lynwood Boyett and Elizabeth J., owners Retired
1970	William Lynwood Boyett and Elizabeth J., owners Investigator, State Board of Insurance
1965	William Lynwood Boyett and Elizabeth J., owners Investigator, State Insurance Board
1963	William Lynwood Boyett and Elizabeth J., owners Investigator, State Board of Insurance
1960	William Lynwood Boyett and Elizabeth J., owners Investigator, State Board of Insurance Commissioner
1957	William Lynwood Boyett and Elizabeth J., owners Assistant Director, State Board of Insurance Commissioner
1954	William Lynwood Boyett and Elizabeth J., owners Account Investigator, State Board of Insurance Commissioner
1952	William Lynwood Boyett and Elizabeth J., owners Accountant, State Board of Insurance Commissioner
1949	William Lynwood Boyett and Elizabeth J., owners Accountant, State Board of Insurance Commissioner.
1947	William Lynwood Boyett and Elizabeth J., owners Employee, State Board of Control

1944-45	William Lynwood Boyett and Elizabeth J. (+ 1), owners United States Army
1942	William Lynwood Boyett and Elizabeth J., owners Student, University of Texas
1941	William Lynwood Boyett and Elizabeth J., owners Statistician
1939	William Lynwood Boyett and Elizabeth J. (+1), owners Clerk
1937	No address listed in the directory. NOTE: William L. (Clerk, Railroad Commission of Texas) and Elizabeth J. Boyett are listed as renters at 205 Archway.

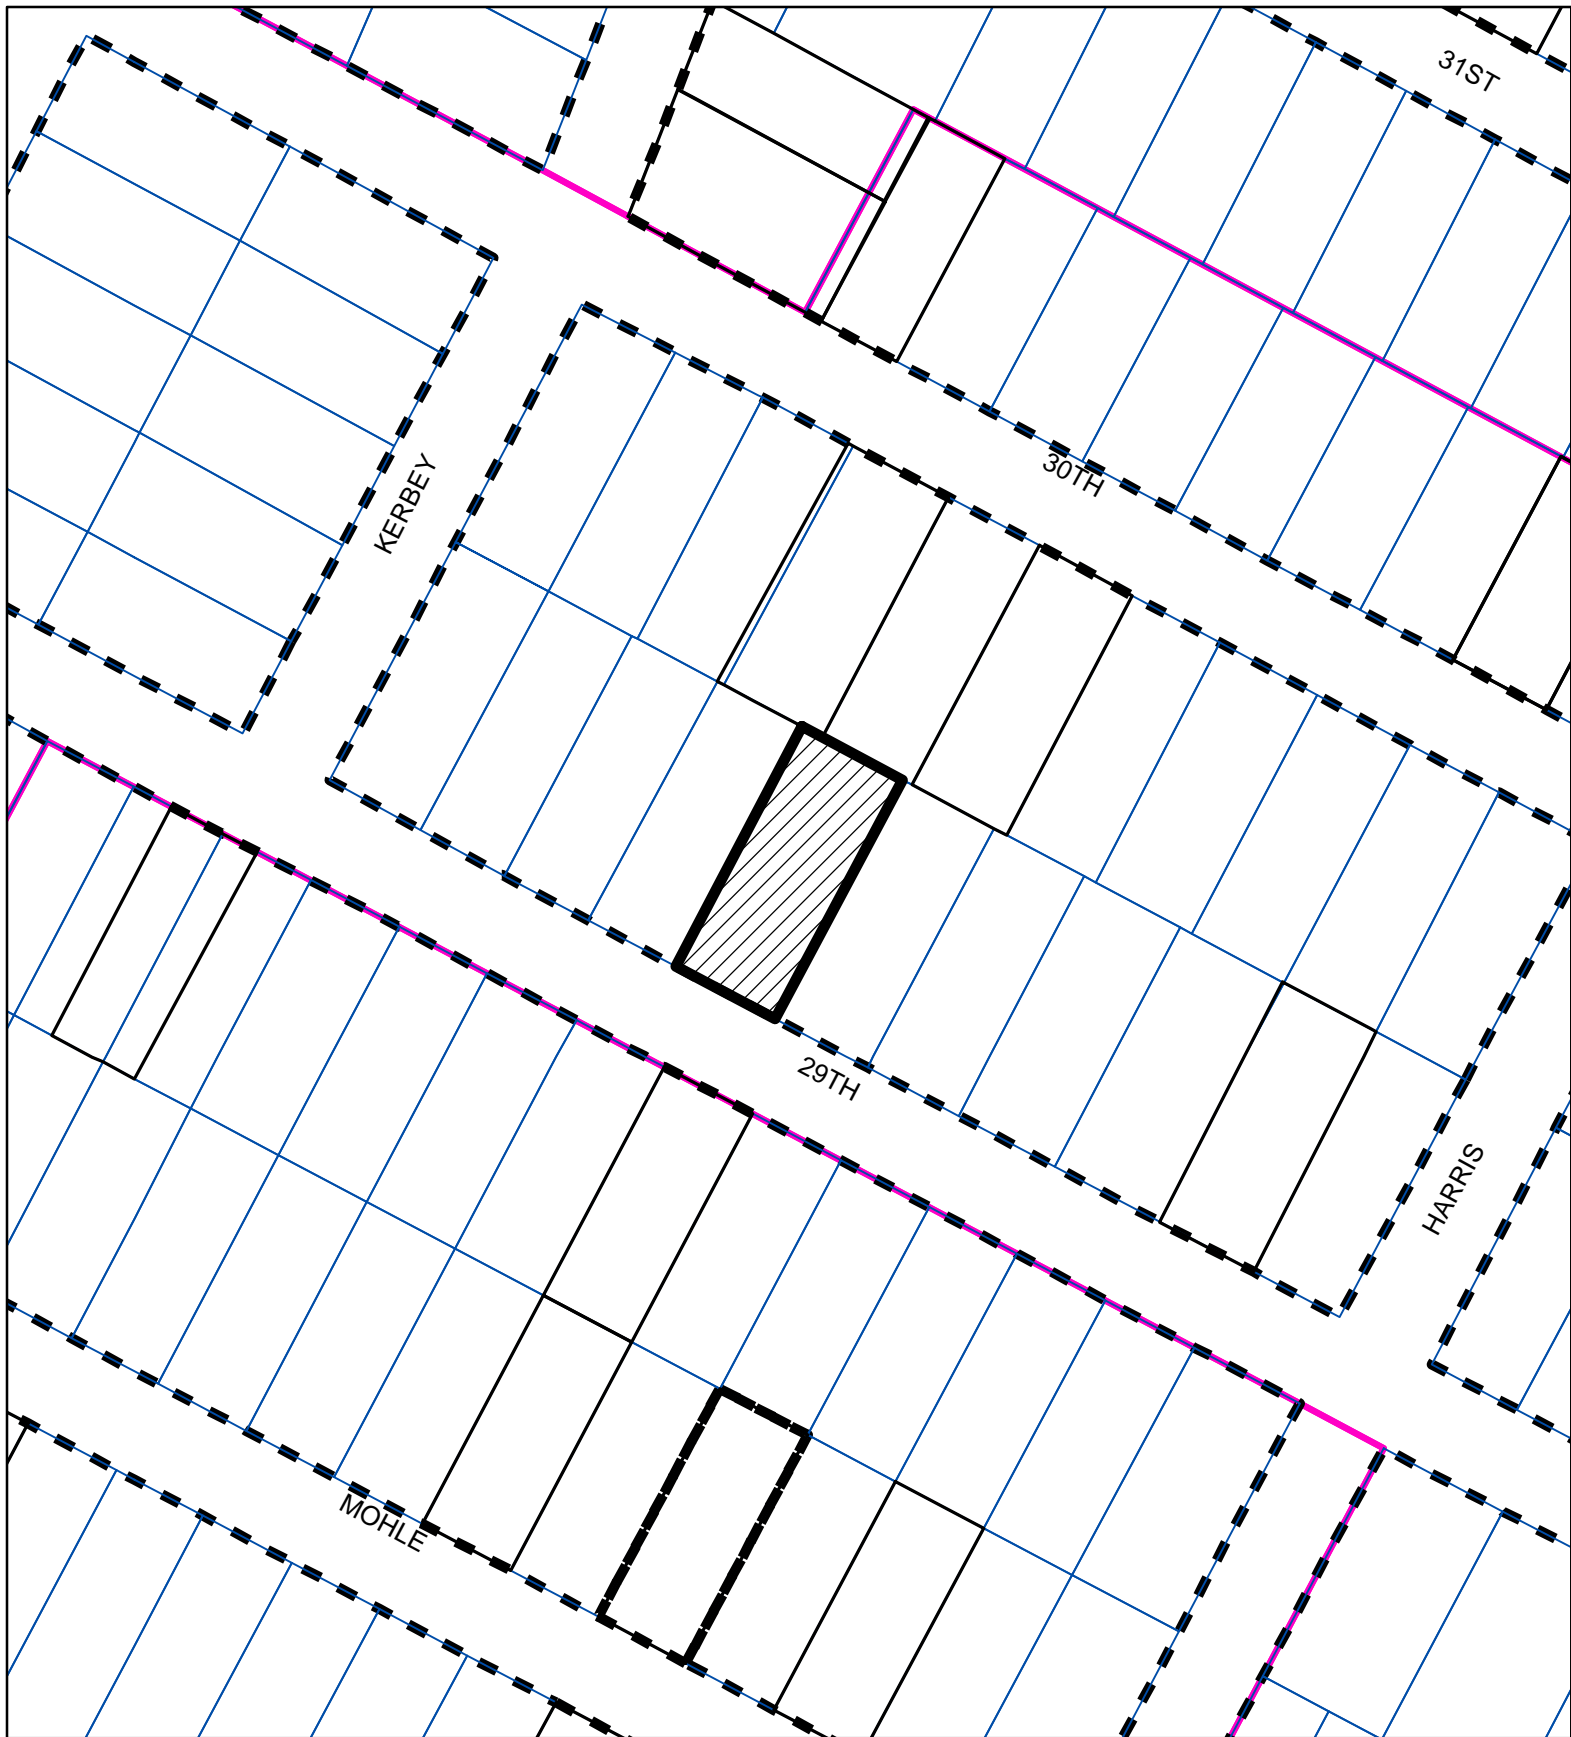

SUBJECT TRACT




ZONING BOUNDARY

CASE#: NRD-2013-0073
LOCATION: 1512 W. 29th Street




This product is for informational purposes and may not have been prepared for or be suitable for legal, engineering, or surveying purposes. It does not represent an on-the-ground survey and represents only the approximate relative location of property boundaries.

This product has been produced by the Planning and Development Review Department for the sole purpose of geographic reference. No warranty is made by the City of Austin regarding specific accuracy or completeness.

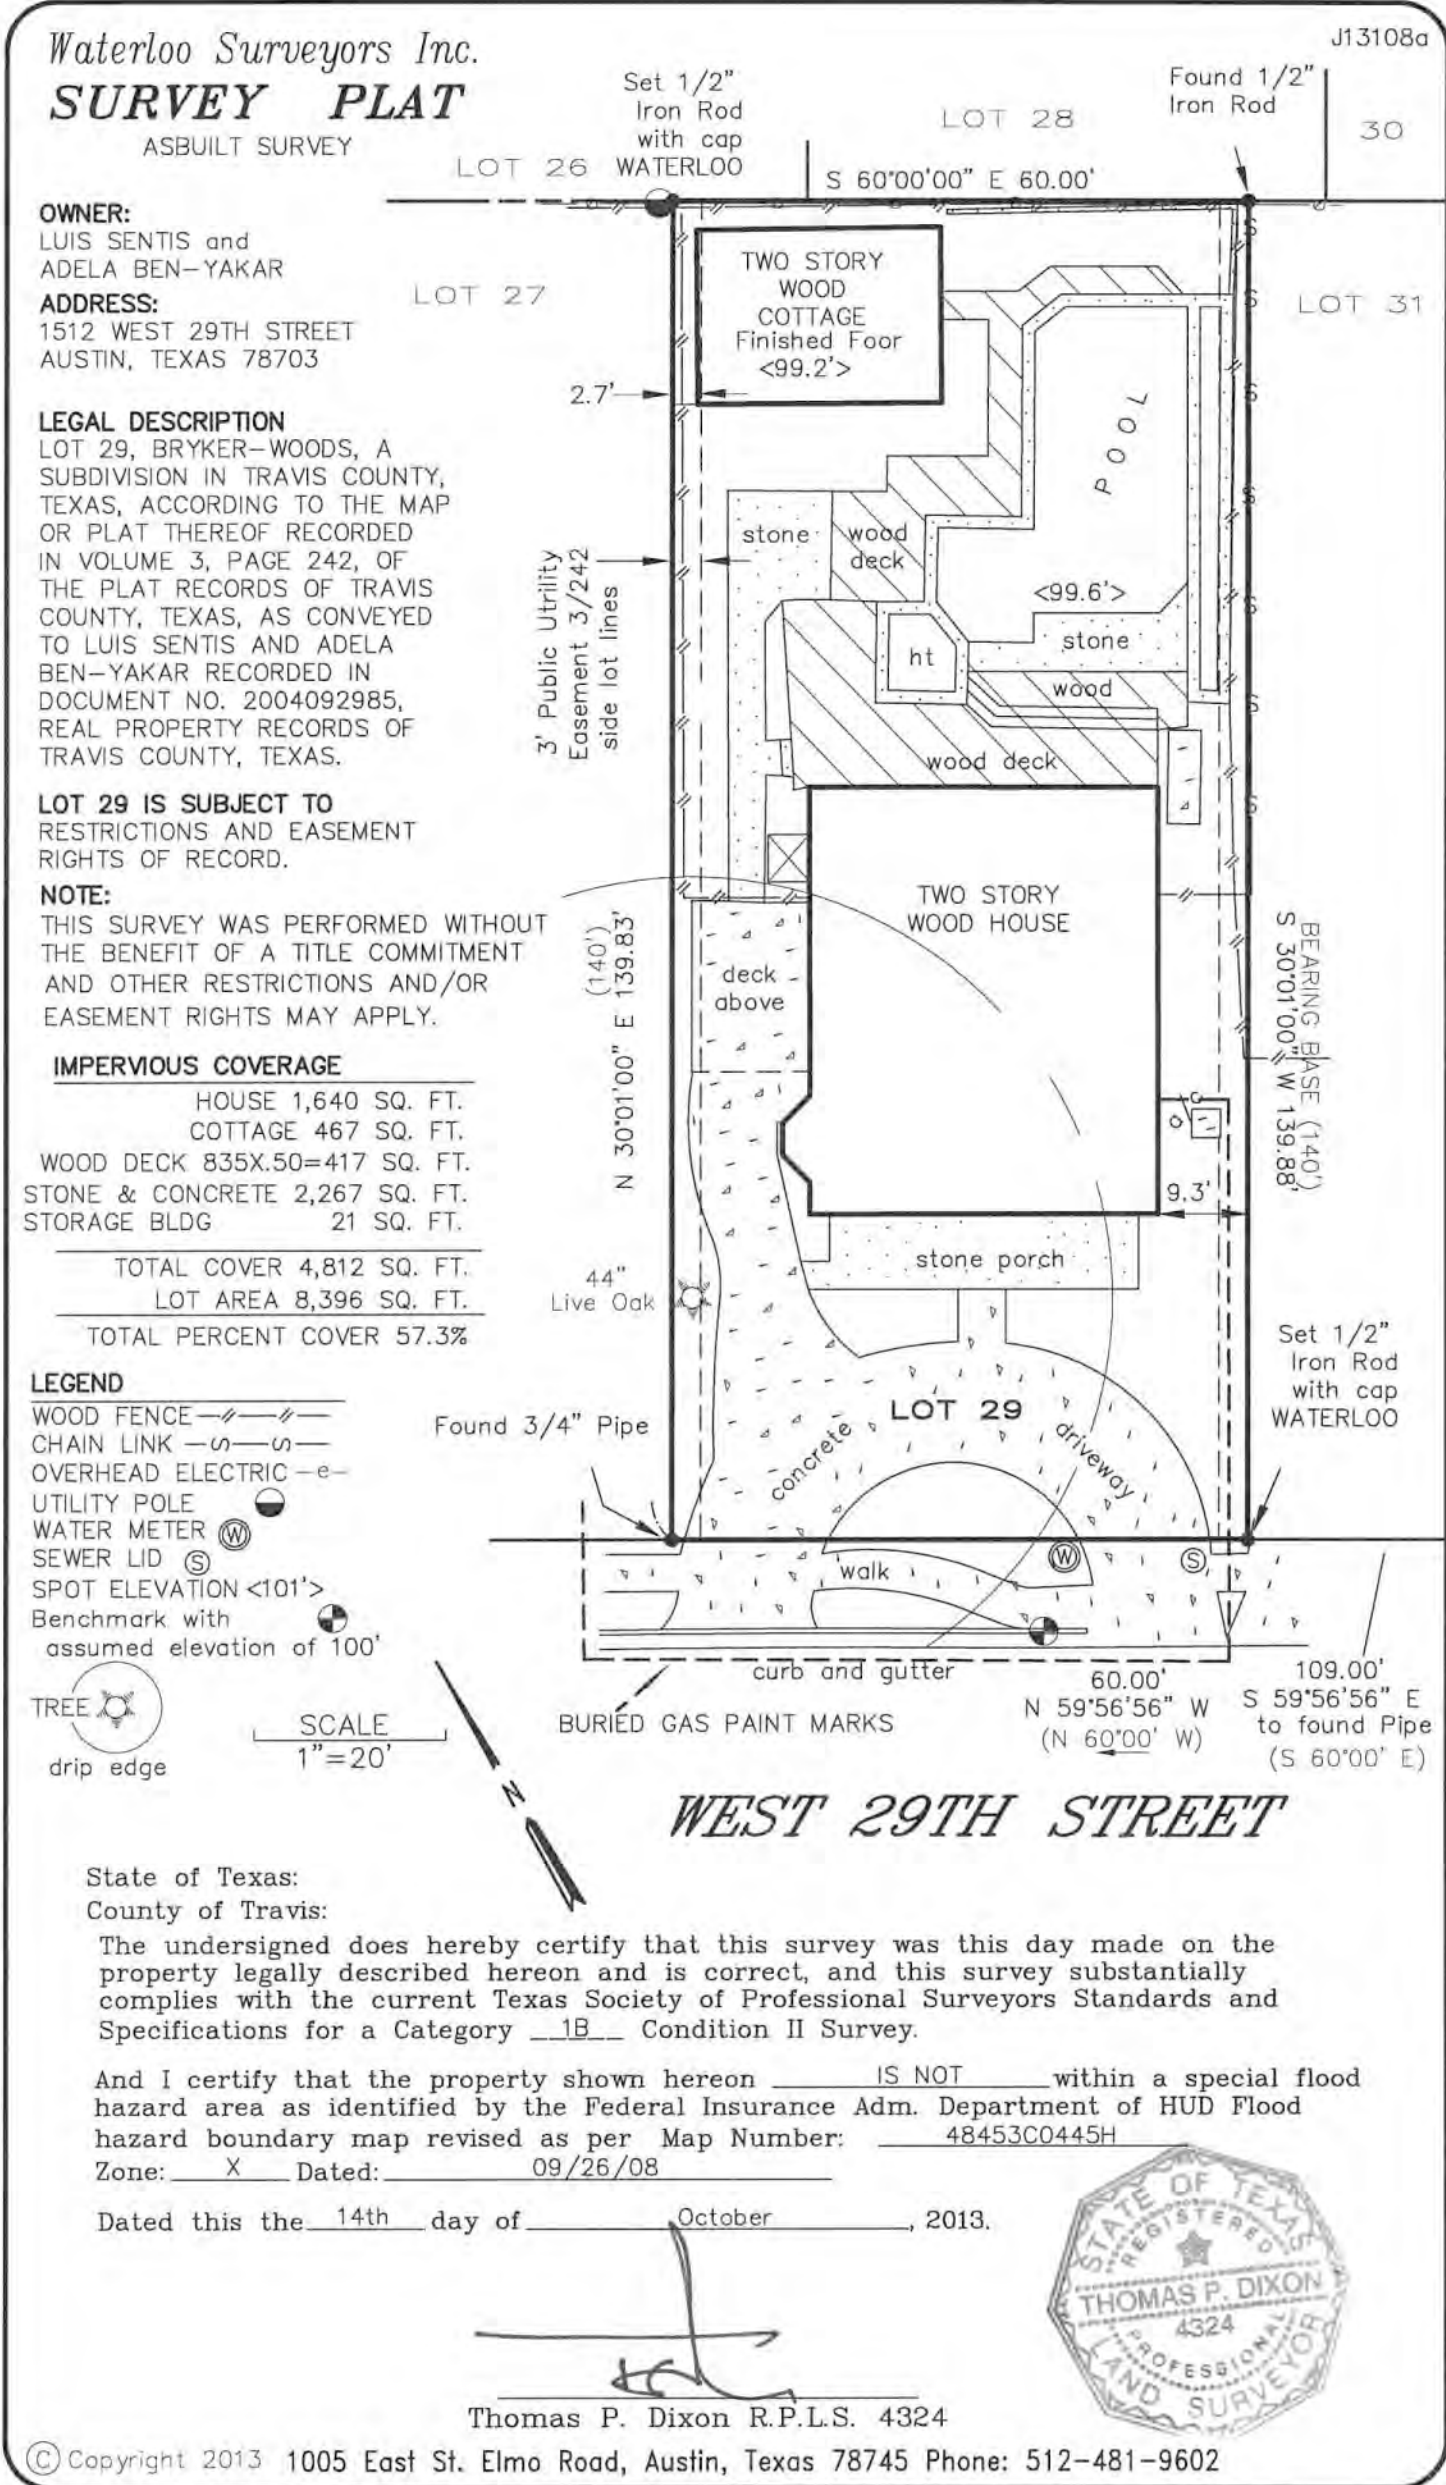


3 PROPERTY SURVEY
1" = 20'-0"

2 SITE PLAN - EXISTING
1" = 10'-0"

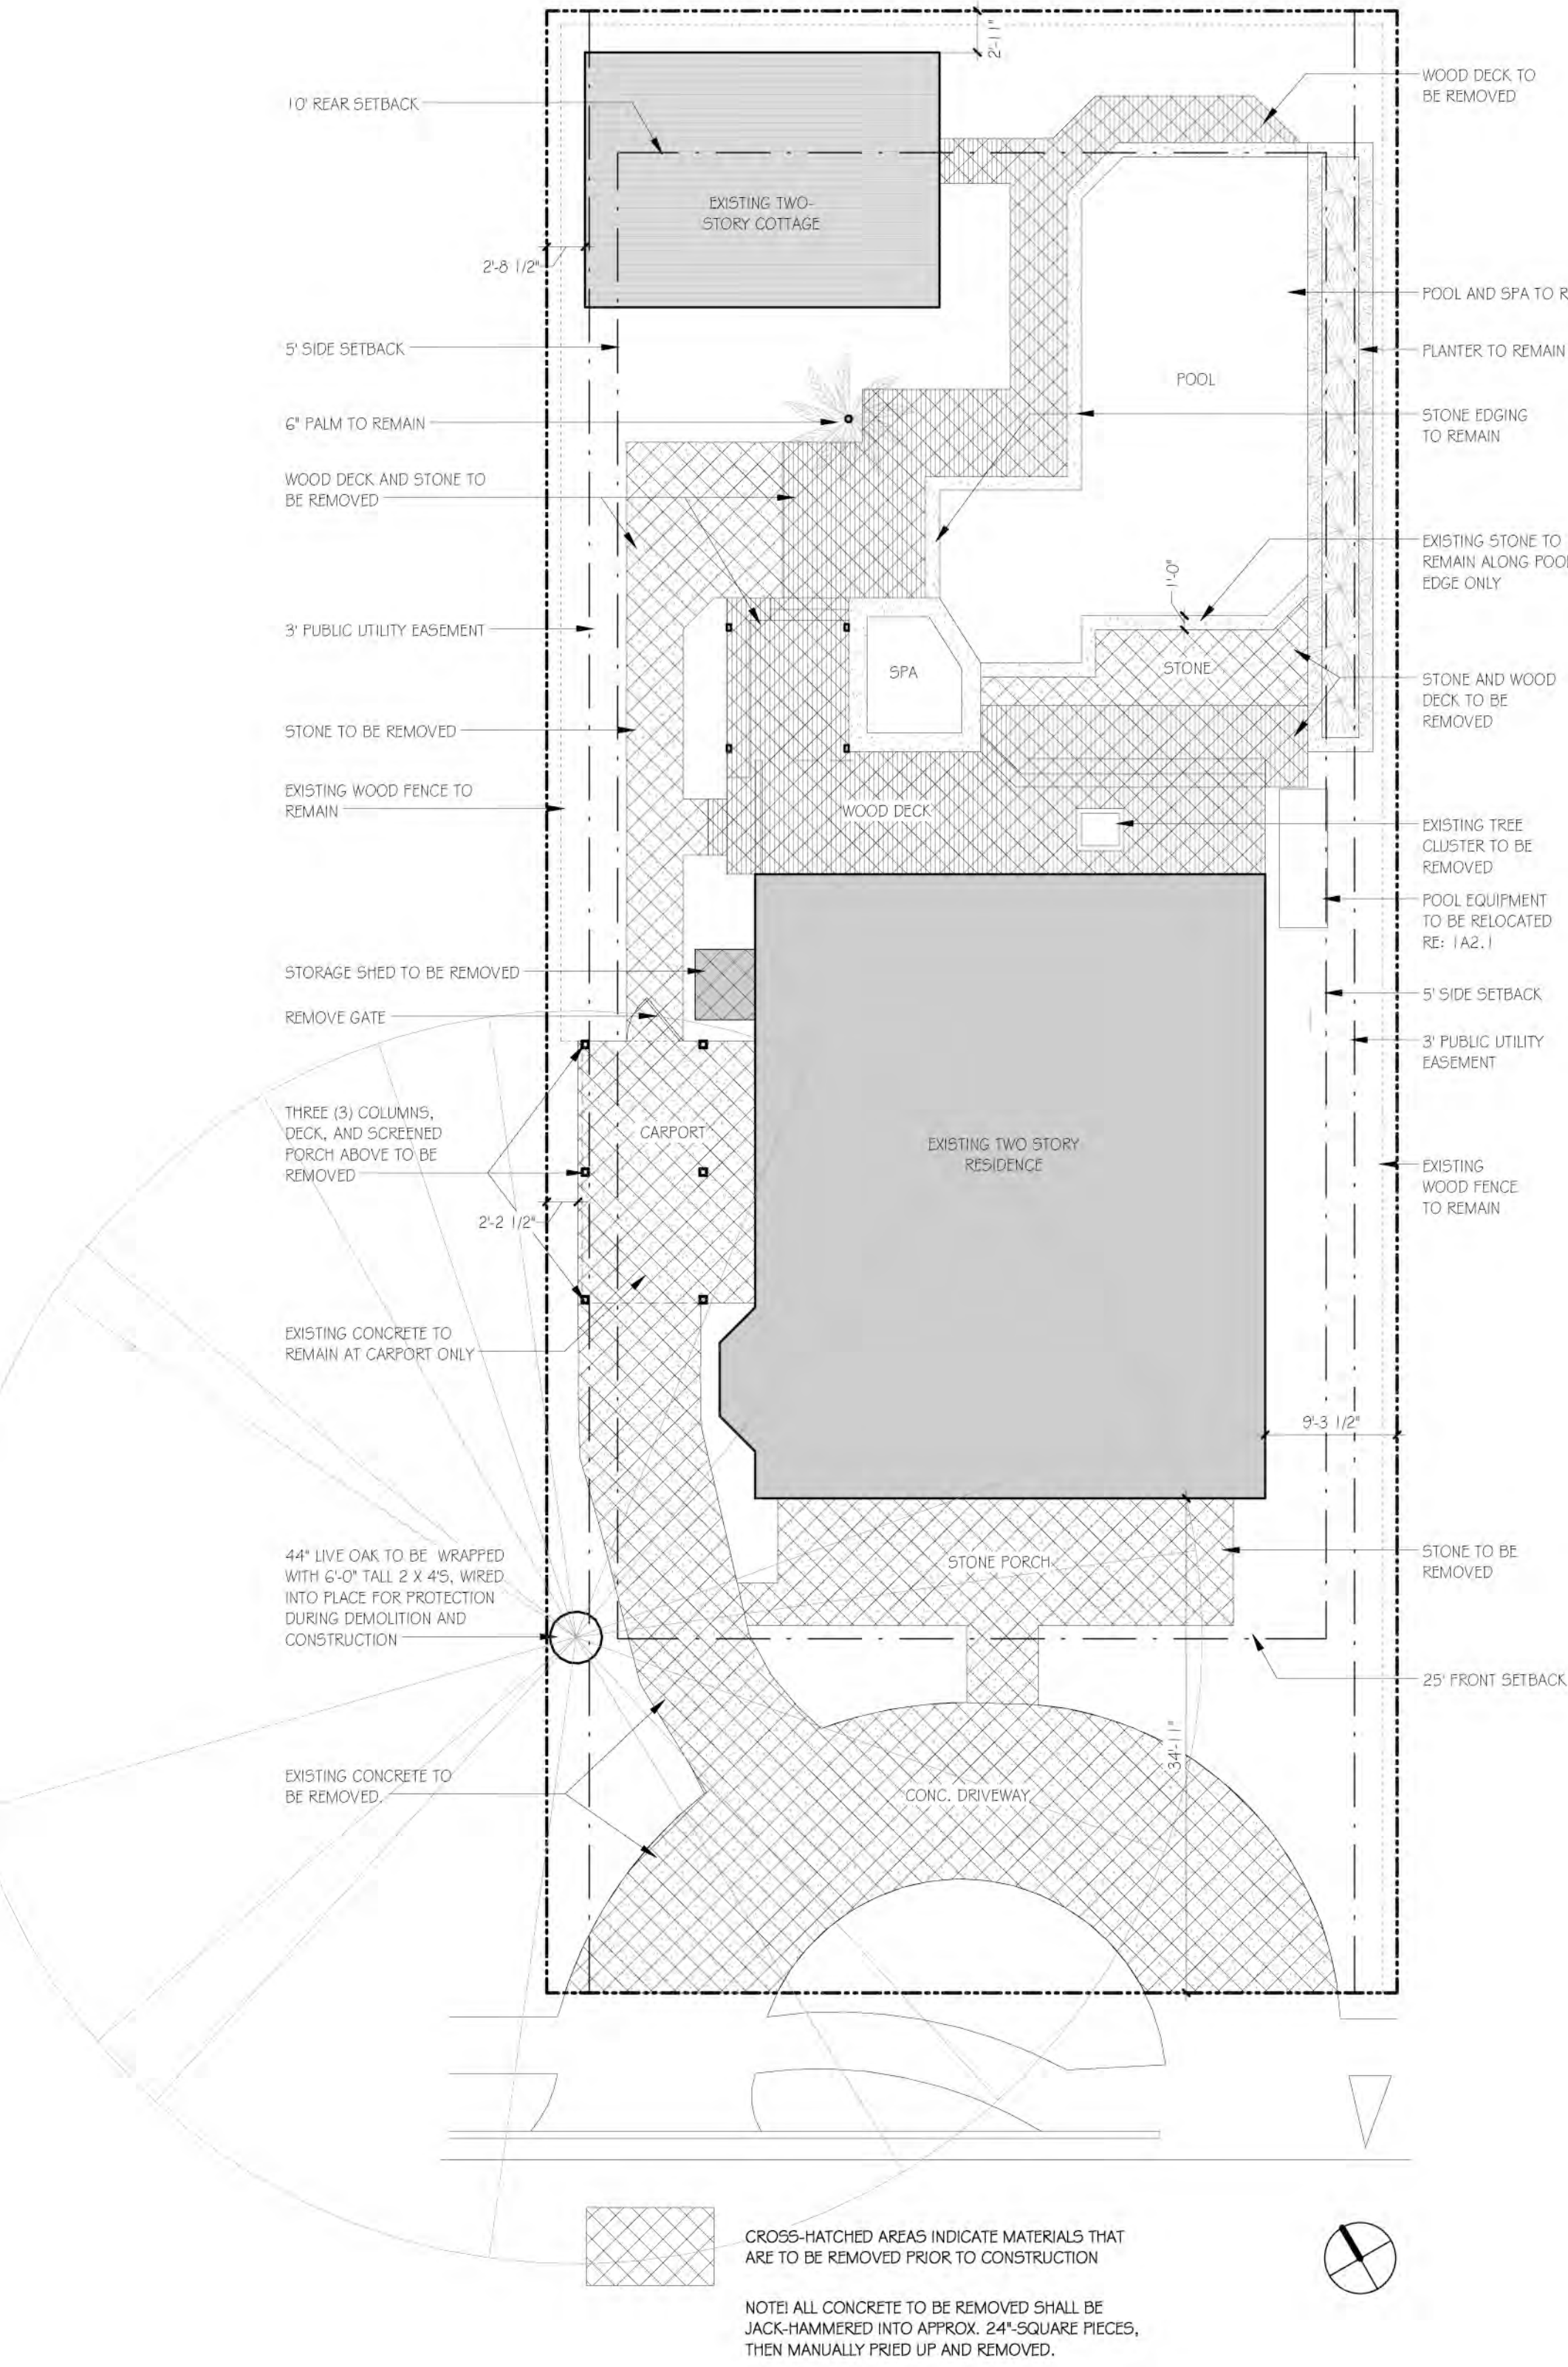

1 SITE PLAN - PROPOSED
1" = 10'-0"

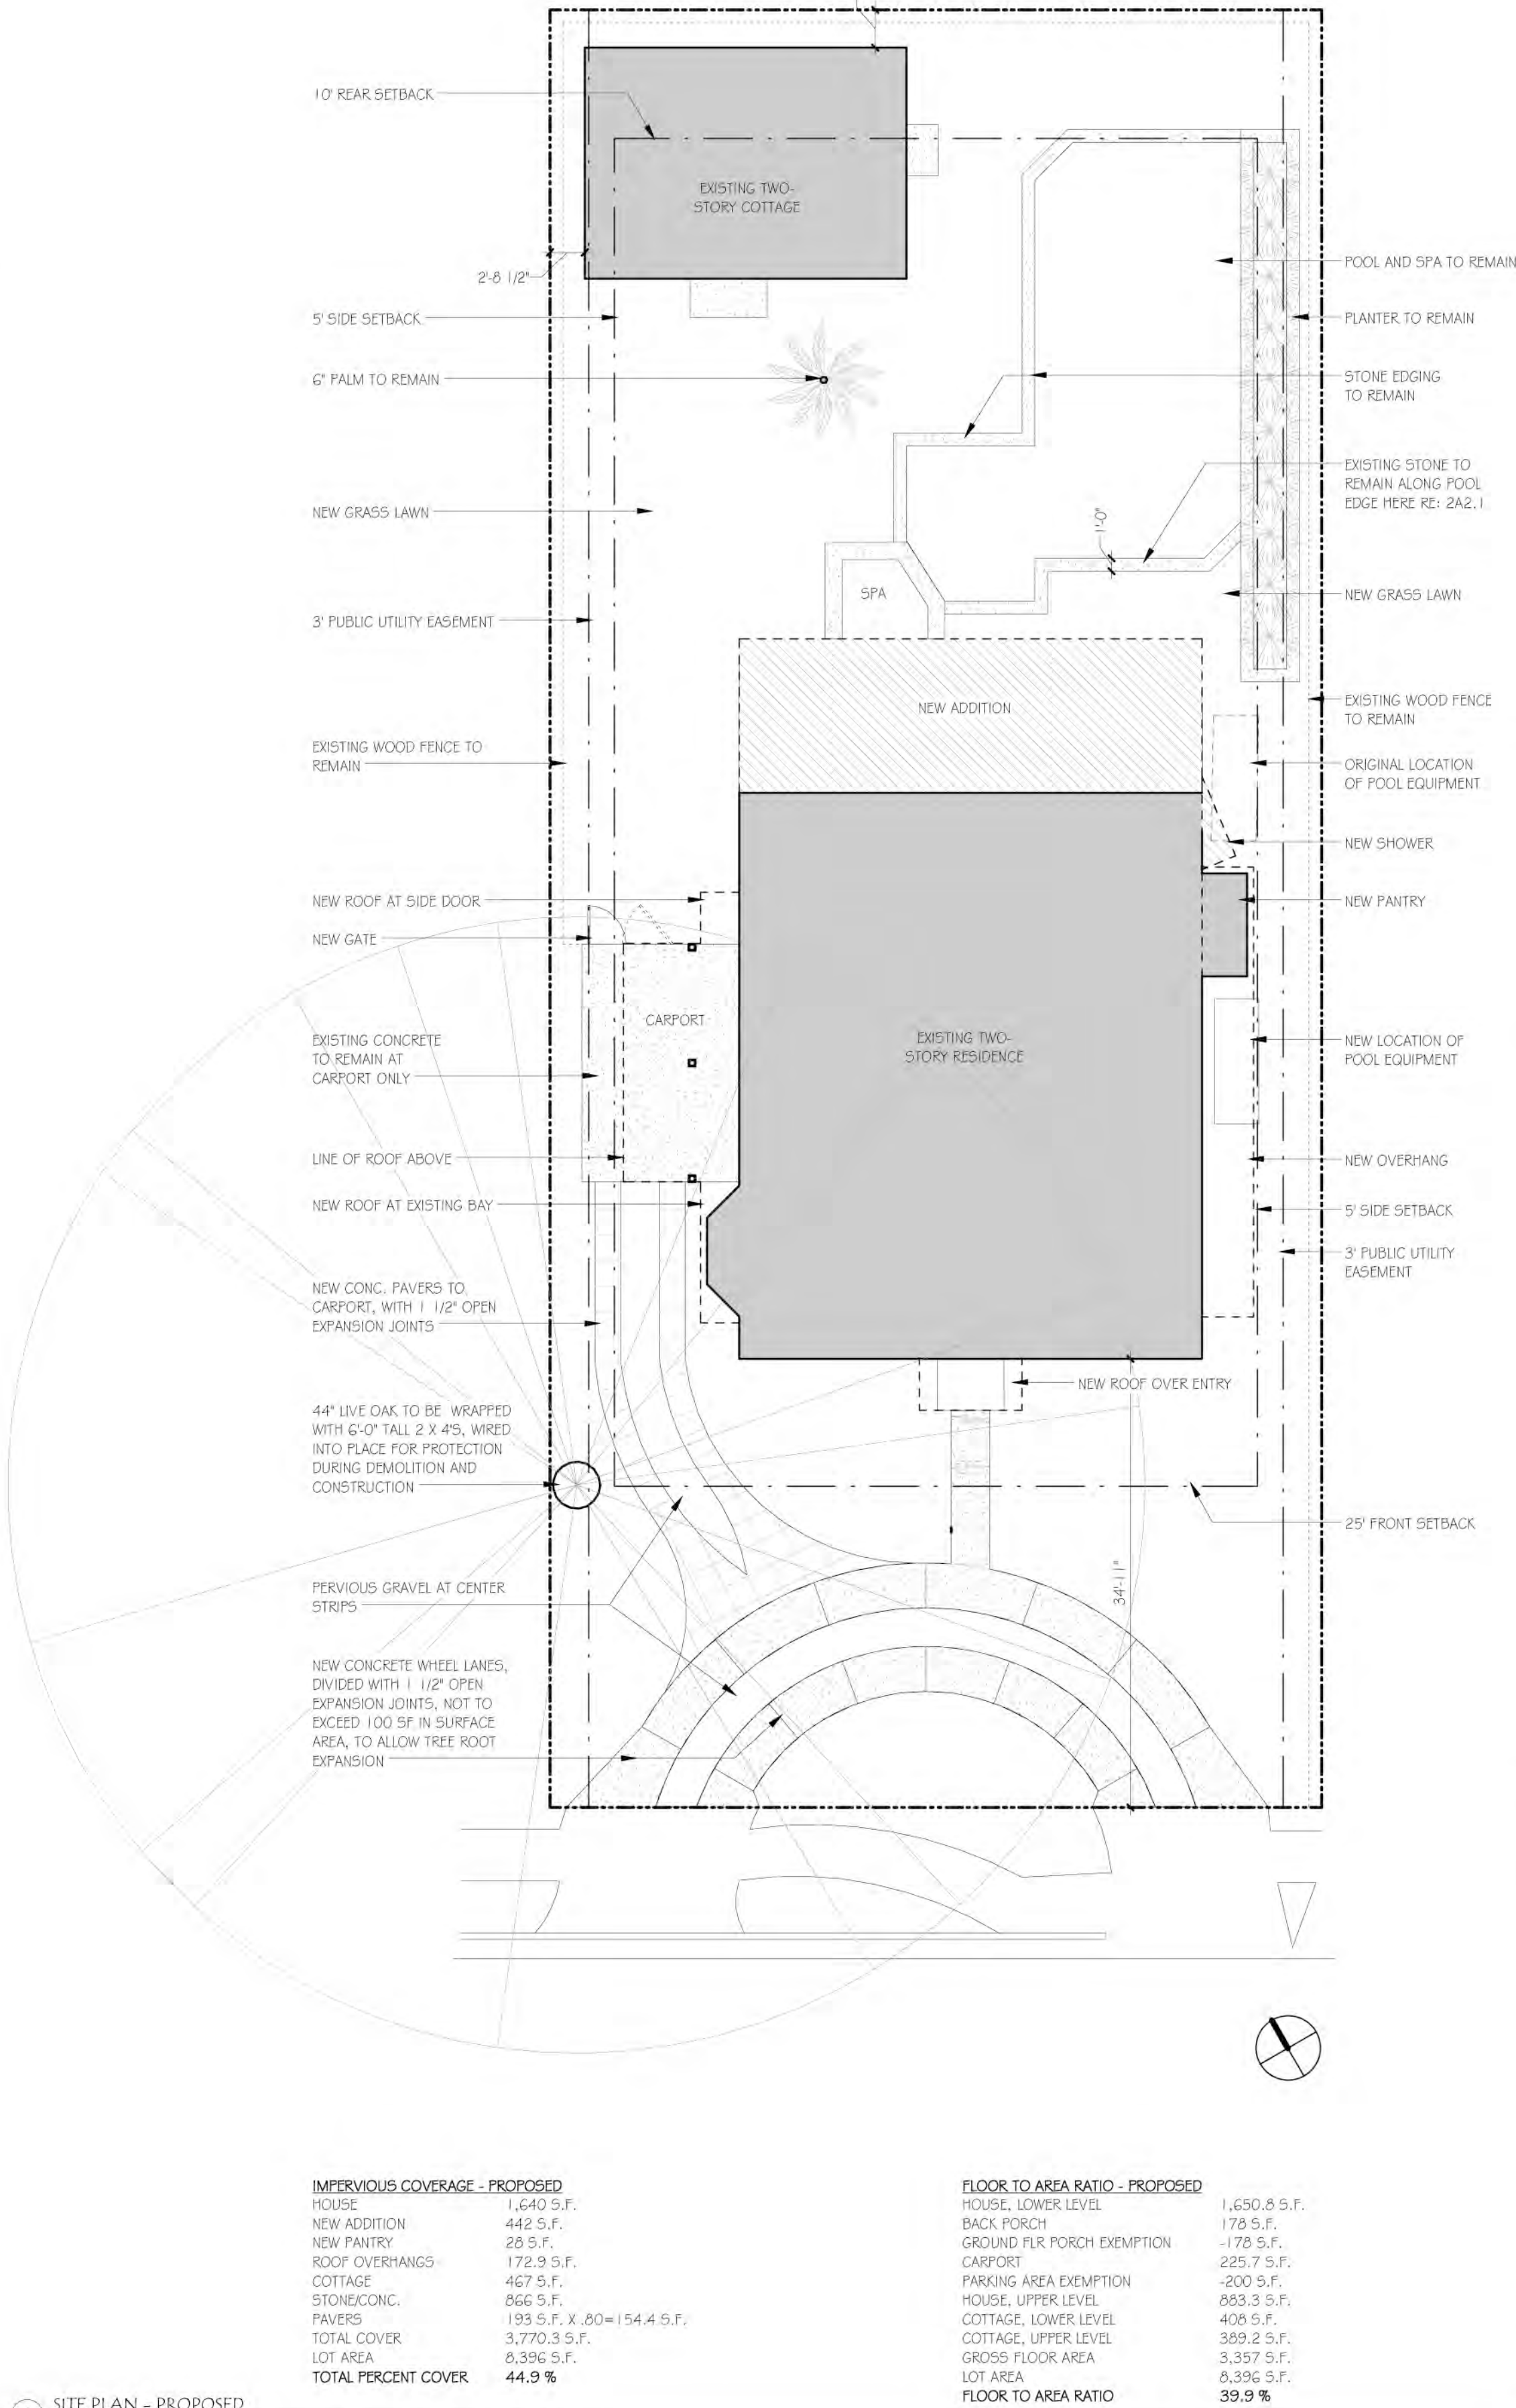

SENTIS RESIDENCE

1512 W. 29TH STREET
AUSTIN, TX

REVISIONS	DATE
COA ZONING REVIEW	11/08/2013

CONSTRUCTION GUIDE DOCUMENTS
These documents are intended as a guide in the construction process. Contractors are encouraged to provide shop drawings, request or provide clarification drawings or specifications, submittals for review by the Architect, and final details to carry out the intention of the design herein portrayed.

DESIGN COPYRIGHT
All Design contained herein, plans, elevations, details, etc., are property of the Architect and may not be reproduced in any form without expressed permission from the Architect.



FOR PERMIT ONLY.
NOT FOR CONSTRUCTION.



LIVING ARCHITECTURE
& CONSTRUCTION MANAGEMENT

MARLEY PORTER
ARCHITECT

4401 COTTONWOOD DR.
COTTONWOOD, TX 78667
Phone 830 - 798 - 9310
Fax 830 - 798 - 9304
Cell 512 - 736 - 4566
marley@livingarchitecture.com
www.livingarchitecture.com

DESIGNED BY: MARLEY PORTER

CHECKED BY: MARLEY PORTER

ISSUE DATE: 11/08/2013

DRAWN BY: DARBY PEARSON

A2.1




1512 W. 29TH STREET
AUSTIN, TX


CONSTRUCTION GUIDE DOCUMENTS
These documents are intended as a guide in the construction process. Contractors are encouraged to provide shop drawings, request or provide clarification drawings or specifications, submittals for review by the Architect and final details to carry out the intention of the design herein portrayed.

4401 COTTONWOOD DR.
COTTONWOOD, TX 78657
Phone 830 - 798 - 9310
Fax 830 - 798 - 9304
Cell 512 - 736 - 4566
marley@livingarchitecture.com
www.livingarchitecture.com

A3.1

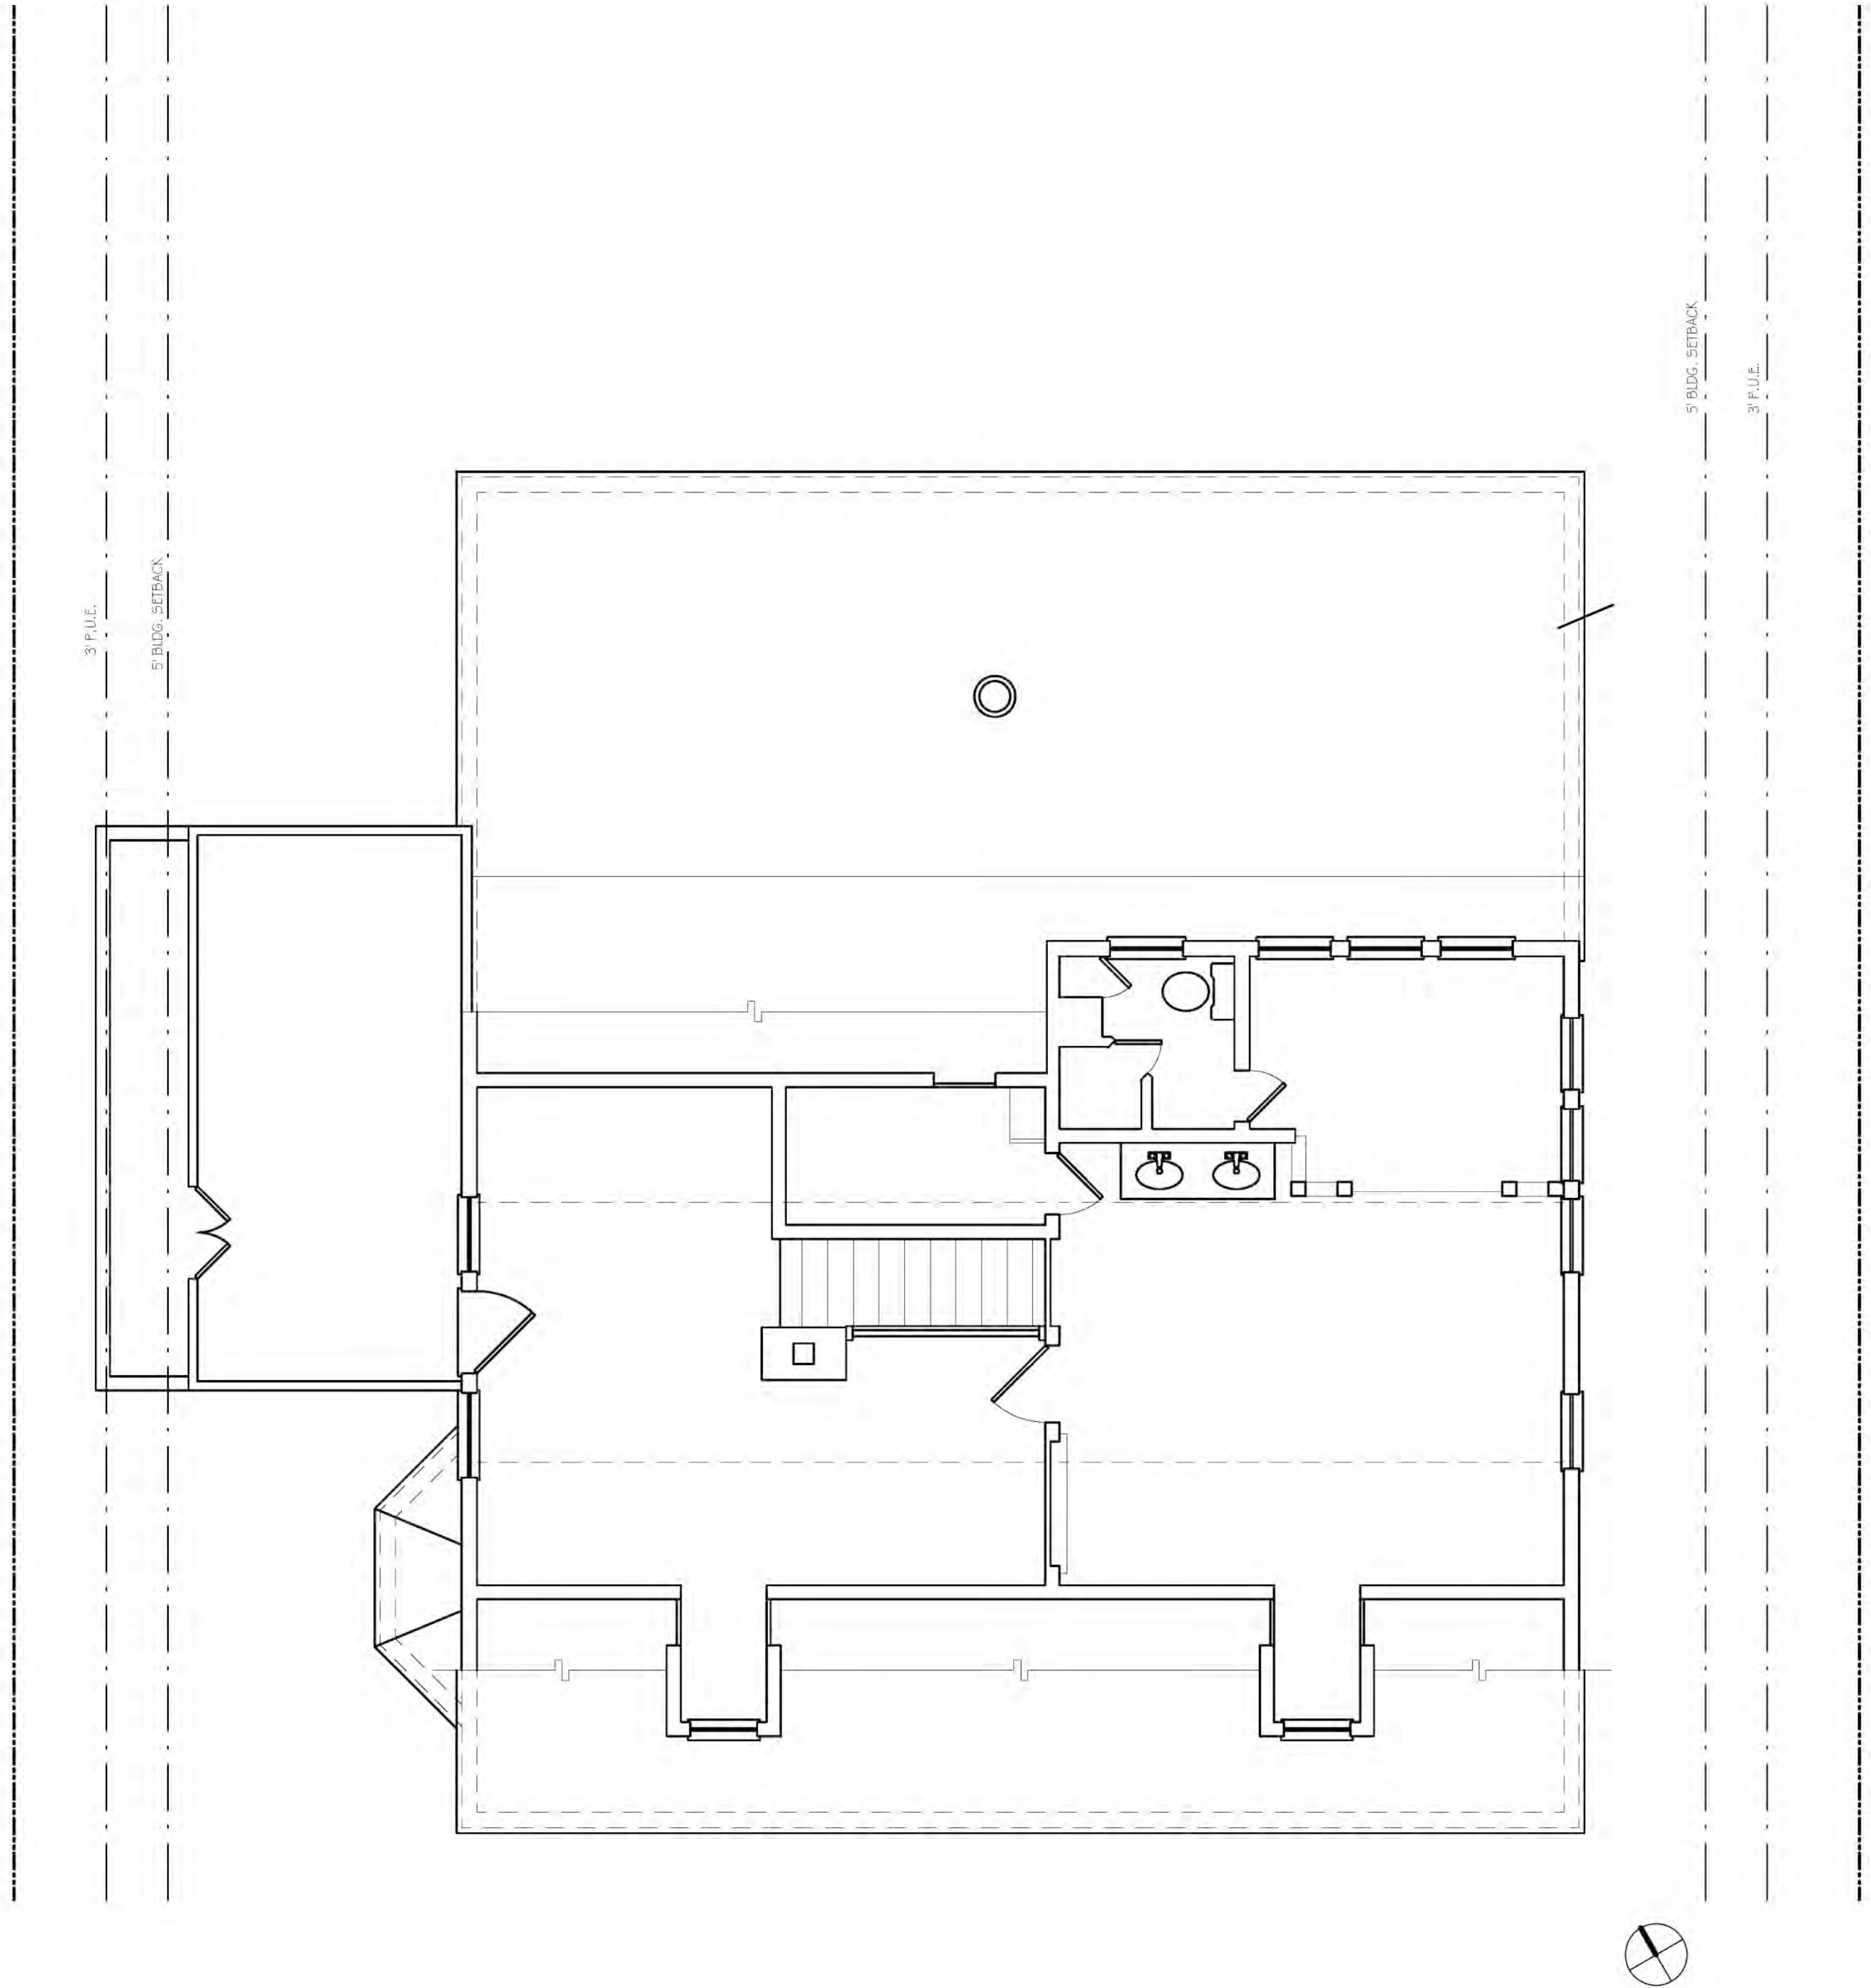

2 FLOOR PLAN - SECOND FLOOR - EXISTING
1/4" = 1'-0"

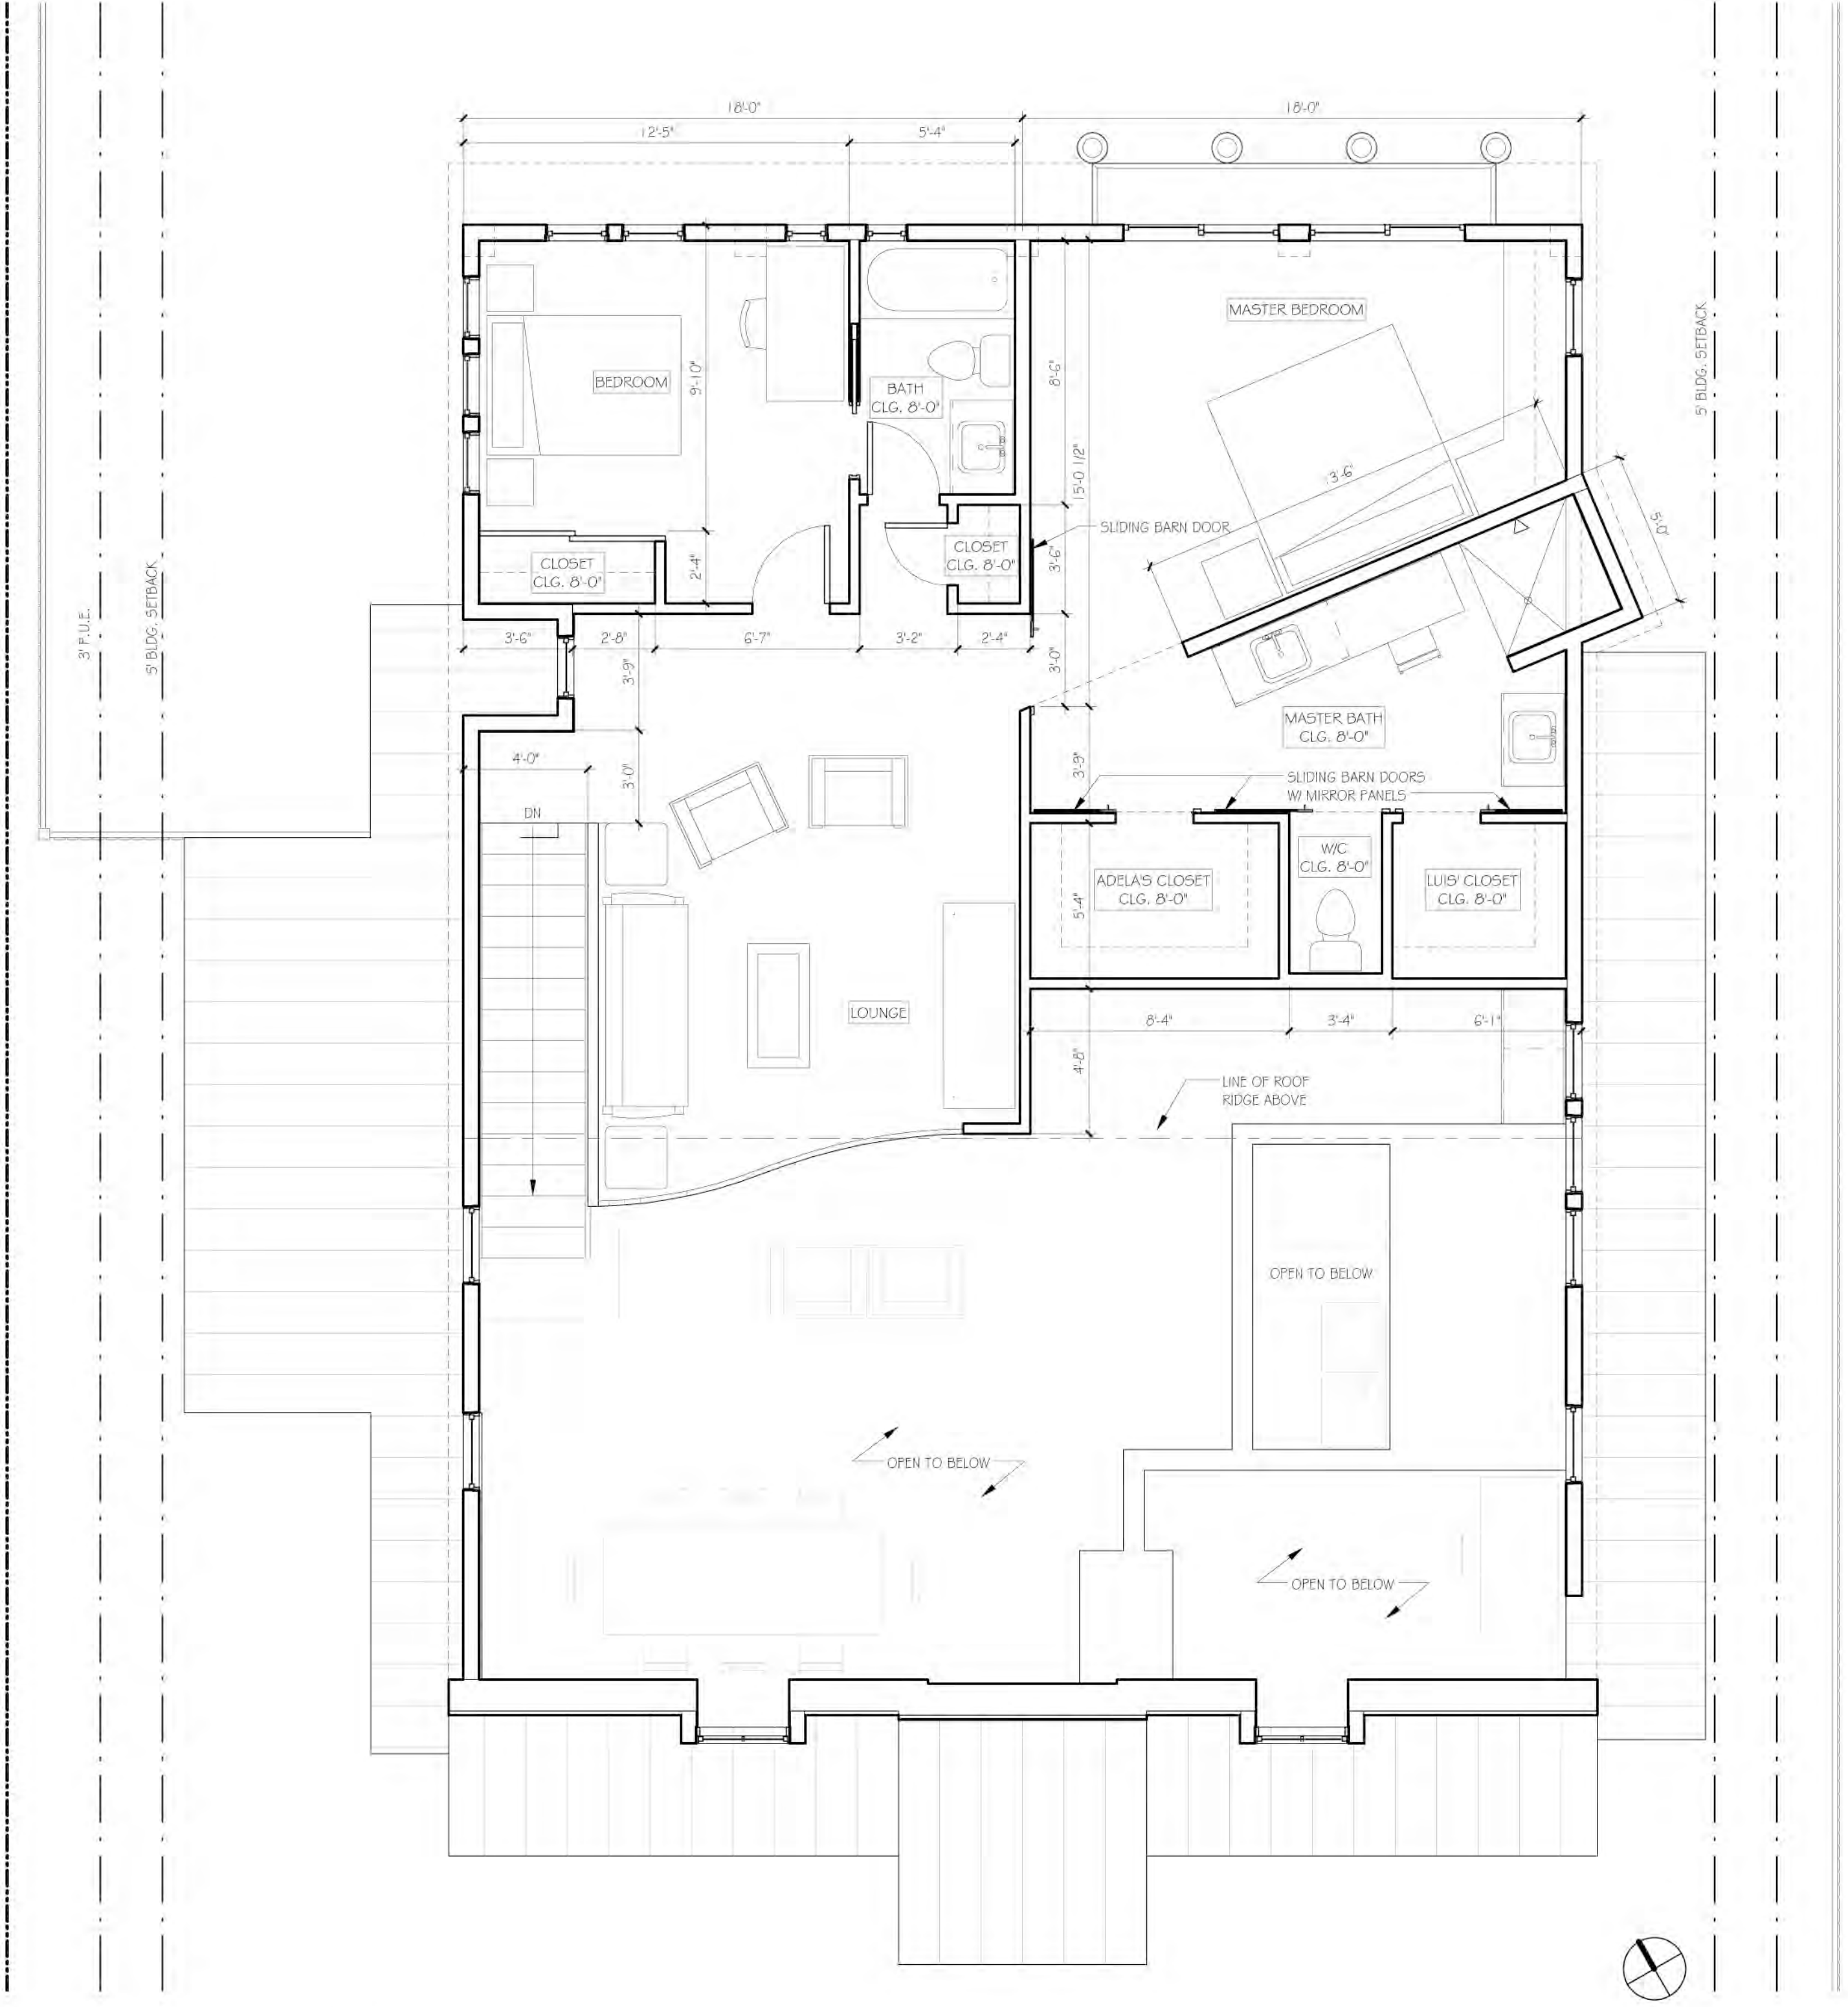

1 FLOOR PLAN - SECOND FLOOR - PROPOSED
1/4" = 1'-0"

SENTIS RESIDENCE

1512 W. 29TH STREET
AUSTIN, TX

REVISIONS	DATE
COA ZONING REVIEW	11/08/2013

CONSTRUCTION GUIDE DOCUMENTS
These documents are intended as a guide in the construction process. Contractors are encouraged to provide shop drawings, request or provide clarification drawings or specifications, submittals for review by the Architect and final details to carry out the intention of the design herein portrayed.

DESIGN COPYRIGHT
All Design contained herein, plans, elevations, details, etc., are property of the Architect and may not be reproduced in any form without expressed permission from the Architect.



FOR PERMIT ONLY.
NOT FOR CONSTRUCTION.



LIVING ARCHITECTURE
& CONSTRUCTION MANAGEMENT

MARLEY PORTER
ARCHITECT

4401 COTTONWOOD DR.
COTTONWOOD, TX 78657
Phone 830 - 798 - 9310
Fax 830 - 798 - 9304
Cell 512 - 736 - 4566
marley@livingarchitecture.com
www.livingarchitecture.com

DESIGNED BY:	MARLEY PORTER
CHECKED BY:	MARLEY PORTER
ISSUE DATE:	11/08/2013
DRAWN BY:	DARBY PEARSON

A3.2

SENTIS RESIDENCE
1512 W. 29TH STREET
AUSTIN, TX

REVISIONS	DATE
COA ZONING REVIEW	11/08/2013

CONSTRUCTION GUIDE DOCUMENTS
These documents are intended as a guide in the construction process. Contractors are encouraged to provide shop drawings, request or provide clarification drawings or specifications, submittals for review by the Architect and final details to carry out the intention of the design herein portrayed.

DESIGN COPYRIGHT
All Design contained herein, plans, elevations, details, etc., are property of the Architect and may not be reproduced in any form without expressed permission from the Architect.




LIVING ARCHITECTURE
ARCHITECT

4401 COTTONWOOD DR.
COTTONWOOD, TX 78657
Phone 830 - 798 - 9310
Fax 830 - 798 - 9304
Cell 512 - 736 - 4566
marley@livingarchitecture.com
www.livingarchitecture.com

DESIGNED BY:	MARLEY PORTER
CHECKED BY:	MARLEY PORTER
ISSUE DATE:	11/08/2013
DRAWN BY:	DARBY PEARSON

A4.1

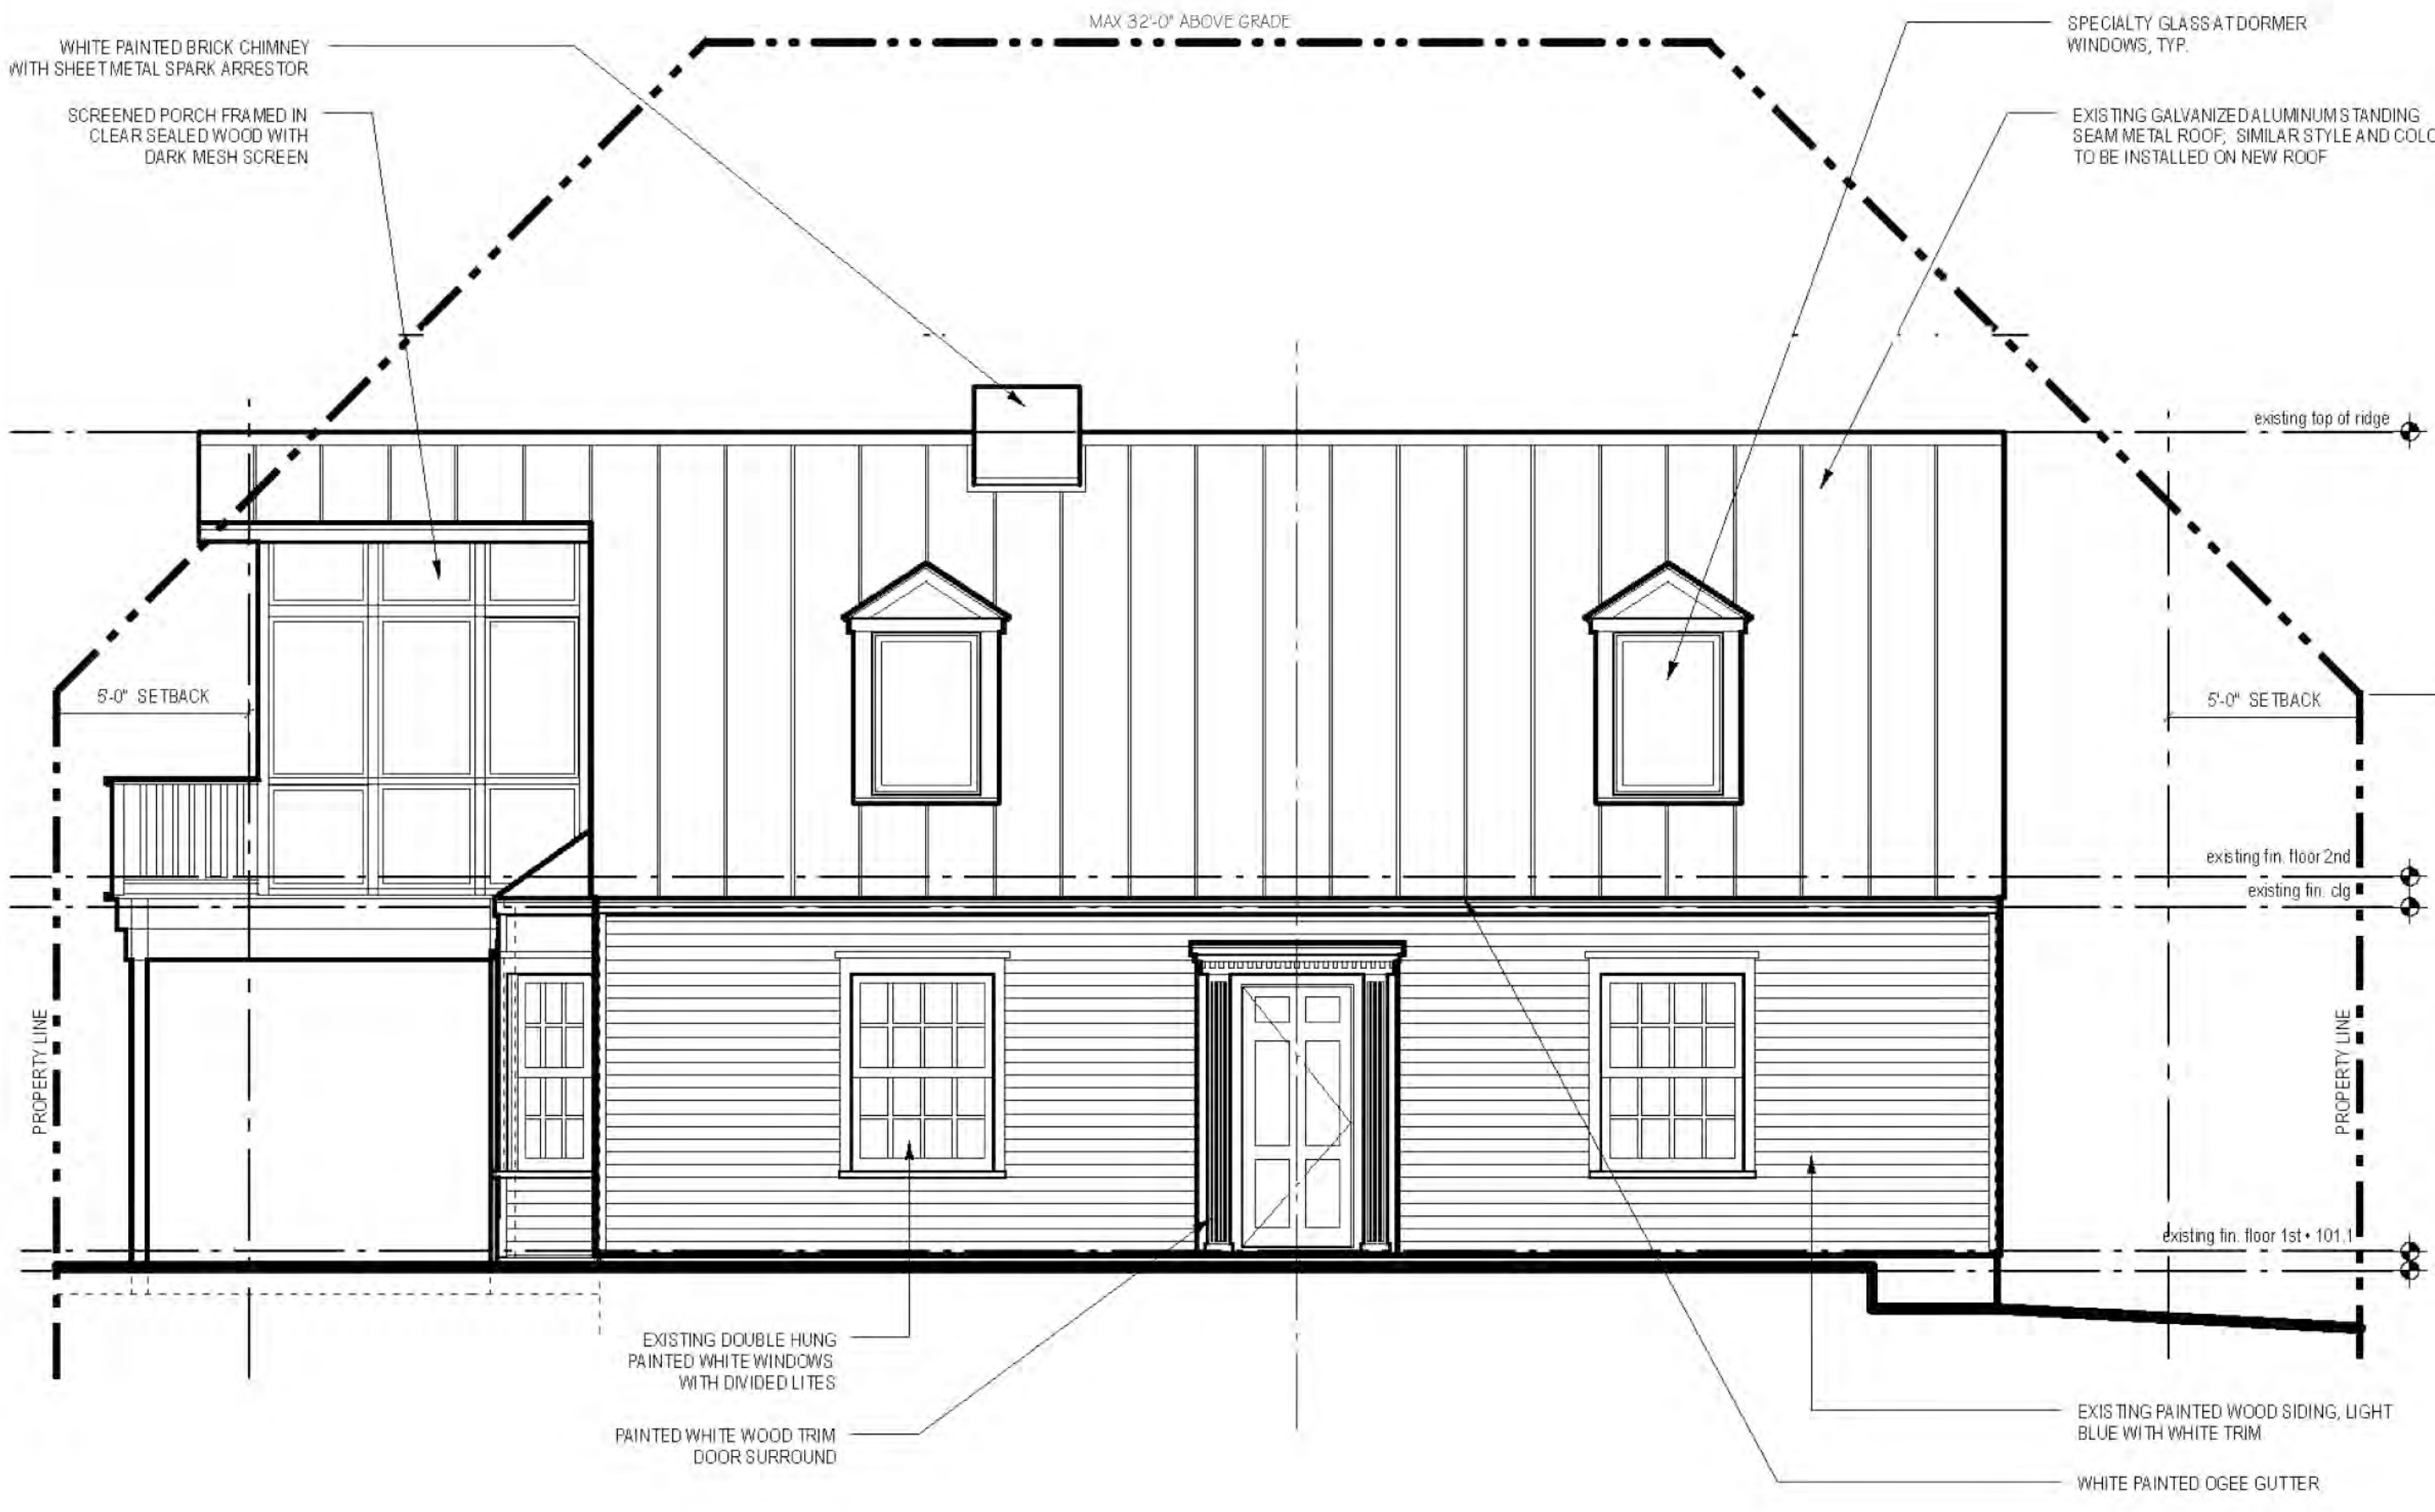

1 SOUTH ELEVATION - EXISTING
1/4" = 1'-0"




2 SOUTH ELEVATION - PROPOSED
1/4" = 1'-0"



3 WEST ELEVATION - EXISTING
1/4" = 1'-0"




4 WEST ELEVATION - PROPOSED
1/4" = 1'-0"

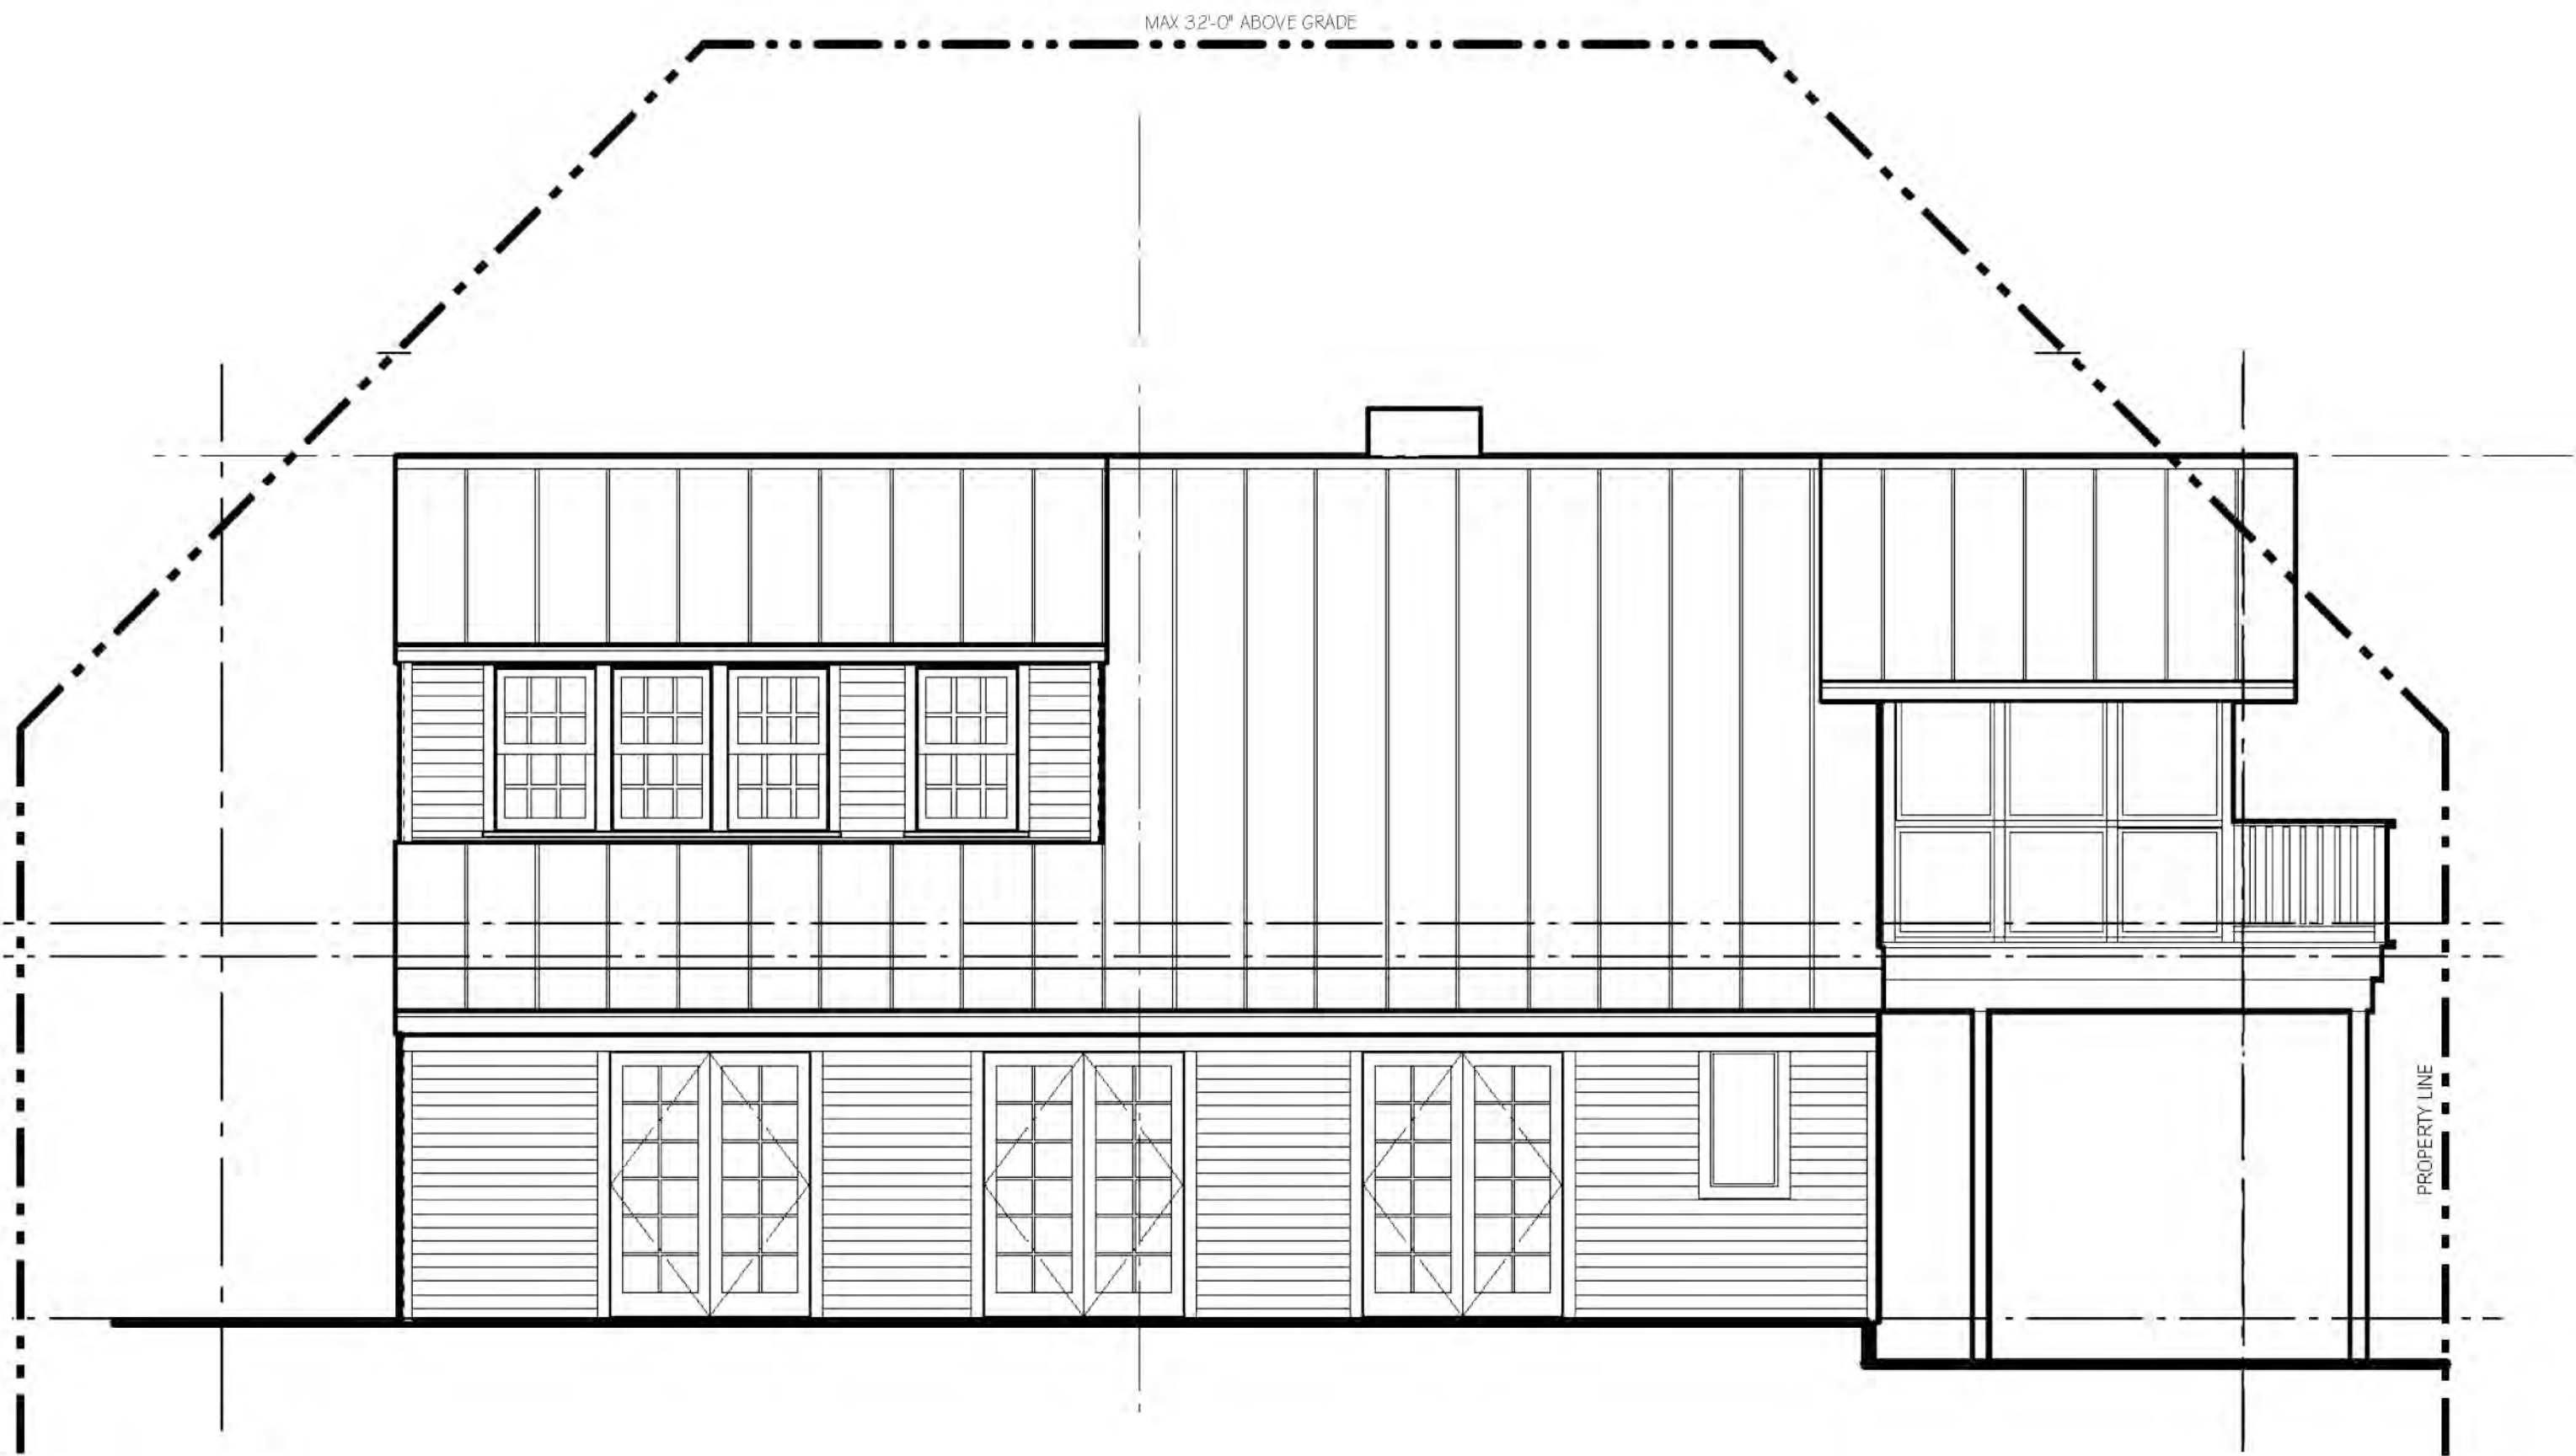


2 NORTH ELEVATION - EXISTING
1/4" = 1'-0"



3 NORTH ELEVATION - PROPOSED
1/4" = 1'-0"

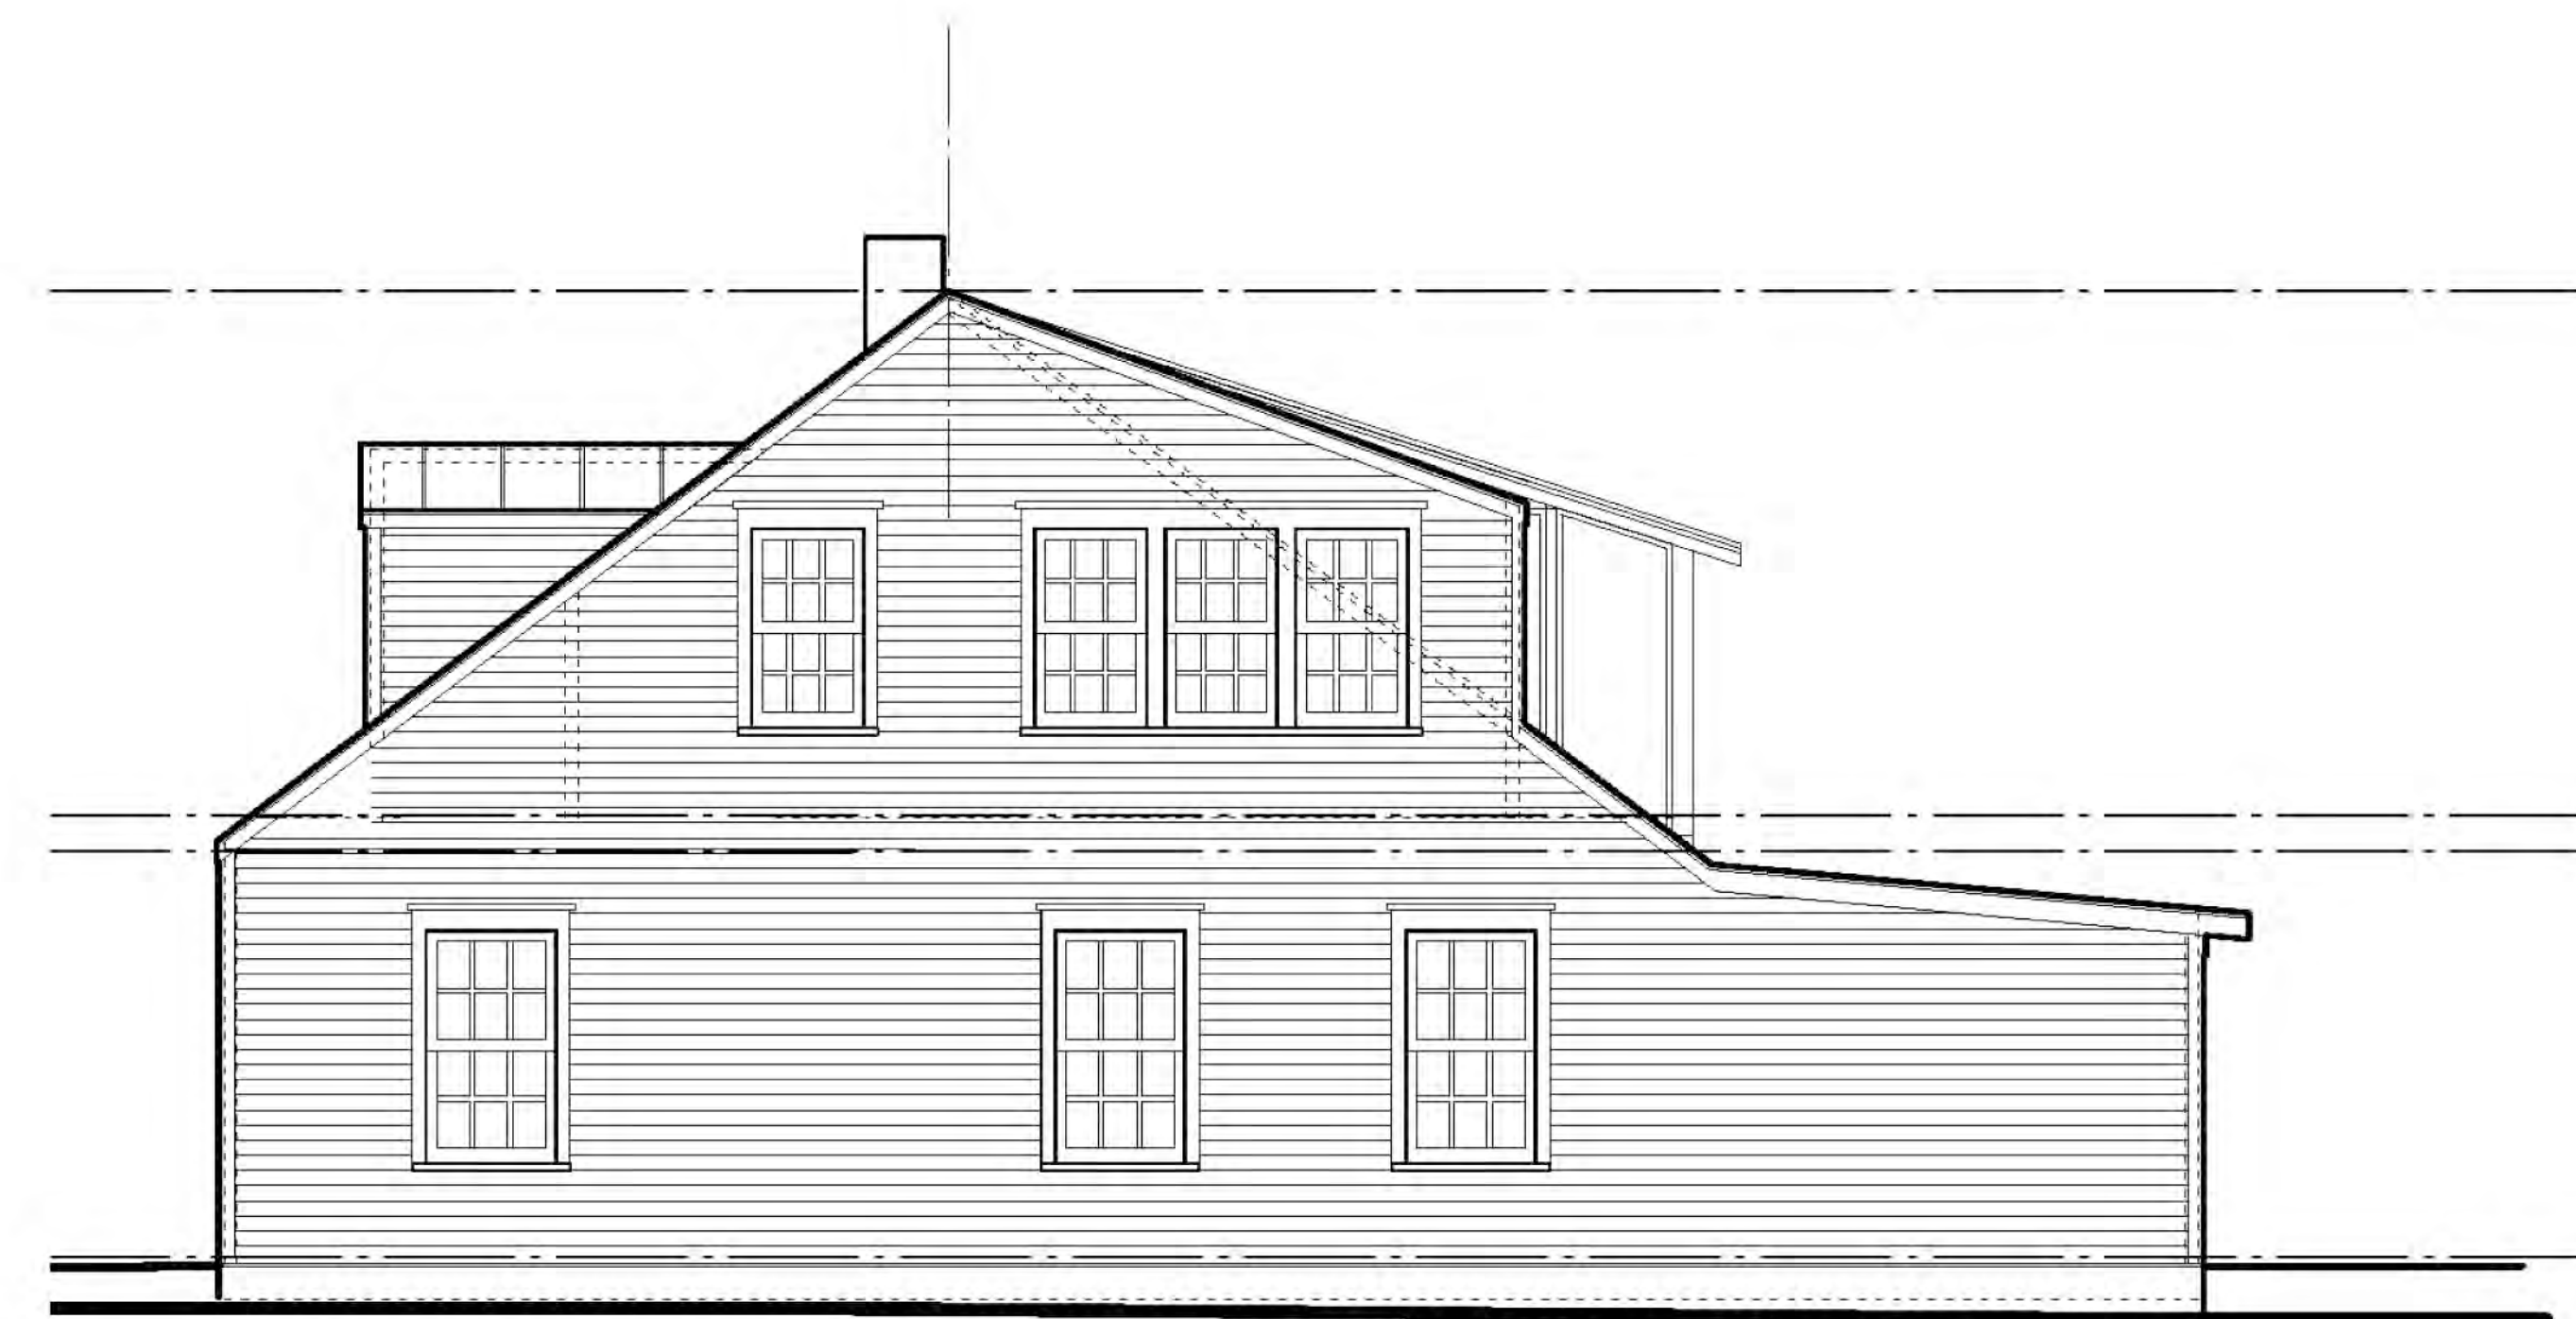

4 EAST ELEVATION - EXISTING
1/4" = 1'-0"

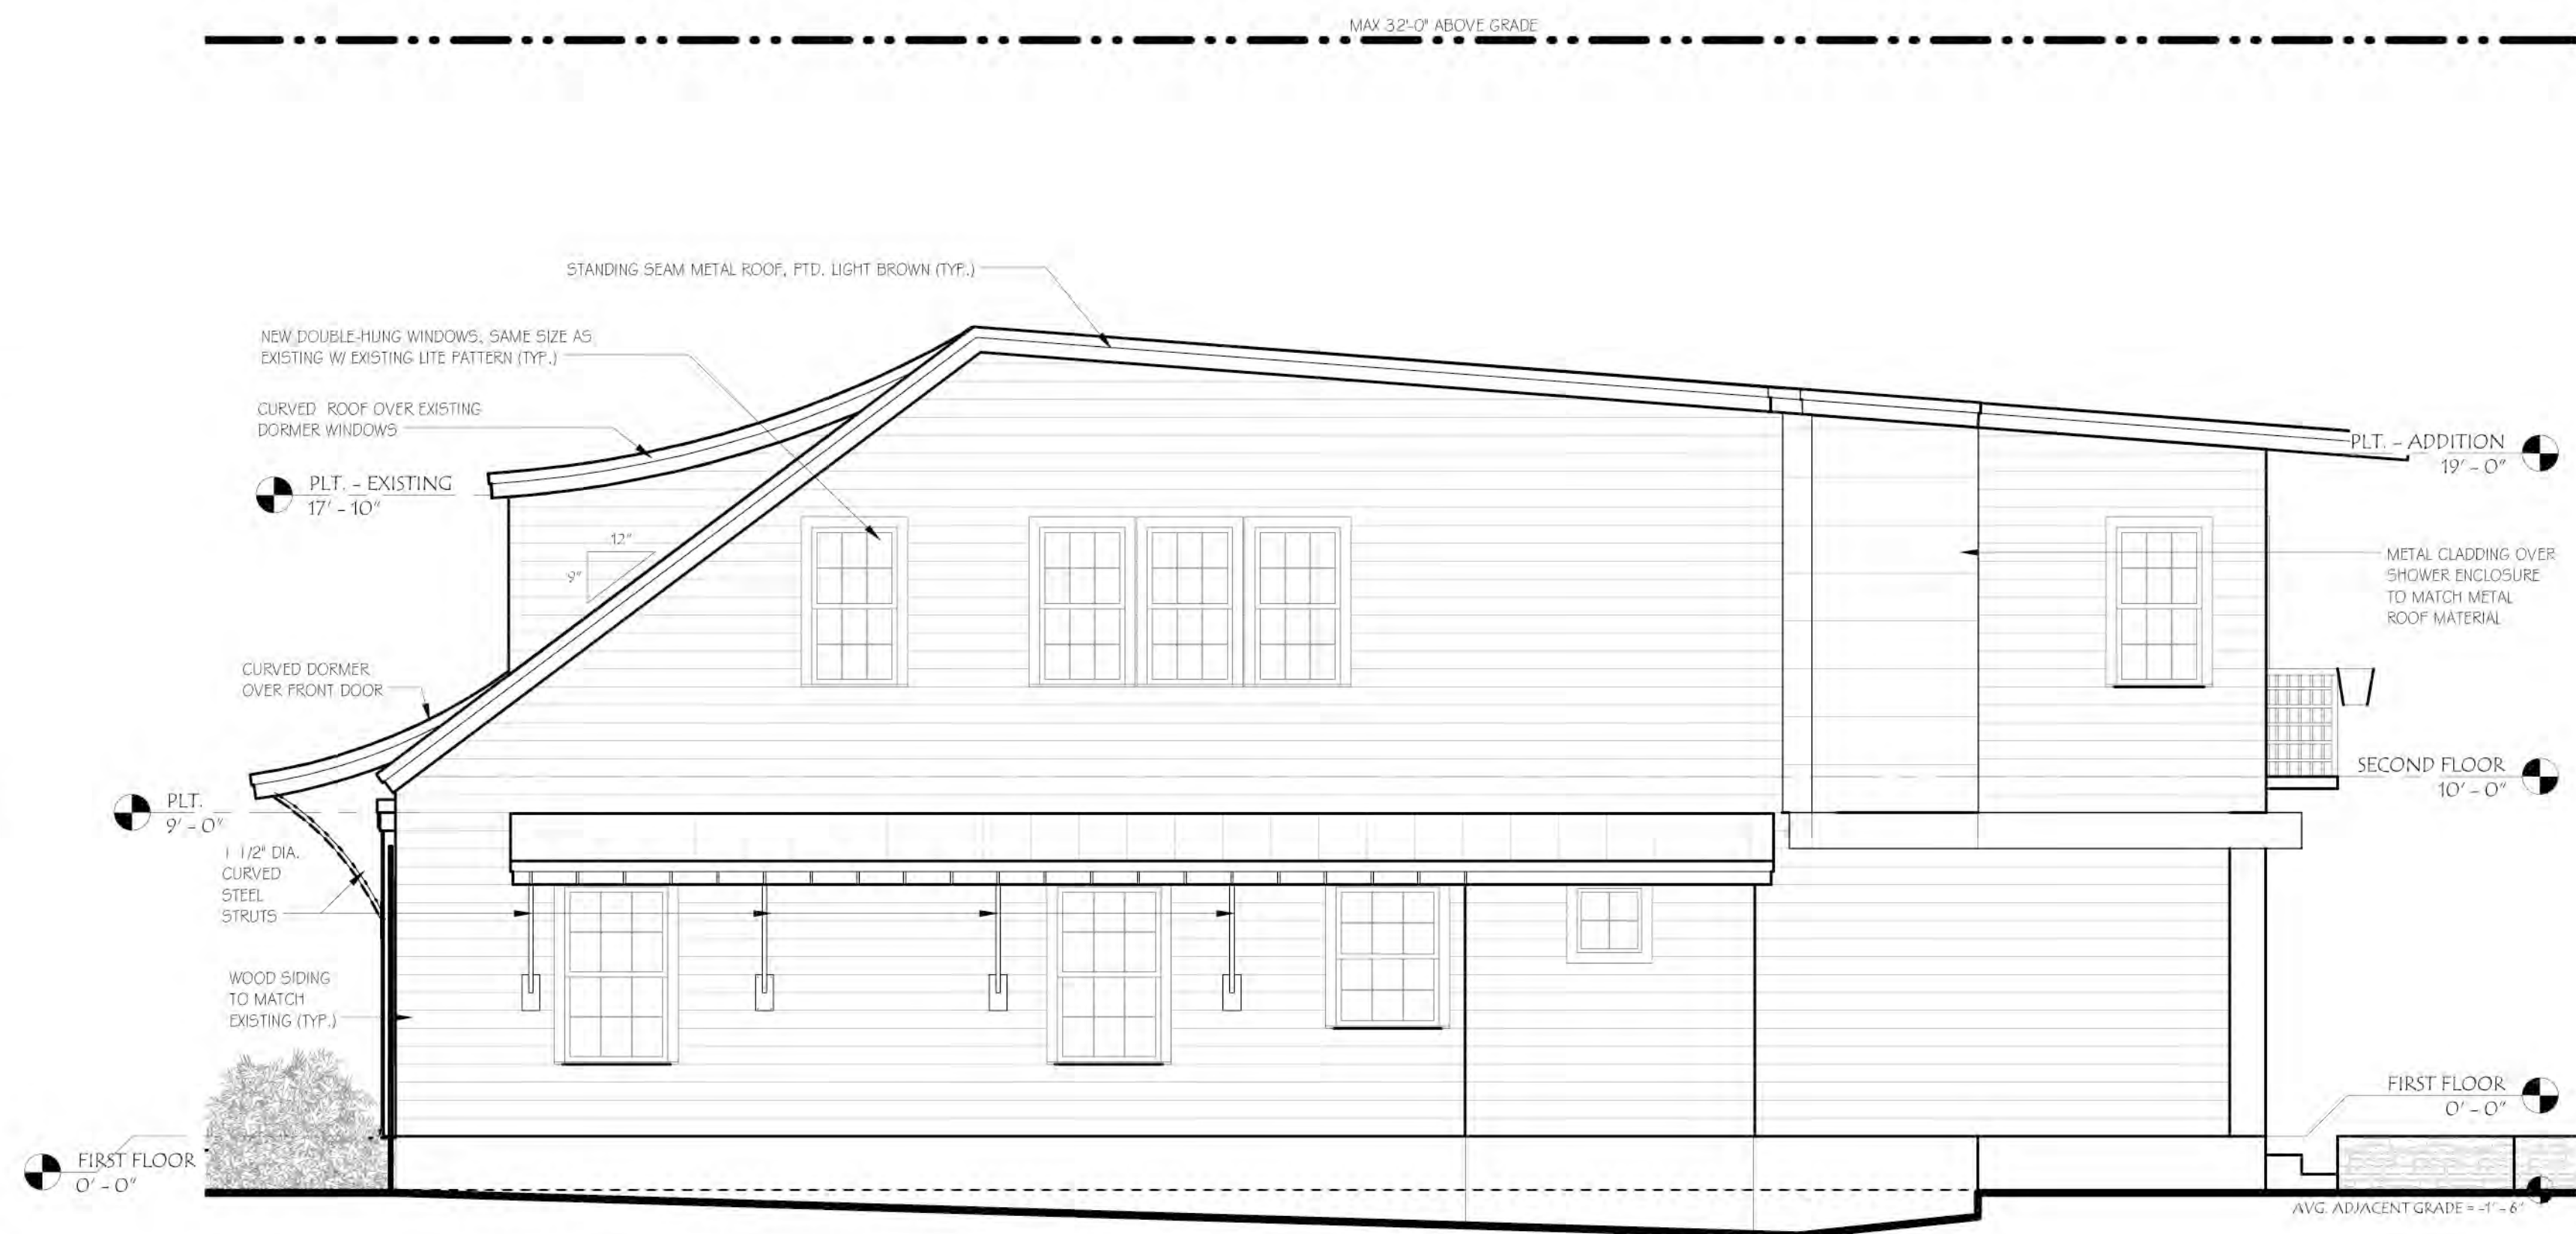

1 EAST ELEVATION - PROPOSED
1/4" = 1'-0"

SENTIS RESIDENCE

1512 W. 29TH STREET
AUSTIN, TX

REVISIONS	DATE
COA ZONING REVIEW	11/08/2013

CONSTRUCTION GUIDE DOCUMENTS
These documents are intended as a guide in the construction process. Contractors are encouraged to provide shop drawings, request or provide clarification drawings or specifications, submittals for review by the Architect and final details to carry out the intention of the design herein portrayed.

DESIGN COPYRIGHT
All Design contained herein, plans, elevations, details, etc., are property of the Architect and may not be reproduced in any form without expressed permission from the Architect.



FOR PERMIT ONLY.
NOT FOR CONSTRUCTION.



LIVING ARCHITECTURE
& CONSTRUCTION MANAGEMENT

MARLEY PORTER
ARCHITECT

4401 COTTONWOOD DR.
COTTONWOOD, TX 78657
Phone 830 - 798 - 9310
Fax 830 - 798 - 9304
Cell 512 - 736 - 4566
marley@livingarchitecture.com
www.livingarchitecture.com


DESIGNED BY: MARLEY PORTER

CHECKED BY: MARLEY PORTER


ISSUE DATE: 11/08/2013

DRAWN BY: DARBY PEARSON

A4.2

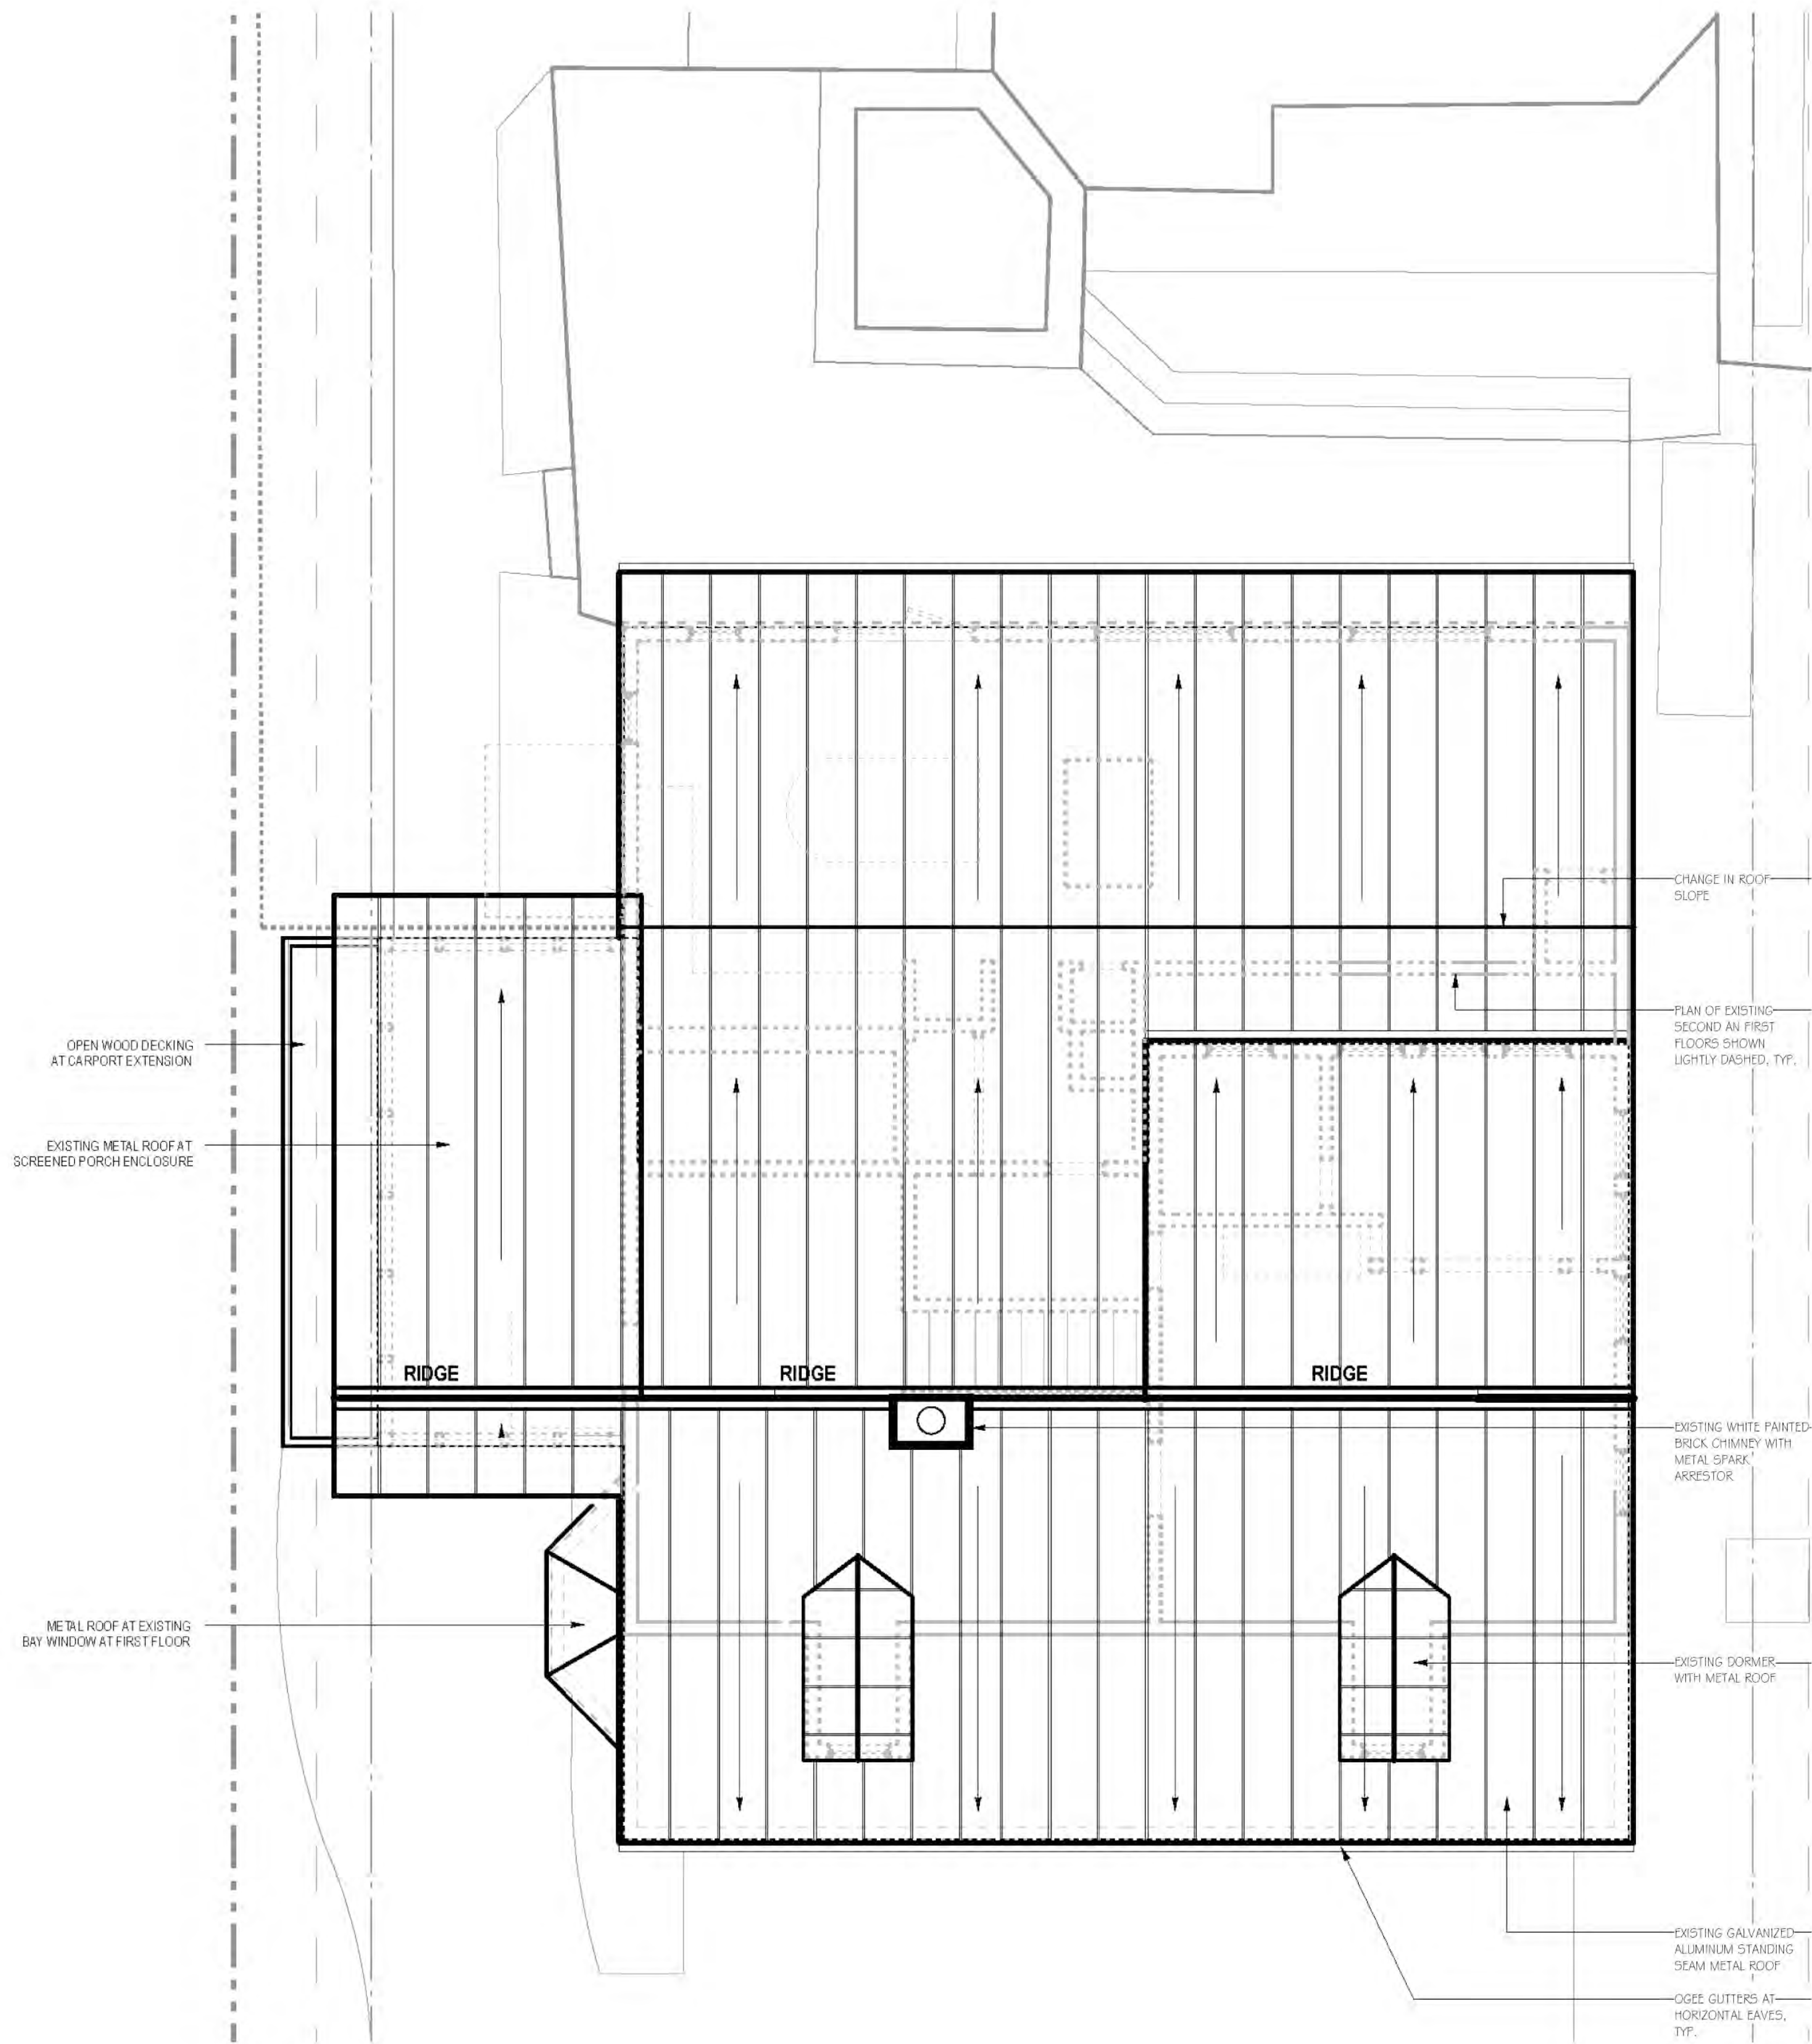

2 ROOF PLAN - EXISTING
1/4" = 1'-0"

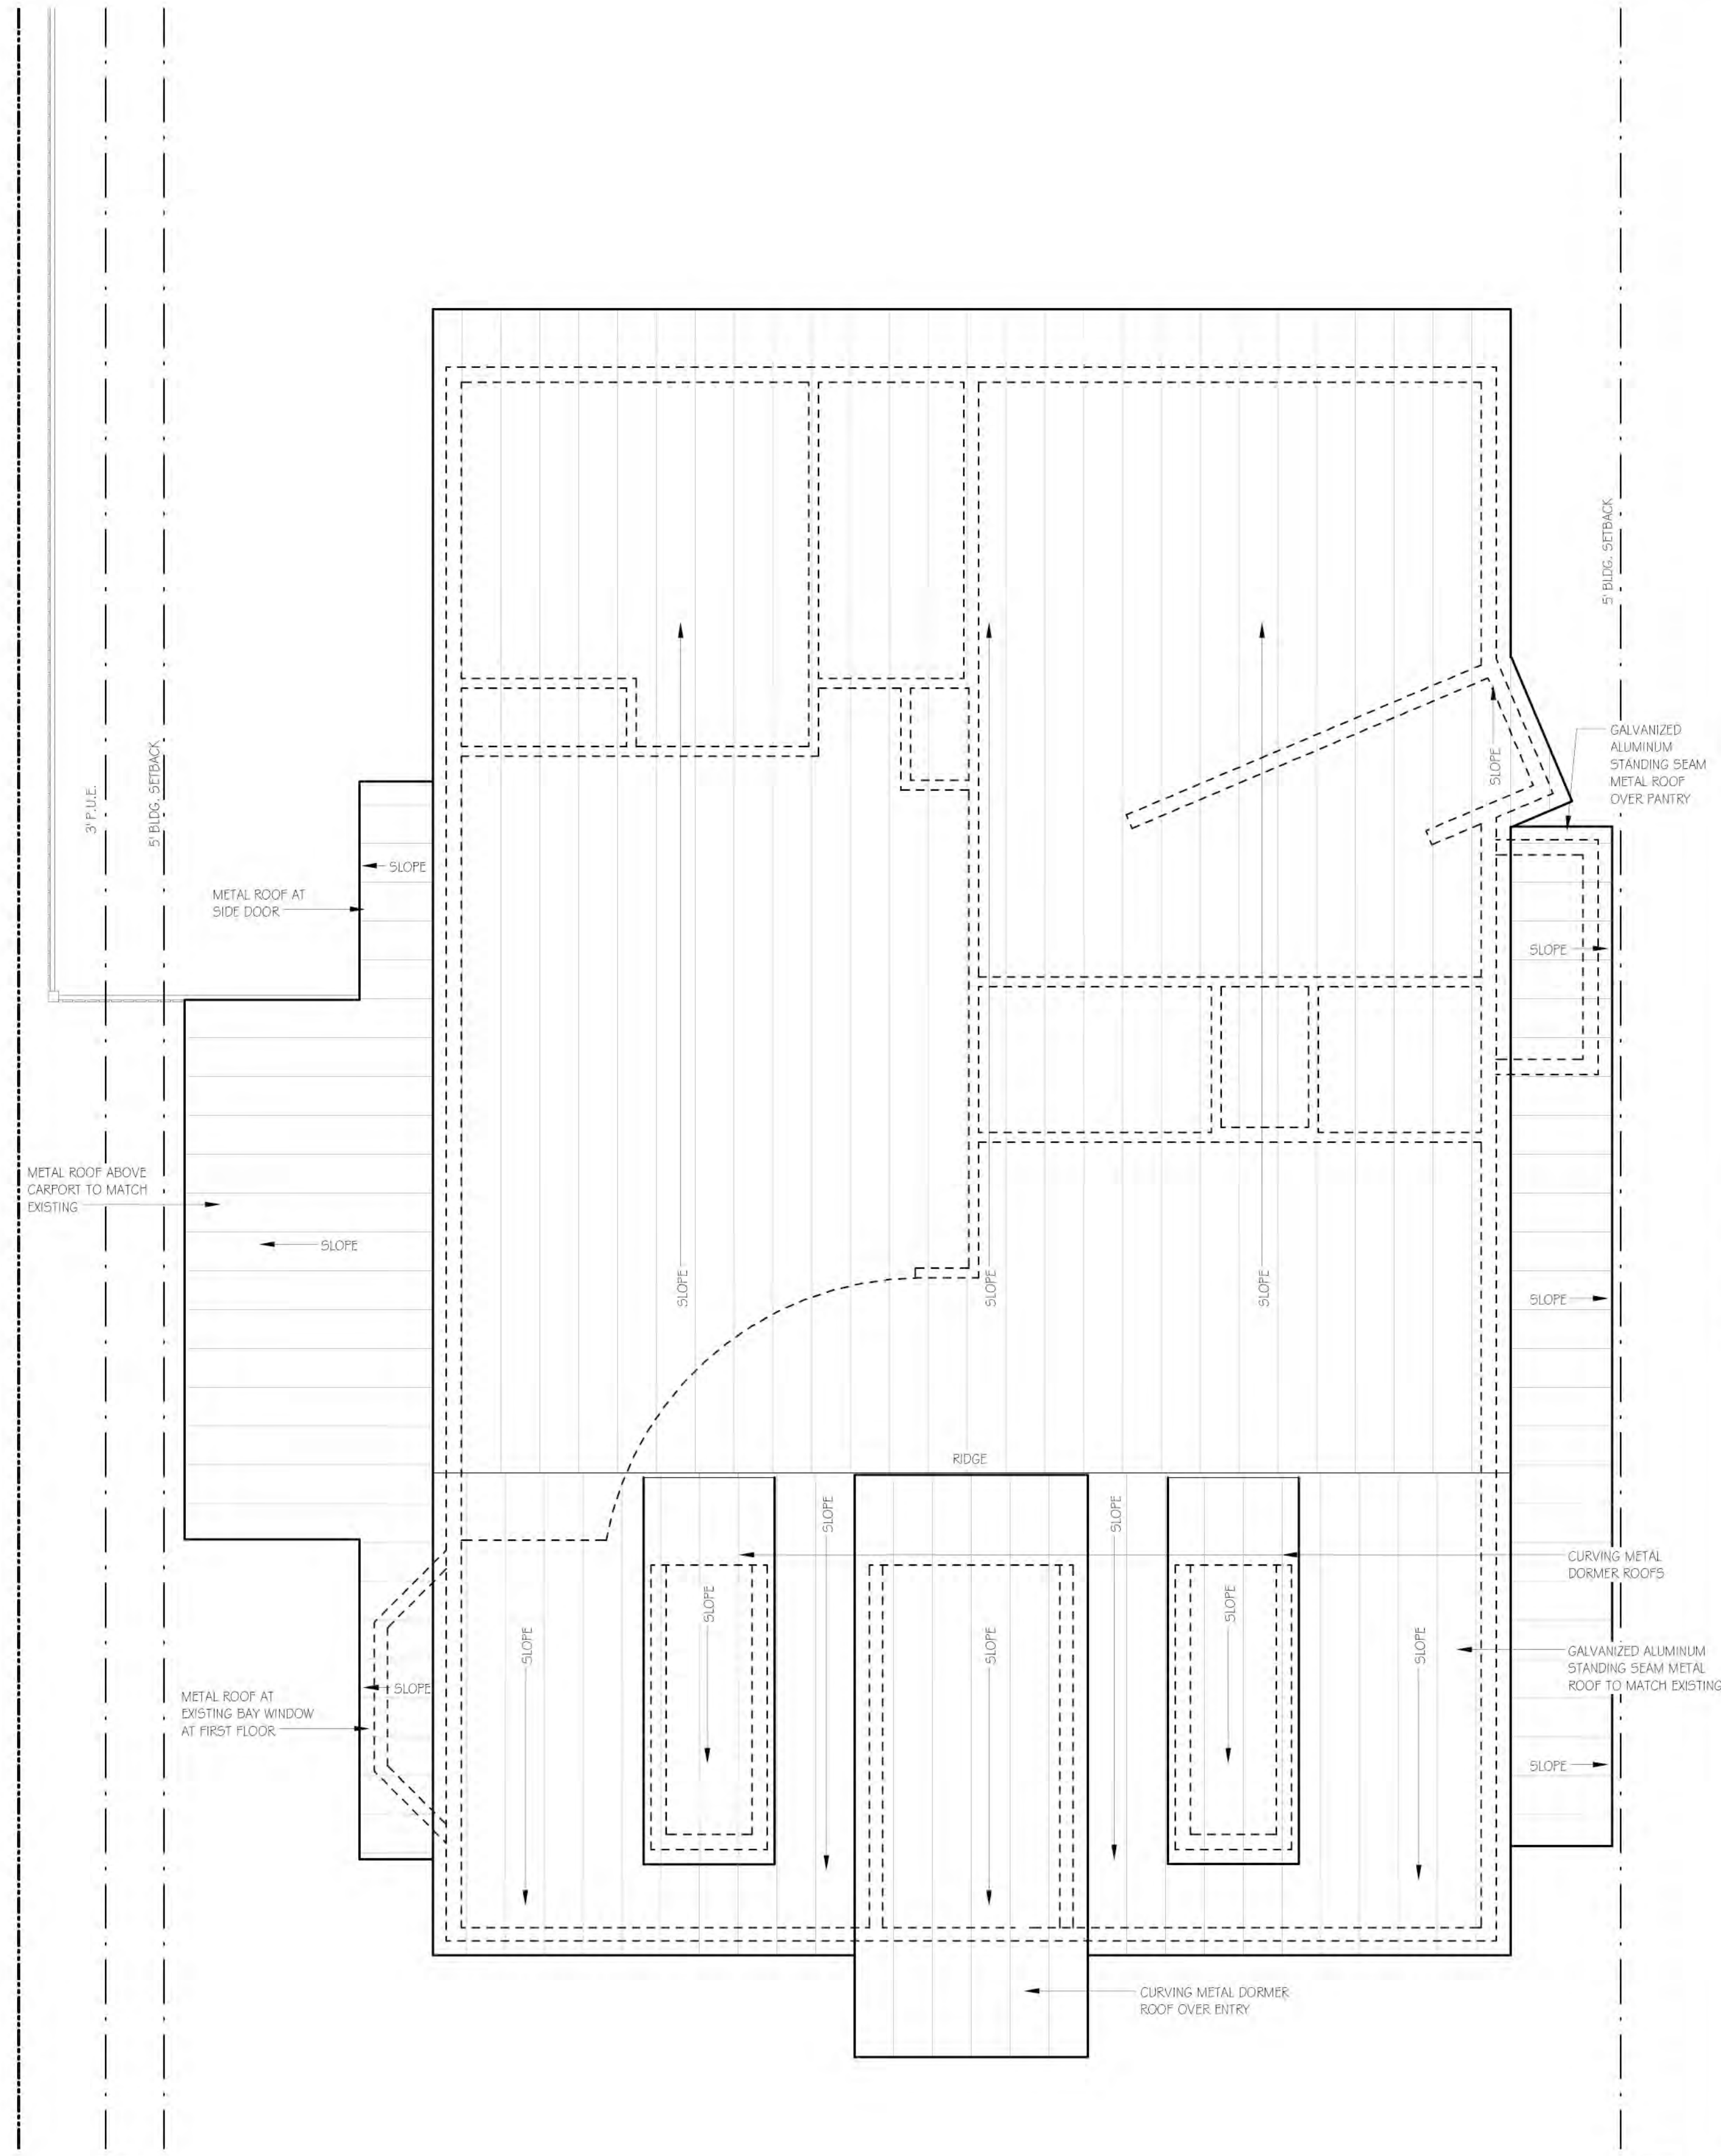

1 ROOF PLAN - PROPOSED
1/4" = 1'-0"

SENTIS RESIDENCE

1512 W. 29TH STREET
AUSTIN, TX


REVISIONS	DATE
COA ZONING REVIEW	11/08/2013

CONSTRUCTION GUIDE DOCUMENTS
These documents are intended as a guide in the construction process. Contractors are encouraged to provide shop drawings, request or provide clarification drawings or specifications, submittals for review by the Architect and final details to carry out the intention of the design herein portrayed.

DESIGN COPYRIGHT
All Design contained herein, plans, elevations, details, etc., are property of the Architect and may not be reproduced in any form without expressed permission from the Architect.



FOR PERMIT ONLY.
NOT FOR CONSTRUCTION.

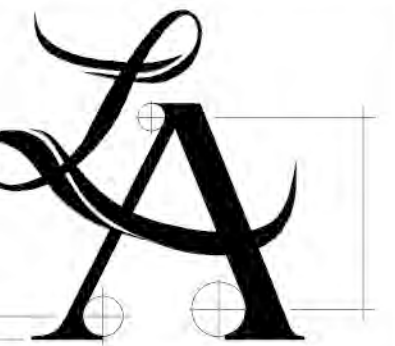

LIVING ARCHITECTURE
& CONSTRUCTION MANAGEMENT
MARLEY PORTER
ARCHITECT

4401 COTTONWOOD DR.
COTTONWOOD, TX 78657
Phone 830 - 798 - 9310
Fax 830 - 798 - 9304
Cell 512 - 736 - 4566
marley@livingarchitecture.com
www.livingarchitecture.com

DESIGNED BY:	MARLEY PORTER
CHECKED BY:	MARLEY PORTER
ISSUE DATE:	11/08/2013
DRAWN BY:	DARBY PEARSON