

PERMIT SET SHEET LIST	
SHEET #	NAME
P1	PERMIT SET SITE PLAN
P2	PERMIT SET LEVEL 1&2 PLANS
P3	ROOF PLAN & FOUNDATION PLAN
P4	PERMIT SET EXTERIOR ELEVATIONS
P5	PERMIT SET EXTERIOR ELEVATIONS

1802 MOHLE DR.		8067		DATE	
BUILDING AND SITE AREA		EXISTING		NEW	
a	1st floor conditioned area	0	1767	0	1,767.0
b	2nd floor conditioned area	0	1309	0	1,309.0
c	3rd floor conditioned area	0	0	0	0.0
d	Basement	0	0	0	0.0
e	Covered Parking	0	502	0	502.0
f	Covered Patio, Deck, or Porch	0	535	0	535.0
g	Balcony	0	0	0	0.0
h	Other	0	0	0	0.0
i	Total Building Coverage	0	2804	0	2,804.0
j	Driveway	0	683	0	683.0
k	Sidewalks	0	56	0	56.0
l	Uncovered Patio	0	0	0	0.0
m	Uncovered Wood Deck	0	0	0	0.0
n	AC pads	0	9	0	9.0
o	Other (not overhang beyond 2')	0	0	0	0.0
p	Total Site Coverage	0	3552	0	3,552.0
q	Pool	0	0	0	0.0
r	Spa	0	0	0	0.0
East Building Coverage		2804		0	
Prop Building Coverage		0		0	
Prop Impervious Cover		3552		0	
Exemption		0		0	
Total		1,767.0		1,309.0	
First Floor		0		0	
Second Floor		0		0	
Third Floor		0		0	
Basement		0		0	
Alic		0		0	
Attached		0		0	
Detached		0		0	
Carport		0		0	
Attached		0		0	
Detached		0		0	
Accessory Buildings		0		0	
Detached		0		0	
Allowed FAR		0		0	
Total FAR		0		0	



architect

stevezagorski.com
p. 512.789.3259

1802 MOHLE DR.
AUSTIN, TEXAS, 78703

PROJECT NO:

2013_13

DRAWN BY:

Author

CHECKED BY:

Checker

ISSUE DATE:

1/30/2014

DRAWING TITLE


PERMIT SET SITE PLAN


DRAWING NO

P1

PERMIT SET SITE PLAN

1
3/32" = 1'-0"

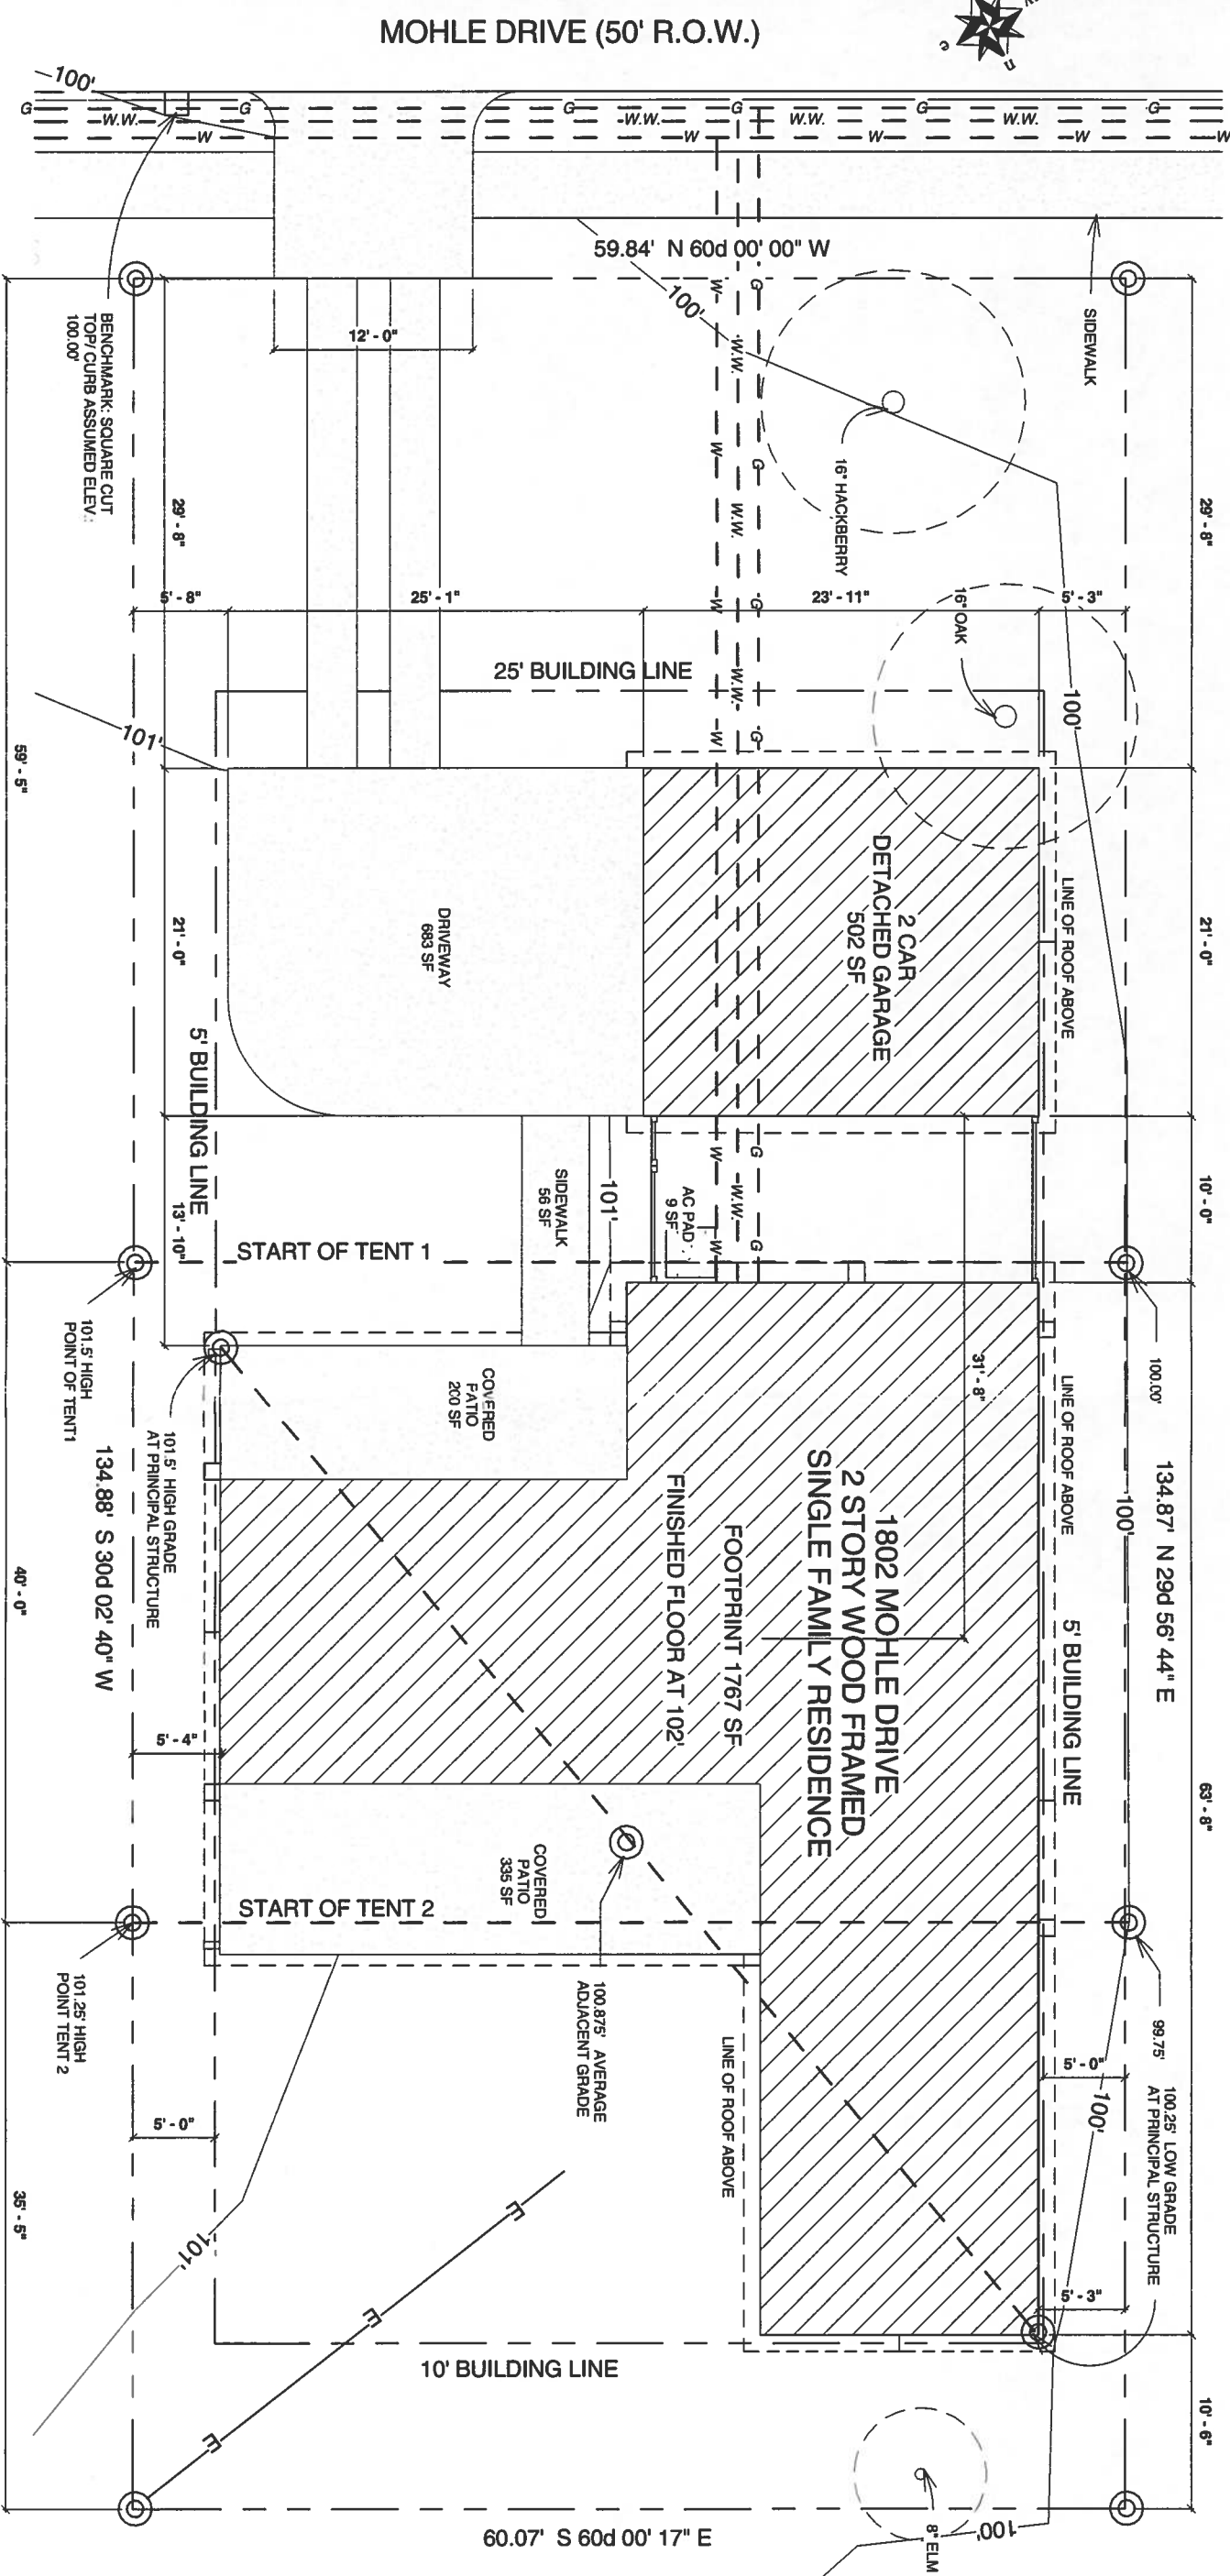

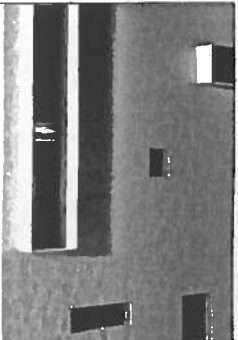

architect


stevezagorski.com
p. 512.789.3259

1802 MOHLE DR.


AUSTIN, TEXAS, 78703

PROJECT NO:	2013_13
DRAWN BY:	Author
CHECKED BY:	Checker
ISSUE DATE:	1/30/2014
DRAWING TITLE	
PERMIT SET LEVEL 1&2	
PLANS	
DRAWING NO	


CD	CARBON MONOXIDE DETECTOR
SD	SMOKE DETECTOR

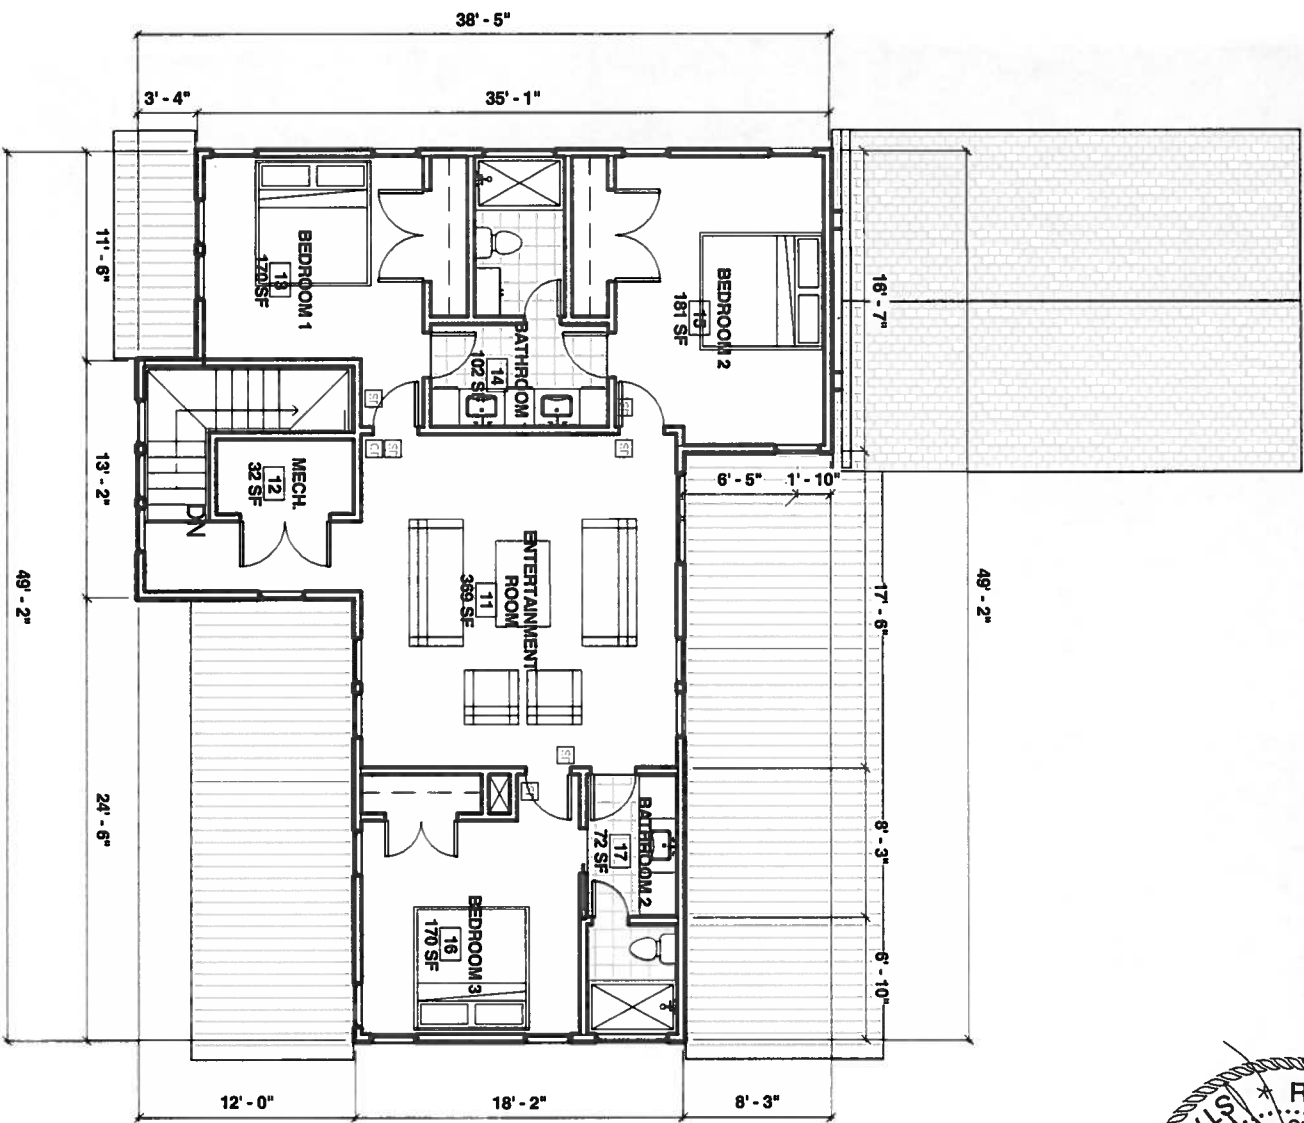

2 LEVEL 2 PERMIT SET
3/32" = 1'-0"

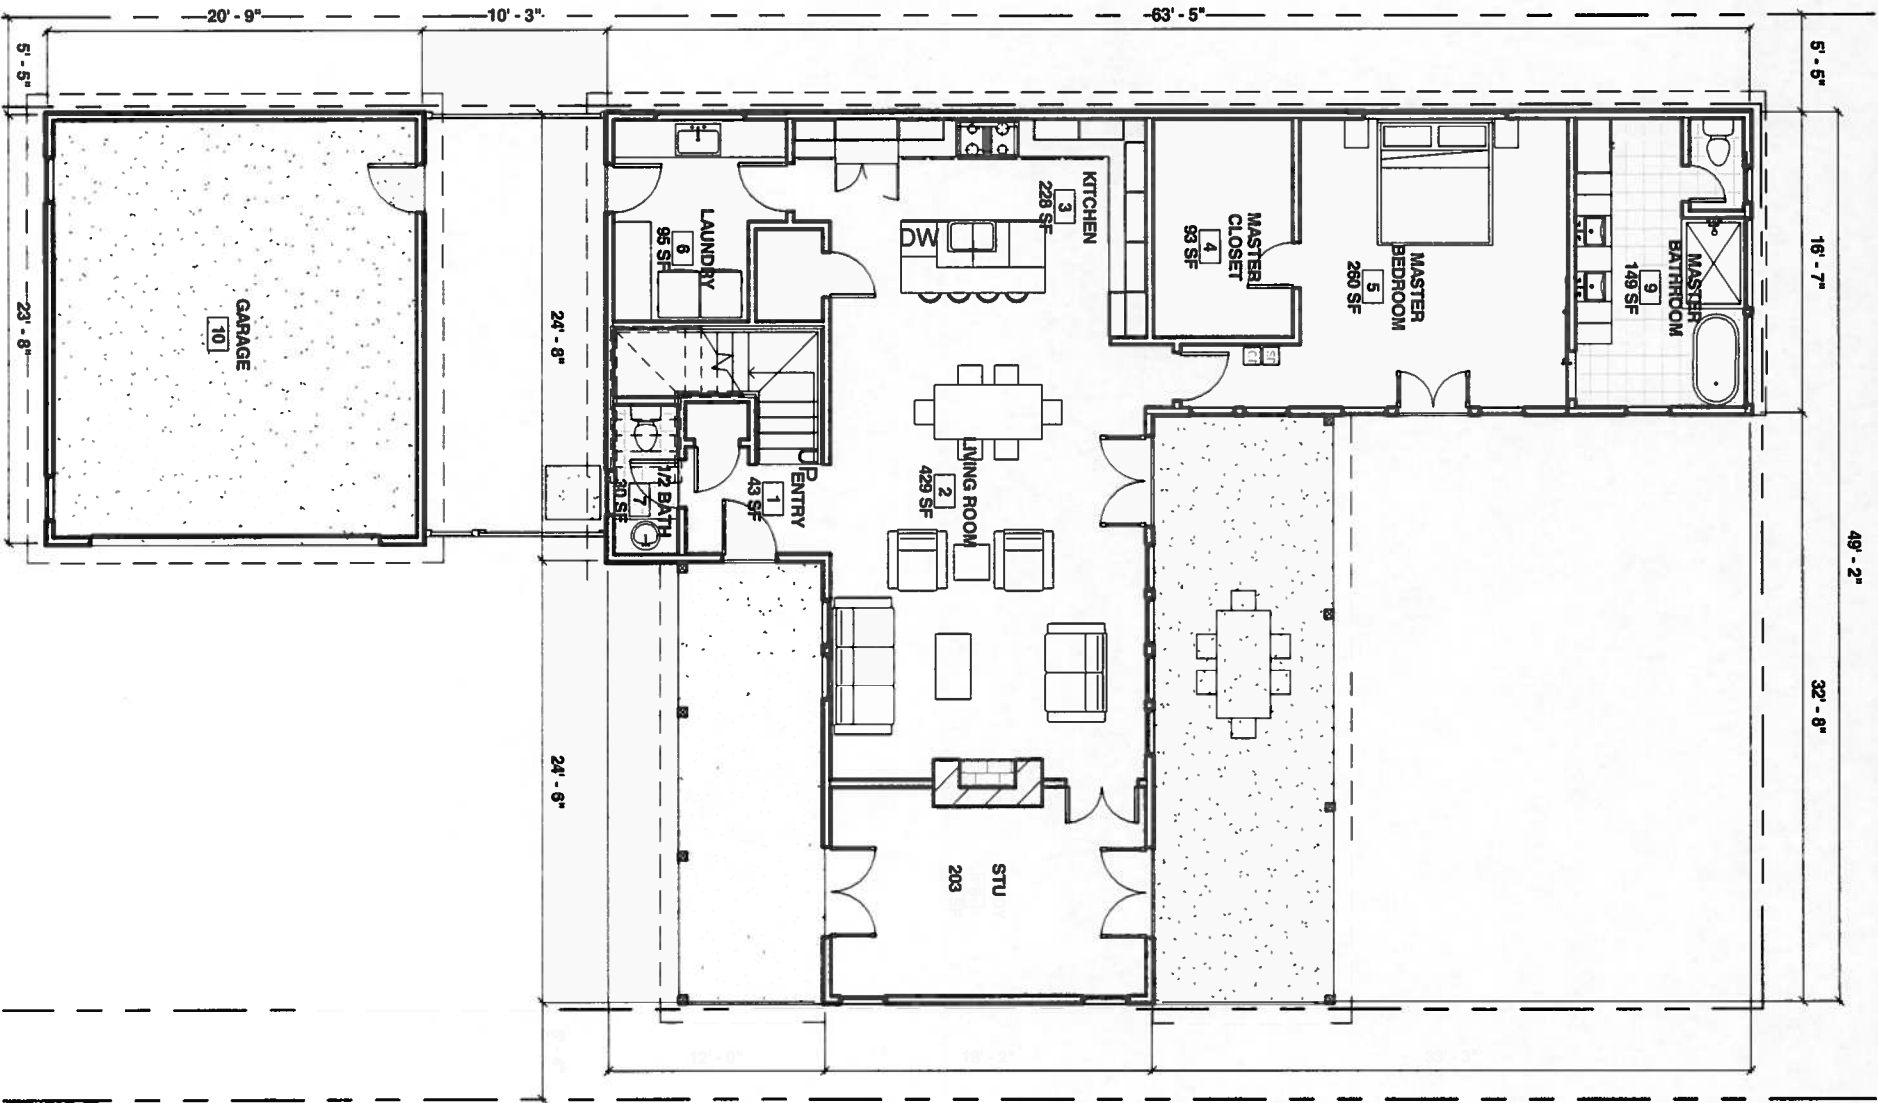

1 LEVEL 1 PERMIT SET
3/32" = 1'-0"

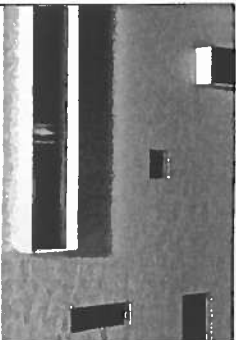


architect

stevezagorski.com
p. 512.789.3259


1802 MOHLE DR.
AUSTIN, TEXAS, 78703

PROJECT NO:	2013_13
DRAWN BY:	BC
CHECKED BY:	SZ
ISSUE DATE:	1/30/2014
DRAWING TITLE	ROOF PLAN & FOUNDATION PLAN
DRAWING NO	P3

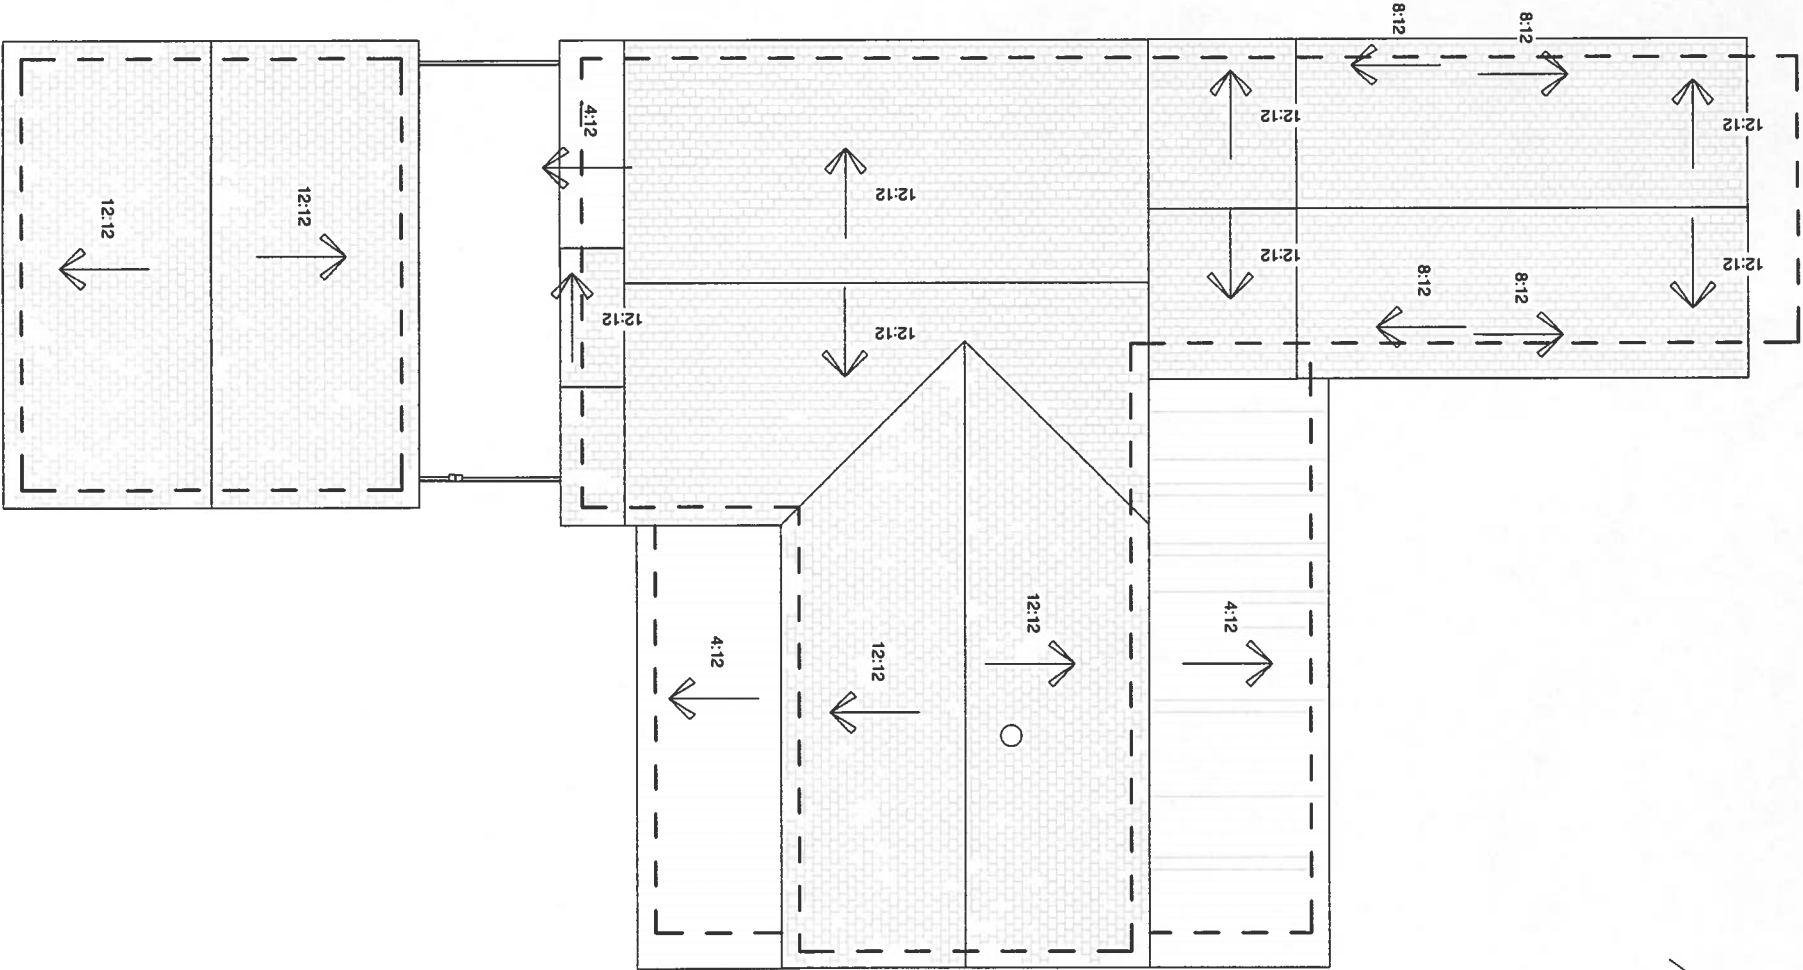


1 PERMIT SET ROOF PLAN

3/32" = 1'-0"

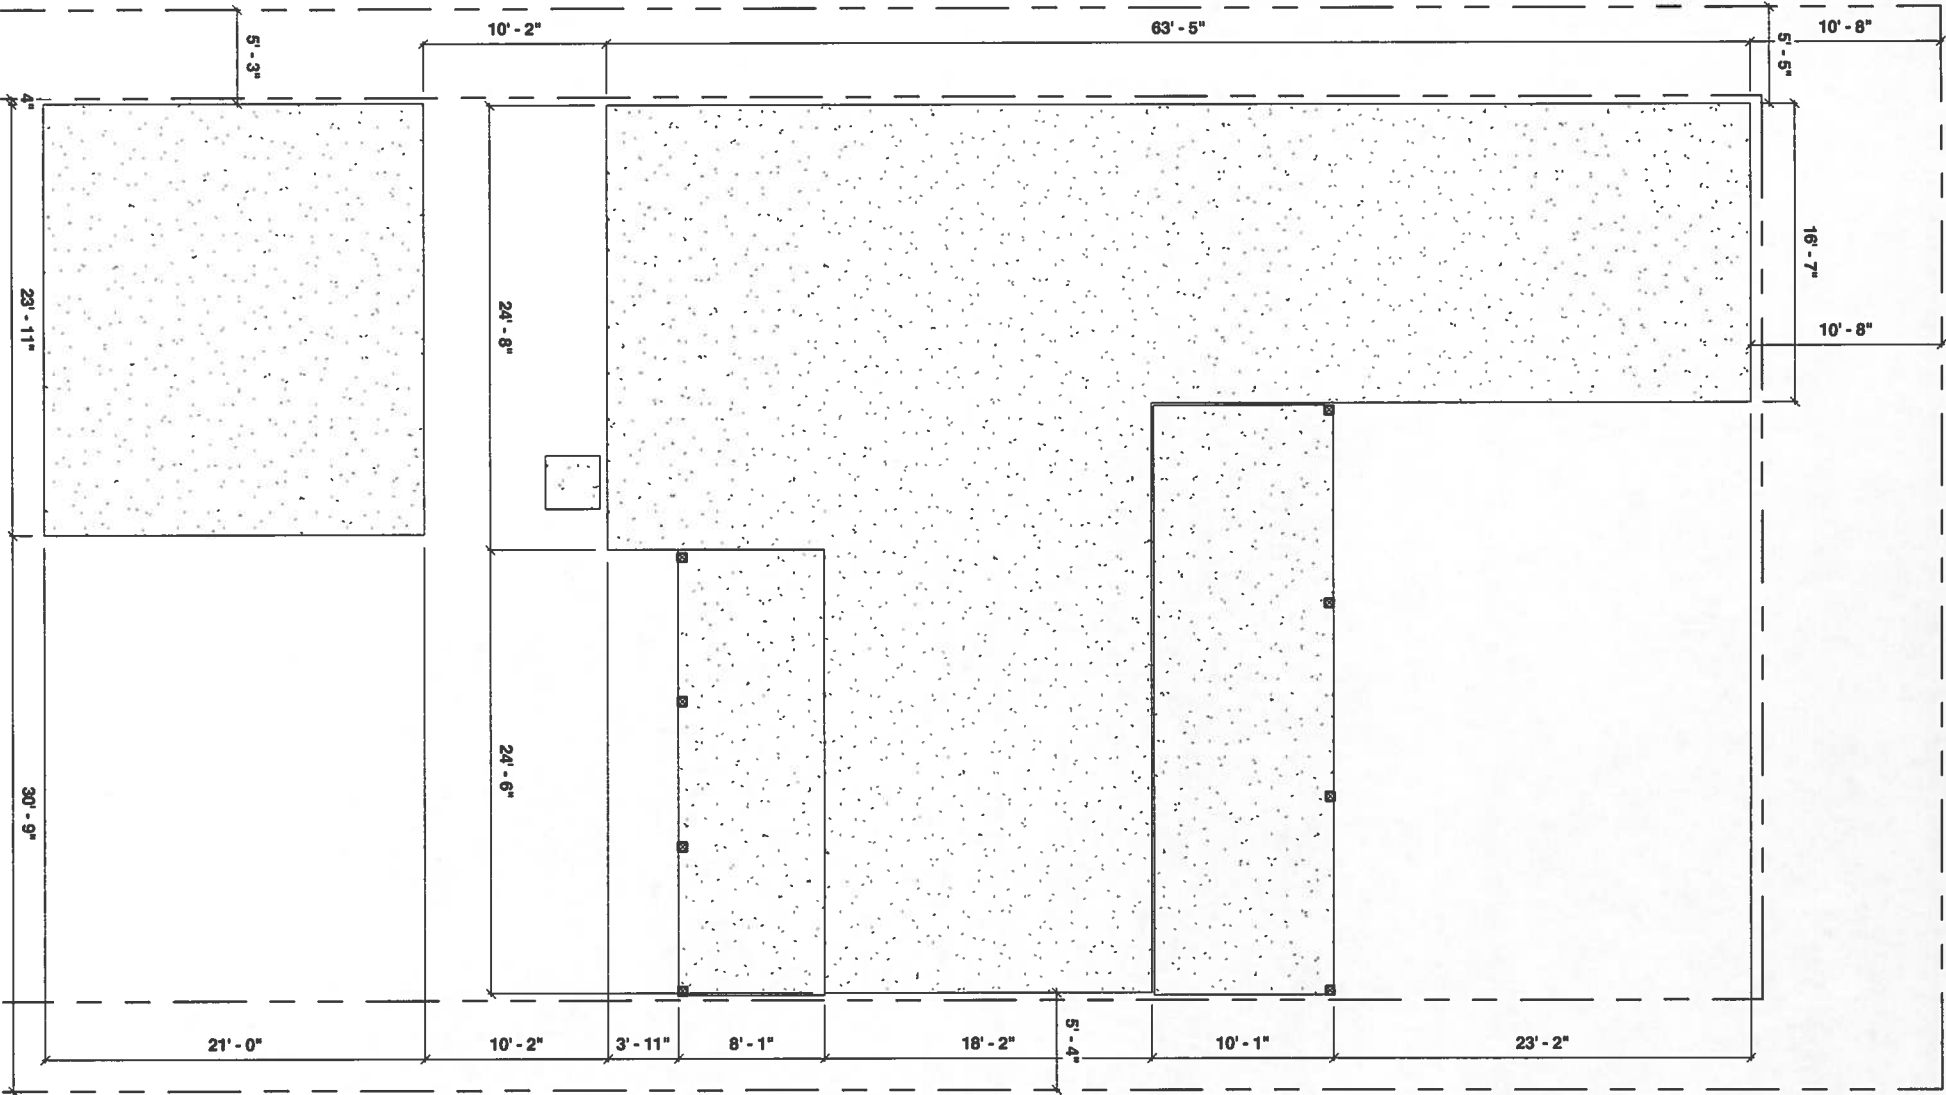


2 PERMIT SET FOUNDATION PLAN

3/32" = 1'-0"

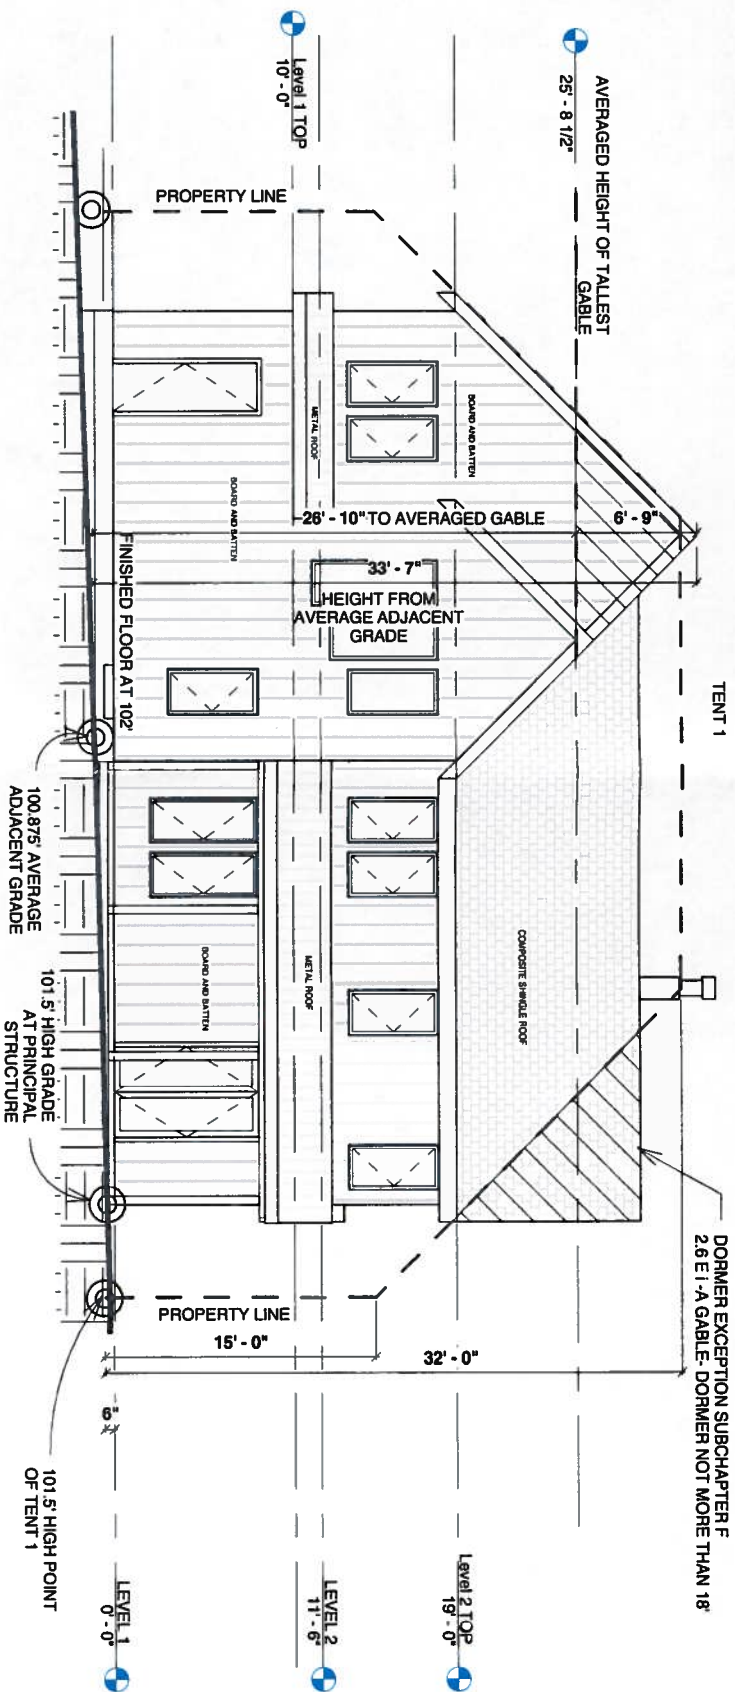

1 PERMIT SET SOUTH ELEVATION
3/32" = 1'-0"

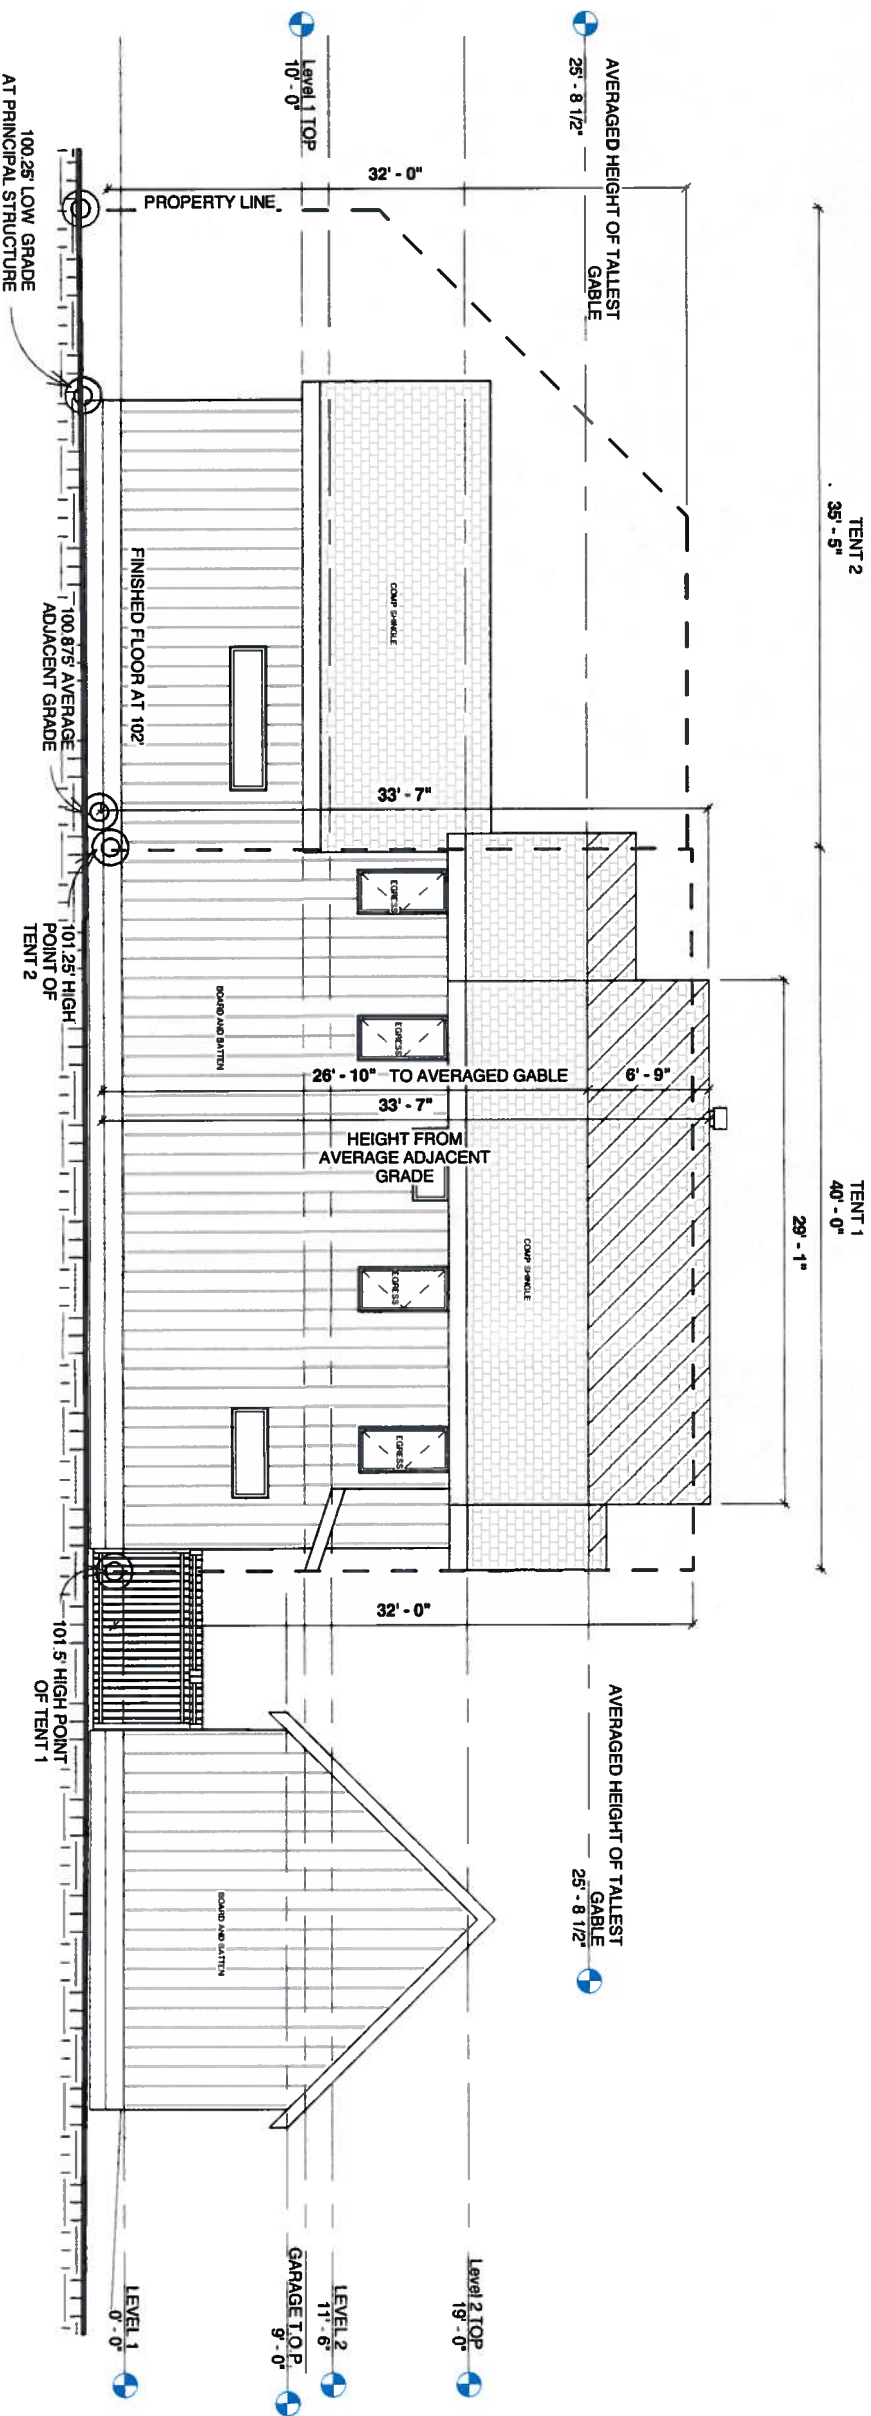

2 PERMIT SET WEST ELEVATION
3/32" = 1'-0"

architect

stevezagorski.com
p. 512.789.3259

1802 MOHLE DR.
AUSTIN, TEXAS, 78703

PROJECT NO:	2013_13
DRAWN BY:	Author
CHECKED BY:	Checker
ISSUE DATE:	1/30/2014
DRAWING TITLE	PERMIT SET EXTERIOR ELEVATIONS

DRAWING NO

P4



architect

stevezagorski.com
p. 512.789.3259

1802 MOHLE DR.
AUSTIN, TEXAS, 78703

PROJECT NO: 2013_13

DRAWN BY: Author


CHECKED BY: Checker

ISSUE DATE: 1/30/2014


DRAWING TITLE
PERMIT SET EXTERIOR
ELEVATIONS

DRAWING NO

P5

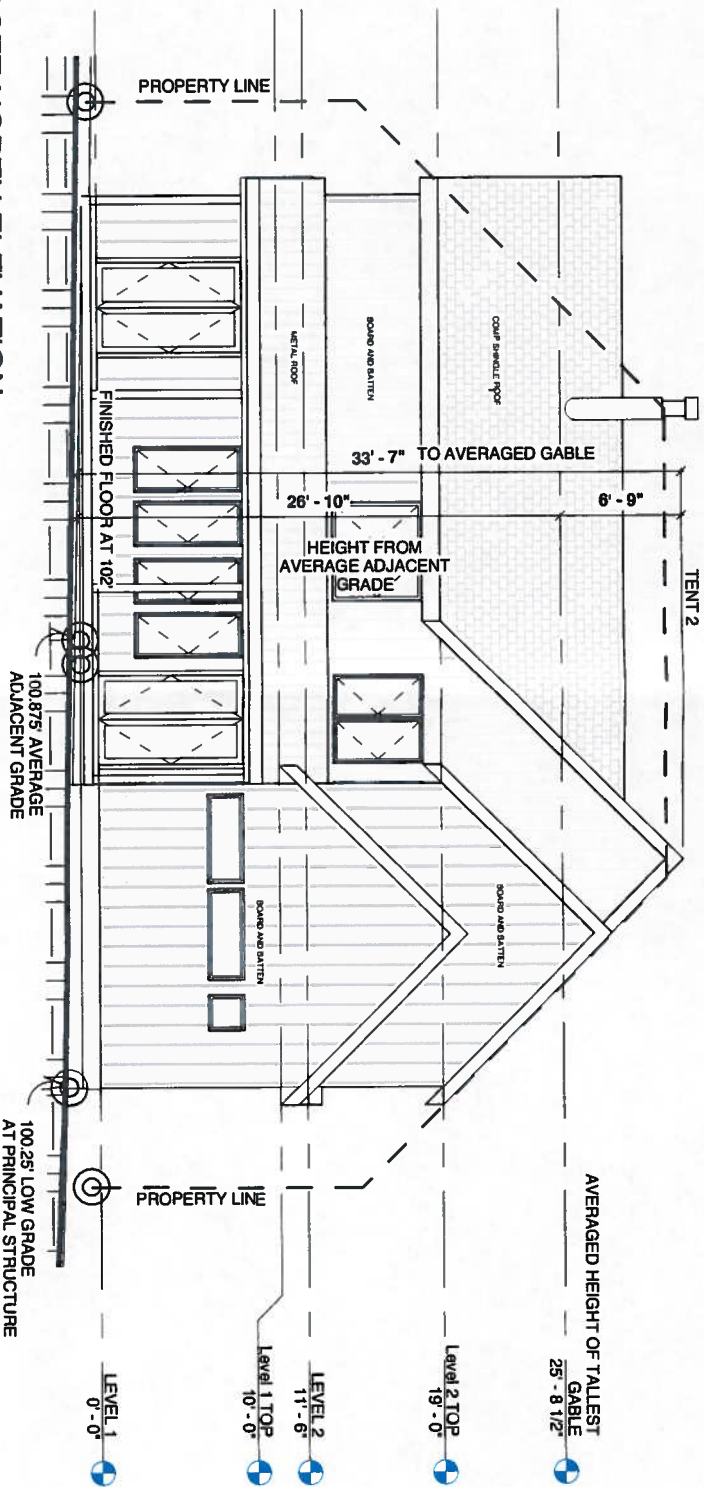

1 PERMIT SET NORTH ELEVATION
3/32" = 1'-0"

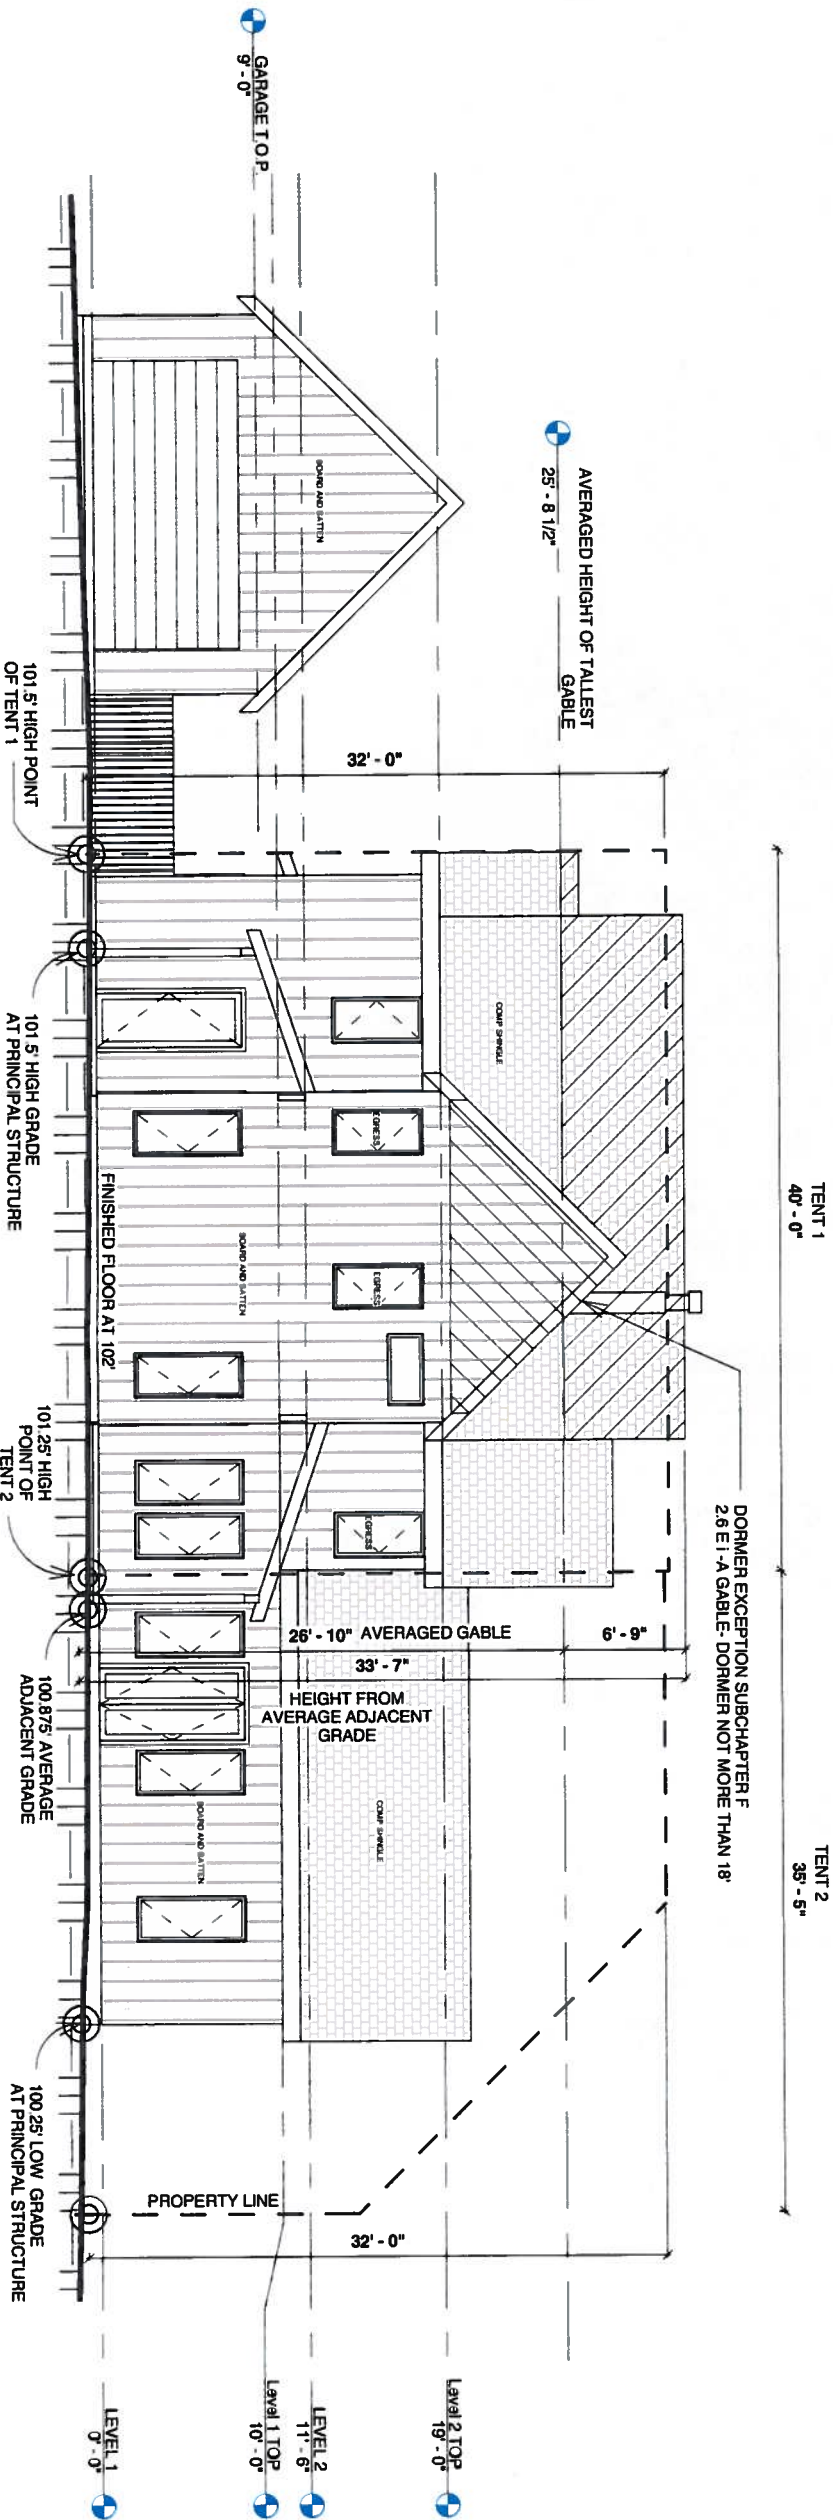

2 PERMIT SET EAST ELEVATION
3/32" = 1'-0"