

1 Key Plan
SCALE: 1/8" = 1'-0"

Concept Drawings - Not for Construction



HA Architecture
2125 East Cesar Chavez
Austin, TX 78702
P: 512.251.4279
F: 512.251.4705
HA-Architecture.com

Moonshine Pavilions
303 Red River St.
Austin, TX 78701


A project for:
Chuck Smith,
Moonshine Restaurant

REVISIONS		
No.	Date	Description

NOT for regulatory review,
permit or construction.
TBAE # 21562
Copyright HA Architecture
DRAWING NAME:
KEY PLAN
PAVILLION ROOFS
PROJECT NUMBER:


DATE:
05.05.14

Key Plan

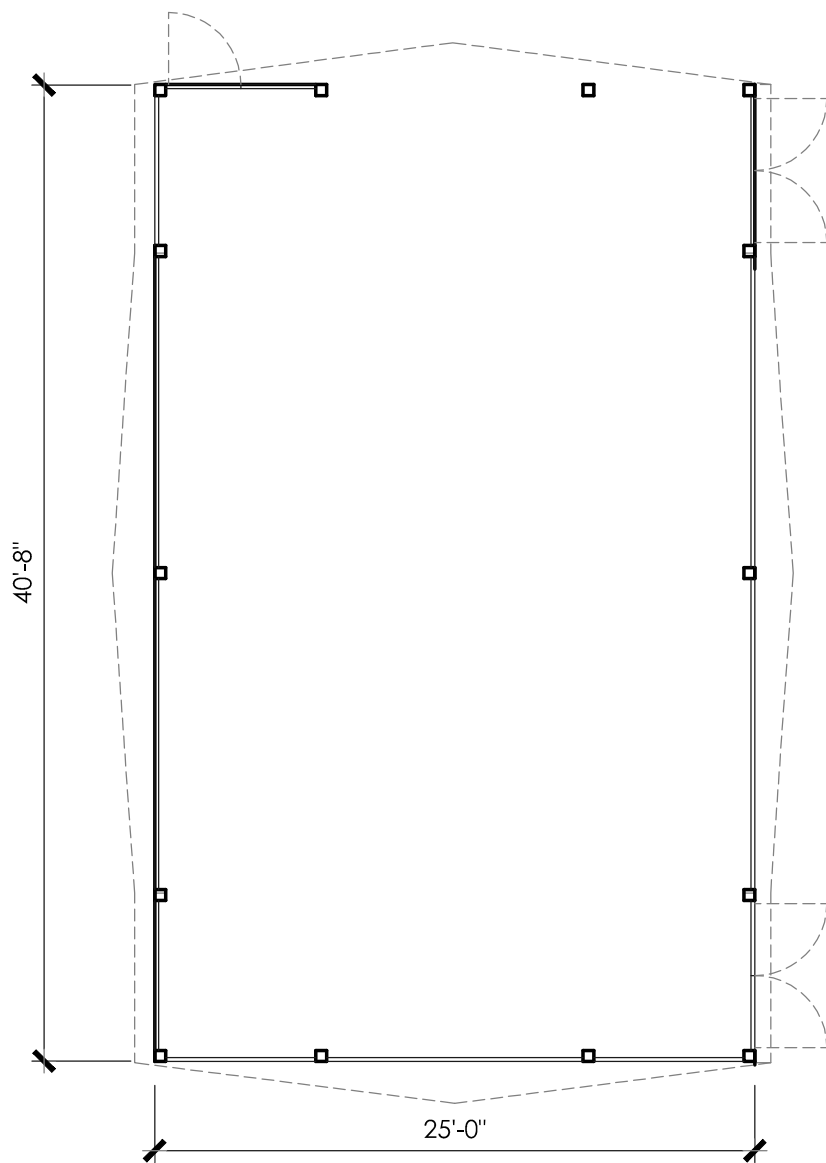

1 Red River Pavillion Plan

SCALE: 1/8" = 1'-0"

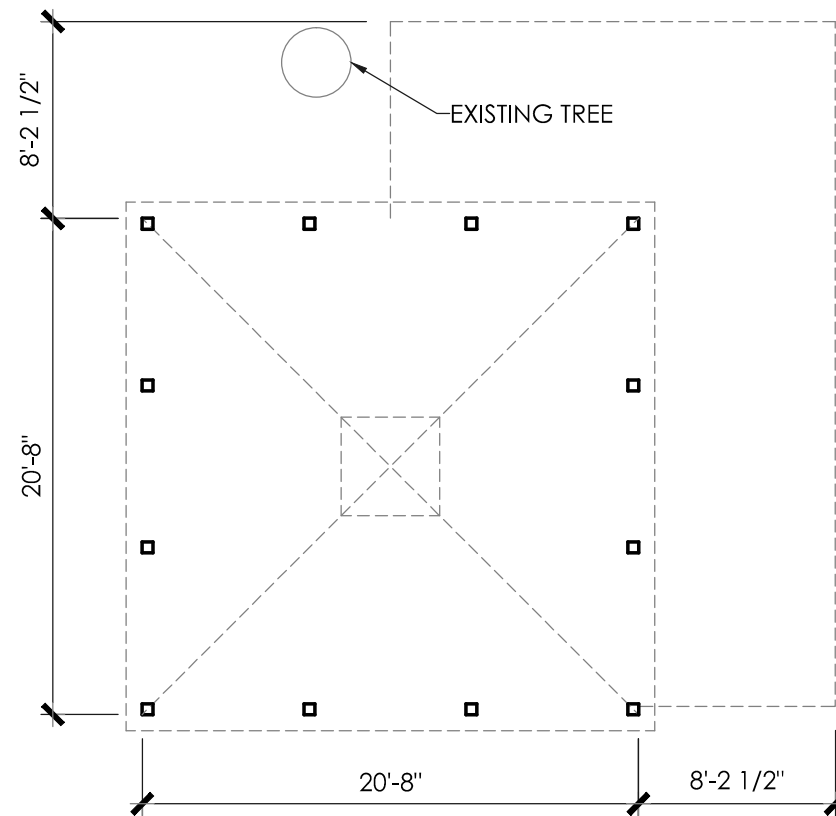

2 3rd Street Pavillion Plan

SCALE: 1/8" = 1'-0"

Concept Drawings - Not for Construction



HA Architecture
2125 East Cesar Chavez
Austin, TX 78702
P: 512.251.4279
F: 512.251.4705
HA-Architecture.com

Moonshine Pavilions
303 Red River St.
Austin, TX 78701

A project for:
Chuck Smith,
Moonshine Restaurant

REVISIONS

No.	Date	Description

NOT for regulatory review,
permit or construction.
TBAE # 21562
Copyright HA Architecture


DRAWING NAME:
PAVILLION FLOOR
PLANS
PROJECT NUMBER:

DATE:
05.05.14

Floor Plans



HA Architecture
2125 East Cesar Chavez
Austin, TX 78702
P: 512.251.4279
F: 512.251.4705
HA-Architecture.com

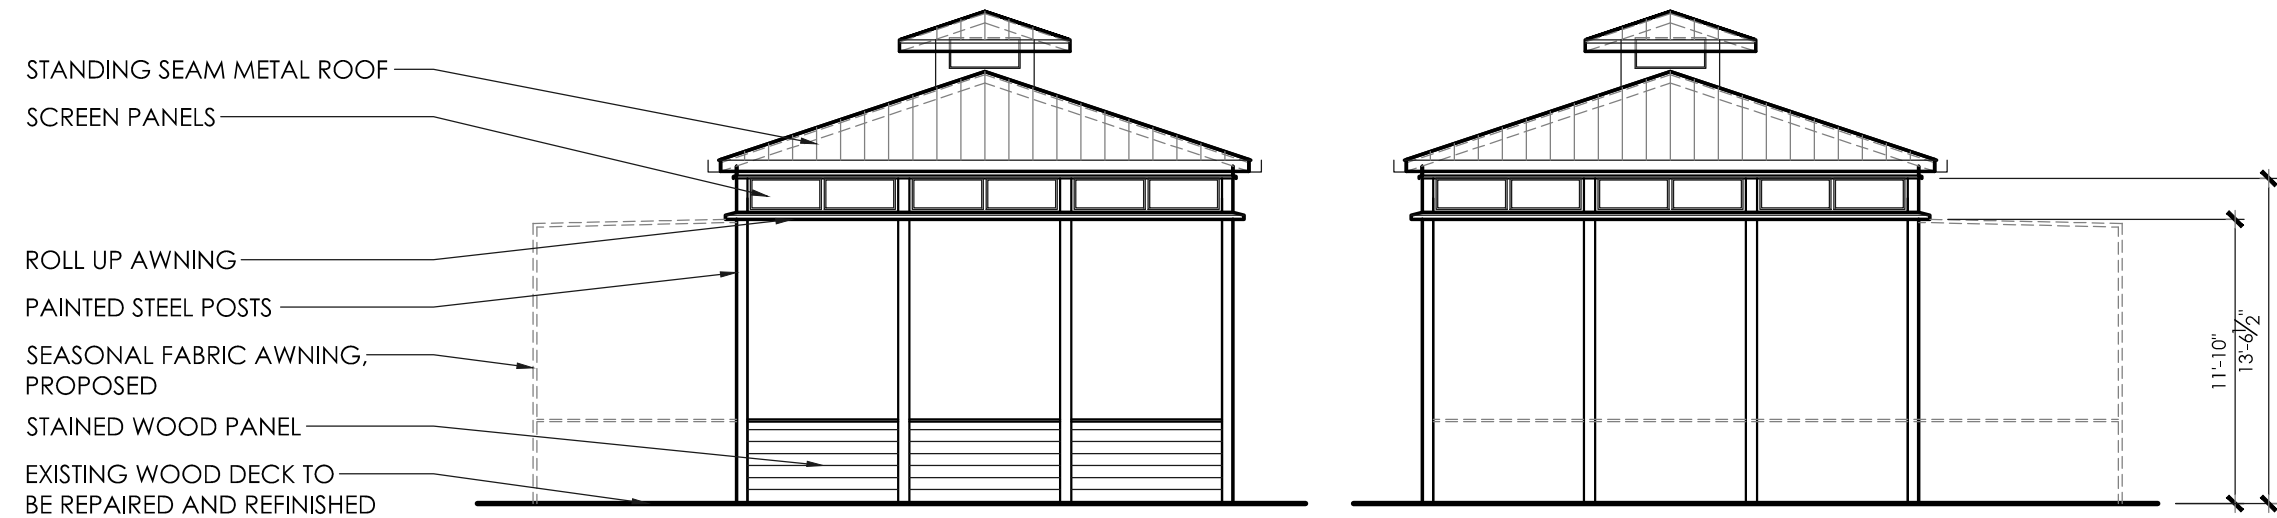


1 3rd Street Pavillion - East
SCALE: 1/8" = 1'-0"

2 3rd Street Pavillion - South
SCALE: 1/8" = 1'-0"



Existing - Red River & 3rd Street

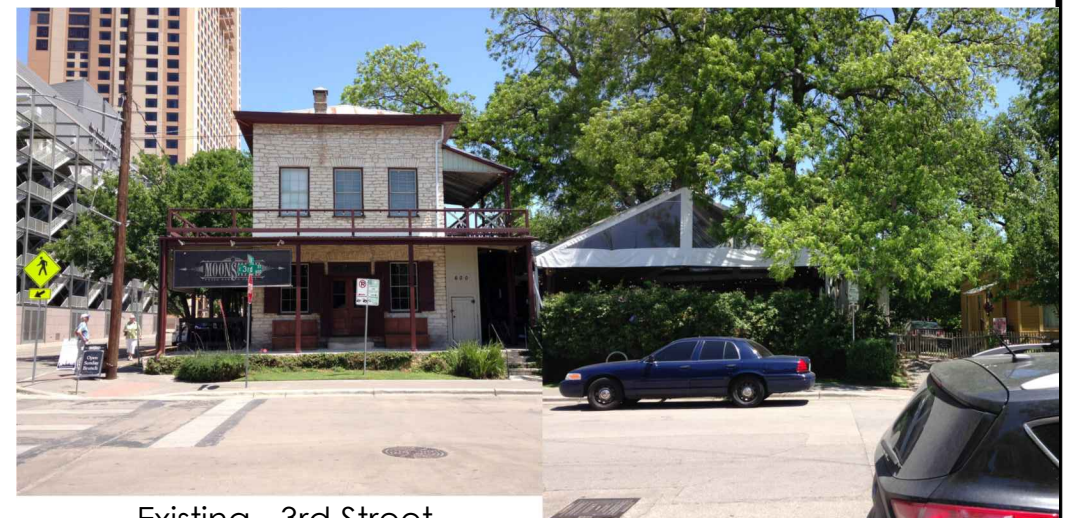

Existing - 3rd Street



3 3rd Street Pavillion - Site Section (looking West)
SCALE: 1/16" = 1'-0"



4 3rd Street Pavillion - Street View (South)
SCALE: 1/8" = 1'-0" Concept Drawings - Not for Construction

Moonshine Pavilions
303 Red River St.
Austin, TX 78701

A project for:
Chuck Smith,
Moonshine Restaurant

REVISIONS

No.	Date	Description

NOT for regulatory review,
permit or construction.
TBAE # 21562
Copyright HA Architecture

DRAWING NAME:
3rd STREET
PAVILLION
PROJECT NUMBER:


DATE:
05.05.14

Elevations



1 Red River Pavillion - North

SCALE: 1/8" = 1'-0"

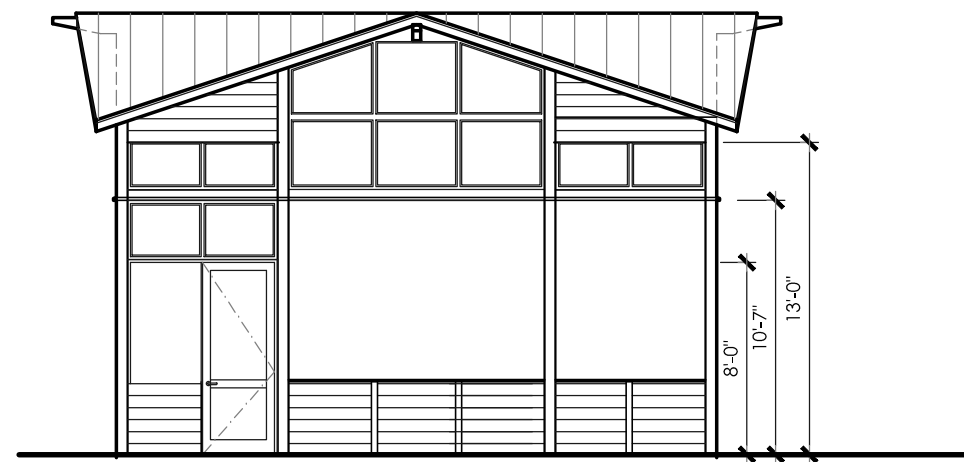

2 Red River Pavillion - West

SCALE: 1/8" = 1'-0"

STANDING SEAM METAL ROOF
SCREEN PANELS

ROLL UP AWNING

PAINTED STEEL POSTS


STAINED WOOD PANEL

EXISTING PATIO SURFACE TO
BE REPAIRED AND REFINISHED




3 Red River Pavillion - South

SCALE: 1/8" = 1'-0"

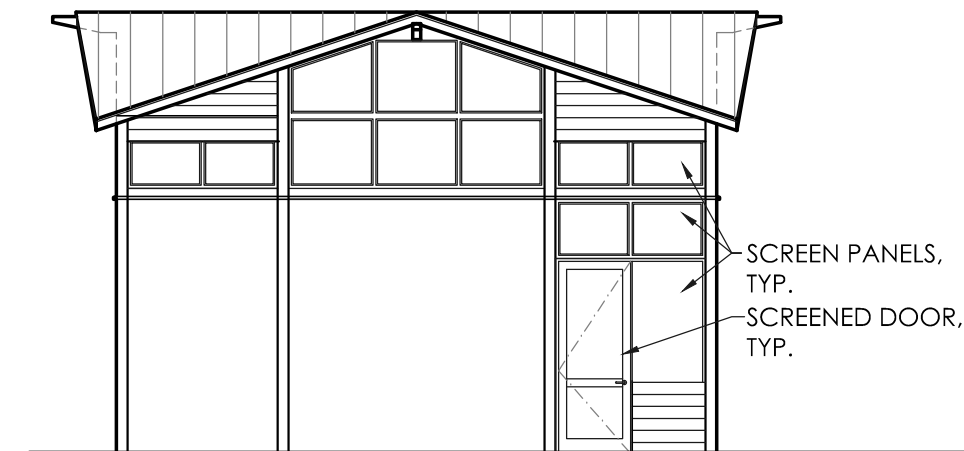

4 Red River Pavillion - East

SCALE: 1/8" = 1'-0"

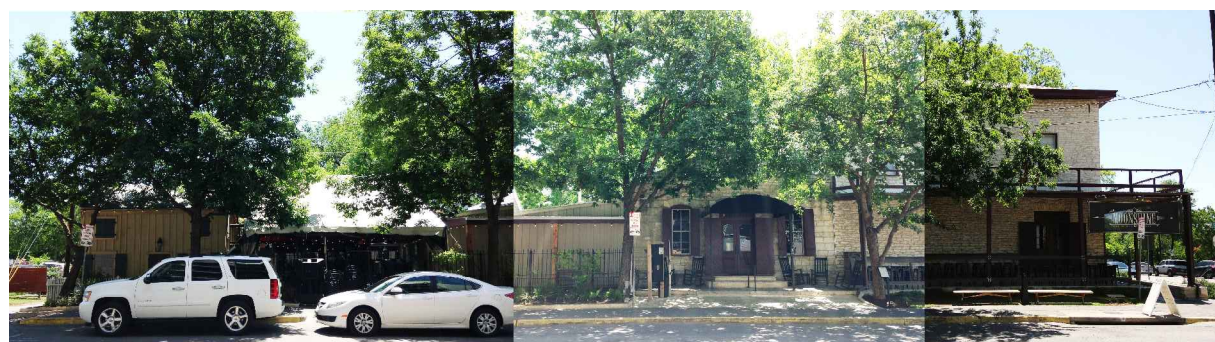

Existing



5 Red River Pavillion - Street View (West)

SCALE: NTS

Concept Drawings - Not for Construction



HA Architecture
2125 East Cesar Chavez
Austin, TX 78702
P: 512.251.4279
F: 512.251.4705
HA-Architecture.com

Moonshine Pavilions
303 Red River St.
Austin, TX 78701

A project for:
Chuck Smith,
Moonshine Restaurant

REVISIONS

No.	Date	Description

NOT for regulatory review,
permit or construction.
TBAE # 21562
Copyright HA Architecture

DRAWING NAME:
RED RIVER
PAVILLION
PROJECT NUMBER:

DATE:
05.05.14

Elevations