







4 SPACES Tot.
(2 EXIST'G,
2 NEW)

2 EXISTG CONC
SPACES DRIVE

NEW
CURB
CUT

2 NEW SPACES

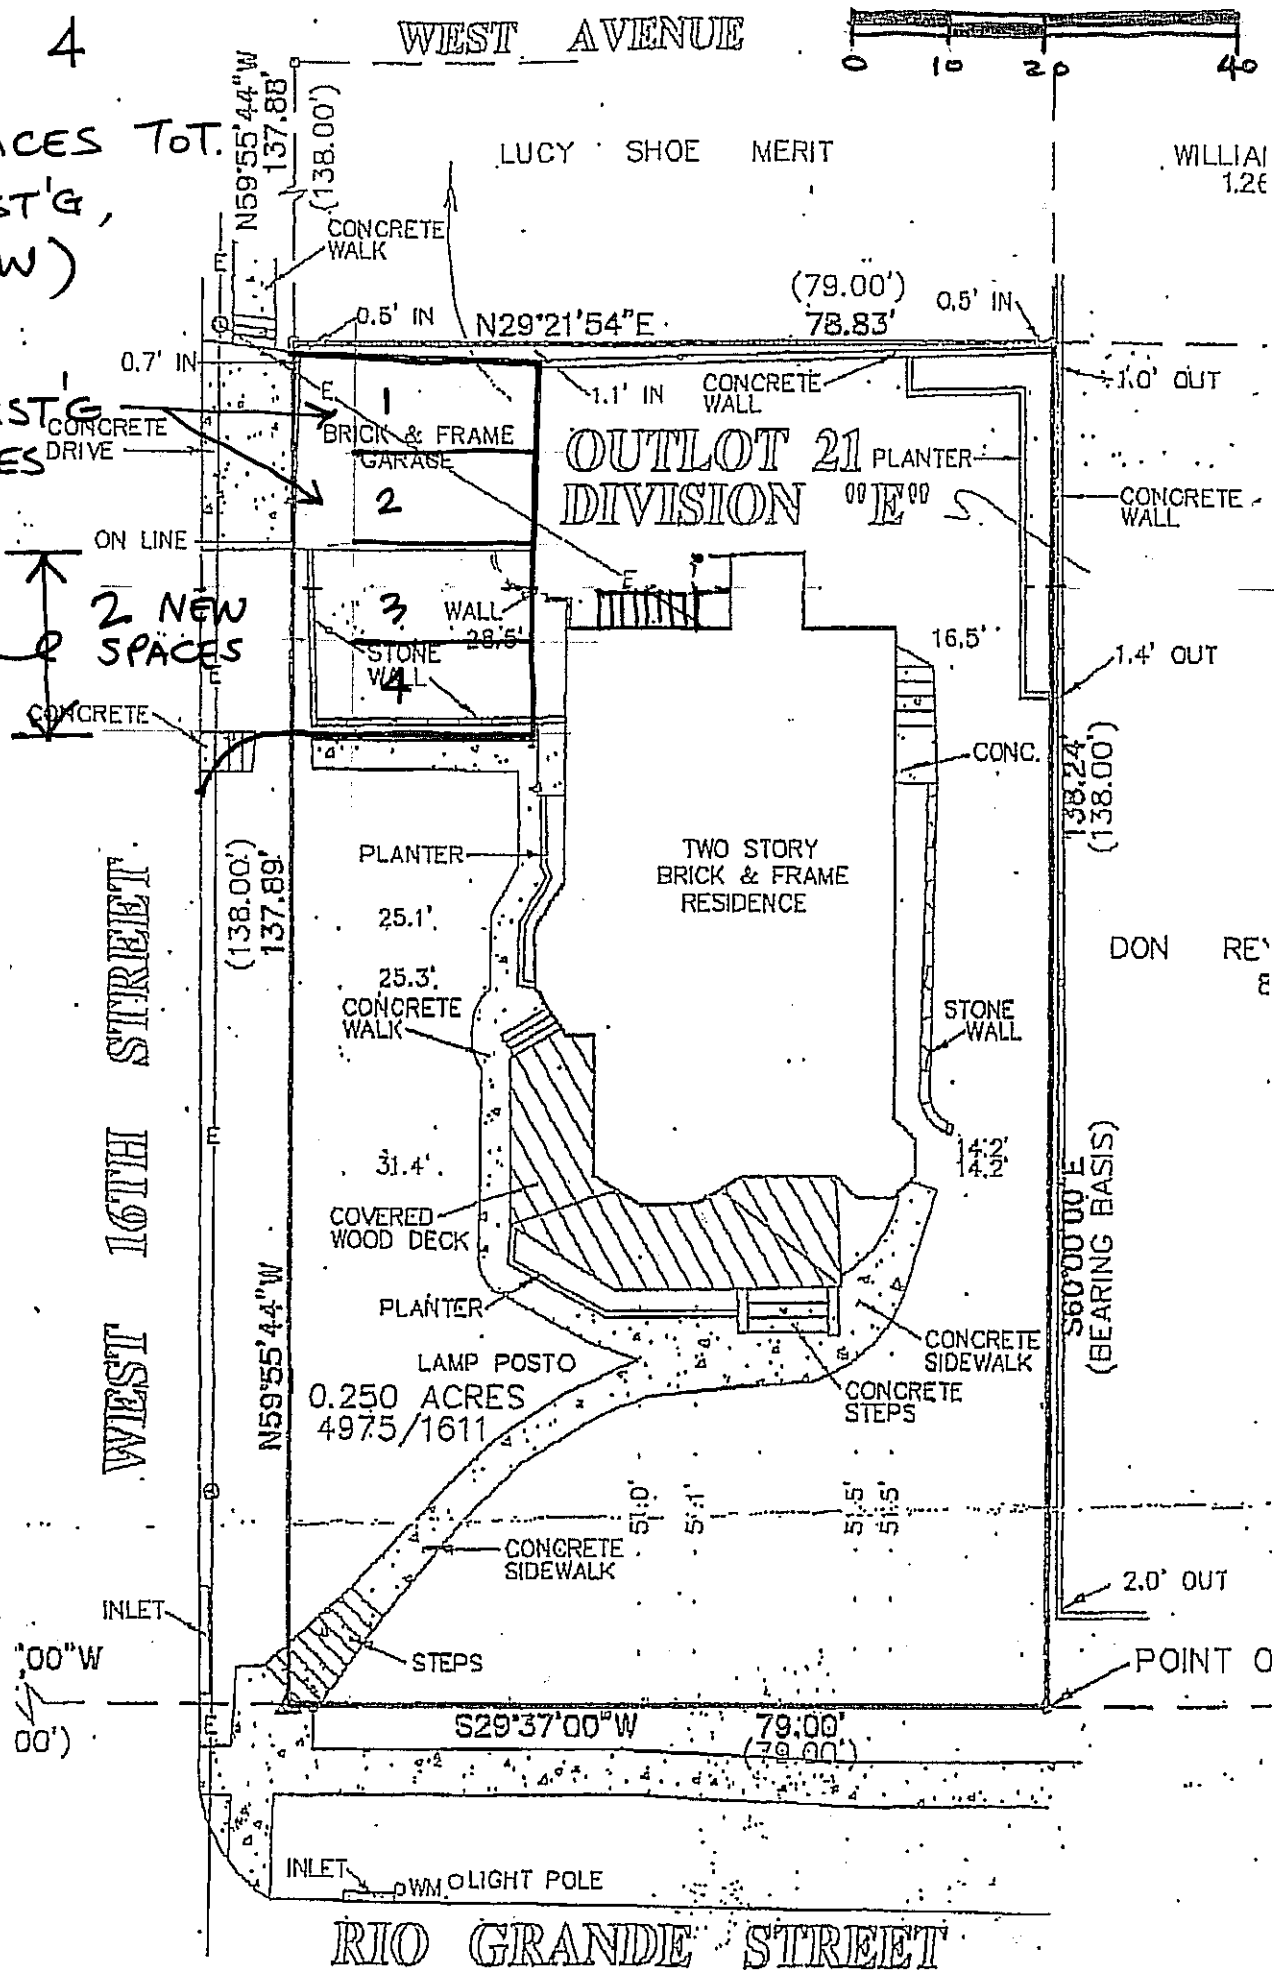

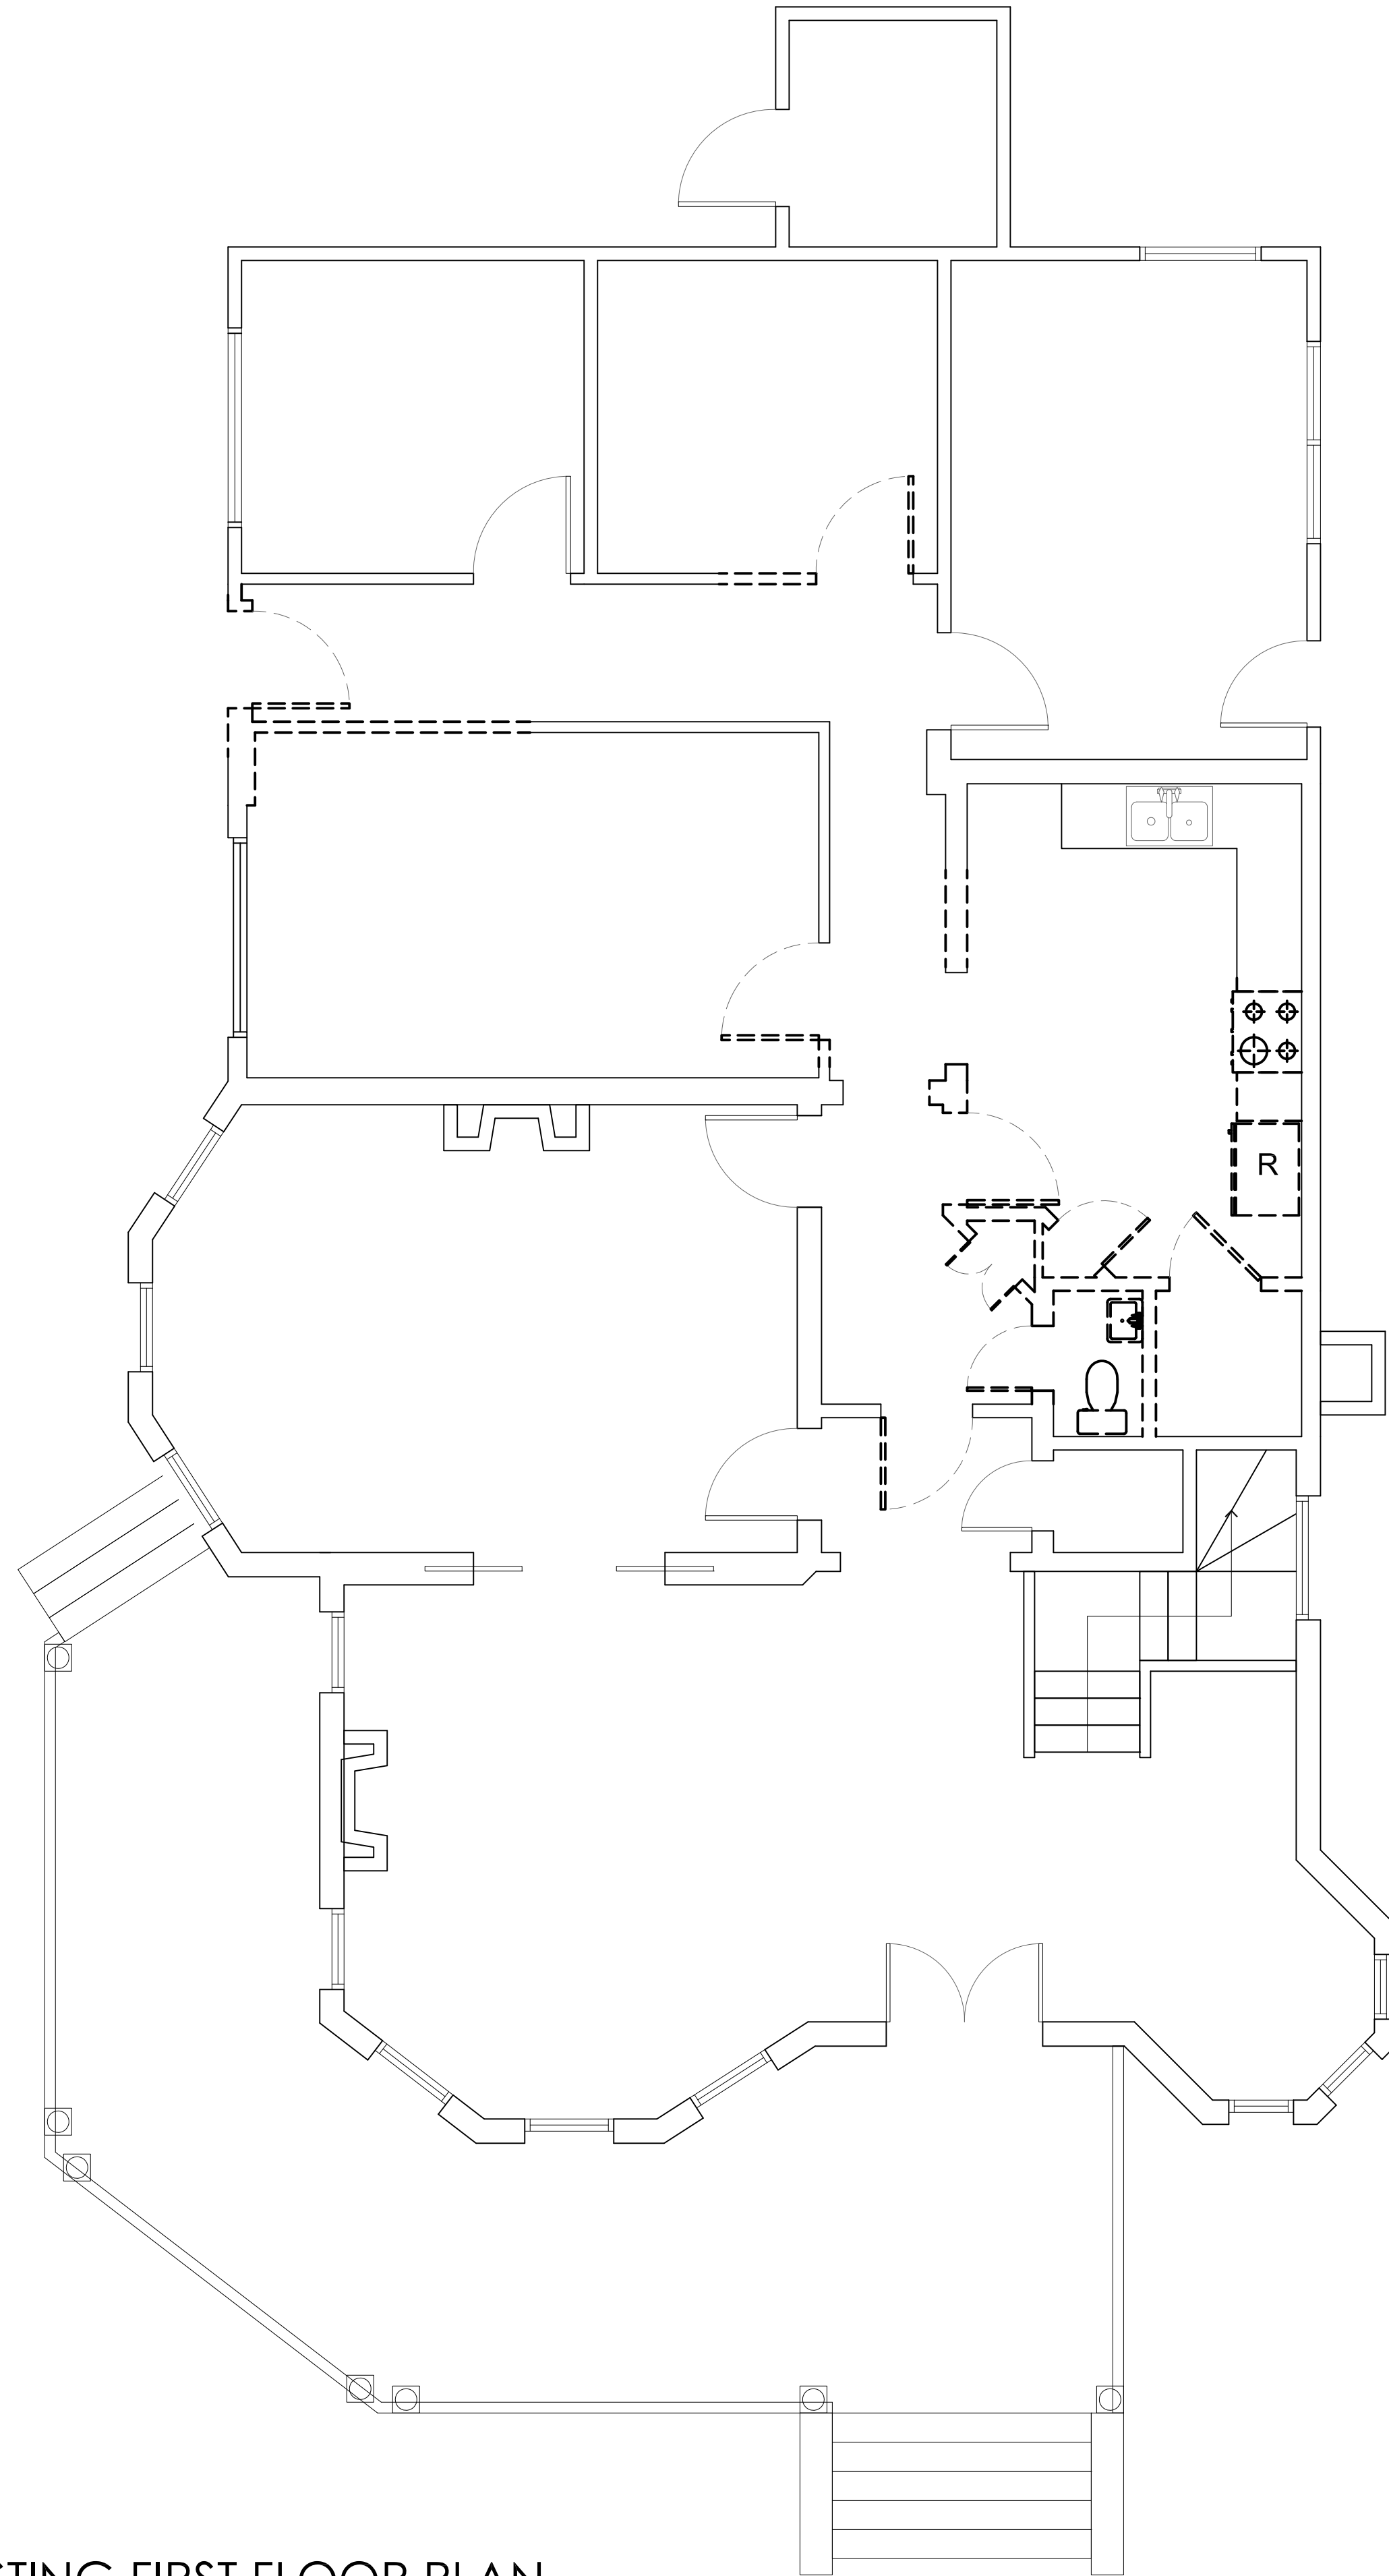


1 EXISTING FIRST FLOOR PLAN

SCALE: 1/4"=1'-0"


WALL KEY

- EXISTING WALLS TO REMAIN
- NEW WALL TO BE CONSTRUCTED
- - - EXISTING WALL TO BE REMOVED

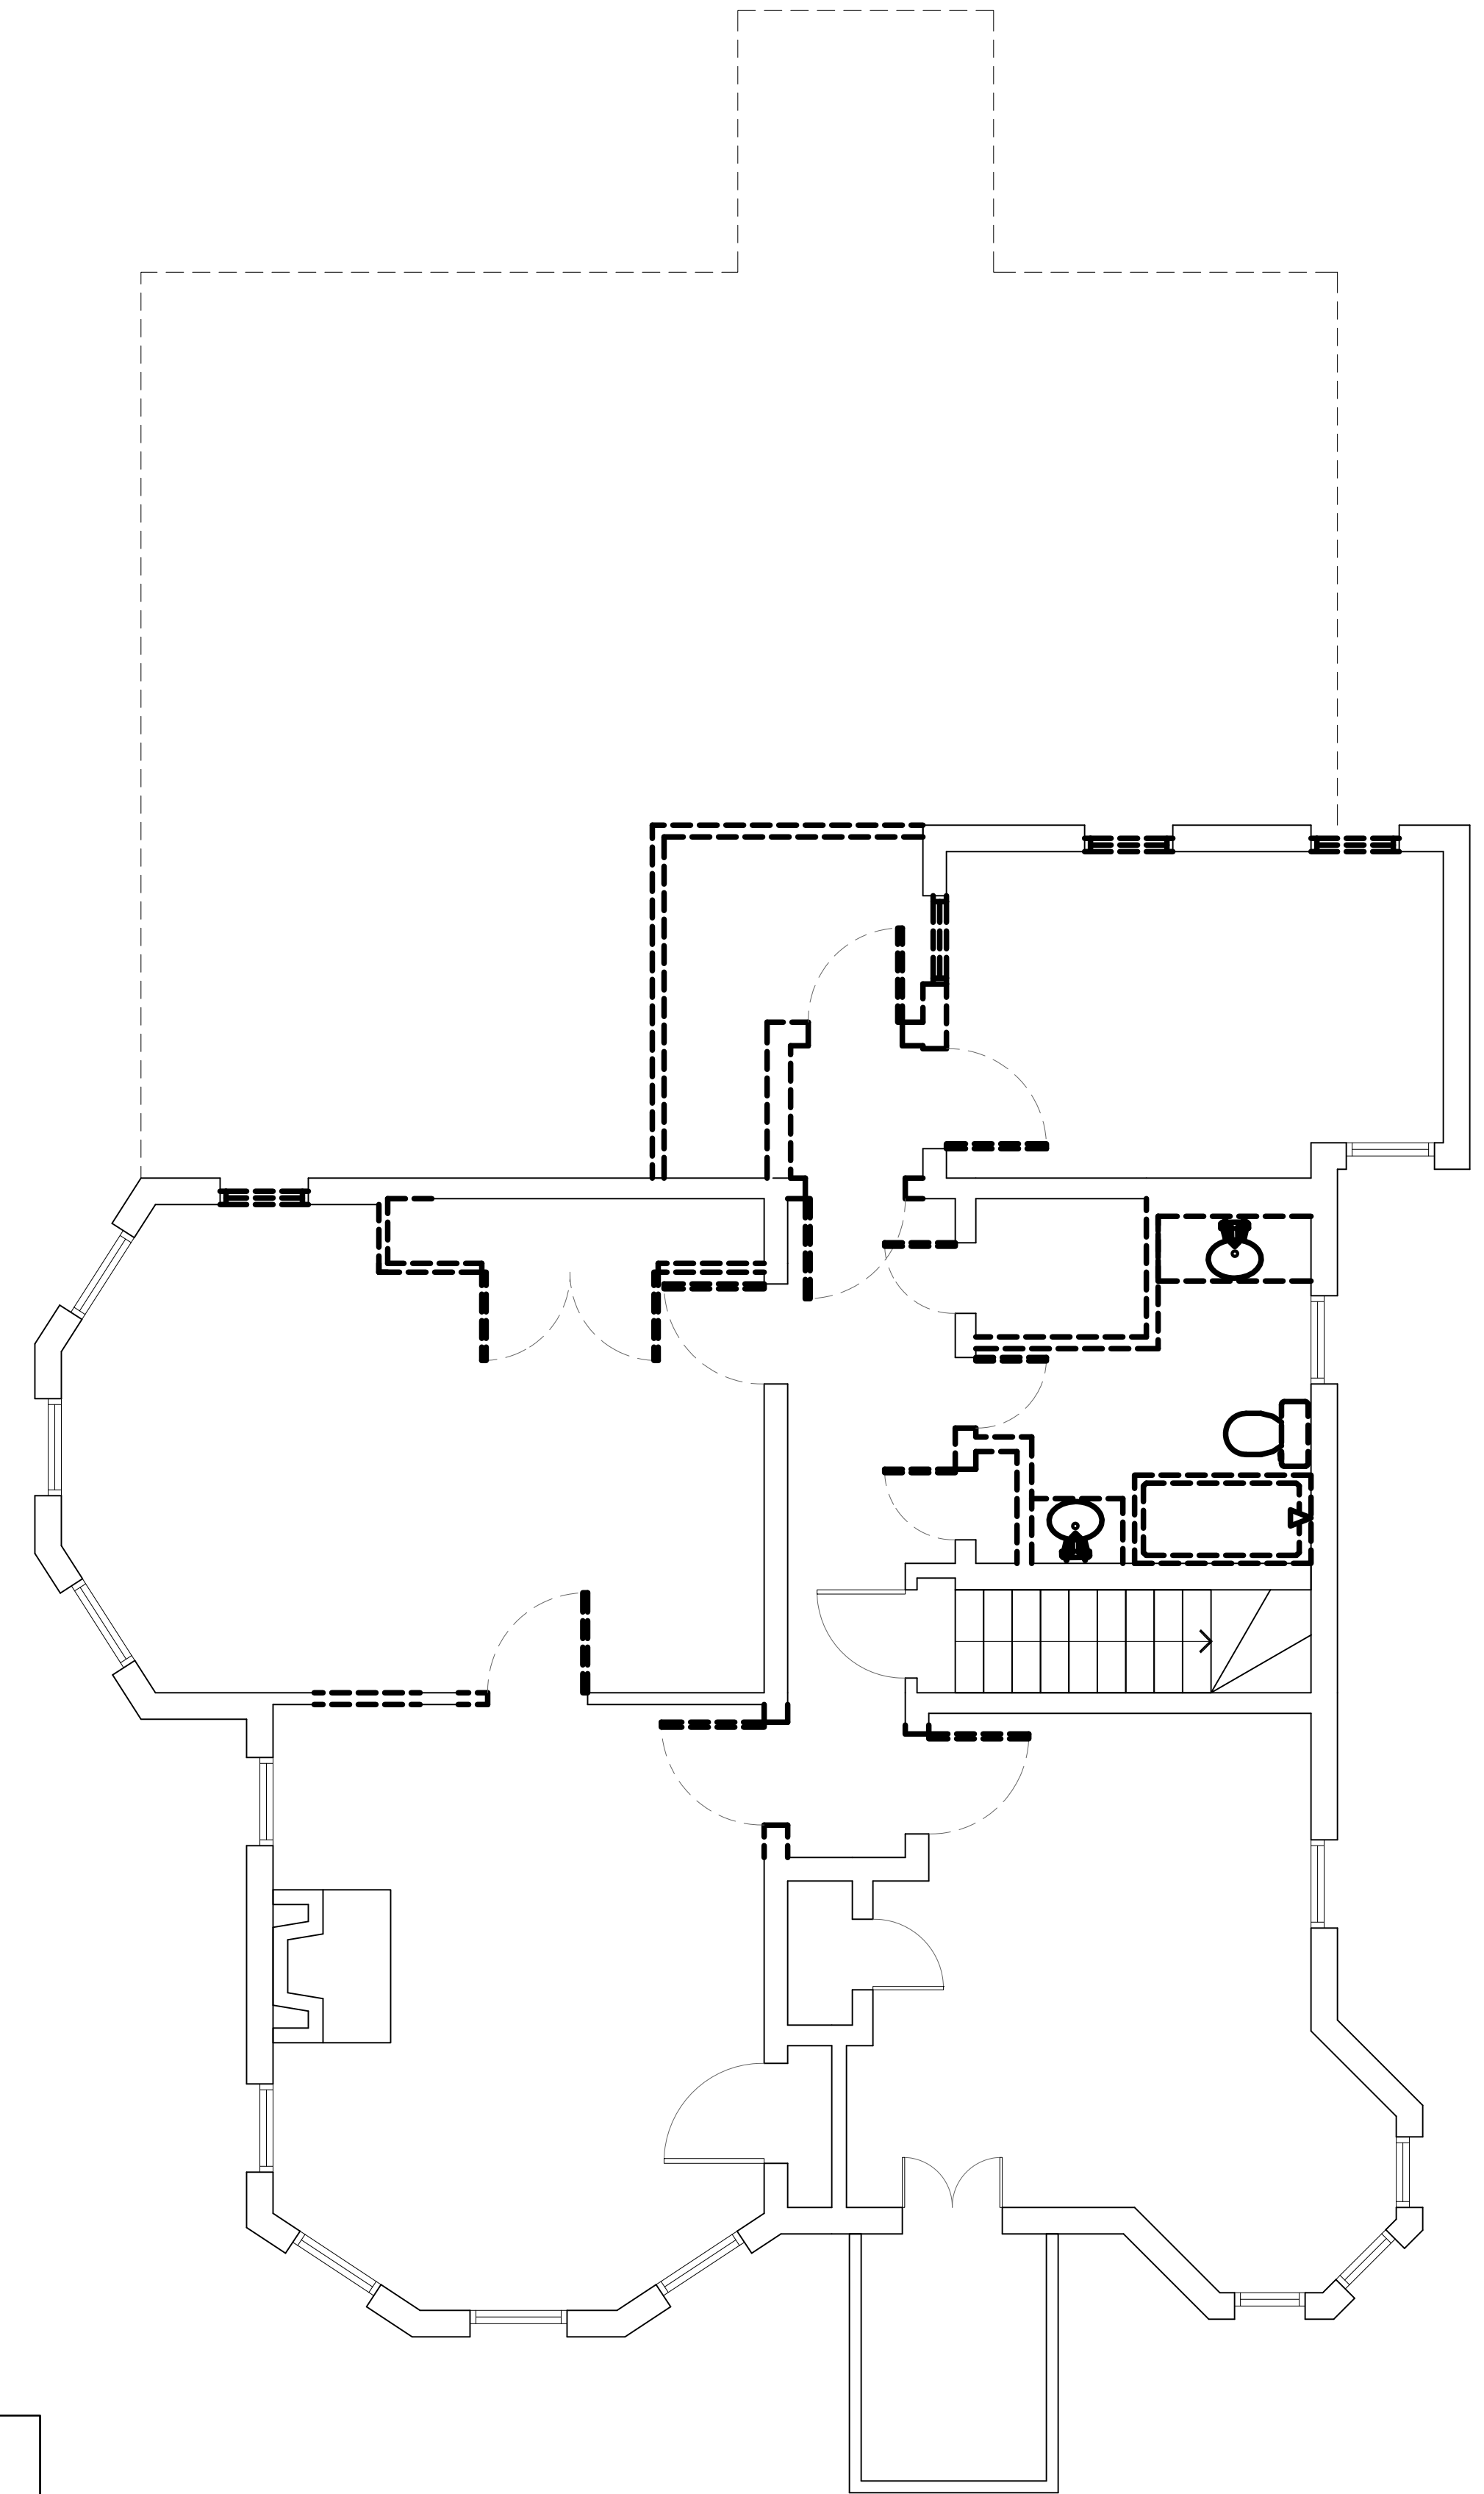

2 EXISTING SECOND FLOOR PLAN

SCALE: 1/4"=1'-0"

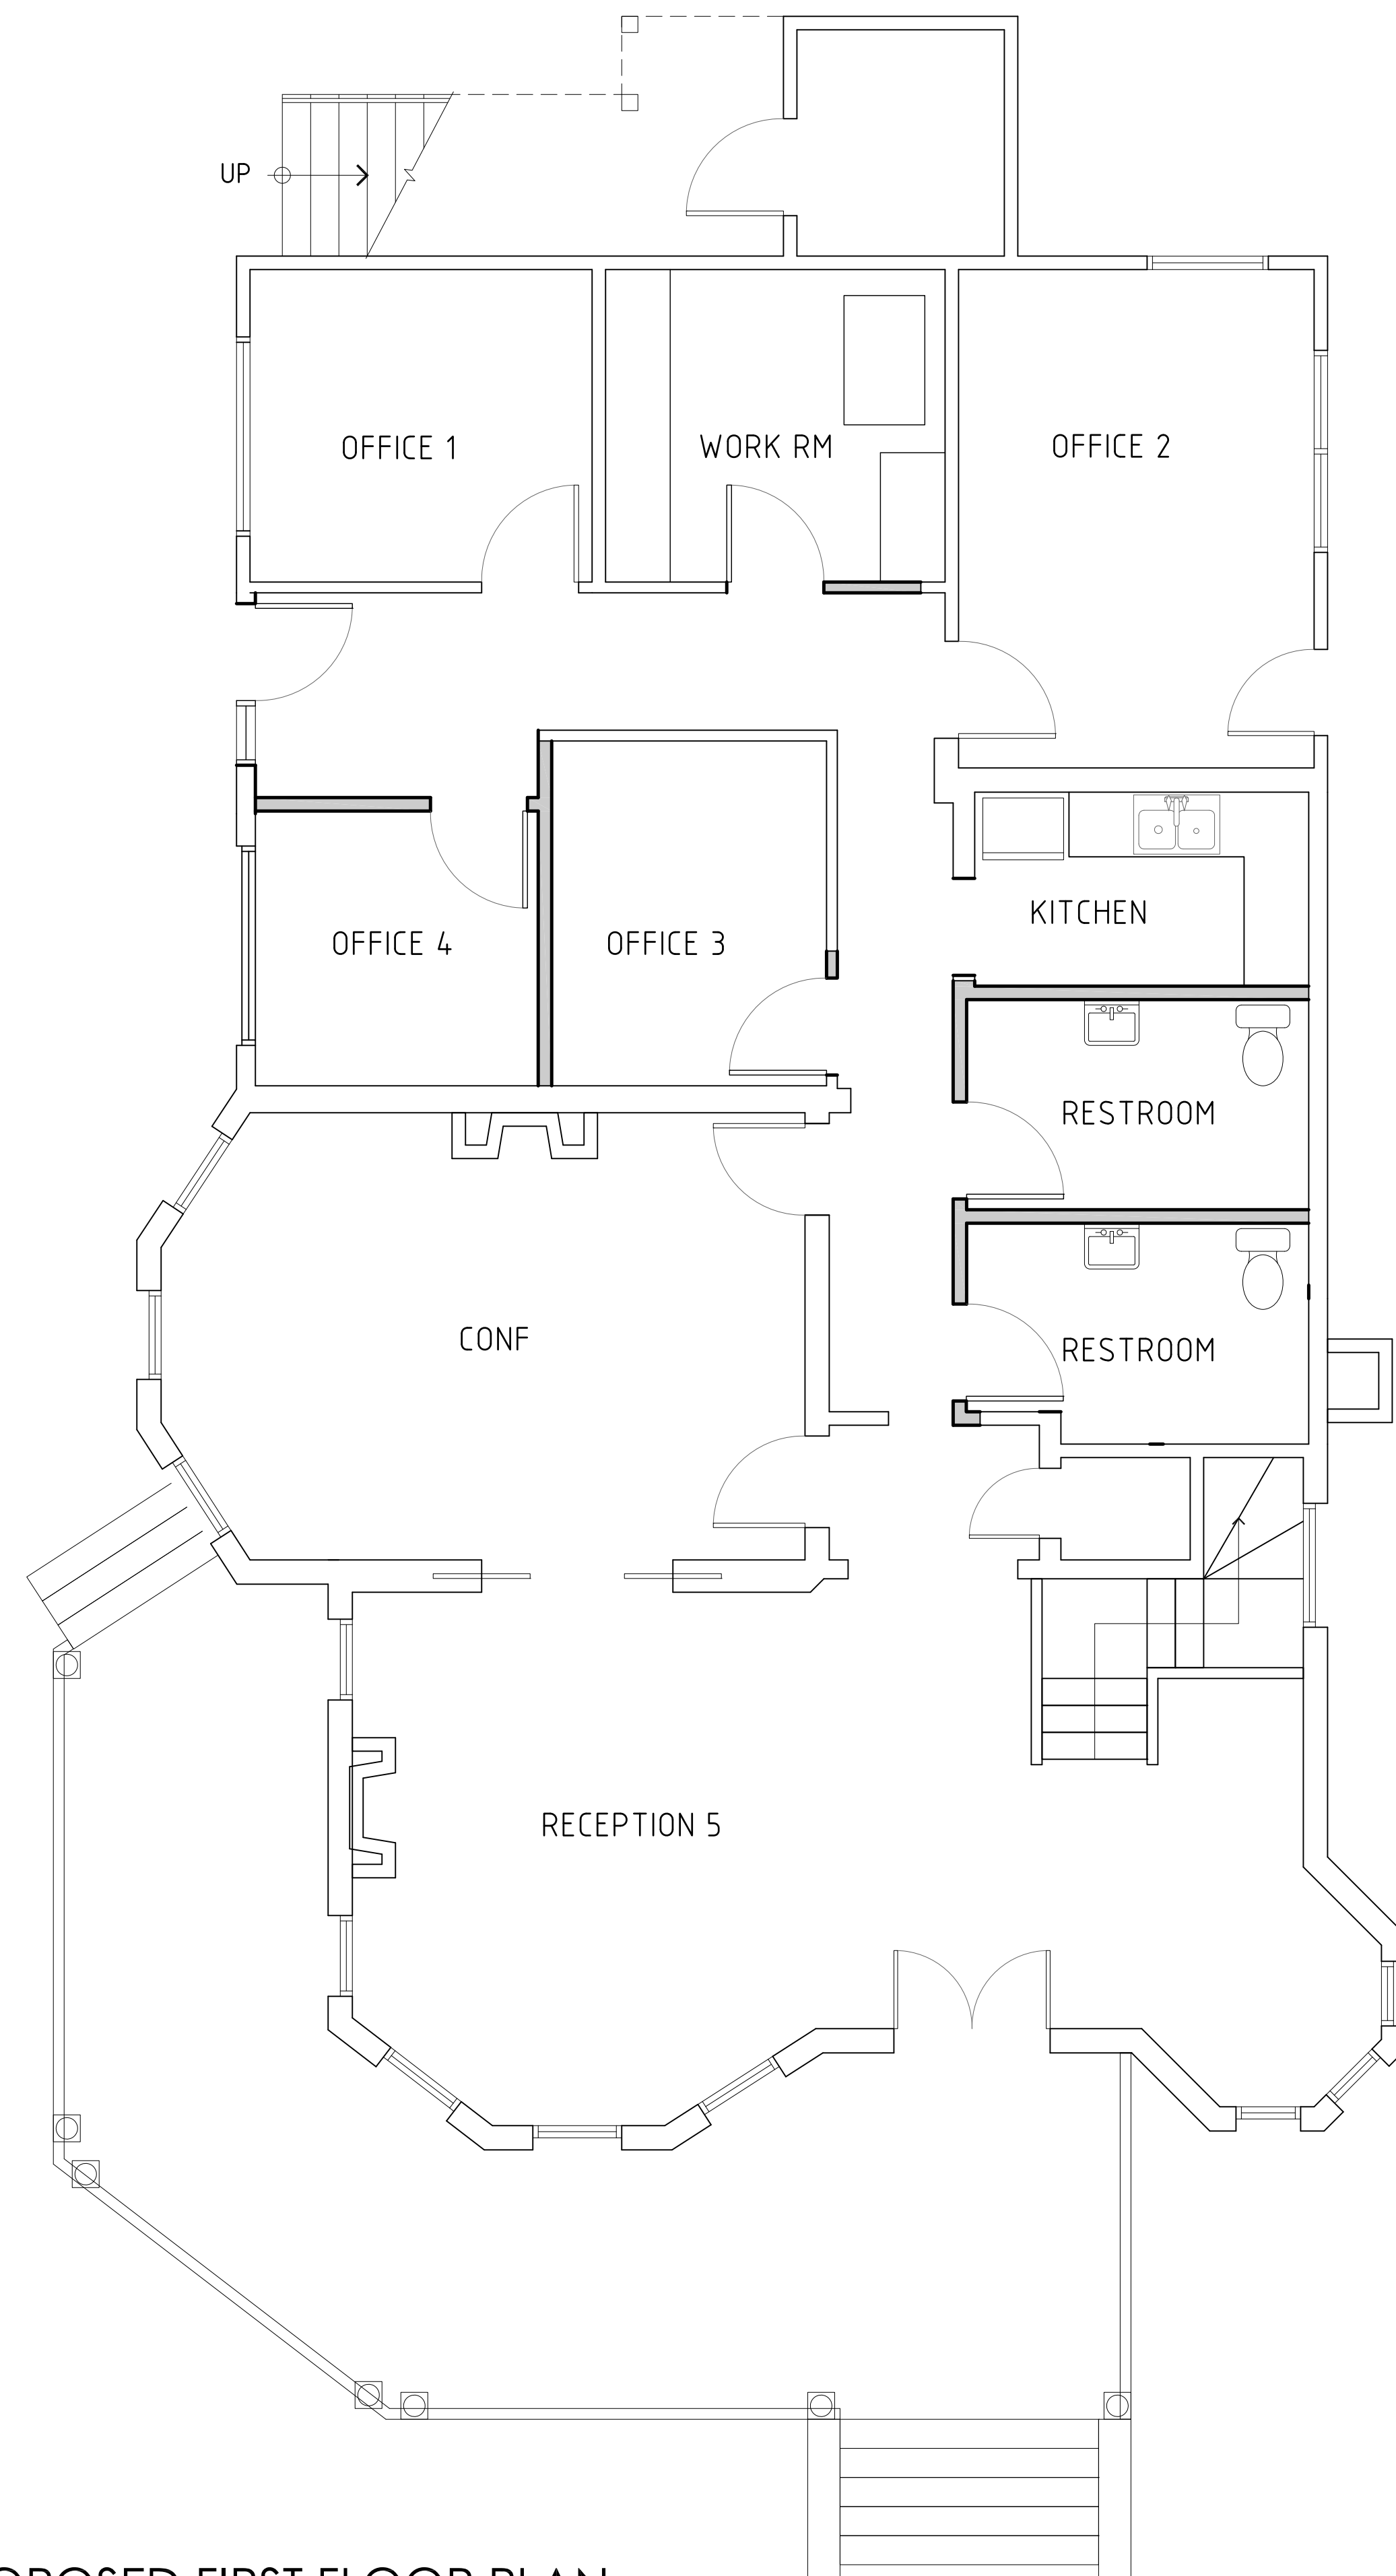


1 PROPOSED FIRST FLOOR PLAN

SCALE: 1/4"=1'-0"

WALL KEY

- EXISTING WALLS TO REMAIN
- NEW WALL TO BE CONSTRUCTED
- - - EXISTING WALL TO BE REMOVED

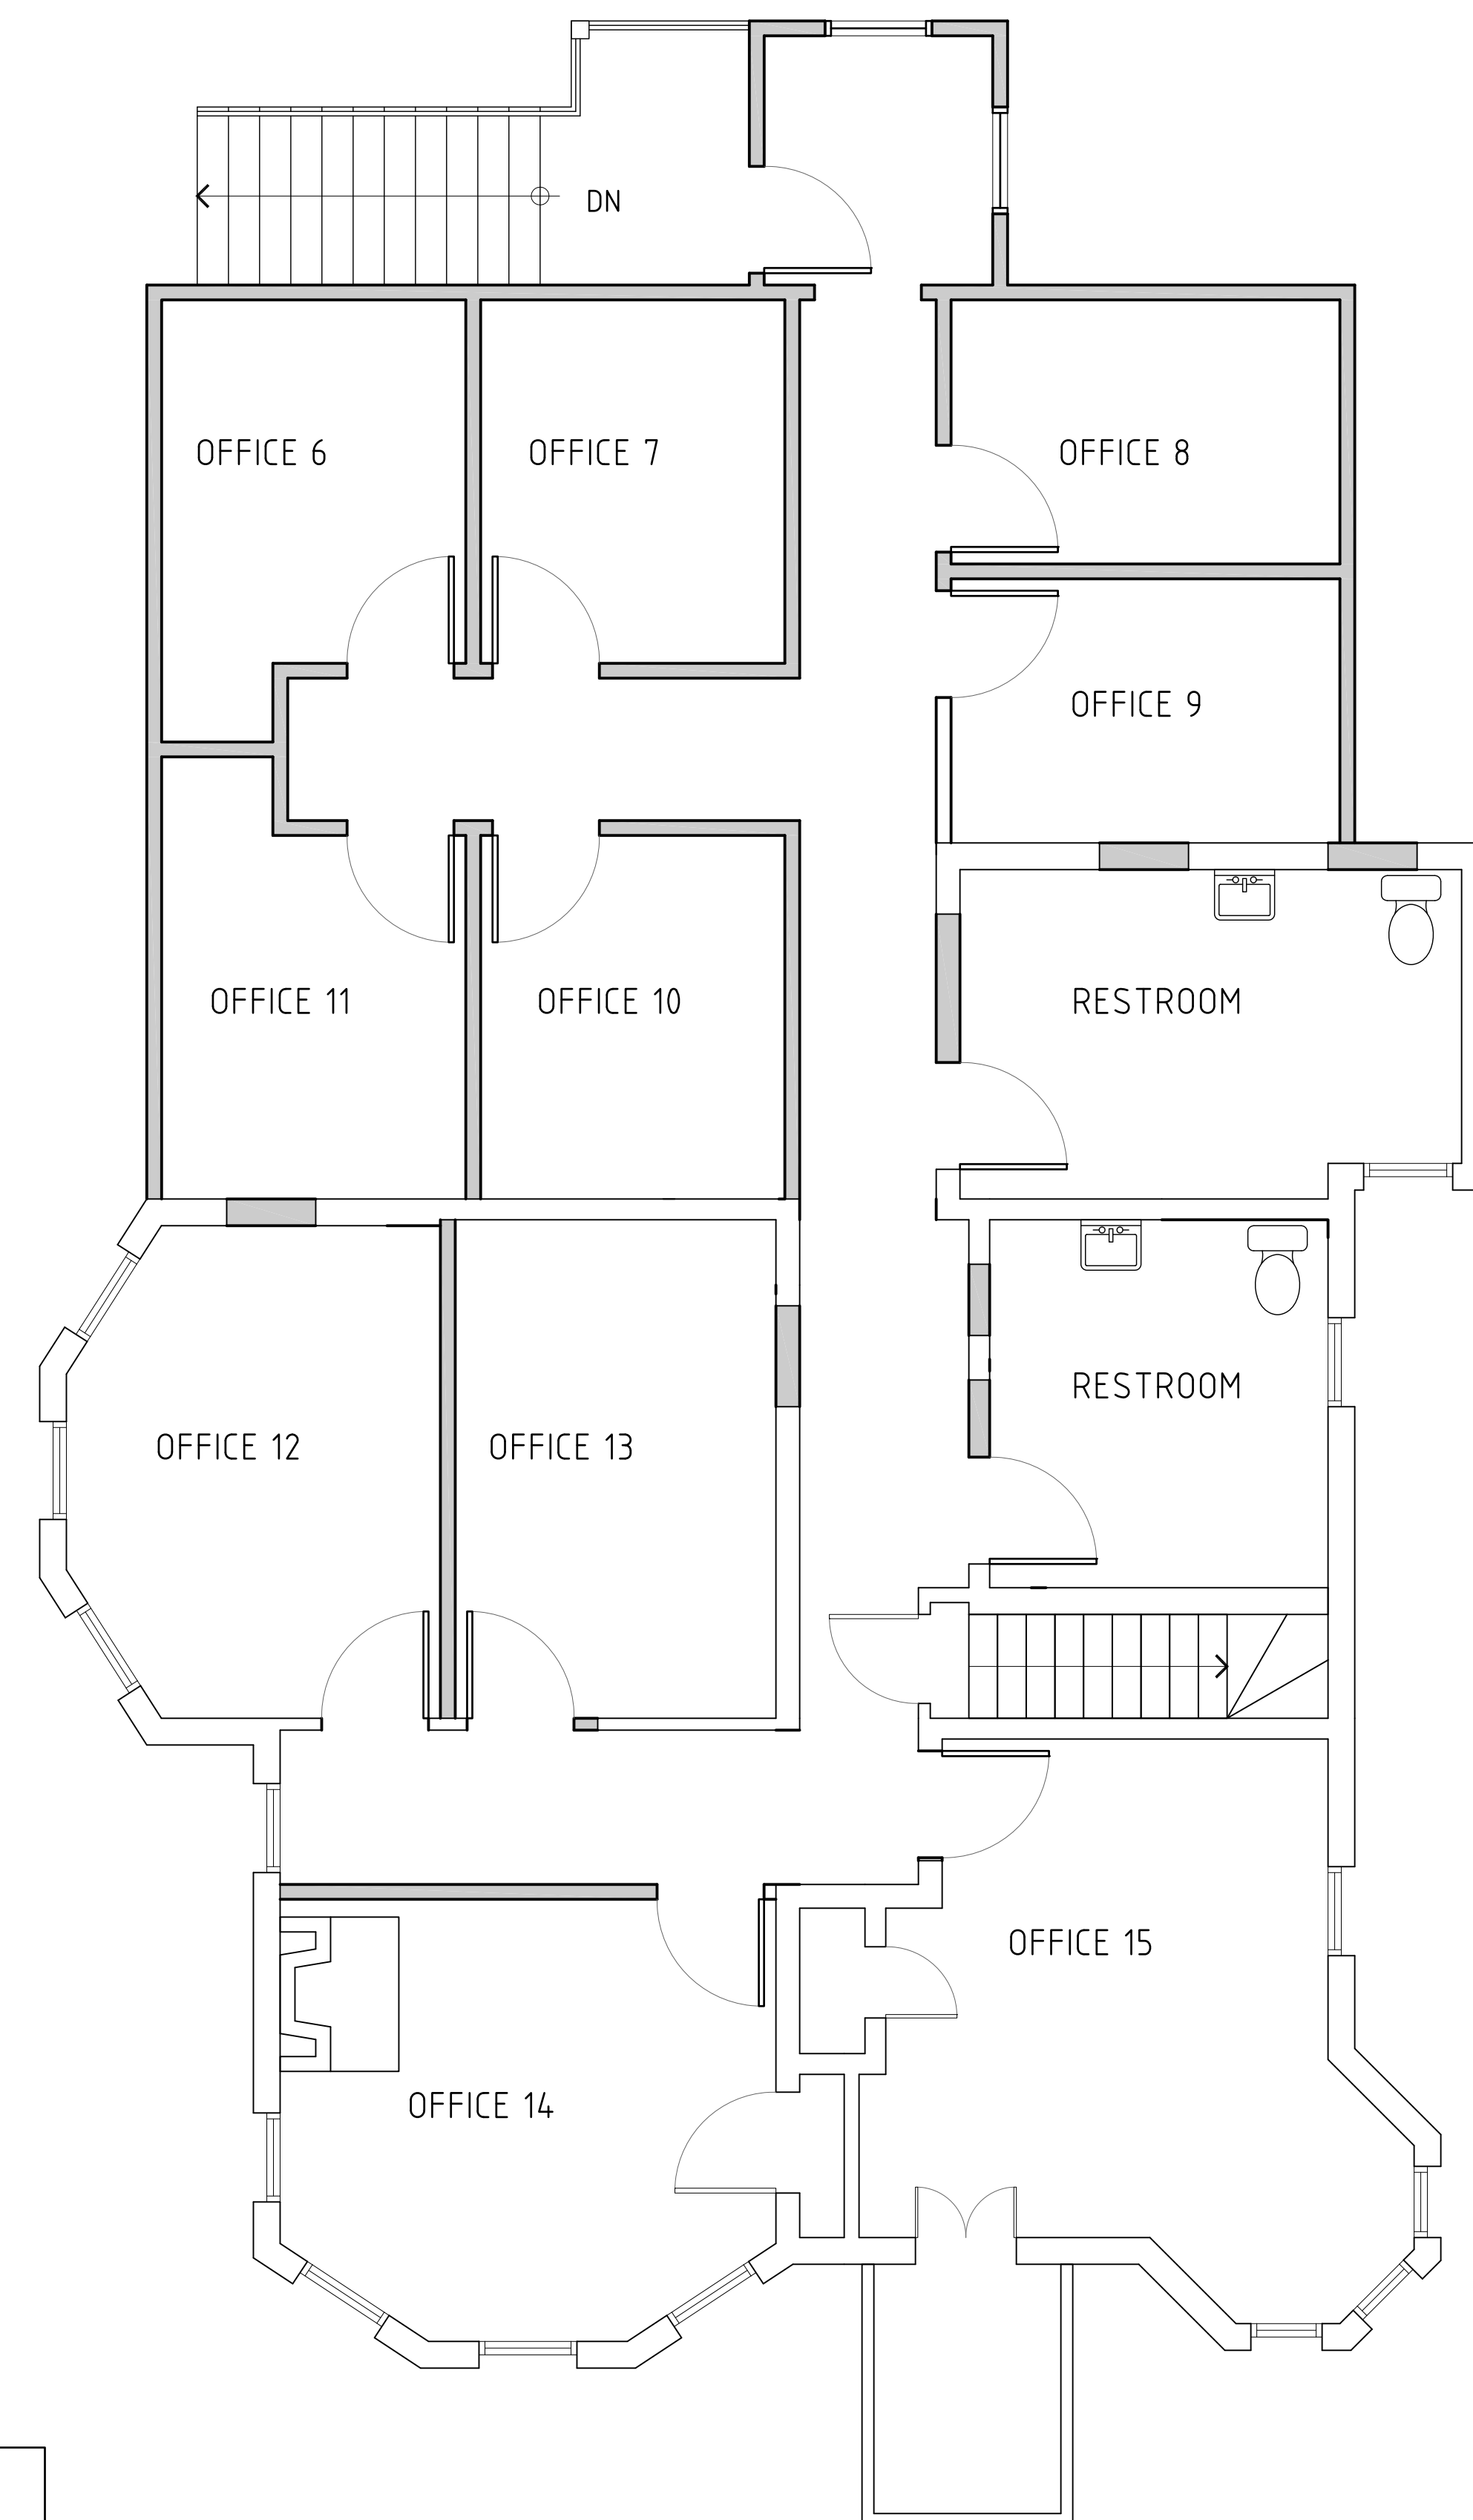

2 PROPOSED SECOND FLOOR PLAN

SCALE: 1/4"=1'-0"