



1 SITE PLAN
Scale: 1/8" = 1'-0"

ISSUED:	DATE	NOTES
7/5/14	REVIEW	
00/00/00	Issue Note	
00/00/00	Issue Note	
REVISION:		
00/00/00	Revision Note	△
00/00/00	Revision Note	△
00/00/00	Revision Note	△
00/00/00	Revision Note	△
00/00/00	Revision Note	△

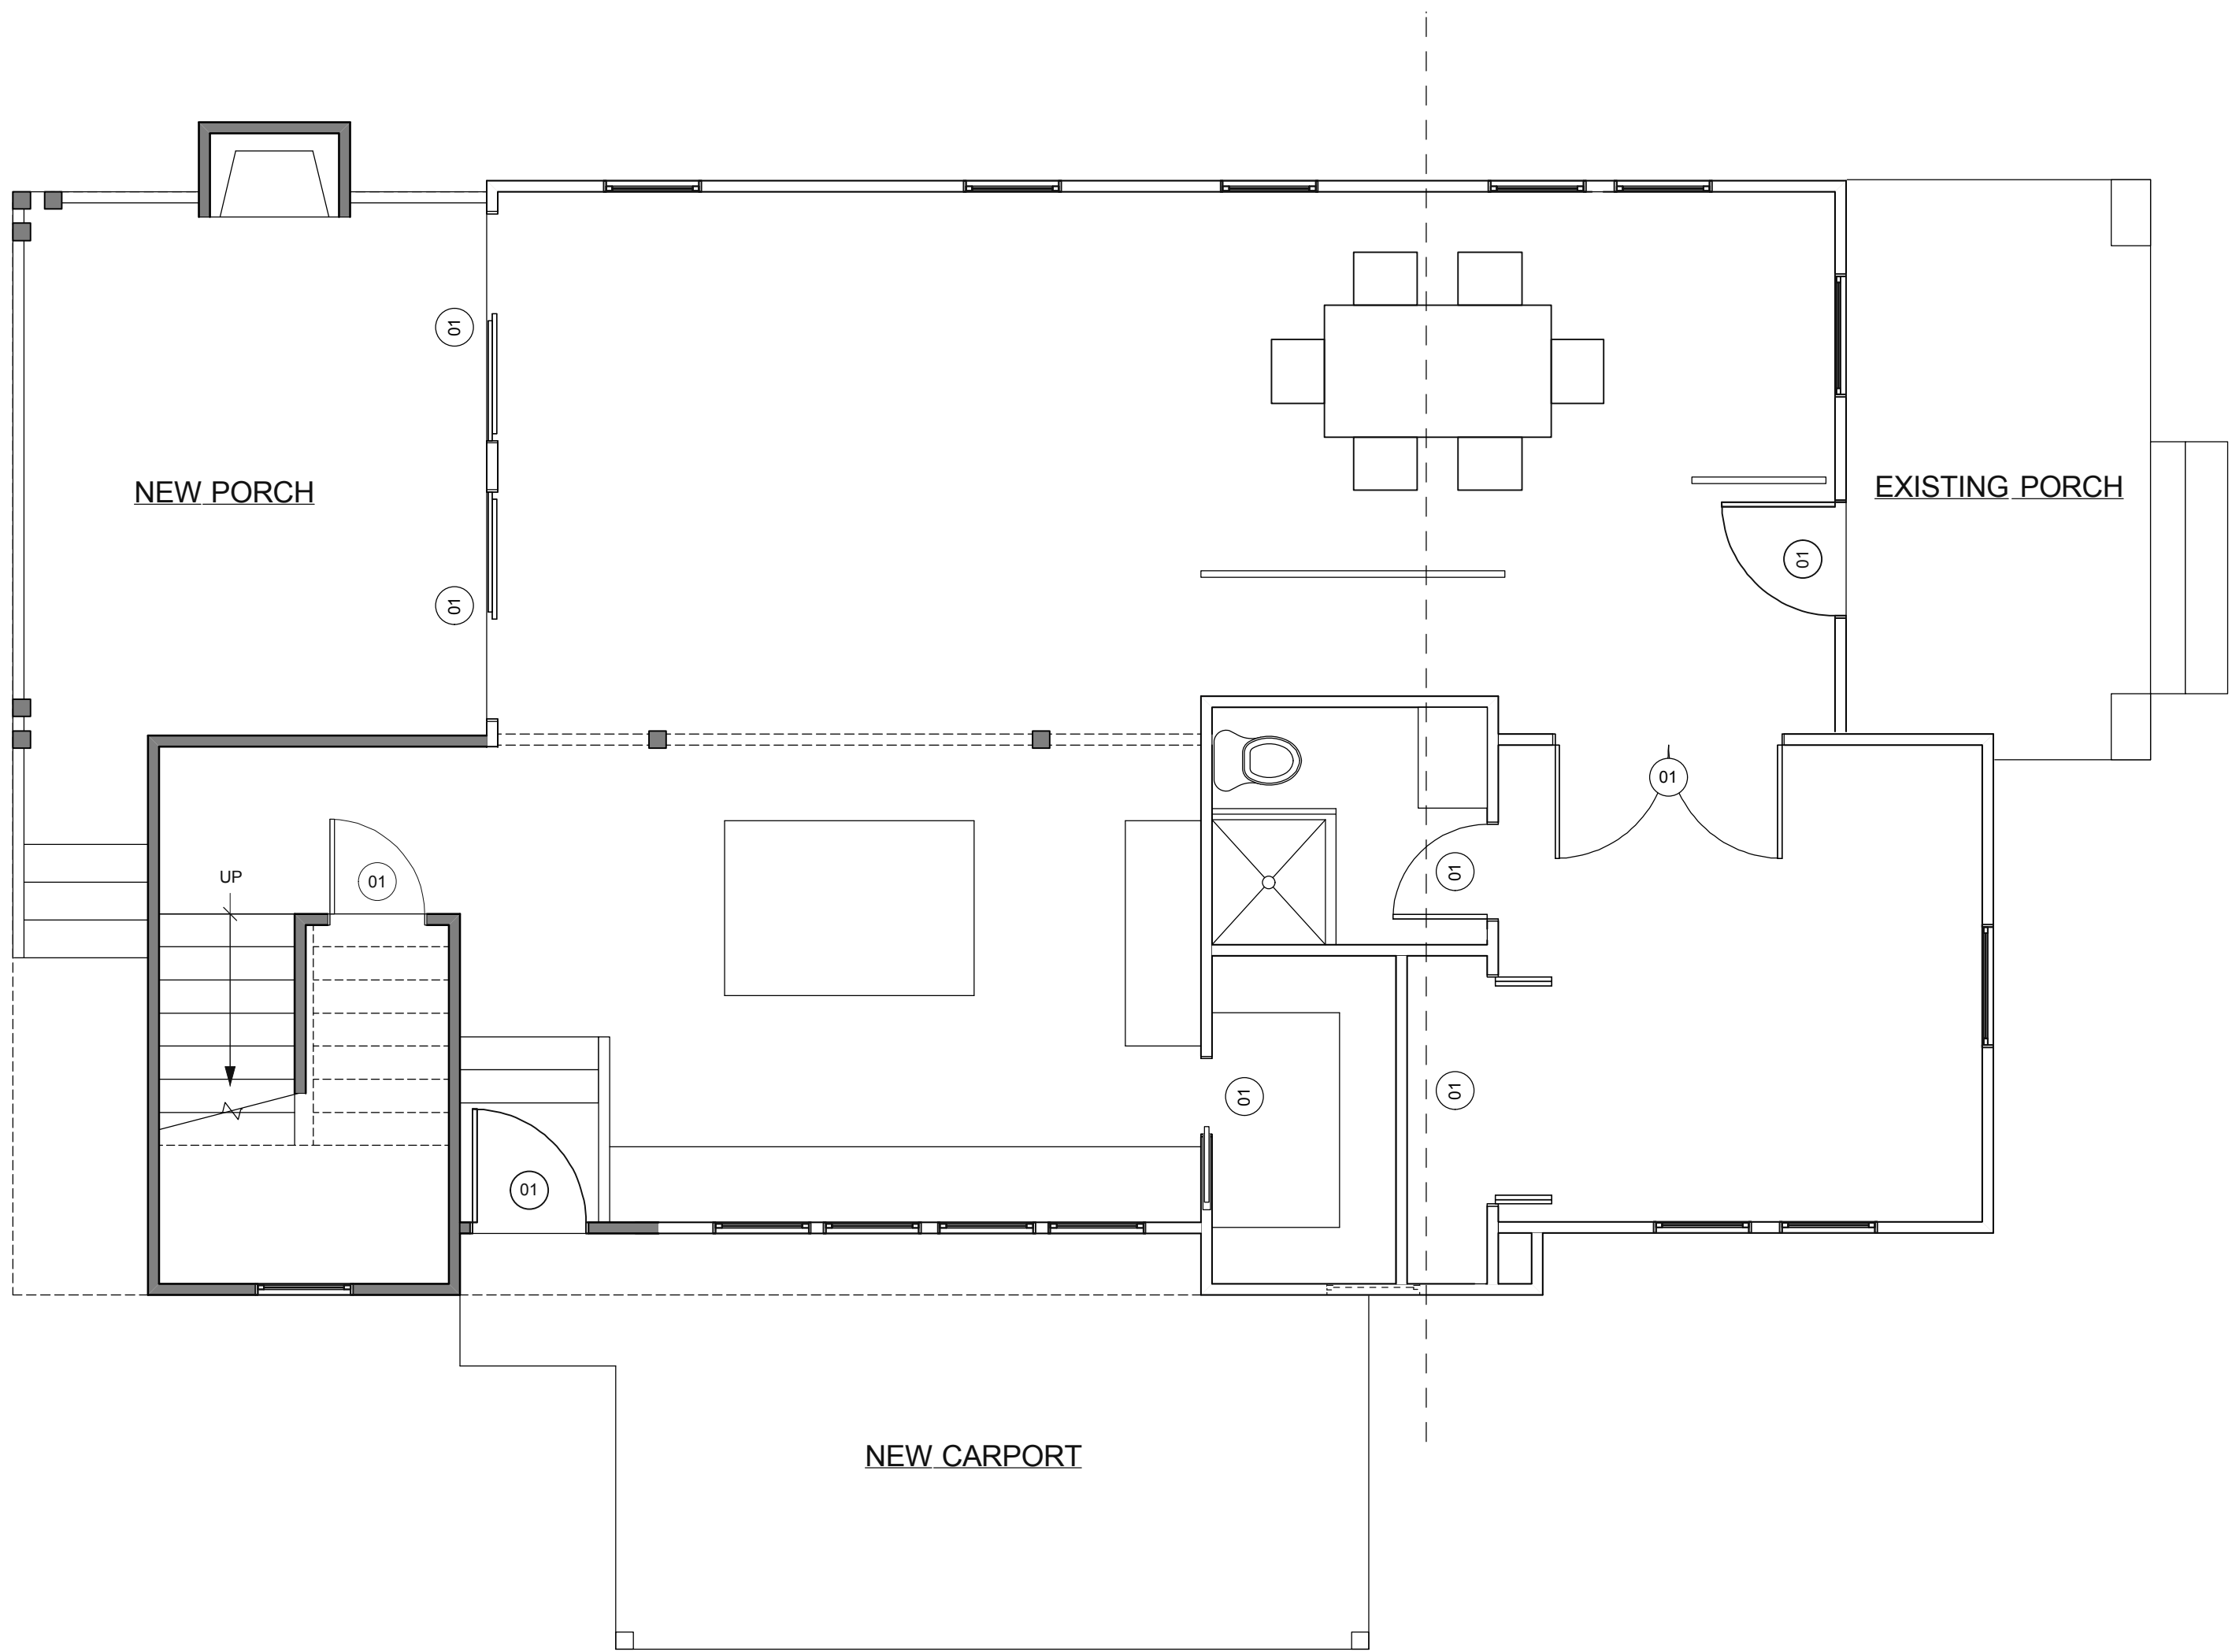


1 1ST FLOOR PLAN
Scale: 1/4" = 1'-0"

ISSUED:	DATE	NOTES
7/5/15	REVIEW	
00/00/00	Issue Note	
00/00/00	Issue Note	
REVISION:		
00/00/00	Revision Note	△
00/00/00	Revision Note	△
00/00/00	Revision Note	△
00/00/00	Revision Note	△
00/00/00	Revision Note	△

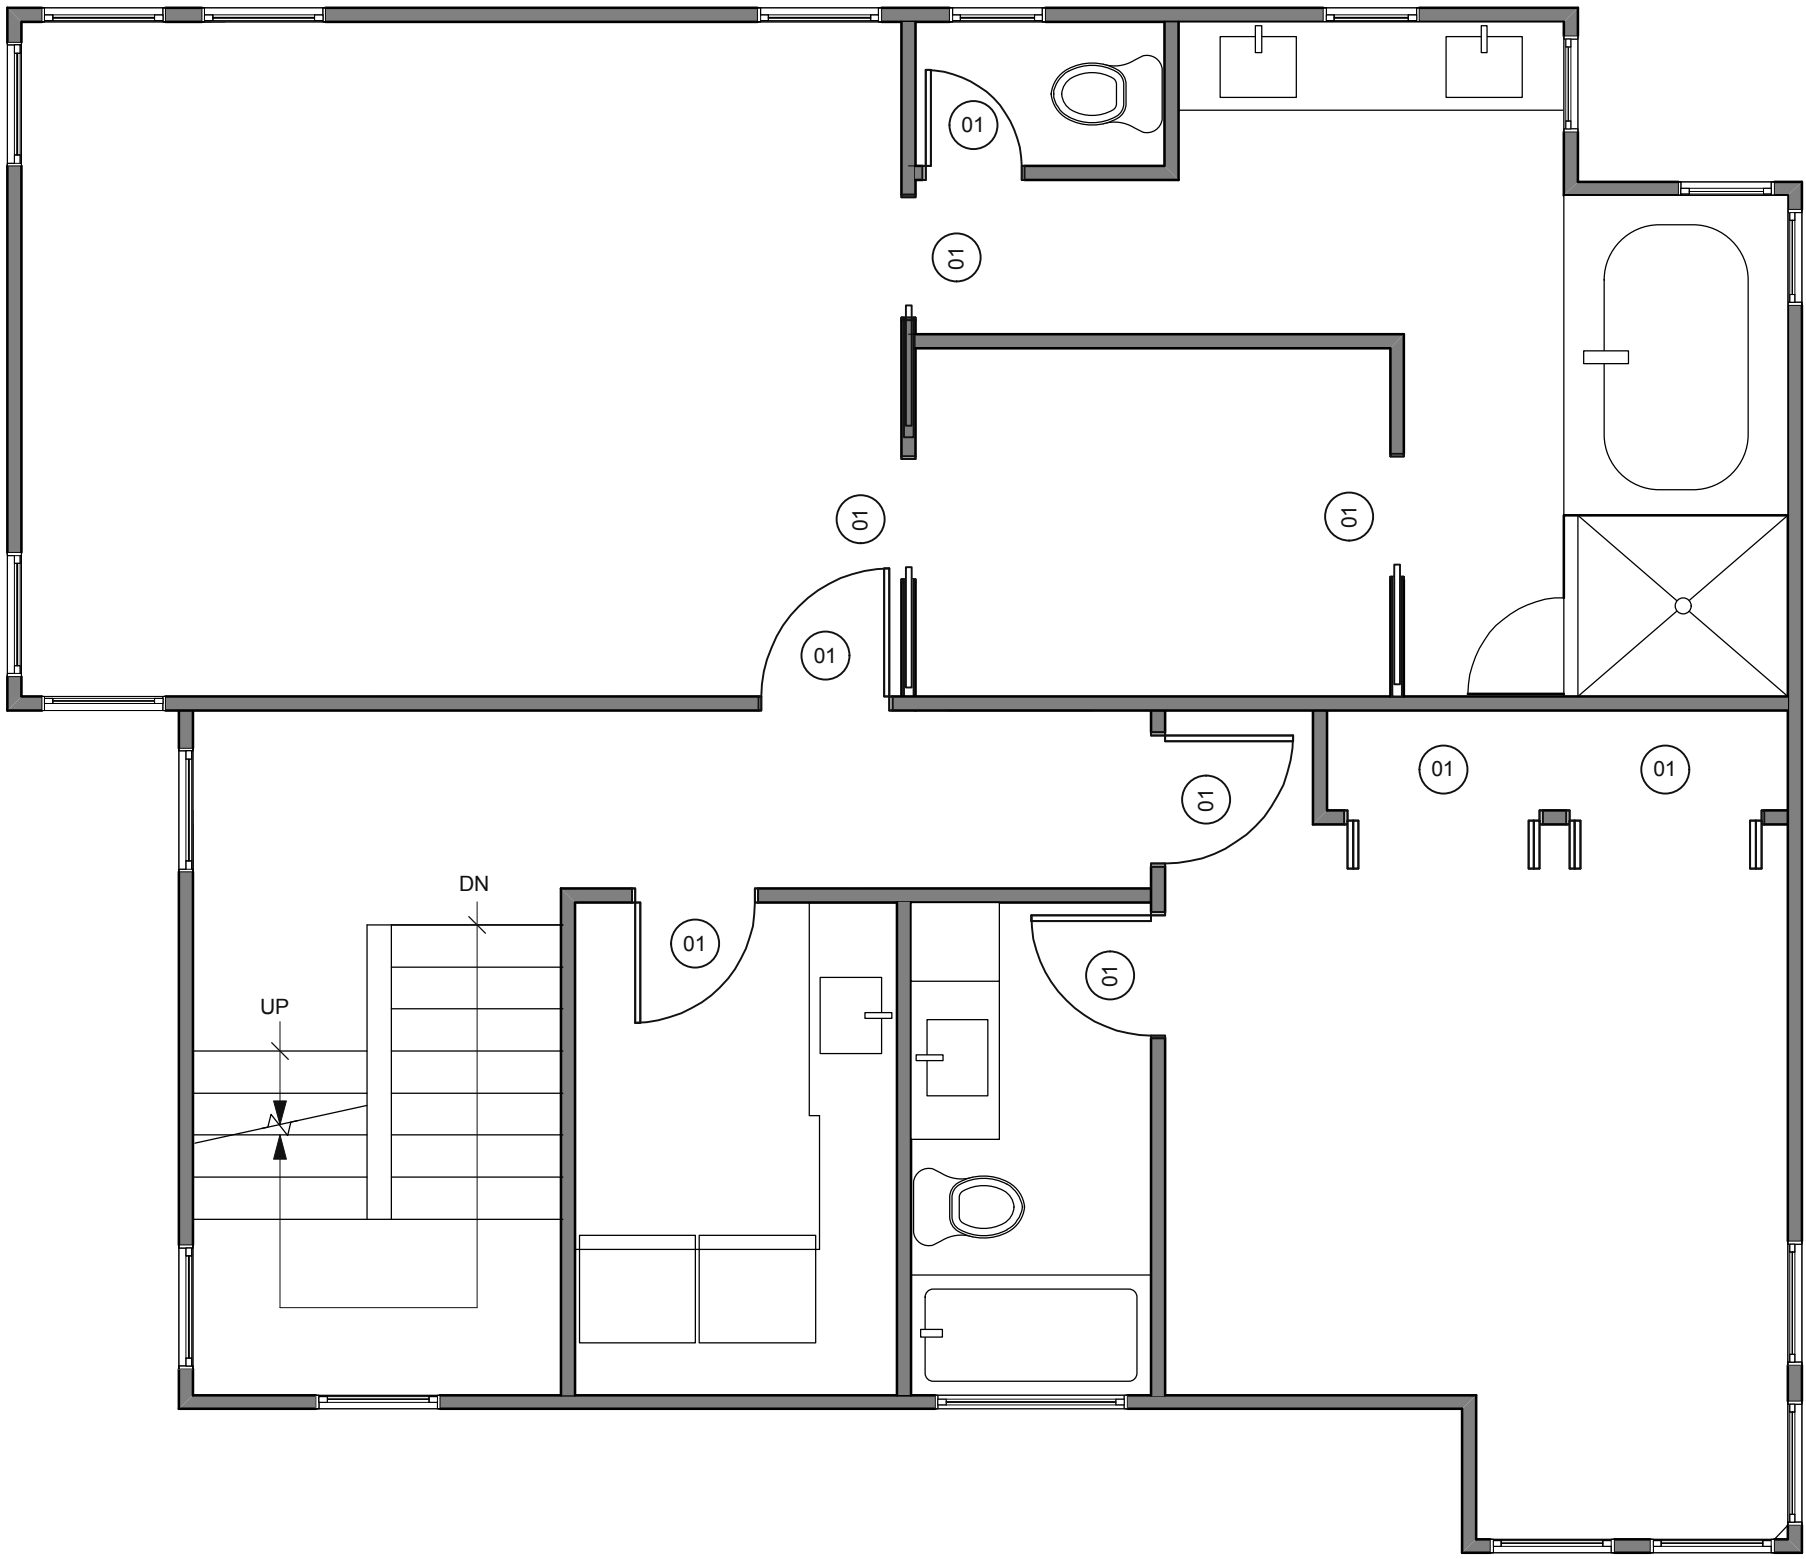


1 2ND FLOOR PLAN
Scale: 1/4" = 1'-0"


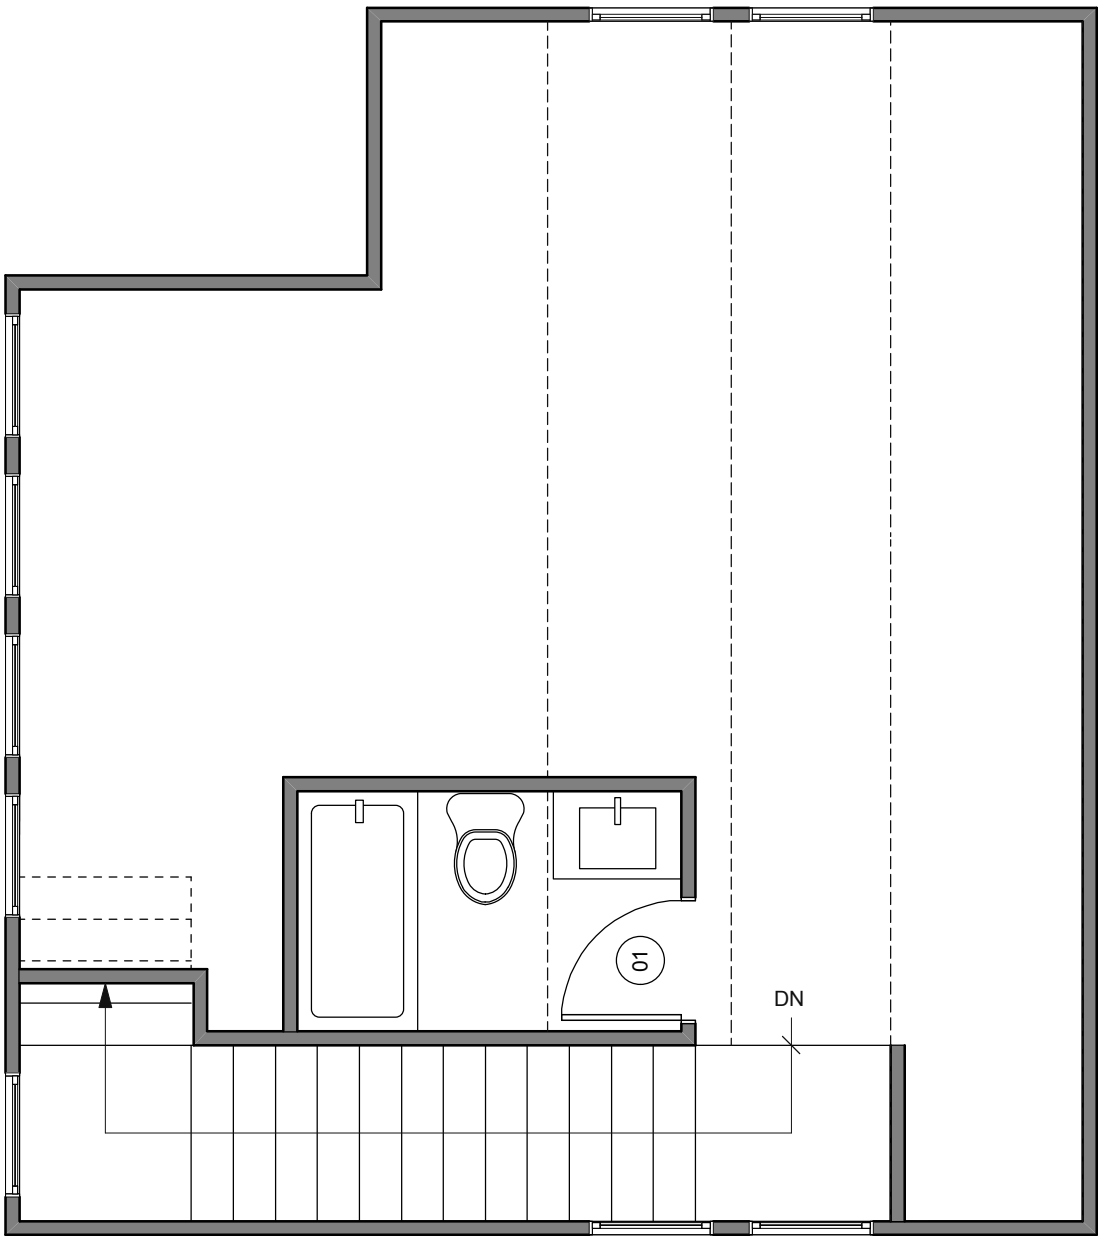


1 ATTIC PLAN
Scale: 1/4" = 1'-0"

ISSUED:	DATE	NOTES
7/5/15	REVIEW	
00/00/00	Issue Note	
00/00/00	Issue Note	
REVISION:		
00/00/00	Revision Note	△
00/00/00	Revision Note	△
00/00/00	Revision Note	△
00/00/00	Revision Note	△
00/00/00	Revision Note	△

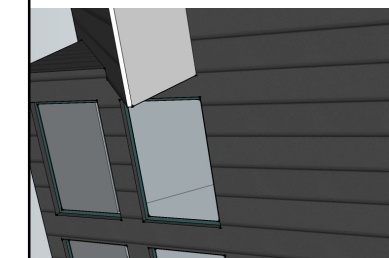

ISSUED:	DATE	NOTES
7/5/15	REVIEW	
00/00/00	Issue Note	
00/00/00	Issue Note	
00/00/00	Issue Note	
REVISION:		
3/28/13	PERMIT	1
00/00/00	Revision Note	2
00/00/00	Revision Note	3
00/00/00	Revision Note	4
00/00/00	Revision Note	5

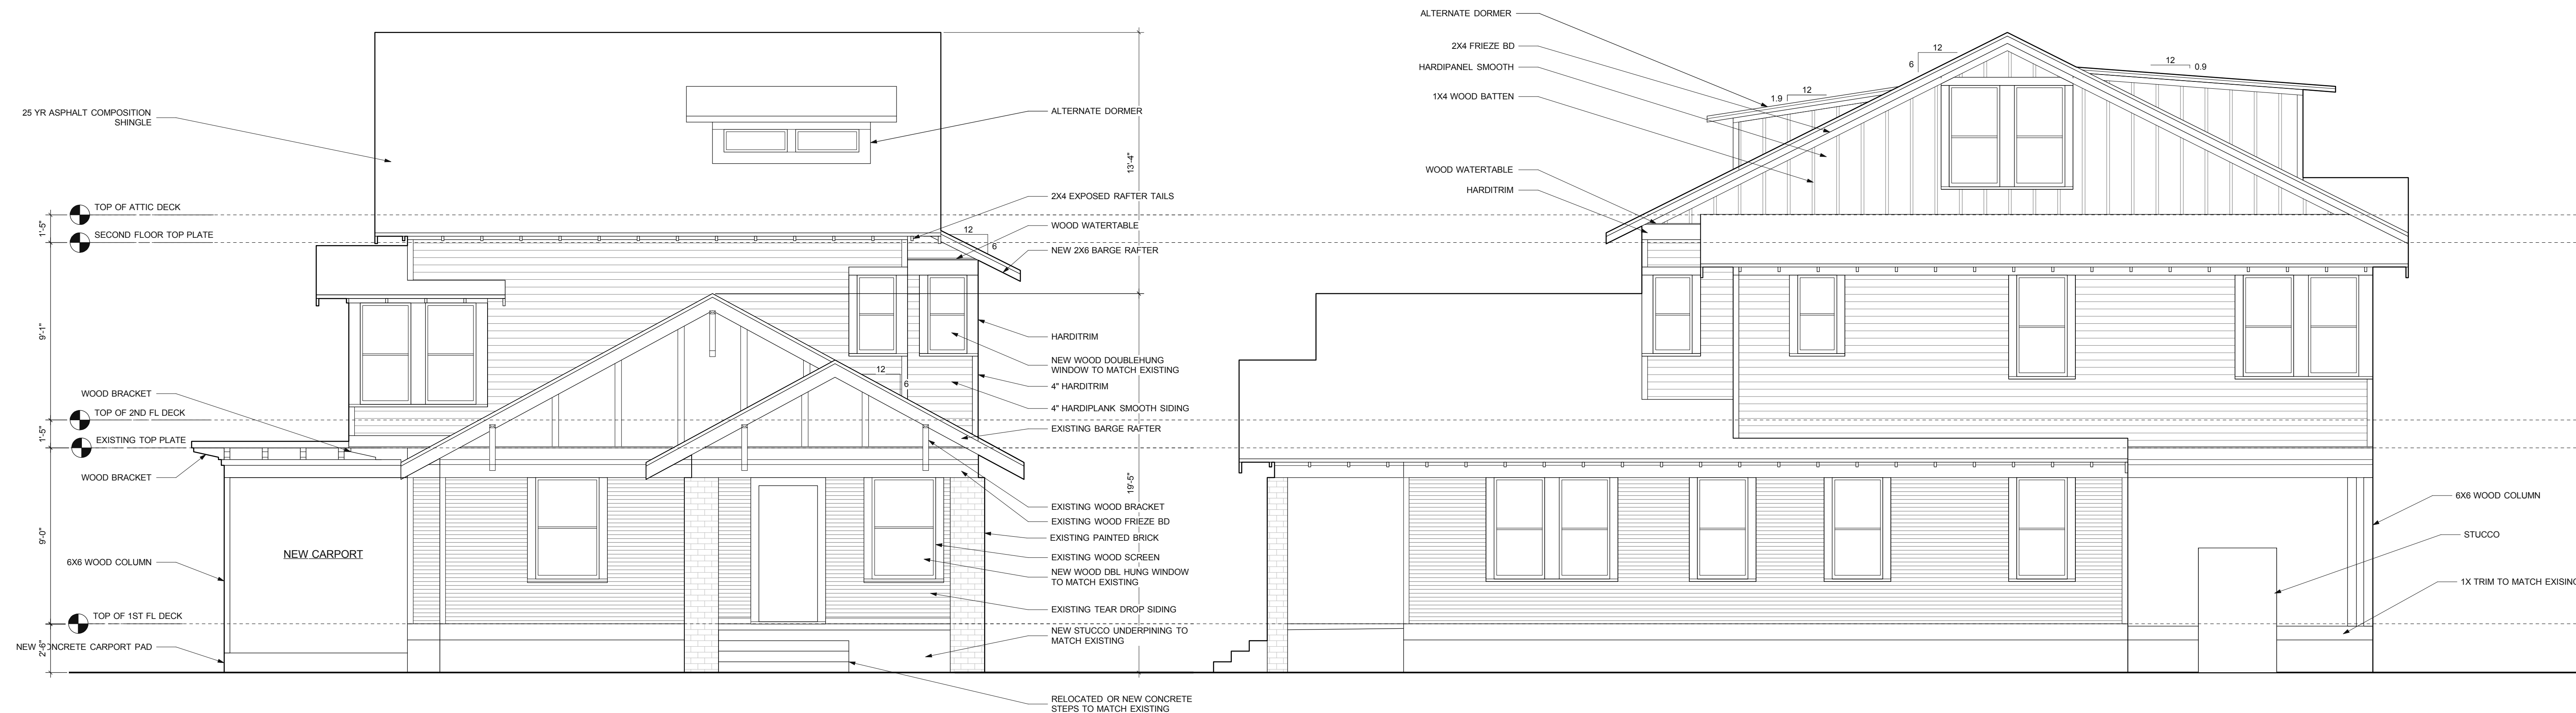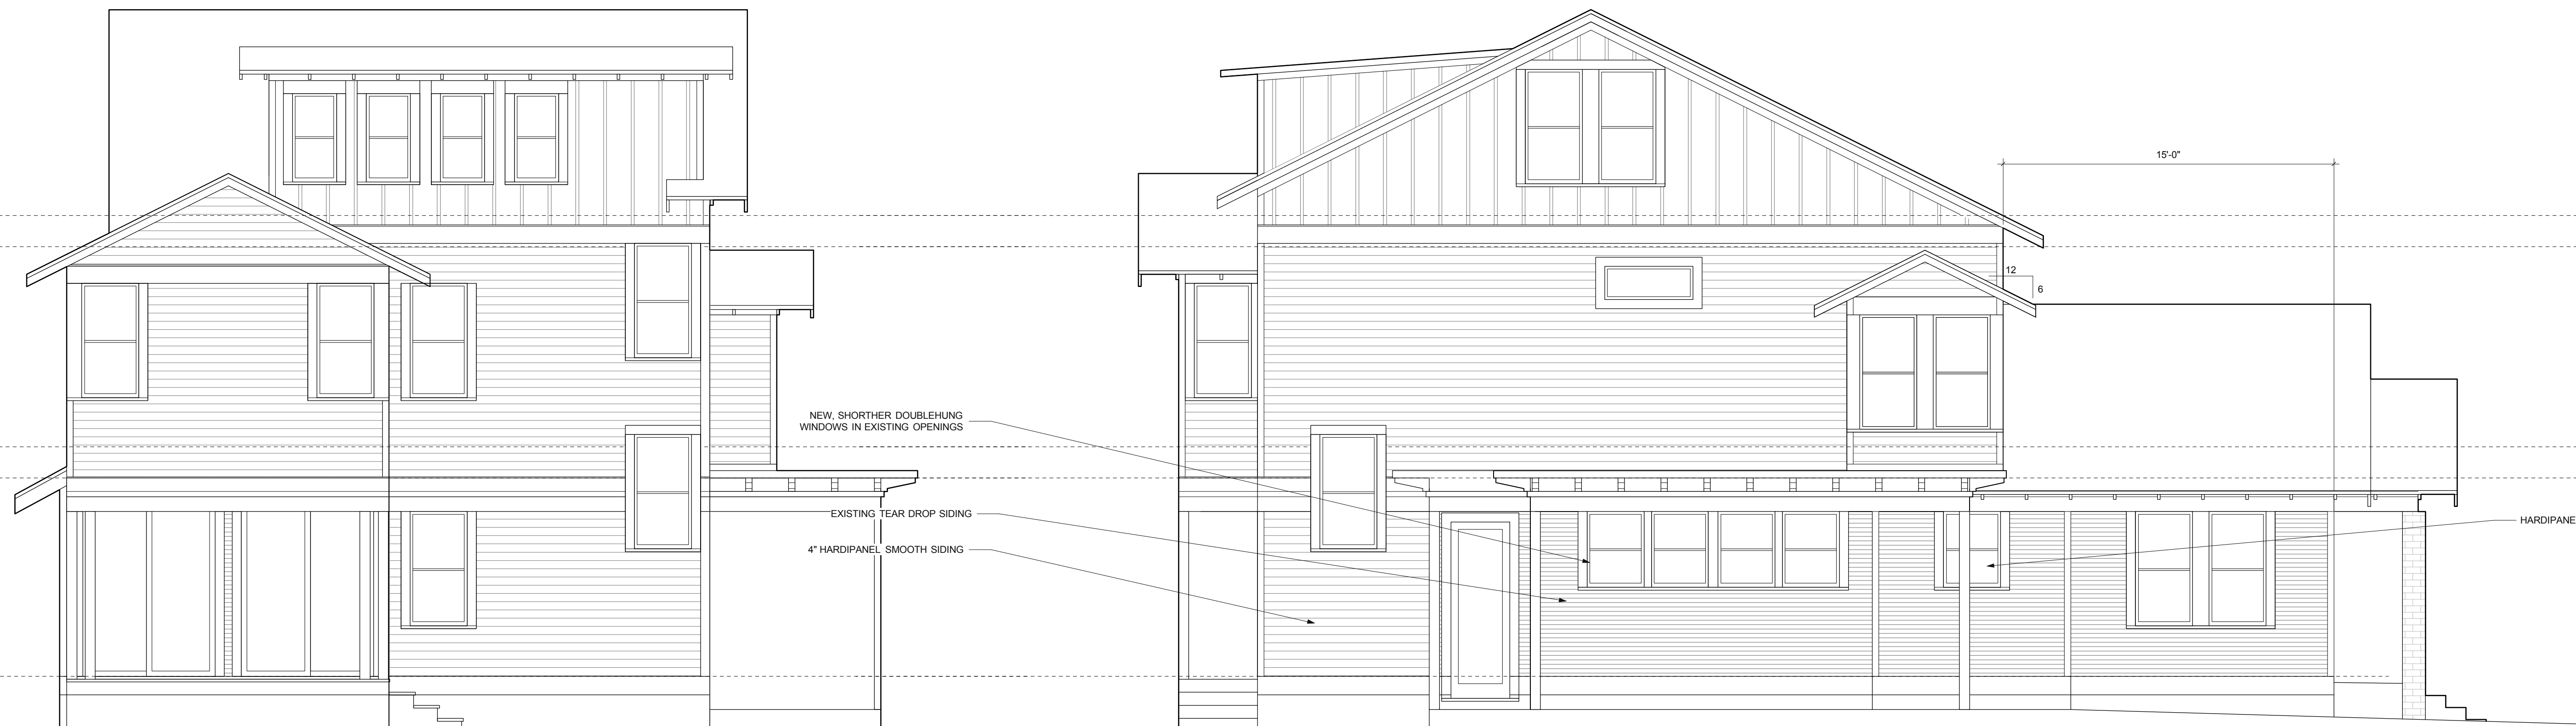1 EAST (FRONT) ELEVATION
Scale: 1/4" = 1'-0"2 NORTH ELEVATION
Scale: 1/4" = 1'-0"NOTE:
1. ALL EXTERIOR WOOD AND HARDIE PRODUCTS TO BE PAINTED3 WEST ELEVATION
Scale: 1/4" = 1'-0"4 SOUTH ELEVATION
Scale: 1/4" = 1'-0"