



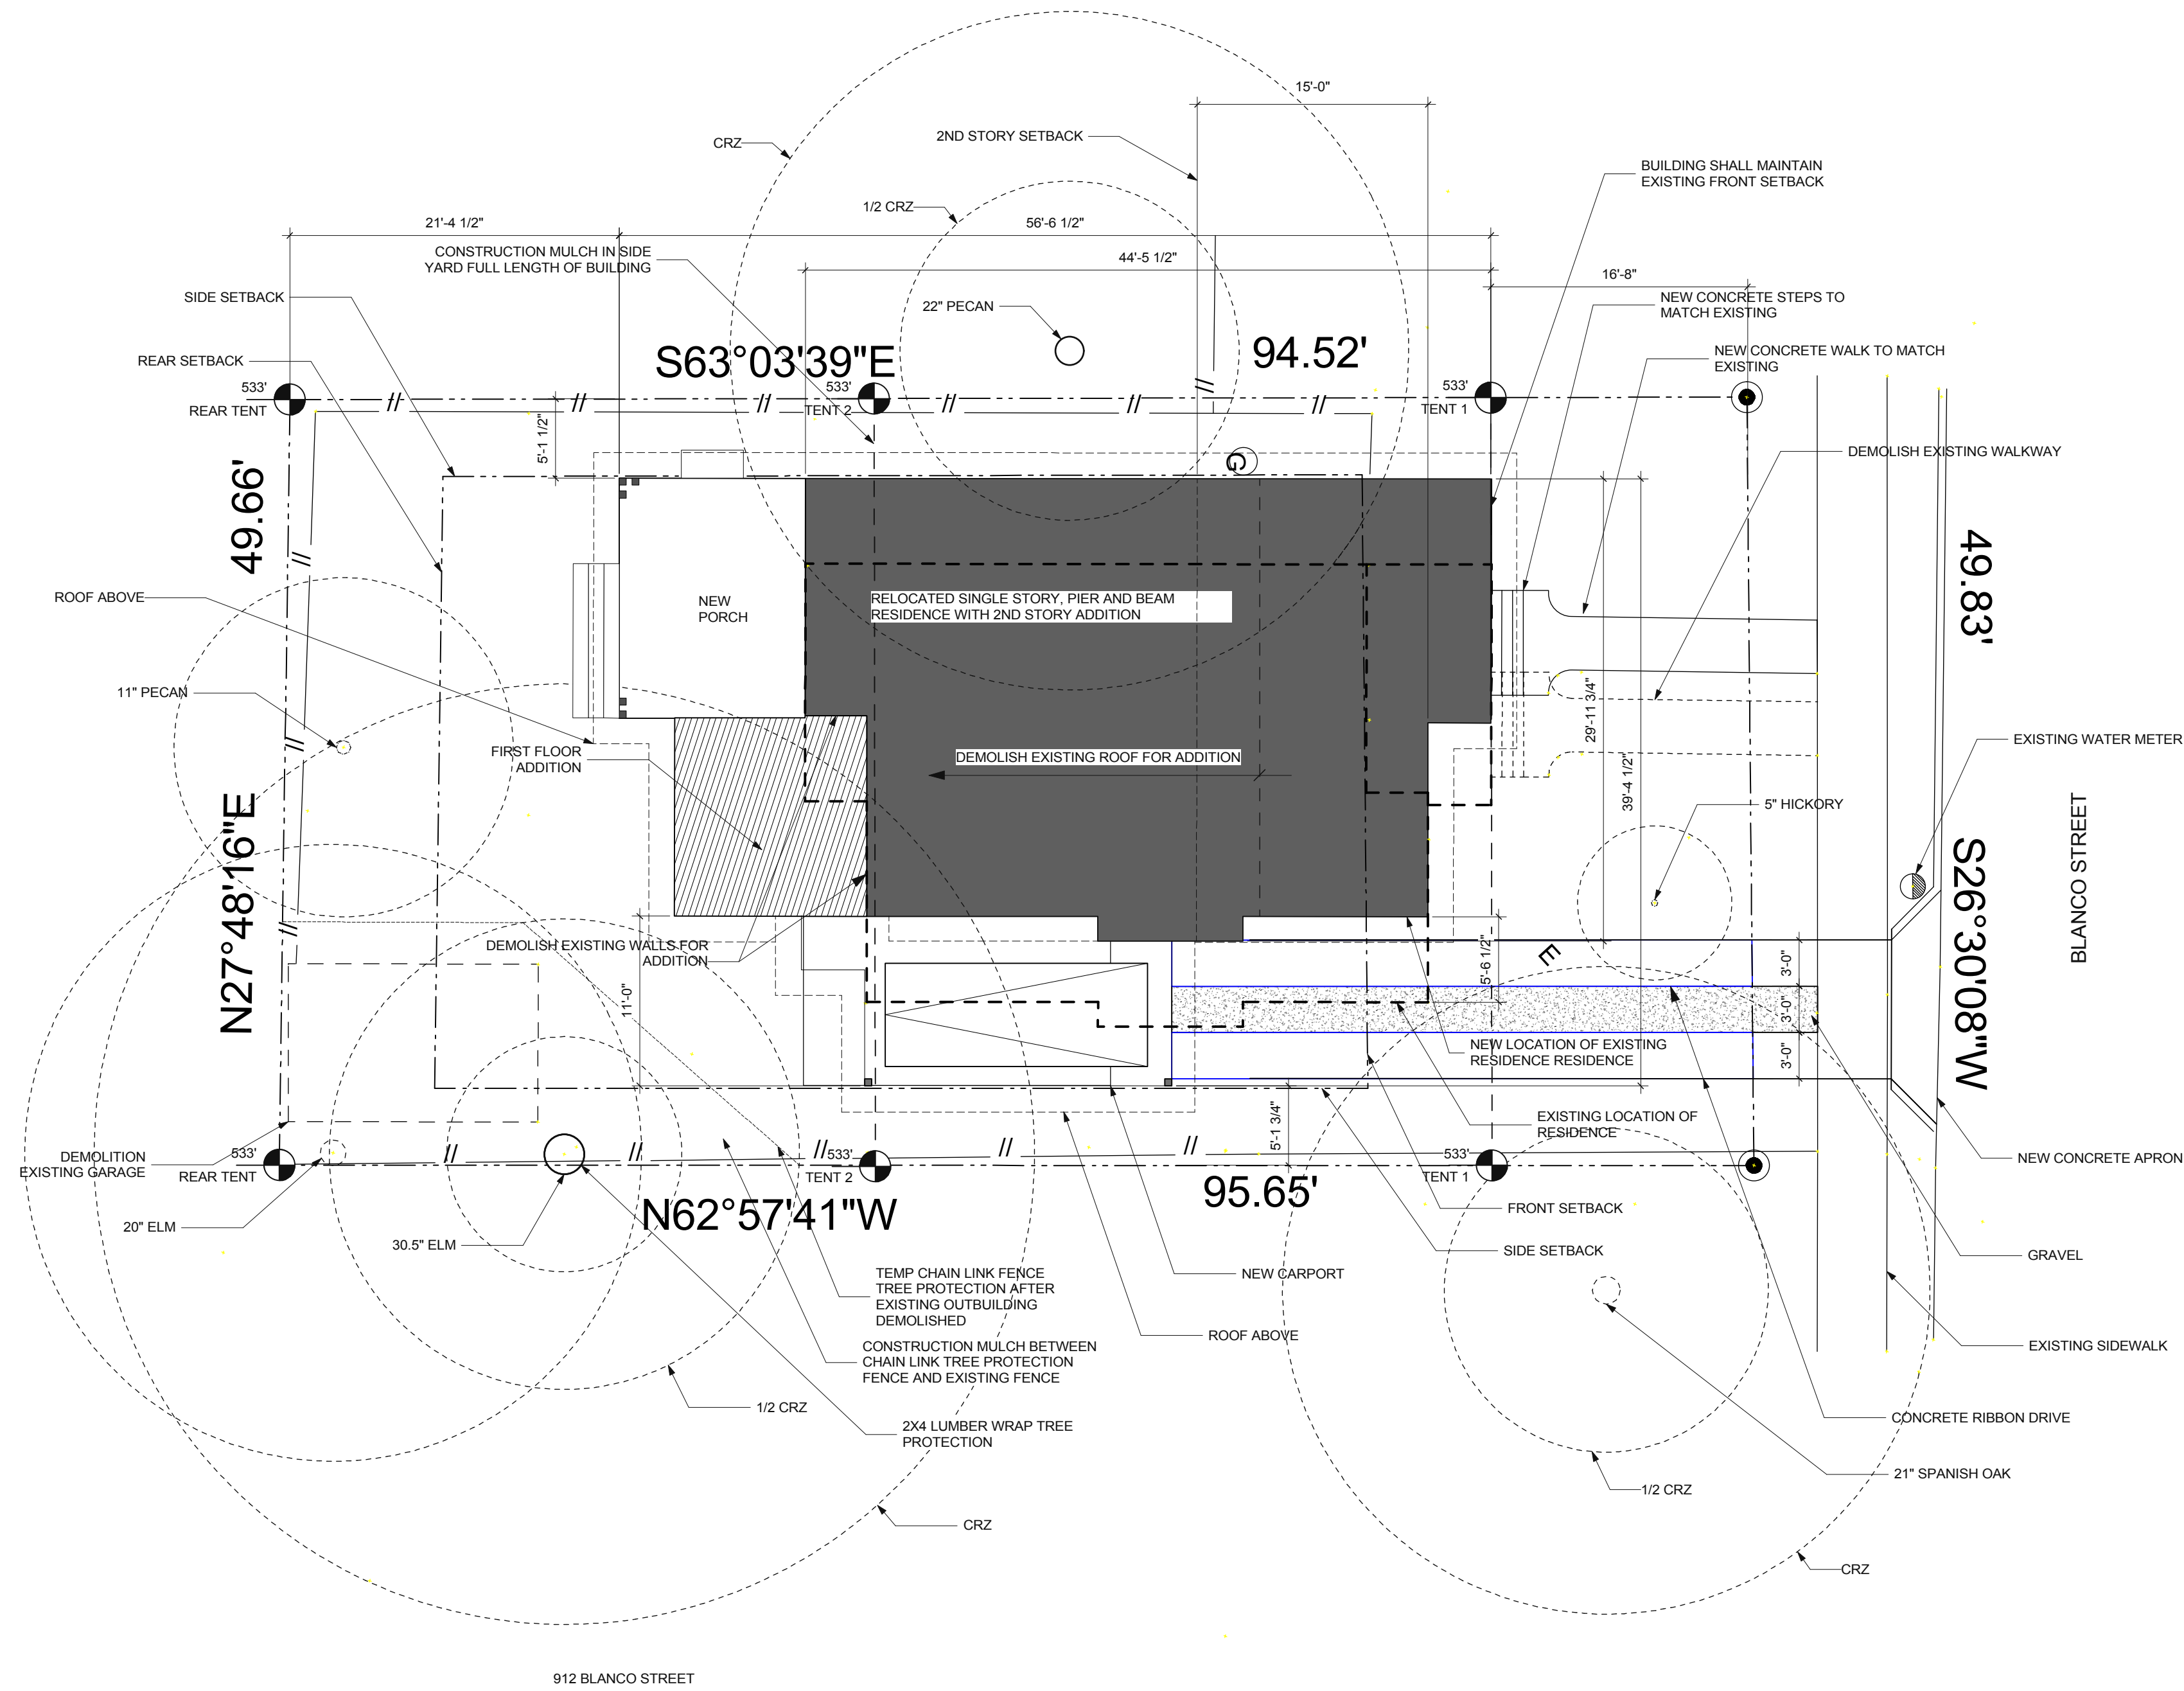

1 SITE PLAN
Scale: 1/8" = 1'-0"
SCALE AT 11X17 SHT: 1/16"=1'0"

ISSUED:	DATE	NOTES
7/28/14	PERMIT	
00/00/00	Issue Note	
00/00/00	Issue Note	
REVISION:		
00/00/00	Revision Note	Δ
00/00/00	Revision Note	Δ
00/00/00	Revision Note	Δ
00/00/00	Revision Note	Δ
00/00/00	Revision Note	Δ




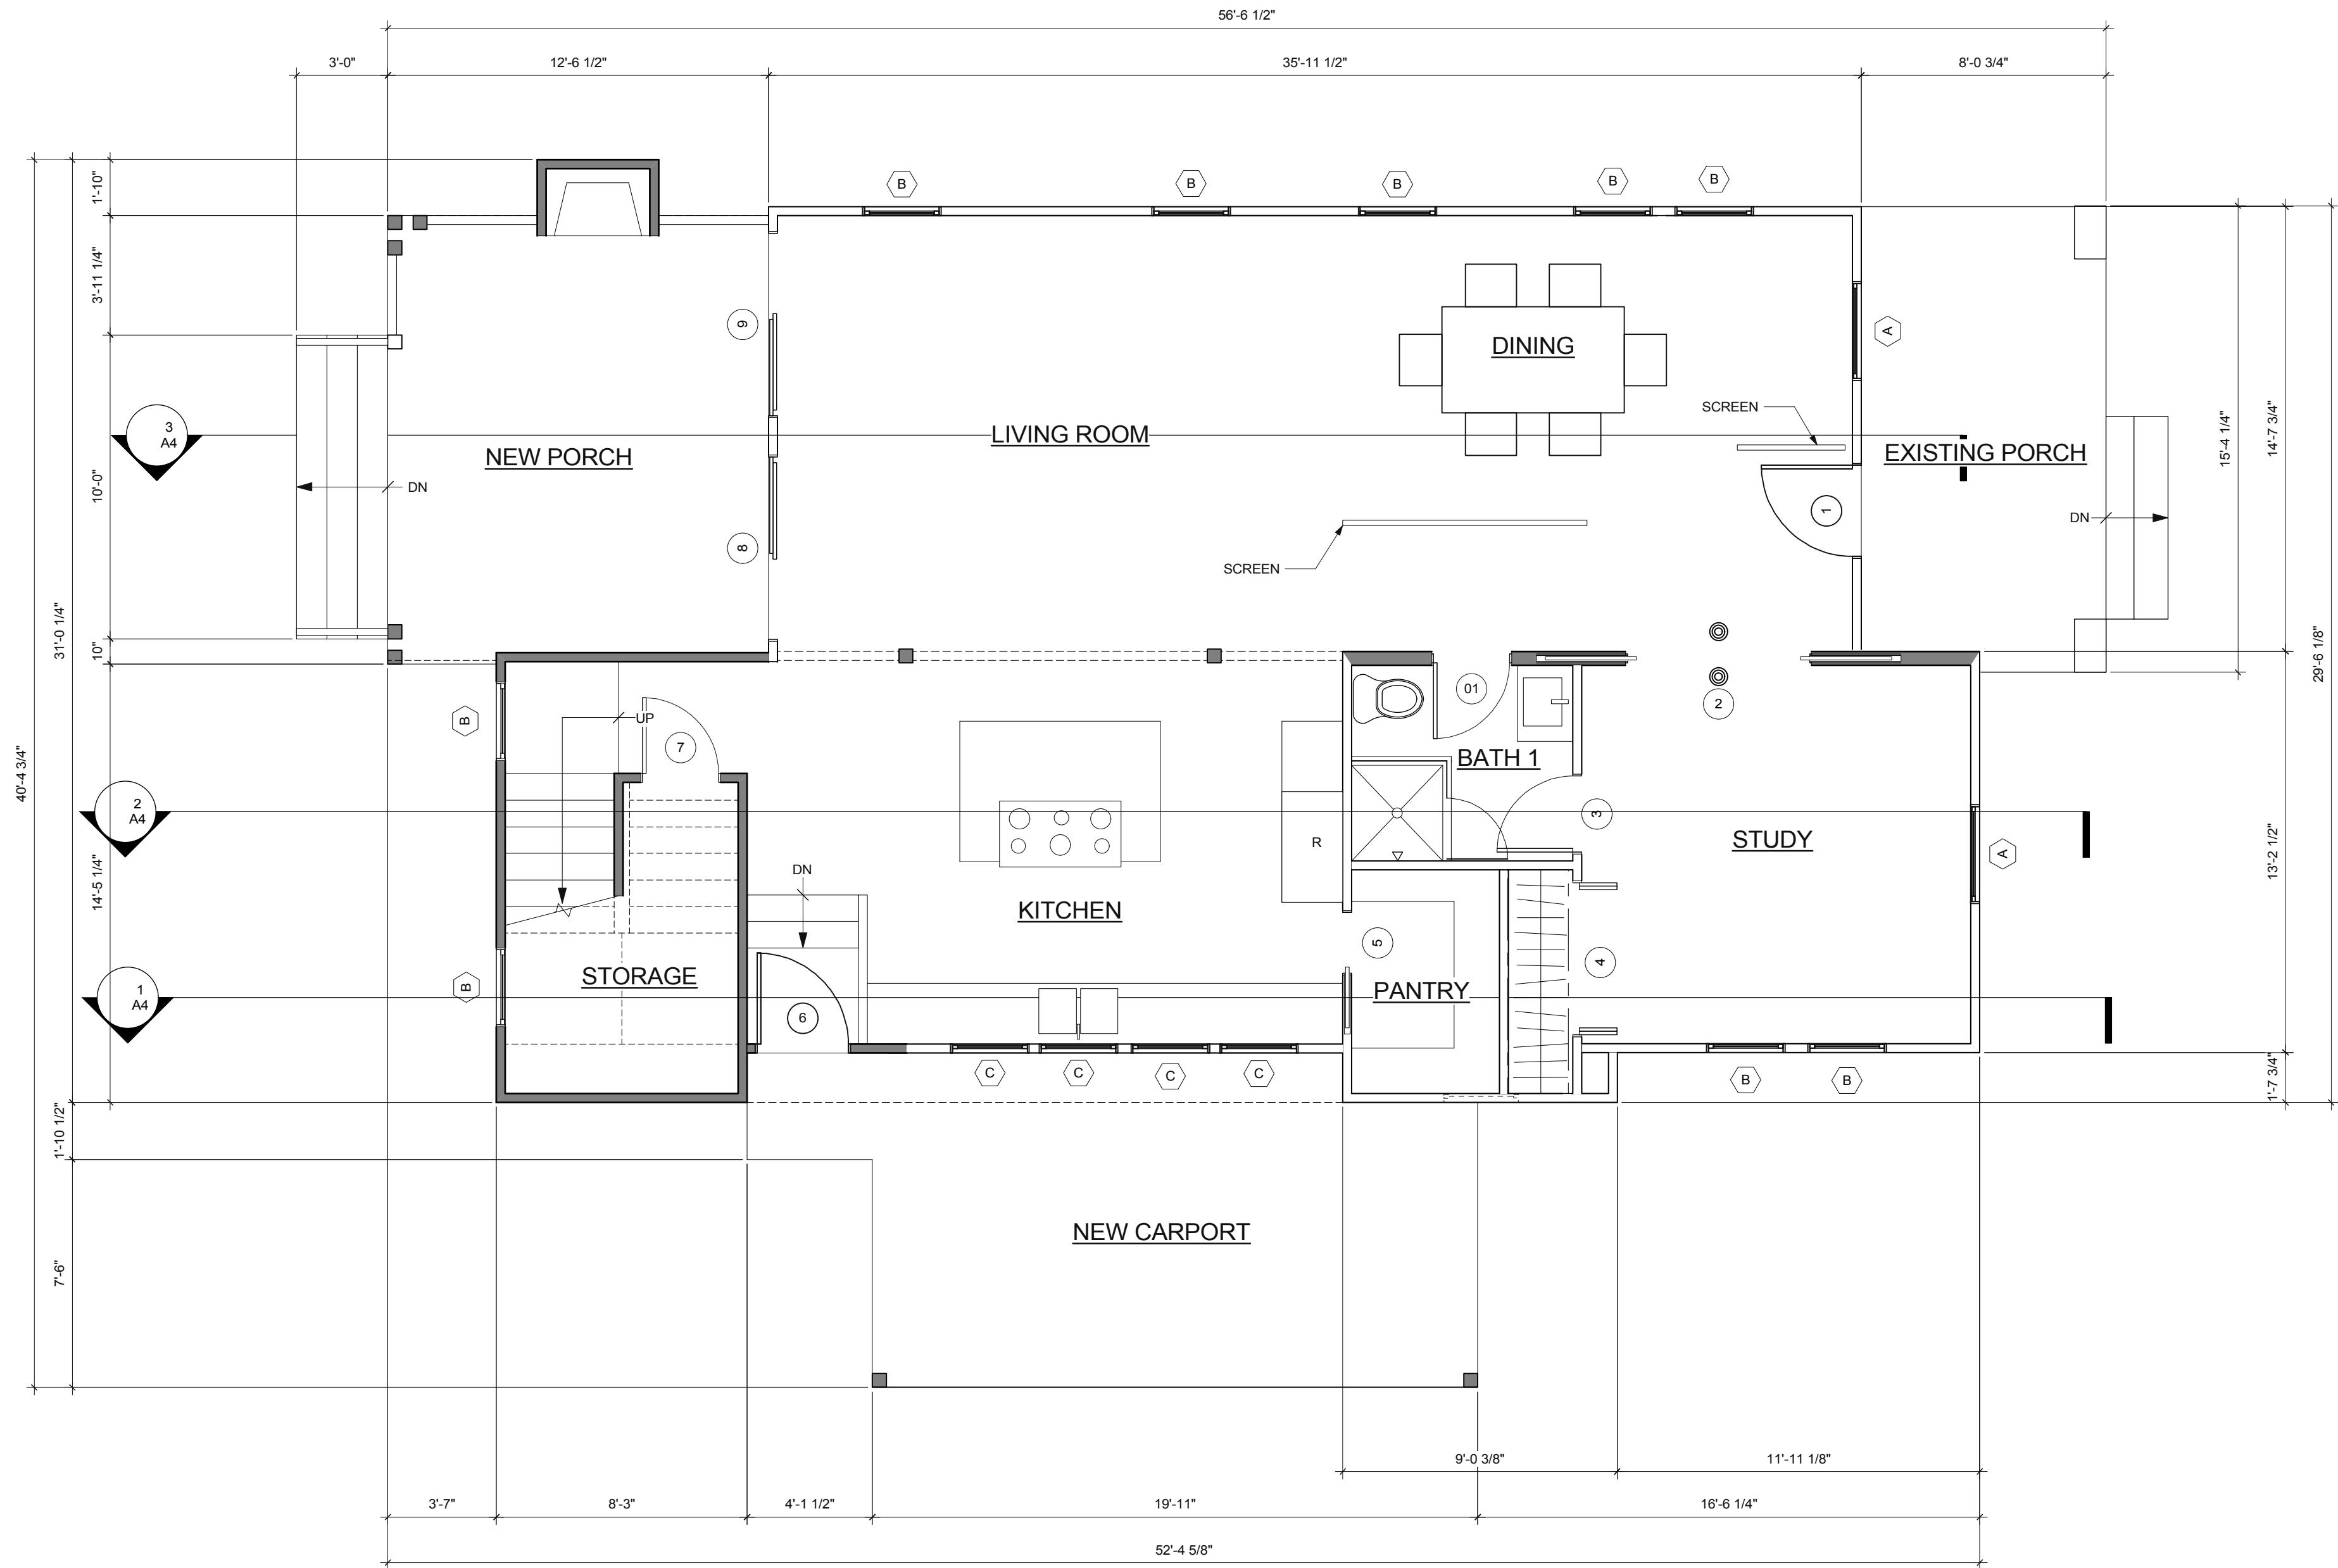


1 1ST FLOOR PLAN
Scale: 1/4" = 1'-0"
SCALE AT 11X17 SHT: 1/8"=1'0"

ISSUED:	DATE	NOTES
7/5/15	PERMIT	
00/00/00	Issue Note	
00/00/00	Issue Note	
REVISION:		
00/00/00	Revision Note	△
00/00/00	Revision Note	△
00/00/00	Revision Note	△
00/00/00	Revision Note	△
00/00/00	Revision Note	△




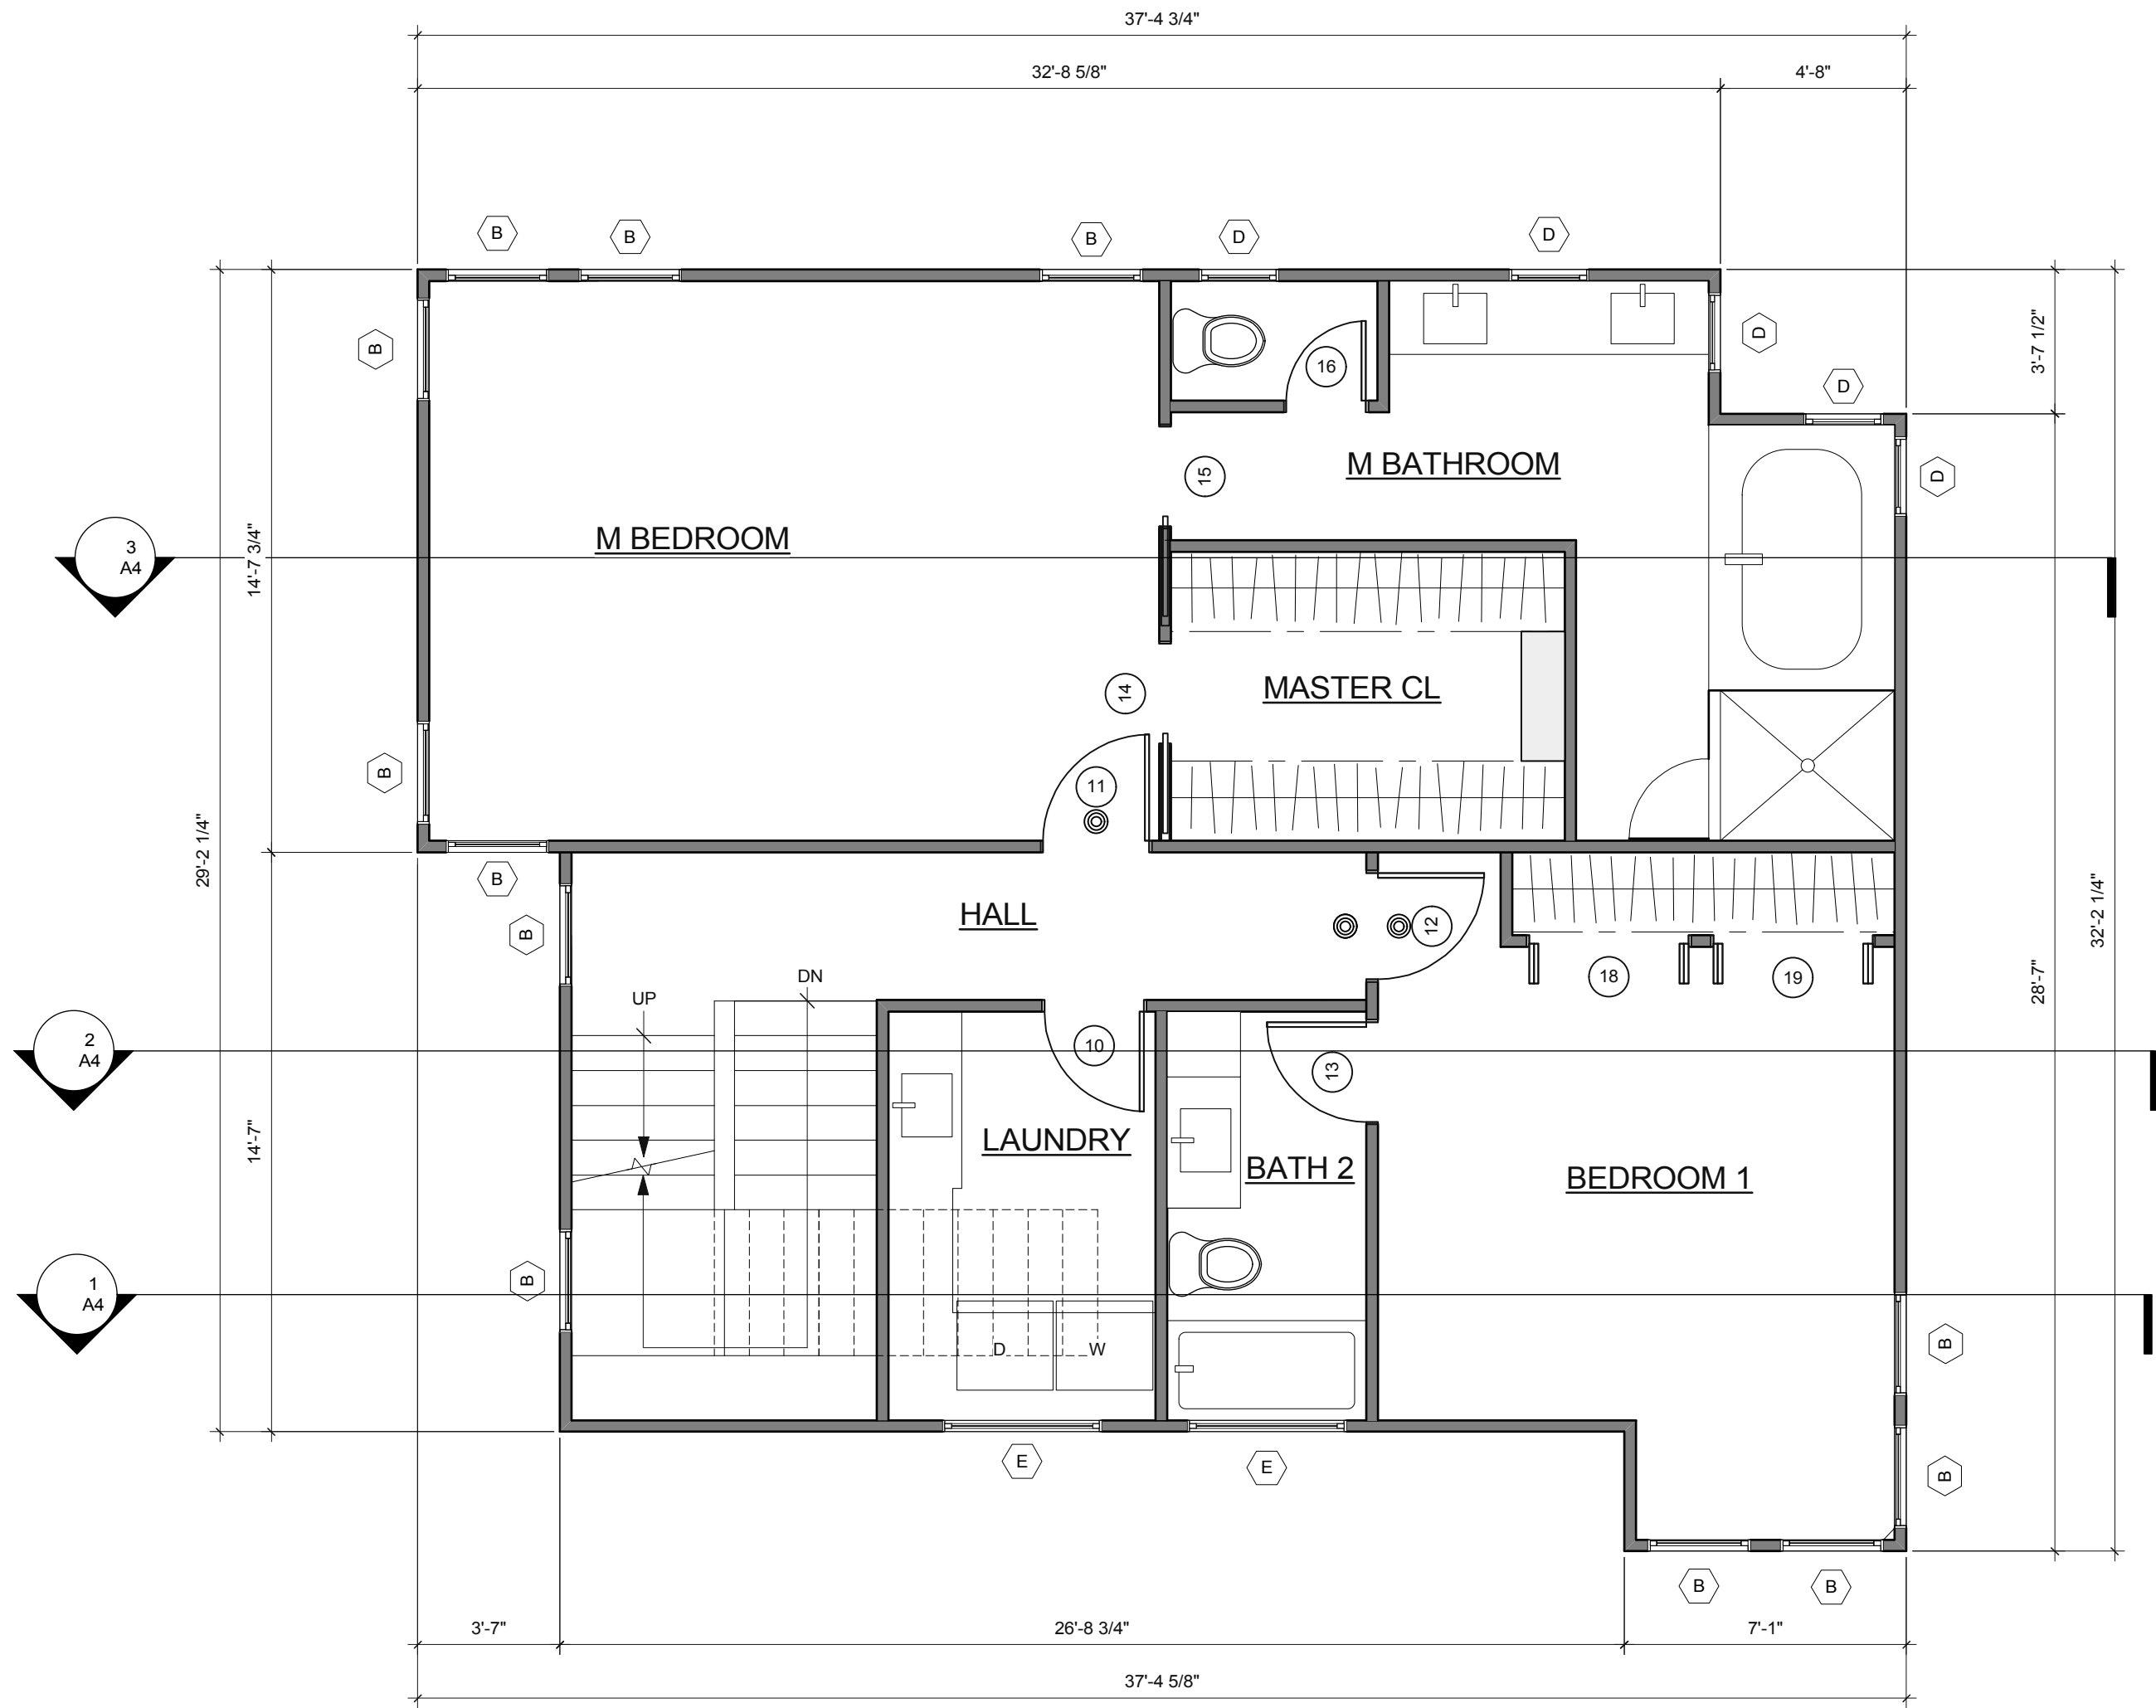

1 2ND FLOOR PLAN
Scale: 1/4" = 1'-0"
SCALE AT 11X17 SHT: 1/8"=1'0"

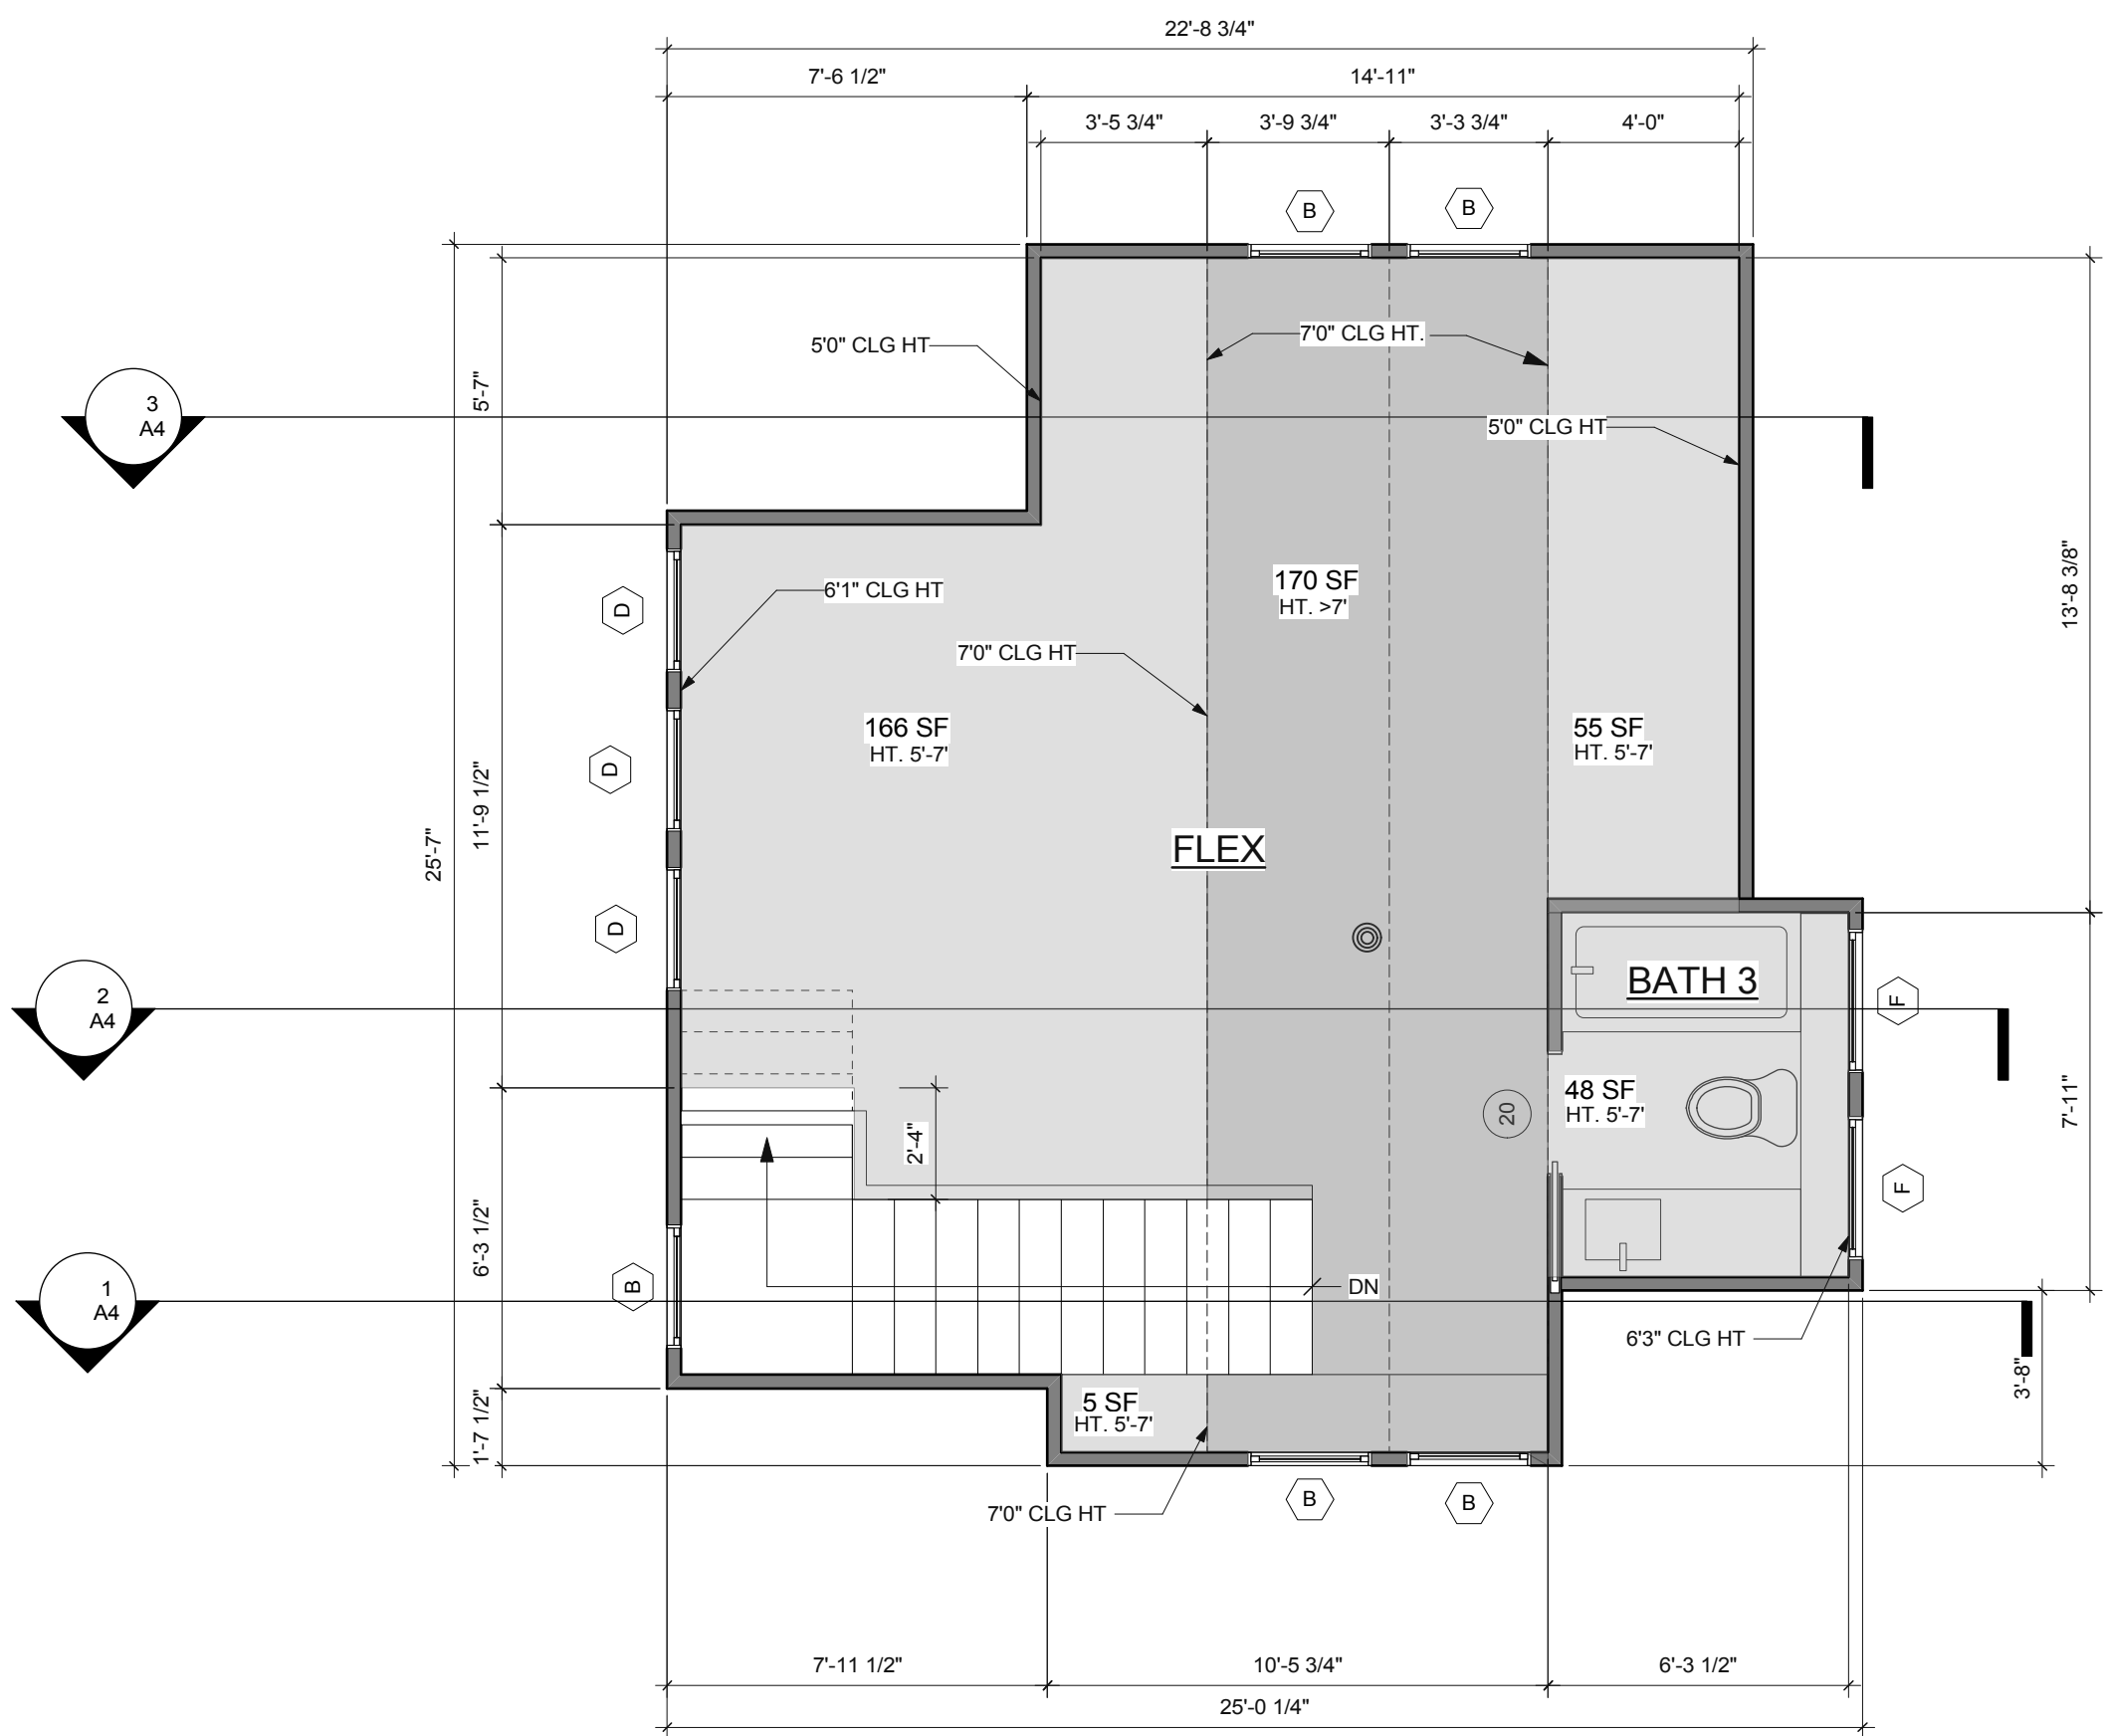


1 ATTIC PLAN
Scale: 1/4" = 1'-0"
SCALE AT 11X17 SHT: 1/8"=1'0"


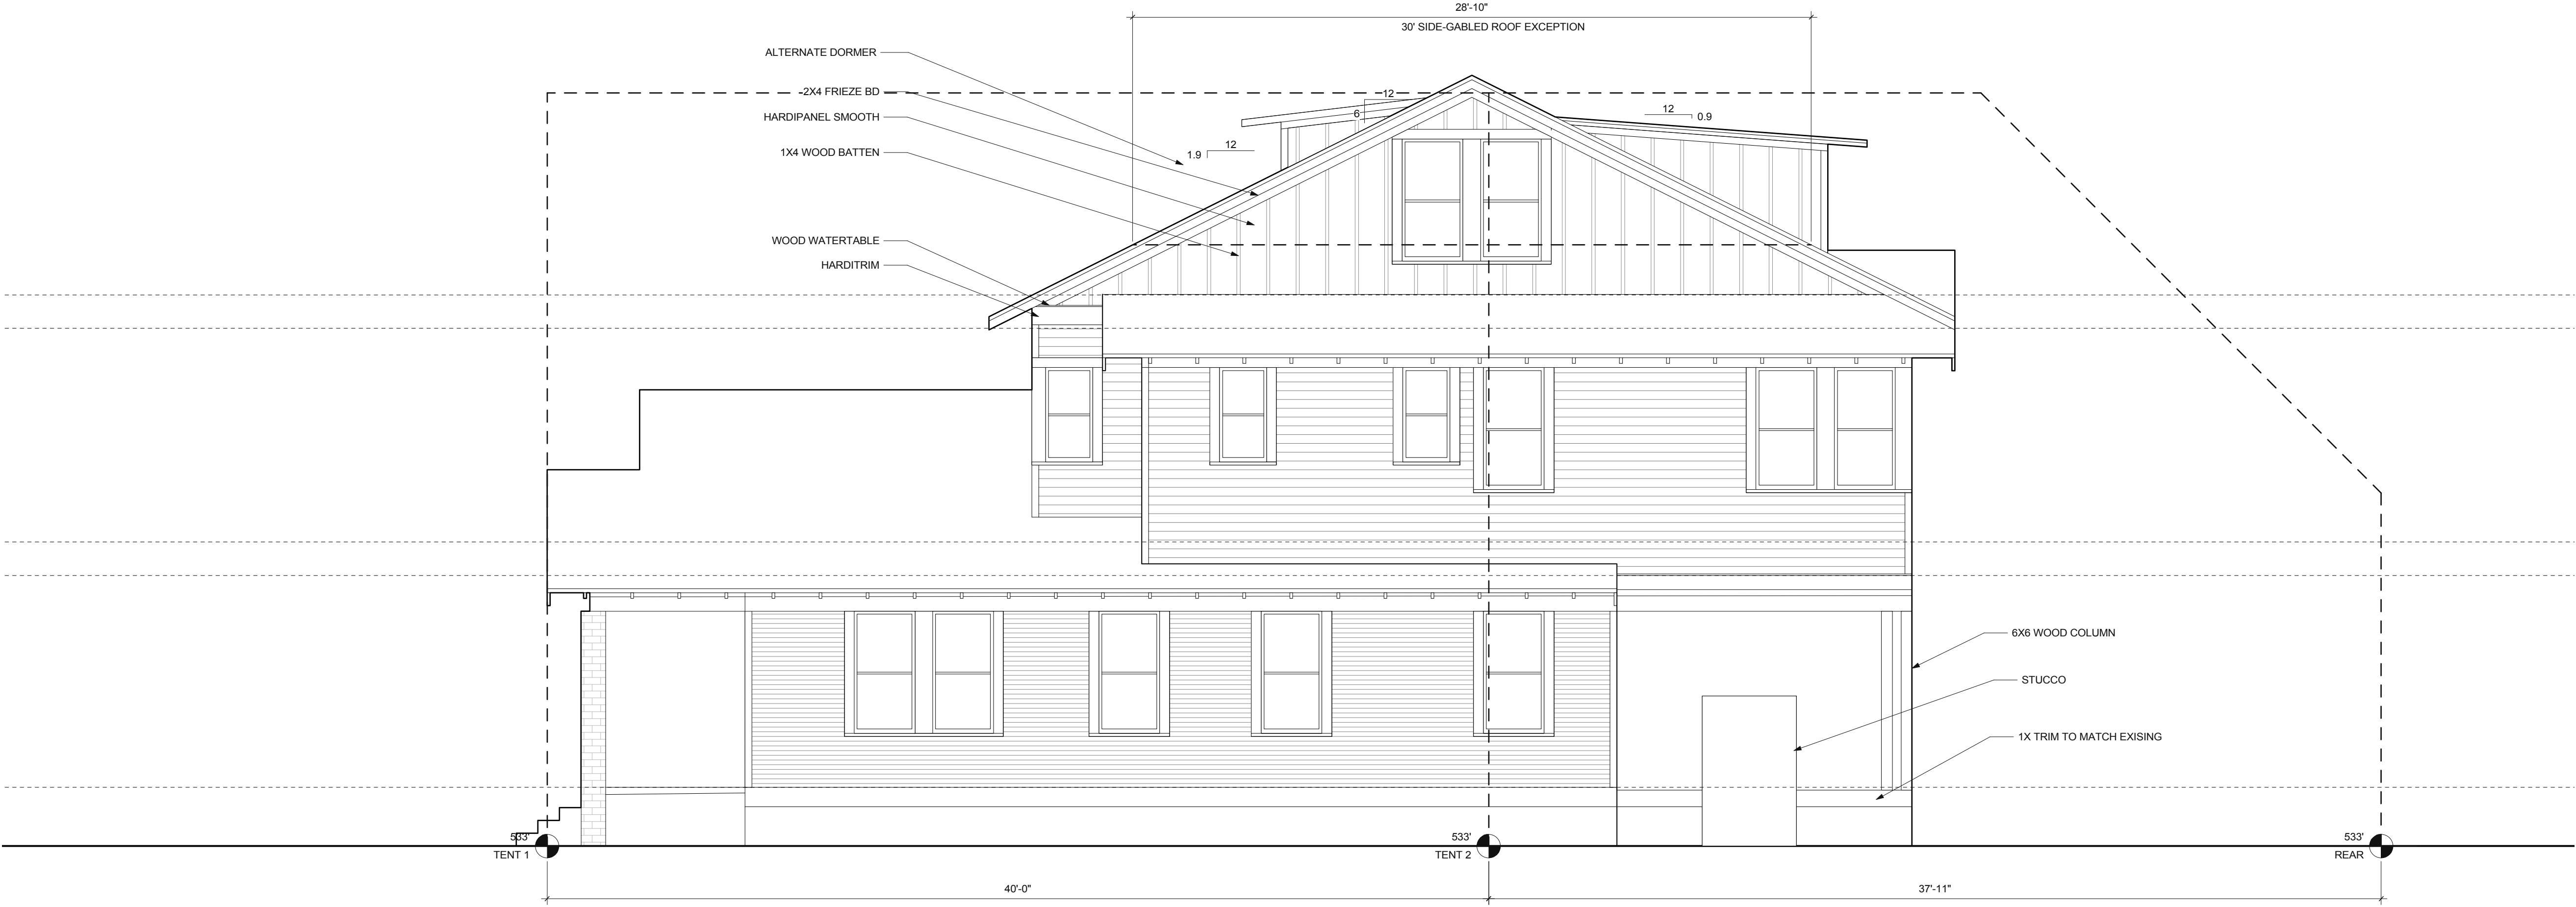


2 NORTH ELEVATION
Scale: 1/4" = 1'-0"
SCALE AT 11X17 SHT: 1/8"=1'0"

NOTE:
1. ALL EXTERIOR WOOD AND HARDIE PRODUCTS TO BE PAINTED

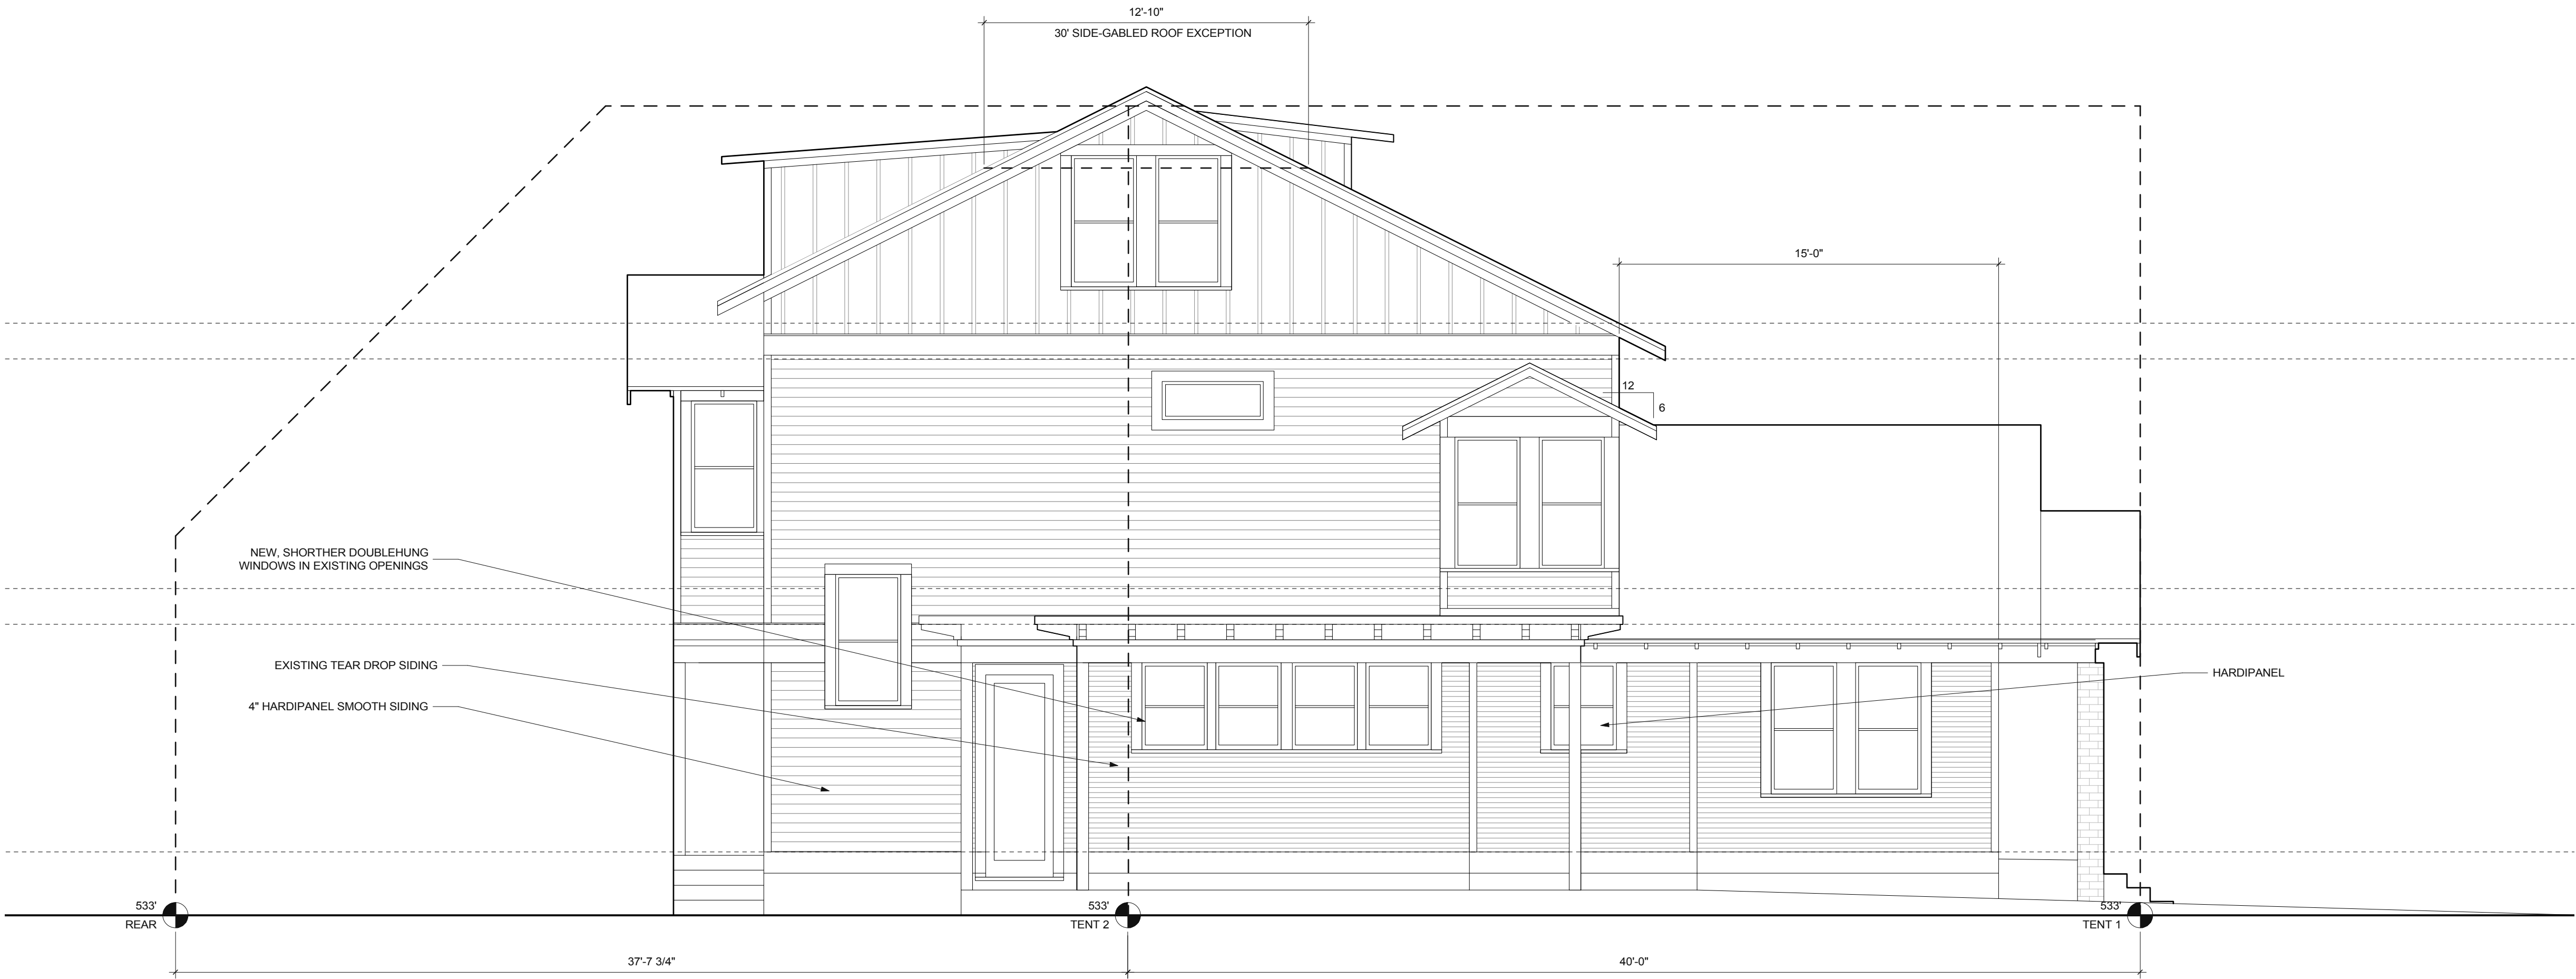


4 SOUTH ELEVATION
Scale: 1/4" = 1'-0"
SCALE AT 11X17 SHT: 1/8"=1'0"

 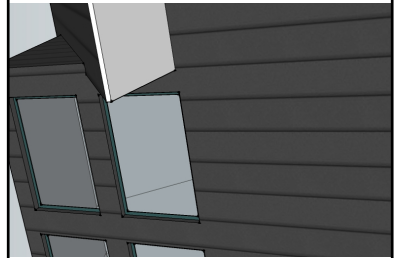

DATE	NOTES
7/28/14	PERMIT
00/00/00	Issue Note
00/00/00	Issue Note
00/00/00	Issue Note
REVISION:	
00/00/00	Revision Note
00/00/00	Revision Note
00/00/00	Revision Note
00/00/00	Revision Note



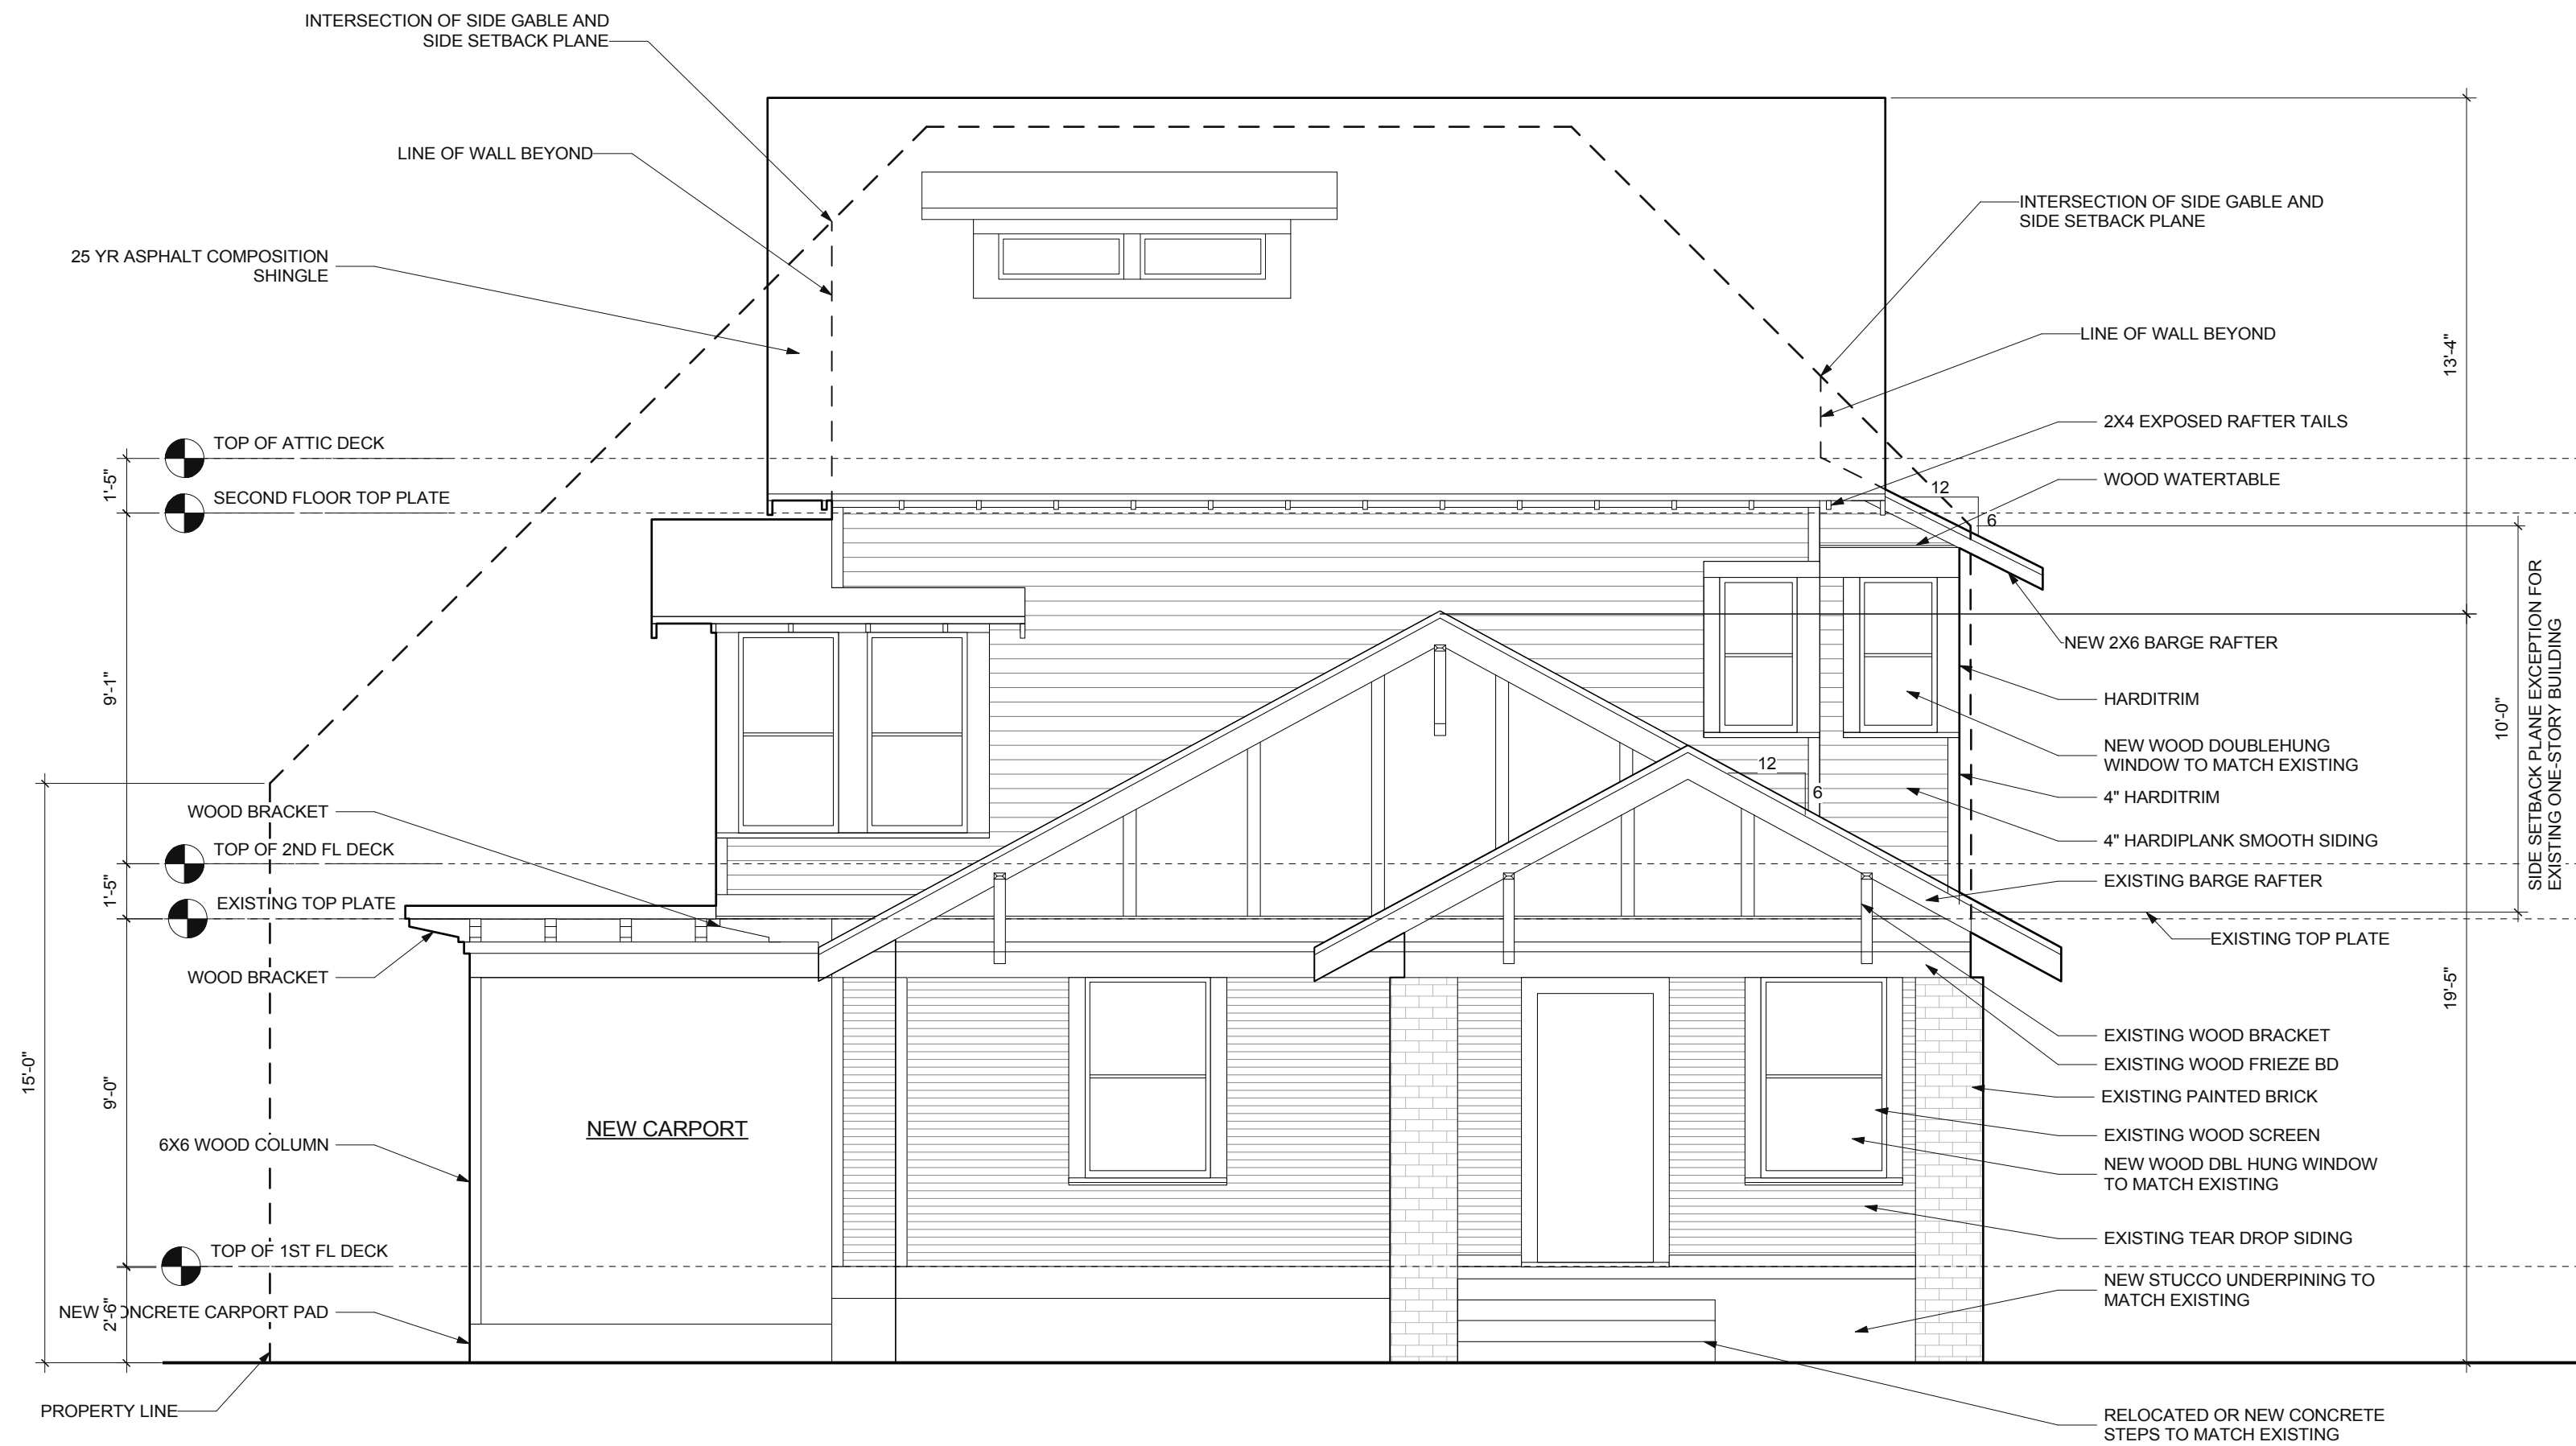


1 EAST (FRONT) ELEVATION
Scale: 1/4" = 1'-0"
SCALE AT 11X17 SHT: 1/8"=1'0"


NOTE:
1. ALL EXTERIOR WOOD AND HARDIE PRODUCTS TO BE PAINTED




3 WEST ELEVATION
Scale: 1/4" = 1'-0"
SCALE AT 11X17 SHT: 1/8"=1'0"

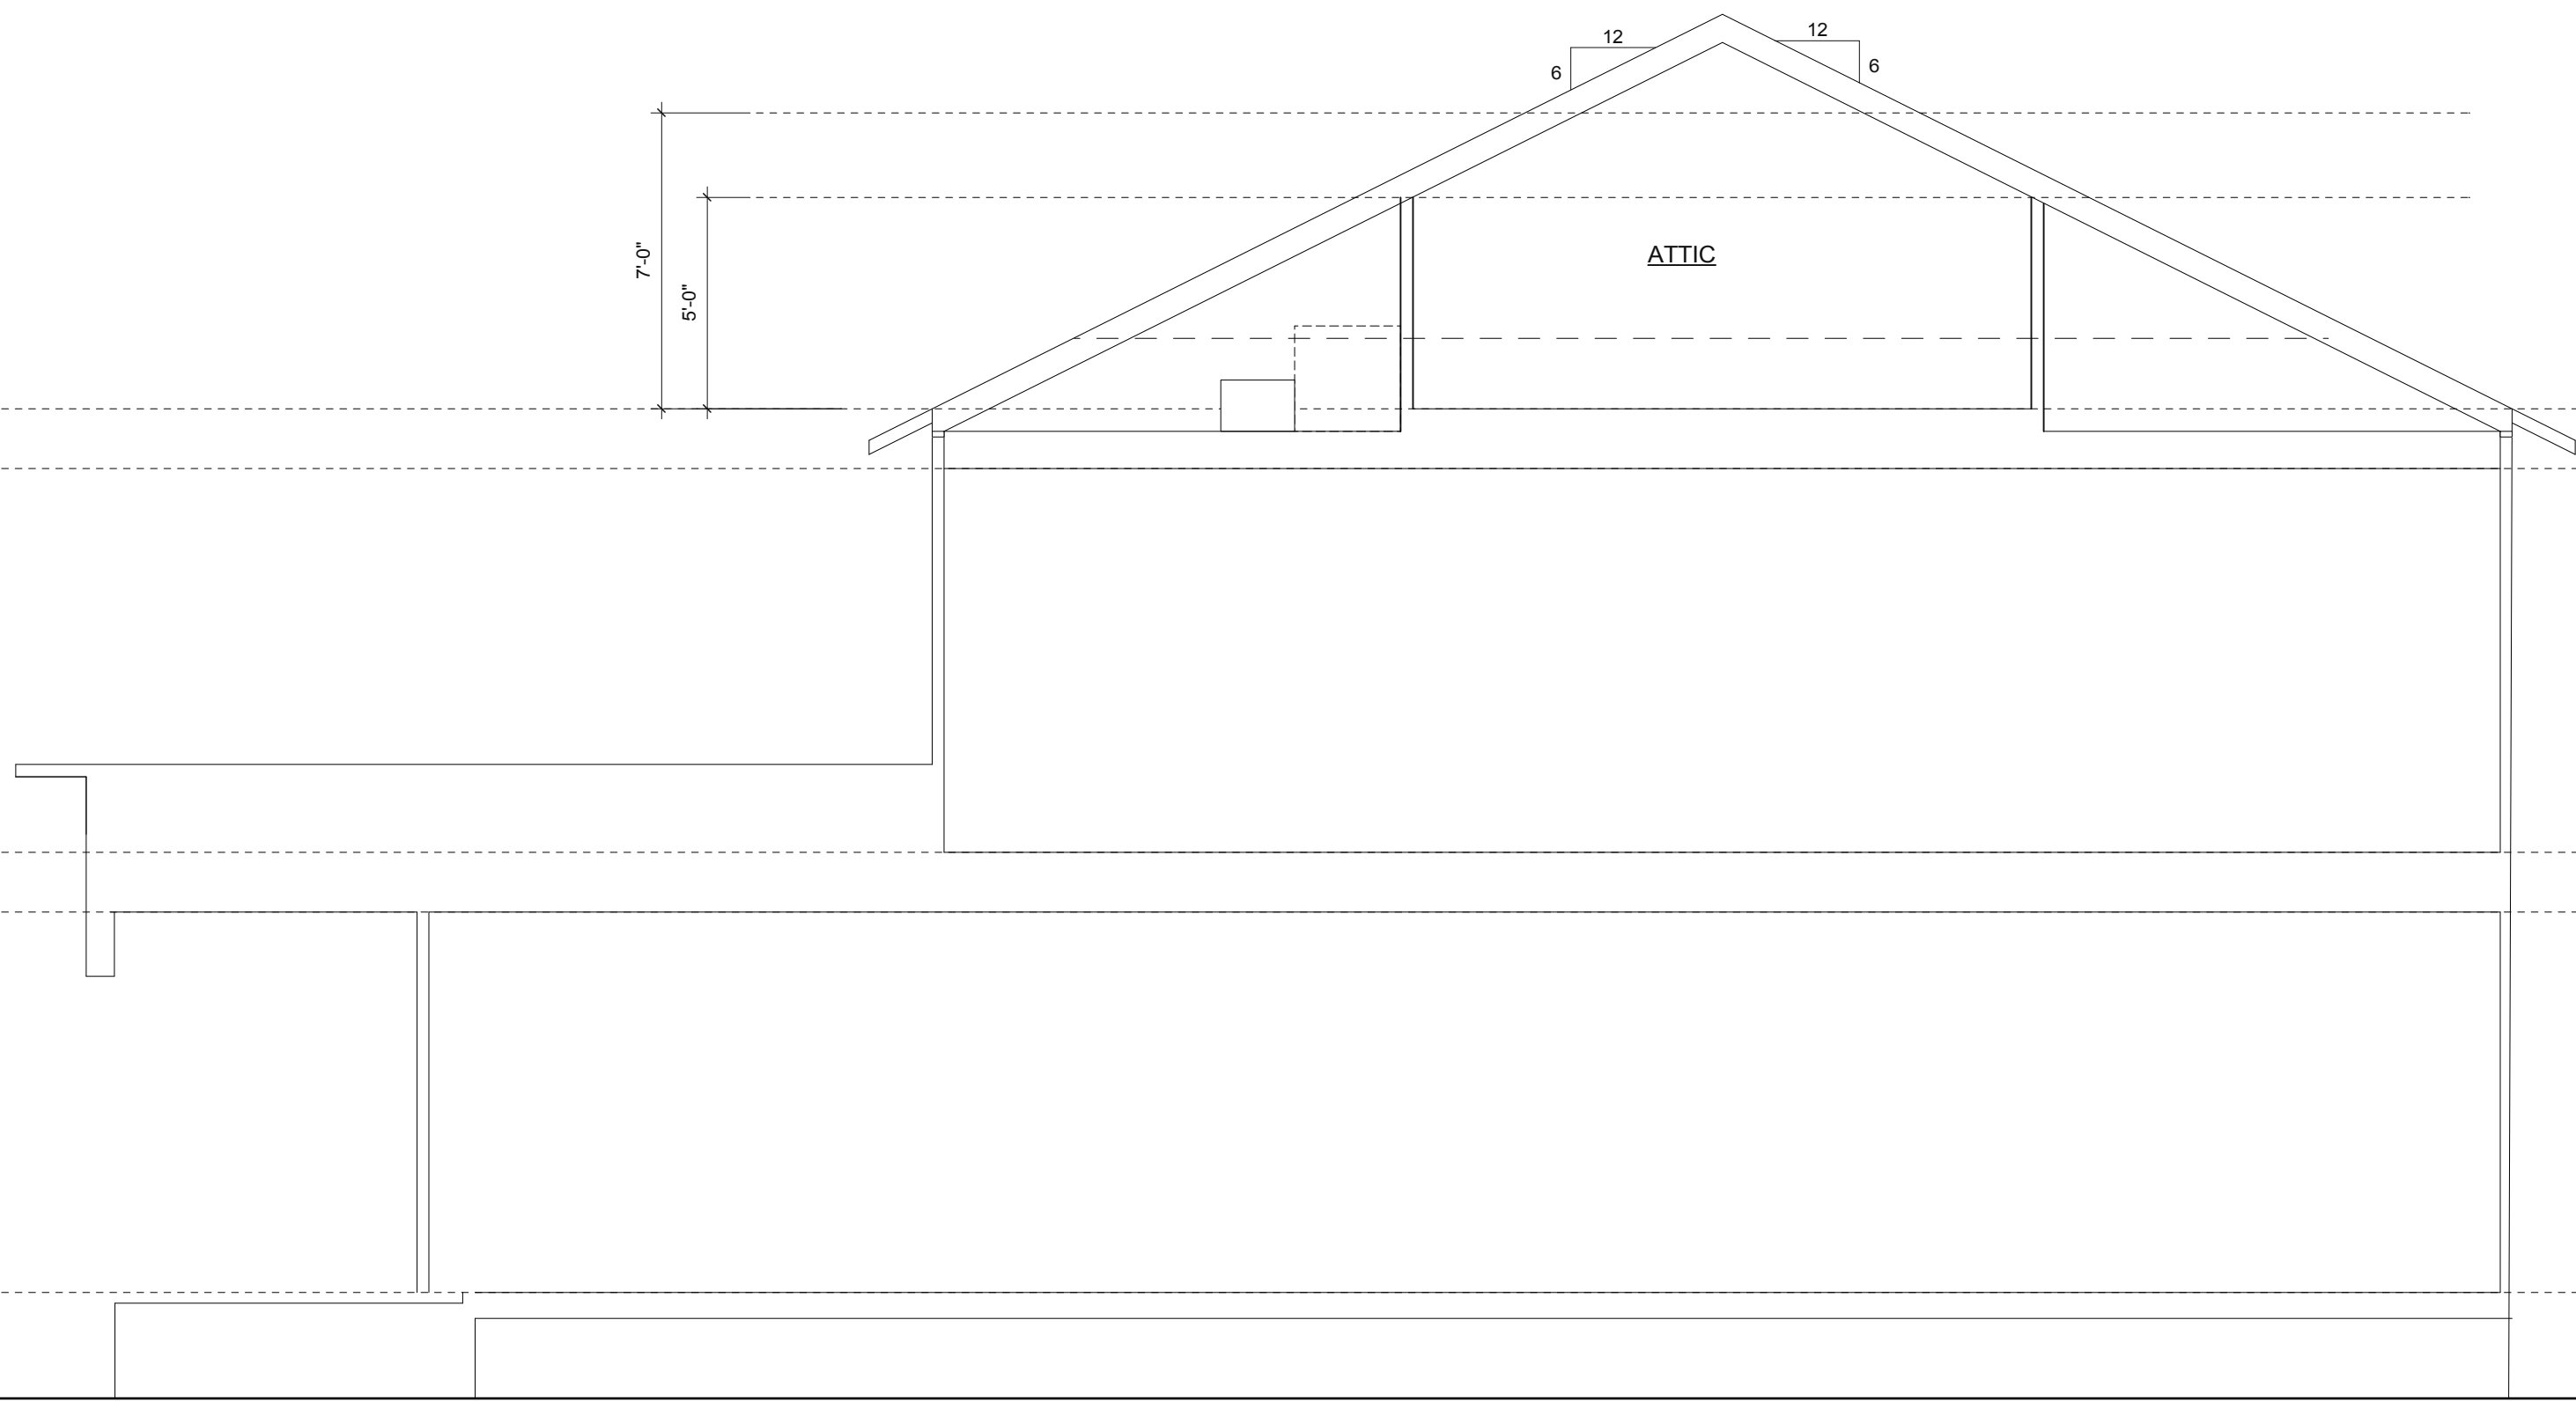


1 SECTION
Scale: 1/4" = 1'-0"
SCALE AT 11X17 SHT: 1/8"=1'0"

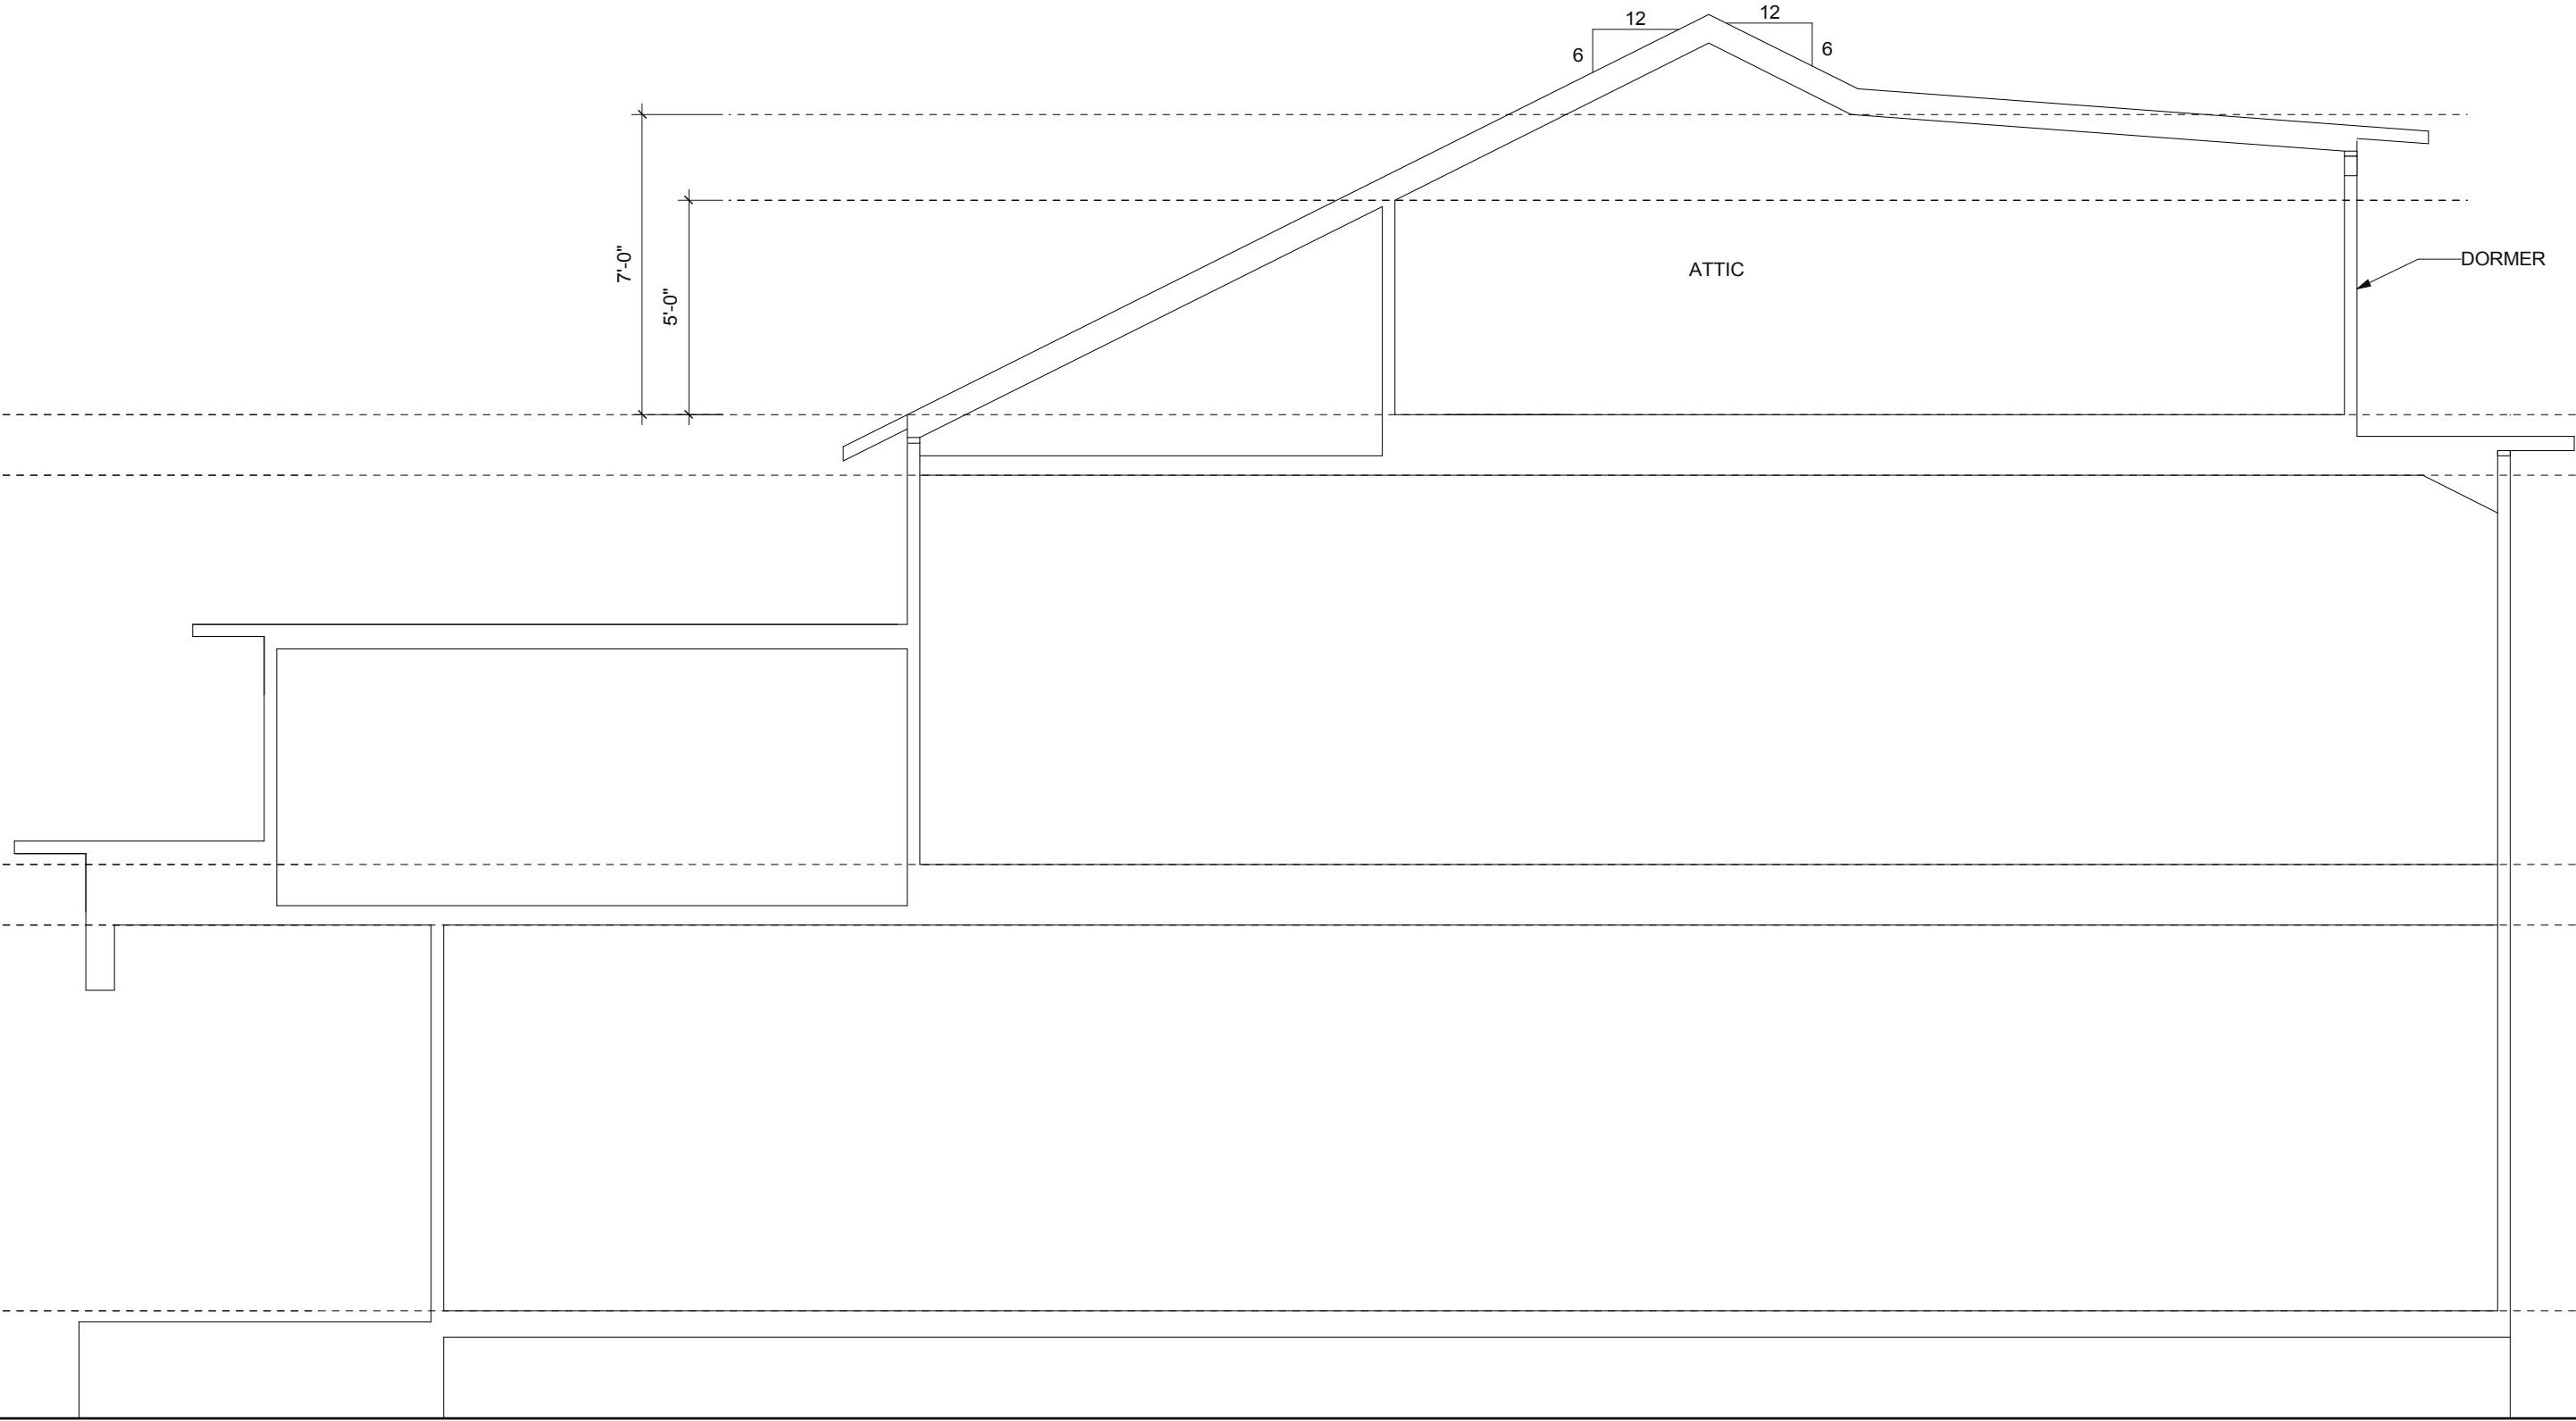

2 SECTION
Scale: 1/4" = 1'-0"
SCALE AT 11X17 SHT: 1/8"=1'0"

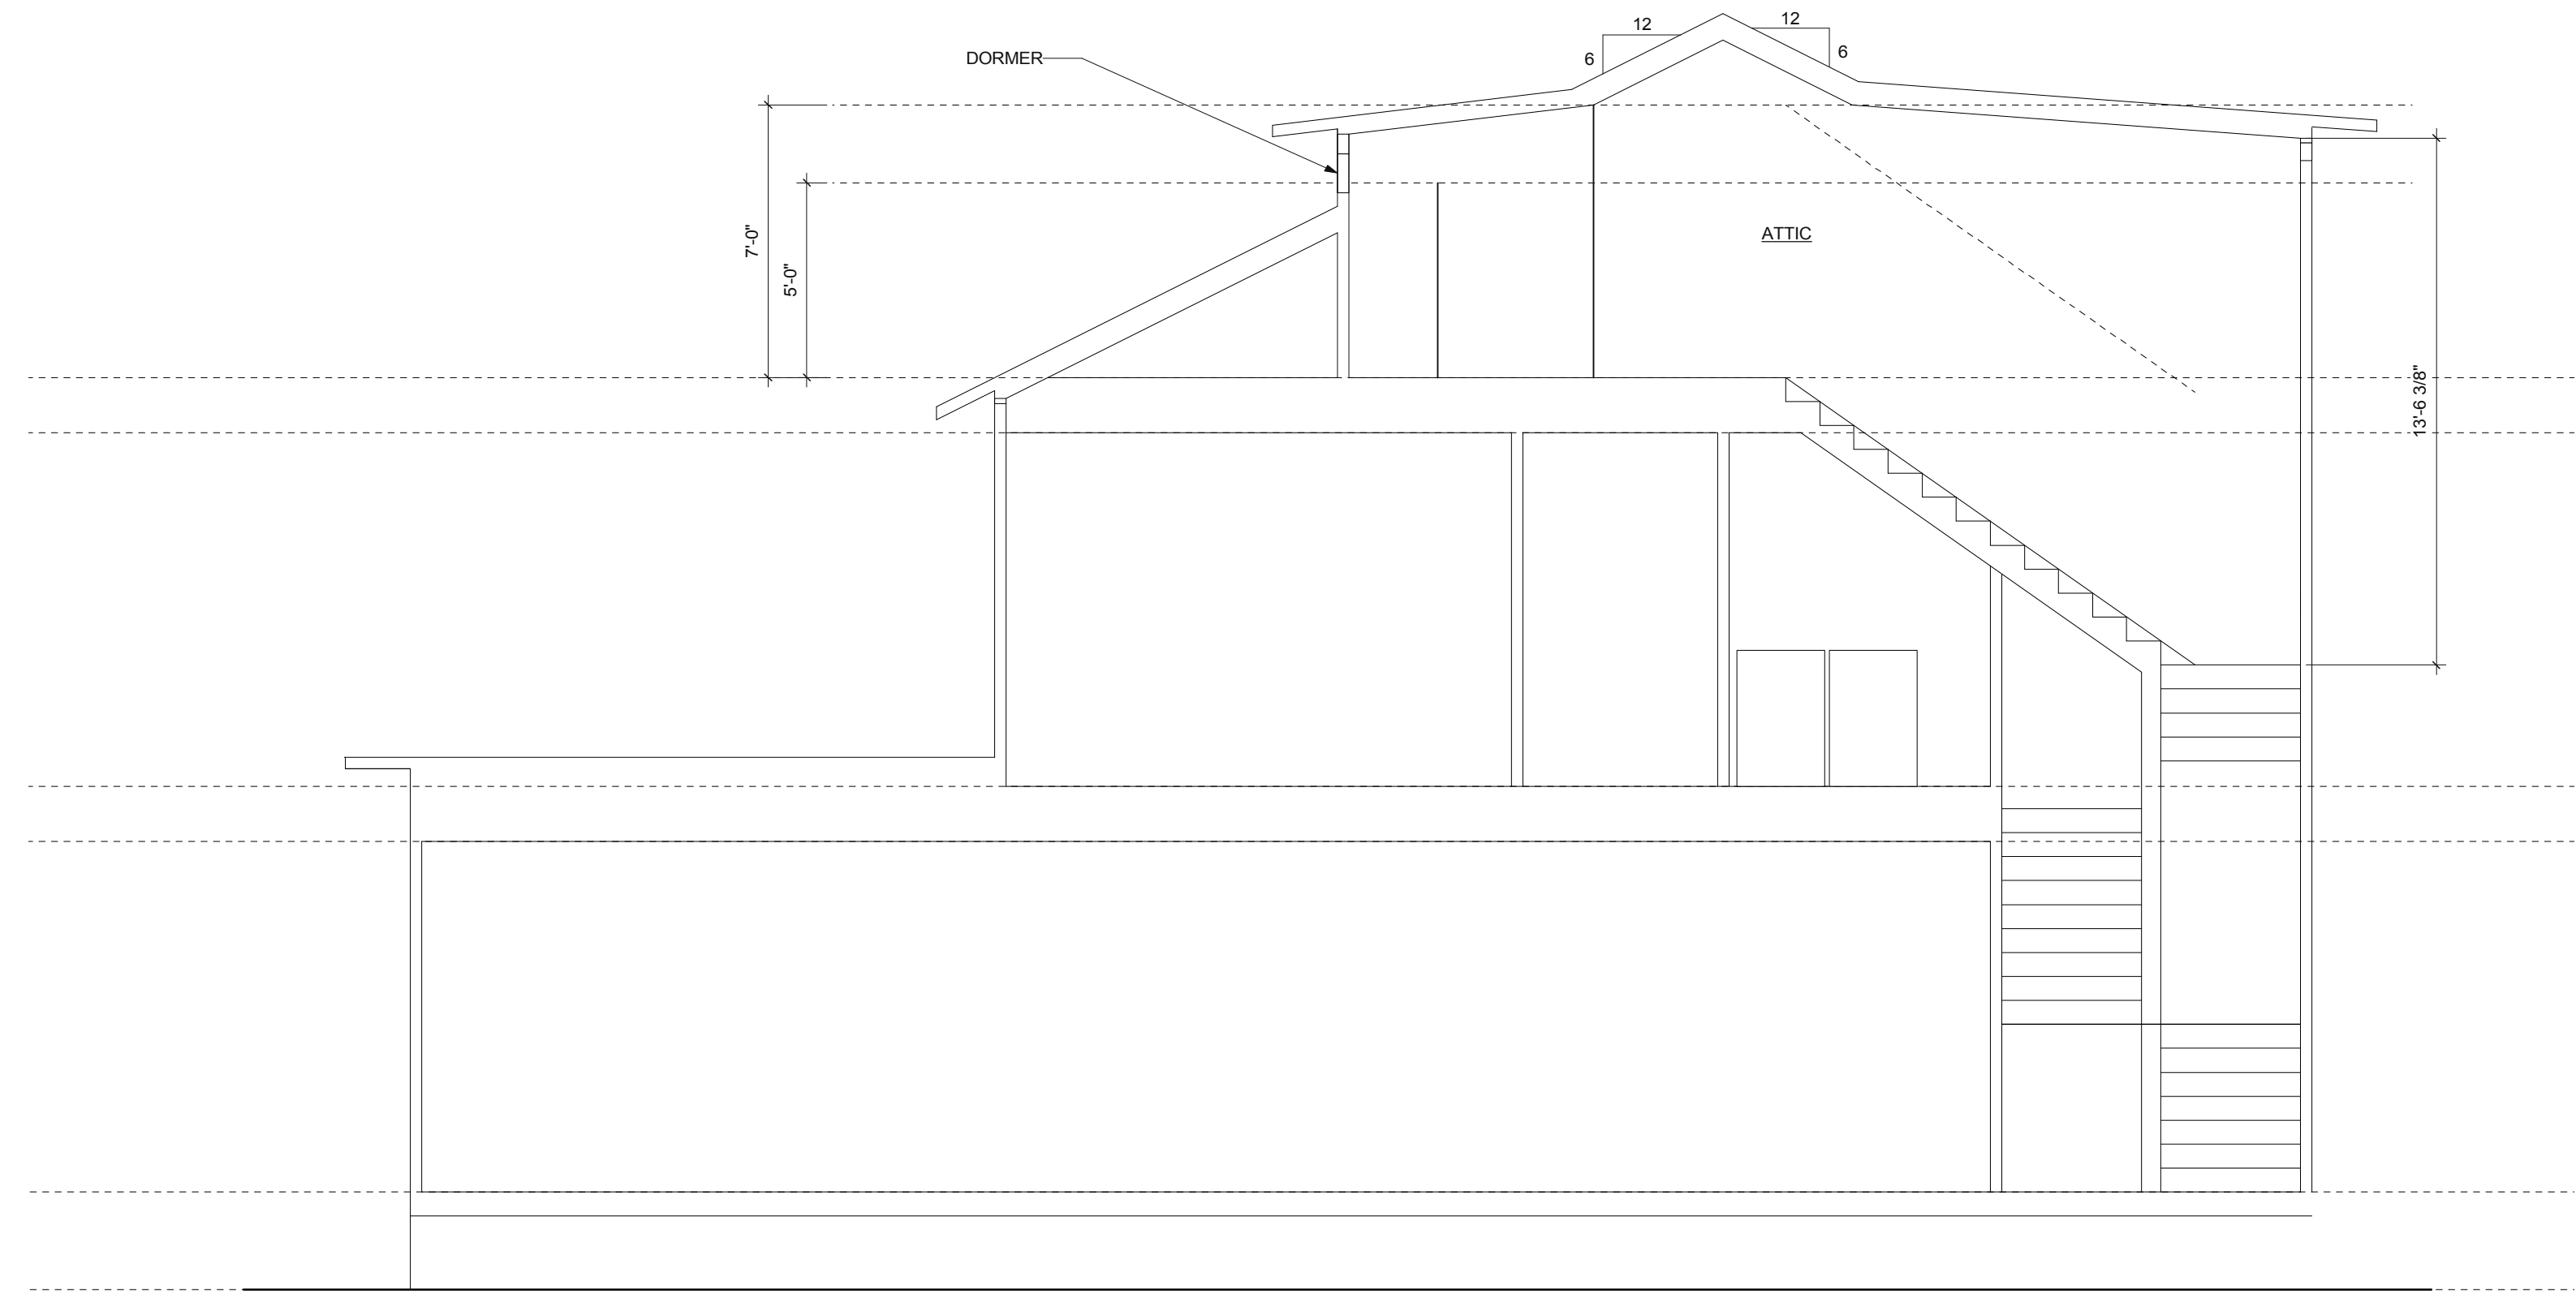

3 SECTION
Scale: 1/4" = 1'-0"
SCALE AT 11X17 SHT: 1/8"=1'0"

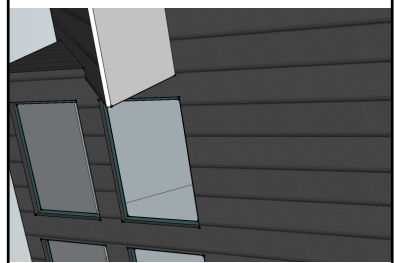

ISSUED:	DATE	NOTES
7/28/14	PERMIT	
00/00/00	Issue Note	
00/00/00	Issue Note	
00/00/00	Issue Note	
REVISION:		
00/00/00	Revision Note	1
00/00/00	Revision Note	2
00/00/00	Revision Note	3
00/00/00	Revision Note	4
00/00/00	Revision Note	5

