

ARCHITECT

OLA  
103 East Fifth Street. Ste 205  
Austin, TX 78701  
Contact: Megan Slattery  
512.786.1101

OWNER

Colina West  
804 Congress Ave., Ste 300  
Austin, TX 78701  
Contact: Sean O'Brien  
512.565.4477

HANNIG ROW  
ROOF DECKS


HISTORIC REVIEW COMMITTEE

ROOF PLAN

Project number	14-007C
Date	08.08.14
Drawn by	
Checked by	

001

scale 1/16" = 1'-0"

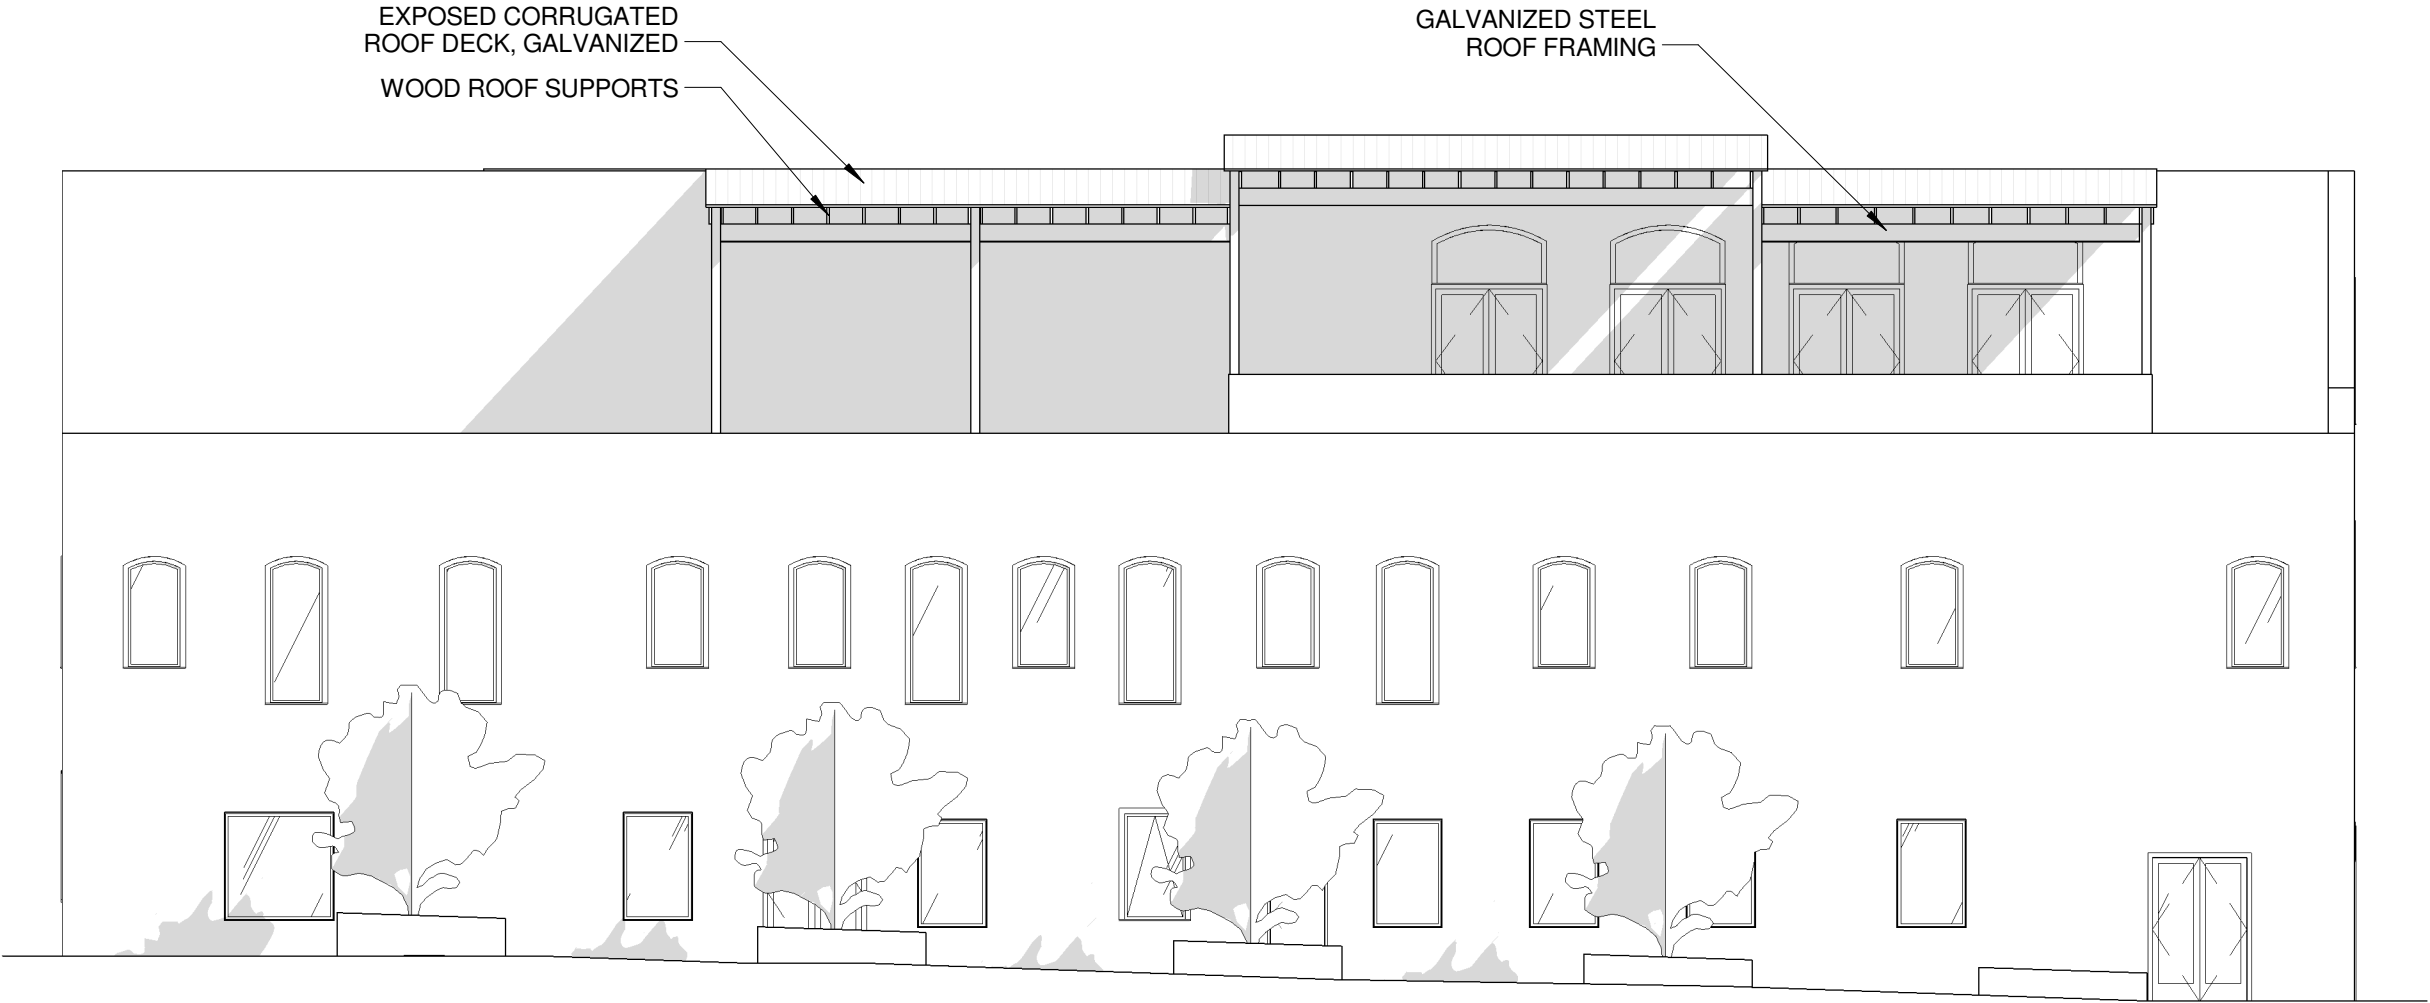

**ARCHITECT**

OLA  
103 East Fifth Street, Ste 205  
Austin, TX 78701  
Contact: Megan Slattery  
512.786.1101

**OWNER**

Colina West  
804 Congress Ave., Ste 300  
Austin, TX 78701  
Contact: Sean O'Brien  
512.565.4477


**HANNIG ROW  
ROOF DECKS**

**HISTORIC REVIEW COMMITTEE**

**WEST ELEVATION - BRAZOS STREET**

Project number	14-007C
Date	08.08.14
Drawn by	
Checked by	

**002**  
scale 3/32" = 1'-0"

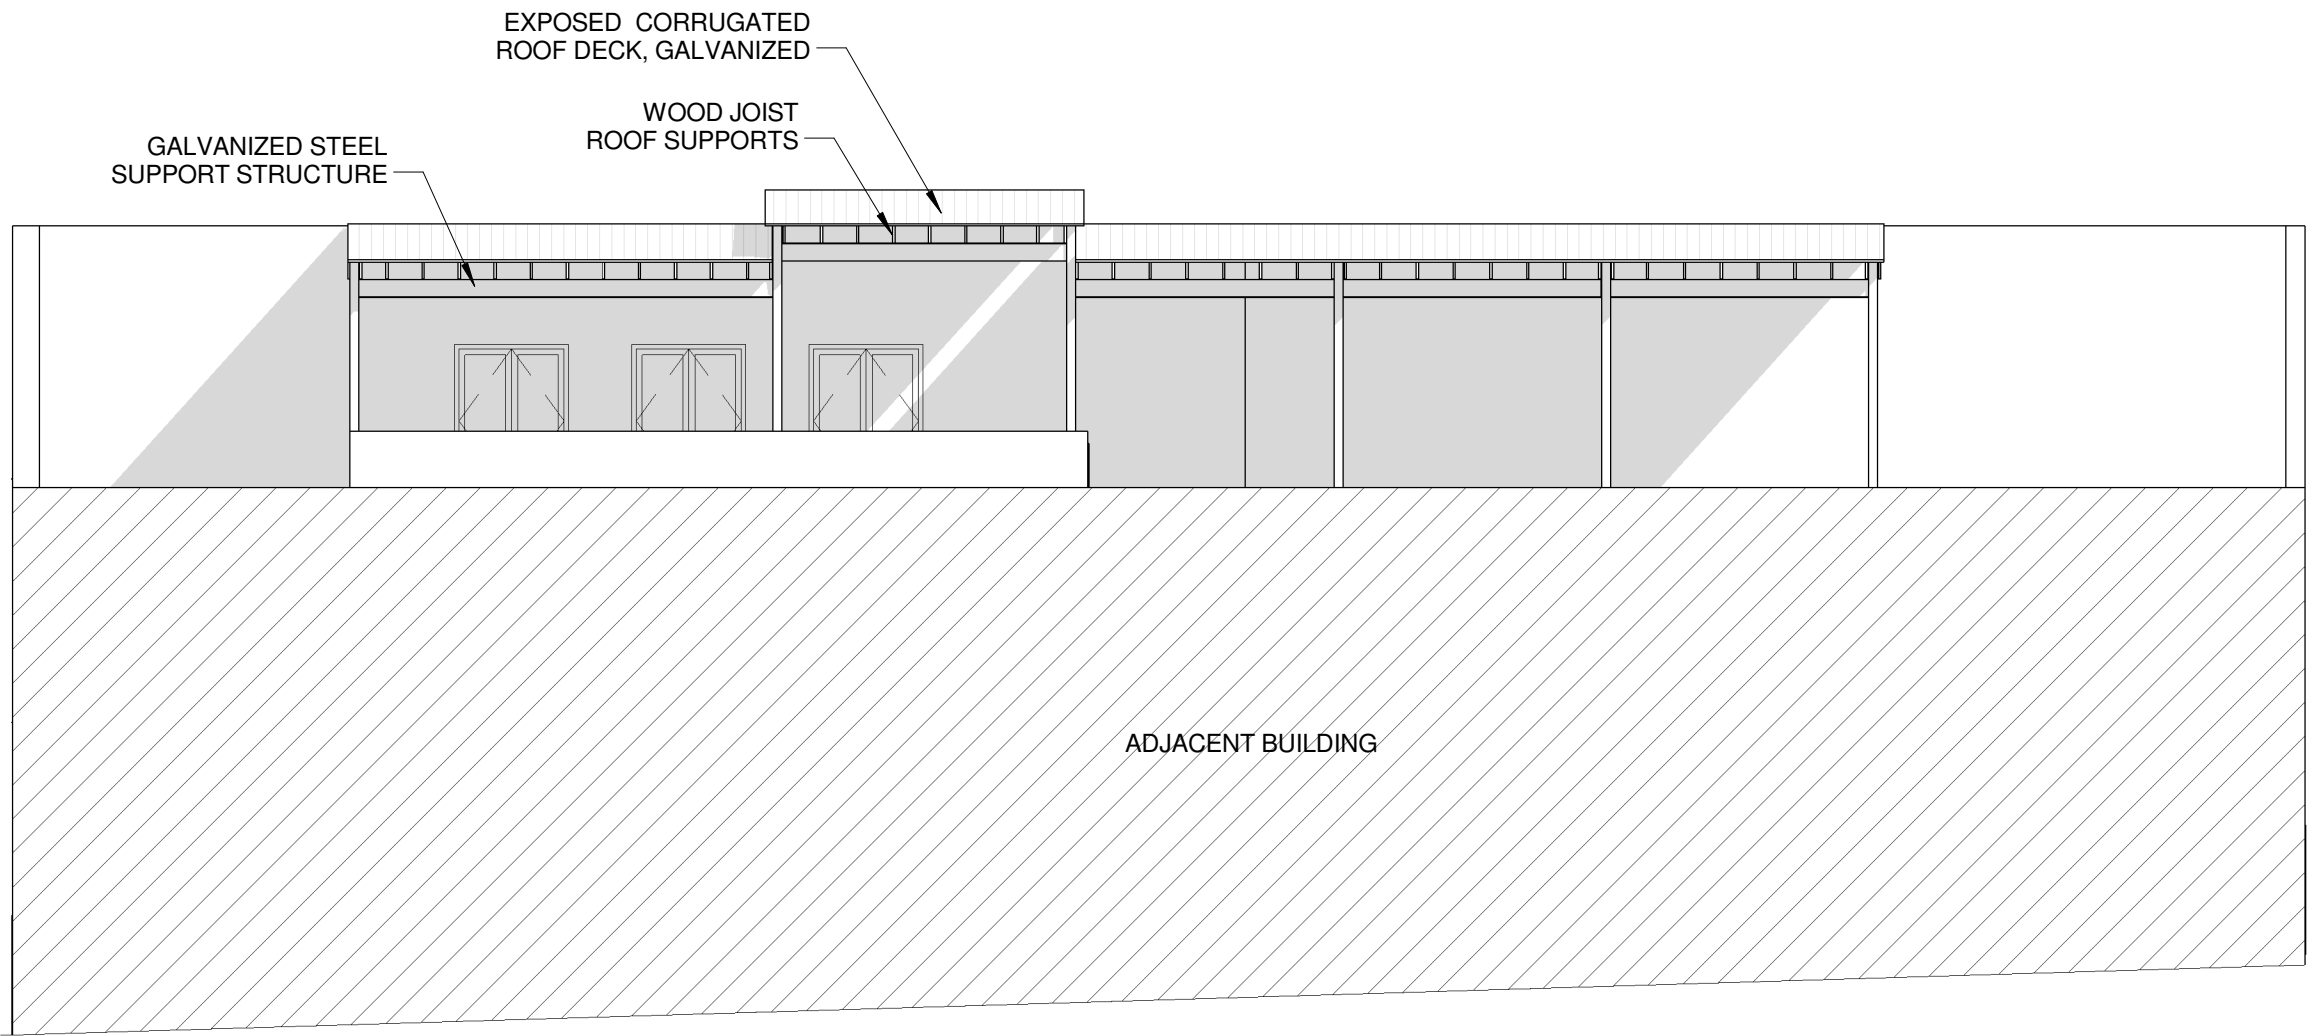

ARCHITECT

OLA  
103 East Fifth Street, Ste 205  
Austin, TX 78701  
Contact: Megan Slattery  
512.786.1101

OWNER

Colina West  
804 Congress Ave., Ste 300  
Austin, TX 78701  
Contact: Sean O'Brien  
512.565.4477

HANNIG ROW  
ROOF DECKS

HISTORIC REVIEW COMMITTEE

ELEVATION - EAST EXTERIOR

Project number	14-007C
Date	08.08.14
Drawn by	
Checked by	

003  
scale 3/32" = 1'-0"



**ARCHITECT**

OLA  
103 East Fifth Street, Ste 205  
Austin, TX 78701  
Contact: Megan Slattery  
512.786.1101

**OWNER**

Colina West  
804 Congress Ave., Ste 300  
Austin, TX 78701  
Contact: Sean O'Brien  
512.565.4477


**HANNIG ROW  
ROOF DECKS**

**HISTORIC REVIEW COMMITTEE**

**SOUTH ELEVATION - SIXTH STREET**

Project number	14-007C
Date	08.08.14
Drawn by	
Checked by	

**004**  
scale 3/32" = 1'-0"

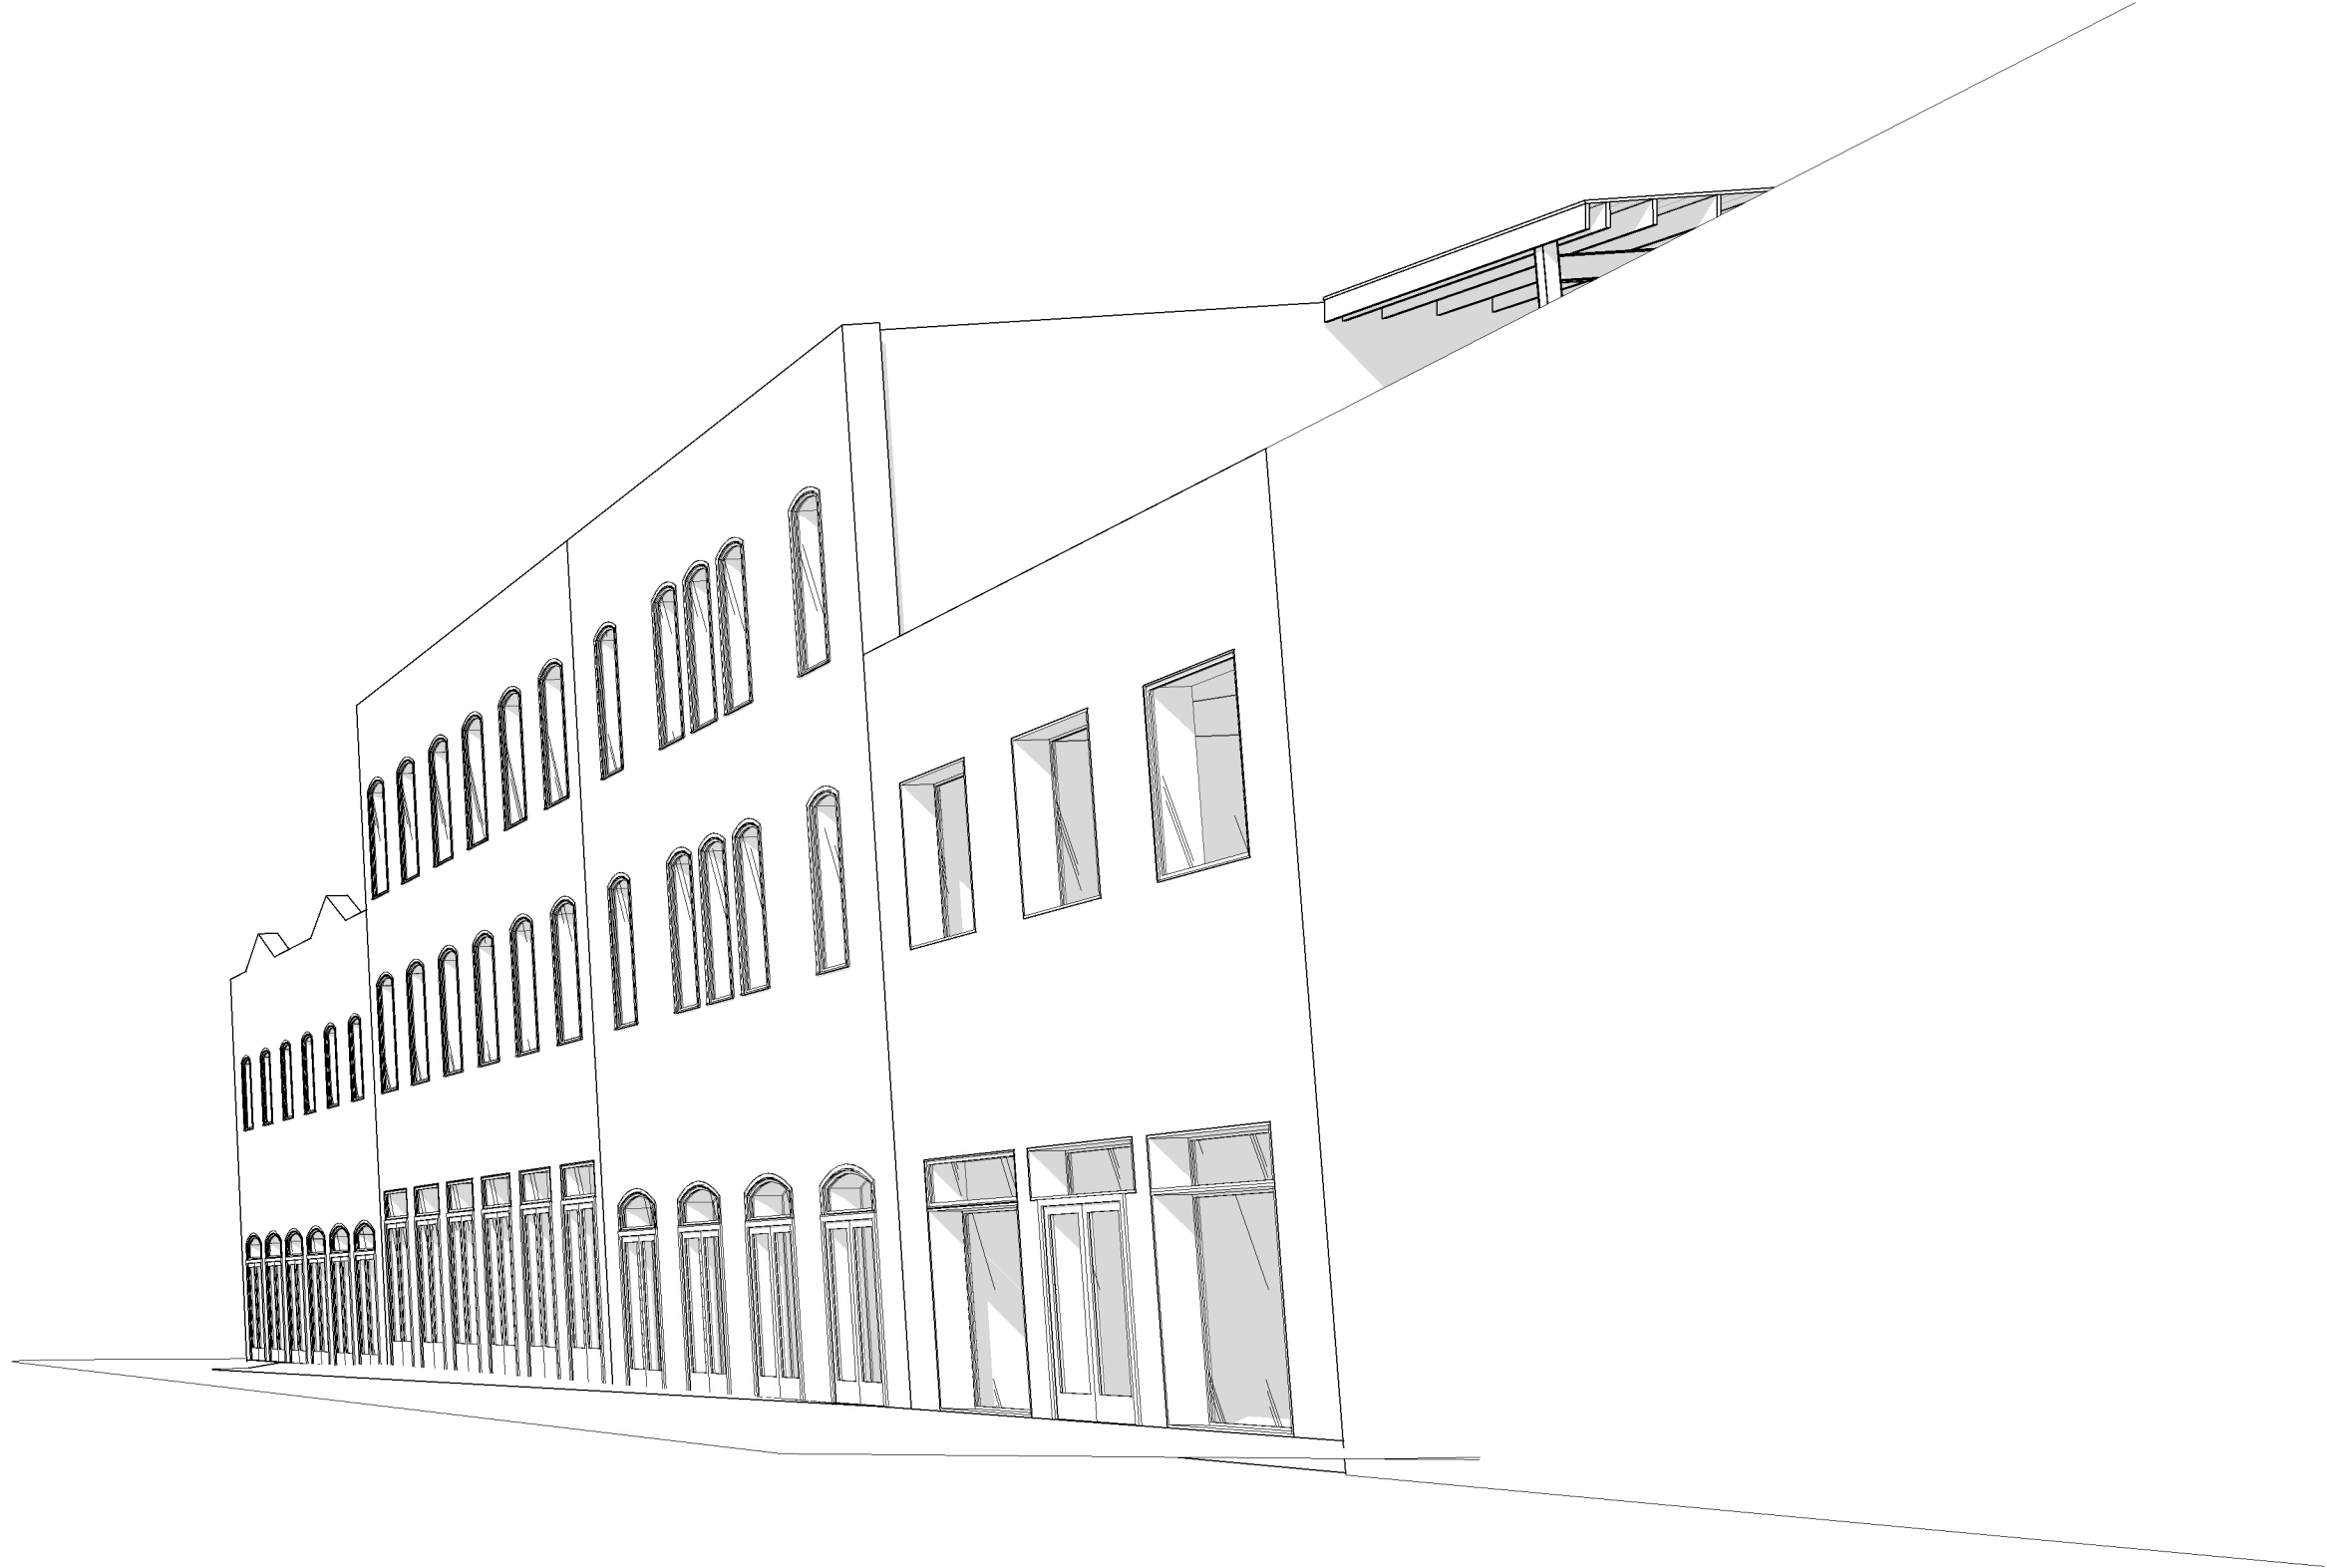

**ARCHITECT**

OLA  
103 East Fifth Street, Ste 205  
Austin, TX 78701  
Contact: Megan Slattery  
512.786.1101

**OWNER**

Colina West  
804 Congress Ave., Ste 300  
Austin, TX 78701  
Contact: Sean O'Brien  
512.565.4477

# HANNIG ROW ROOF DECKS


**HISTORIC REVIEW COMMITTEE**

**SIXTH STREET - VIEW WEST**

Project number	14-007C
Date	08.08.14
Drawn by	
Checked by	

**005**

scale

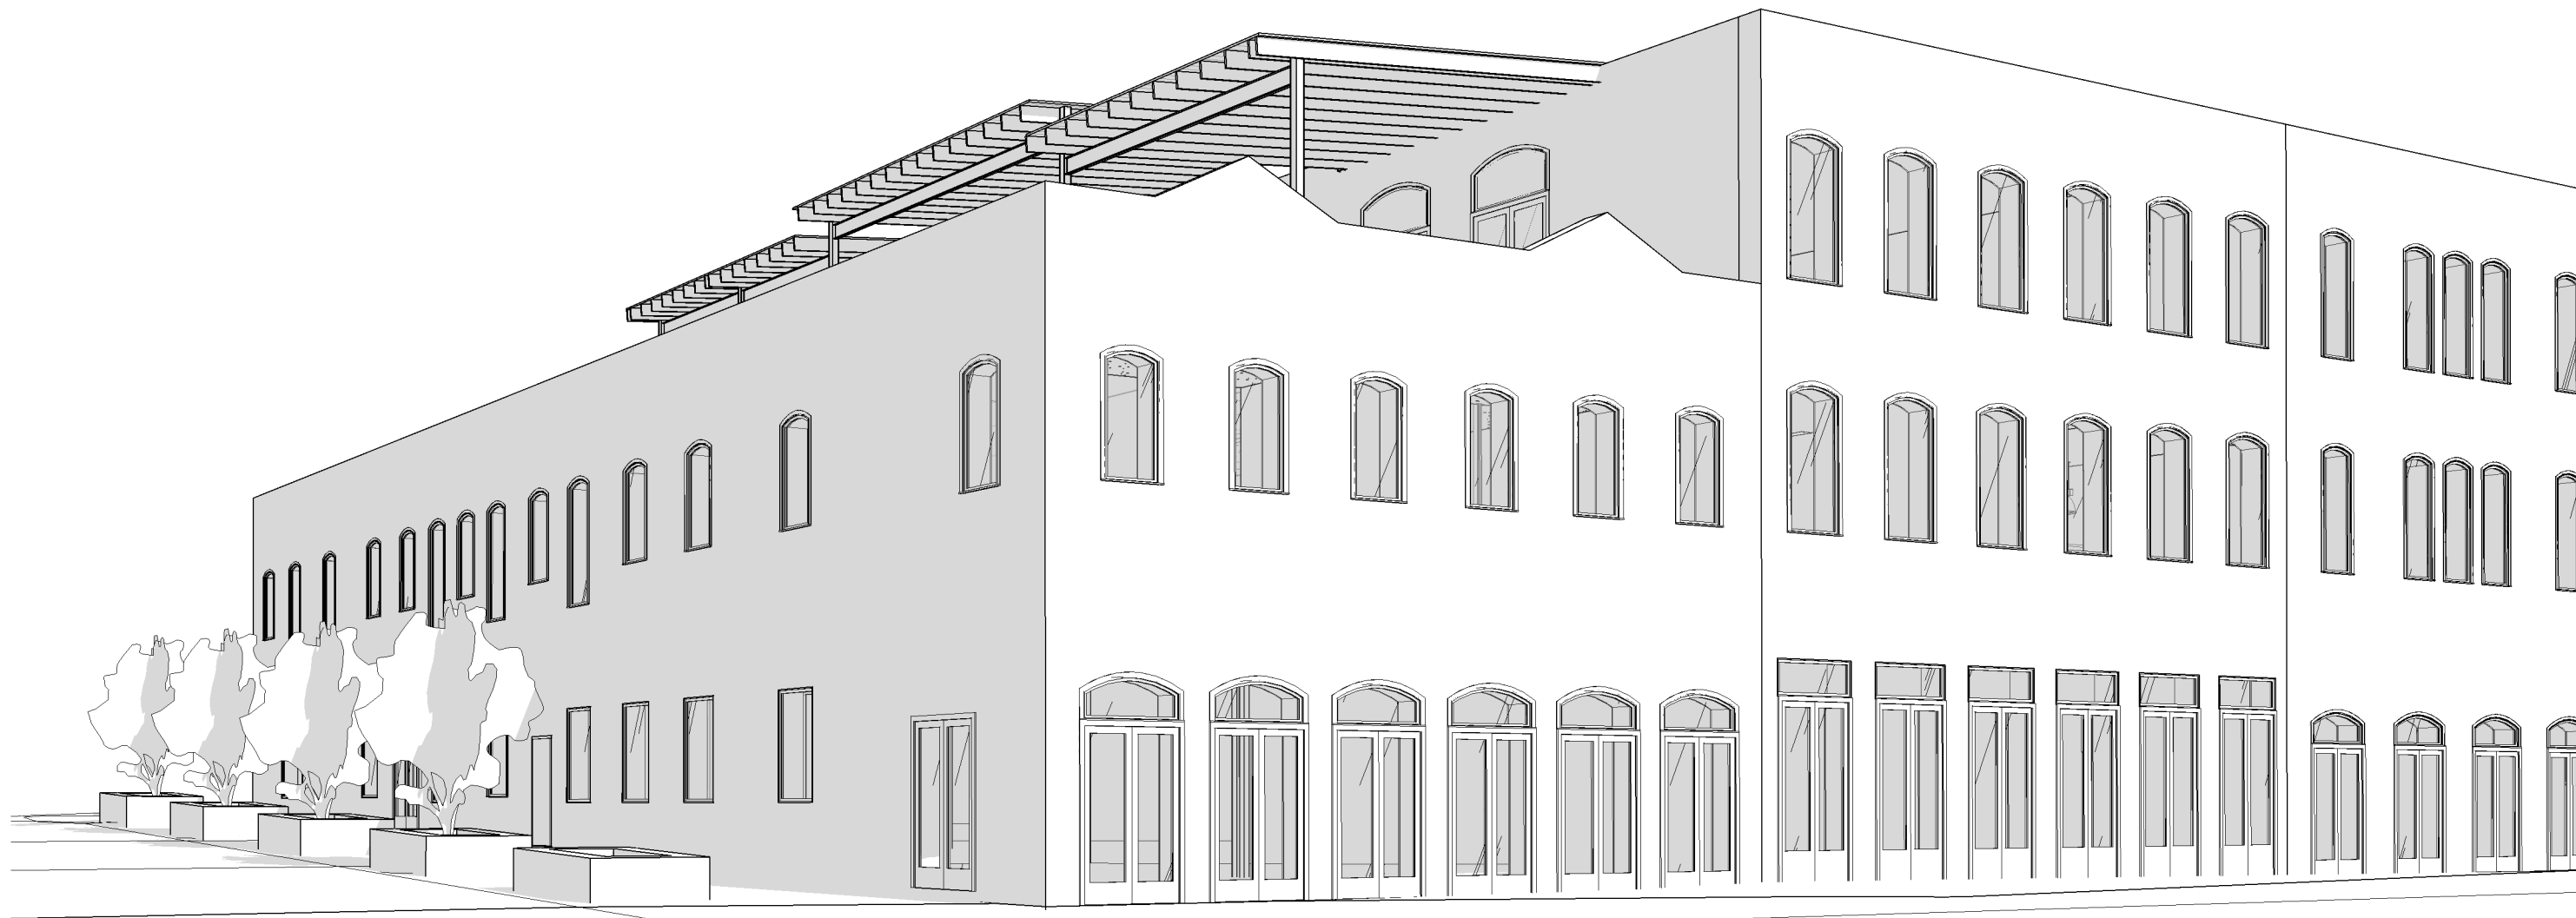

**ARCHITECT**

OLA  
103 East Fifth Street, Ste 205  
Austin, TX 78701  
Contact: Megan Slattery  
512.786.1101

**OWNER**

Colina West  
804 Congress Ave., Ste 300  
Austin, TX 78701  
Contact: Sean O'Brien  
512.565.4477

# HANNIG ROW ROOF DECKS


**HISTORIC REVIEW COMMITTEE**

**SIXTH & BRAZOS - VIEW NORTHEAST**

Project number	14-007C
Date	08.08.14
Drawn by	
Checked by	

**006**

scale

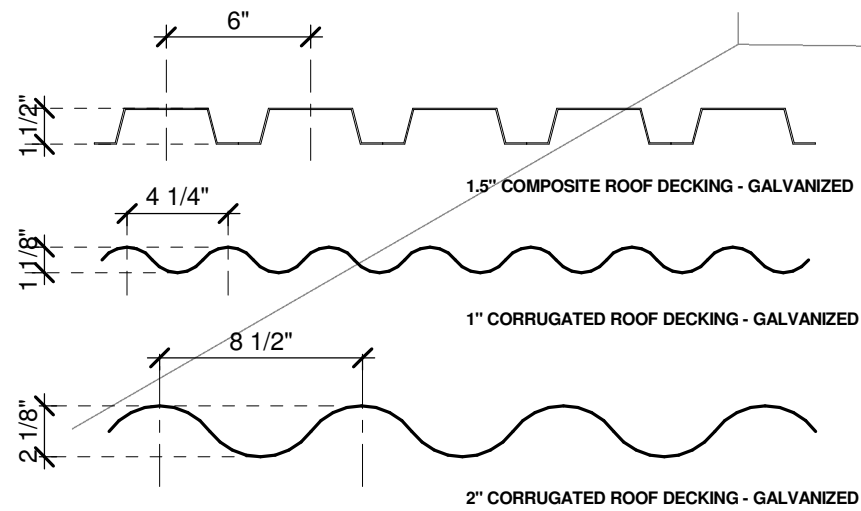

② Roof Decking  
1 1/2" = 1'-0"

EXPOSED CORRUGATED ROOF  
DECK, GALVANIZED

STEEL SUPPORT STRUCTURE,  
GALVANIZED

WOOD JOIST  
ROOF SUPPORT

① WEST DECK

**ARCHITECT**

OLA  
103 East Fifth Street, Ste 205  
Austin, TX 78701  
Contact: Megan Slattery  
512.786.1101

**OWNER**

Colina West  
804 Congress Ave., Ste 300  
Austin, TX 78701  
Contact: Sean O'Brien  
512.565.4477

# HANNIG ROW ROOF DECKS

**HISTORIC REVIEW COMMITTEE**


AXONOMETRIC - WEST DECK

Project number	14-007C
Date	08.08.14
Drawn by	
Checked by	

007

scale 1 1/2" = 1'-0"



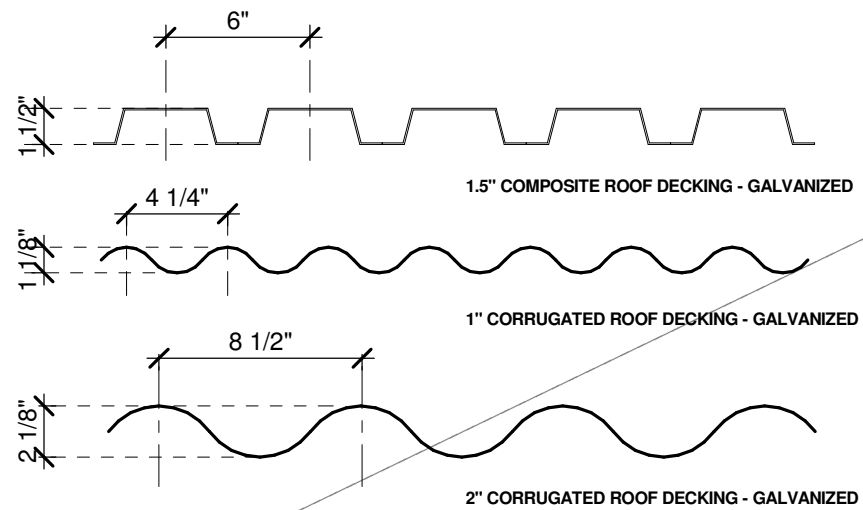

2 Roof Decking Options  
1 1/2" = 1'-0"

EXPOSED CORRUGATED  
ROOF DECK, GALVANIZED

WOOD JOIST  
ROOF SUPPORT

STEEL SUPPORT STRUCTURE,  
GALVANIZED

1 EAST DECK

AXONOMETRIC - EAST DECK

ARCHITECT

OLA  
103 East Fifth Street, Ste 205  
Austin, TX 78701  
Contact: Megan Slattery  
512.786.1101

OWNER

Colina West  
804 Congress Ave., Ste 300  
Austin, TX 78701  
Contact: Sean O'Brien  
512.565.4477

# HANNIG ROW ROOF DECKS


## HISTORIC REVIEW COMMITTEE

Project number	14-007C
Date	08.08.14
Drawn by	
Checked by	

008

scale 1 1/2" = 1'-0"



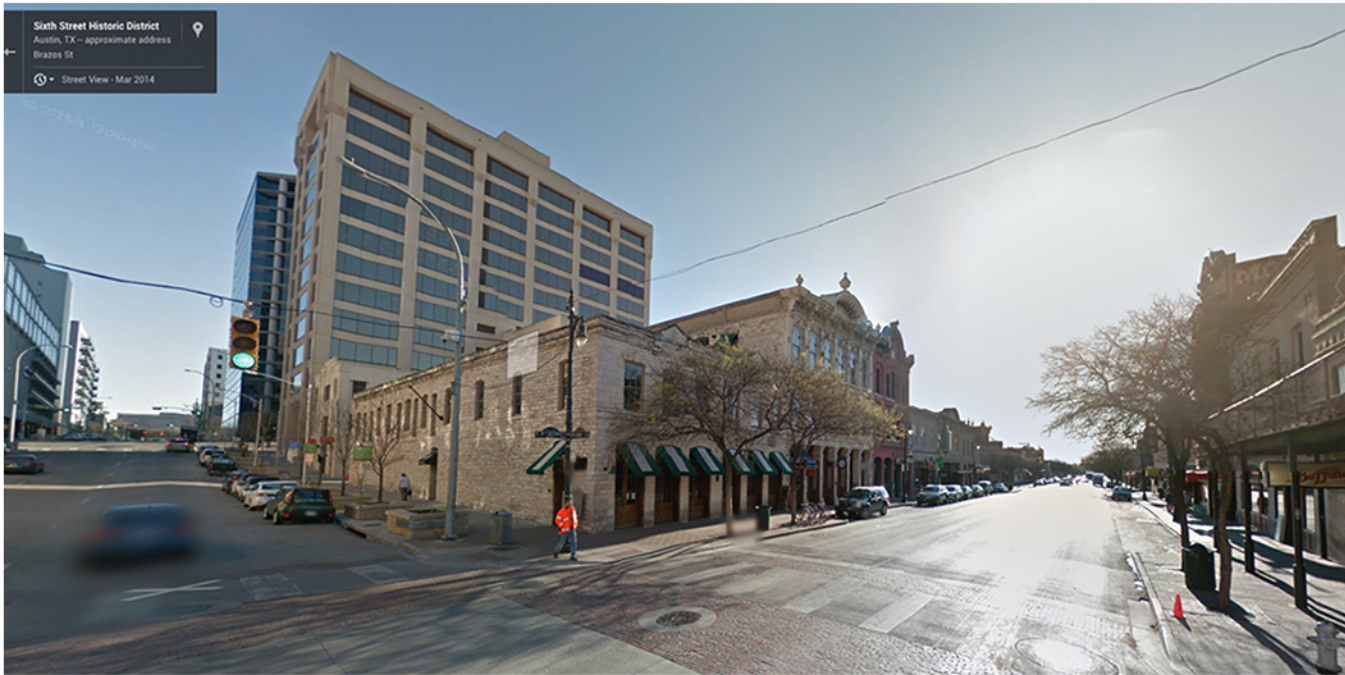

SIXTH STREET & BRAZOS - VIEW NORTHEAST



SIXTH STREET - VIEW WEST



SIXTH STREET - VIEW NORTH



BRAZOS STREET - VIEW WEST

ARCHITECT

OLA  
103 East Fifth Street, Ste 205  
Austin, TX 78701  
Contact: Megan Slattery  
512.786.1101

OWNER

Colina West  
804 Congress Ave., Ste 300  
Austin, TX 78701  
Contact: Sean O'Brien  
512.565.4477

HANNIG ROW  
ROOF DECKS

HISTORIC REVIEW COMMITTEE

SITE PHOTOS

Project number	14-007d
Date	08.08.14
Drawn by	
Checked by	

009

scale