



PROPOSED SOUTH ELEVATION

SCALE: 3/16" = 1'-0"

 

PLAN NORTH

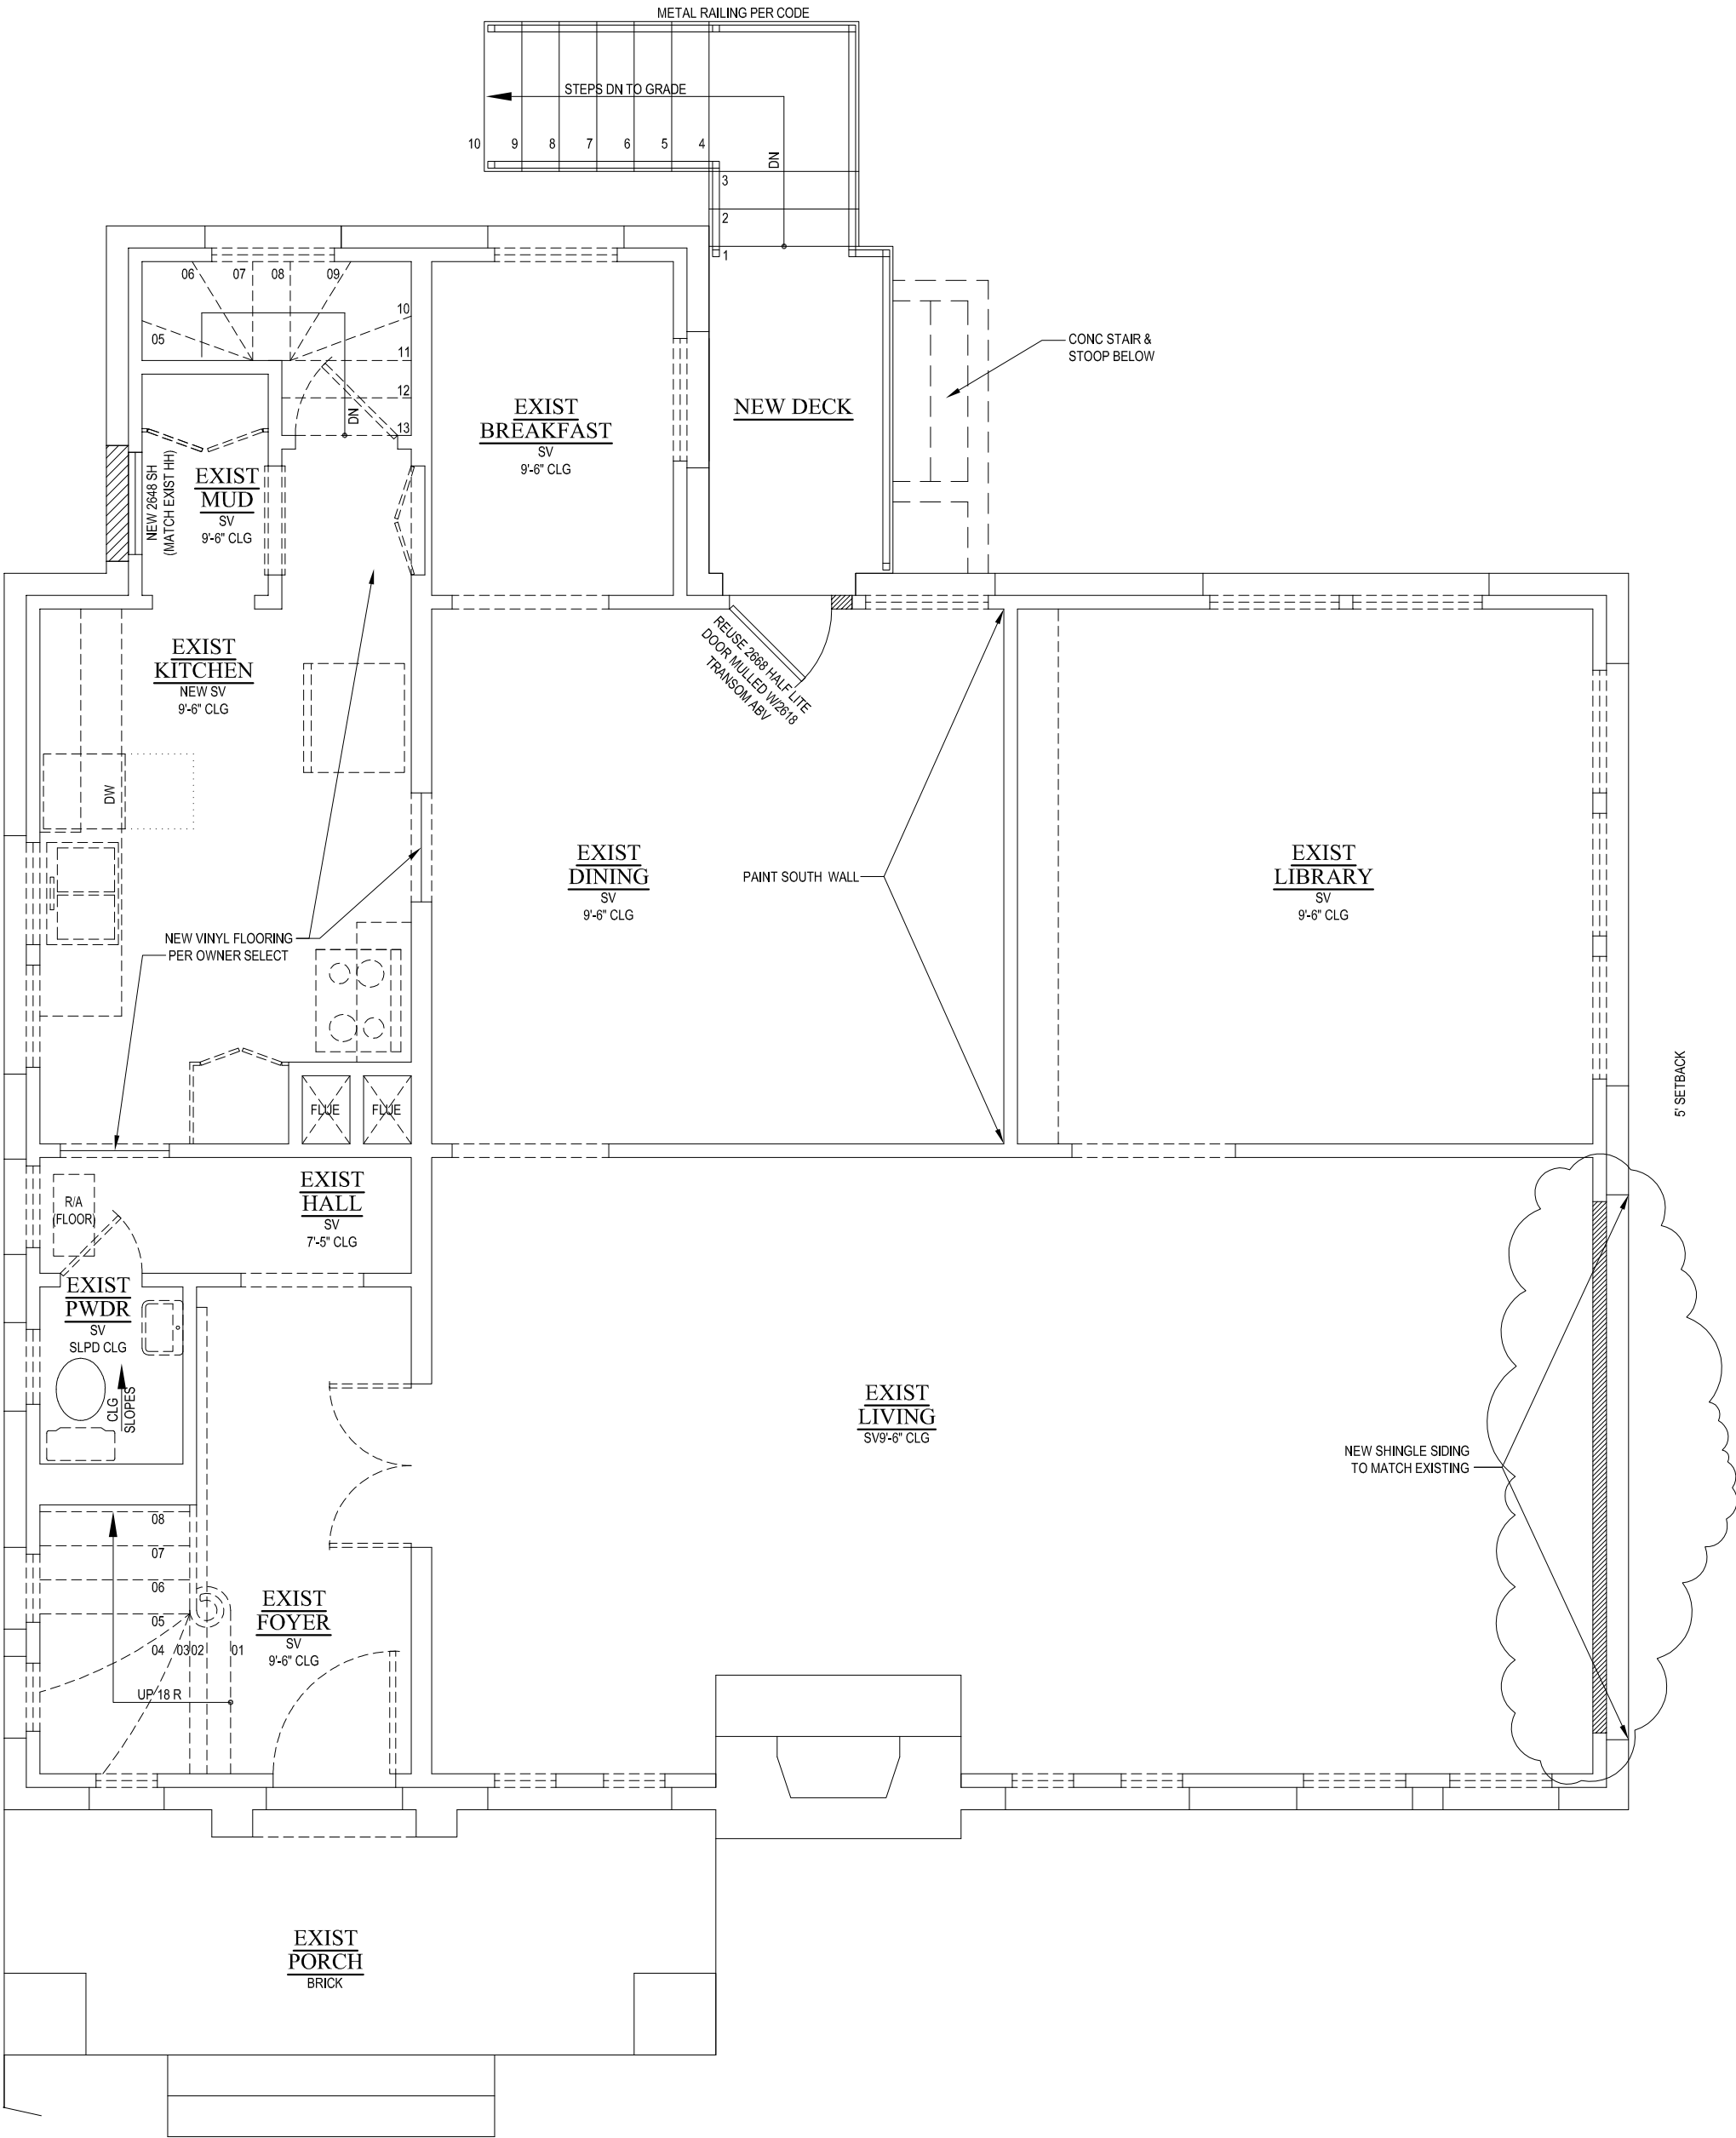

TRUE NORTH

PROPOSED LOWER LEVEL FLOOR PLAN

SCALE: 1/4" = 1'-0"