

CAUTION: DO NOT SCALE DRAWINGS
THESE DRAWINGS ARE THE PROPERTY OF THE
ARCHITECT AND MAY ONLY BE USED IN
CONJUNCTION WITH THIS PROJECT

SEAL

DICK CLARK - TEXAS ARCHITECT
REGISTRATION #11246
This document is incomplete and
may not be used for regulatory
approval, permitting, or
construction.

PROJECT

1008 EAST NINTH STREET

1008 EAST 9TH ST.
AUSTIN, TX 78702

DRAWN BY
JK, RB

SET ISSUE

REVISIONS


SHEET TITLE

BUILDING ELEVATIONS

SHEET : 20 of 40

A2.11

Thursday, September 18, 2014 | 5:46 PM
© 2014 DICK CLARK ARCHITECTURE

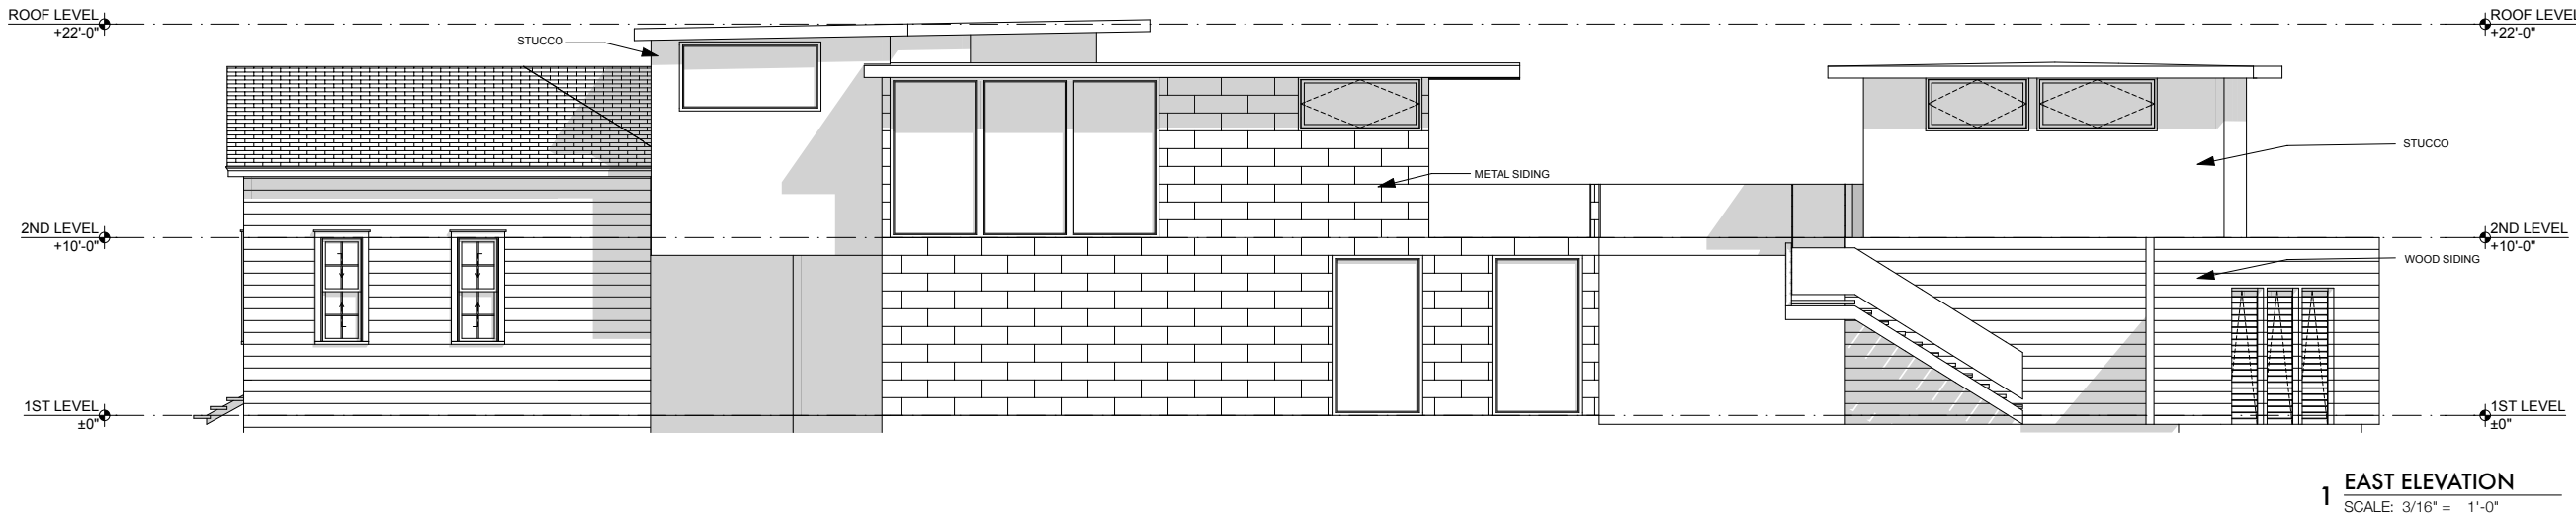



DICK CLARK + ASSOCIATES
ARCHITECTURE • INTERIORS
512.472.4980 • WWW.DCARCH.COM
207 WEST 4TH STREET • AUSTIN, TX 78701

CAUTION: DO NOT SCALE DRAWINGS
THESE DRAWINGS ARE THE PROPERTY OF THE
ARCHITECT AND MAY ONLY BE USED IN
CONJUNCTION WITH THIS PROJECT

SEAL

DICK CLARK - TEXAS ARCHITECT
REGISTRATION #11246
This document is incomplete and
may not be used for regulatory
approval, permitting, or
construction.

PROJECT

1008 EAST NINTH STREET

1008 EAST 9TH ST.
AUSTIN, TX 78702

DRAWN BY
JK, RB

SET ISSUE

REVISIONS


SHEET TITLE

BUILDING ELEVATIONS


SHEET: 21 of 40

A2.12

Thursday, September 18, 2014 | 5:47 PM
© 2014 DICK CLARK ARCHITECTURE

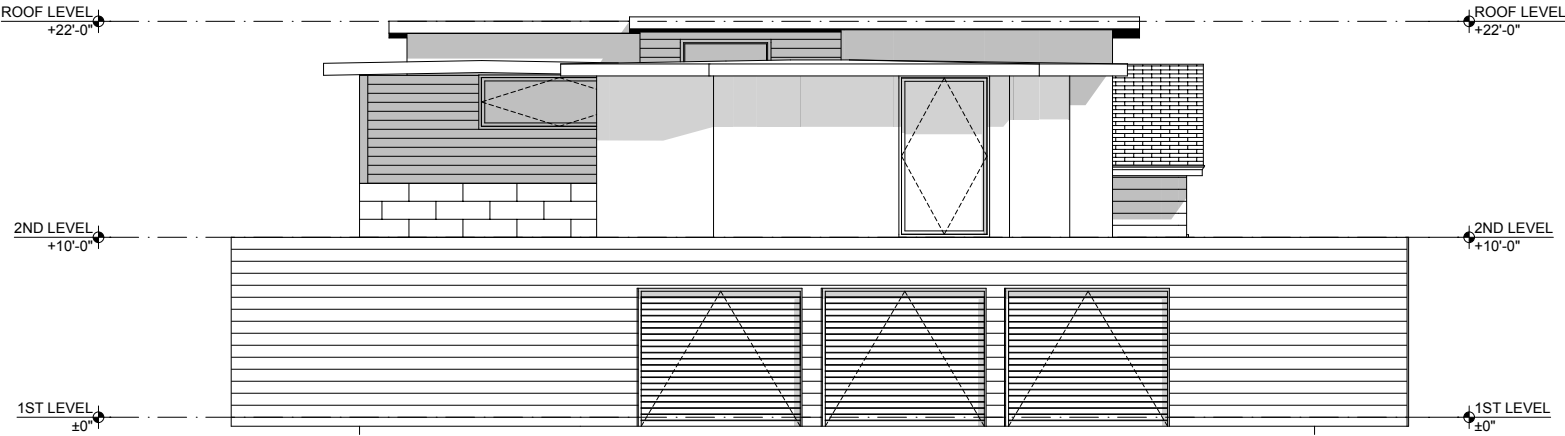

2 NORTH ELEVATION
SCALE: 3/16" = 1'-0"

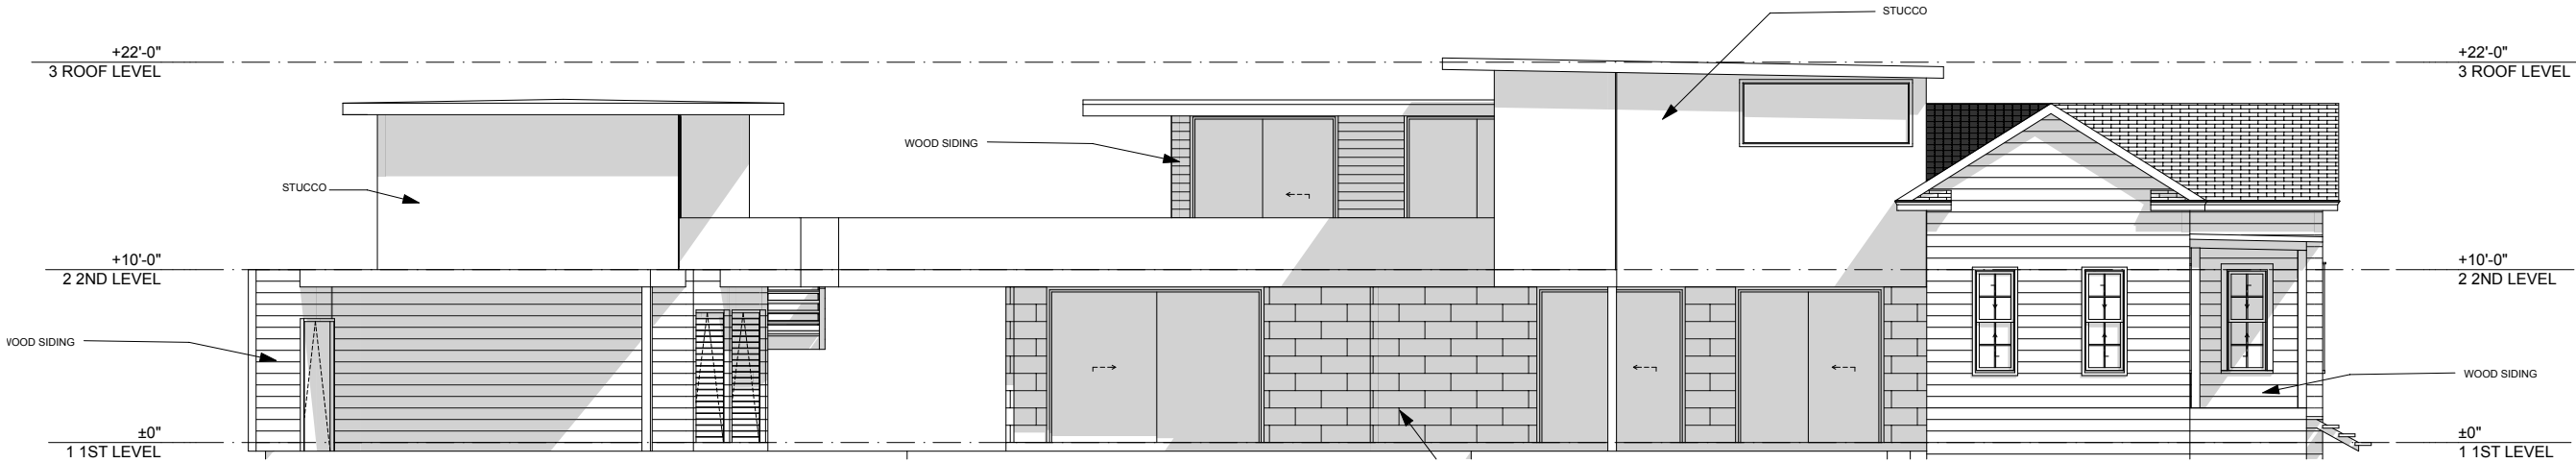

1 WEST ELEVATION
SCALE: 3/16" = 1'-0"