





11/26/14

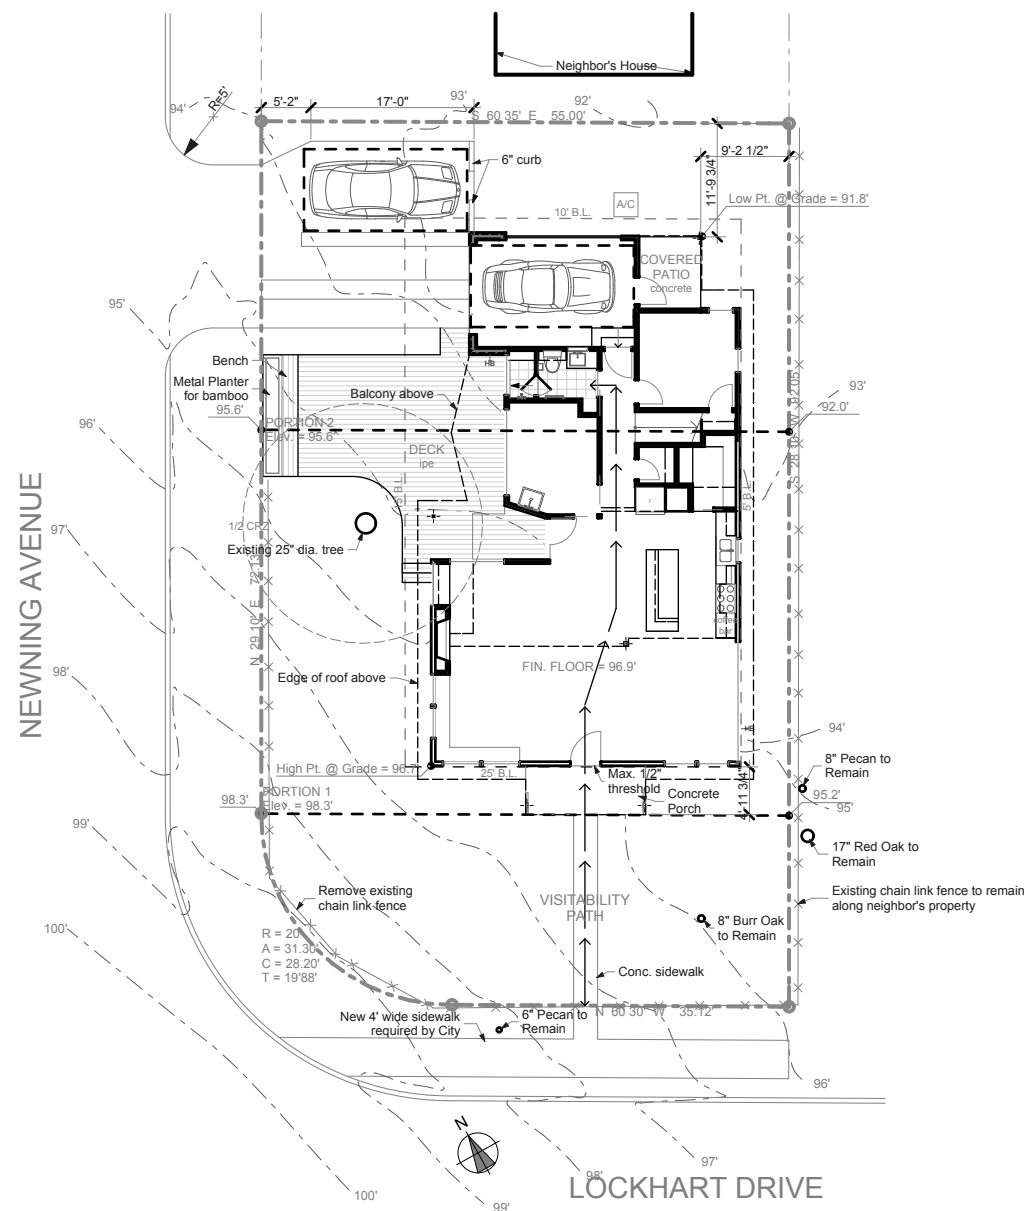

Site Plan

SCALE: 1" = 20'

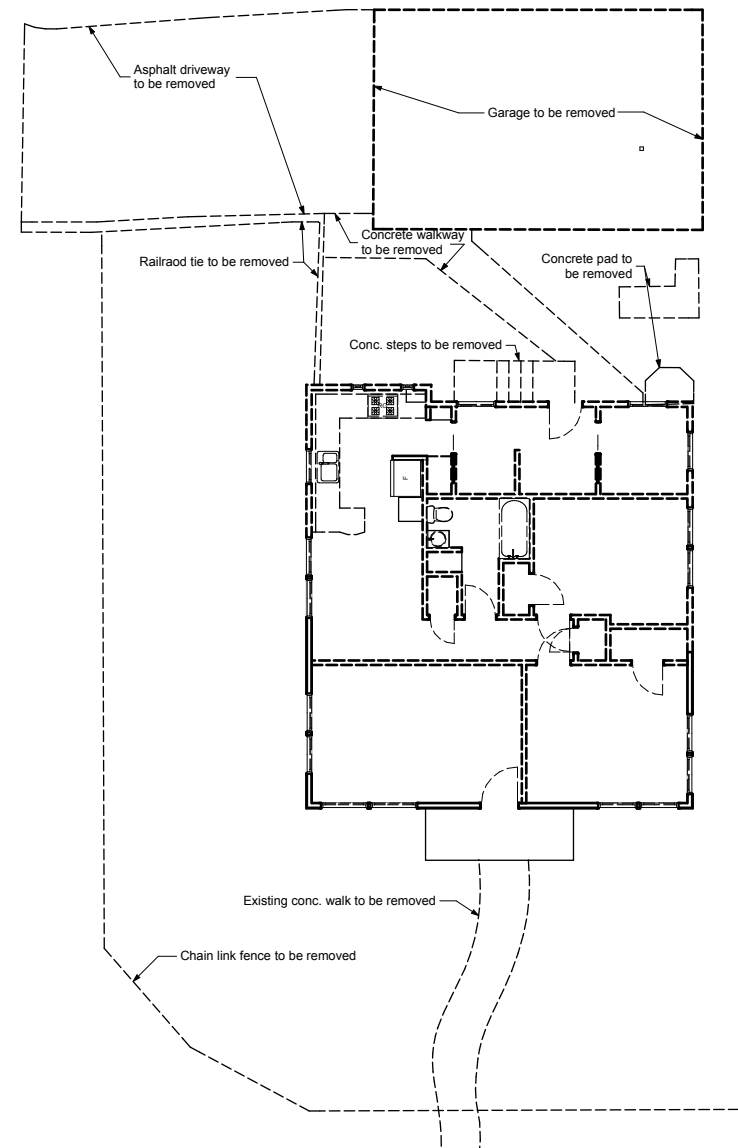


Demolition Plan

SCALE: 1/16" = 1'-0"

J F Residence
500 Lockhart Drive
Austin, Texas 78704


E | 5 | A
ELEMENTFIVEARCHITECTURE

A1

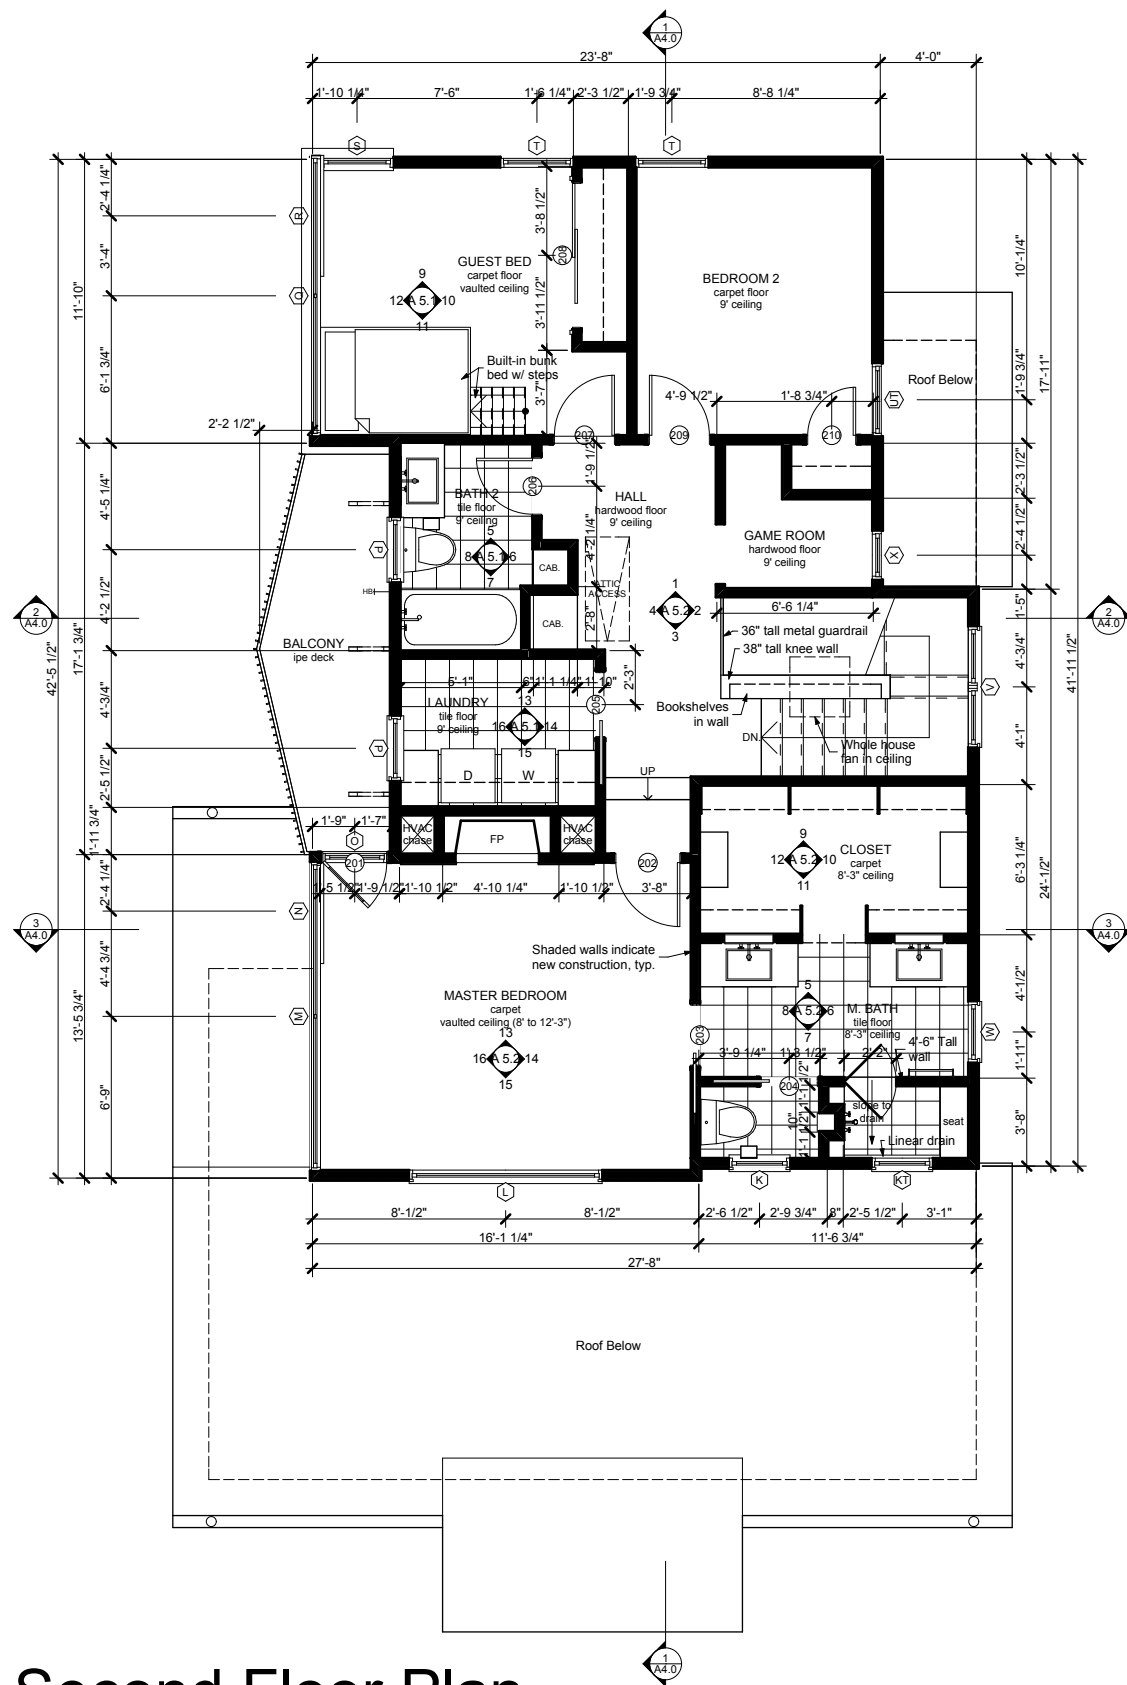

Second Floor Plan


SCALE: 1/8" = 1'-0"

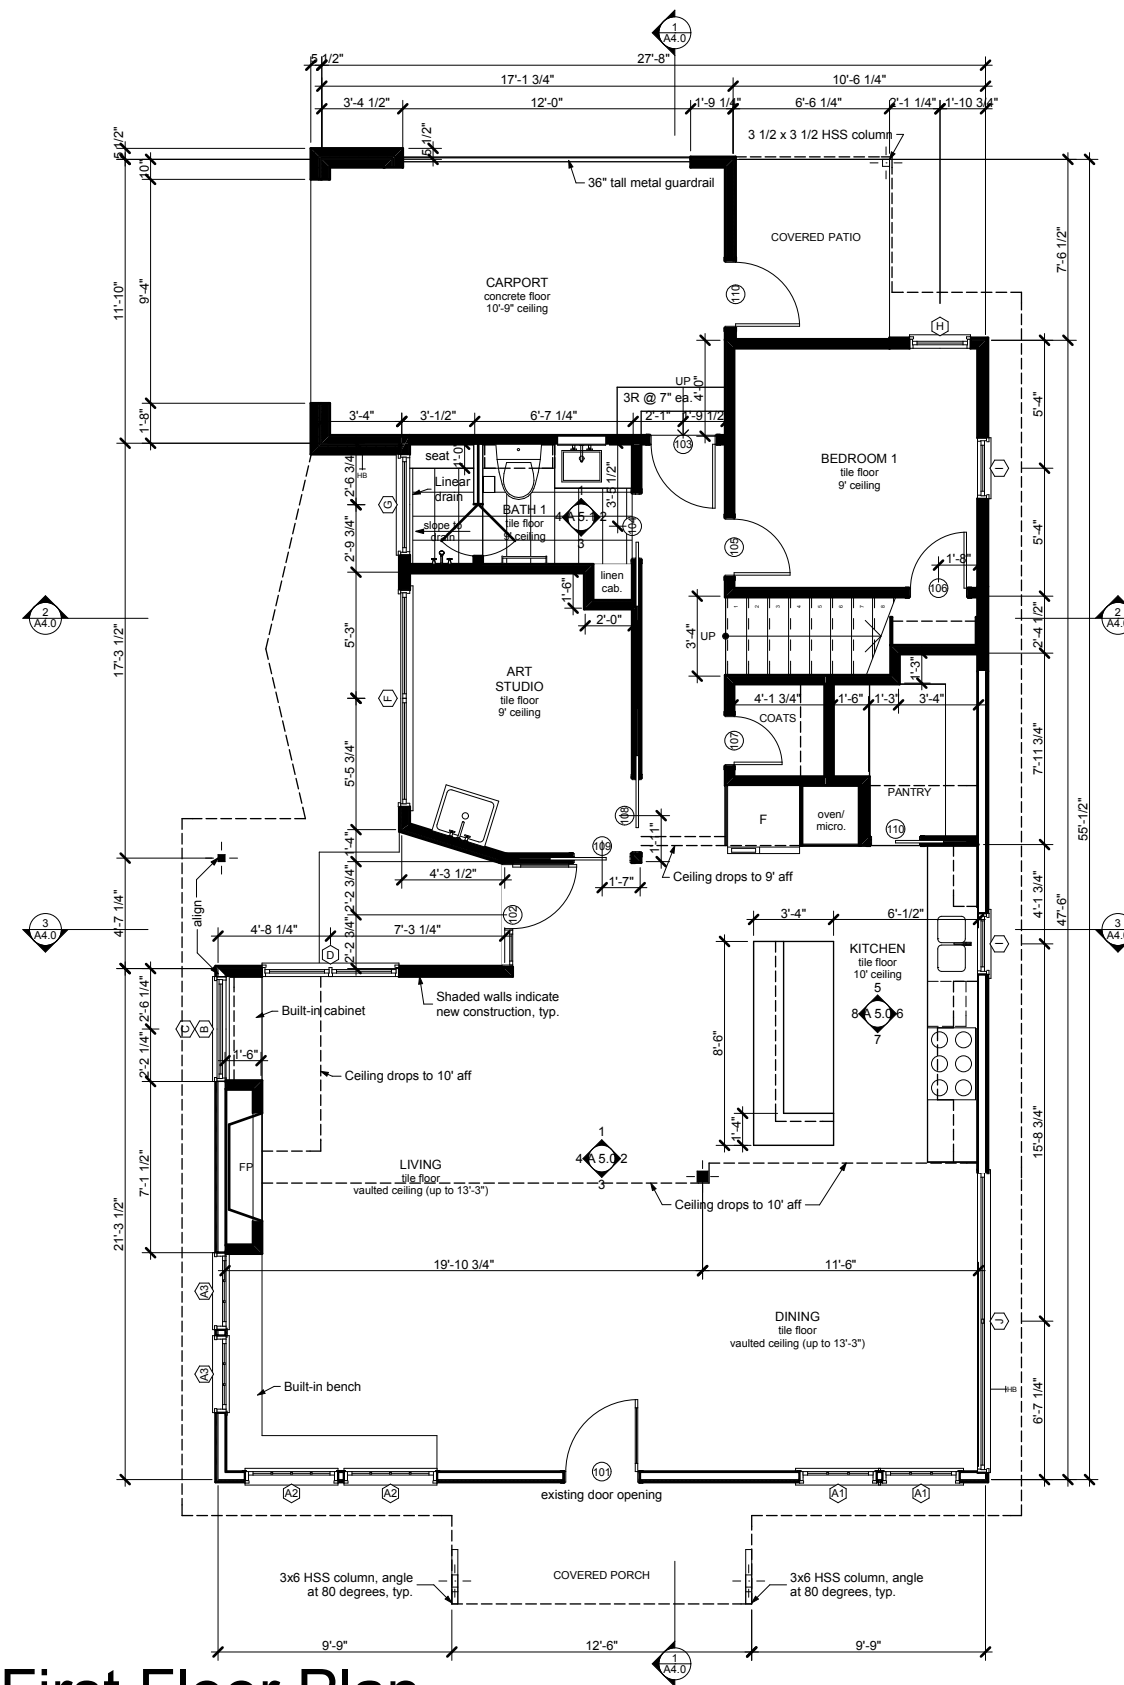

First Floor Plan


SCALE: 1/8" = 1'-0"

J F Residence
500 Lockhart Drive
Austin, Texas 78704

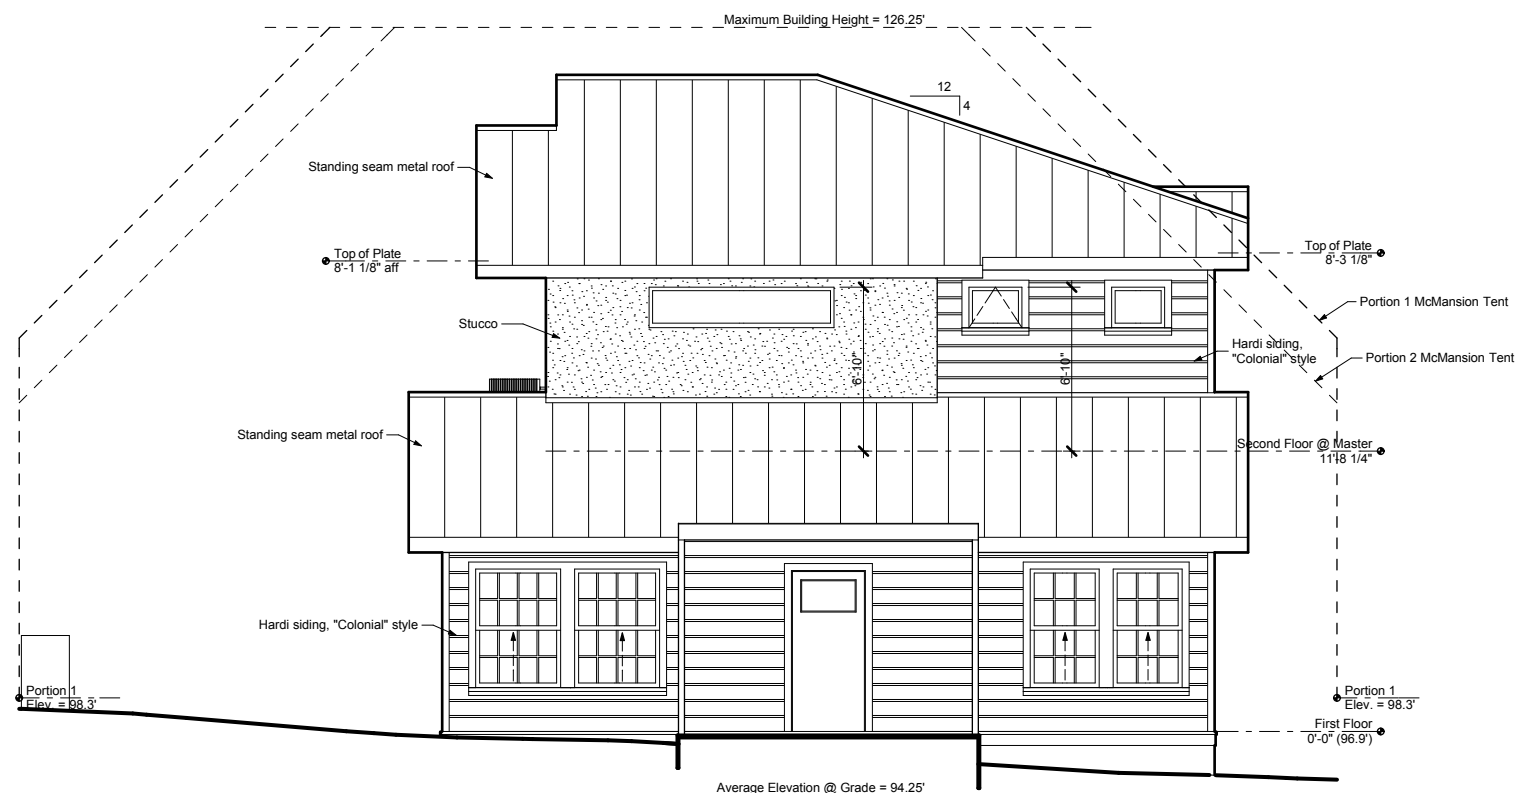

South Elevation

SCALE: 1/8" = 1'-0"

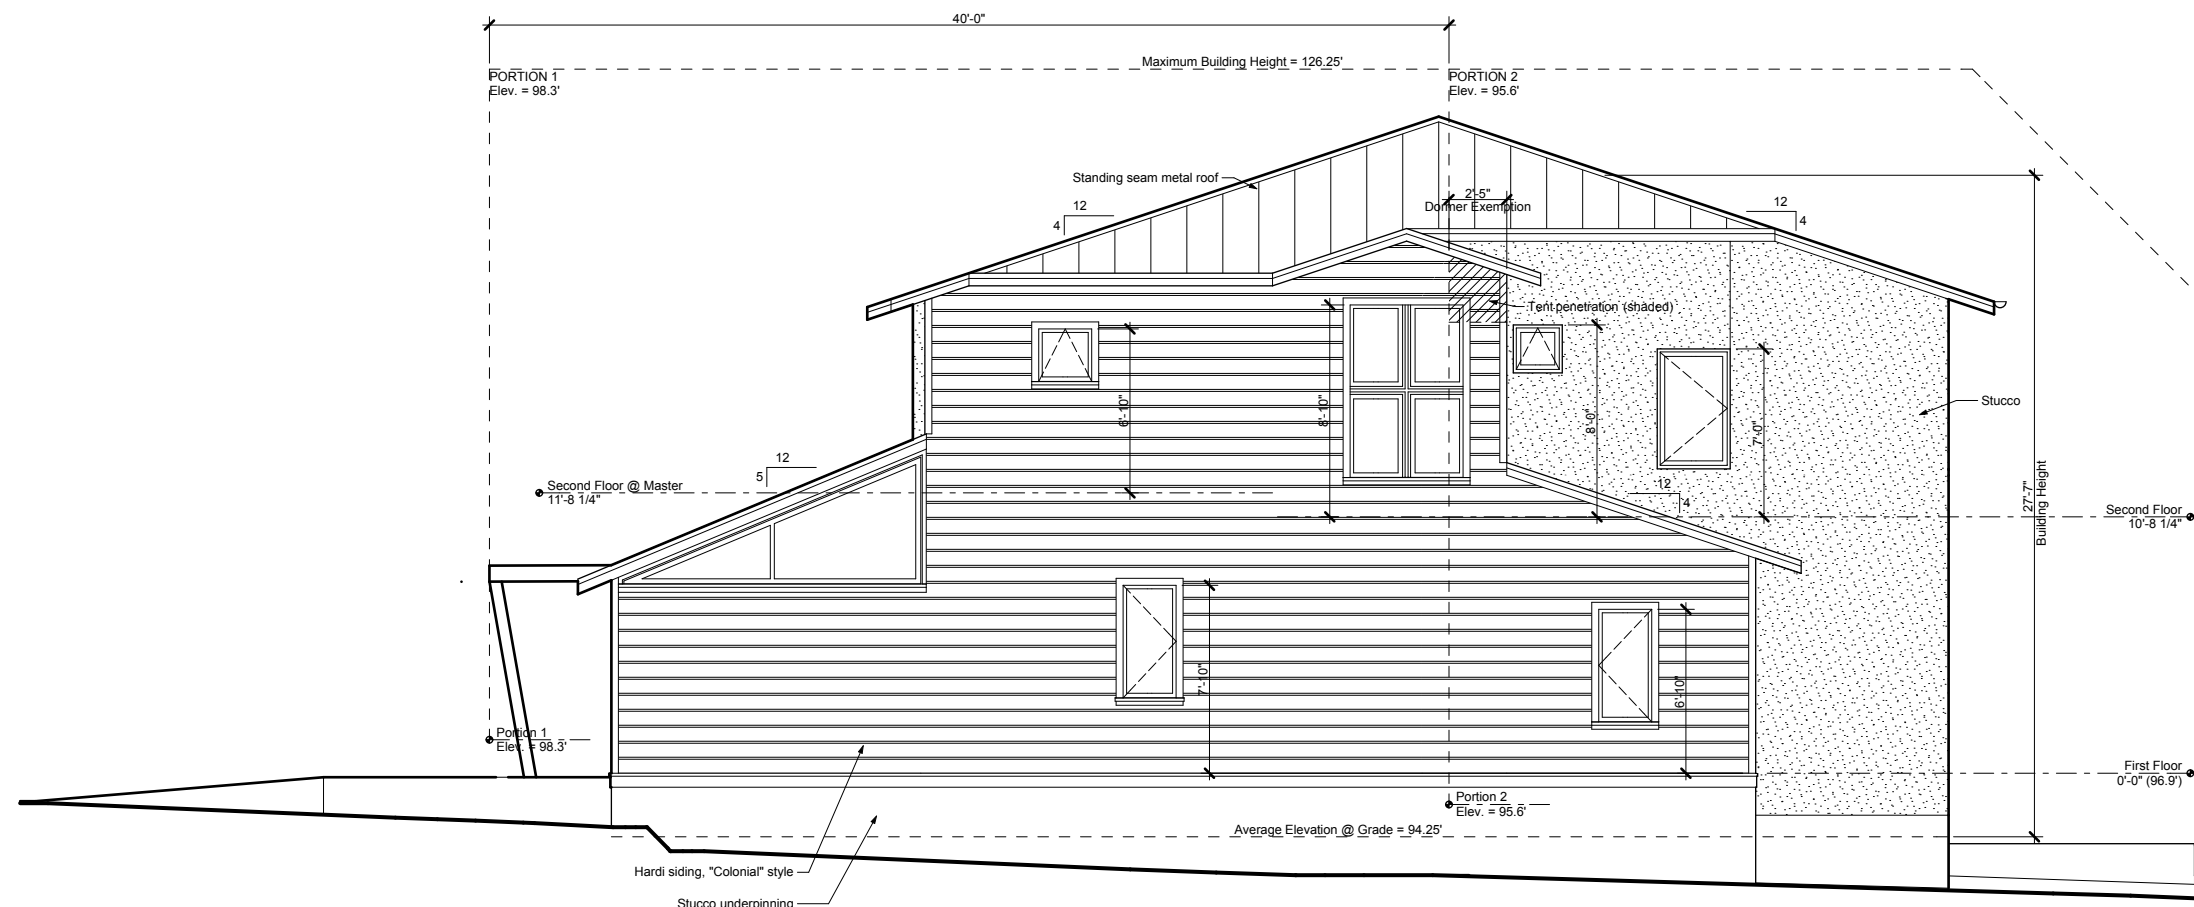


East Elevation

SCALE: 1/8" = 1'-0"

J F Residence
500 Lockhart Drive
Austin, Texas 78704


E | 5 | A
ELEMENTFIVEARCHITECTURE

A3

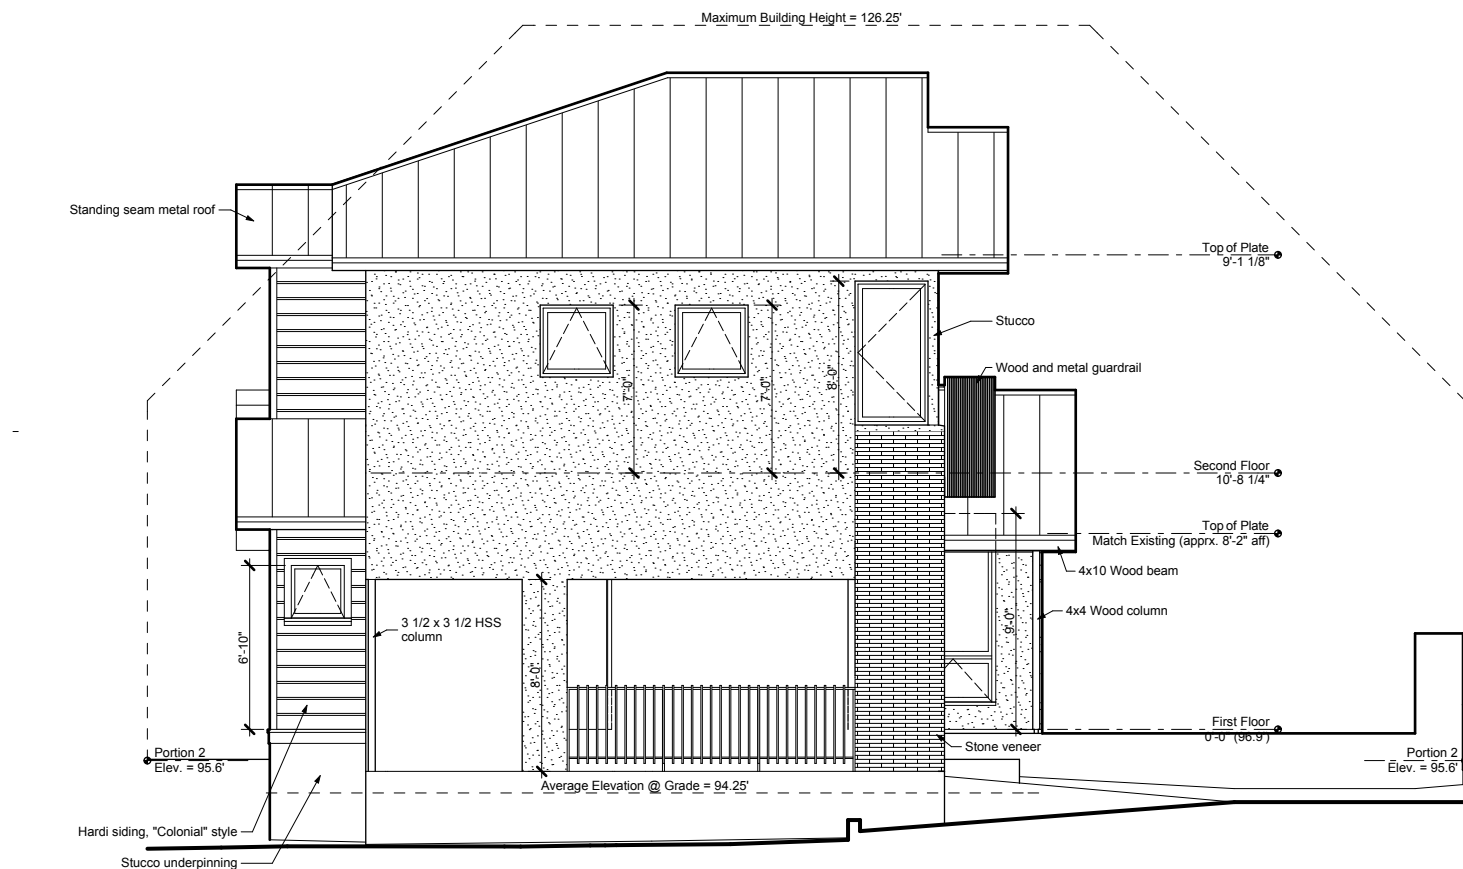

North Elevation

SCALE: 1/8" = 1'-0"

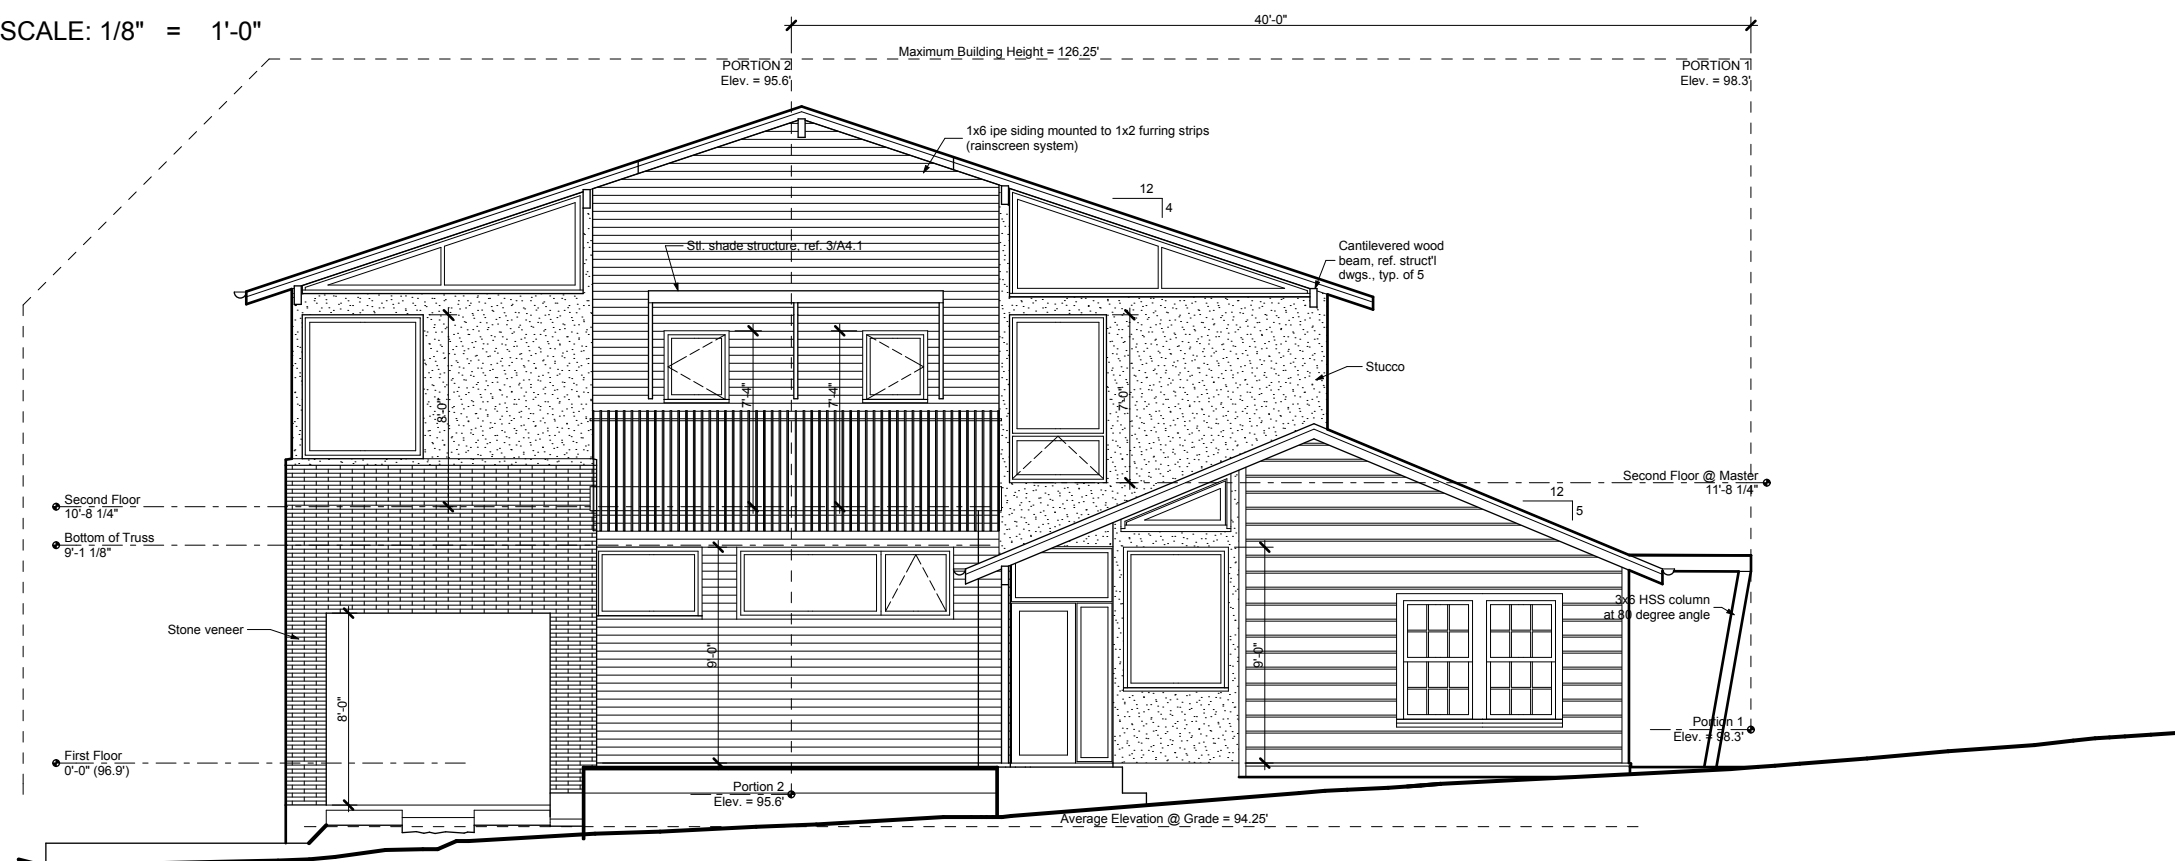

West Elevation

SCALE: 1/8" = 1'-0"

J F Residence
500 Lockhart Drive
Austin, Texas 78704

E | 5 | A
ELEMENTFIVEARCHITECTURE

A4