



1 NORTH ELEVATION


(1/4" = 1'-0") (1/8" = 1'-0" ON HALF SIZE SHEETS ONLY)

0 2 4 6

**PRELIMINARY**  
NOT FOR PERMITTING, BIDDING OR  
CONSTRUCTION

|   |                 |                        |
|---|-----------------|------------------------|
| PROJECT ANALYSIS<br>PROJECT PROGRAMMING<br>PLANNING<br>ARCHITECTURE<br>1008 EAST SIXTH STREET<br>AUSTIN, TEXAS 78702-3209<br>512-472-5572<br>jllard@kinneyarchitects.com |                 | KINNEY &<br>ASSOCIATES |
|   |                 |                        |
|   |                 |                        |
| SCHEMATIC DESIGN<br>409-13 E. 6TH STREET<br>HLC REVIEW DRAWINGS<br>AUSTIN TEXAS                                                                                          |                 |                        |
| BID DOC. DATE   |                 | CONTRACT DOC. DATE     |
| EDITION DATES   |                 |                        |
| 31 MAR 15   |                 |                        |
| 03 APR 15   |                 |                        |
| WORK PHASES   |                 |                        |
| EX   | DD              | BID                    |
| SD   | CD              | CA                     |
| PROJECT NUMBER   | CODE NAME       |                        |
| 1425   | 409-13 E. SIXTH |                        |
| INCLUSIVE SHEET NOS. THIS SECTION   | SEQUENCE NUMBER |                        |
| 3.1 TO 3.1   | 3 OF 3          |                        |
| 3.1   |                 |                        |
| KINNEY & ASSOCIATES   |                 | KINNEY & ASSOCIATES    |

© 2014 KINNEY & ASSOCIATES ARCHITECTS, INC.

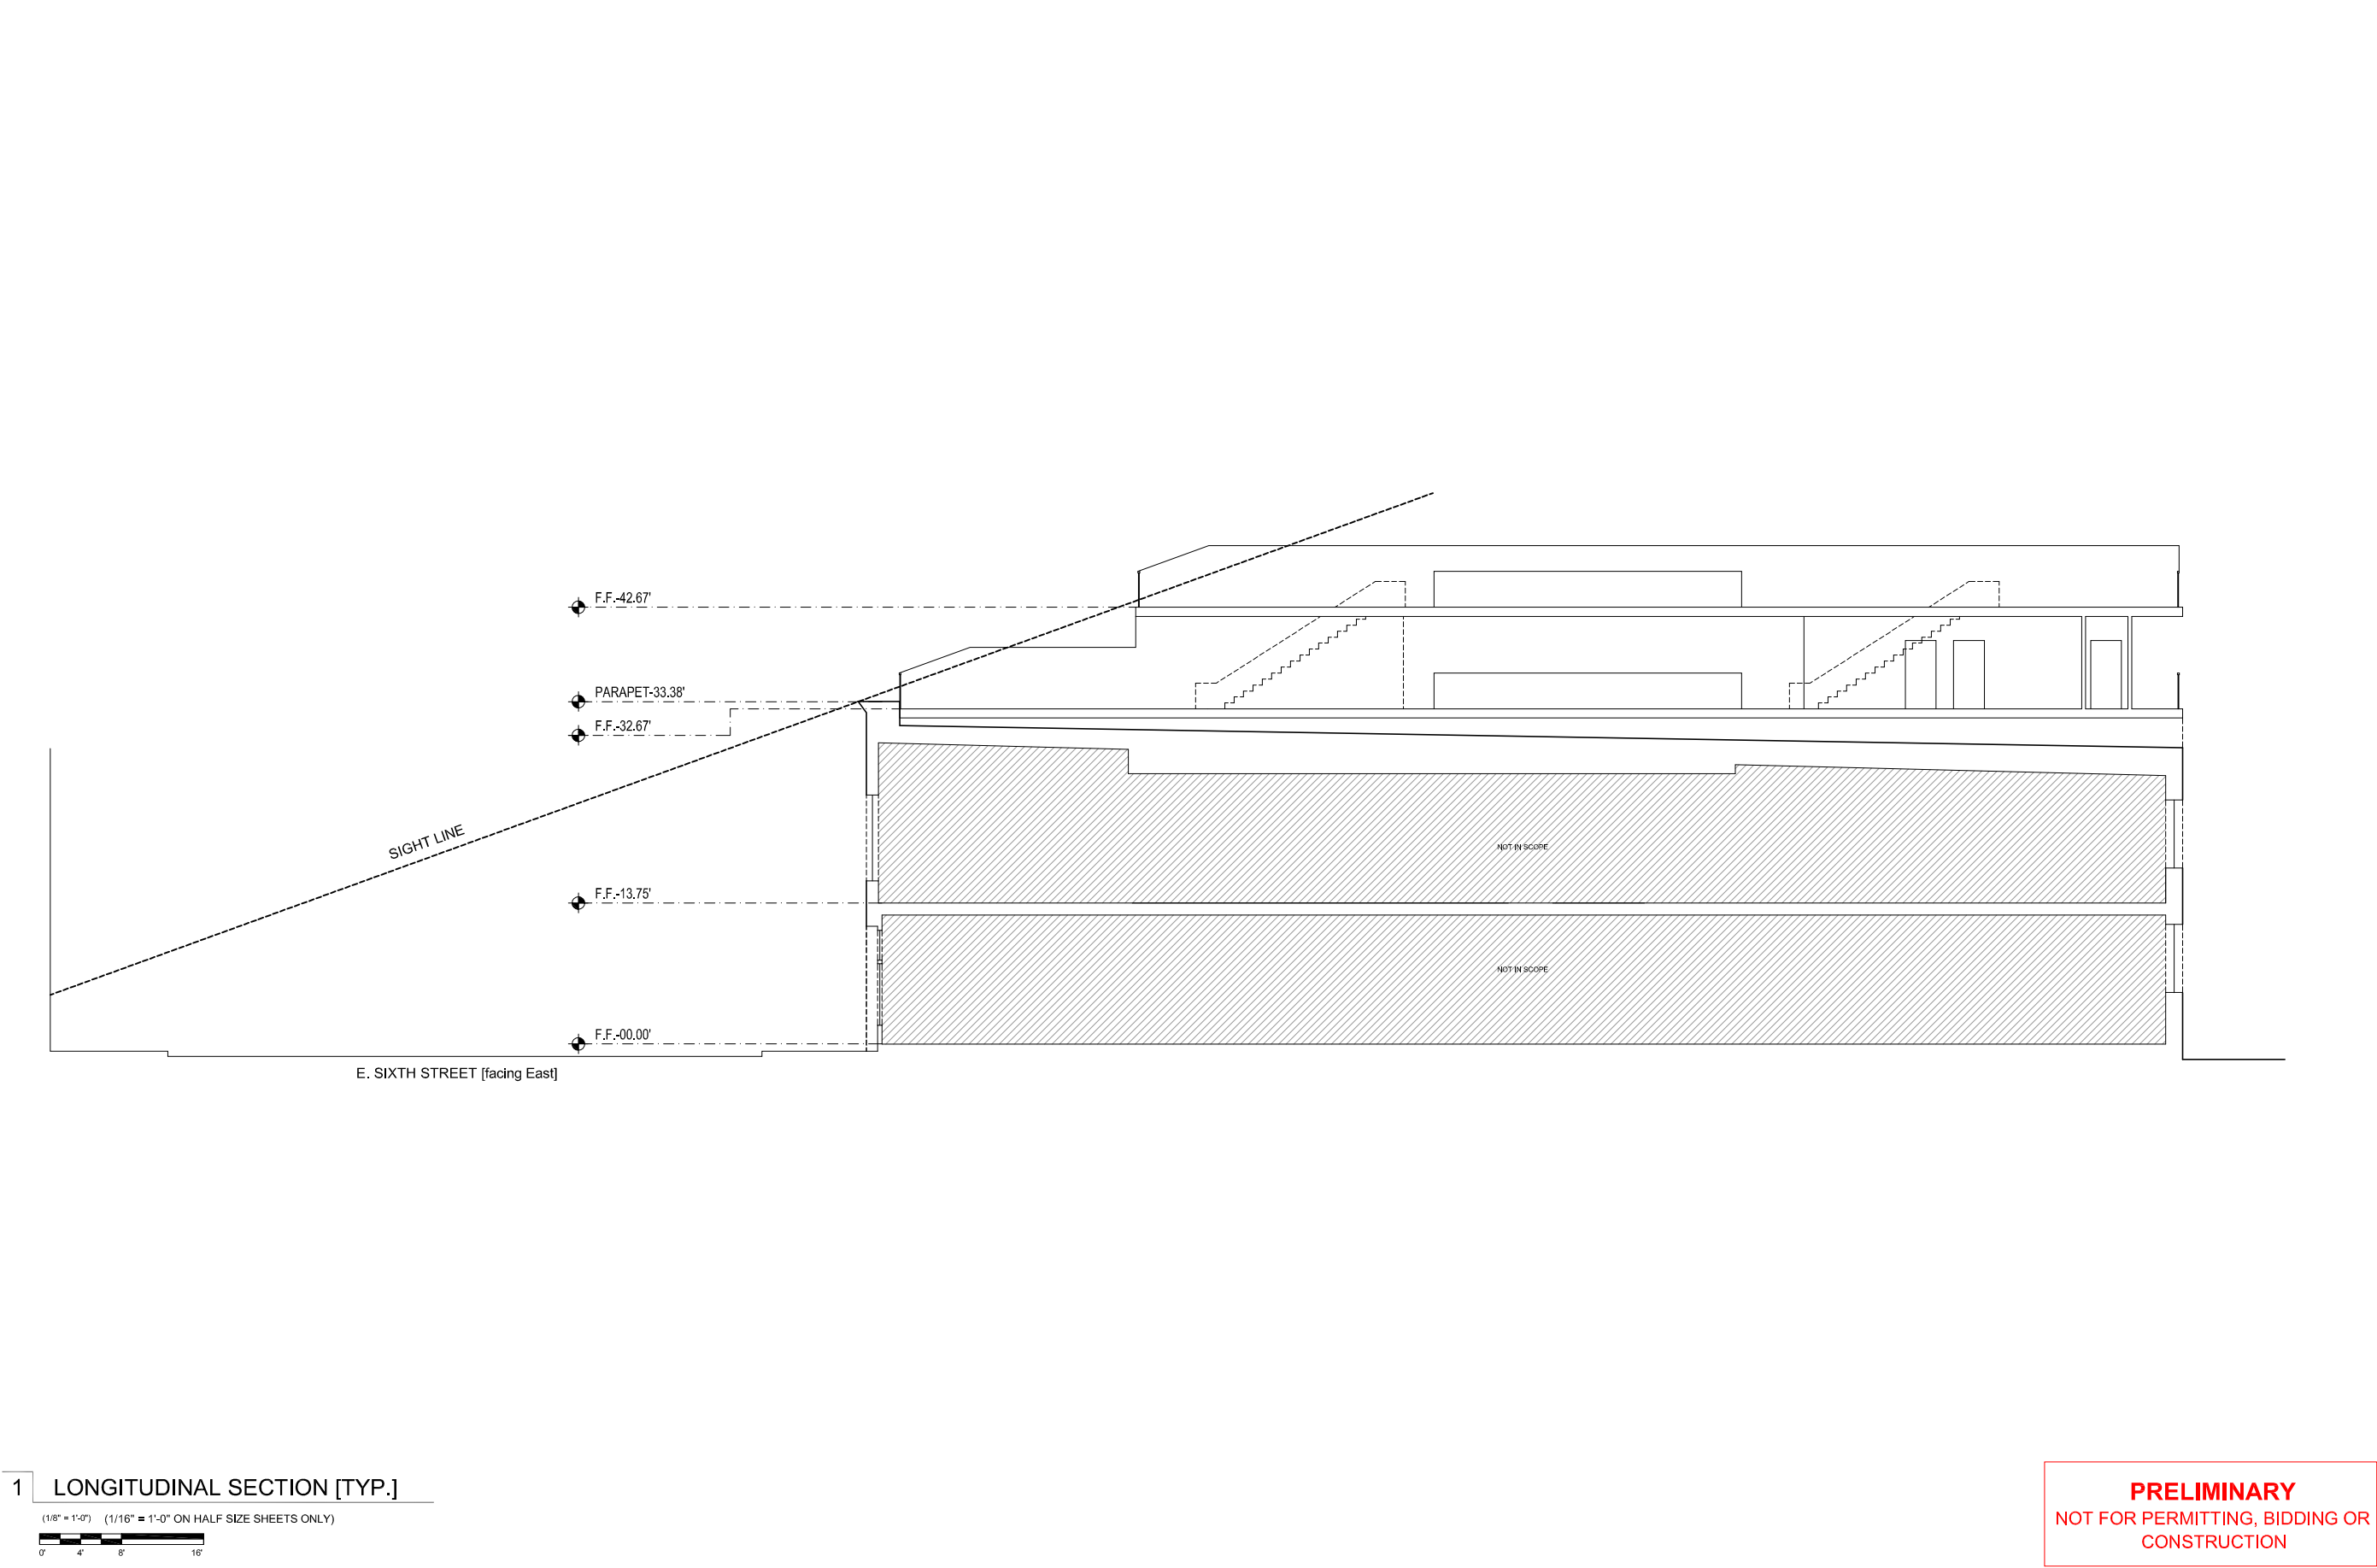

1 LONGITUDINAL SECTION [TYP.]

(1/8" = 1'-0") (1/16" = 1'-0" ON HALF SIZE SHEETS ONLY)



**PRELIMINARY**  
NOT FOR PERMITTING, BIDDING OR  
CONSTRUCTION

PROJECT ANALYSIS  
PROJECT PROGRAMMING  
PLANNING  
ARCHITECTURE  
1008 EAST SIXTH STREET  
AUSTIN, TEXAS 78702-3209  
512-472-5572  
gland@kinneyarchllc.com

SCHEMATIC DESIGN  
409-13 E. 6TH STREET  
HLC REVIEW DRAWINGS  
AUSTIN TEXAS

BID DOC. DATE

CONTRACT DOC. DATE

EDITION DATES

31 MAR 15

03 APR 15

WORK PHASES

EX DD BID

SD CD CA

PROJECT NUMBER

1425

CODE NAME

409-13 E. SIXTH

INCLUSIVE SHEET NOS. THIS SECTION

2.1 TO 2.1

SEQUENCE NUMBER


2 OF 3

2.1

KINNEY & ASSOCIATES

© 2014 KINNEY & ASSOCIATES ARCHITECTS, INC.

THE DRAWINGS & OTHER INFORMATION CONTAINED ON THIS SHEET ARE TO BE USED ONLY IN CONNECTION WITH THE PROJECT LOCATED AT THE PROJECT ADDRESS SHOWN IN THE TITLE BLOCK. NO REPRODUCTION OF THIS SHEET MAY BE MADE WITHOUT THE WRITTEN CONSENT OF KINNEY & ASSOC. THIS SHEET IS NOT TO BE USED FOR CONSTRUCTION UNLESS THE LATEST DATE RECORDED IN THE TITLE BLOCK COINCIDES WITH OR POST DATES THE CONSTRUCTION DOCUMENT DATE.

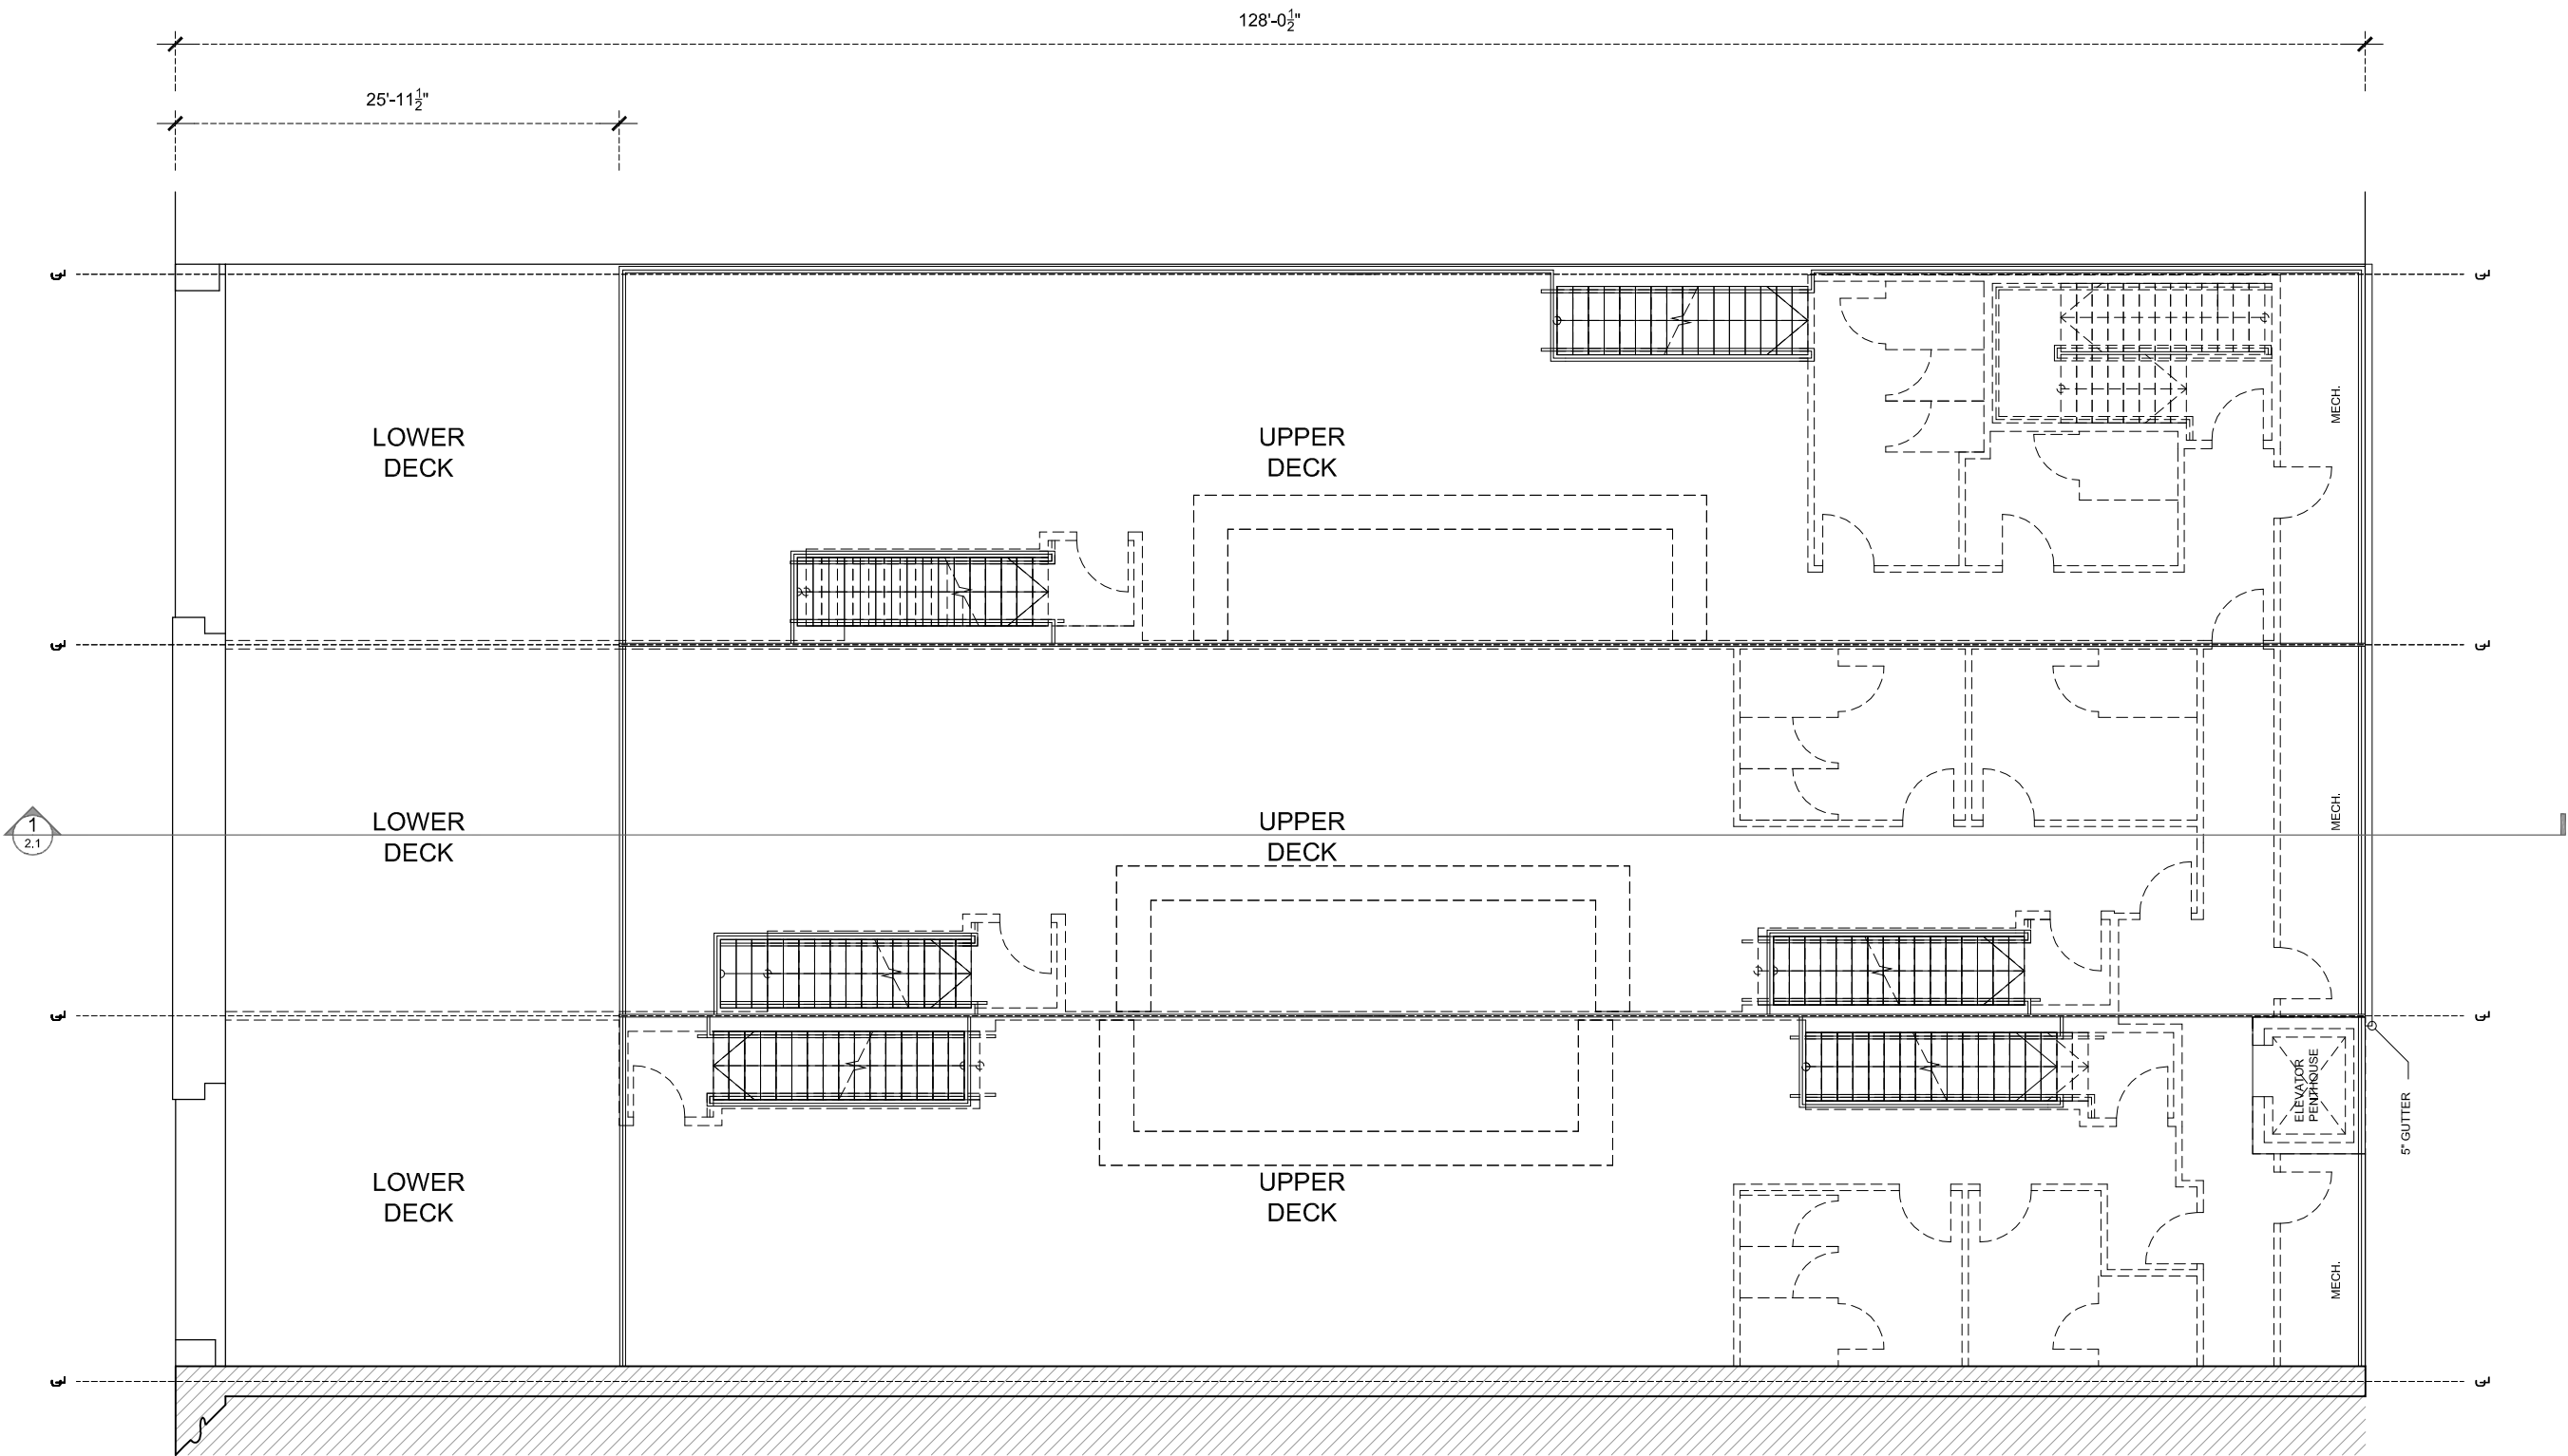

1 ROOF PLAN  
(3/32" = 1'-0" ON HALF SIZE SHEETS ONLY)

**PRELIMINARY**  
NOT FOR PERMITTING, BIDDING OR  
CONSTRUCTION

PROJECT ANALYSIS  
PROJECT PROGRAMMING  
PLANNING  
ARCHITECTURE  
1009 EAST SIXTH STREET  
AUSTIN, TEXAS 78702-3209  
512-472-5572  
gkand@kinneyarchitects.com

KINNEY &  
ASSOCIATES

SCHEMATIC DESIGN  
409-13 E. 6TH STREET  
HLC REVIEW DRAWINGS  
AUSTIN  
TEXAS

|               |                    |
|---------------|--------------------|
| BID DOC. DATE | CONTRACT DOC. DATE |
|               |                    |

| EDITION DATES |  |
|---------------|--|
| 31 MAR 15     |  |
| 03 APR 15     |  |
|               |  |
|               |  |
|               |  |

| WORK PHASES |    |
|-------------|----|
| EX          | DD |
| SD          | CD |
|             | CA |

|                |                    |
|----------------|--------------------|
| PROJECT NUMBER | CODE NAME          |
| 1425           | 409-13<br>E. SIXTH |

|                                      |                    |
|--------------------------------------|--------------------|
| INCLUSIVE SHEET<br>NOS. THIS SECTION | SEQUENCE<br>NUMBER |
| 1.1<br>TO<br>1.1                     | 1<br>OF 3          |

1.1

KINNEY &  
ASSOCIATES

© 2014 KINNEY & ASSOCIATES ARCHITECTS, INC.

THE DRAWINGS & OTHER INFORMATION CONTAINED ON THIS SHEET ARE TO BE USED ONLY IN CONNECTION WITH THE PROJECT LOCATED AT THE PROJECT ADDRESS SHOWN IN THE TITLE BLOCK. NO REPRODUCTION OF THIS SHEET MAY BE MADE WITHOUT THE WRITTEN CONSENT OF KINNEY & ASSOC. THIS SHEET IS NOT TO BE USED FOR CONSTRUCTION UNLESS THE LATEST DATE RECORDED IN THE TITLE BLOCK COINCIDES WITH OR POST DATES THE CONSTRUCTION DOCUMENT DATE.