
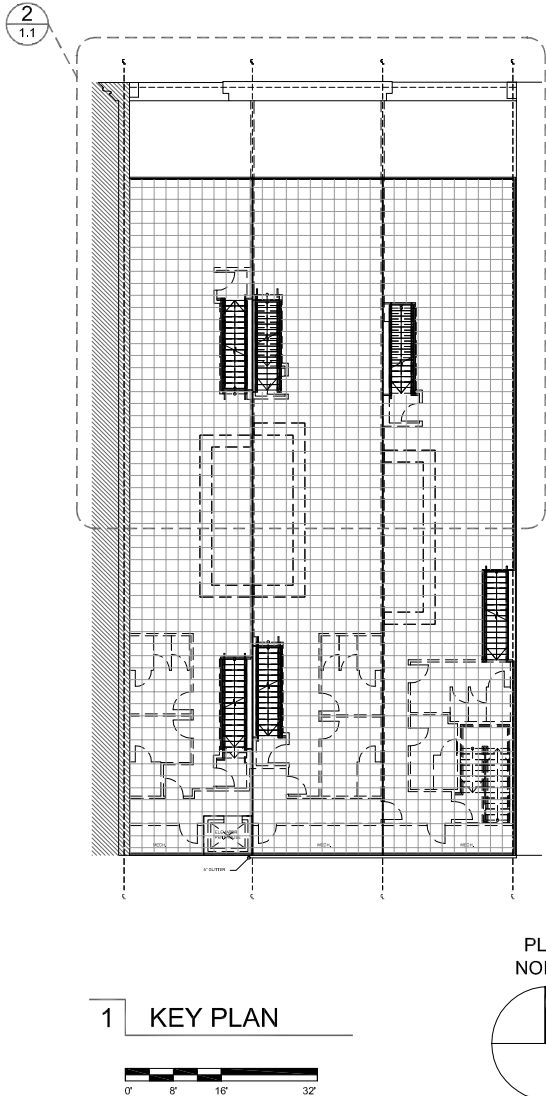


REVISED:
23 APR 2015

PRELIMINARY
NOT FOR PERMITTING, BIDDING OR
CONSTRUCTION

ROOF IMPROVEMENTS
SET BACK TO THIS LINE

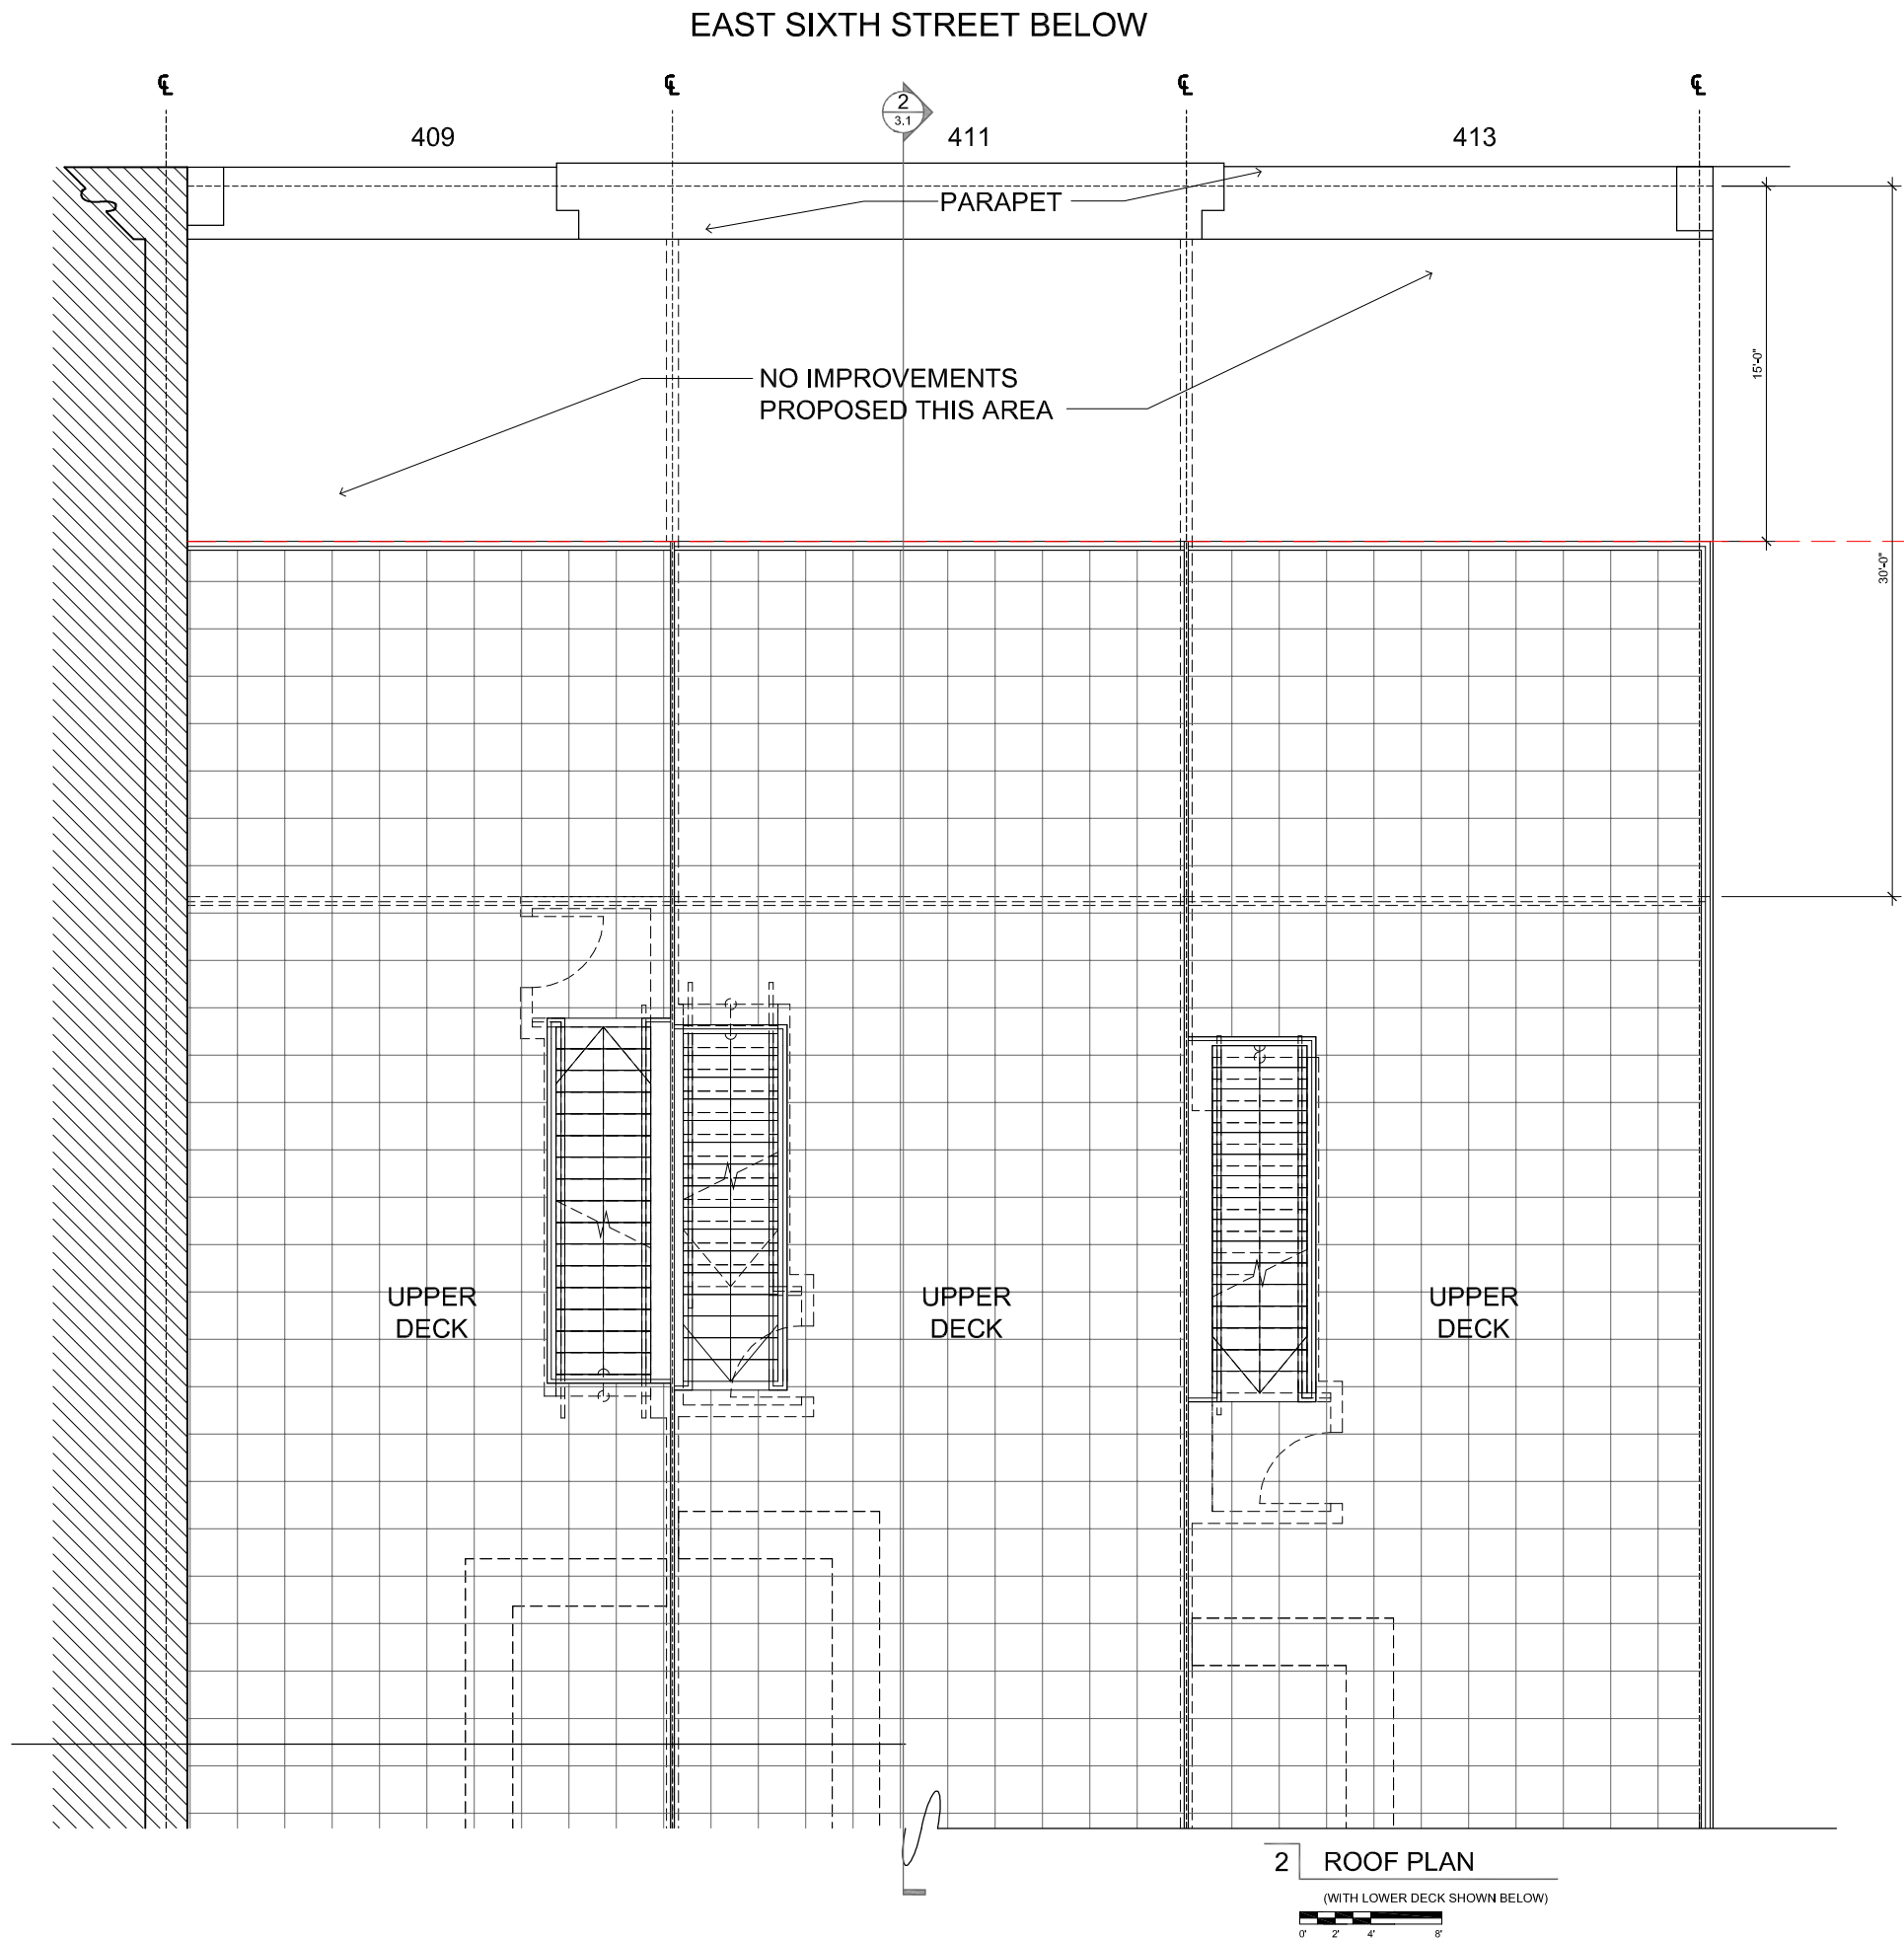

PROJECT ANALYSIS
PROJECT PROGRAMMING
PLANNING
ARCHITECTURE

KINNEY &
ASSOCIATES

1008 EAST SIXTH STREET
AUSTIN, TEXAS 78702-5209
512-472-5572
gfrank@kinneyarchitects.com

HLC REVIEW DRAWINGS
409-13 E. 6TH STREET
ROOF PLAN

TEXAS
AUSTIN

BID DOC. DATE		CONTRACT DOC. DATE	
EDITION DATES			
31 MAR 15			
03 APR 15			
12 APR 15			
13 APR 15			
22 APR 15			
23 APR 15			
WORK PHASES			
EX	DD	BID	
SD	CD	CA	
PROJECT NUMBER 1425		CODE NAME 409-13 E. SIXTH	
INCLUSIVE SHEET NO. THIS SECTION		SEQUENCE NUMBER	
1.1 TO 1.1		1 OF 4	

1.1

KINNEY &
ASSOCIATES

© 2014 KINNEY & ASSOCIATES ARCHITECTS, INC.

REVISED:
23 APR 2015

PRELIMINARY
NOT FOR PERMITTING, BIDDING OR
CONSTRUCTION



JOSEPH NALLE BUILDING
1 NORTH ELEVATION



PROJECT ANALYSIS
PROJECT PROGRAMMING
PLANNING
ARCHITECTURE
1008 EAST SIXTH STREET
AUSTIN, TEXAS 78702-3209
512-472-6572
gfranco@kinneyarchitects.com

KINNEY &
ASSOCIATES

HLC REVIEW DRAWINGS
409-13 E. 6TH STREET
NORTH ELEVATION
AUSTIN
TEXAS

BID DOC. DATE
CONTRACT DOC. DATE

EDITION DATES
31 MAR 15
03 APR 15
12 APR 15
13 APR 15
22 APR 15
23 APR 15

WORK PHASES
EX DD BID
SD CD CA

PROJECT NUMBER
1425

CODE NAME
409-13
E. SIXTH

INCLUSIVE SHEET
NO. THIS SECTION
2.1
TO
2.1


SEQUENCE
NUMBER
2
OF 4

2.1


KINNEY &
ASSOCIATES

© 2014 KINNEY & ASSOCIATES ARCHITECTS, INC.

THE DRAWINGS & OTHER INFORMATION CONTAINED ON THIS SHEET ARE TO BE USED ONLY IN CONNECTION WITH THE PROJECT LOCATED AT THE PROJECT ADDRESS SHOWN IN THE TITLE BLOCK. NO REPRODUCTION OF THIS SHEET MAY BE MADE WITHOUT THE WRITTEN CONSENT OF KINNEY & ASSOC. THIS SHEET IS NOT TO BE USED FOR CONSTRUCTION UNLESS THE LATEST DATE RECORDED IN THE TITLE BLOCK COINCIDES WITH OR POST DATES THE CONSTRUCTION DOCUMENT DATE.

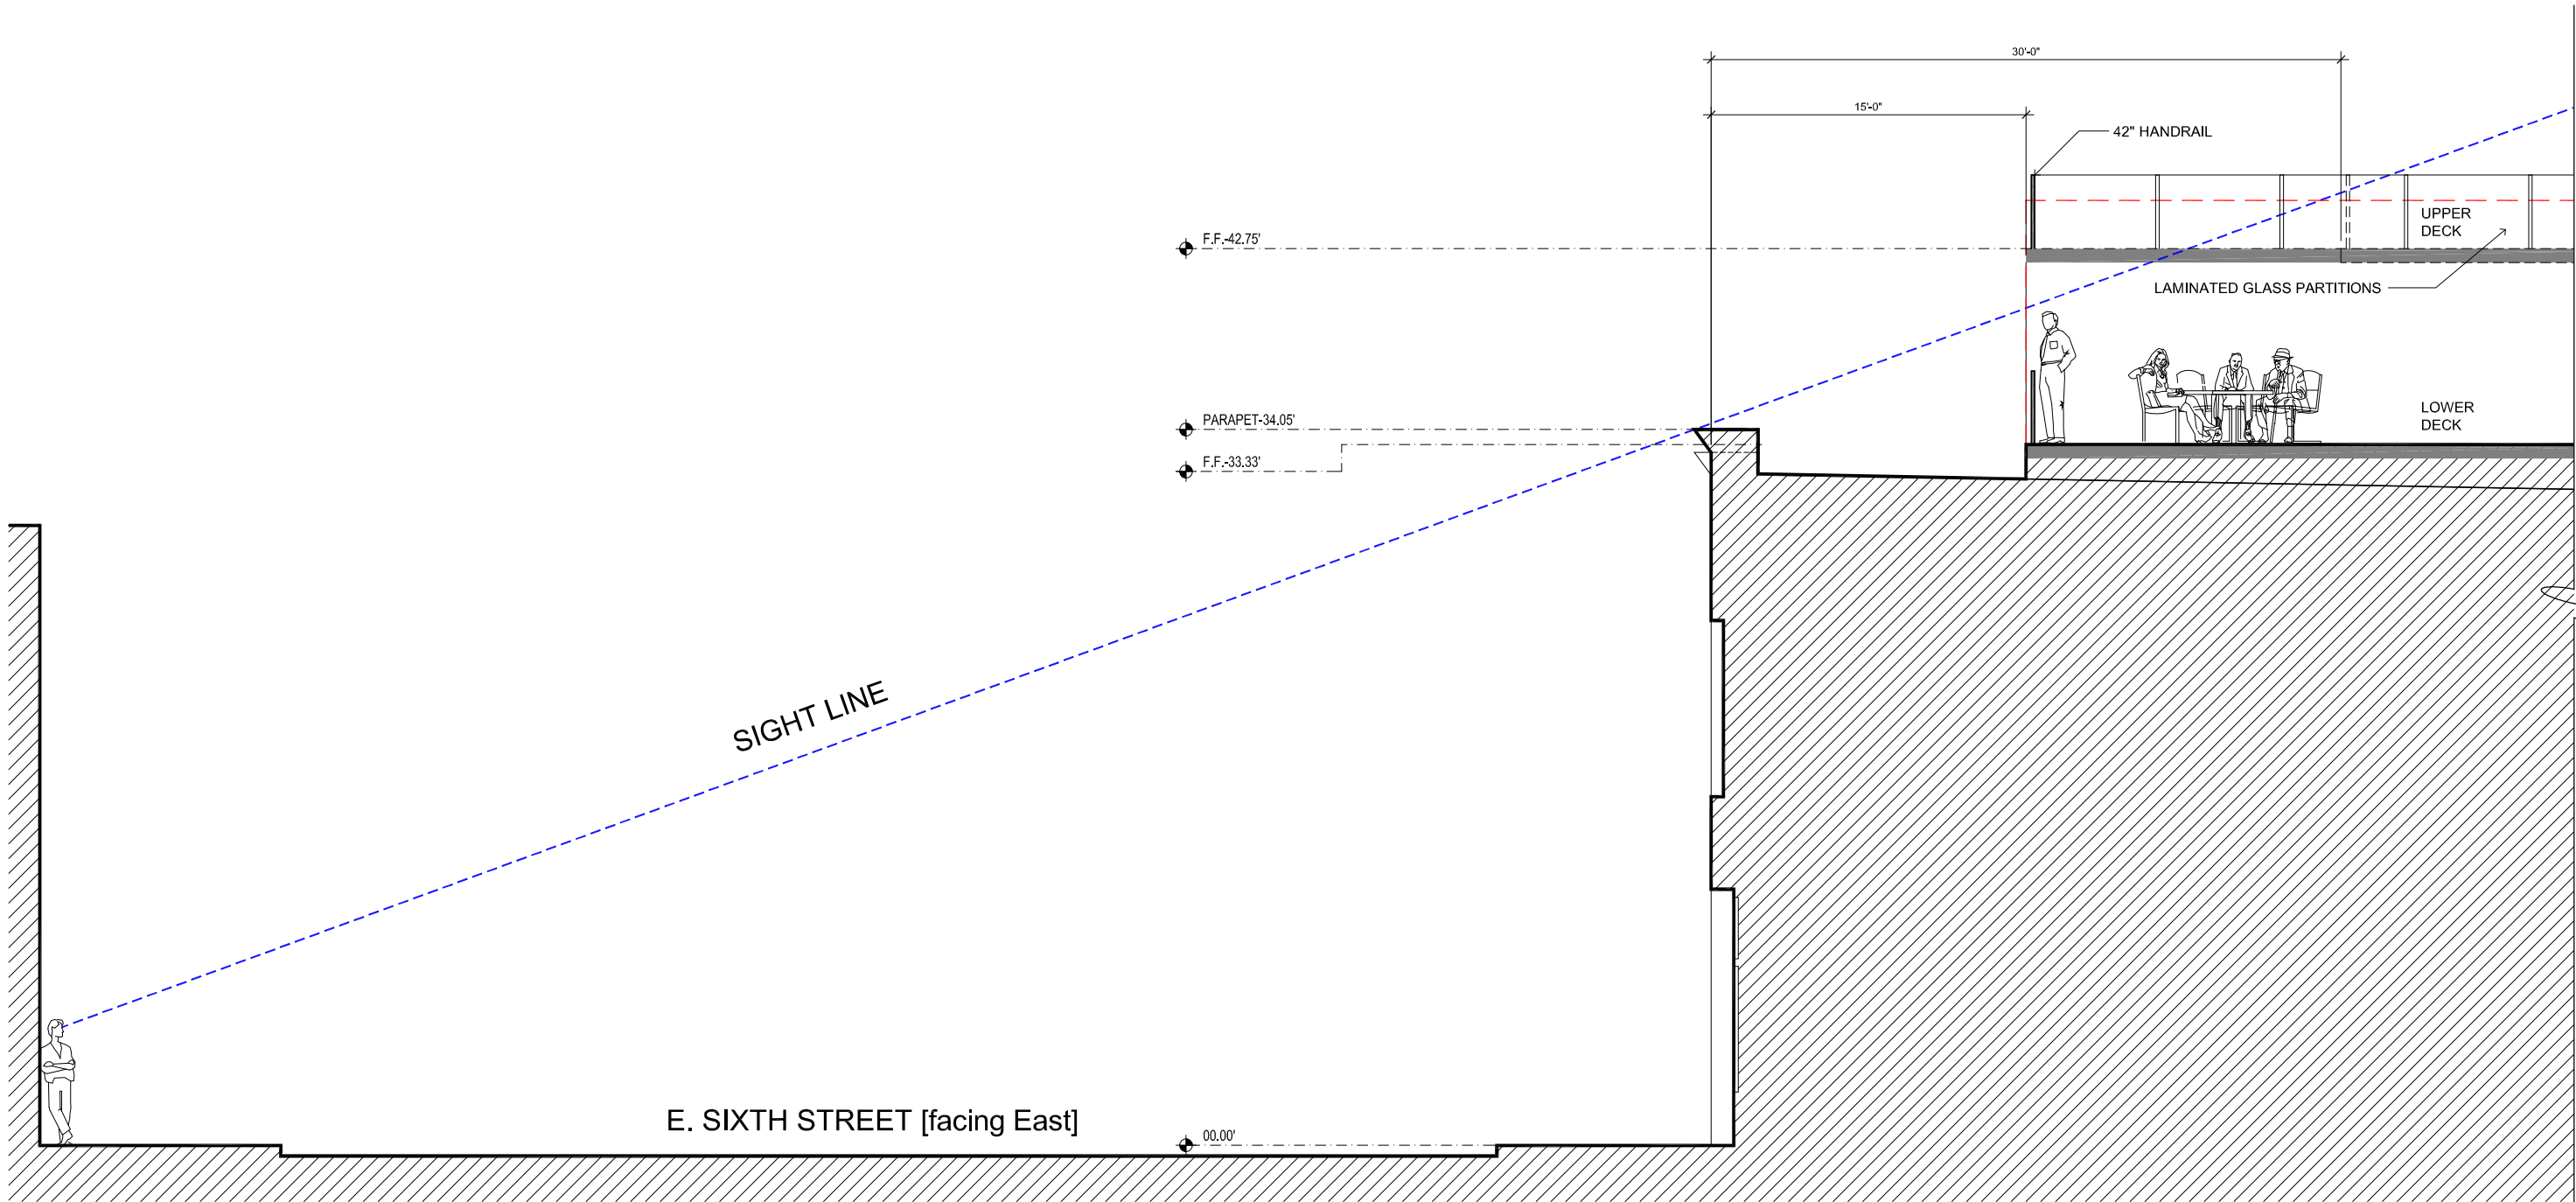

2 ENLARGED SECTION (LOOKING EAST)

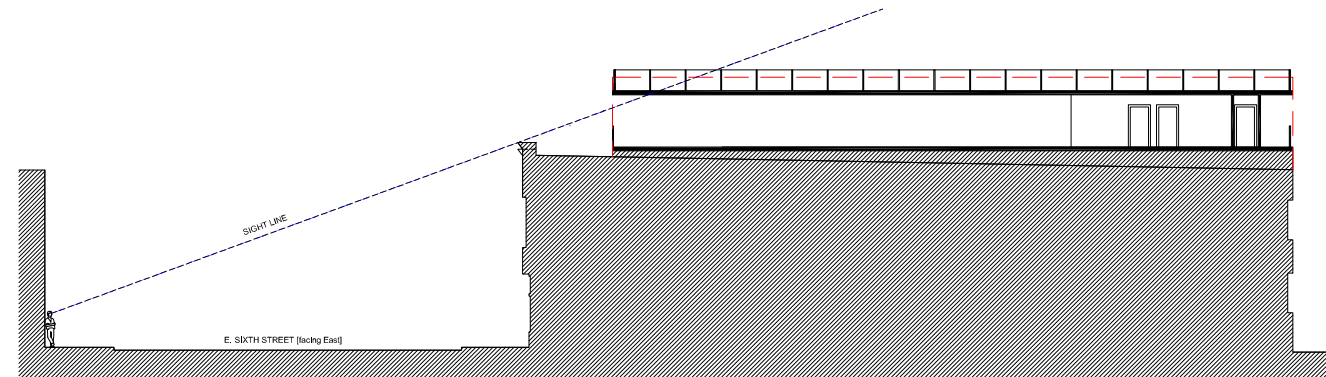

1 REFERENCE SECTION (LOOKING EAST)



REVISED:
23 APR 2015

PRELIMINARY
NOT FOR PERMITTING, BIDDING OR
CONSTRUCTION

PROJECT ANALYSIS
PROJECT PROGRAMMING
PLANNING
ARCHITECTURE

1008 EAST SIXTH STREET
AUSTIN, TEXAS 78702-3209
512-472-5572
gfrank@kinneyarchitects.com

KINNEY &
ASSOCIATES

HLC REVIEW DRAWINGS
409-13 E. 6TH STREET
SECTIONS

AUSTIN
TEXAS

BID DOC. DATE		CONTRACT DOC. DATE	
31 MAR 15			
03 APR 15			
09 APR 15			
12 APR 15			
13 APR 15			
22 APR 15			
23 APR 15			

WORK PHASES			
EX	DD	BID	
SD	CD	CA	

PROJECT NUMBER	CODE NAME
1425	409-13 E. SIXTH

INCLUSIVE SHEET NO. THIS SECTION	SEQUENCE NUMBER
3.1 TO 3.1	3 OF 4

3.1

KINNEY &
ASSOCIATES

© 2014 KINNEY & ASSOCIATES ARCHITECTS, INC.