
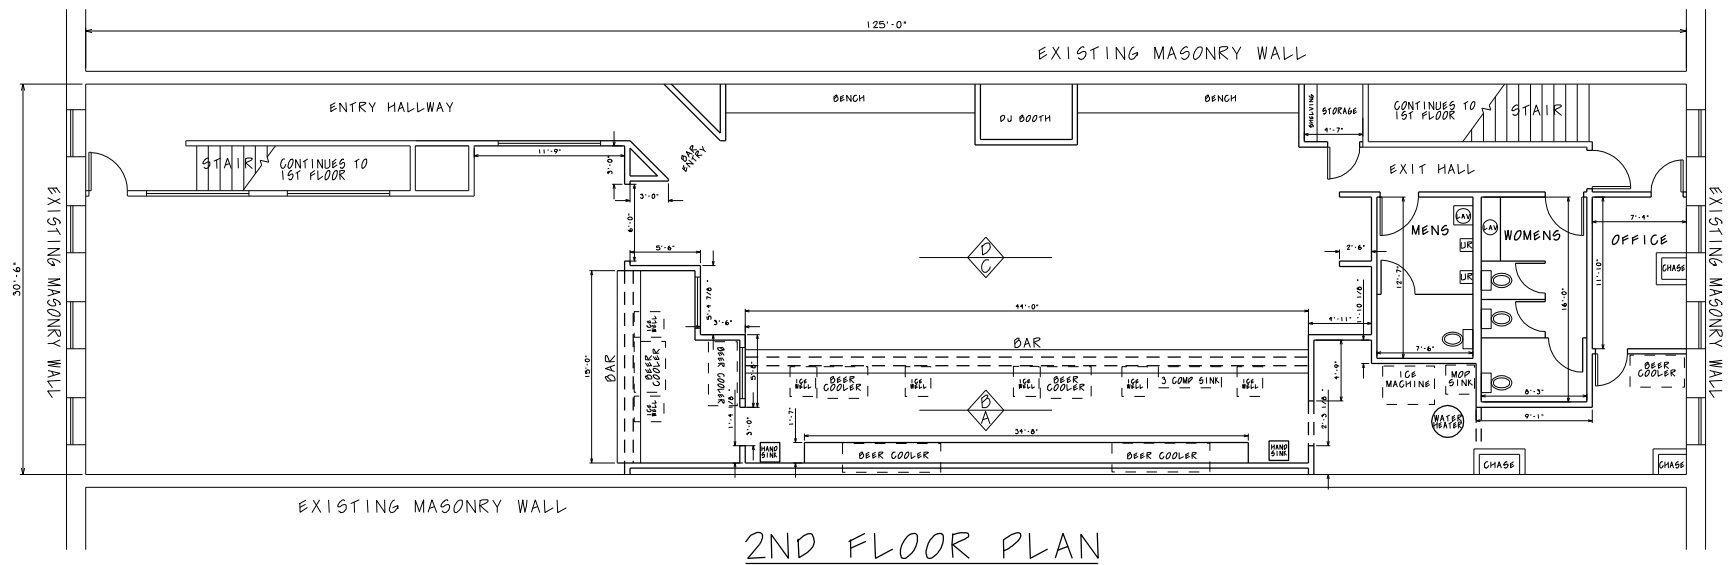


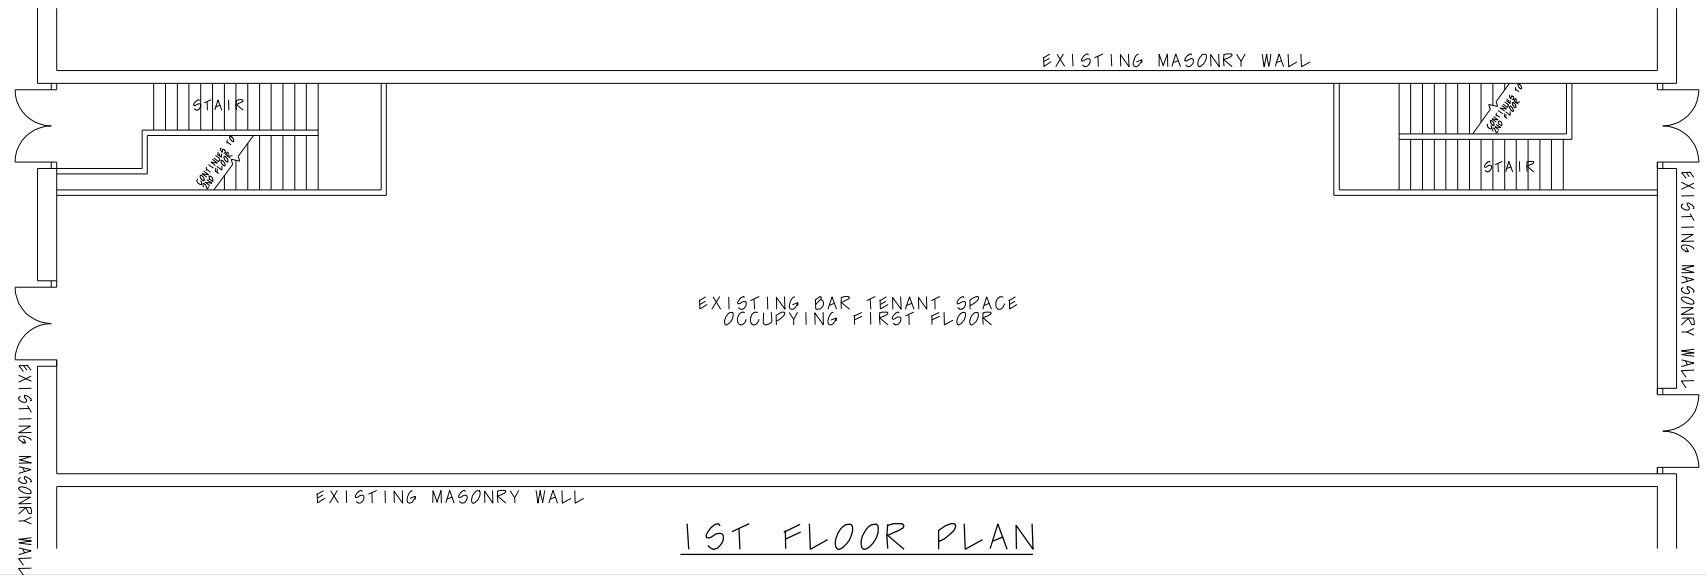

PROJECT: THE ROOFTOP ON SIXTH	ADDRESS: 403 E. 6TH STREET B-2 AUSTIN, TX 78701 DESIGN TEAM: _____ OWNERS: <u>BRANDON CASH</u>	NOTES: _____ _____ _____ _____
SCALE: 1/8" = 1'-0"		
DRAWING: FLOOR PLANS		
SHEET: A-102		