


SHIFLET GROUP
a r c h i t e c t s
100 Westlake Drive Austin, Texas 512.328.2955
info@gaustlin.com




RAWN BY:
SM
DATE:
2-14-15
REVISED:

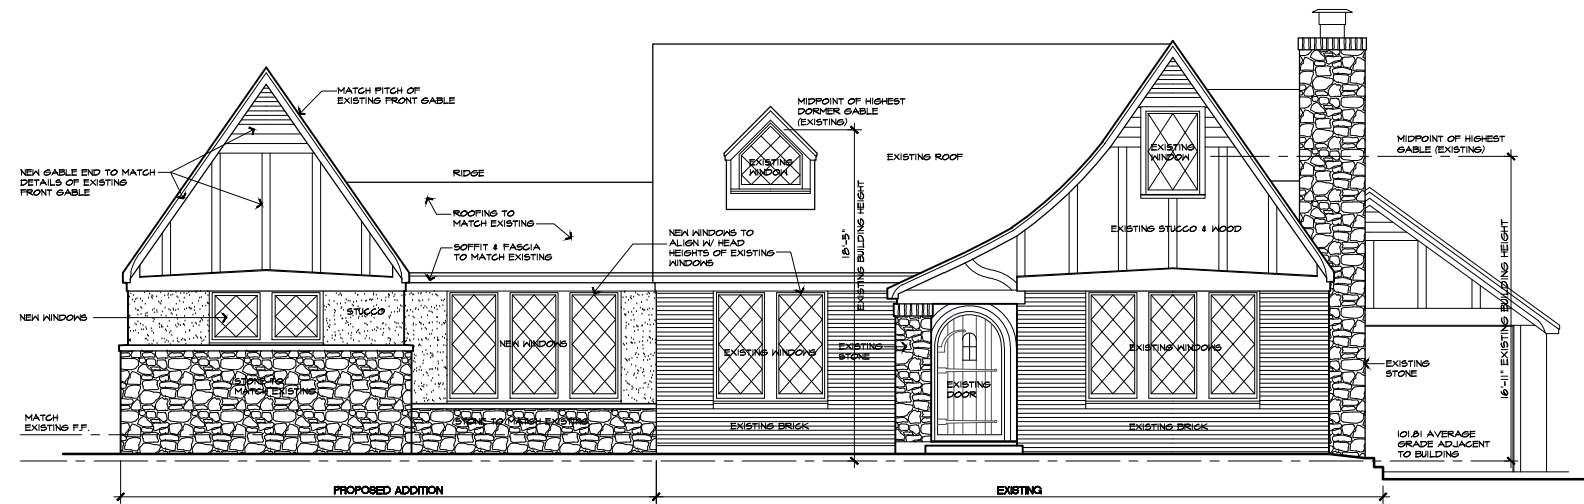


FRONT ELEVATION

SCALE: 3/32" = 1'-0"

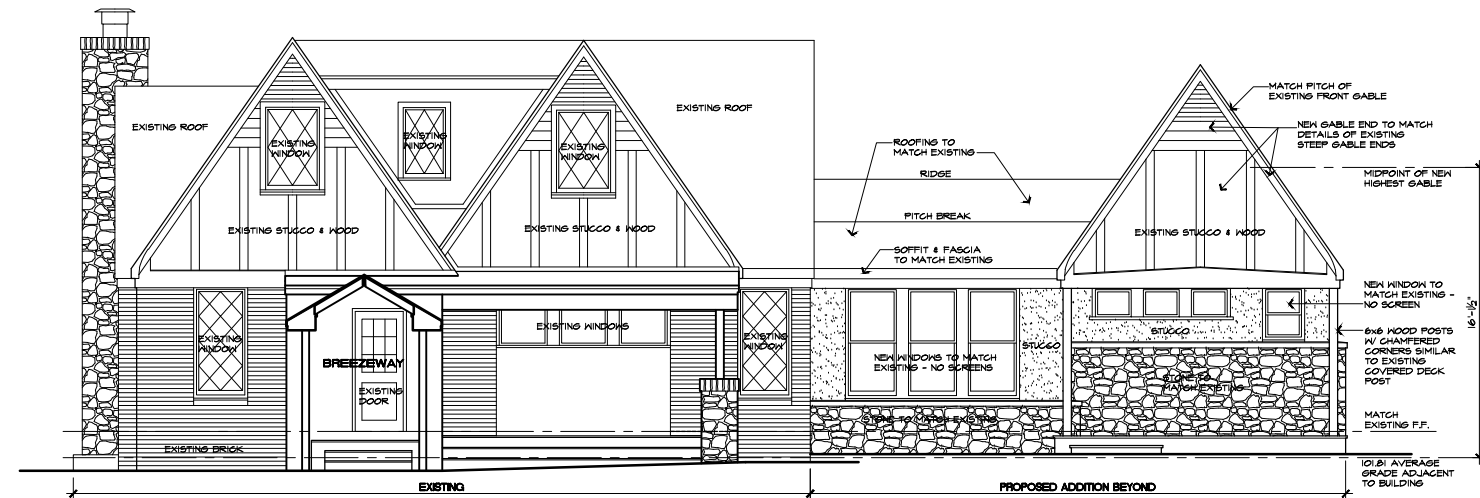

REAR ELEVATION

SCALE: 3/32" = 1'-0"

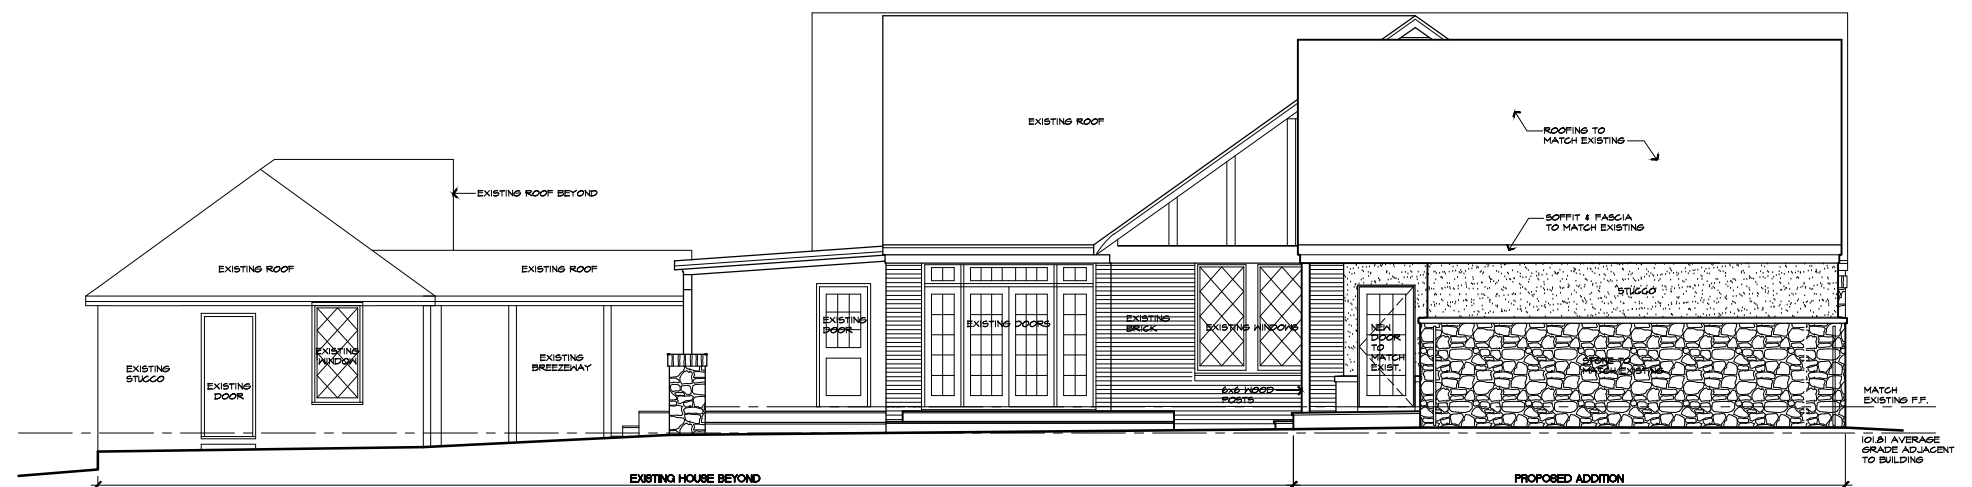

LEFT SIDE ELEVATION