

Architect:
Robert B. Pitt, AIA
2081 West 4th St., #3A
Austin, TX 78701
512-423-1111



MARTINSON ADDITION

4311 AVENUE F
AUSTIN, TX 78751

© ROBERT B. PITT, AIA

ISSUE DATES:	
01-06-16	ISSUE FOR OWNER REVIEW
01-31-16	ISSUE FOR PERMIT
05-17-16	ISSUE FOR PERMIT


PROJECT NO:

DATE:

SHEET NAME:
ALTERNATE
ELEVATIONS


SHEET NUMBER:

A105.1

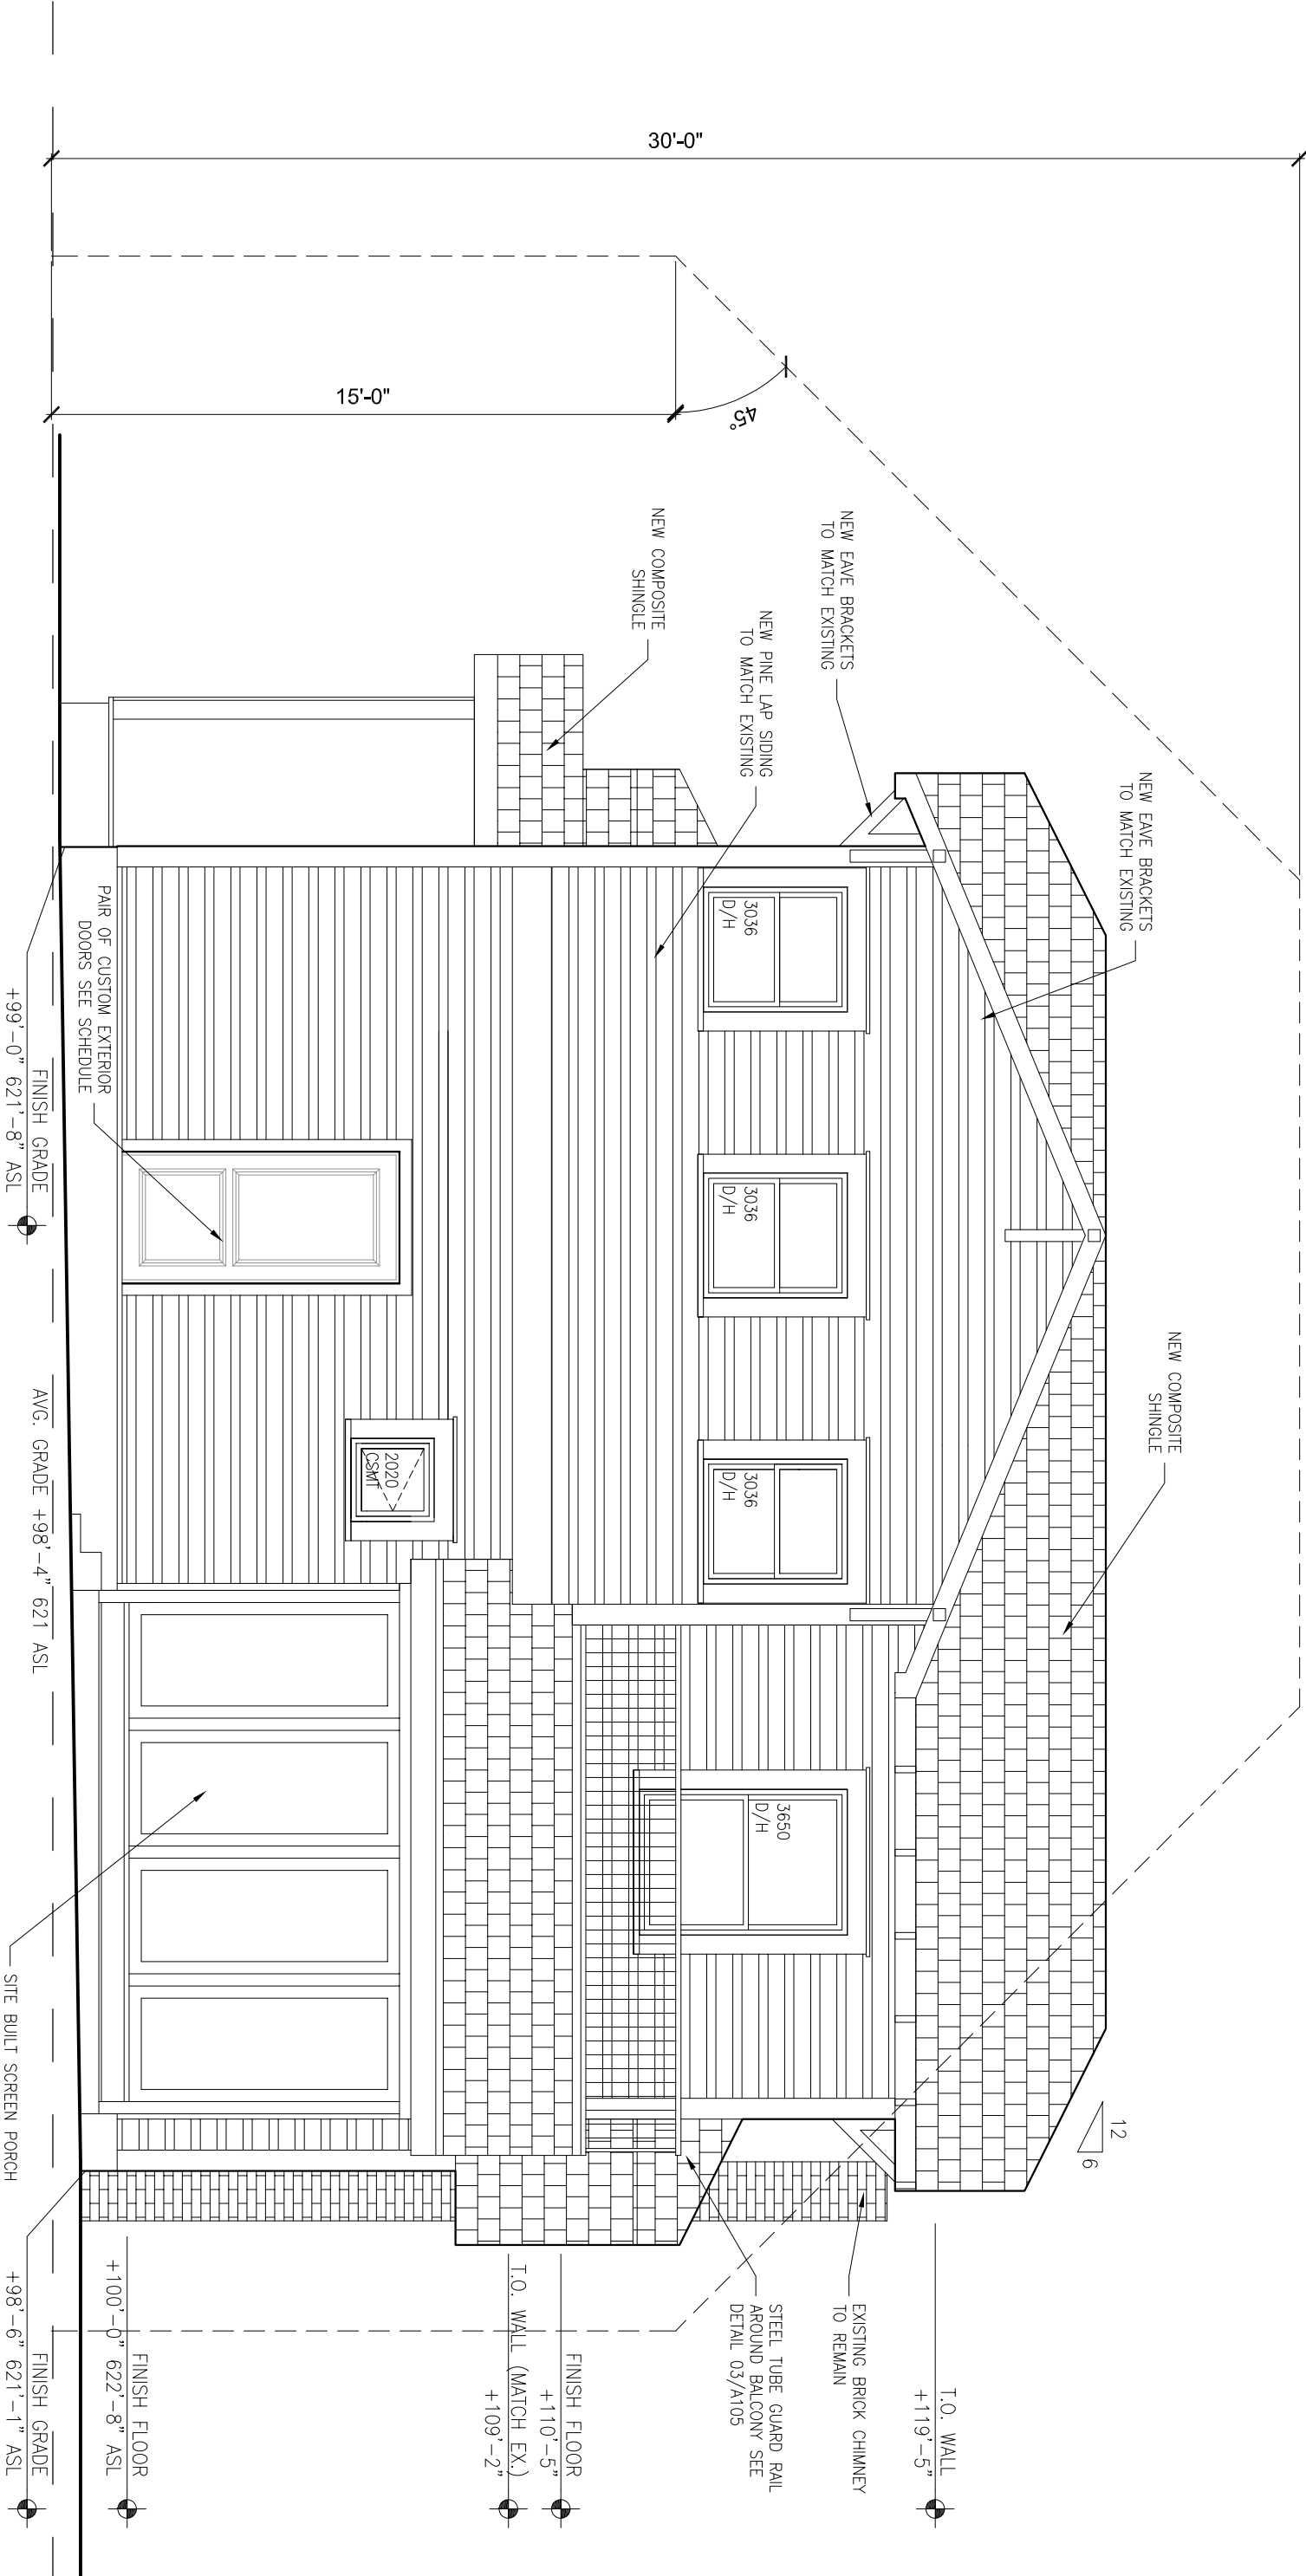


2 EAST ELEVATION

FULL SIZE SCALE (1/4" = 1'-0") (24X9)
HALF SIZE SCALE (1/8" = 1'-0") (18X4)

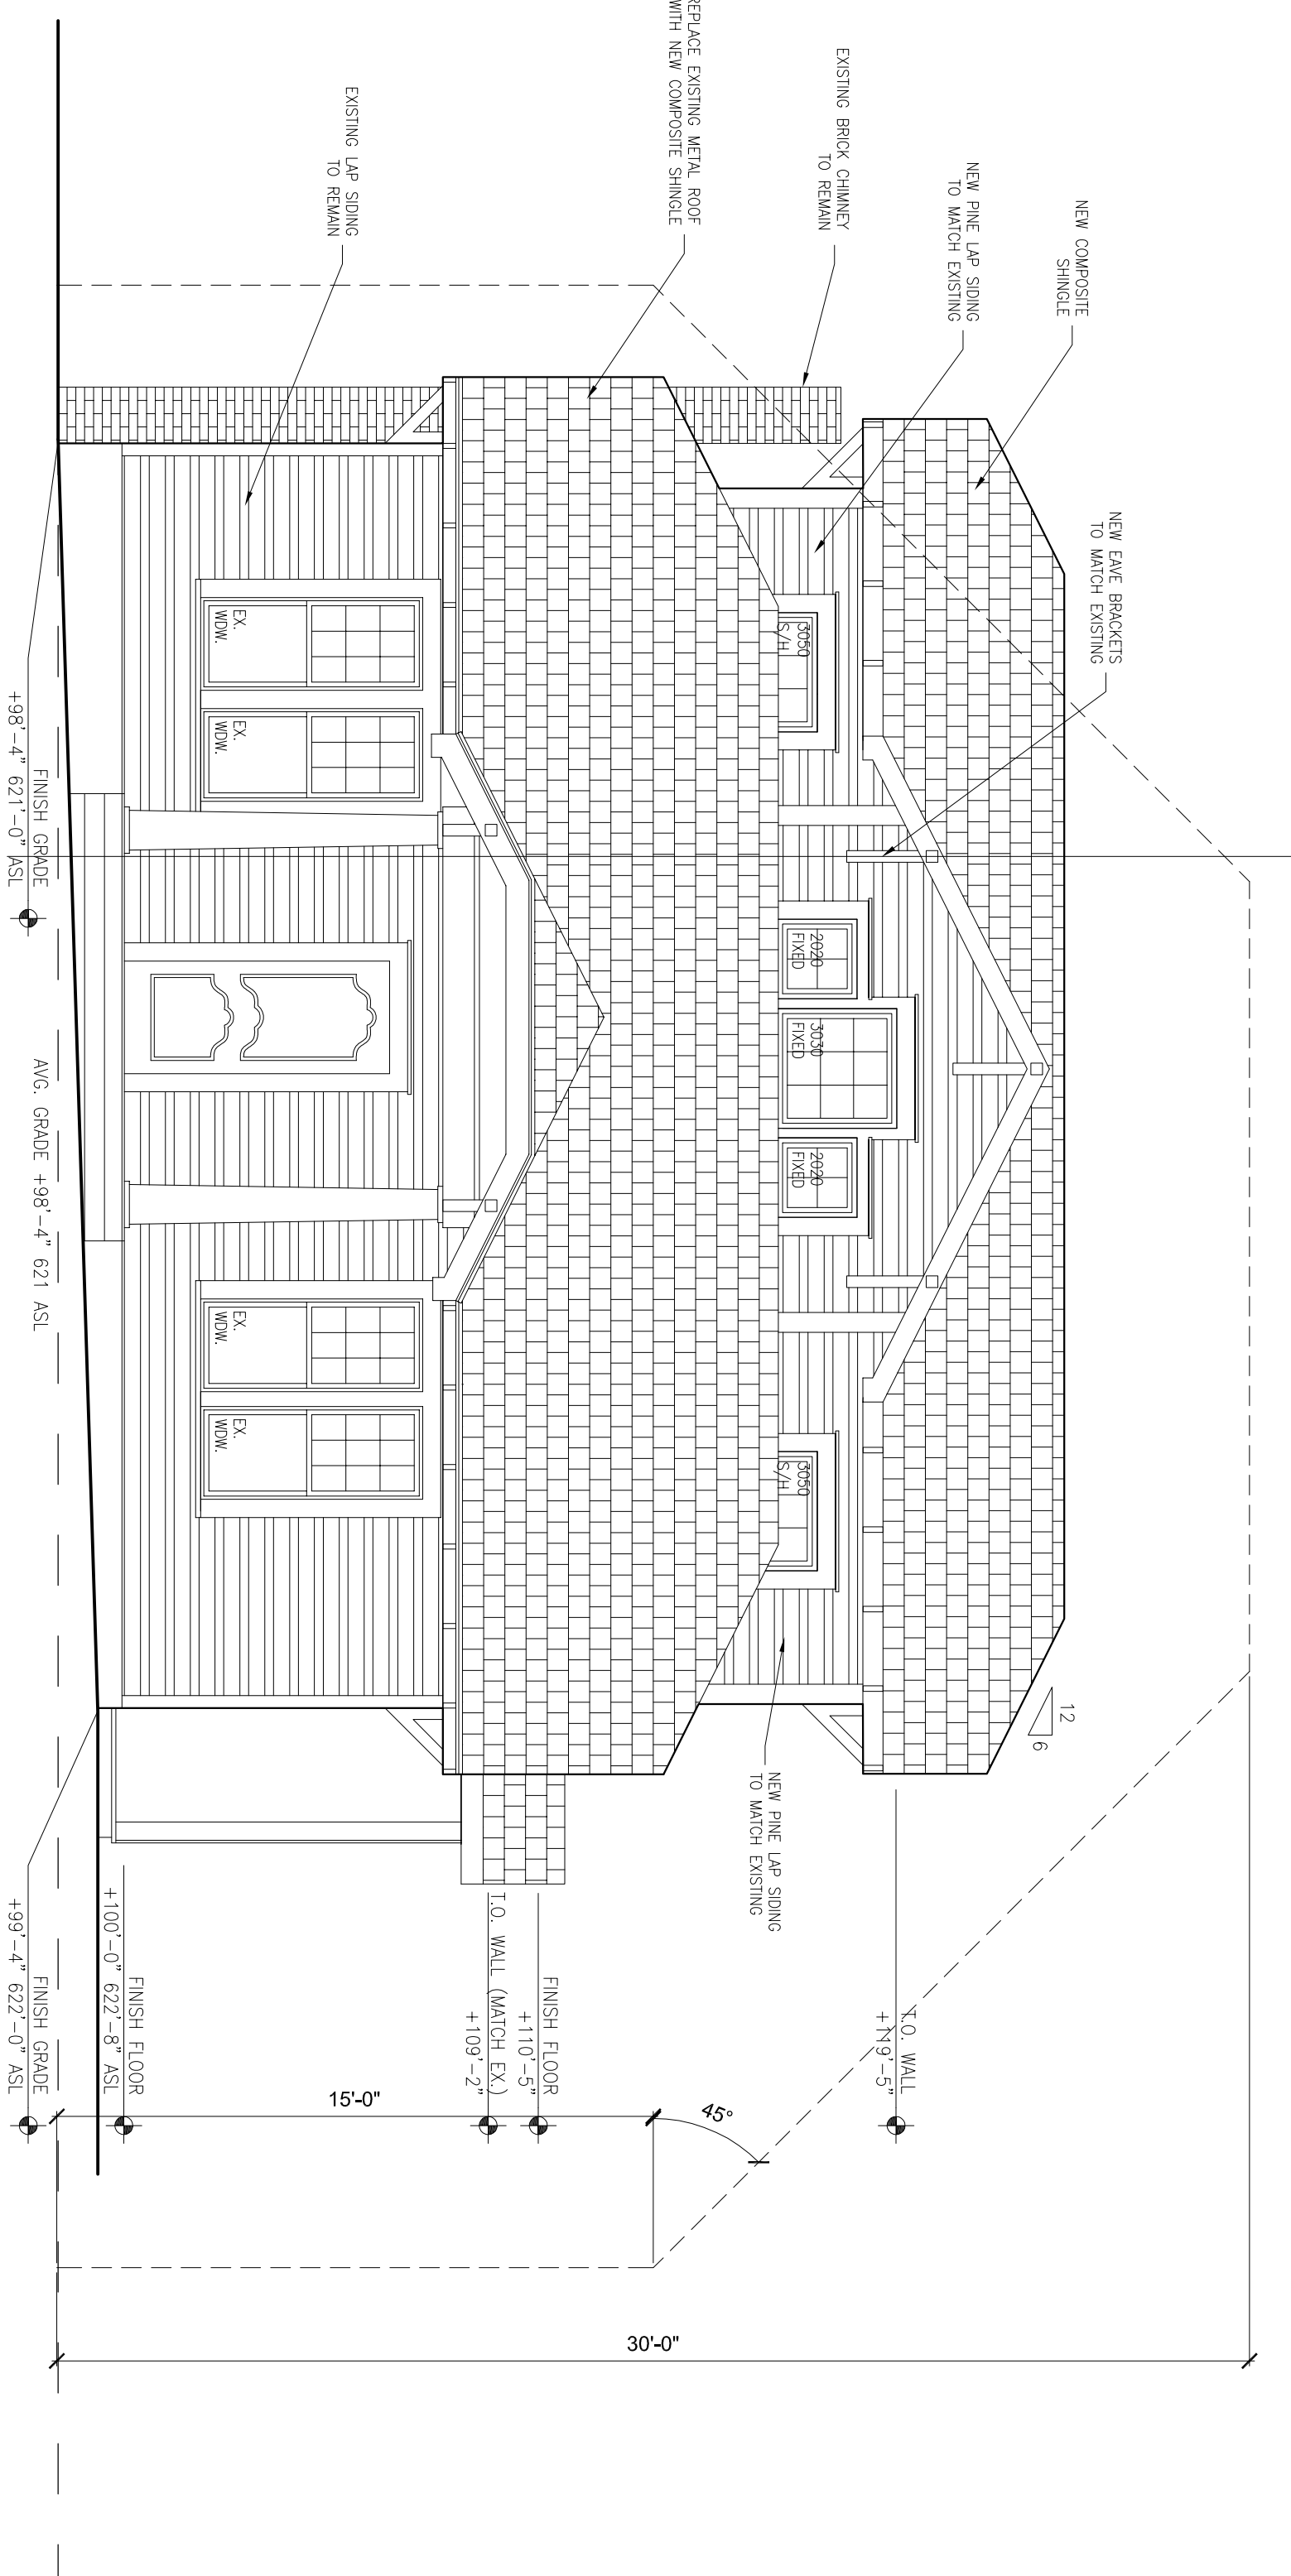


1 WEST ELEVATION

FULL SIZE SCALE (1/4" = 1'-0") (24X9)
HALF SIZE SCALE (1/8" = 1'-0") (18X4)

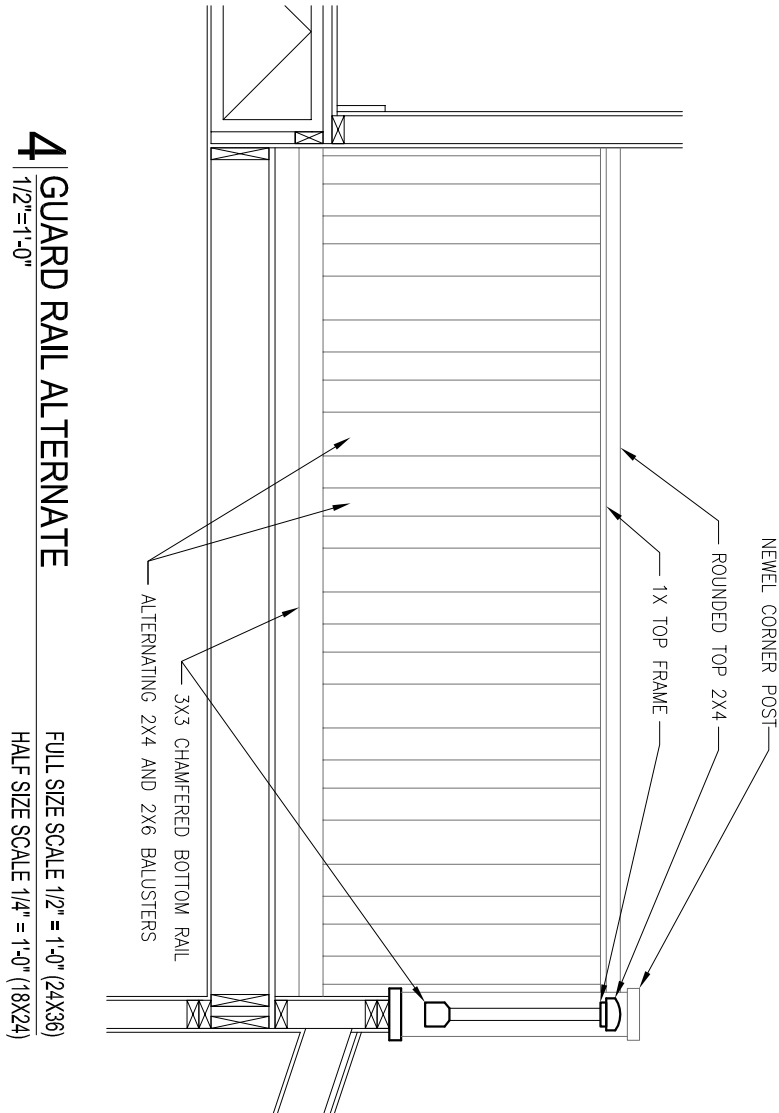

4 GUARD RAIL ALTERNATE

FULL SIZE SCALE (1/2" = 1'-0") (24X9)
HALF SIZE SCALE (1/4" = 1'-0") (18X4)

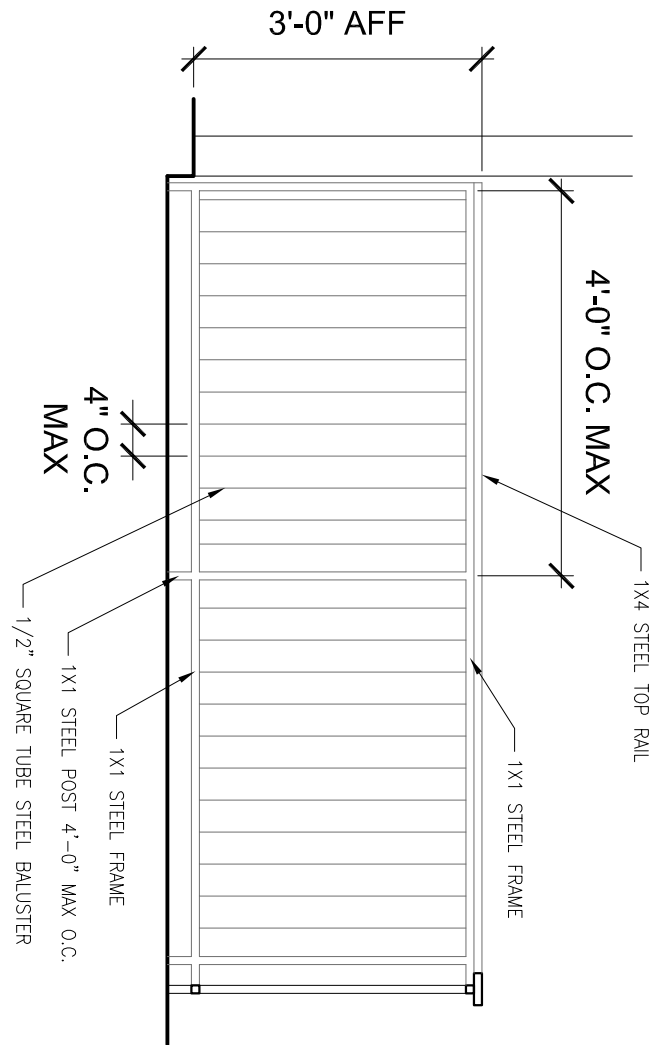

3 GUARD RAIL ELEVATION

FULL SIZE SCALE (1/2" = 1'-0") (24X9)
HALF SIZE SCALE (1/4" = 1'-0") (18X4)