



 

SITE PLAN - ROOF LEVEL
316 W. 12TH STREET

23 FEBRUARY 2016

ANDERSSON·WISE

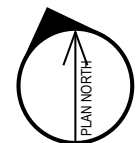





SITE PLAN - ROOF LEVEL
316 W. 12TH STREET

23 FEBRUARY 2016


ANDERSSON·WISE

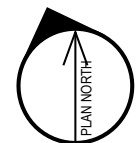




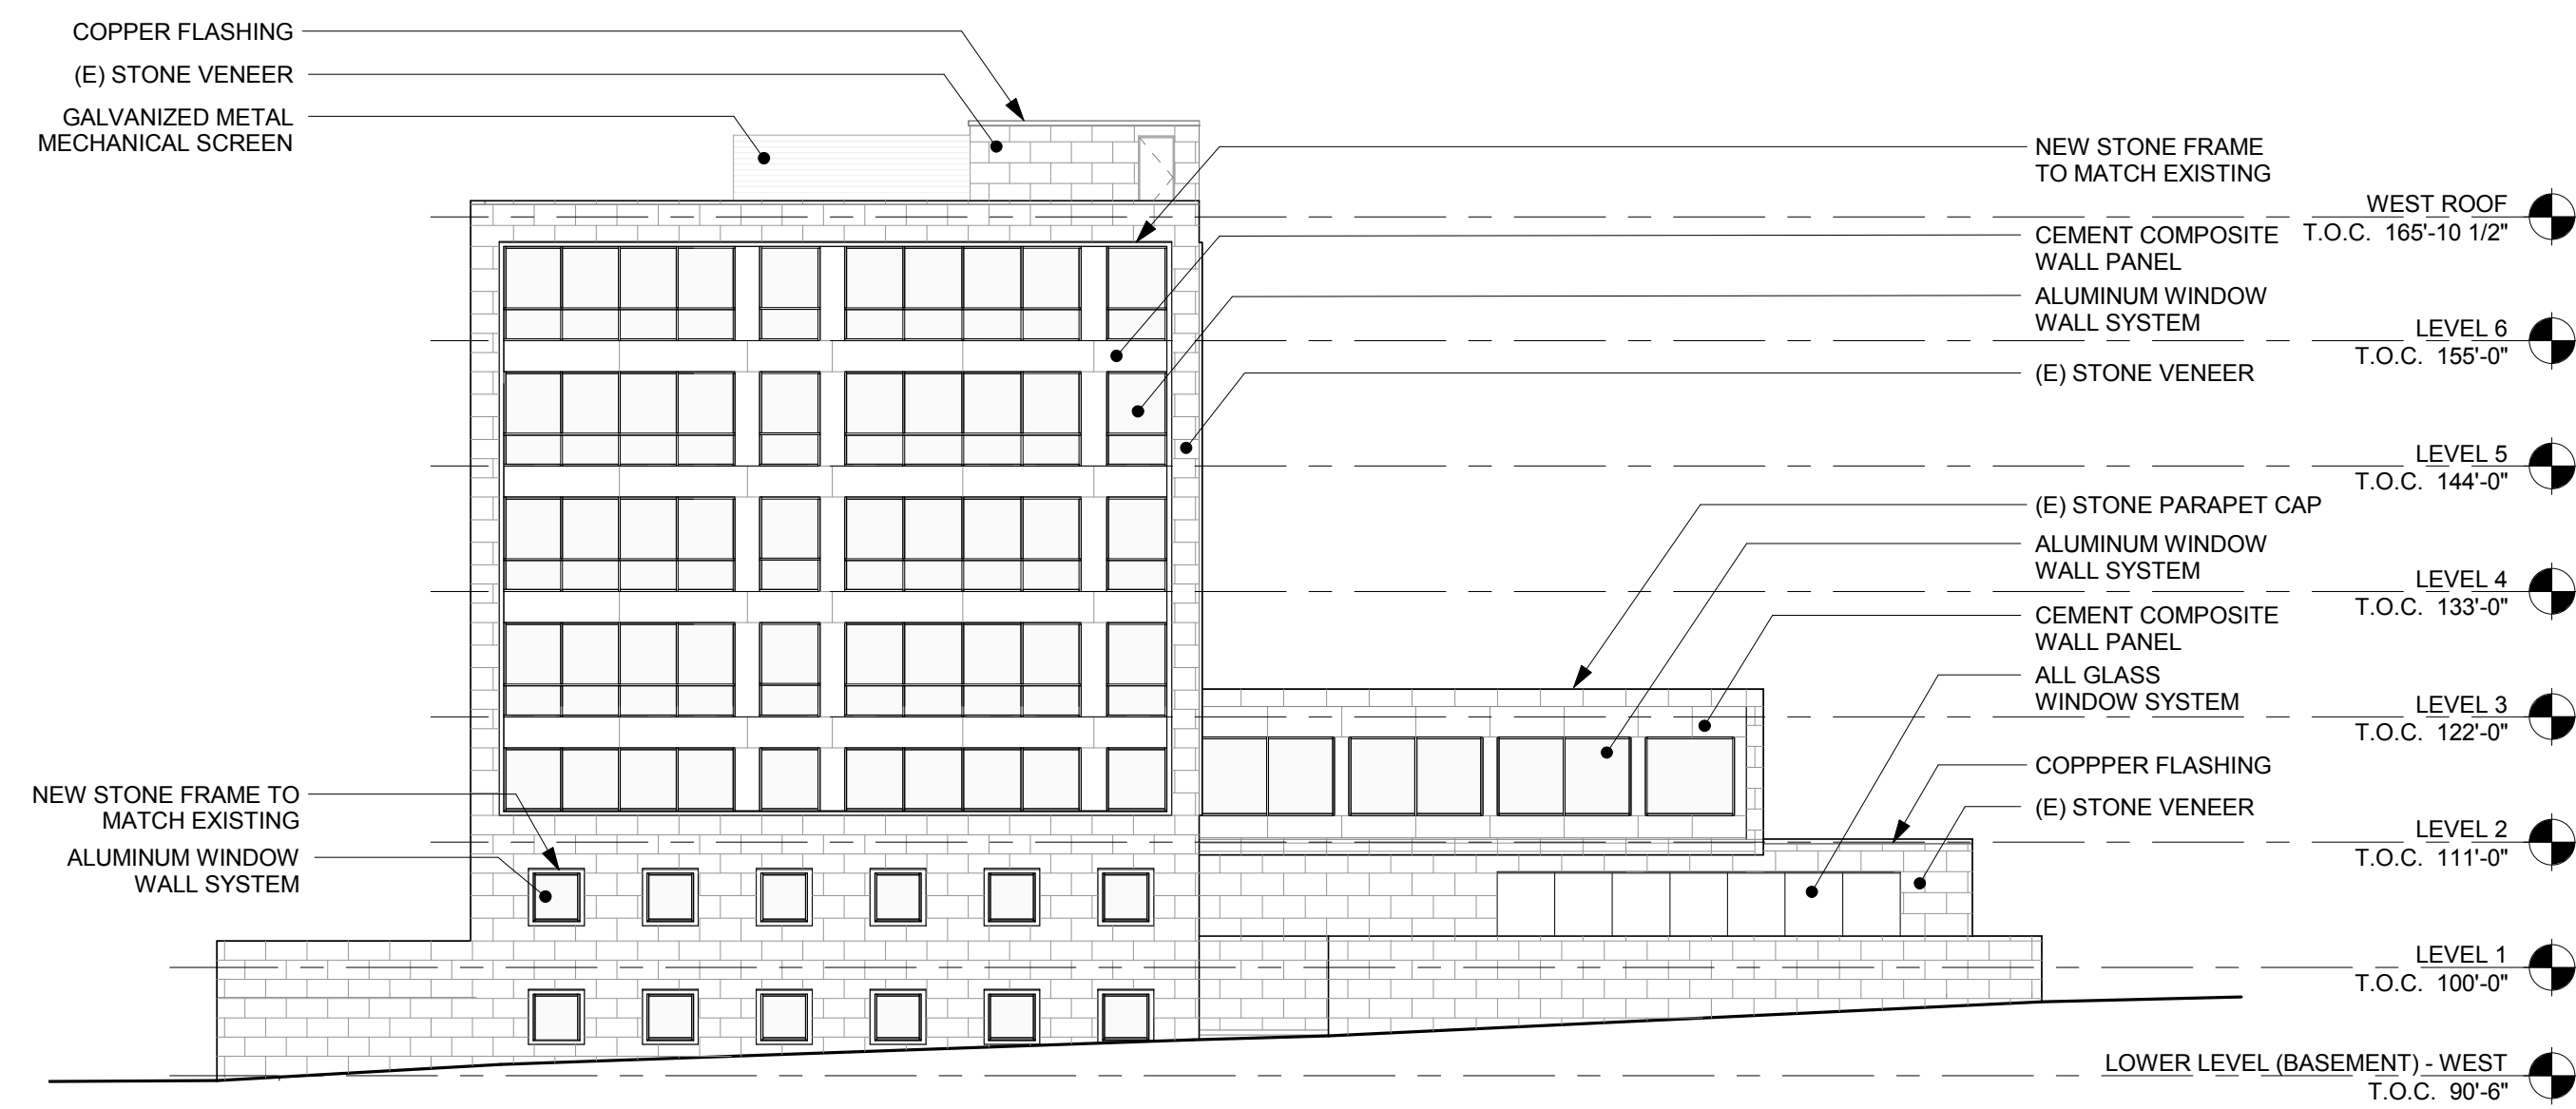


1 WEST ELEVATION
Scale: 1/16" = 1'-0"

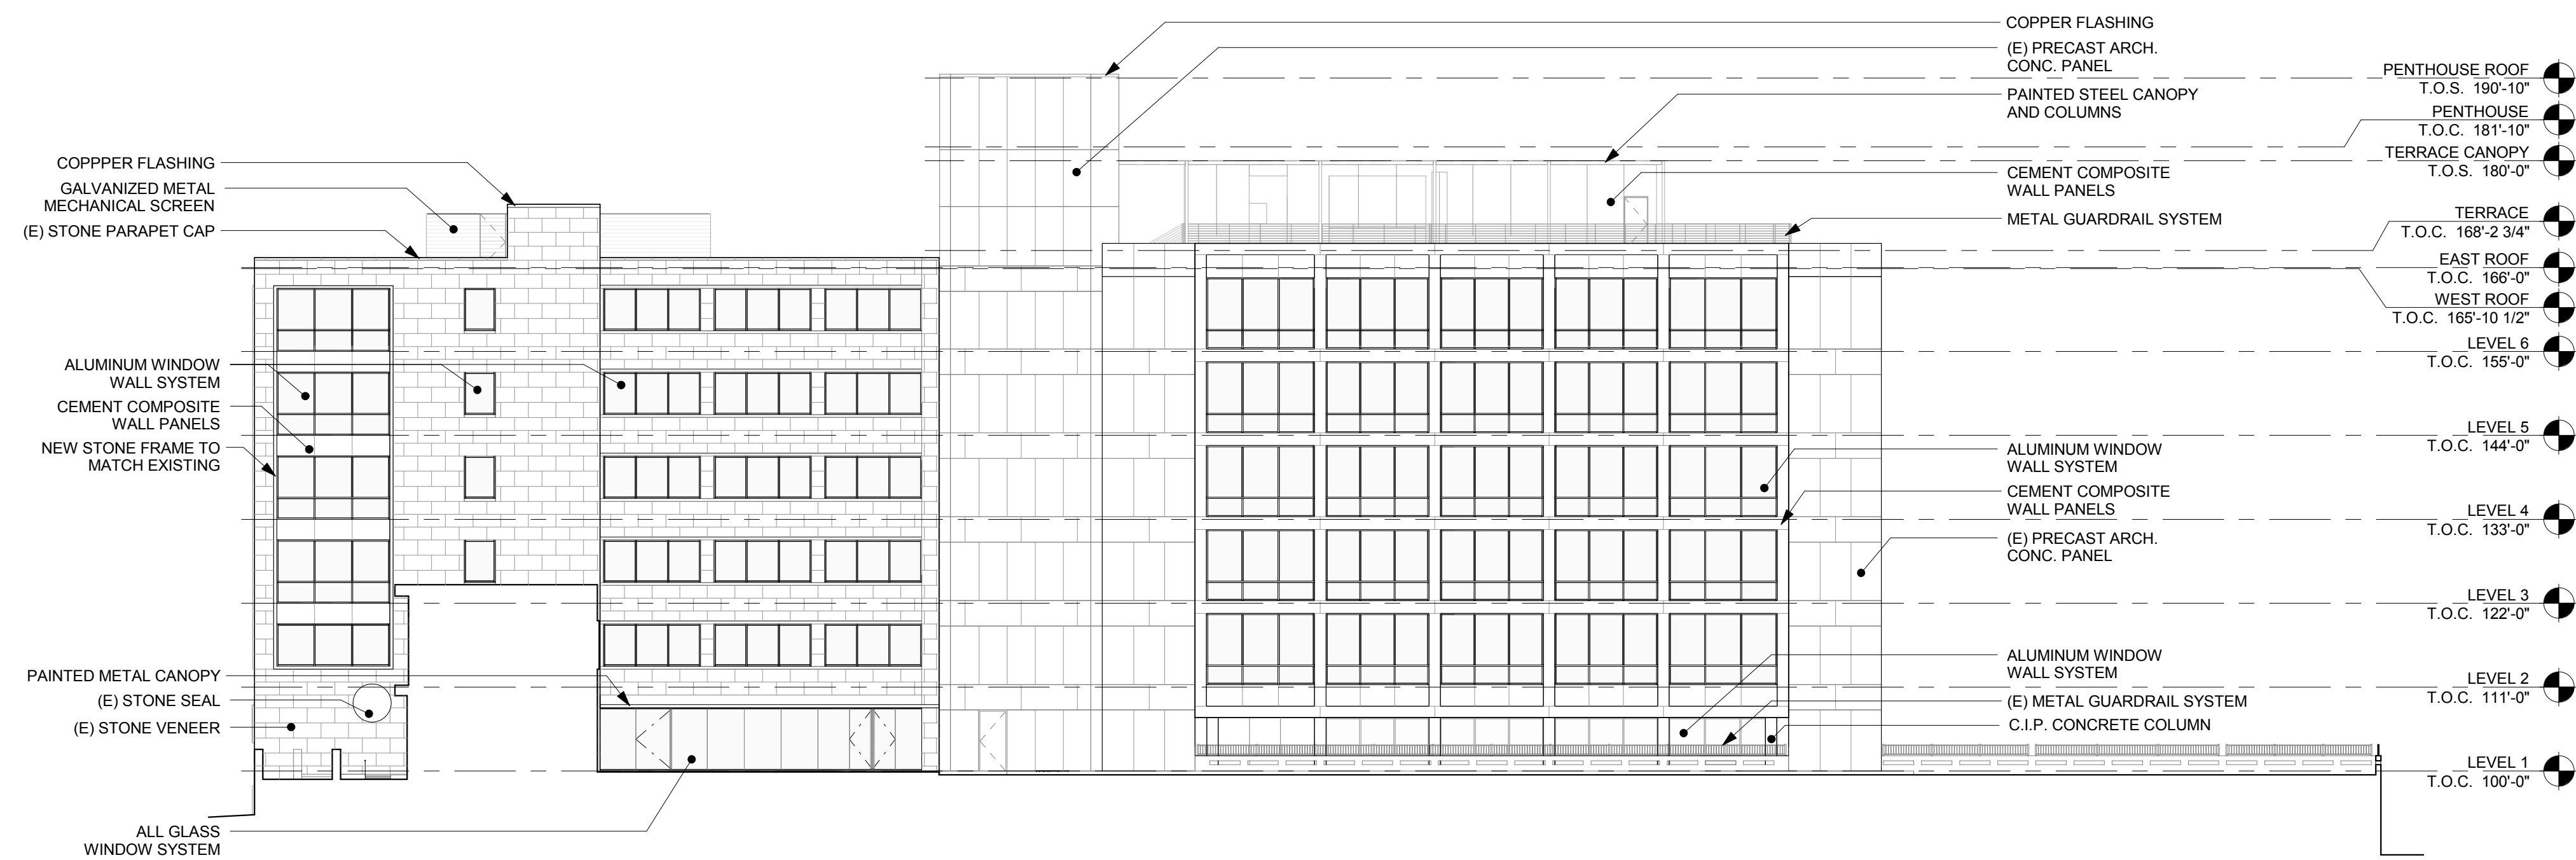

1 SOUTH ELEVATION
Scale: 1/16" = 1'-0"

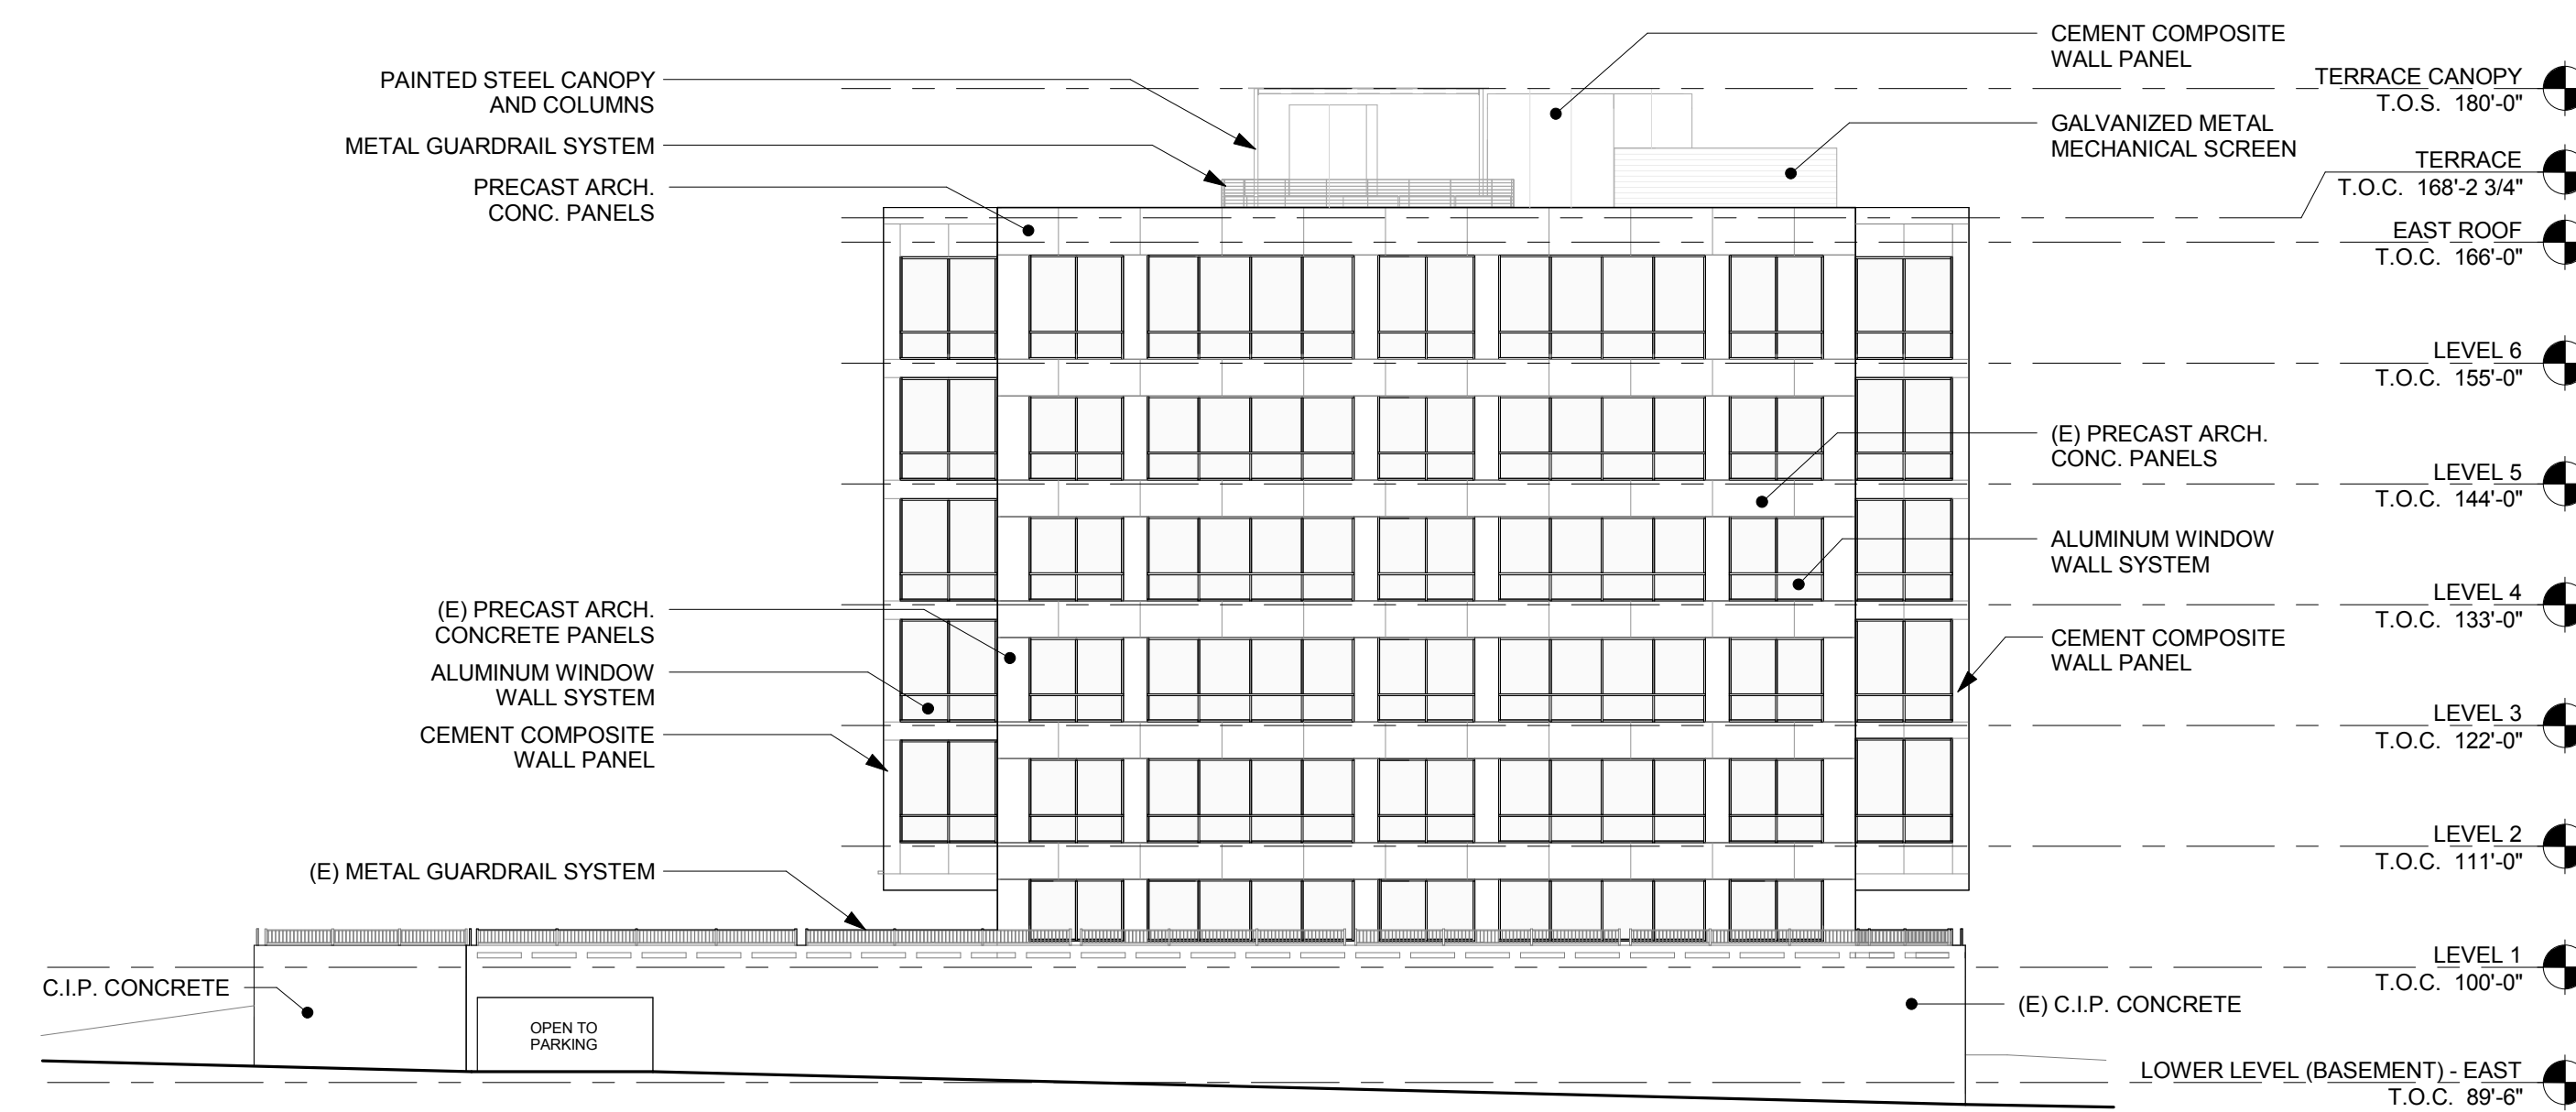

1 EAST ELEVATION
Scale: 1/16" = 1'-0"

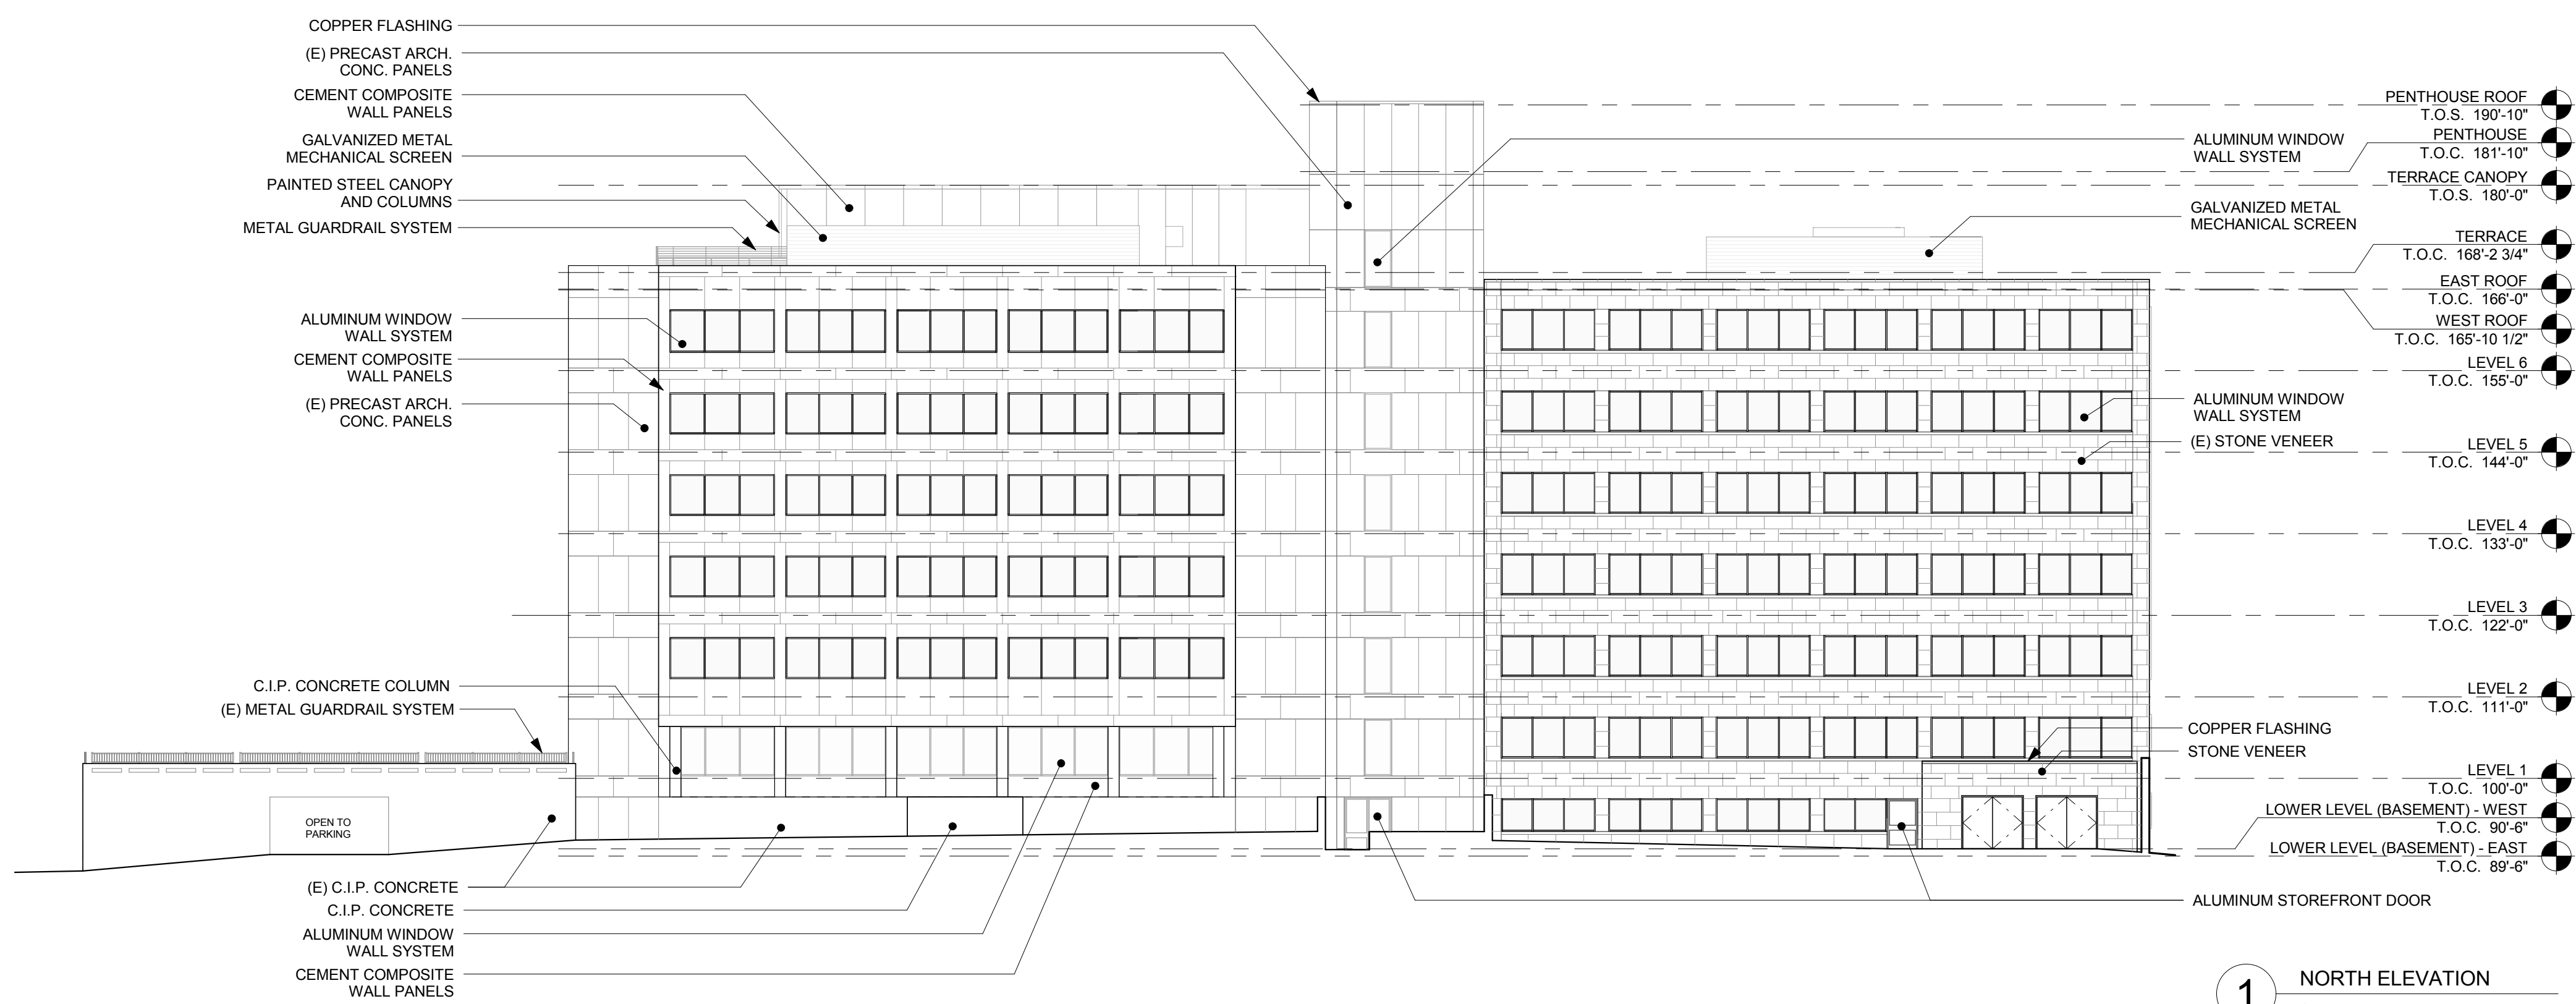

NORTH ELEVATION
WESTVIEW

31 MAY 2016

ANDERSSON·WISE

