



hatch+ulland owen
architects

1010 East 11th Street
Austin, Texas 78702
T: 512.474.8548
F: 512.474.8643
www.huarchitects.com

1603 WILLOW


NOTE: This document, the ideas and design incorporated herein are and shall remain the property of h+o architects. These documents are not to be used or altered, in whole or in part, for other than the original intended use, nor are they to be assigned to any third party without written permission from h+o architects.

NOTE: By act of submitting a bid for the proposed contract, the bidder warrants that the bidder, and all subcontractors and material suppliers they intend to use have carefully and thoroughly reviewed the drawings and specifications and other construction documents and have found them complete and free from any ambiguities and sufficient for the purpose intended. The bidder further warrants that to the best of their or their subcontractors and material supplier's knowledge all materials and products specified or indicated herein are acceptable for all applicable codes and authorities.

ISSUE DATES:	
07/19/16	
.....	
.....	
.....	
.....	
.....	
.....	
.....	
.....	



01 | North Elevation
SCALE= 1/8" = 1'

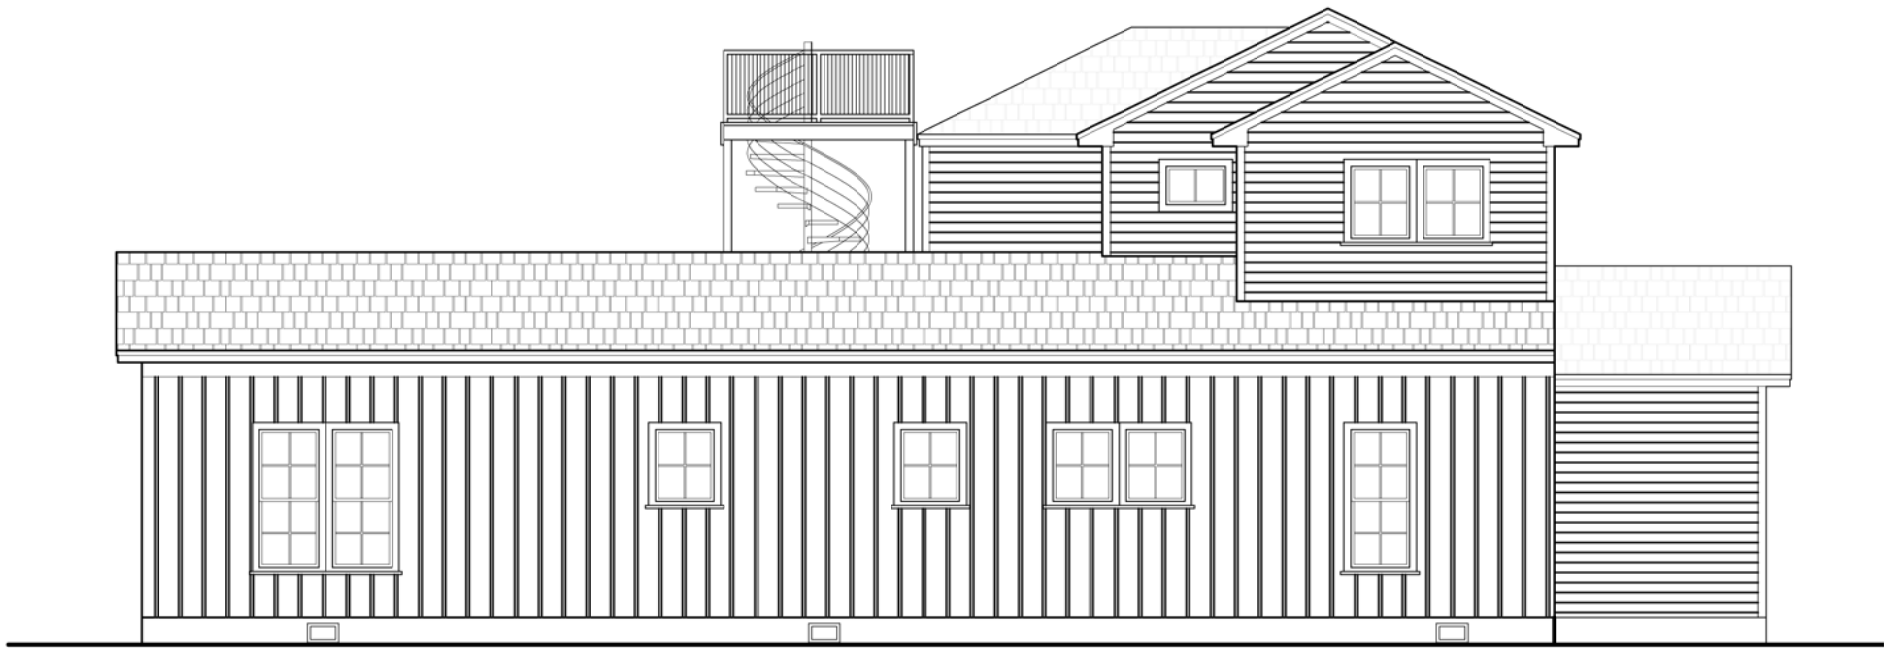


02 | West Elevation
SCALE= 1/8" = 1'

ISSUE DATES:	
07/19/16	



01 South Elevation
SCALE= 1/8" = 1'

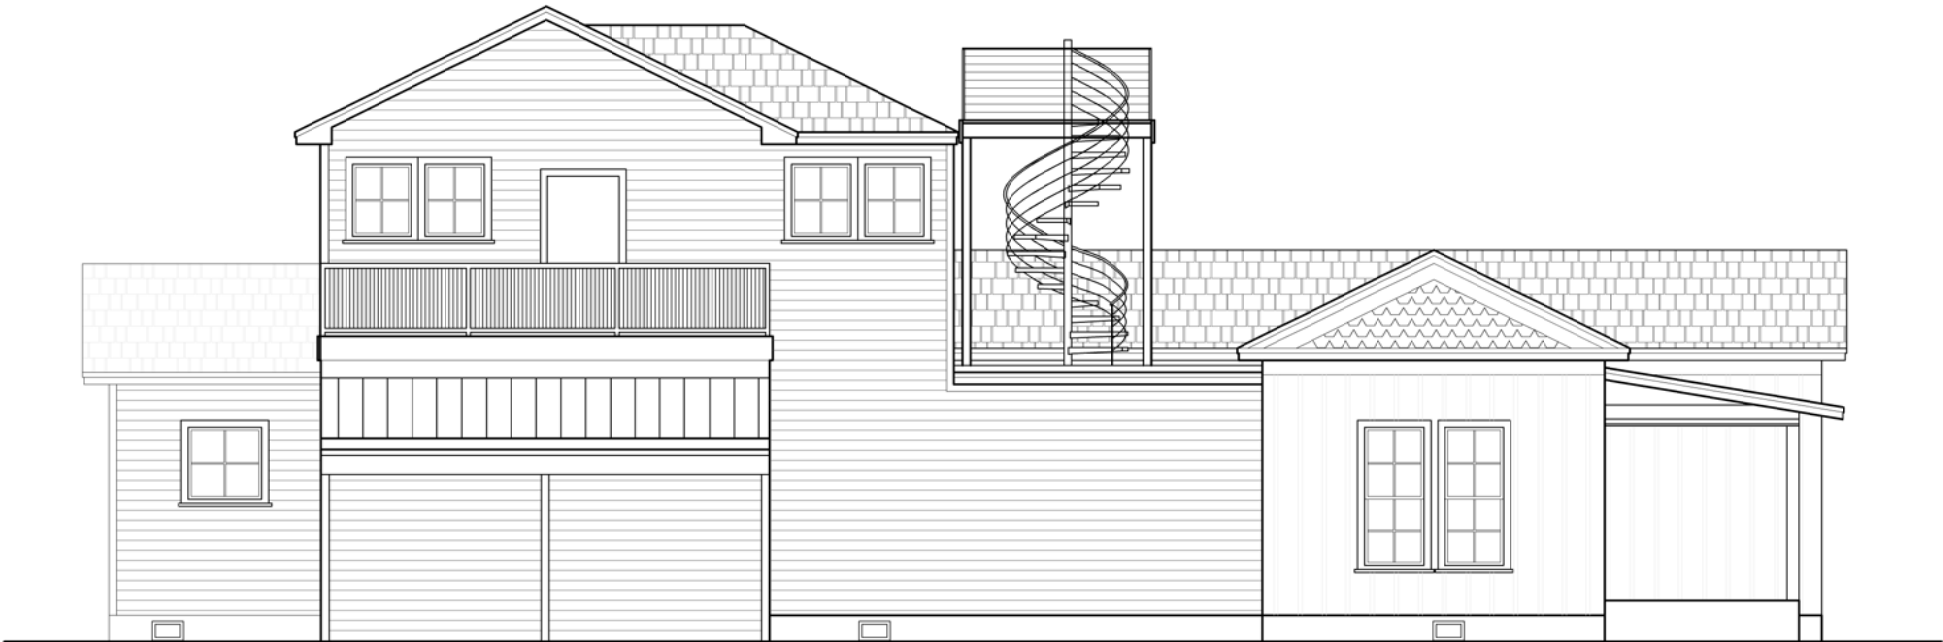

02 East Elevation
SCALE= 1/8" = 1'