



SITE PLAN_PROPOSED
SCALE: 1" = 20'


 


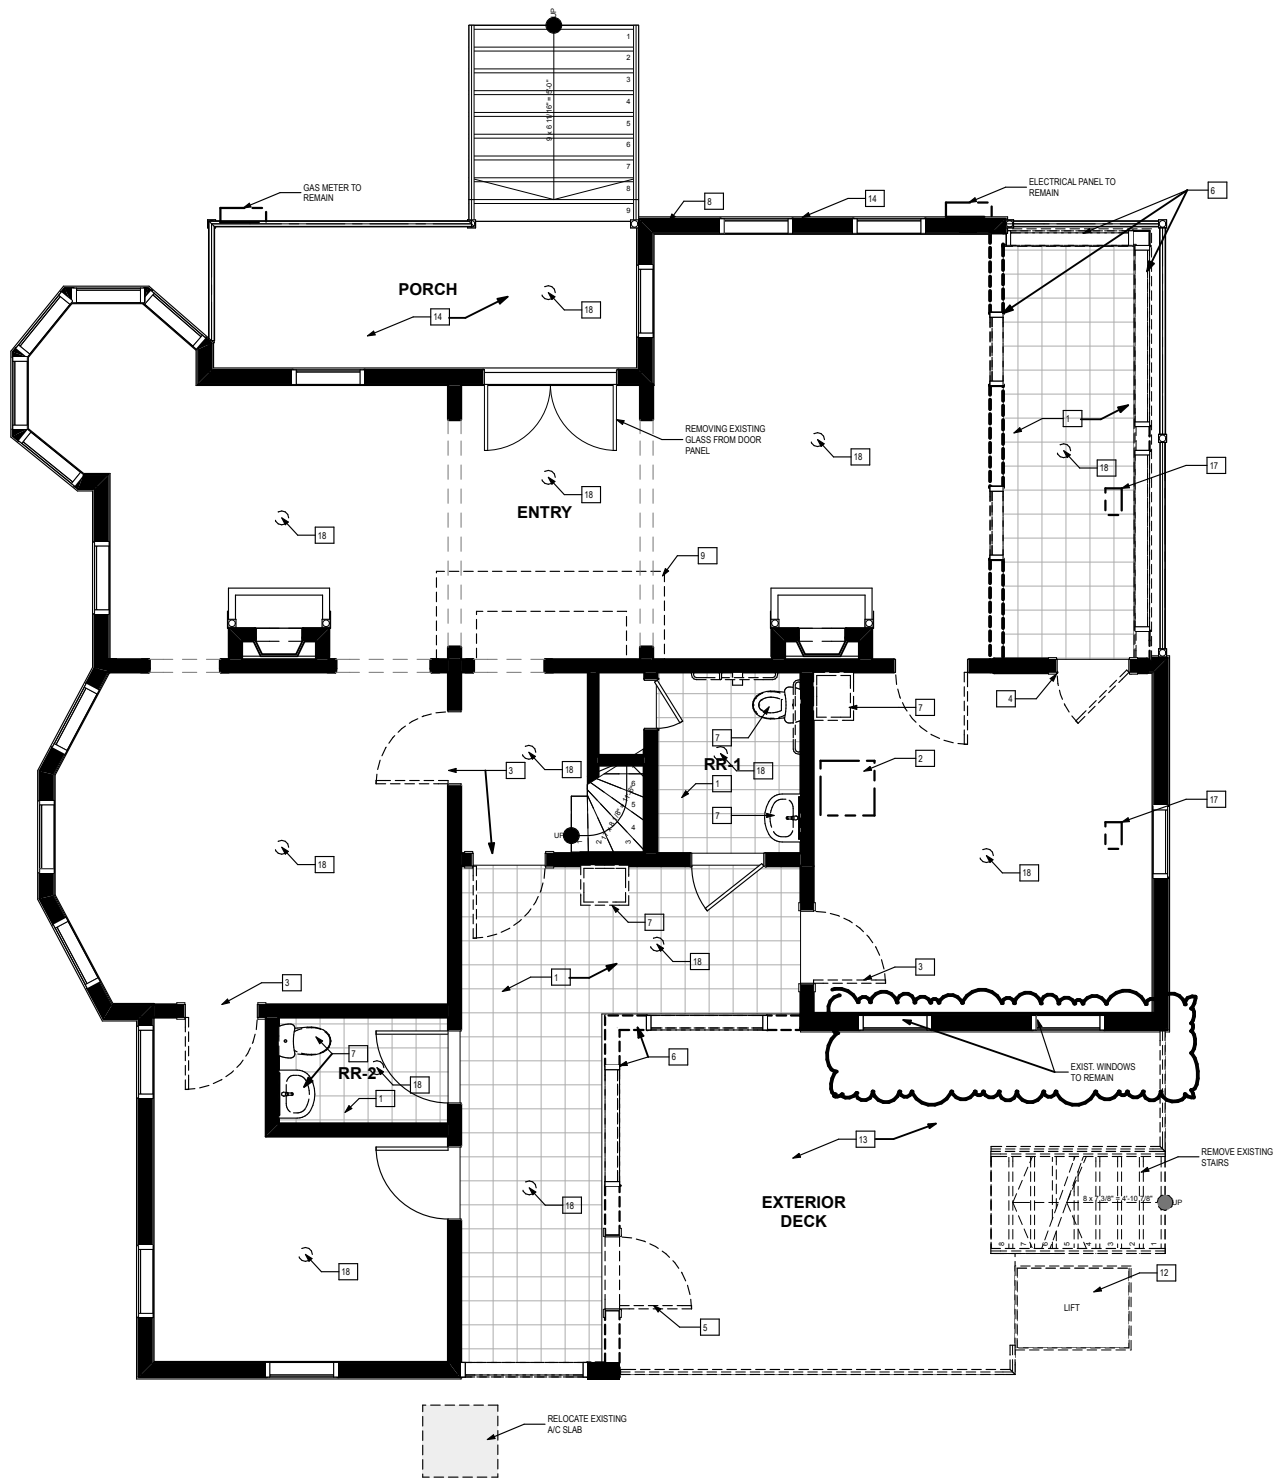

DEMO PLAN_1ST FLOOR

SCALE: 1/8" = 1'-0"


2

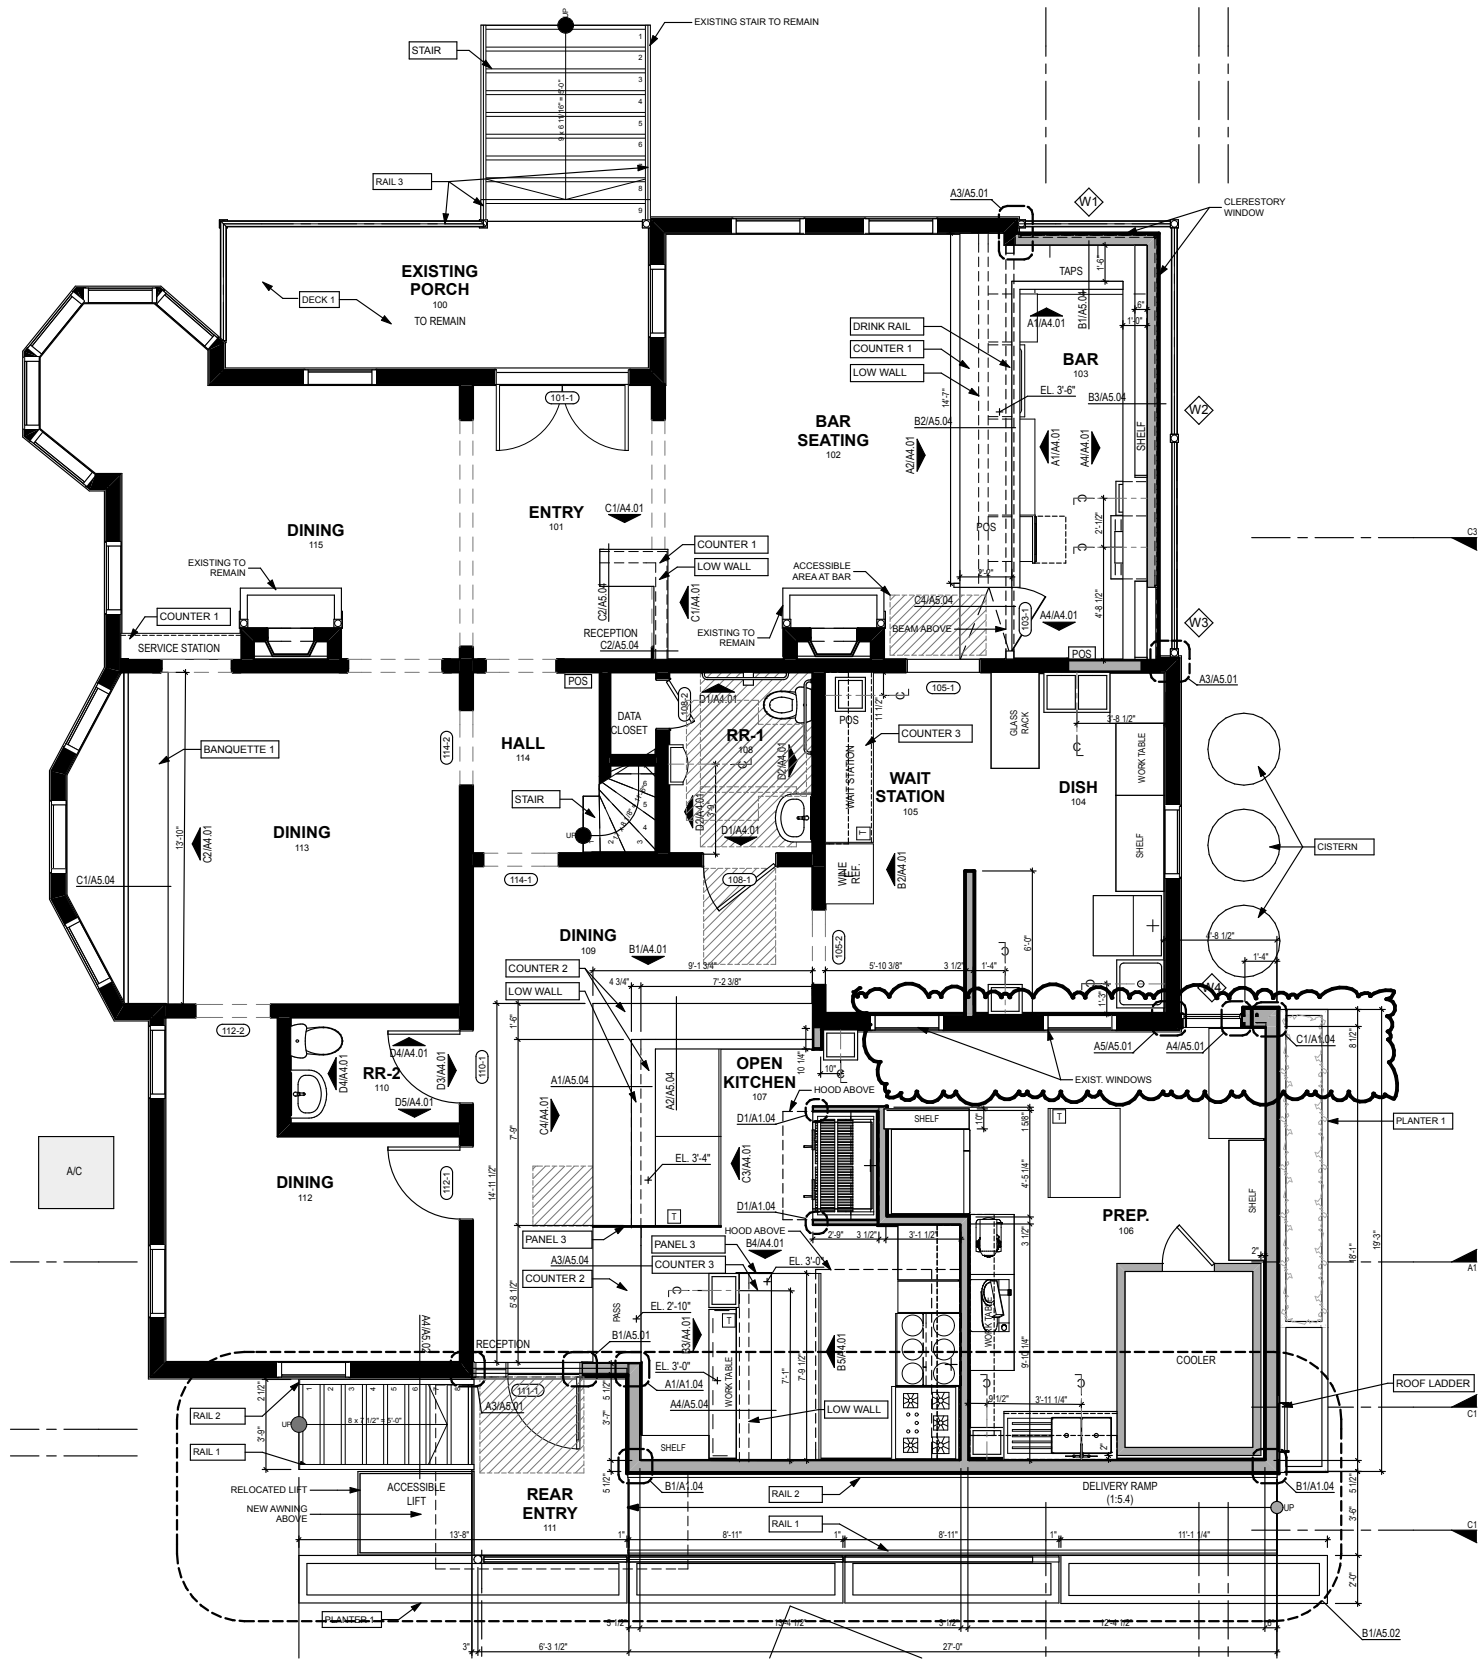 


FLOOR PLAN_1ST FLOOR

SCALE: 1/8" = 1'-0"

1


 


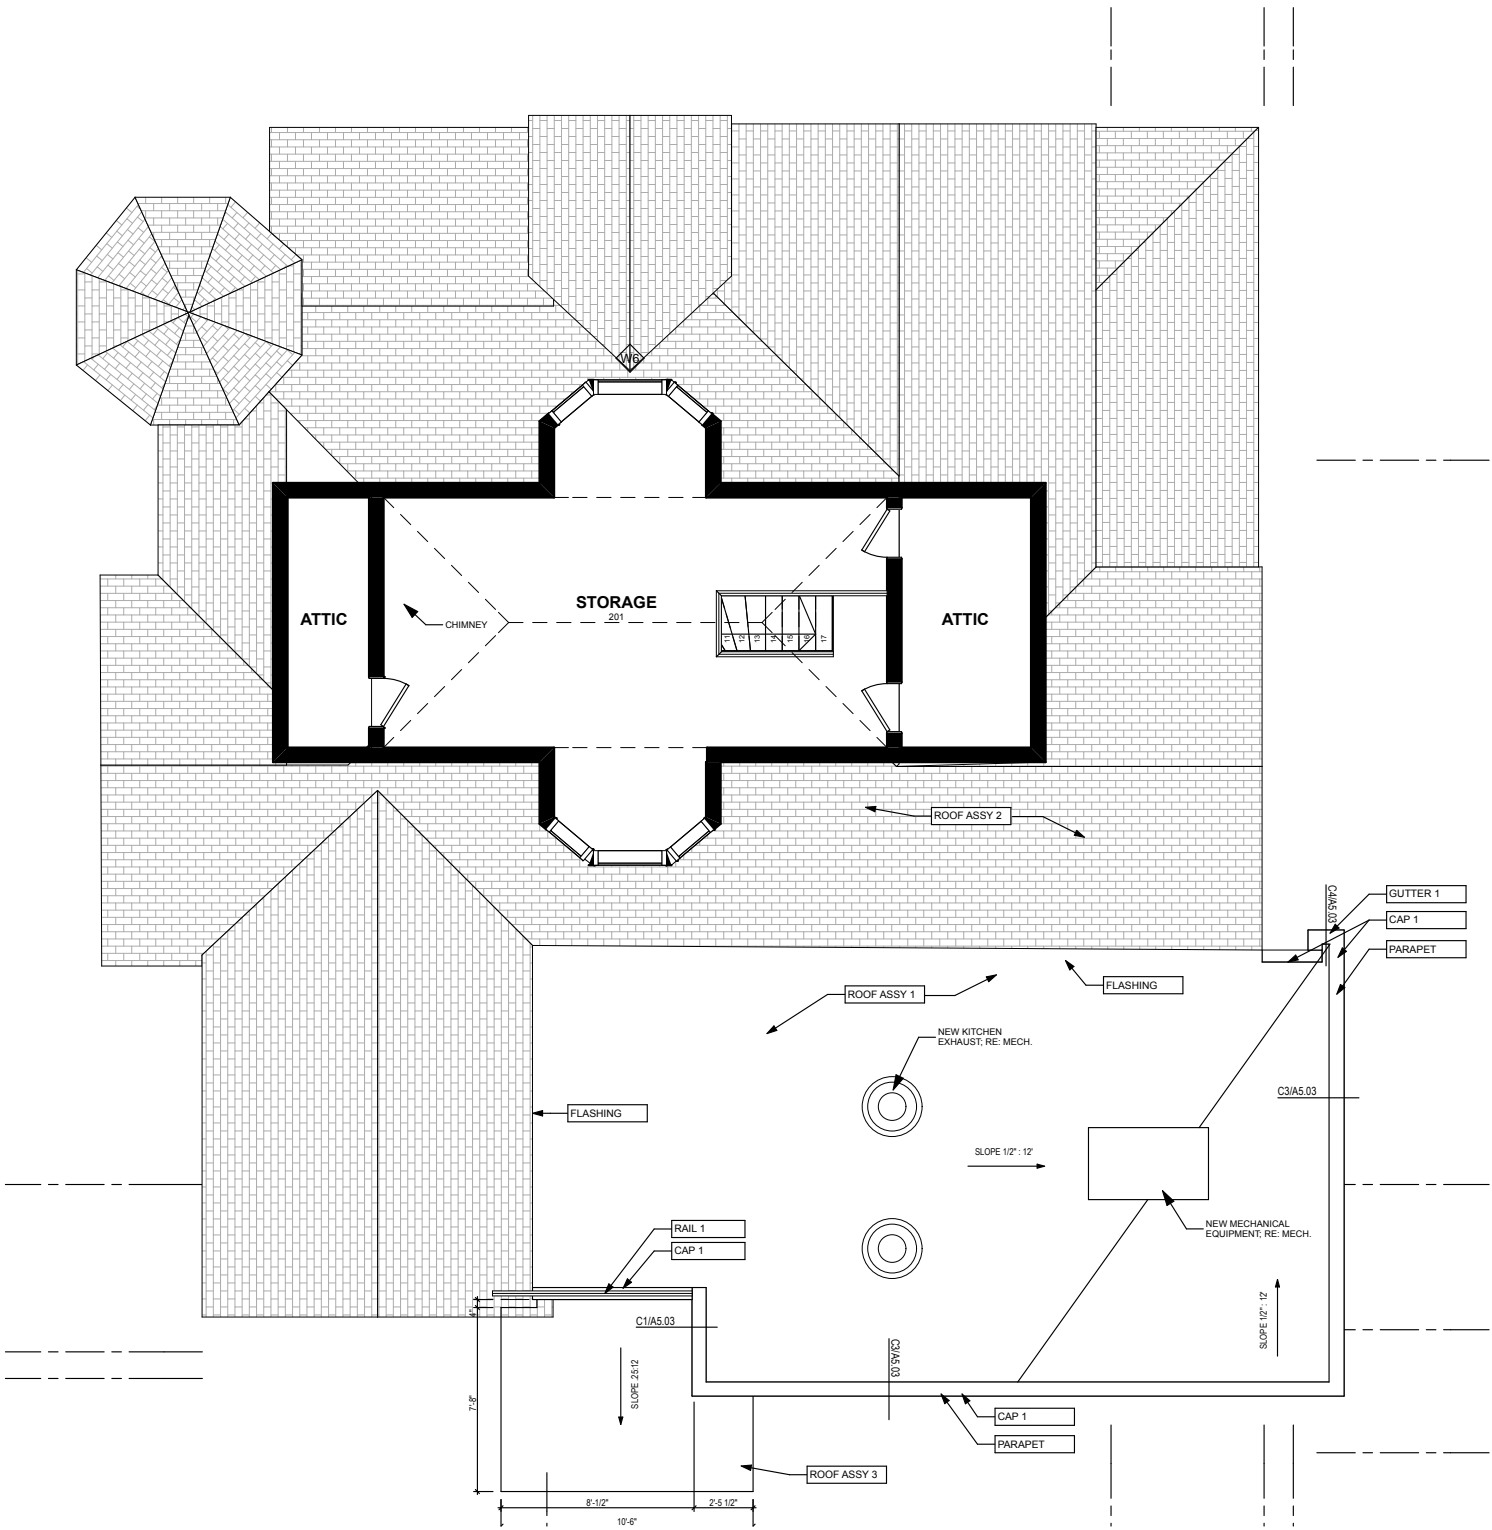

FLOOR PLAN_2ND FLOOR

SCALE: 1/8" = 1'-0"


3

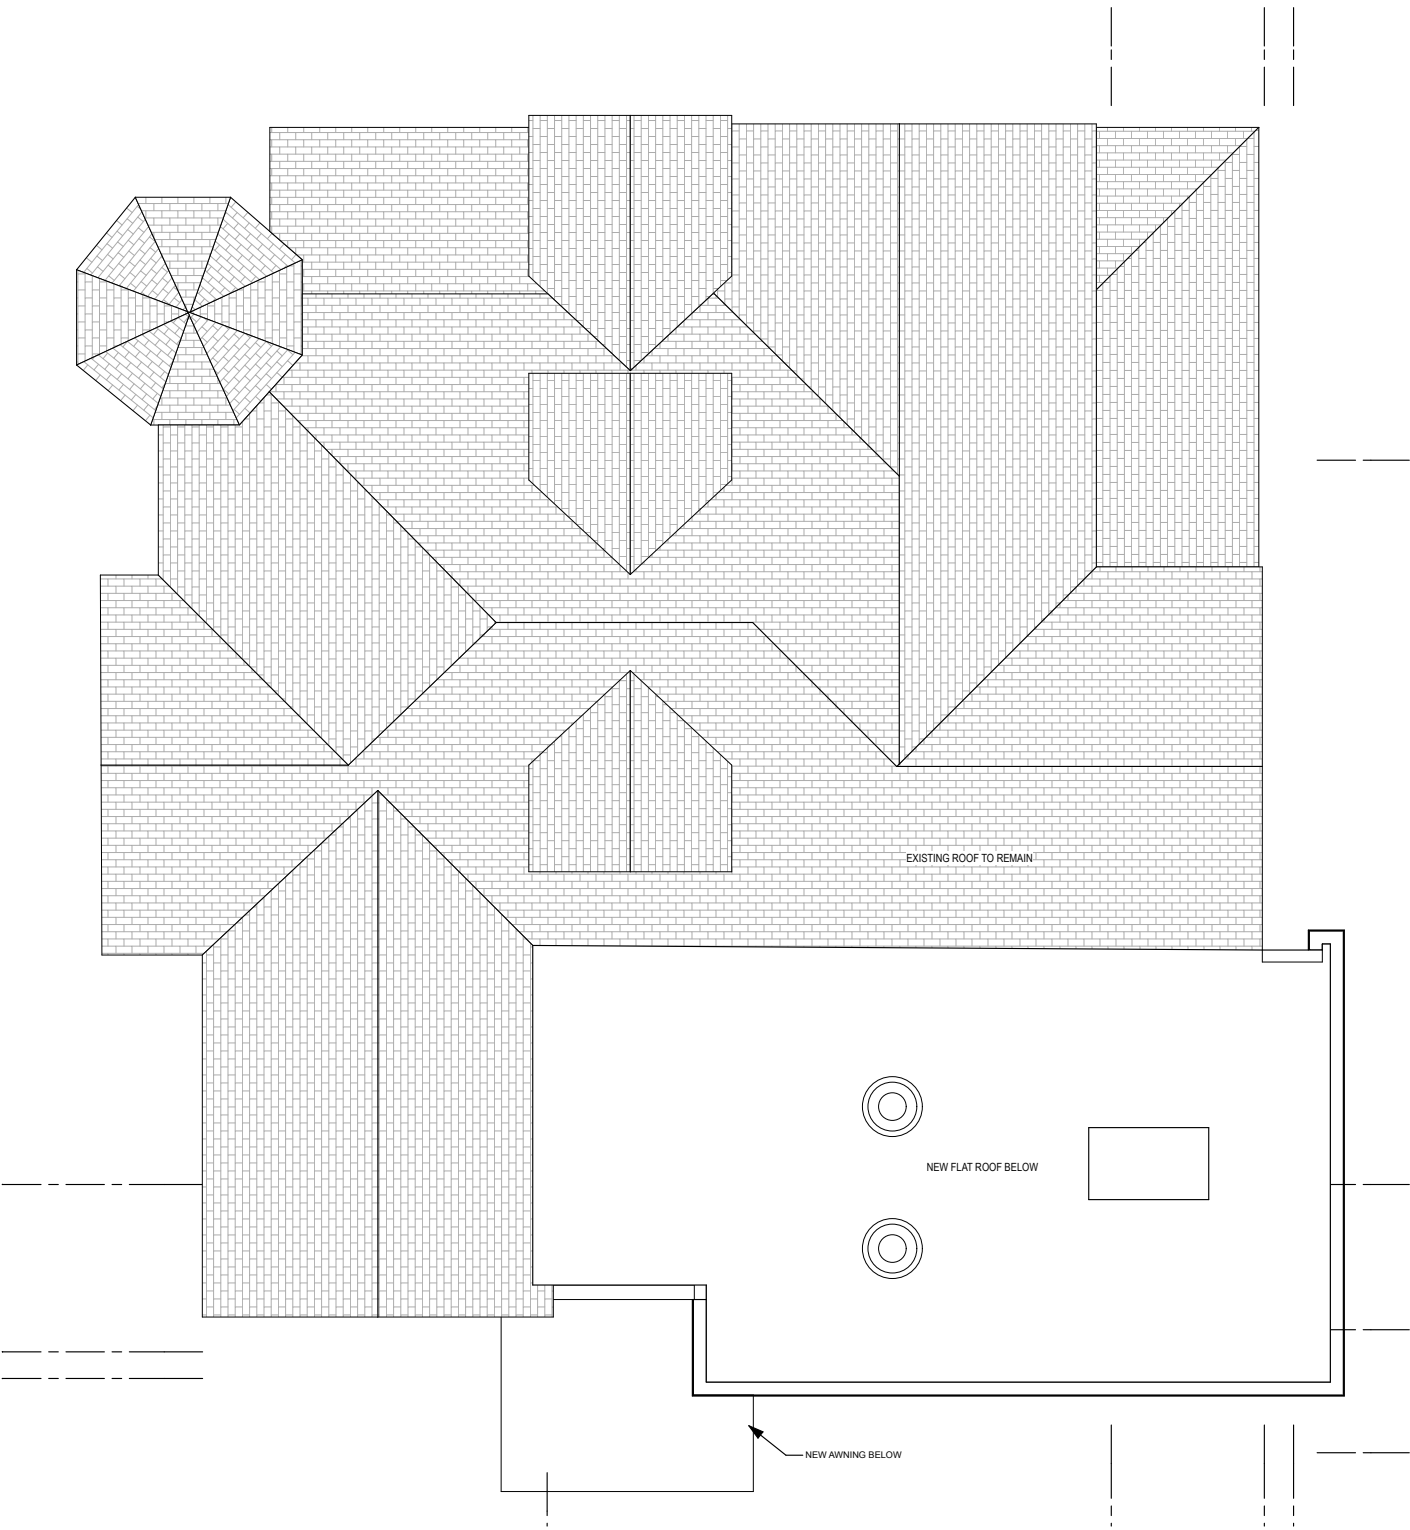 


FLOOR PLAN_ROOF

SCALE: 1/8" = 1'-0"

2

 

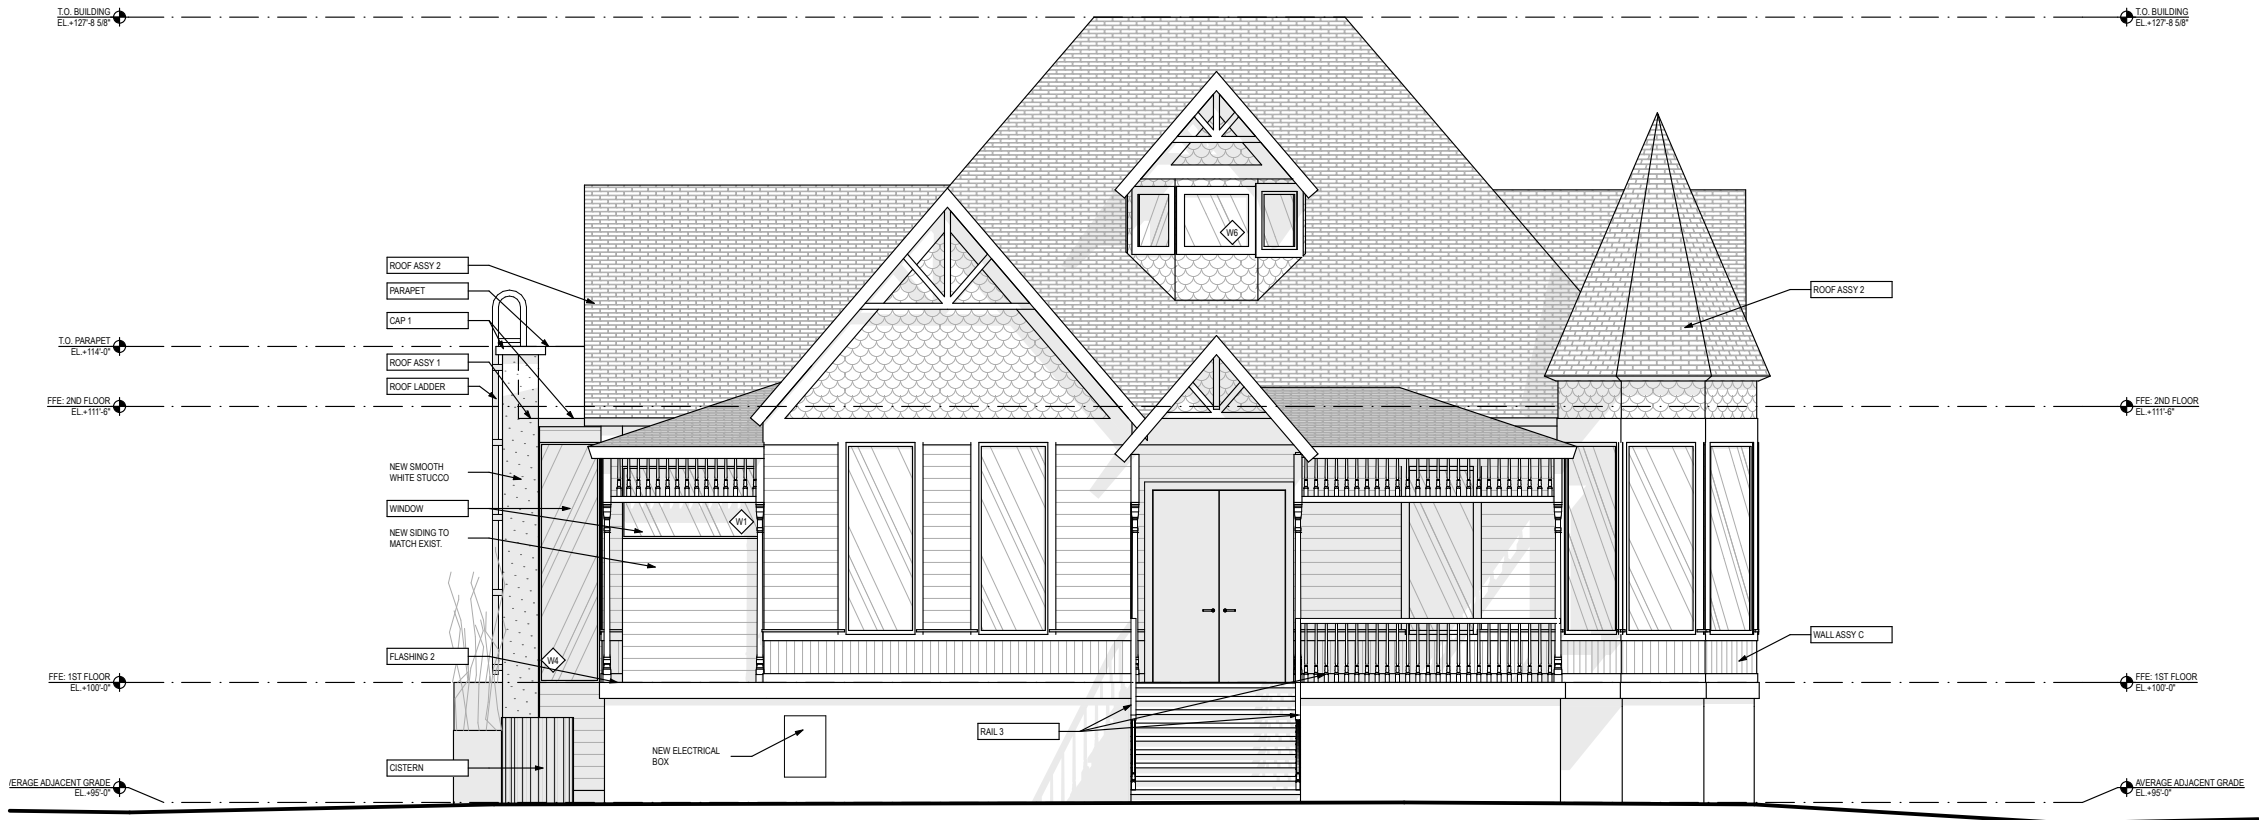

BUILDING ELEV_NORTH_PROPOSED

SCALE: 1/8" = 1'-0"


1



BUILDING ELEV_NORTH_EXISTING

SCALE: 1/8" = 1'-0"


2

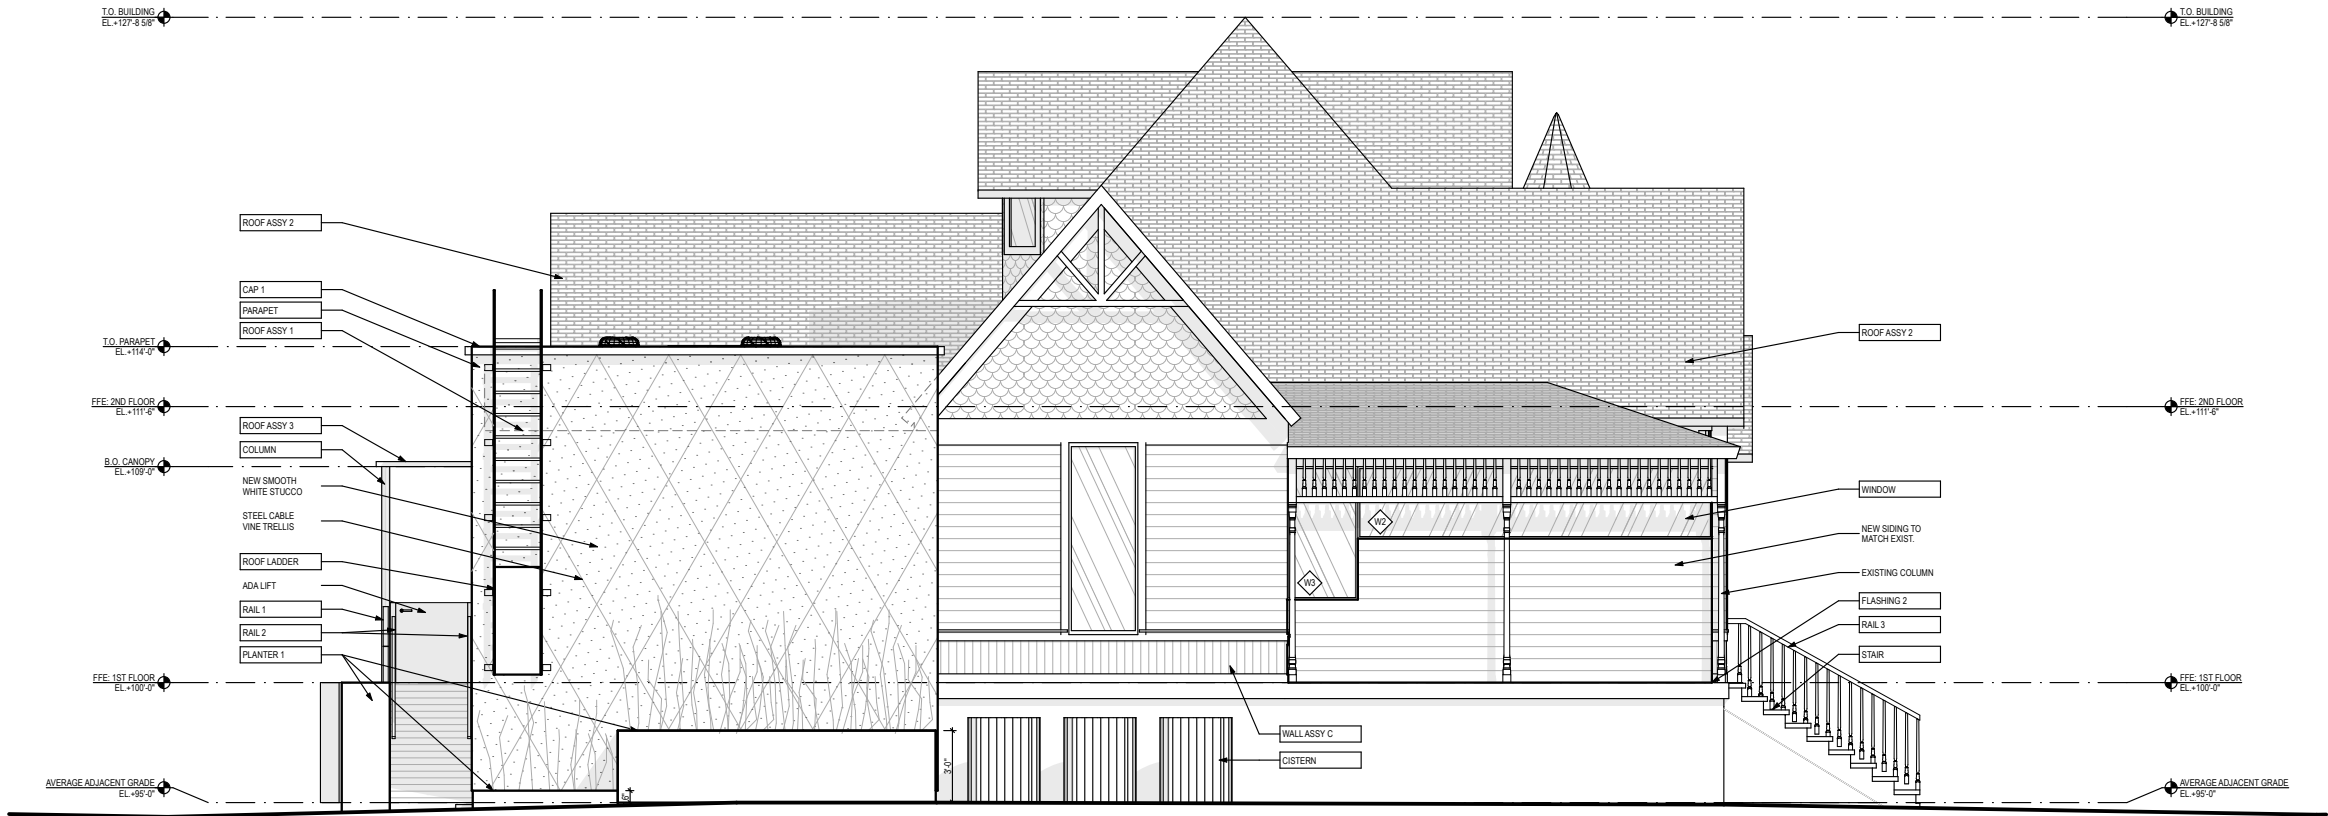

BUILDING ELEV_EAST_PROPOSED

SCALE: 1/8" = 1'-0"


1

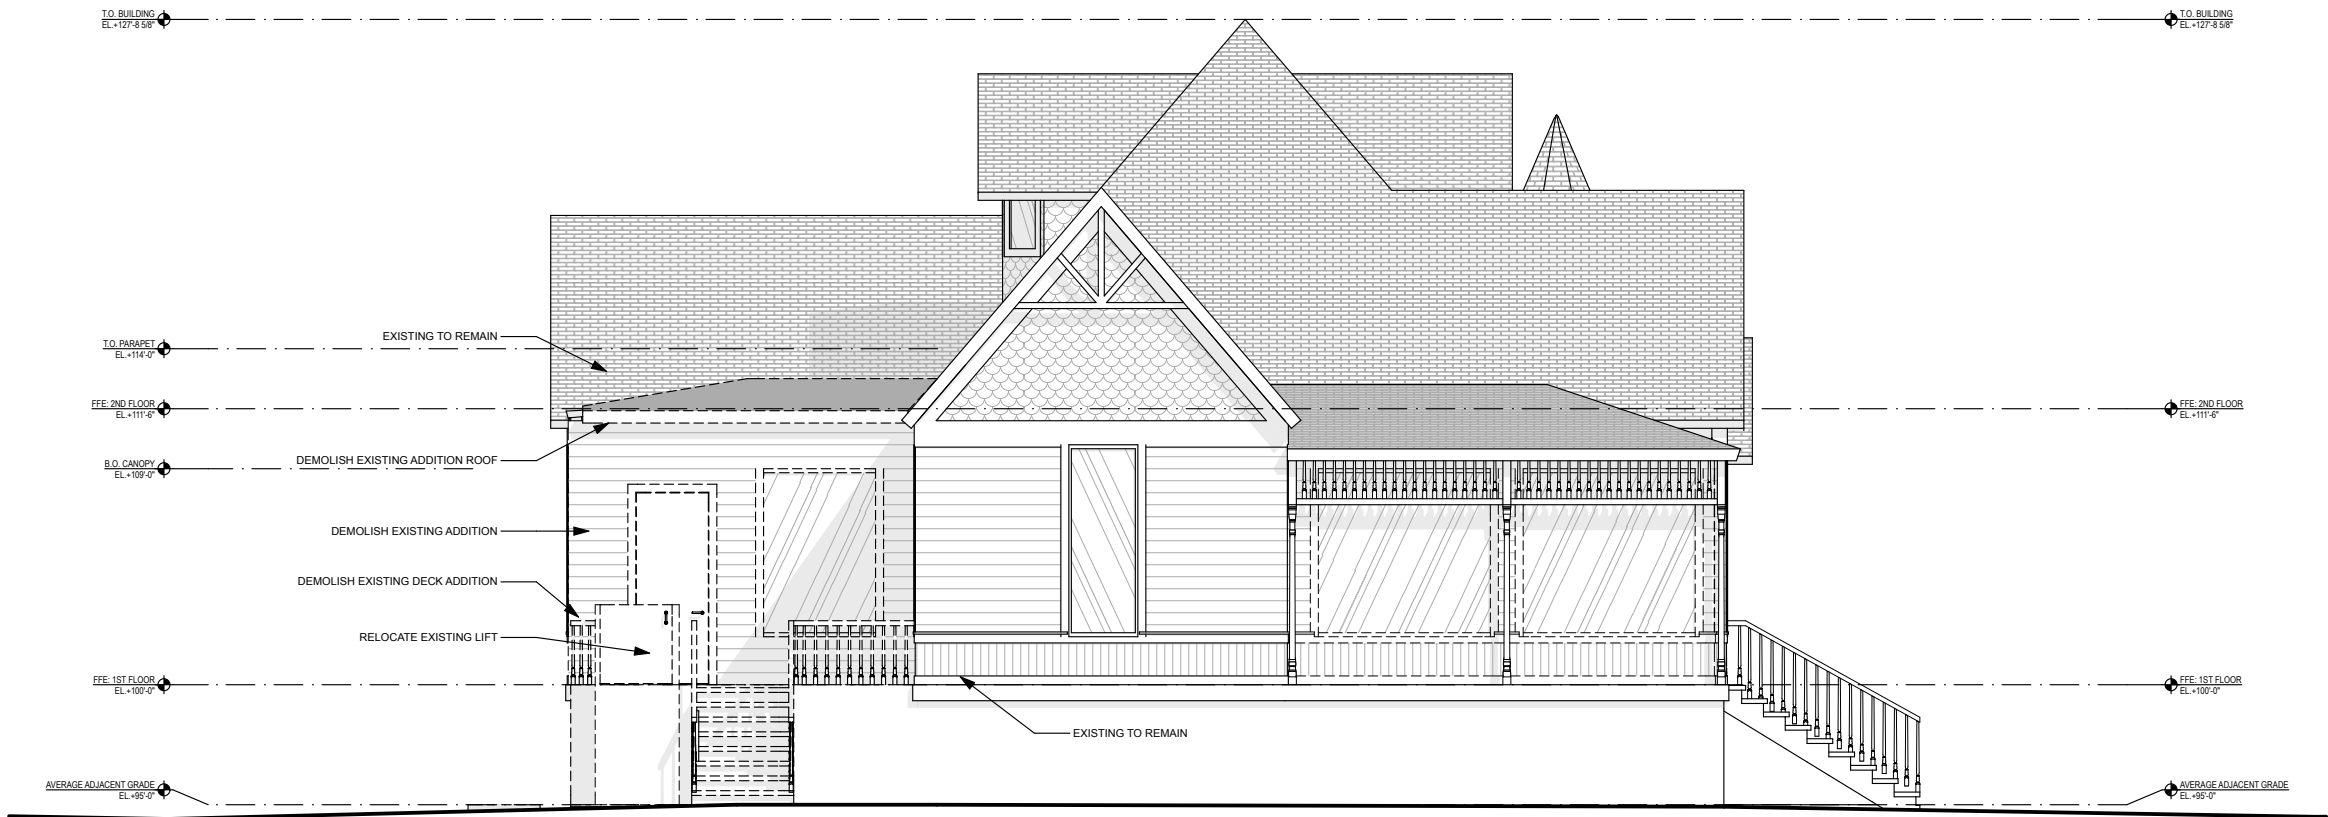

BUILDING ELEV_EAST_EXISTING

SCALE: 1/8" = 1'-0"


2

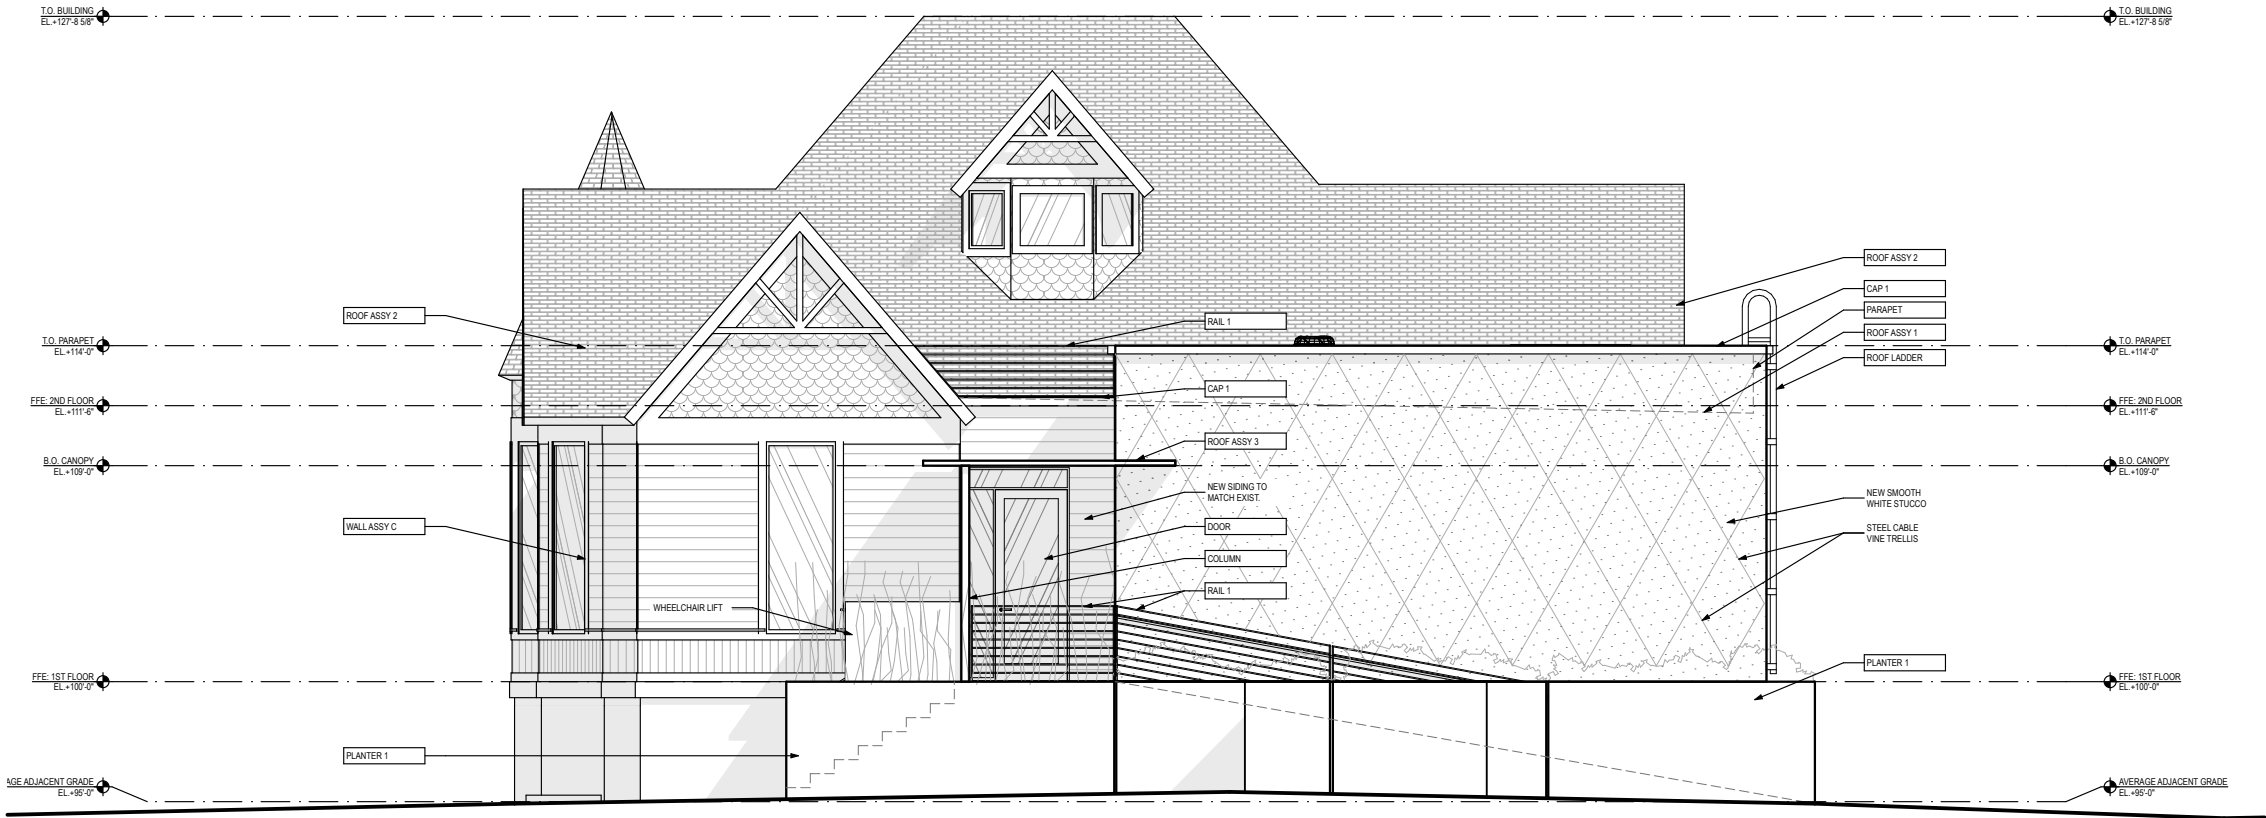

BUILDING ELEV_SOUTH_PROPOSED

1


SCALE: 1/8" = 1'-0"

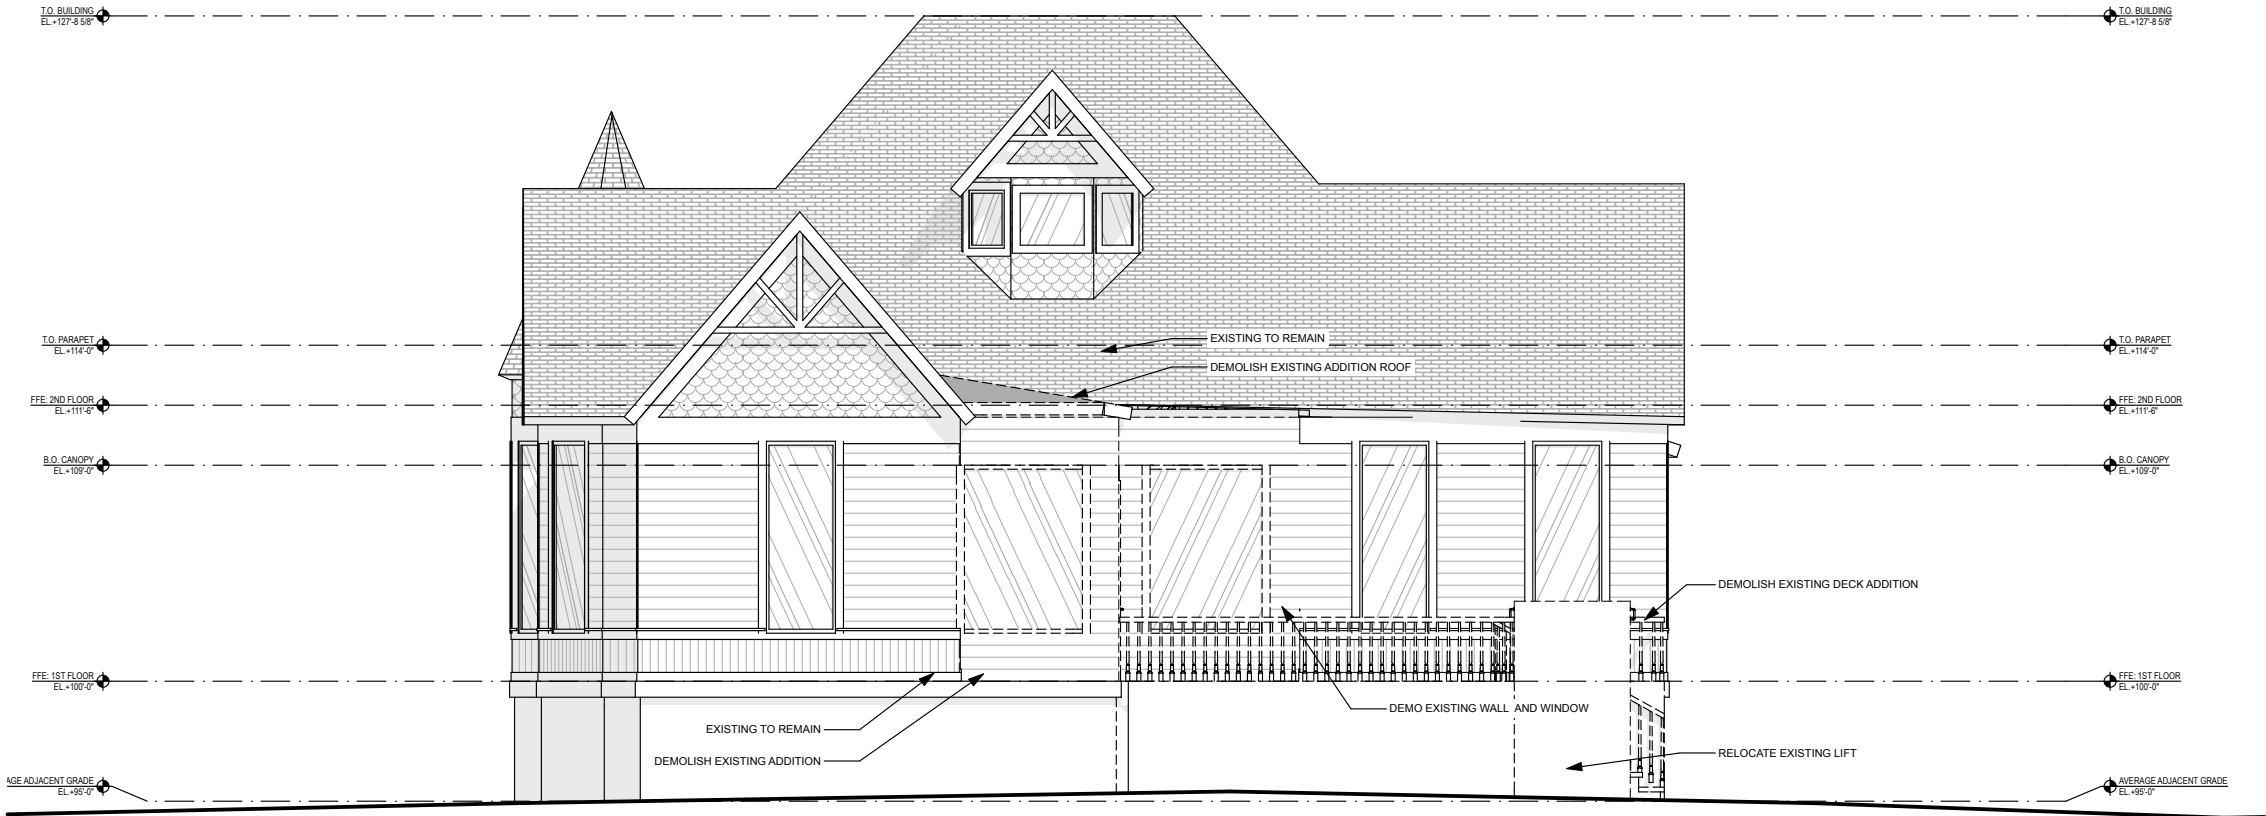

BUILDING ELEV_SOUTH_EXISTING

2


SCALE: 1/8" = 1'-0"

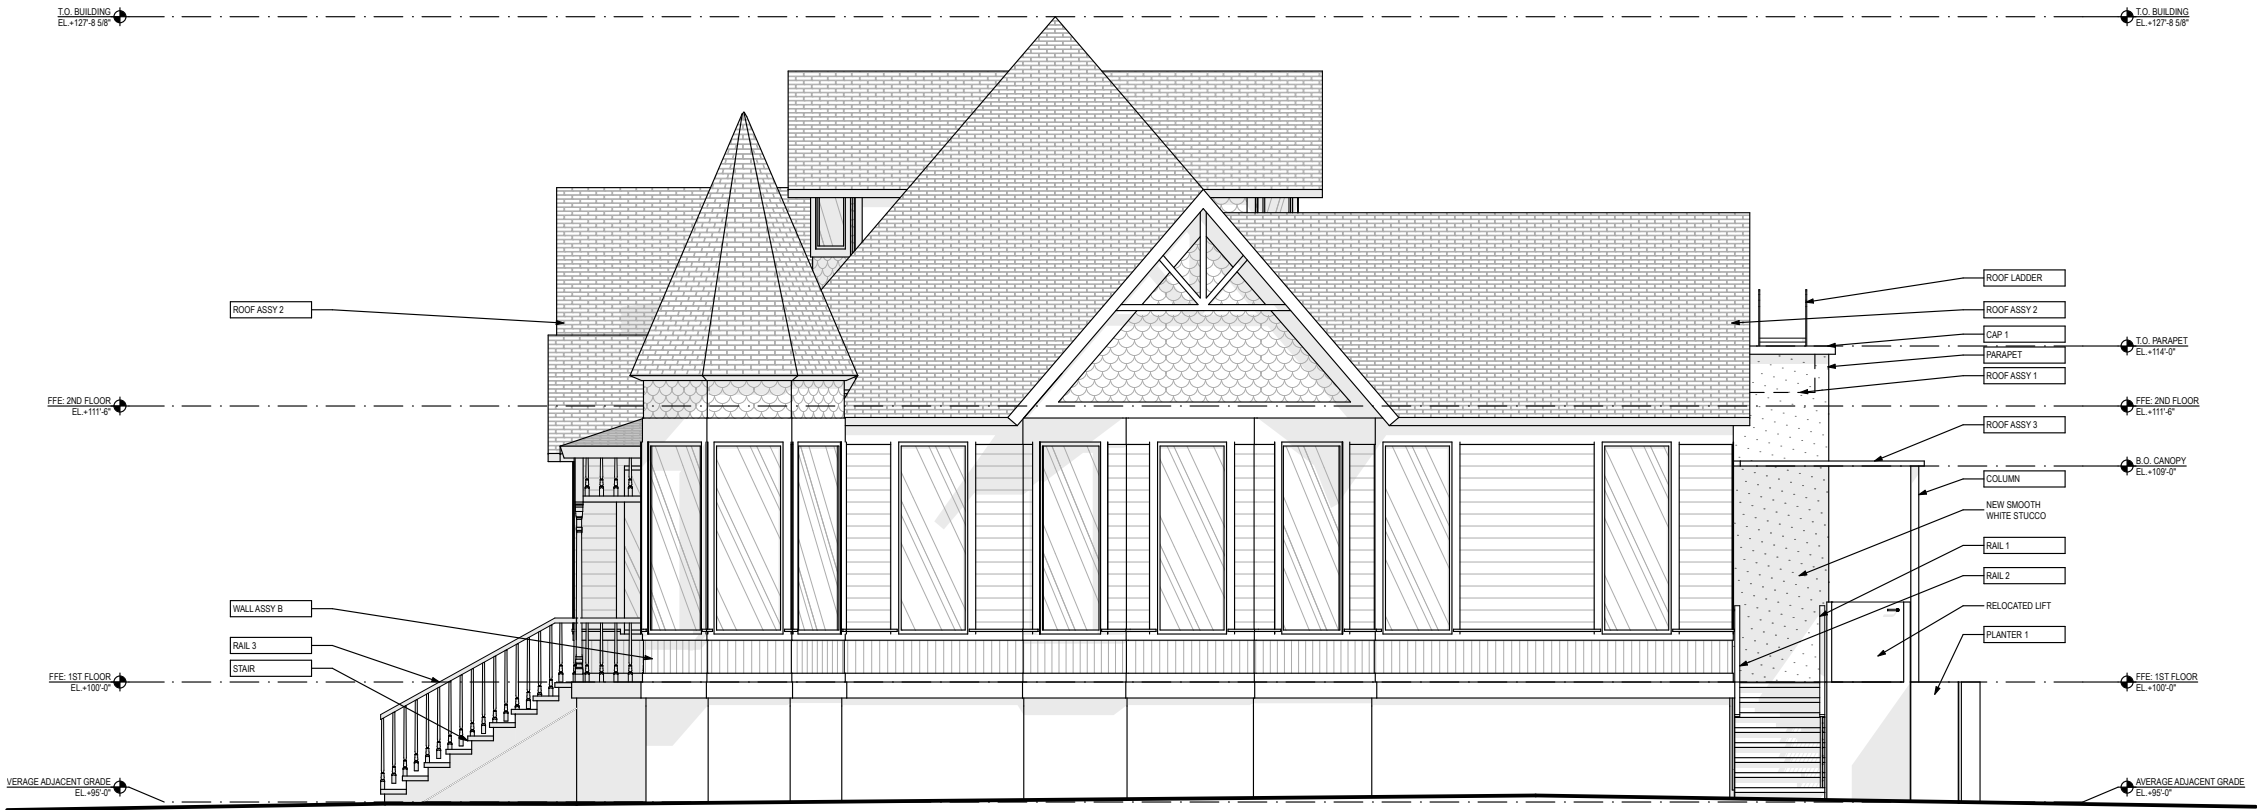

BUILDING ELEV_WEST_PROPOSED

1

SCALE: 1/8" = 1'-0"

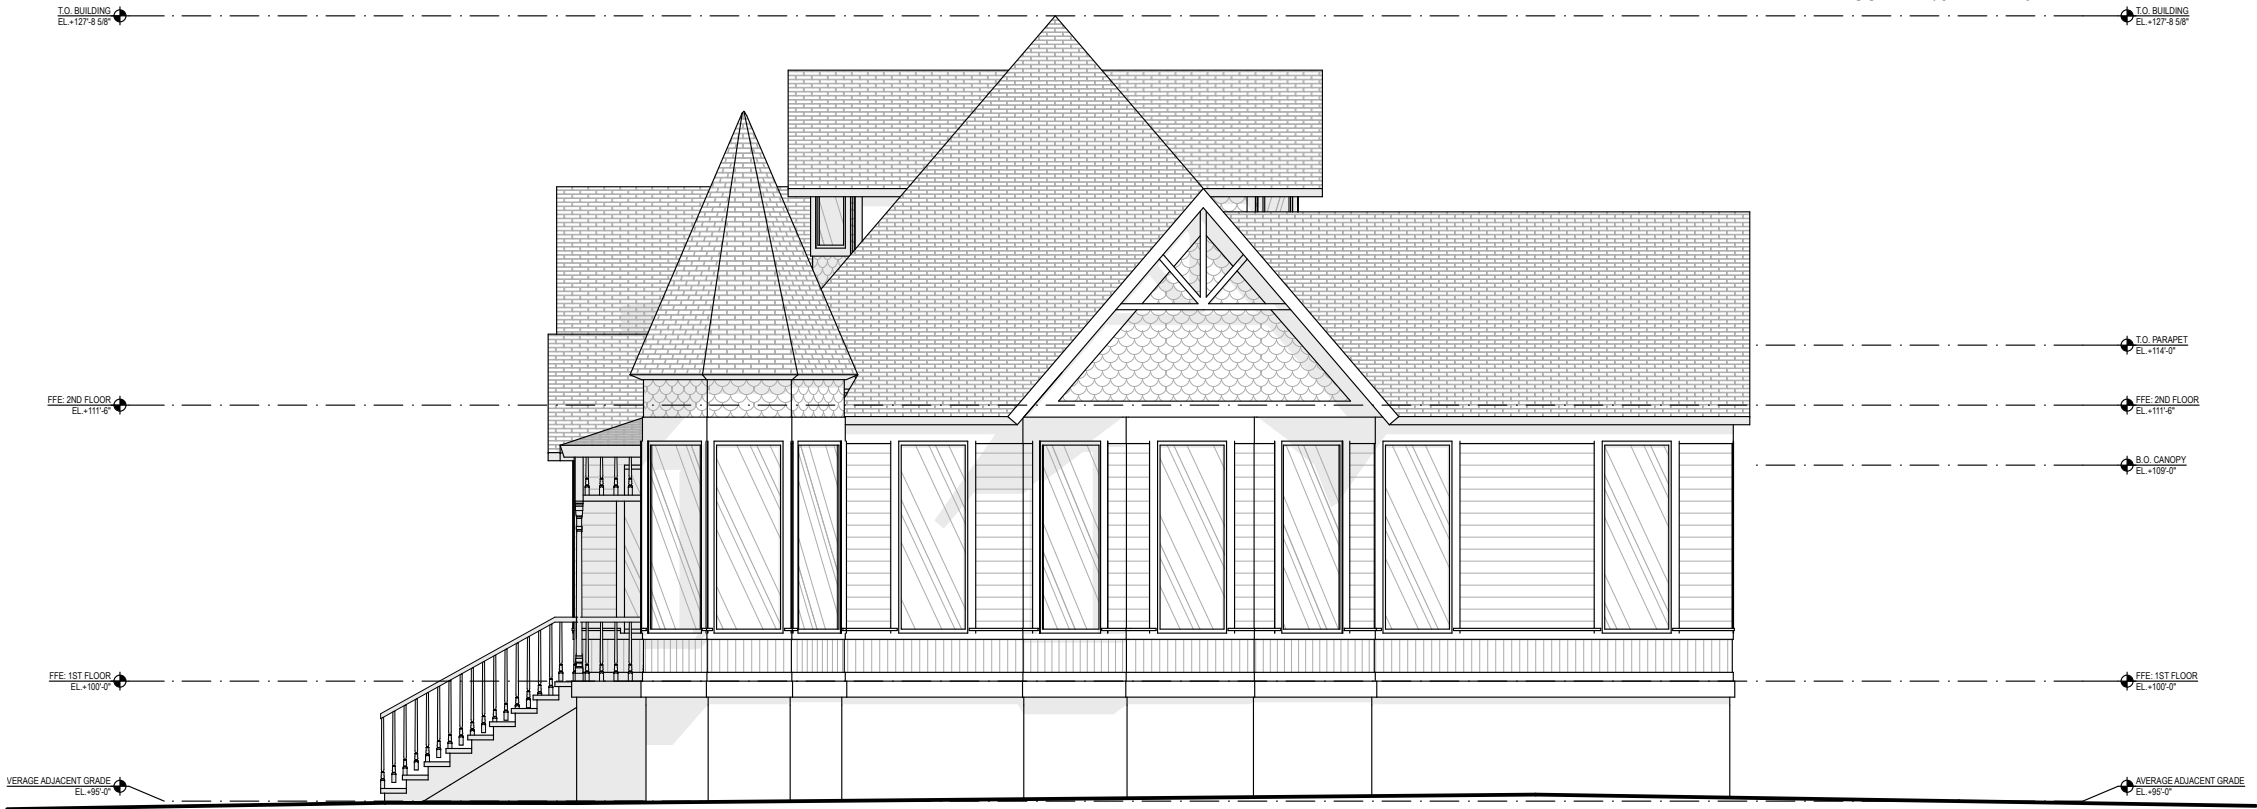

BUILDING ELEV_WEST_EXISTING

2

SCALE: 1/8" = 1'-0"



EXISTING PHOTO_SOUTH ELEV
SCALE: 1:3.76

1



EXISTING PHOTO_WEST ELEV
SCALE: 1:2.31

3



EXISTING PHOTO_SOUTH ELEV
SCALE: 1:3.41

2



EXISTING PHOTO_NORTH ELEV
SCALE: 1:2.20

4

ROSEWOOD RESTAURANT

HISTORIC REVIEW_170227



EXISTING PHOTO_NORTH ELEV

SCALE: 1:2.94

5



EXISTING PHOTO_EAST ELEV

SCALE: 1:2.91

6