


3/31/2017 10:45:00 AM C:\Users\jls270\OneDrive\Documents\A1-02\A1-02.dwg
jls270
jls270

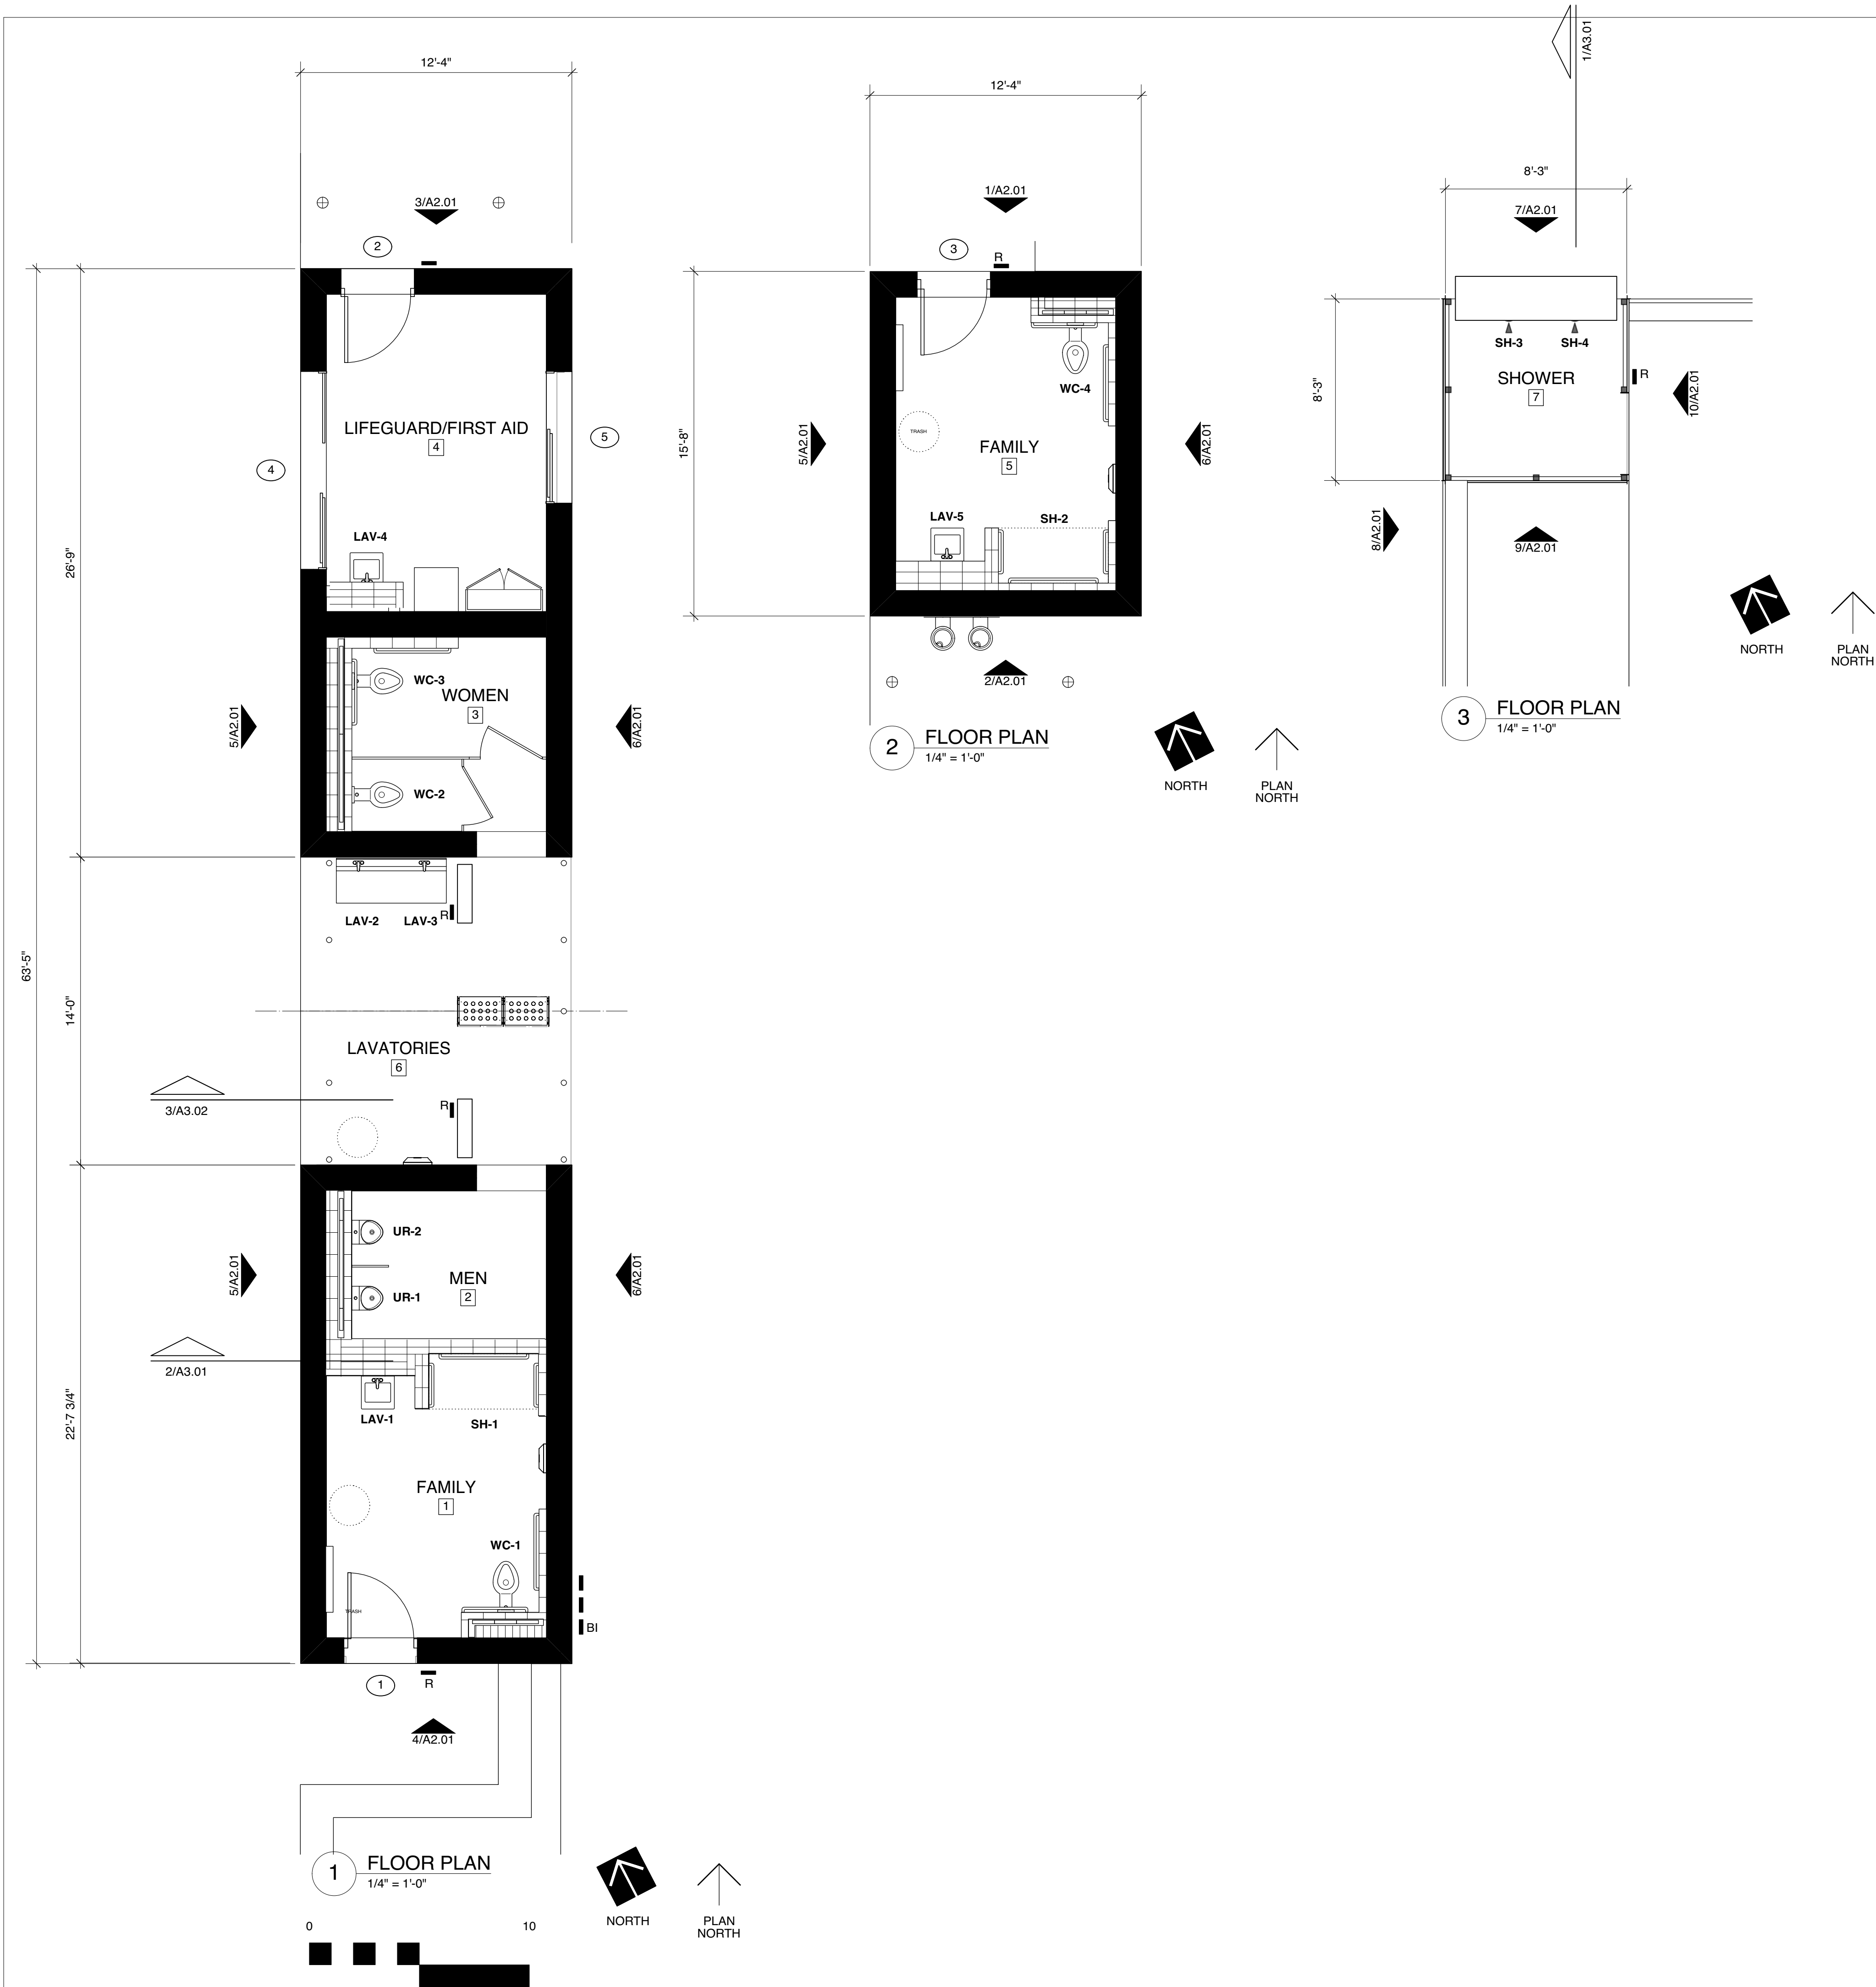

DESIGNWORKSHOP

Landscape Architecture | Land Planning
Urban Design | Tourism Planning

Asheville | Aspen | Austin | Chicago | Denver | Dubai
Houston | Lake Tahoe | Los Angeles | Shanghai

800 Brazos St, Suite 490

Austin, TX 78701

(512) 499-0222

Facsimile (512) 499-0229

WWW.DESIGNWORKSHOP.COM

LIMBACHER & GODFREY ARCHITECTS

2124 East 6th Street, #102

Austin, Texas 78702

512.450.1518

SHIPE NEIGHBORHOOD PARK - POOL RENOVATION



4400 AVENUE G - AUSTIN, TEXAS 78751

PRELIMINARY

Interim Review Document

Not for regulatory approval,
permitting or construction

ALFRED GODFREY, ARCHITECT
June 2, 2017

ISSUE DATE: 06.02.2017

REVISIONS

#	DATE	DESCRIPTION

DRAWN: AG REVIEWED: LL

90% Construction Documents


PROJECT NUMBER: 5485

Partial Floor Plans

SHEET NUMBER

A1-02

3/31/2017 1:56:00 PM C:\p01\15-270 Shipa Park\2 Shipa Park.dwg
User: jg01
Printer: HP DesignJet 545-111 LE all day

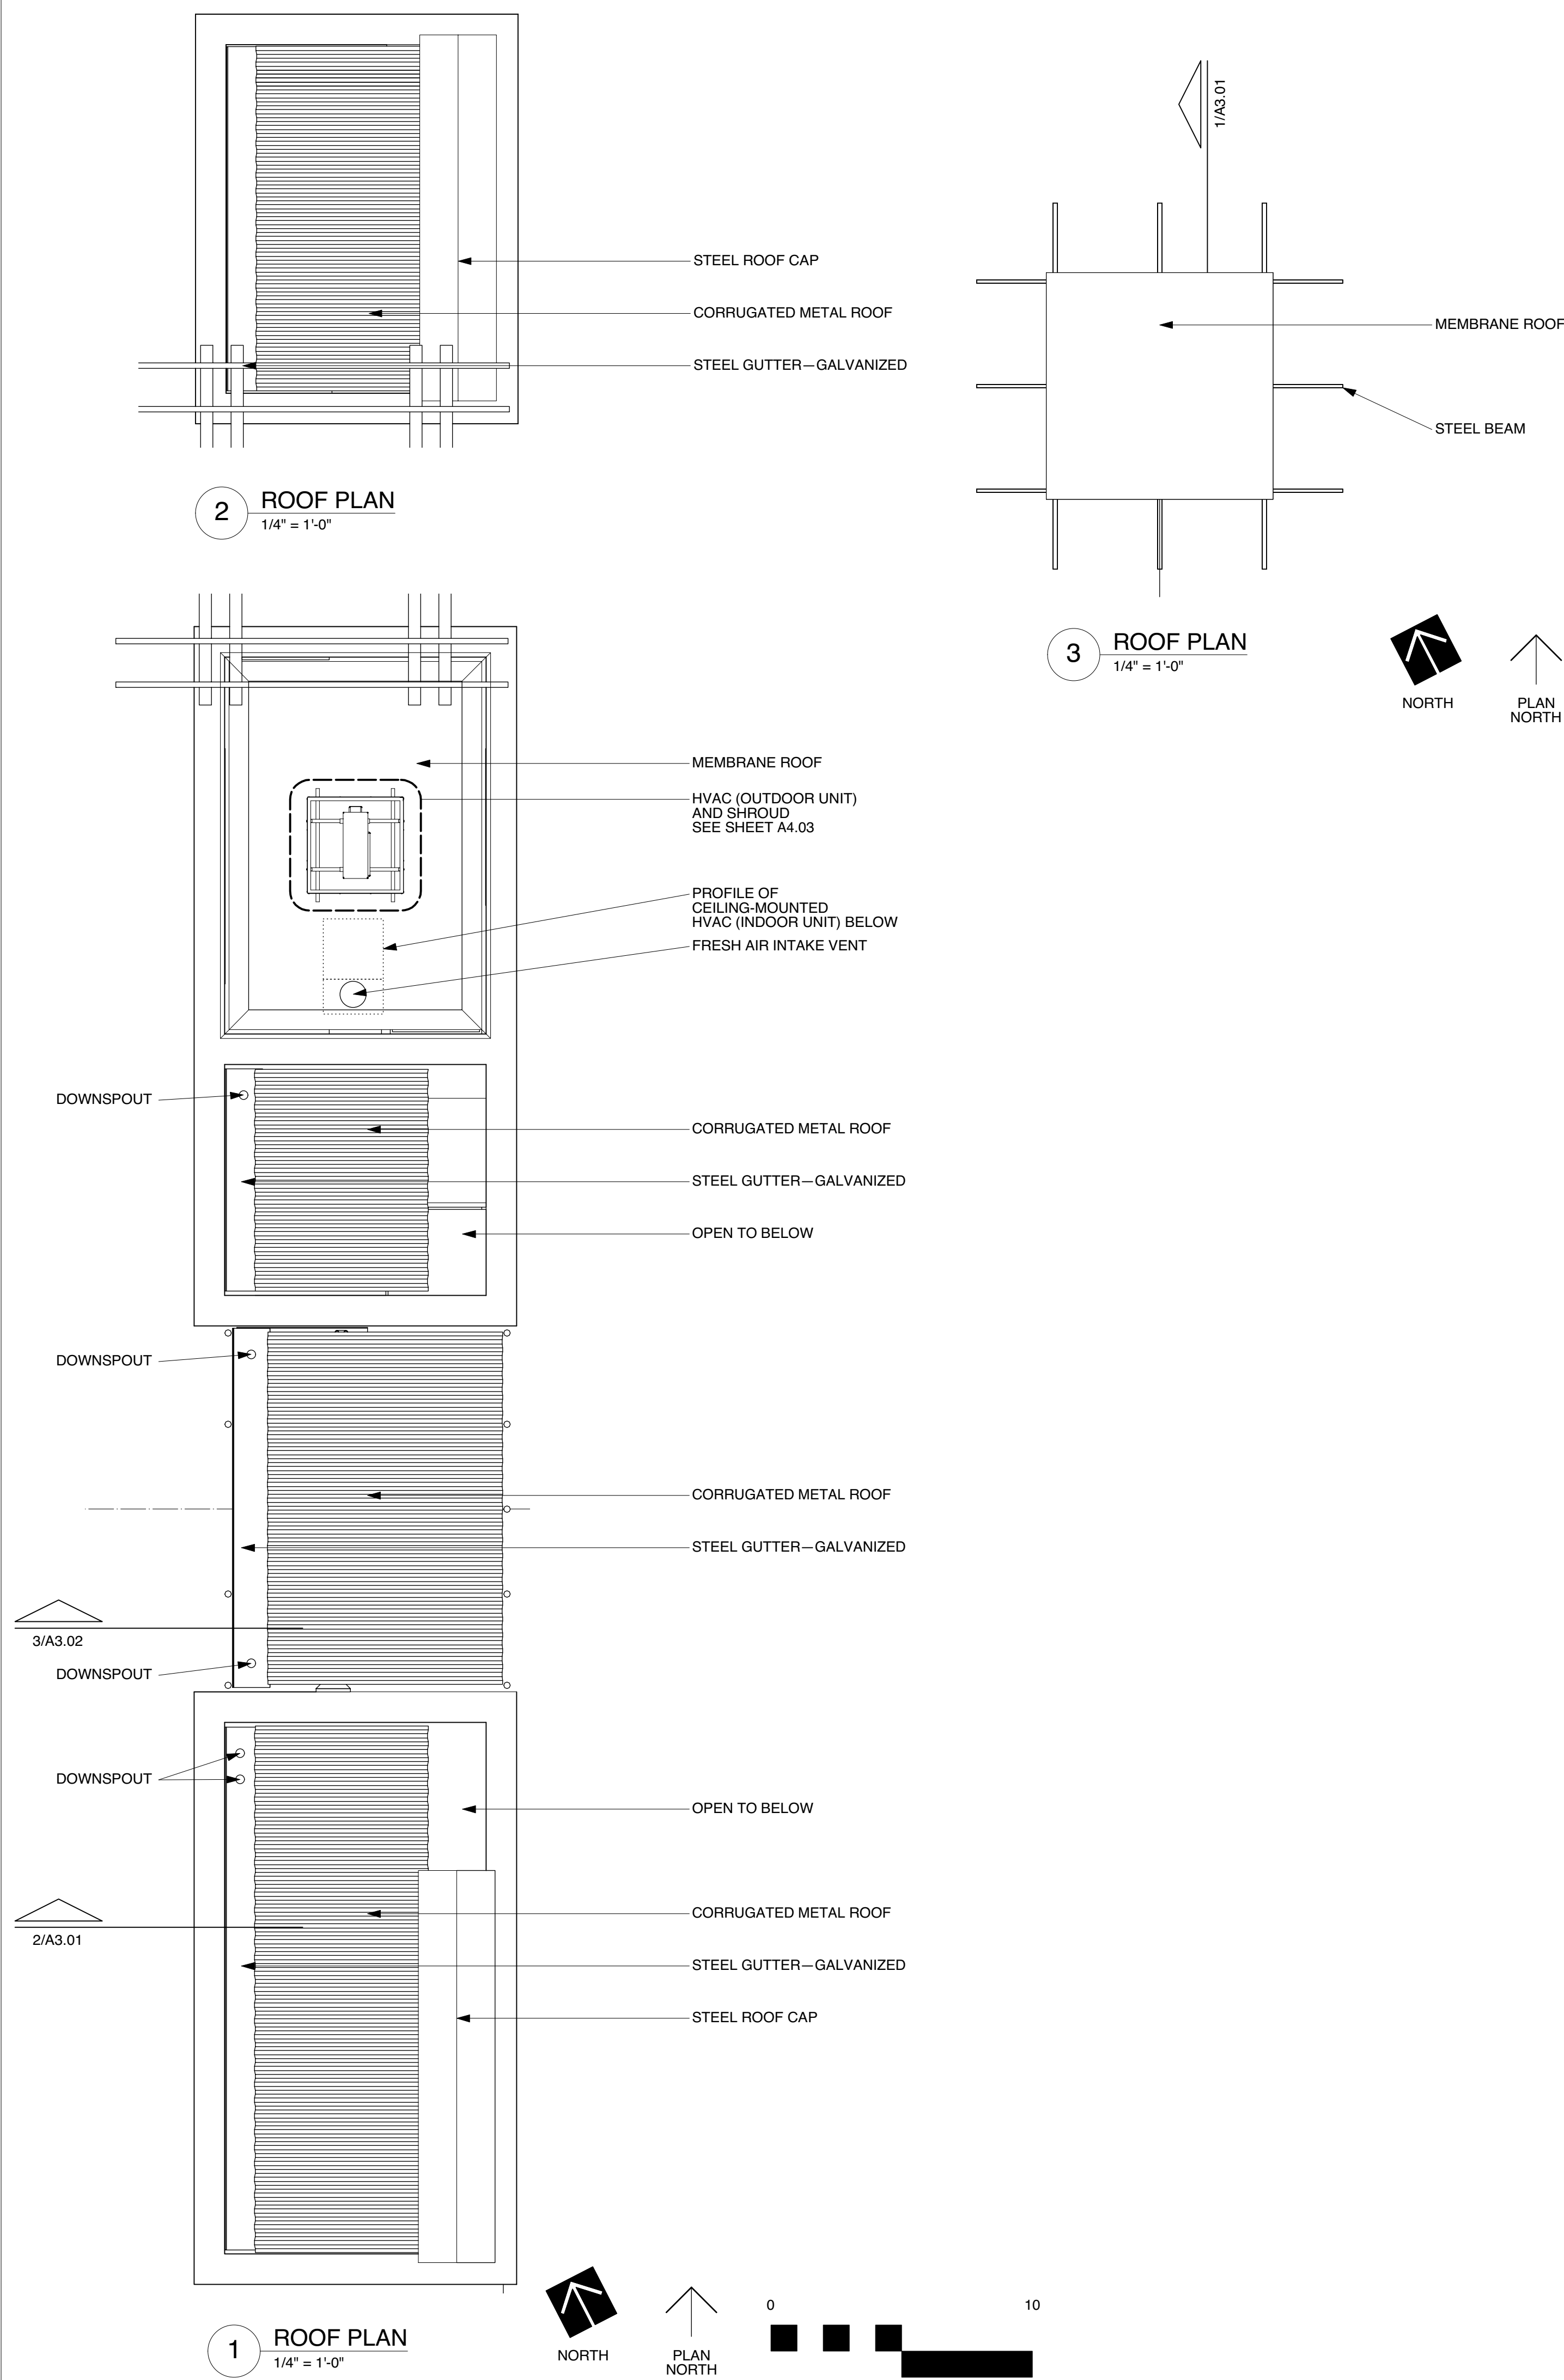

DESIGNWORKSHOP

Landscape Architecture | Land Planning
Urban Design | Tourism Planning

Asheville | Aspen | Austin | Chicago | Denver | Dubai
Houston | Lake Tahoe | Los Angeles | Shanghai

800 Brazos St, Suite 490

Austin, TX 78701

(512) 499-0222

Facsimile (512) 499-0229

WWW.DESIGNWORKSHOP.COM

LIMBACHER & GODFREY ARCHITECTS

2124 East 6th Street, #102

Austin, Texas 78702

512.450.1518

SHIPE NEIGHBORHOOD PARK - POOL RENOVATION



4400 AVENUE G - AUSTIN, TEXAS 78751

PRELIMINARY

Interim Review Document

Not for regulatory approval,
permitting or construction

ALFRED GODFREY, ARCHITECT

June 2, 2017

ISSUE DATE: 06.02.2017

REVISIONS

#	DATE	DESCRIPTION

DRAWN: AG REVIEWED: LL

90% Construction Documents

PROJECT NUMBER: 5485

Roof Plan

SHEET NUMBER:

A1-03

#	DATE	DESCRIPTION

MATERIALS NOTES:

LIMESTONE

CENTRAL TEXAS WHITE CORDOVA CREAM.

- SAWN TOP AND BOTTOM.
- CHOPPED FRONT, BACK AND SIDES
- HEIGHT—12"
- WIDTHS (by weight)
 - 4"—5%
 - 12"—15%
 - 18"-22"—25%
 - 24"-28"—30%
 - 32"-36"—25%

MORTAR—WHITE CEMENT MORTAR.

PERFORATED CORRUGATED WALL PANELS


VMC ZINC QUARTZ-ZINC PANELS BY UNICORE
BUILDING PRODUCTS

PERFORATED CORRUGATED TRELLIS PANELS

ZINC PANELS PERFORATED BY ACCURATE
PERFORATIONS OR EQUAL. CUSTOM
CORRUGATION BY OTHERS.

STRUCTURAL CLAY TILE

ELGIN-BUTLER COMPANY (512.285.3356). SIZES
AS SHOWN ON THE DRAWINGS.

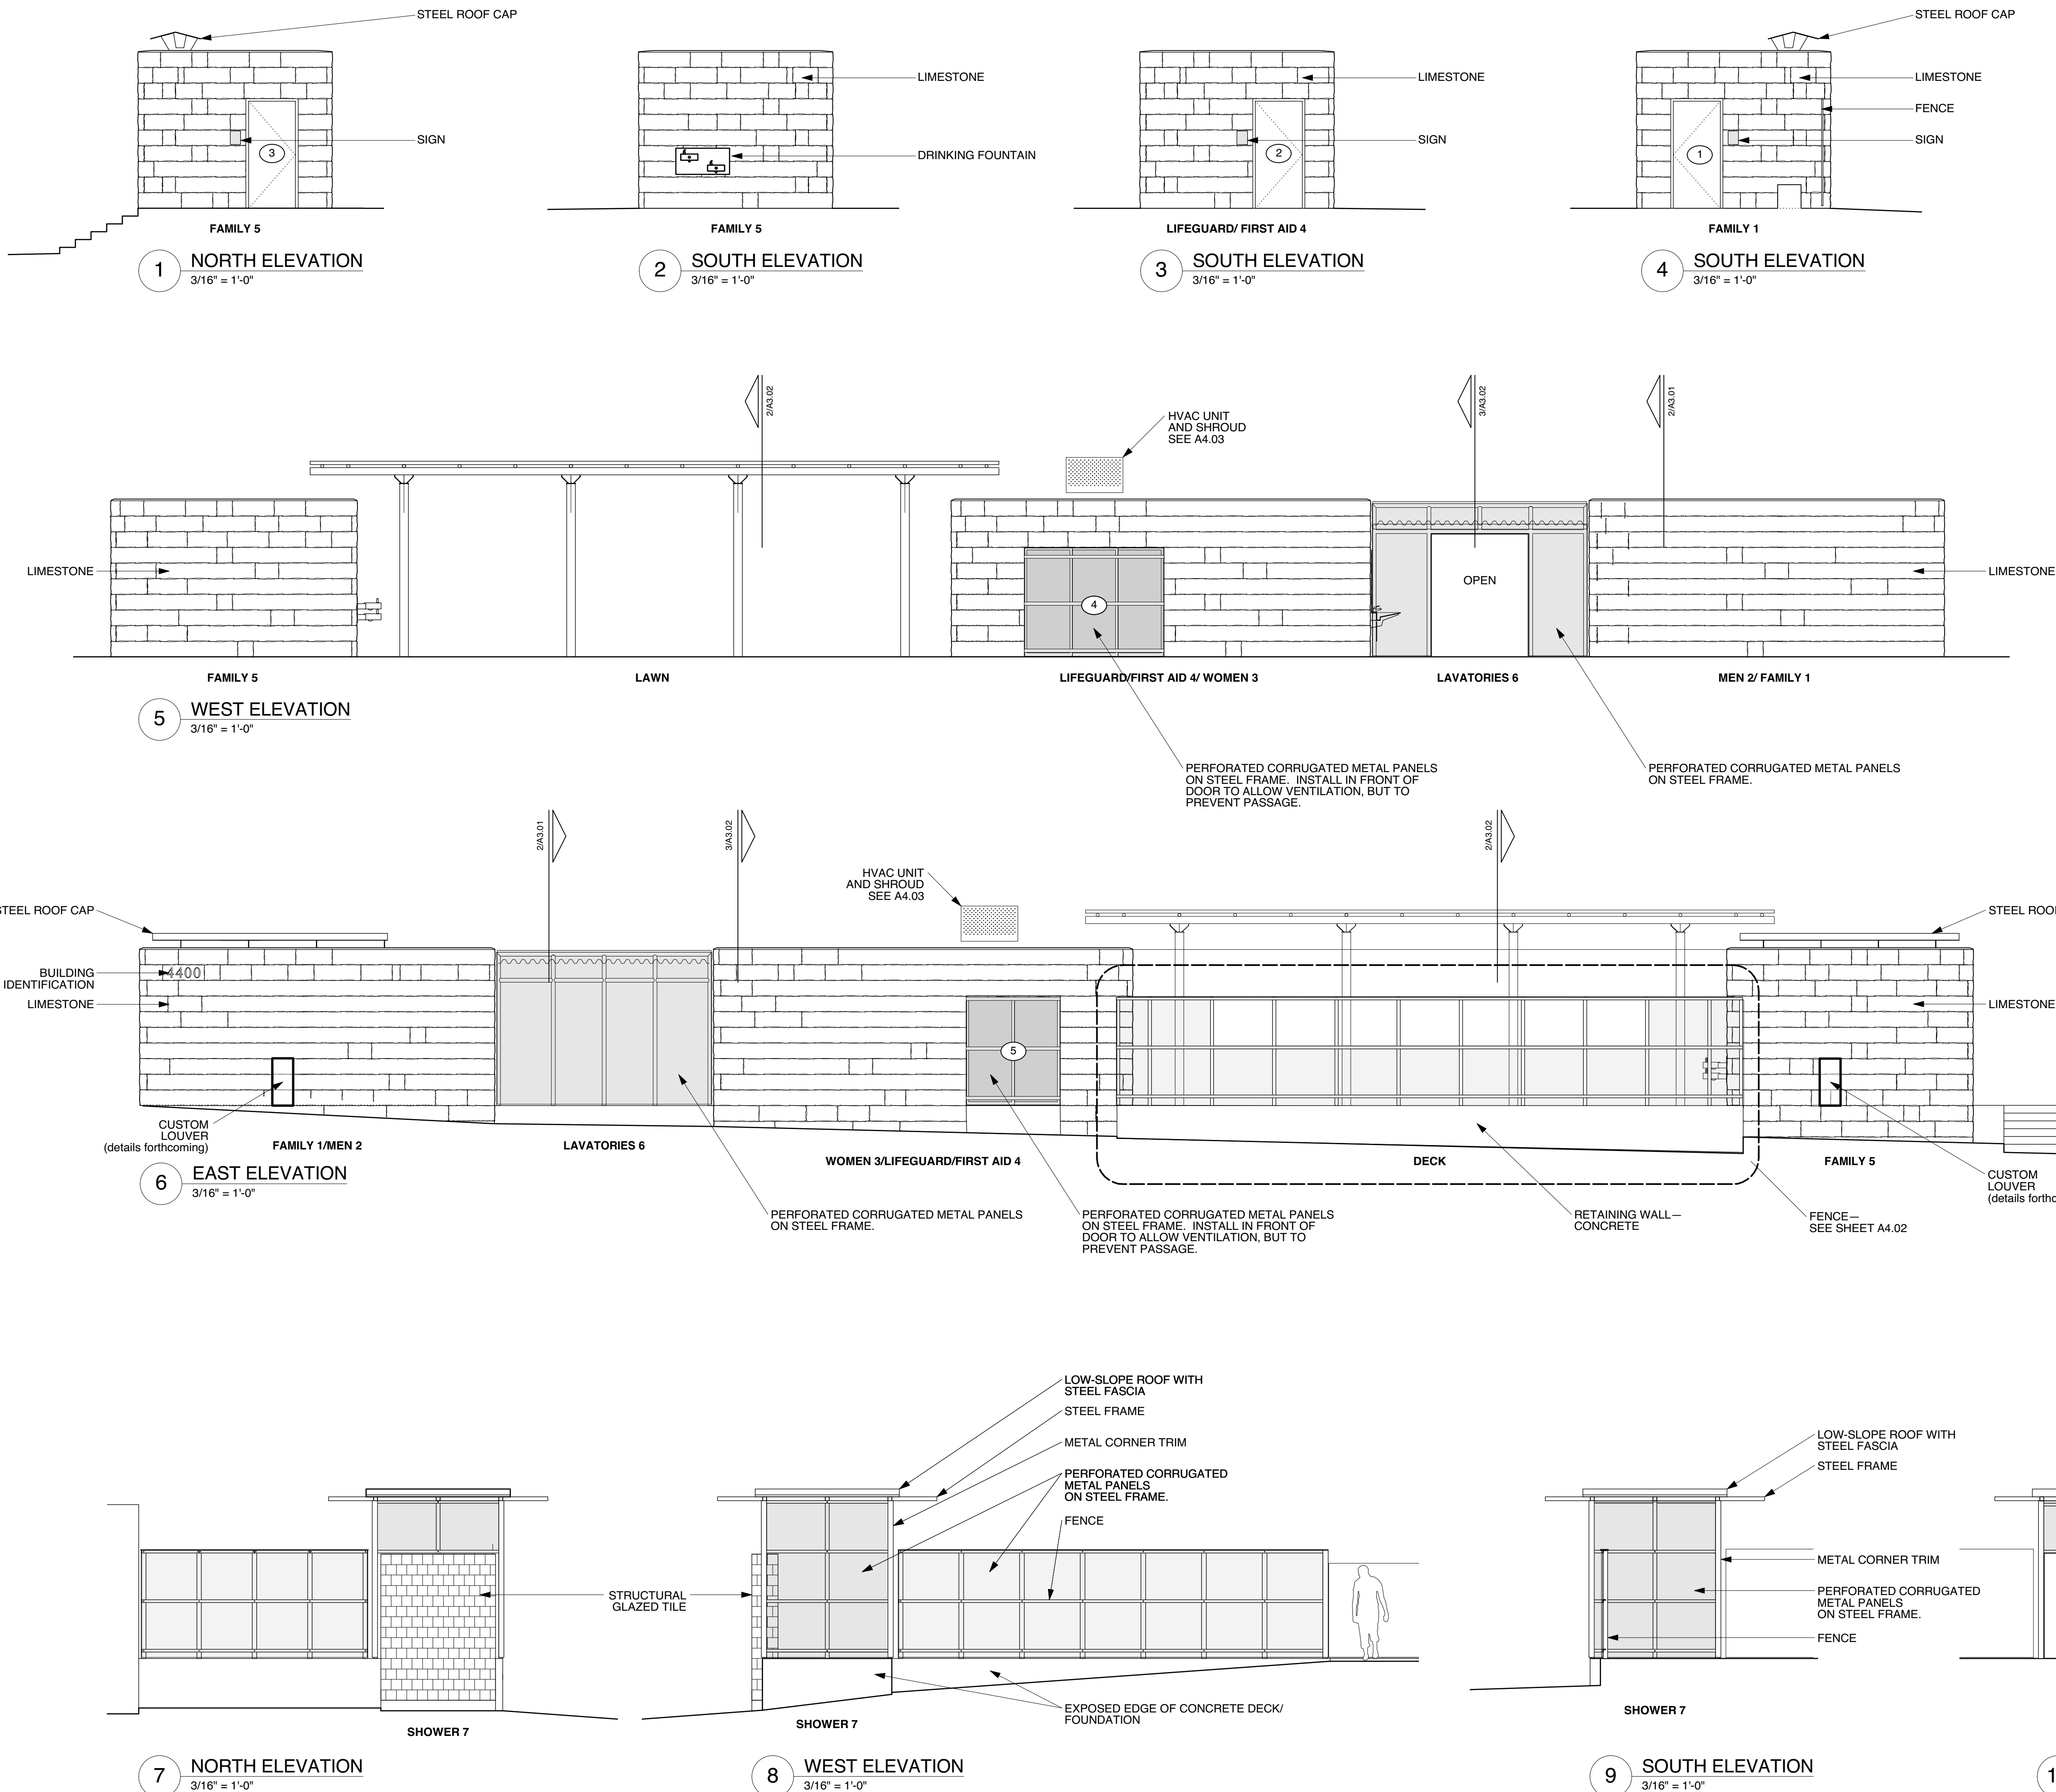

PRELIMINARY

Interim Review Document

Not for regulatory approval,
permitting or construction

ALFRED GODFREY, ARCHITECT
June 2, 2017

ISSUE DATE: 06.02.2017

REVISIONS

#	DATE	DESCRIPTION
---	------	-------------

DRAWN: AG REVIEWED: LL

90%


Construction Documents

PROJECT NUMBER: 5485


Building Sections

SHEET NUMBER


A3-02

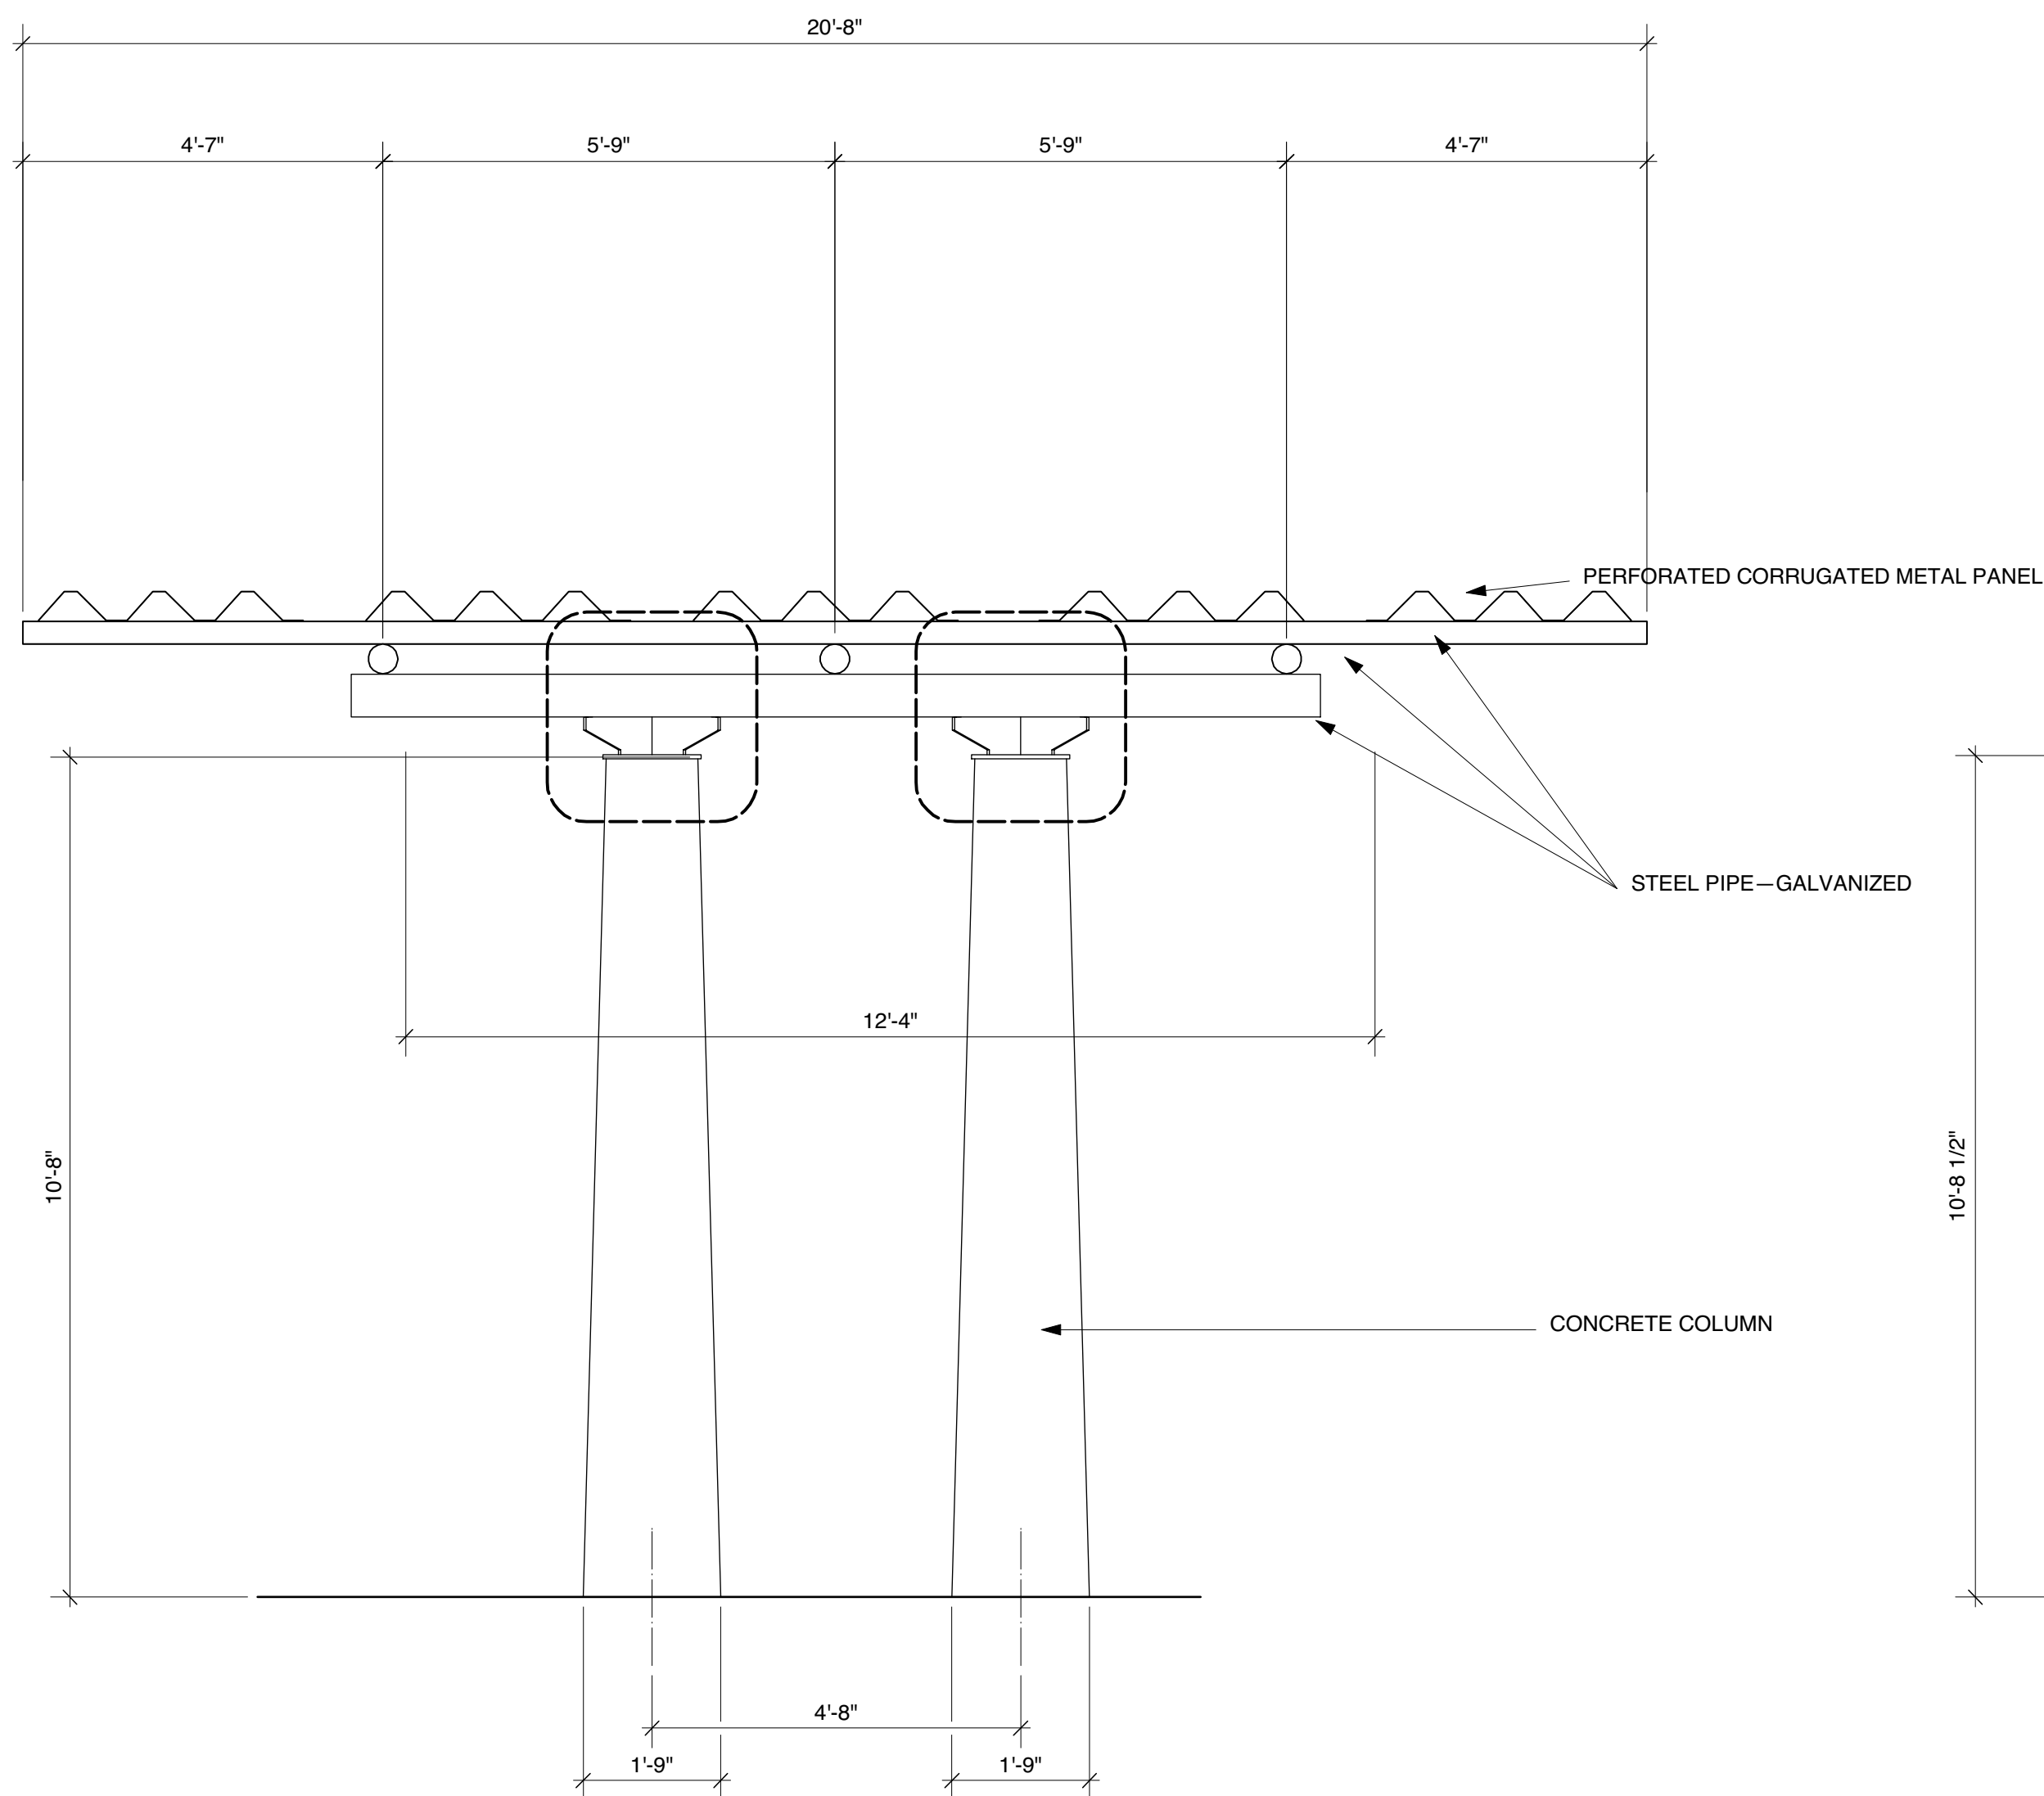


1 SHADE STRUCTURE 1 SECTION
1/2" = 1'-0"

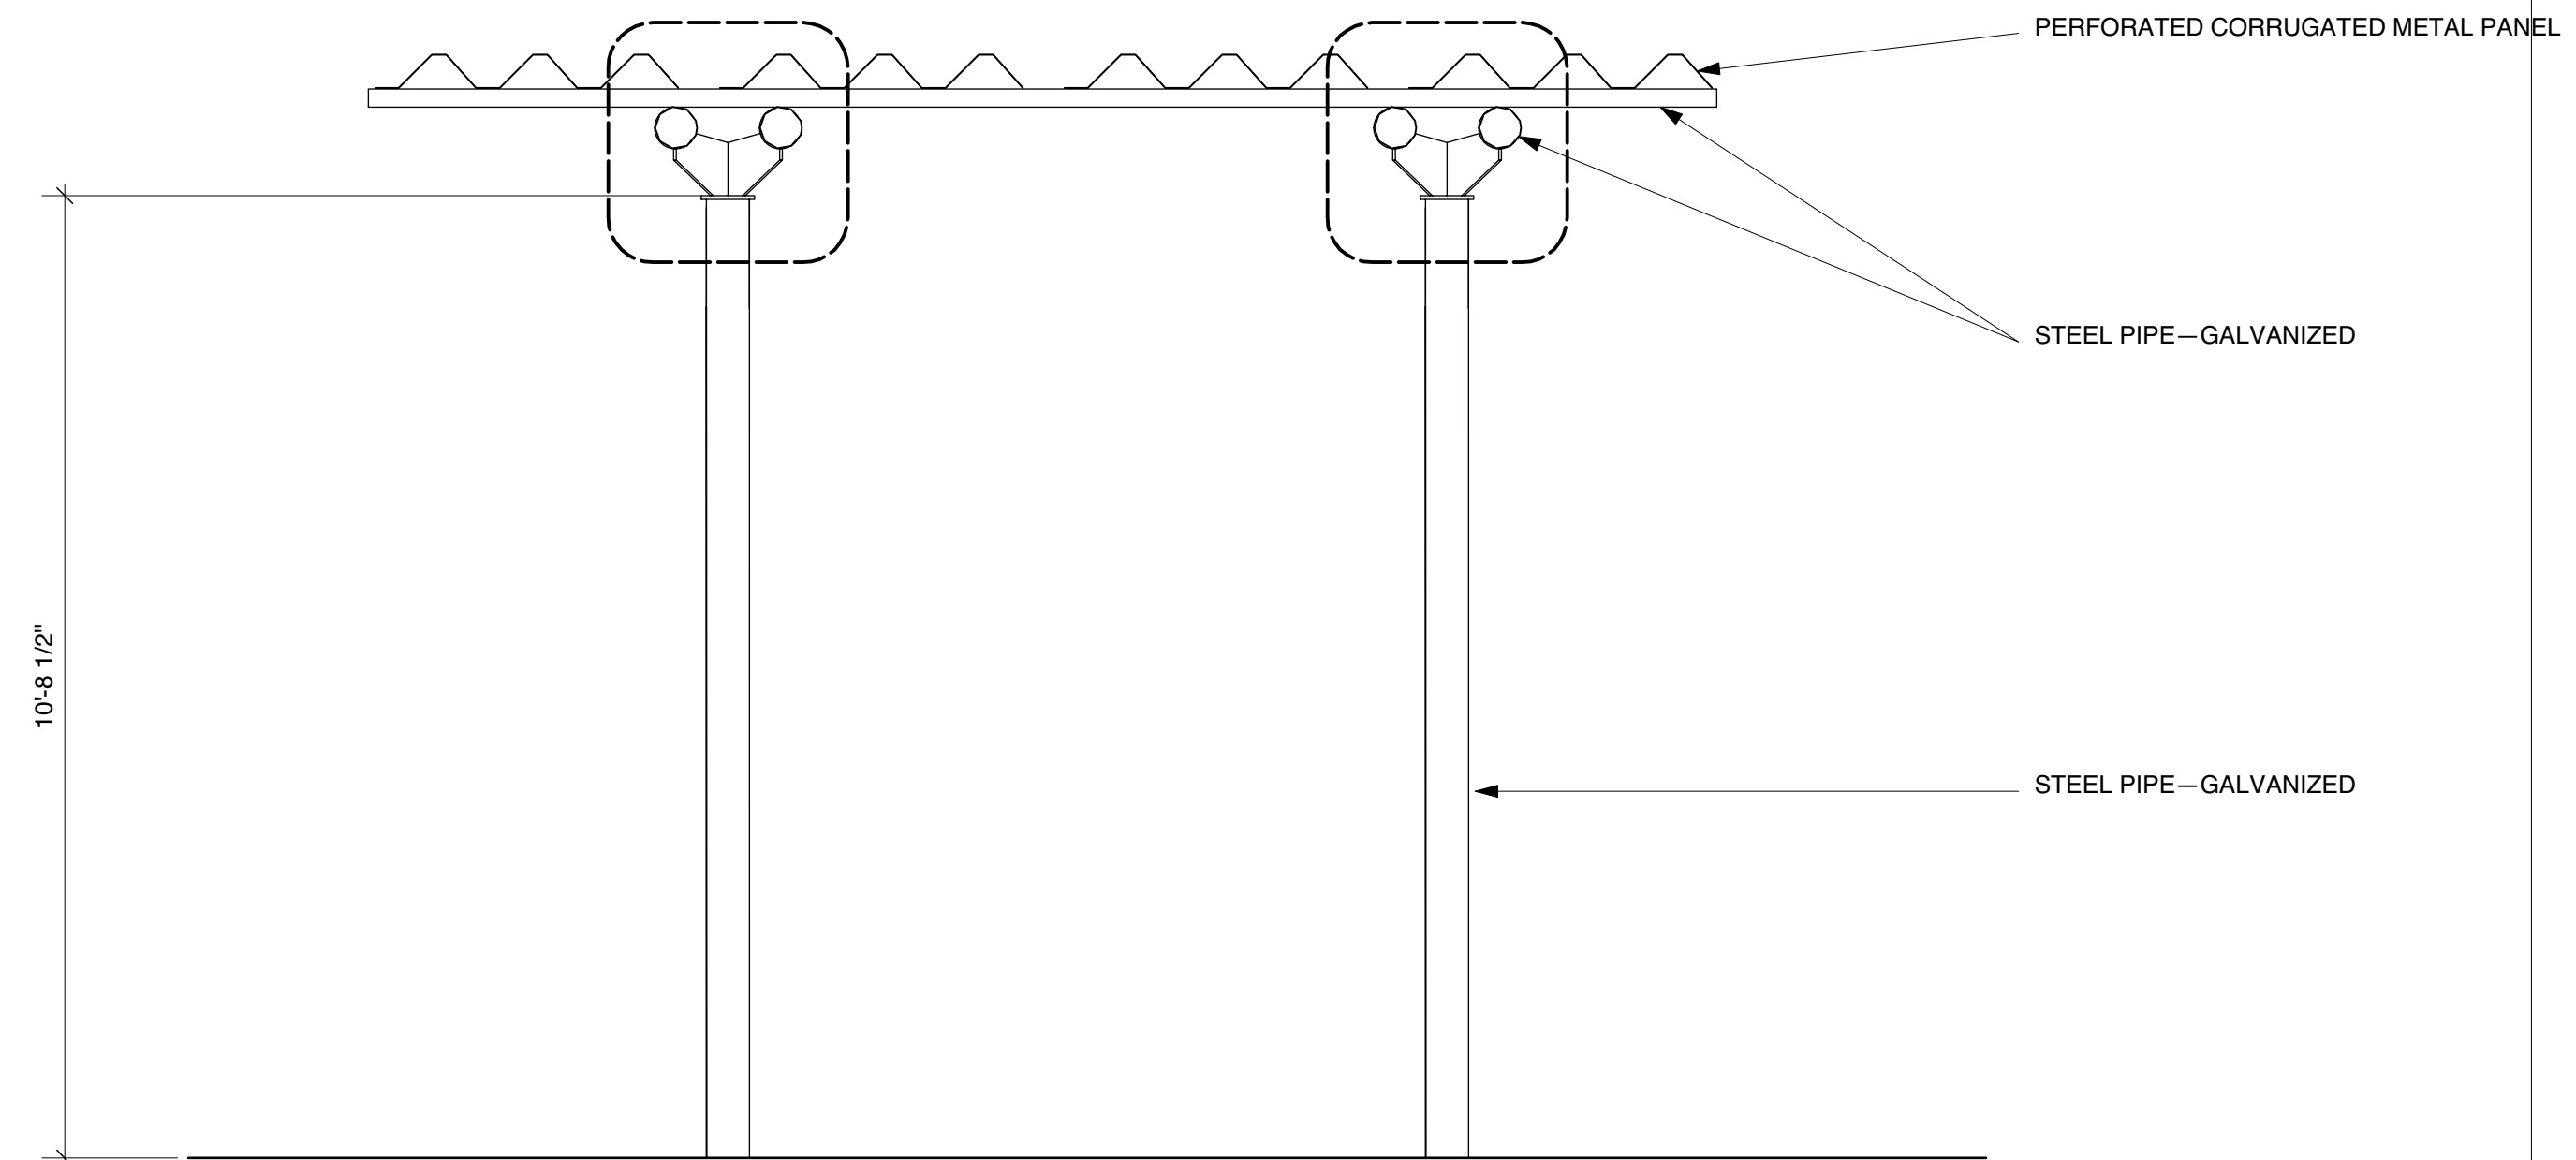

2 SHADE STRUCTURE 2 SECTION
1/2" = 1'-0"

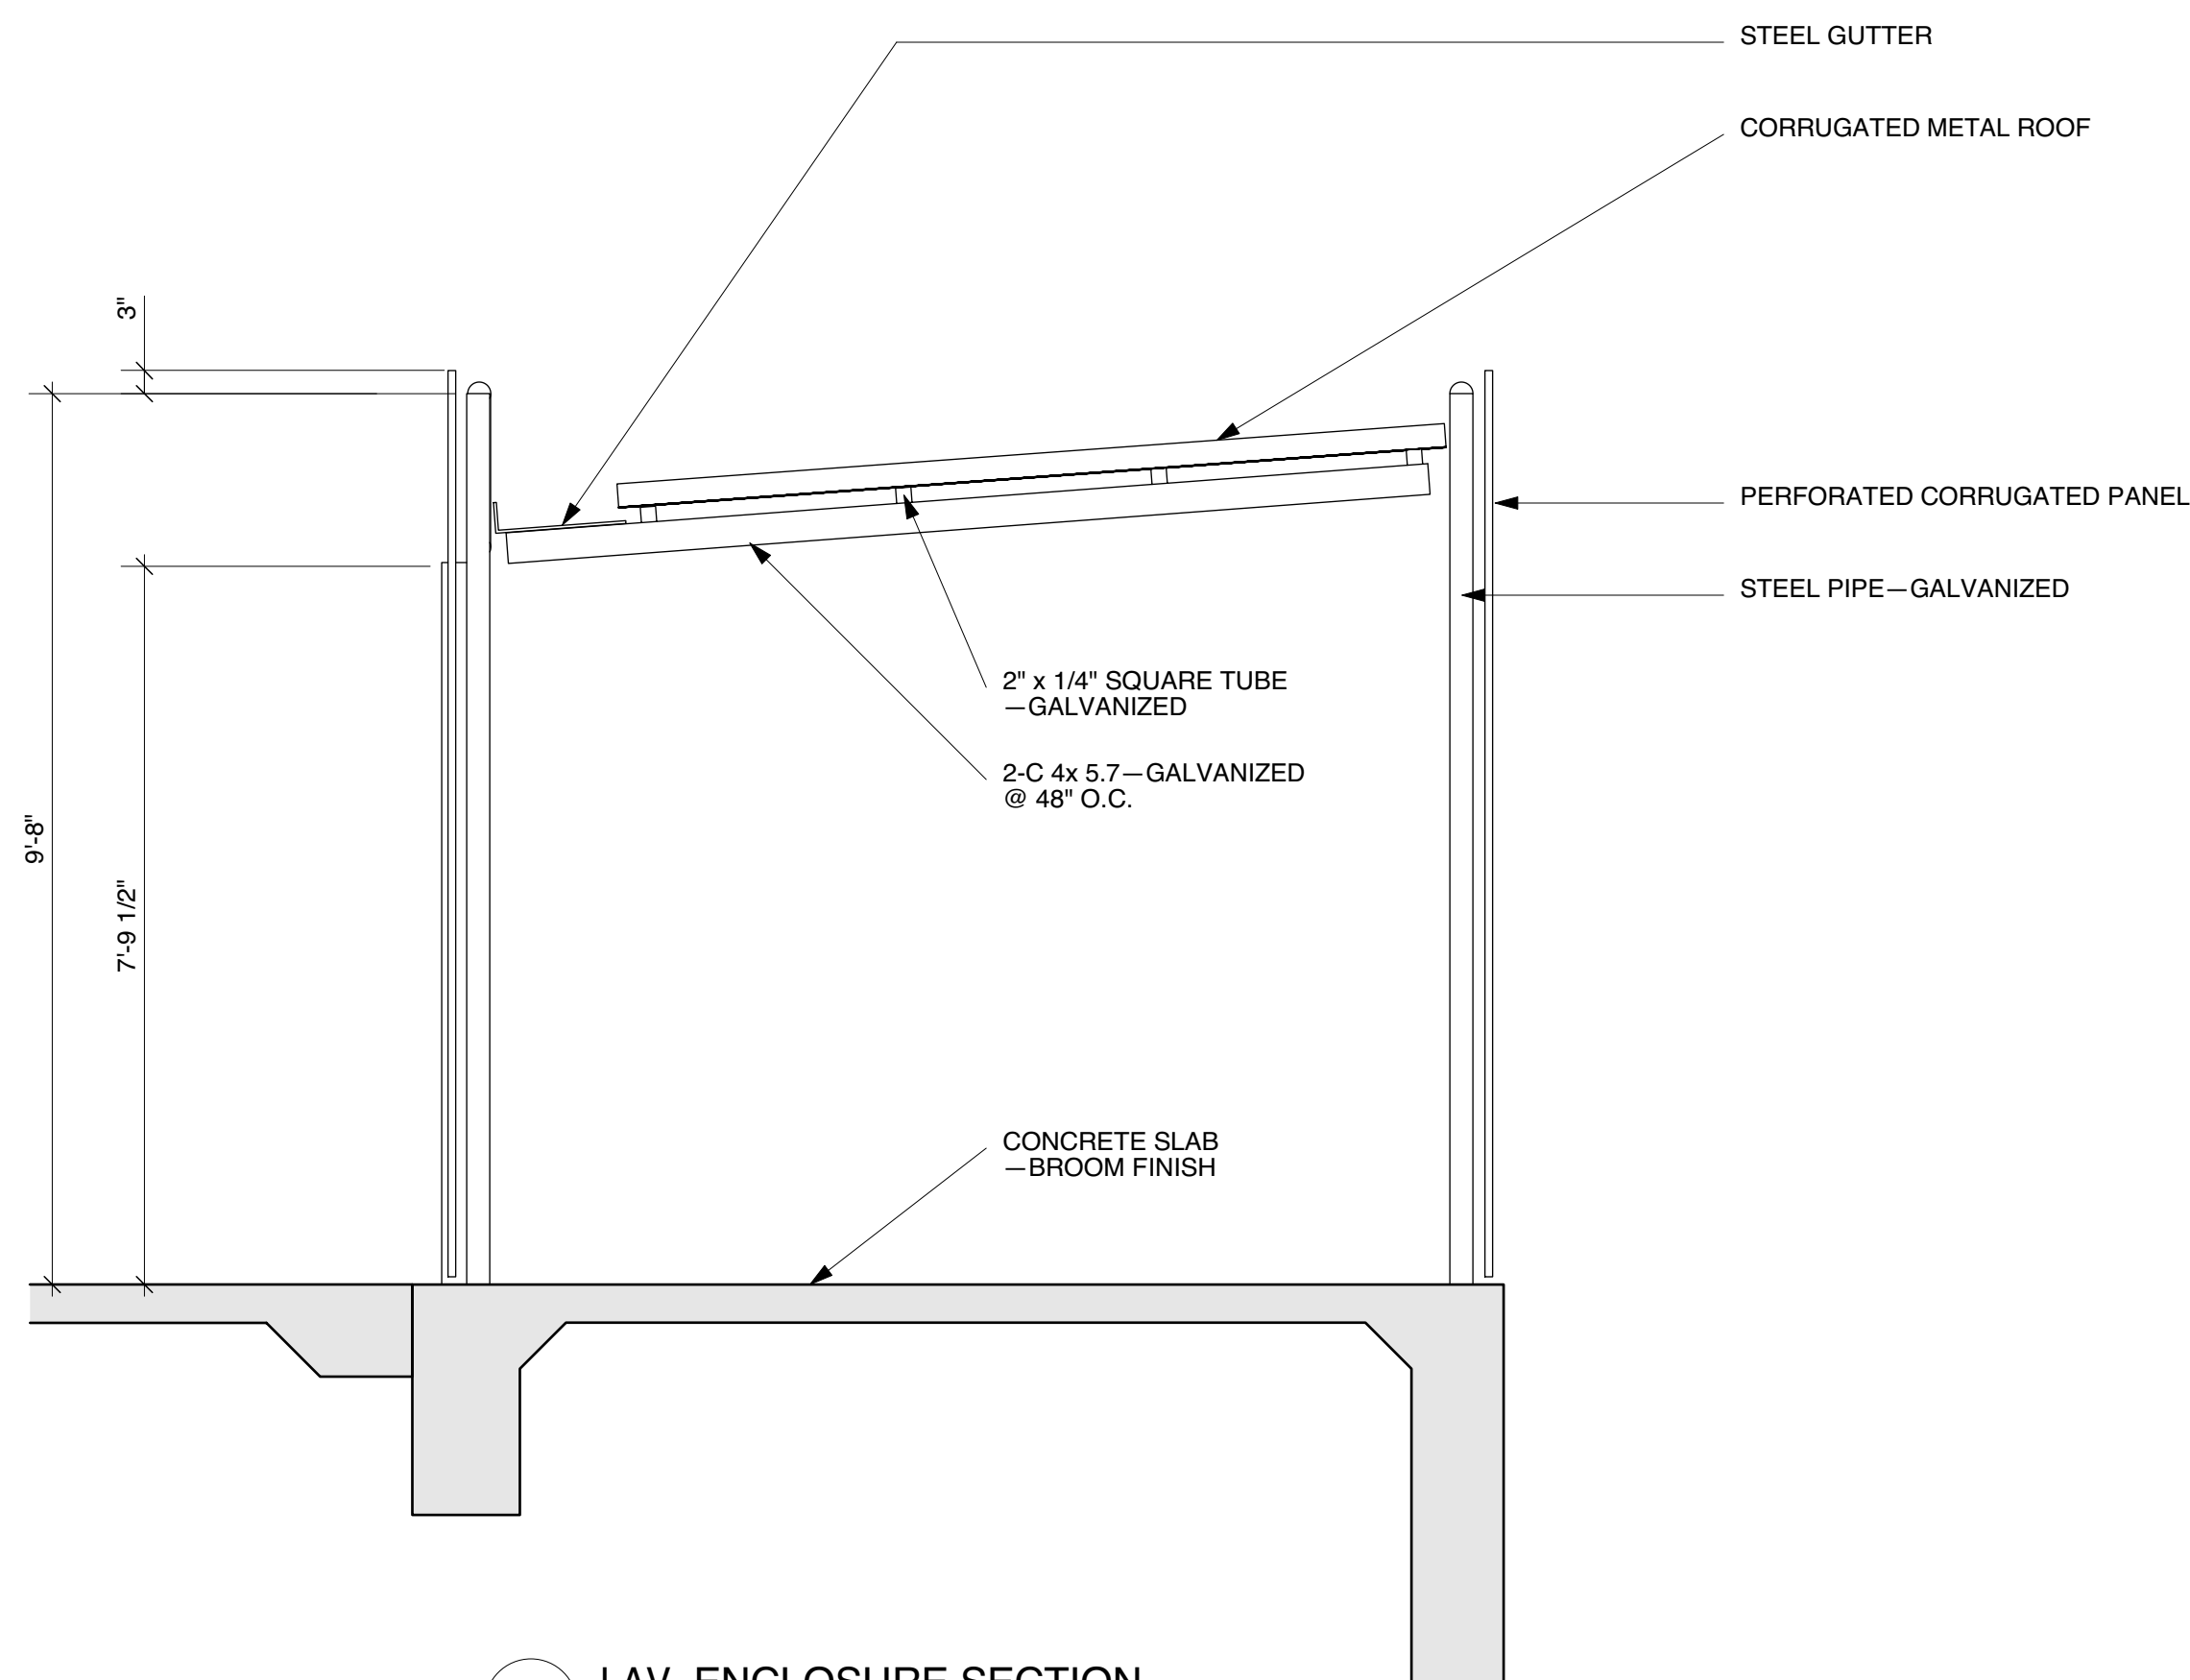

3 LAV. ENCLOSURE SECTION
1/2" = 1'-0"

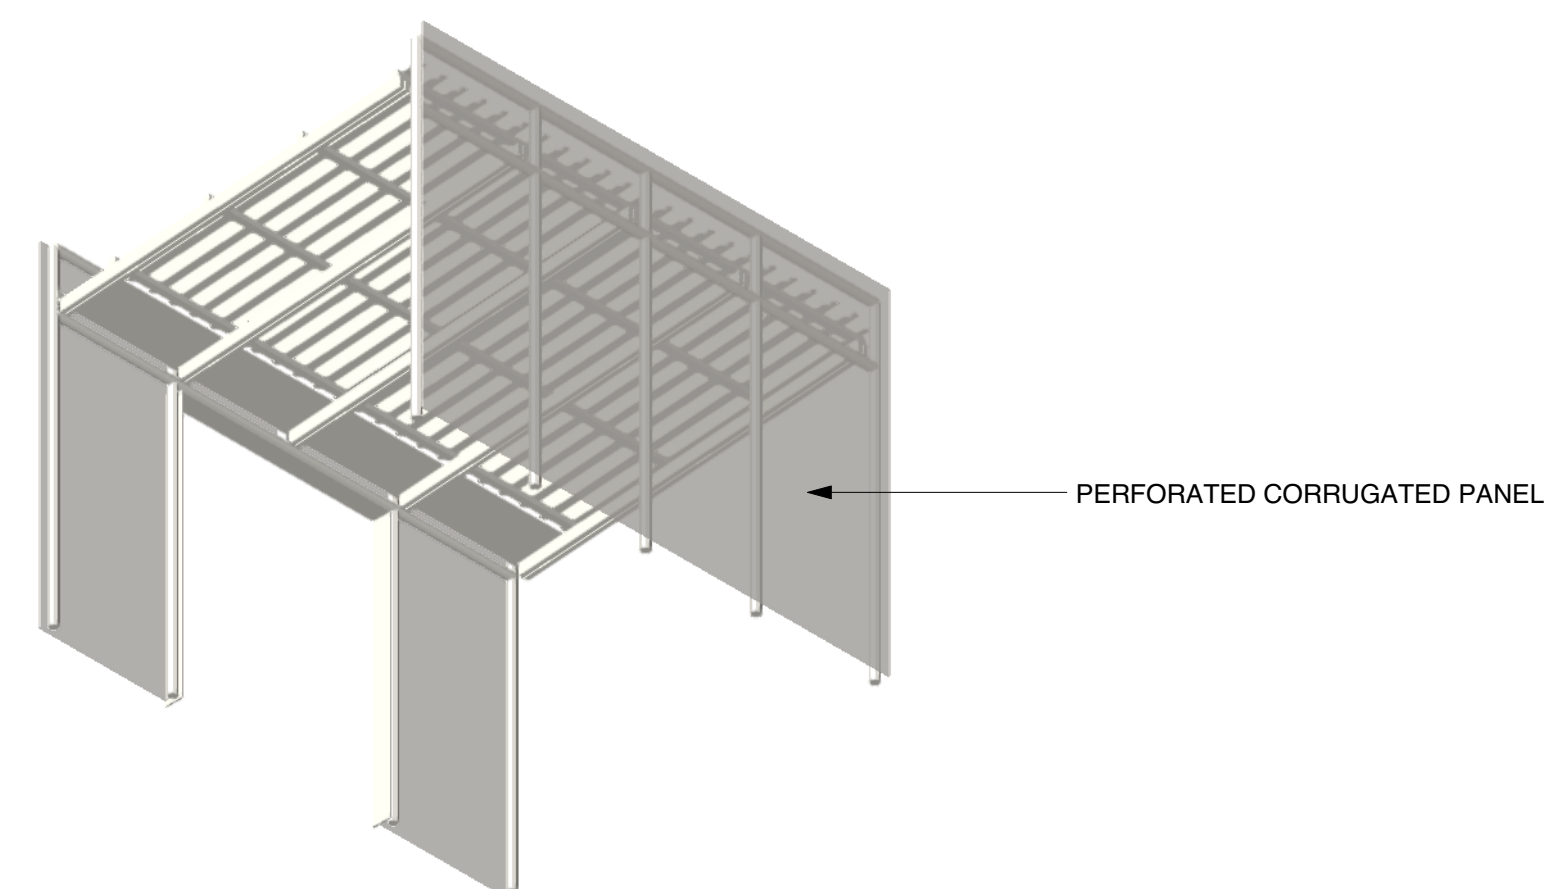

LAVATORY SPACE STRUCTURE
(FROM BELOW)



DESIGNWORKSHOP

Landscape Architecture | Land Planning
Urban Design | Tourism Planning

Asheville | Aspen | Austin | Chicago | Denver | Dubai
Houston | Lake Tahoe | Los Angeles | Shanghai

800 Brazos St, Suite 490

Austin, TX 78701

(512) 499-0222

Facsimile (512) 499-0229

WWW.DESIGNWORKSHOP.COM

LIMBACHER & GODFREY
ARCHITECTS

2124 East 6th Street, #102

Austin, Texas 78702

512.450.1518

SHIPE NEIGHBORHOOD
PARK - POOL RENOVATION

Division of Aquatics

4400 AVENUE G - AUSTIN, TEXAS 78751

PRELIMINARY

Interim Review Document

Not for regulatory approval,
permitting or construction

ALFRED GODFREY, ARCHITECT
June 2, 2017

ISSUE DATE: 06.02.2017

REVISIONS

#	DATE	DESCRIPTION

DRAWN: AG REVIEWED: LL


90%
Construction
Documents

PROJECT NUMBER: 5485


Exterior
Details

SHEET NUMBER


A4-02

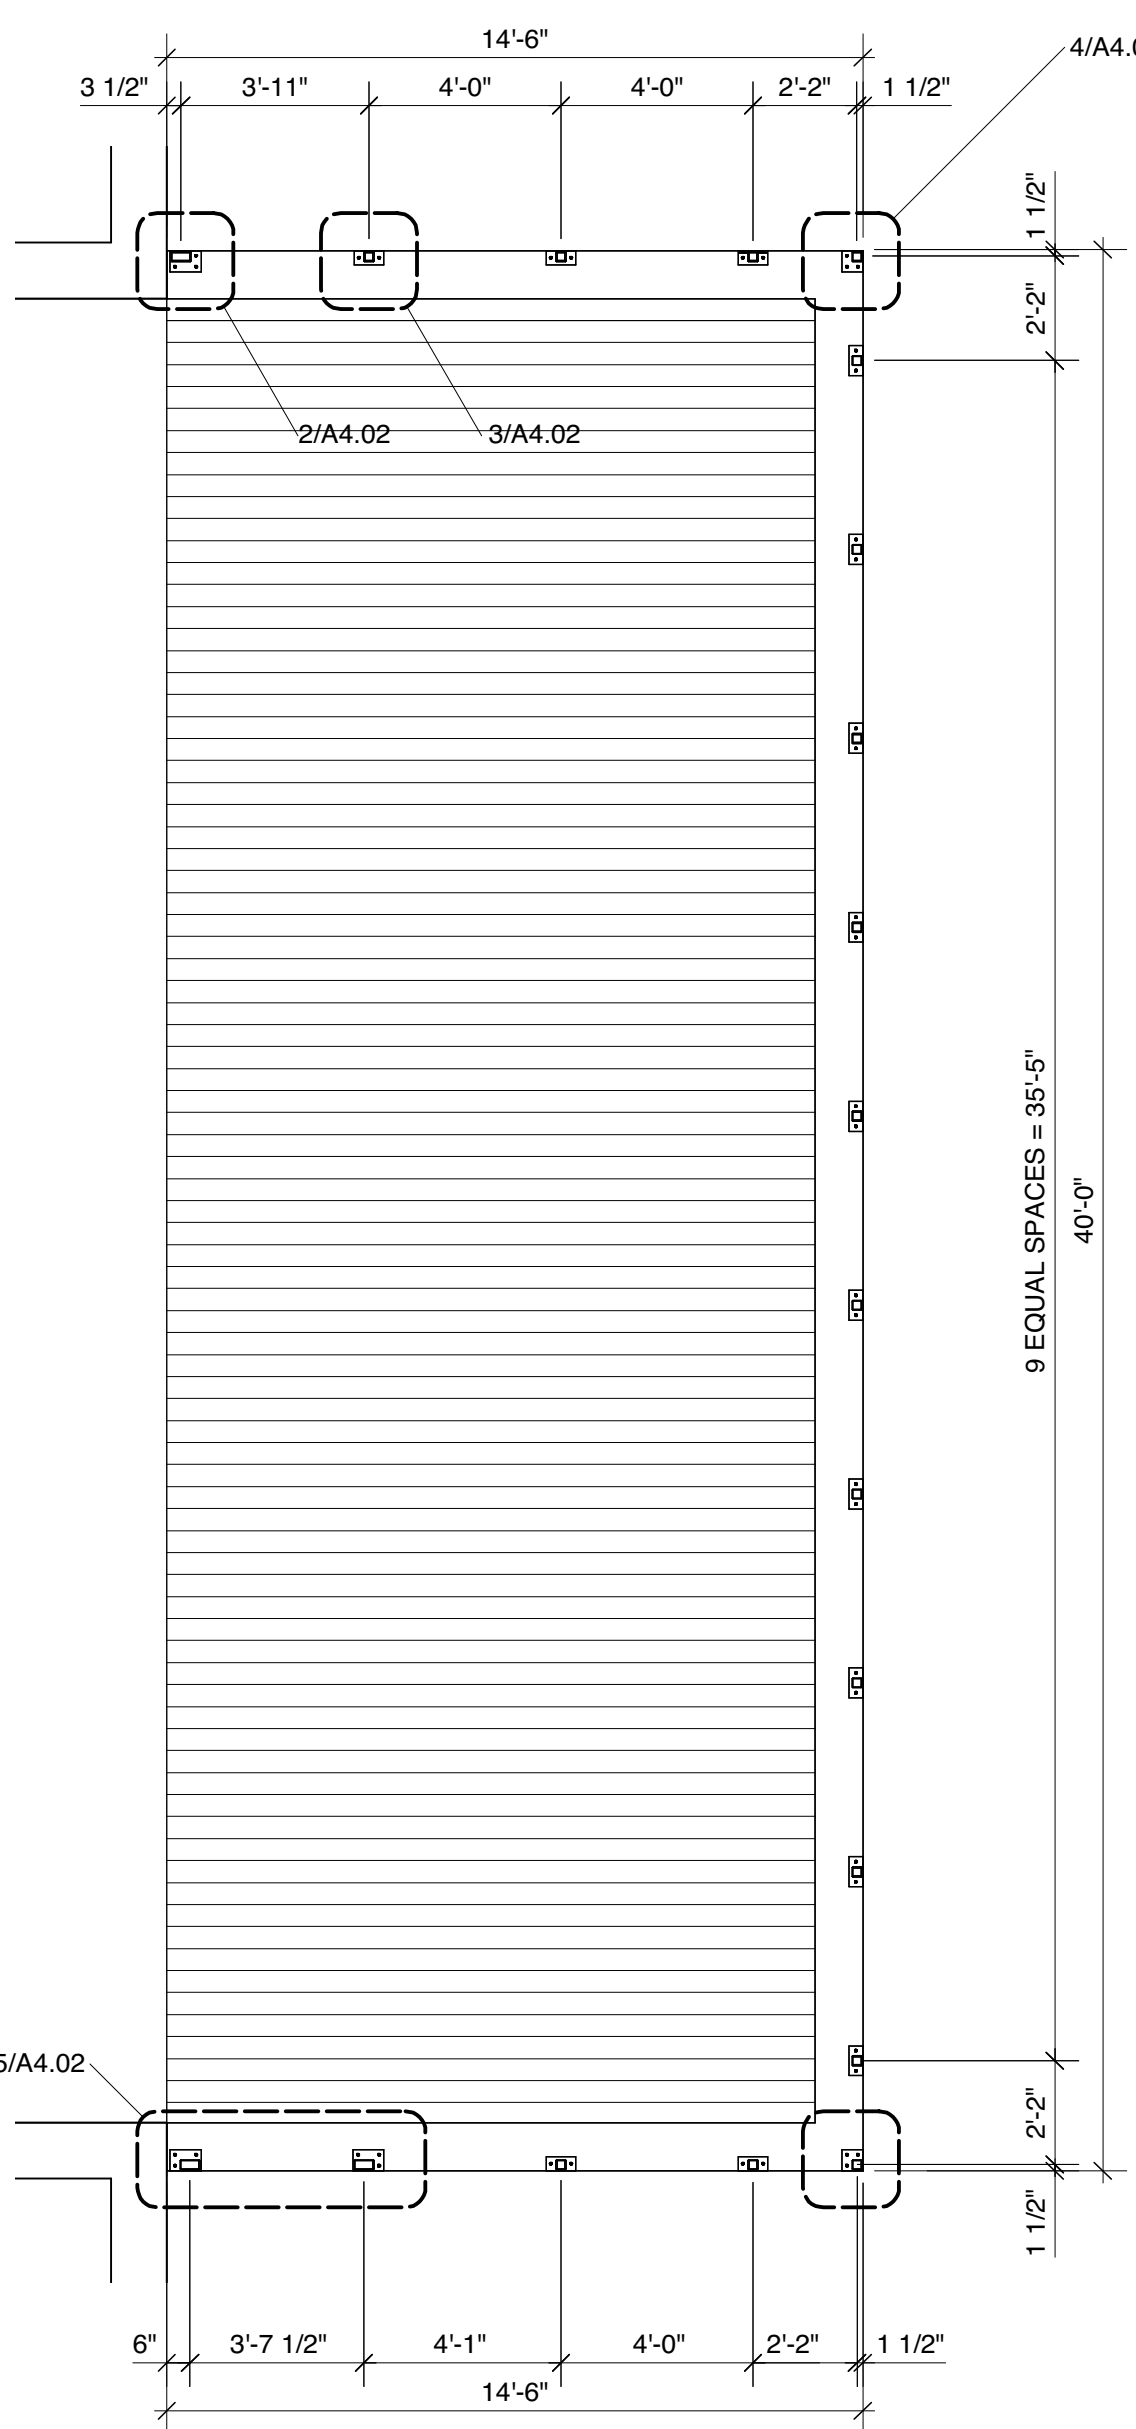


1 FENCE PLAN
1/4" = 1'-0"

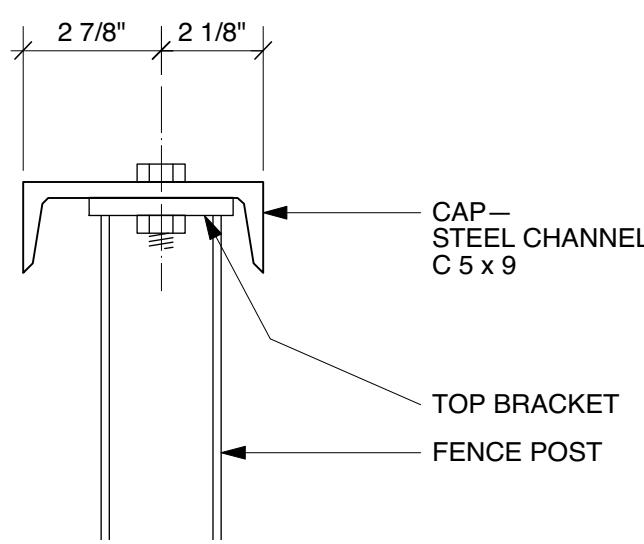


8 CAP DETAIL
3" = 1'-0"

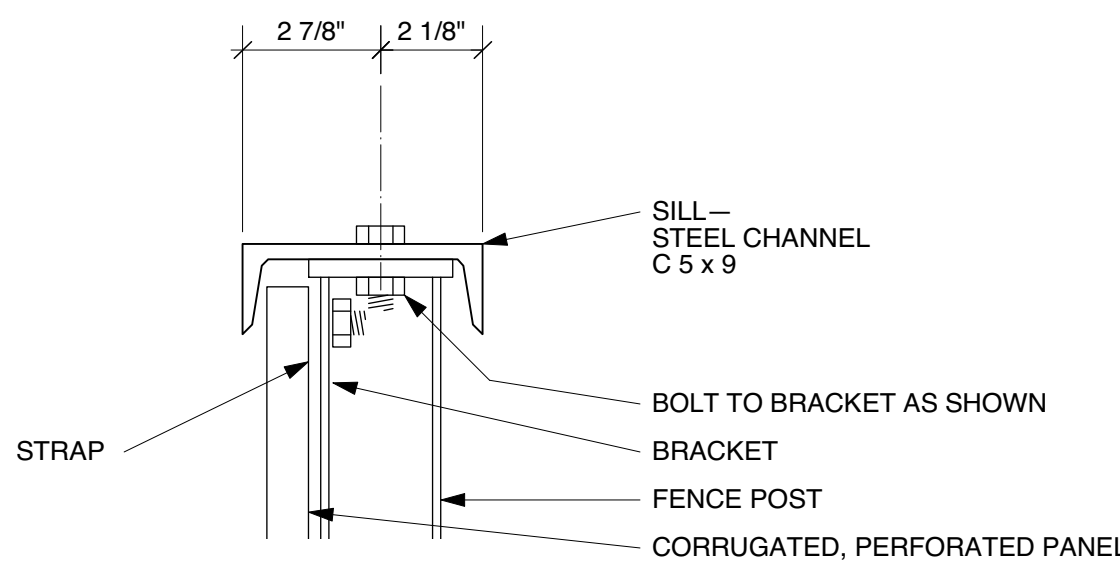


9 WINDOW SILL DETAIL
3" = 1'-0"

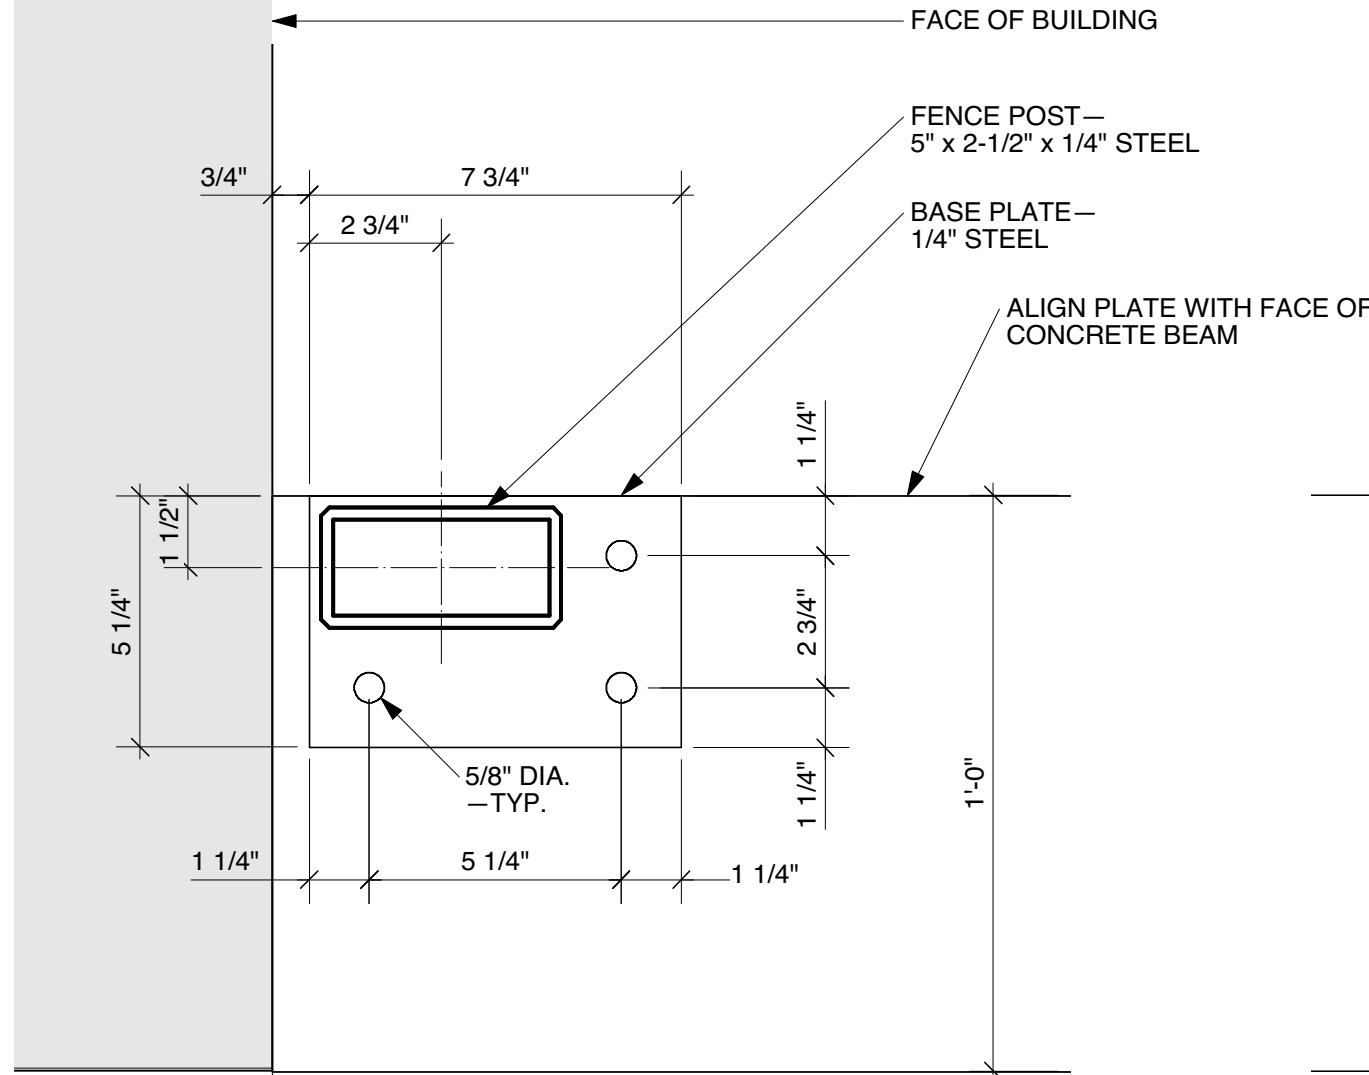


2 BASE PLATE 1
3" = 1'-0"

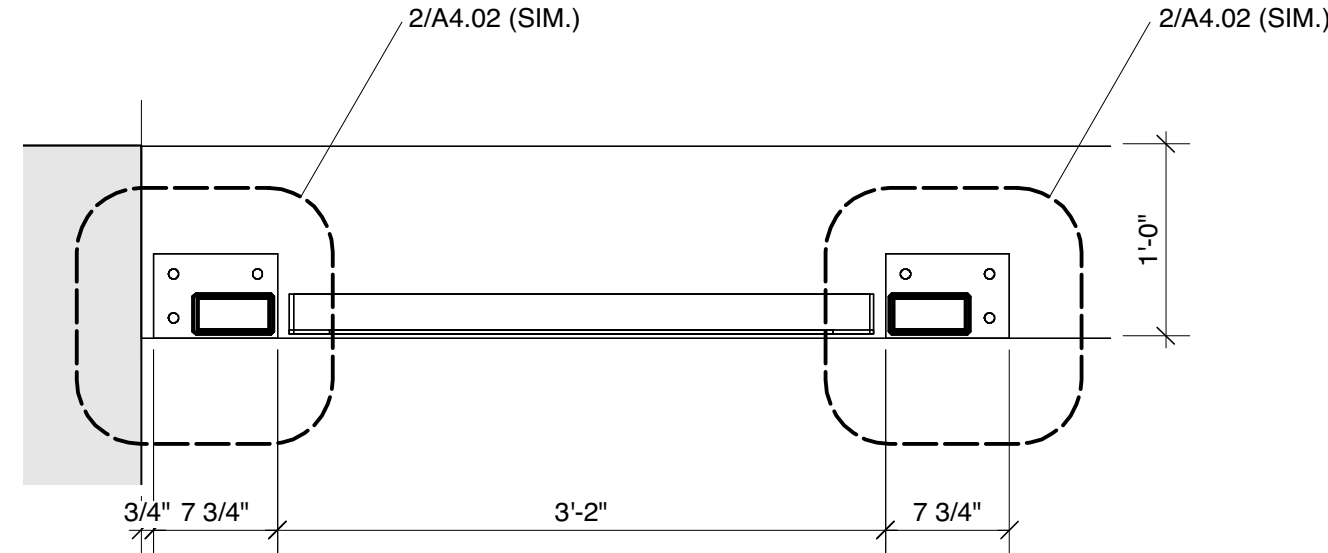


5 GATE PLAN
1" = 1'-0"

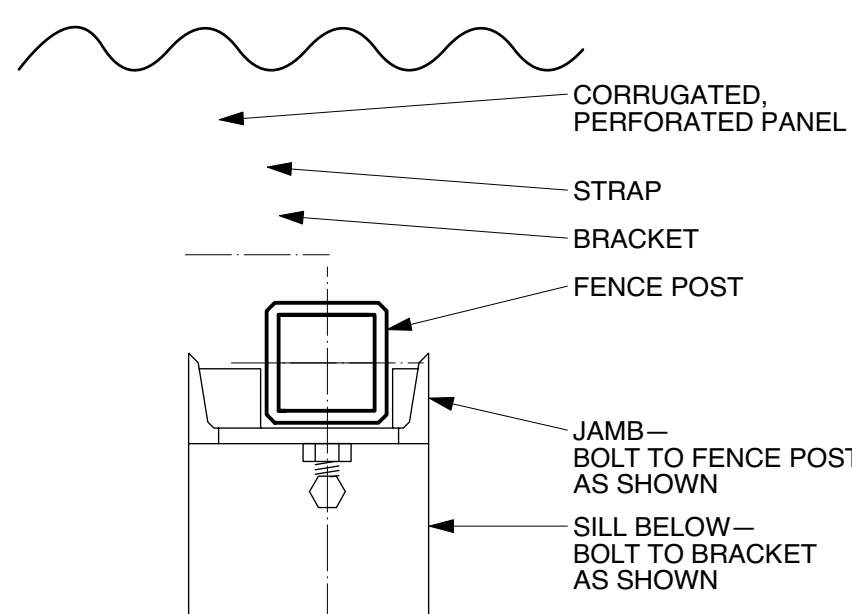


10 JAMB DETAIL
3" = 1'-0"

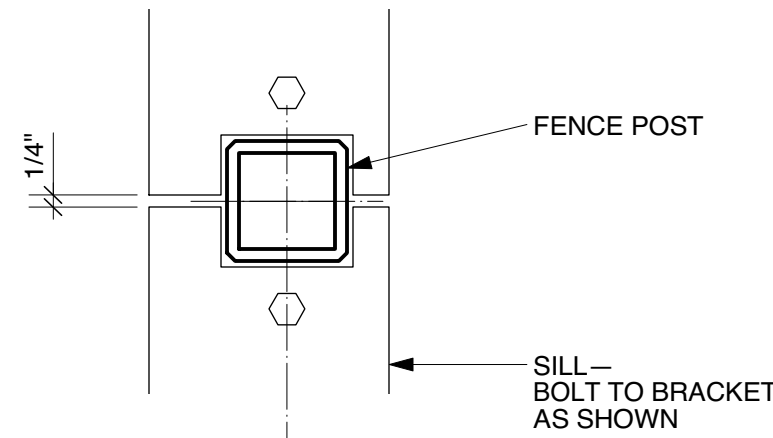


11 SILL DETAIL
3" = 1'-0"

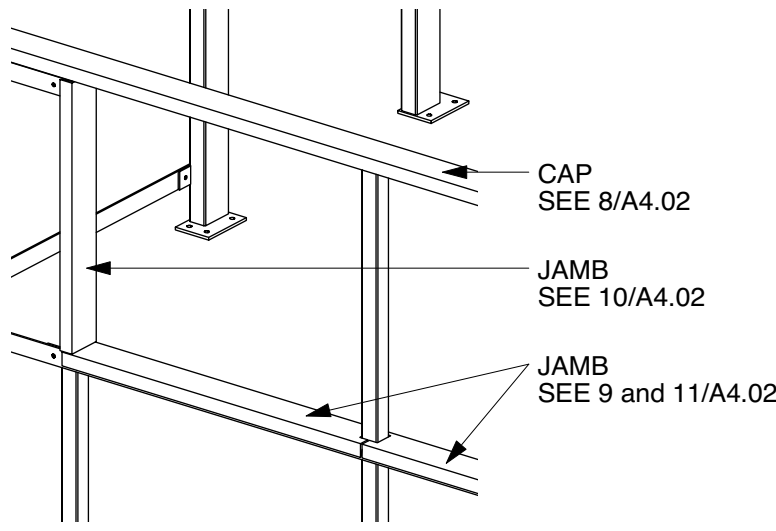



ISOMETRIC VIEW

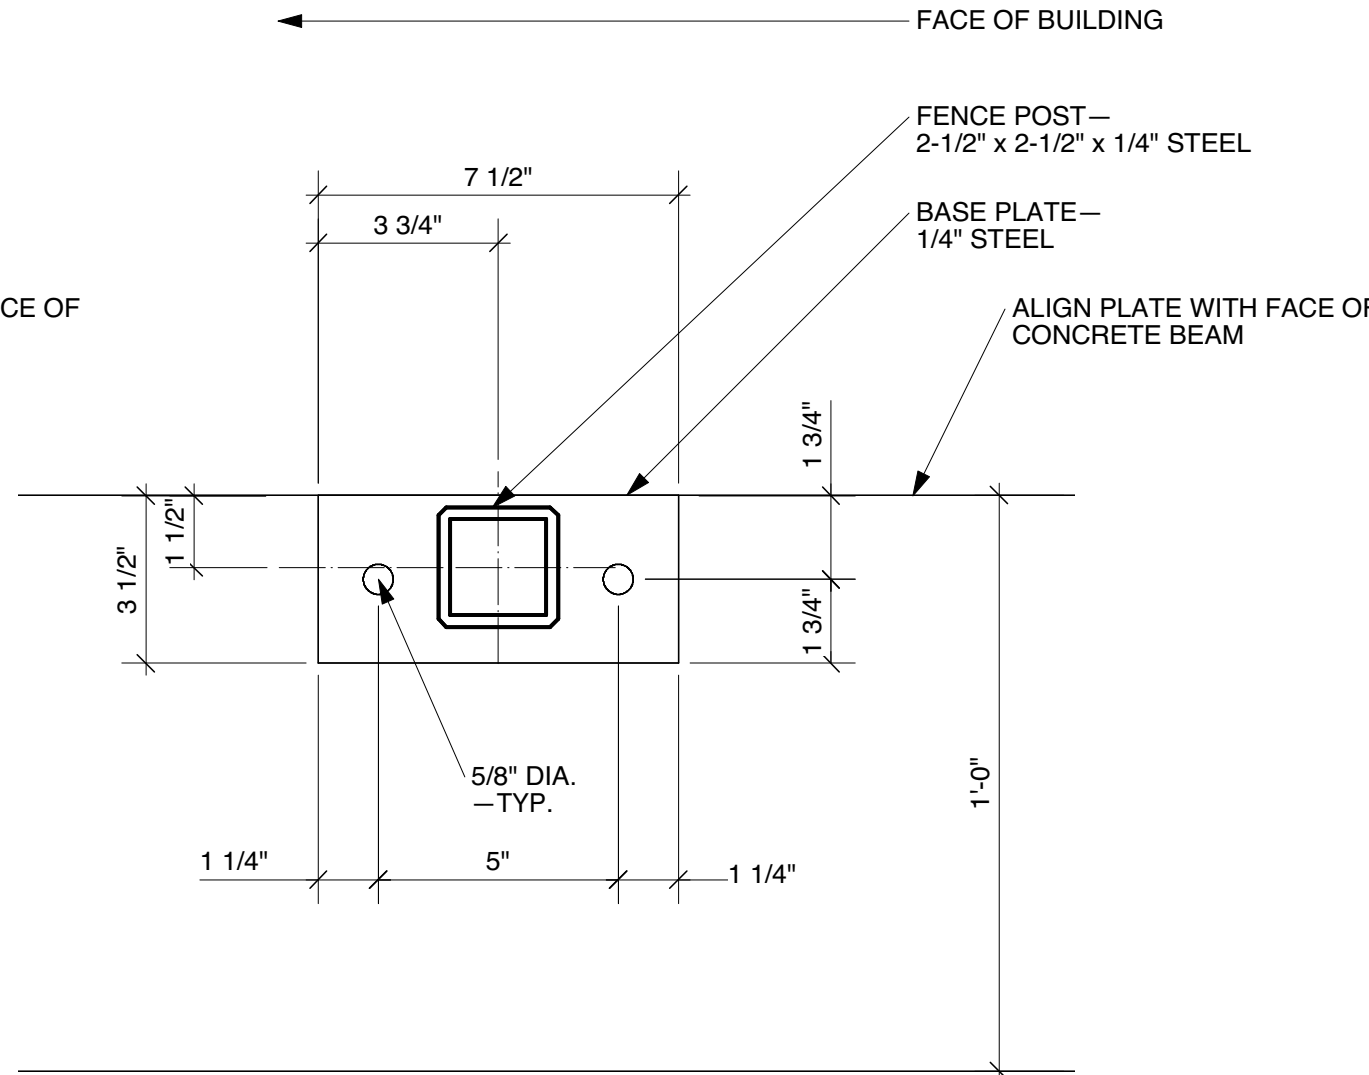


3 BASE PLATE 2
3" = 1'-0"

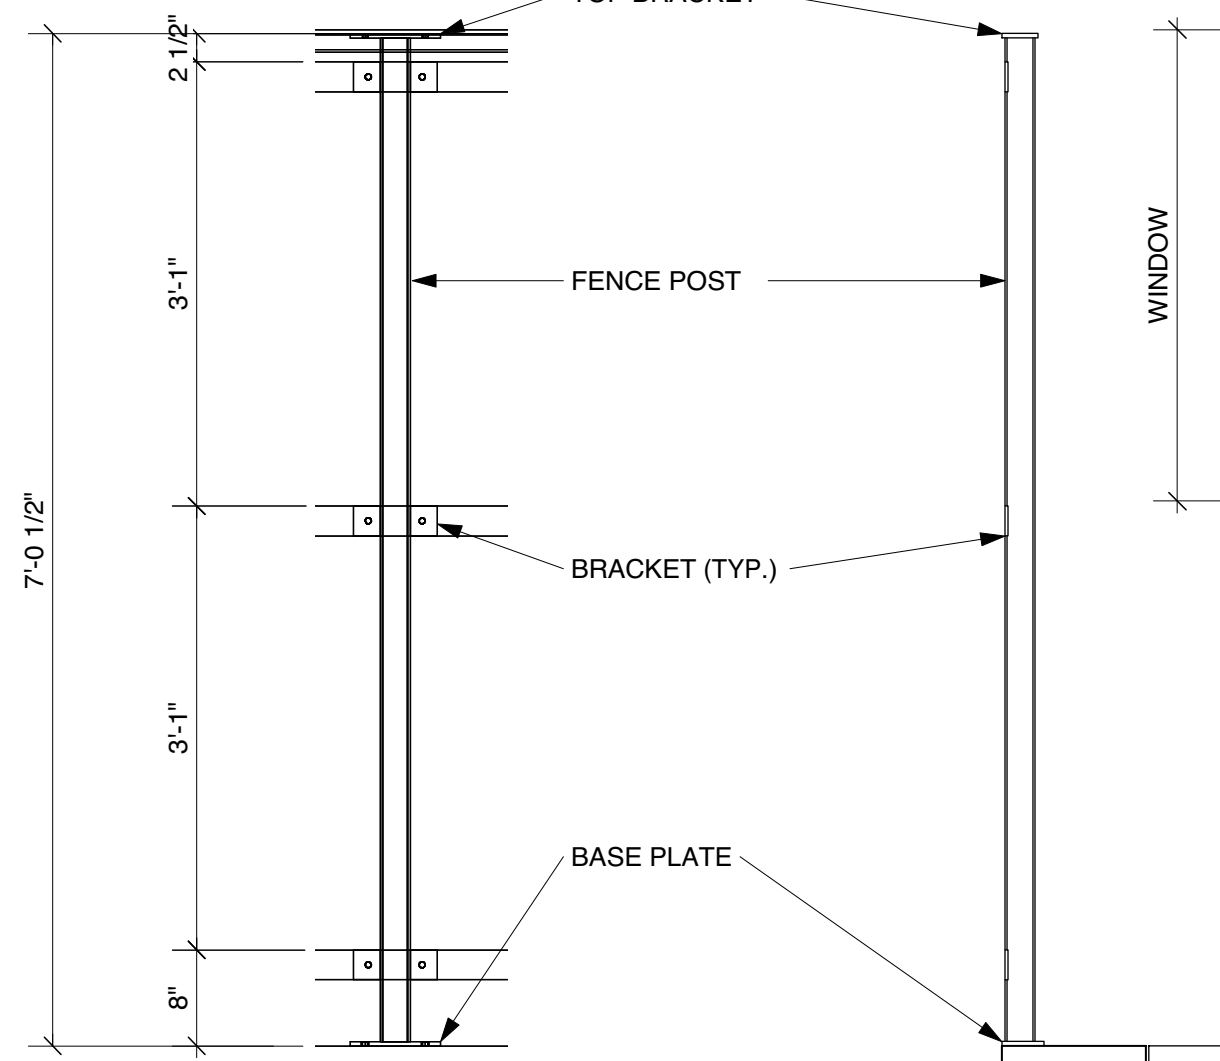


6 TYPICAL FENCE POST
3/4" = 1'-0"

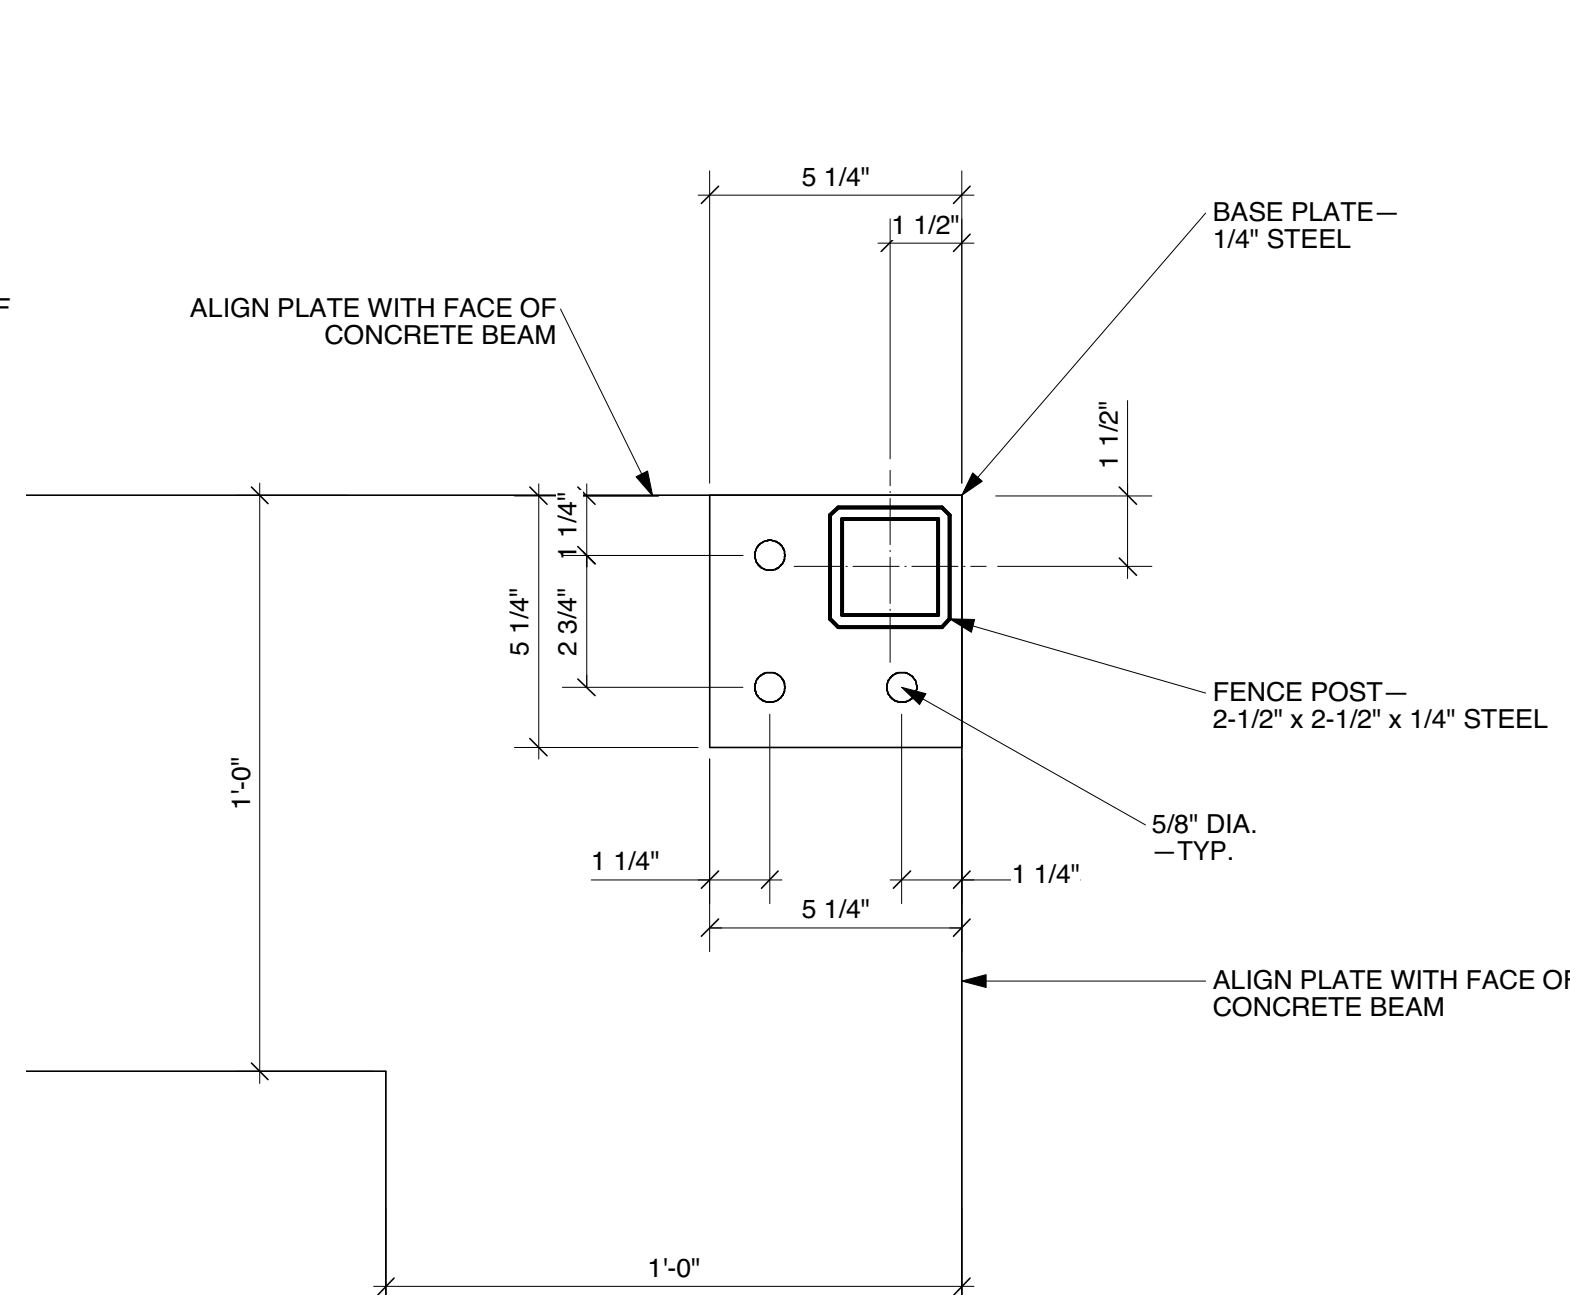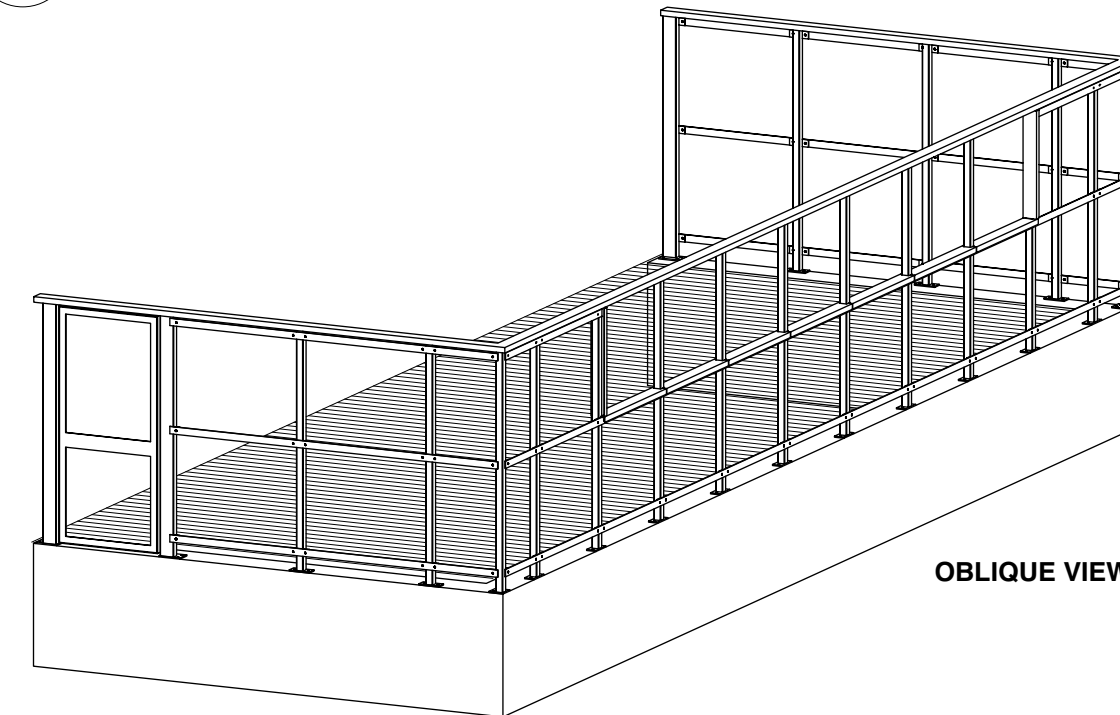

4 BASE PLATE 2
3" = 1'-0"


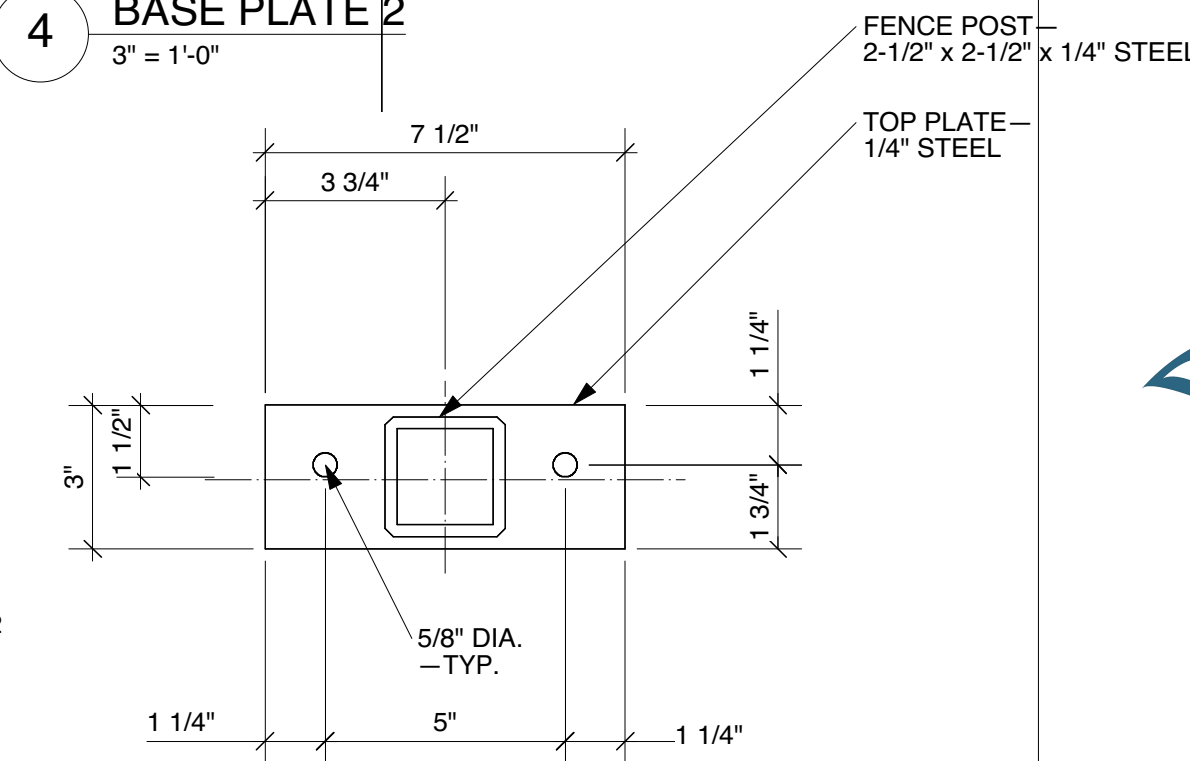


7 TYPICAL FENCE BRACKETS
3" = 1'-0"


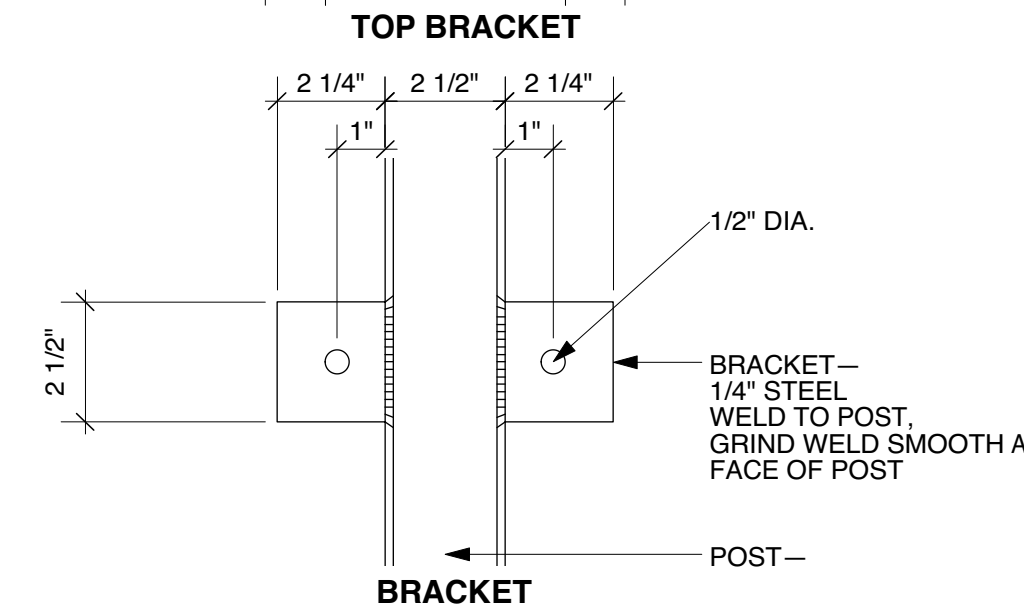


12 GATE ELEVATION
3/4" = 1'-0"


17 FENCE ELEVATION
1/4" = 1'-0"

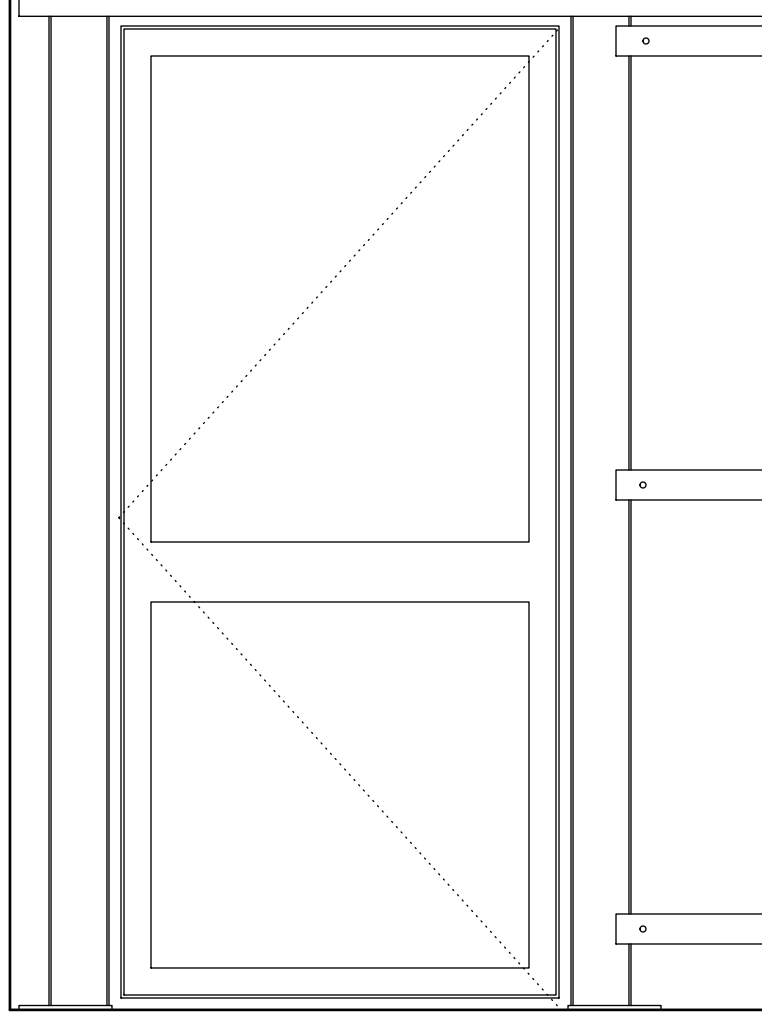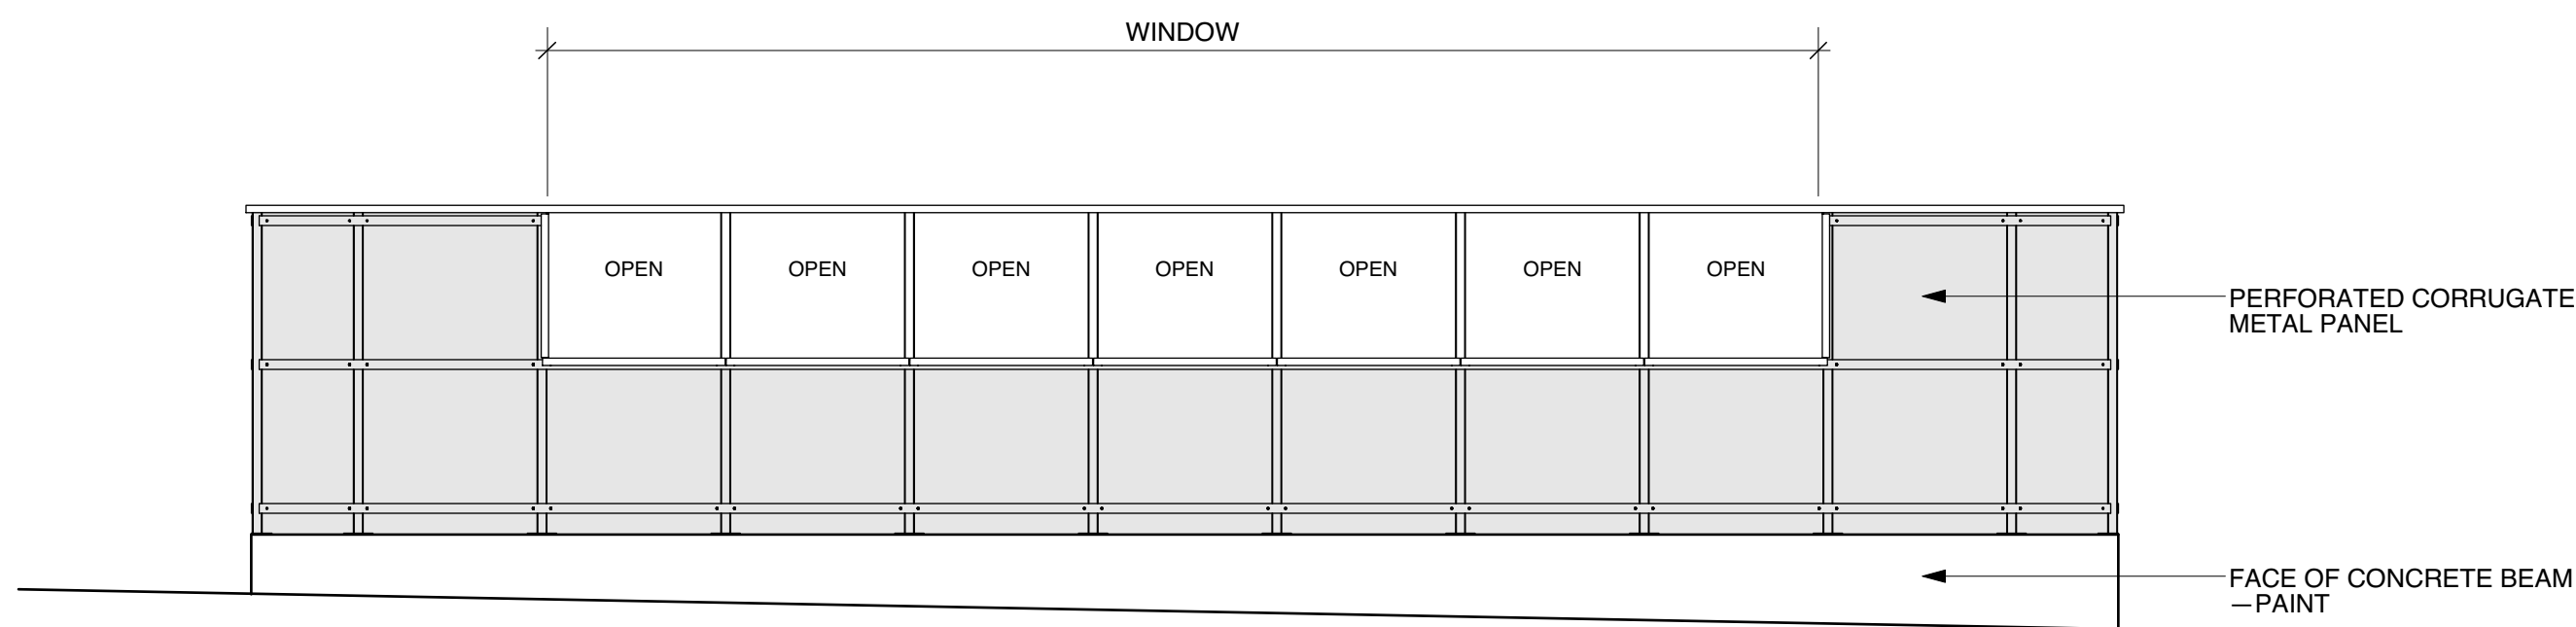


A4-04

  

A5-02

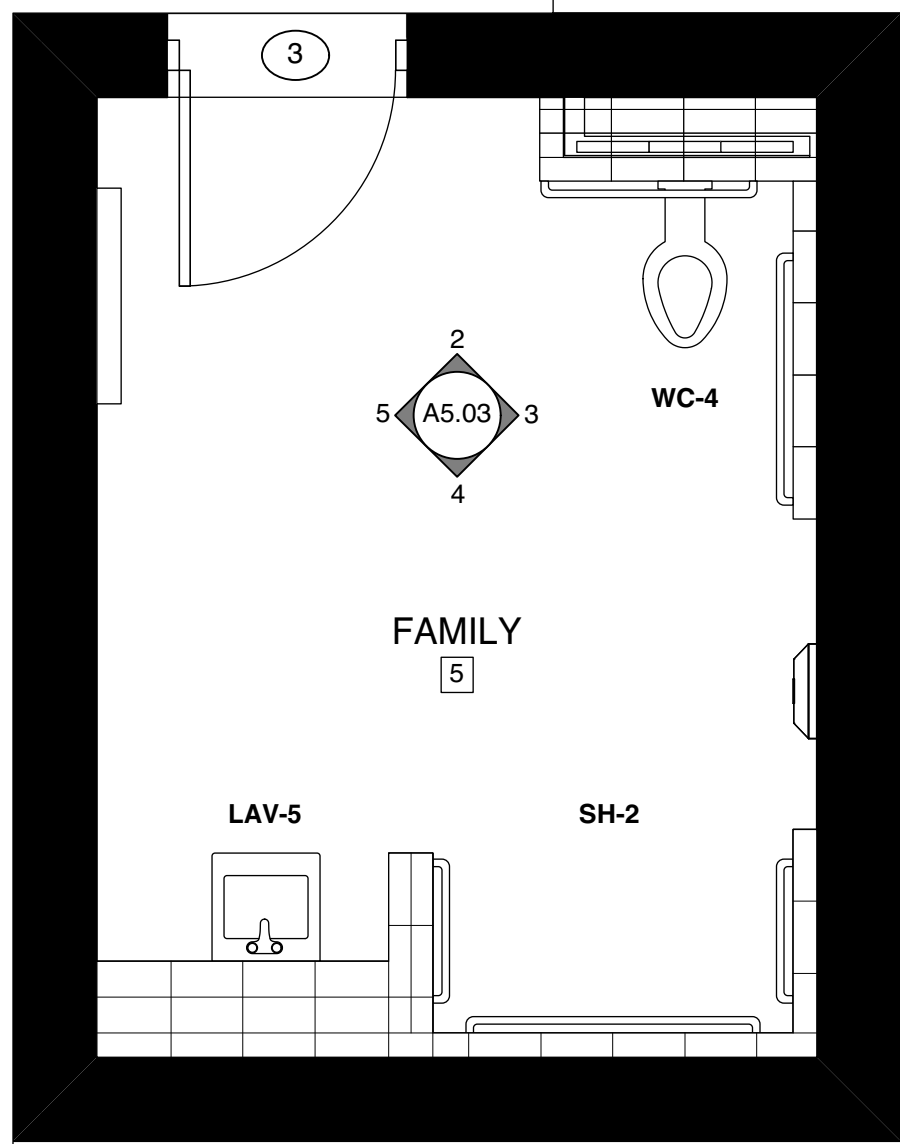


1 ENLARGED FAMILY 5 PLAN
3/8" = 1'-0"

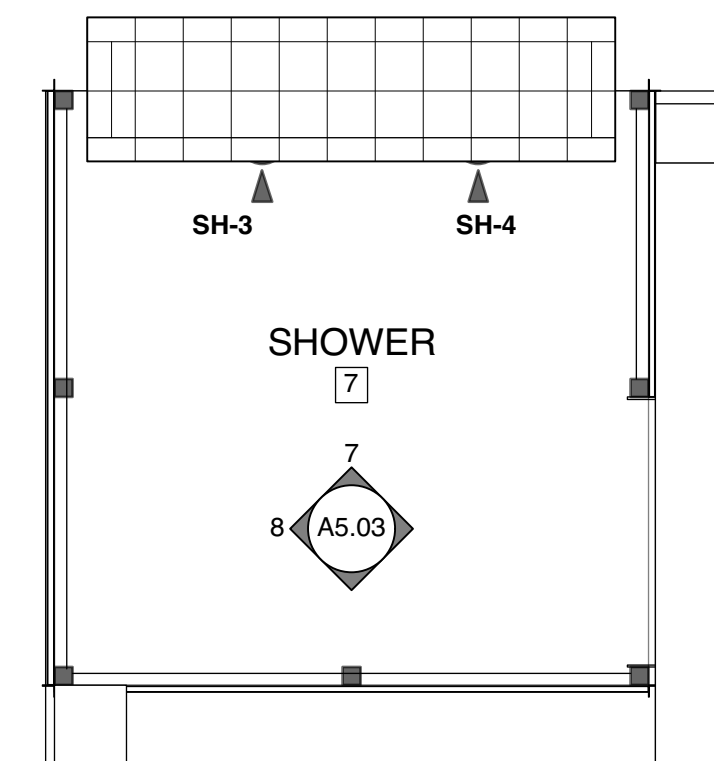

6 SHOWER 7 FLOOR PLAN
3/8" = 1'-0"

TOILET ROOM ACCESSORY SCHEDULE	
REF. NO.	TOILET ACCESSORY
T1	Toilet Tissue Dispenser
T2	Sanitary Napkin Disposal
T3	Soap Dispenser
T4	Hand Dryer
T5a	Grab Bar, 42" Long
T5b	Grab Bar, 36" Long
T5c	Grab Bar, 49" Long
T5d	Grab Bar, 24" Long
T6	Toilet Partition
T7	Mirror
T8	Baby Changing Station

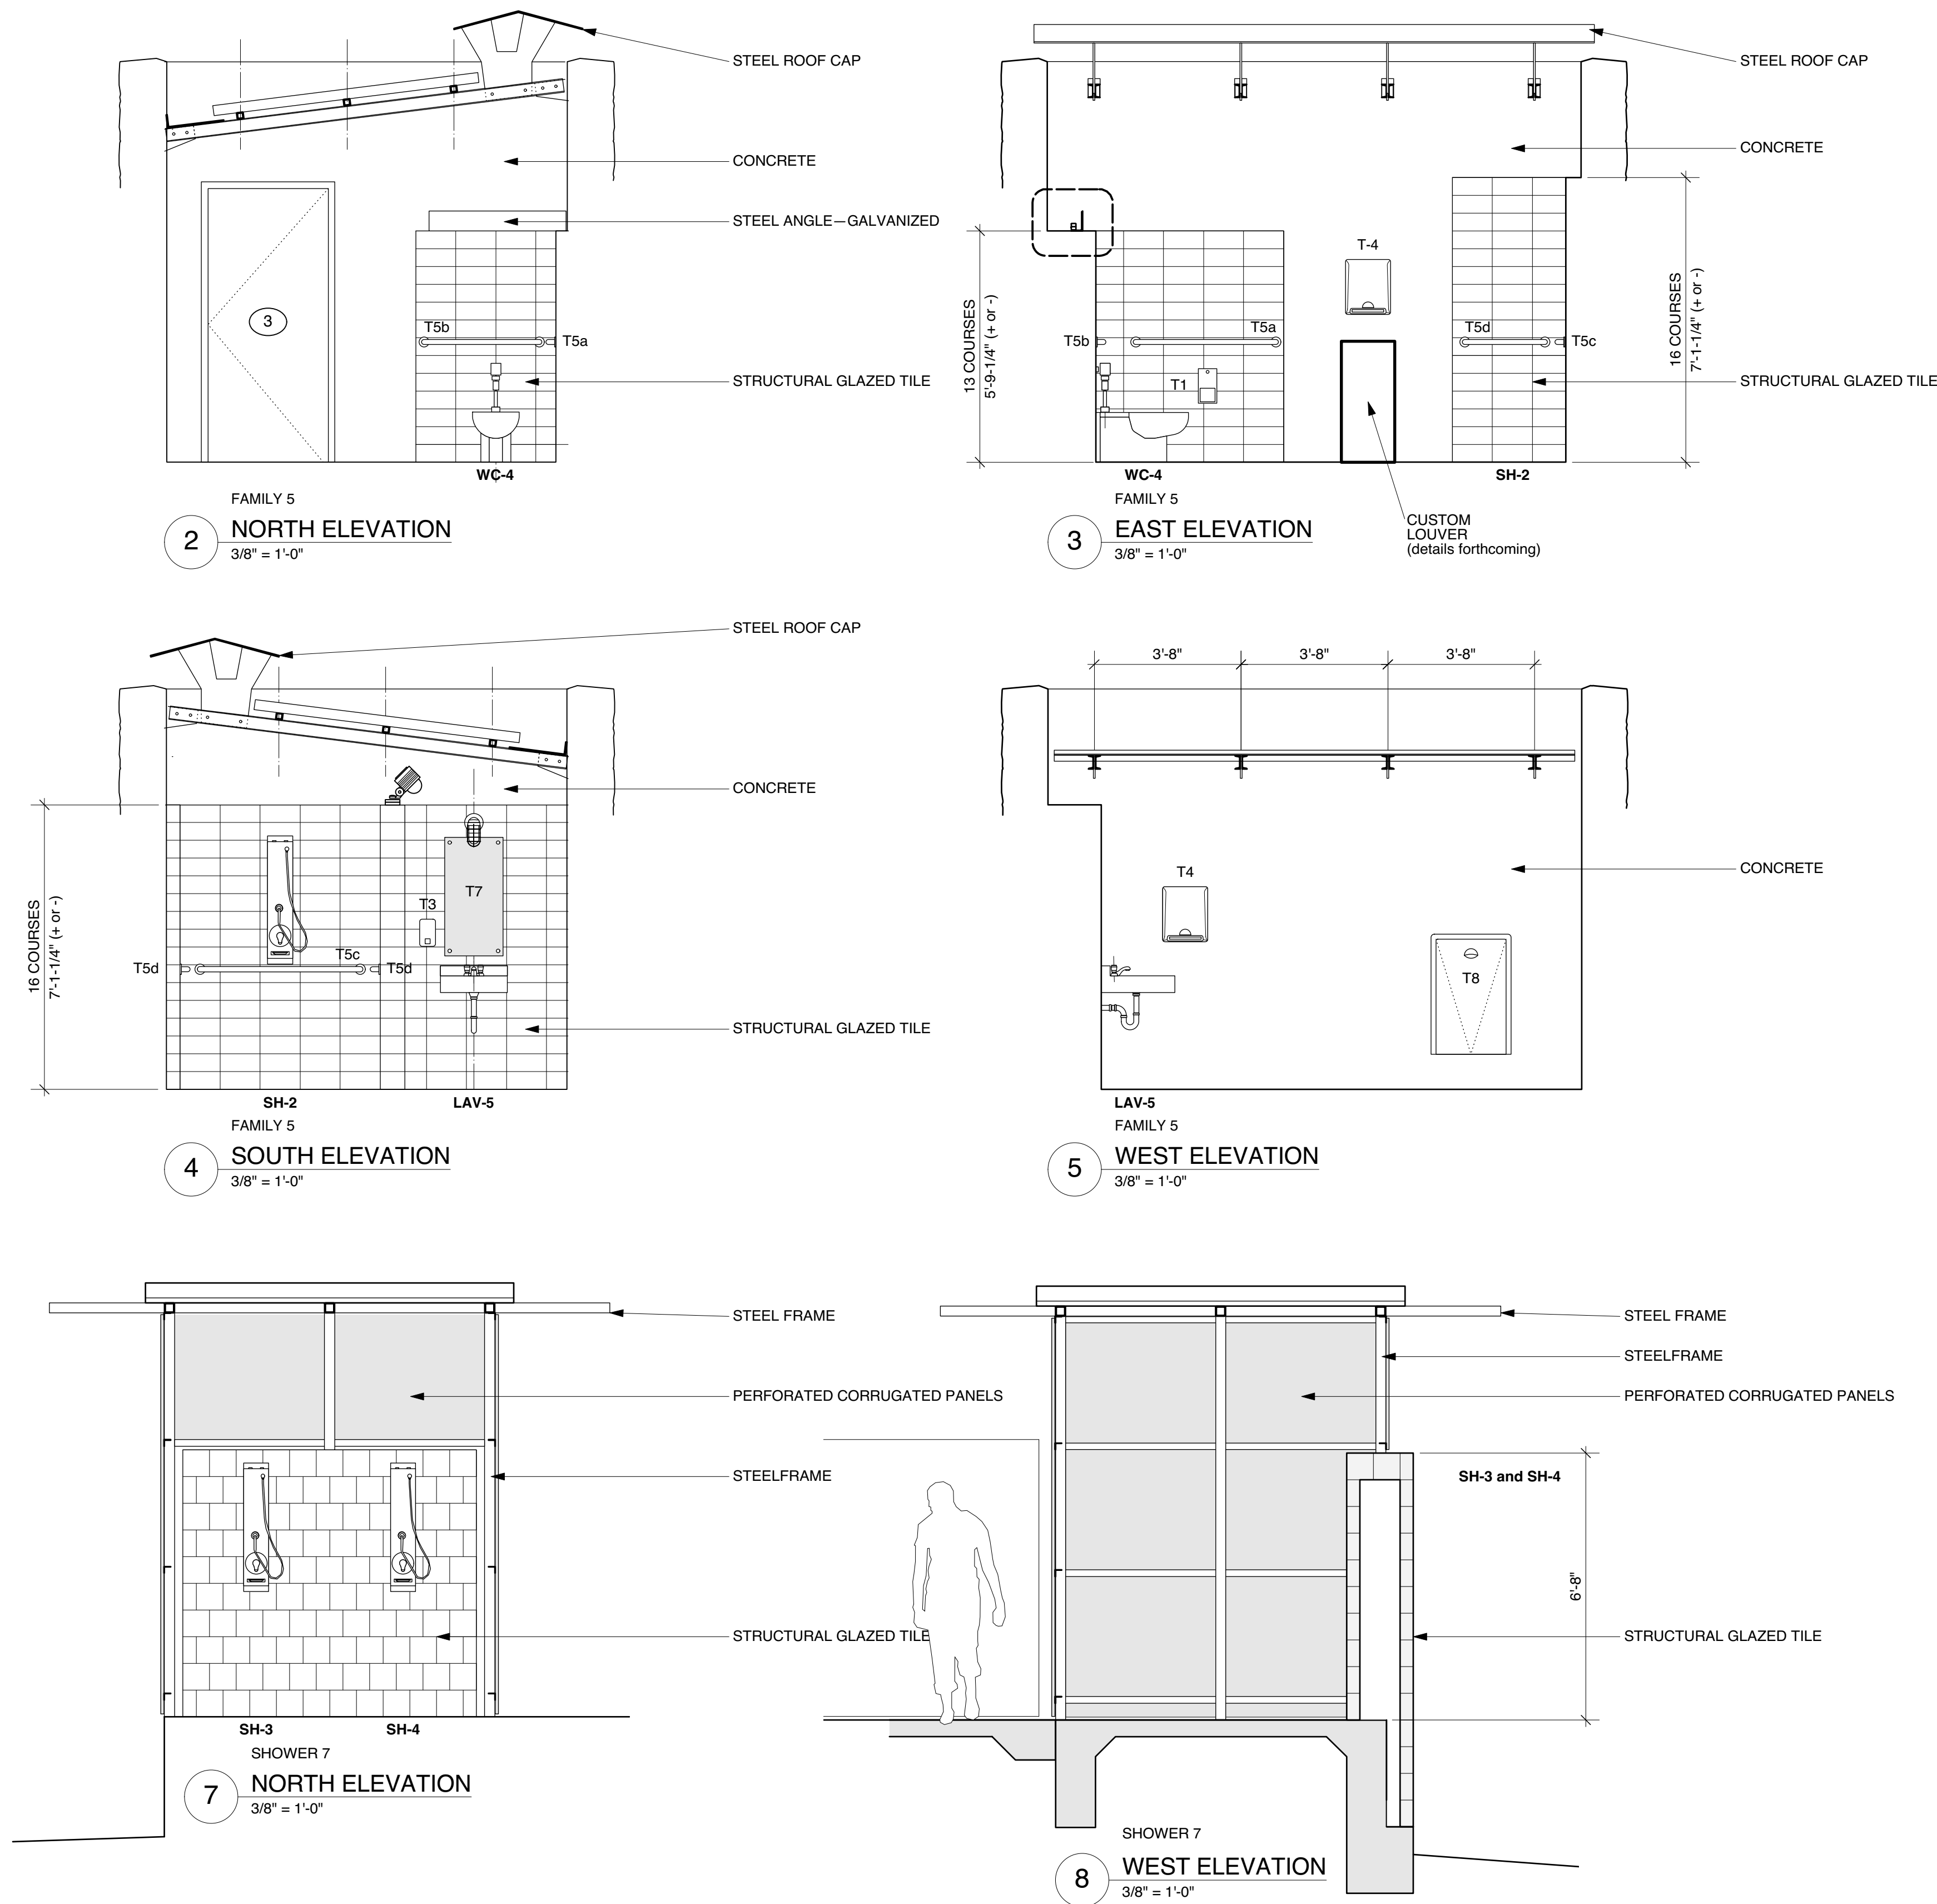

DESIGNWORKSHOP

Landscape Architecture | Land Planning
Urban Design | Tourism Planning

Asheville | Aspen | Austin | Chicago | Denver | Dubai
Houston | Lake Tahoe | Los Angeles | Shanghai

800 Brazos St, Suite 490

Austin, TX 78701

(512) 499-0222

Facsimile (512) 499-0229

WWW.DESIGNWORKSHOP.COM

LIMBACHER & GODFREY ARCHITECTS

2124 East 6th Street, #102

Austin, Texas 78702

512.450.1518

SHIPE NEIGHBORHOOD PARK - POOL RENOVATION



4400 AVENUE G - AUSTIN, TEXAS 78751

PRELIMINARY

Interim Review Document

Not for regulatory approval,
permitting or construction

ALFRED GODFREY, ARCHITECT
June 2, 2017

ISSUE DATE: 06.02.2017

REVISIONS

#	DATE	DESCRIPTION
---	------	-------------

DRAWN: AG REVIEWED: LL


90% Construction Documents

PROJECT NUMBER: 5485



Interior Elevations

SHEET NUMBER


A5-03

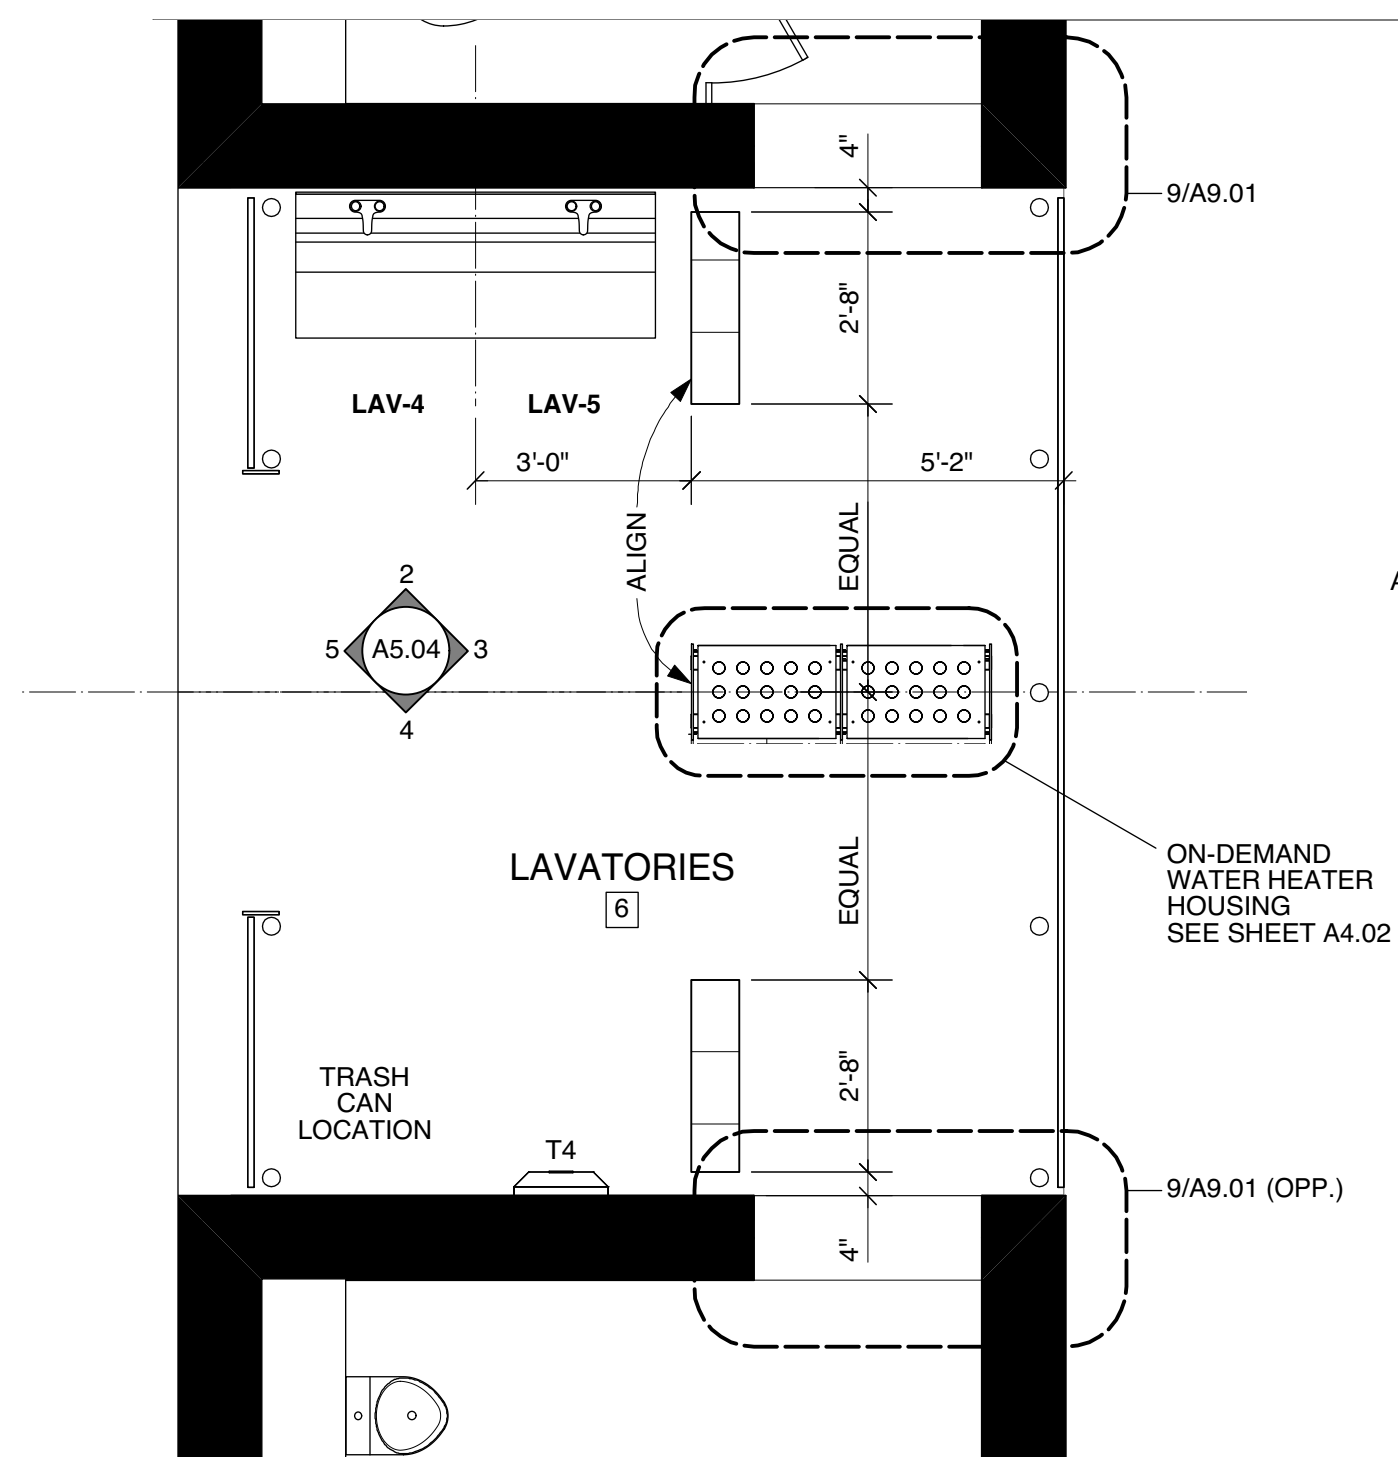


1 ENLARGED LAVATORIES 6 PLAN
3/8" = 1'-0"

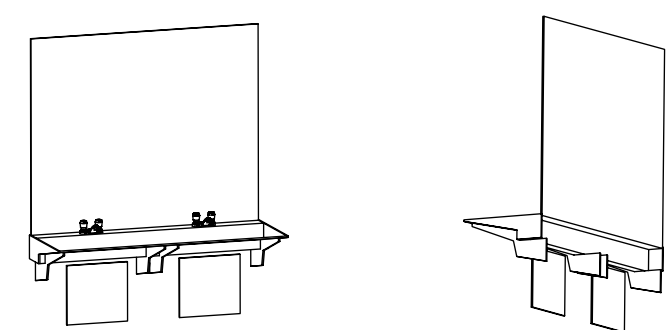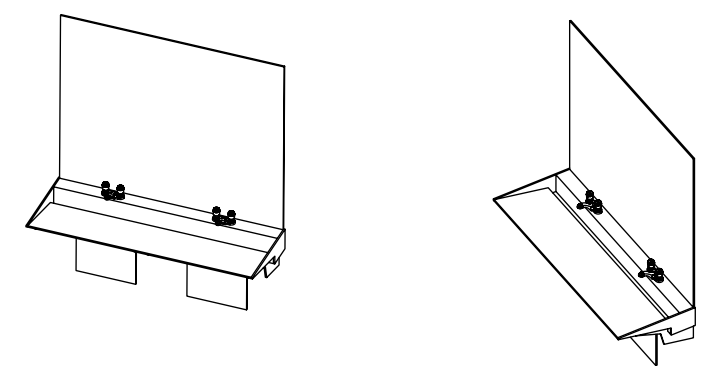


CUSTOM LAVATORY OBLIQUE VIEWS

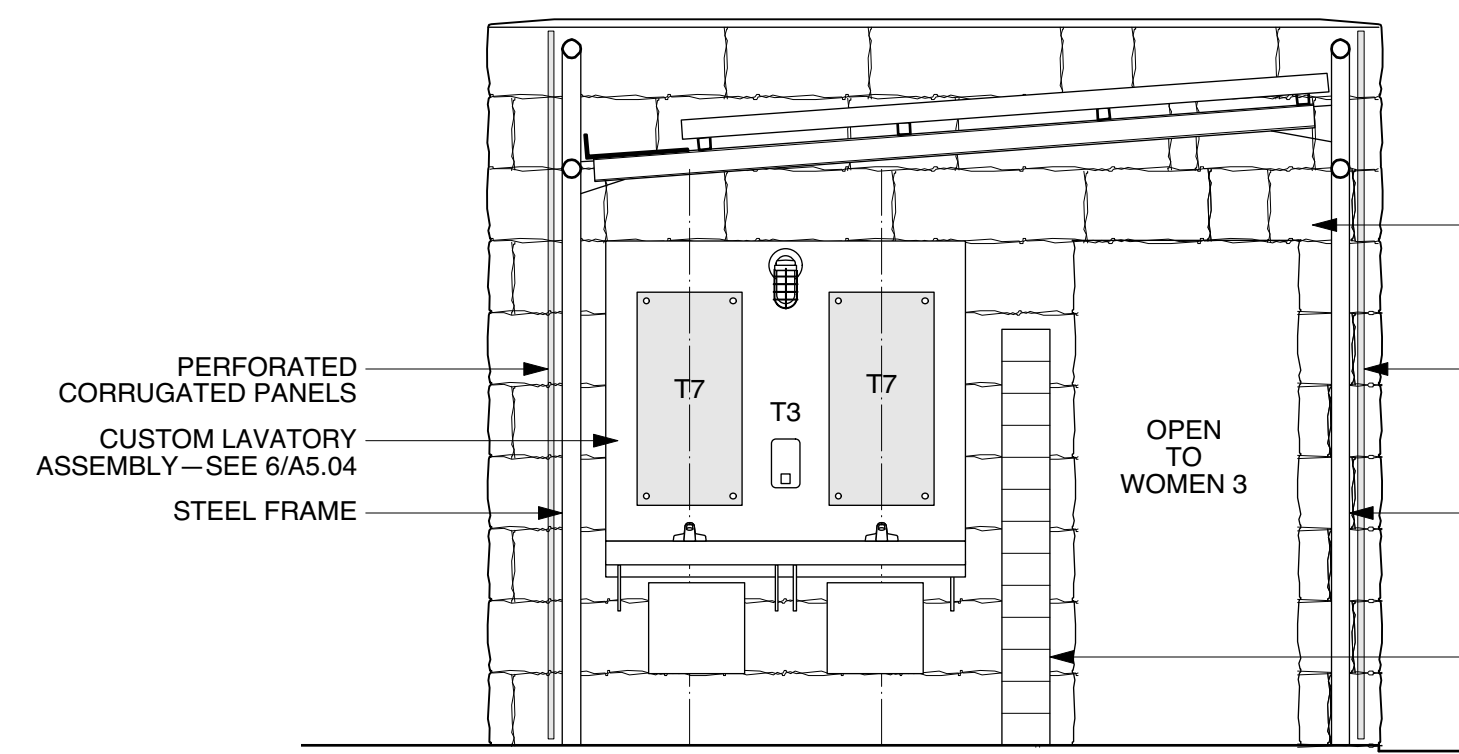

2 NORTH ELEVATION
3/8" = 1'-0"

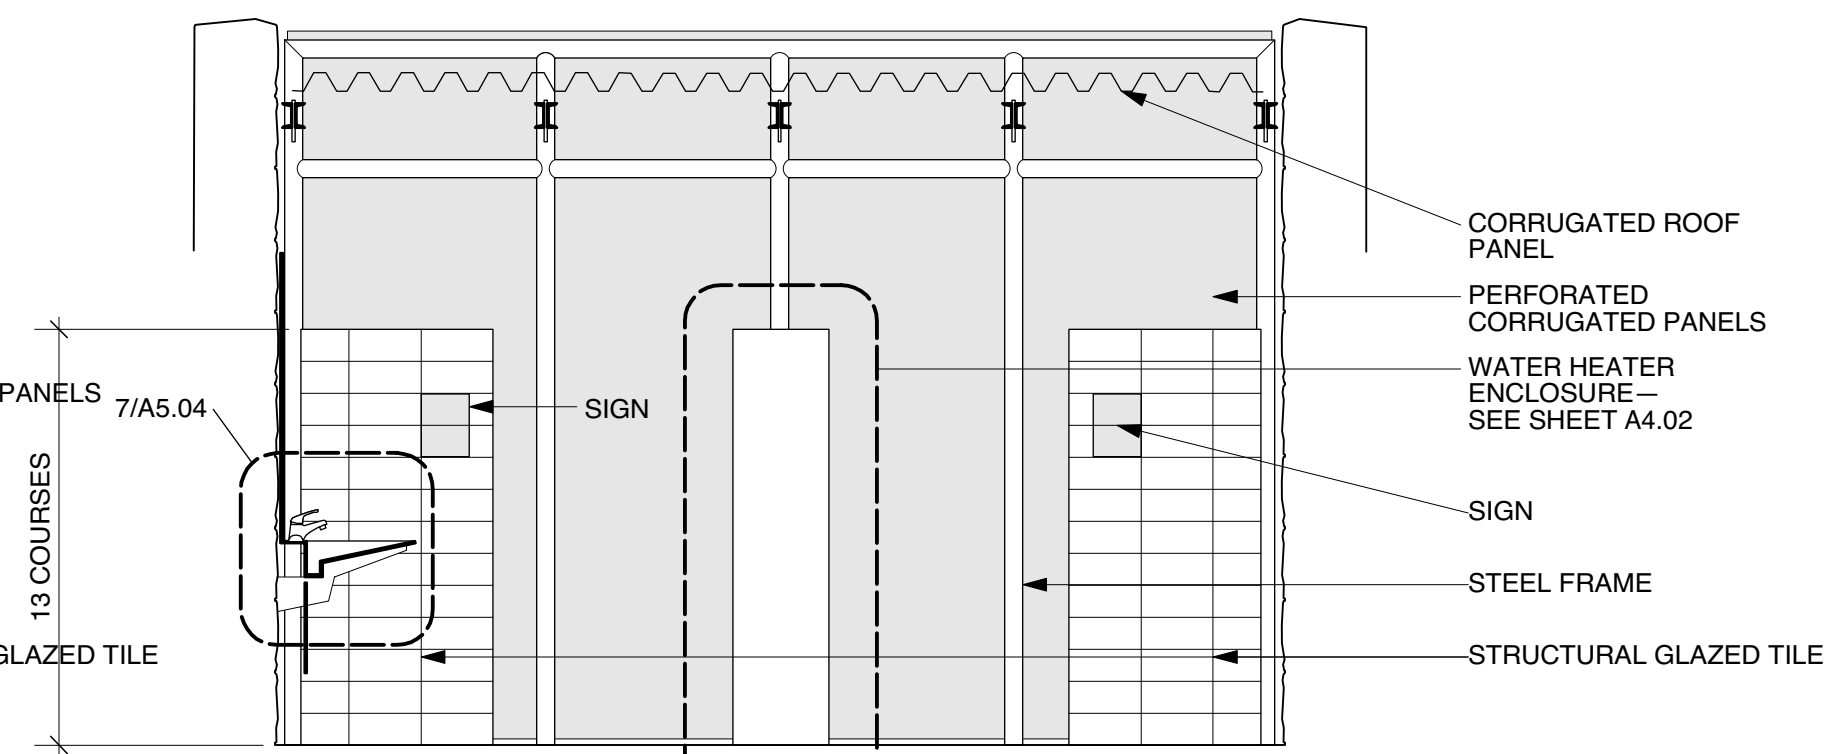


3 EAST ELEVATION
3/8" = 1'-0"

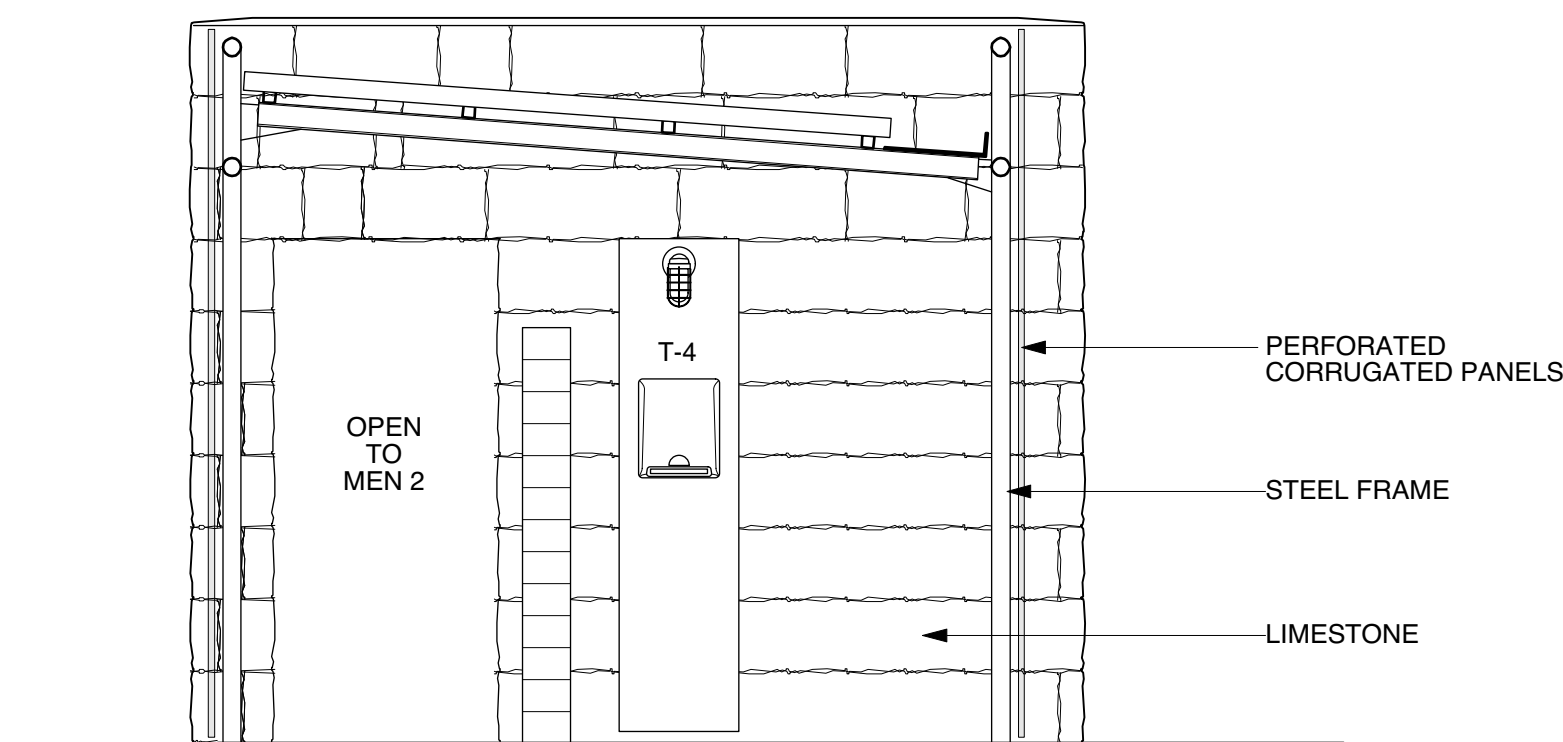


LAVATORIES 6

4 SOUTH ELEVATION

3/8" = 1'-0"

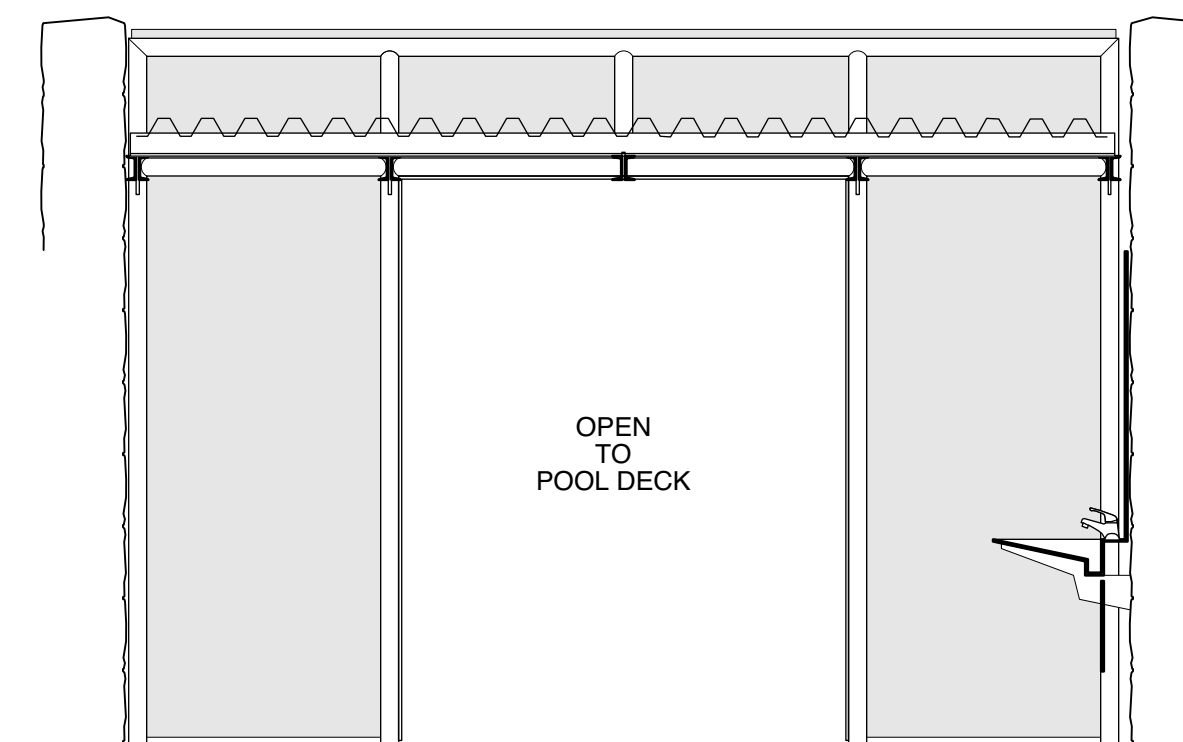


5 LAVATORIES 6
WEST ELEVATION
 $3/8" = 1'-0"$

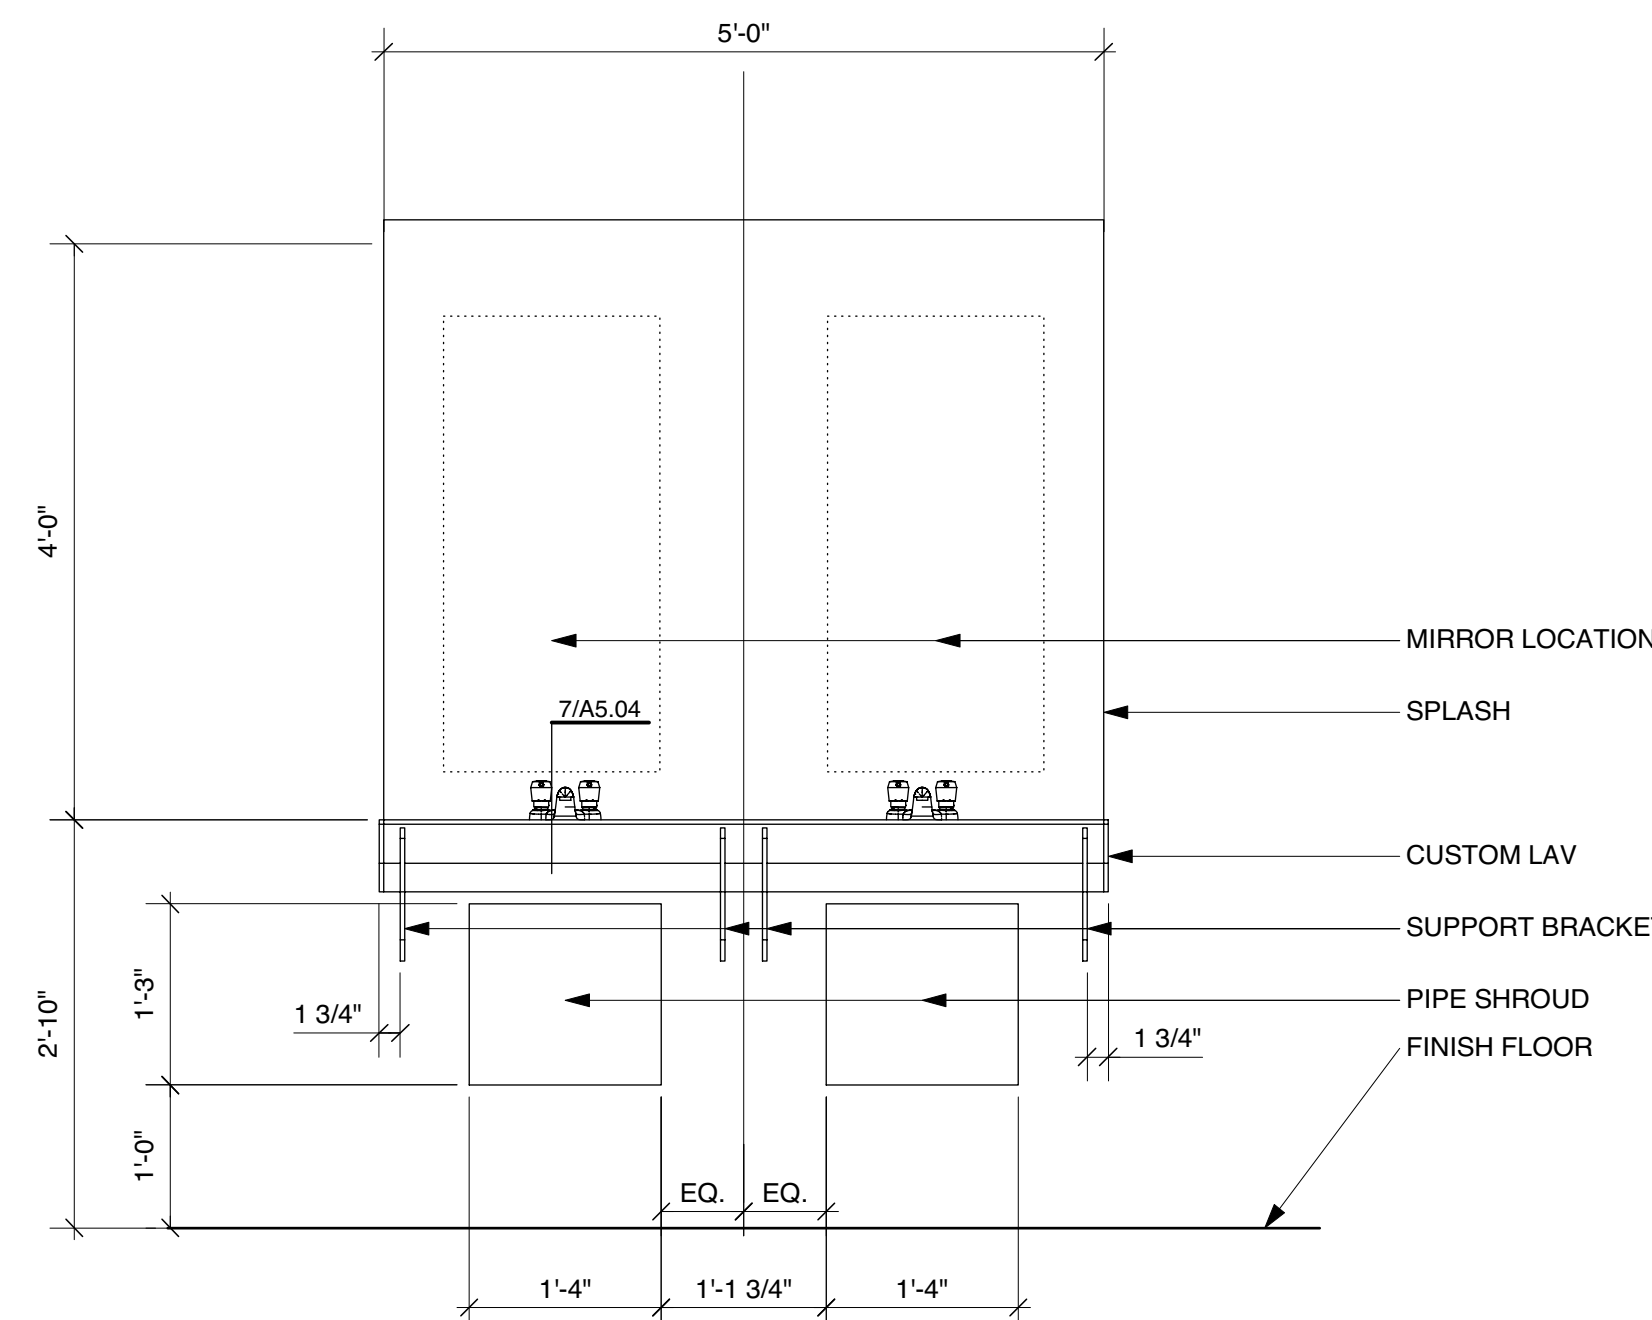

CUSTOM LAVATORY

6 FRONT ELEVATION

$\frac{3}{4}" = 1'-0"$

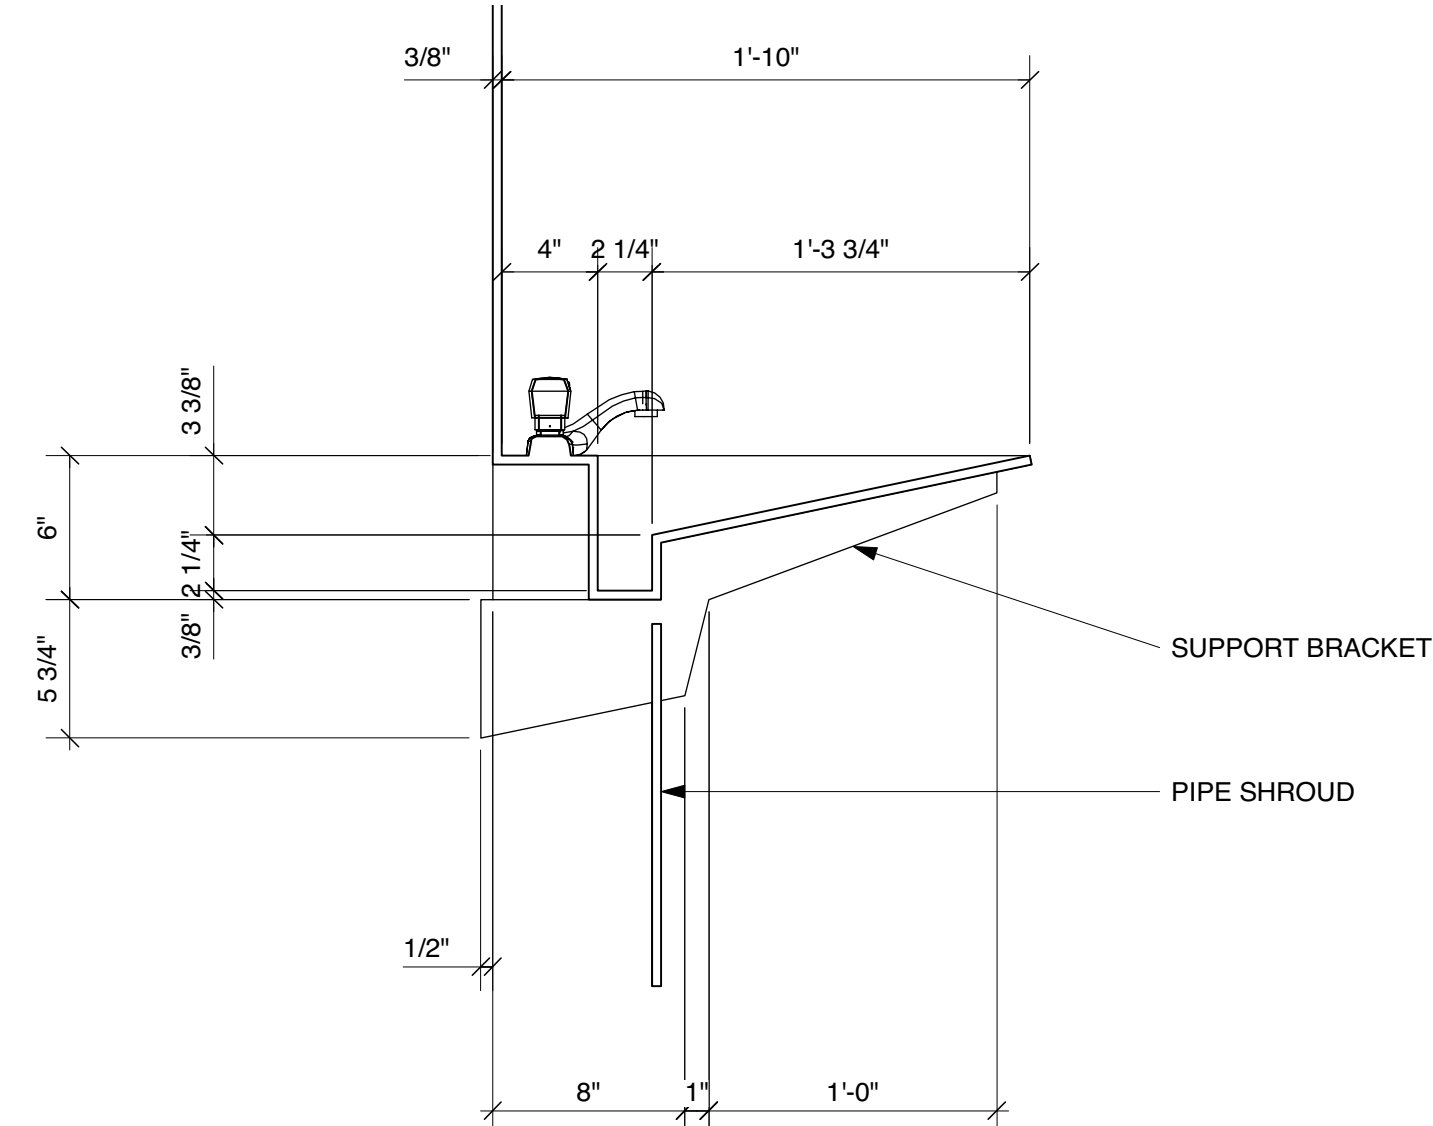


CUSTOM LAVATORY
7 SECTION
1 1/2" = 1'-0"

TOILET ROOM ACCESSORY SCHEDULE


REF. NO.	TOILET ACCESSORY
T1	Toilet Tissue Dispenser
T2	Sanitary Napkin Disposal
T3	Soap Dispenser
T4	Hand Dryer
T5a	Grab Bar, 42" Long
T5b	Grab Bar, 36" Long
T5c	Grab Bar, 49" Long
T5d	Grab Bar, 24" Long
T6	Toilet Partition
T7	Mirror
T8	Baby Changing Station

DOOR SCHEDULE


MARK	TYPE	DOOR MATERIAL	WIDTH	HT.	THK.	SILL DETAIL	JAMB DETAIL	HEAD DETAIL	FRAME MATERIAL	GLAZING	RATING	HW SET	NOTES
D-1	A	HOLLOW METAL	3'-0"	7'-10"	1-3/4"		6/A9.01	5/A9.01	HOLLOW METAL	NA			
D-2	A	HOLLOW METAL	3'-0"	7'-10"	1-3/4"		6/A9.01	5/A9.01	HOLLOW METAL	NA			
D-3	A	HOLLOW METAL	3'-0"	7'-10"	1-3/4"		6/A9.01	5/A9.01	HOLLOW METAL	NA			
D-4	C	ALUMINUM	8'-11"	8'-0"	MFGRL	4/A9.01	3/A9.01	2/A9.01	ALUMINUM	ALUMINUM			
D-5	B	ALUMINUM	6'-0"	8'-0"	MFGRL	4/A9.01	3/A9.01	2/A9.01	ALUMINUM	ALUMINUM			

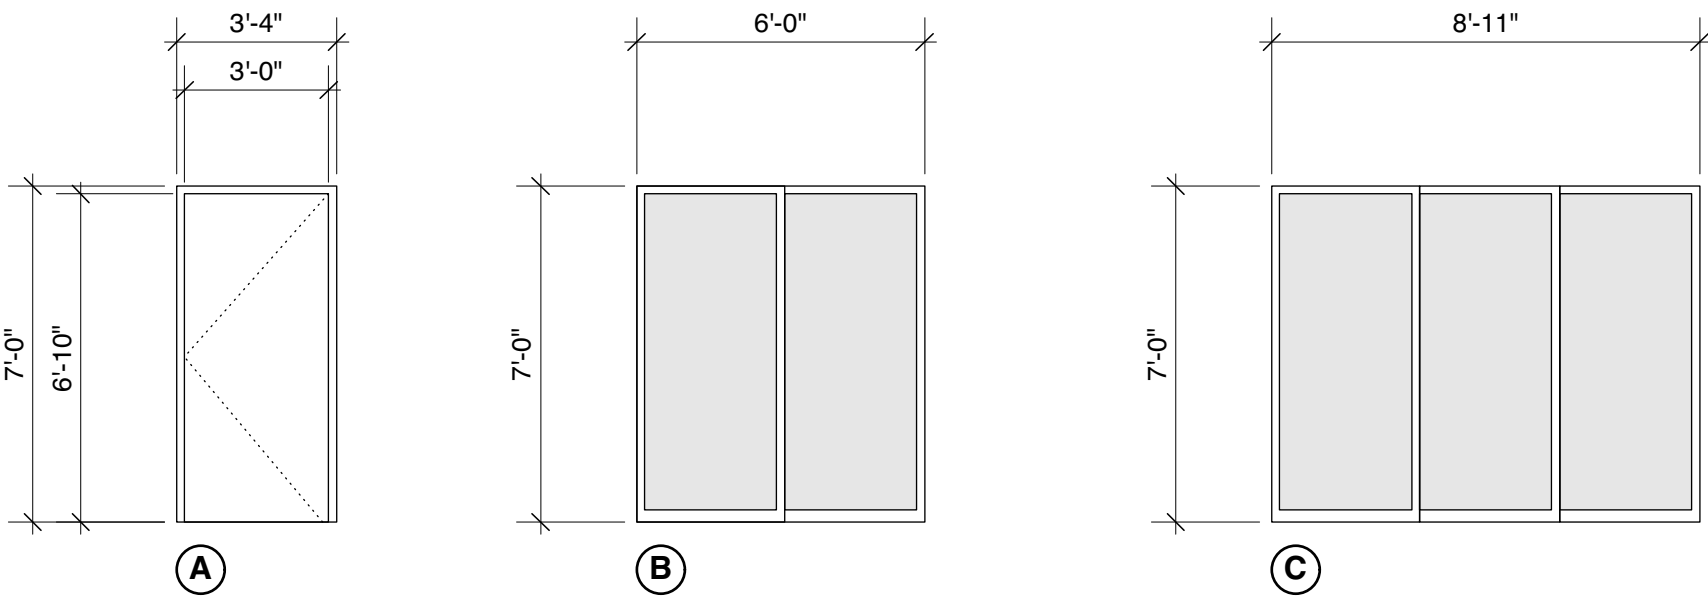


1 DOOR TYPES
1/4" = 1'-0"

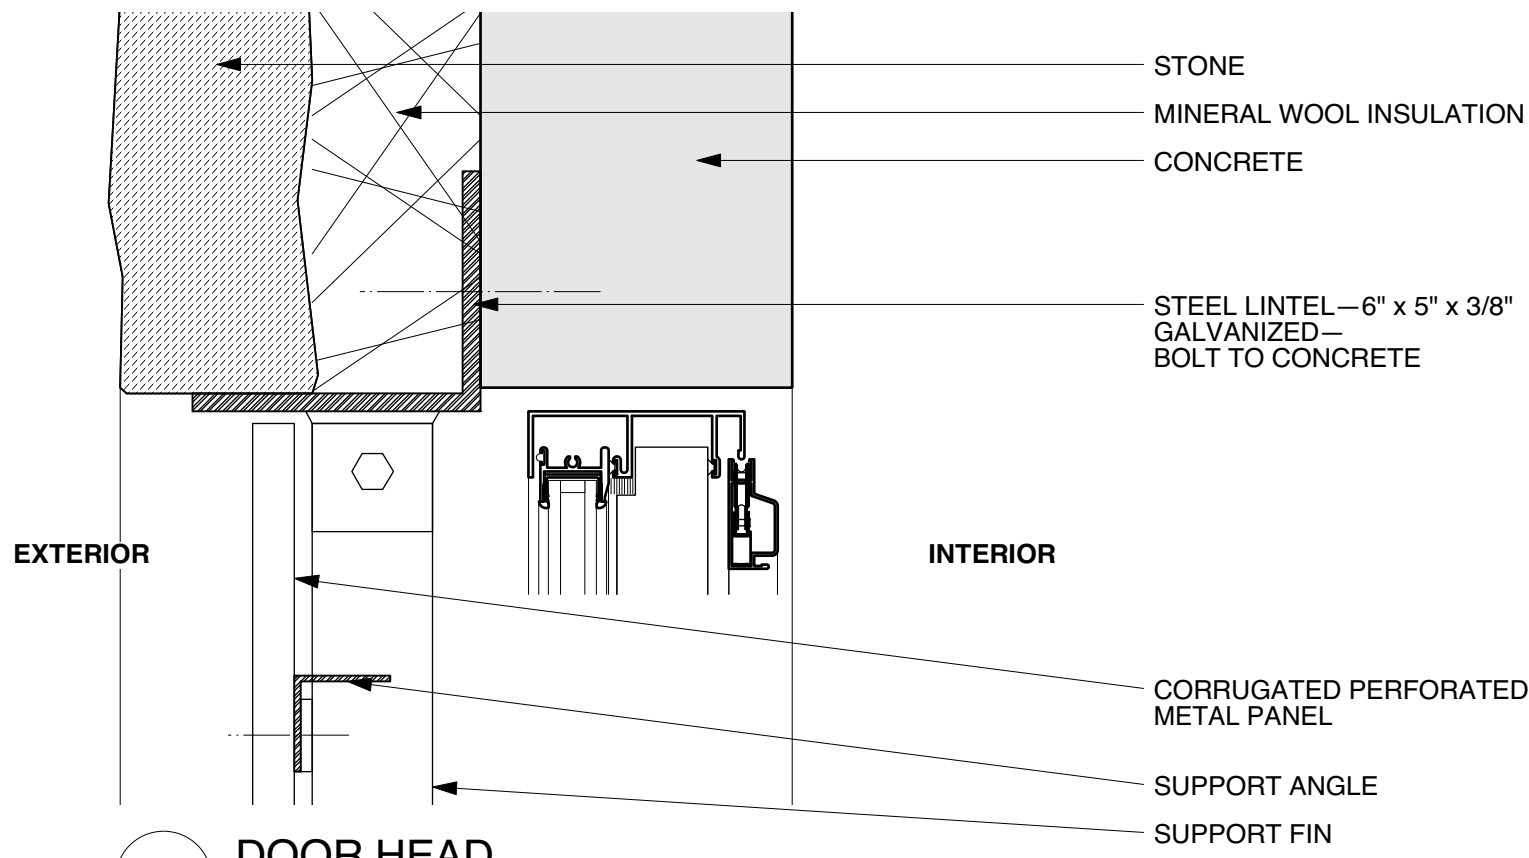


2 DOOR HEAD
3" = 1'-0"

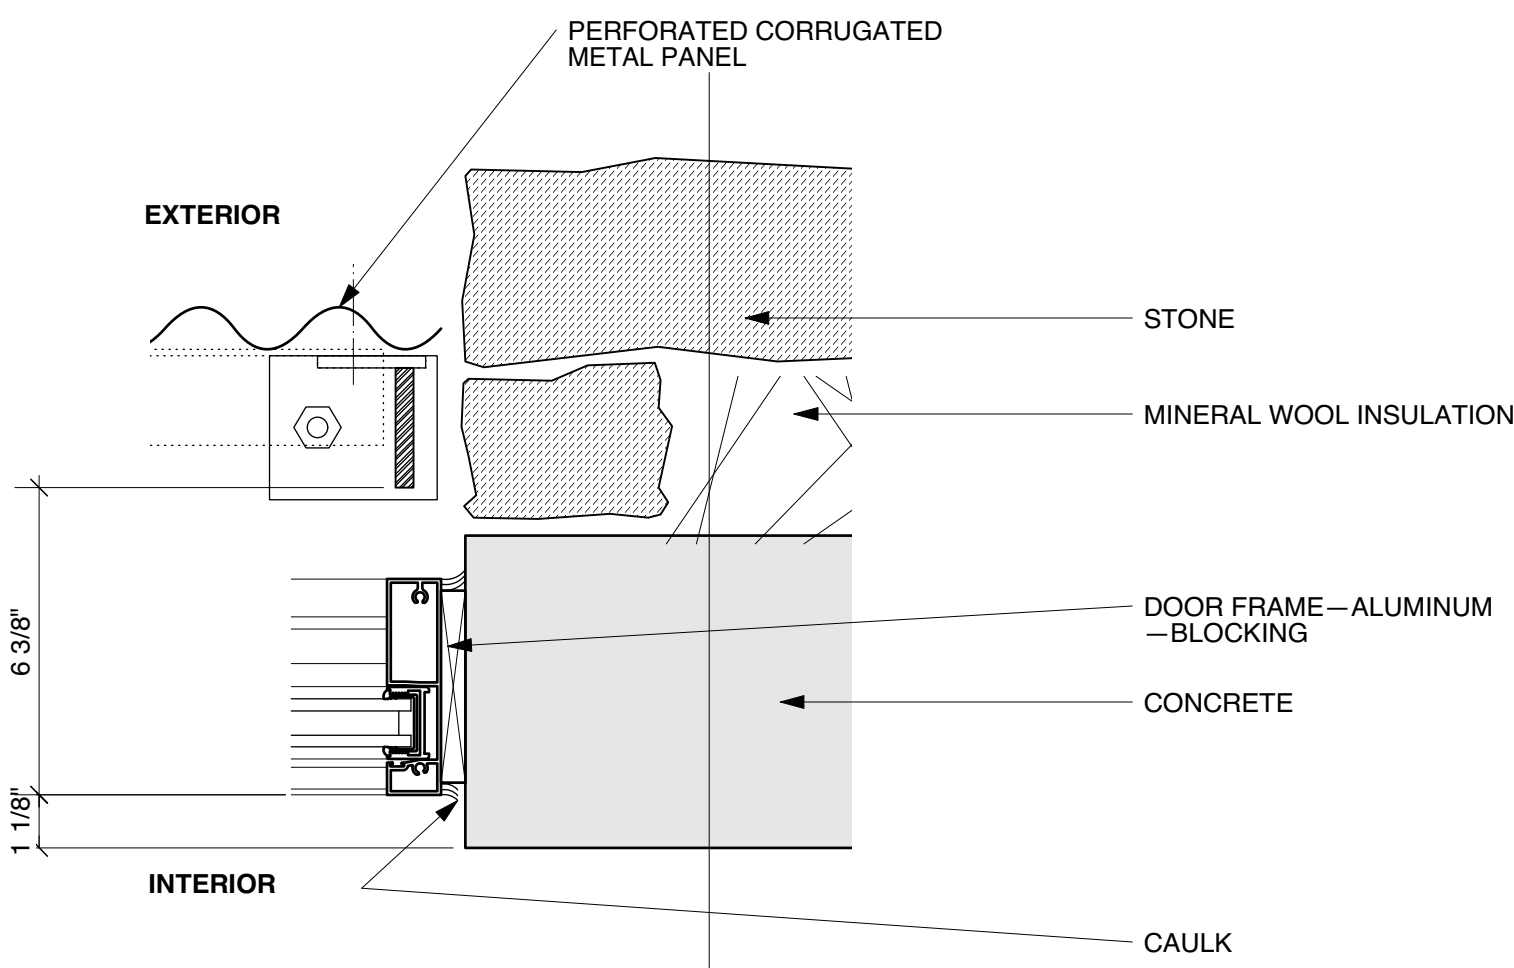


3 DOOR JAMB
3" = 1'-0"

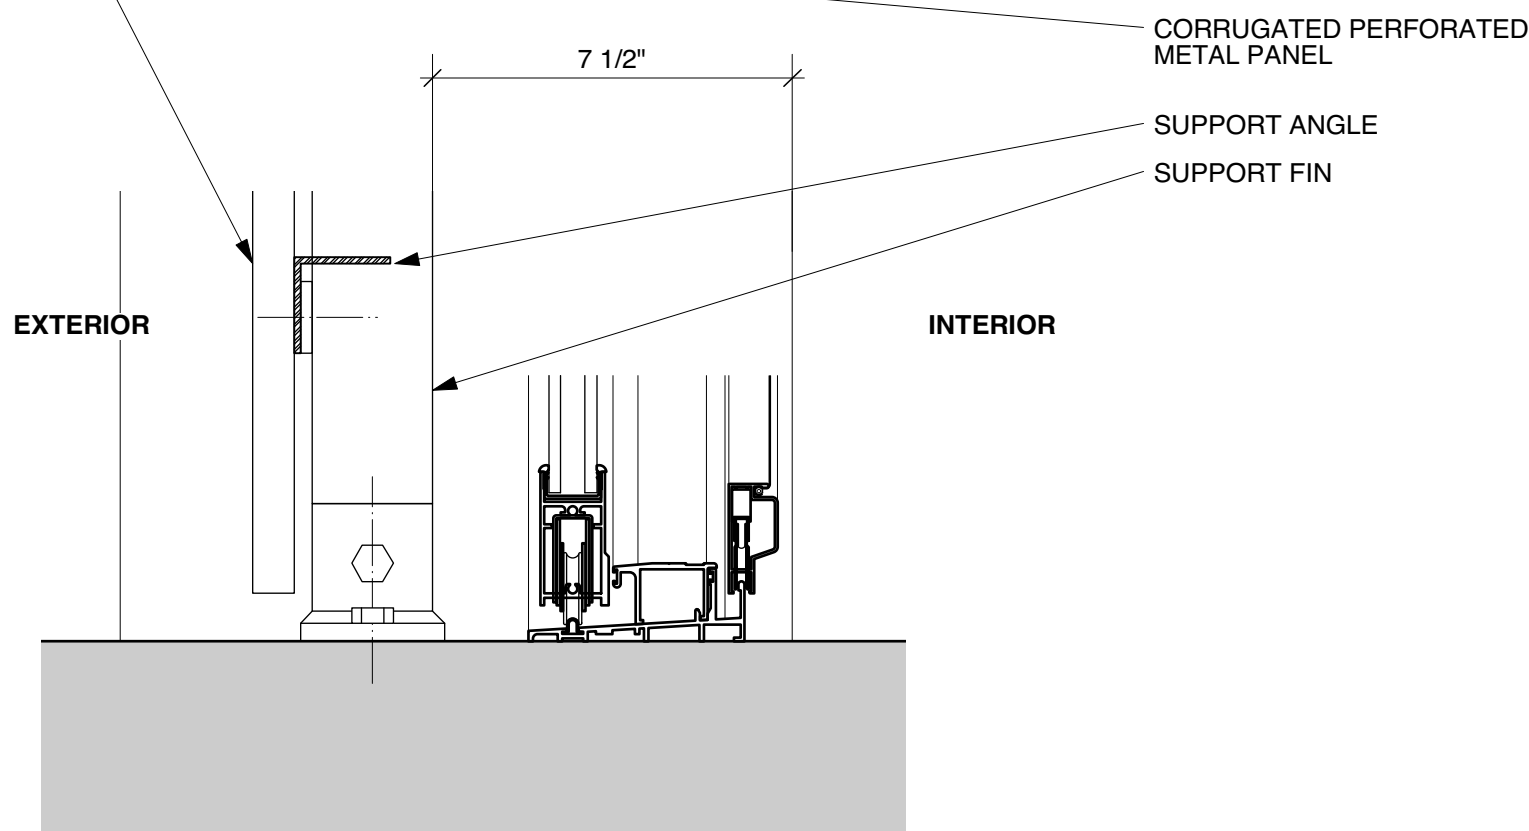


4 DOOR SILL
3" = 1'-0"

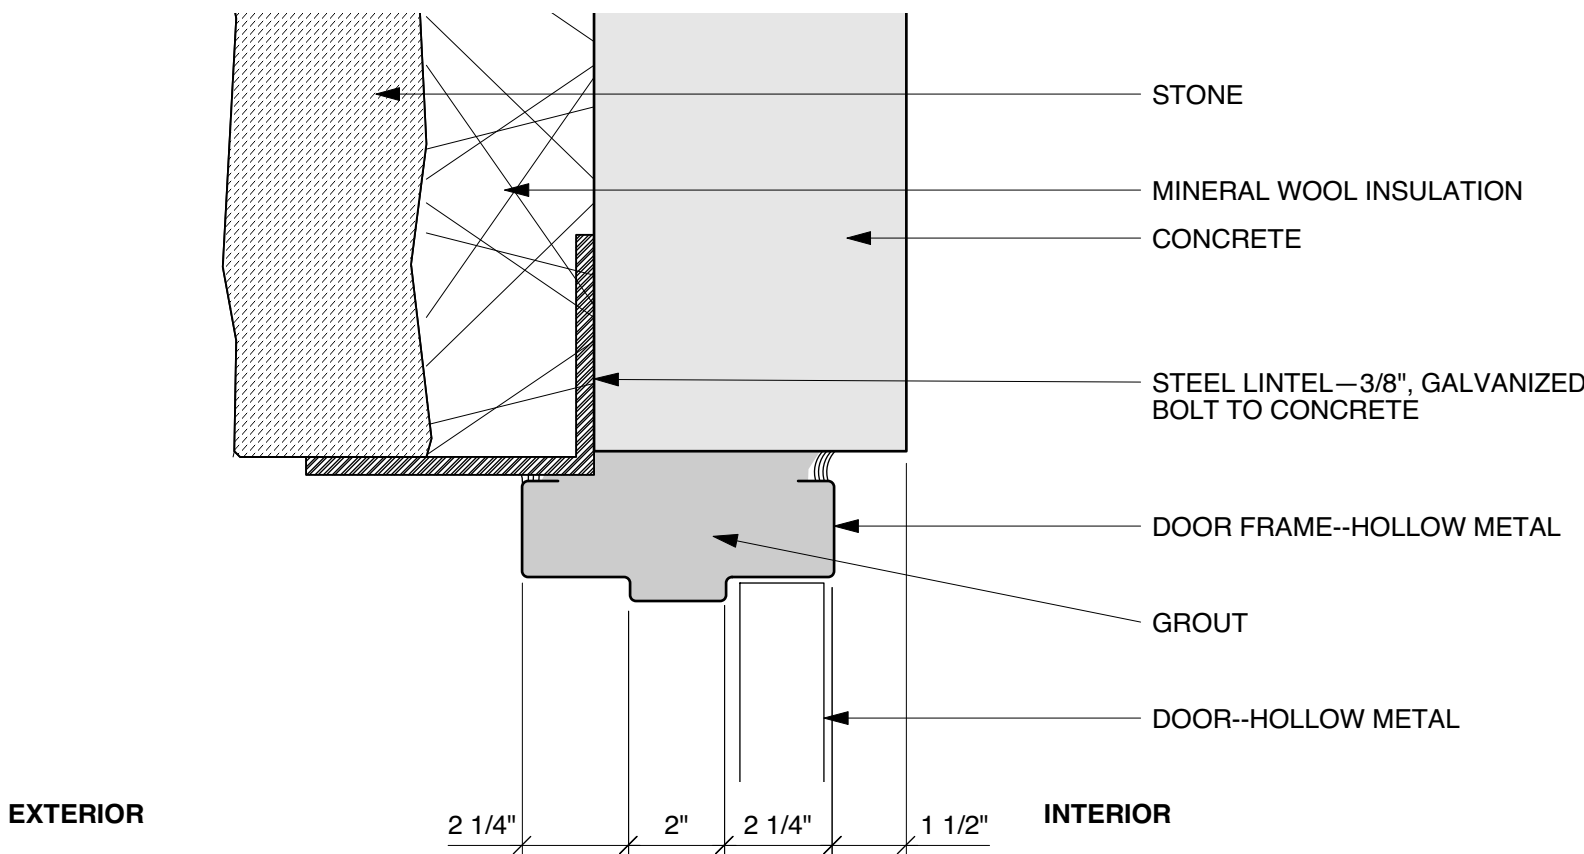


5 DOOR HEAD
3" = 1'-0"

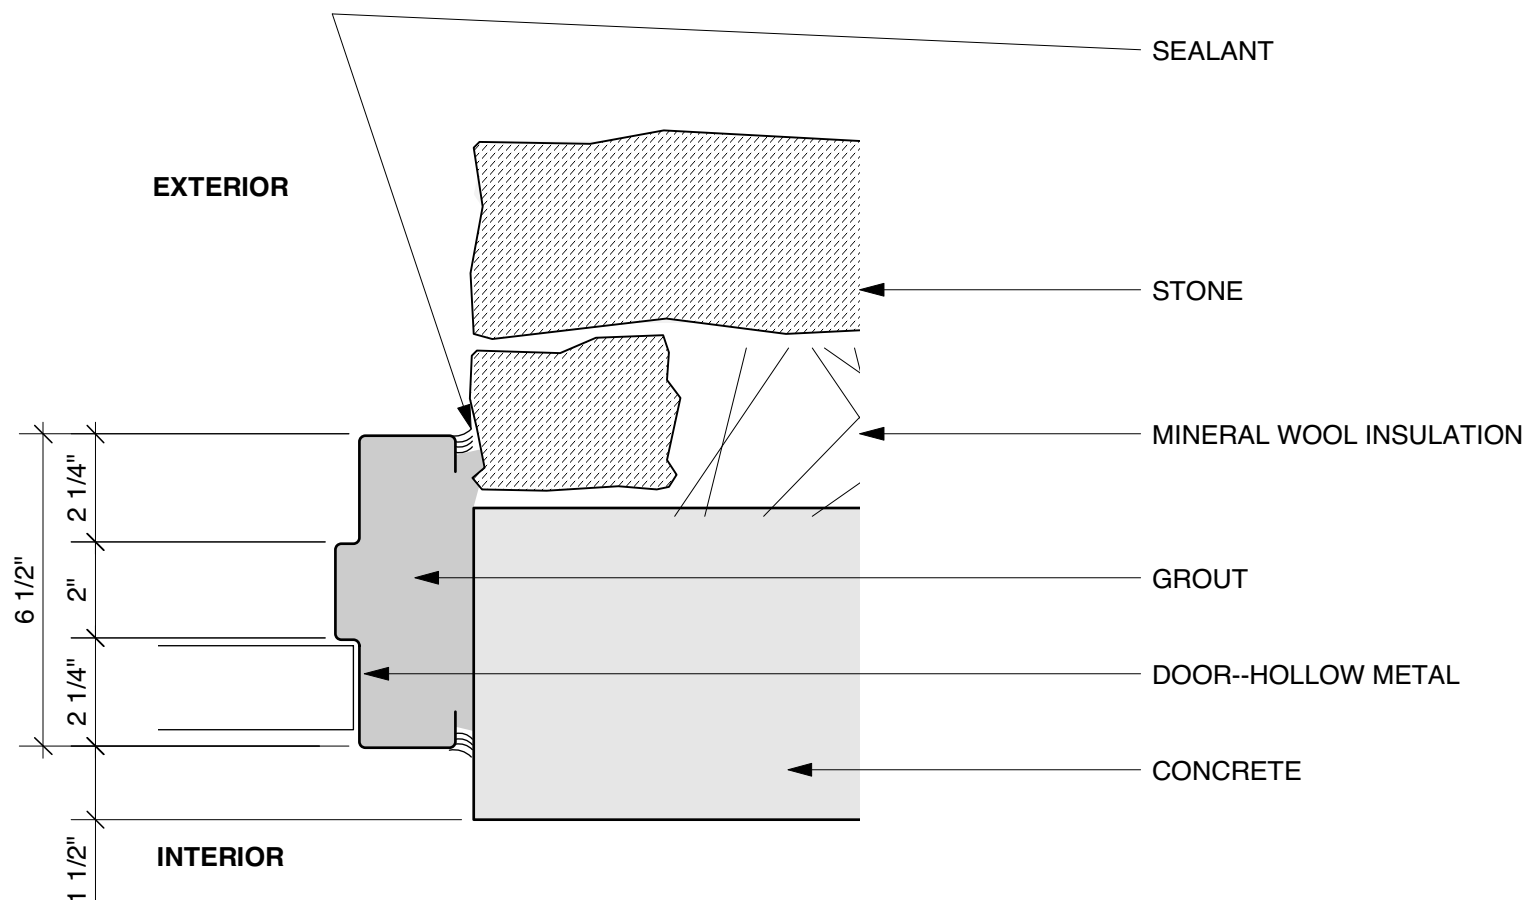

6 DOOR JAMB
3" = 1'-0"

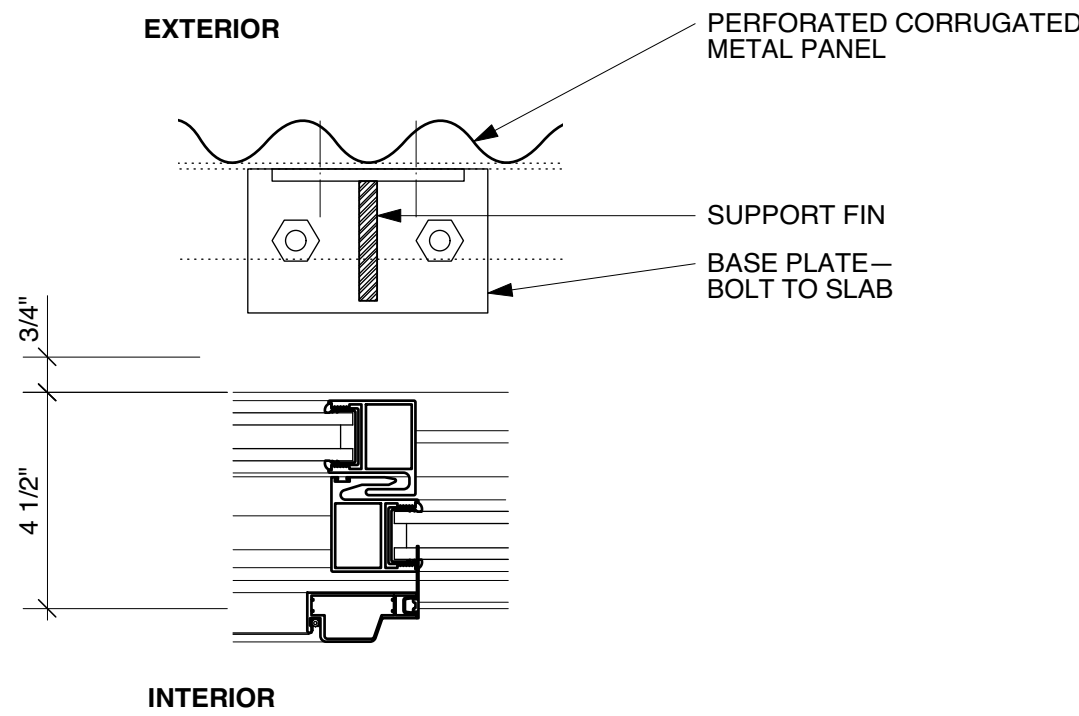

7 INTERLOCK STILE
3" = 1'-0"

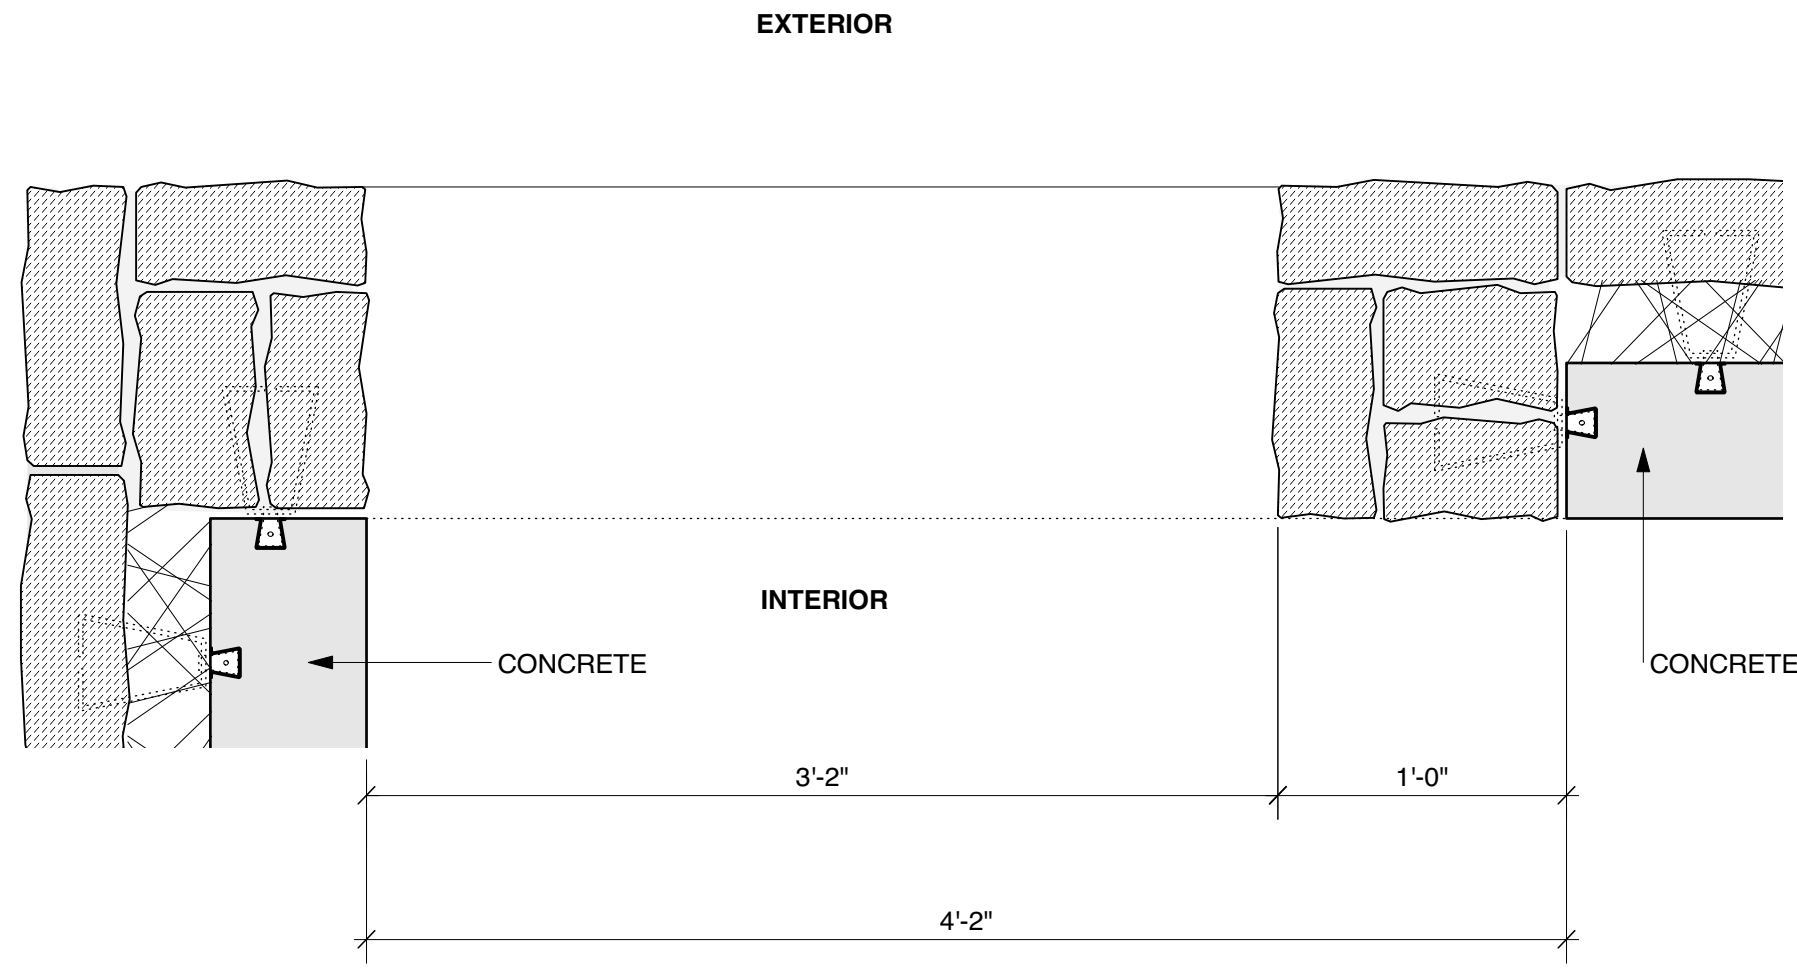

9 OPENING JAMB
1 1/2" = 1'-0"

DESIGNWORKSHOP

Landscape Architecture | Land Planning
Urban Design | Tourism Planning

Asheville | Aspen | Austin | Chicago | Denver | Dubai
Houston | Lake Tahoe | Los Angeles | Shanghai

800 Brazos St, Suite 490

Austin, TX 78701

(512) 499-0222

Facsimile (512) 499-0229

WWW.DESIGNWORKSHOP.COM

LIMBACHER & GODFREY
ARCHITECTS

2124 East 6th Street, #102

Austin, Texas 78702

512.450.1518

AUSTIN
PARKS
RECREATION
Division of Aquatics

SHIPE NEIGHBORHOOD
PARK - POOL RENOVATION

4400 AVENUE G - AUSTIN, TEXAS 78751

PRELIMINARY

Interim Review Document

Not for regulatory approval,
permitting or construction

ALFRED GODFREY, ARCHITECT
June 2, 2017

ISSUE DATE: 06.02.2017

REVISIONS

#	DATE	DESCRIPTION

DRAWN: AG REVIEWED: LL

90%
Construction
Documents

PROJECT NUMBER: 5485

Door Schedule,
Door Types,
Door Details

SHEET NUMBER

A9-01