


O:\CompanyData\Clients\9000 Potential Projects\Budo\Lamar\Exhibits\Wingstop\Exhibit.dwg Thu, Apr 06, 2017, 7:28am

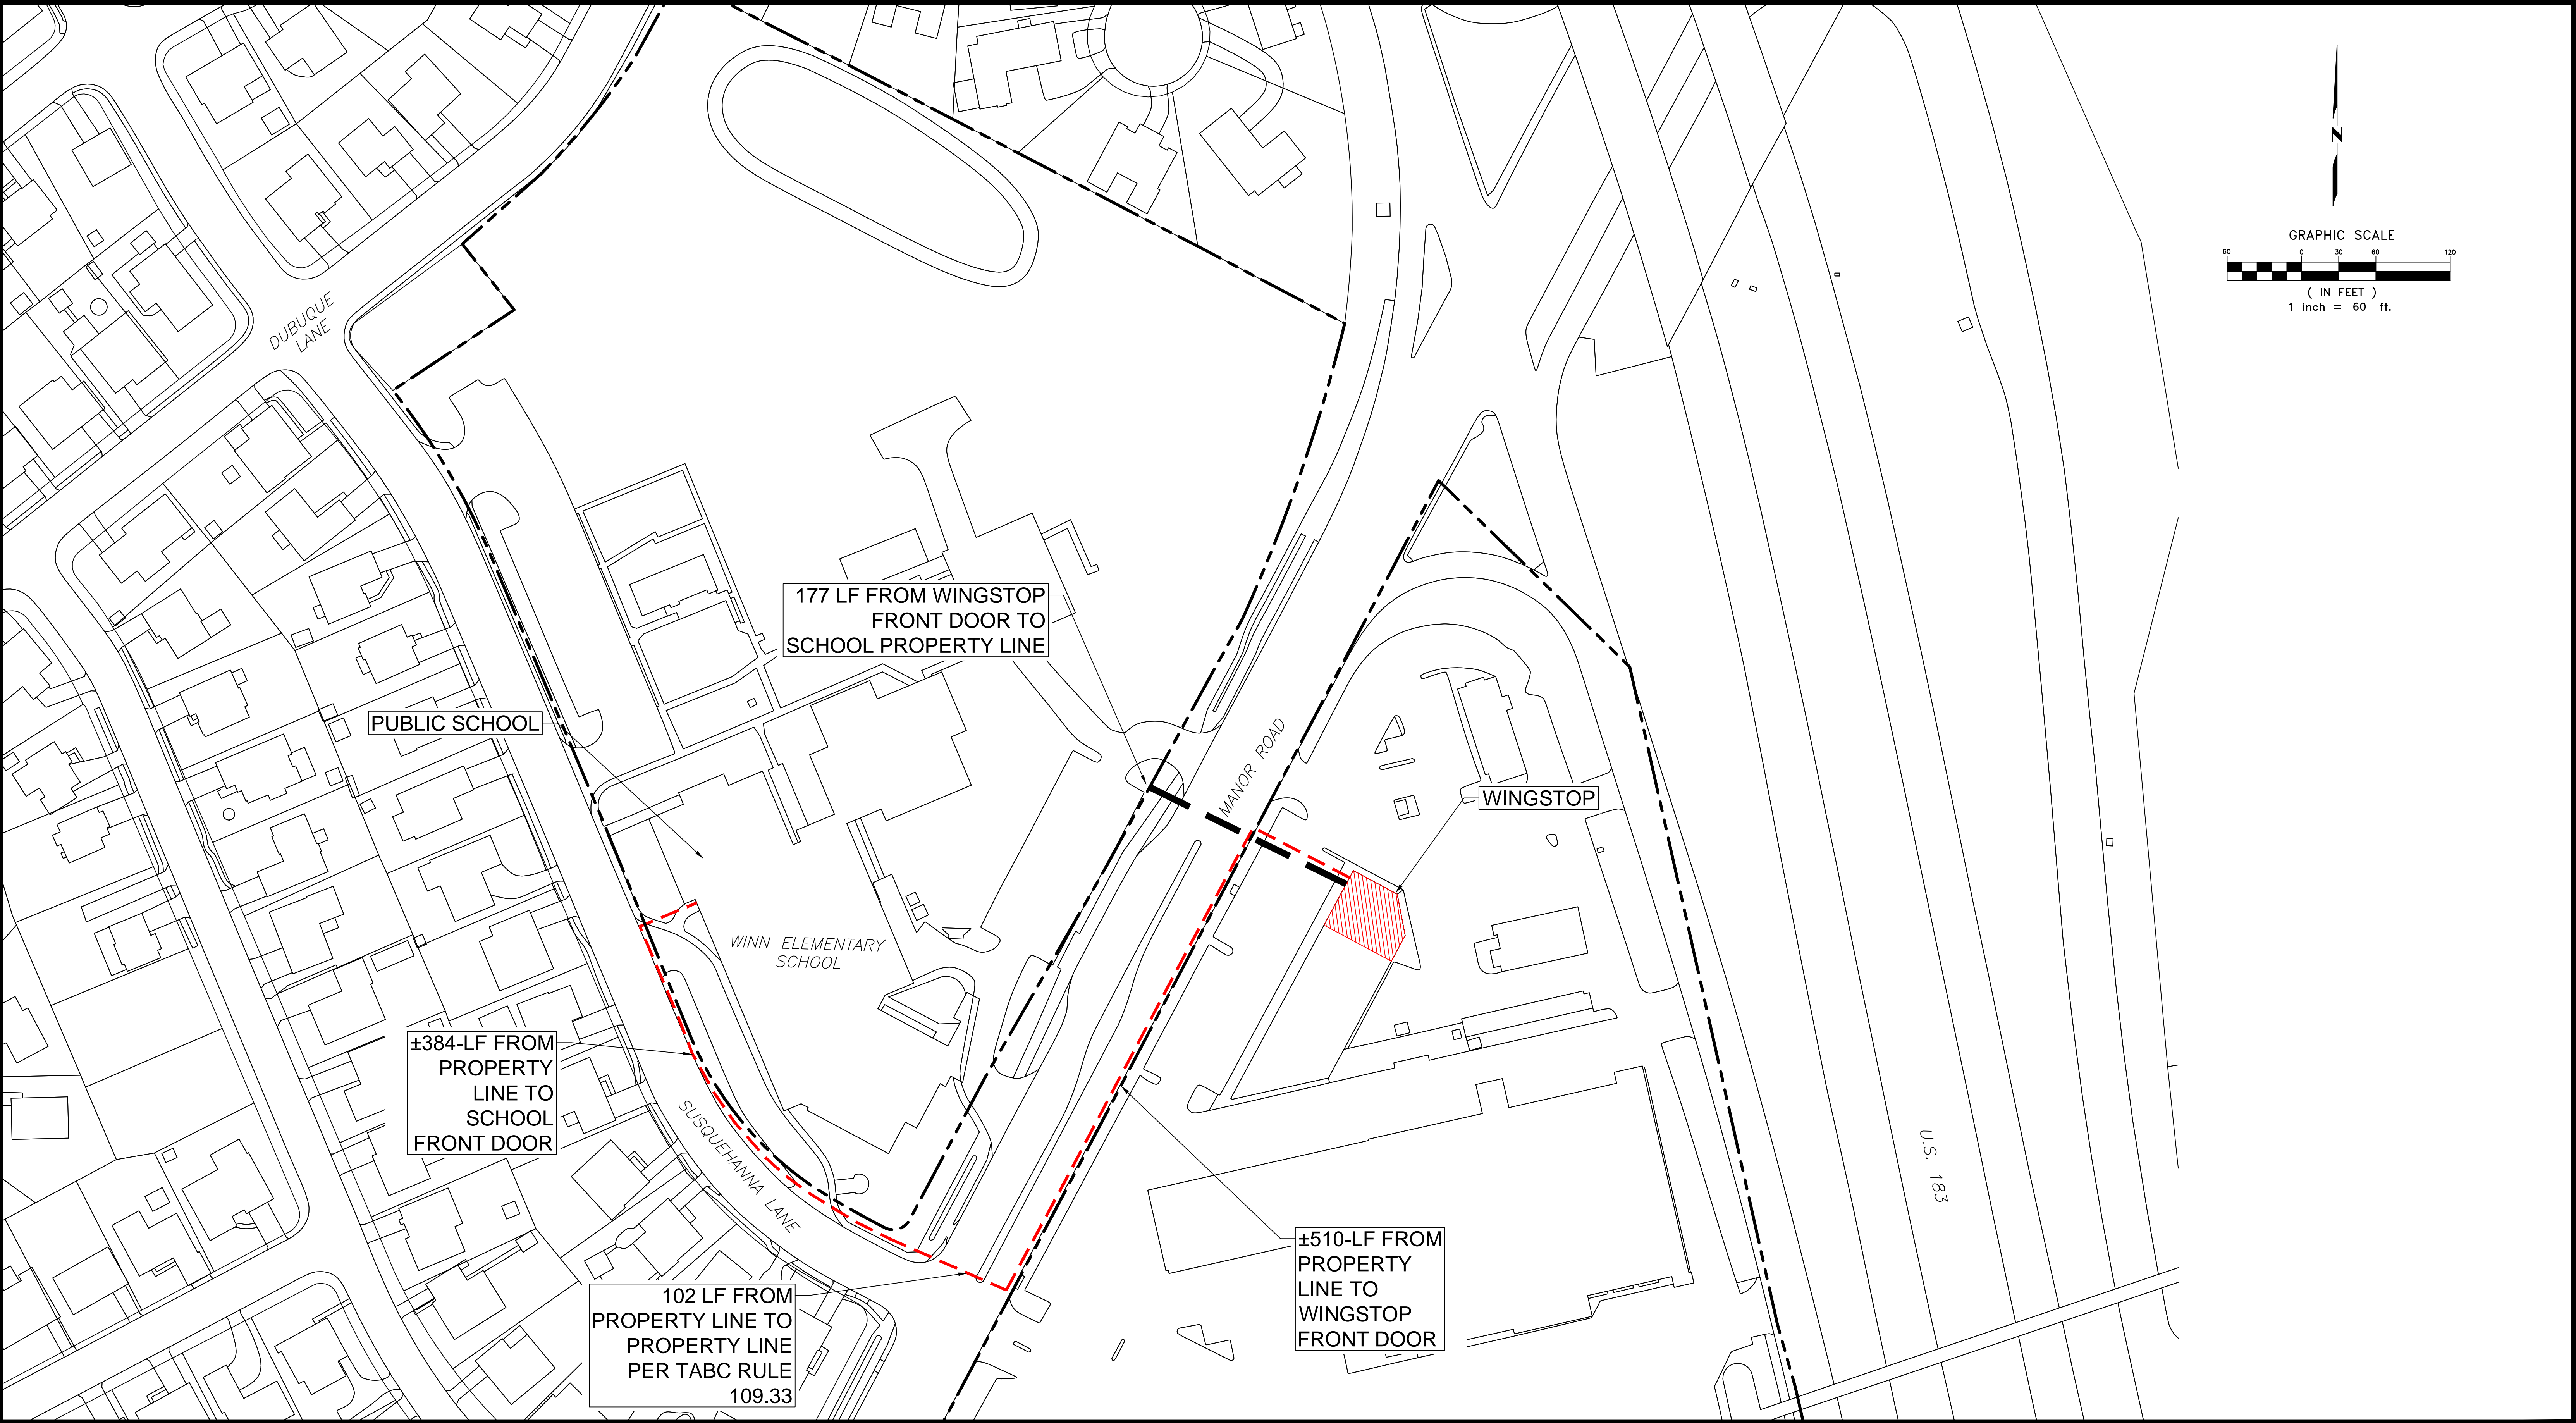

SCALE: _____ SCALE	WINGSTOP OVERALL SITE PLAN EXHIBIT	
DRAWN BY: _____ DATE: 09/08/16		
CHECKED BY: _____ DATE: 09/08/16	7112 ED BLUESTEIN BLVD STE 167 AUSTIN, TRAVIS COUNTY, TEXAS	BENNET CONSULTING
PROJECT NO: _____		