



4008 AVENUE C/ DESIGN UPDATE / 11.17.17





4008 AVENUE C/ DESIGN UPDATE / 11.17.17



4008 AVENUE C/ DESIGN UPDATE / 11.17.17

EXTERIOR MATERIAL LEGEND	
MARK	DESCRIPTION
BRICK 1	EXISTING COMMON BRICK, PAINTED, COLOR TBD
CONC 1	CONCRETE WALKWAY
CONC 2	CONCRETE DRIVEWAY
CONC 3	EXISTING CONCRETE
GLASS 1	GLAZING
GRASS	GRASS SOD
GRAVEL	GRAVEL
GTR 1	METAL GUTTER AND DOWNSPOUT SYSTEM
METAL 1	STANDING SEAM METAL ROOF
METAL 3	1/4" STEEL PLATE, PAINTED, COLOR TO BE SELECTED BY ARCH.
SHINGLE 1	RECYCLED PLASTIC SHINGLE
STUCCO 1	GYPSUM BOARD; GYP-1 LEVEL 5, PAINTED
WD	EXTERIOR WESTERN RED CEDAR T&G
WOOD 1	EXISTING WOOD SIDING, PAINTED WHITE, COLOR TO BE SELECTED BY ARCH.
WOOD 2	NEW WOOD SIDING TO MATCH EXISTING, PAINTED WHITE, COLOR TO BE SELECTED BY ARCH.
WOOD 4	NEW WOOD DECKING, 5/4"x4" BOARDS, STAINED OR PAINTED, COLOR TBD
WOOD SOFFIT	EXISTING WOOD DECK

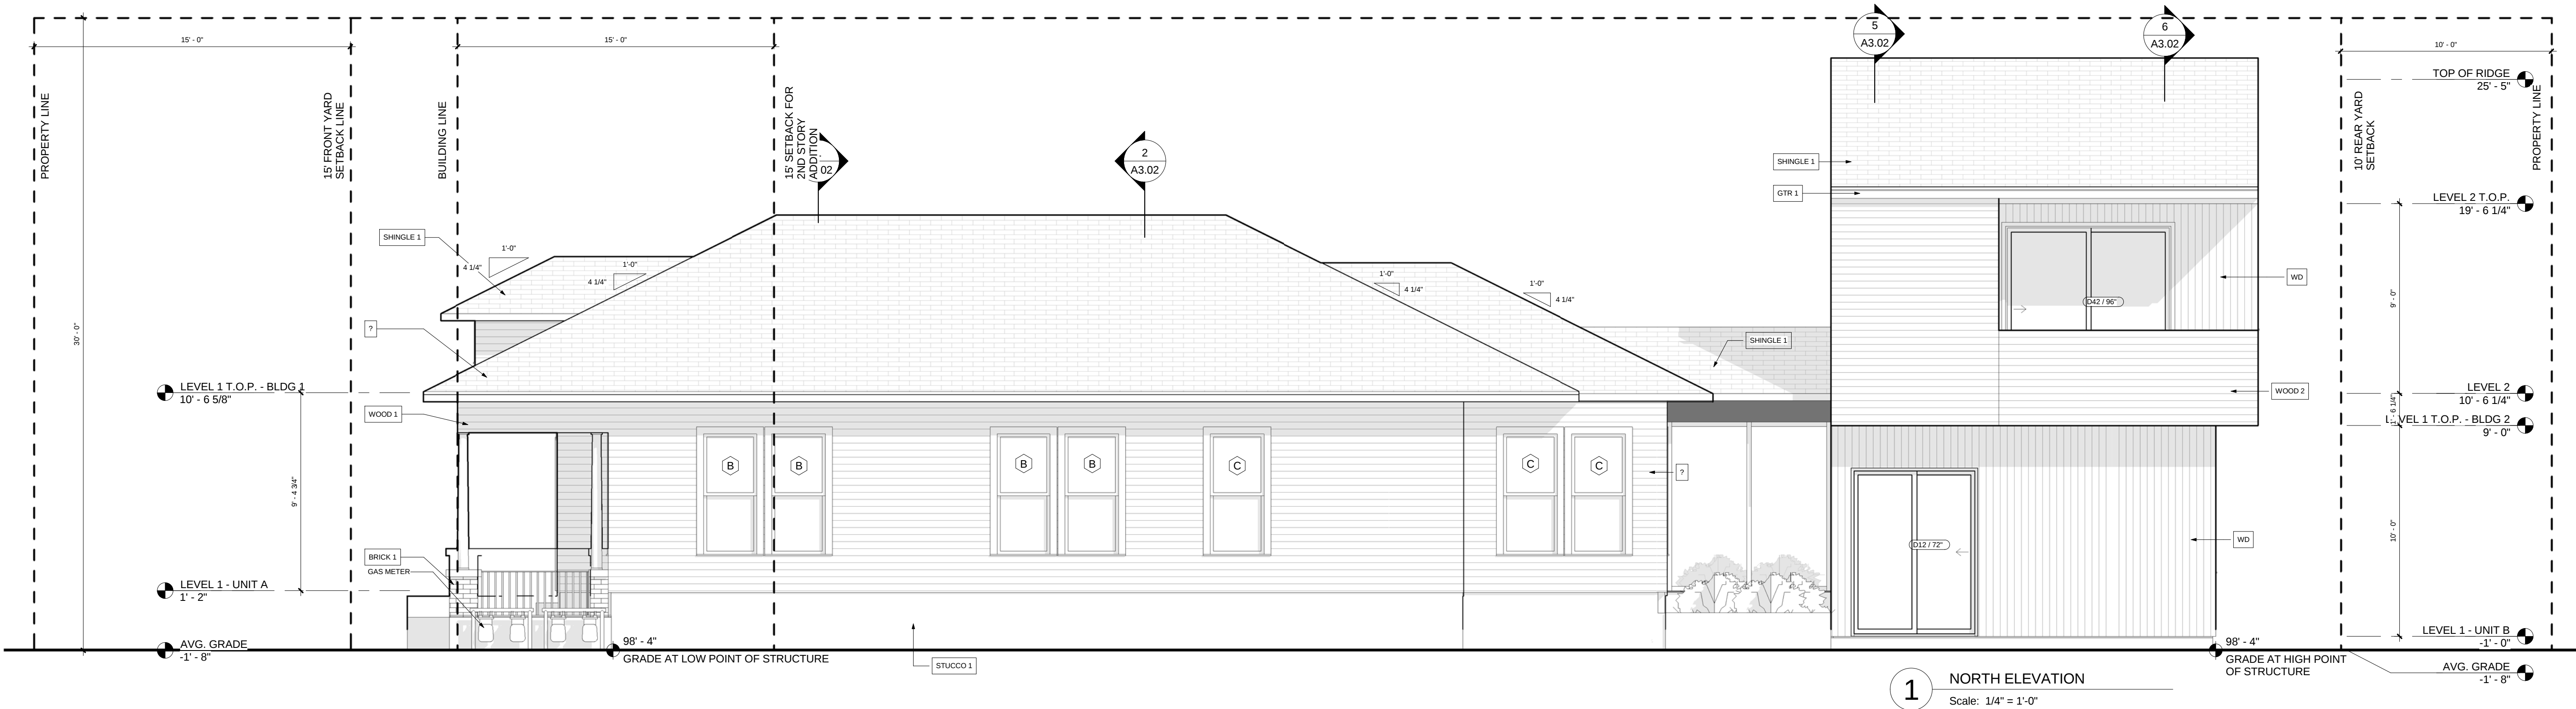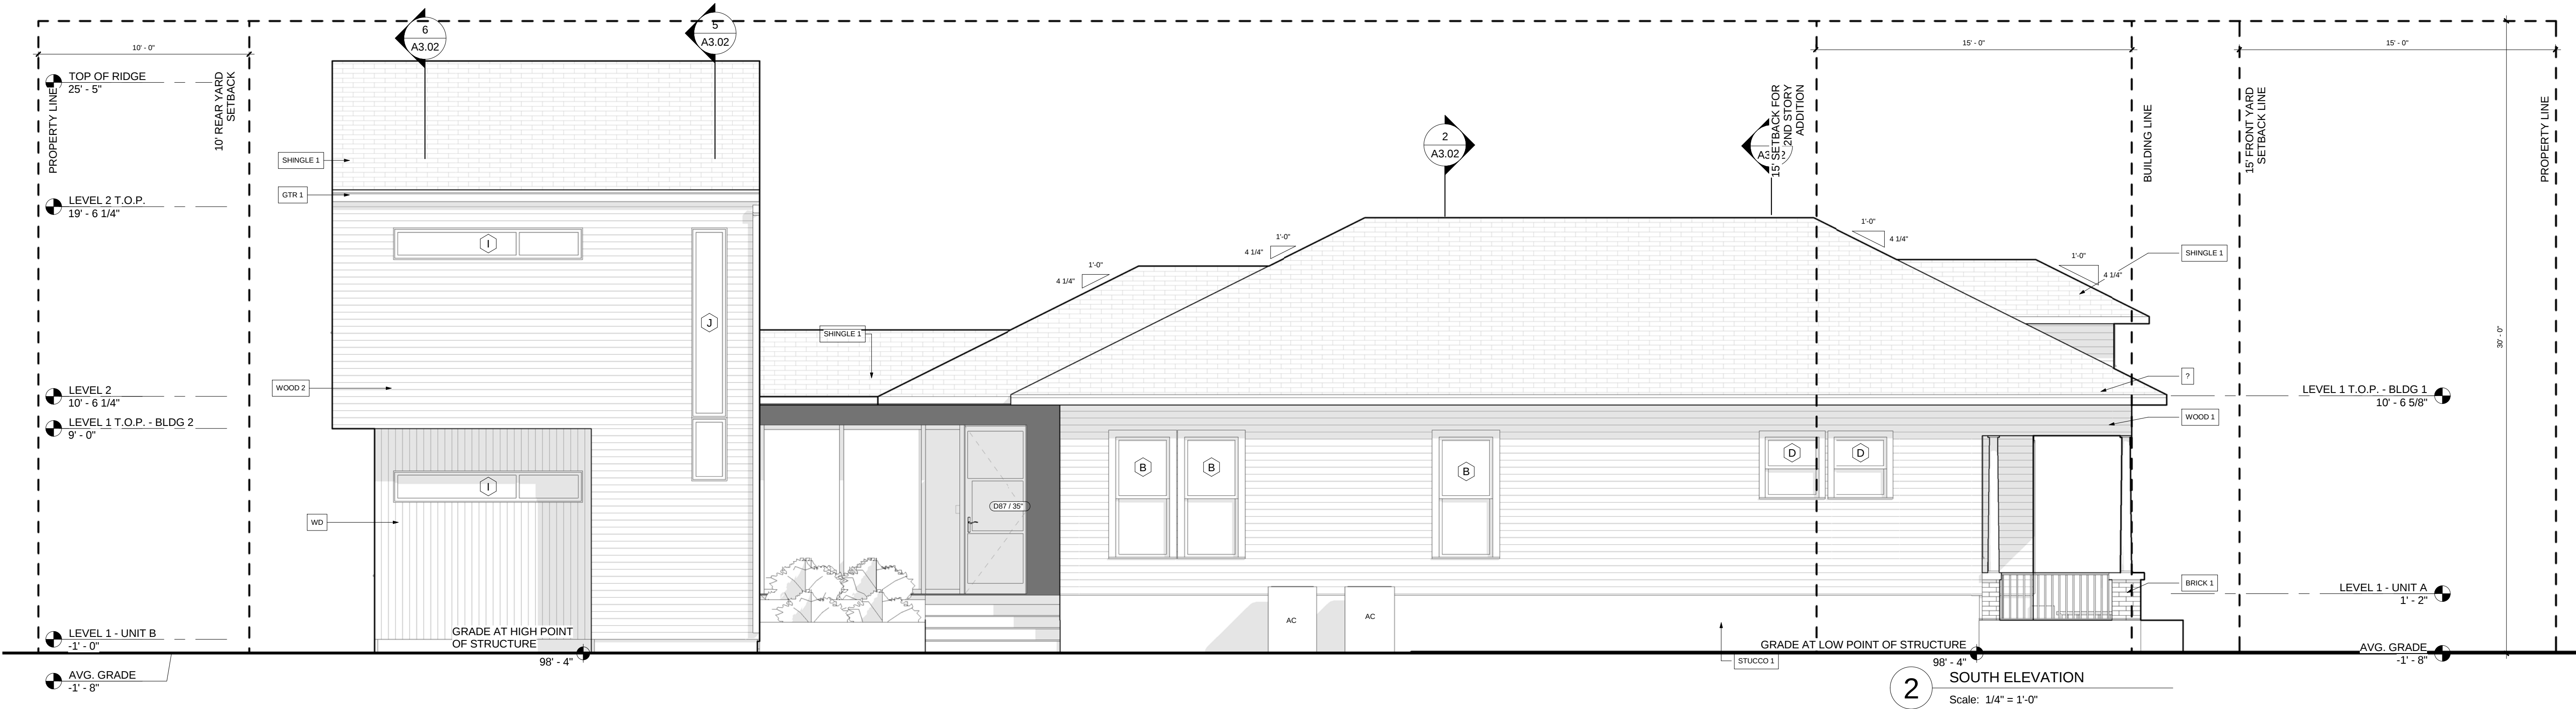

TB/DS

THOUGHTBARN/DELINEATE STUDIO

ARCHITECT:

TB/DS

THOUGHTBARN/DELINEATE STUDIO

916 SPRINGDALE RD

BUILDING 5 / SUITE 102

AUSTIN, TX 78702

512.522.3511

WWW.THOUGHTBARN.COM

WWW.DELINEATESTUDIO.COM

DRAWINGS FOR

BIDDING PURPOSES

ONLY. NOT FOR

CONSTRUCTION,

PERMITTING OR OTHER

REGULATORY

APPROVAL.

PROJECT

4008 AVENUE C

4008 AVENUE C

AUSTIN, TX 78751

STAGE

100% DD

REVISIONS

NUMBER	DATE	DESCRIPTION

DRAWING

EXTERIOR


ELEVATIONS

DATE


11/17/17

PAGE NUMBER

A2.02

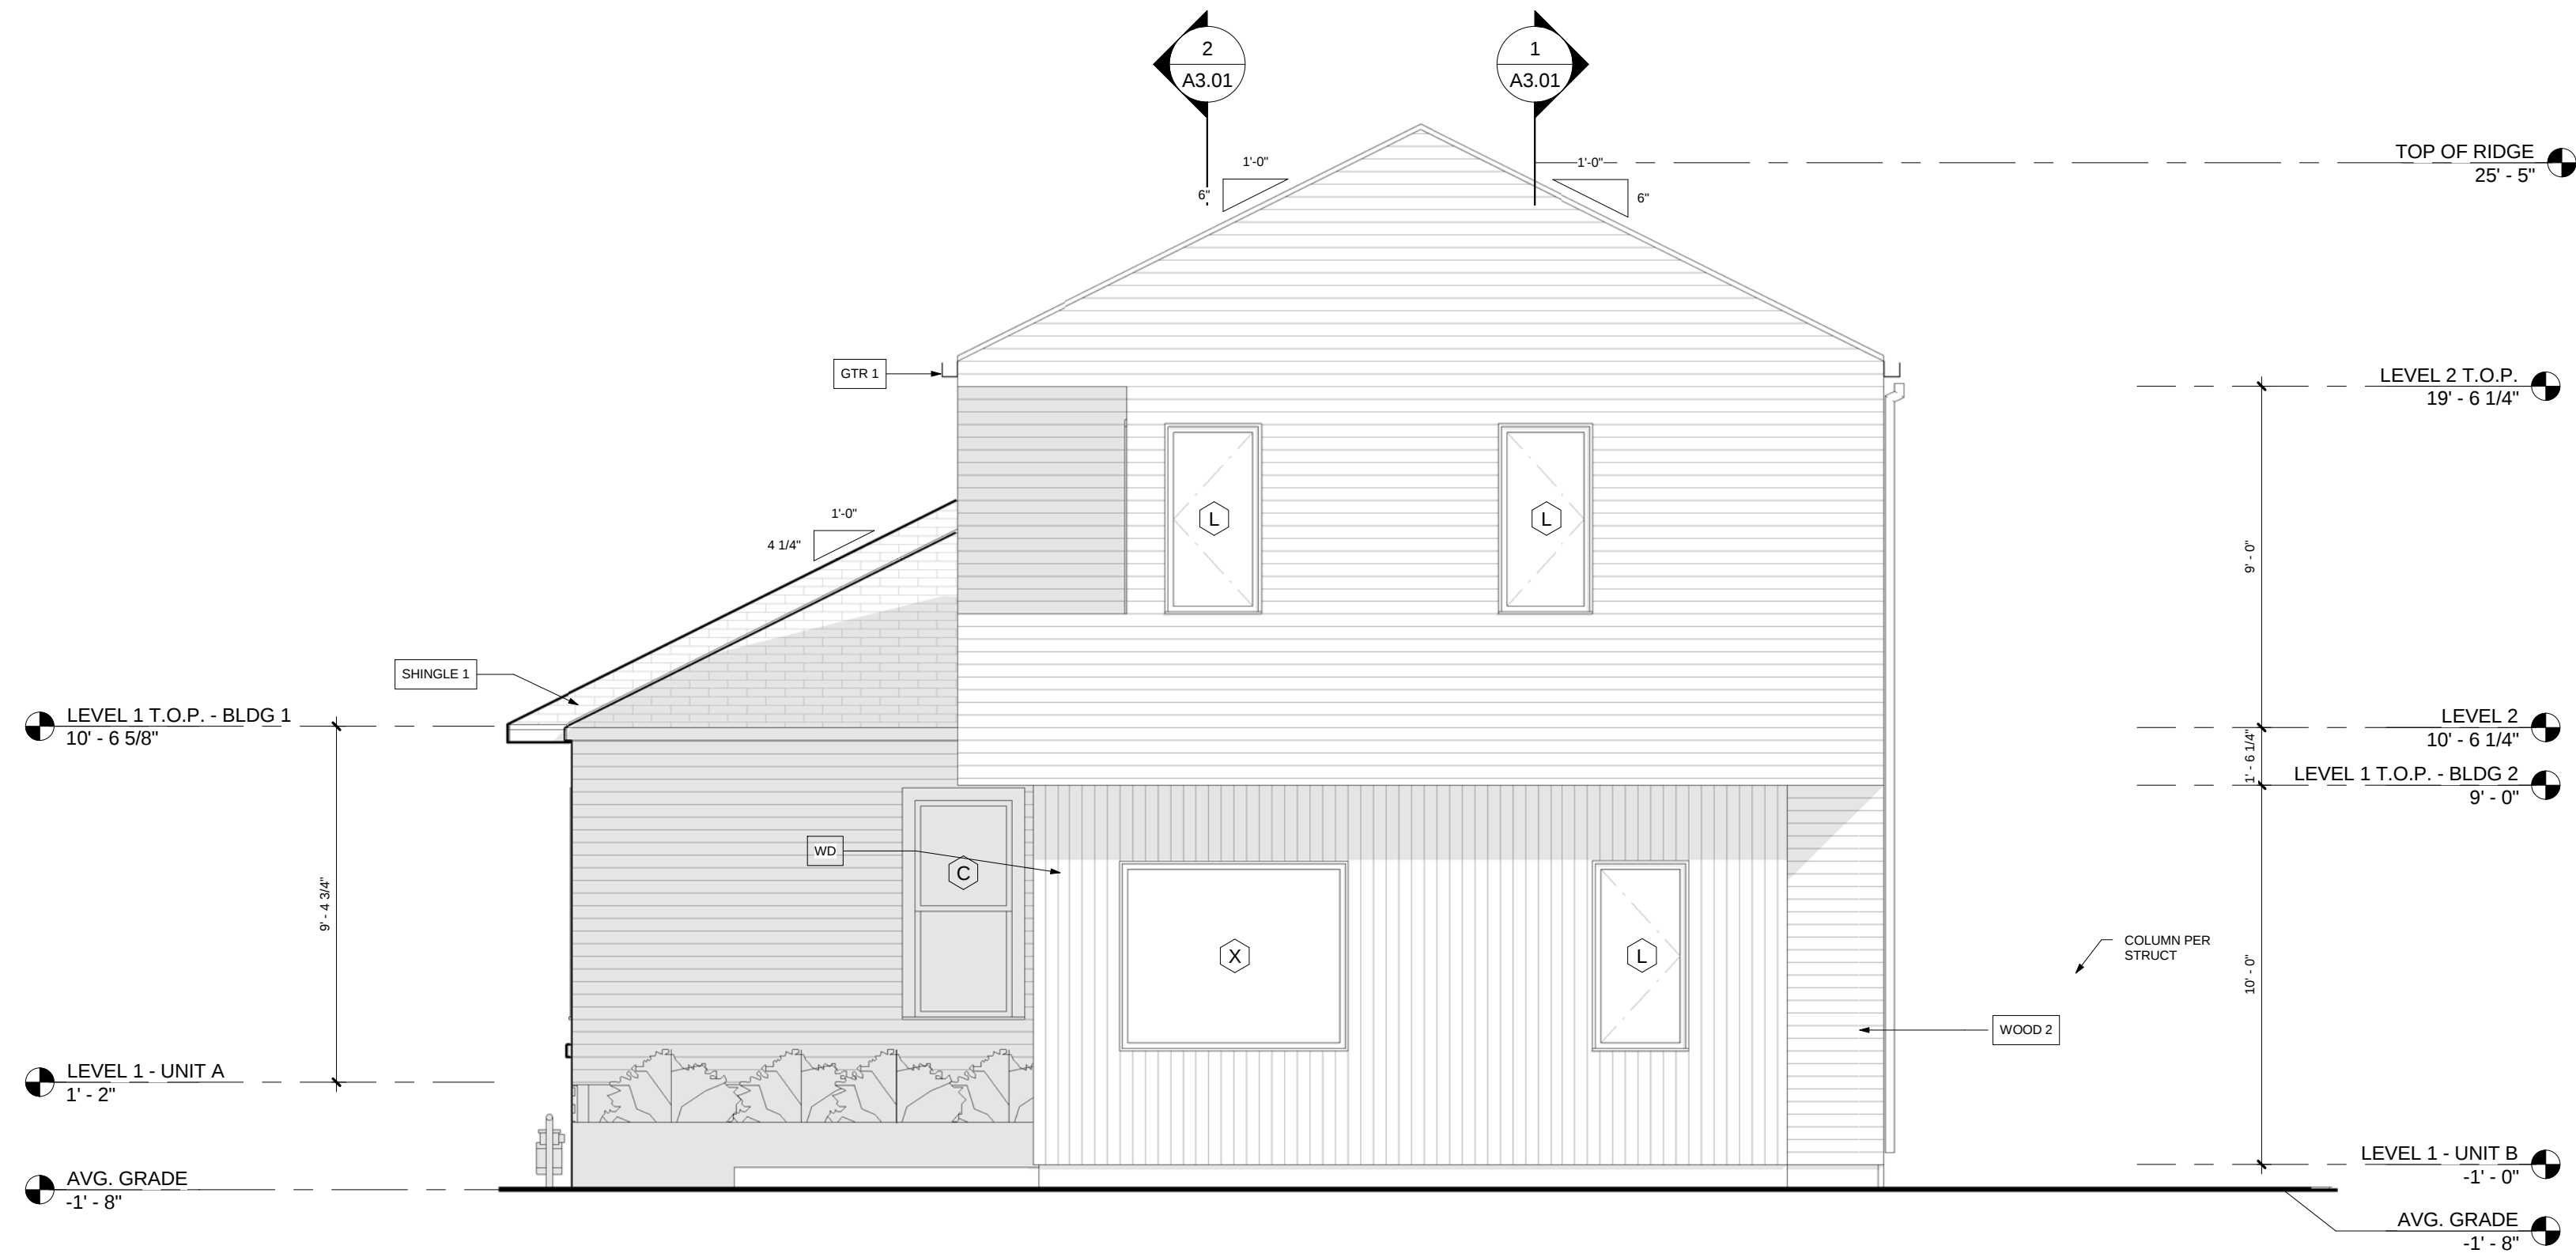

2 WEST ELEVATION
Scale: 1/4" = 1'-0"

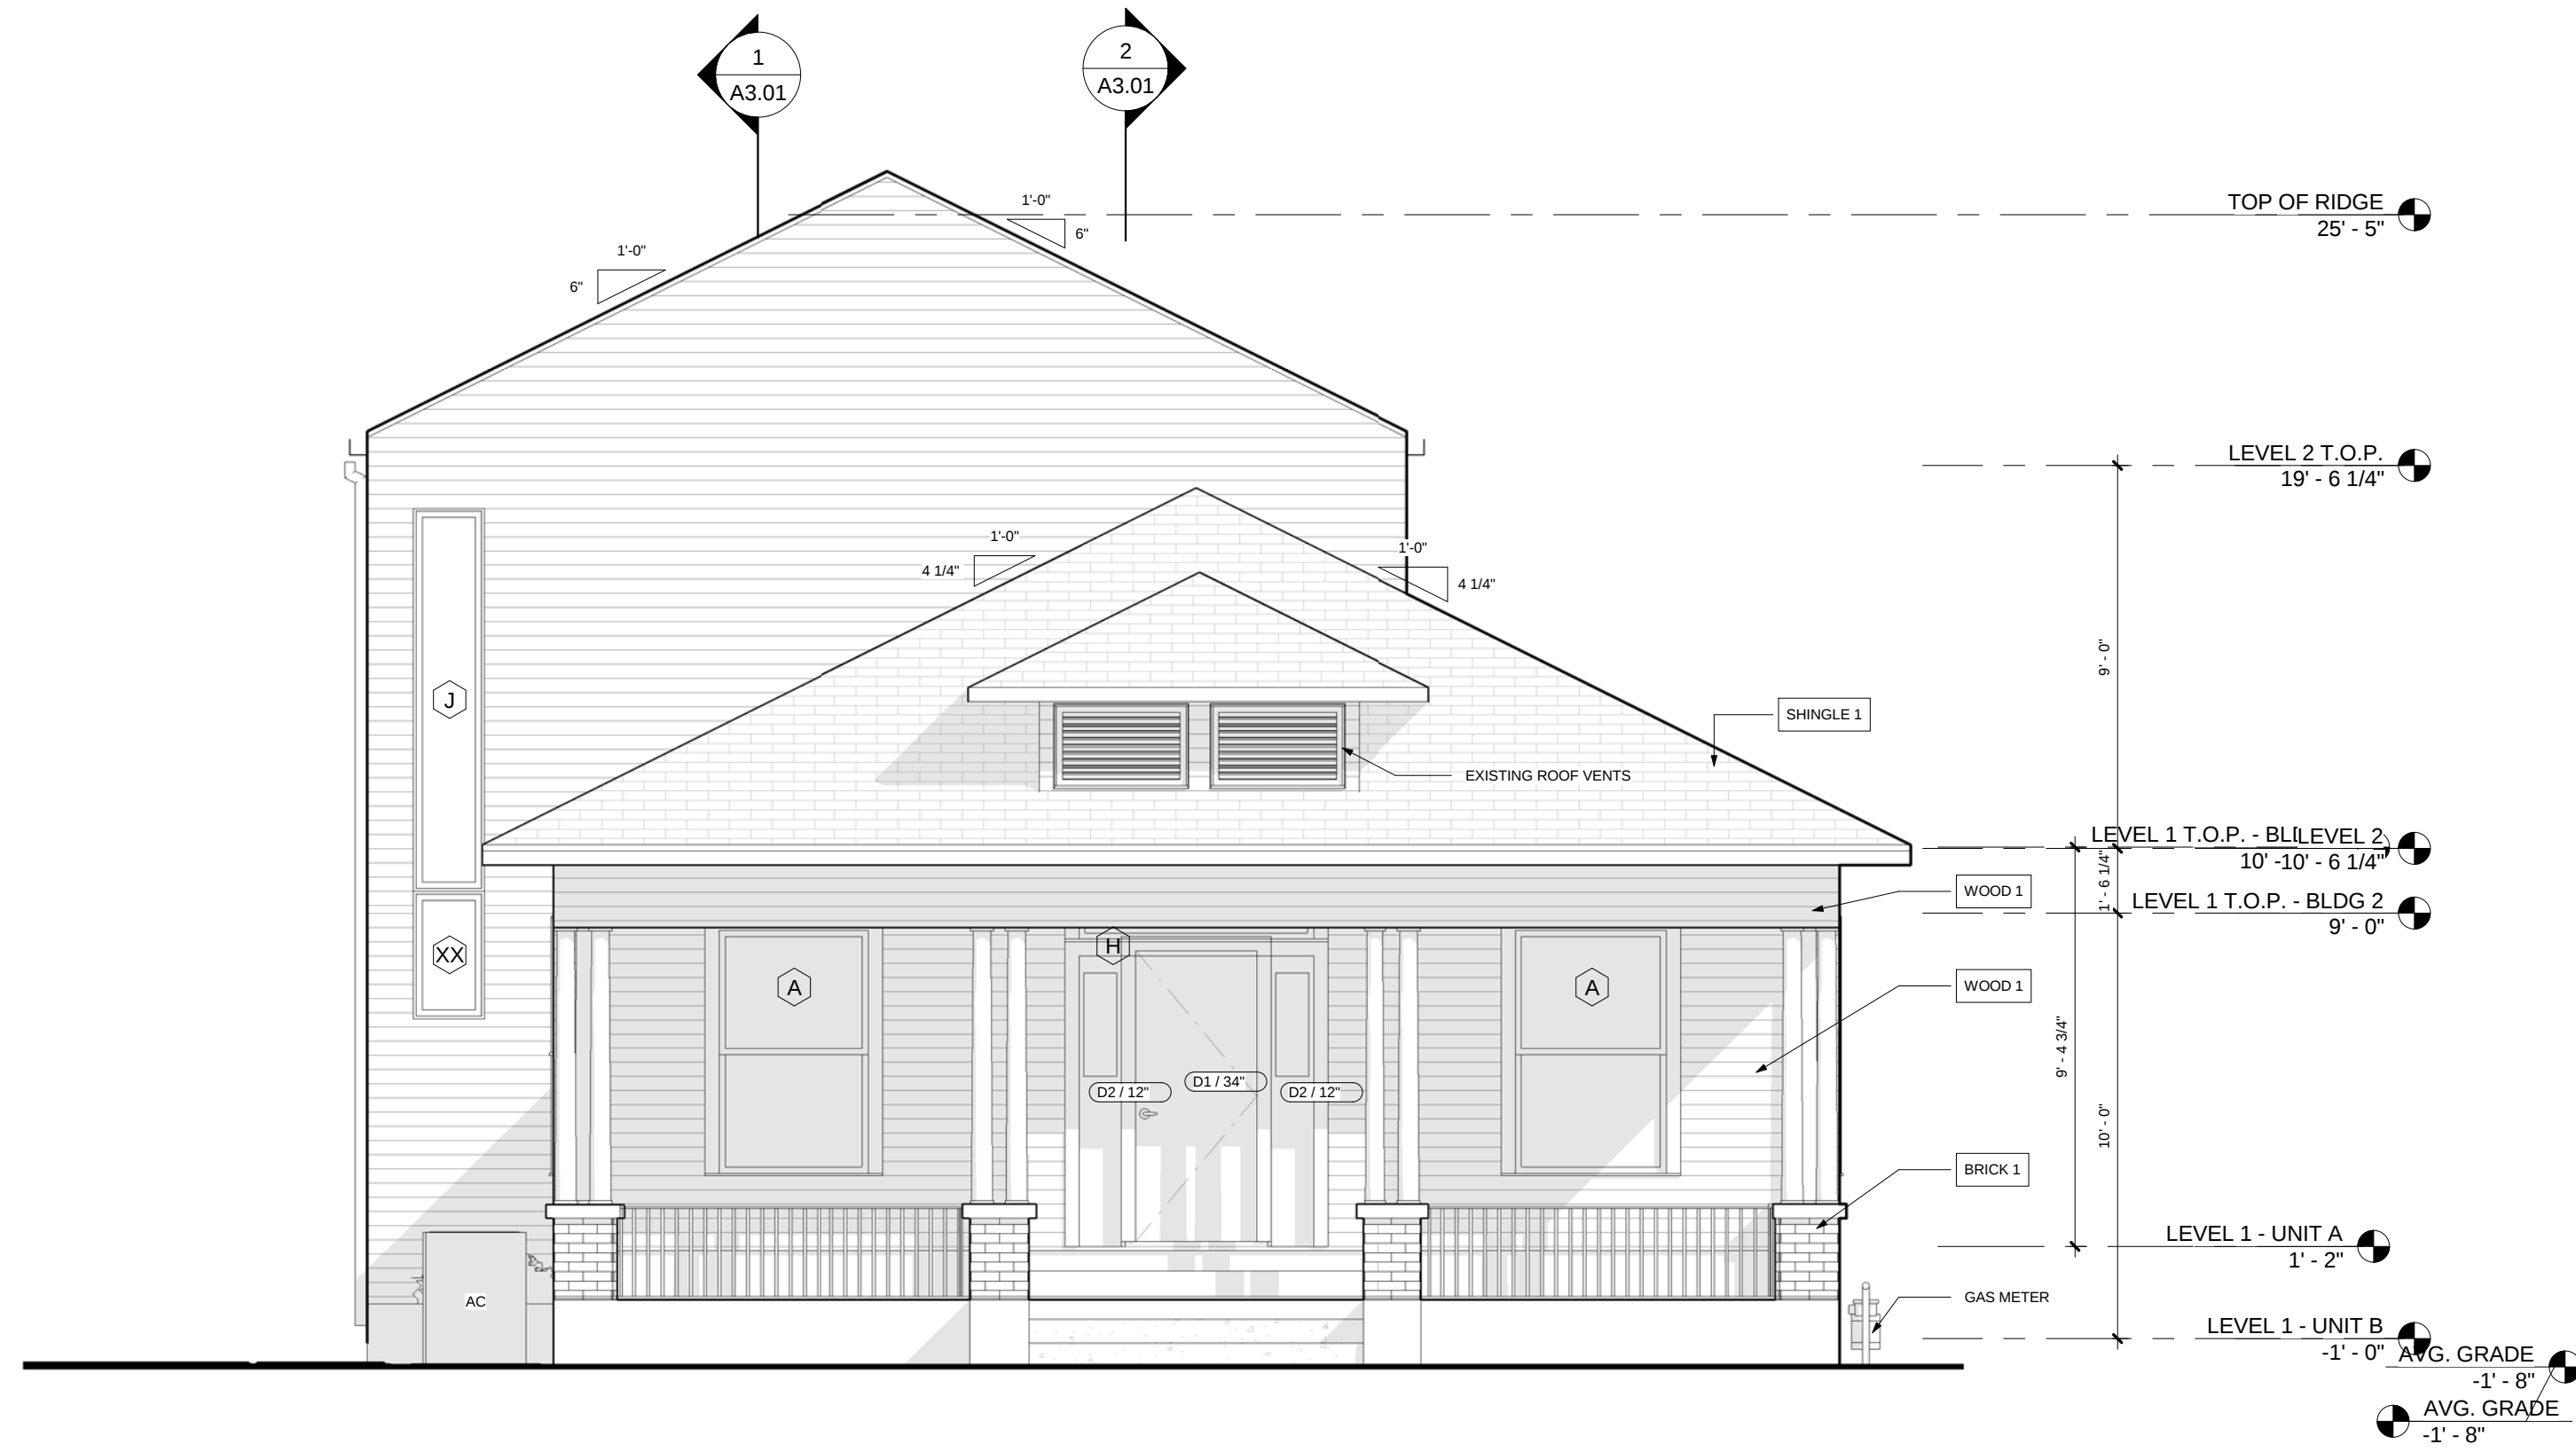

1 EAST ELEVATION
Scale: 1/4" = 1'-0"

EXTERIOR MATERIAL LEGEND	
MARK	DESCRIPTION
BRICK 1	EXISTING COMMON BRICK, PAINTED, COLOR TBD
CONC 1	CONCRETE WALKWAY
CONC 2	CONCRETE DRIVEWAY
CONC 3	EXISTING CONCRETE
GLASS 1	GLAZING
GRASS	GRASS SOD
GRAVEL	GRAVEL
GTR 1	METAL GUTTER AND DOWNSPOUT SYSTEM
METAL 1	STANDING SEAM METAL ROOF
METAL 3	1/4" STEEL PLATE, PAINTED, COLOR TO BE SELECTED BY ARCH.
SHINGLE 1	RECYCLED PLASTIC SHINGLE
STUCCO 1	GYP-SUM BOARD; GYP-1 LEVEL 5, PAINTED
WD	EXTERIOR WESTERN RED CEDAR T&G
WOOD 1	EXISTING WOOD SIDING, PAINTED WHITE, COLOR TO BE SELECTED BY ARCH.
WOOD 2	NEW WOOD SIDING TO MATCH EXISTING, PAINTED WHITE, COLOR TO BE SELECTED BY ARCH.
WOOD 4	NEW WOOD DECKING, 5/4"x4" BOARDS, STAINED OR PAINTED, COLOR TBD
WOOD SOFFIT	EXISTING WOOD DECK

TB/DS

THOUGHTBARN/DELINEATE STUDIO

ARCHITECT:
TB/DS
THOUGHTBARN/DELINEATE STUDIO
916 SPRINGDALE RD
BUILDING 5 / SUITE 102
AUSTIN, TX 78702
512.522.3511
WWW.THUGHTBARN.COM
WWW.DELINEATESTUDIO.COM

DRAWINGS FOR
BIDDING PURPOSES
ONLY. NOT FOR
CONSTRUCTION,
PERMITTING OR OTHER
REGULATORY
APPROVAL.

PROJECT
4008 AVENUE C
4008 AVENUE C
AUSTIN, TX 78751

STAGE
100% DD

REVISIONS

NUMBER	DATE	DESCRIPTION

DRAWING
**EXTERIOR
ELEVATIONS**

DATE
11/17/17

PAGE NUMBER
A2.03