





MOROSS RESIDENCE

1606 WESTOVER ROAD

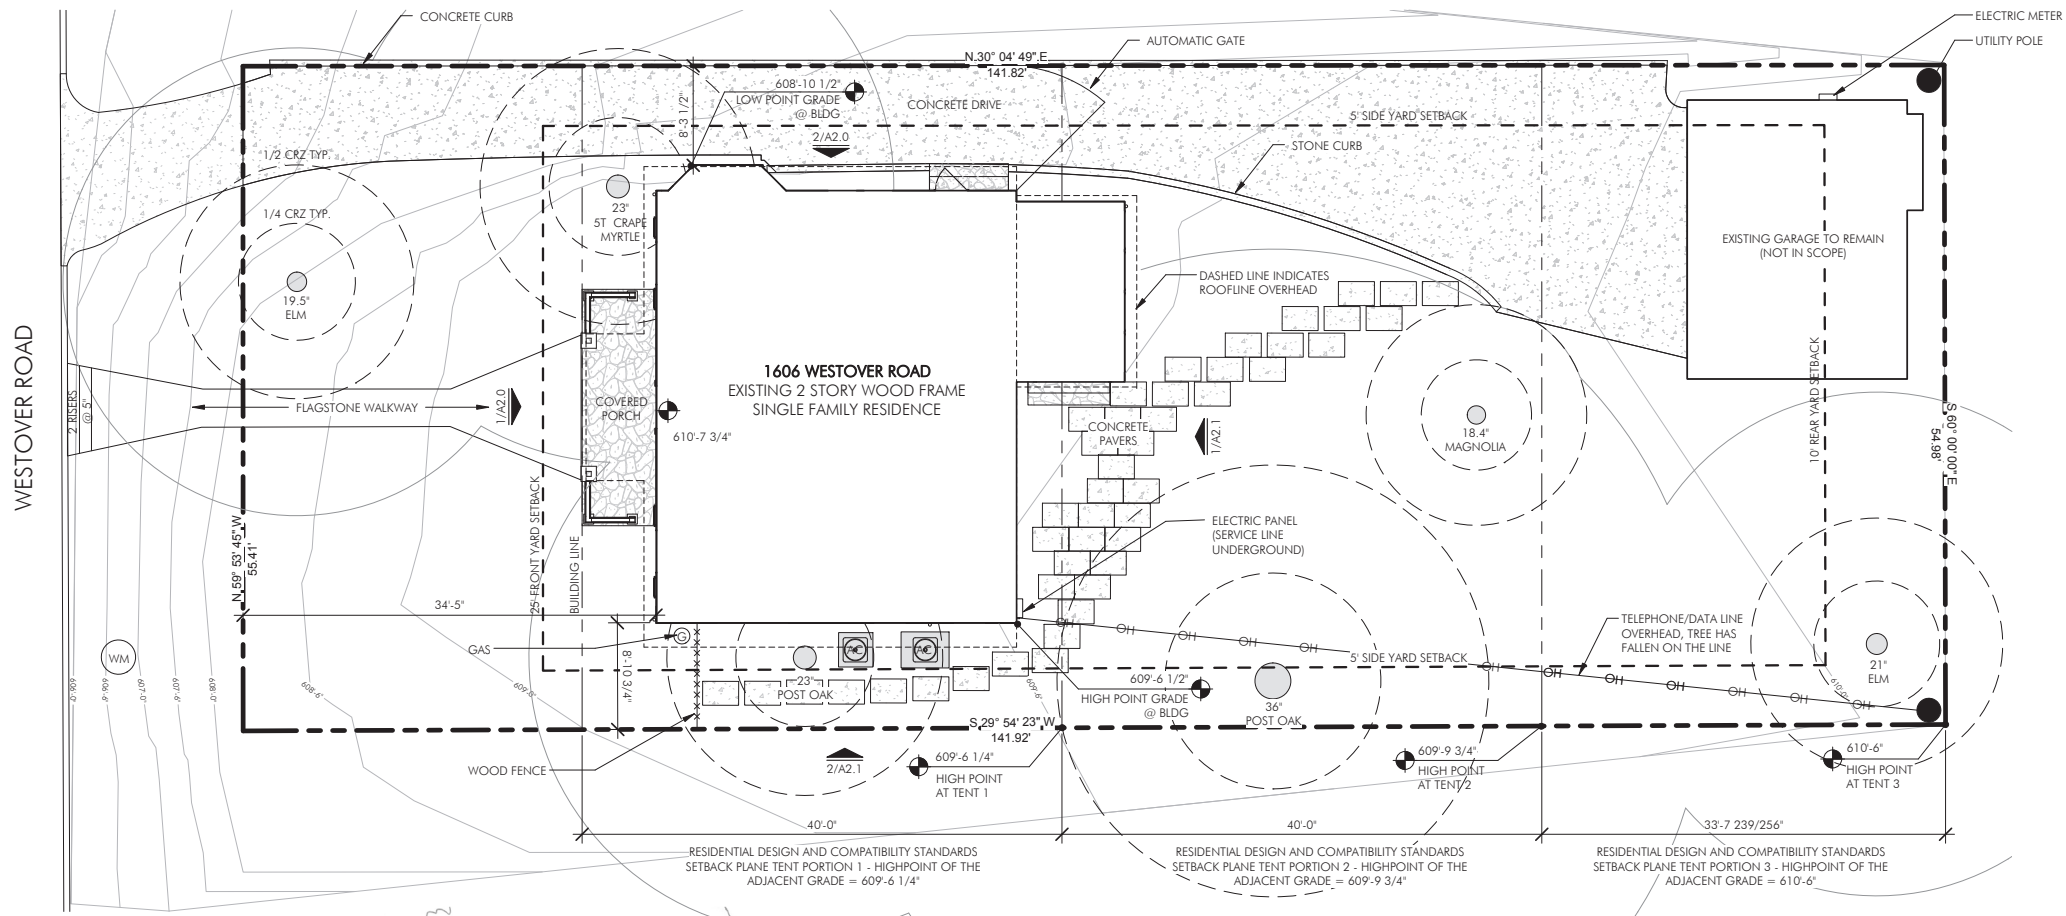

N
EXISTING SITE PLAN
SCALE 1/8"=1'

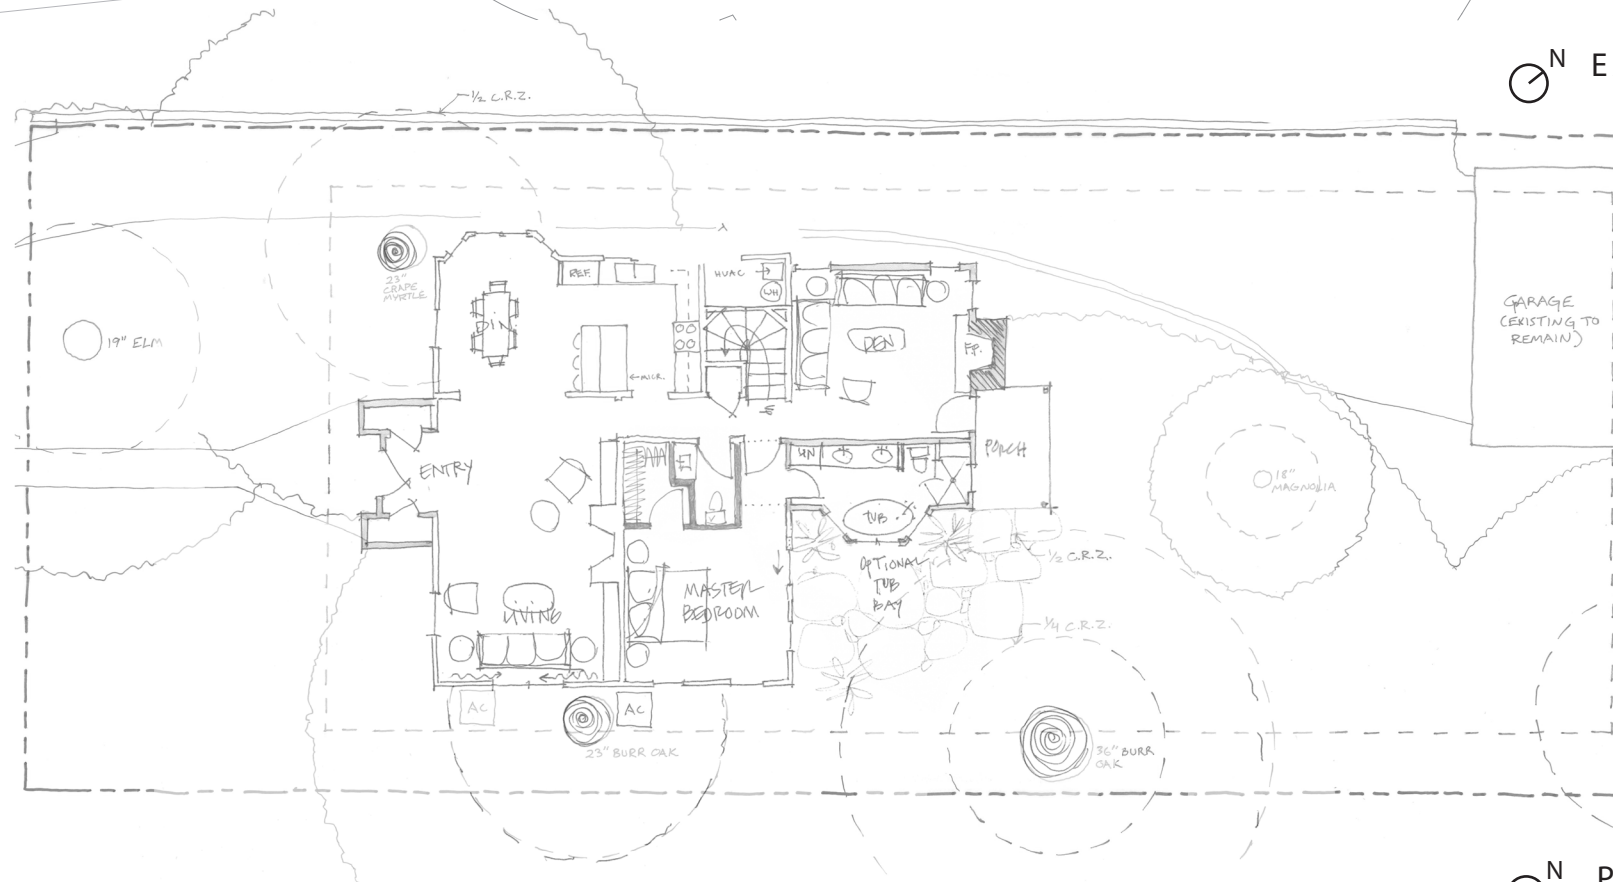

N
PROPOSED SITE PLAN
SCALE 1/8"=1'



EAST ELEVATION



NORTH ELEVATION




WEST ELEVATION




SOUTHEAST ELEVATION




SOUTH ELEVATION

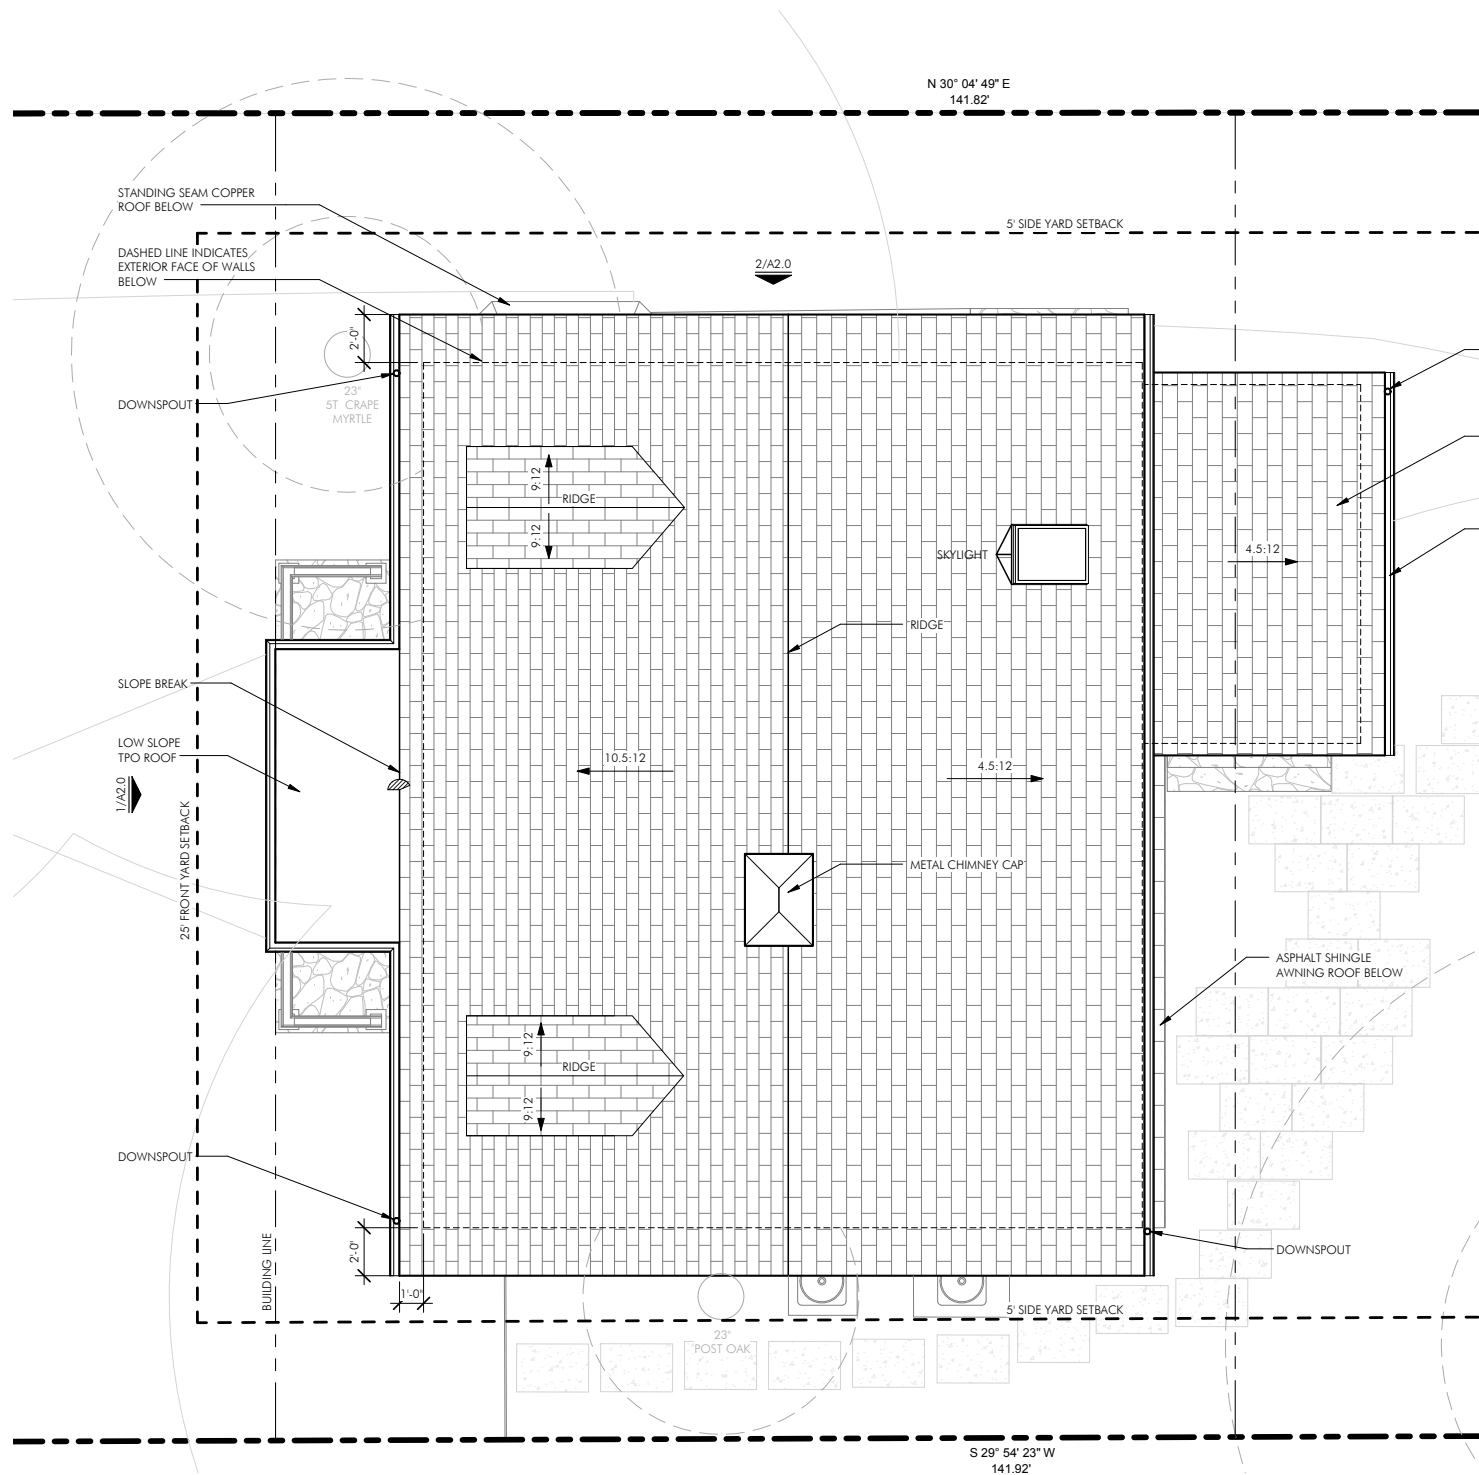

EXISTING ROOF PLAN
SCALE 1/8"=1'

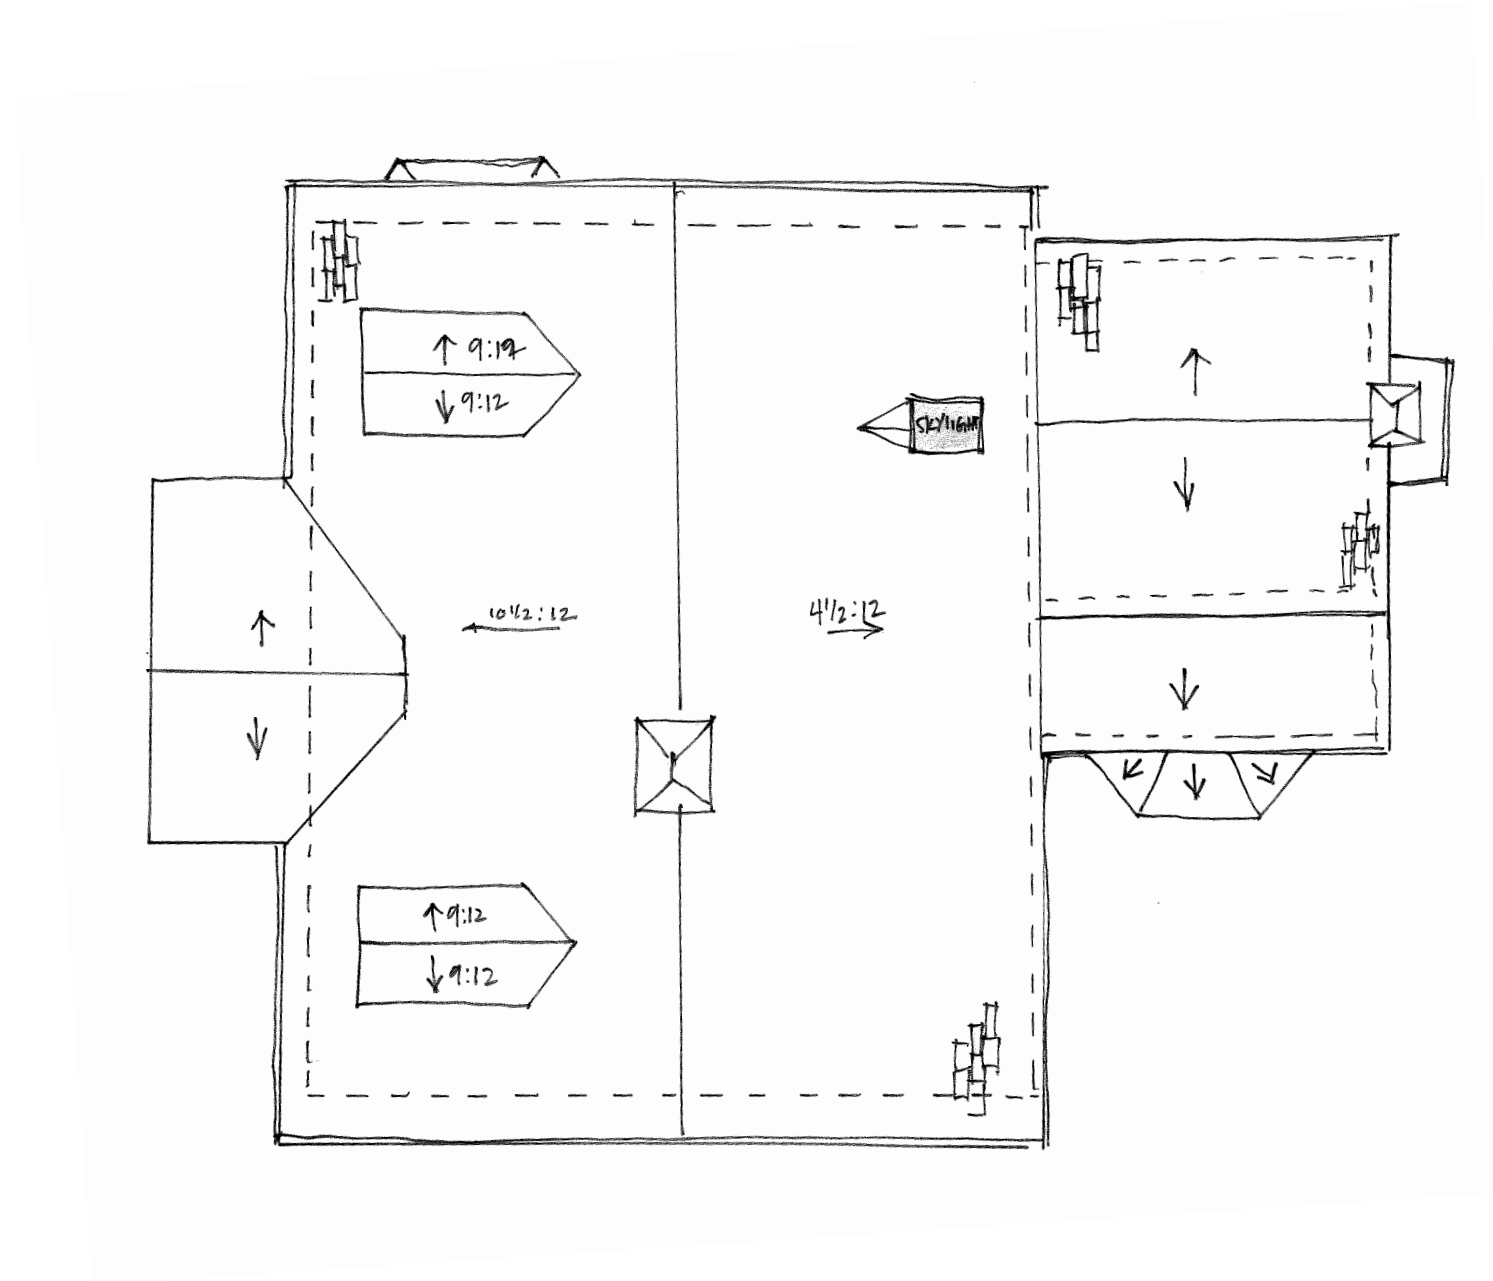

PROPOSED ROOF PLAN
SCALE 1/8"=1'

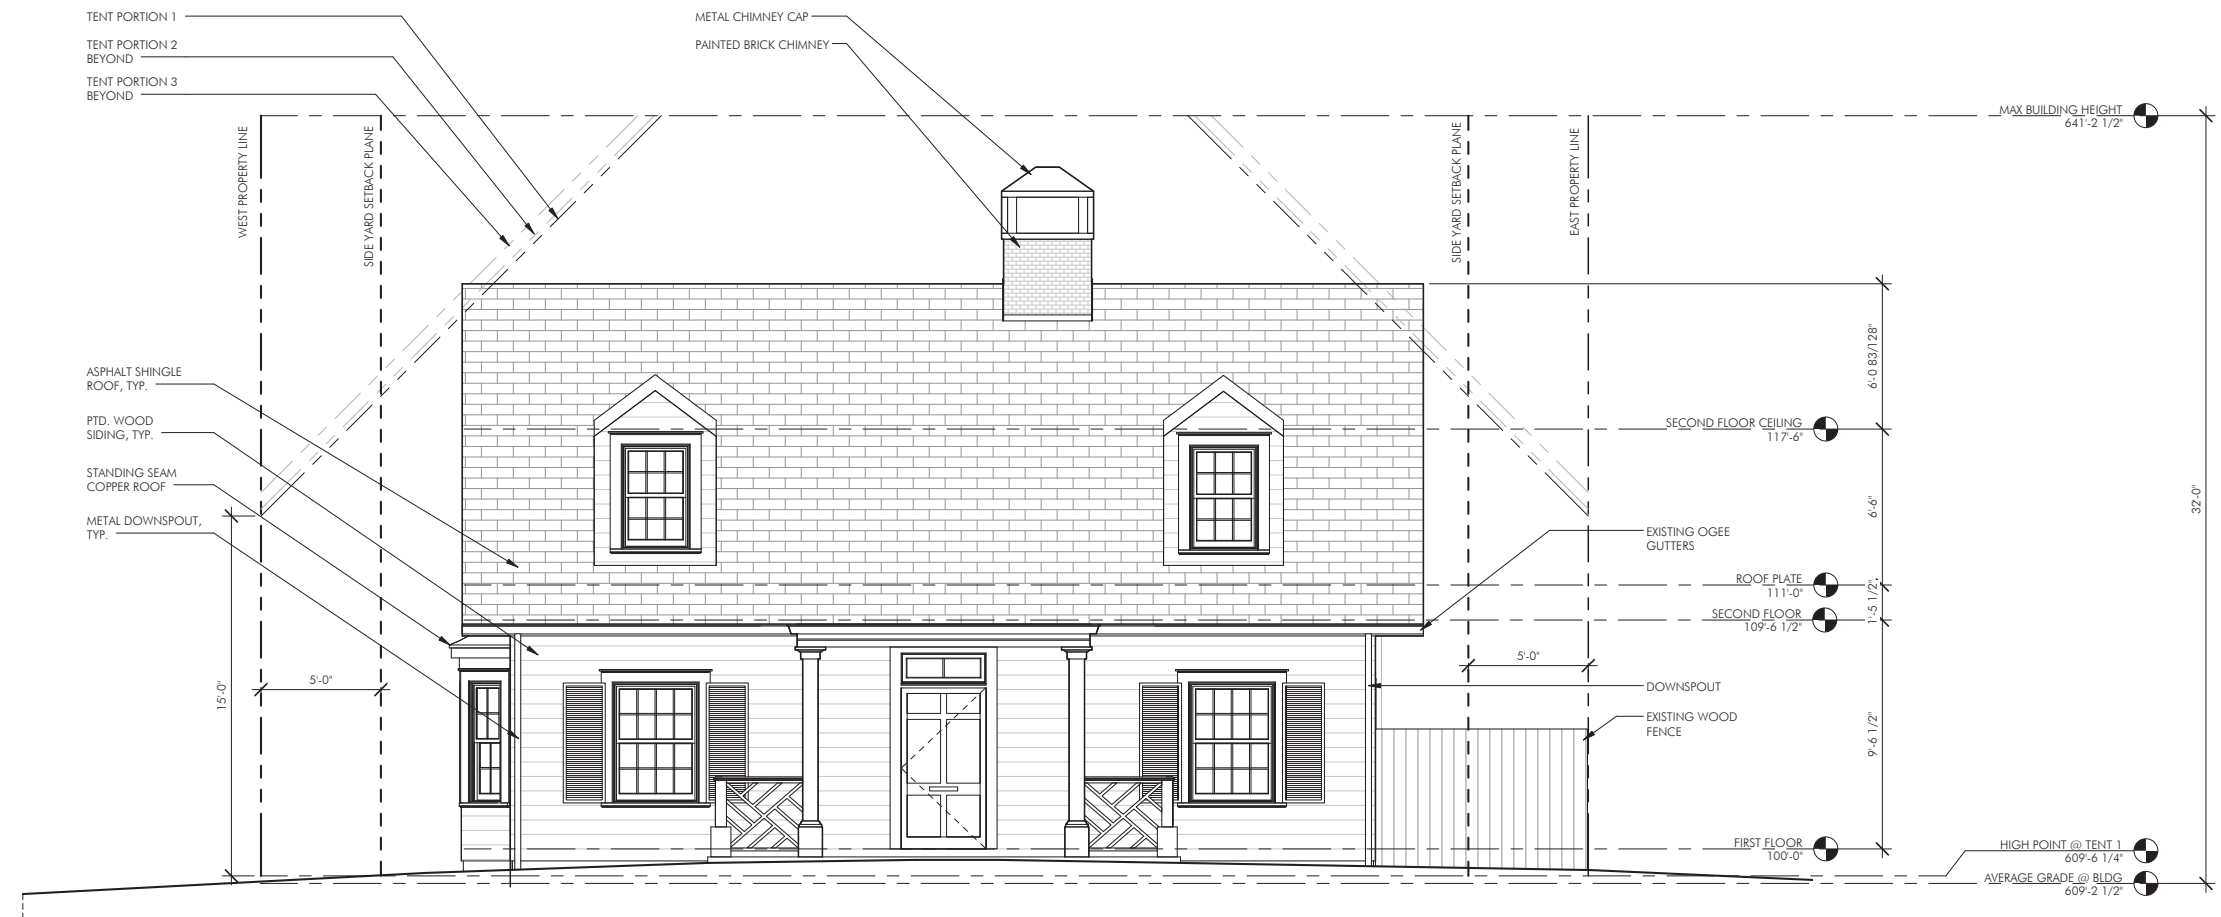

EXISTING SOUTH ELEVATION
SCALE 1/8"=1'




PROPOSED SOUTH ELEVATION
SCALE 1/8"=1'



EXISTING WEST ELEVATION
SCALE 1/8"=1'



PROPOSED WEST ELEVATION
SCALE 1/8"=1'

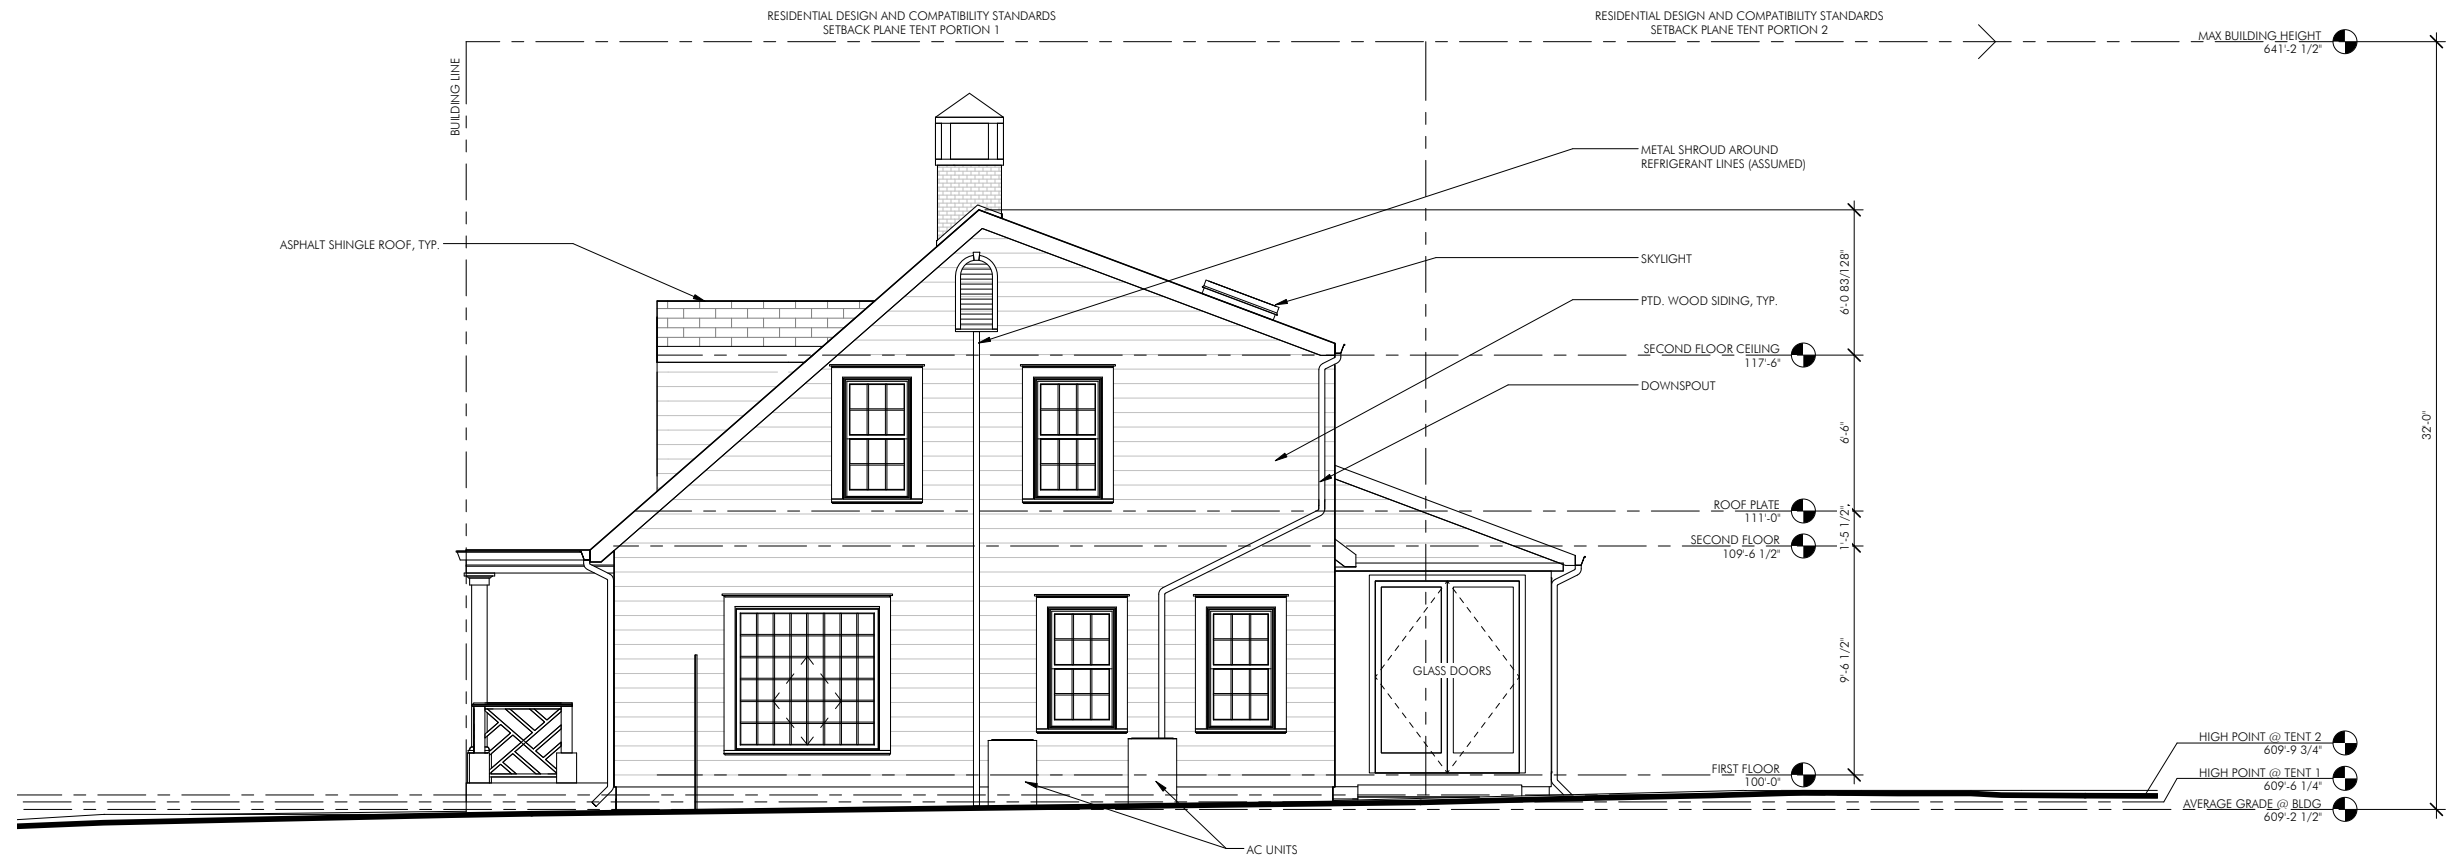

EXISTING EAST ELEVATION
SCALE 1/8"=1'



PROPOSED EAST ELEVATION
SCALE 1/8"=1'



EXISTING NORTH ELEVATION
SCALE 1/8"=1'



PROPOSED NORTH ELEVATION
SCALE 1/8"=1'