

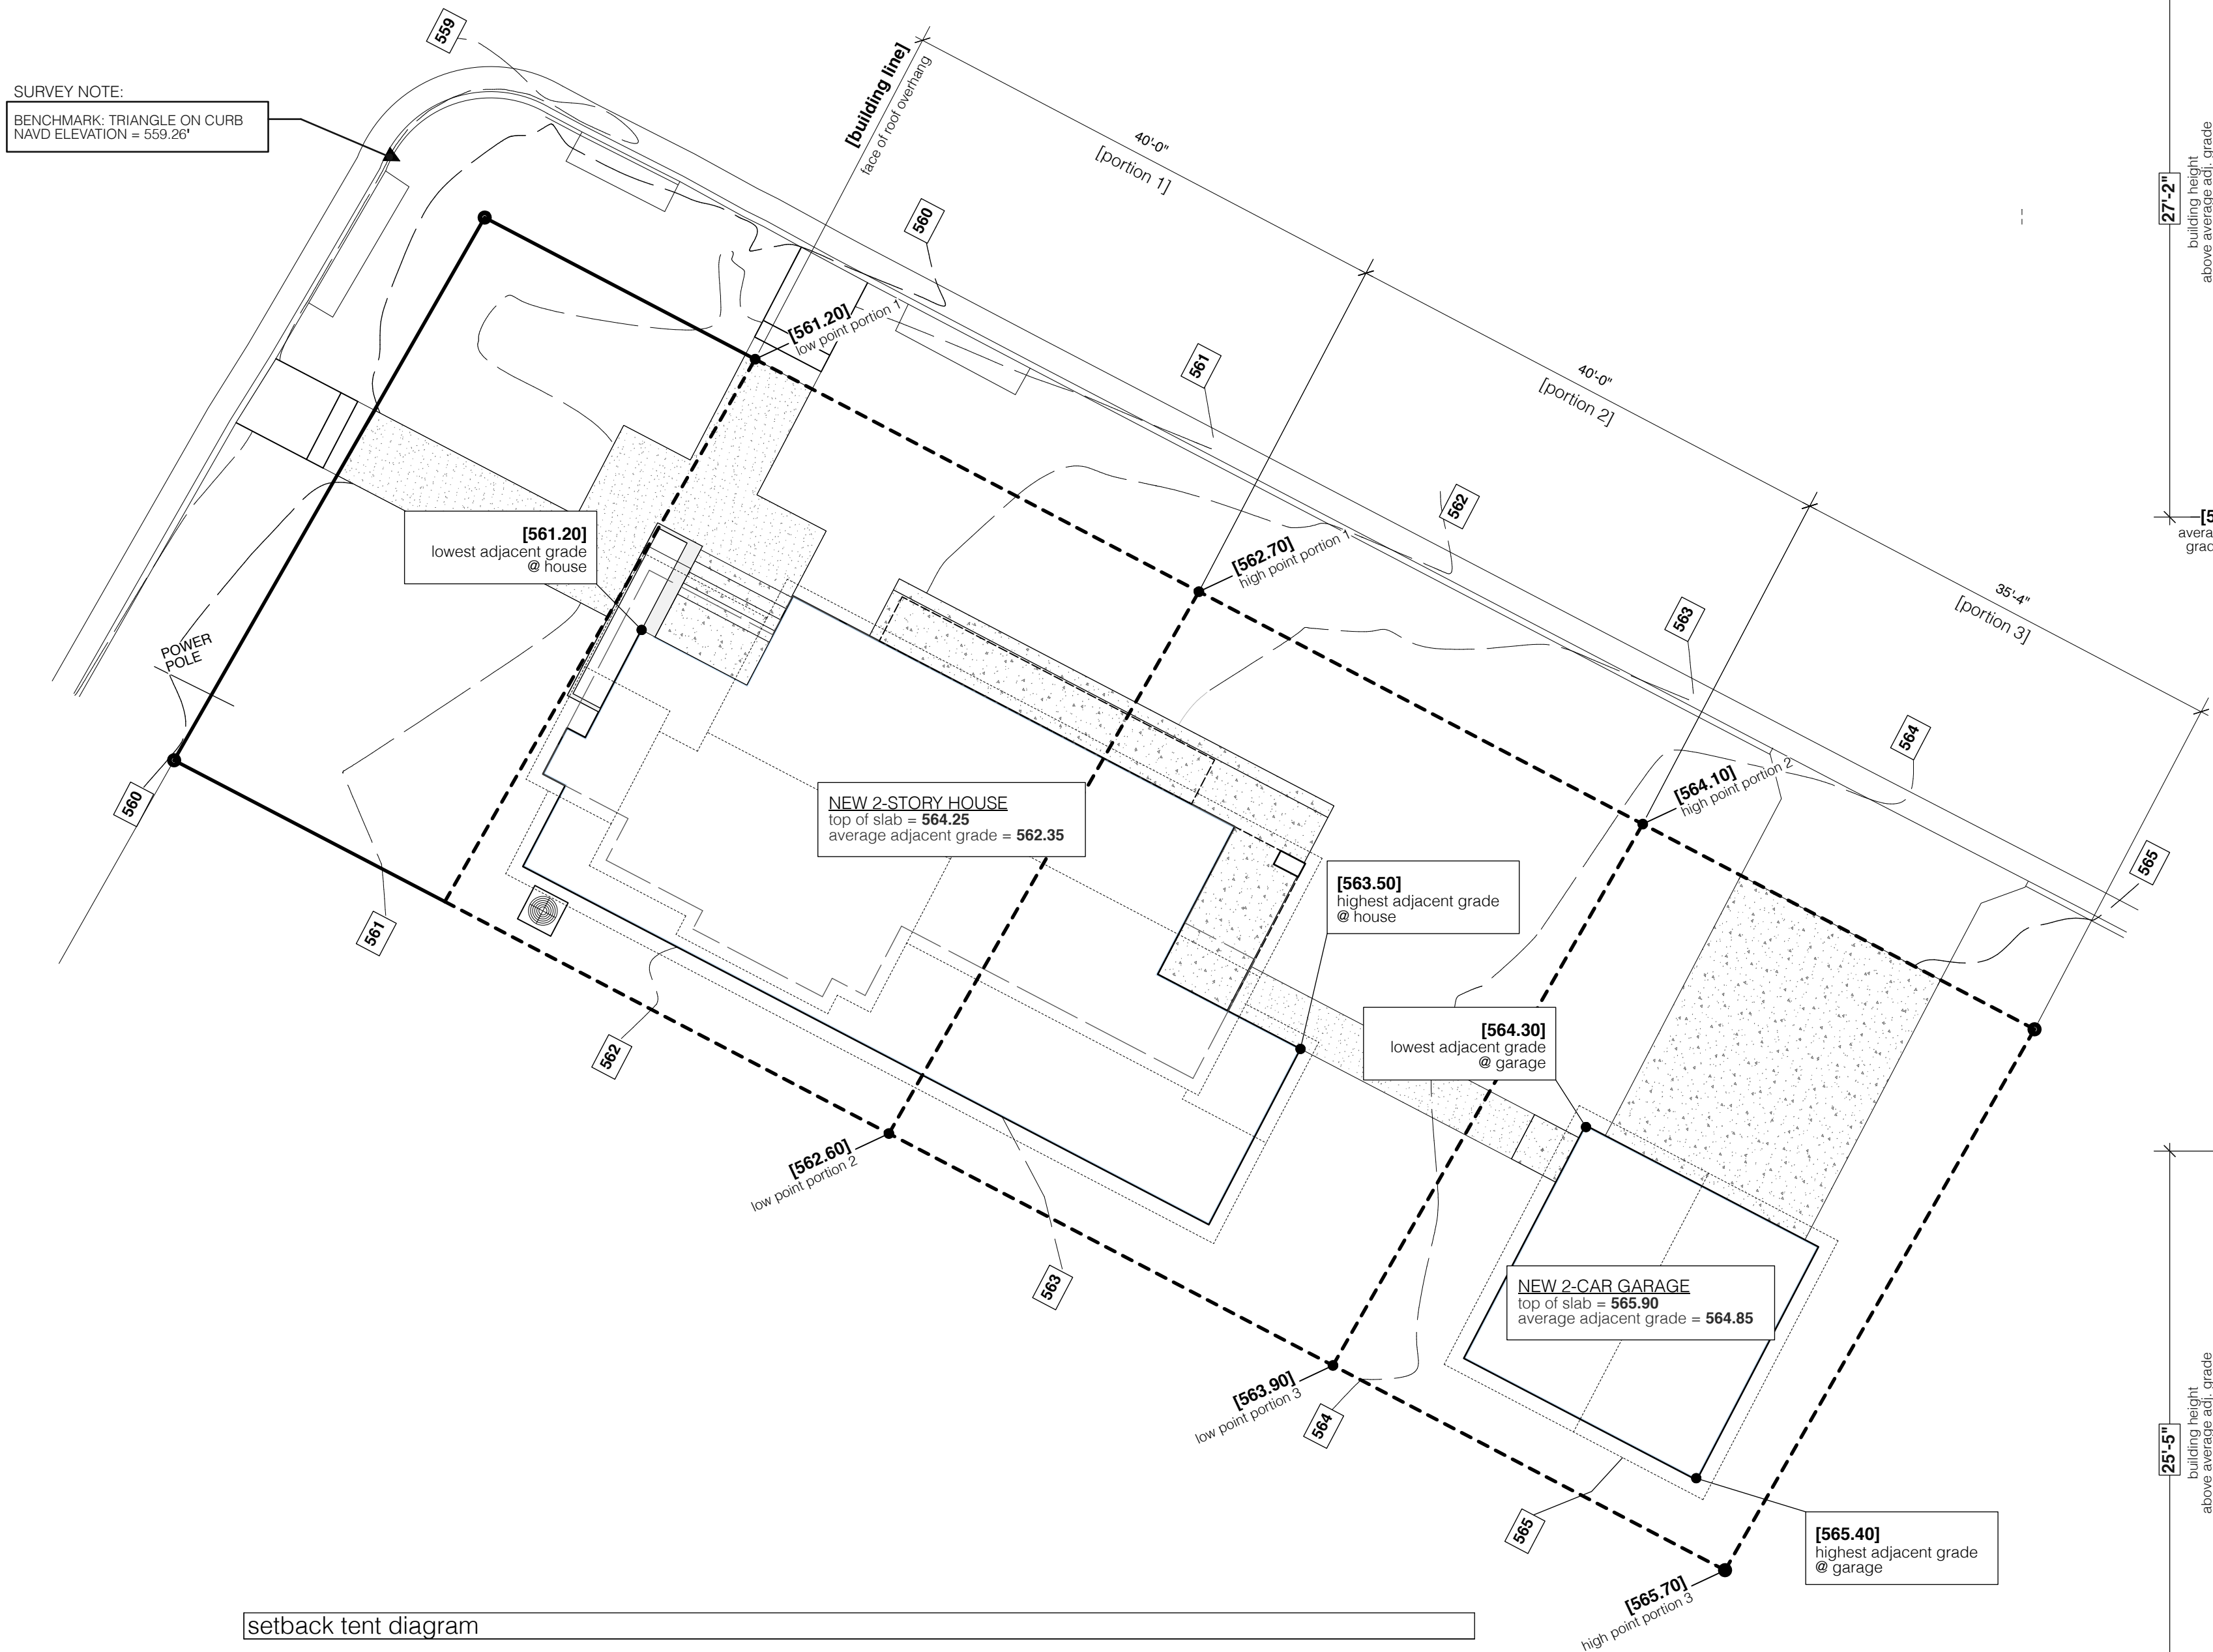


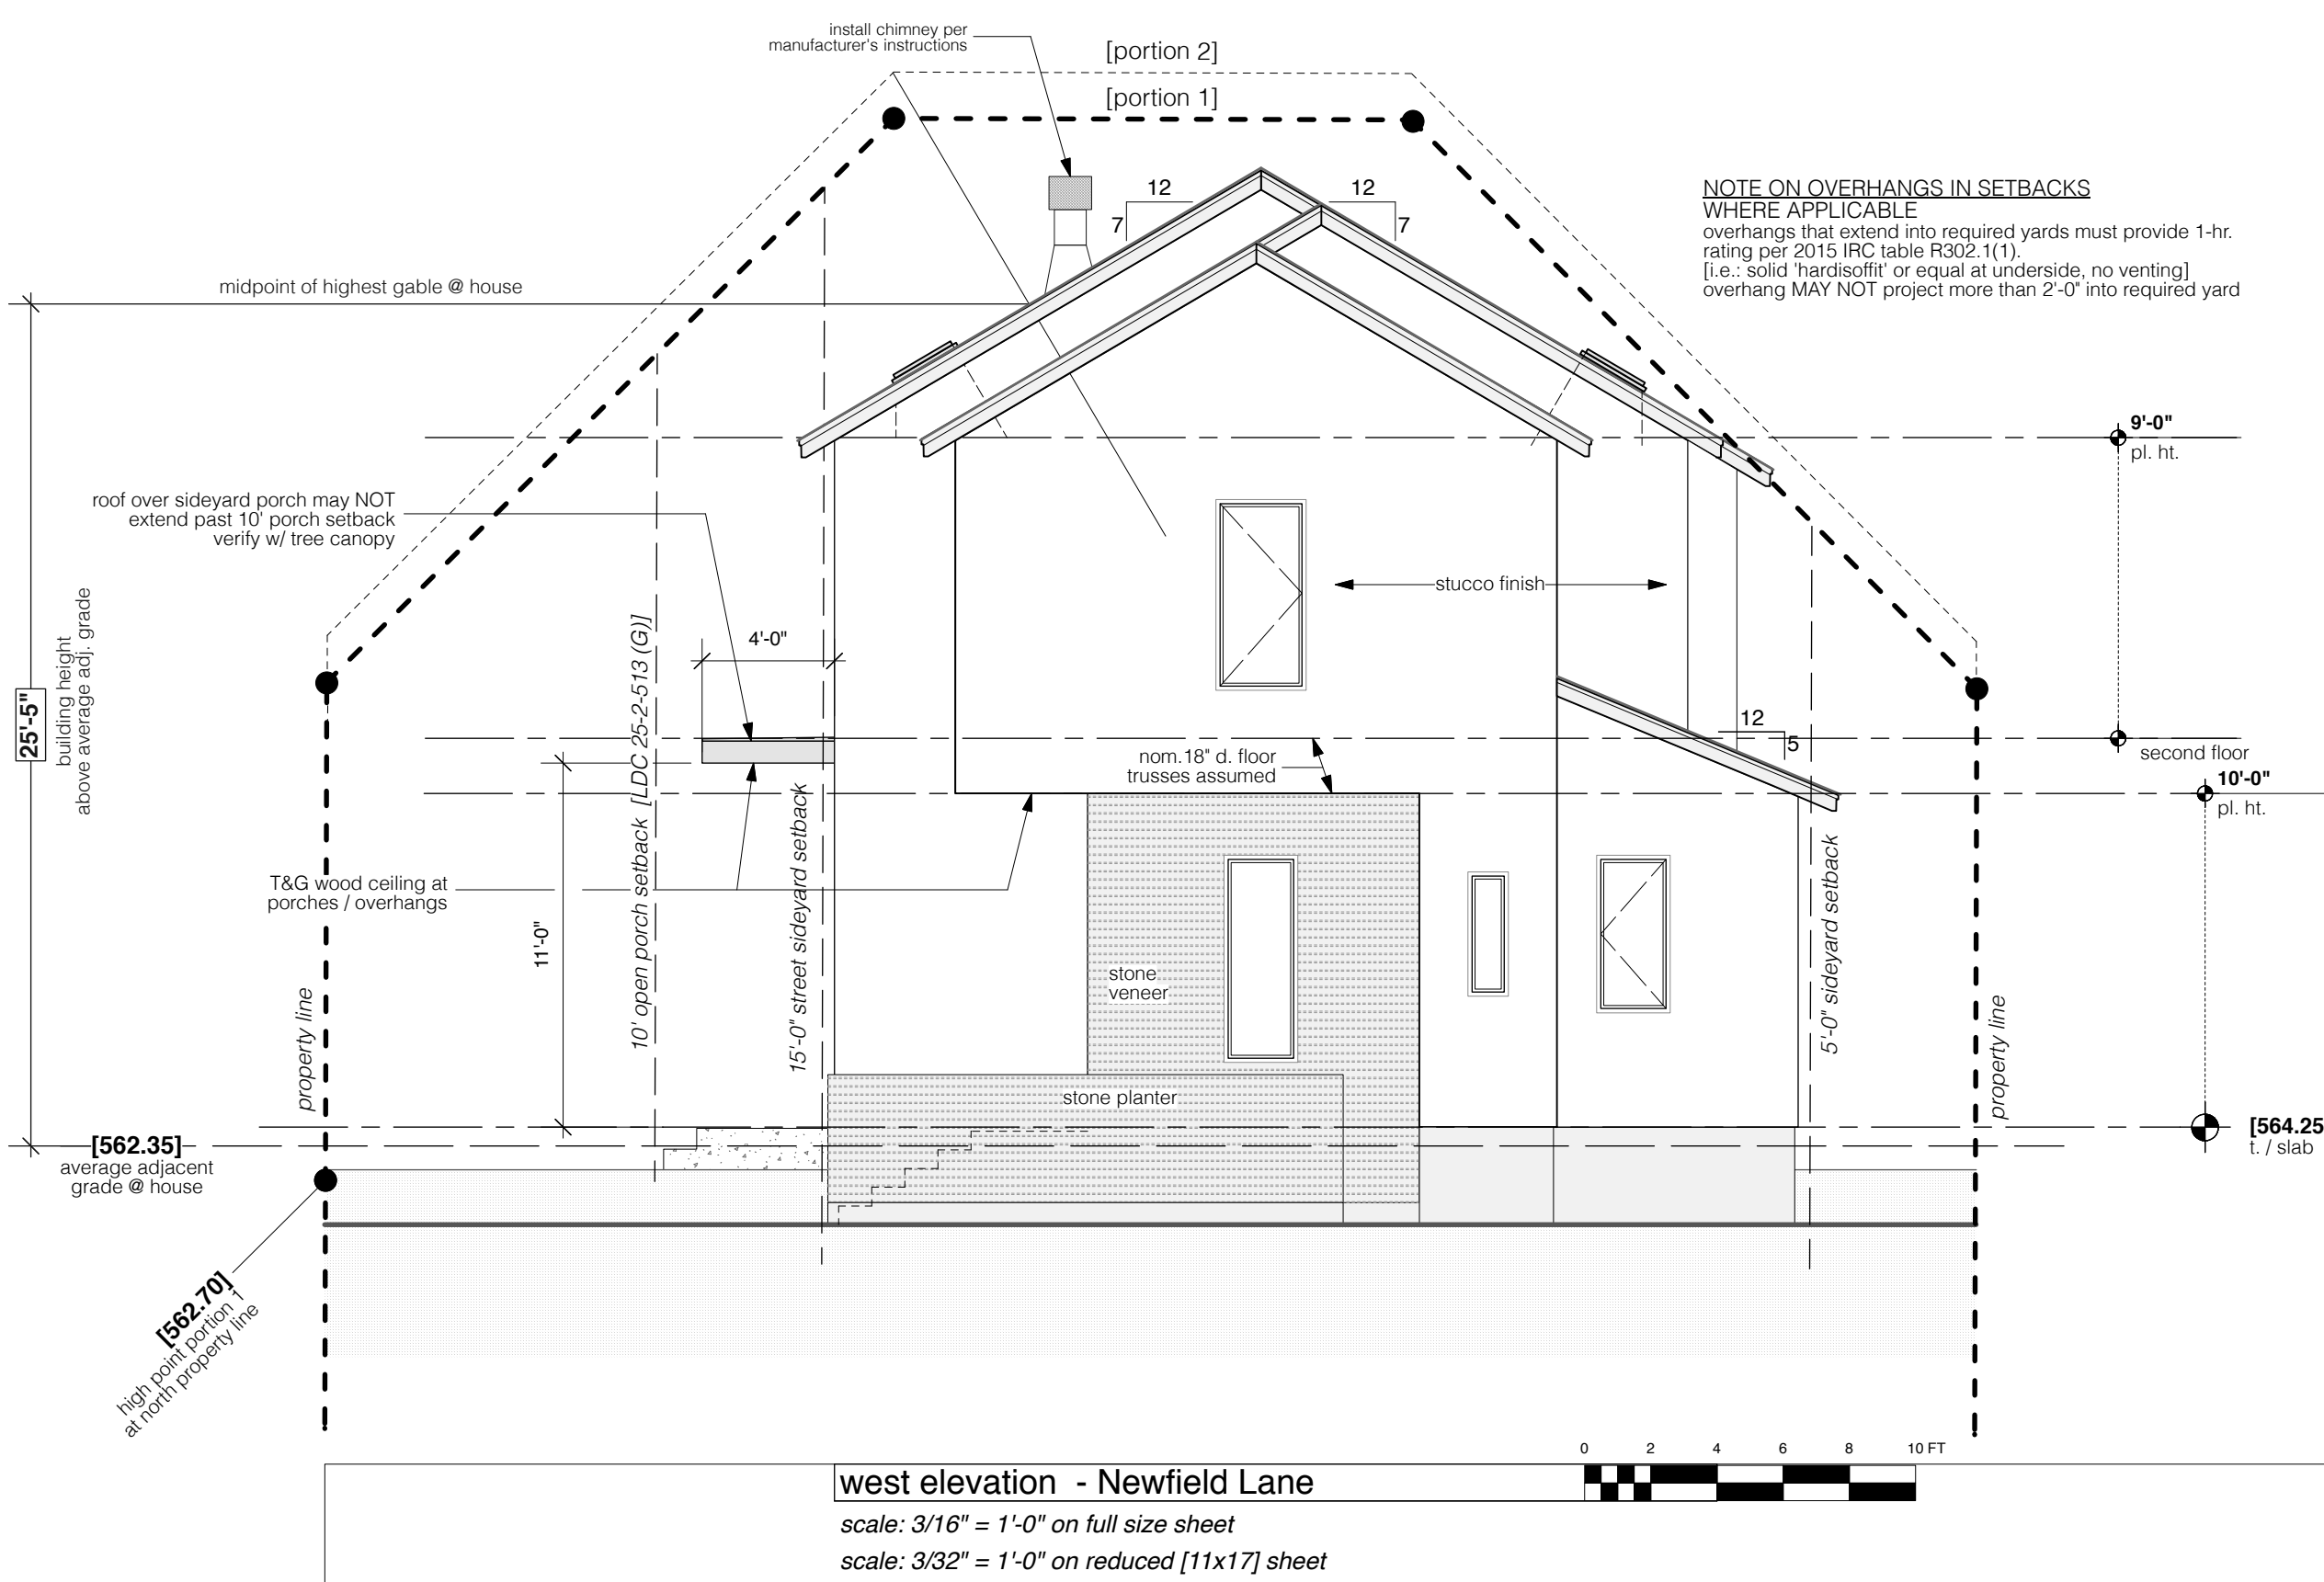

NOTE ON OVERHANGS IN SETBACKS
WHERE APPLICABLE
overhangs that extend into required yards must provide 1-hr.
rating per 2015 IRC table R302.1(1).
[i.e.: solid 'hardisoffit' or equal at underside, no venting]
overhang MAY NOT project more than 2'-0" into required yard

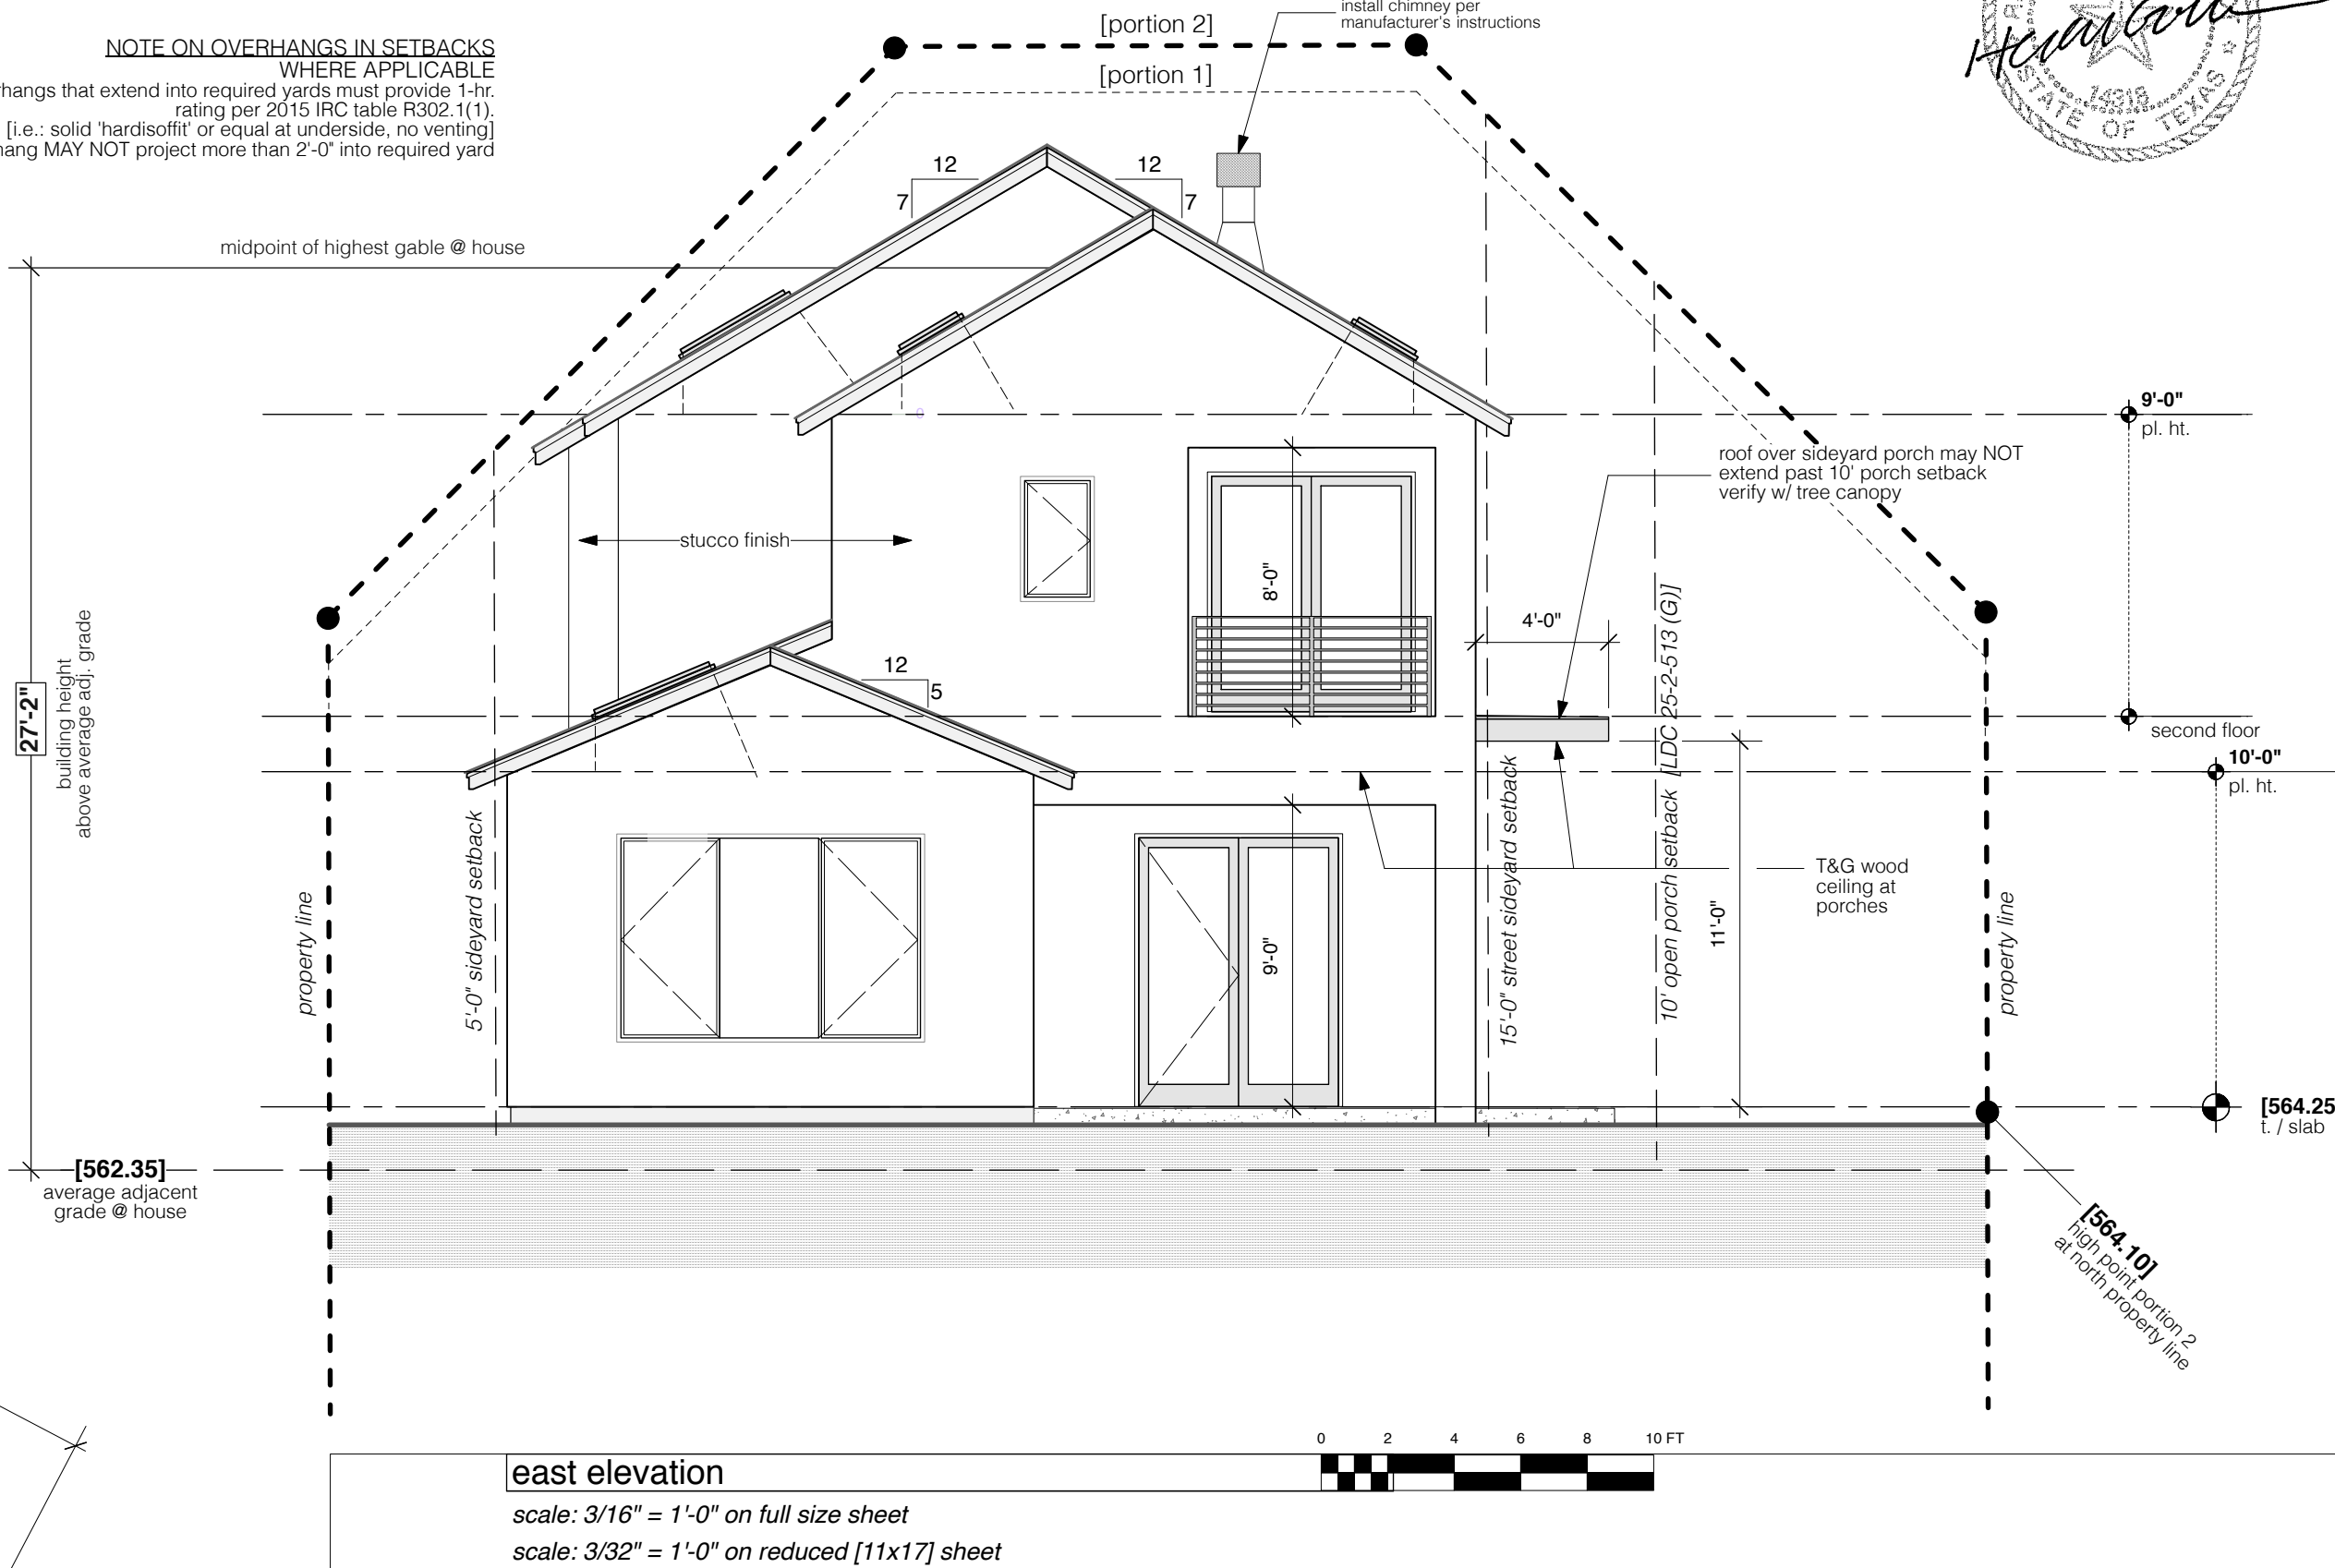

HEIDI GOEBEL ARCHITECT
ph. 512.454.3884


1815 Polo Road
NEW 2-STORY HOUSE

ISSUE FOR PERMIT

06.18.2019

revisions 06.18.2019 -- electrical revisions 05.07.2019 -- minor revisions 04.15.2019


p. 5a

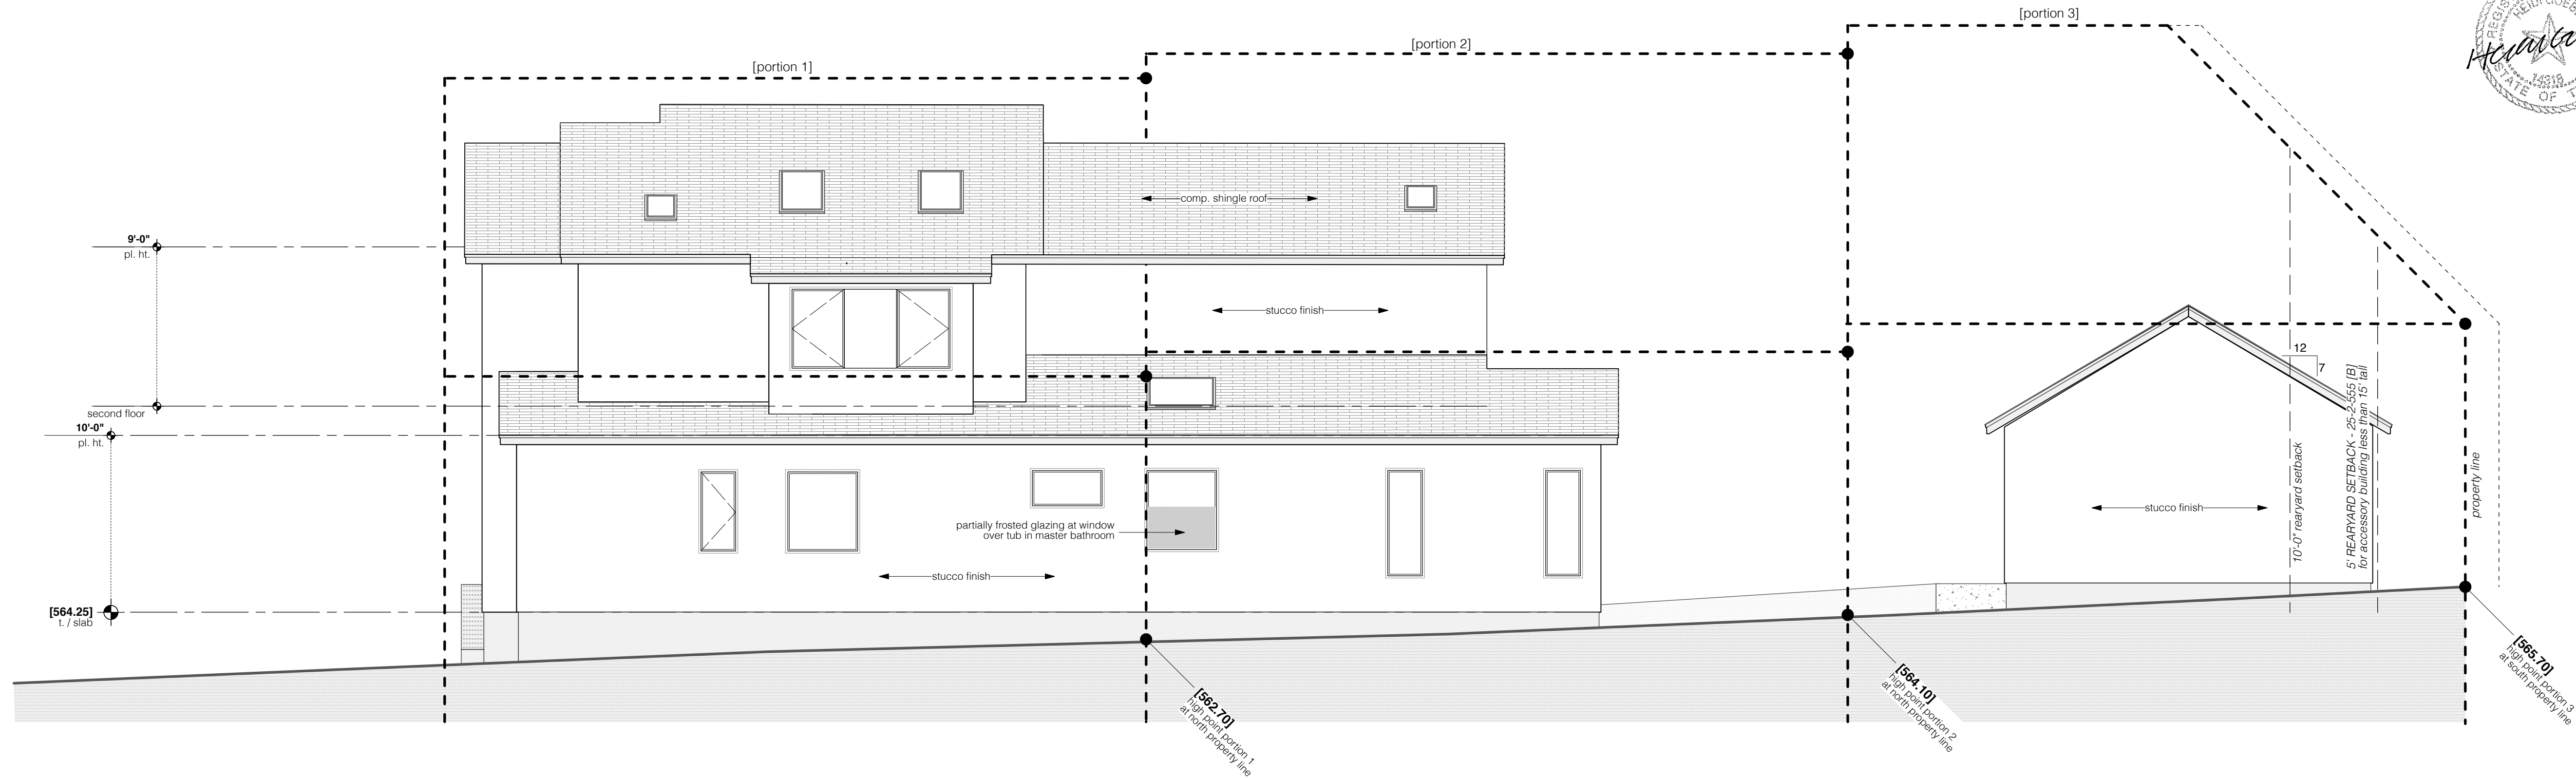

south elevation

scale: 3/16" = 1'-0" on full size sheet

scale: 3/32" = 1'-0" on reduced [11x17] sheet

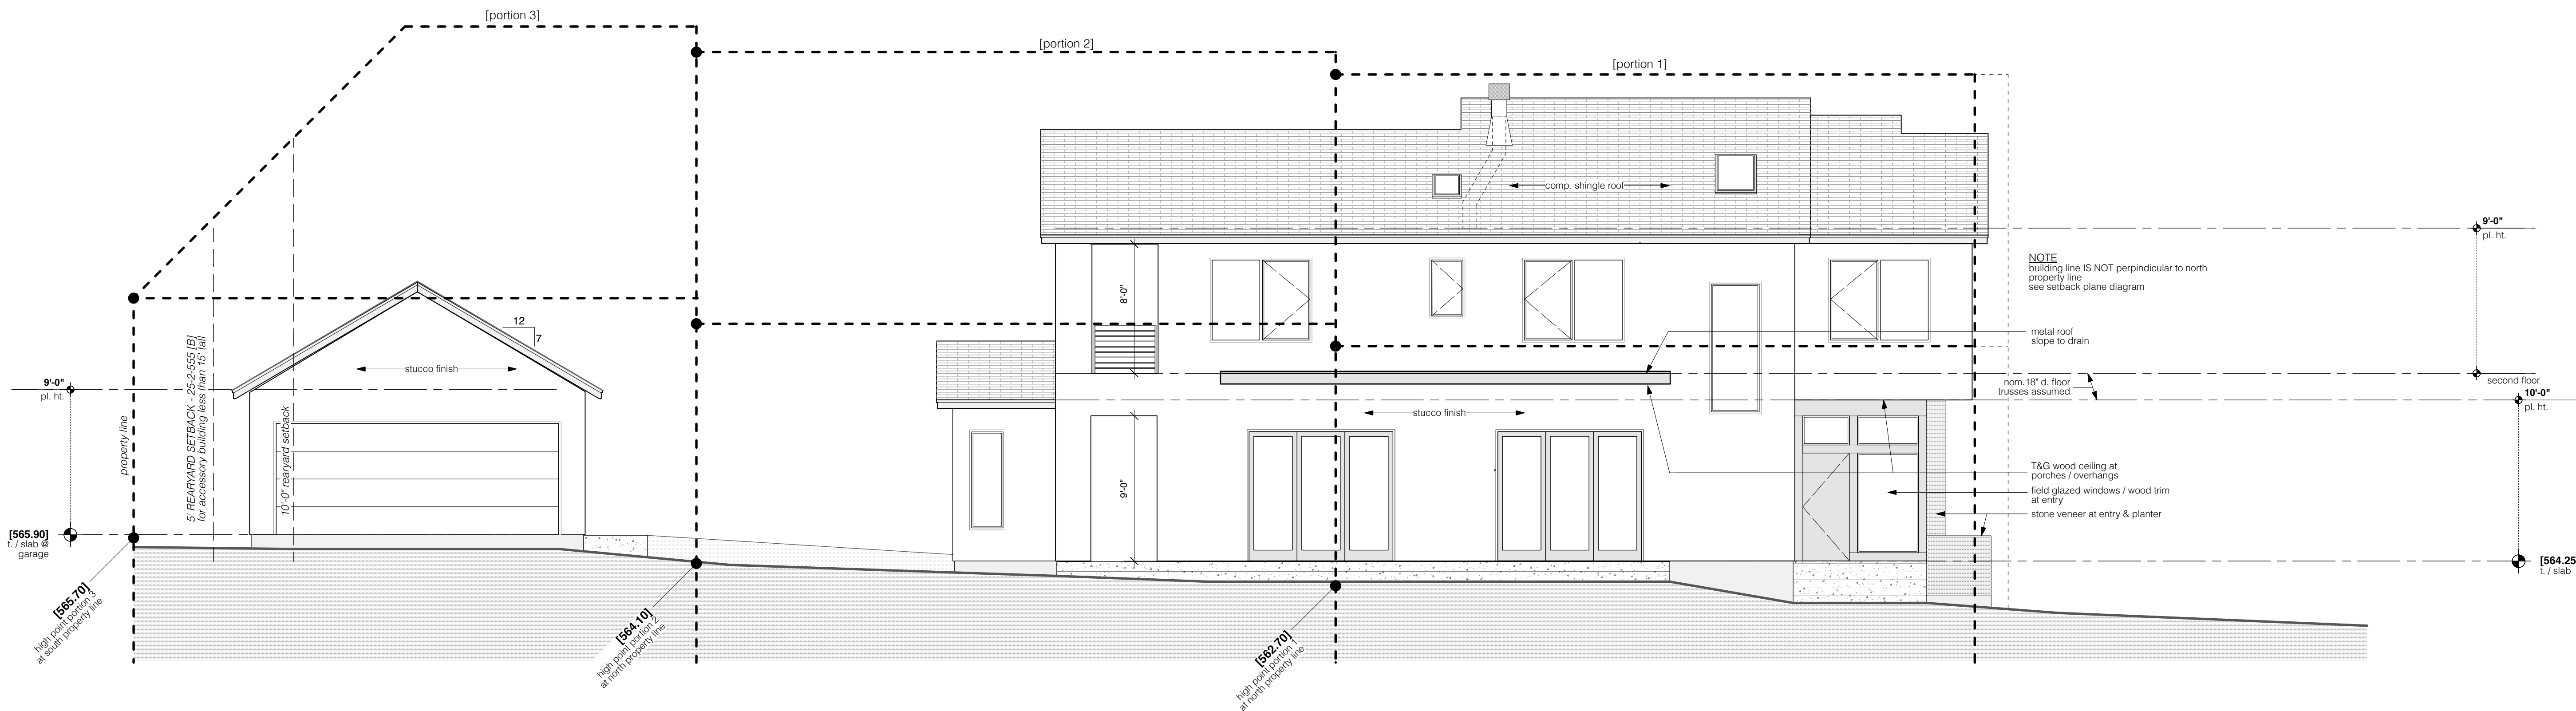

north elevation - Polo Road

scale: 3/16" = 1'-0" on full size sheet

scale: 3/32" = 1'-0" on reduced [11x17] sheet