


NOT FOR CONSTRUCTION

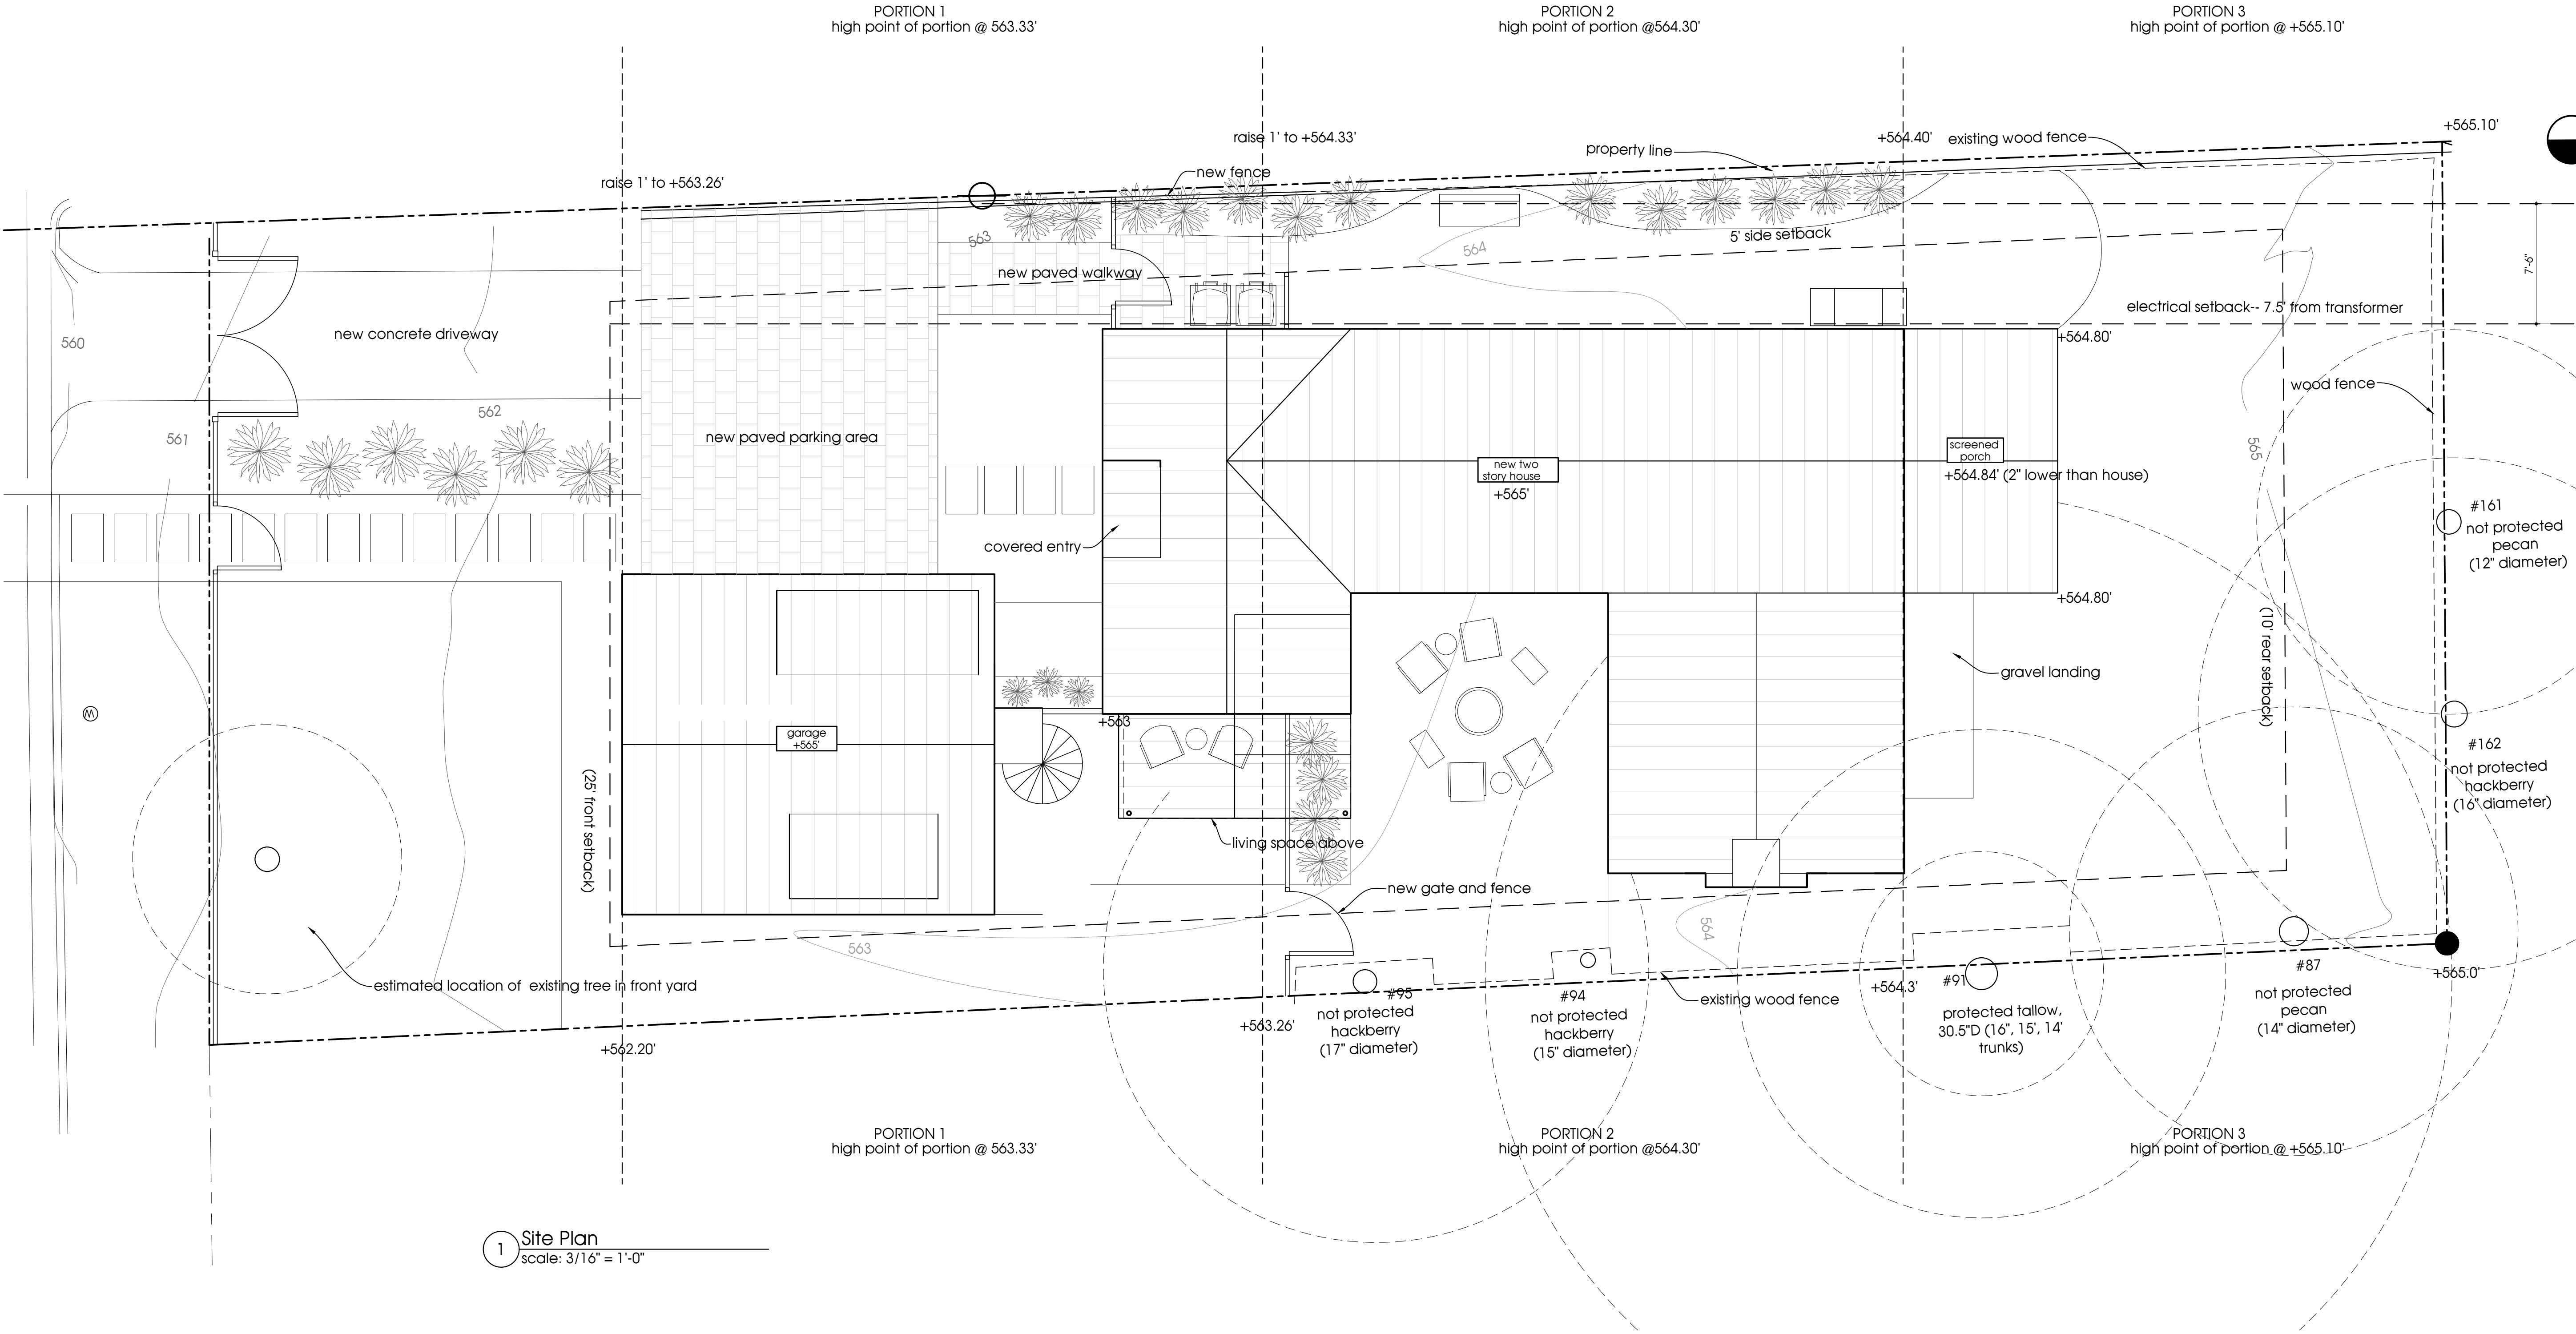

1 Site Plan  
scale: 3/16" = 1'-0"



MOONTOWER  
DESIGN BUILD  
DEVELOP

828 Airport Blvd.  
Austin, Texas 78702

moontoweraustin.com  
512.844.1828

project:  
**Hyatt Residence**


2105 Newfield Ln.  
Austin, TX 78703

issue:  
190314\_90% DD

scale:  
If printed on a 22"x34" sheet the  
scale is as indicated.  
If printed on an 11"x17" sheet the  
scale is reduced by half.

seal:  
This document is incomplete  
and may not be used for  
regulatory approval,  
permitting, or construction.

NOT FOR CONSTRUCTION

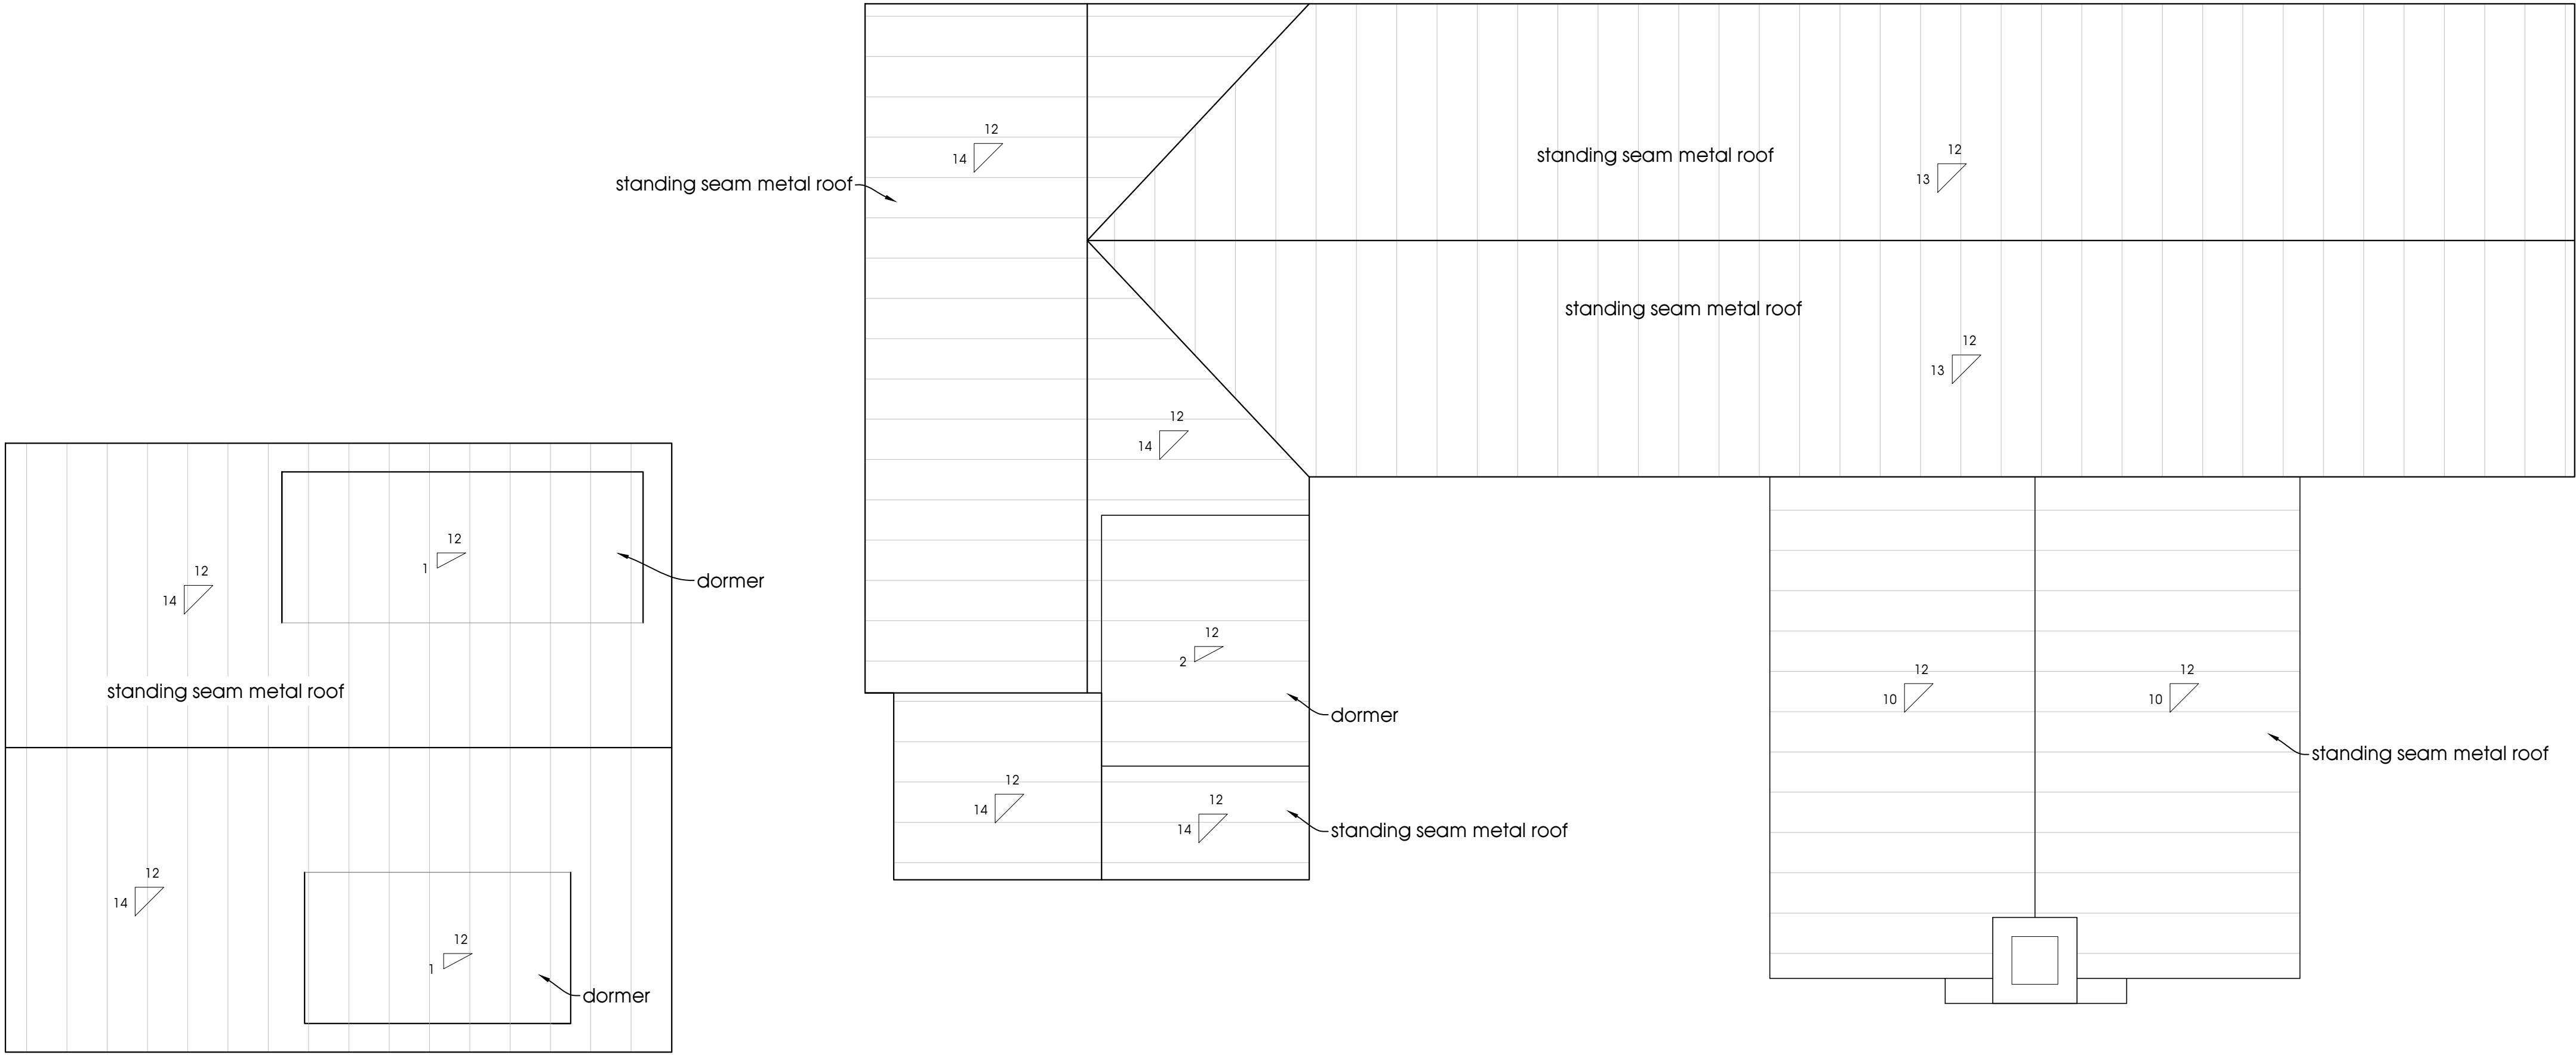

1 roof plan  
scale: 1/4" = 1'-0"



MOONTOWER  
DESIGN BUILD  
DEVELOP

828 Airport Blvd.  
Austin, Texas 78702

moontoweraustin.com  
512.844.1828

project:  
**Hyatt Residence**  
2105 Newfield Ln.  
Austin, TX 78703

issue:

190314\_90% DD

scale:

If printed on a 22"x34" sheet the  
scale is as indicated.  
If printed on an 11"x17" sheet the  
scale is reduced by half.

seal:

This document is incomplete  
and may not be used for  
regulatory approval,  
permitting, or construction.


sheet:

roof plan


A1.40

2017 Moontower L.L.C. All rights reserved.


NOT FOR CONSTRUCTION

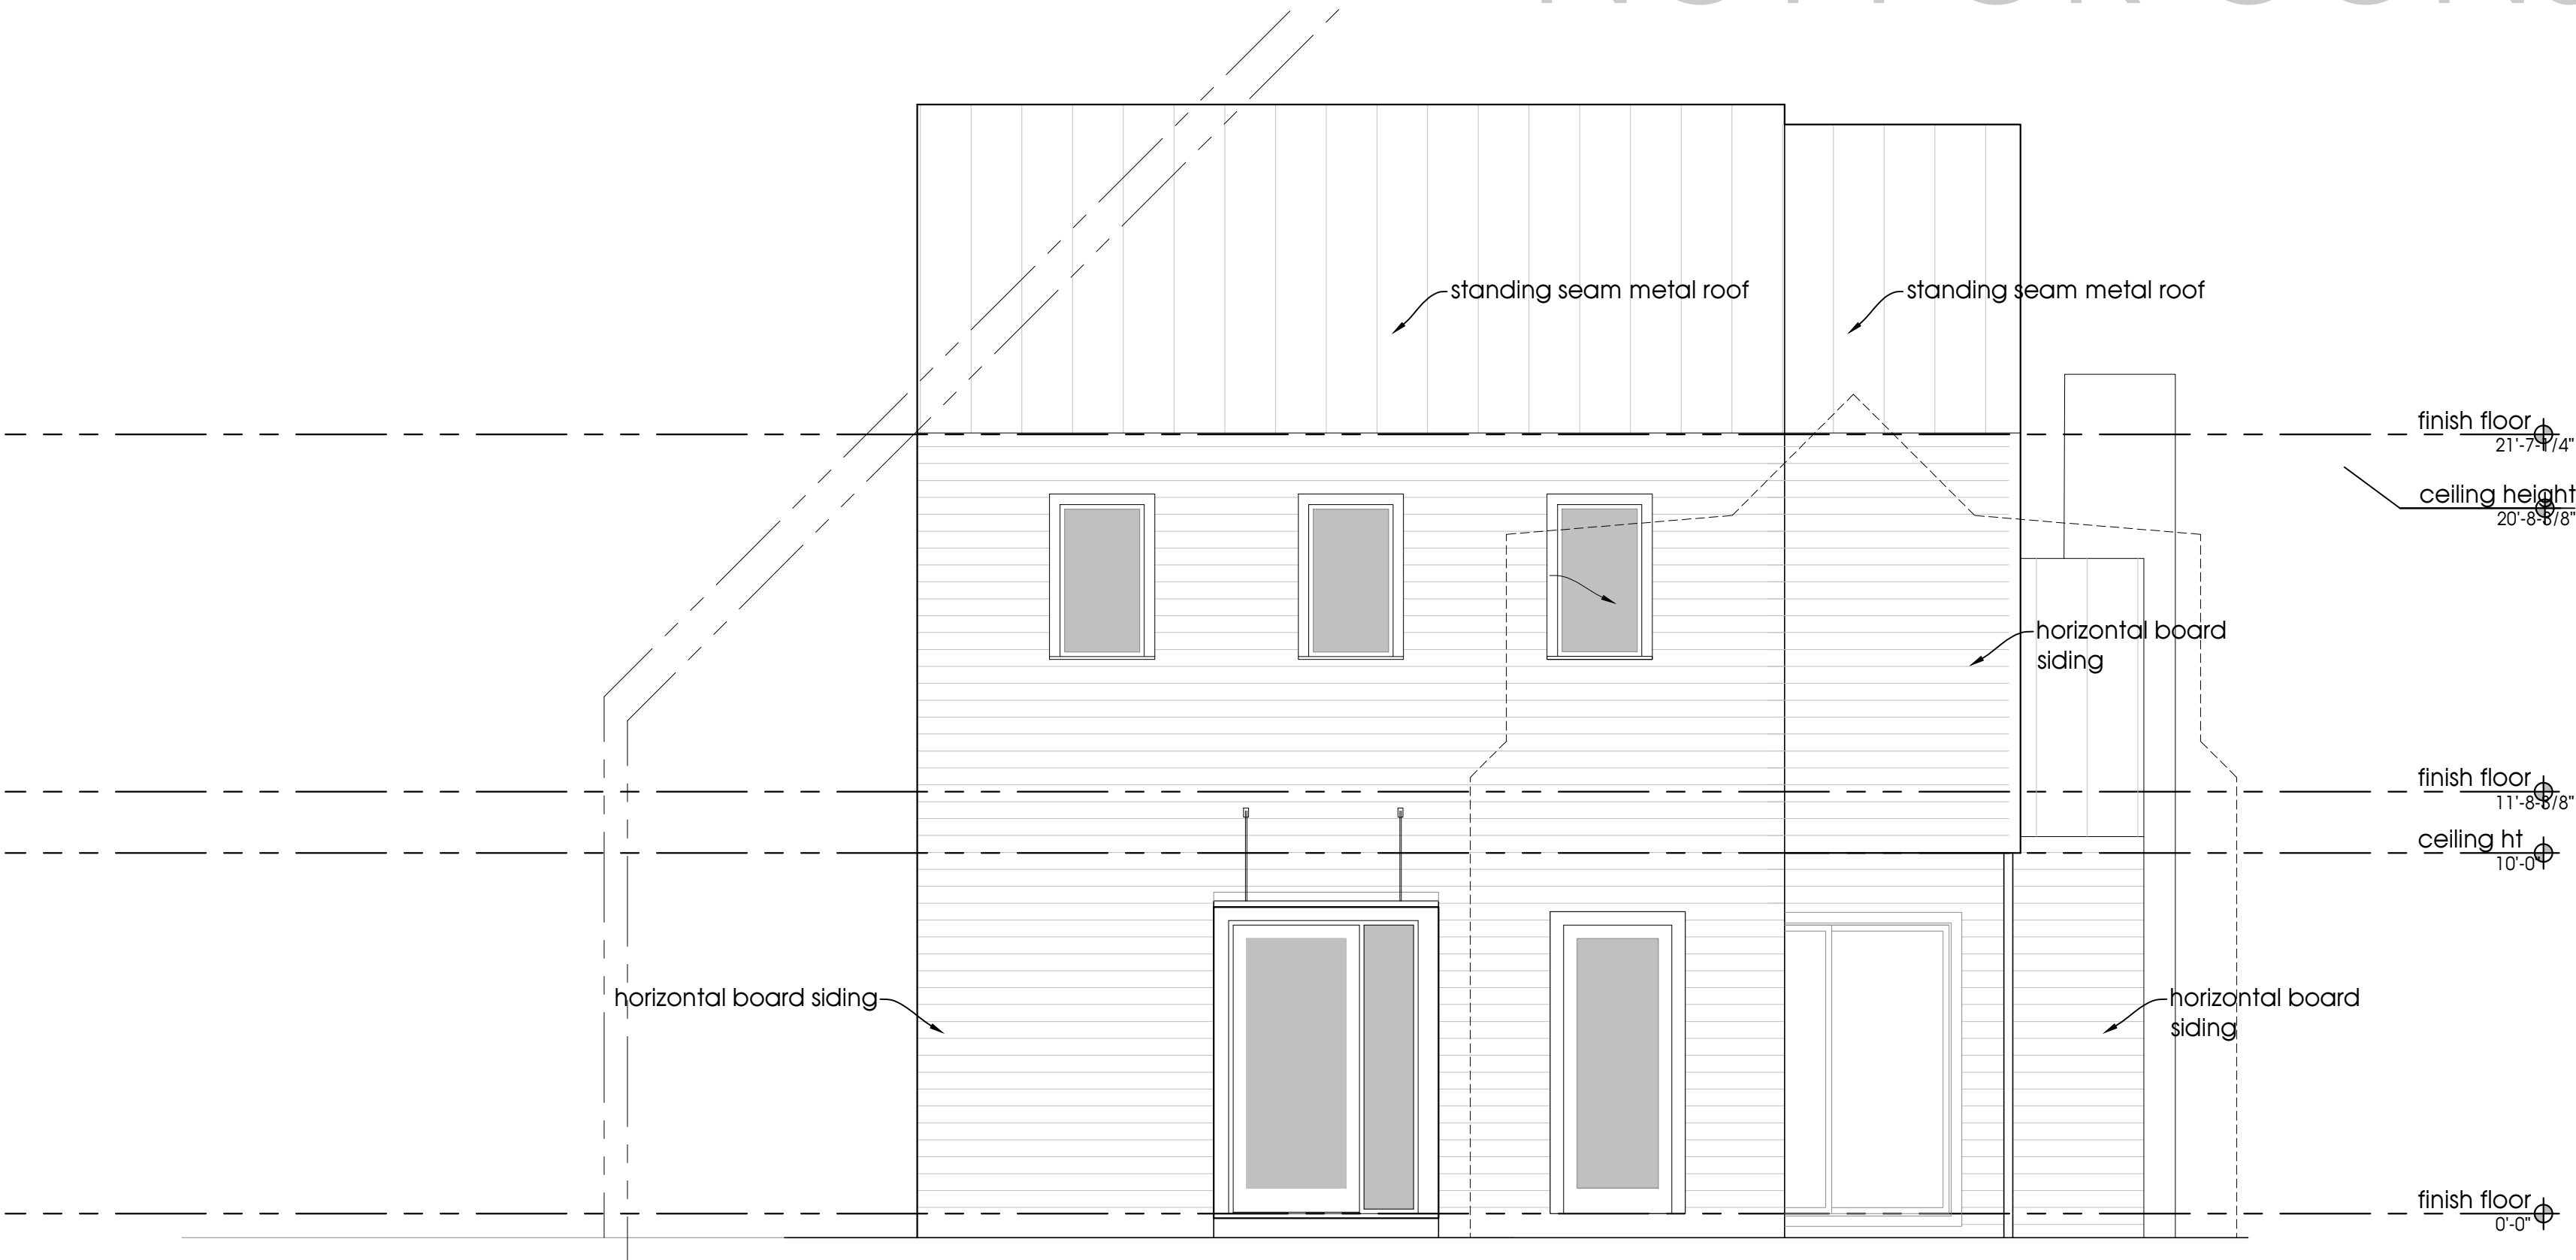

1 front/west house elevation  
scale: 1/4" = 1'-0"

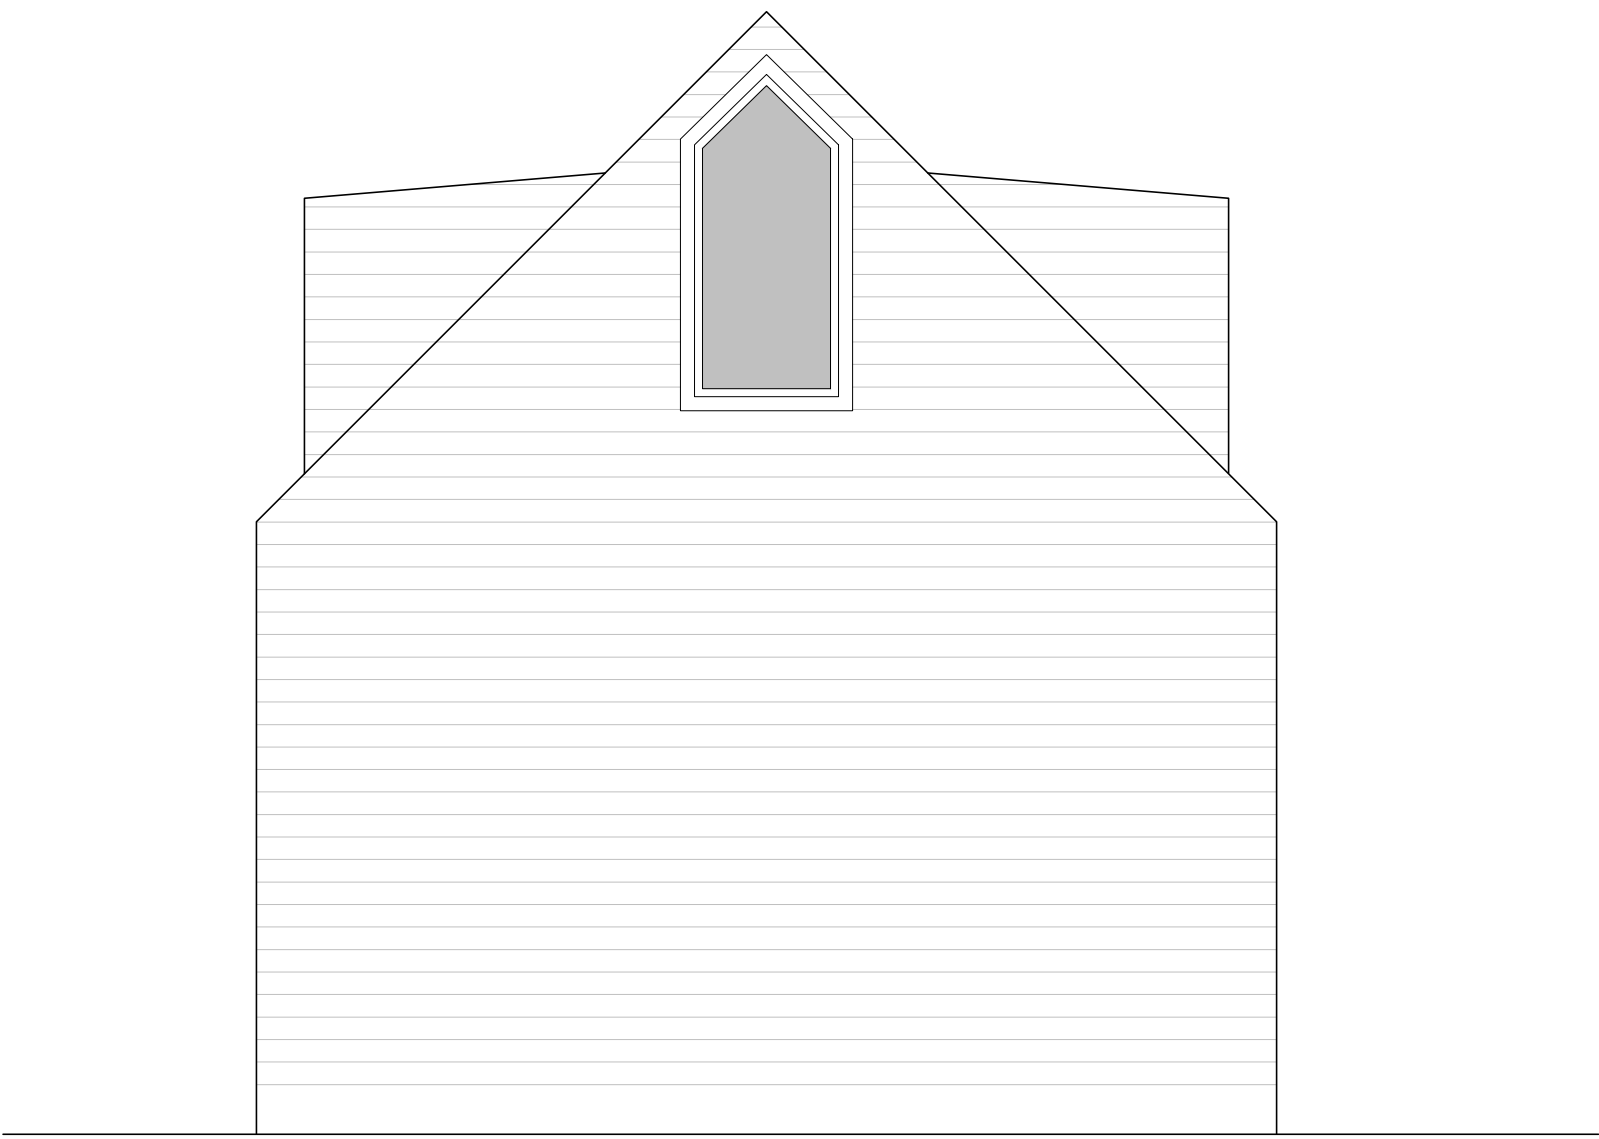

2 front/west garage elevation  
scale: 1/4" = 1'-0"

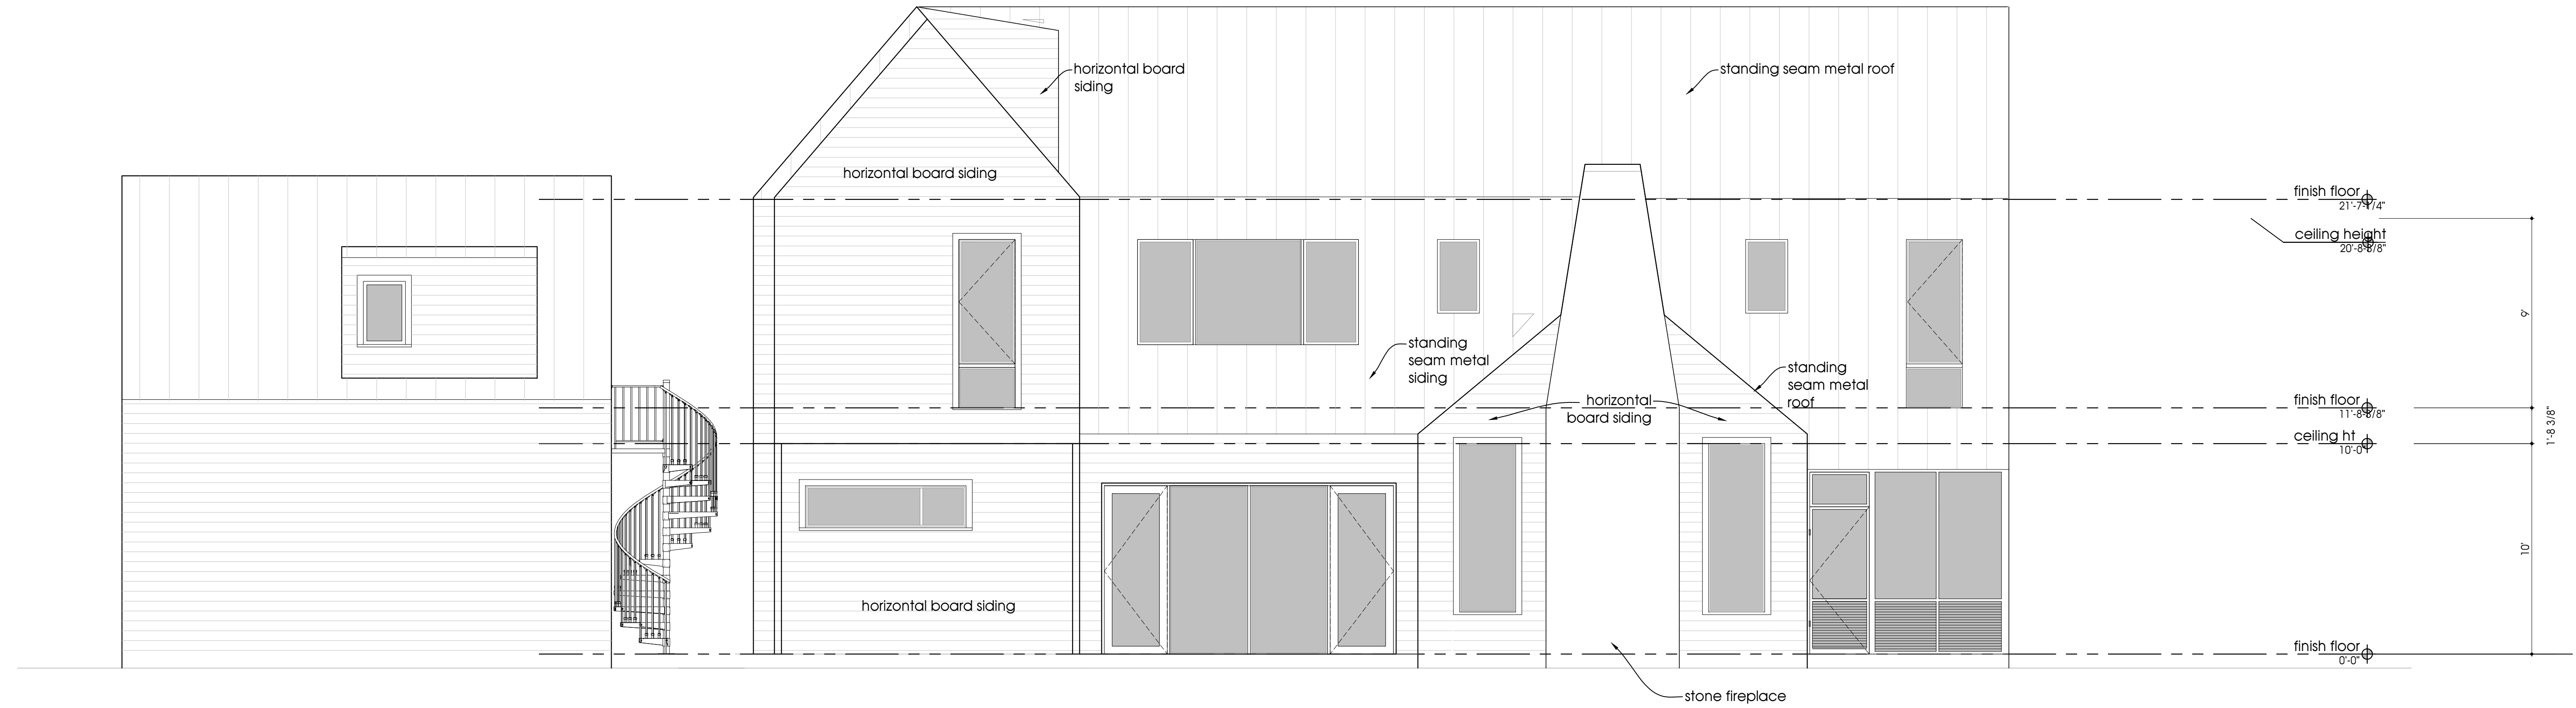

3 courtyard/south elevation  
scale: 1/4" = 1'-0"



MOONTOWER  
DESIGN BUILD  
DEVELOP

828 Airport Blvd.  
Austin, Texas 78702

moontoweraustin.com  
512.844.1828

project:  
**Hyatt Residence**  
2105 Newfield Ln.  
Austin, TX 78703

issue:

190314\_90% DD

scale:  
If printed on a 22"x34" sheet the  
scale is as indicated.  
If printed on an 11"x17" sheet the  
scale is reduced by half.


seal:  
This document is incomplete  
and may not be used for  
regulatory approval,  
permitting, or construction.

sheet:  
EXTERIOR ELEVATIONS


A2.00

2017 Moontower L.L.C. All rights reserved.

NOT FOR CONSTRUCTION

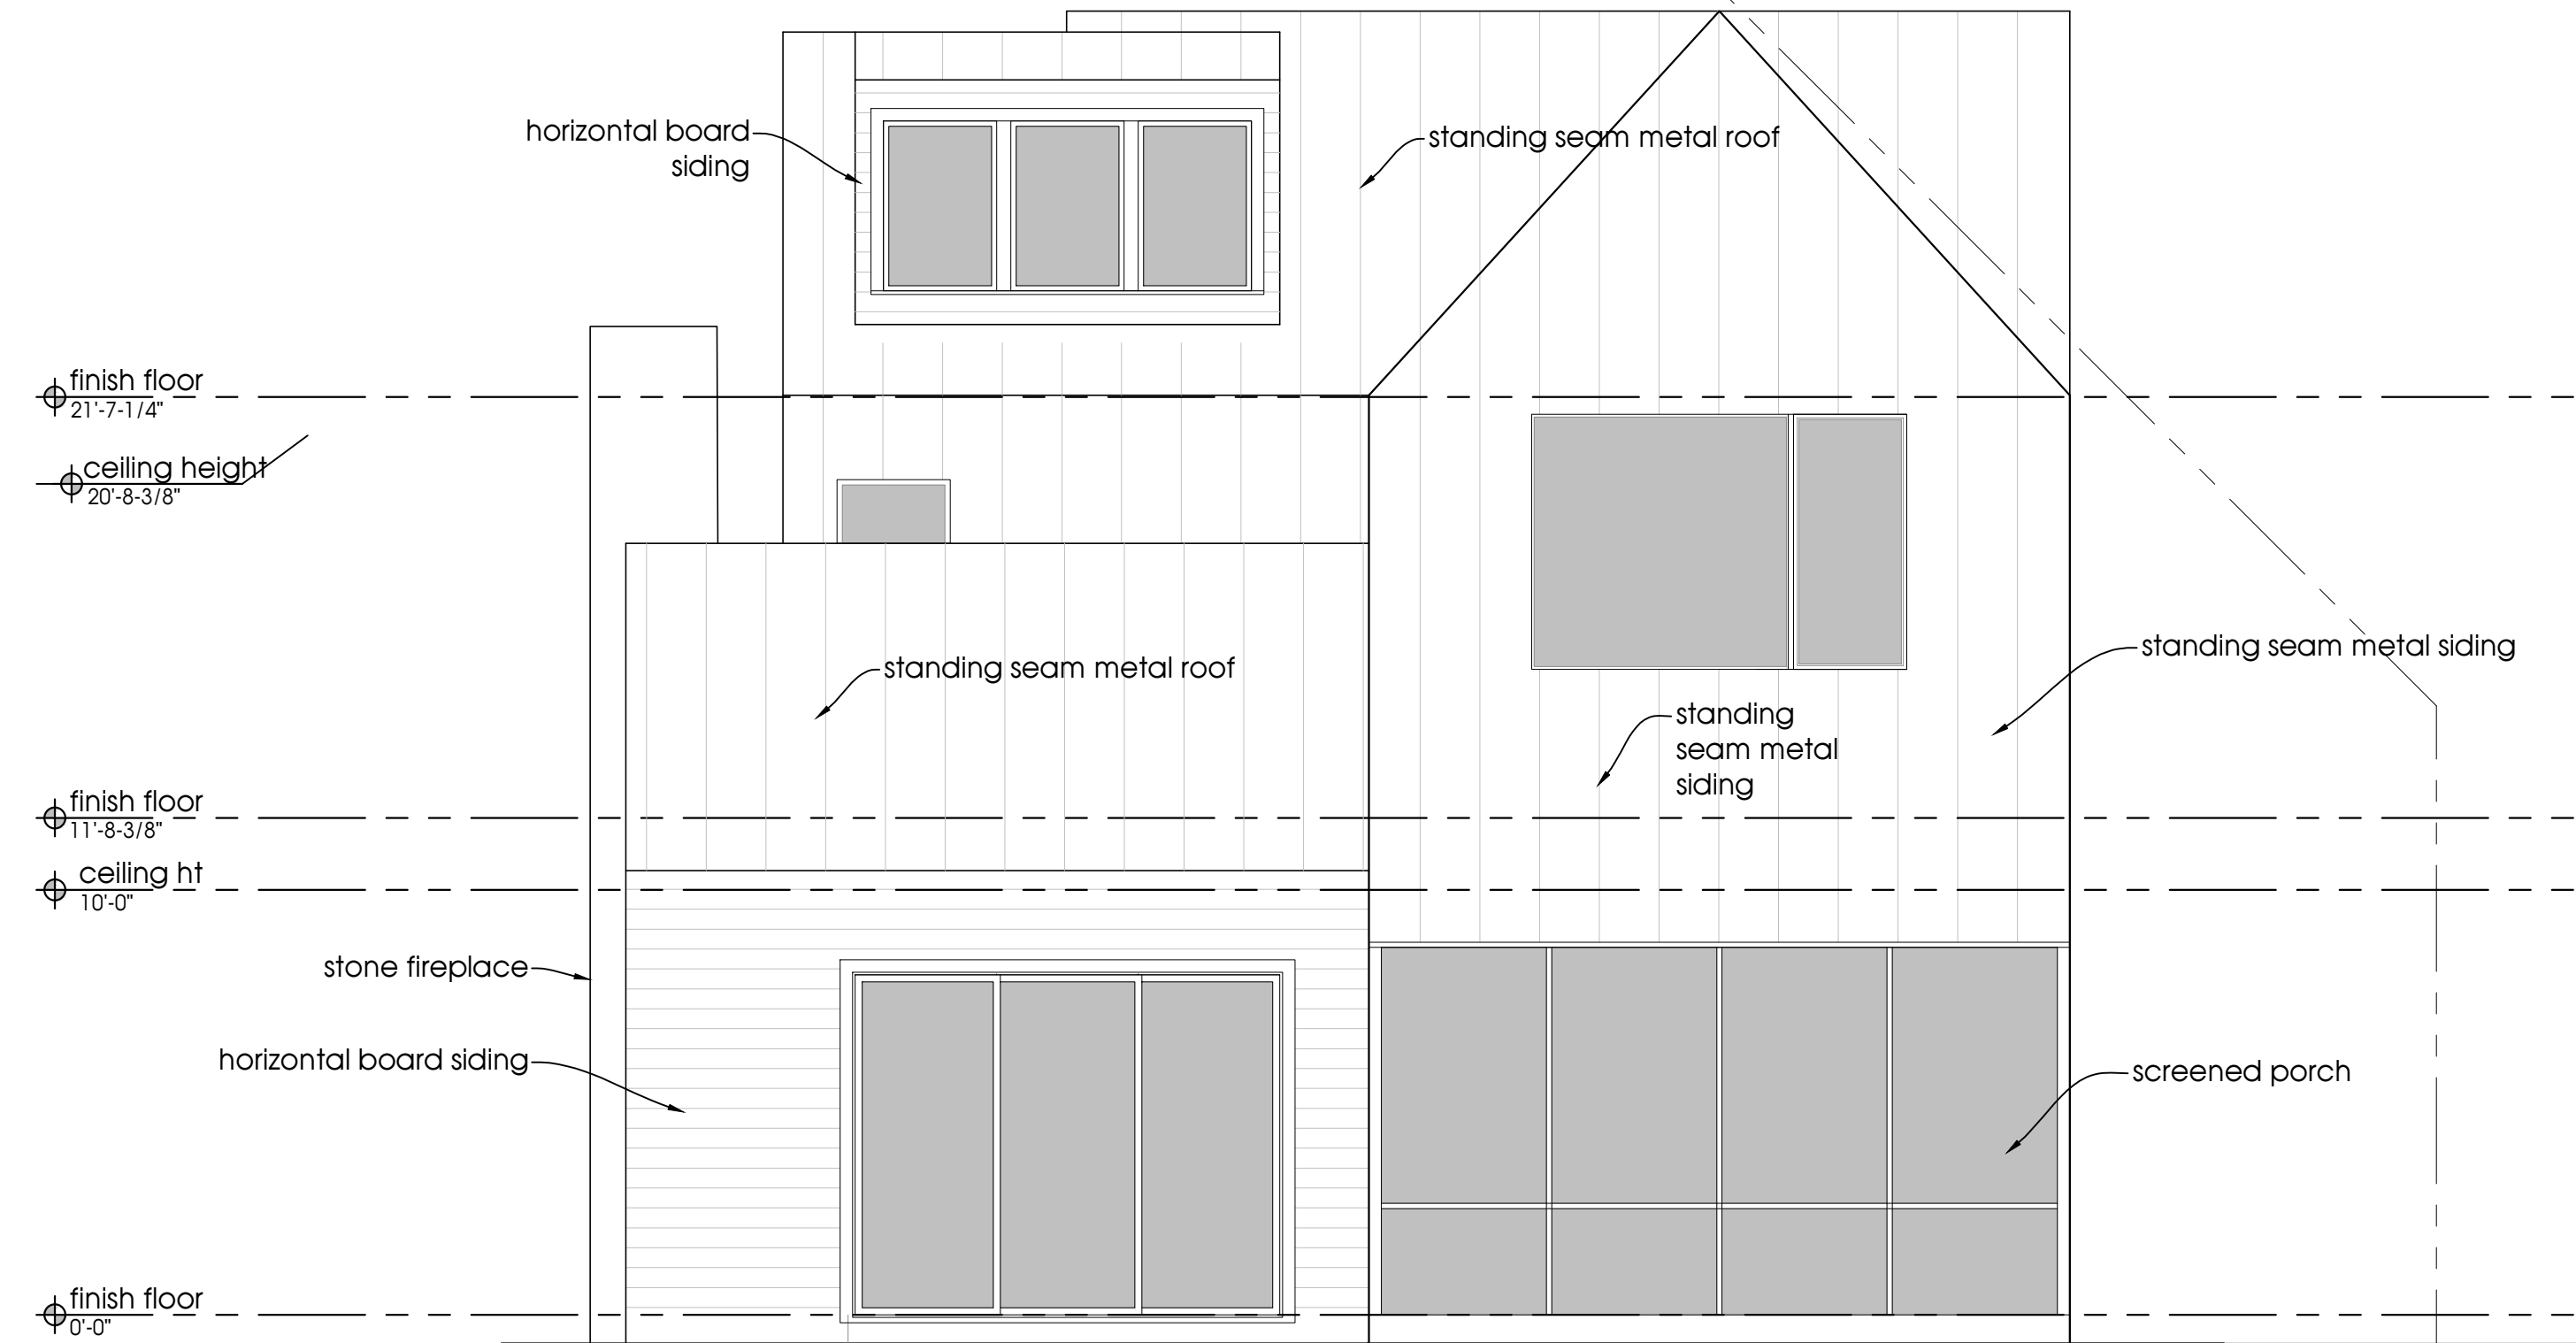

1 back/east elevation  
scale: 1/4" = 1'-0"

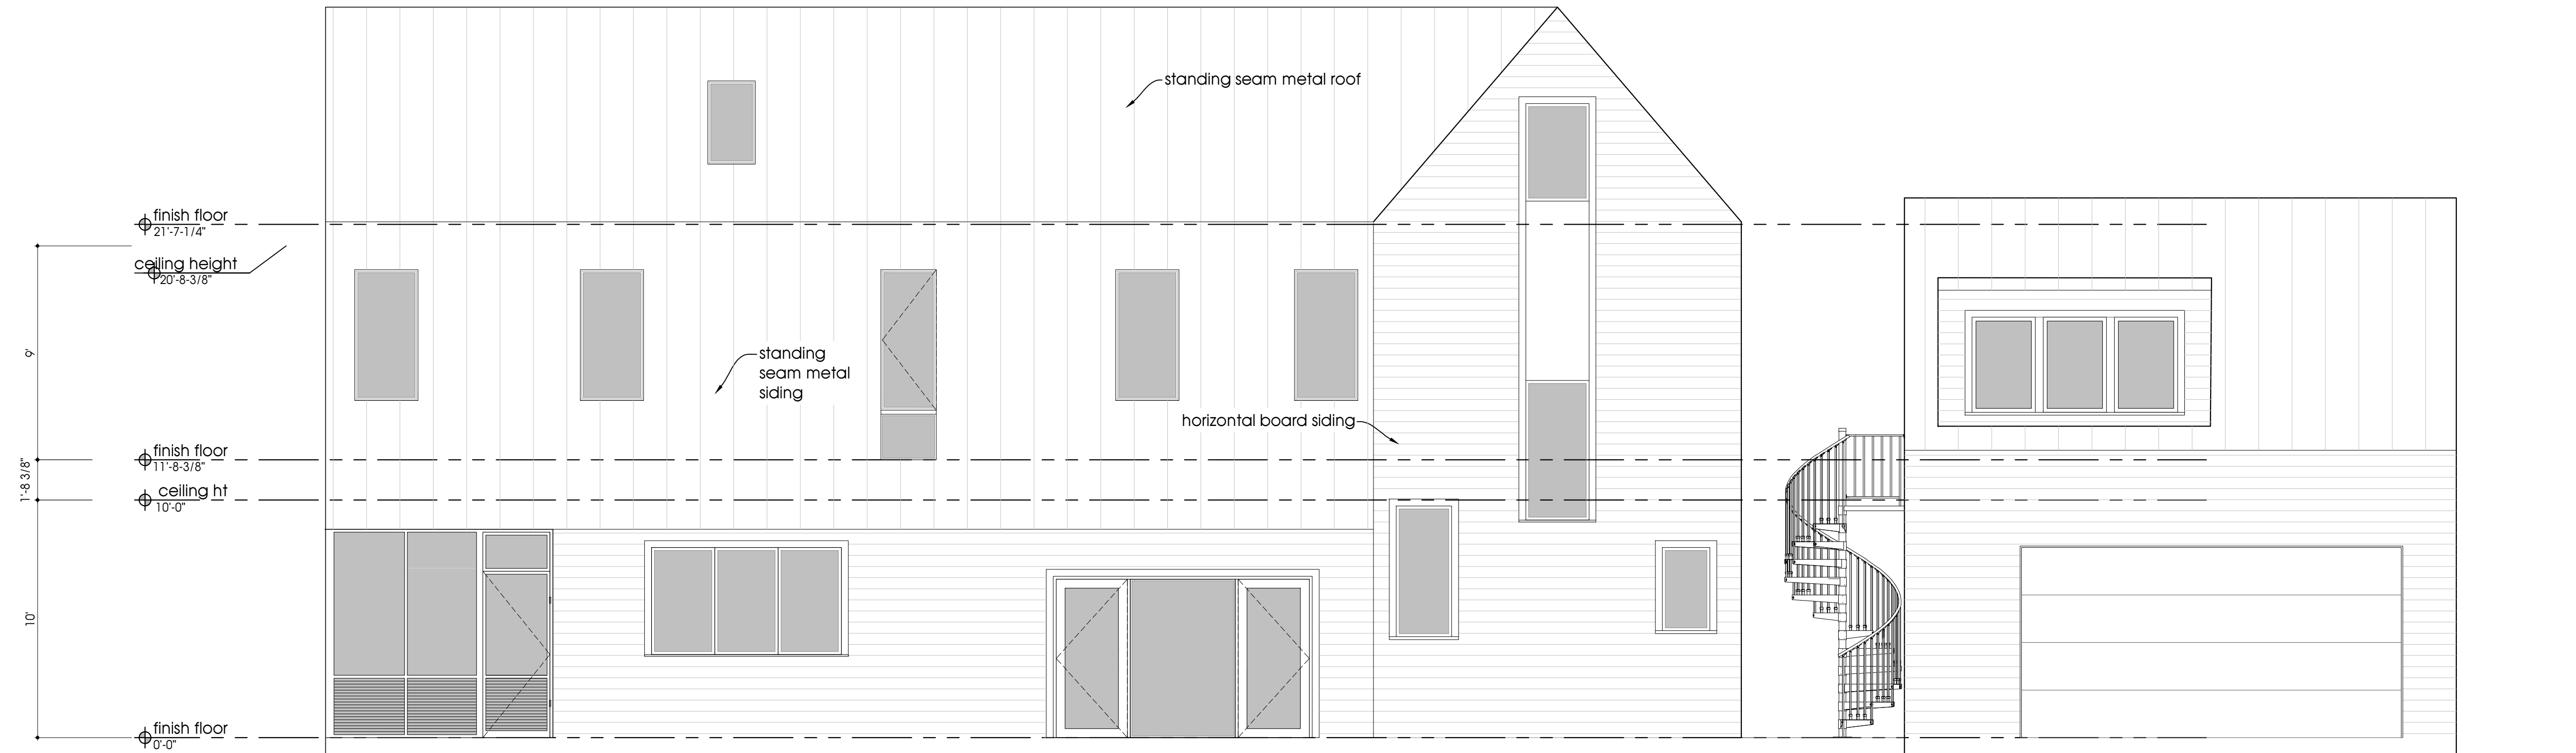

2 courtyard/north elevation  
scale: 1/4" = 1'-0"



MOONTOWER  
DESIGN BUILD  
DEVELOP

828 Airport Blvd.  
Austin, Texas 78702

moontoweraustin.com  
512.844.1828

project:  
**Hyatt Residence**  
2105 Newfield Ln.  
Austin, TX 78703

issue:  
190314\_90% DD

scale:  
If printed on a 22"x34" sheet the  
scale is as indicated.  
If printed on an 11"x17" sheet the  
scale is reduced by half.

seal:  
This document is incomplete  
and may not be used for  
regulatory approval,  
permitting, or construction.

sheet:  
EXTERIOR ELEVATIONS  
**A2.10**  
2017 Moontower L.L.C. All rights reserved.