


BIMcloud: BIM3.local - BIMcloud Basic for ARCHICAD 22/Passive 1118 W 7th | Ver: 22.1602 | Monday, August 26, 2019 | 3:38 PM

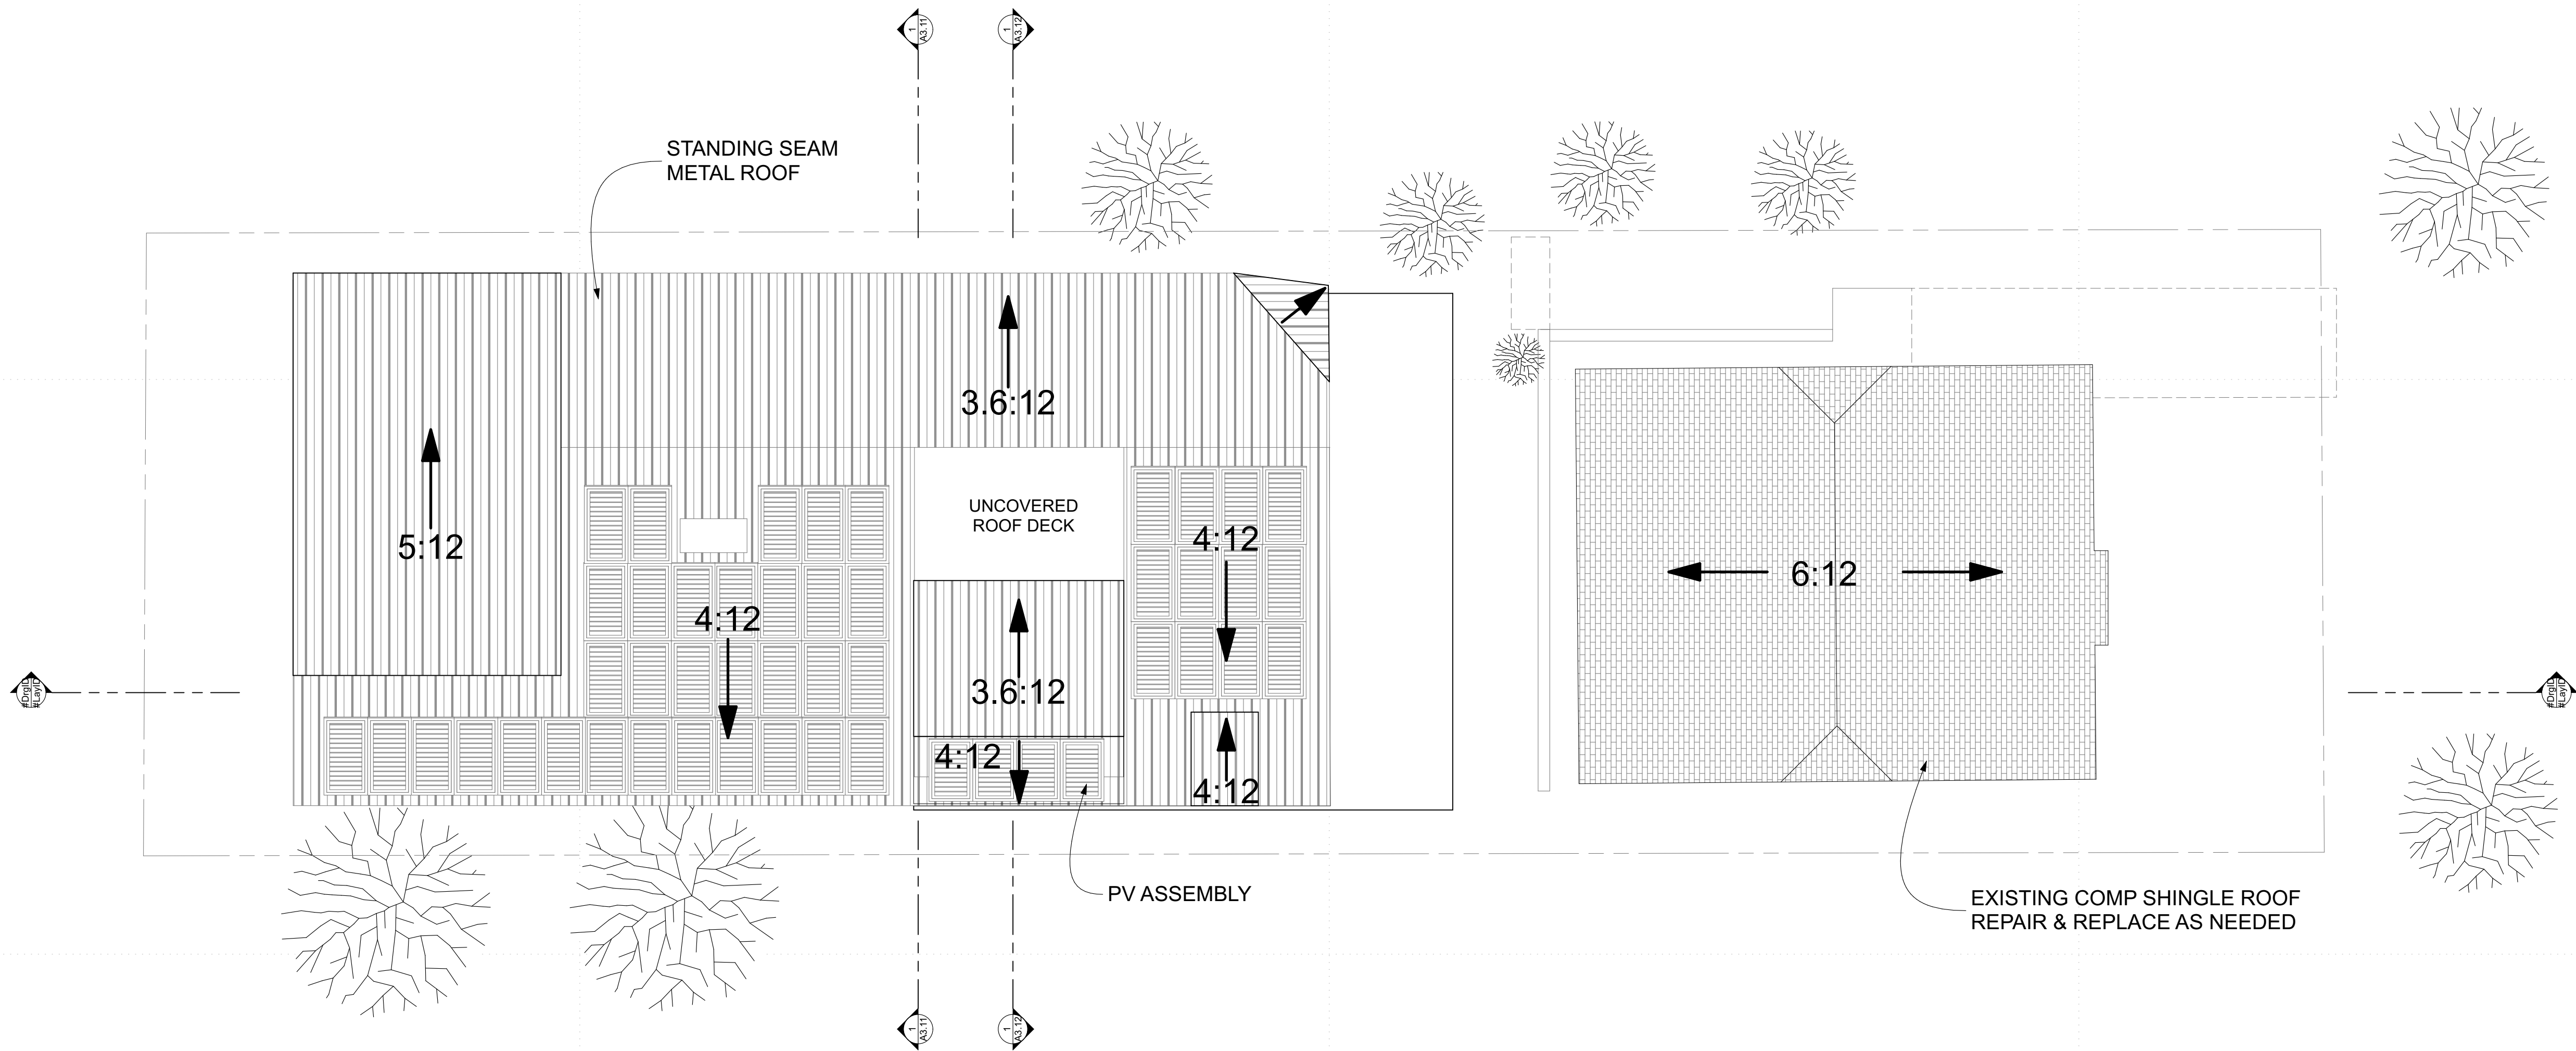

1 ROOF PLAN
SCALE: 1/8" = 1'-0"



FORGE CRAFT
ARCHITECTURE + DESIGN
608 West Monroe Street, Suite C
Austin, Texas 78704
512.872.6655
www.forgecraftarchitecture.com

Scott Ginder - Texas Architect
Registration # 21234

--
This document is incomplete and
may not be used for regulatory
approval, permitting or
construction.

Scott Ginder - Texas Architect
Registration # 21234
08/02/19

W 7th Passive

1118 W 7th St
Austin, TX 78703


REV	DATE	DESCRIPTION
-----	------	-------------

ISSUE:
SCHEMATIC PLANS


DATE:
08/02/19
PROJECT NUMBER:
2019-###
SHEET TITLE:
ROOF PLAN

SHEET:
A1.51
©2019 (your company)


STAFF NOTE 9/19/2019:
Repair and replacement of
exterior materials not included
in this review.

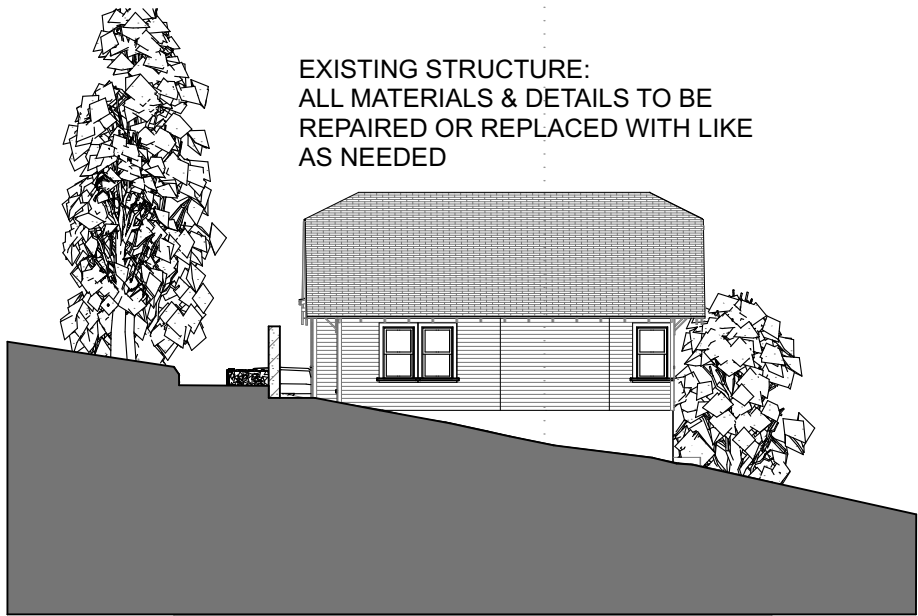


8 NORTH ELEVATION - EXISTING
SCALE: 1/16" = 1'-0"

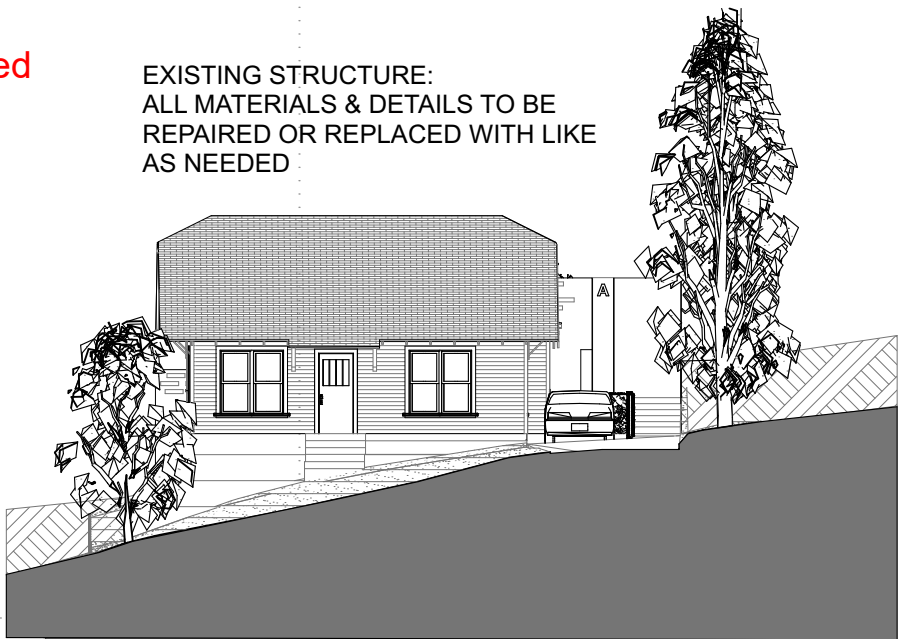

2 SOUTH ELEVATION - EXISTING
SCALE: 1/16" = 1'-0"

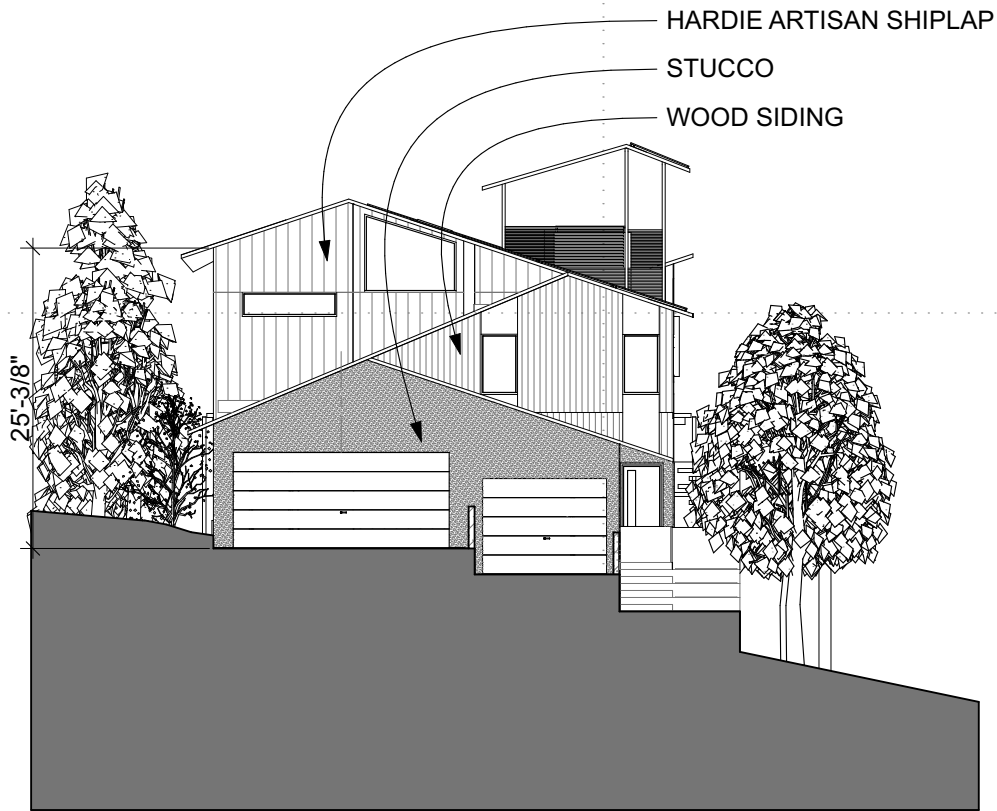

7 NORTH ELEVATION - ADDITION
SCALE: 1/16" = 1'-0"

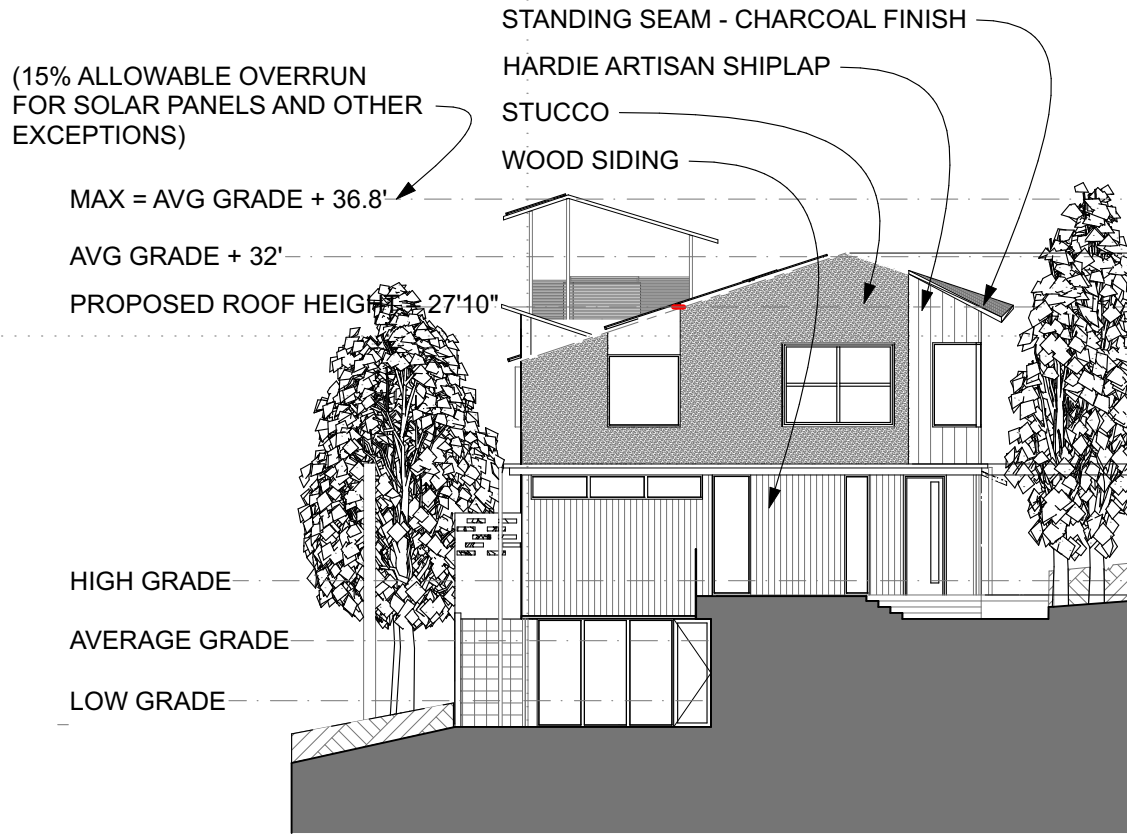

1 SOUTH ELEVATION - ADDITION
SCALE: 1/16" = 1'-0"



Scott Ginder - Texas Architect
Registration # 21234

This document is incomplete and
may not be used for regulatory
approval, permitting or construction

W 7th Passive
1118 W 7th St
Austin, TX 78703


REV DATE DESCRIPTION

ISSUE:
SCHEMATIC PLANS
DATE:
08/02/19
PROJECT NUMBER:
2019-###
SHEET TITLE:
BUILDING
ELEVATIONS


A2.11

©2019 (your company)

STAFF NOTE 9/19/2019: Repair and replacement of exterior materials not included in this review.

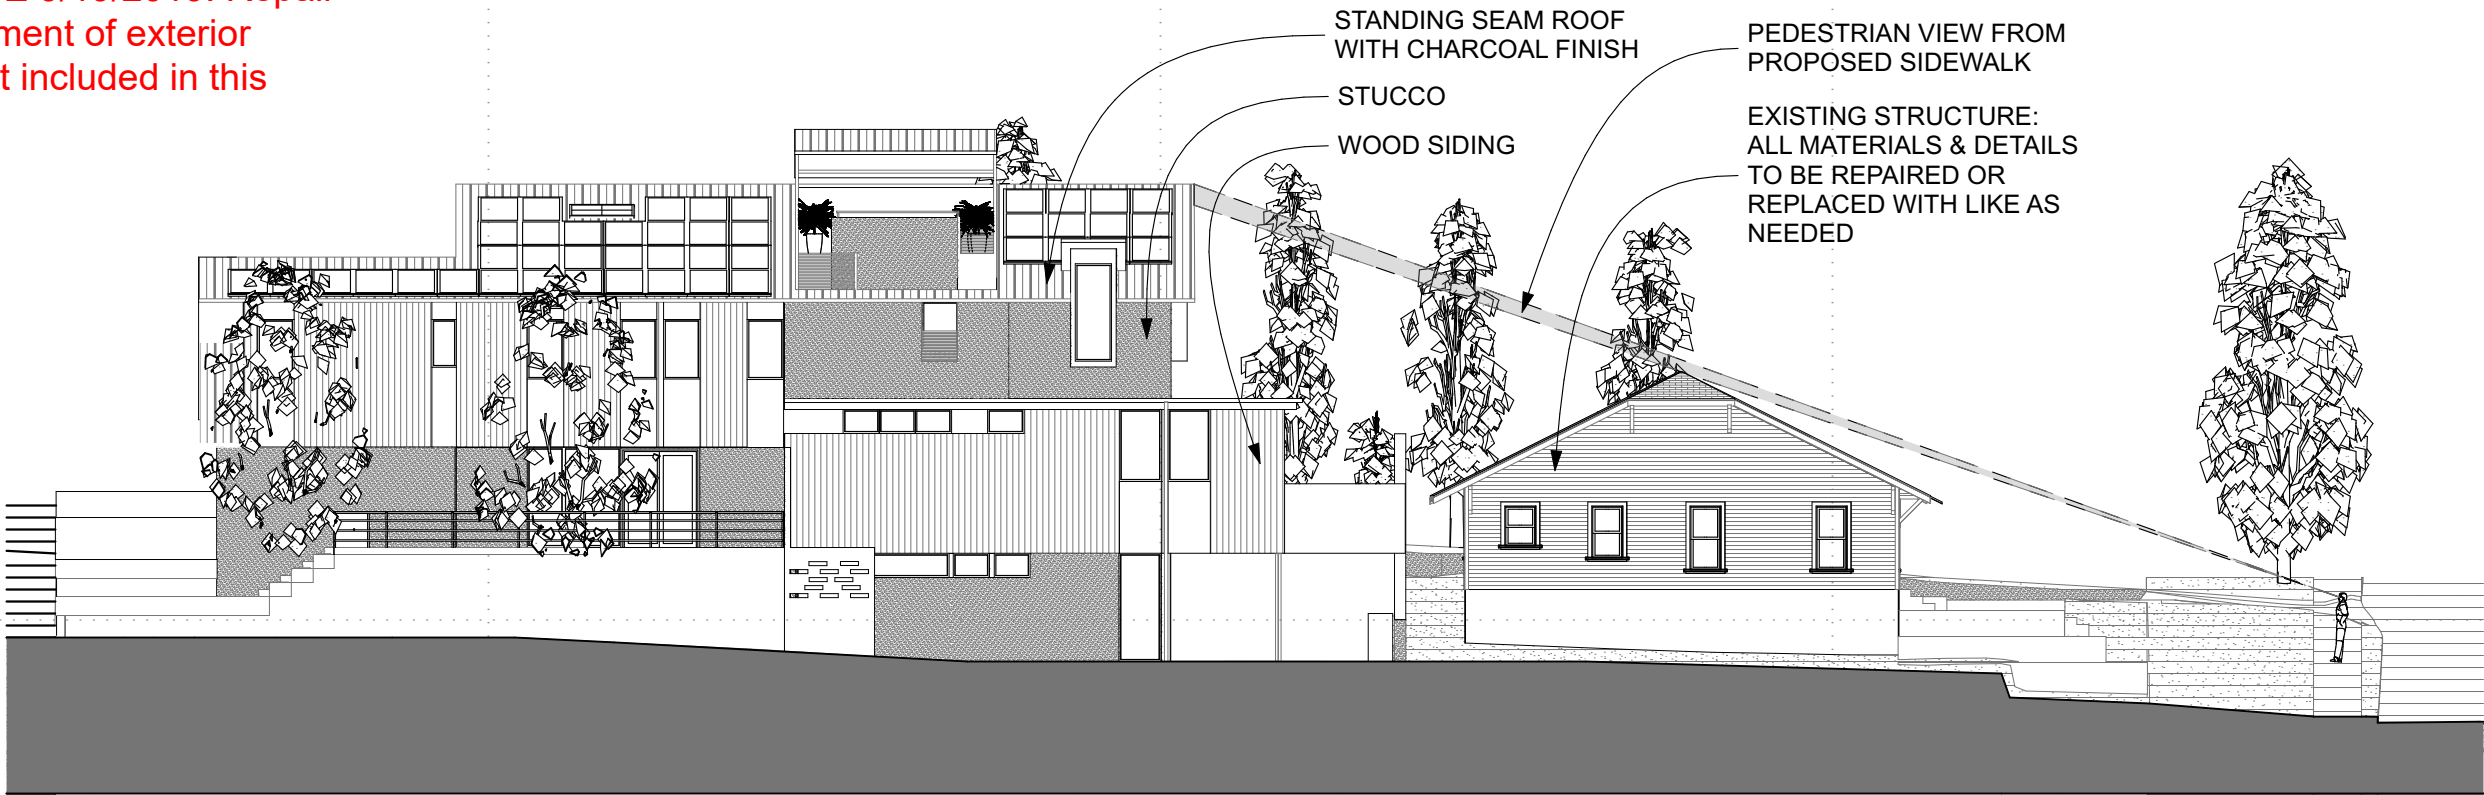

2 WEST ELEVATION
SCALE: 1/16" = 1'-0"

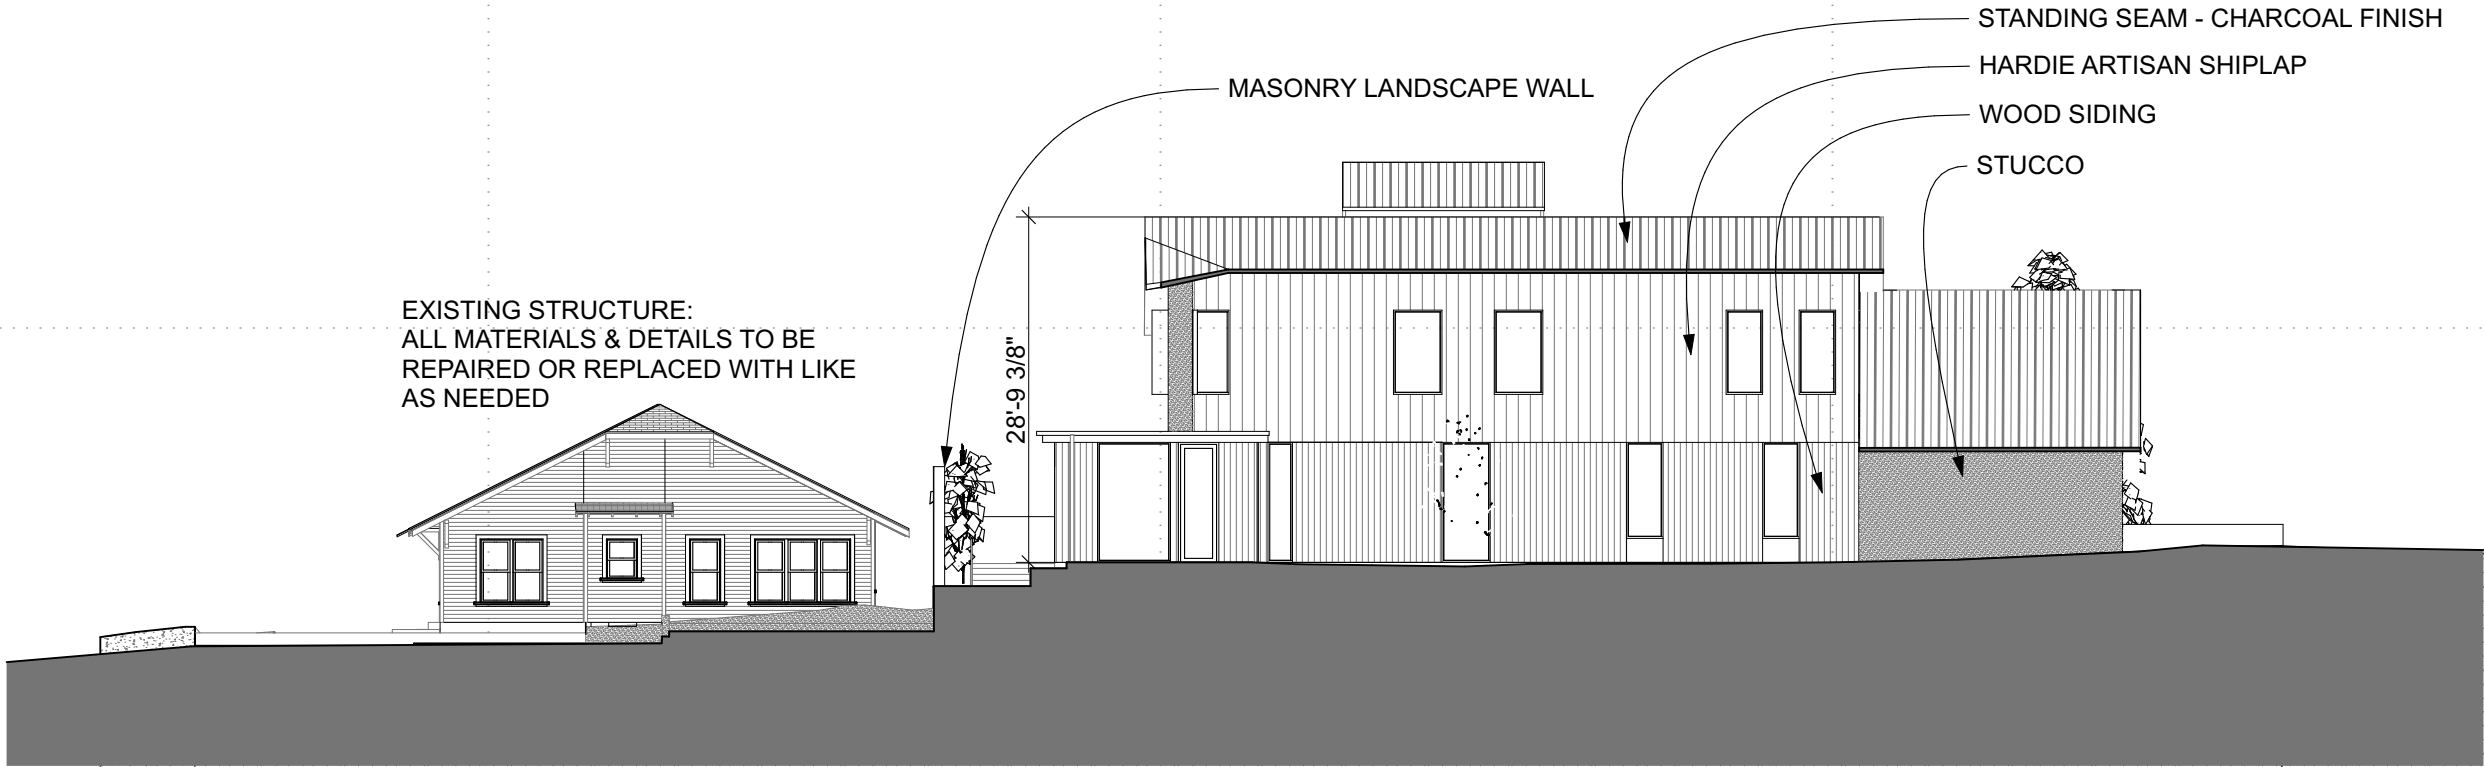

1 EAST ELEVATION
SCALE: 1/16" = 1'-0"



Scott Ginder - Texas Architect
Registration # 21234
This document is incomplete and
may not be used for regulatory
approval, permitting or construction

W 7th Passive
1118 W 7th St
Austin, TX 78703

REV	DATE	DESCRIPTION
-----	------	-------------

ISSUE:
SCHEMATIC PLANS
DATE:
08/02/19
PROJECT NUMBER:
2019-###
SHEET TITLE:
BUILDING
ELEVATIONS

A2.12

©2019 (your company)