

Front



Right Side



Right Side



Rear




Left  
Side





10/30/19

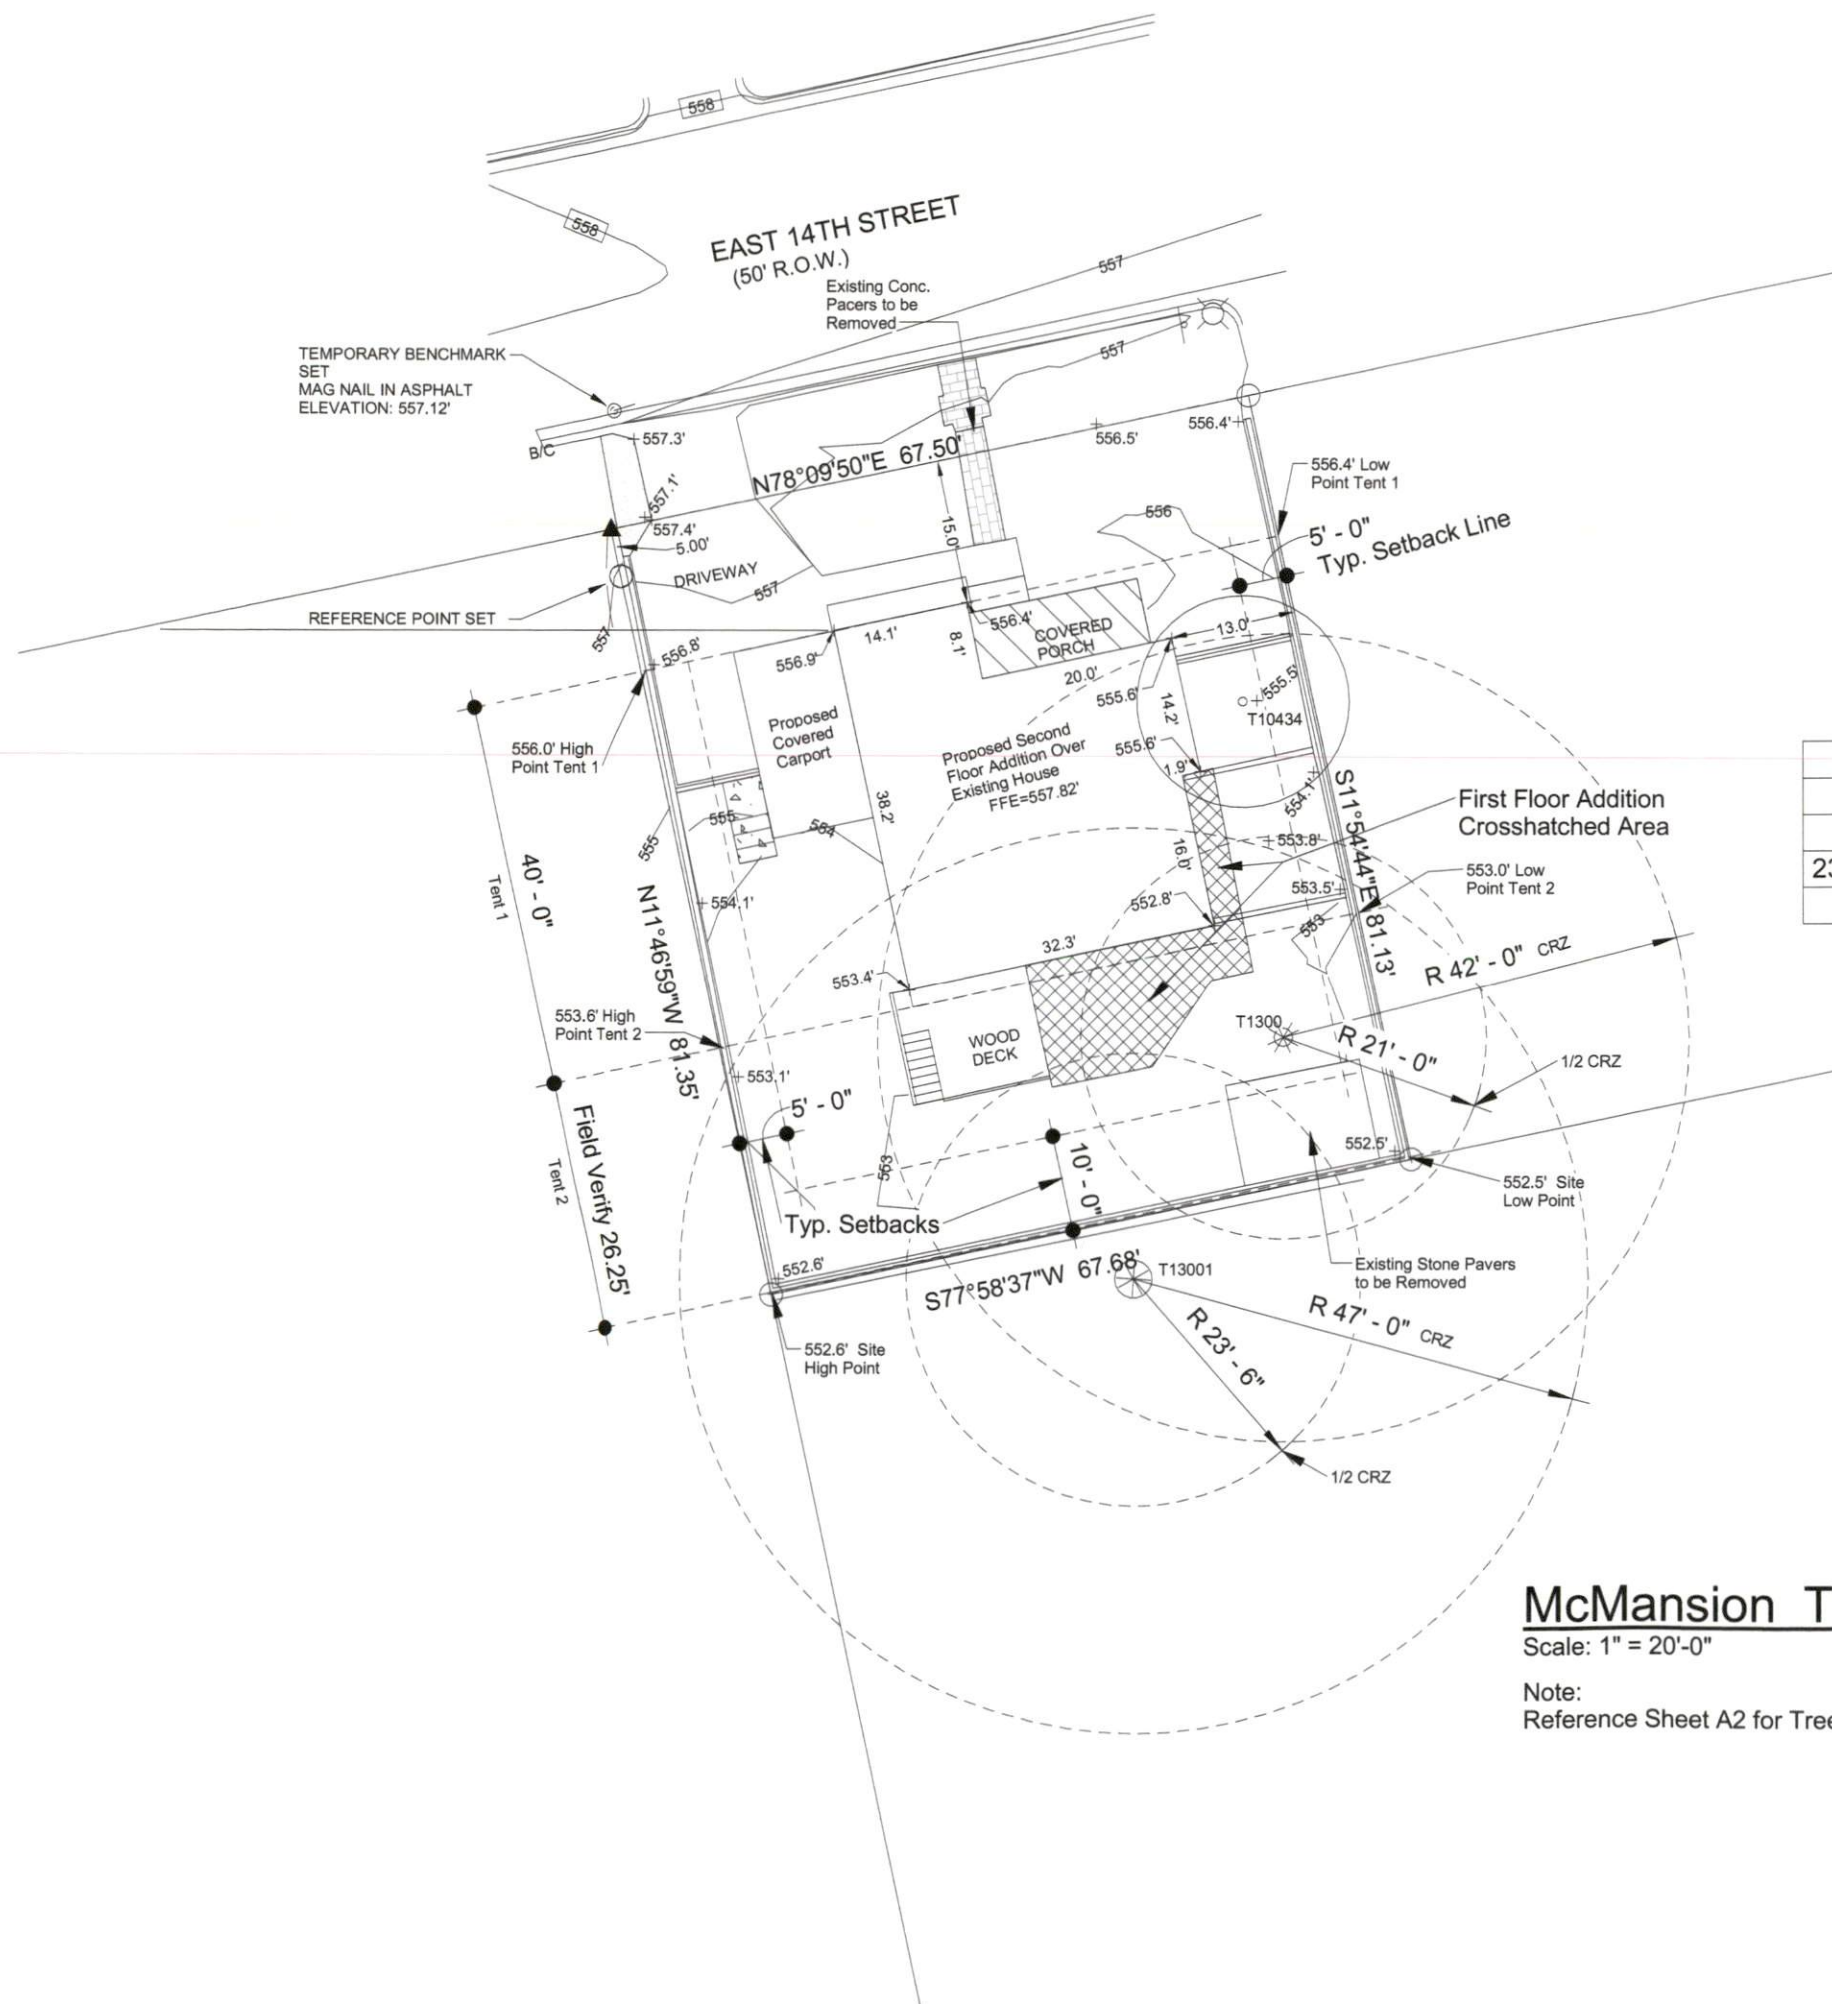


TREE TABLE		
Trunk Dia.	Tag No.	Type
11'	10434	PECAN
23'X20'X18' (M)	13000	LIVE OAK
47'	13001	LIVE OAK

### McMansion Tent Layout

Scale: 1" = 20'-0"

Note:  
Reference Sheet A2 for Tree & Topo Survey Plat


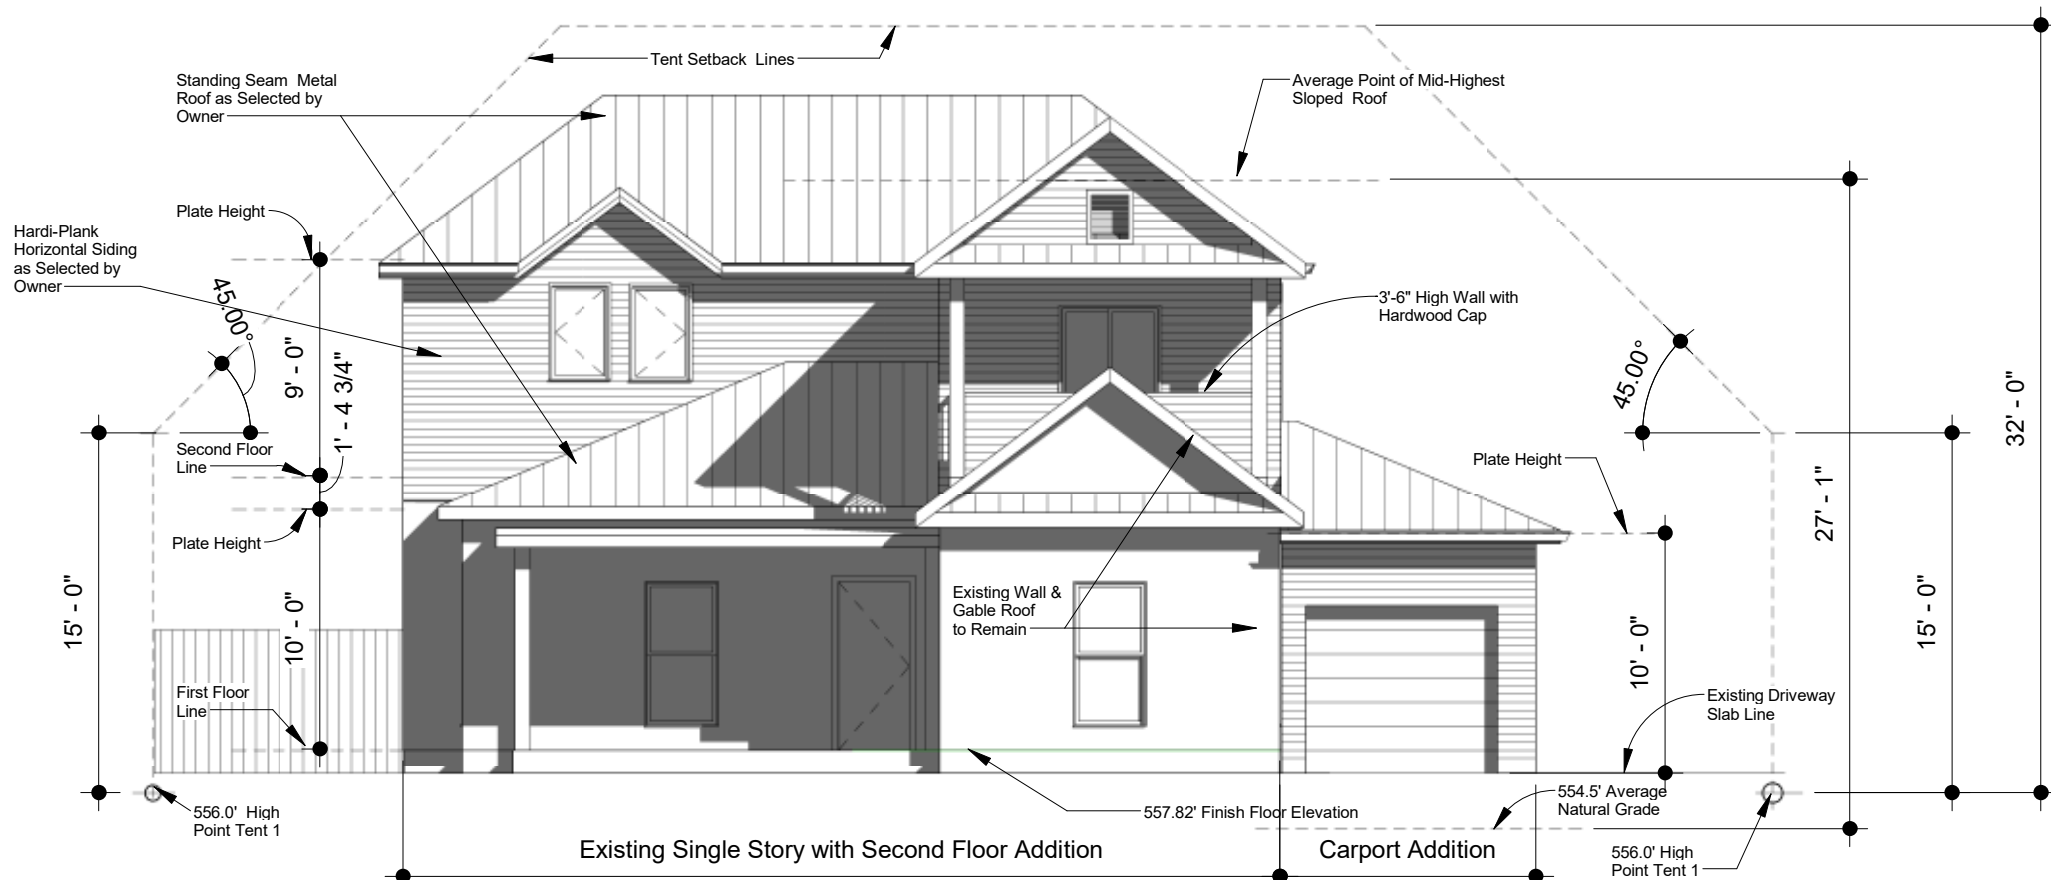


## NORTH ELEVATION

Scale: 1/8" = 1'-0"



10/30/19

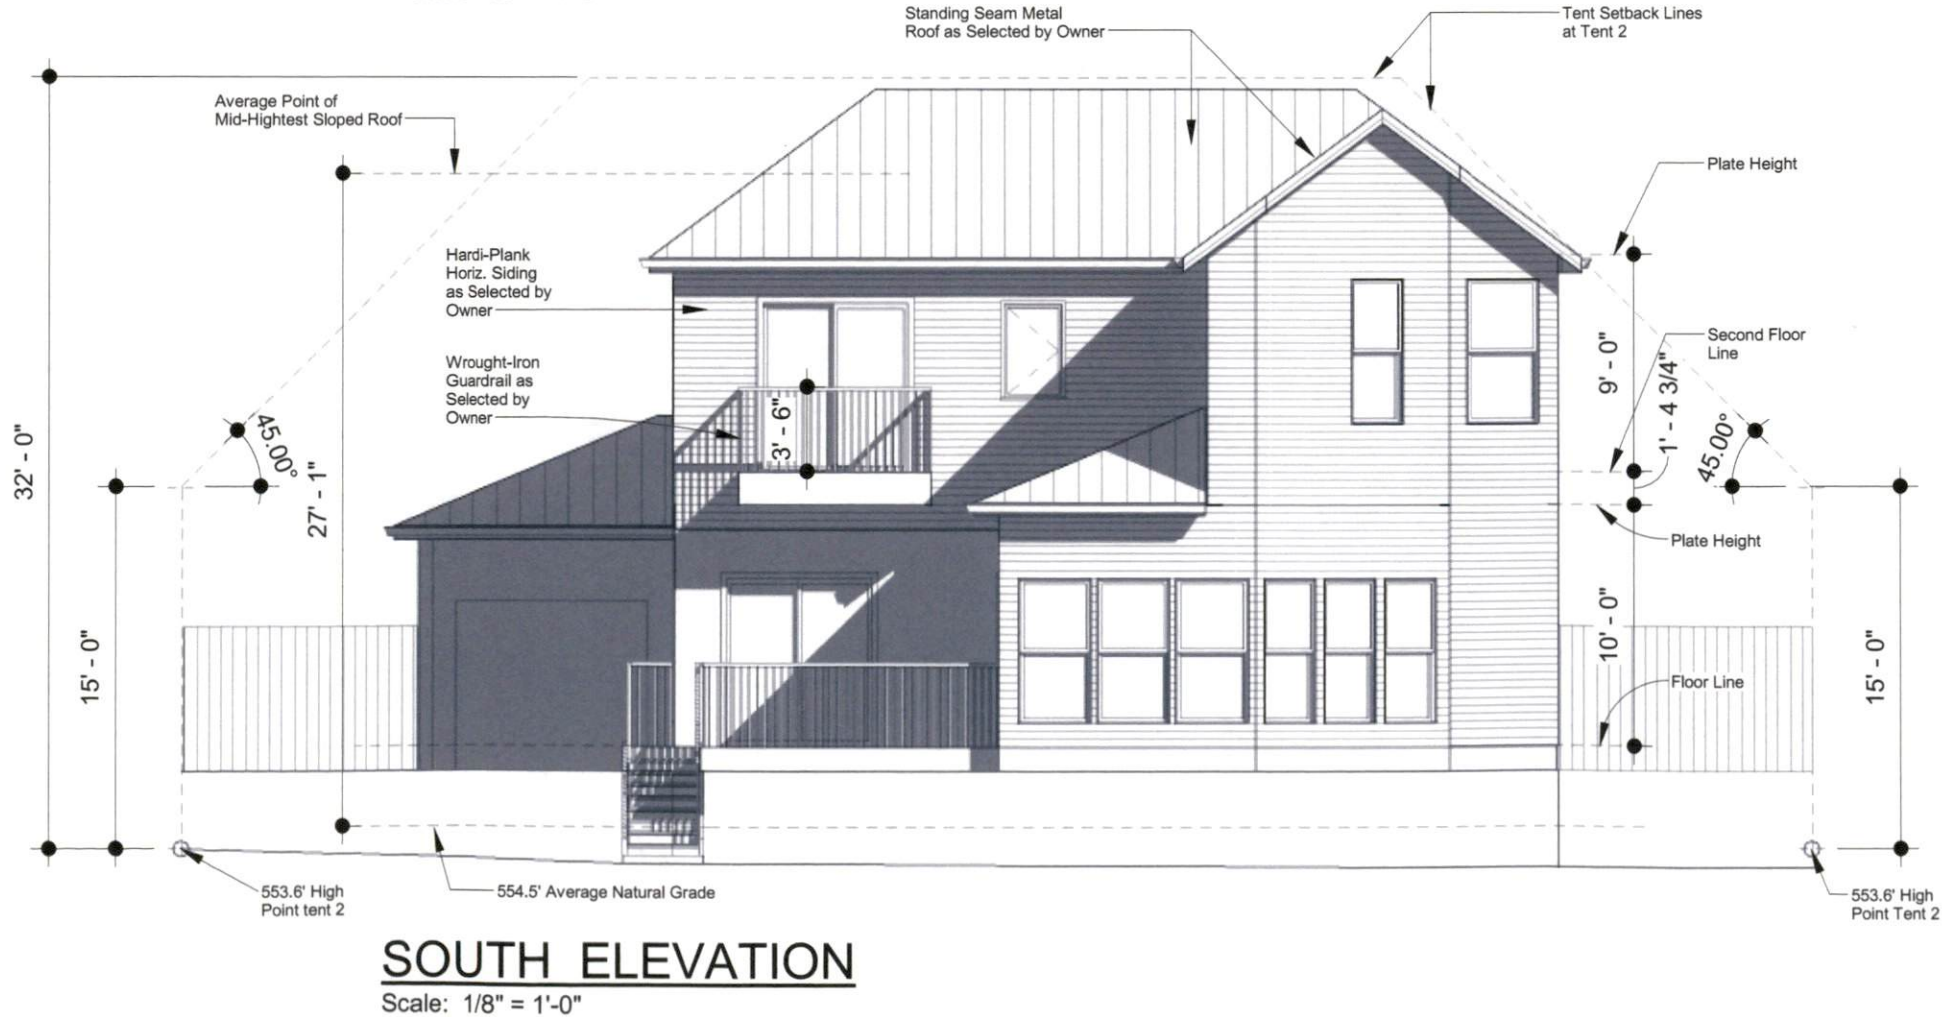
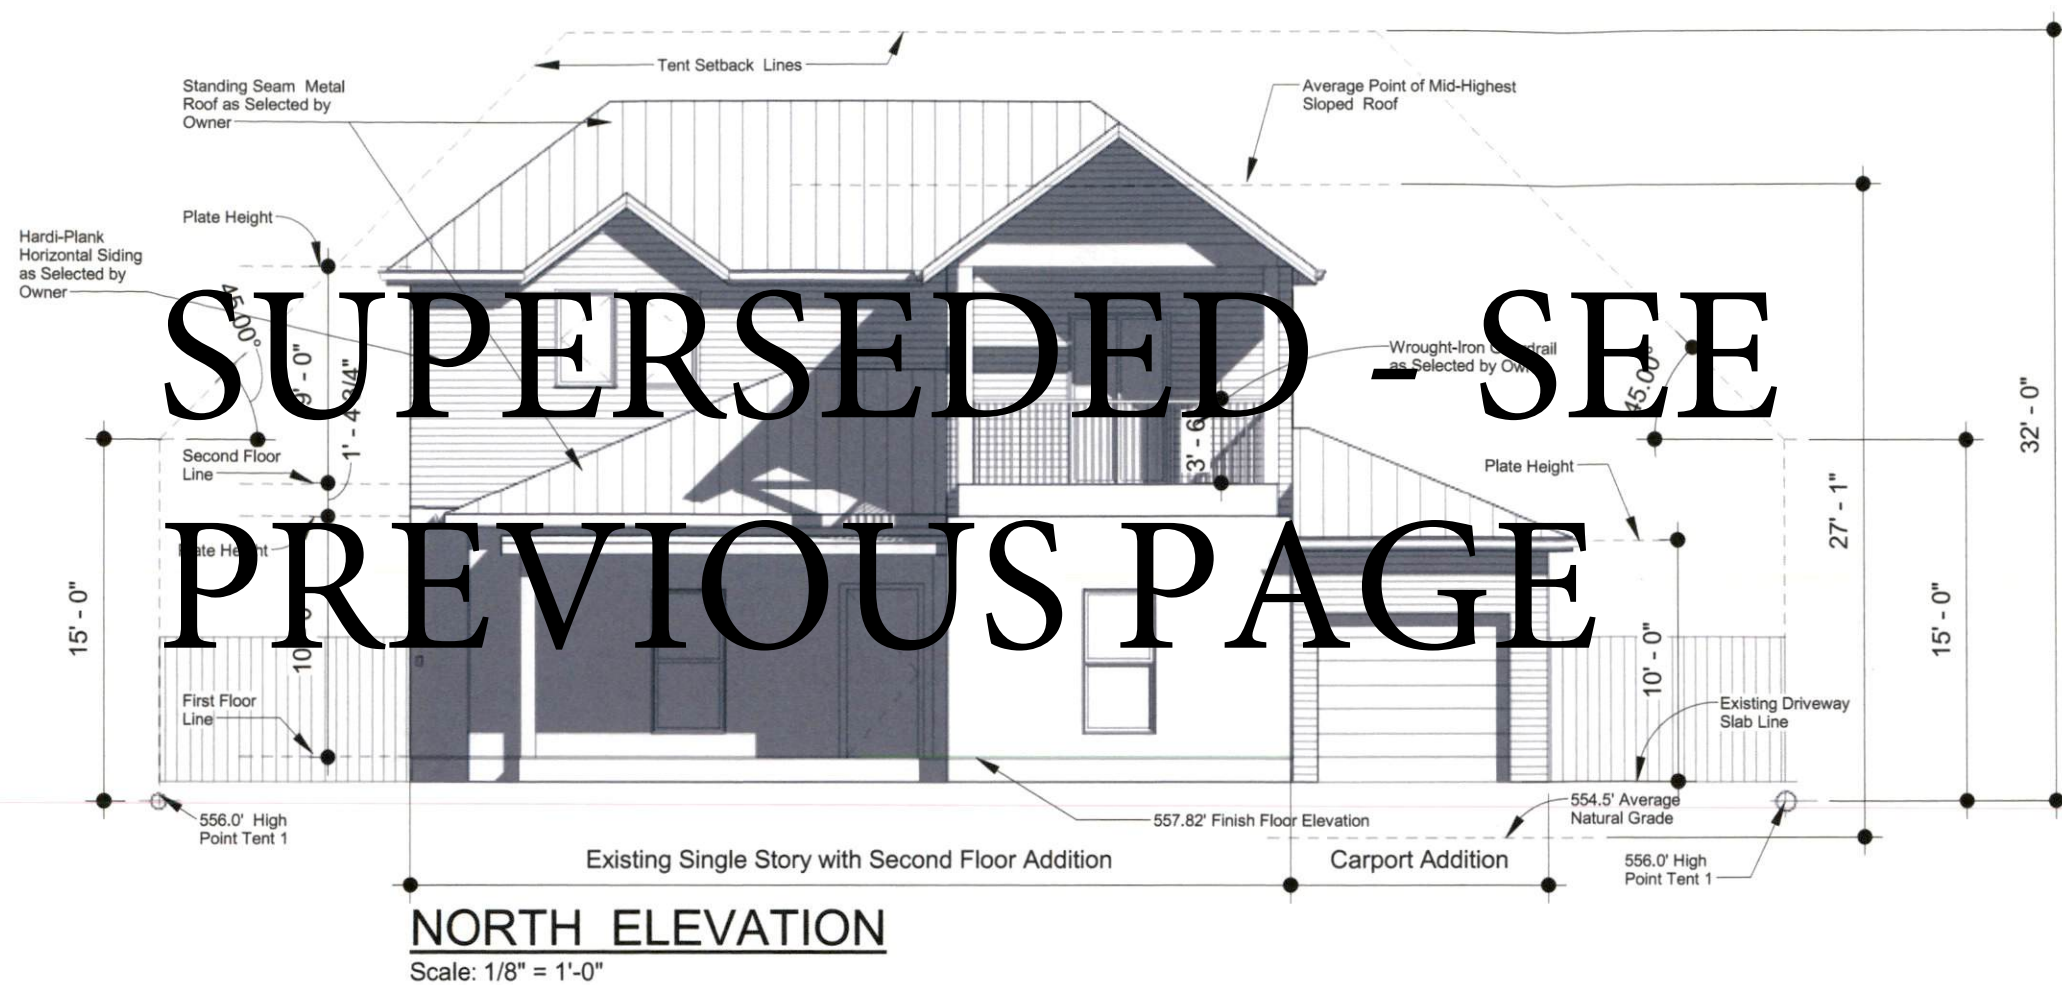


PROPOSED ADDITIONS to:  
1009 East 14th Street, Austin, Texas 78702



*Paulina Medina*

10/30/19

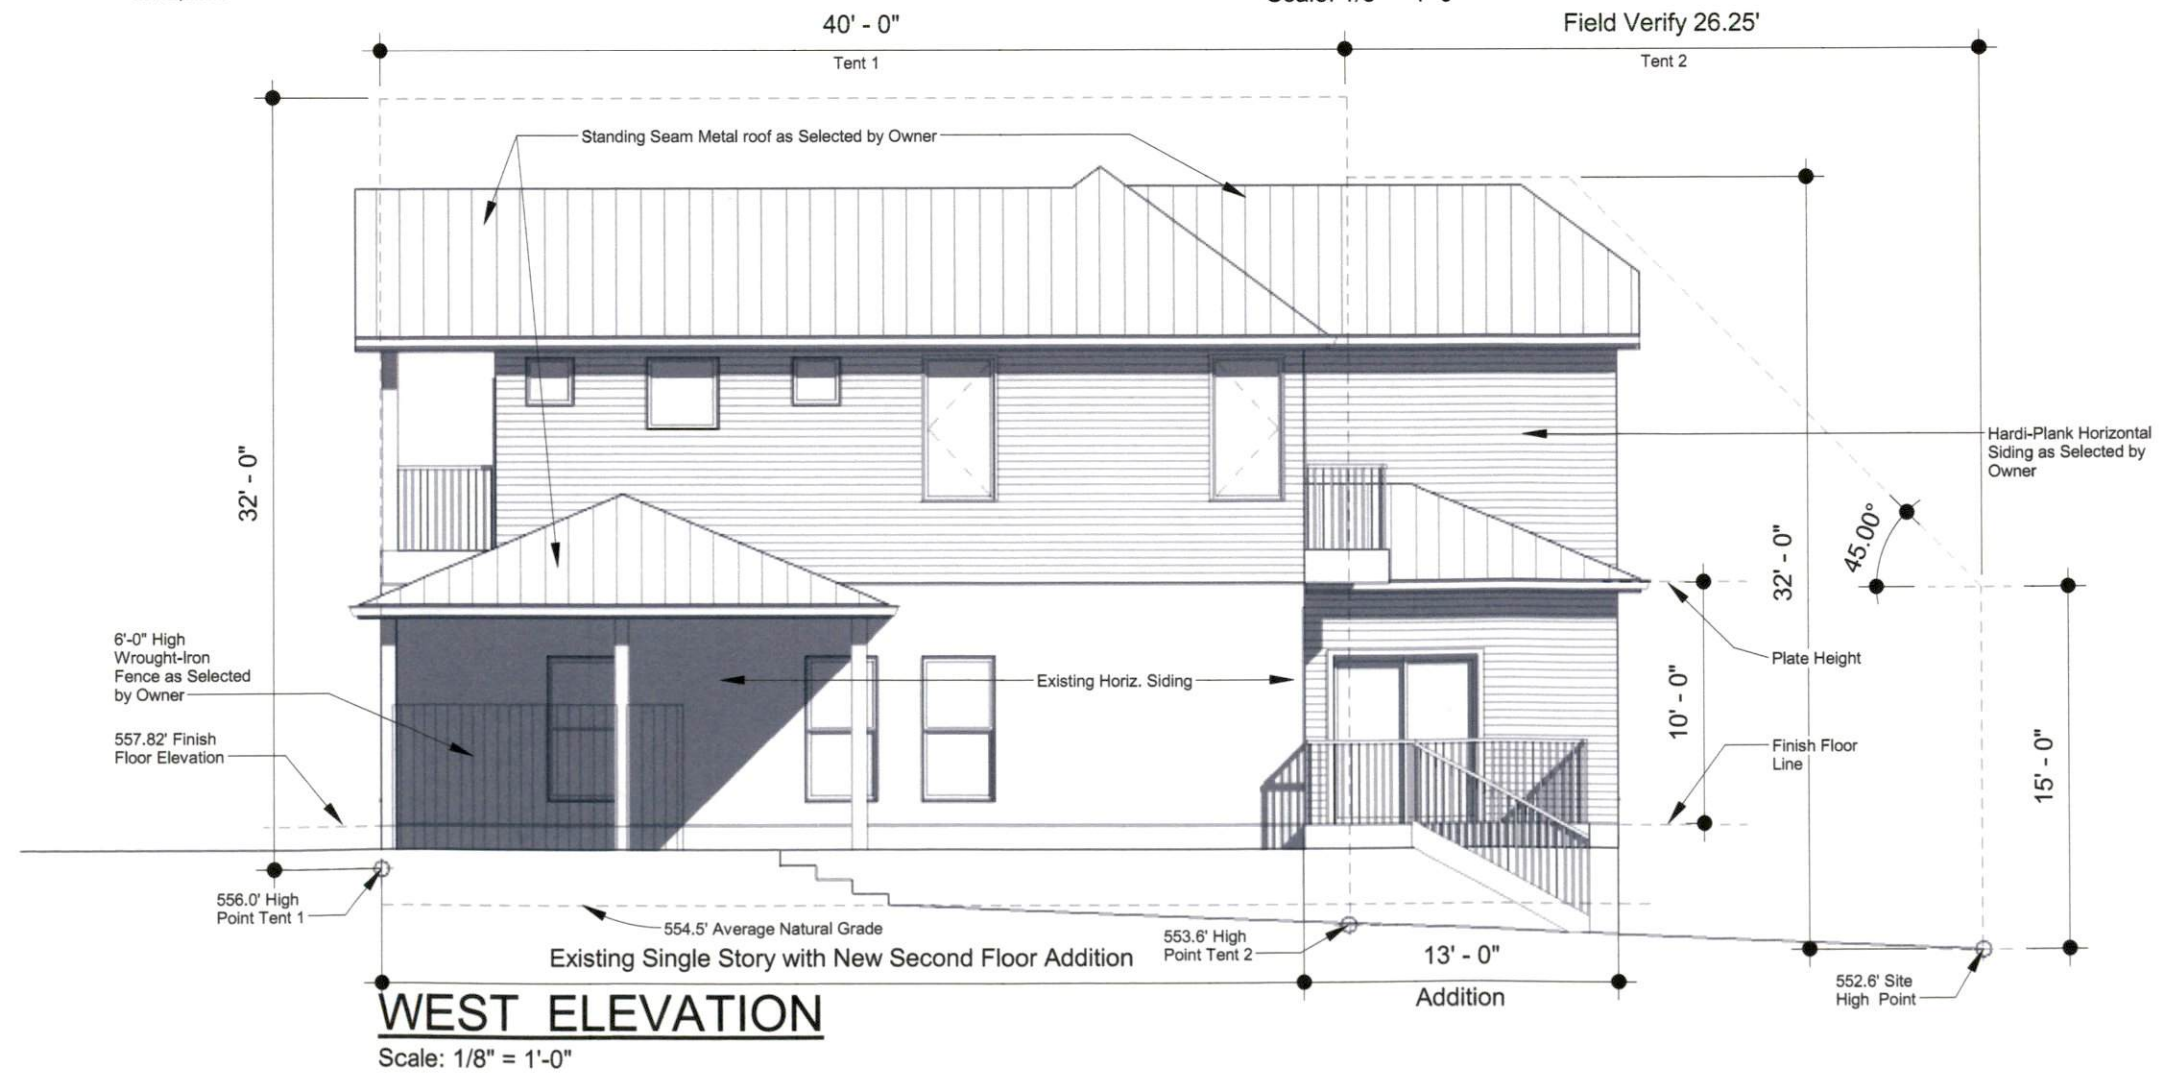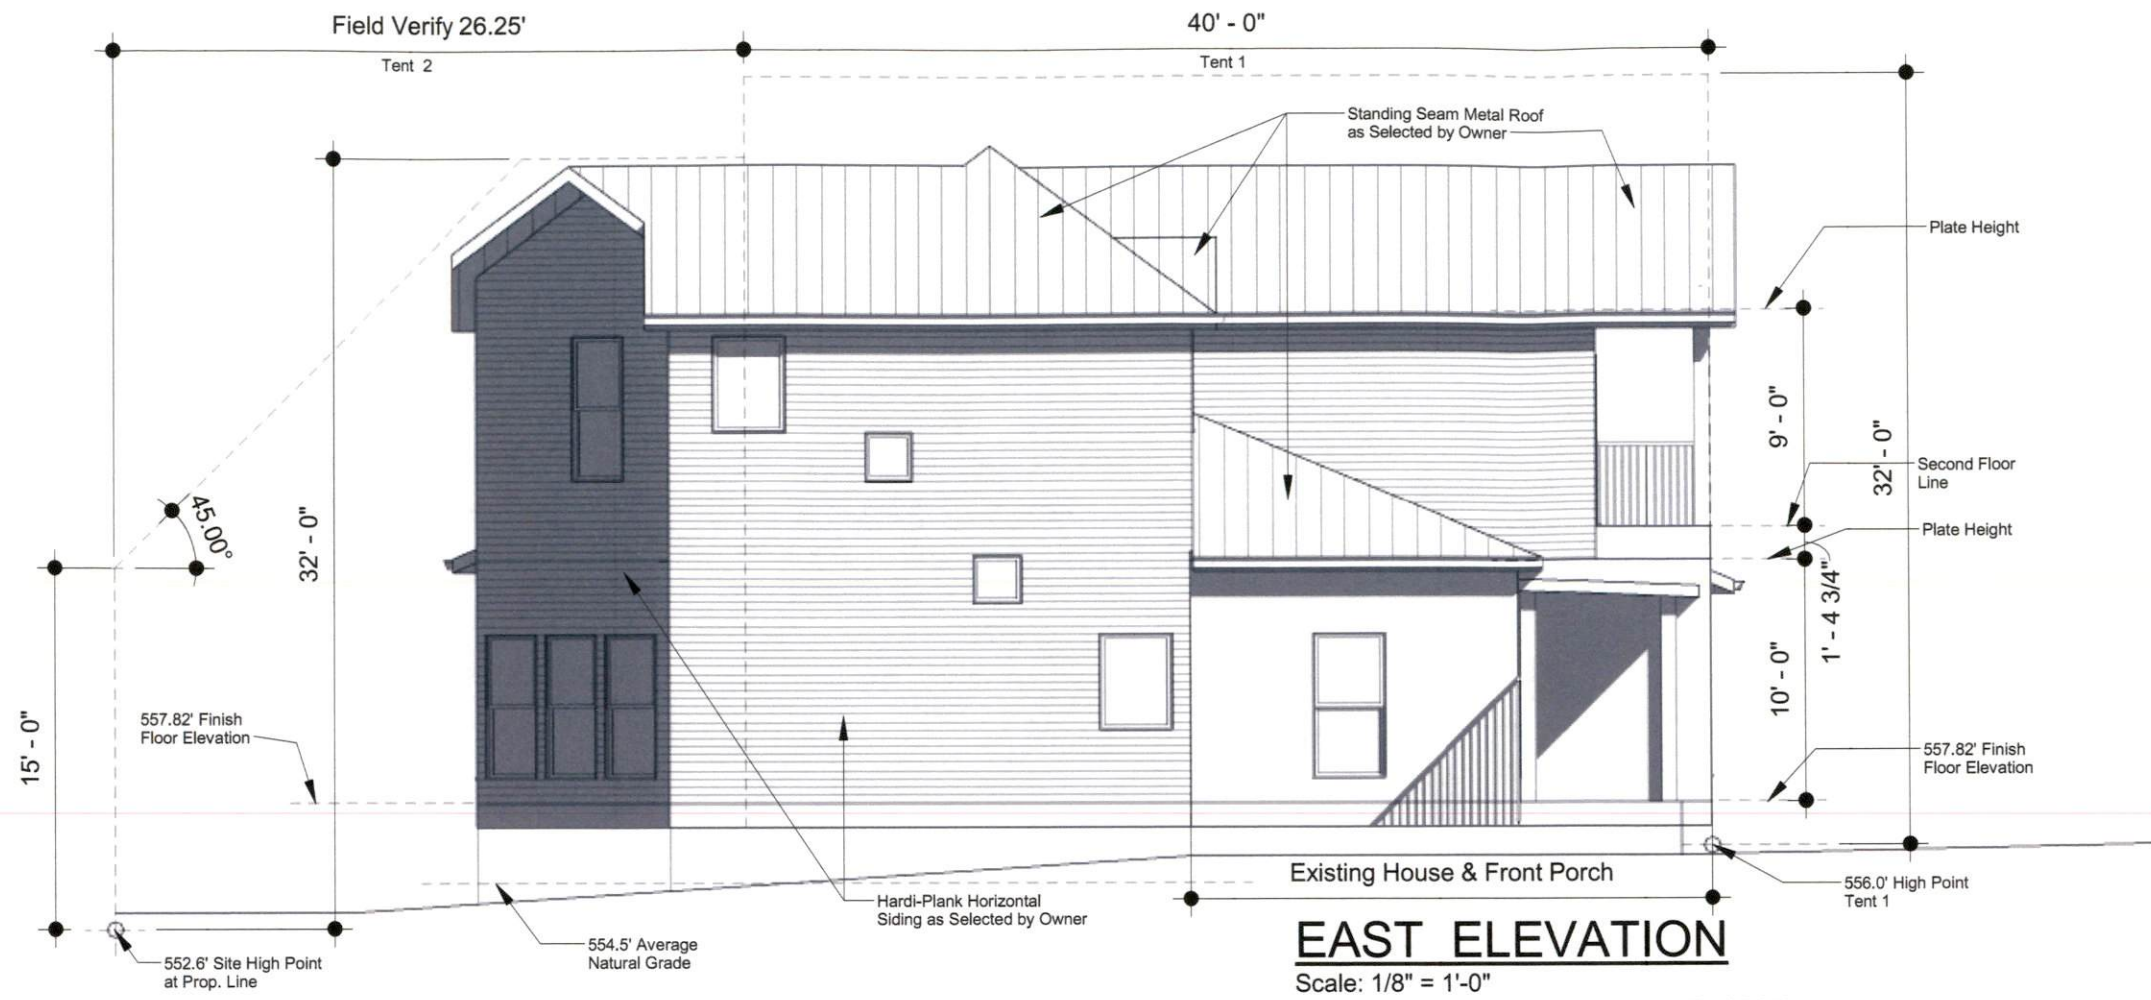

**PROPOSED ADDITIONS to:**  
1009 East 14th Street, Austin, Texas 78702

**A8**