

**NORWOOD TOWER**


114 West 7th Sreet  
SUITE 100  
Austin, TX 78701



NORWOOD TOWER ALLEY - SOUTH CORNER



NORWOOD TOWER ALLEY - SOUTH SECTION

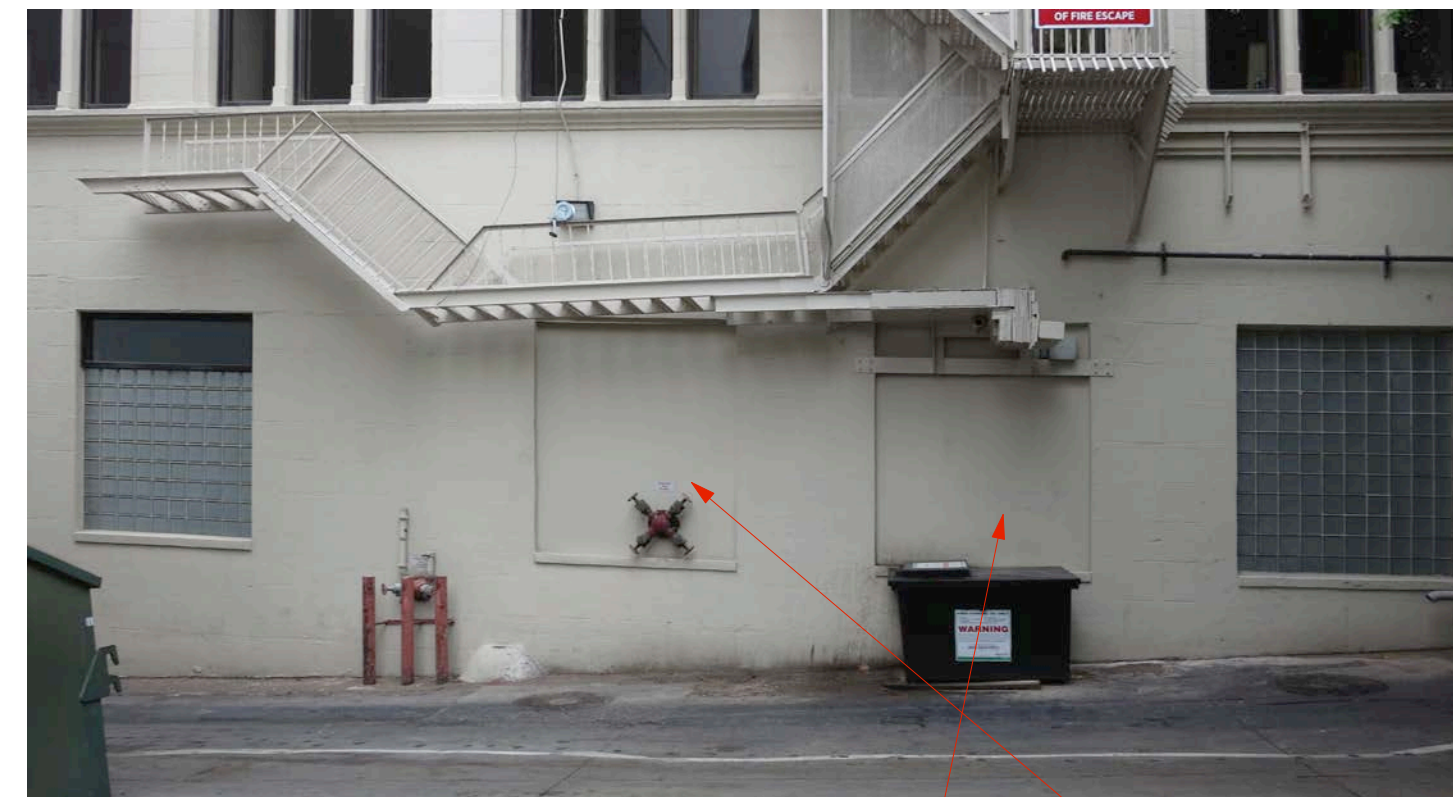


NORWOOD TOWER ALLEY - CENTER SECTION




NORWOOD TOWER ALLEY - NORTH SECTION



NORWOOD TOWER ORIGINAL WINDOWS - SOUTH CORNER

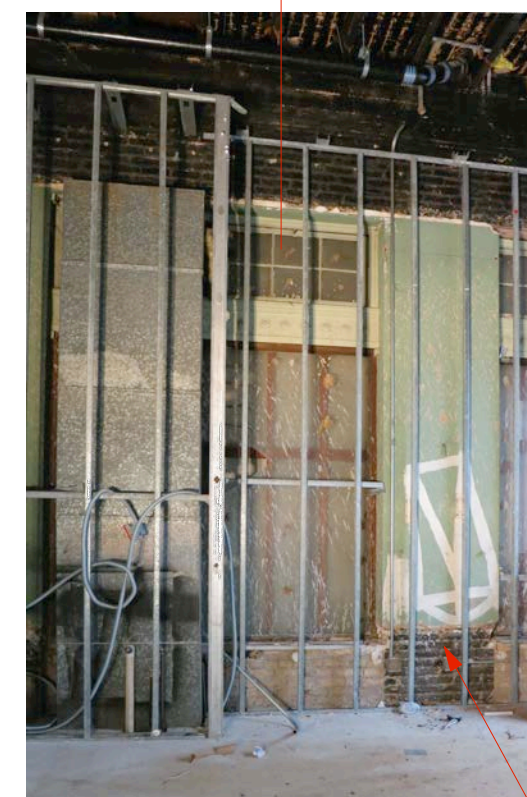


NORWOOD TOWER - GLASS BLOCK AND CLEAR GLASS FILLED OPENING

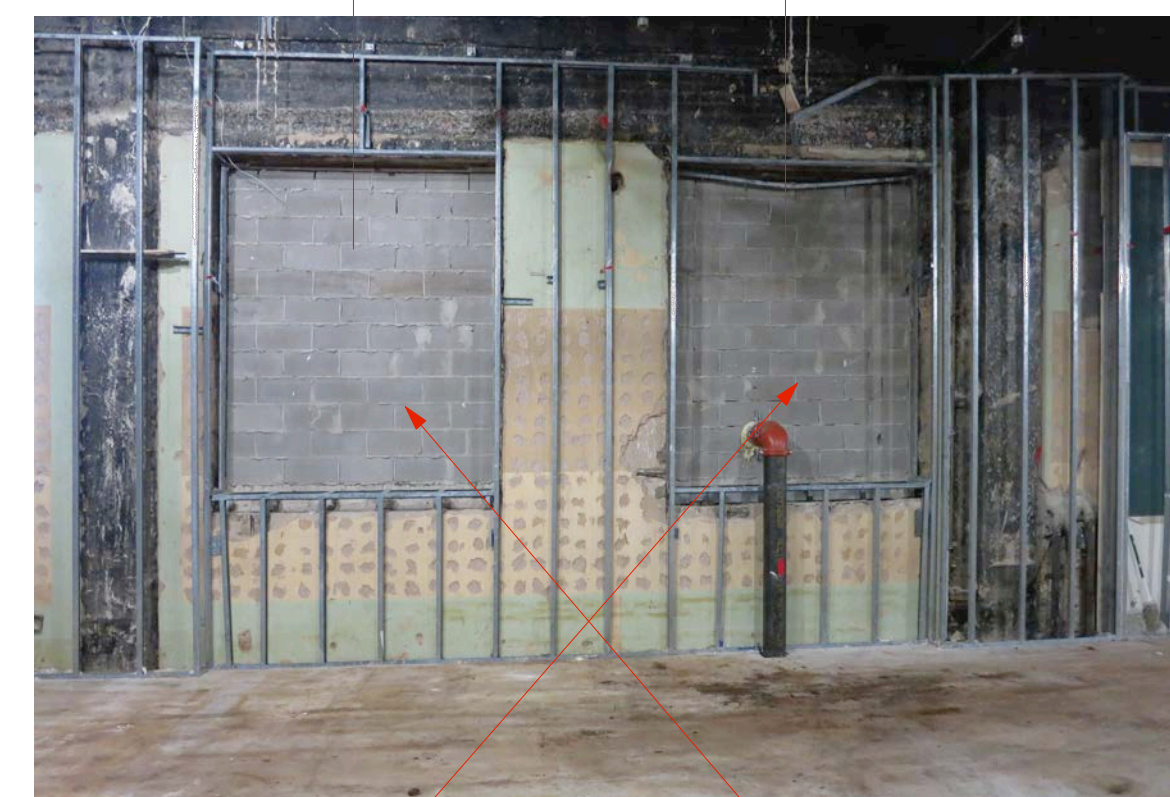

NORWOOD TOWER - CMU FILLED OPENINGS



NORWOOD TOWER - GLASS BLOCK FILLED OPENING

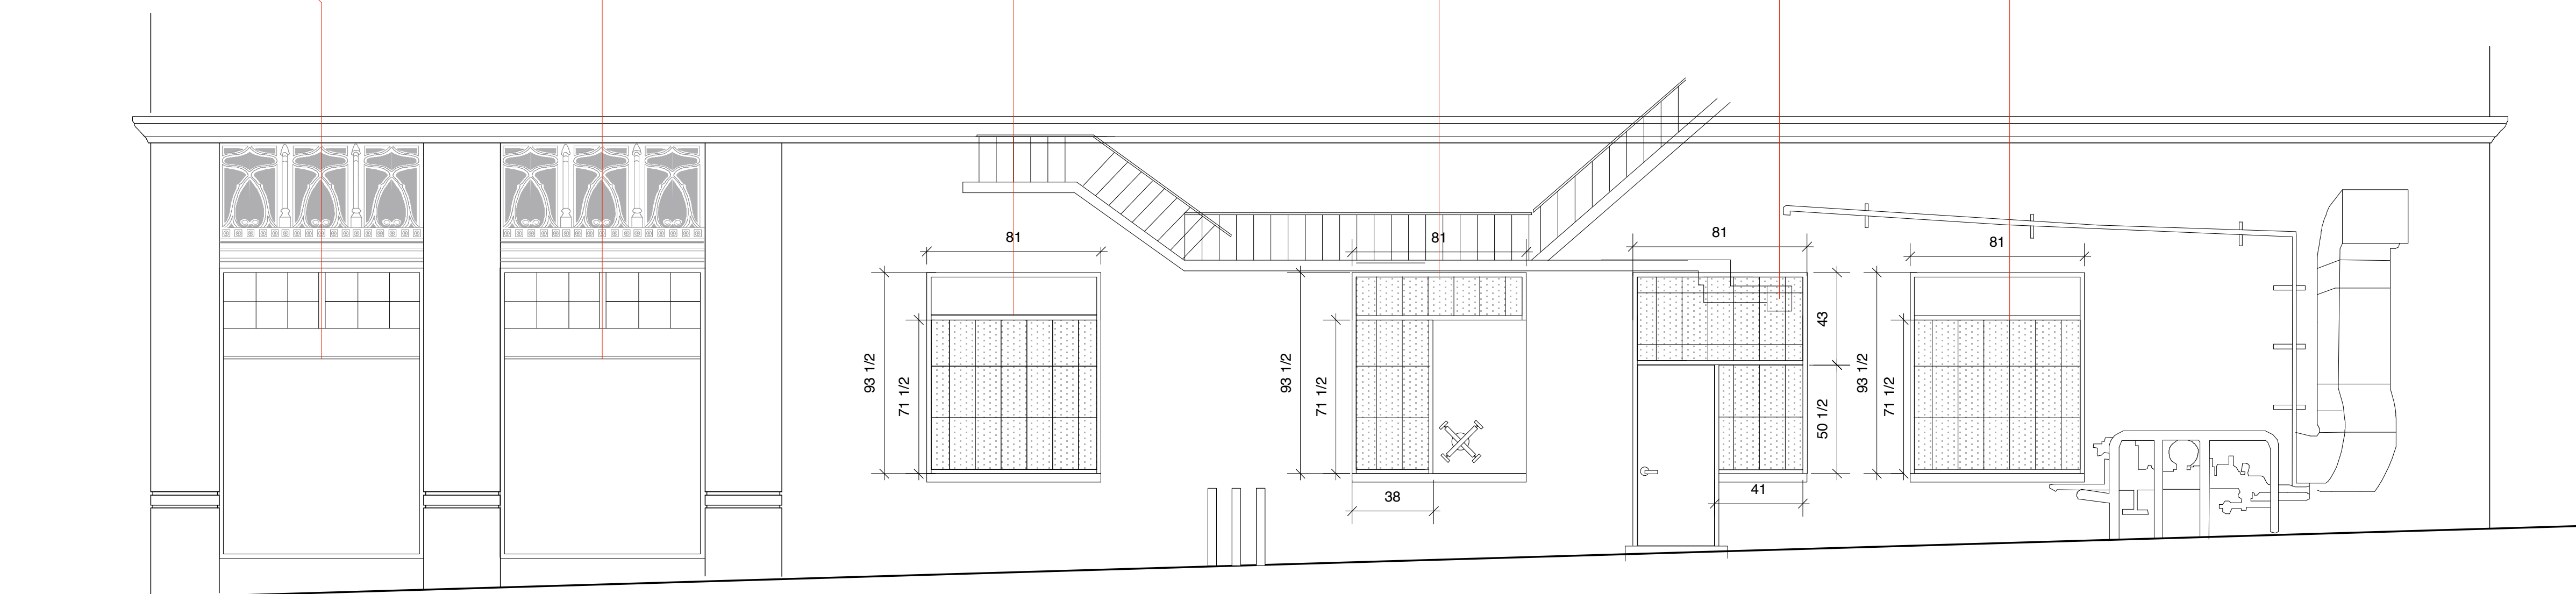

**NORWOOD TOWER EAST ELEVATION at ALLEY - PROPOSED RESTORATION AND MODIFICATIONS**

1/4" : 1'-0"

**Sheet Contents**  
**ELEVATIONS EXTERIOR & INTERIOR**

**Scale**  
VARIES

**Revisions**

**Drawn By**  
MHP

**Project No.**  
2020

**Date**  
03.11.2020

**Sheet No.**

**IA 6.01**

**08** OF