


**NORWOOD TOWER**


114 West 7th Street  
SUITE 100  
Austin, TX 78701



VICINITY MAP

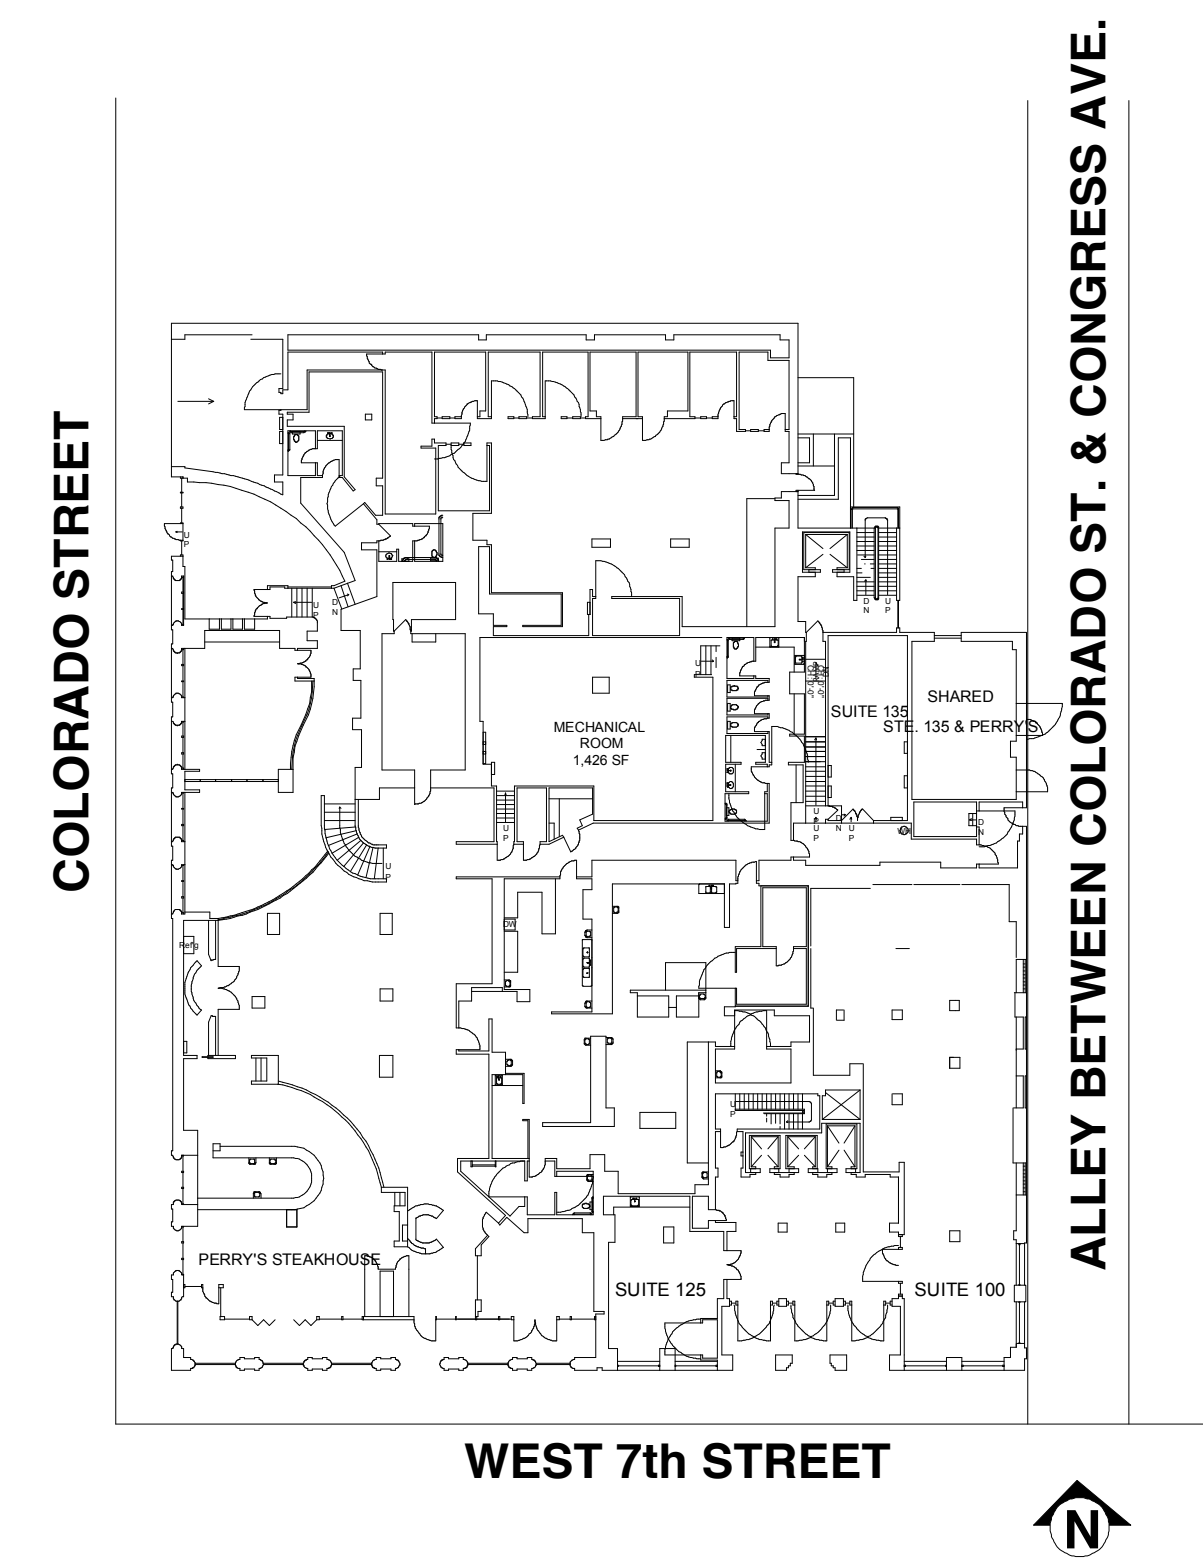

SITE PLAN

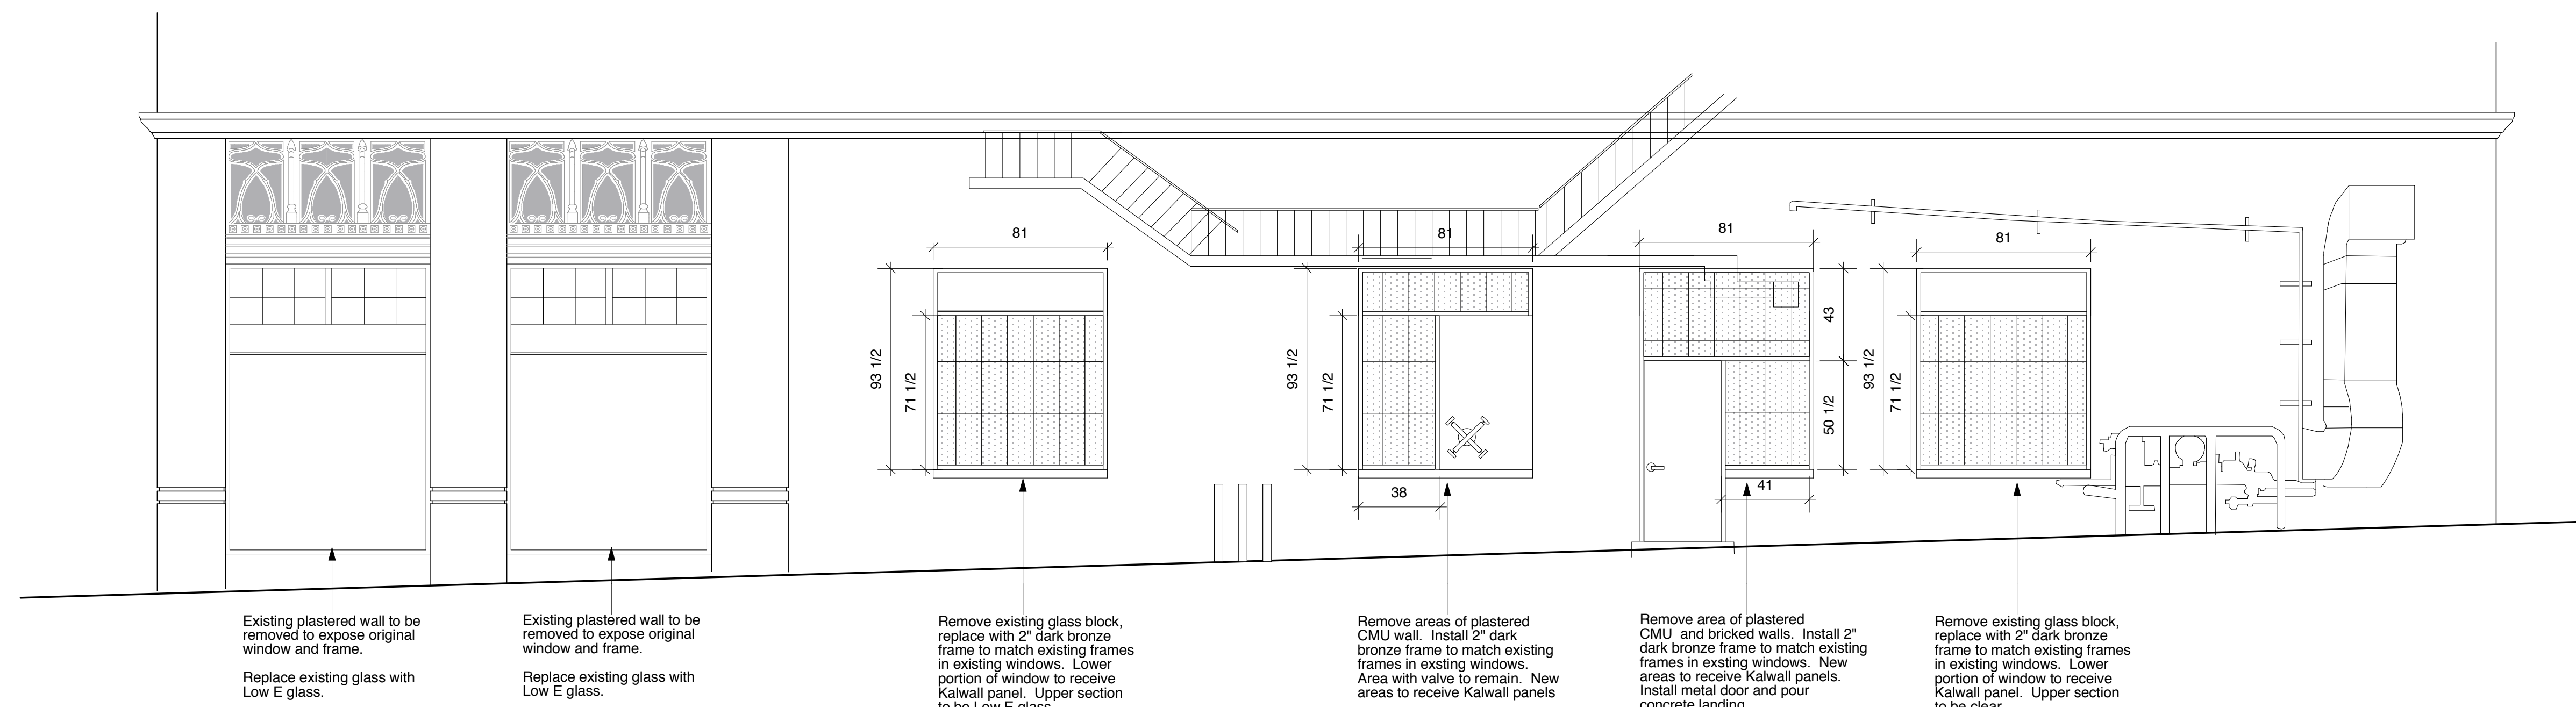

NORWOOD TOWER EAST ELEVATION at ALLEY - PROPOSED RESTORATION AND MODIFICATIONS

1/4" : 1'-0"

Sheet Contents  
SITE INFORMATION & EXTERIOR  
ELEVATION

Scale  
1/2" = 1'-0"

Revisions

Drawn By

MHP

Project No.

2020

Date

03.11.2020

Sheet No.

**IA 6.00**

07 OF