



NORTHWEST CORNER
SCALE: NTS **2019**




WEST FACADE
SCALE: NTS **2003**




SOUTH FACADE
SCALE: NTS **2020**




SOUTHWEST CORNER
SCALE: NTS **CIRCA 1930**

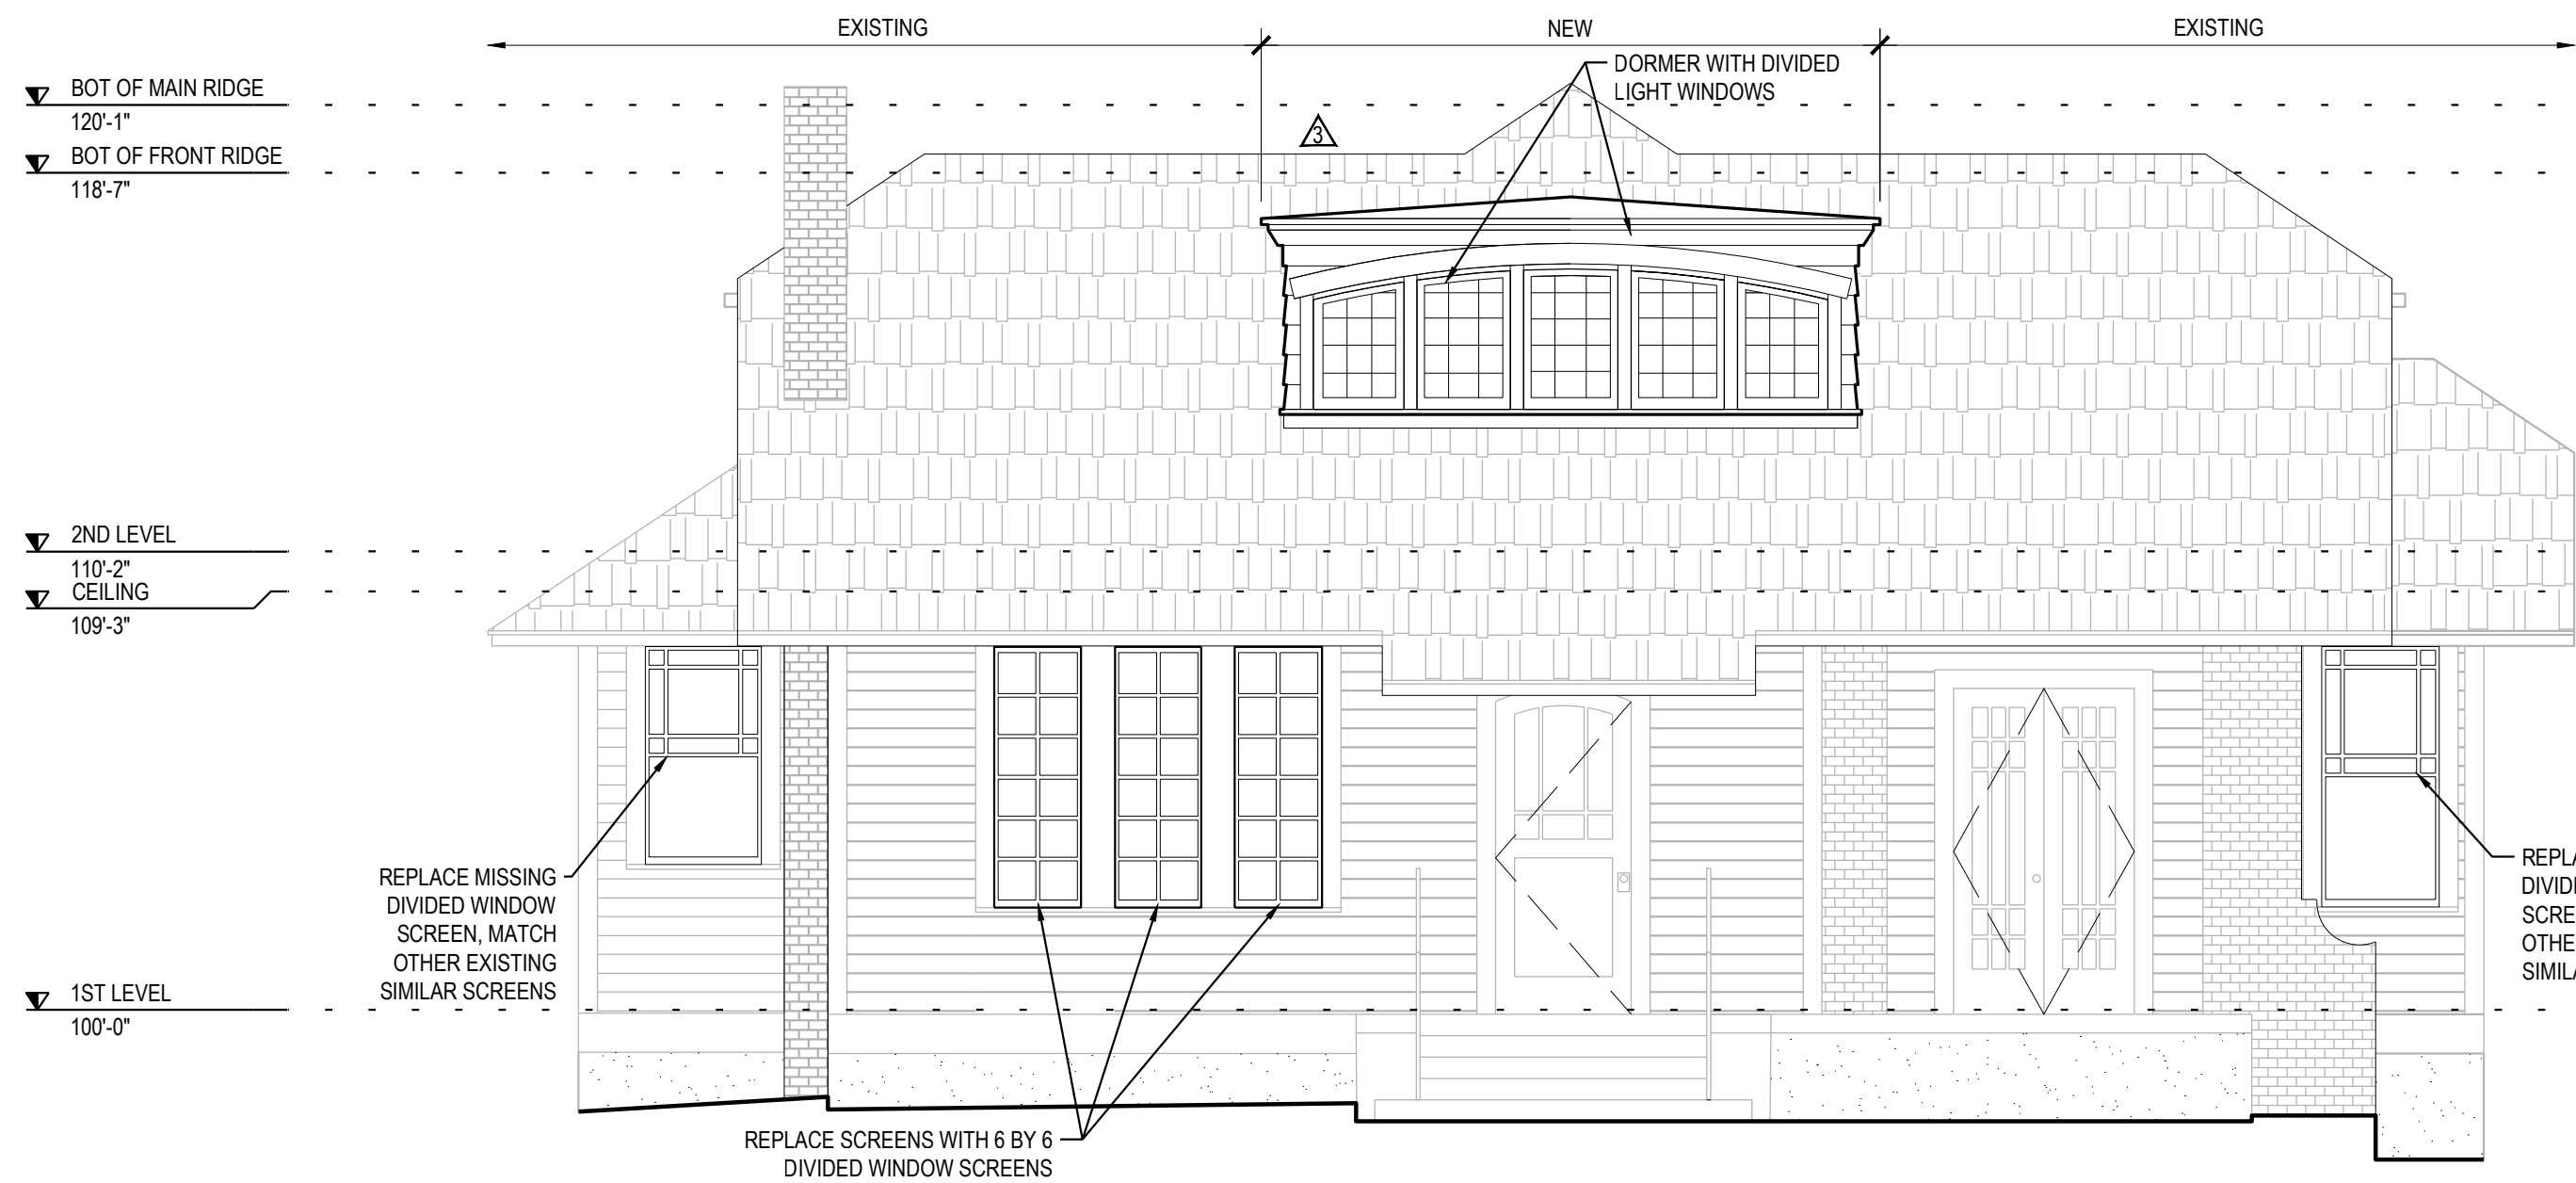


WEST ELEVATION 04
SCALE: 1/4" = 1'-0" @ 22x34 | 1/8" = 1'-0" @ 11x17

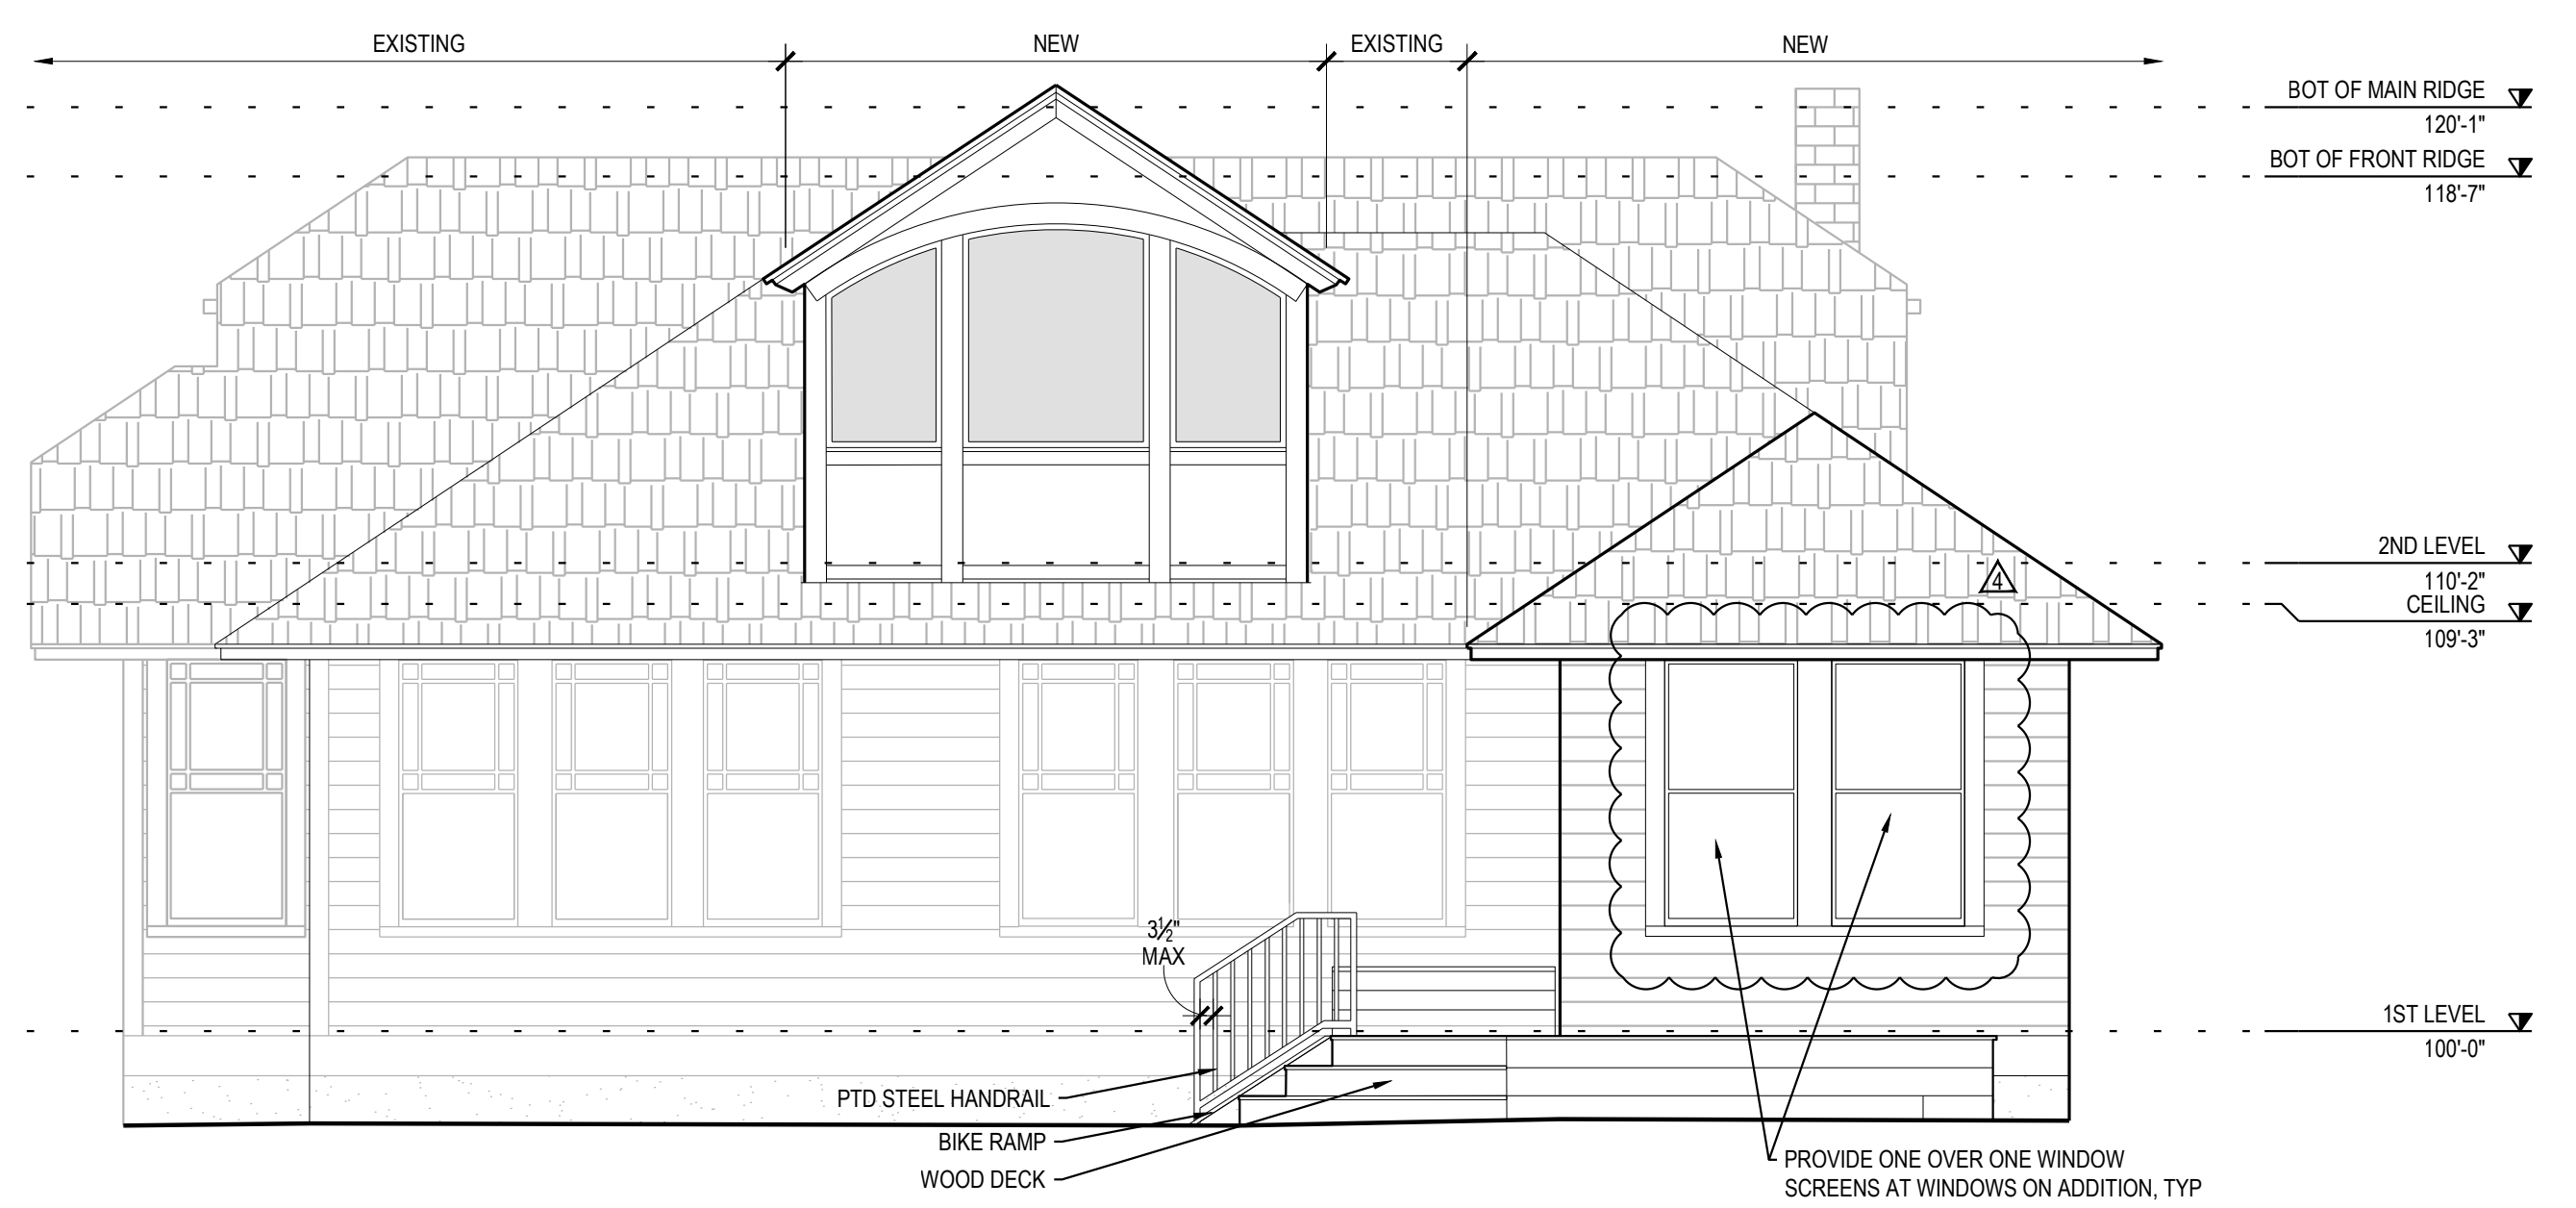

EAST ELEVATION 03
SCALE: 1/4" = 1'-0" @ 22x34 | 1/8" = 1'-0" @ 11x17

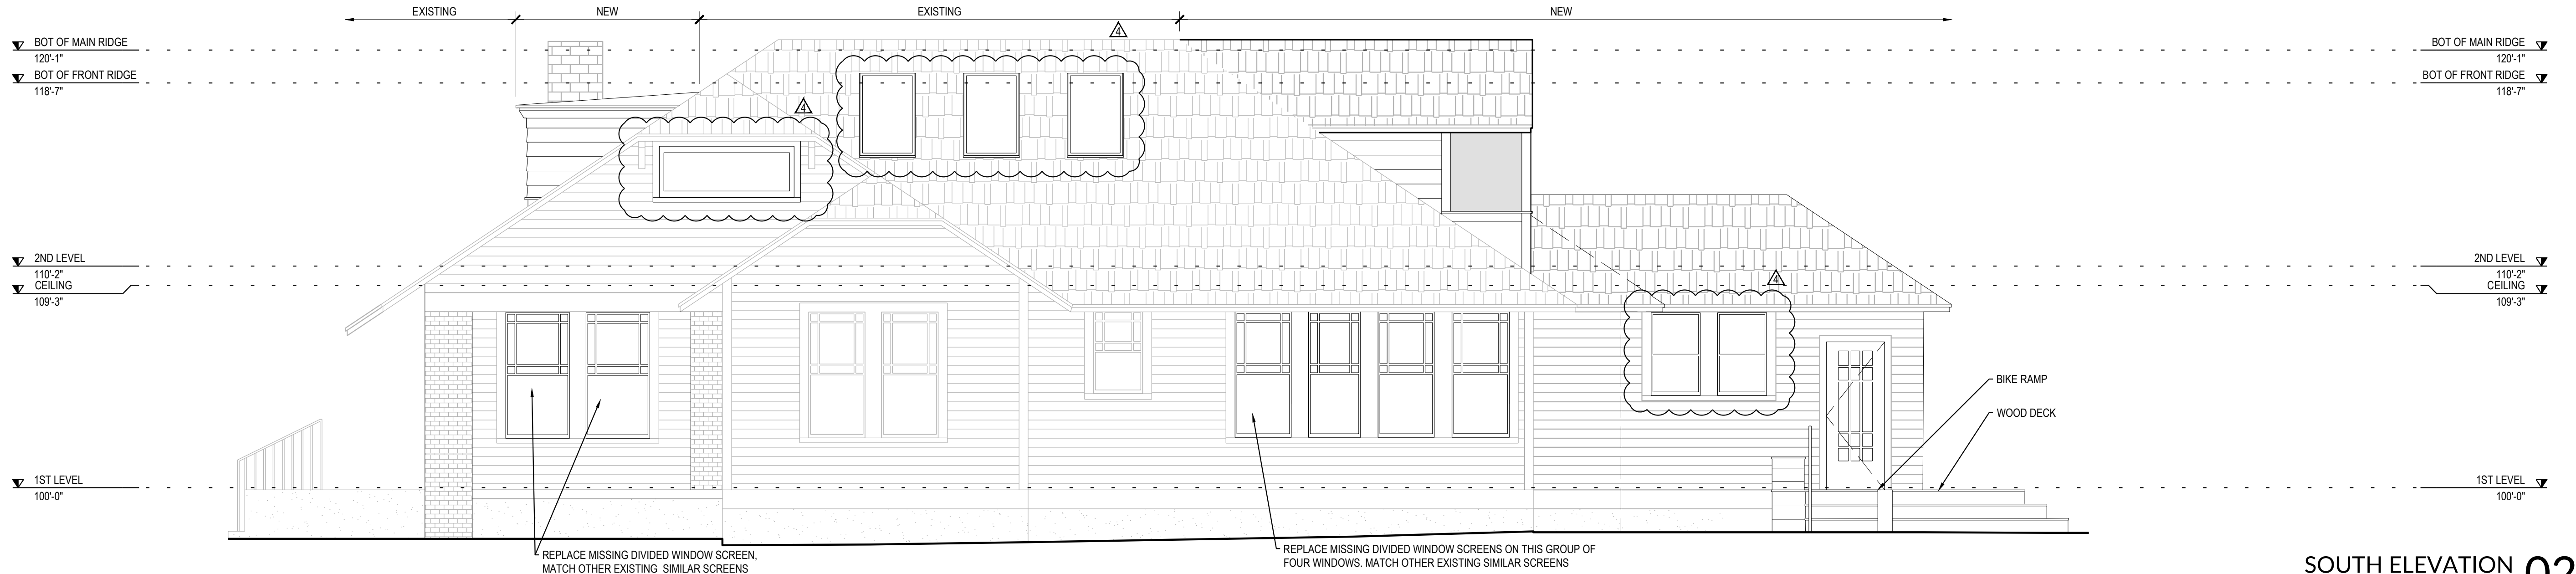

SOUTH ELEVATION 02
SCALE: 1/4" = 1'-0" @ 22x34 | 1/8" = 1'-0" @ 11x17

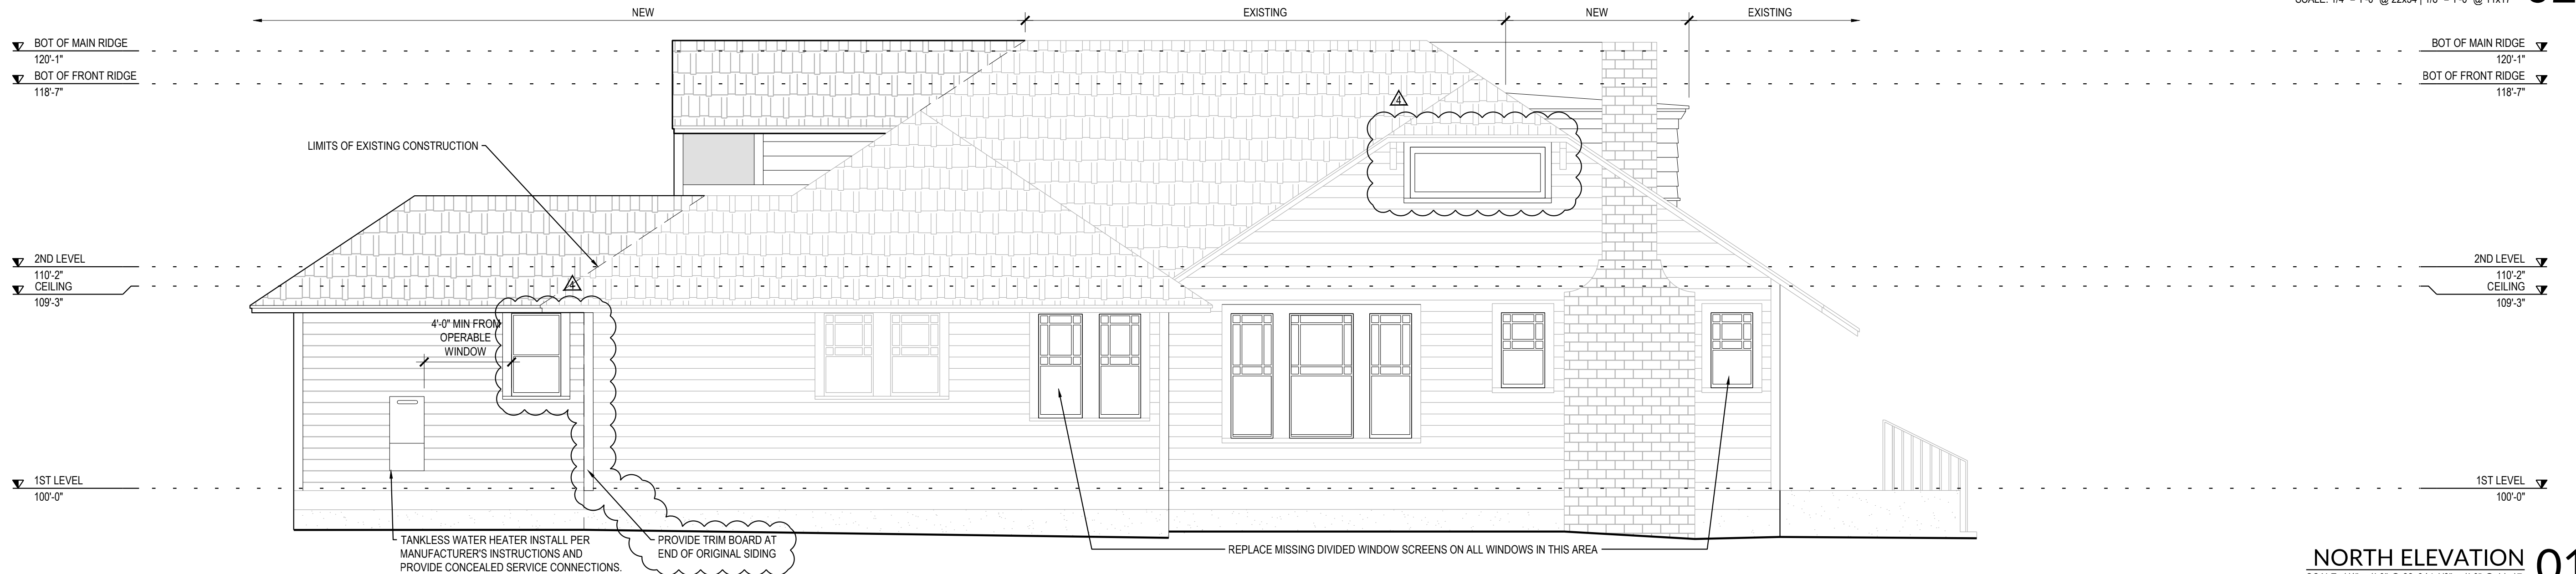

NORTH ELEVATION 01
SCALE: 1/4" = 1'-0" @ 22x34 | 1/8" = 1'-0" @ 11x17