



hatch+ulland owen  
architects

1010 East 11th Street  
Austin, Texas 78702  
T: 512.474.8548  
F: 512.474.8643  
www.huoaarchitects.com

Civil Engineer:  
Civiltude LLC  
5110 Lancaster Ct  
Austin, TX 78723  
512.761.6161

Structural Engineer:  
TDI Engineering  
5906 Old Fredericksburg Rd.  
Ste. 300 Austin, Tx 78749  
512.301.3389

Mechanical, Electrical,  
and Plumbing Engineer:  
Aptus Engineering LLC  
1919 South 1st St.  
Building B, Austin TX 78704  
512.852.5059

# LA VISTA DE LOPEZ


809 EAST 9TH STREET AUSTIN, TX 78702

NOT FOR REGULATORY APPROVAL  
PERMITTING OR CONSTRUCTION

FOR CITY OF AUSTIN USE

## SITE PLAN

SCALE: 3/32" = 1' -0"

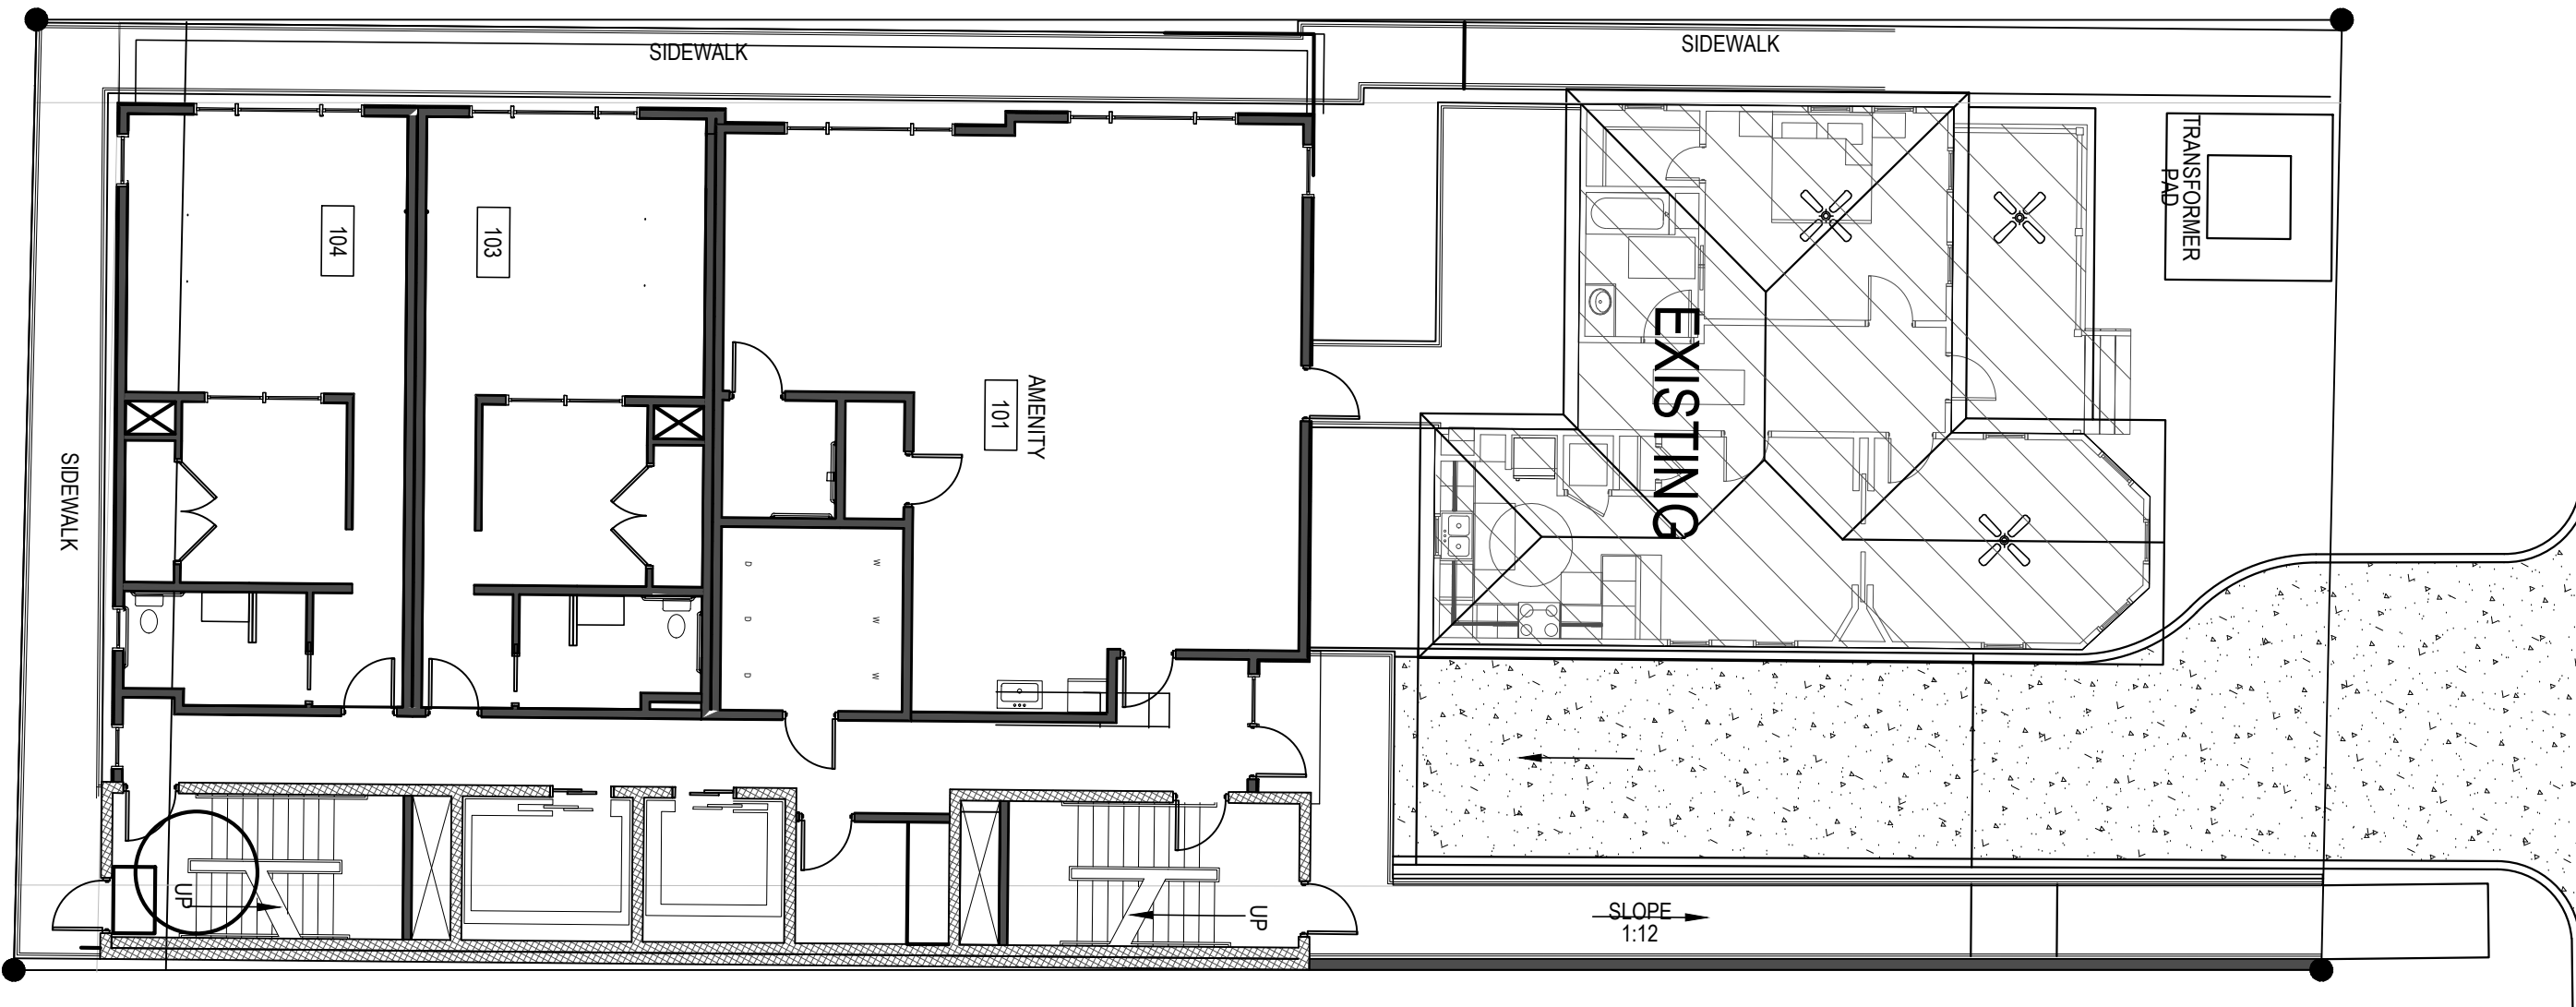



hatch+ulland owen  
architects


1010 East 11th Street  
Austin, Texas 78702  
T: 512.474.8548  
F: 512.474.8643  
www.huoaarchitects.com

Civil Engineer:  
Civillitude LLC  
5110 Lancaster Ct  
Austin, TX 78723  
512.761.6161  
Structural Engineer:  
TDI Engineering  
5906 Old Fredericksburg Rd.  
Ste. 300 Austin, Tx 78749  
512.301.3389  
Mechanical, Electrical,  
and Plumbing Engineer:  
Aptus Engineering LLC  
1919 South 1st St.  
Building B, Austin TX 78704  
512.852.5059

# LA VISTA DE LOPEZ


809 EAST 9TH STREET AUSTIN, TX 78702

NOT FOR REGULATORY APPROVAL,  
PERMITTING OR CONSTRUCTION

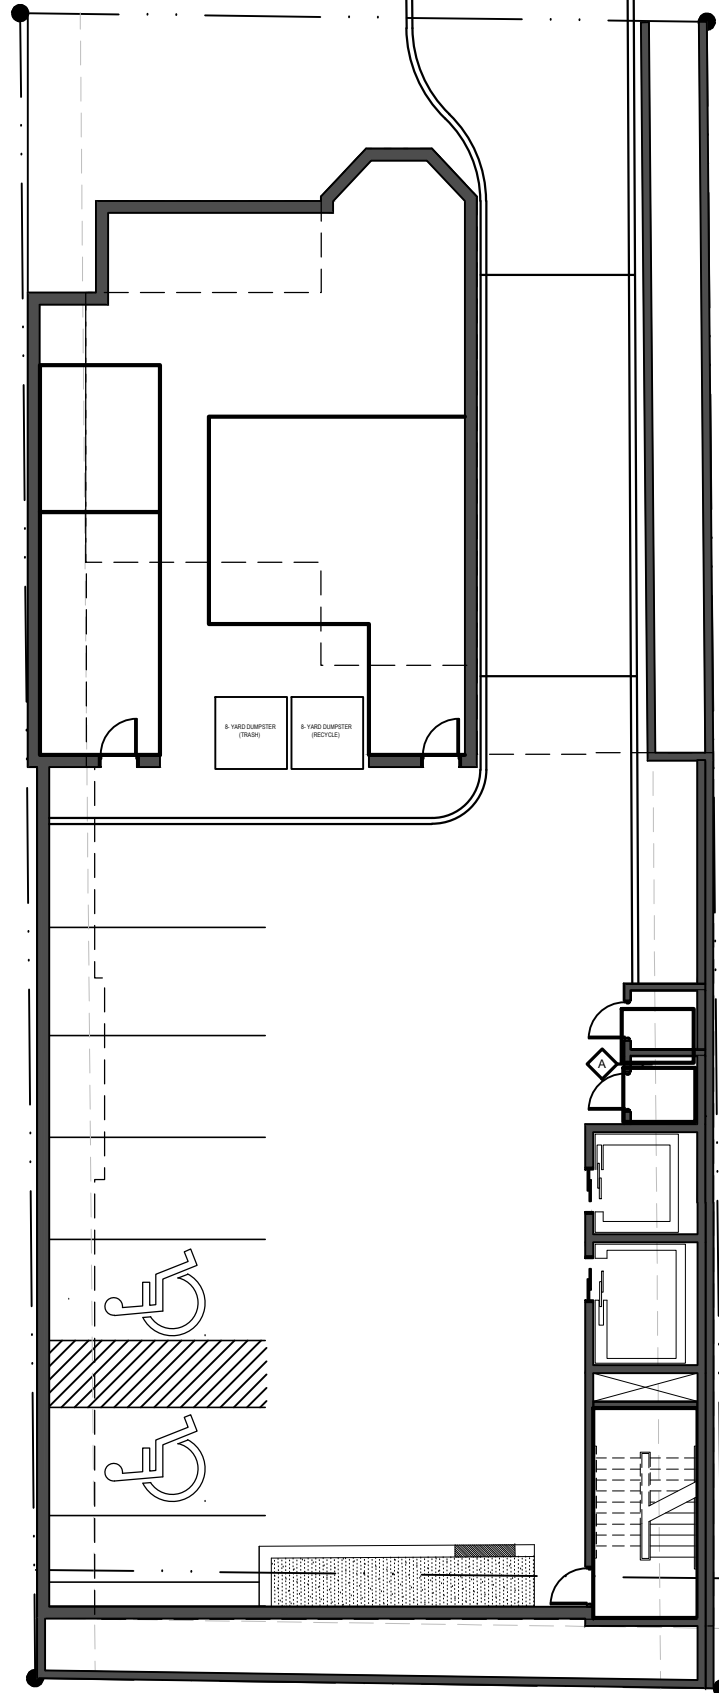


PARKING LEVEL

SCALE: 1/16" = 1'-0"

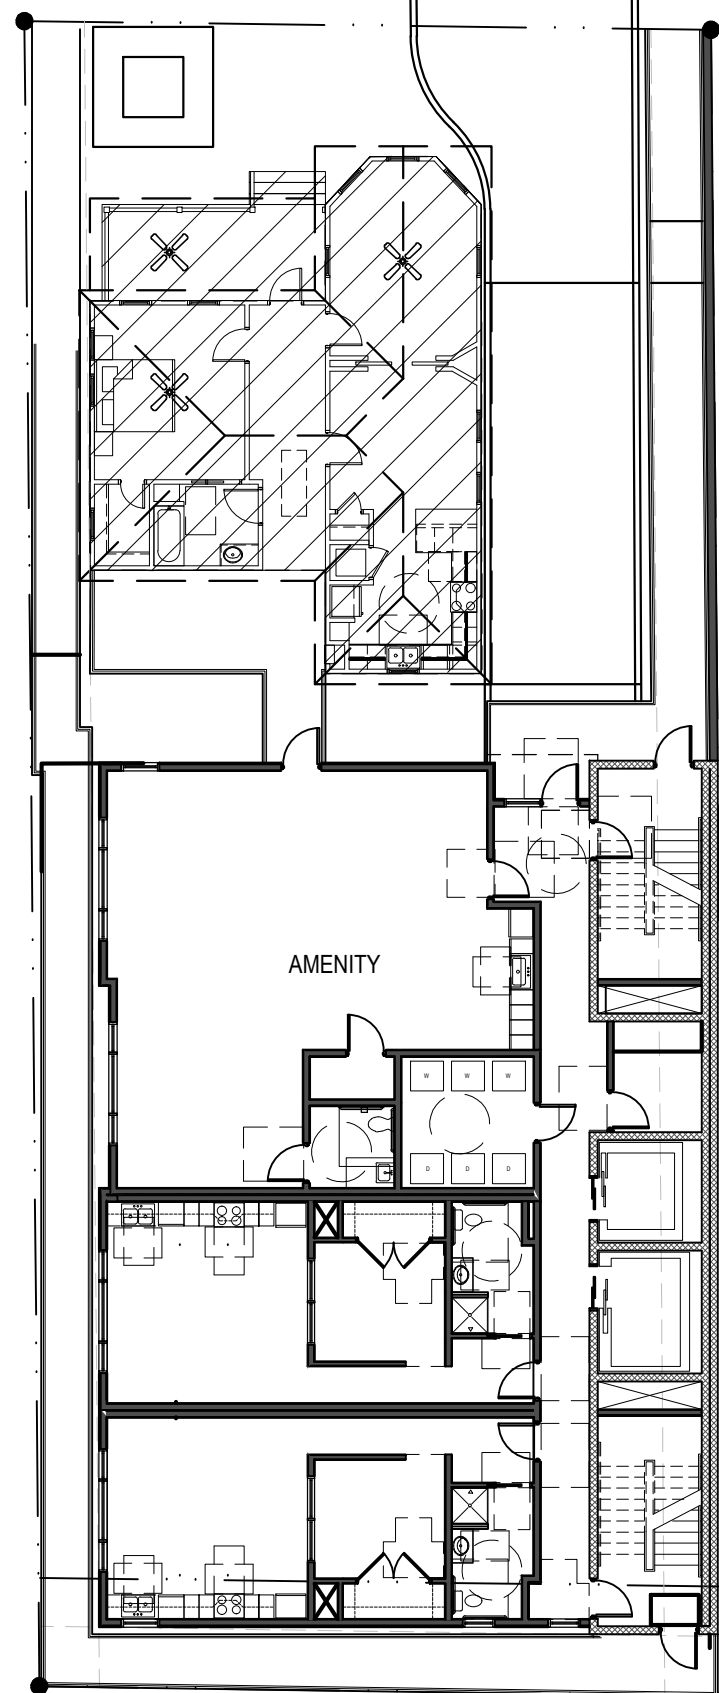

GROUND LEVEL


SCALE: 1/16" = 1'-0"

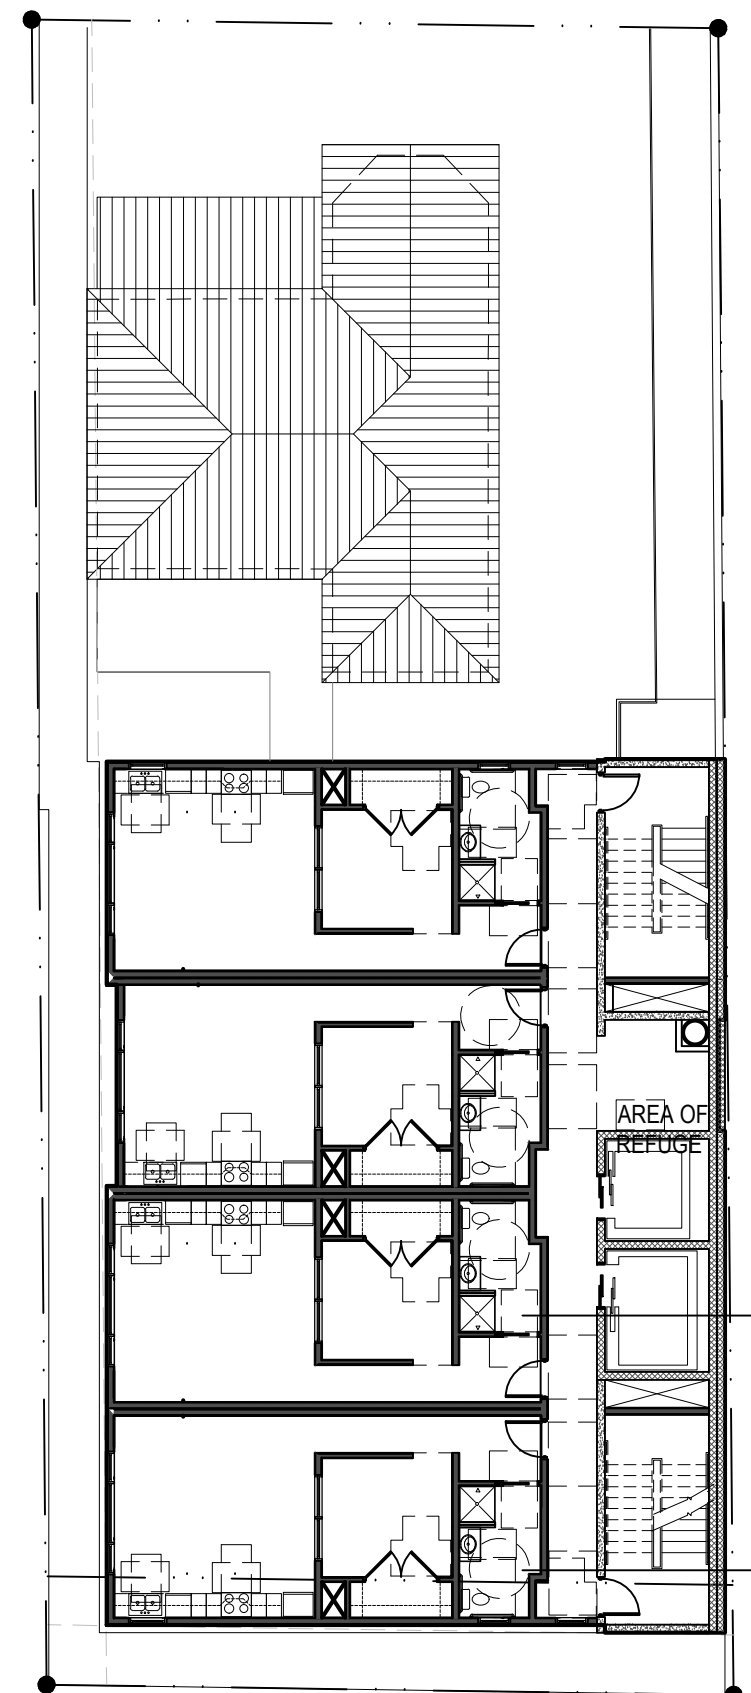

LEVELS 2-9

SCALE: 1/16" = 1'-0"

FOR CITY OF AUSTIN USE

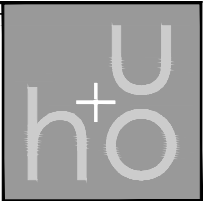

hatch+ulland owen  
architects

1010 East 11th Street  
Austin, Texas 78702  
T: 512.474.8548  
F: 512.474.8643  
www.huoarchitects.com

Civil Engineer:  
Civillitude LLC  
5110 Lancaster Ct  
Austin, TX 78723  
512.761.6161

Structural Engineer:  
TDI Engineering  
5906 Old Fredericksburg Rd.  
Ste. 300 Austin, Tx 78749  
512.301.3389




Mechanical, Electrical,  
and Plumbing Engineer:  
Aptus Engineering LLC  
1919 South 1st St.  
Building B, Austin TX 78704  
512.852.5059

LA VISTA DE LOPEZ  
PROJECT NAME SUB-HEADING  
809 EAST 9TH STREET AUSTIN, TX 78702


NOTE: This document, the ideas and design incorporated herein are and shall remain the property of huo architects. These documents are not to be used or altered, in whole or in part, for other than the original intended use, nor are they to be assigned to any third party without written permission from huo architects.

NOTE: By act of submitting a bid for the proposed contract, the bidder warrants that the bidder, and all subcontractors and material suppliers, he intends to use have carefully and thoroughly reviewed the drawings and specifications and other construction documents and have found them complete and free from any ambiguities and sufficient for the purpose intended. The bidder further warrants that to the best of their or their subcontractor's and material supplier's knowledge all materials and products specified or indicated herein are acceptable for all applicable codes and authorities.

NOT FOR REGULATORY APPROVAL  
PERMITTING OR CONSTRUCTION

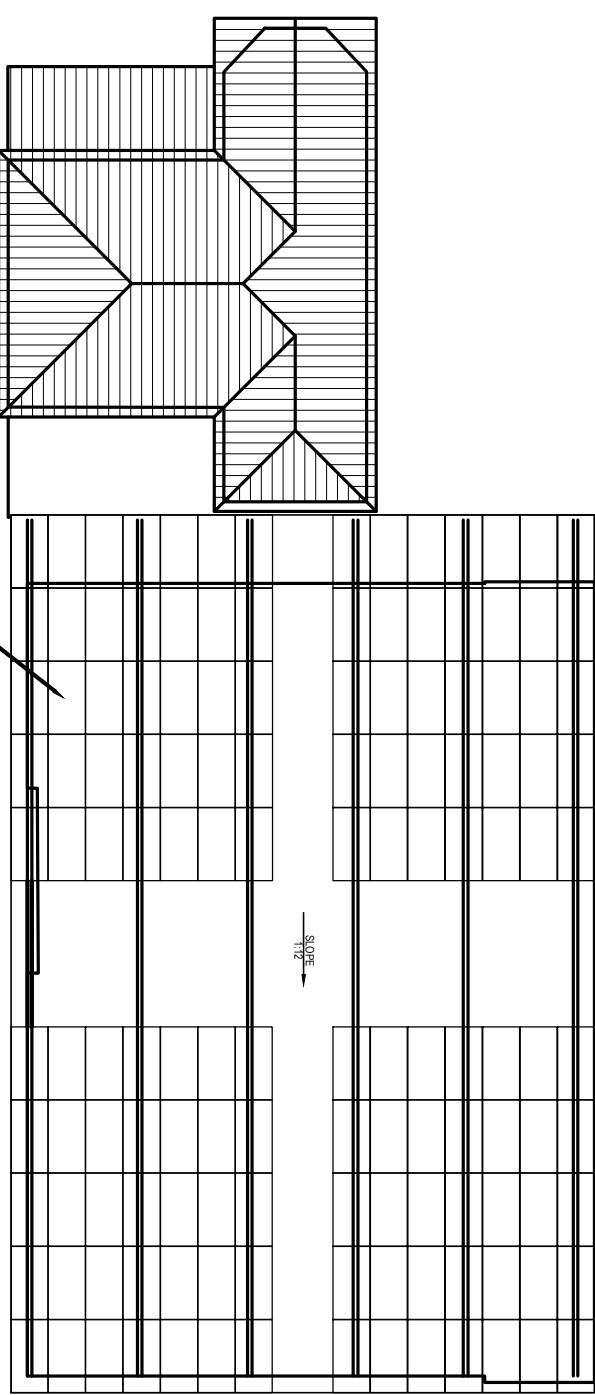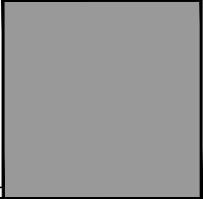 

ROOF PLAN  
SCALE: 3/32" = 1'-0"

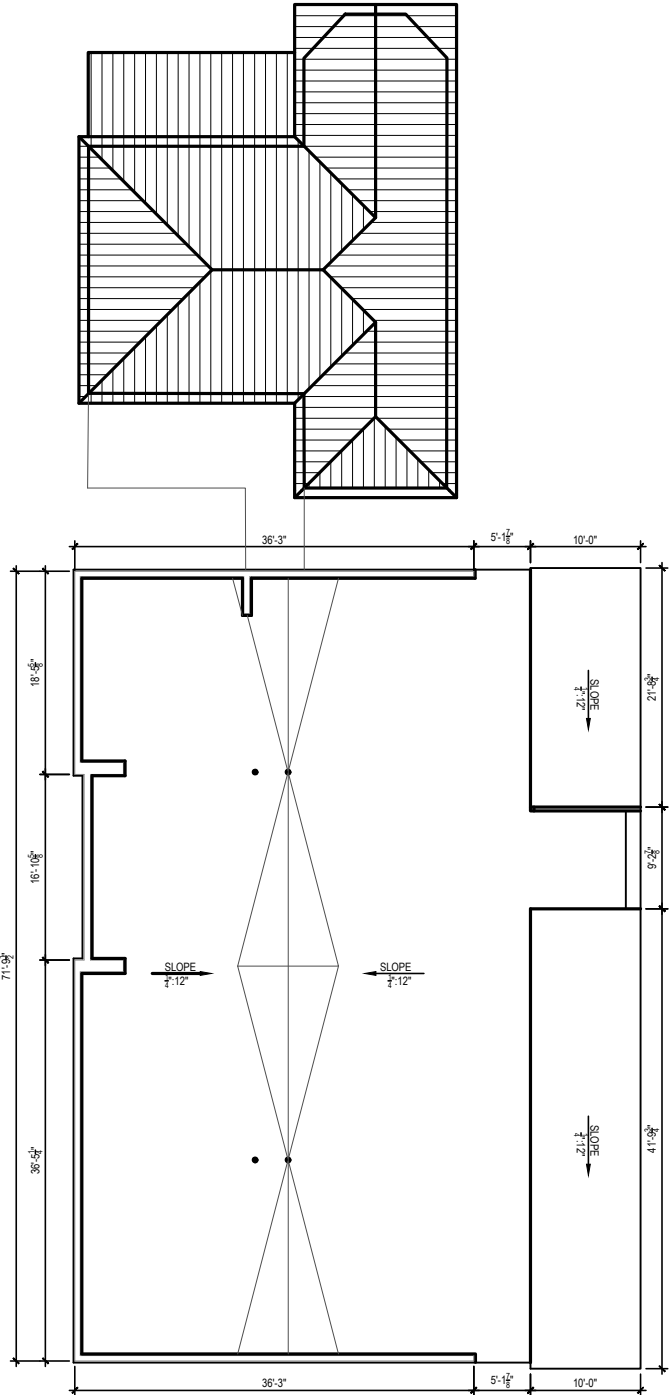

ROOF PLAN  
SCALE: 3/32" = 1'-0"

FOR CITY OF AUSTIN USE



hatch+ulland owen  
architects

1010 East 11th Street  
Austin, Texas 78702  
T: 512.474.8548  
F: 512.474.8643  
www.huorchitects.com

Civil Engineer:  
Civiltude LLC  
5110 Lancaster Ct  
Austin, TX 78723  
512.761.6161

Structural Engineer:  
TDI Engineering  
5906 Old Fredericksburg Rd.  
Ste. 300 Austin, Tx 78749  
512.301.3389

Mechanical, Electrical,  
and Plumbing Engineer:  
Aptus Engineering LLC  
1919 South 1st St.  
Building B, Austin TX 78704  
512.852.5059

# LA VISTA DE LOPEZ

809 EAST 9TH STREET AUSTIN, TX 78702


NOT FOR REGULATORY APPROVAL  
PERMITTING OR CONSTRUCTION

FOR CITY OF AUSTIN USE

## WEST ELEVATION


SCALE: 1/16" = 1'-0"



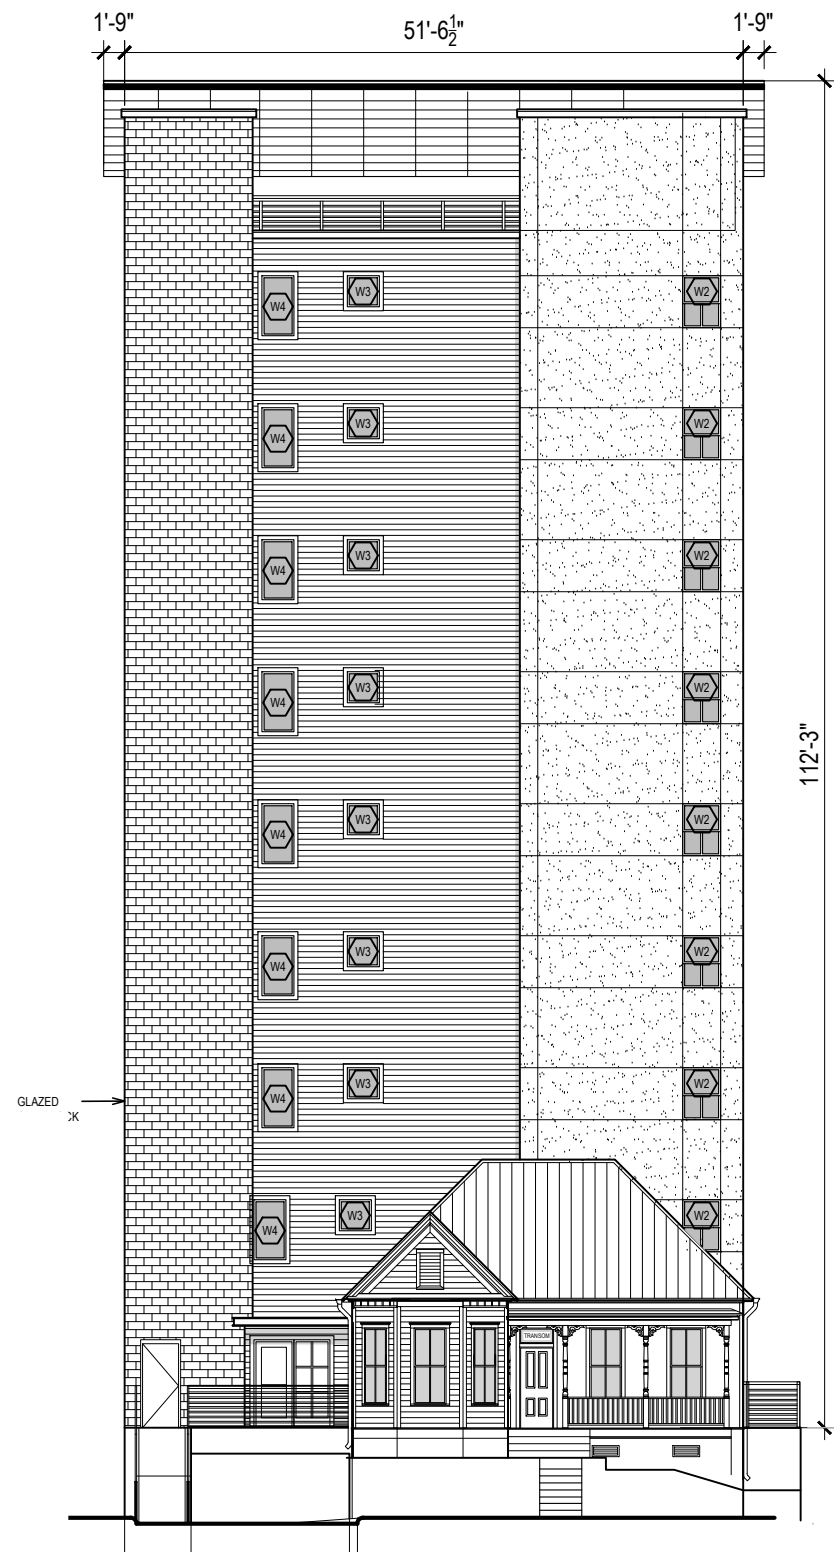

NORTH ELEVATION

SCALE: 1/16" = 1'-0"

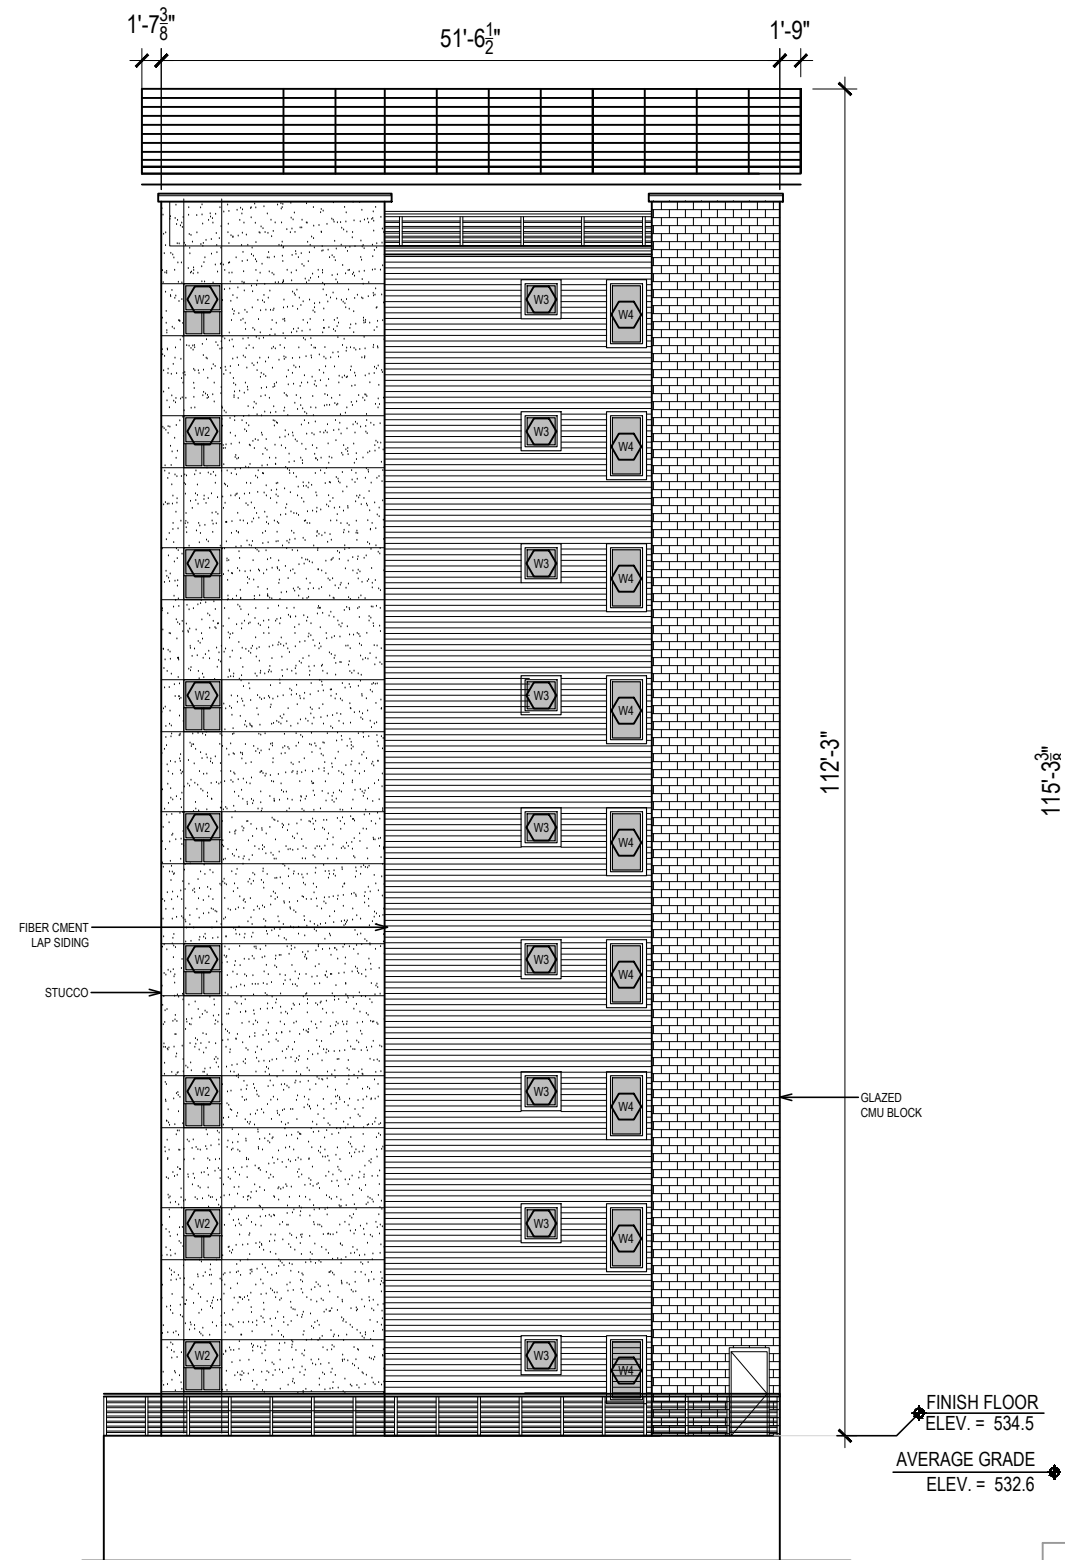

SOUTH ELEVATION

SCALE: 1/16" = 1'-0"

FOR CITY OF AUSTIN USE



hatch+ulland owen  
architects

1010 East 11th Street  
Austin, Texas 78702  
T: 512.474.8548  
F: 512.474.8643

www.huoarchitects.com

Civil Engineer:  
Civiltude LLC  
5110 Lancaster Ct  
Austin, TX 78723  
512.761.6161

Structural Engineer:  
TDI Engineering  
5906 Old Fredericksburg Rd.  
Ste. 300 Austin, Tx 78749  
512.301.3389

Mechanical, Electrical,  
and Plumbing Engineer:  
Aptus Engineering LLC  
1919 South 1st St.  
Building B, Austin TX 78704  
512.852.5059

LA VISTA DE LOPEZ

809 EAST 9TH STREET AUSTIN, TX 78702

NOT FOR REGULATORY APPROVAL,  
PERMITTING OR CONSTRUCTION