

3313 BRYKER DRIVE



**STUART
SAMPLEY**
ARCHITECT




3313 BRYKER DRIVE

BP1

SITEPLAN

SCALE: 1/16"=1'-0"@11X17

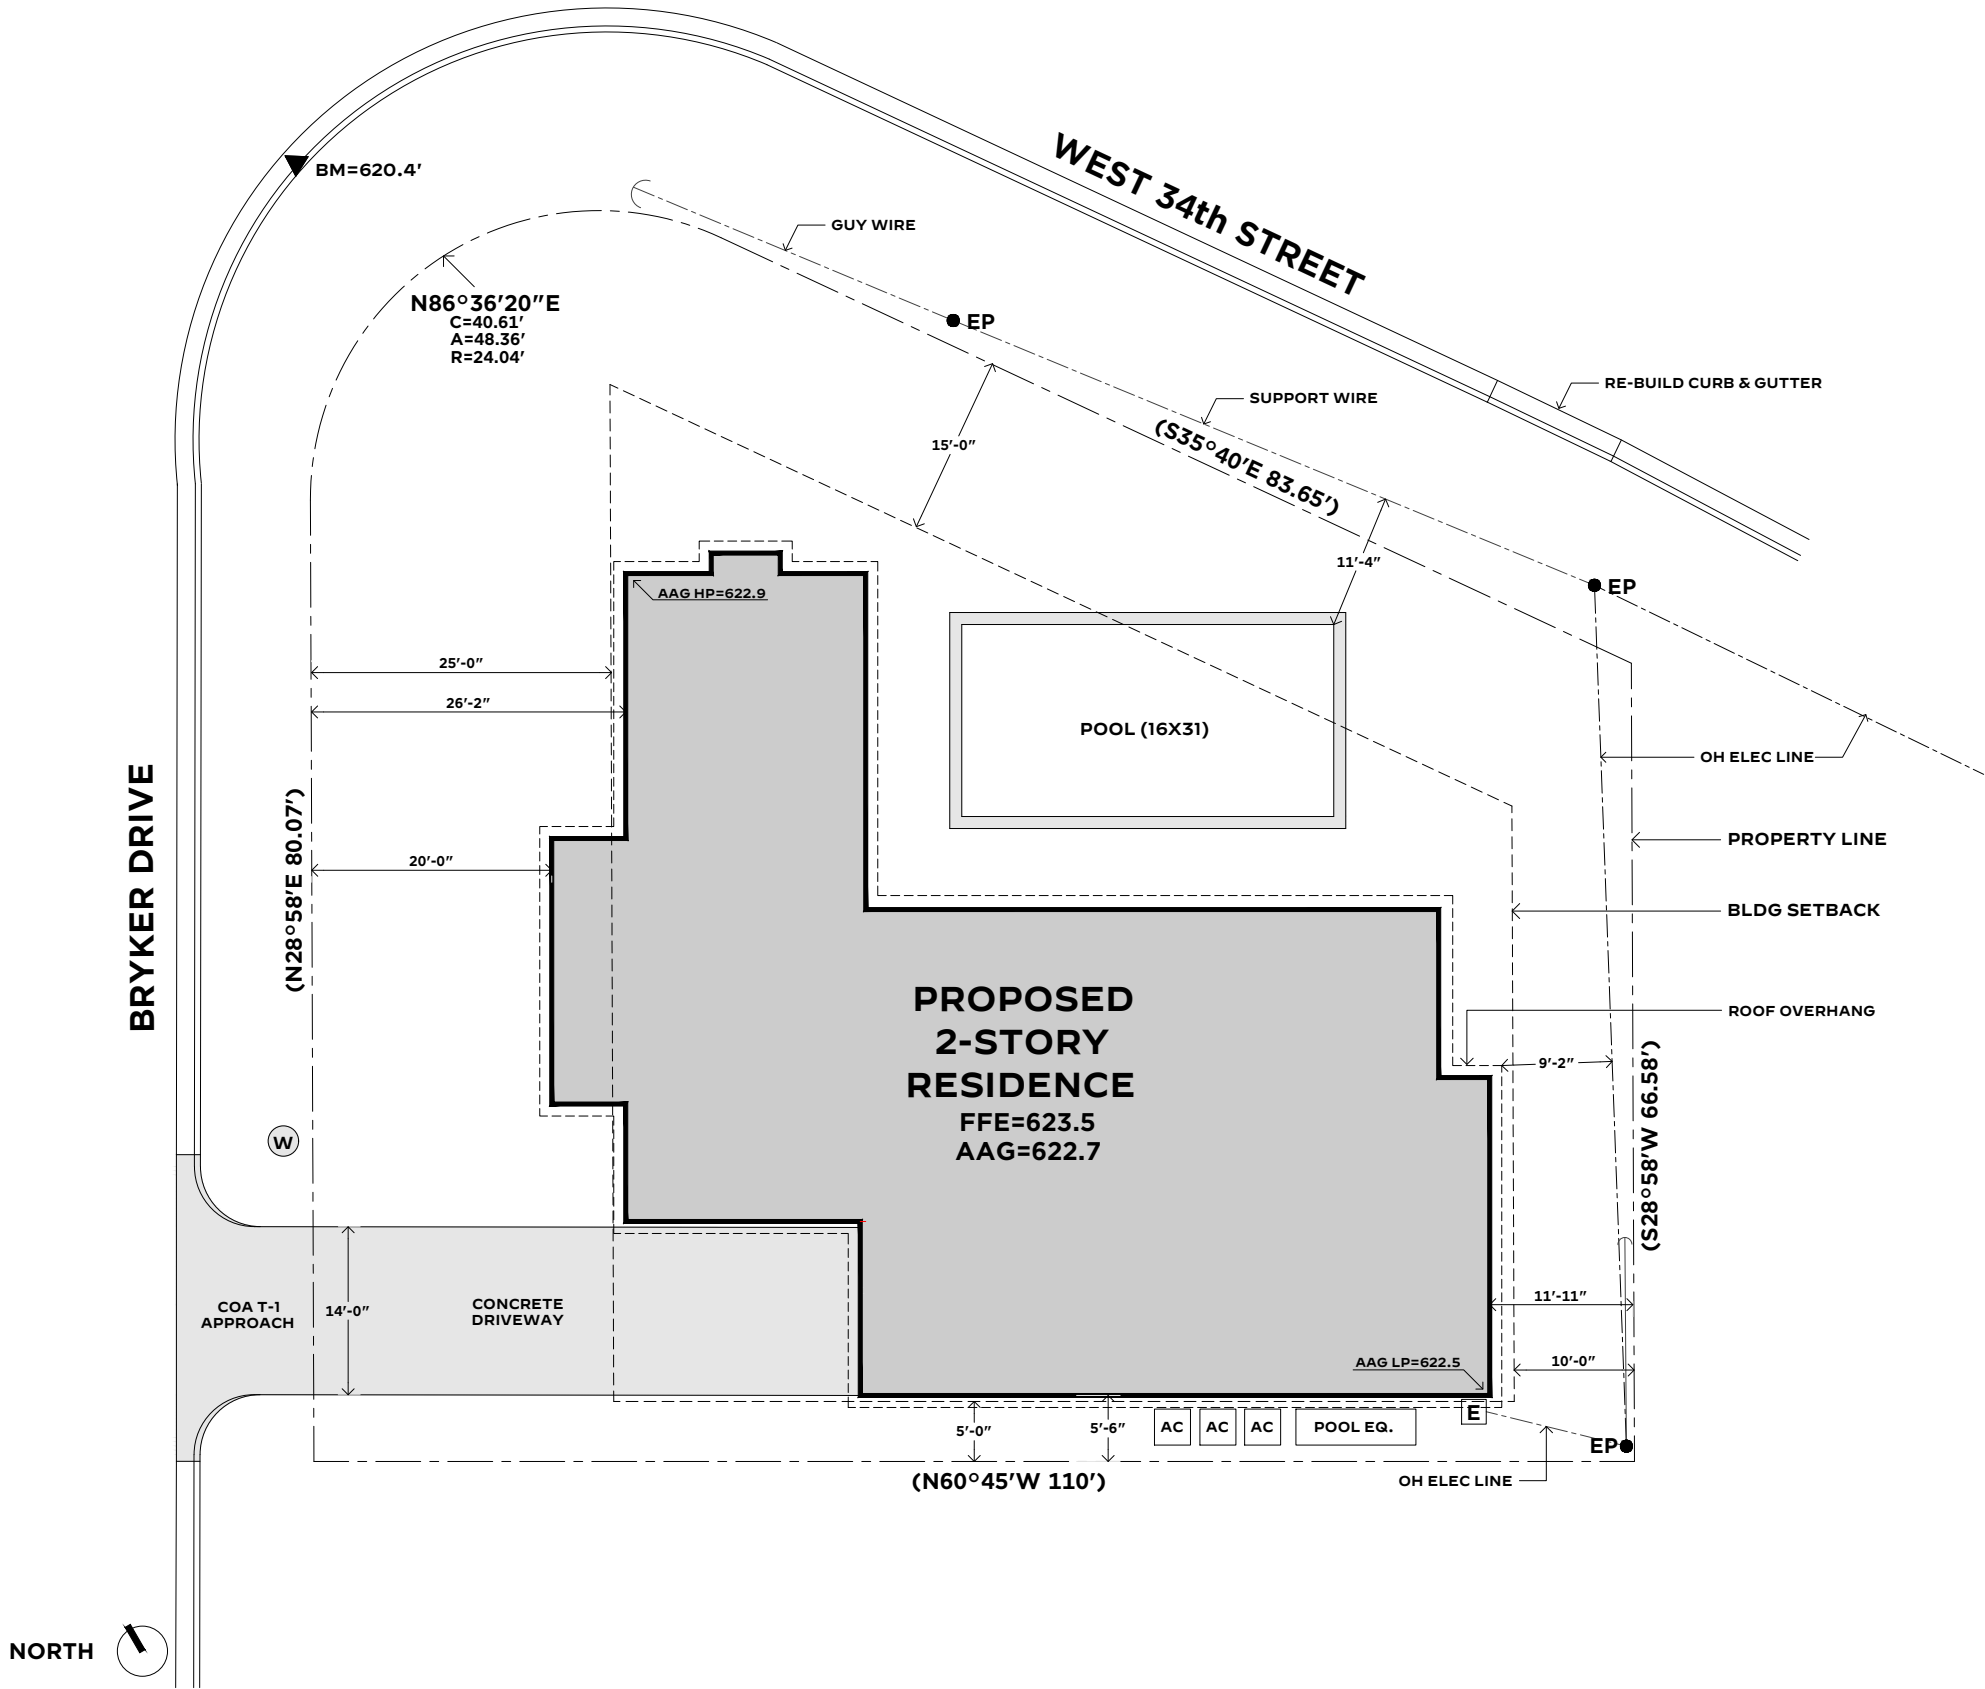




6-18-2020

3313 BRYKER DRIVE

BP5

FLOORPLAN
LEVEL 2

SCALE: 1"=10'-0"@11X17

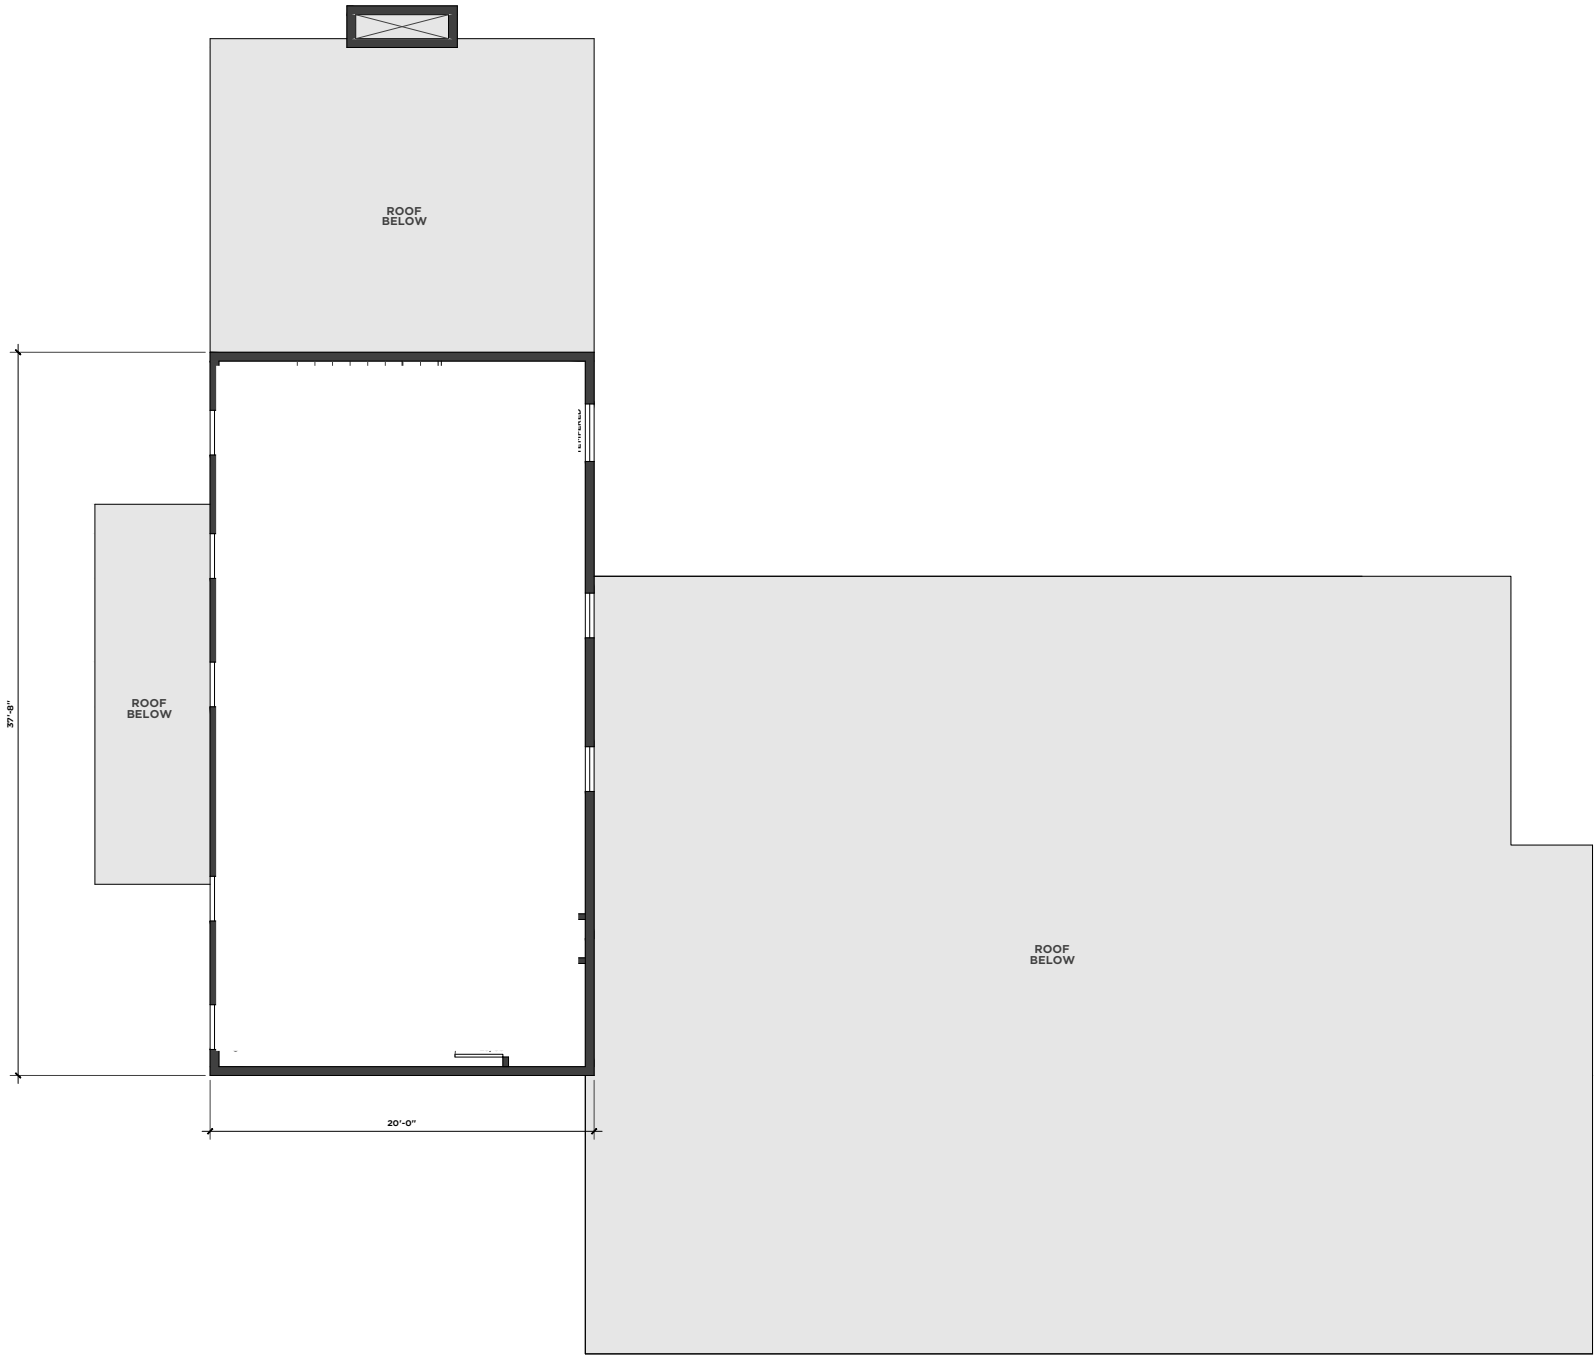




6-18-2020

3313 BRYKER DRIVE


BP7

EXTERIOR ELEVATIONS
1 OF 2

SCALE: 1"=10'-0"@11X17

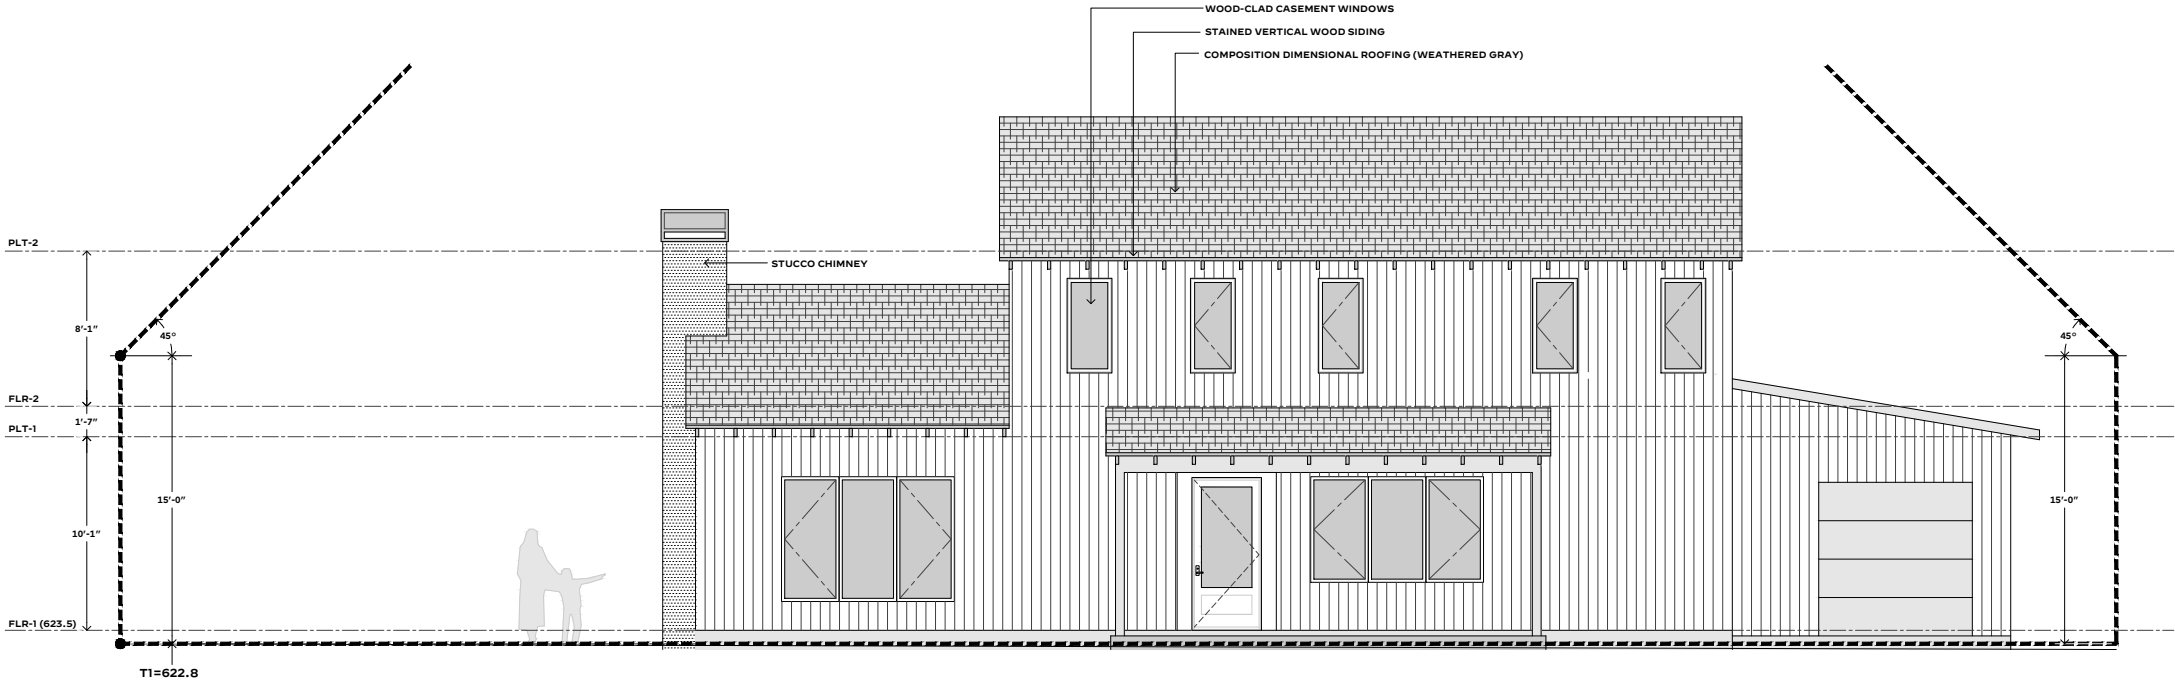

1 FRONT ELEVATION (WEST)

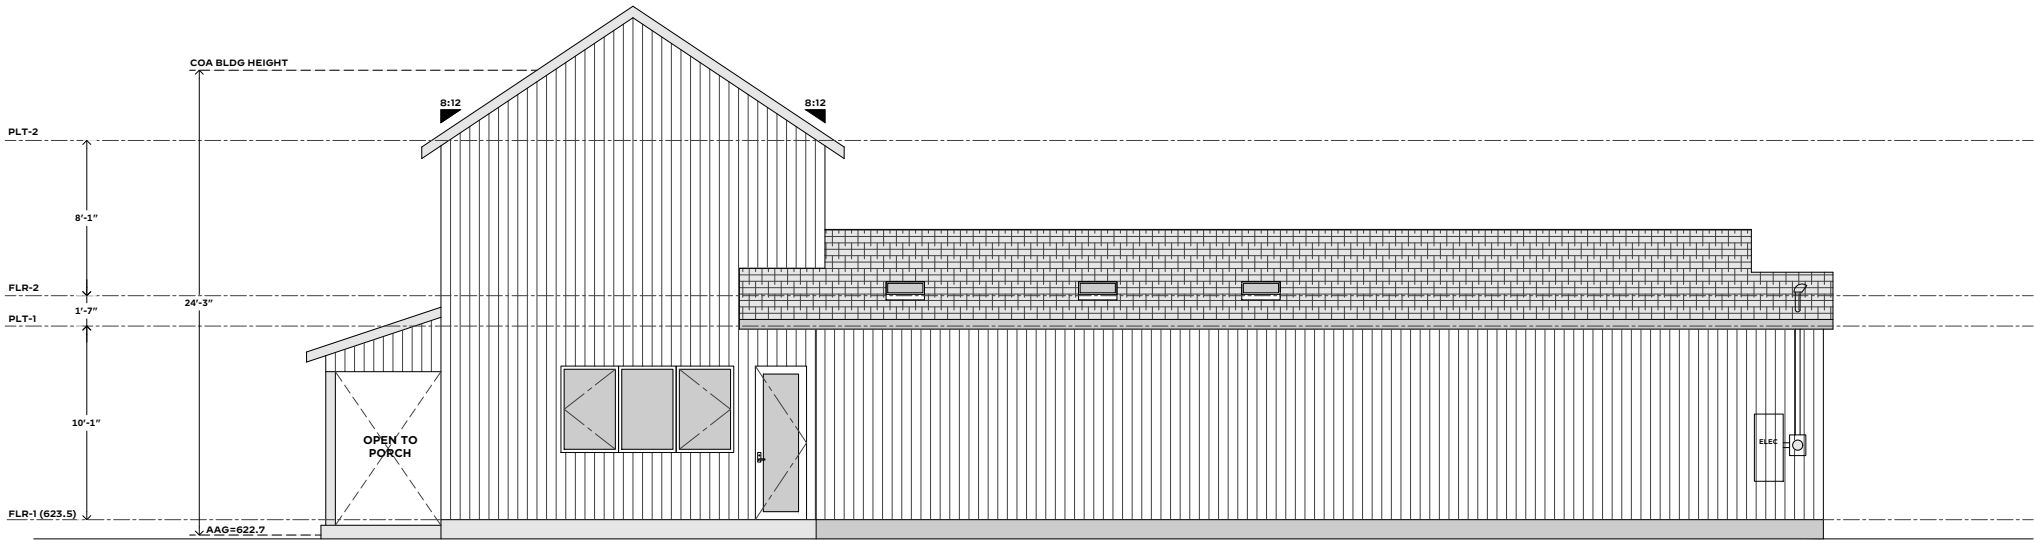

2 SIDE ELEVATION (SOUTH)



6-18-2020

3313 BRYKER DRIVE

BP8

EXTERIOR ELEVATIONS
2 OF 2

SCALE: 1"=10'-0"@11X17

