


TREE TABLE			
TAG NO.	SIZE	SPECIES	NOTES
85	8",6"	MULBERRY (RATED)	
87	4",4"	MULBERRY (RATED)	
88	6"	MULBERRY	
89	6"	MULBERRY	
143	12"	PECAN	TO BE REMOVED
144	15"	PECAN	TO BE REMOVED
145	19"	PECAN	
146	4 ",4"	LIGUSTRUM (RATED)	TO BE REMOVED
147	6",7",5",5",2",3"	LIGUSTRUM (RATED)	TO BE REMOVED
148	14"	PECAN	TO BE REMOVED
149	15"15"	PECAN (RATED)	
177	9"	ELM	
179	19"	MULBERRY	TO BE REMOVED
207	10"	MULBERRY	
208	10"	MULBERRY	
214	12"	MULBERRY	TO BE REMOVED
216	15"	MULBERRY	TO BE REMOVED
219	6"	HACKBERRY	TO BE REMOVED
233	13",9",3"	HACKBERRY (RATED)	
242	11",9"	MULBERRY (RATED)	TO BE REMOVED

NOTE: ALL STRUCTURES TO BE DEMOLISHED. EXISTING MASONRY TO BE SALVAGED FOR REUSE IN NEW LANDSCAPE ELEMENTS VISIBLE TO PUBLIC

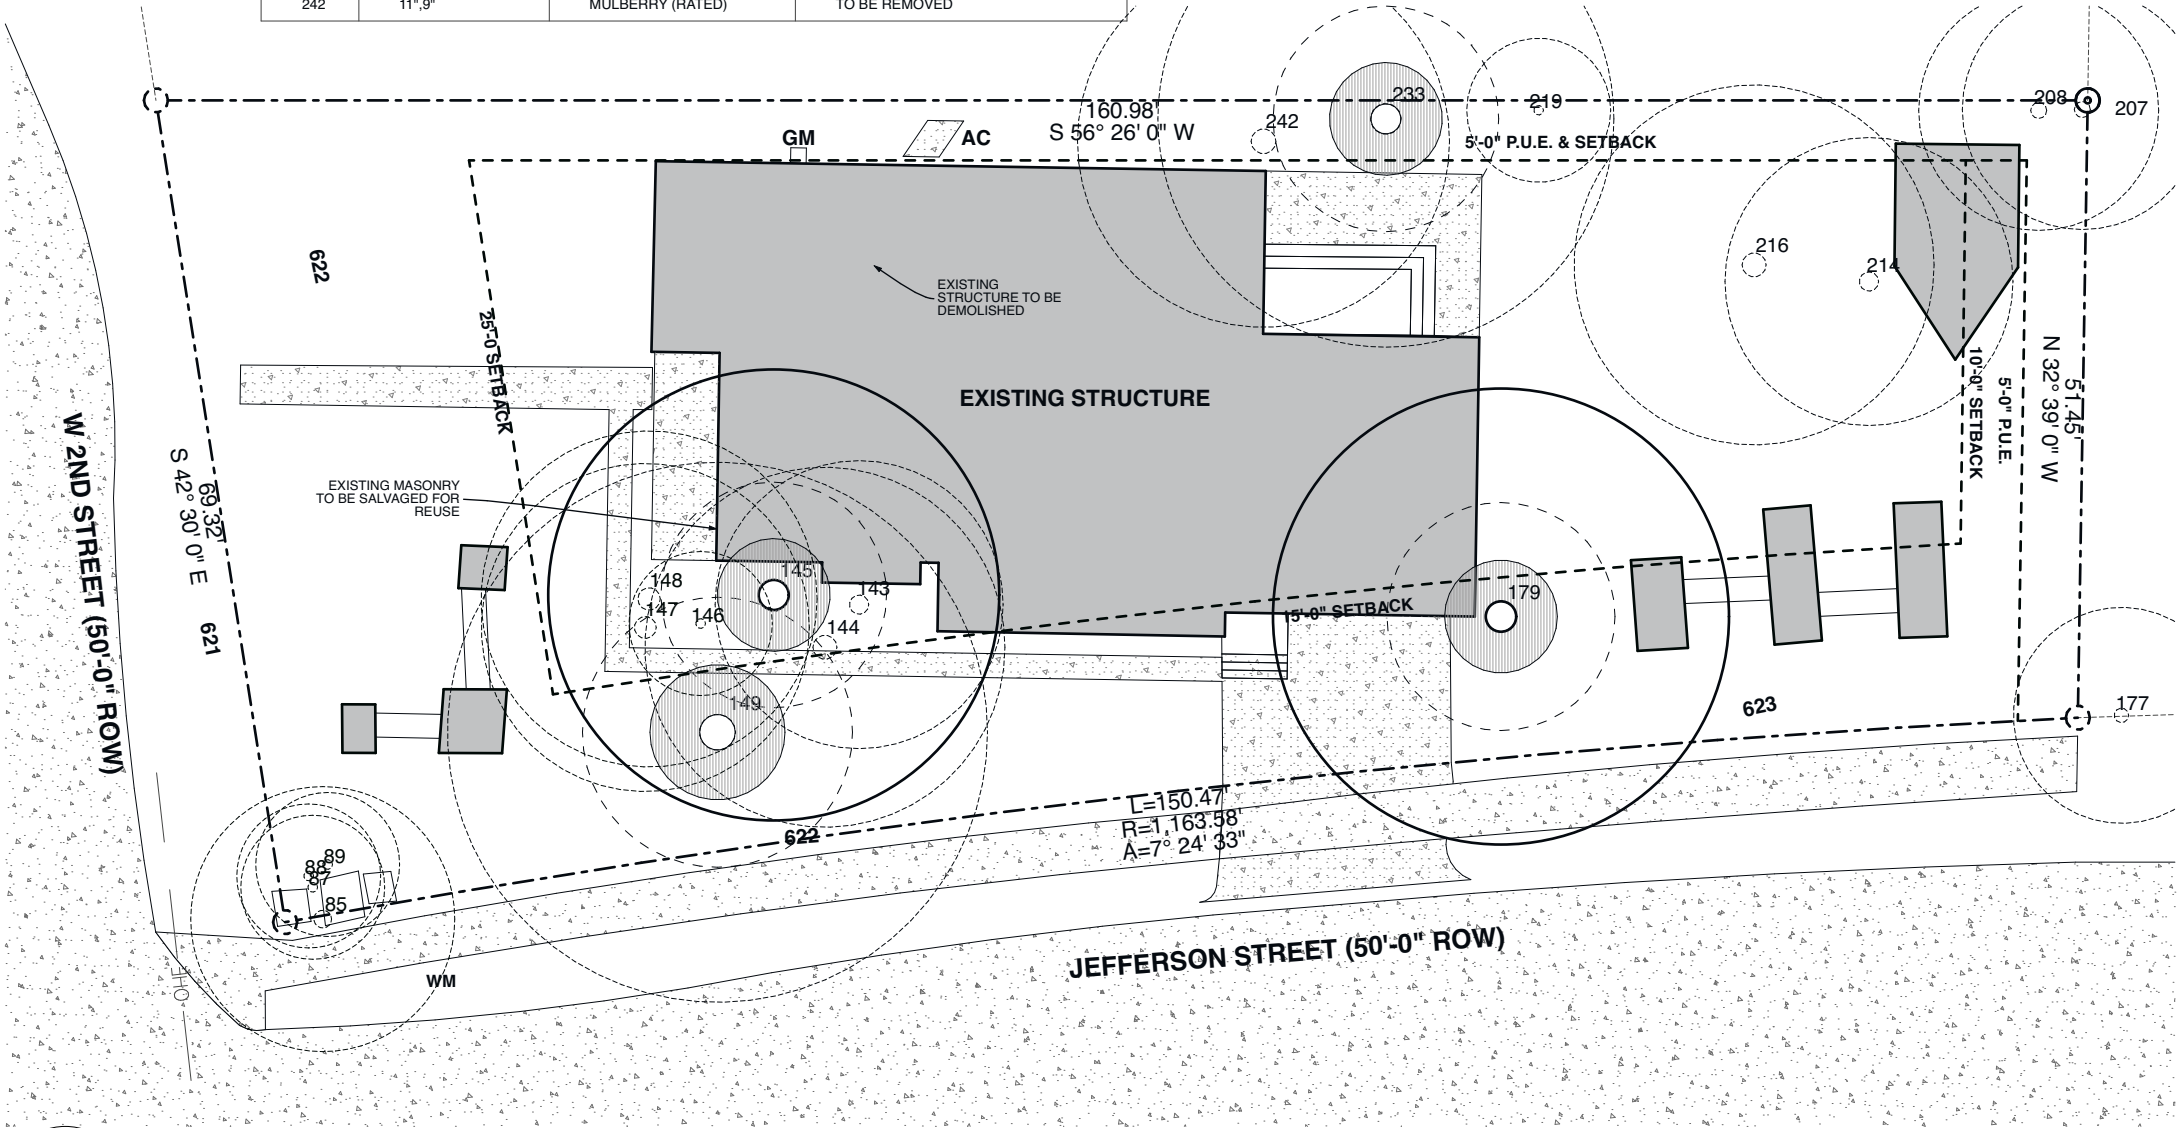

2
A.1
Site Existing
SCALE: 1/16" = 1'-0"

1701 Emille Lane Unit B, Austin, TX 78731

STRUCTURAL ENGINEERING

"insert text"

"insert text"

"insert text"

MEP

PROJECT

1700 West 32nd Street, Austin, 78703

DATE

TITLE

DRAWING No.

PROJECT No.

Jefferson
New Construction

2020/9/21

Site Plan Existing


A.1

080

Murray Legge Architecture

A Project by Murray Legge Architecture

TREE TABLE			
TAG NO.	SIZE	SPECIES	NOTES
85	8",6"	MULBERRY (RATED)	
87	4",4"	MULBERRY (RATED)	
88	6"	MULBERRY	
89	6"	MULBERRY	
143	12"	PECAN	TO BE REMOVED
144	15"	PECAN	TO BE REMOVED
145	19"	PECAN	
146	4 ",4"	LIGUSTRUM (RATED)	TO BE REMOVED
147	6",7",5",5",2",3"	LIGUSTRUM (RATED)	TO BE REMOVED
148	14"	PECAN	TO BE REMOVED
149	15"15"	PECAN (RATED)	
177	9"	ELM	
179	19"	MULBERRY	TO BE REMOVED
207	10"	MULBERRY	
208	10"	MULBERRY	
214	12"	MULBERRY	TO BE REMOVED
216	15"	MULBERRY	TO BE REMOVED
219	6"	HACKBERRY	TO BE REMOVED
233	13",9",3"	HACKBERRY (RATED)	
242	11",9"	MULBERRY (RATED)	TO BE REMOVED

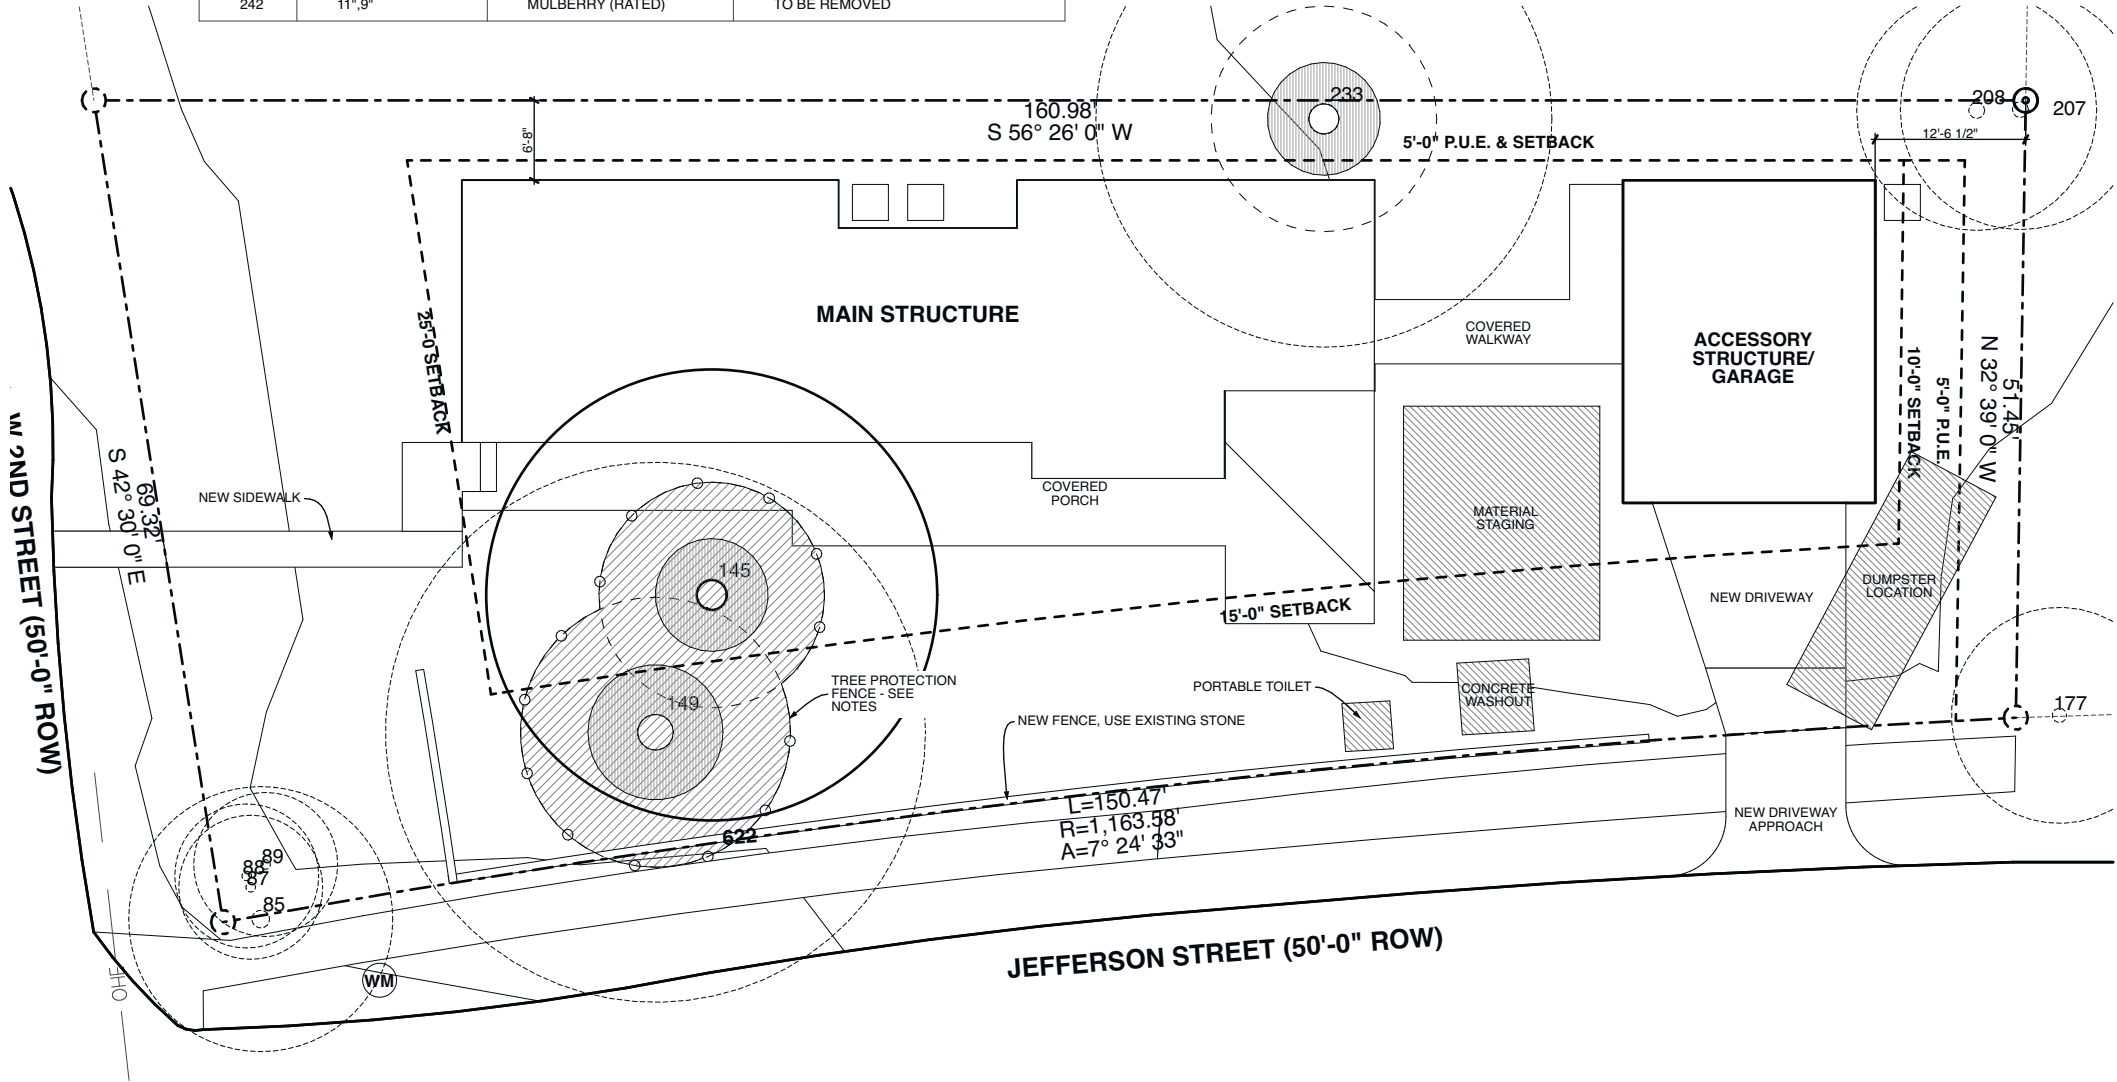

1
A.2

Site Plan 1/8
SCALE: 1/16" = 1'-0"



1701 Emille Lane Unit B, Austin, TX 78731

STRUCTURAL ENGINEERING

"insert text"
"insert text"
"insert text"

MEP

PROJECT

1700 West 32nd Street, Austin, 78703

DATE

TITLE

DRAWING No.

PROJECT No.


Murray Legge Architecture
A Project by Murray Legge Architecture

Jefferson
New Construction
2020/9/21

Site Plan Proposed

A.2

080

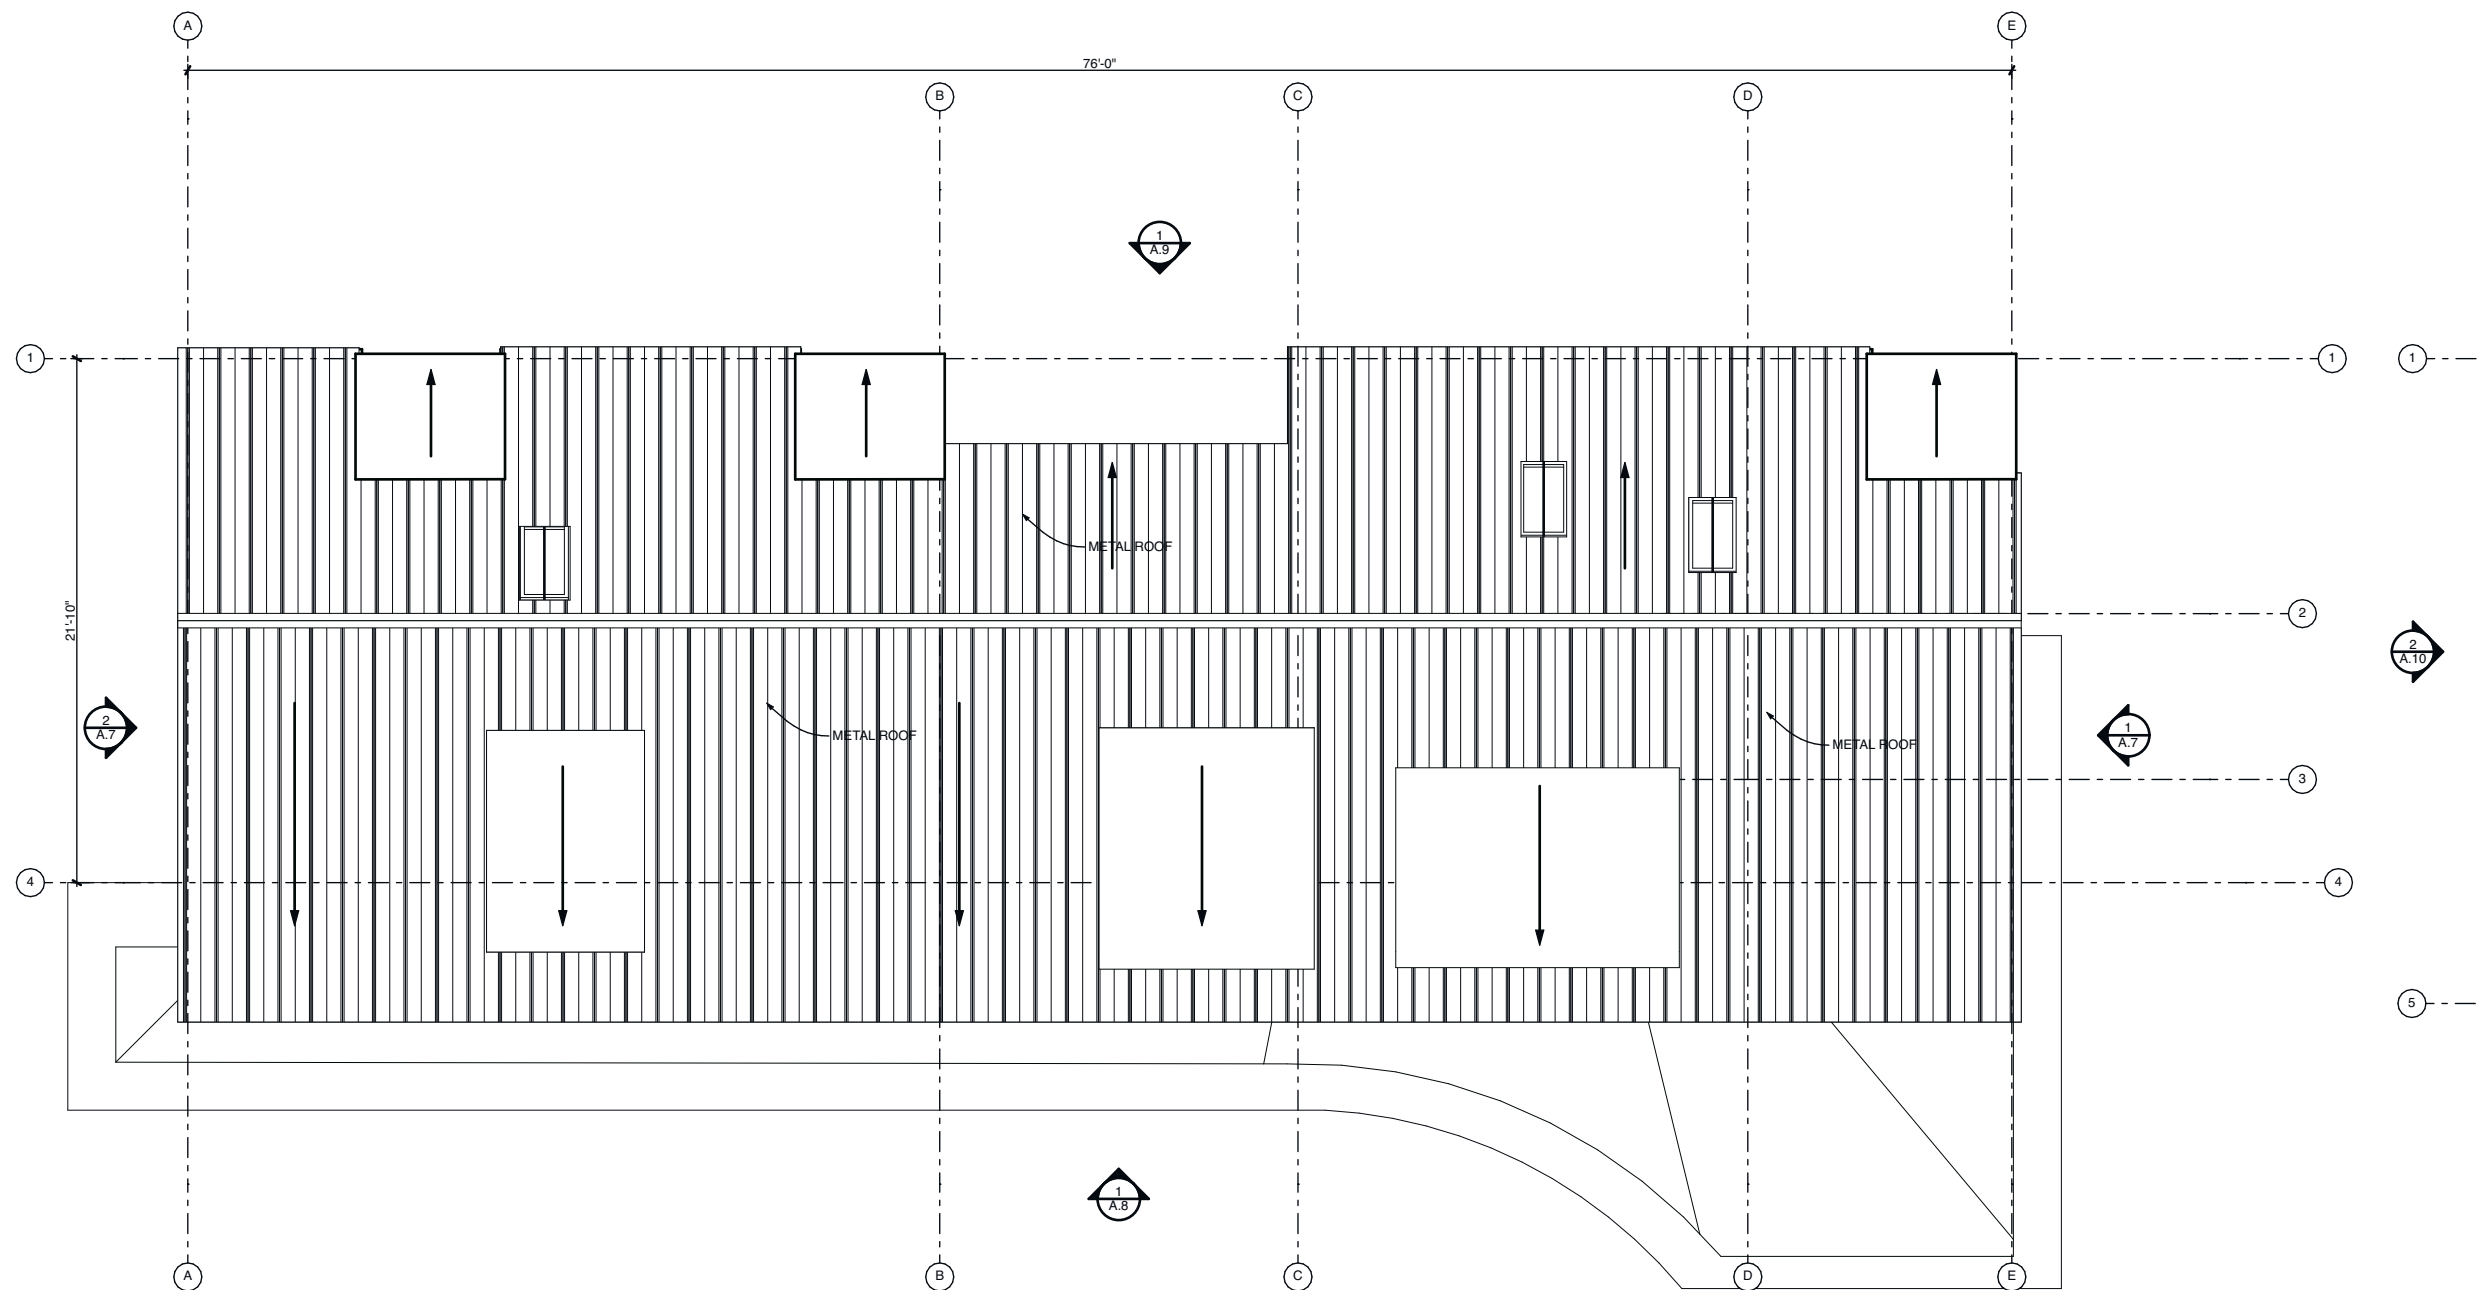

1
A.5

Roof

SCALE: 1/8" = 1'-0"

1701 Emile Lane Unit B, Austin, TX 78731

STRUCTURAL ENGINEERING

"insert text"
"insert text"
"insert text"

MEP

PROJECT

1700 West 32nd Street, Austin, 78703

DATE

TITLE

DRAWING No.

PROJECT No.

Murray Legge Architecture
A Project by Murray Legge Architecture


Jefferson
New Construction

2020/9/21


Roof

A.5


080

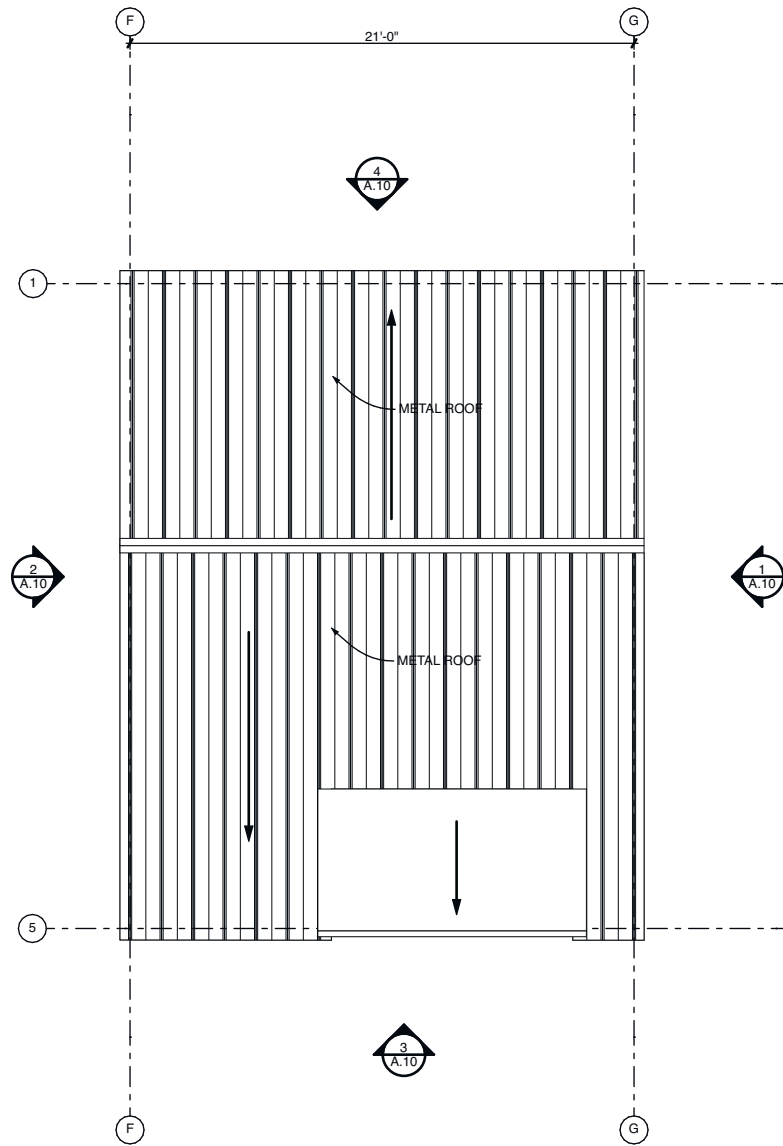

3
A.6
Roof
SCALE: 1/8" = 1'-0"

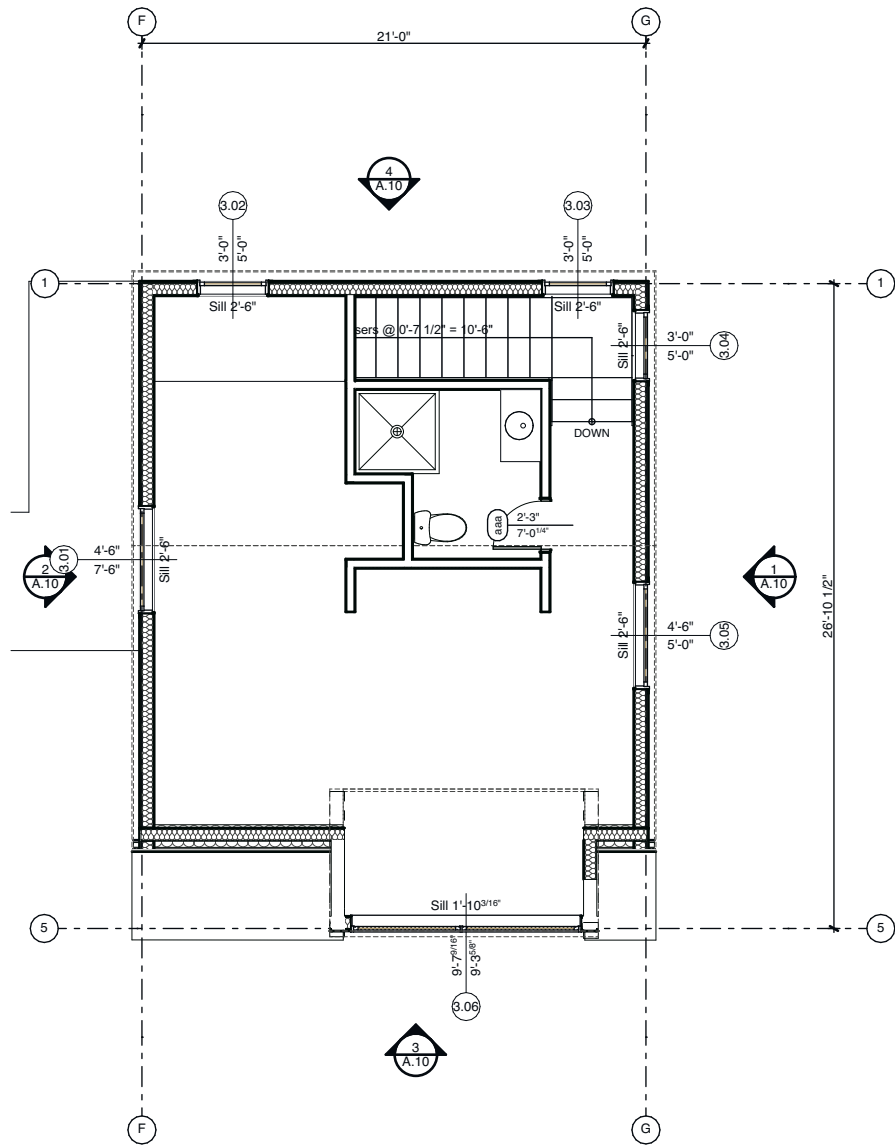

2
A.6
Plan L2
SCALE: 1/8" = 1'-0"

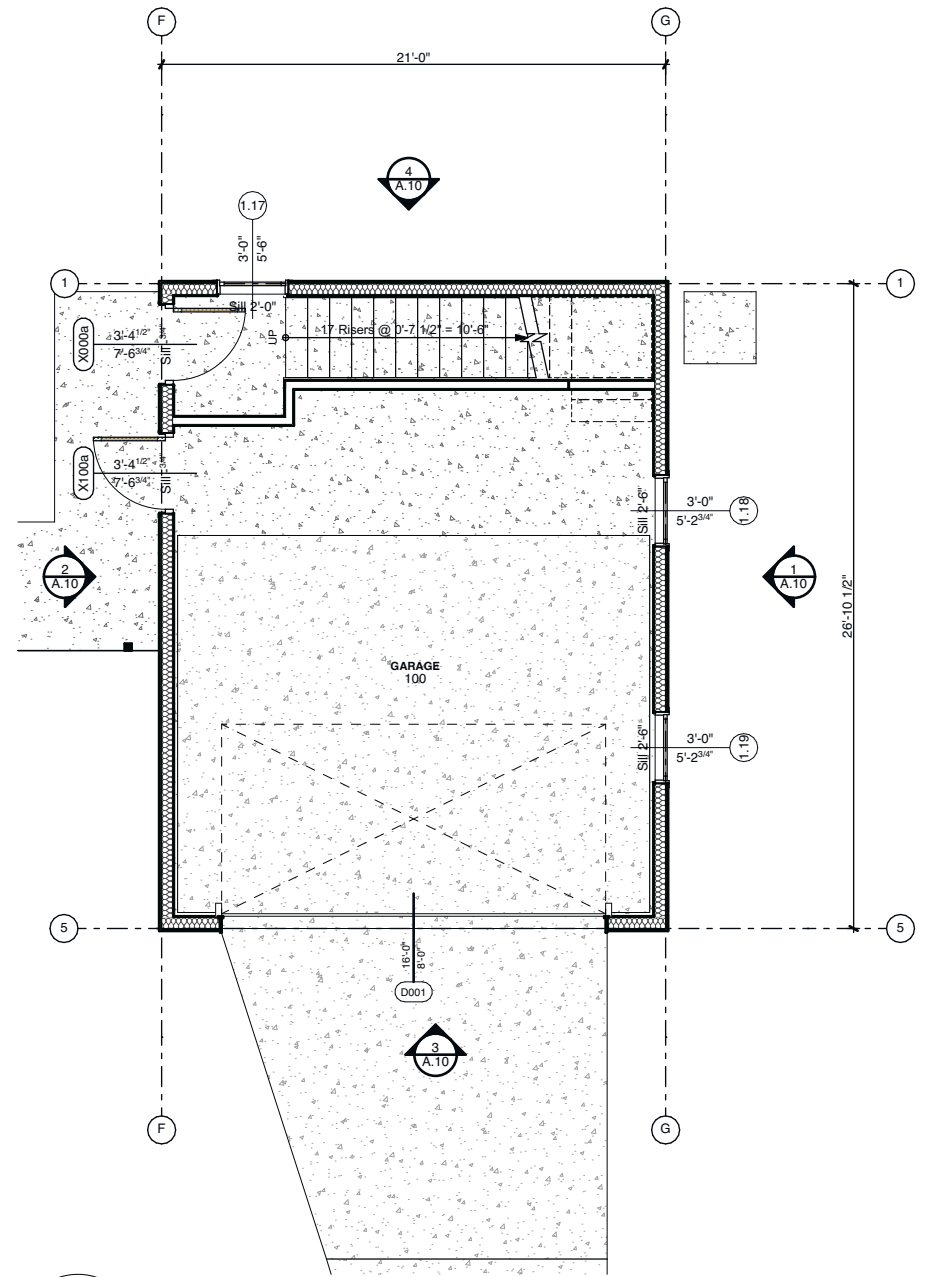

1
A.6
Plan L1
SCALE: 1/8" = 1'-0"

1701 Emile Lane Unit B, Austin, TX 78731

STRUCTURAL ENGINEERING

"insert text"

MEP

PROJECT

1700 West 32nd Street, Austin, 78703

DATE

TITLE

DRAWING No.

PROJECT No.

Murray Legge Architecture
A Project by Murray Legge Architecture



Jefferson
New Construction

2020/9/21

Accessory Structure

A.6

080

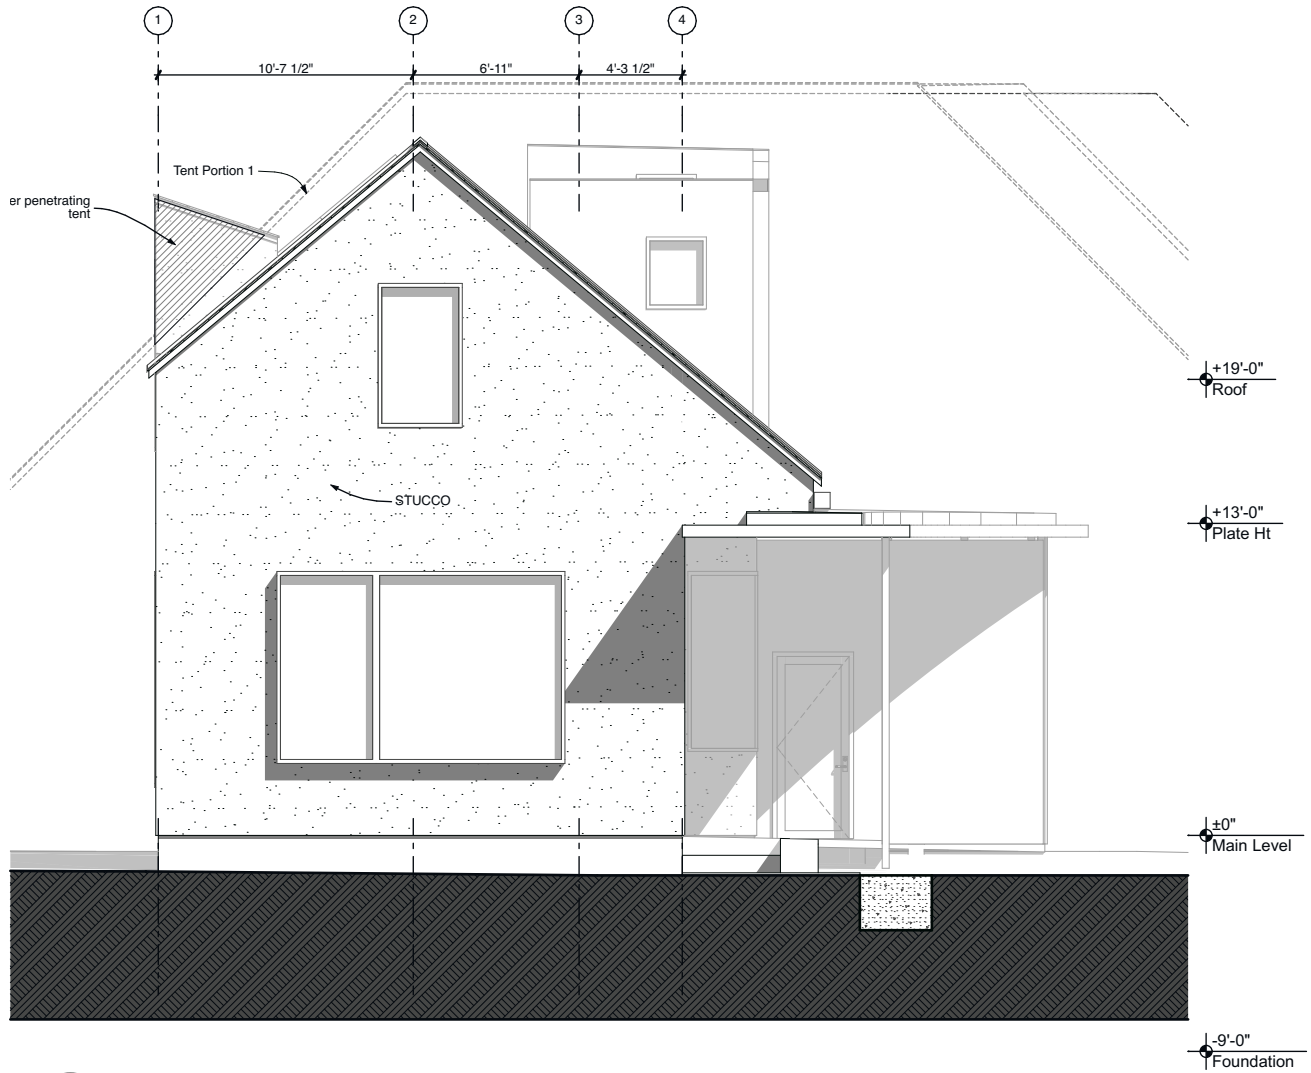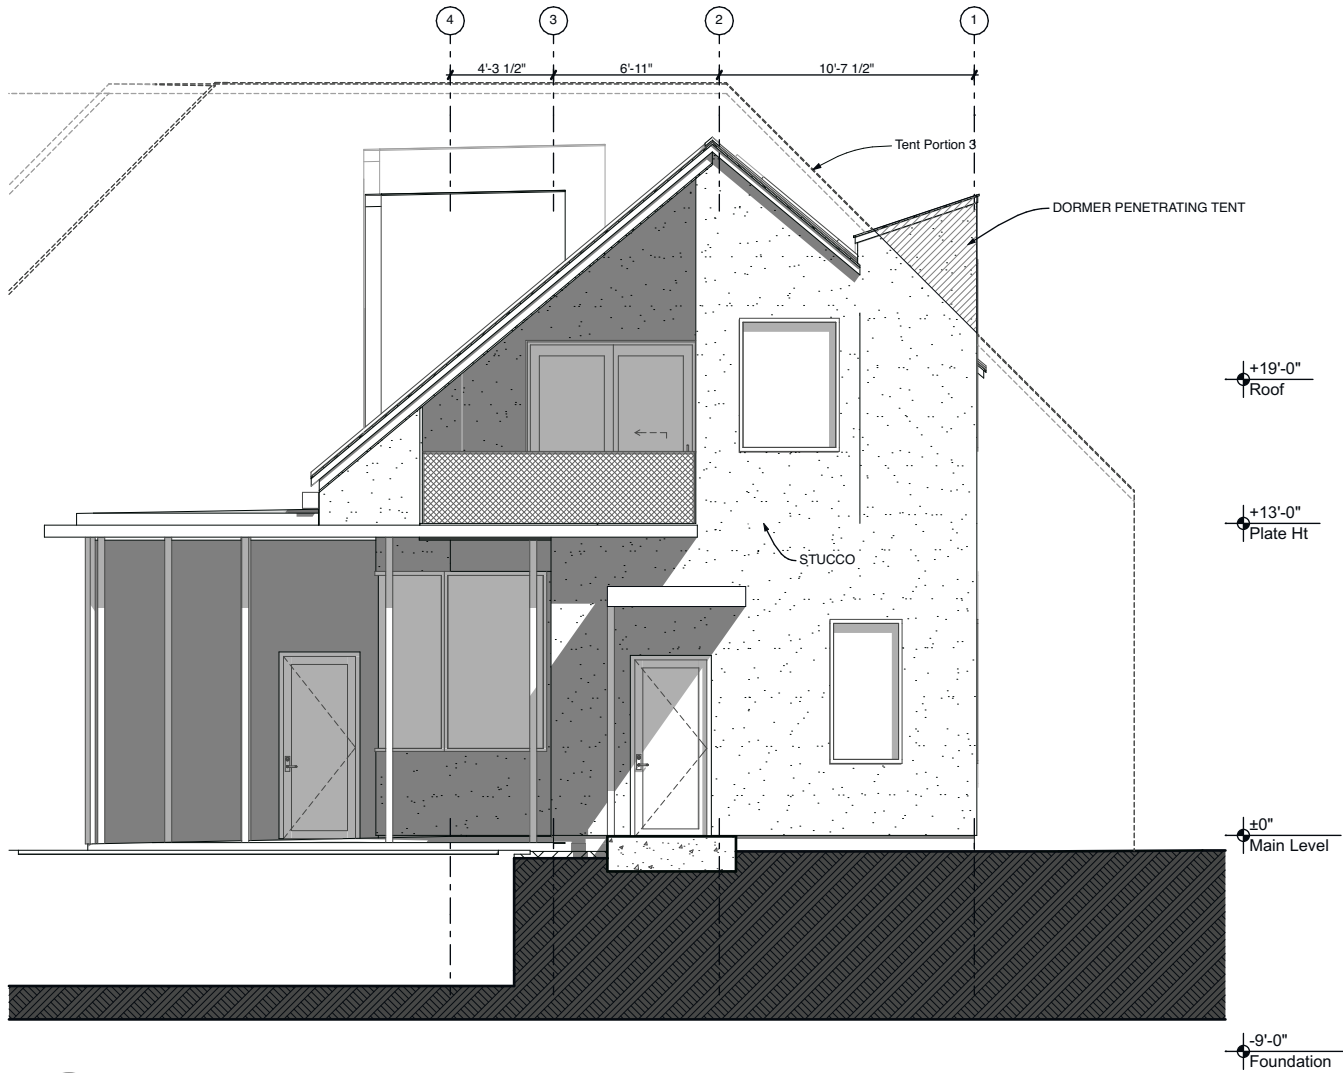

1701 Emile Lane Unit B, Austin, TX 78731

STRUCTURAL ENGINEERING

"insert text"

MEP

PROJECT

1700 West 32nd Street, Austin, 78703

DATE

TITLE

DRAWING No.

PROJECT No.

Murray Legge Architecture

A Project by Murray Legge Architecture


Jefferson
New Construction

2020/9/21

Elevations

A.7

080

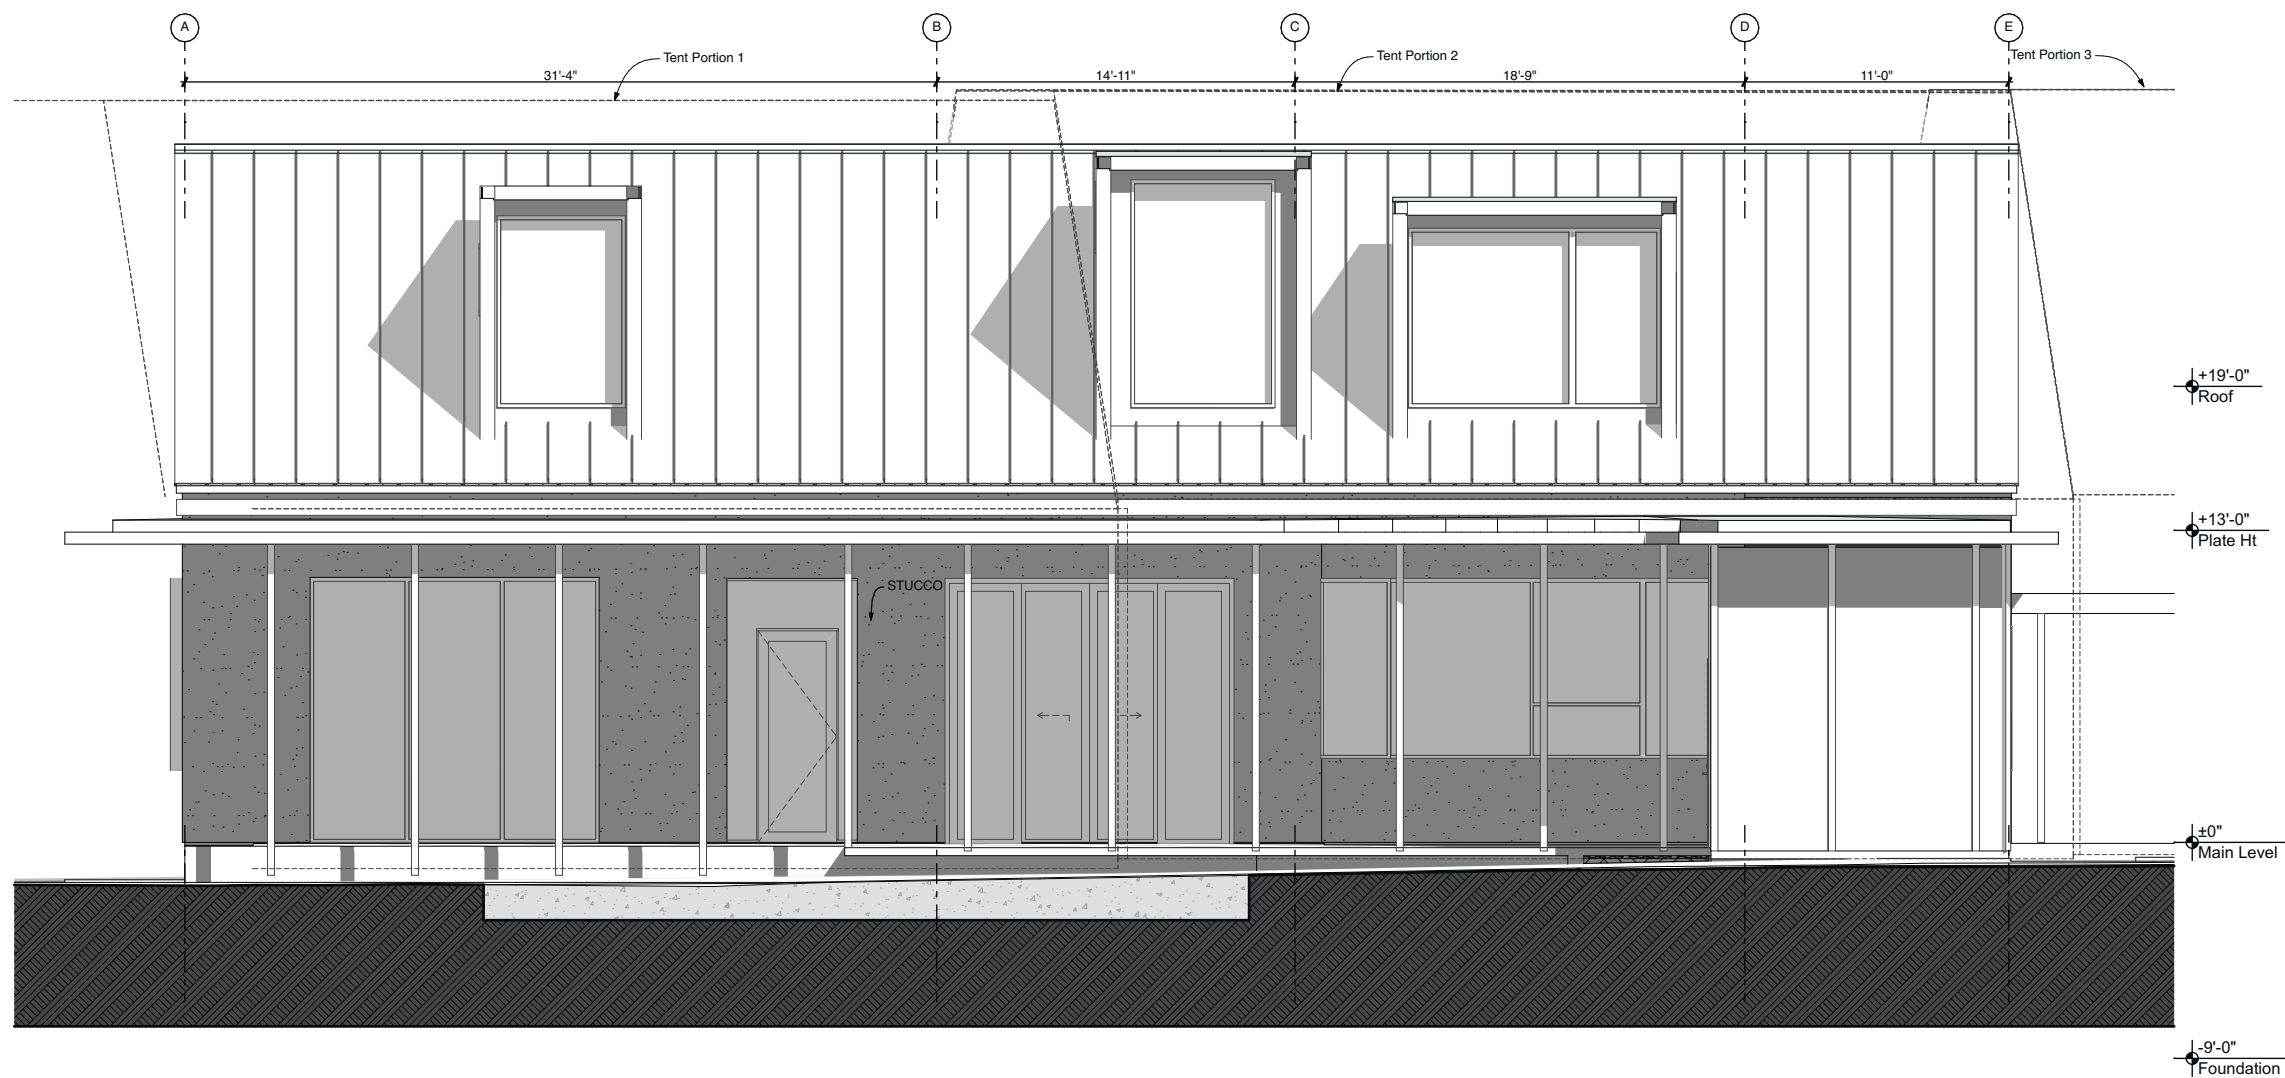

1
A.8

Elevation East 1
SCALE: 1/8" = 1'-0"

1701 Emile Lane Unit B, Austin, TX 78731

STRUCTURAL ENGINEERING
"insert text"
"insert text"
"insert text"
MEP

PROJECT

1700 West 32nd Street, Austin, 78703


DATE
TITLE

DRAWING No.
PROJECT No.

Murray Legge Architecture
A Project by Murray Legge Architecture


Jefferson
New Construction
2020/9/21
Elevations

A.8
080

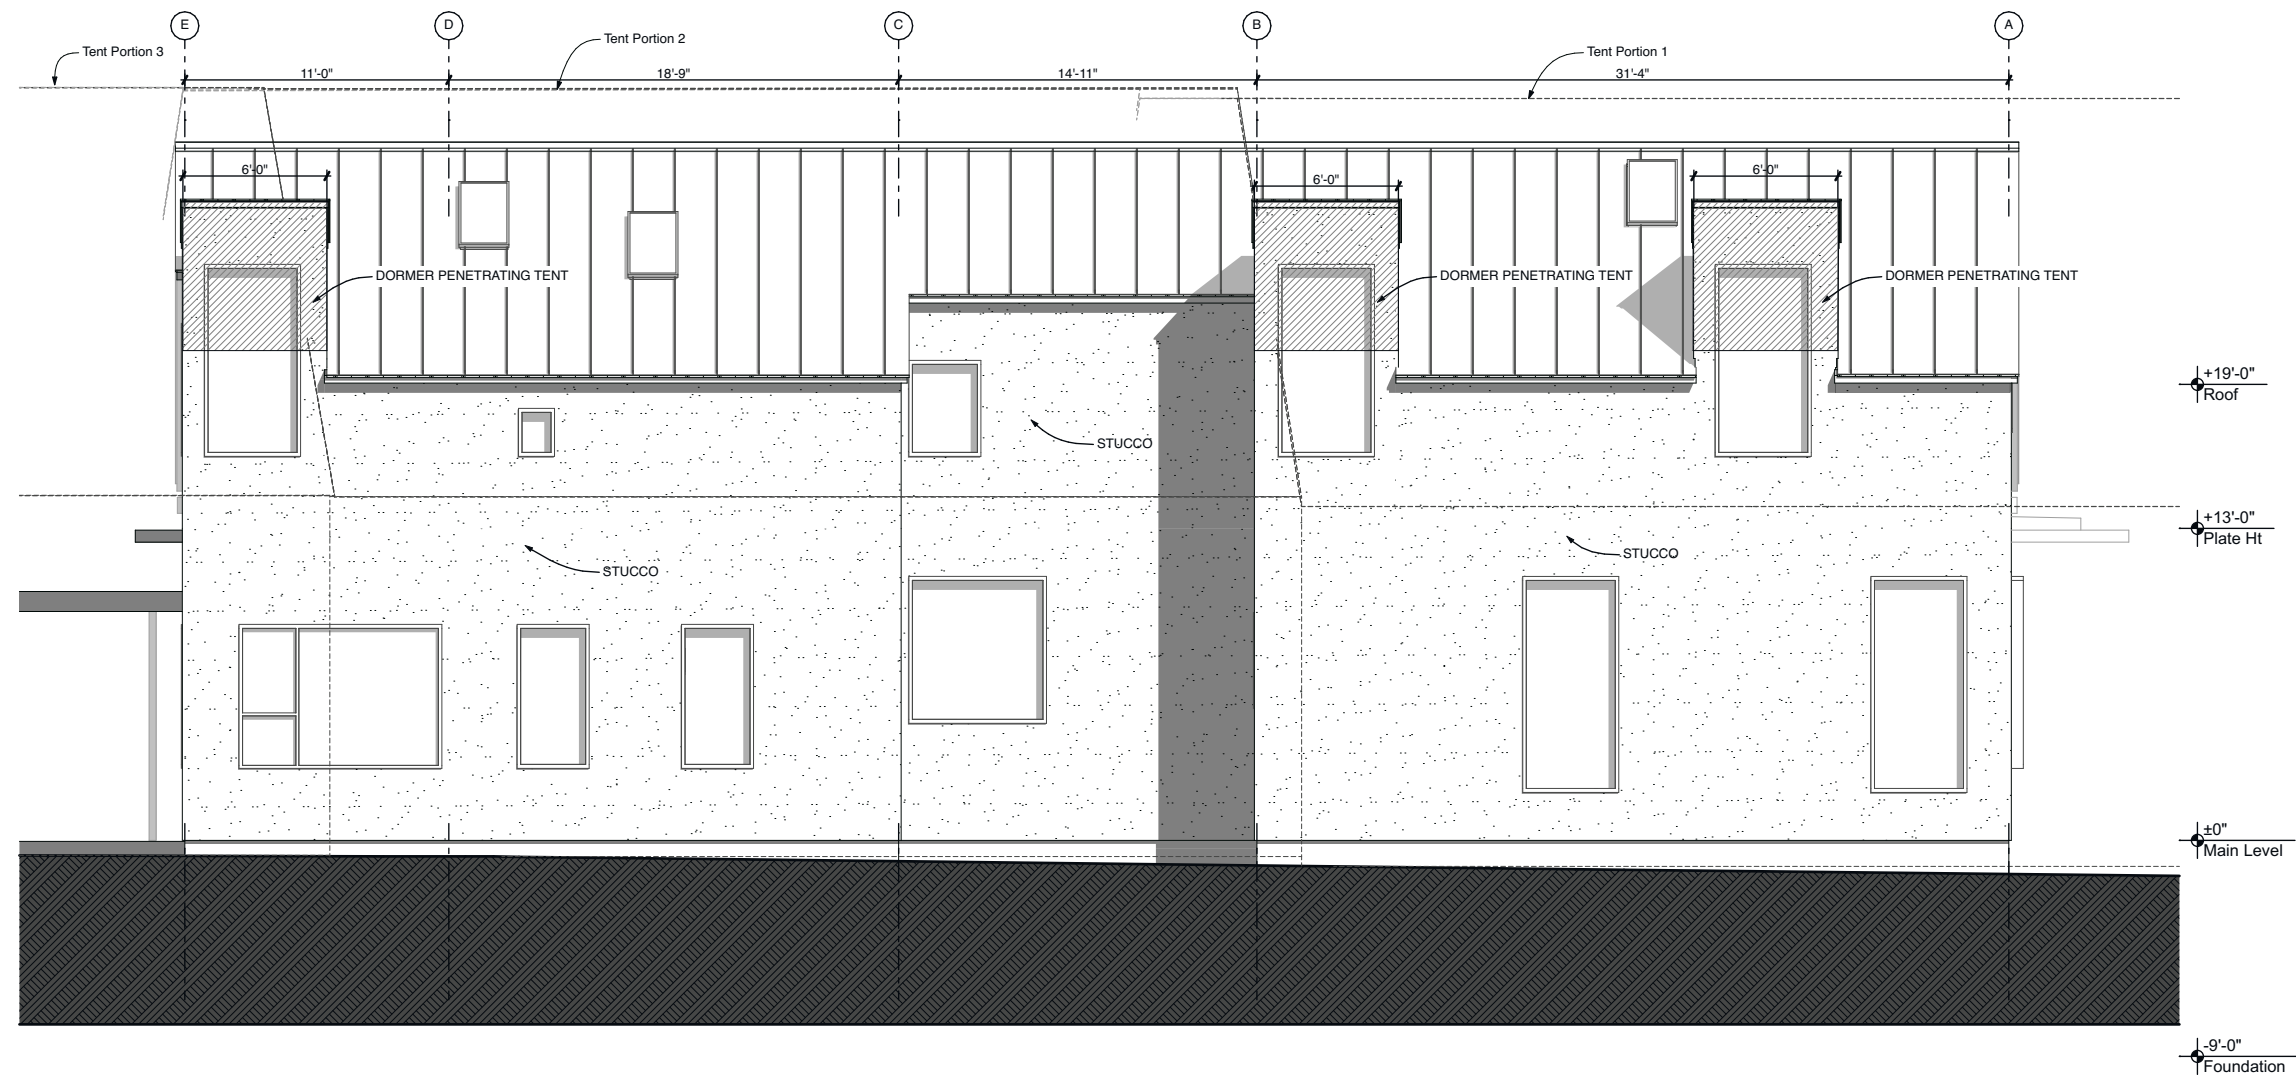

1
A.9


Elevation West
SCALE: 1/8" = 1'-0"

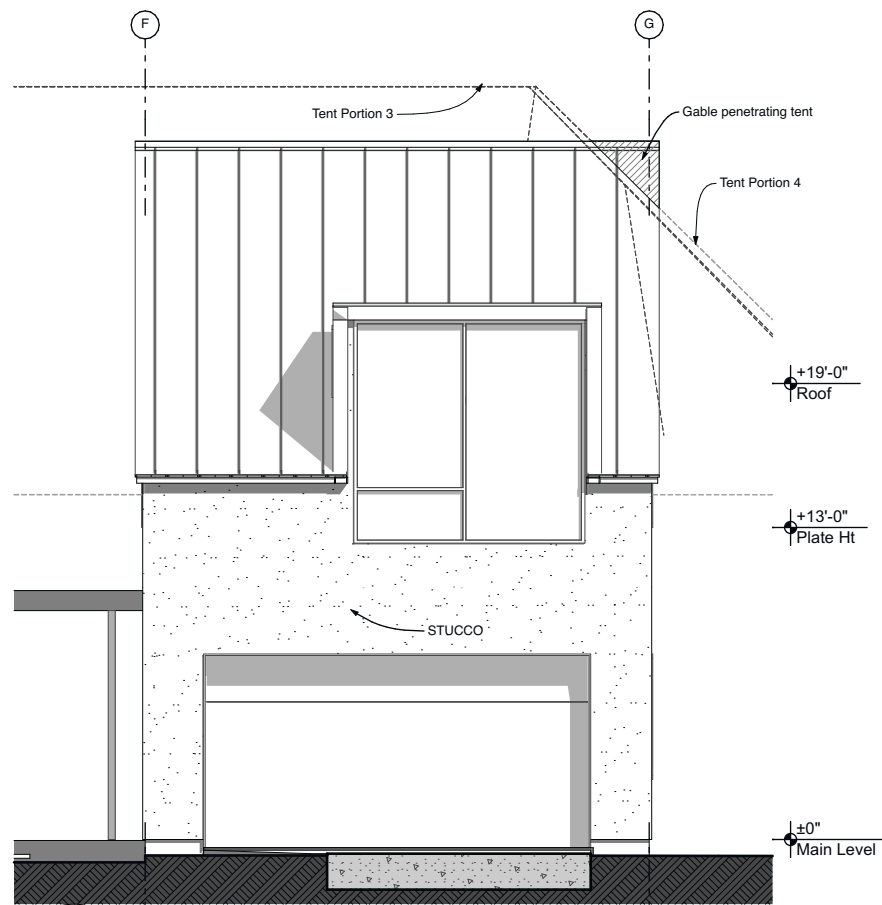

3
A.10

Elevation East 2


SCALE: 1/8" = 1'-0"

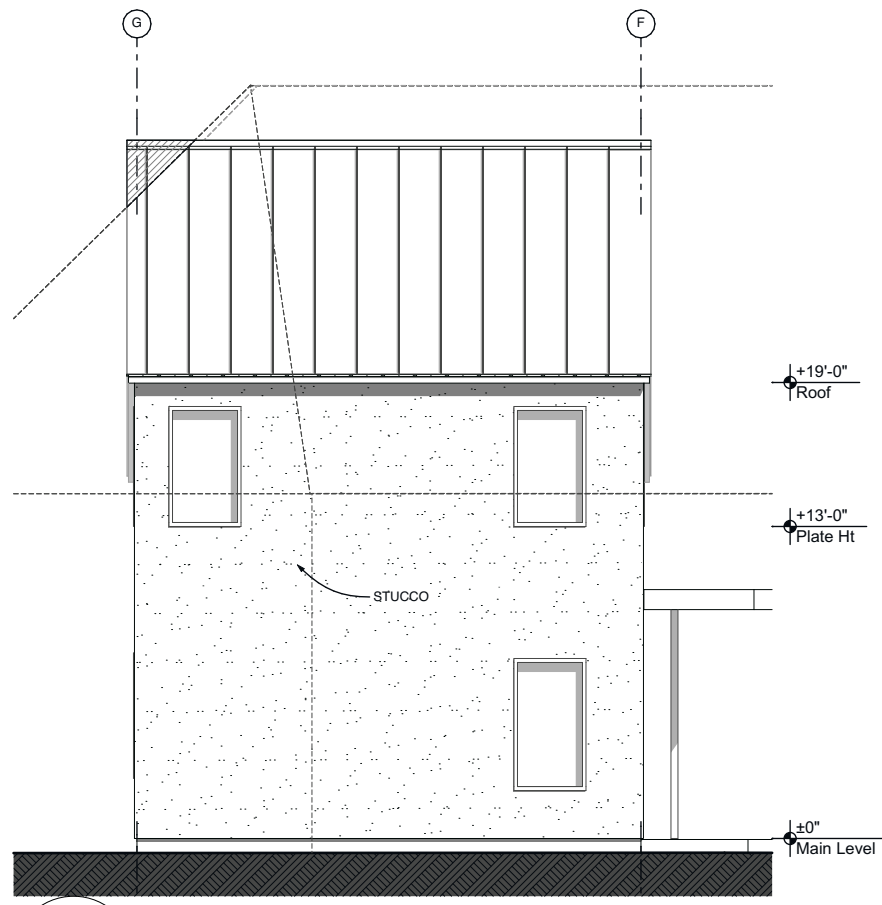

4
A.10

Elevation West 2


SCALE: 1/8" = 1'-0"

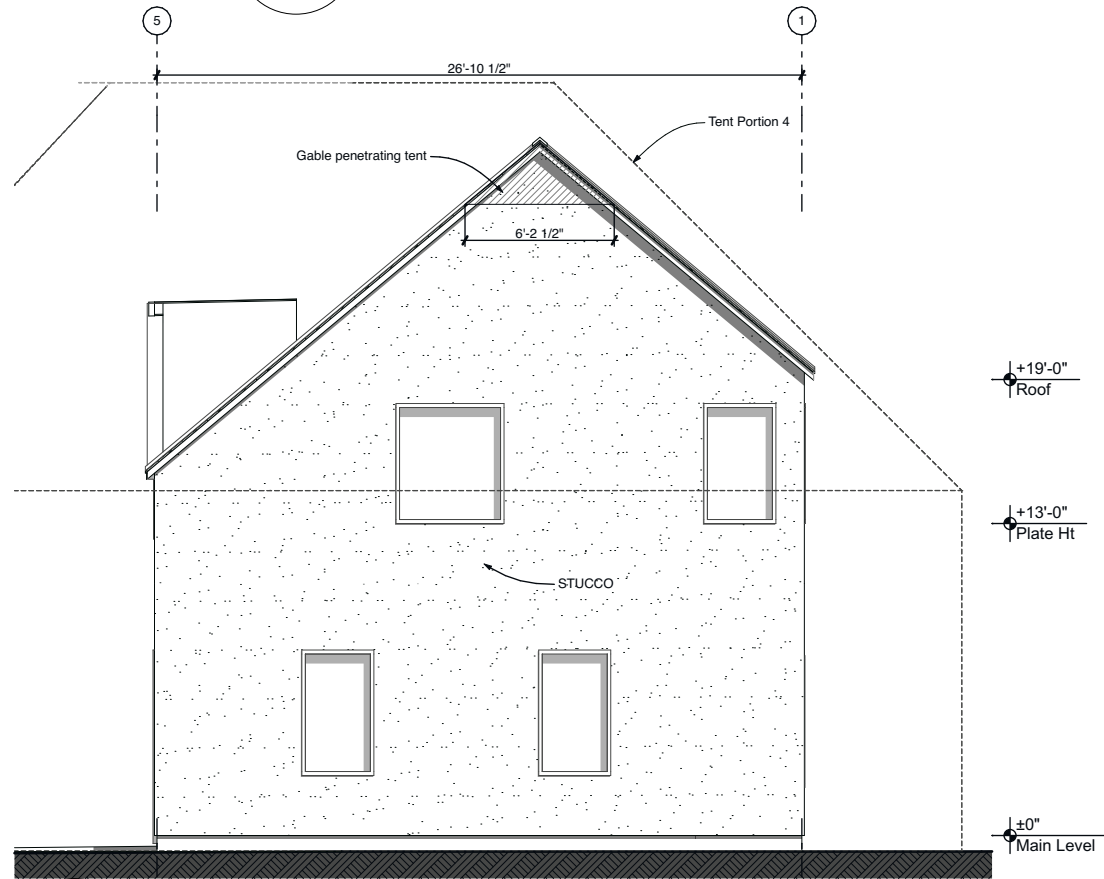

1
A.10

Elevation North 2

SCALE: 1/8" = 1'-0"

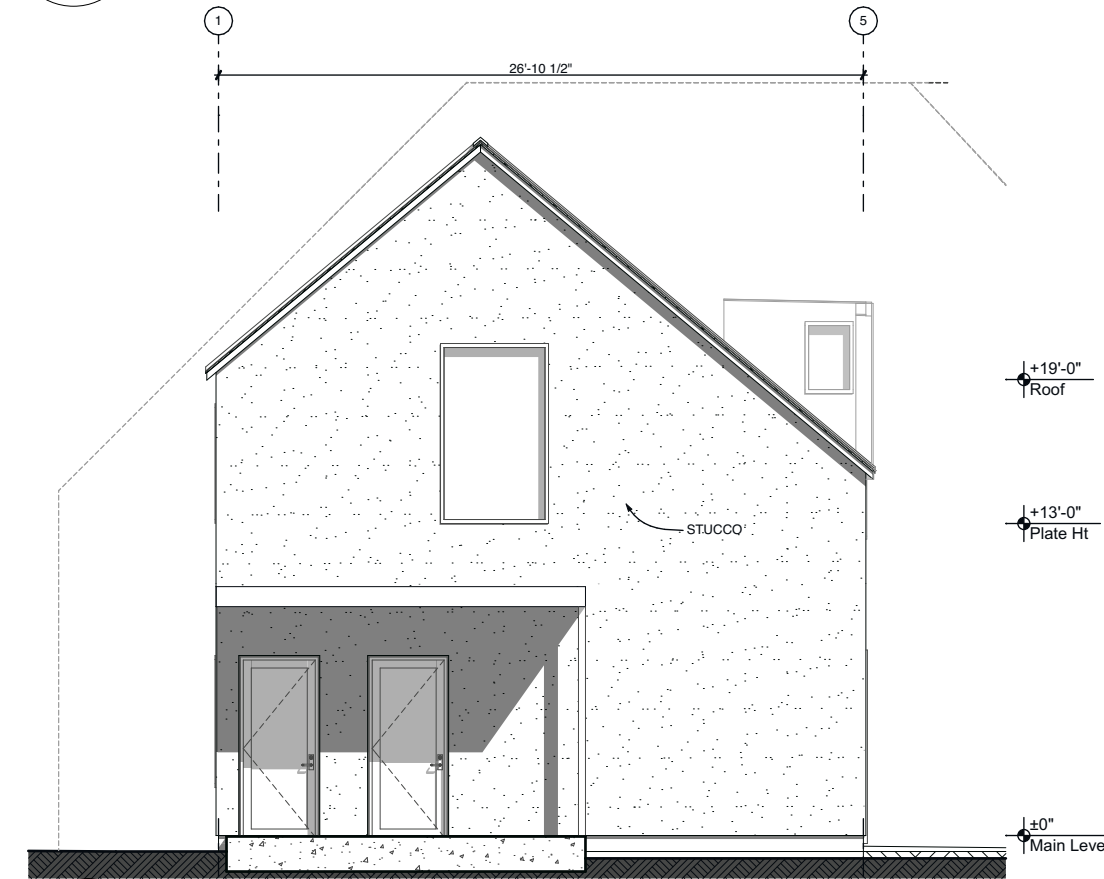

2
A.10

Elevation South 2

SCALE: 1/8" = 1'-0"



1701 Emile Lane Unit B, Austin, TX 78731

Murray Legge Architecture
A Project by Murray Legge Architecture

STRUCTURAL ENGINEERING

"insert text"
"insert text"
"insert text"

MEP

PROJECT

1700 West 32nd Street, Austin, 78703

DATE

TITLE

DRAWING No.

PROJECT No.

Jefferson
New Construction

2020/9/21

Elevations

A.10

080