



1 SITE PLAN

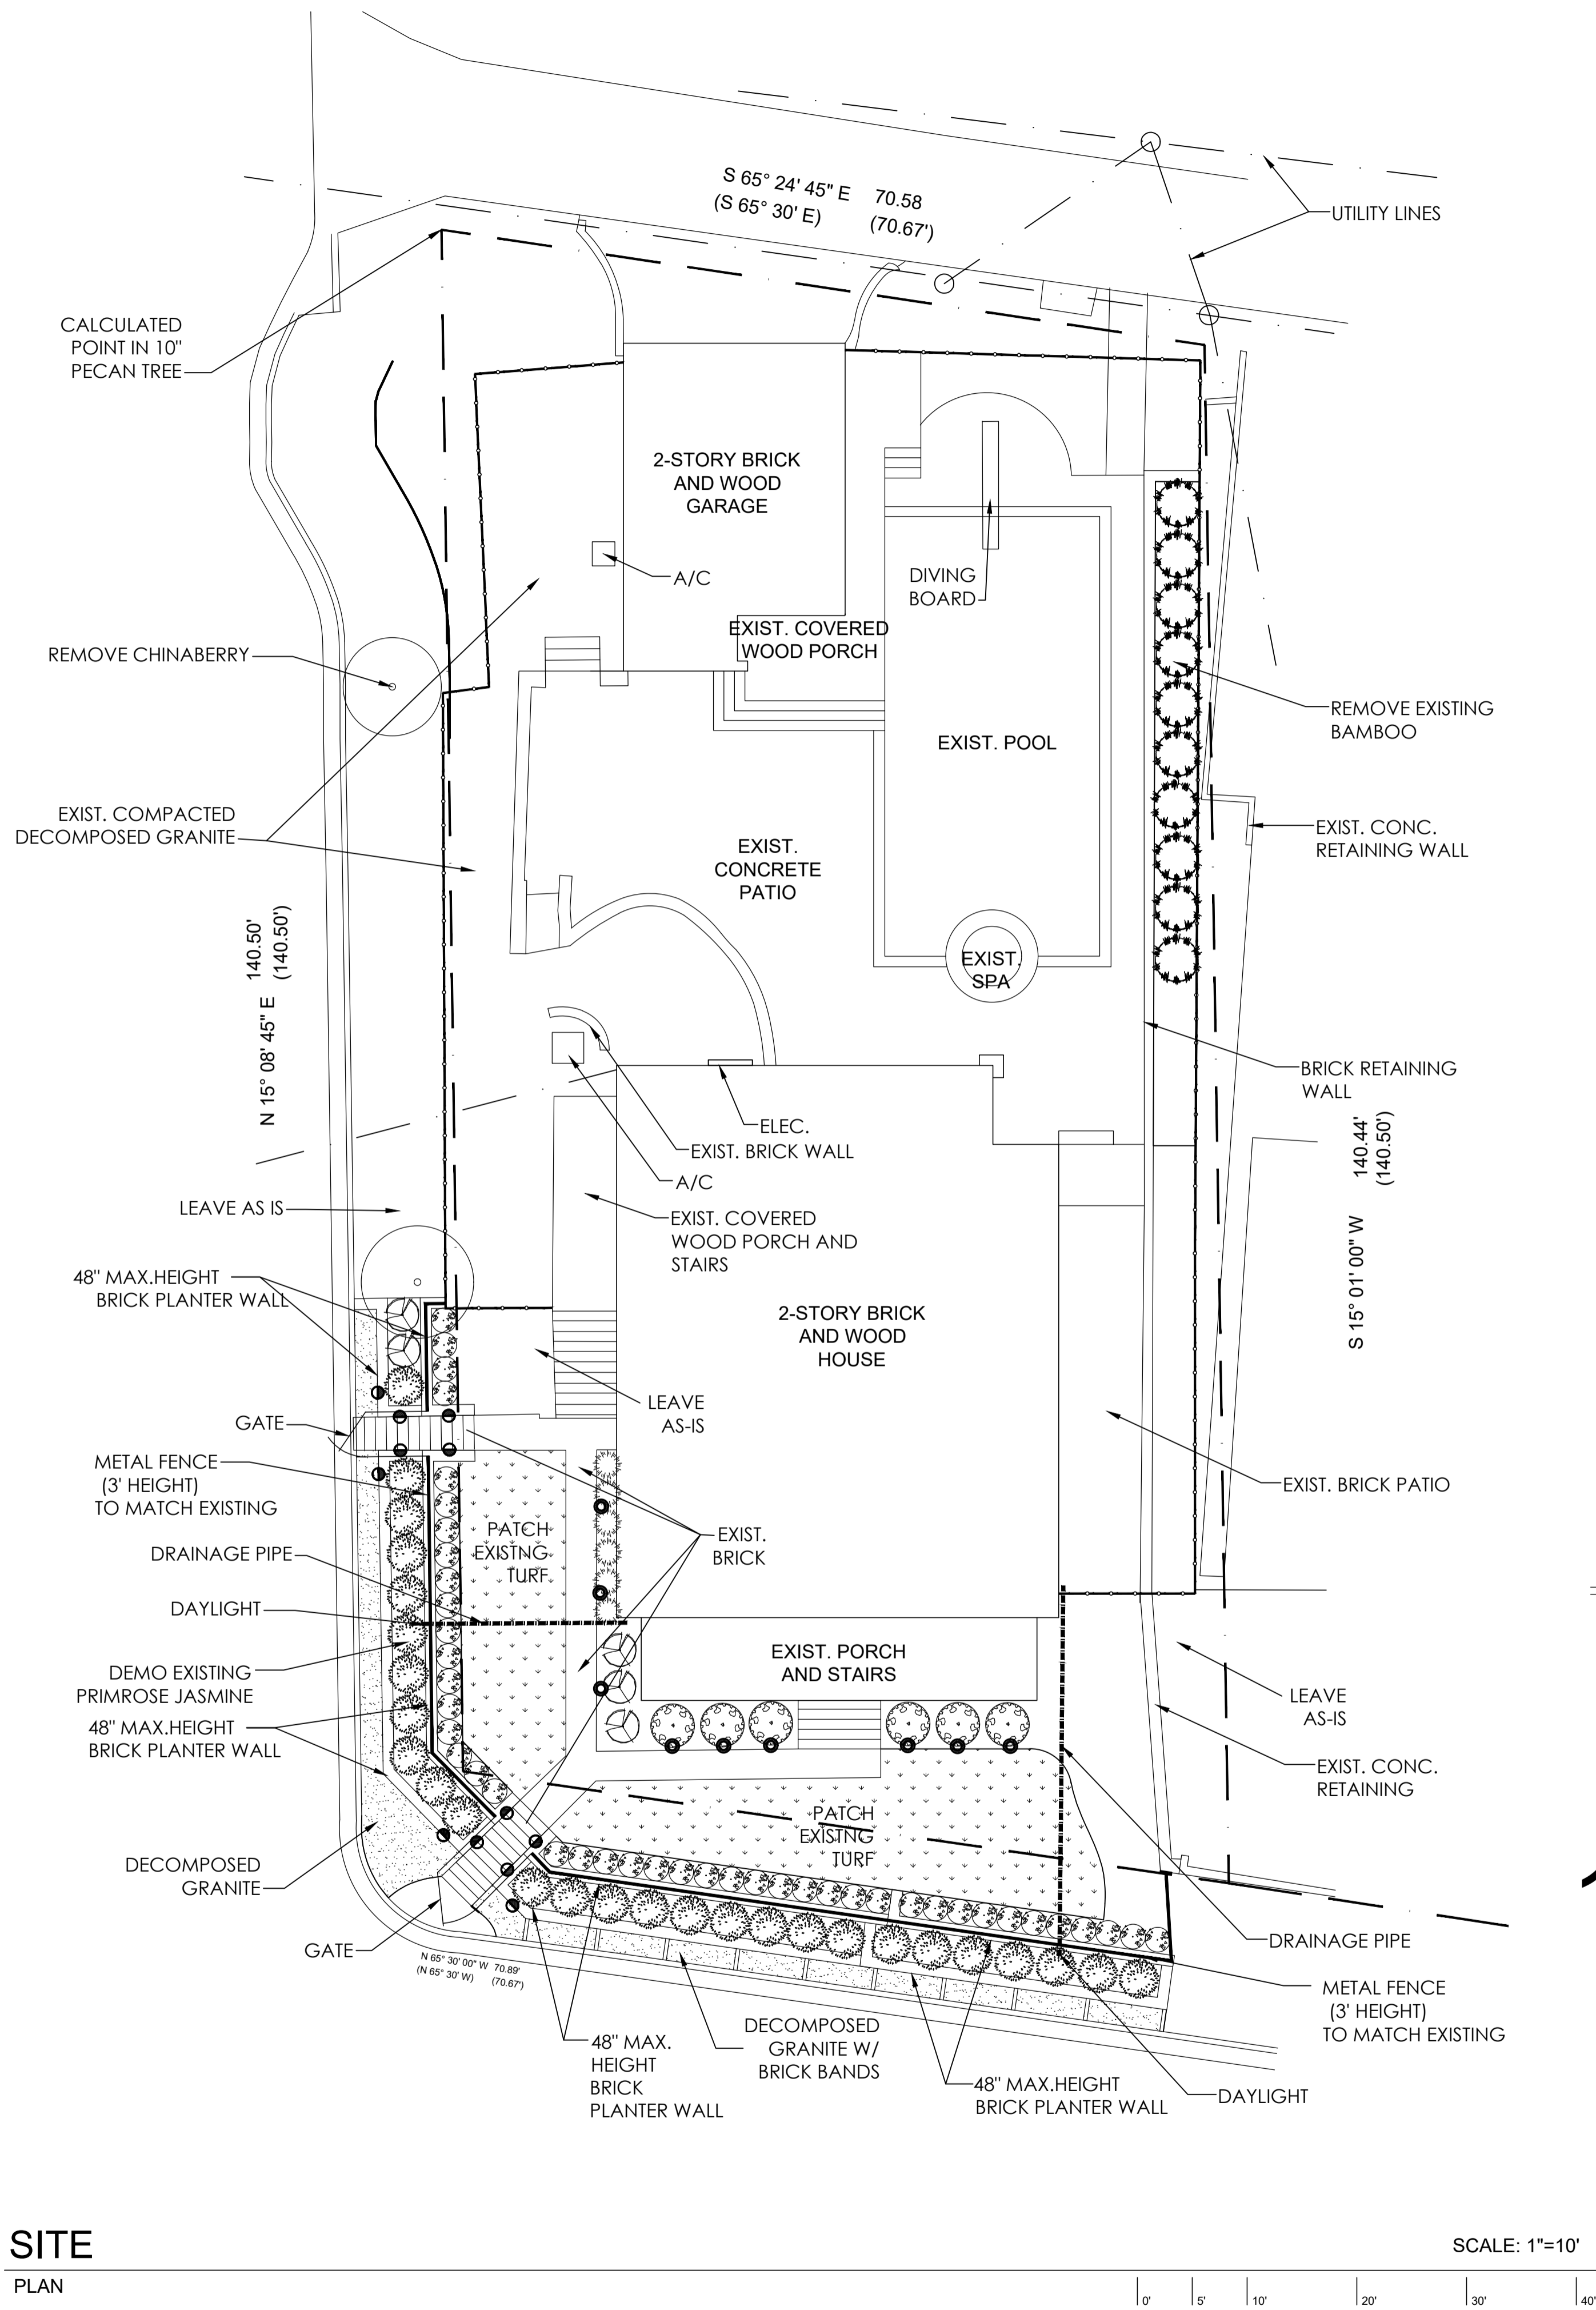


PLANTS			
QUANTITY	SYMBOL	COMMON NAME	SIZE
43		Drift Roses	3 gallon
10		Italian Cypress	15 gallon
6		Oakleaf Hydrangea	5 gallon
27		Dwarf Olive	3 gallon
6		Bicolor Iris	3 gallon
5		Blue Plumbago	3 gallon

LEGEND	
	COMPACTED D.G.
	NATIVE HARDWOOD MULCH WHERE NEW PLANTS ARE
	PATCH EXIST. LAWN
	BURIED DRAINAGE PIPE

PROPOSED LANDSCAPE LIGHTING		TOTAL LUMENS
	12 LED GROUND MOUNTED UPLIGHTS WAC 3011 27BZ 60LM (MAX)	720
	6 LED MINI ACCENT UPLIGHTS FOR PLANT ACCENT LIGHTING WAC 5111 27BZ 365 LM (MAX)	2,190
TOTAL: 18 FIXTURES		2,910 TOTAL MAX LUMENS

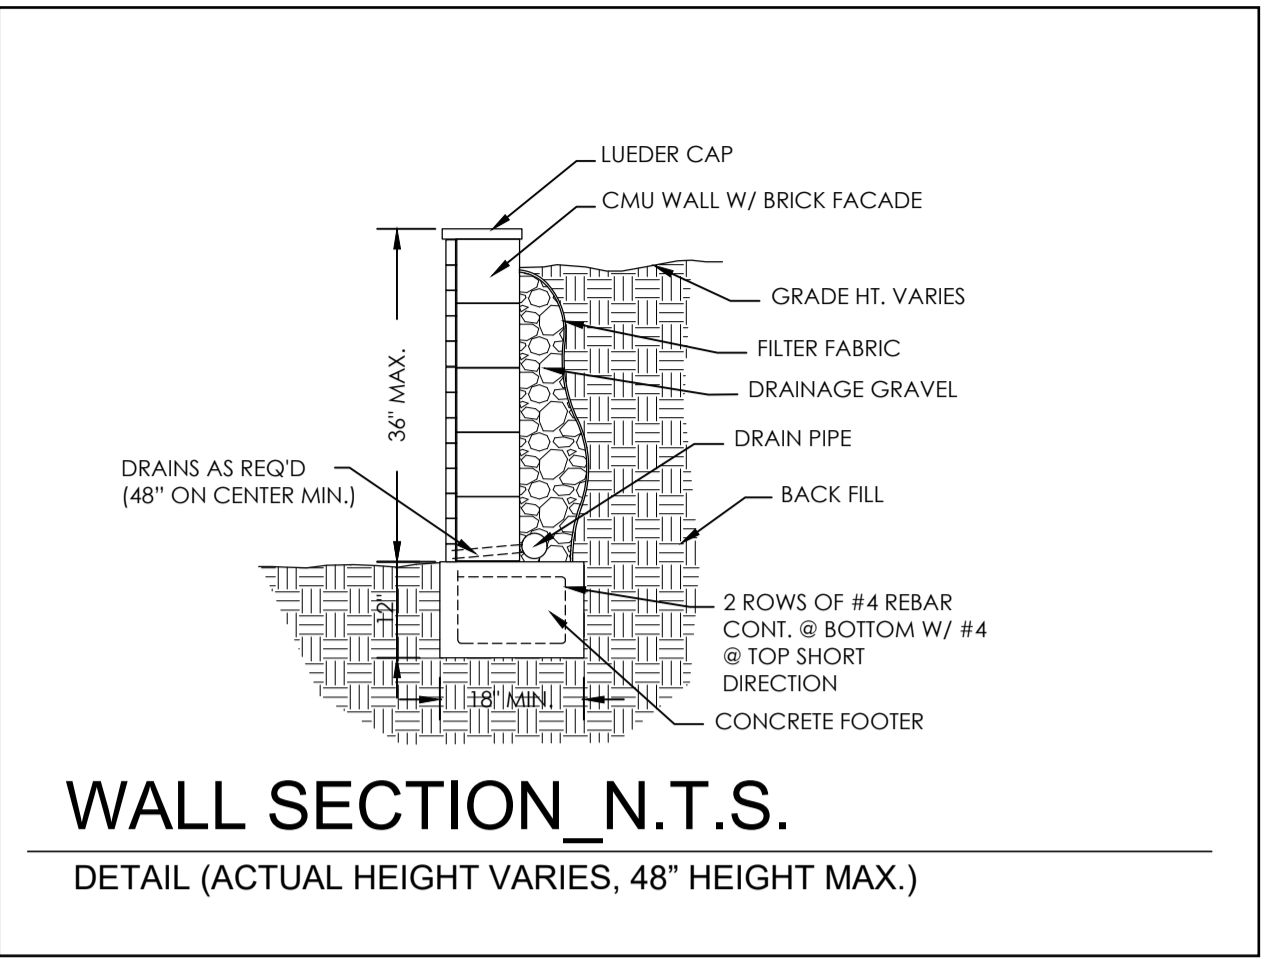

1 SITE PLAN

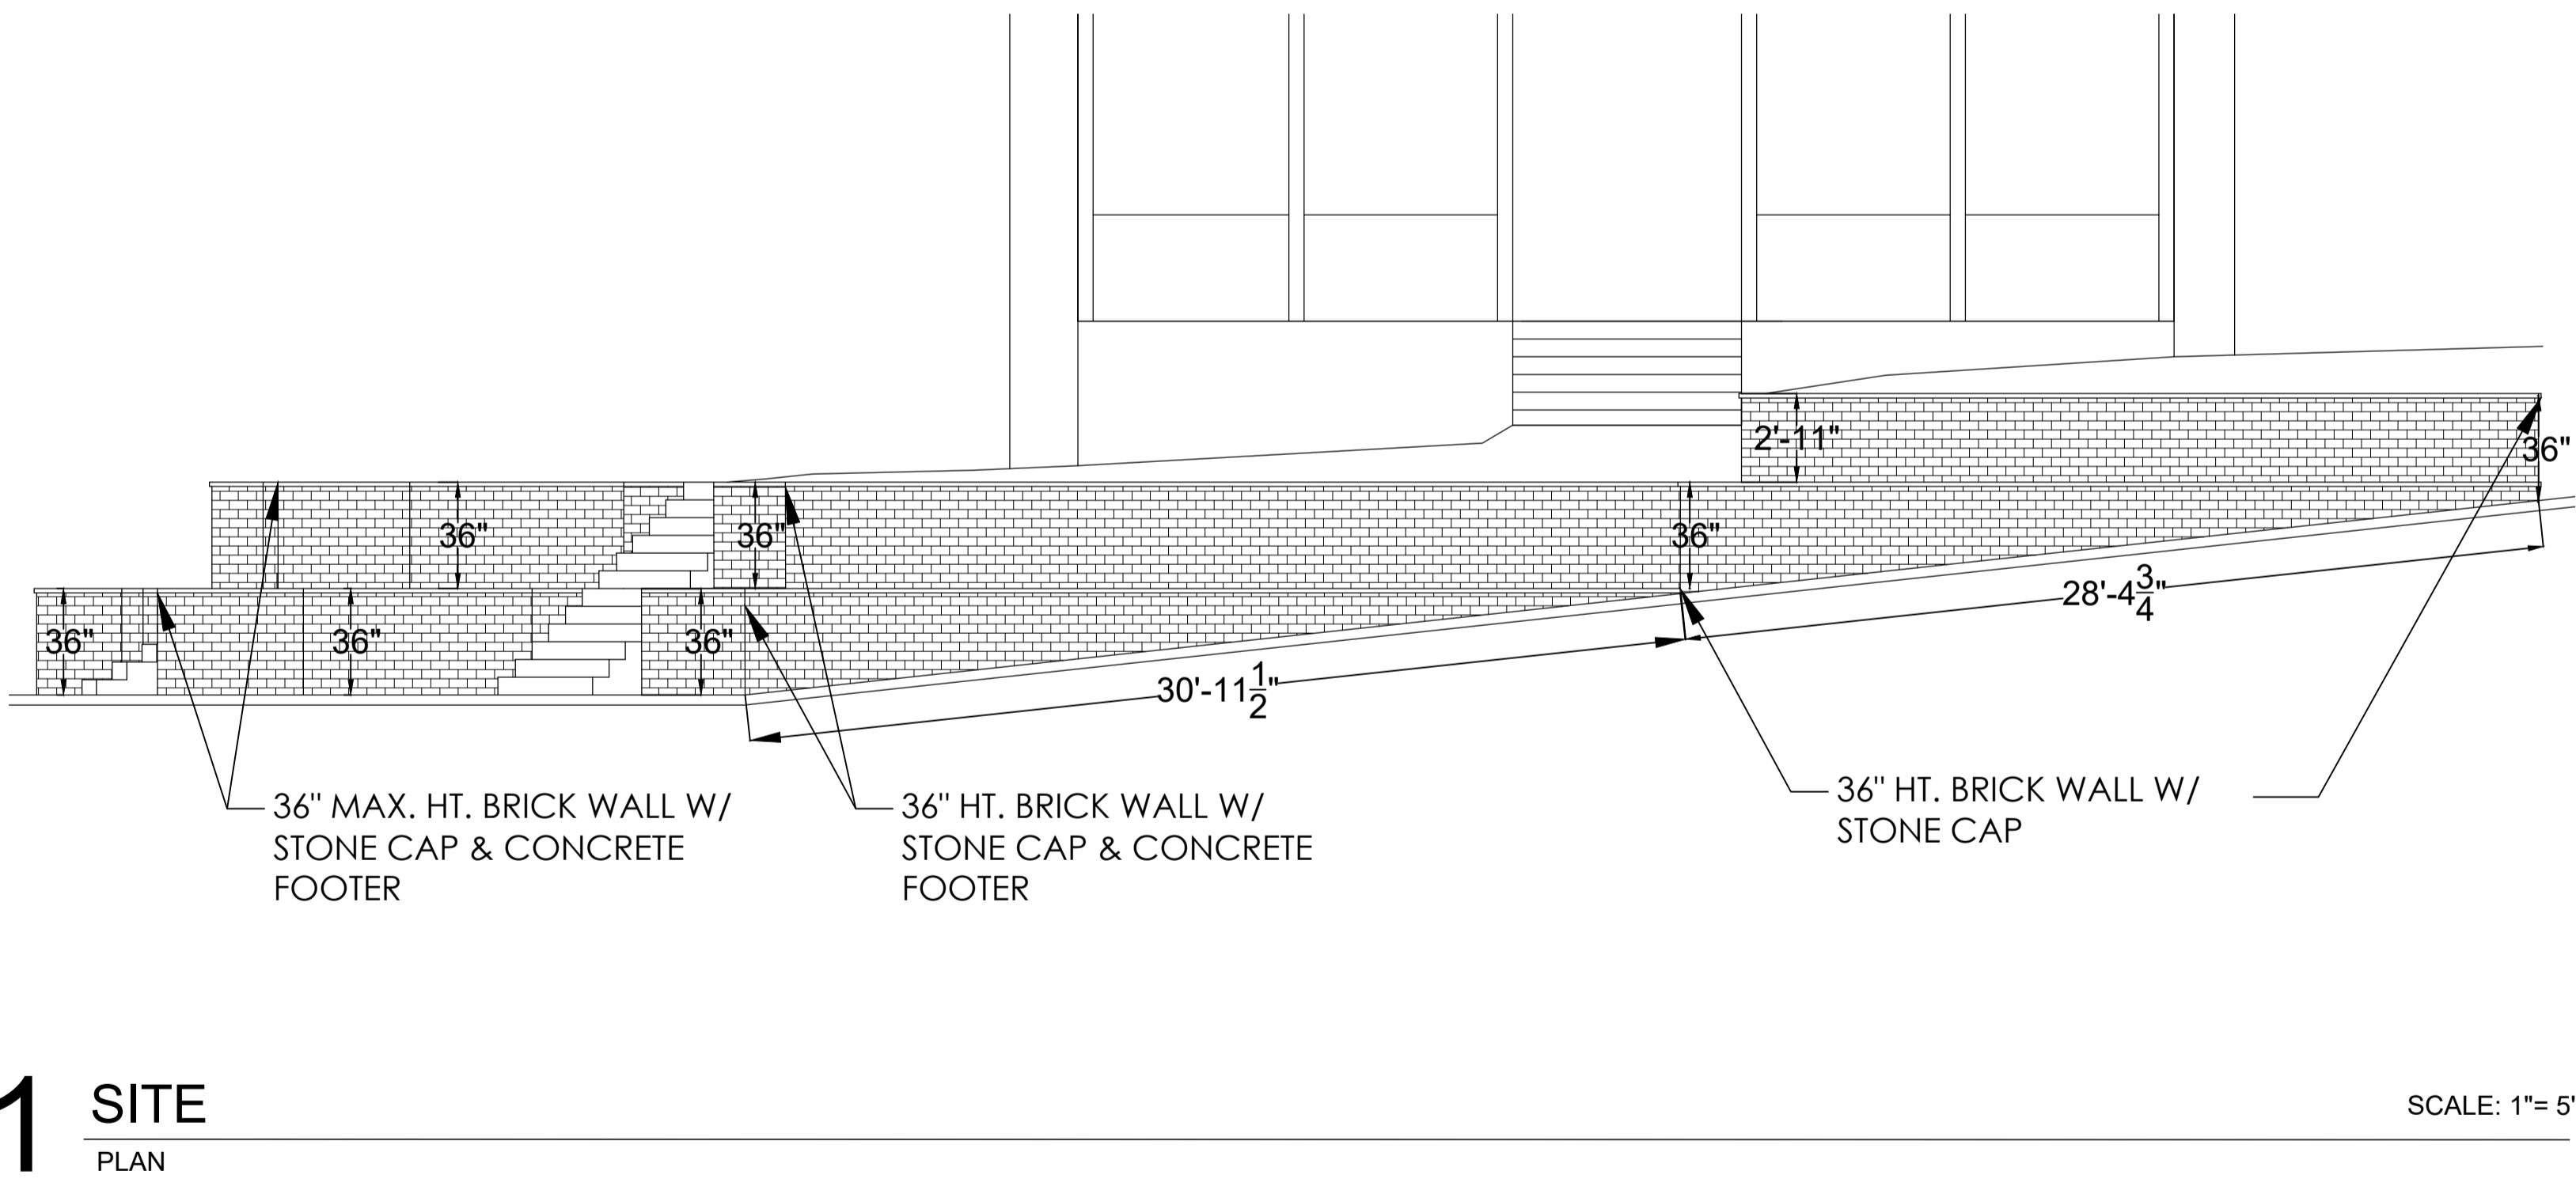

THIS PLAN INCLUDING ALL REVISIONS, CONCEPTS, DRAWINGS, AND DETAILS CONTAINED HEREIN SHALL REMAIN THE PROPERTY OF STRUCTURE LANDSCAPES AND CAN NOT BE REPRODUCED OR TRANSMITTED IN ANY FORM OR BY ANY MEANS WITHOUT THE PRIOR WRITTEN PERMISSION OF STRUCTURE LANDSCAPES. THIS DRAWING IS TO SHOW DESIGN INTENT AND IS NOT TO BE USED FOR CONSTRUCTION. ALL CONSTRUCTION SHALL BE SUBJECT TO ACTUAL SITE CONDITIONS.

PROJECT FOR:

1100 E 8th
Austin, TX

DRAWN BY:
E.C.
CHECKED
M.K. & S.W.
DATE
04.13.2021

1" = 10'

PLANT COUNT:
97

SHEET TITLE
SITE PLAN
SHEET

L-1

1 OF 1 SHEET