



**EXISTING SITE PLAN**  
 SCALE 1/16"=1'

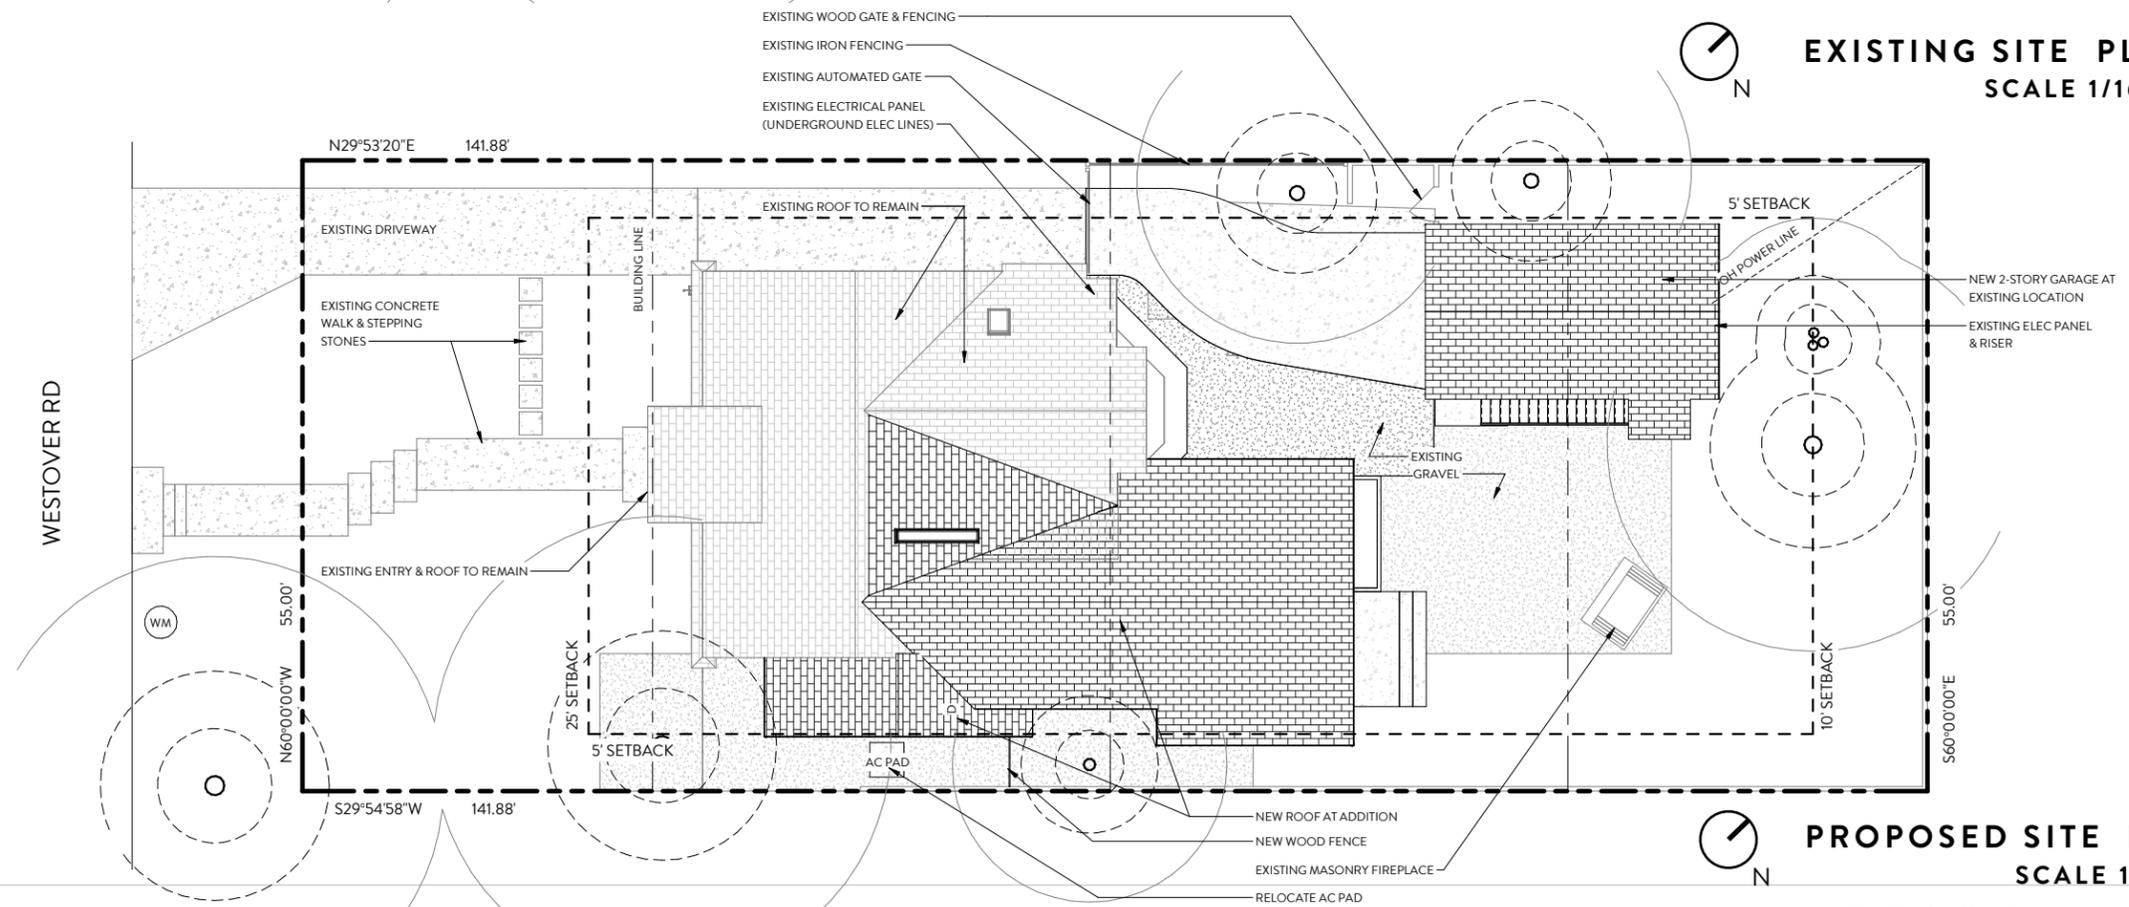

**PROPOSED SITE PLAN**  
 SCALE 1/16"=1'

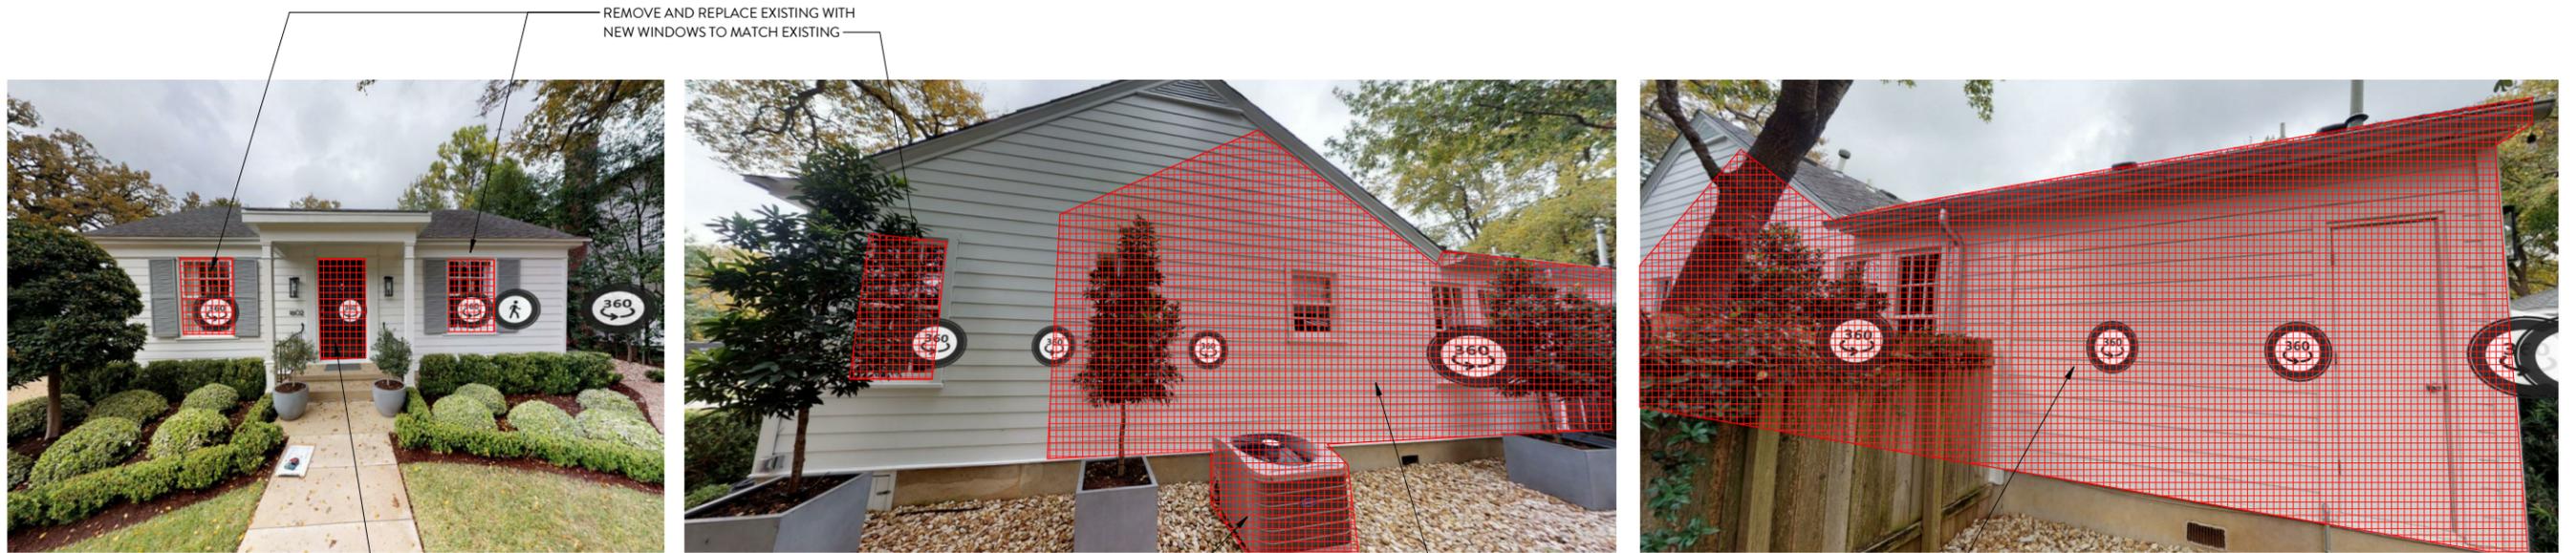

REMOVE AND REPLACE EXISTING WITH NEW WINDOWS TO MATCH EXISTING

REMOVE AND REPLACE WITH NEW FRONT DOOR.

DEMOLISH AC CONDESOR AND PAD.

DEMOLISH PORTION OF EXTERIOR SIDEWALL AND REAR ROOF.




DEMOLISH PORTION OF EXTERIOR SIDE WALL AND REAR ROOF.



DEMOLISH GARAGE WALLS, FOUNDATION AND ROOF.

DEMOLITION PHOTOS




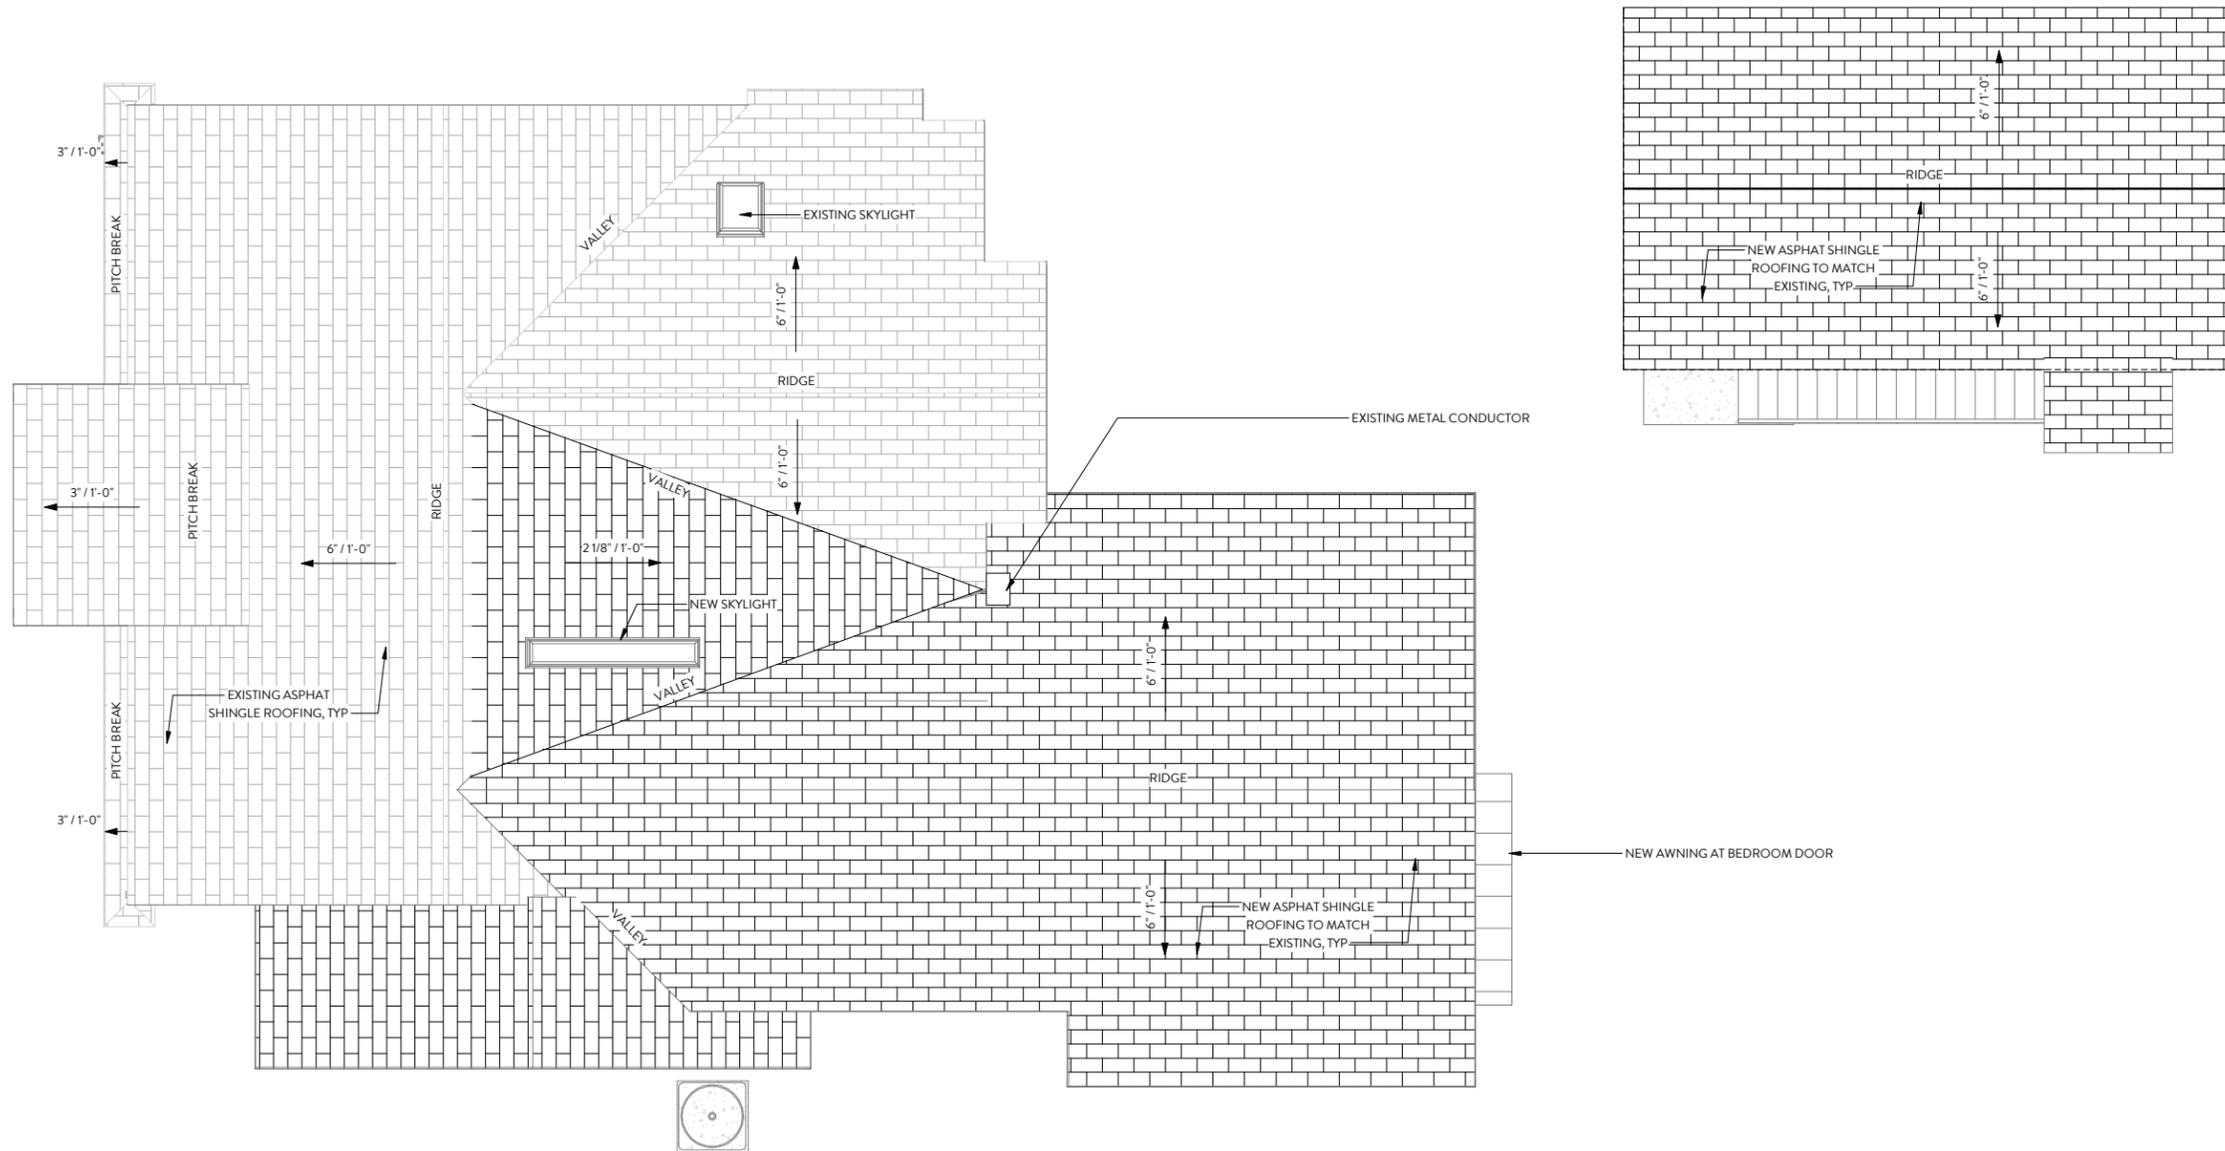


**PROPOSED ROOF PLAN**  
SCALE 1/8"=1'

**HISTORIC REVIEW | HUMPHREYS RESIDENCE**


PRELIMINARY - NOT FOR CONSTRUCTION | APRIL 29, 2021

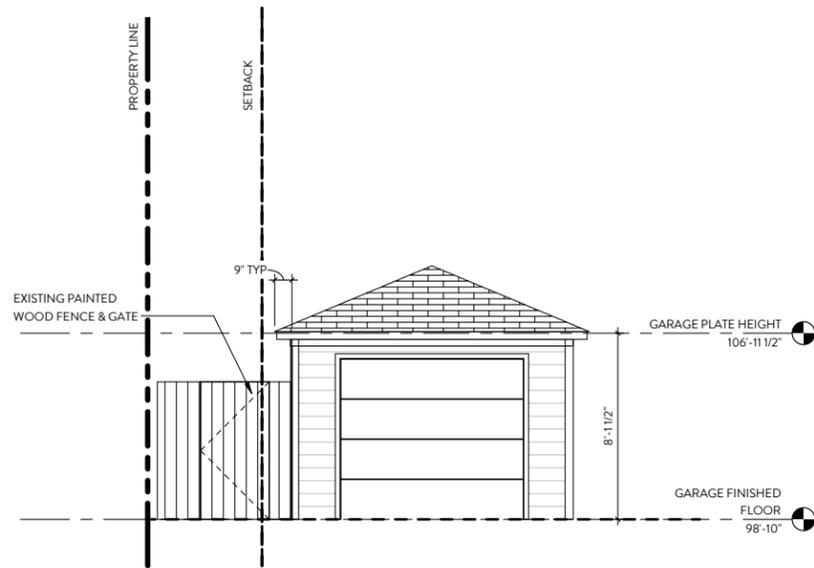


**GARAGE - EXISTING SOUTH ELEVATION**  
SCALE 1/8"=1'

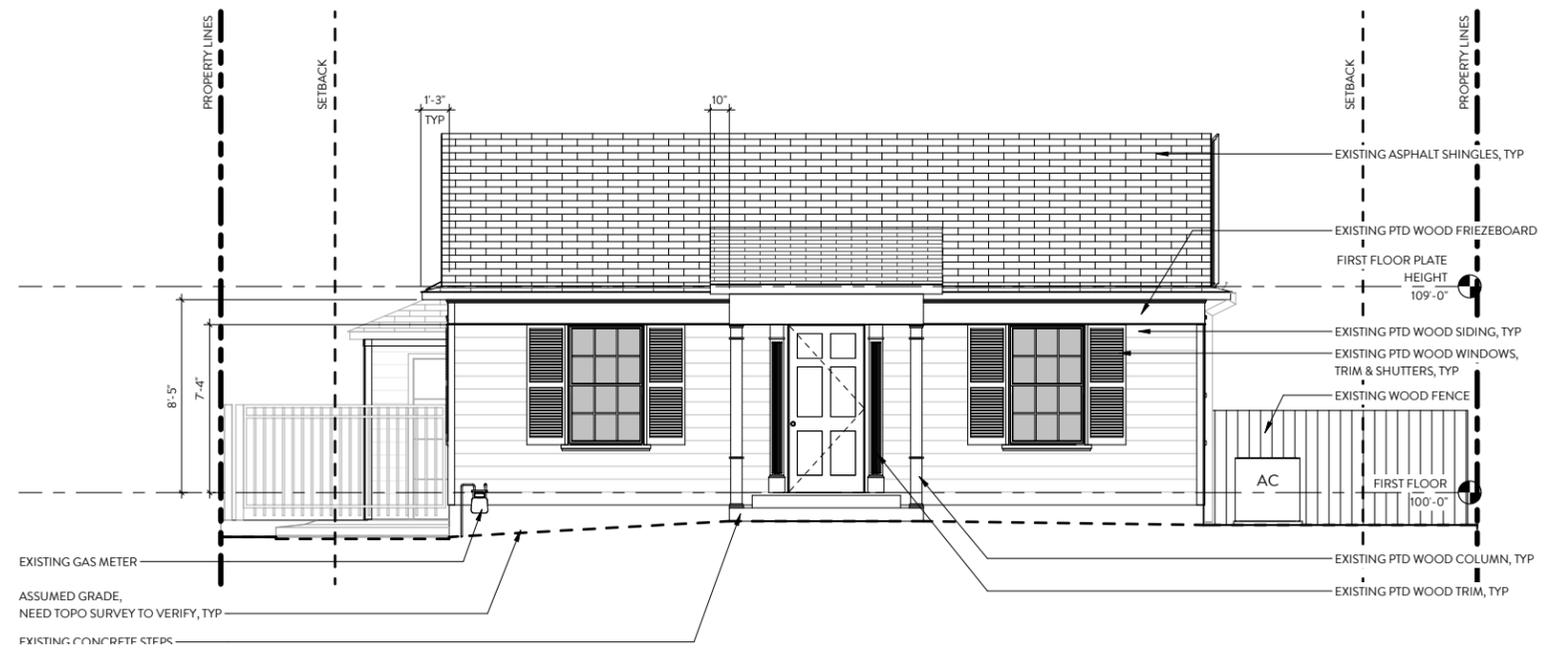

**EXISTING SOUTH ELEVATION**  
SCALE 1/8"=1'

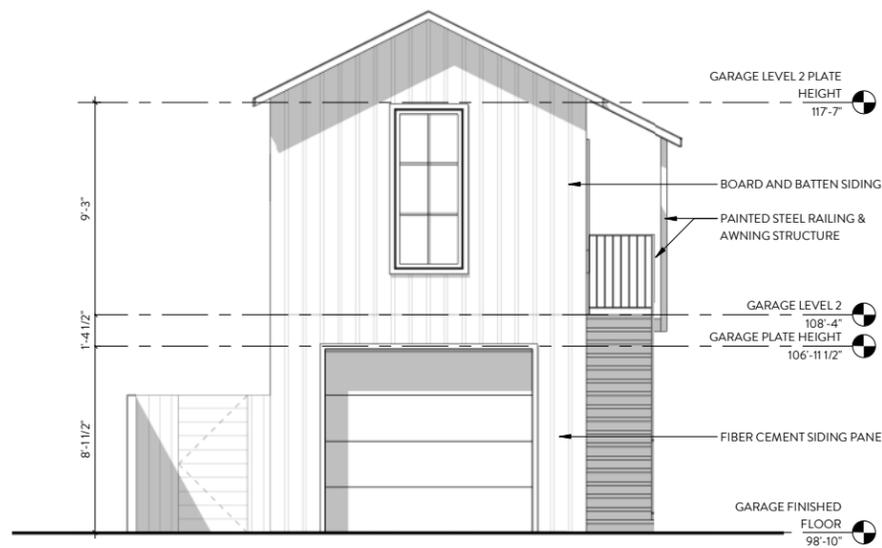


**GARAGE - PROPOSED SOUTH ELEVATION**  
SCALE 1/8"=1'

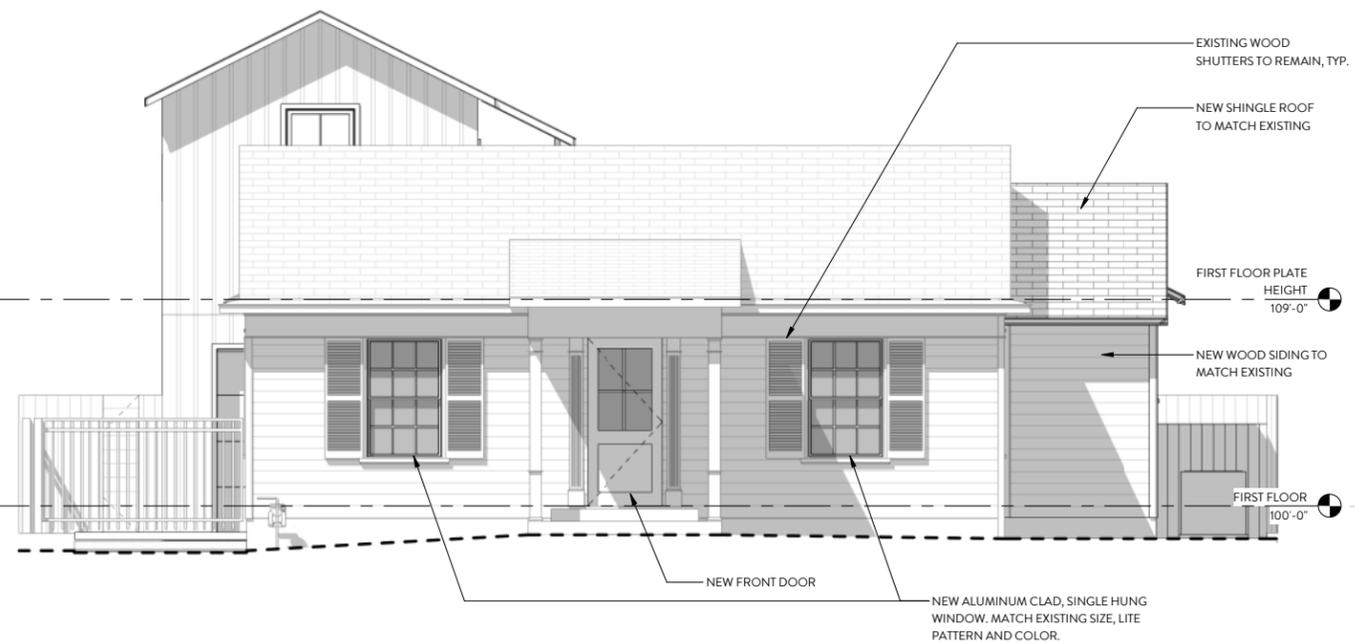


**PROPOSED SOUTH ELEVATION**  
SCALE 1/8"=1'



**EXISTING WEST ELEVATION**  
SCALE 1/8"=1'

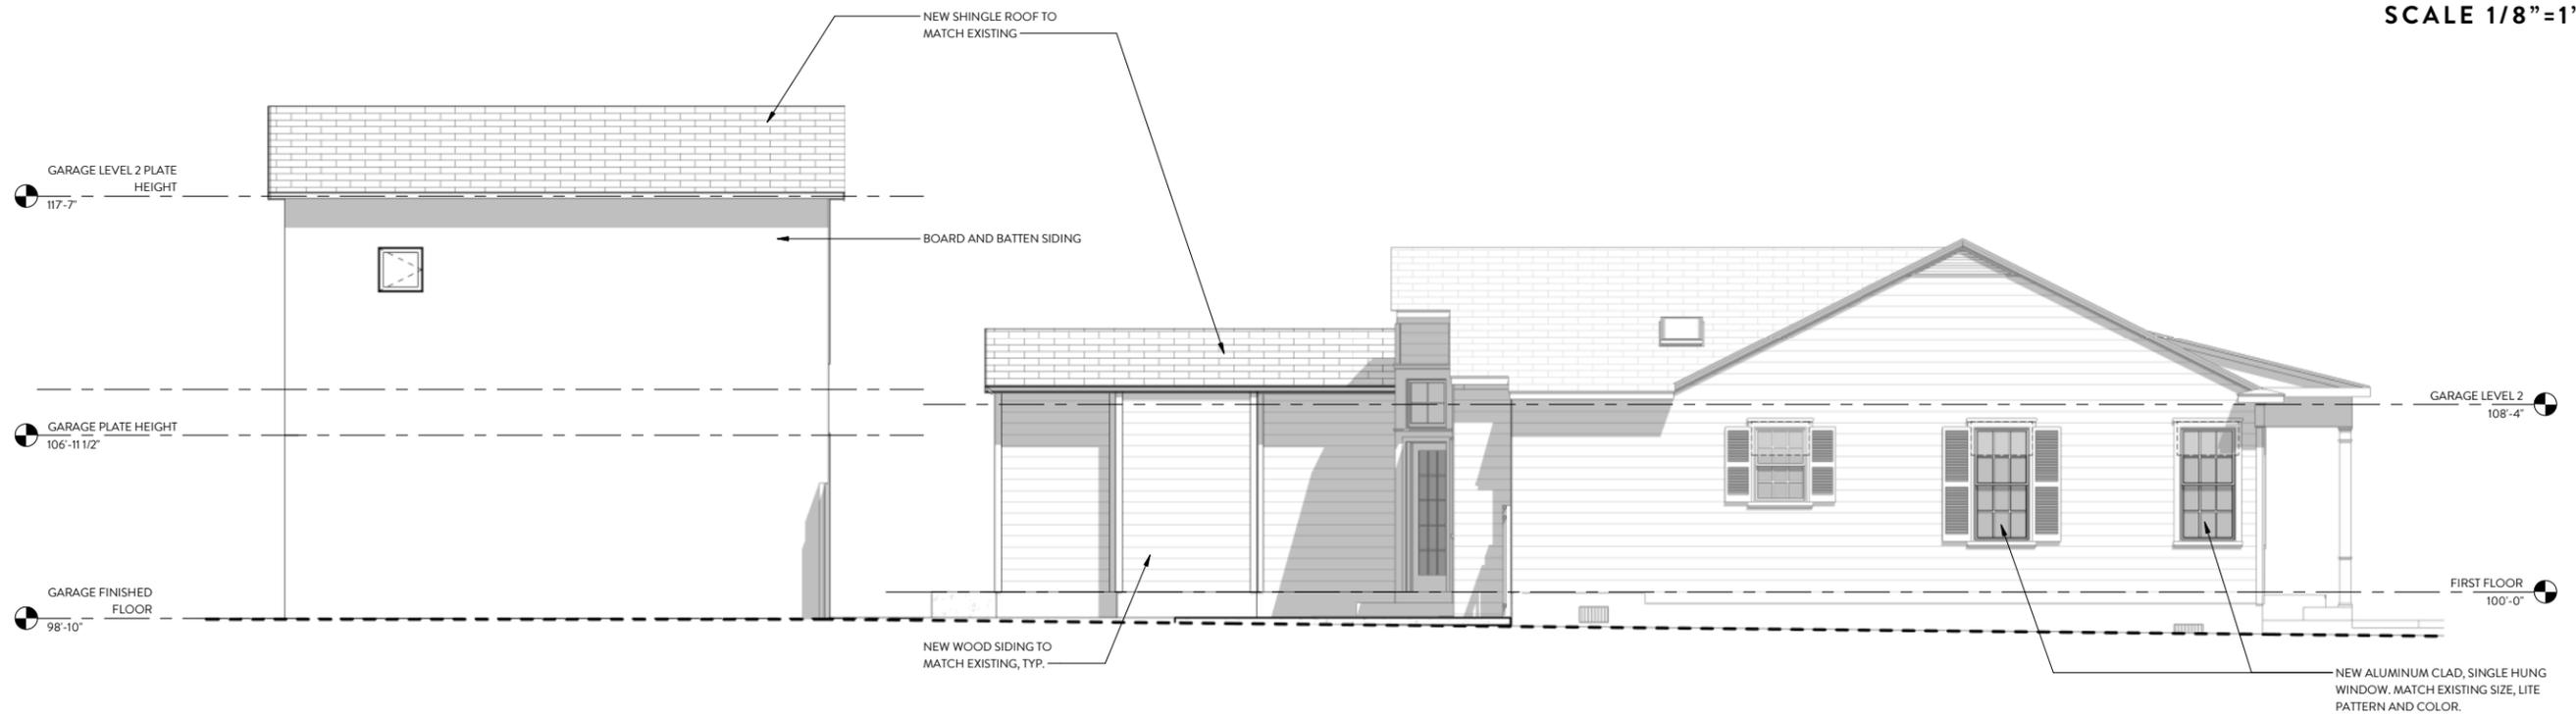


**PROPOSED WEST ELEVATION**  
SCALE 1/8"=1'

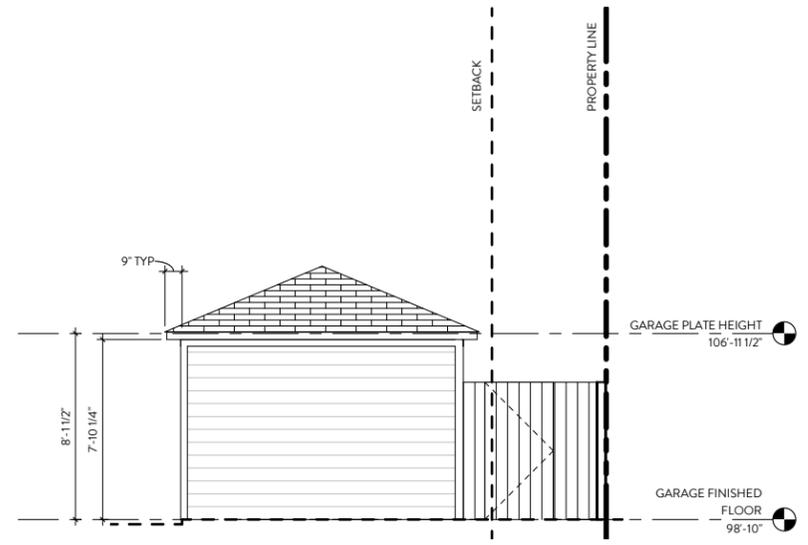

**GARAGE - EXISTING NORTH ELEVATION**  
SCALE 1/8"=1'




**EXISTING NORTH ELEVATION**  
SCALE 1/8"=1'

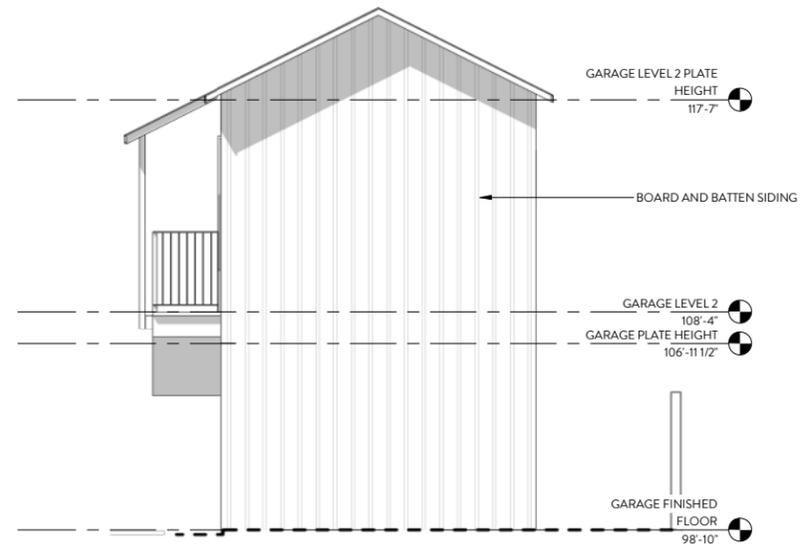


**GARAGE - PROPOSED NORTH ELEVATION**  
SCALE 1/8"=1'



**PROPOSED NORTH ELEVATION**  
SCALE 1/8"=1'

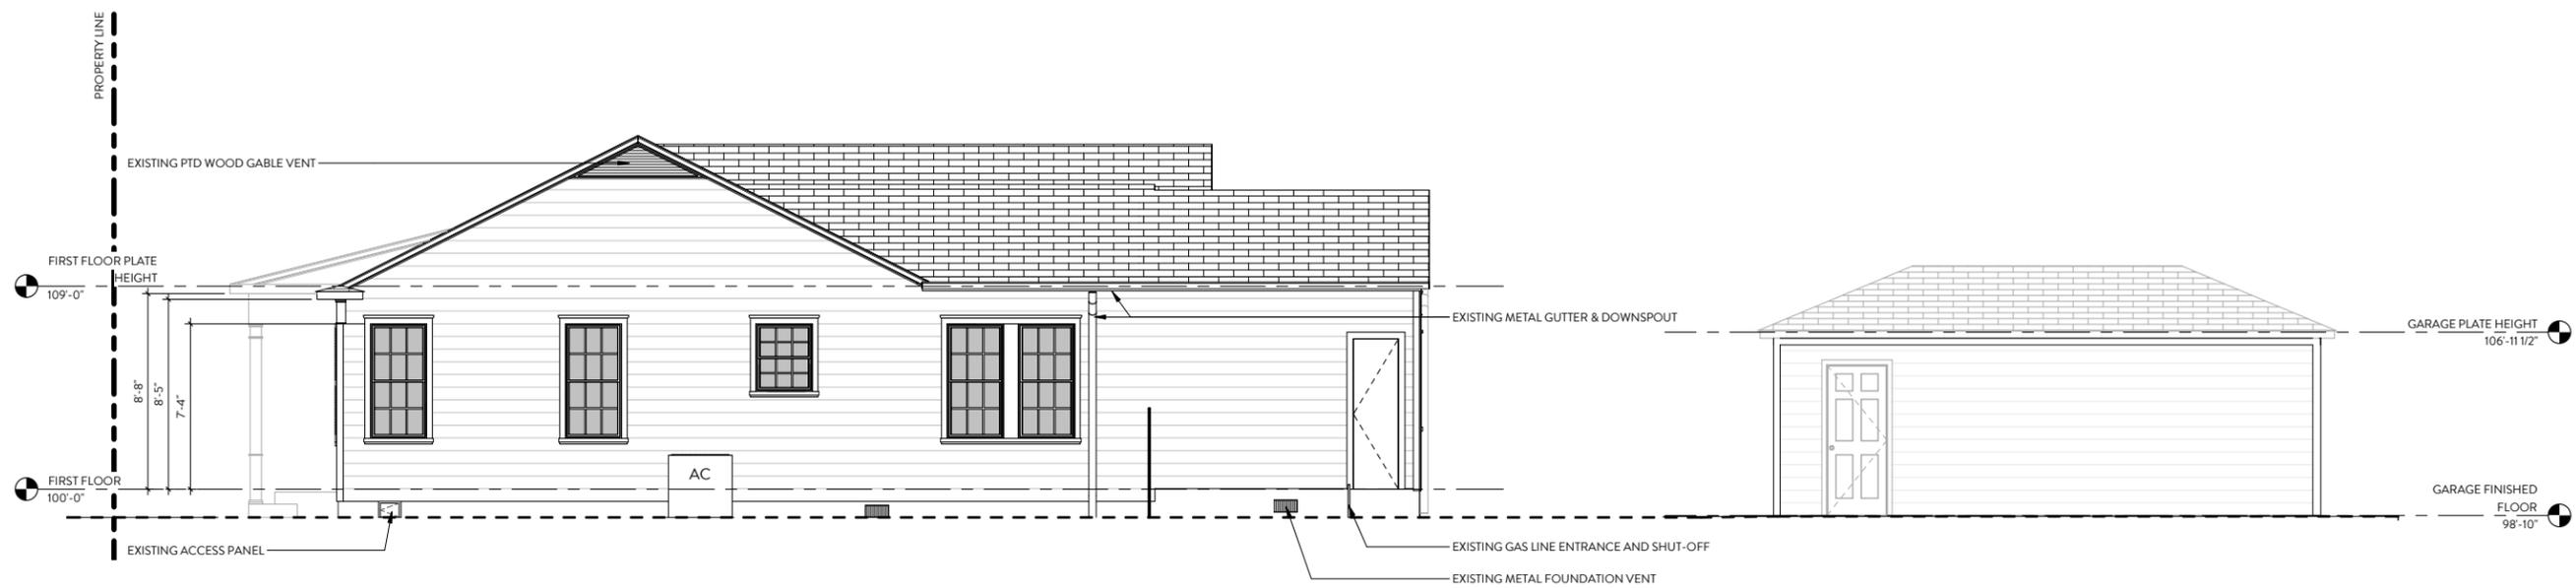

**EXISTING EAST ELEVATION**  
SCALE 1/8"=1'

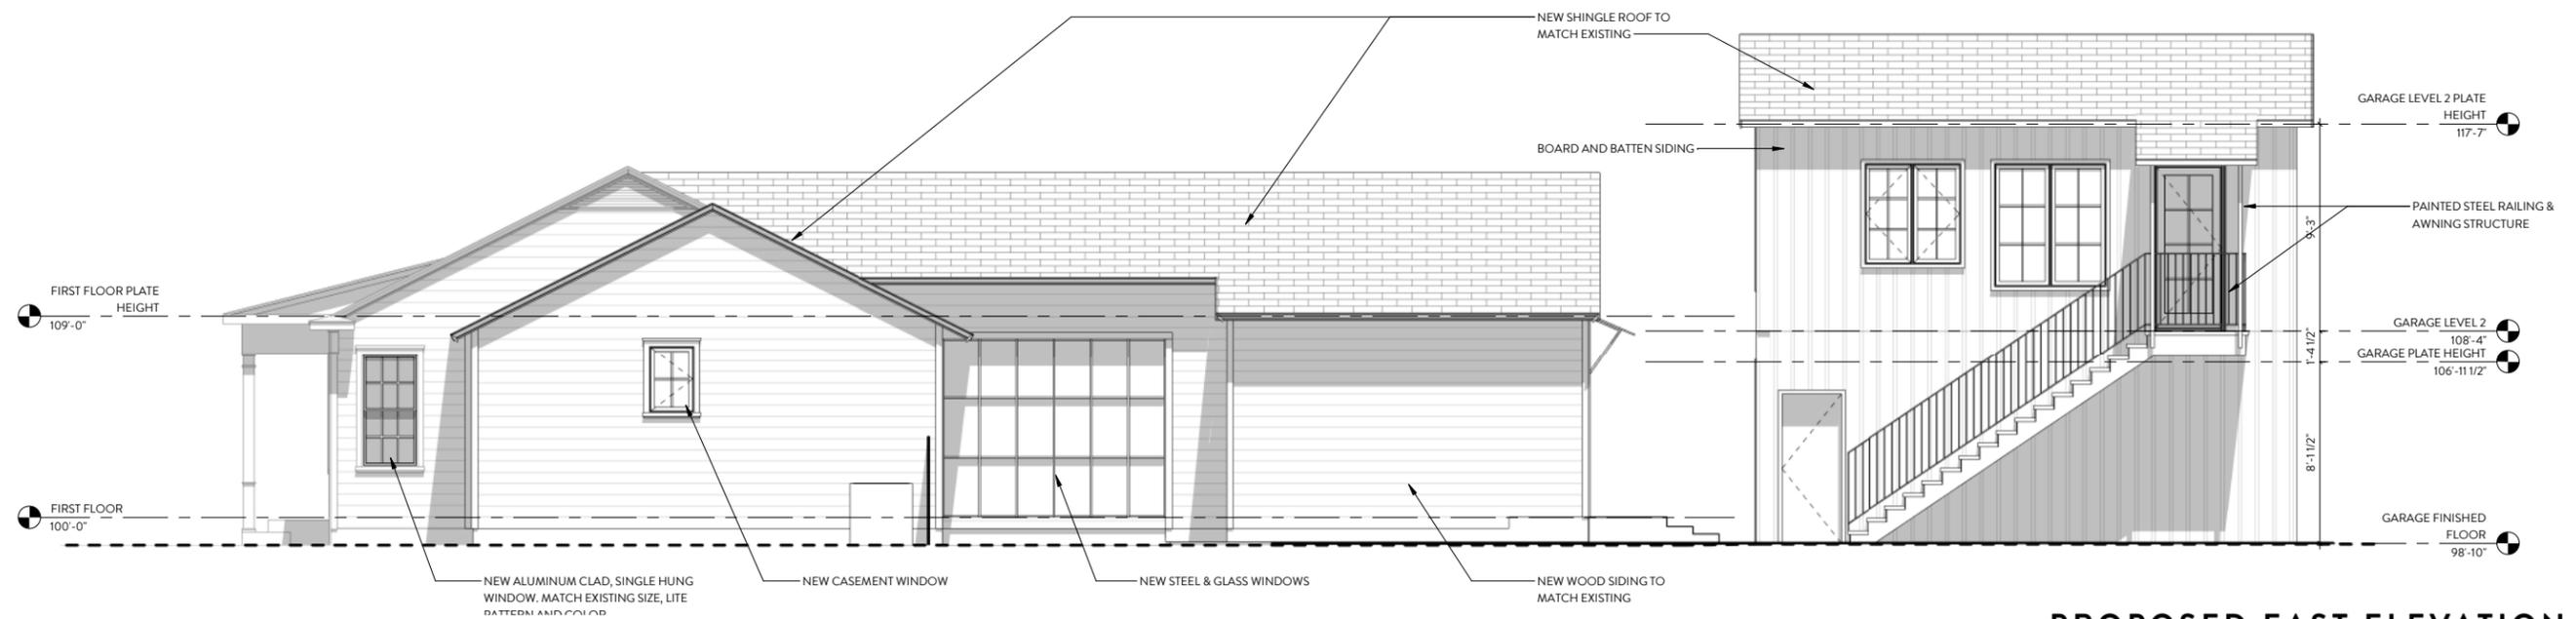

**PROPOSED EAST ELEVATION**  
SCALE 1/8"=1'