


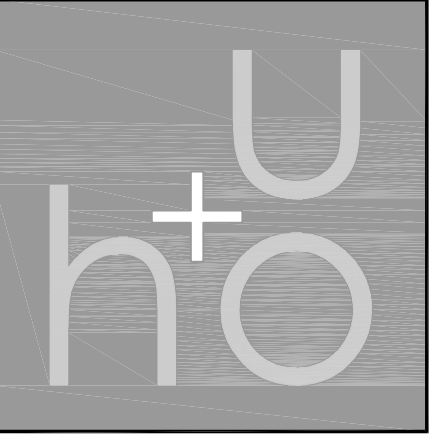

hatch + ulland owen
a r c h i t e c t s

1010 East 11th Street
Austin, Texas 78702
T: 512.474.8548
F: 512.474.8643
www.huoarchitects.com

Civil Engineer:
.....
.....
.....
.....
.....


Structural Engineer:
GreenEarth Engineering, Inc.
2500 W. William Cannon Dr, Suite 201
Austin, TX 78745
512.289.8086

Mechanical, Electrical,
and Plumbing Engineer:
.....
.....
.....
.....
.....

810 Lydia St., #2
Austin, TX 78702

NOTE: This document, the ideas and design incorporated herein are and shall remain the property of hu+o architects. These documents are not to be used or altered, in whole or in part, for other than the original intended use, nor are they to be assigned to any third party without written permission from hu+o architects.

NOTE: By act of submitting a bid for the proposed contract, the bidder warrants that the bidder, and all subcontractors and material suppliers he intends to use have carefully and thoroughly reviewed the drawings and specifications and other construction documents and have found them complete and free from any ambiguities and sufficient for the purpose intended. The bidder further warrants that to the best of their or their subcontractor's and material supplier's knowledge all materials and products specified or indicated herein are acceptable for all applicable codes and authorities.

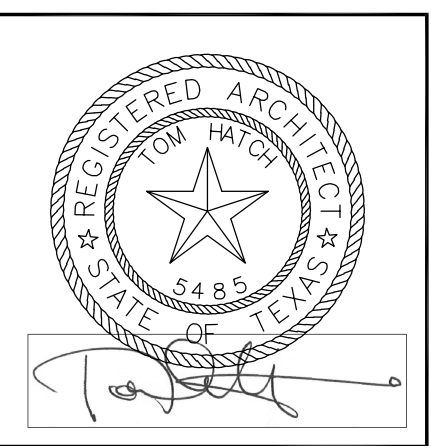


ISSUE DATES:	
09/17/19	ISSUE FOR PERMIT
04/08/21	CITY COMMENTS 1
05/12/21	MASTER COMMENTS
.....	
.....	
.....	
.....	
.....	
.....	

EXTERIOR
ELEVATIONS


A-201

- GENERAL NOTES:
1. DIMENSIONS ARE TO THE FACE OF STUD AND THE FACE OF MASONRY, TYP.
 2. CONTRACTOR TO VERIFY ALL DIMENSIONS BEFORE CONSTRUCTION

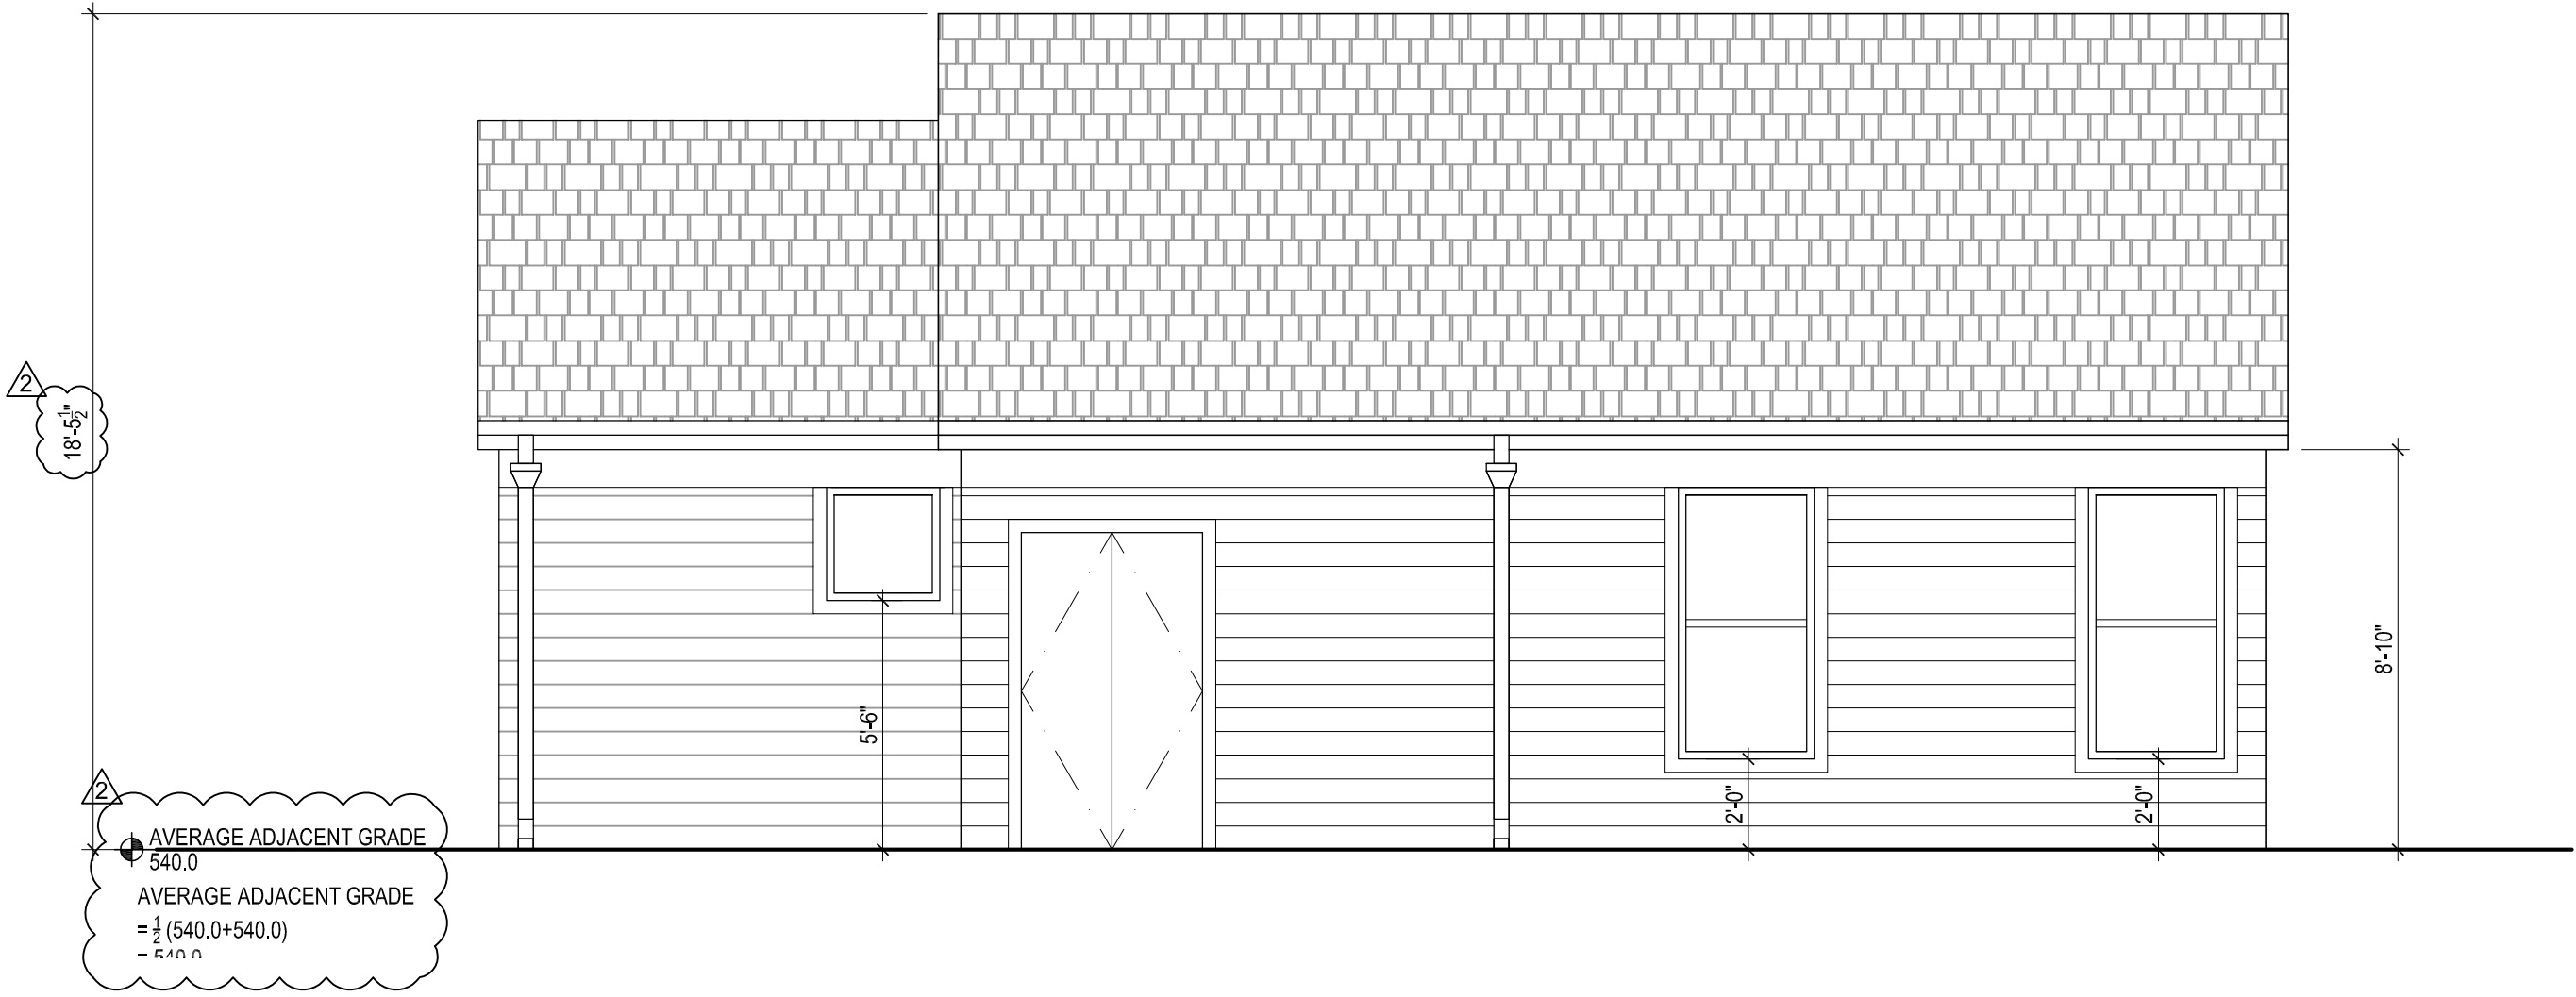

02 RIGHT ELEVATION
SCALE: 1/4" = 1'-0"


Note:
Drawing scale is 1/8" = 1'-0" when printed at 11x17

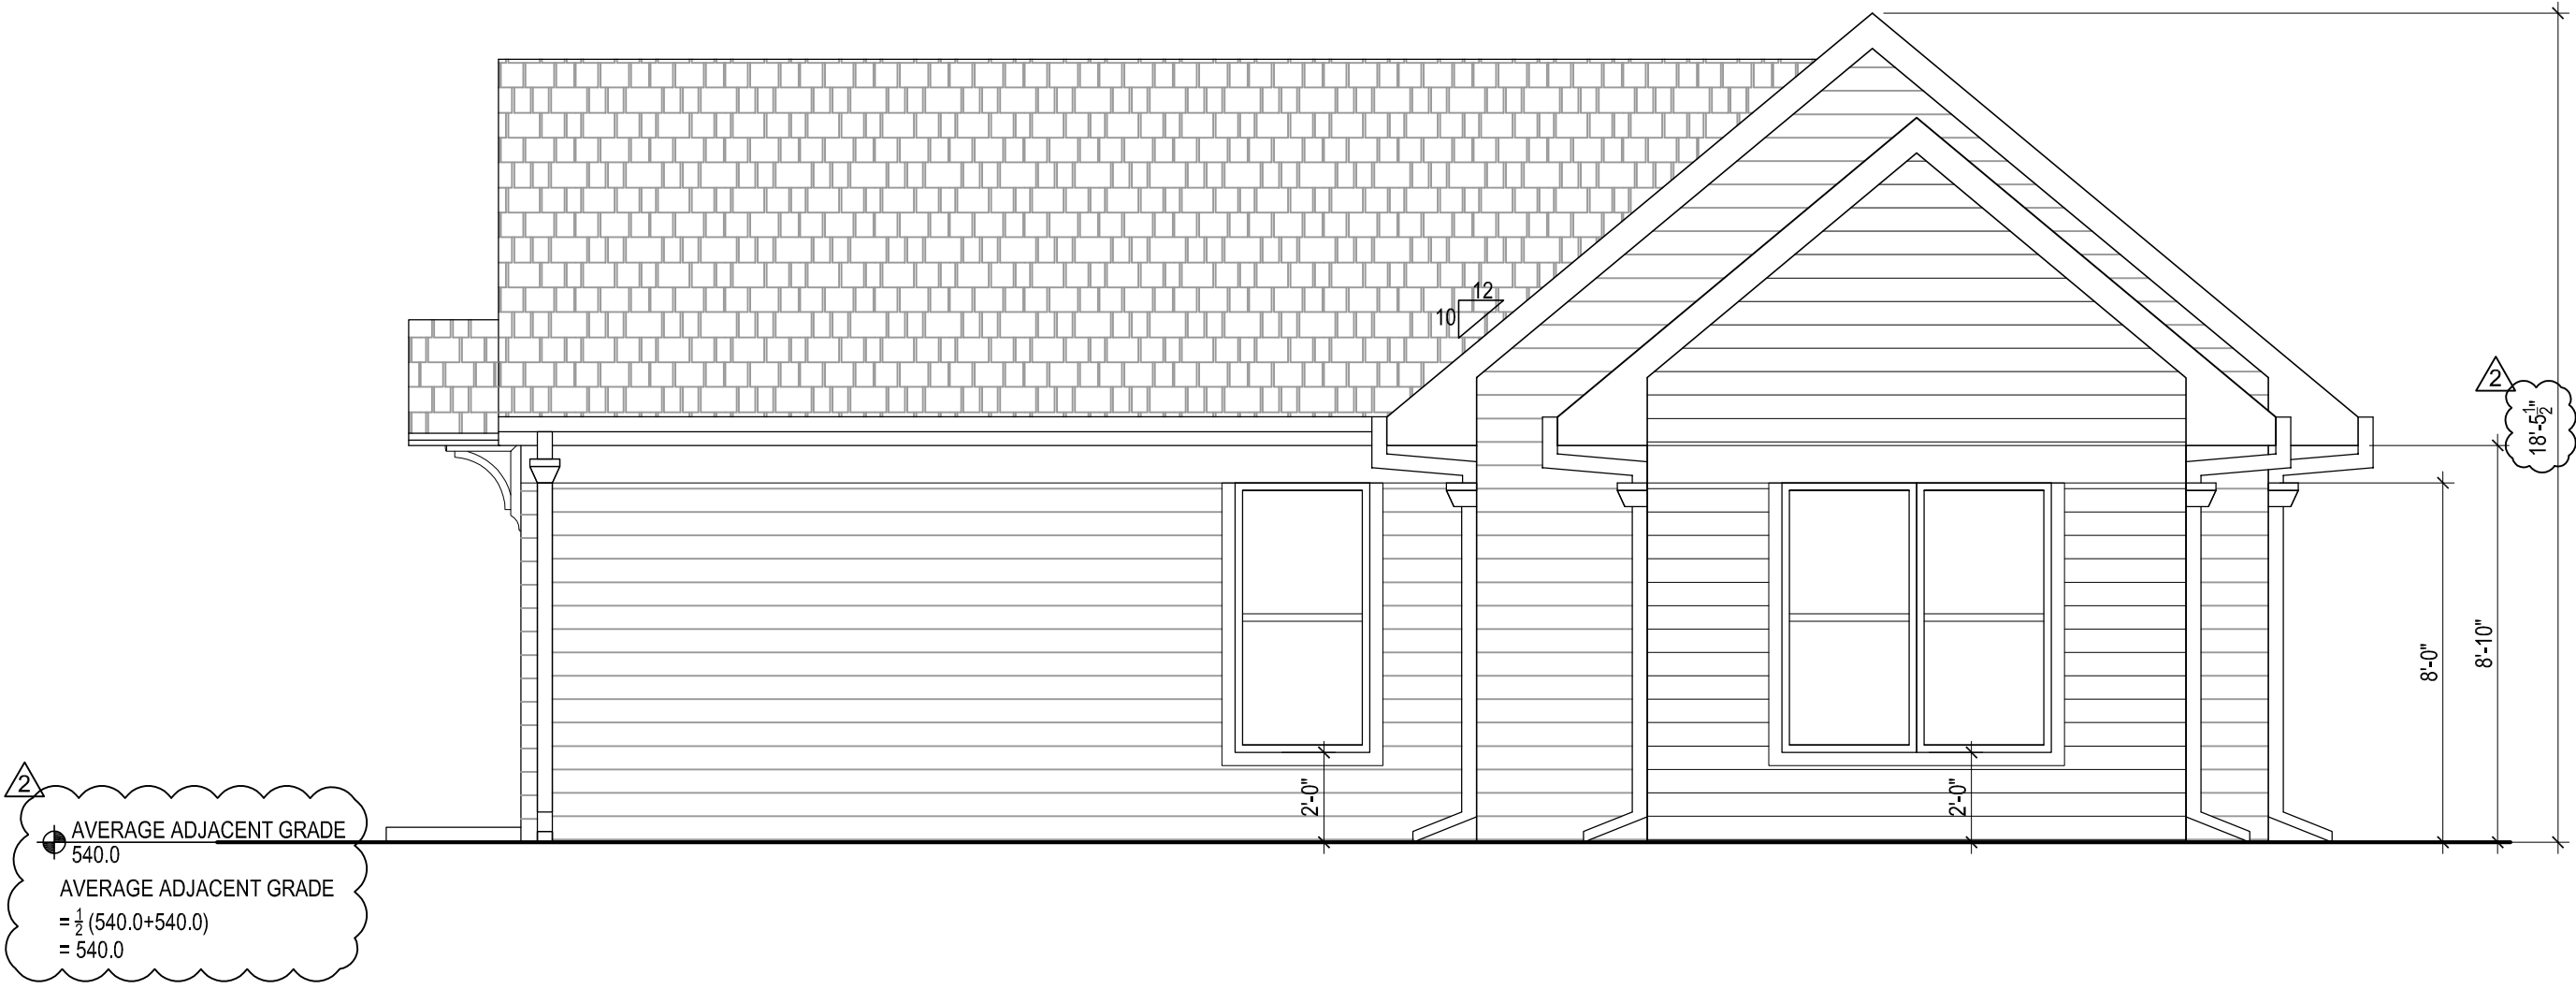

01 FRONT ELEVATION
SCALE: 1/4" = 1'-0"

Note:
Drawing scale is 1/8" = 1'-0" when printed at 11x17

FOR CITY OF AUSTIN USE

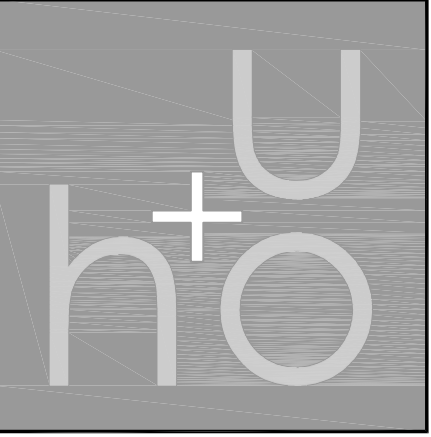

hatch + ulland owen
a r c h i t e c t s

1010 East 11th Street
Austin, Texas 78702
T: 512.474.8548
F: 512.474.8643
www.huoarchitects.com

Civil Engineer:
.....
.....
.....
.....


Structural Engineer:
GreenEarth Engineering, Inc.
2500 W. William Cannon Dr, Suite 201
Austin, TX 78745
512.289.8086

Mechanical, Electrical,
and Plumbing Engineer:
.....
.....
.....
.....

810 Lydia St., #2
Austin, TX 78702

NOTE: This document, the ideas and design incorporated herein are and shall remain the property of h+o architects. These documents are not to be used or altered, in whole or in part, for other than the original intended use, nor are they to be assigned to any third party without written permission from h+o architects.

NOTE: By act of submitting a bid for the proposed contract, the bidder warrants that the bidder, and all subcontractors and material suppliers he intends to use have carefully and thoroughly reviewed the drawings and specifications and other construction documents and have found them complete and free from any ambiguities and sufficient for the purpose intended. The bidder further warrants that to the best of their or their subcontractor's and material supplier's knowledge all materials and products specified or indicated herein are acceptable for all applicable codes and authorities.

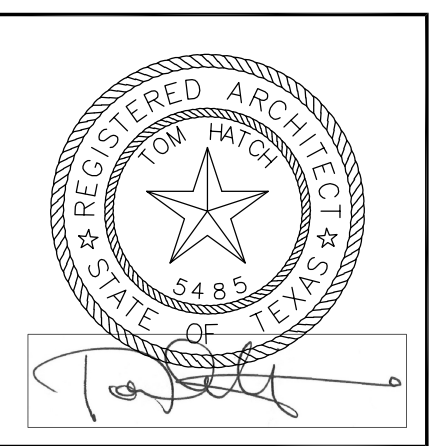


ISSUE DATES:	
09/17/19	ISSUE FOR PERMIT
04/08/21	CITY COMMENTS 1
05/12/21	MASTER COMMENTS
.....	
.....	
.....	
.....	
.....	
.....	

EXTERIOR
ELEVATIONS


A-202

- GENERAL NOTES:
1. DIMENSIONS ARE TO THE FACE OF STUD AND THE FACE OF MASONRY, TYP.
 2. CONTRACTOR TO VERIFY ALL DIMENSIONS BEFORE CONSTRUCTION

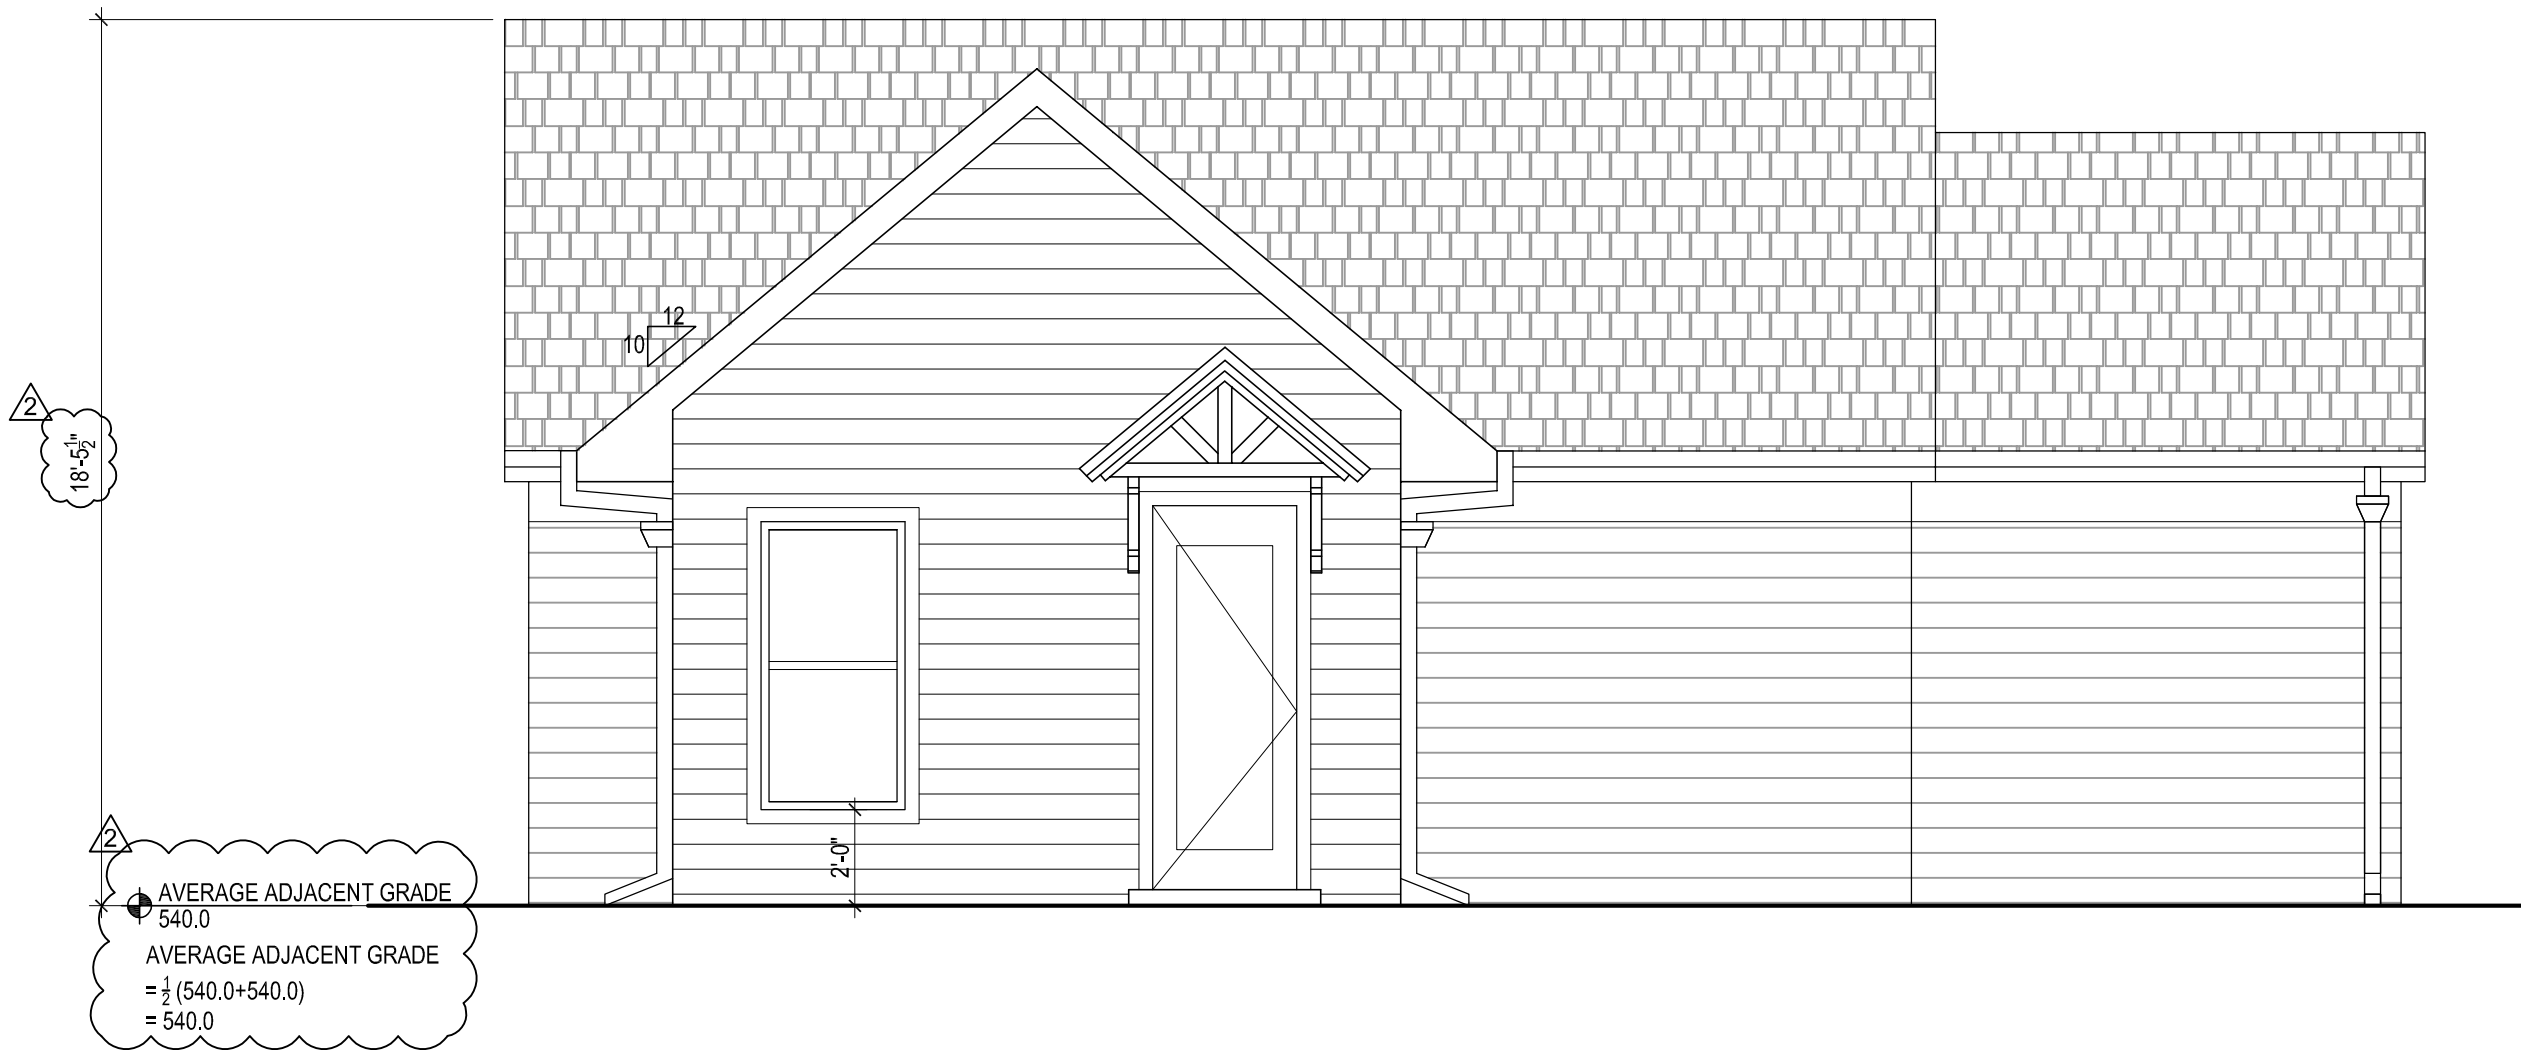

02 LEFT ELEVATION
SCALE: 1/4" = 1'-0"

Note:
Drawing scale is 1/8" = 1'-0" when printed at 11x17

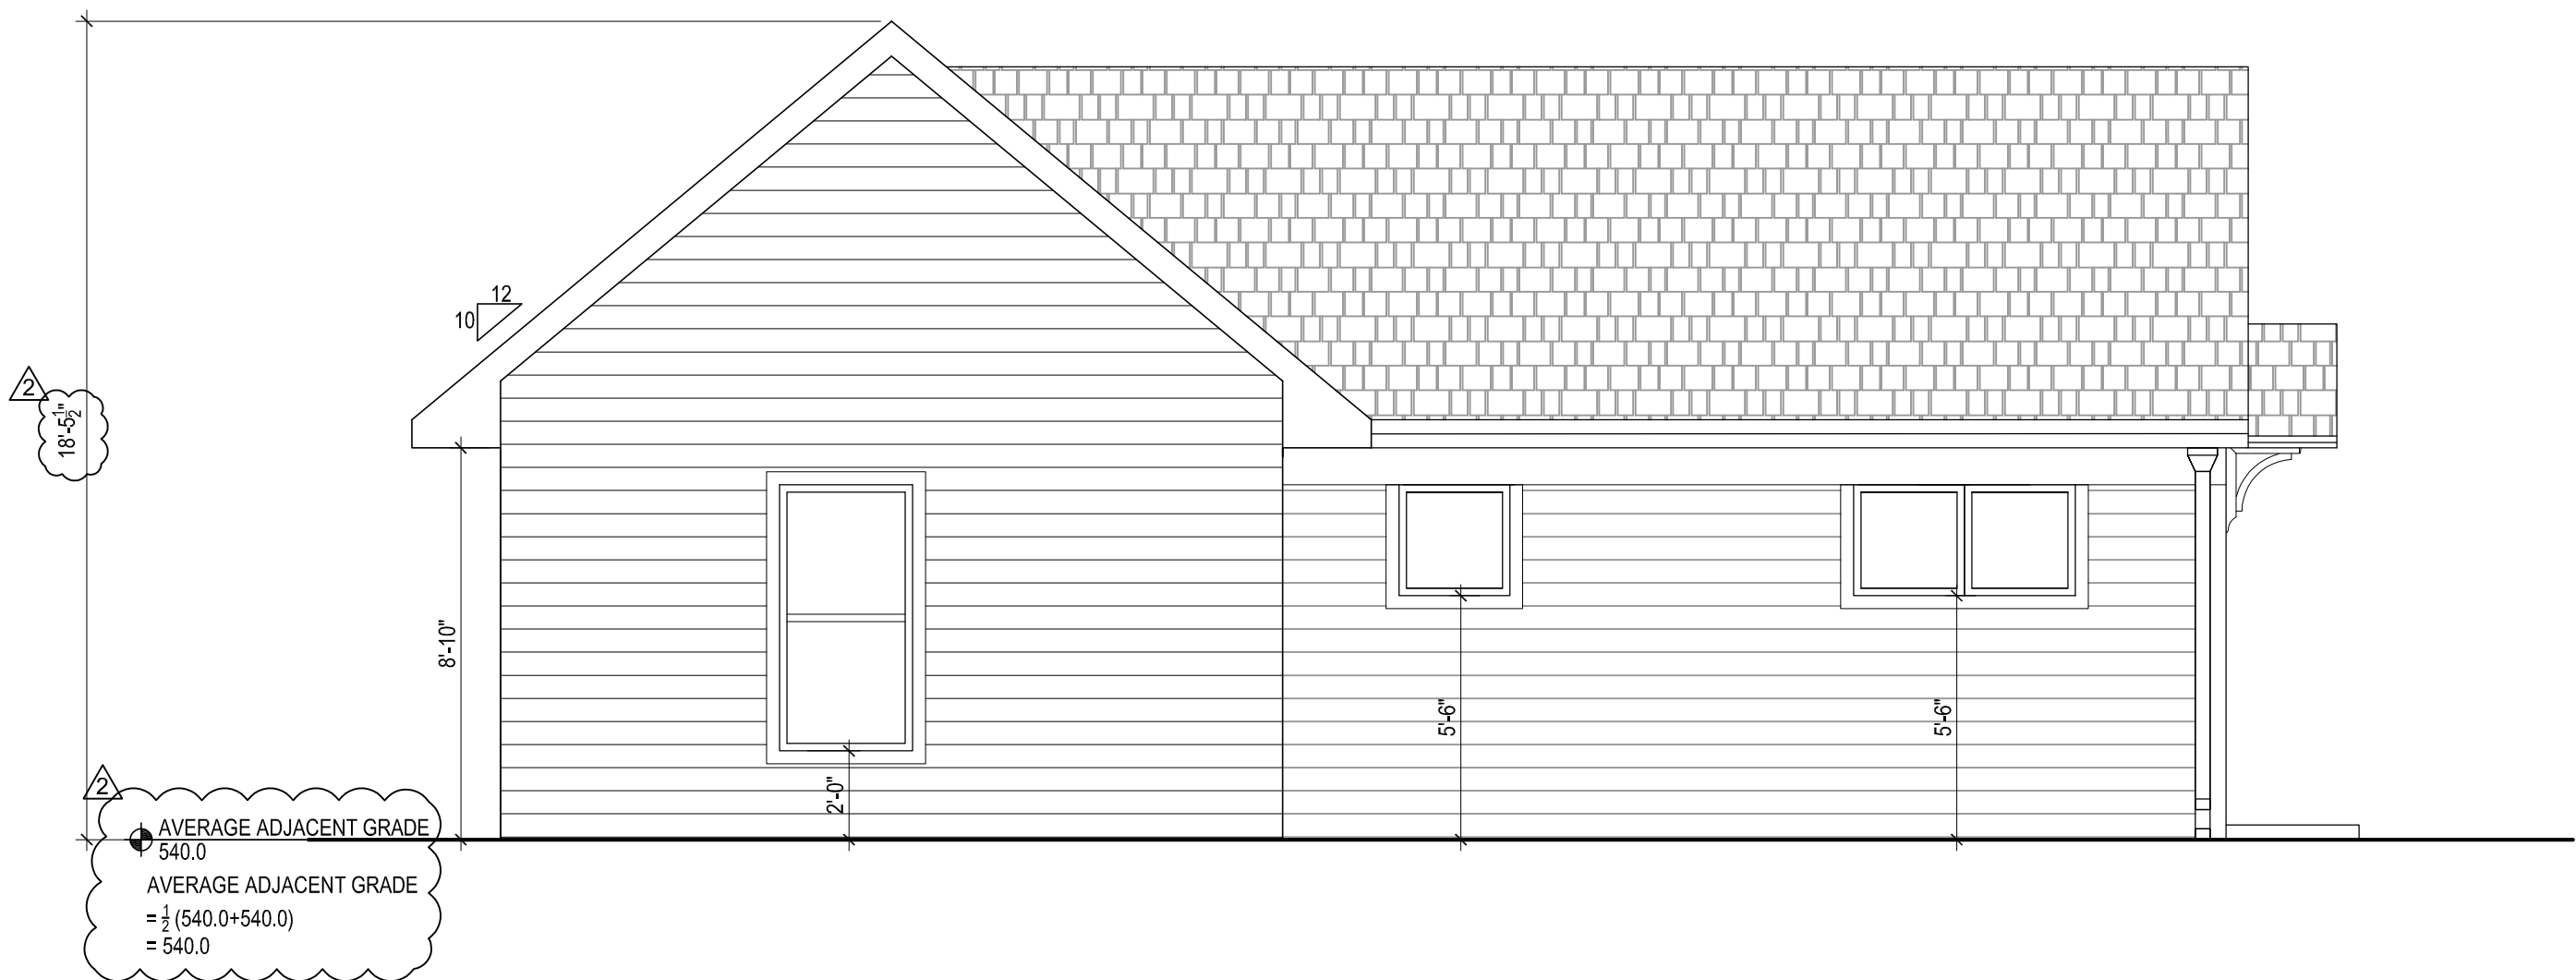

01 BACK ELEVATION
SCALE: 1/4" = 1'-0"

Note:
Drawing scale is 1/8" = 1'-0" when printed at 11x17

FOR CITY OF AUSTIN USE