



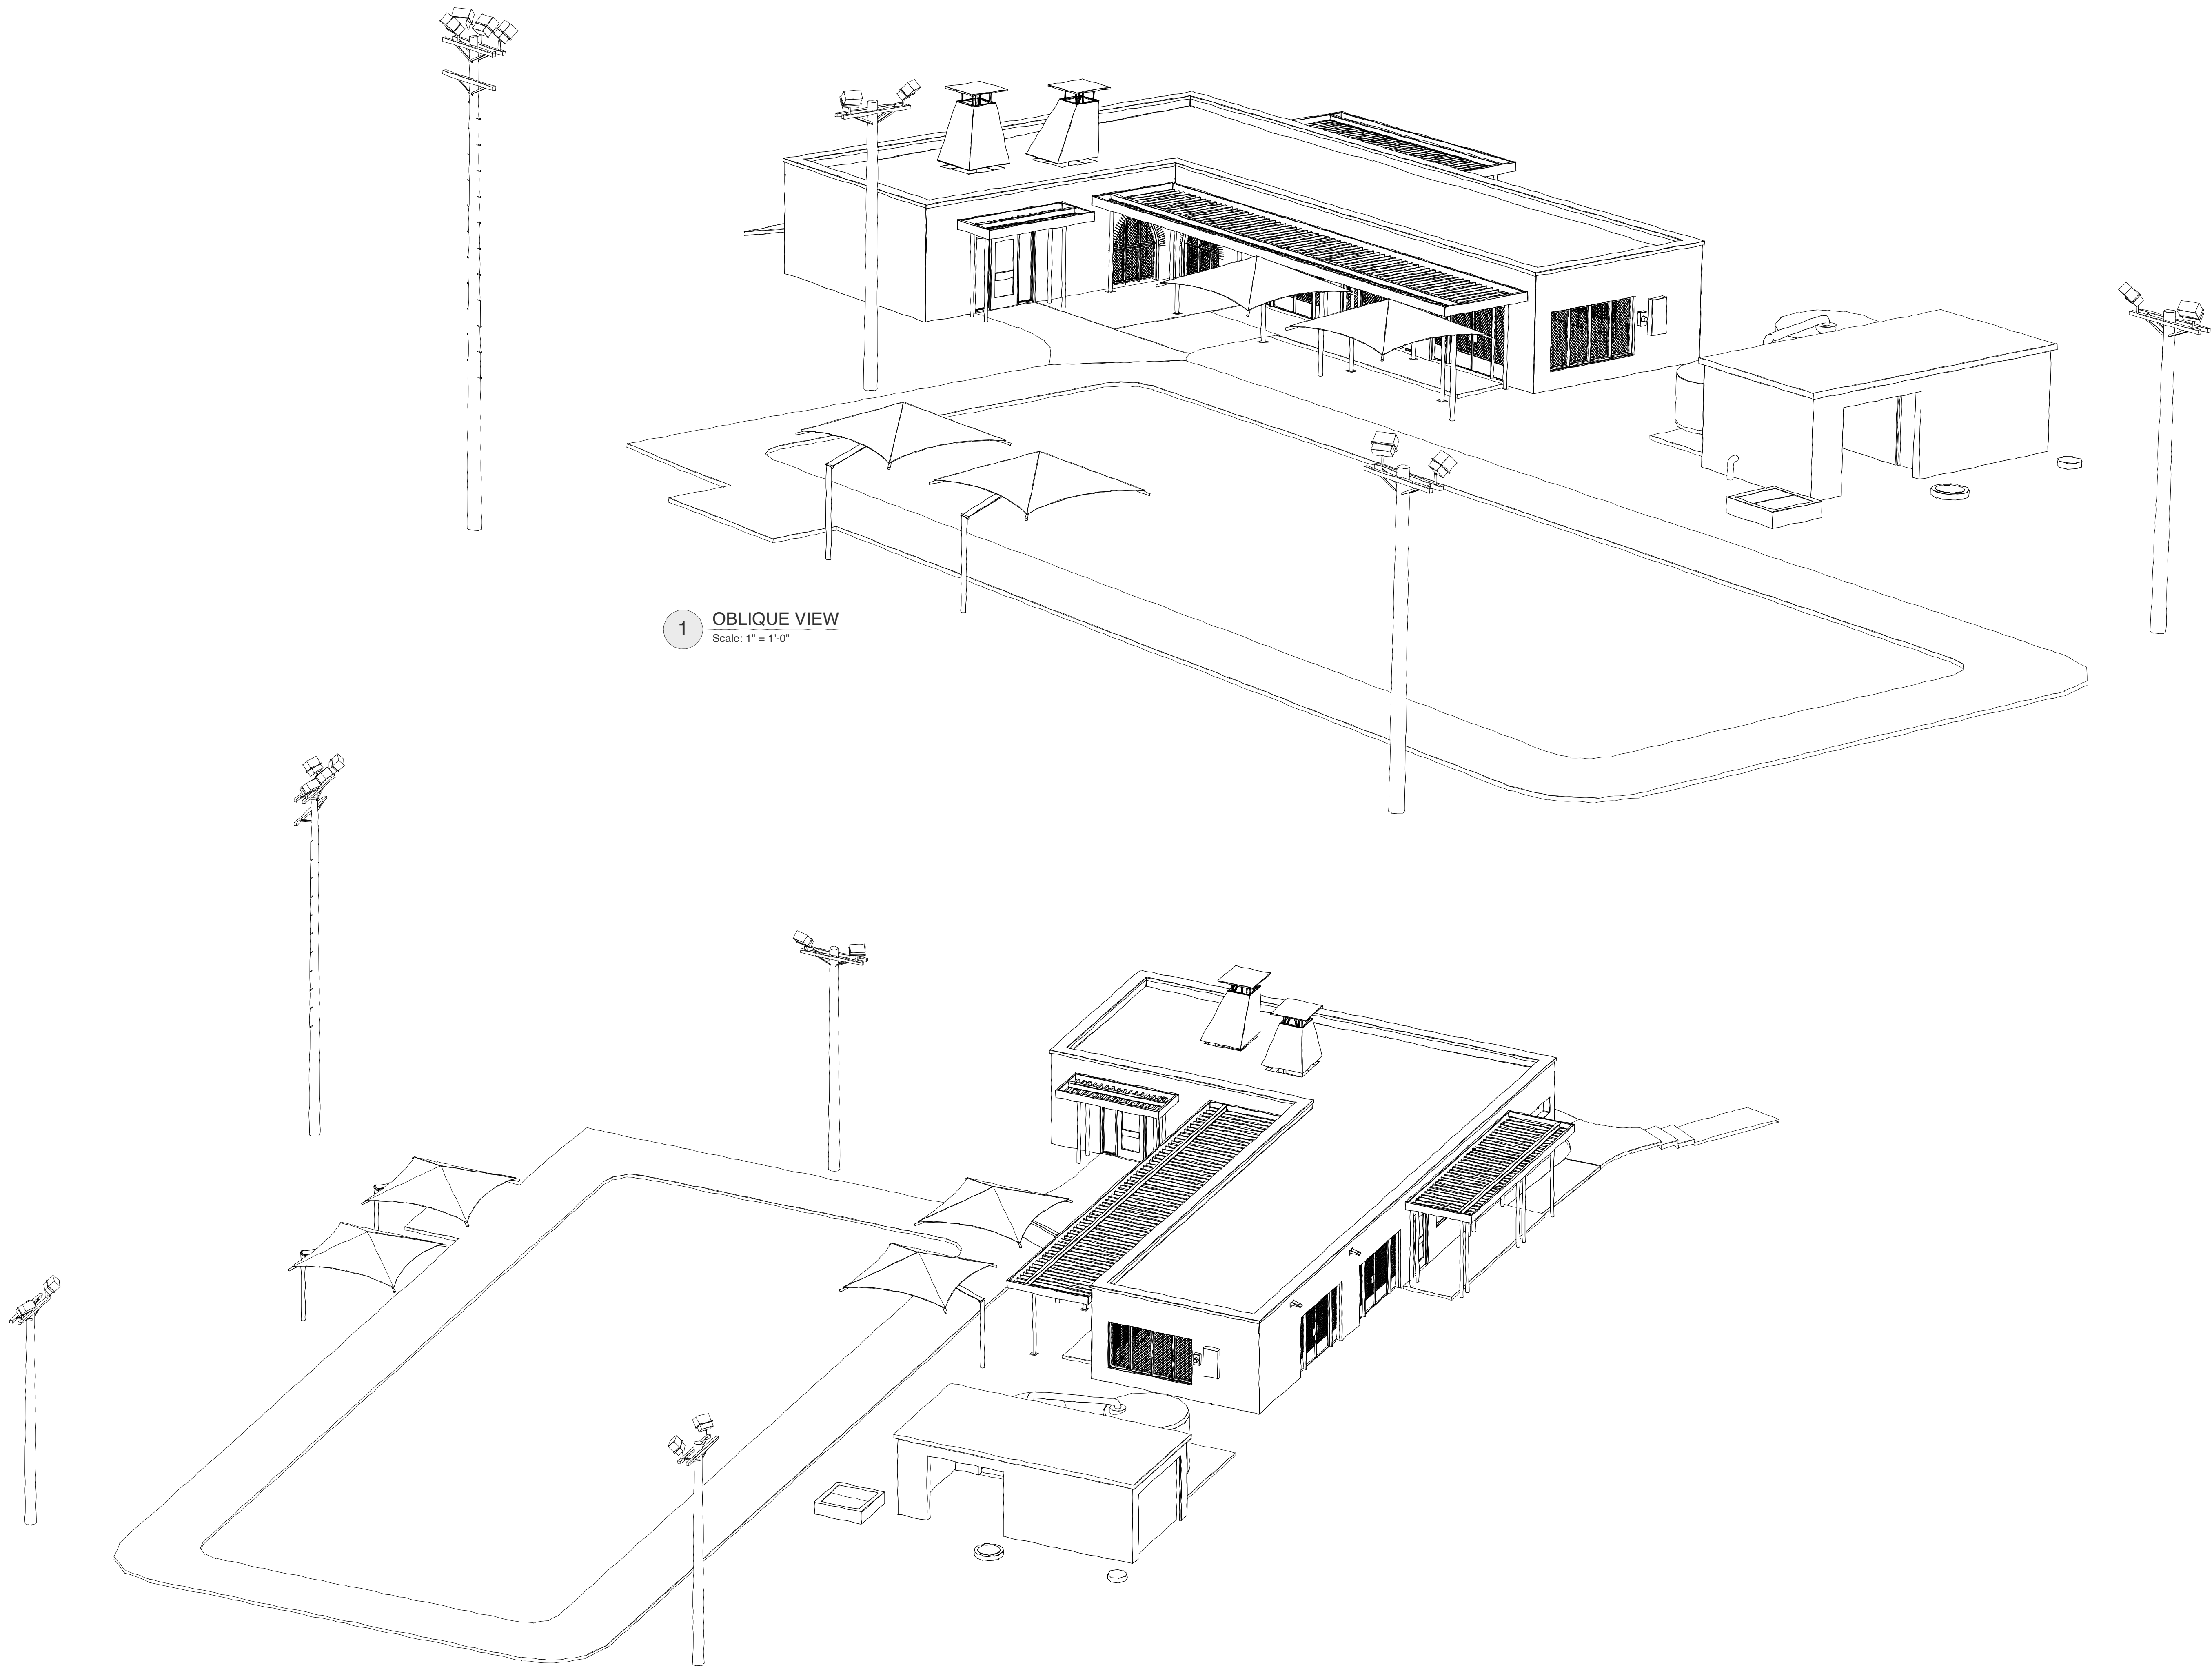


1 OBLIQUE VIEW
Scale: 1" = 1'-0"

2 OBLIQUE VIEW
Scale: 1/8" = 1'-0"

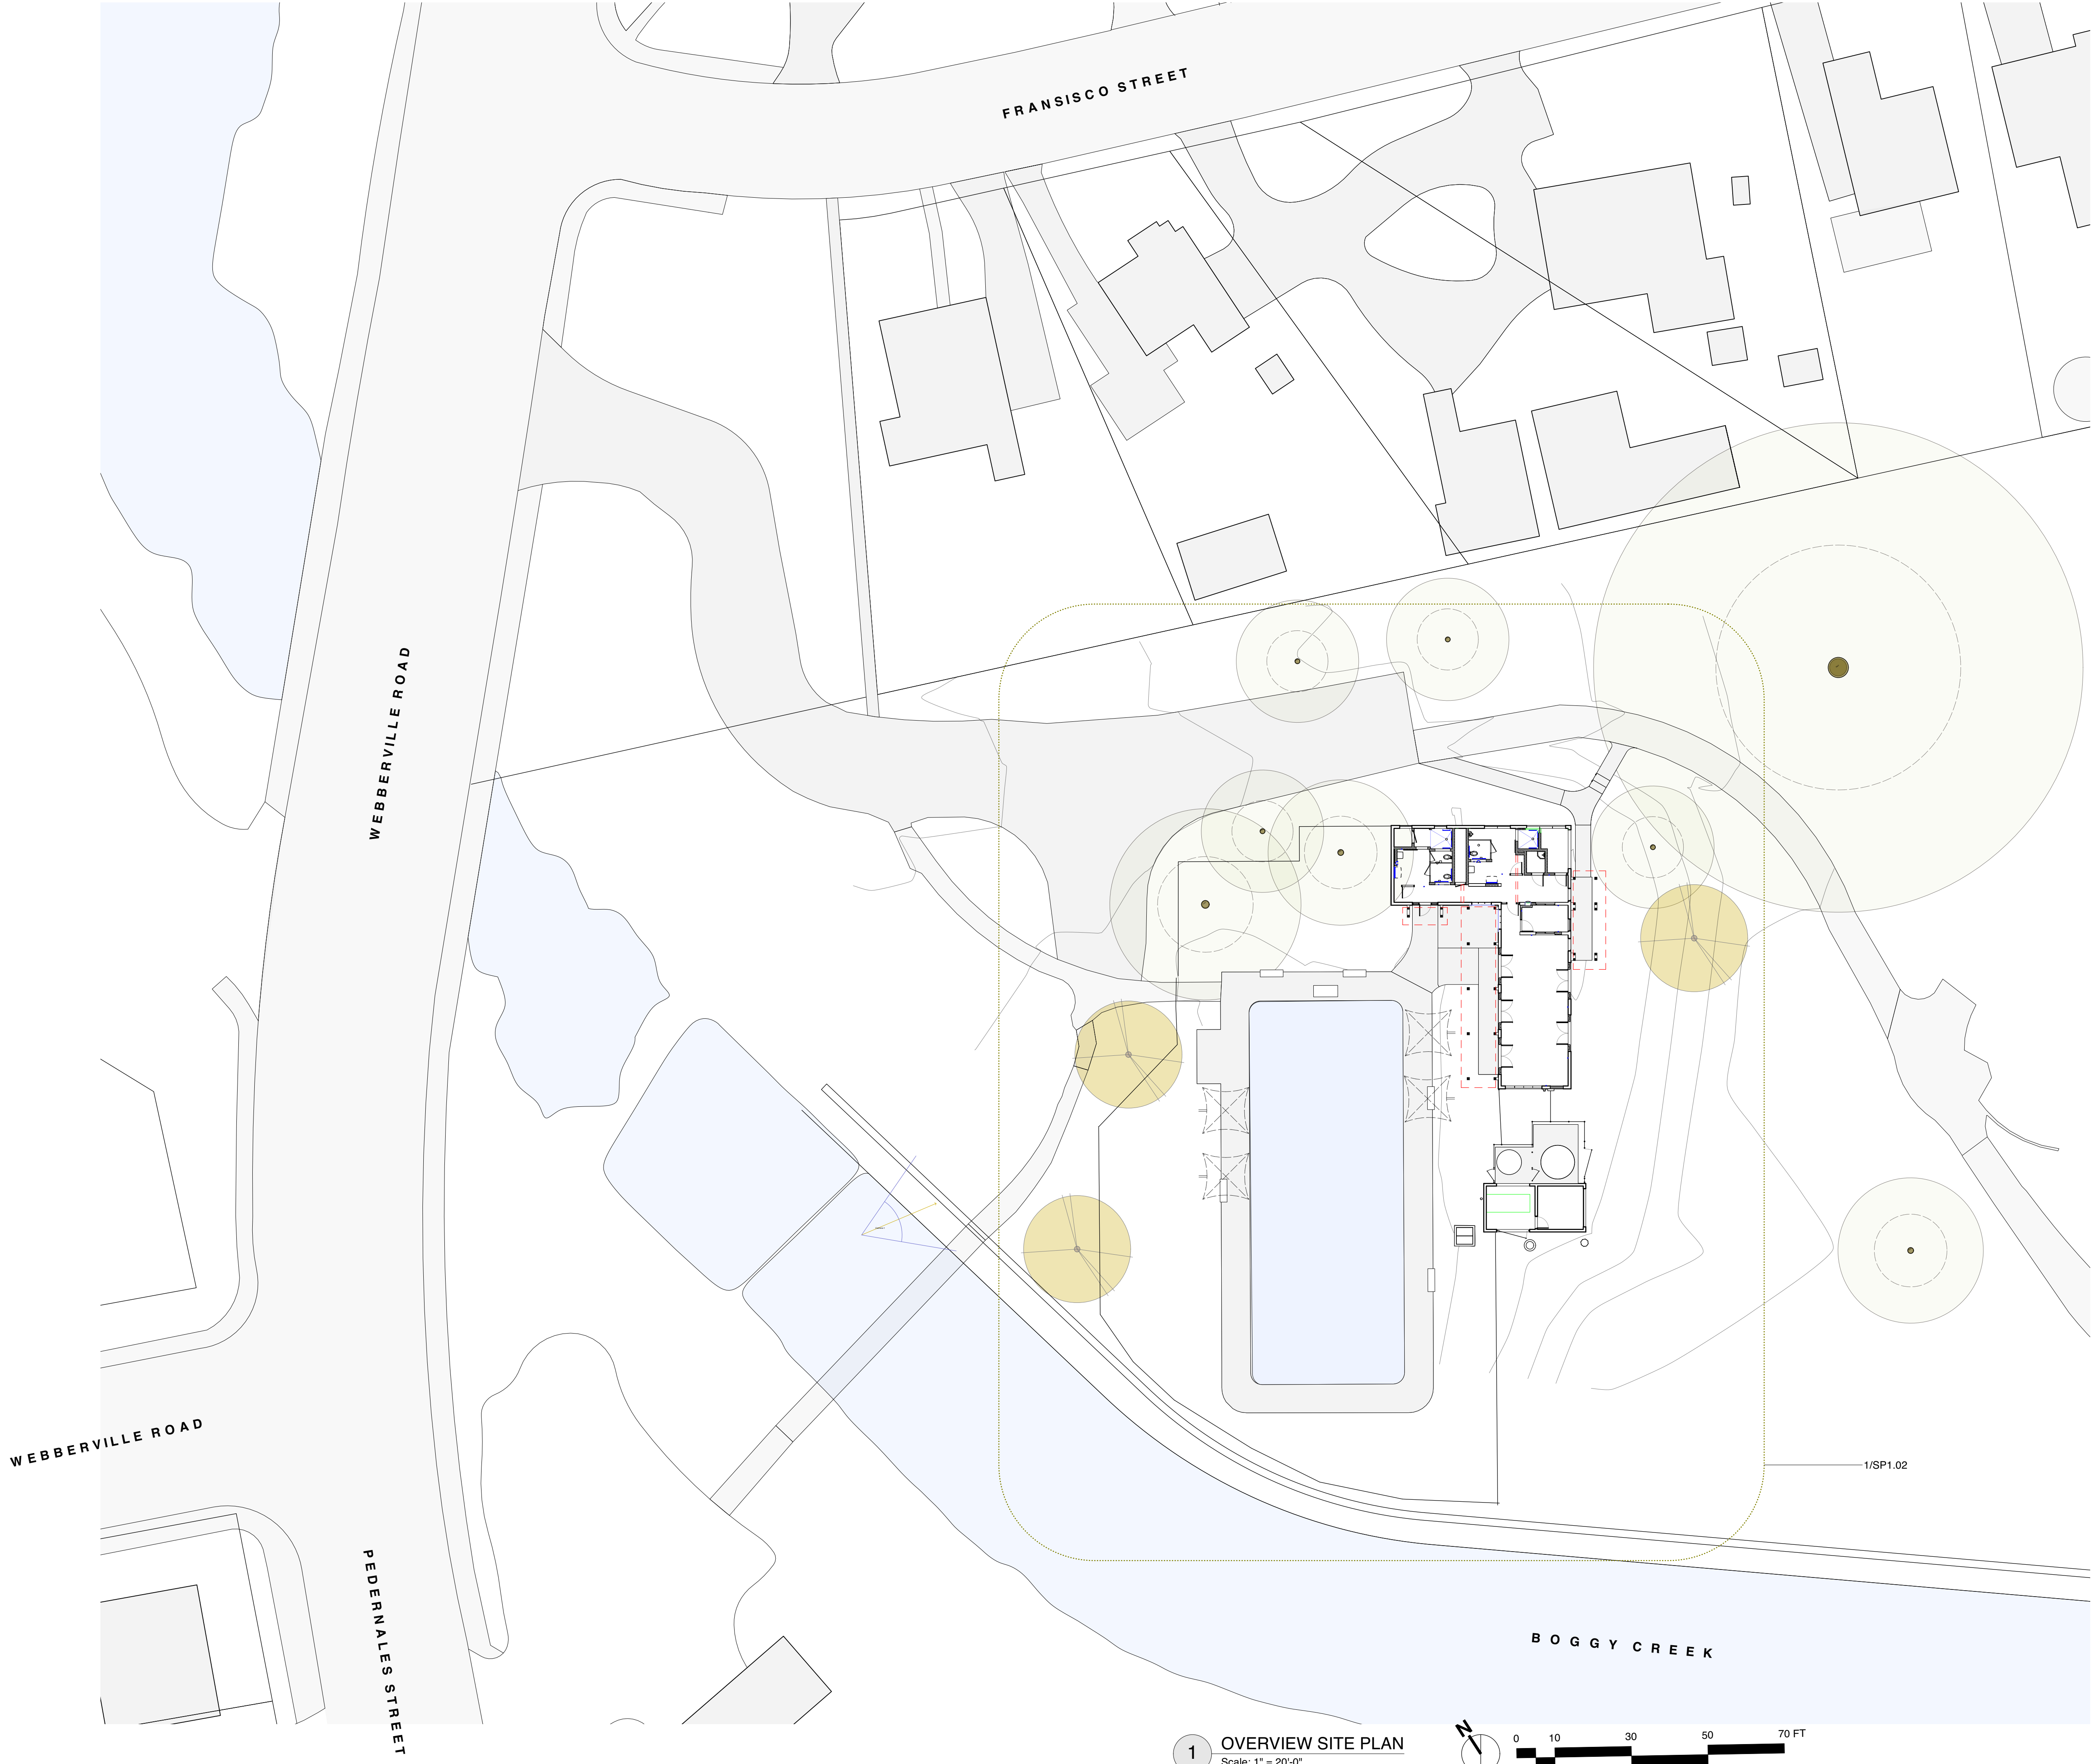


1 OVERVIEW SITE PLAN
Scale: 1" = 20'-0"





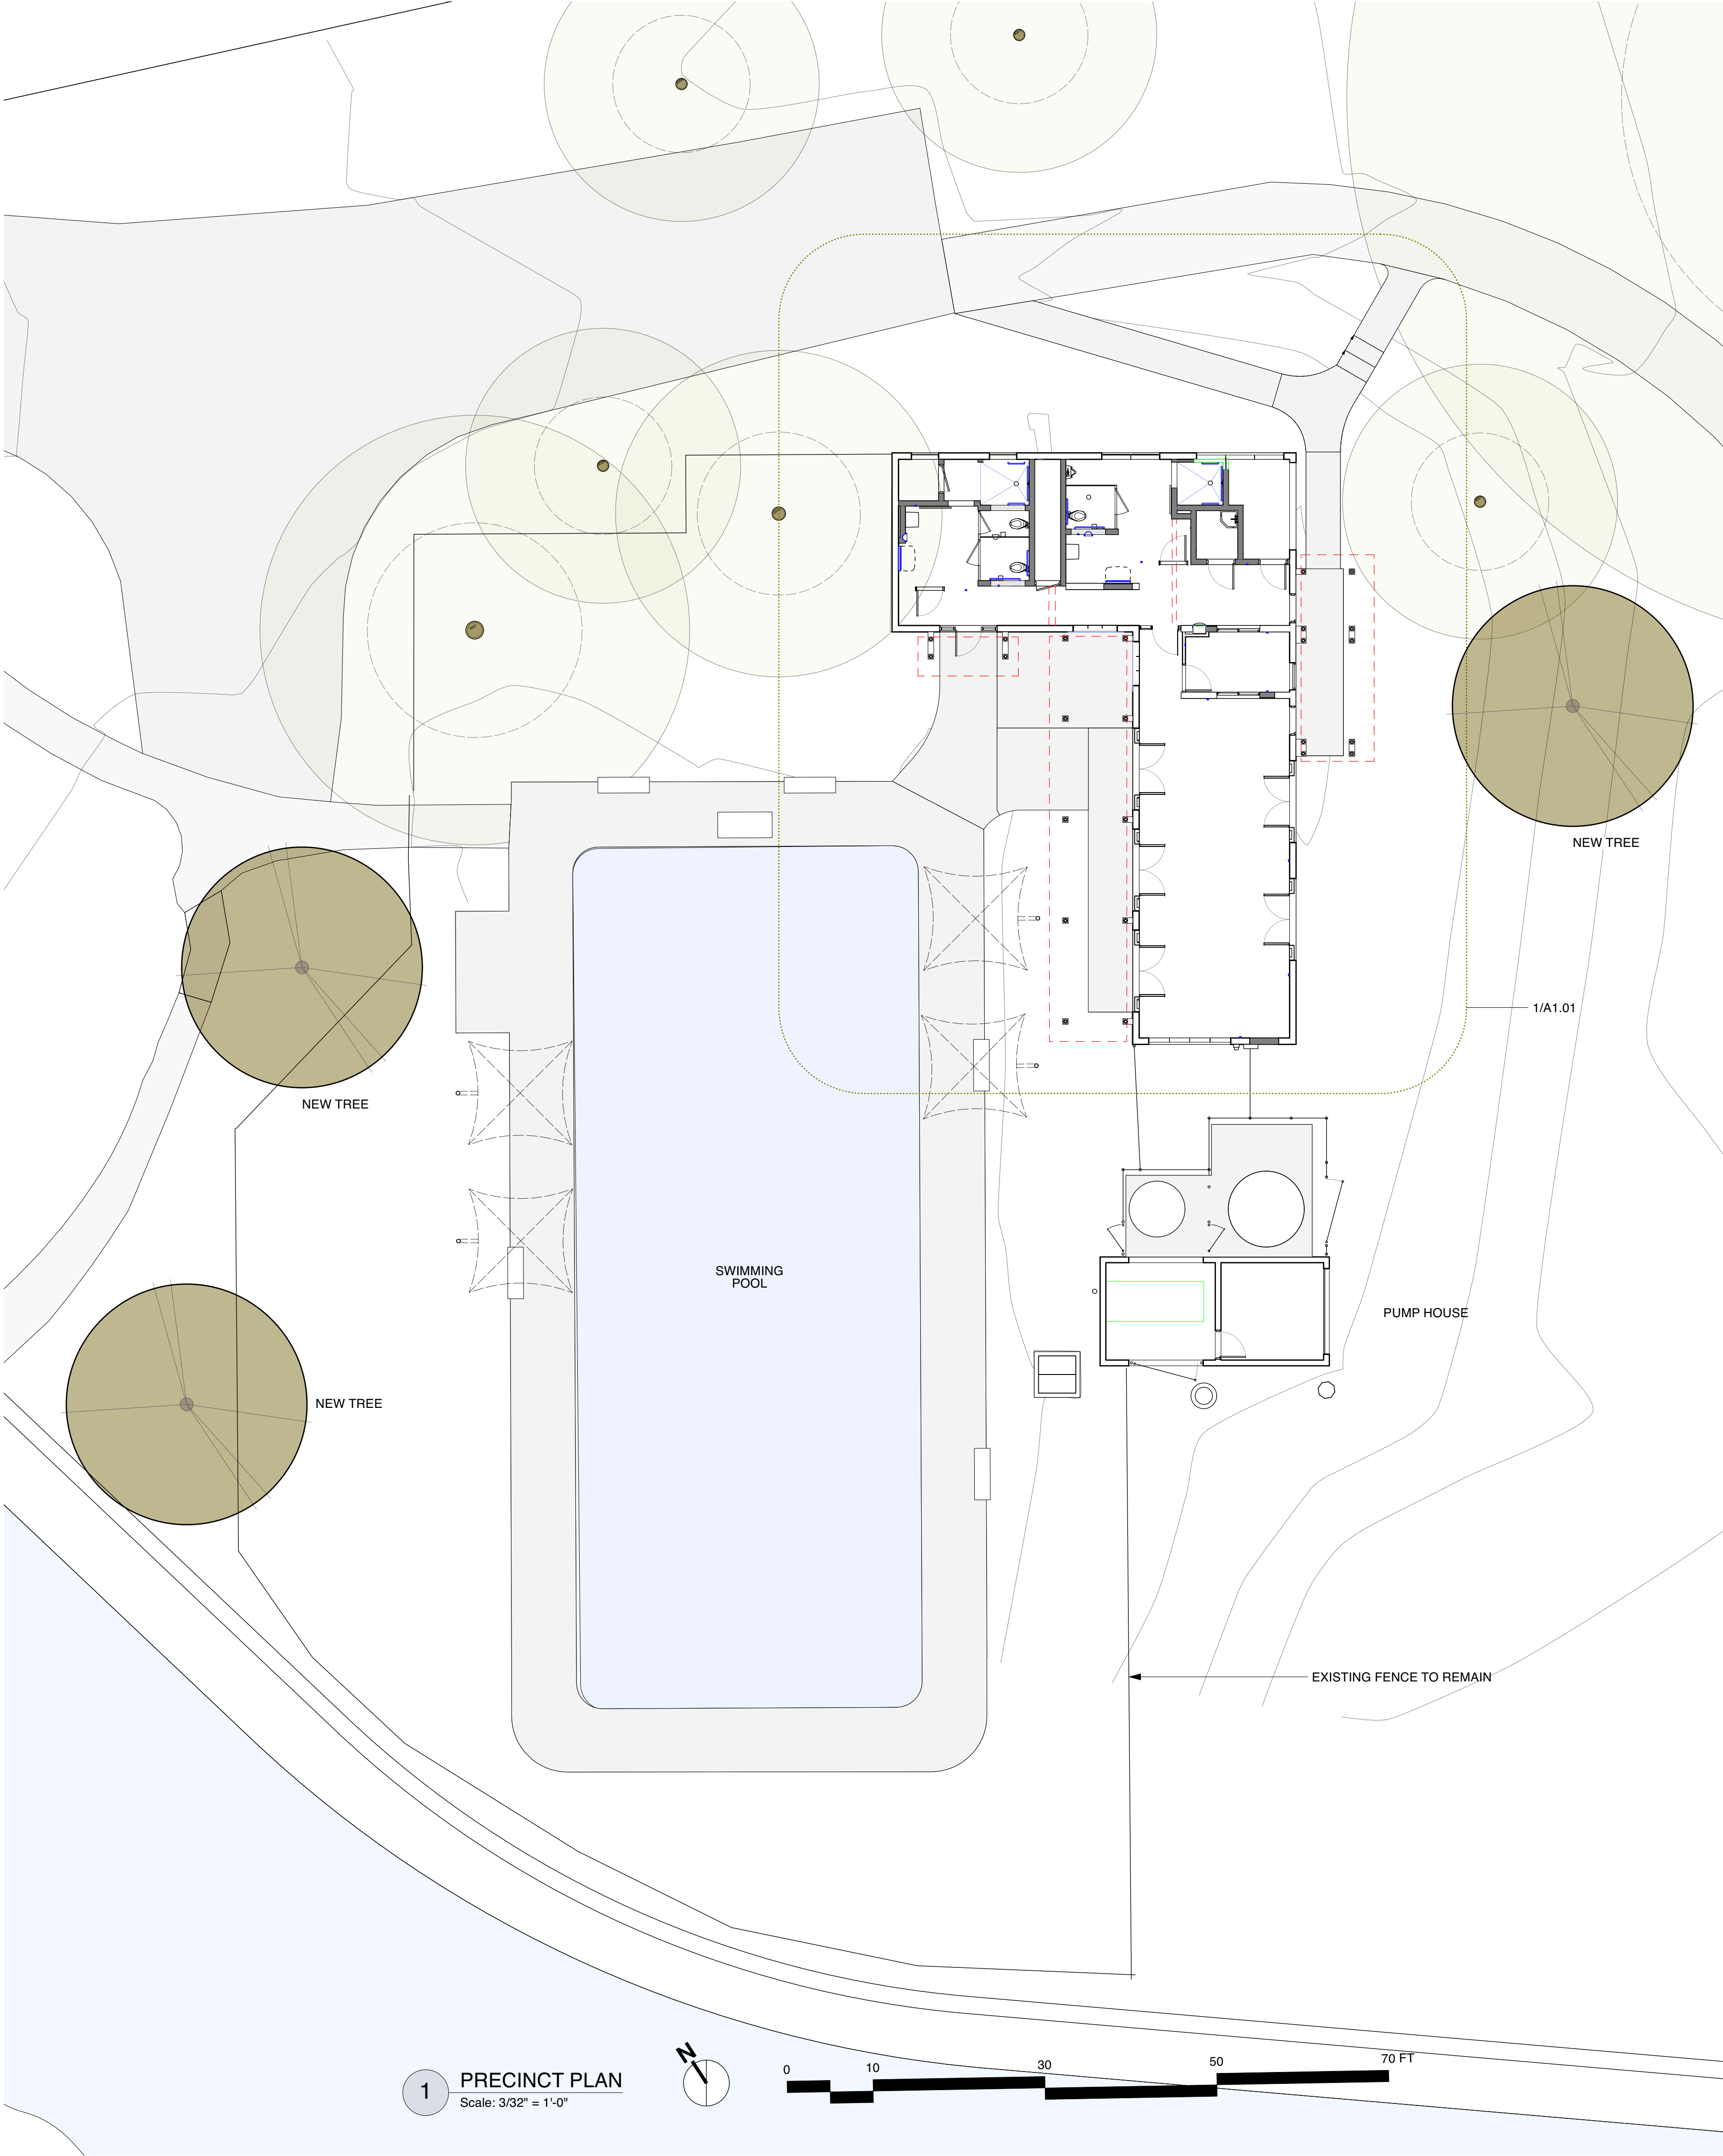


1 PRECINCT PLAN
Scale: 3/32" = 1'-0"

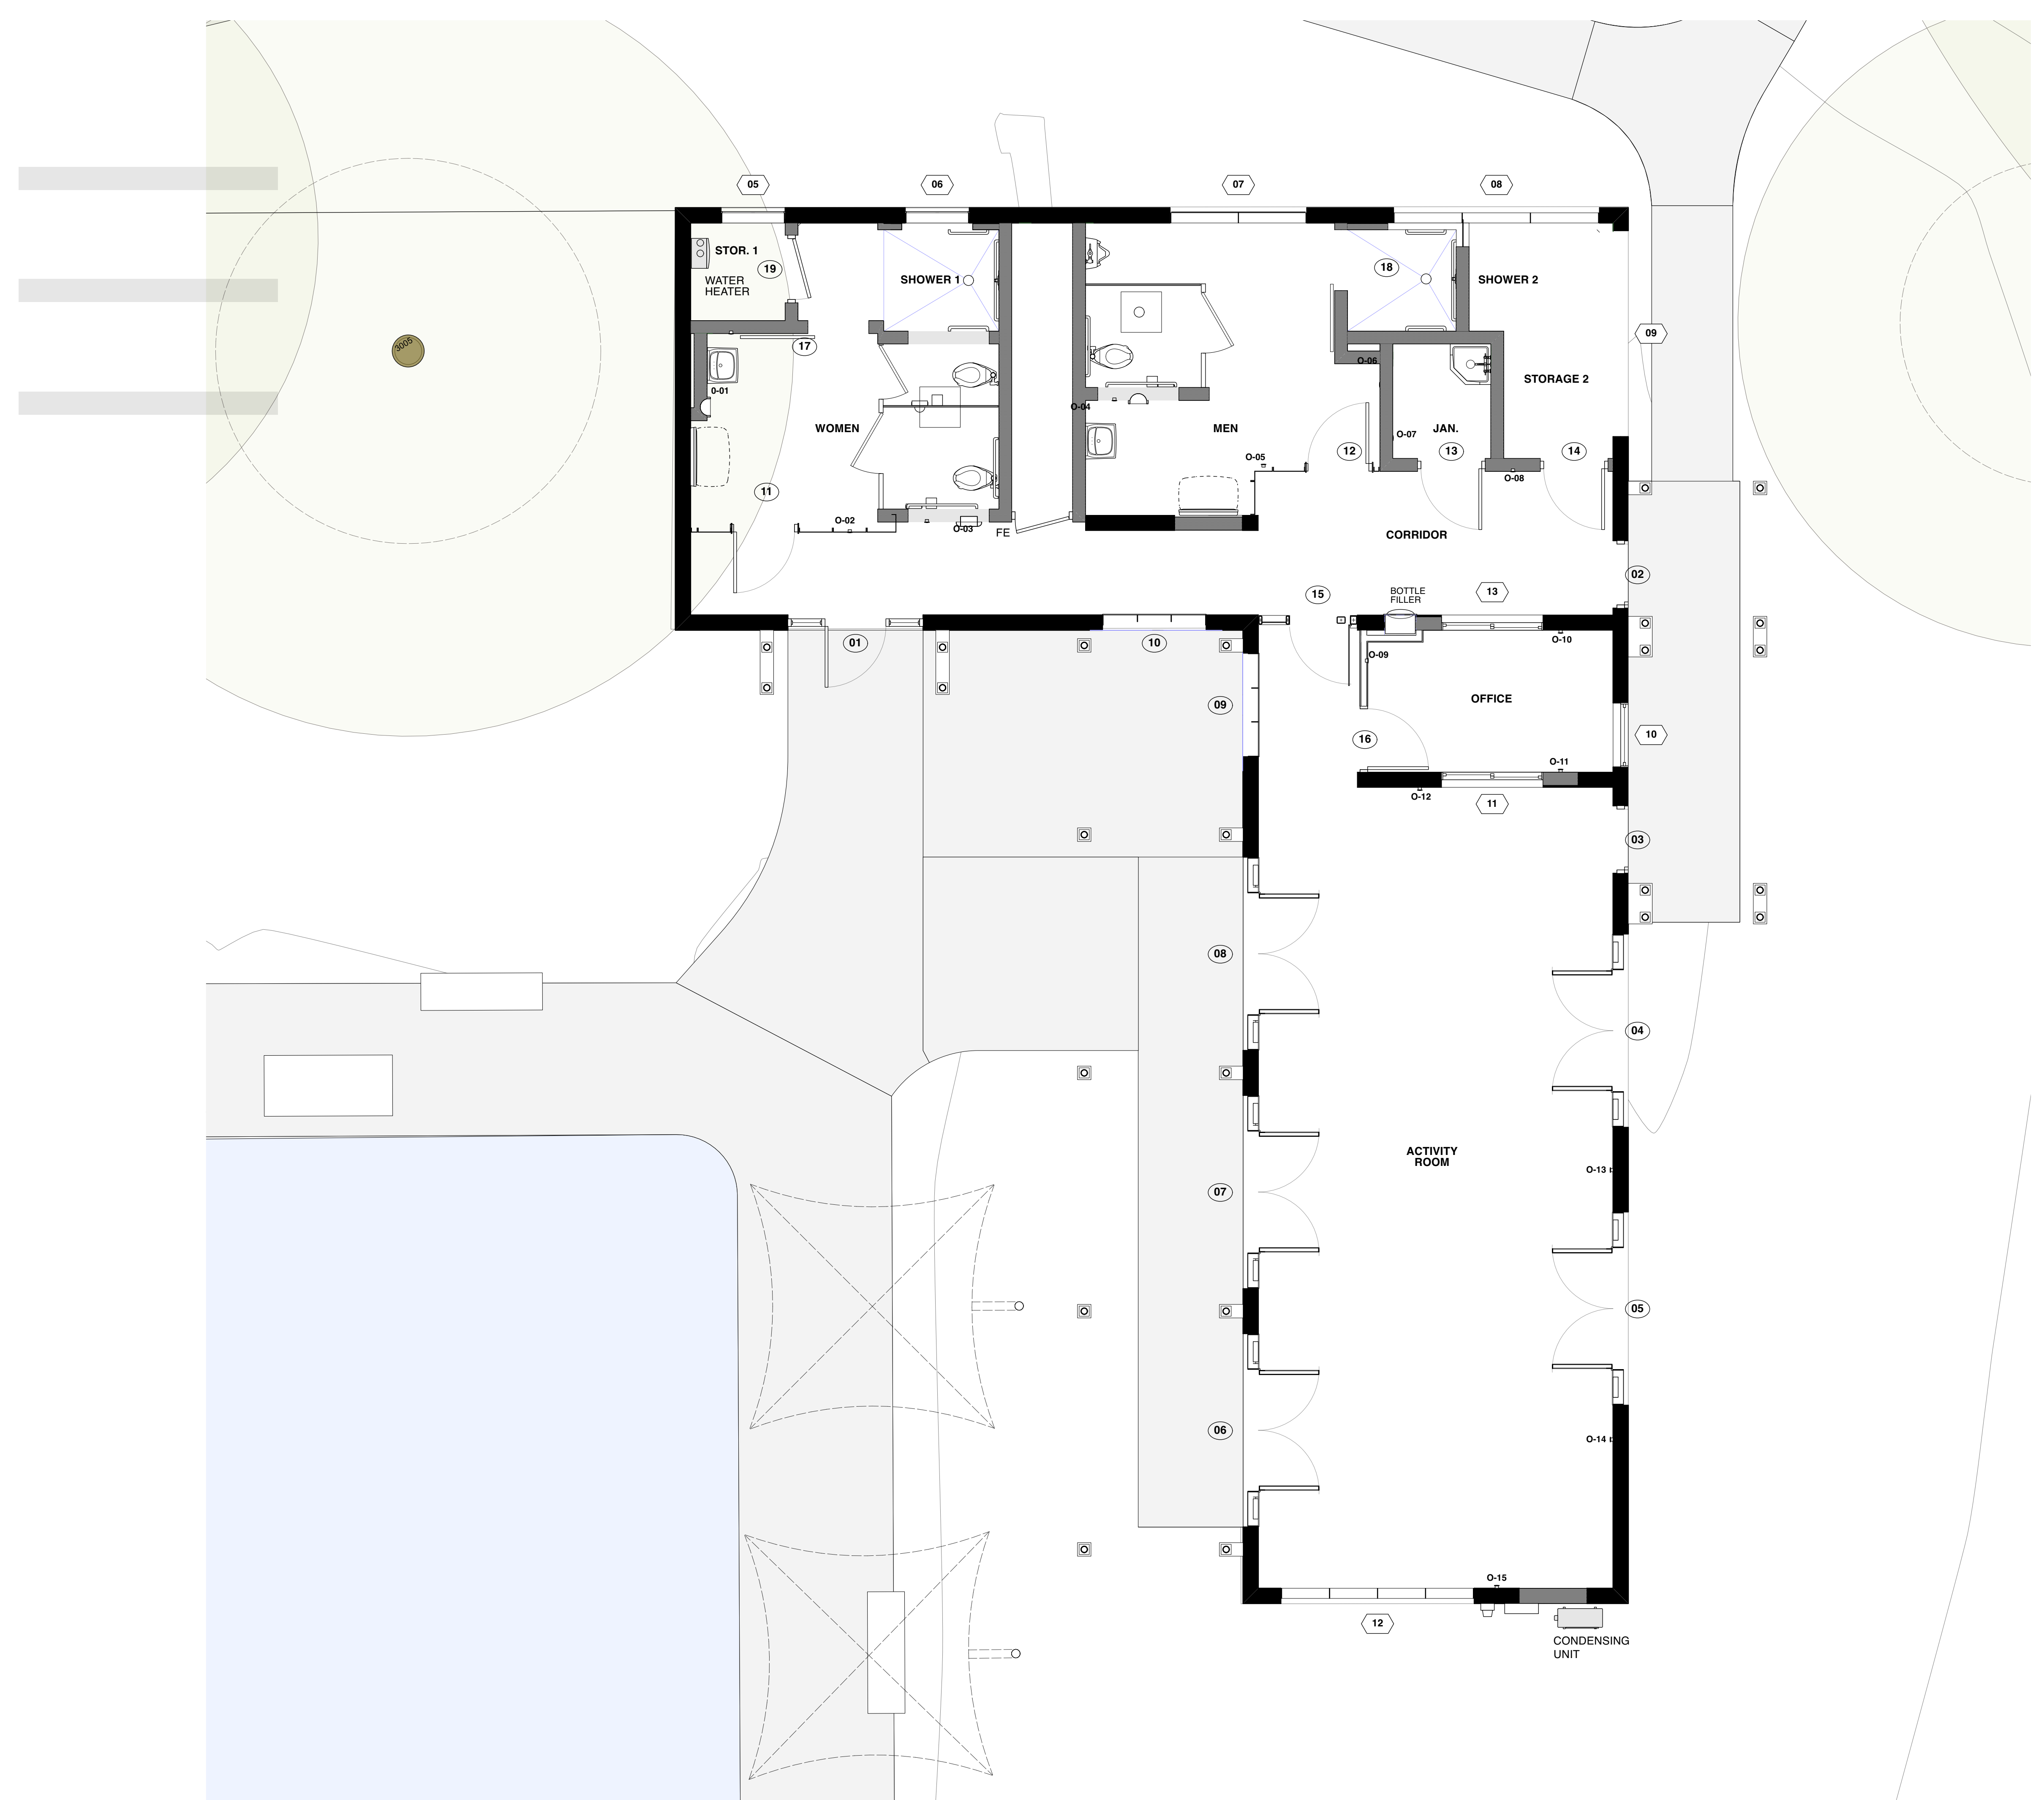

1 FLOOR PLAN
Scale: 1/4" = 1'-0"

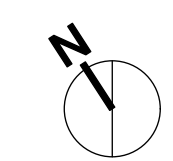

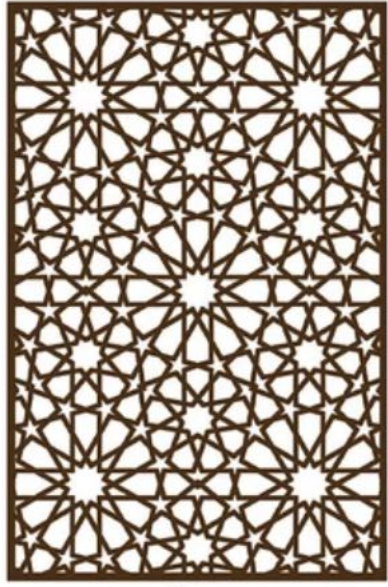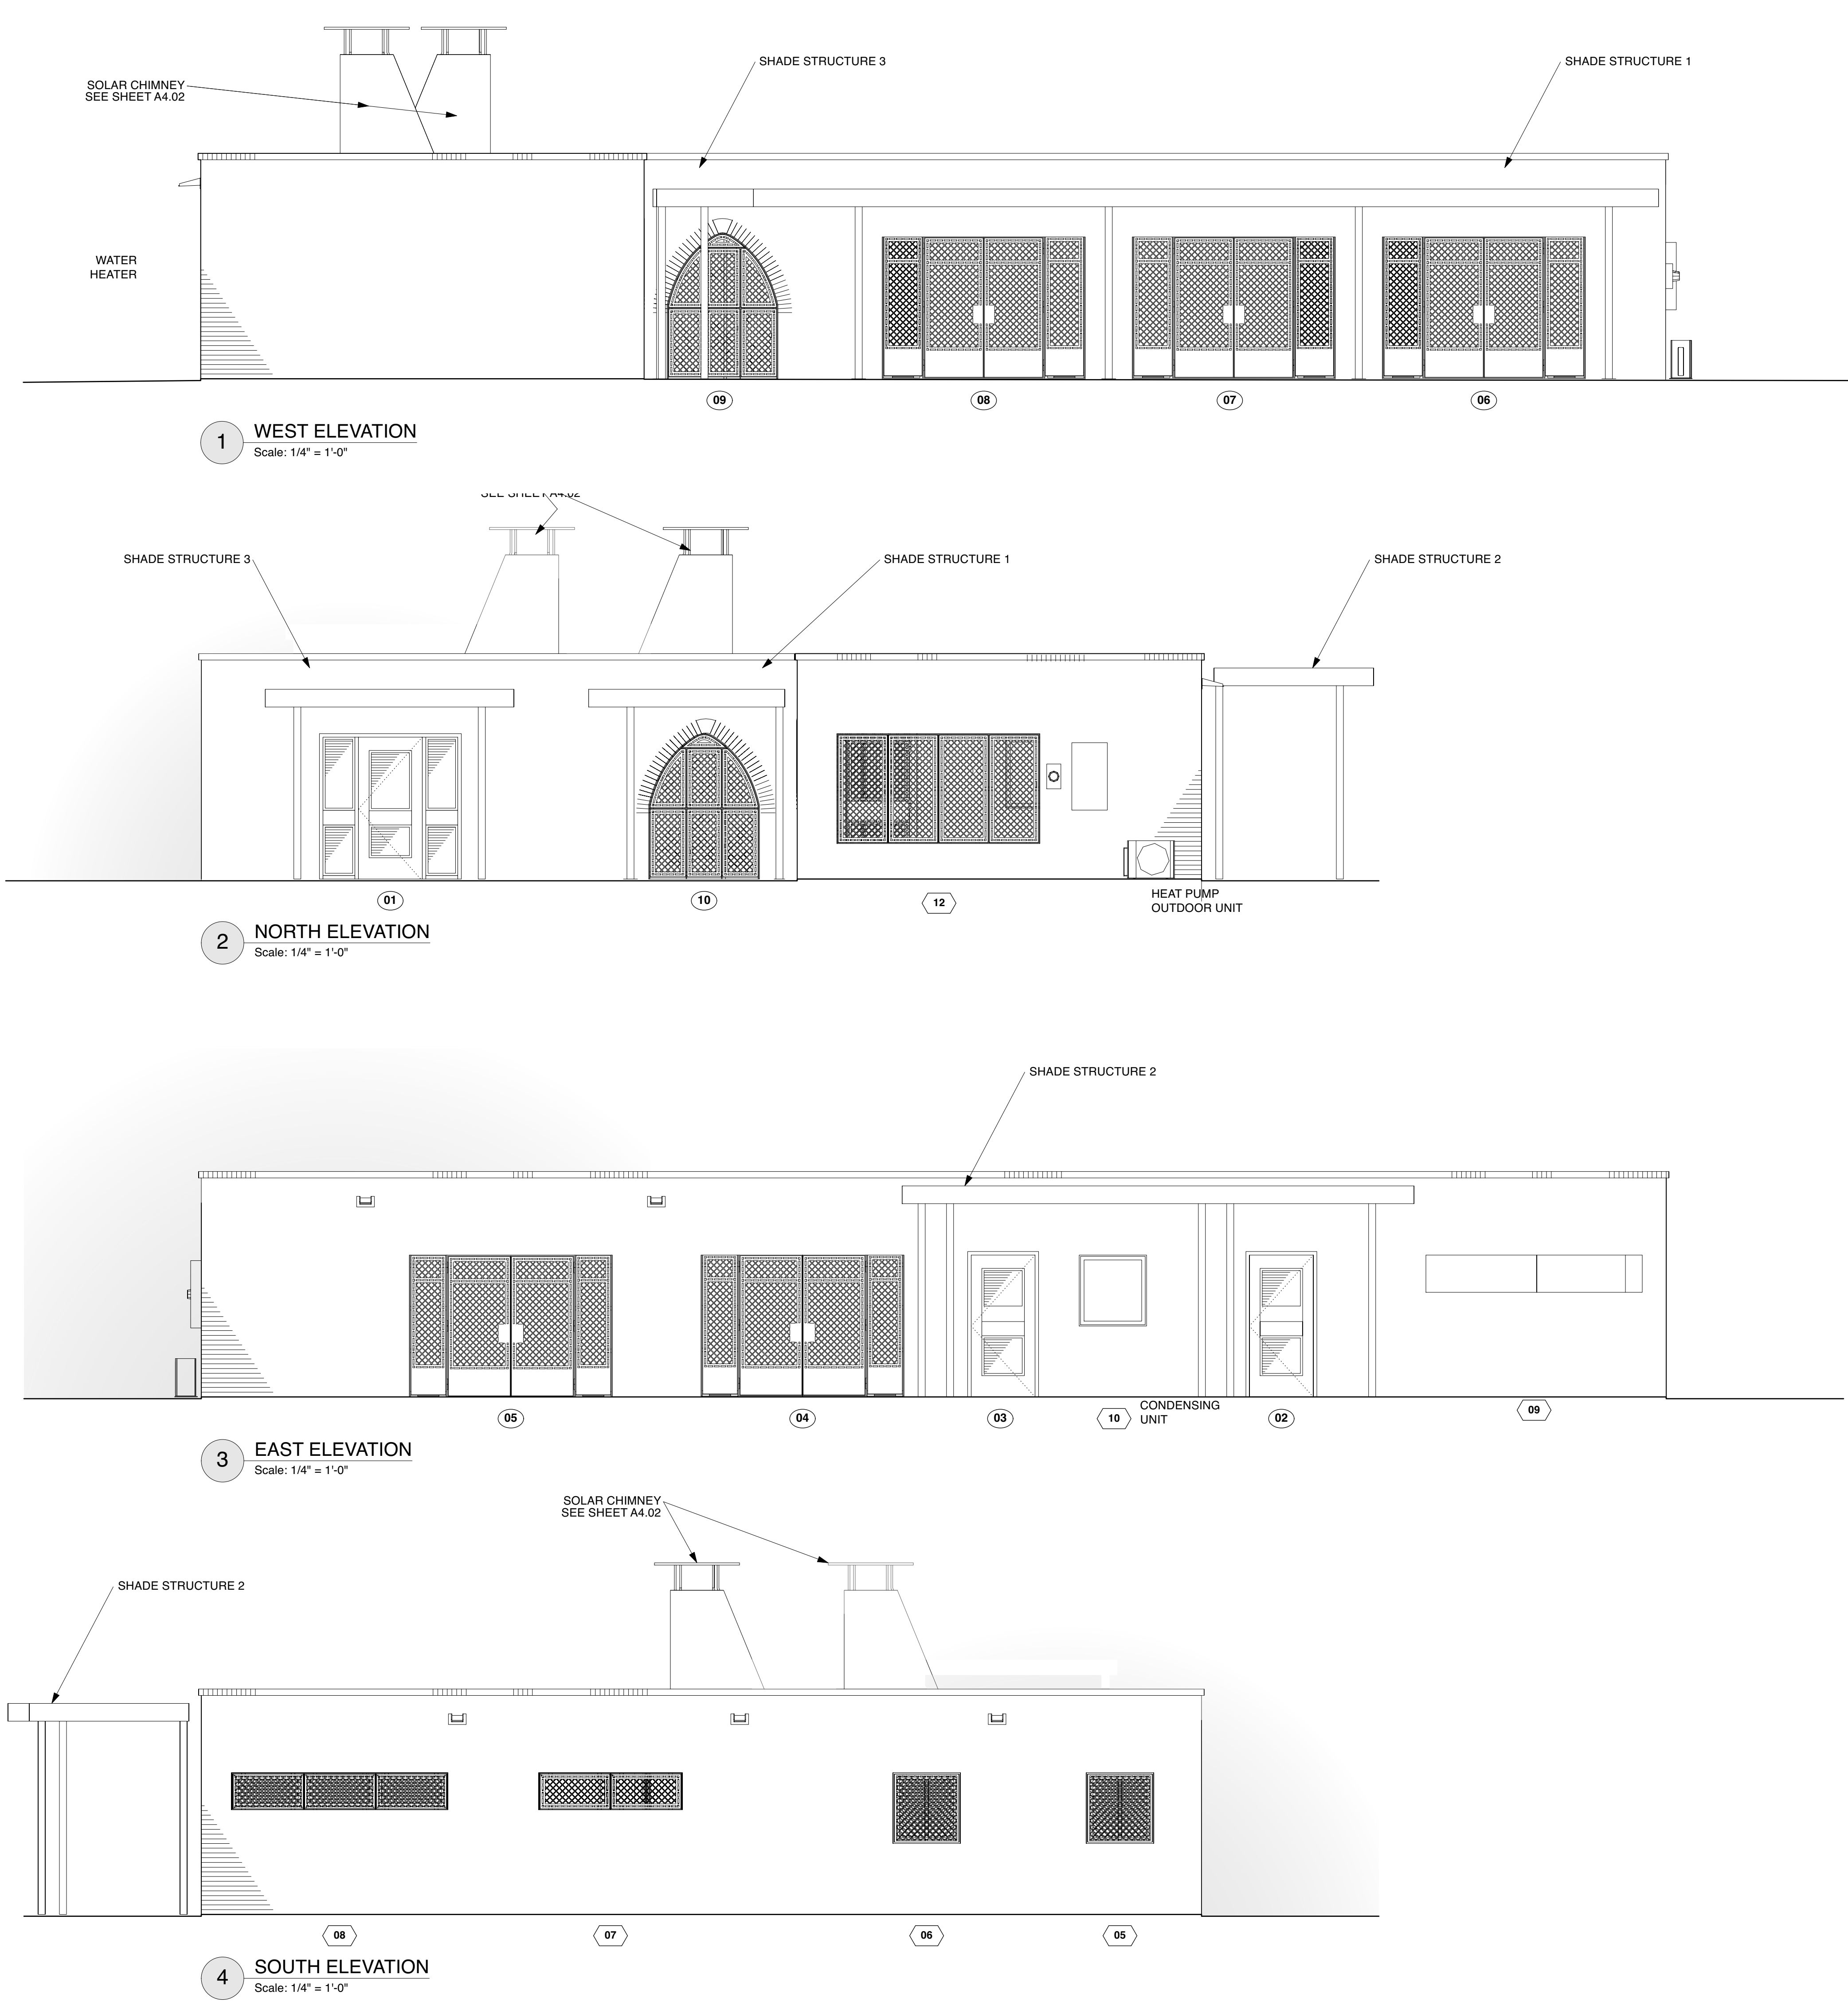

EXAMPLES OF DECORATIVE SCREEN INFILL

PRELIMINARY
Not for regulatory approval,
permitting or construction
ALFRED GODFREY,
ARCHITECT
May 6, 2022

PARQUE ZARAGOZA NEIGHBORHOOD PARK
RESTROOM RENOVATION
741 Pedernales Street
AUSTIN, TEXAS 78702

DESIGN
DEVELOPMENT
DATE: MAY 6, 2022
REVISIONS:

EXTERIOR
ELEVATIONS

A2.01

