



Notes:


Sheet Information

For Review Only.
Not for regulatory approval,
permit, or construction.
Robert B. Galloway, AIA
Registered Architect
Austin, Texas #15607


Issued: **01/20/2011**
Drawn By: **JGA** Checked By: **JGA**

**ARCHITECTURAL
SITE PLAN**

A3

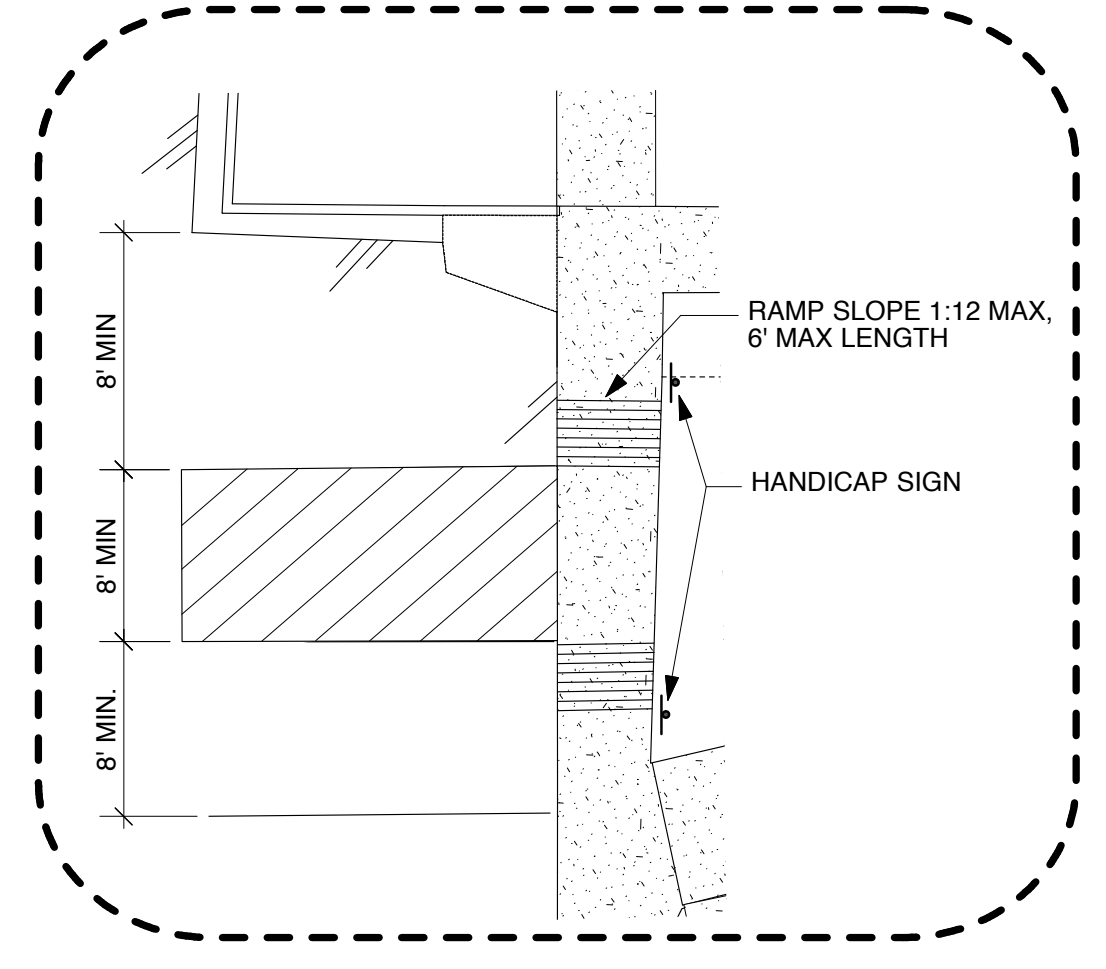

2 NEW HANDICAP PARKING SPACES
1" = 10 ft

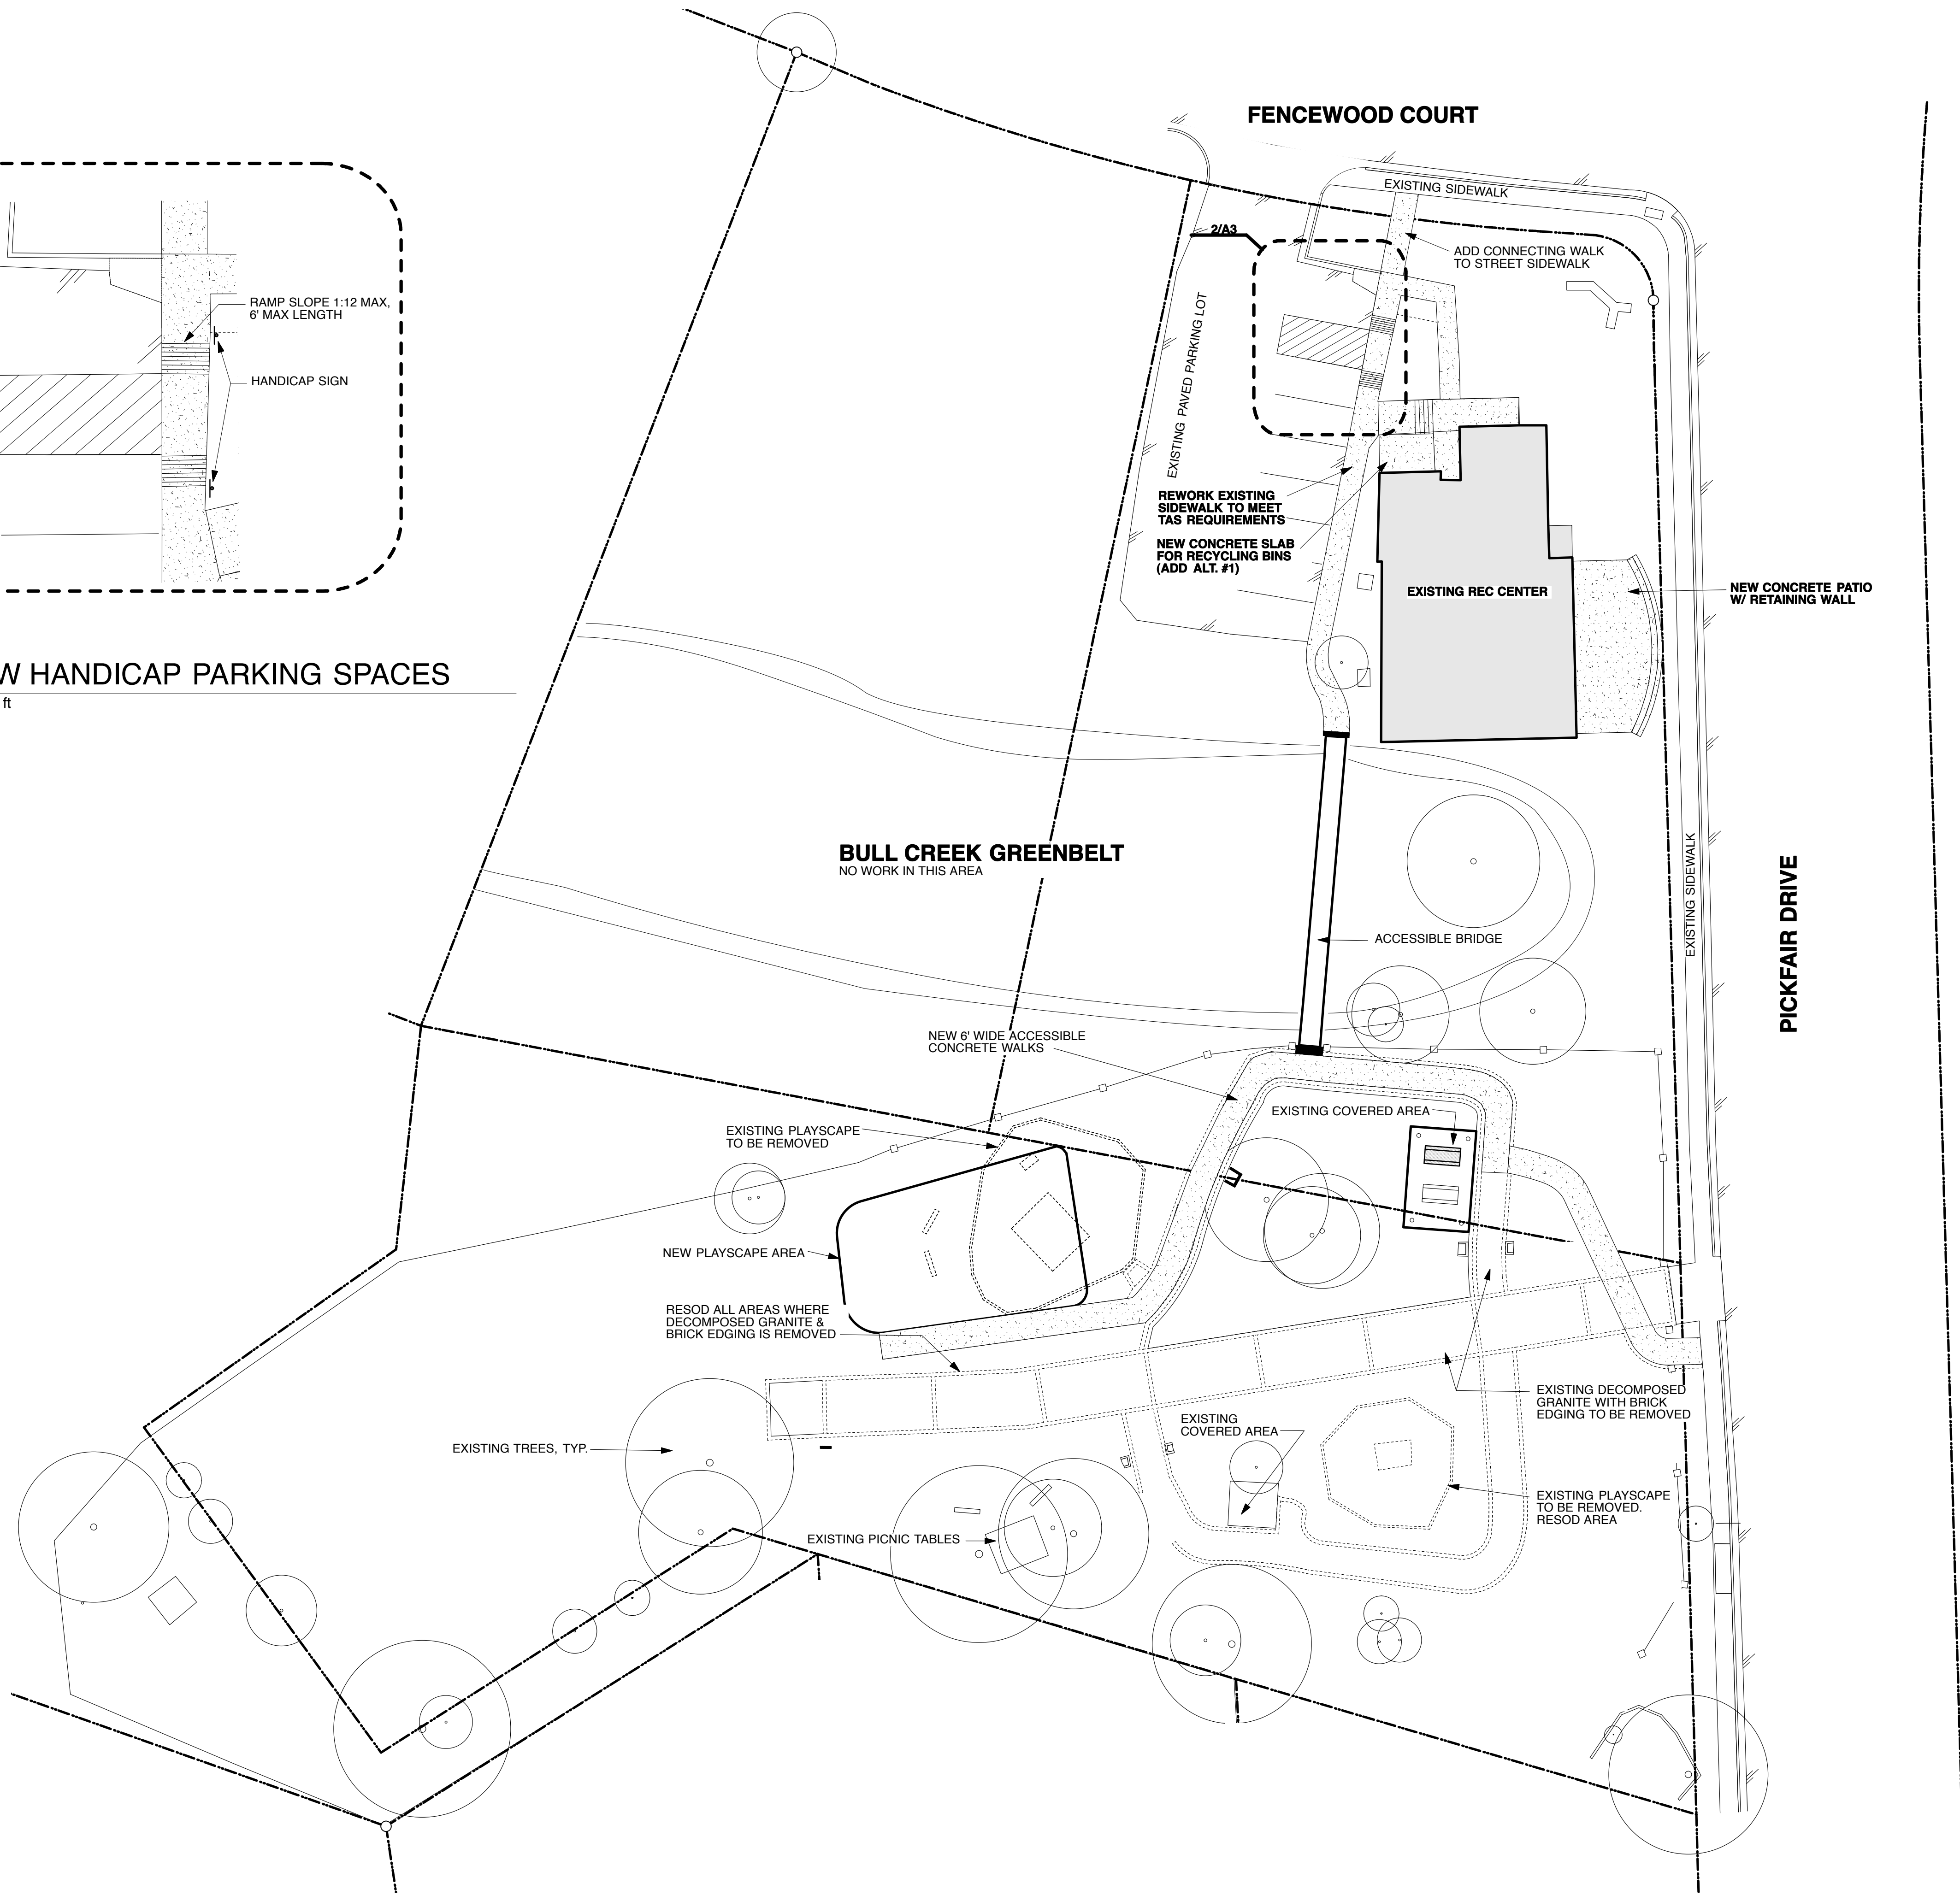

1 ARCHITECTURAL SITE PLAN
1" = 20 ft



..... = AREA OF DEMOLITION

NOT FOR CONSTRUCTION