







2 2 2

2 2 2


welcome back my friends to the
the never

U-4


NO STANDING

2


for

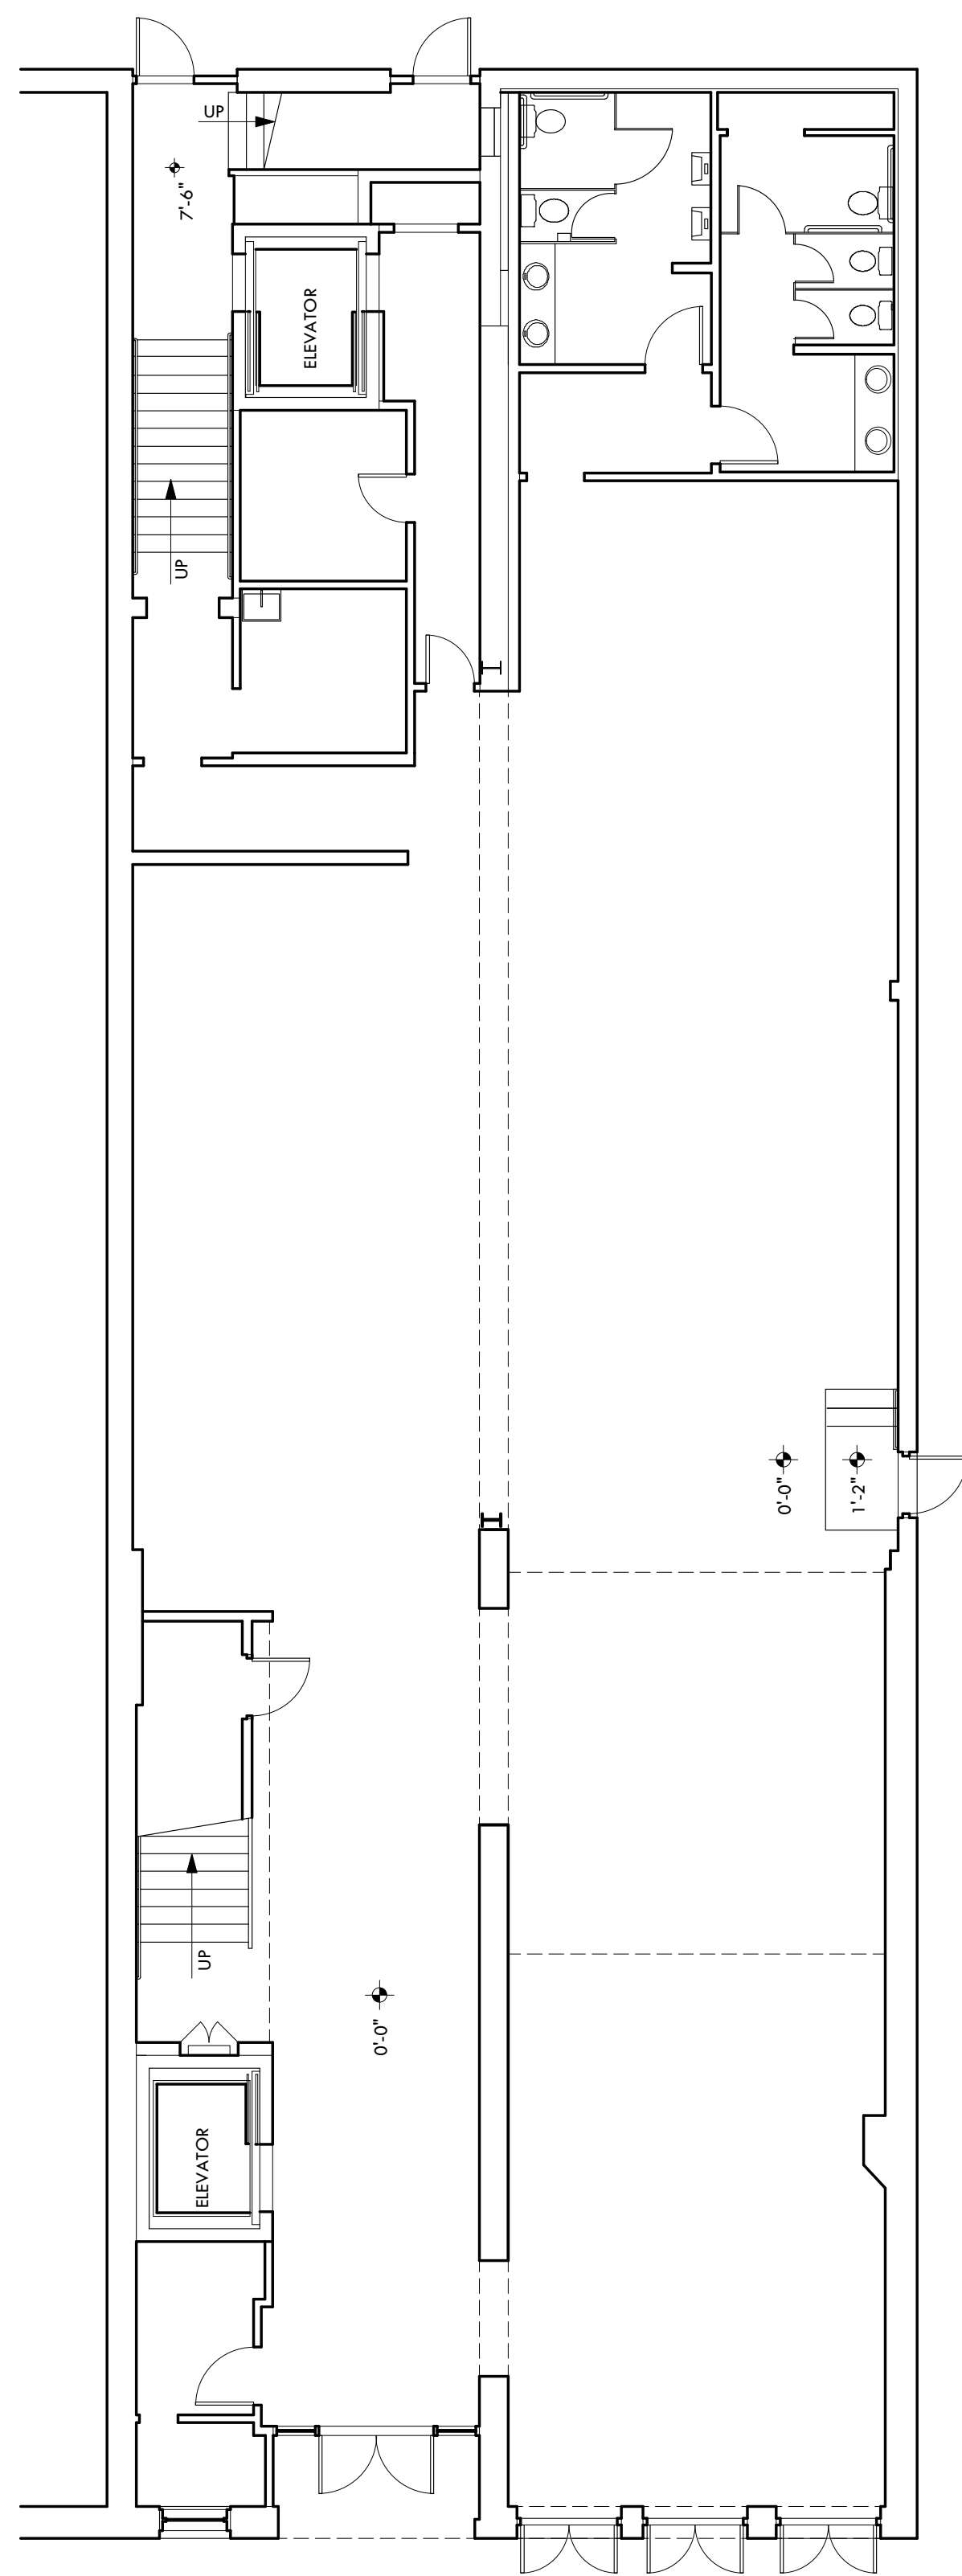


1 EXISTING FIRST FLOOR PLAN
SCALE: 1/8" = 1'-0"

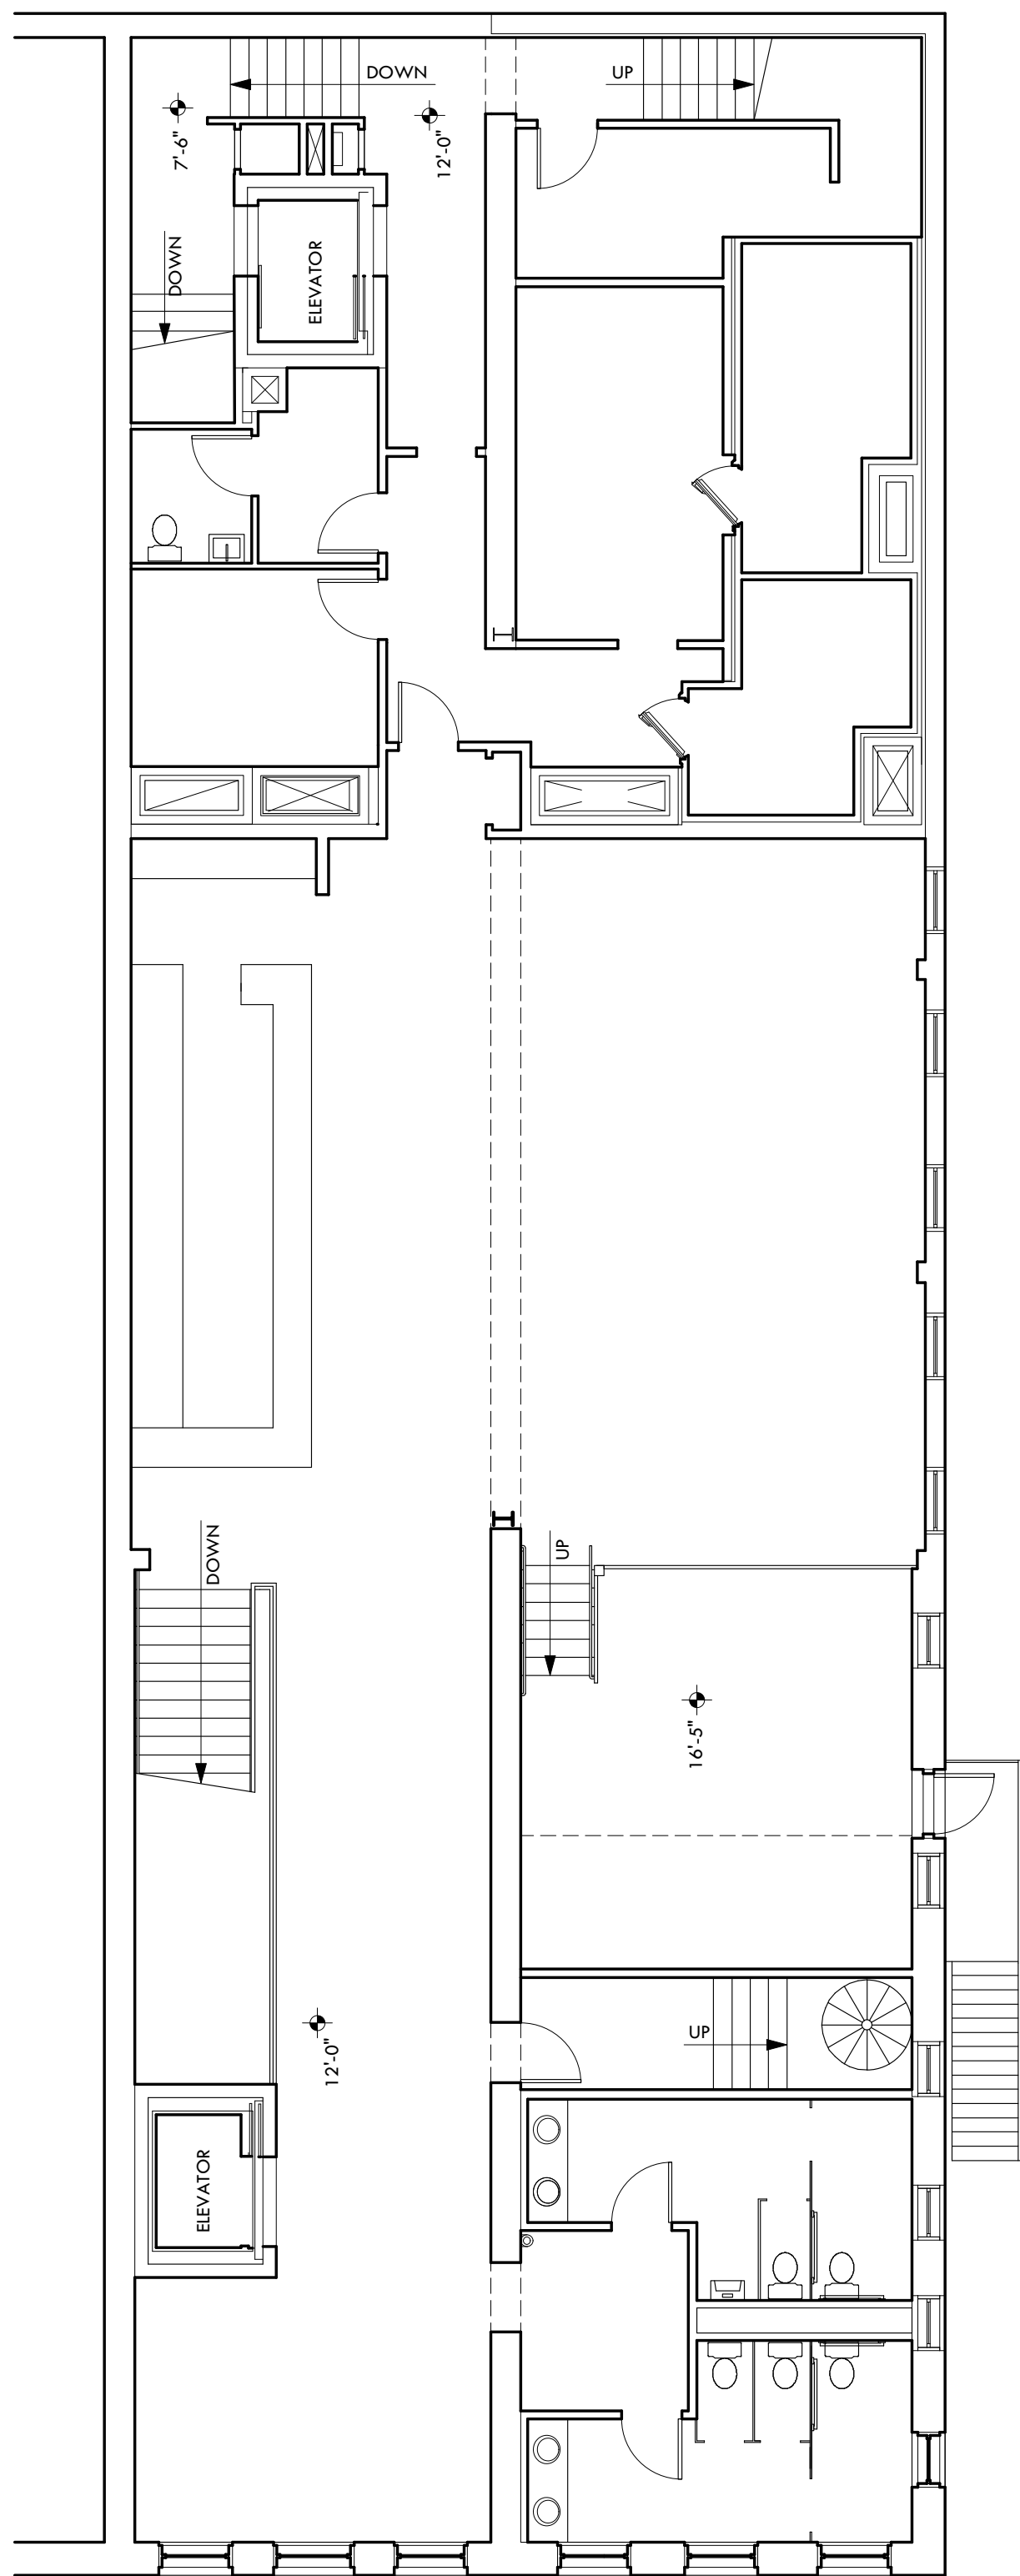


2 EXISTING SECOND FLOOR PLAN
SCALE: 1/8" = 1'-0"

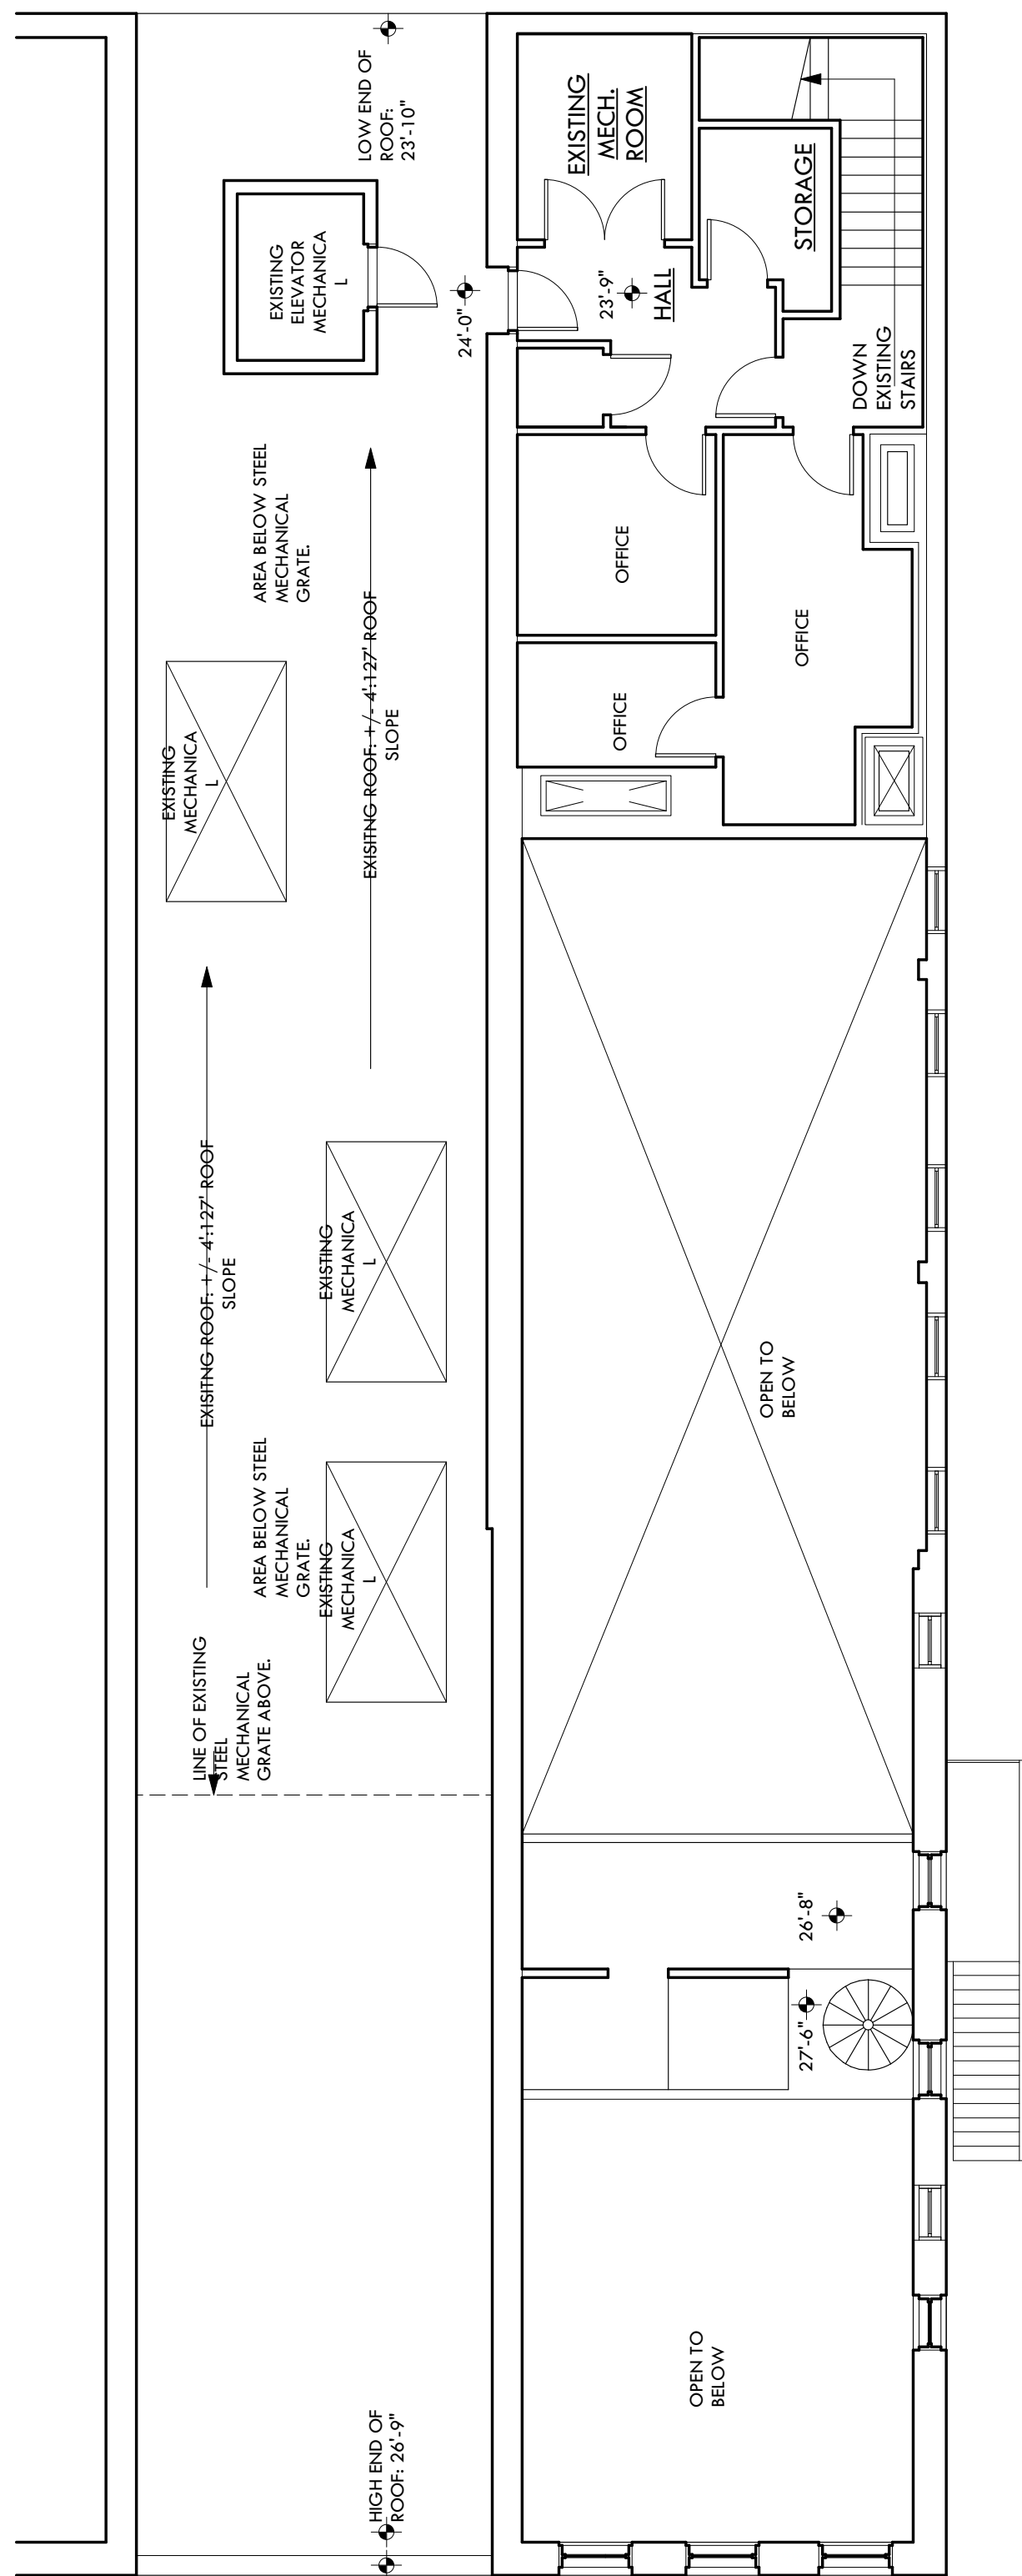

3 EXISTING THIRD FLOOR PLAN
SCALE: 1/8" = 1'-0"

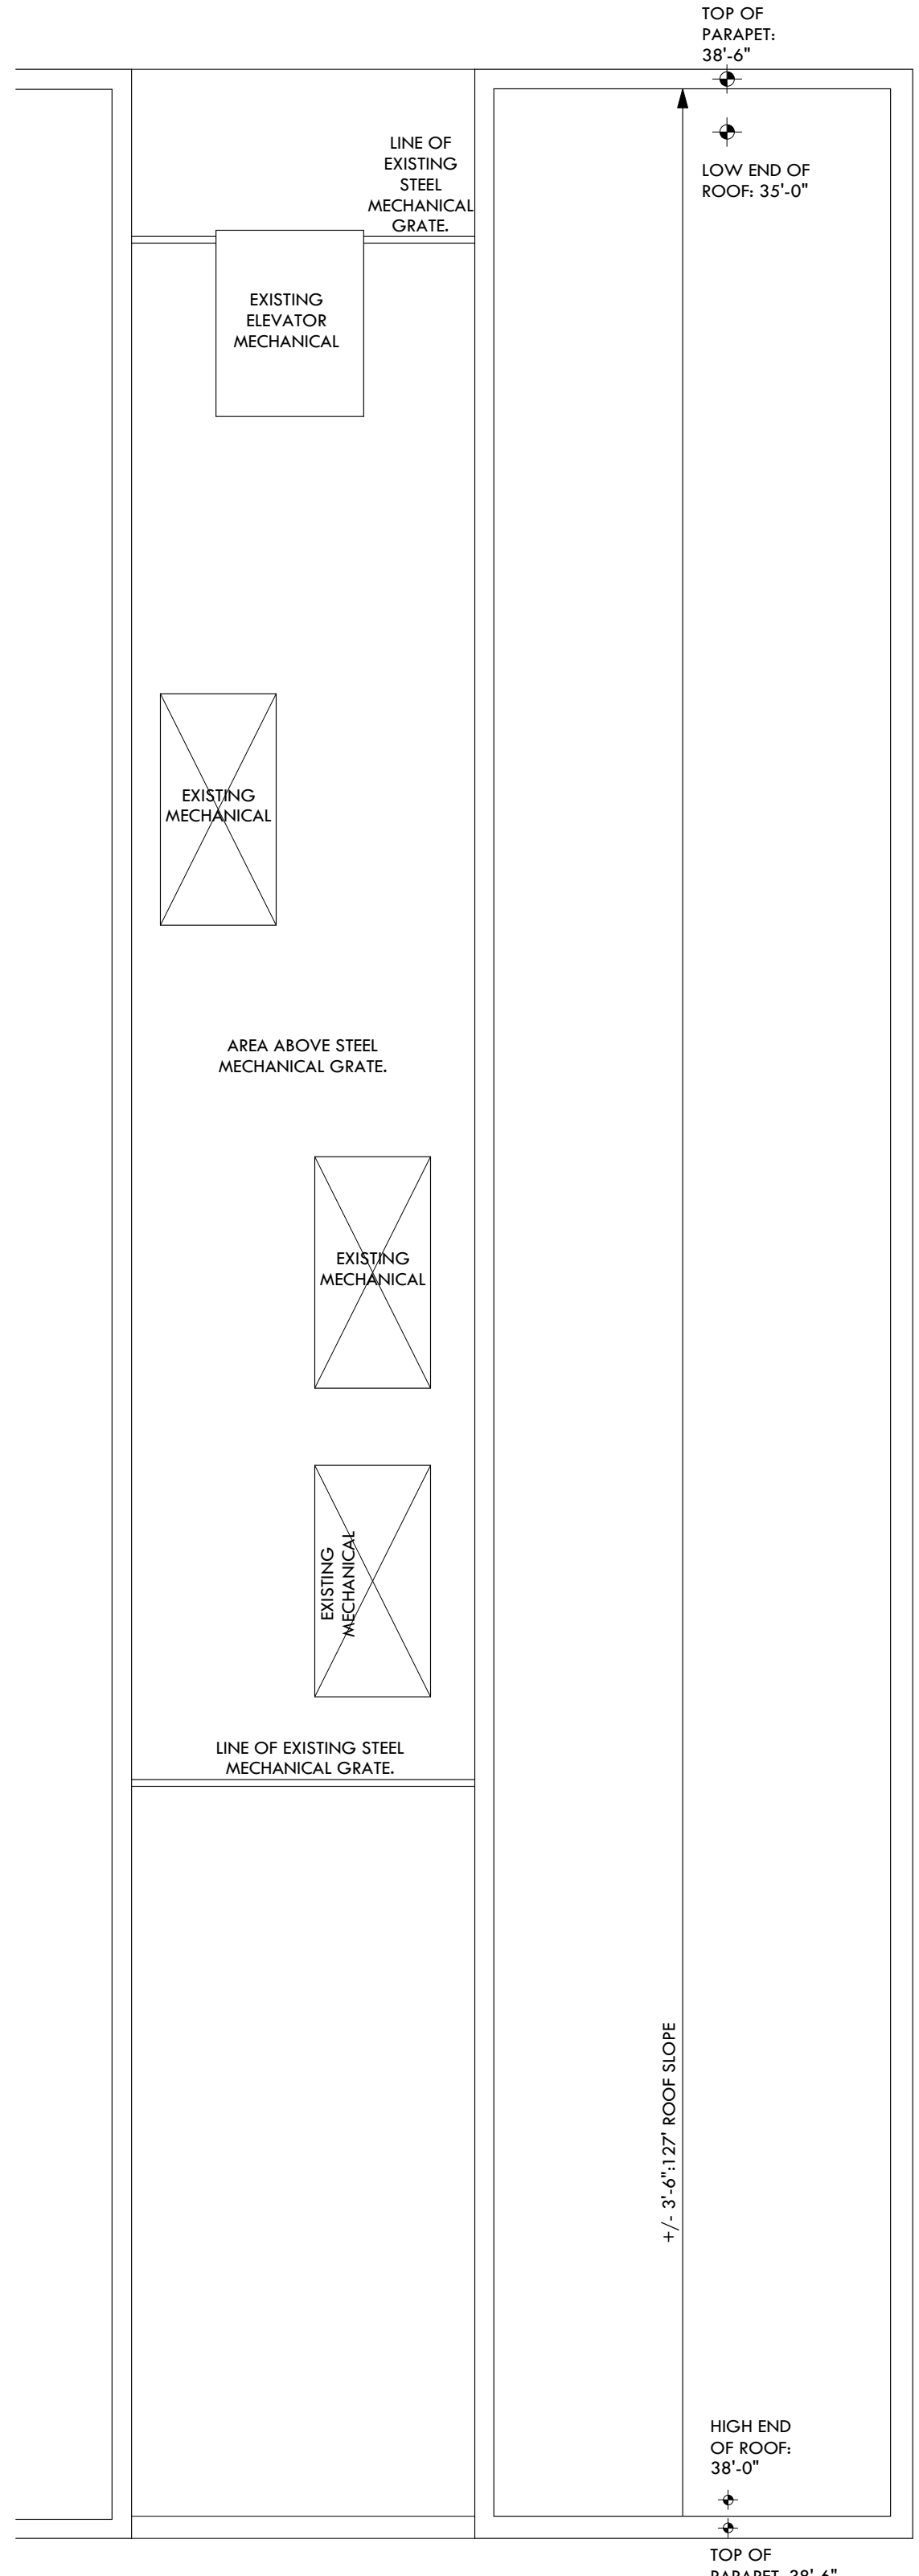


4 EXISTING FOURTH FLOOR PLAN
SCALE: 1/8" = 1'-0"

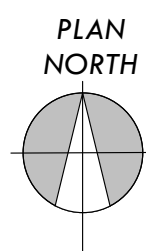

222 EAST 6TH STREET
RESTORATION. REMODEL & ROOF DECK





DATE: 2-24-12
3-1-12
3-12-12
4-5-12
4-9-12
4-10-12
4-13-12
4-17-12

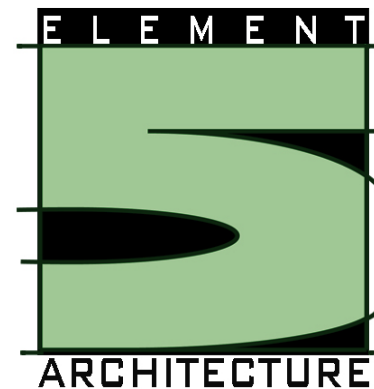

1015 West 34th Street
Austin TX 78705
512.473.8228
www.element5architecture.com

A2


NOT FOR CONSTRUCTION. FOR REVIEW PURPOSES ONLY.

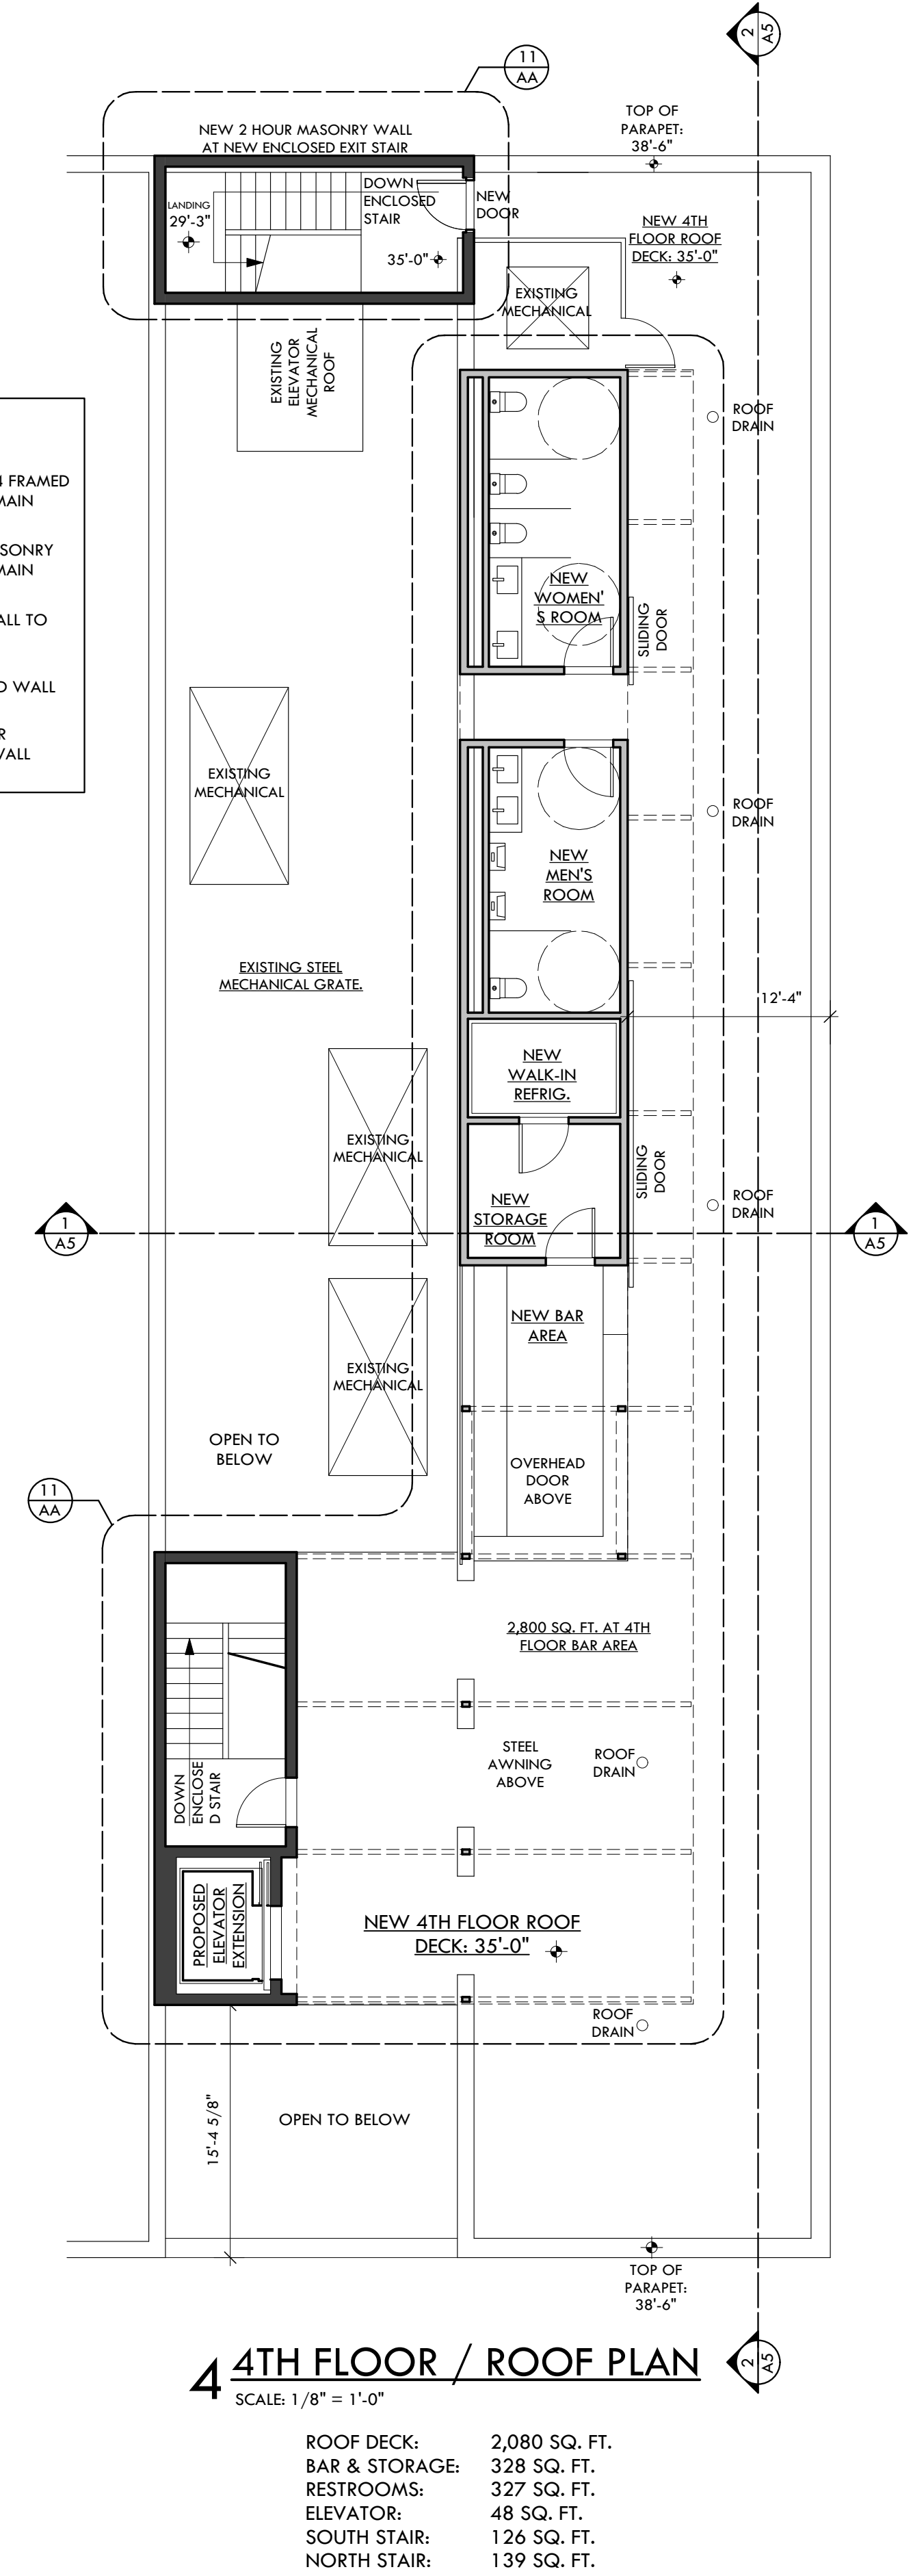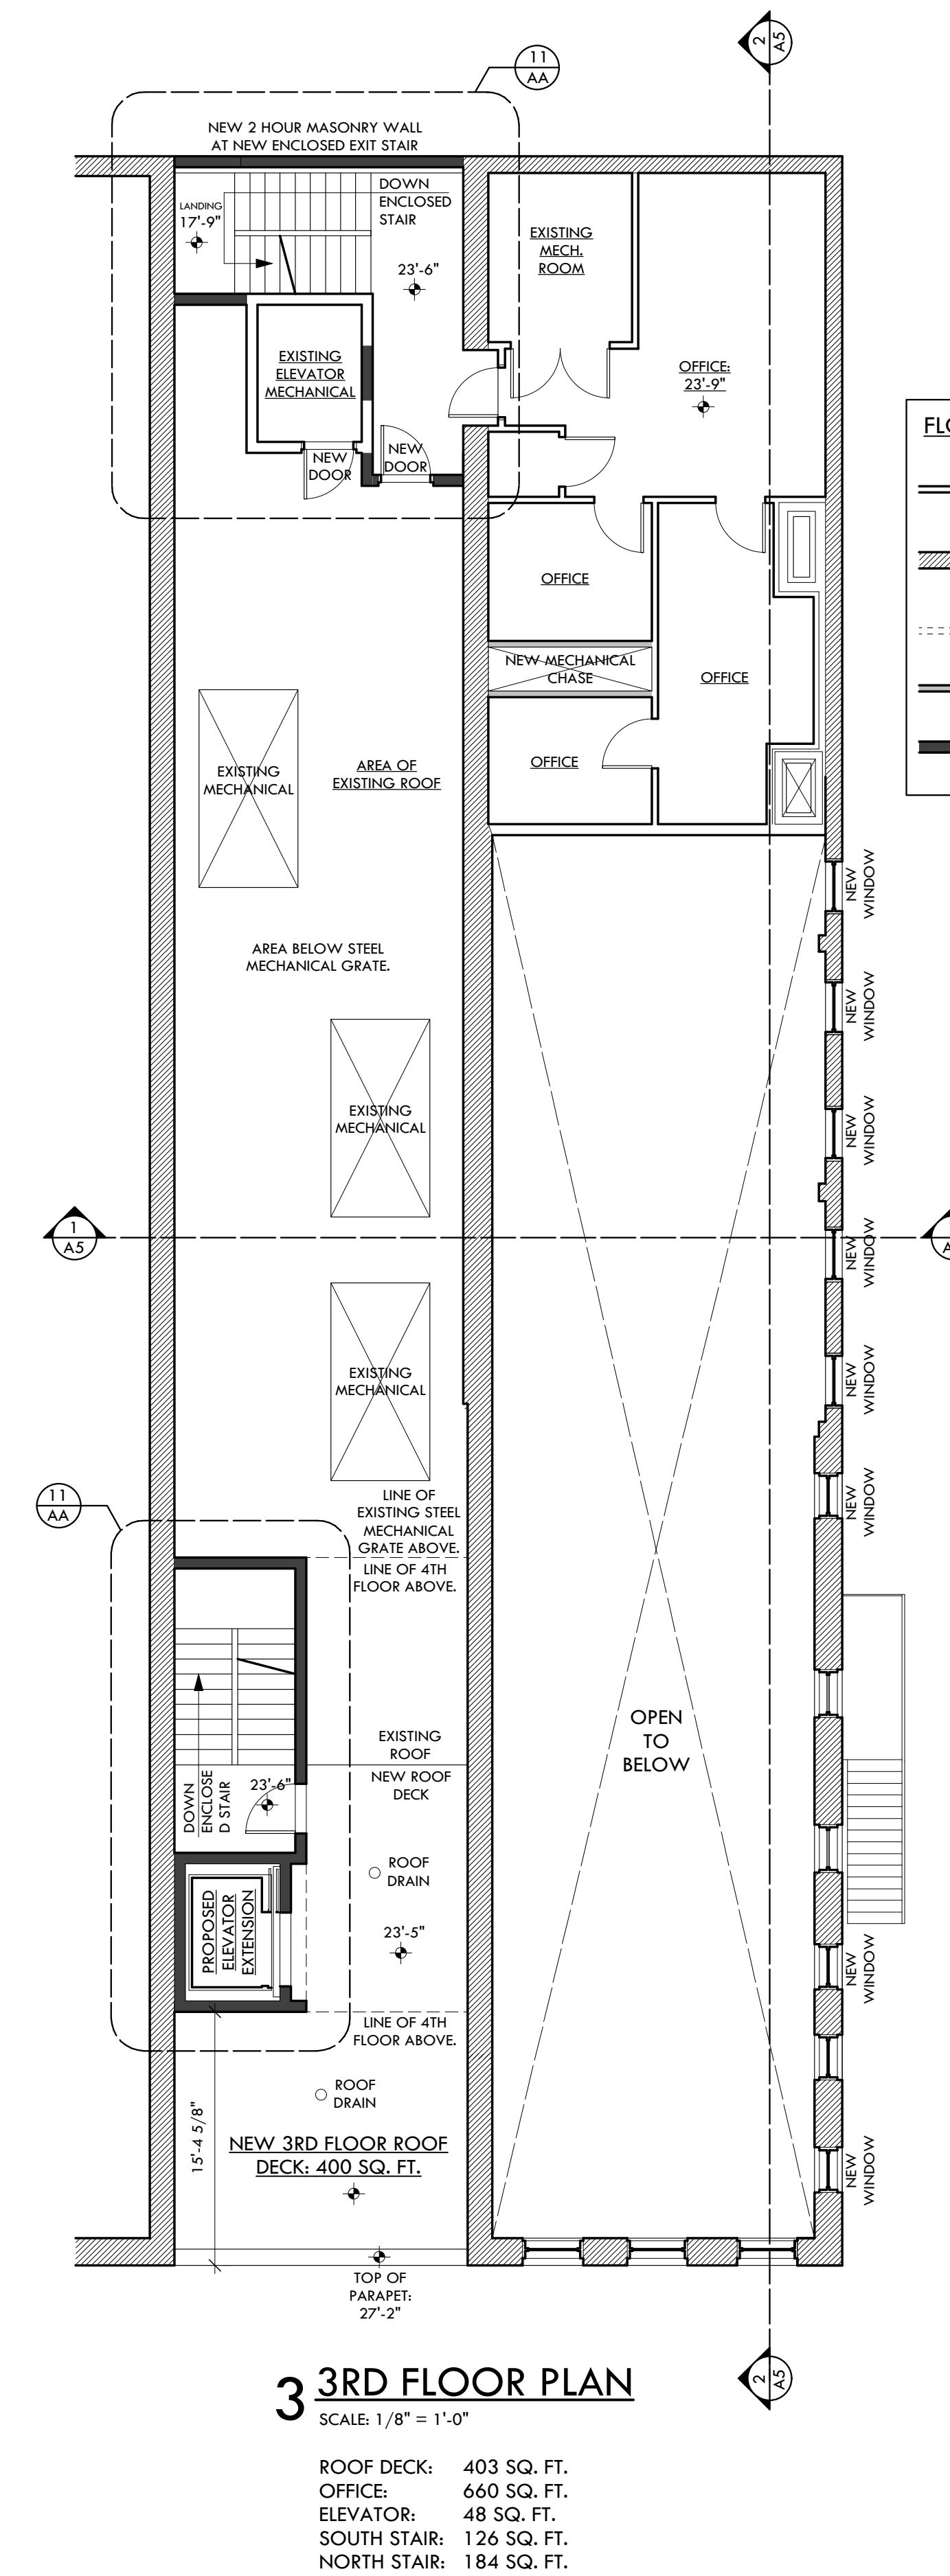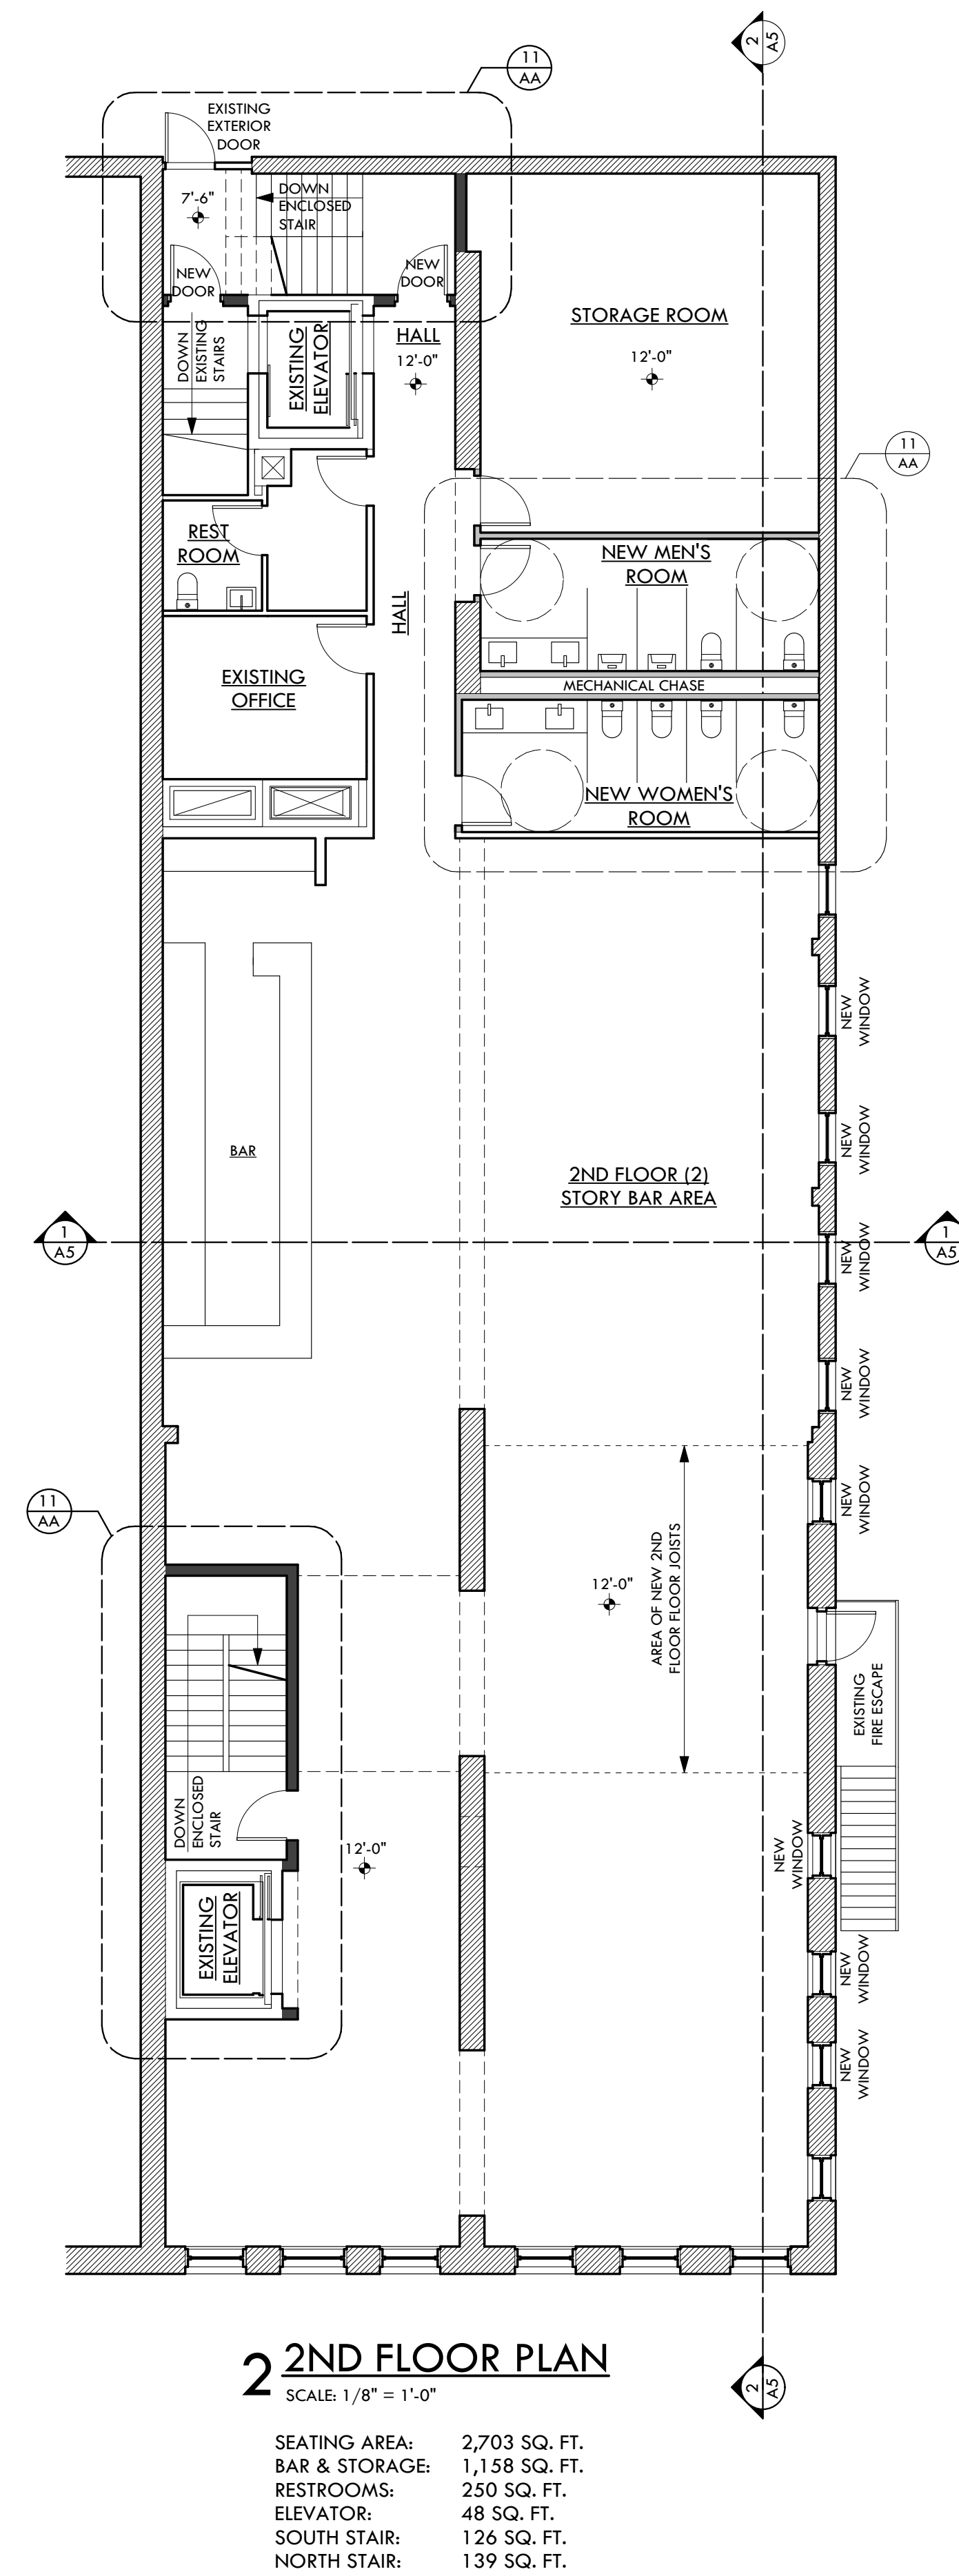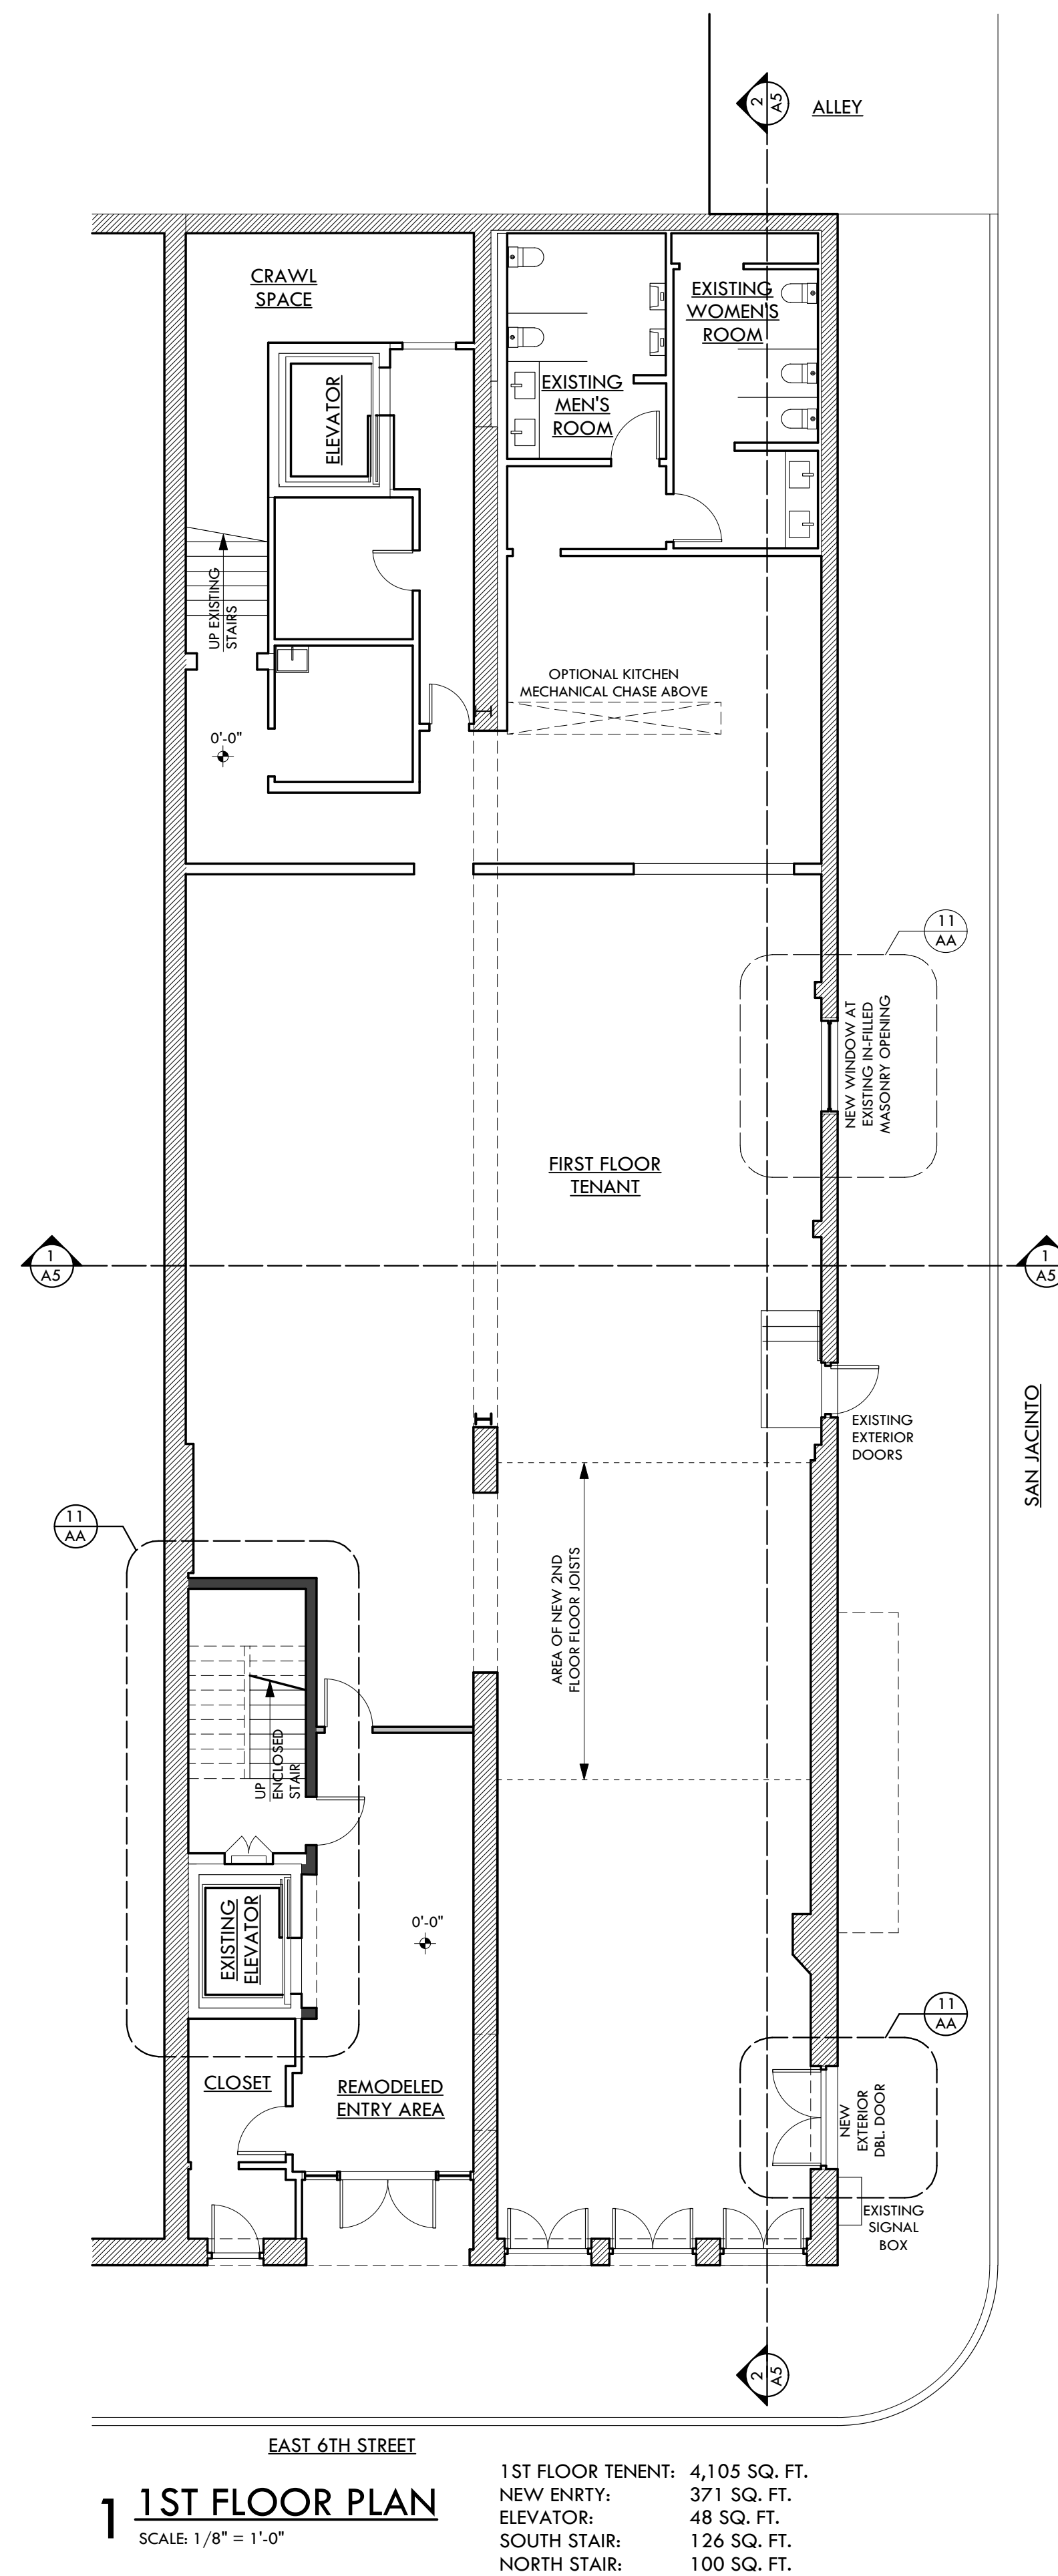

222 EAST 6TH STREET


RESTORATION. REMODEL & ROOF DECK

DATE: 2-24-12
3-1-12
3-12-12
4-5-12
4-9-12
4-10-12
4-13-12
4-17-12

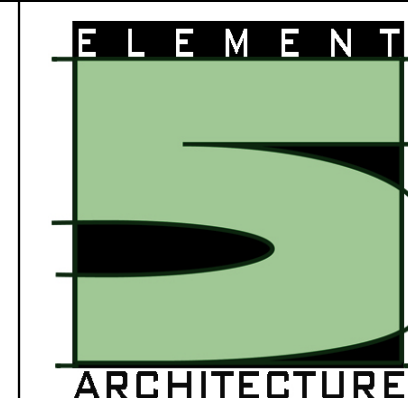


1015 West 34th Street
Austin TX 78705
512.473.8228
www.element5architecture.com

A3

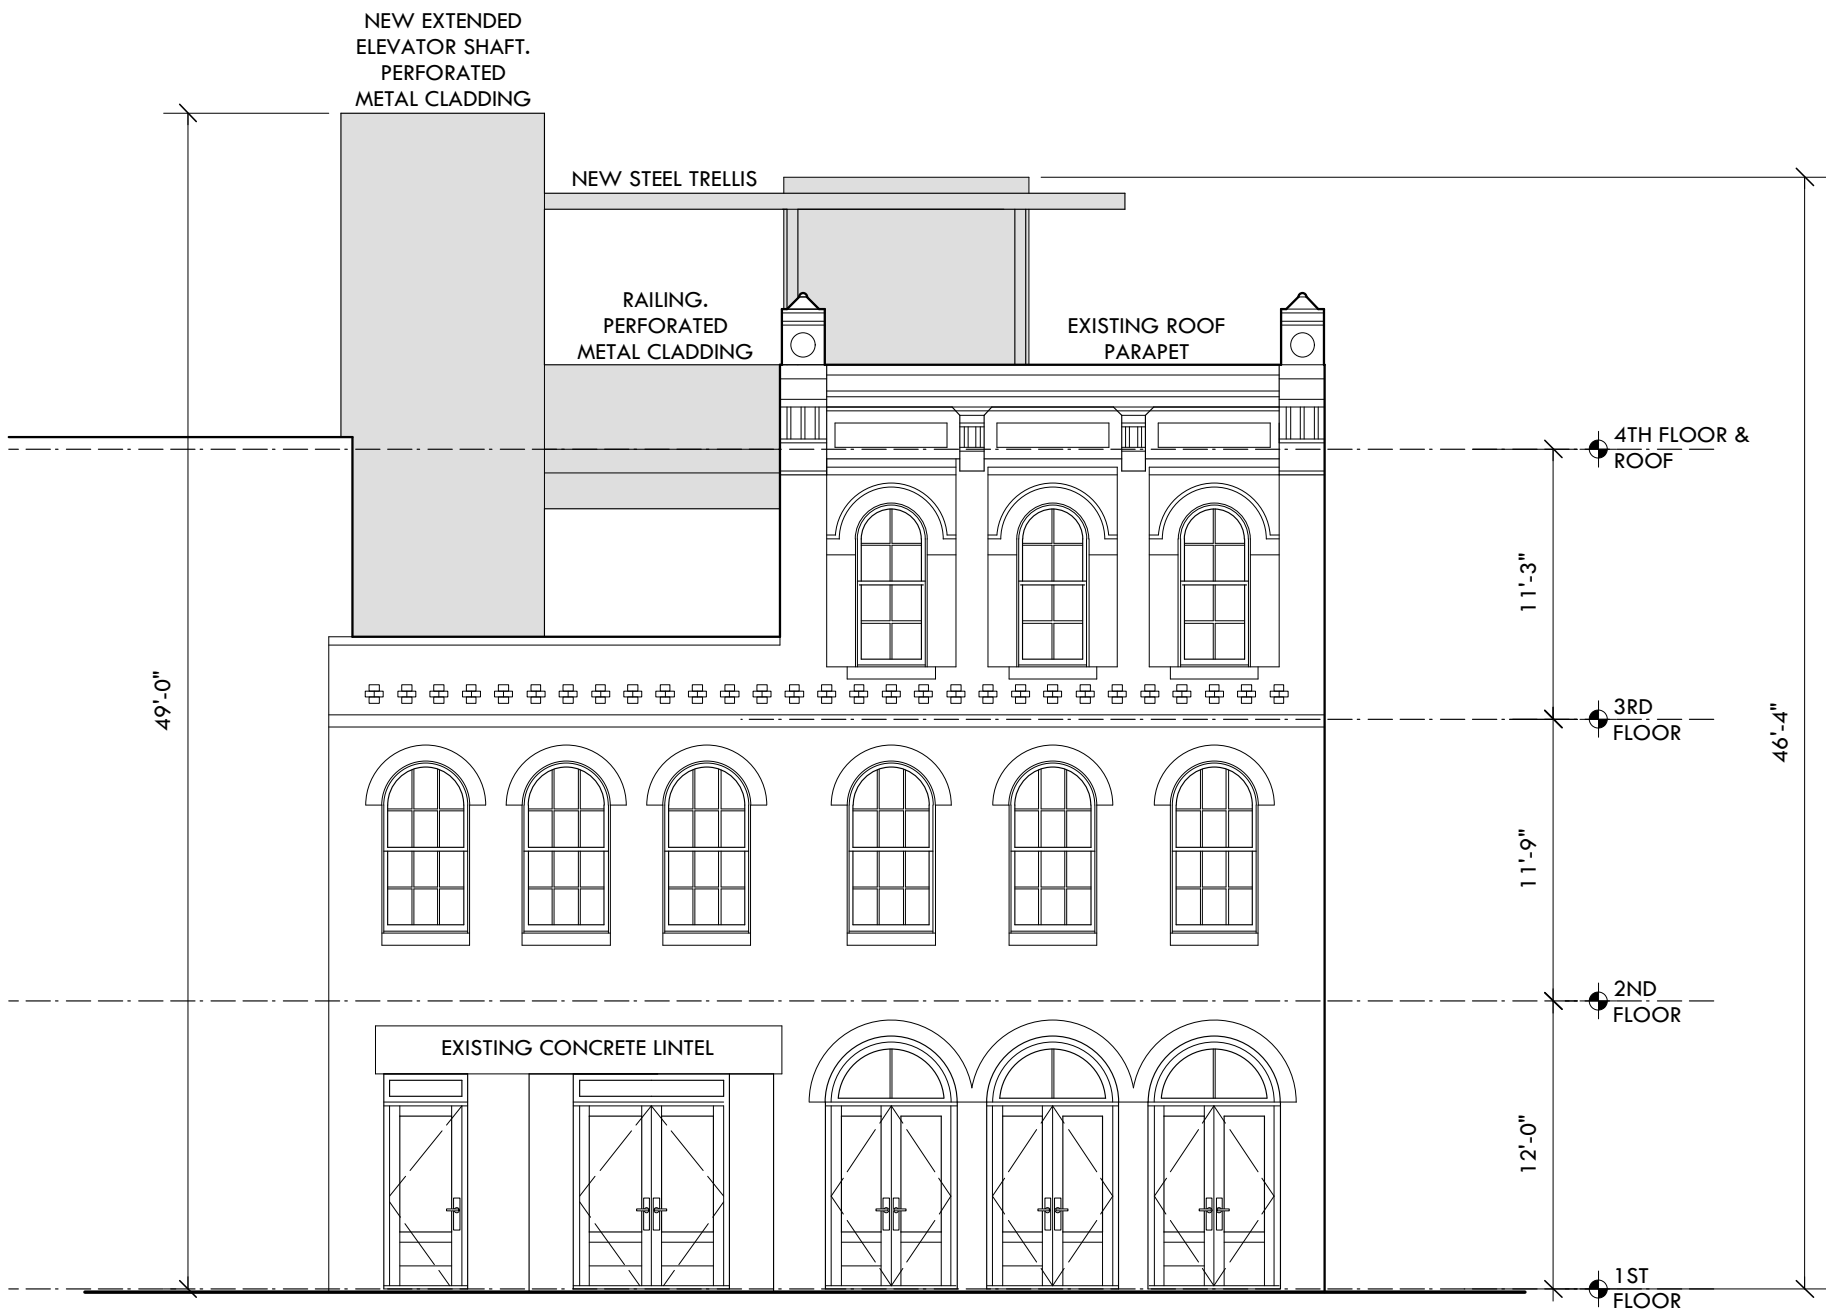


1 SOUTH ELEVATION (EAST 6TH ST.)
SCALE: 1/8" = 1'-0"

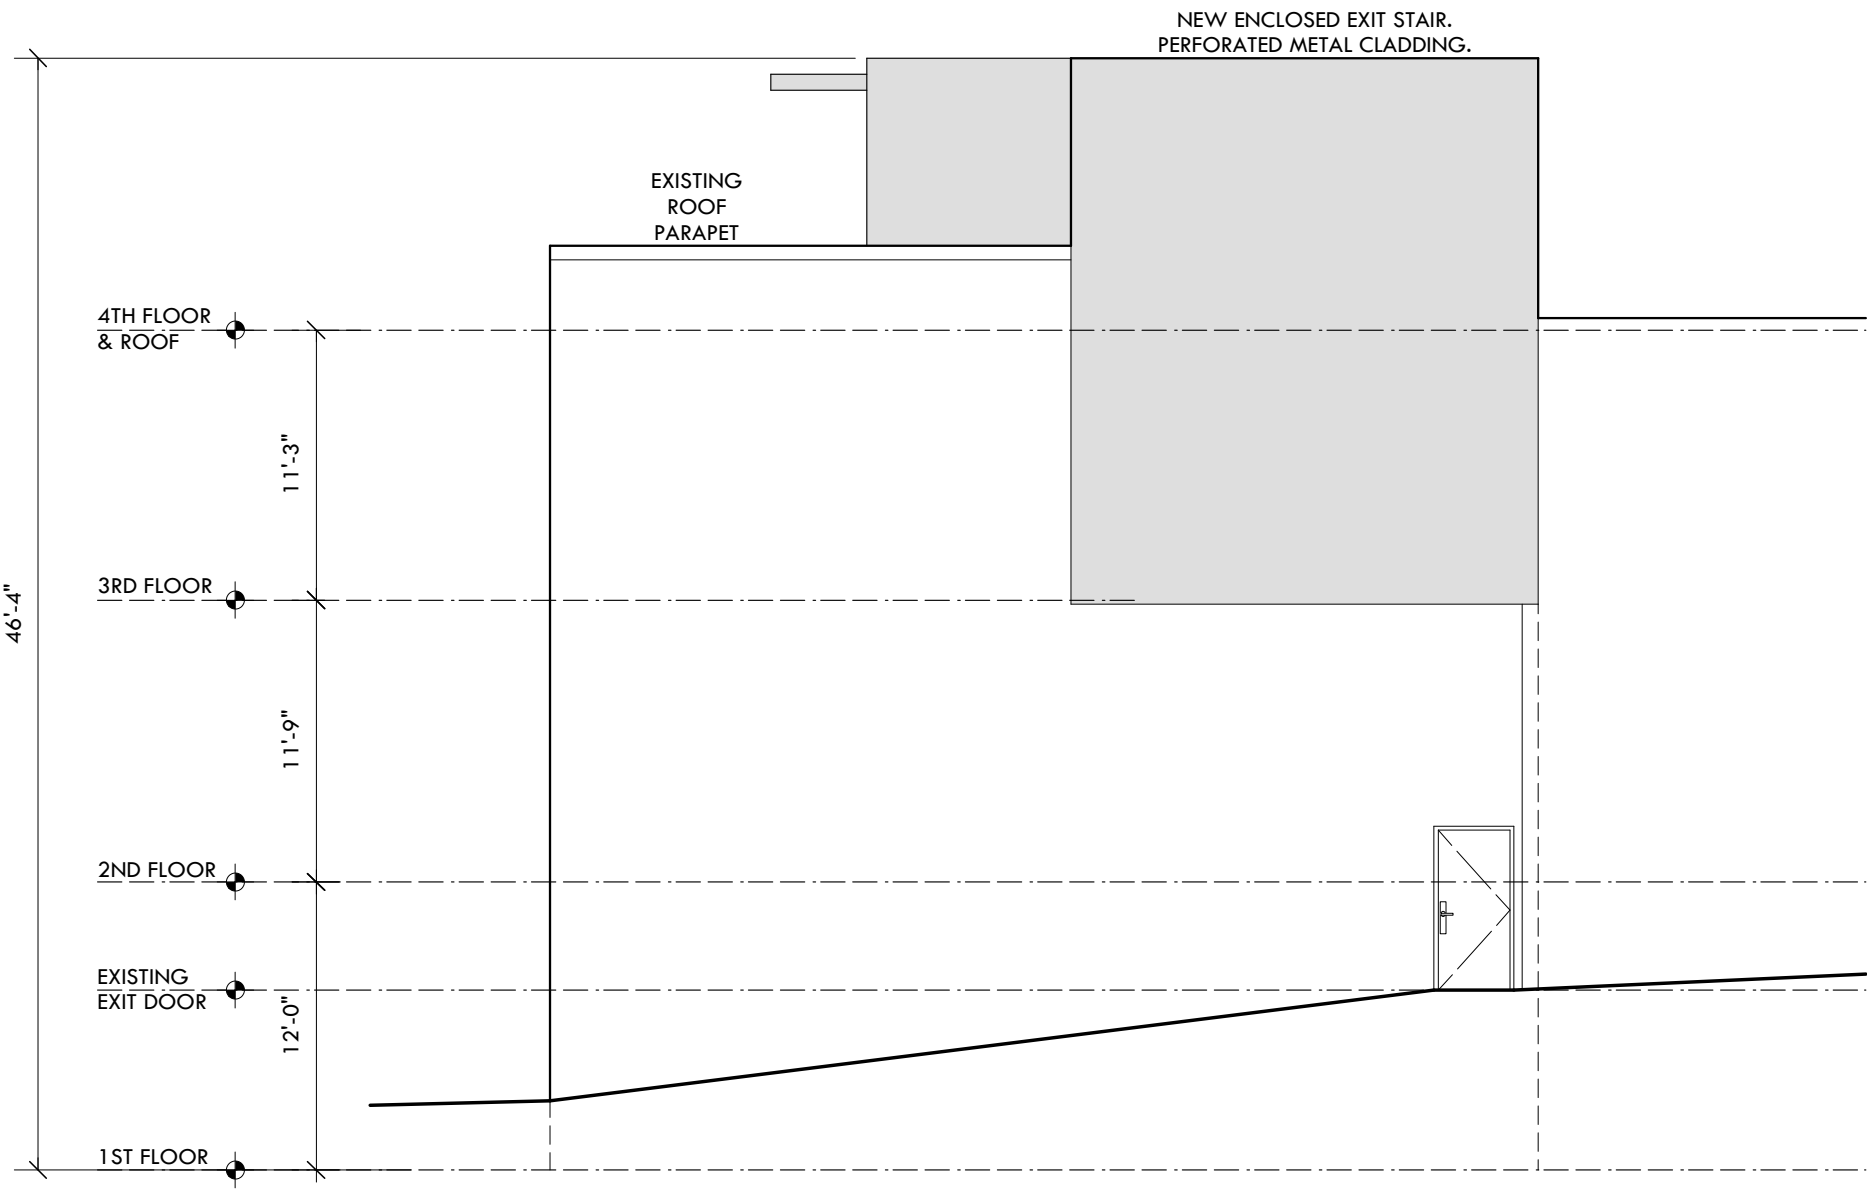

2 NORTH ELEVATION (ALLEY)
SCALE: 1/8" = 1'-0"


AREA OF
PROPOSED
CONSTRUCTION

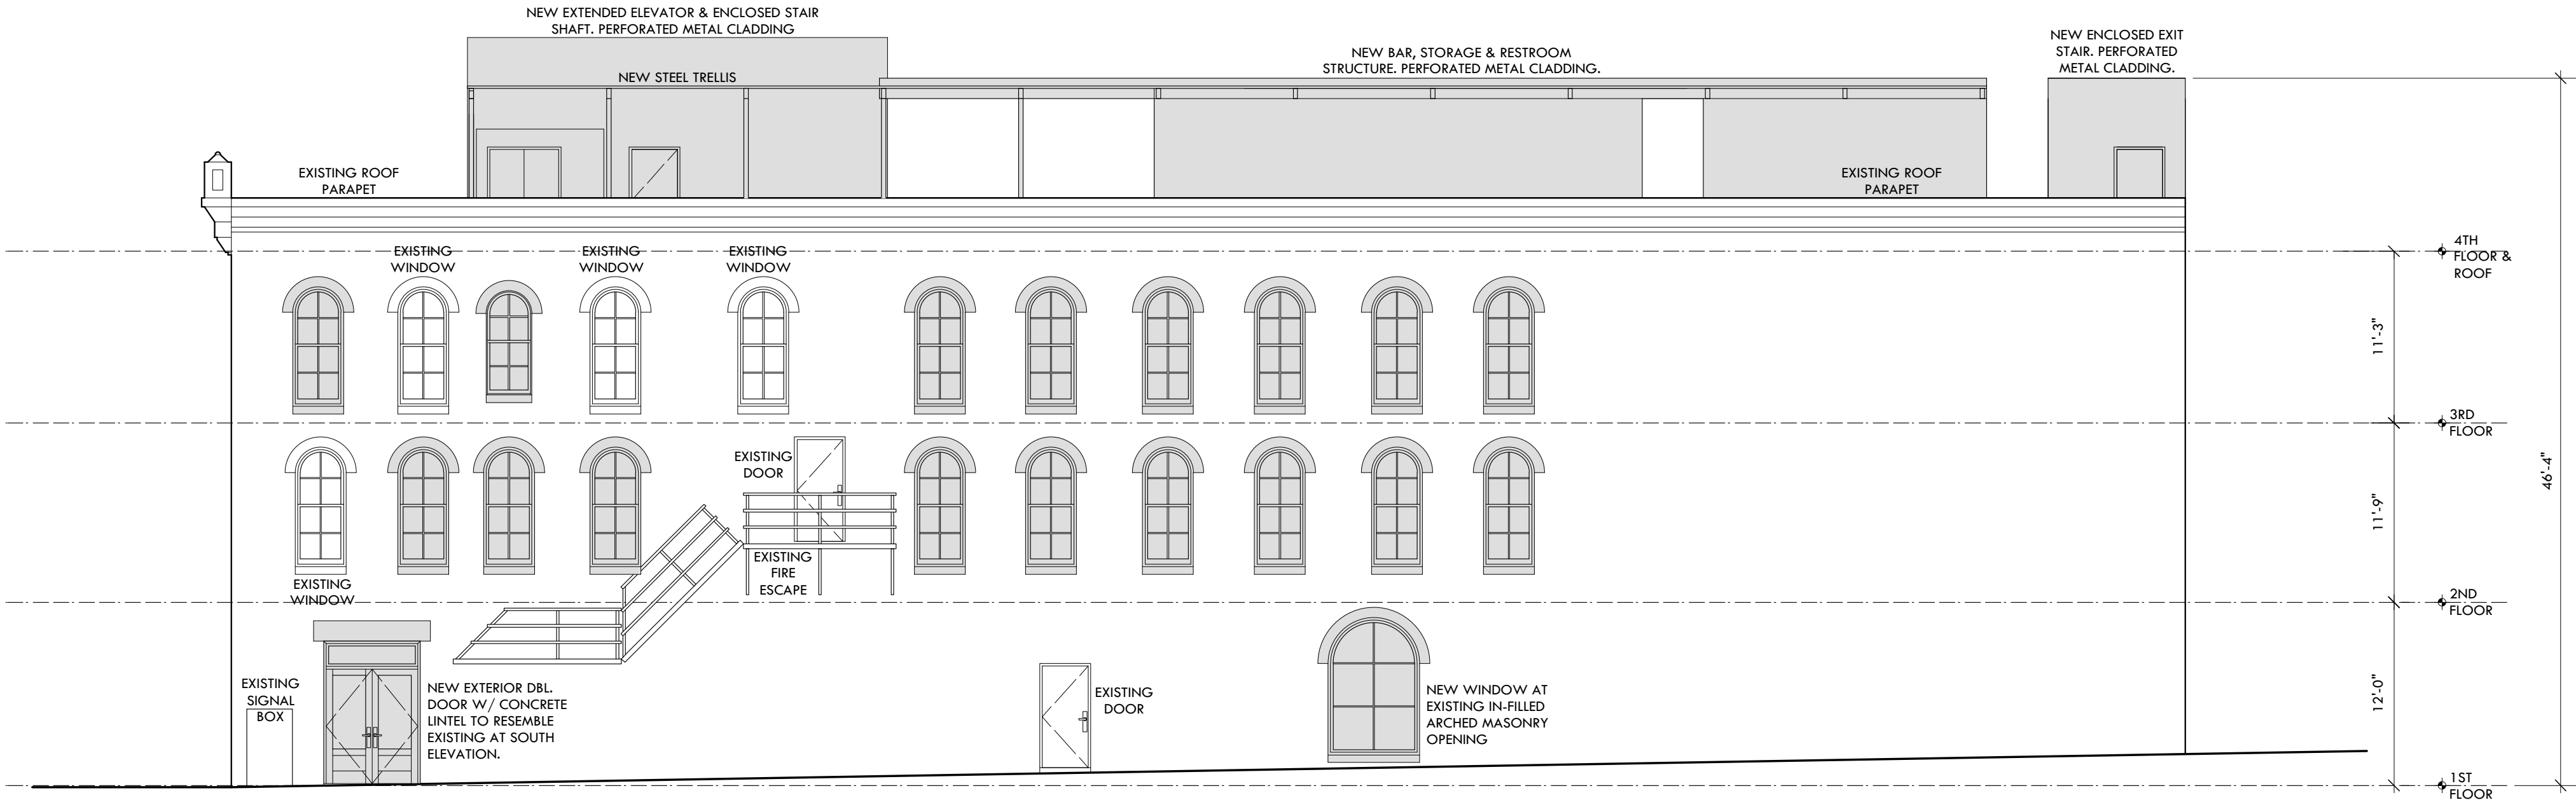

3 EAST ELEVATION (SAN JACINTO BLVD.)
SCALE: 1/8" = 1'-0"



222 EAST 6TH STREET
RESTORATION. REMODEL & ROOF DECK

DATE: 2-24-12
3-1-12
3-12-12
4-5-12
4-9-12
4-10-12
4-13-12
4-17-12

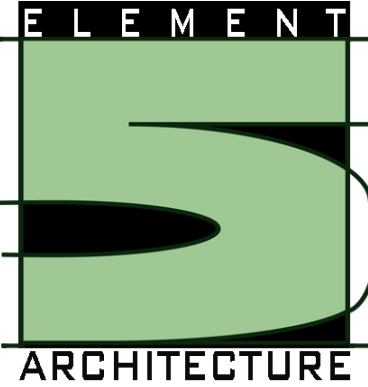


1015 West 34th Street
Austin TX 78705
512.473.8228
www.element5architecture.com

A4

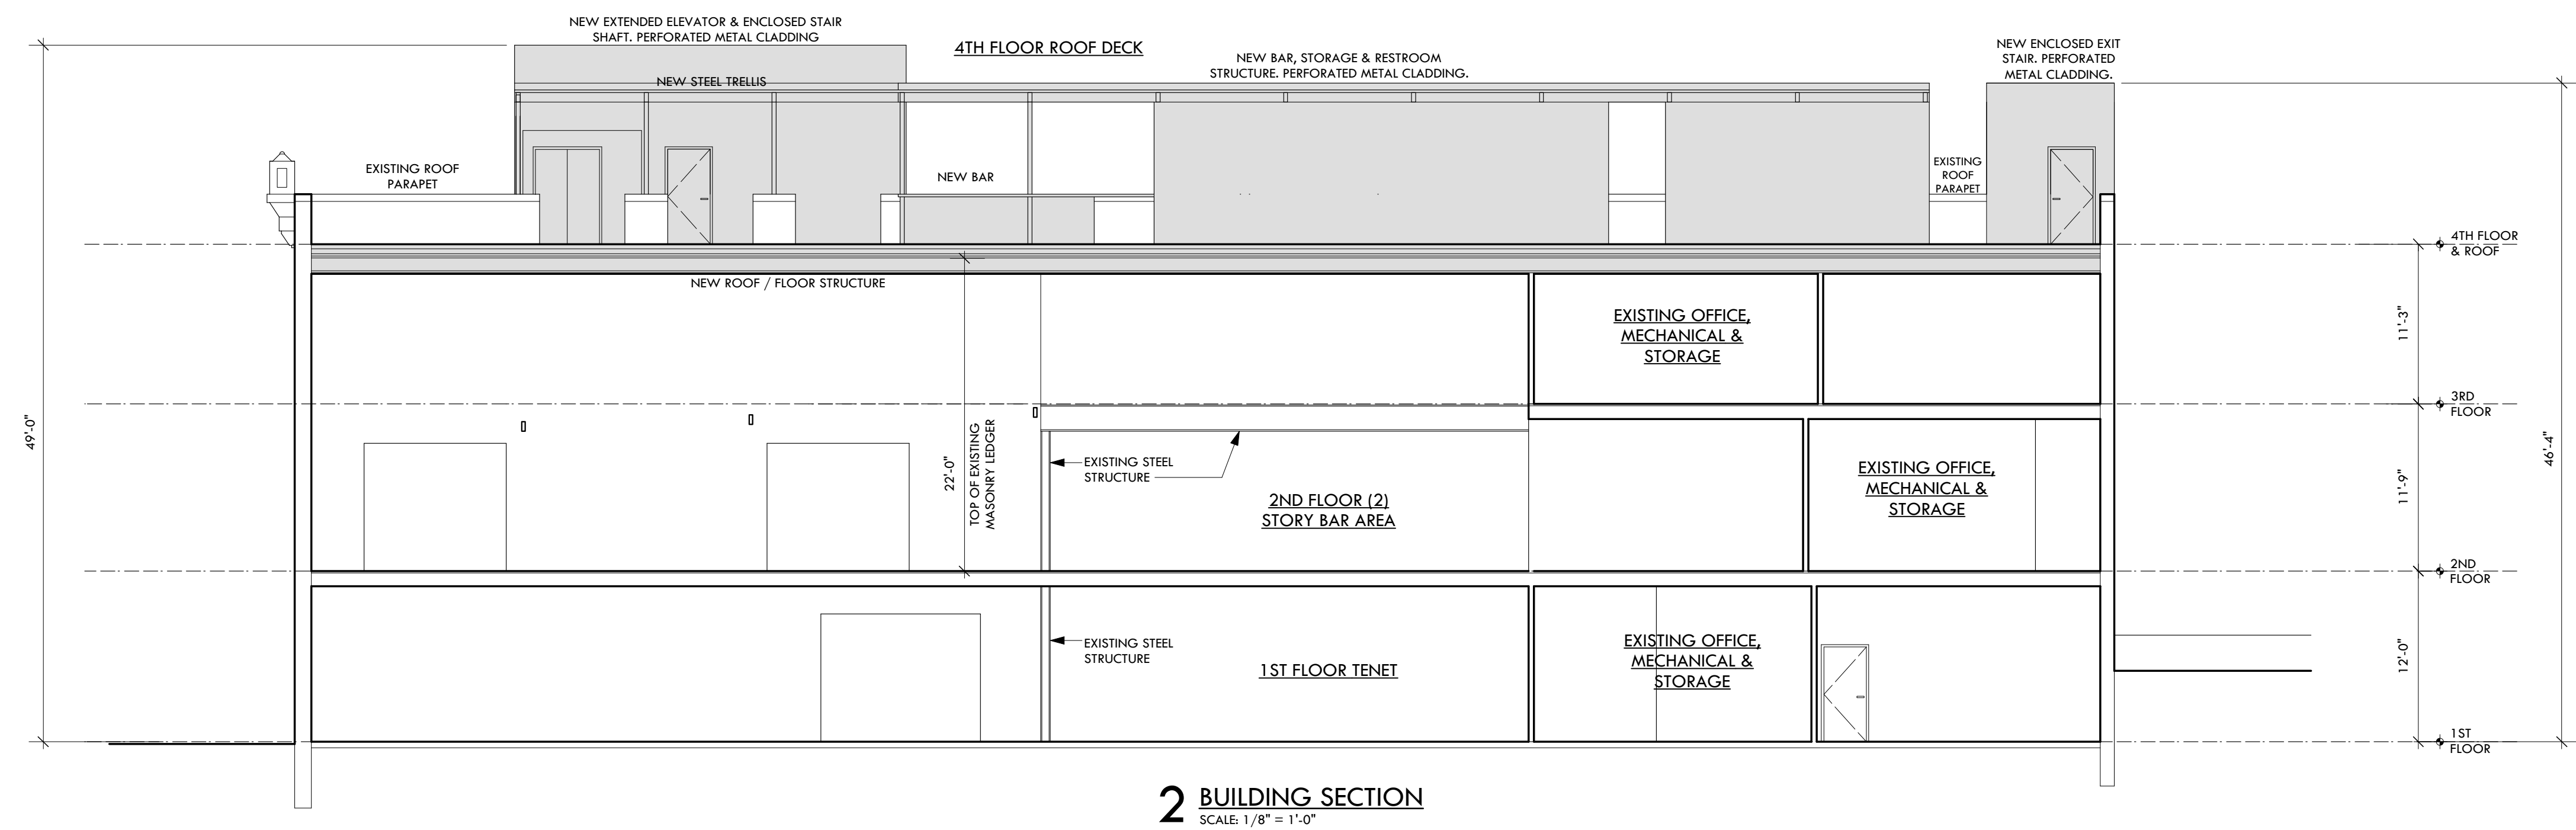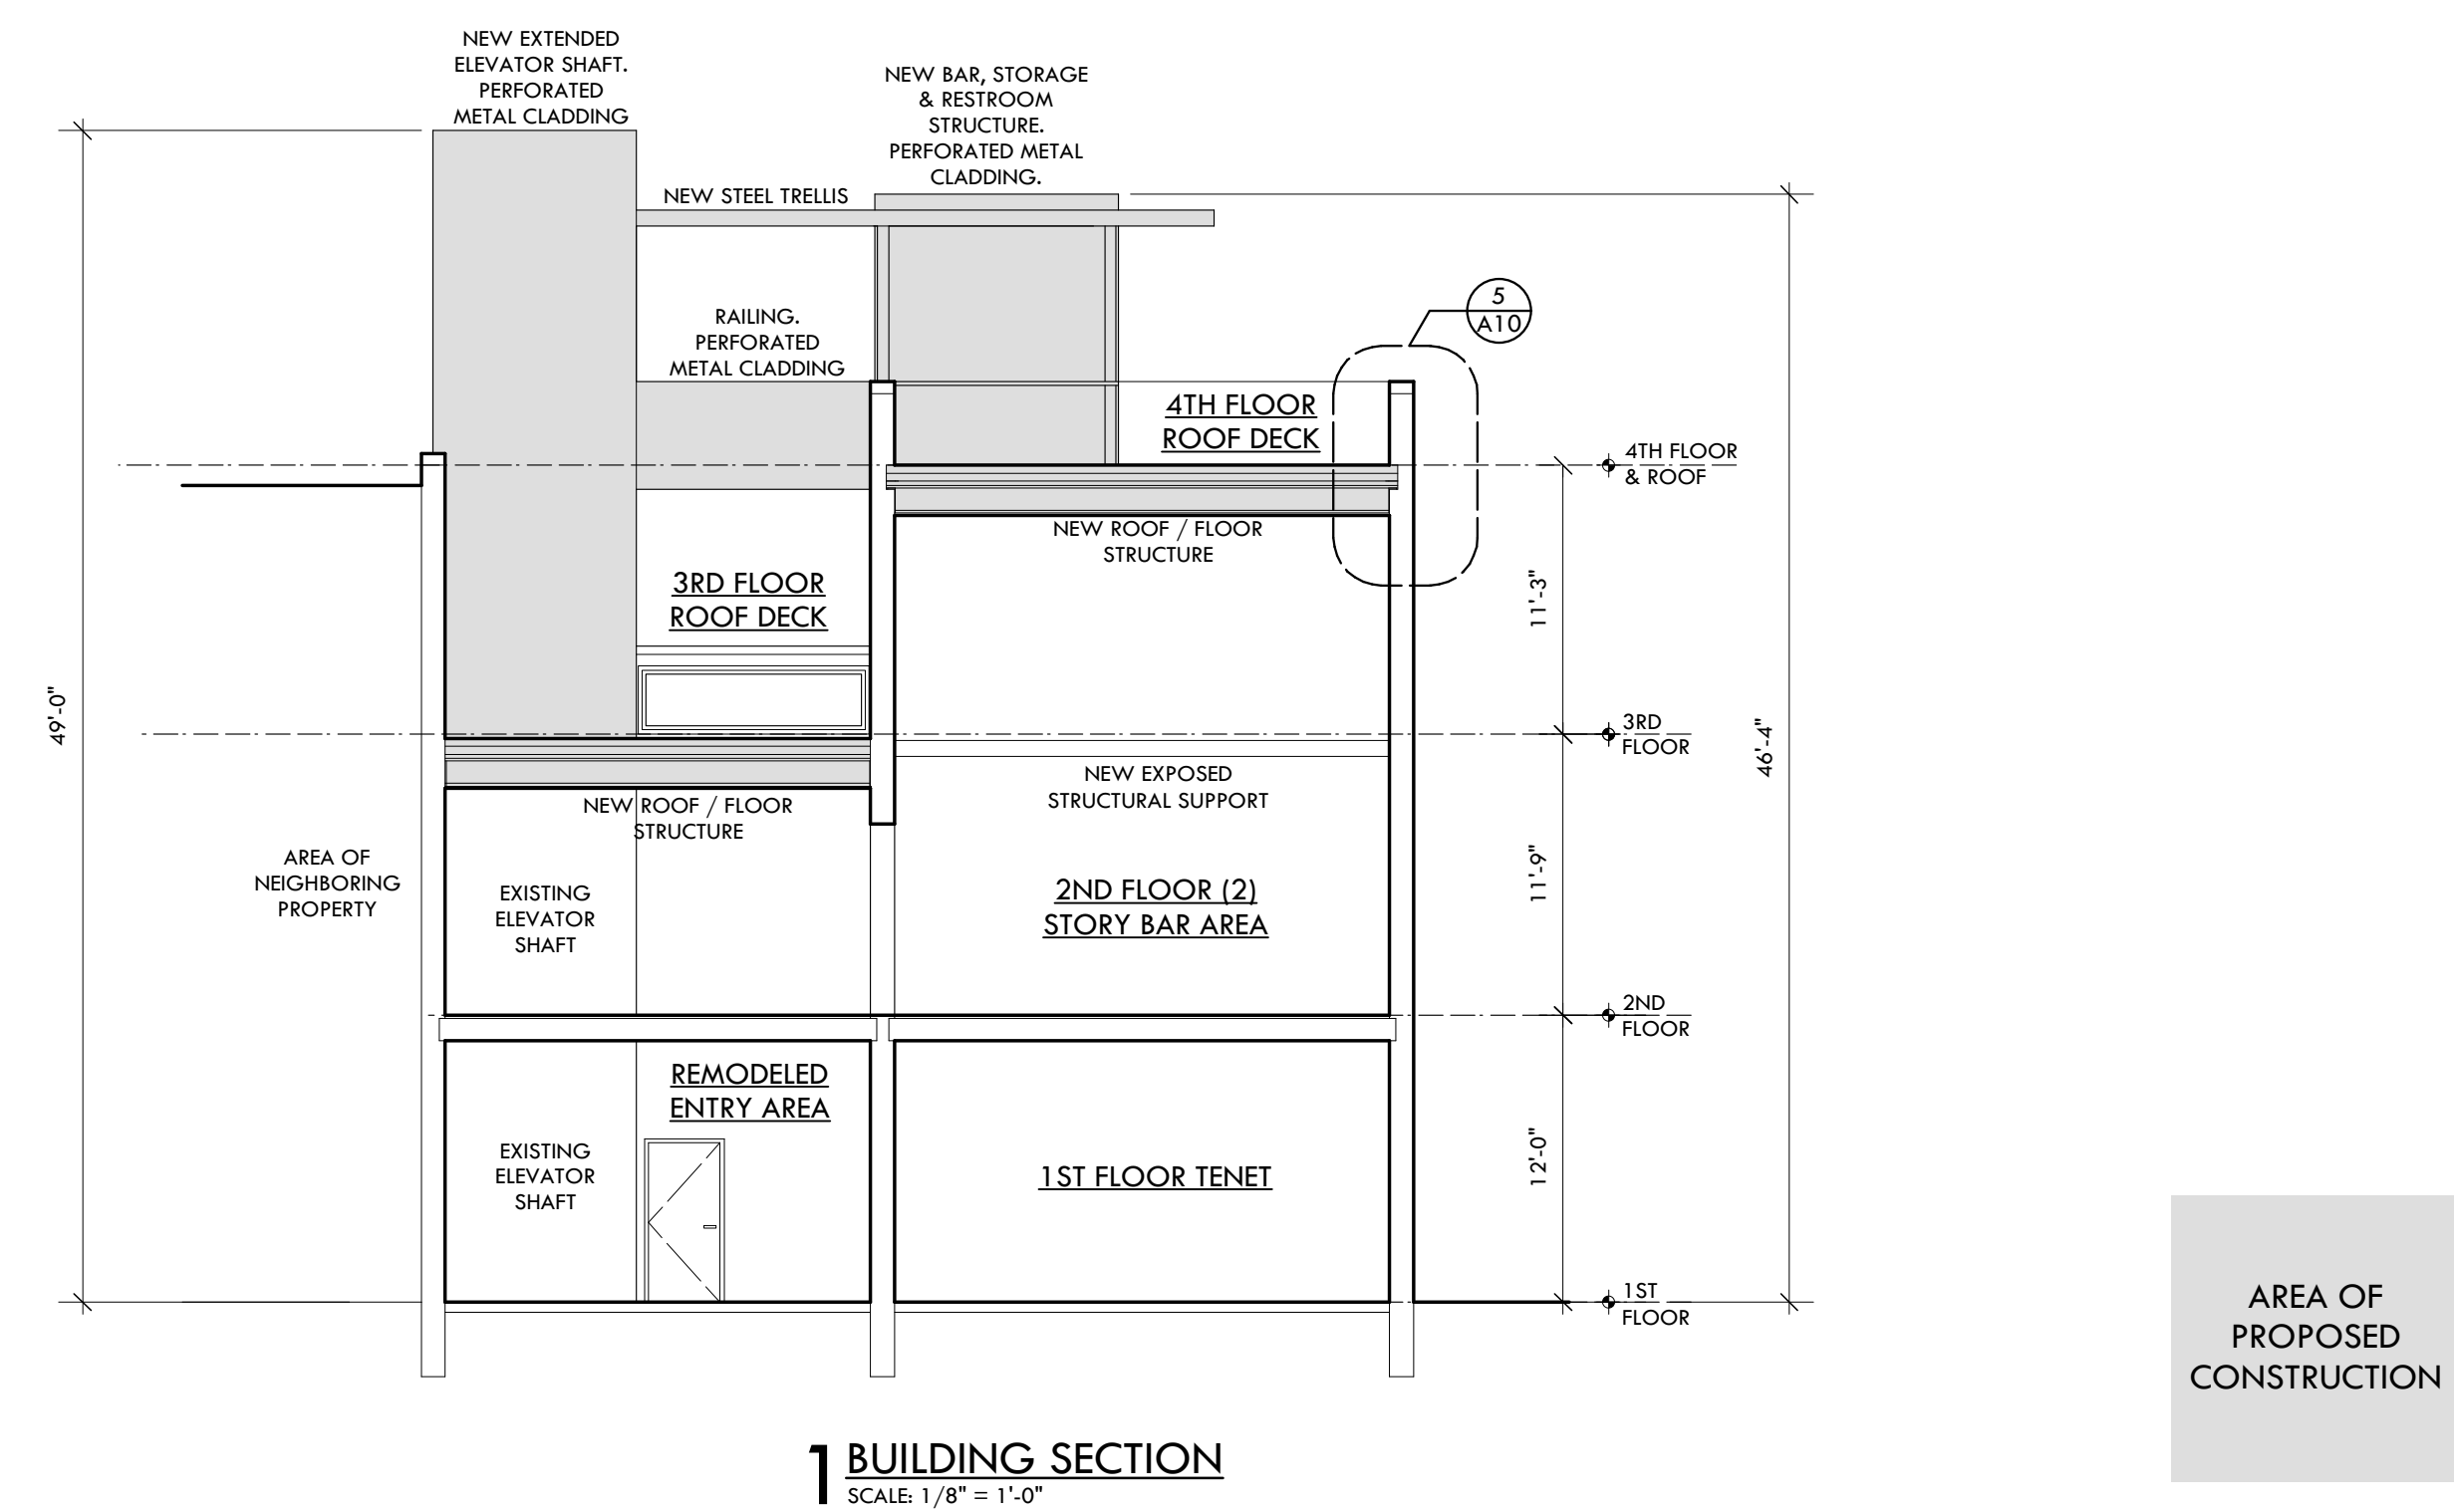


222 EAST 6TH STREET
RESTORATION. REMODEL & ROOF DECK

DATE: 2-24-12
3-1-12
3-12-12
4-5-12
4-9-12
4-10-12
4-13-12
4-17-12

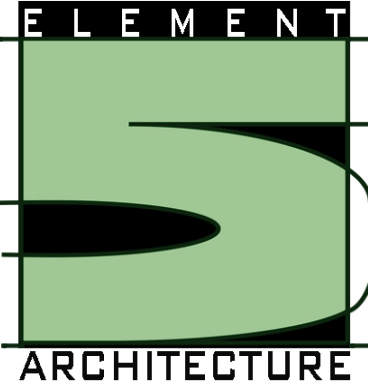


1015 West 34th Street
Austin TX 78705
512.473.8228
www.element5architecture.com


A5

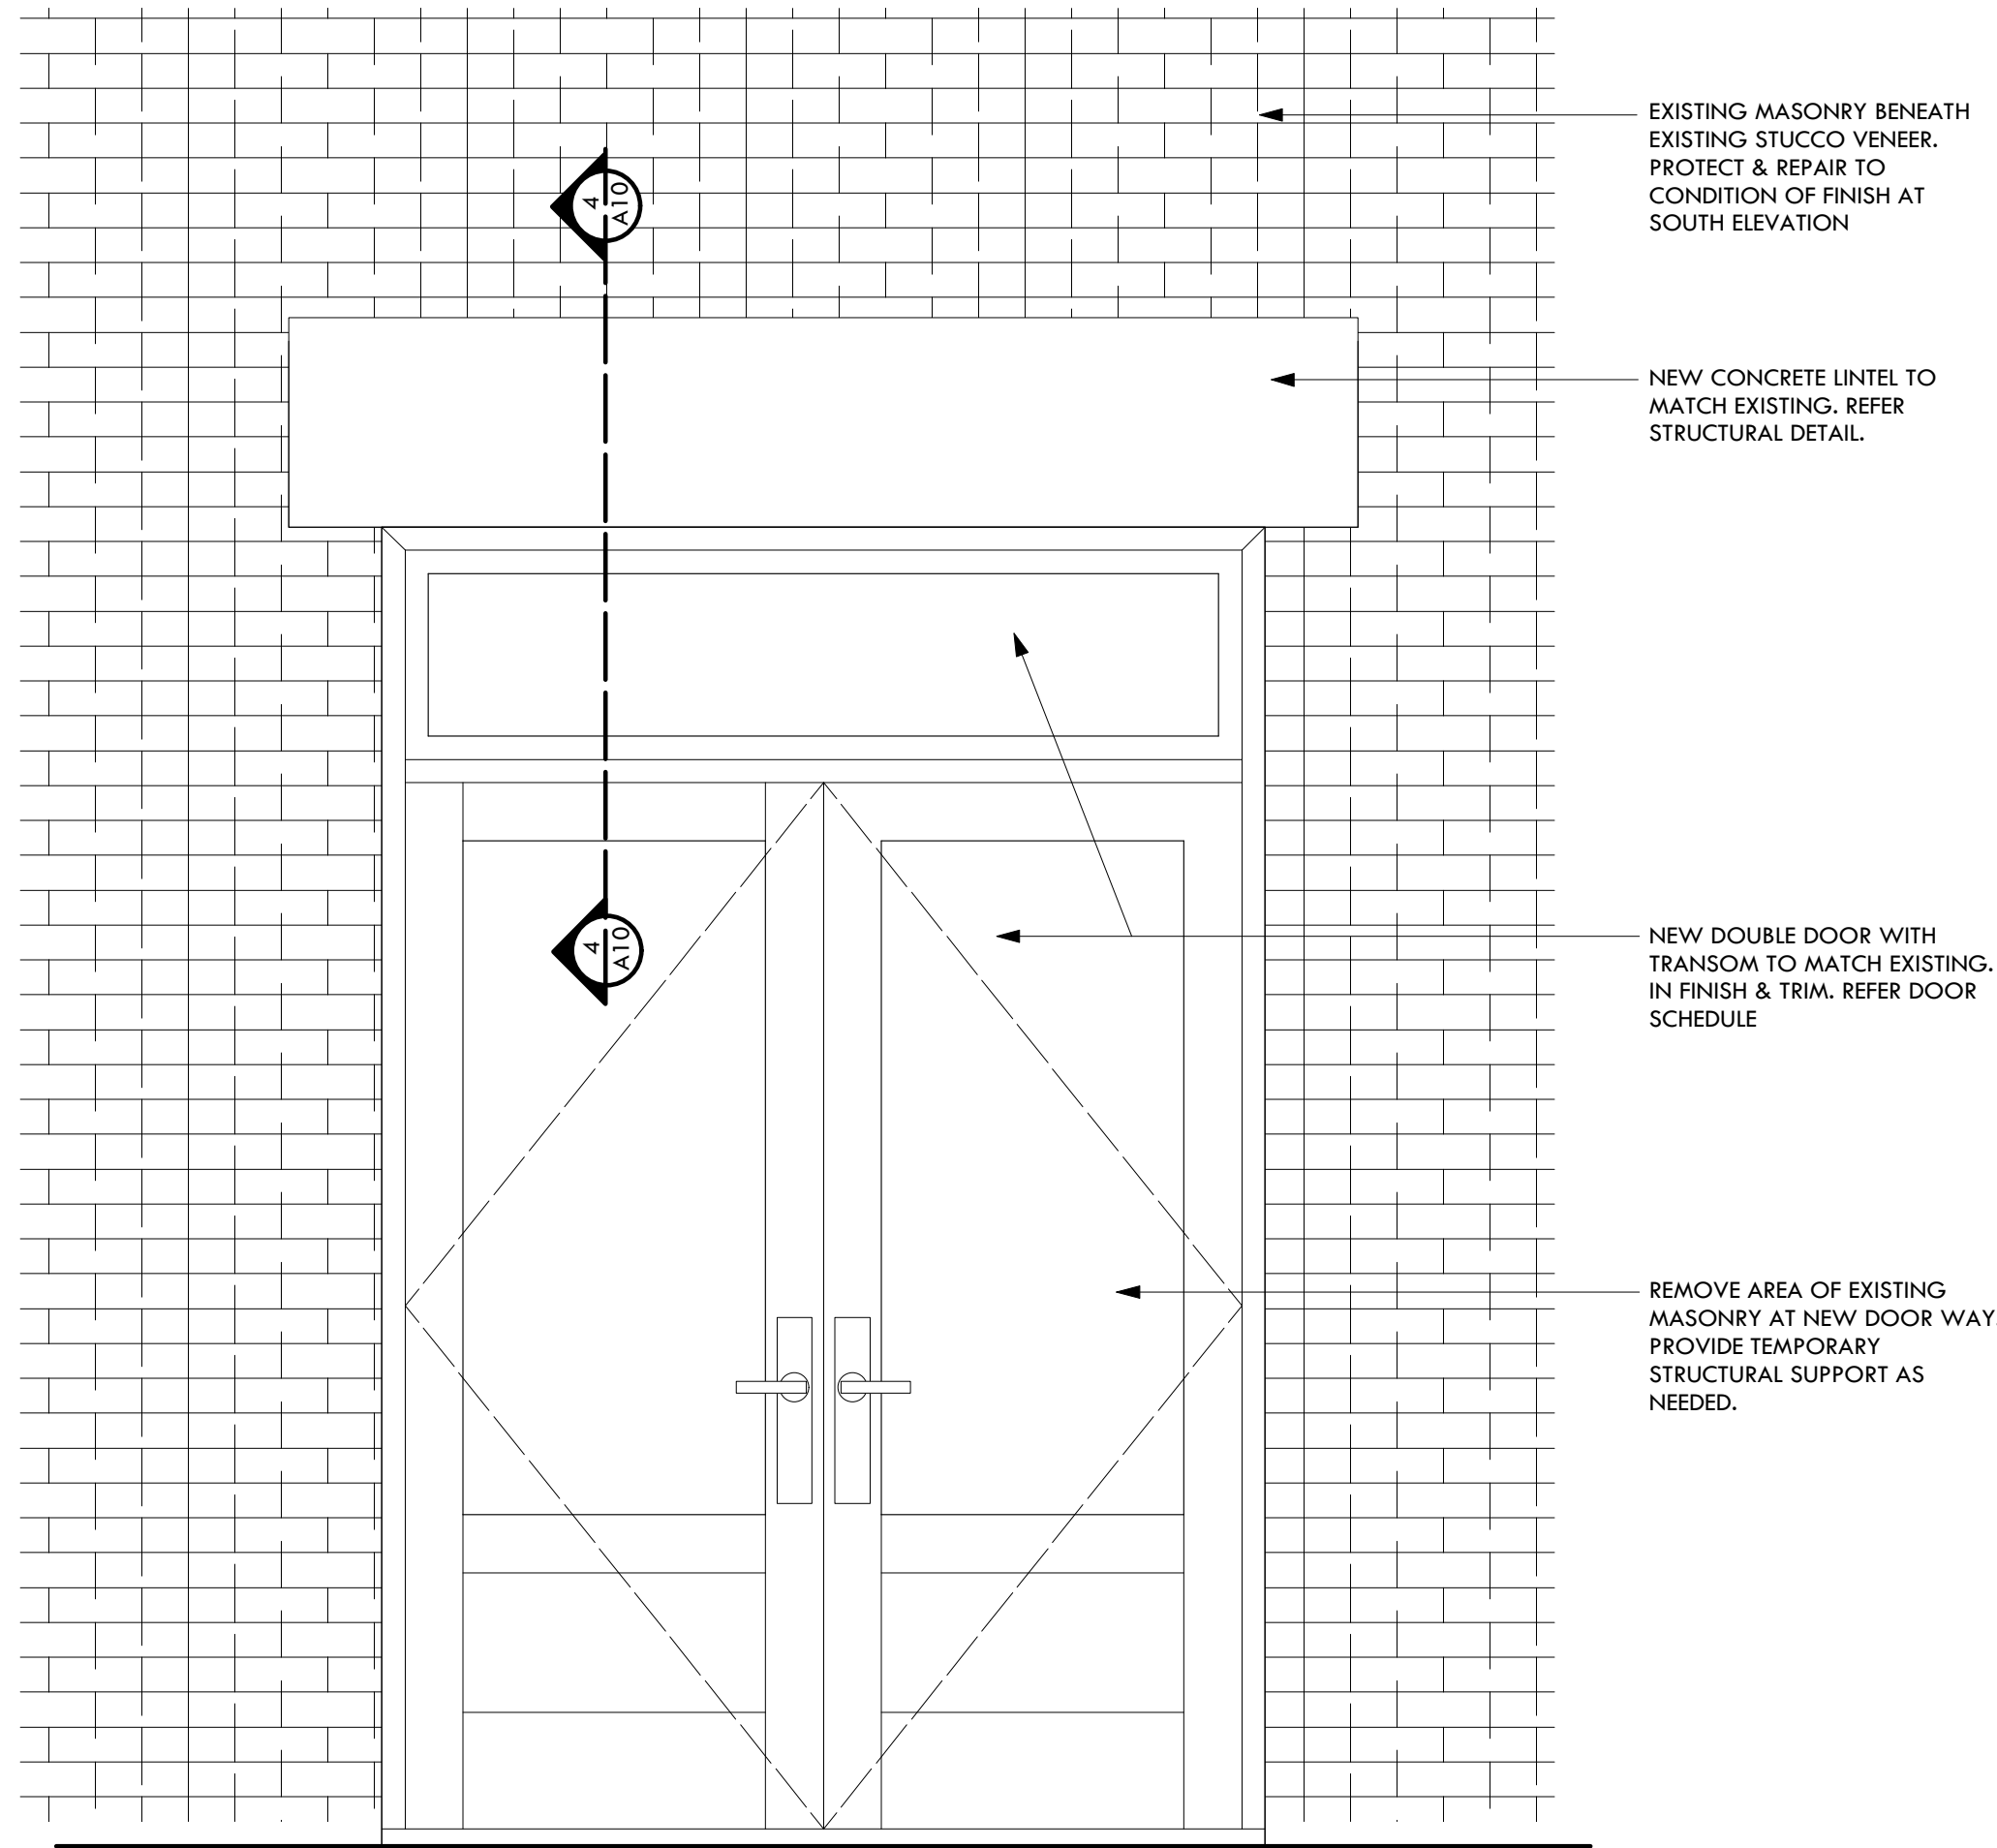


1 NEW EXTERIOR DOOR AT SOUTH EAST CORNER
SCALE: 3/4" = 1'-0"

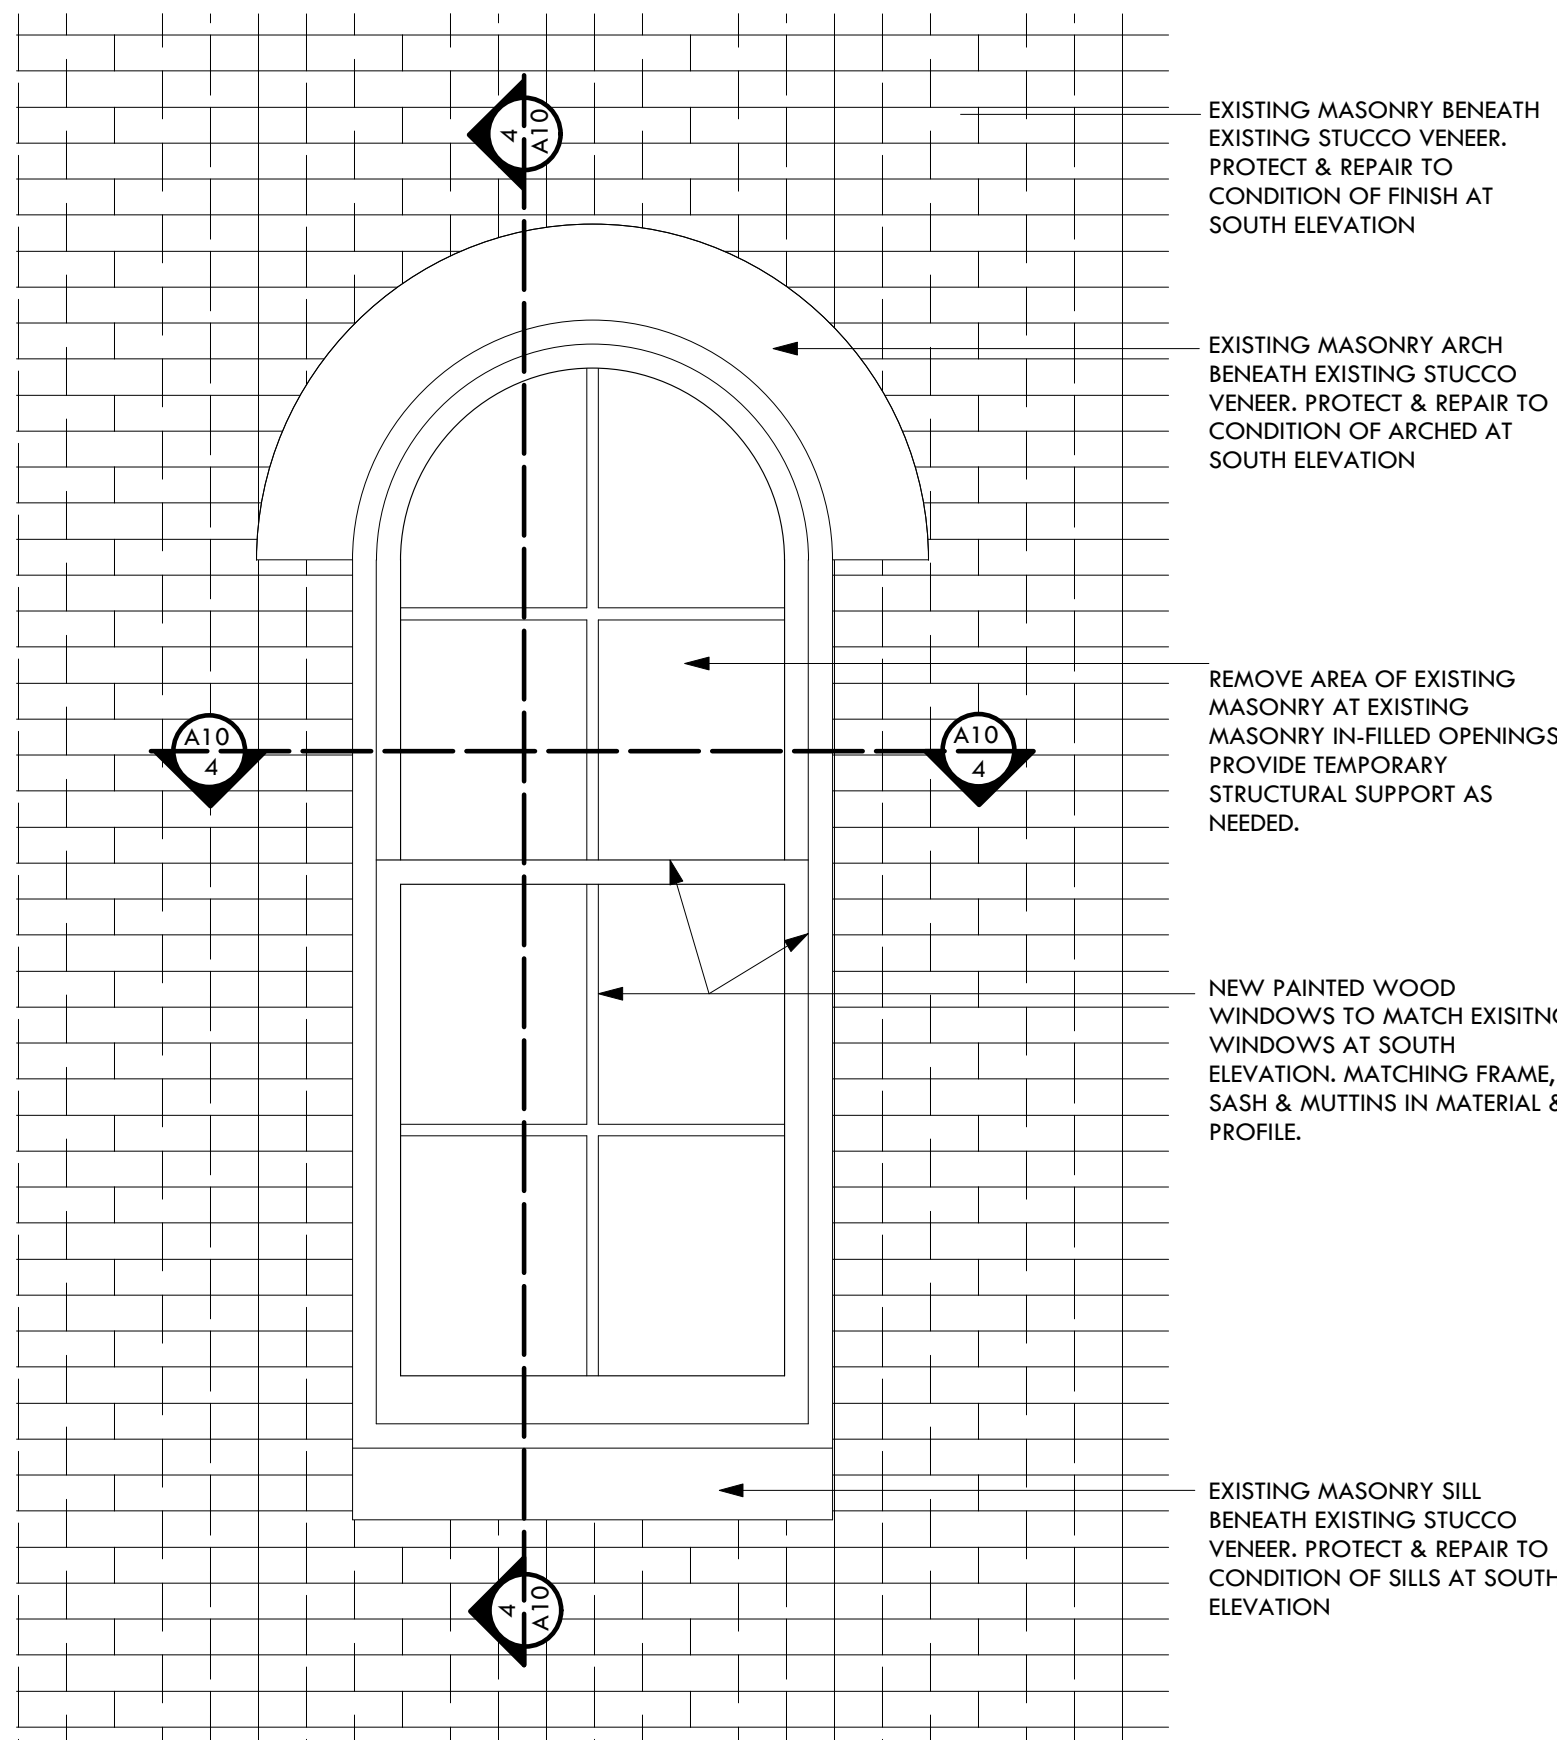


2 TYPICAL WINDOW RESTORATION AT EAST ELEVATION
SCALE: 3/4" = 1'-0"

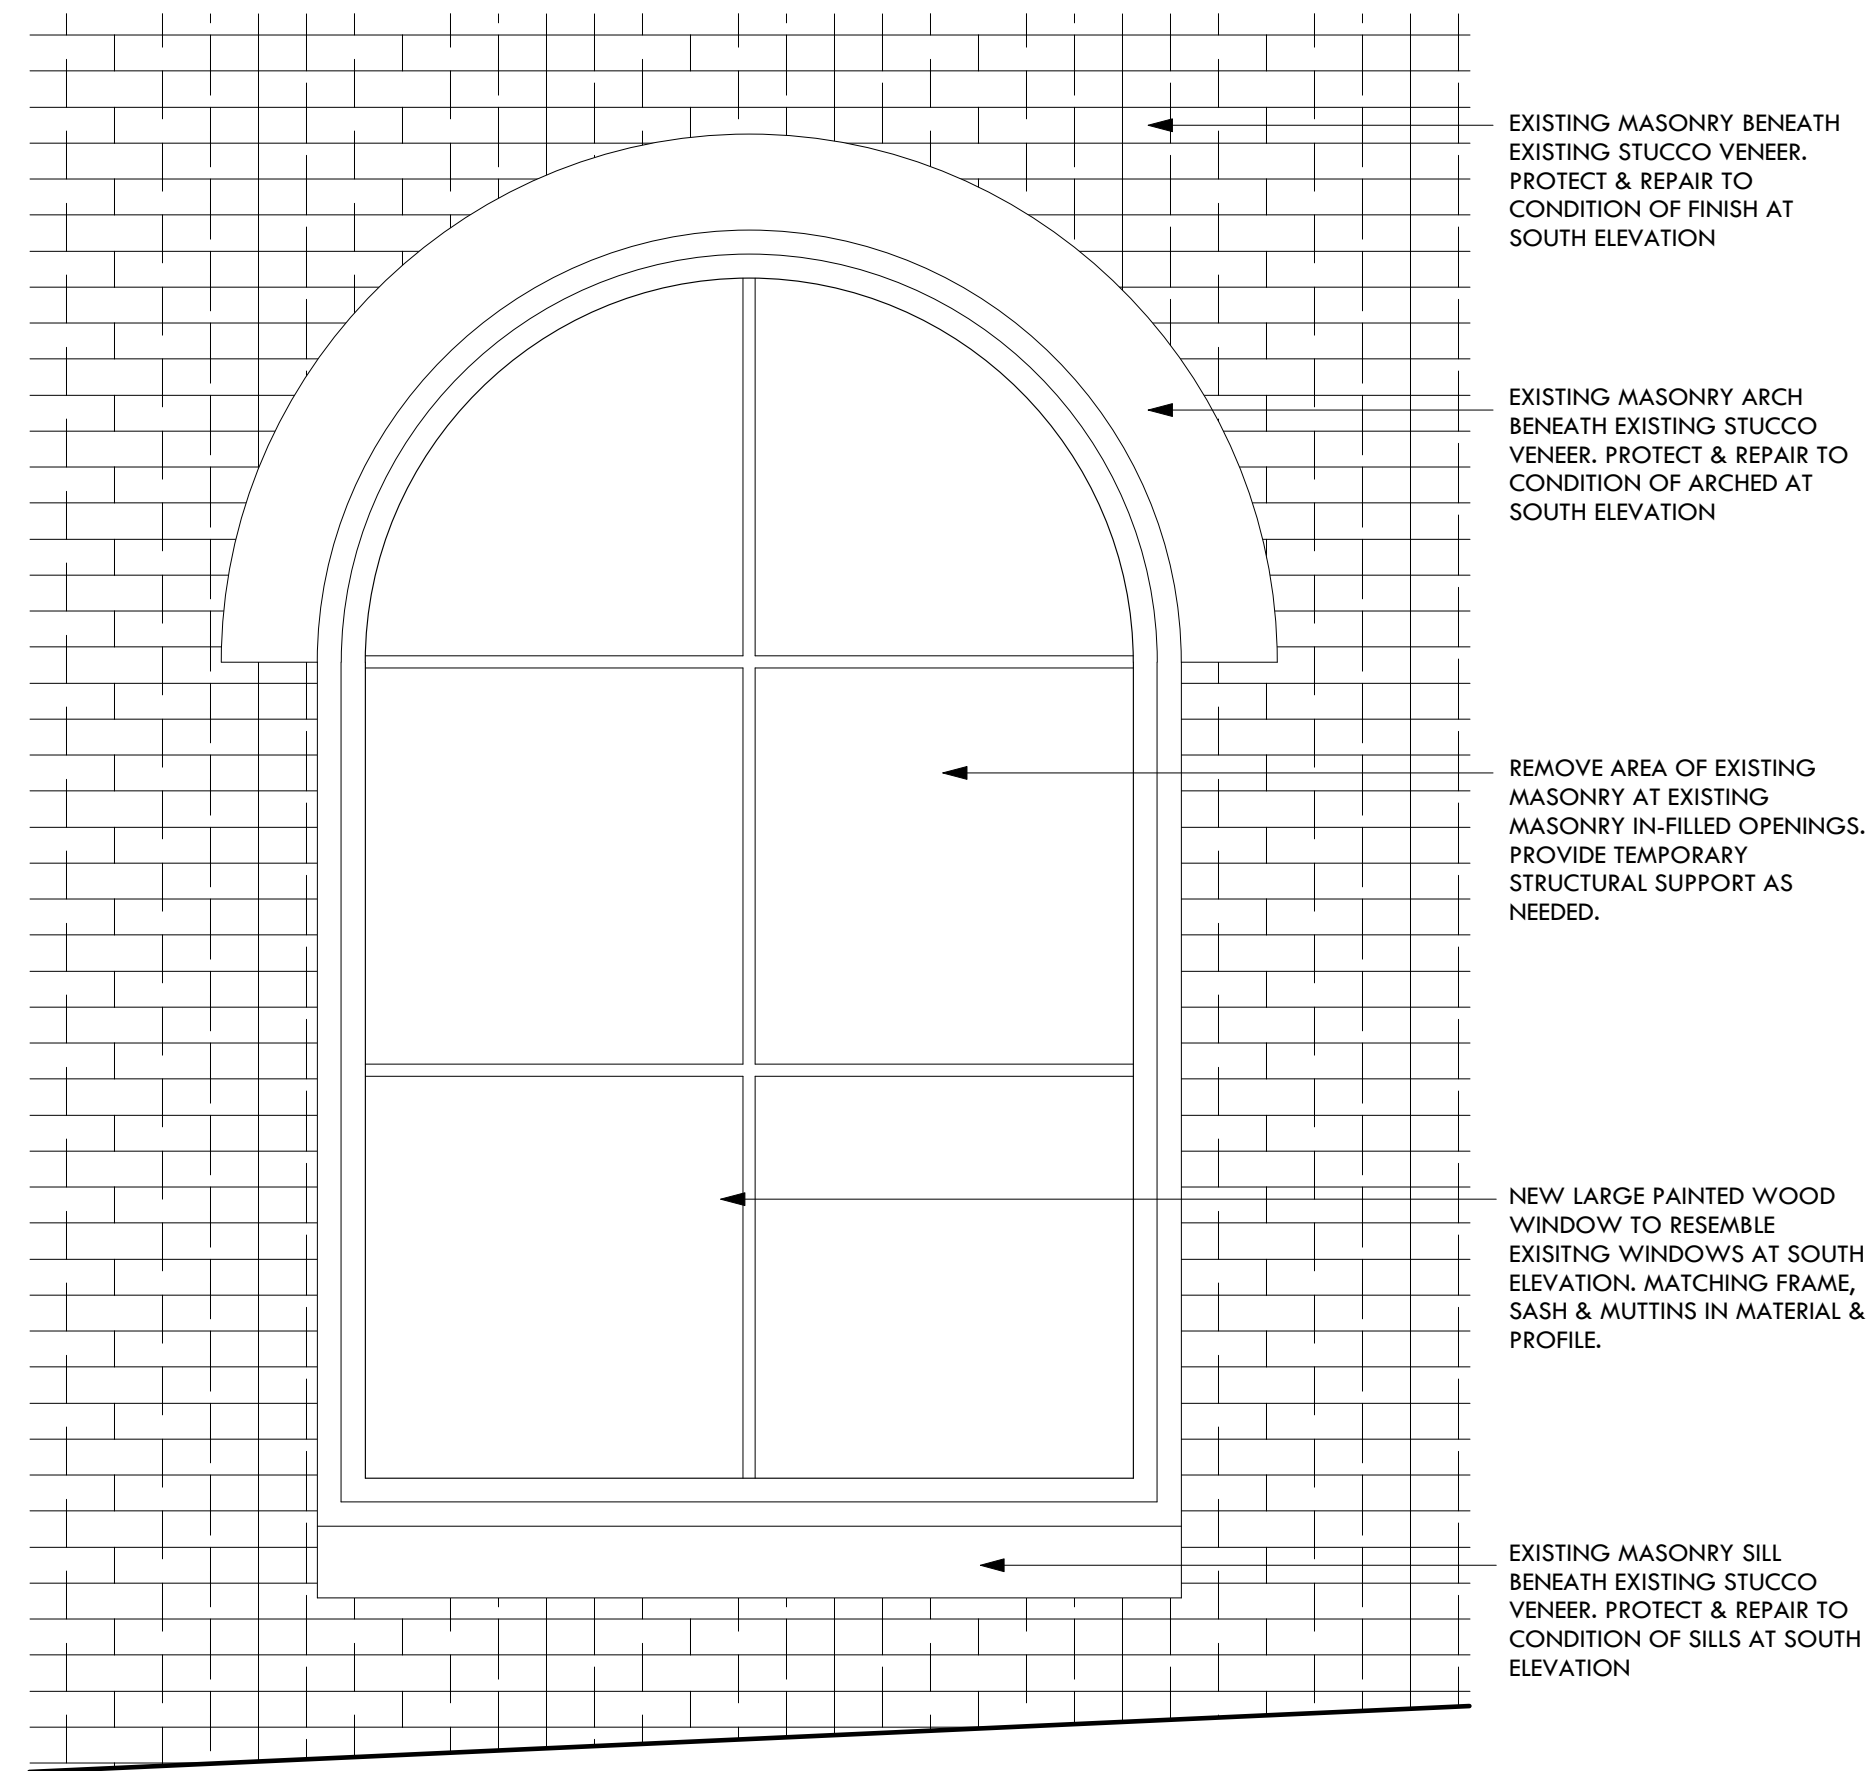

3 LARGE WINDOW RESTORATION AT 1ST FLOOR, EAST ELEVATION
SCALE: 3/4" = 1'-0"

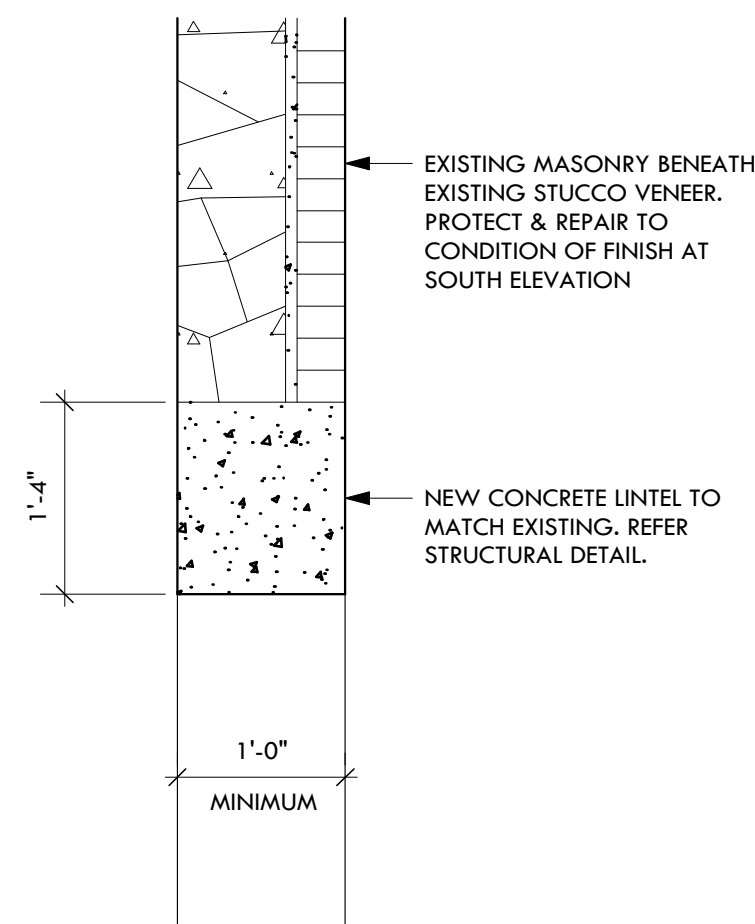


4 NEW 1ST FLOOR CONCRETE LINTEL DETAIL
SCALE: 3/4" = 1'-0"

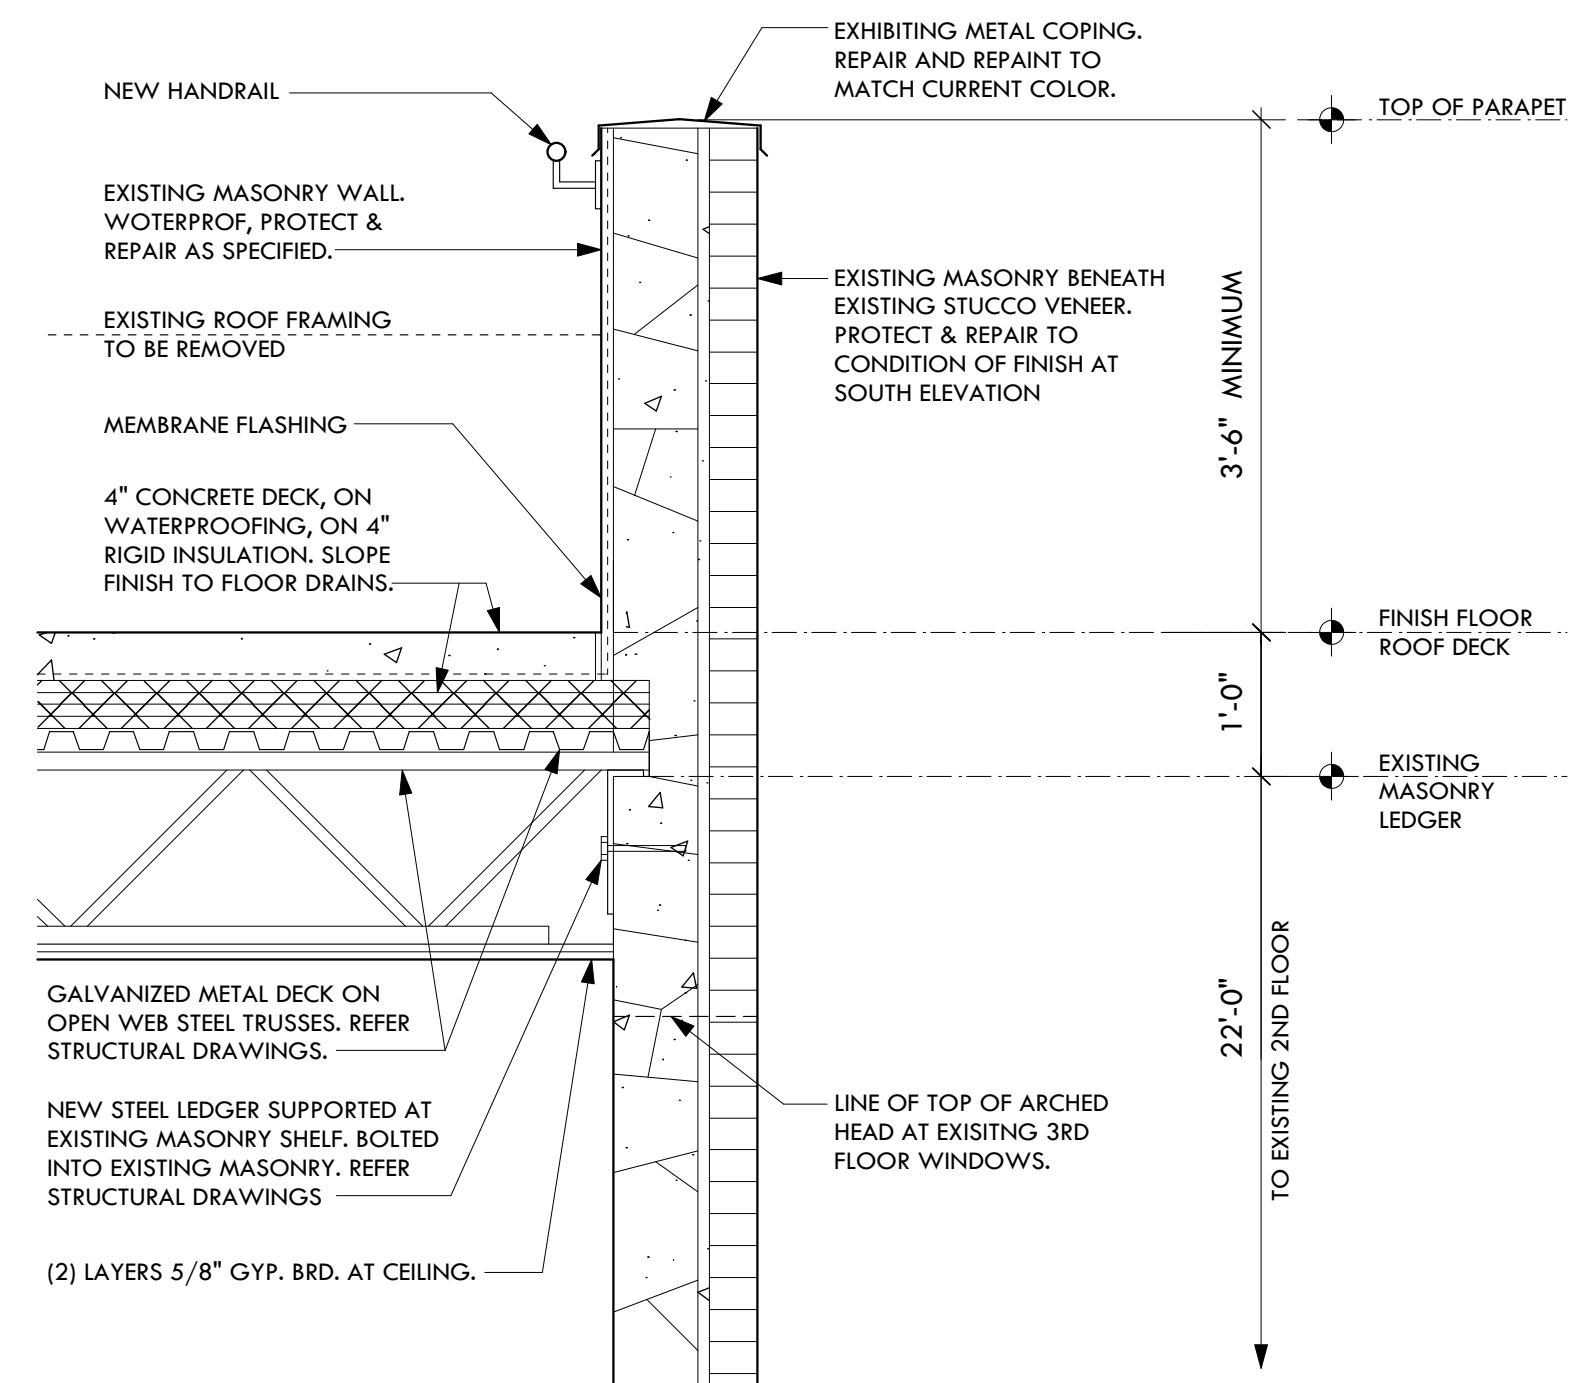

5 TYPICAL PARAPET DETAIL AT NEW ROOF DECK
SCALE: 3/4" = 1'-0"

222 EAST 6TH STREET
RESTORATION. REMODEL & ROOF DECK

DATE: 2-24-12
3-1-12
3-12-12
4-5-12
4-9-12
4-10-12
4-13-12
4-17-12

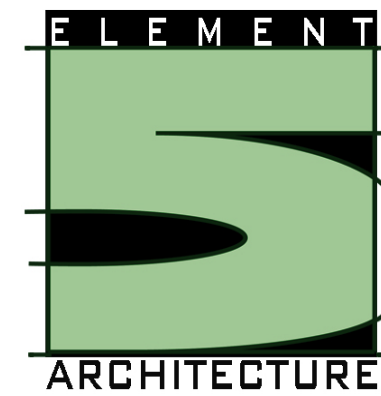

1015 West 34th Street
Austin TX 78705
512.473.8228
www.element5architecture.com

A10



