


30'-0" - THIS PORTION OF ROOF TO DRAIN TO
DOWNSPOUTS IN REAR OF BUILDING

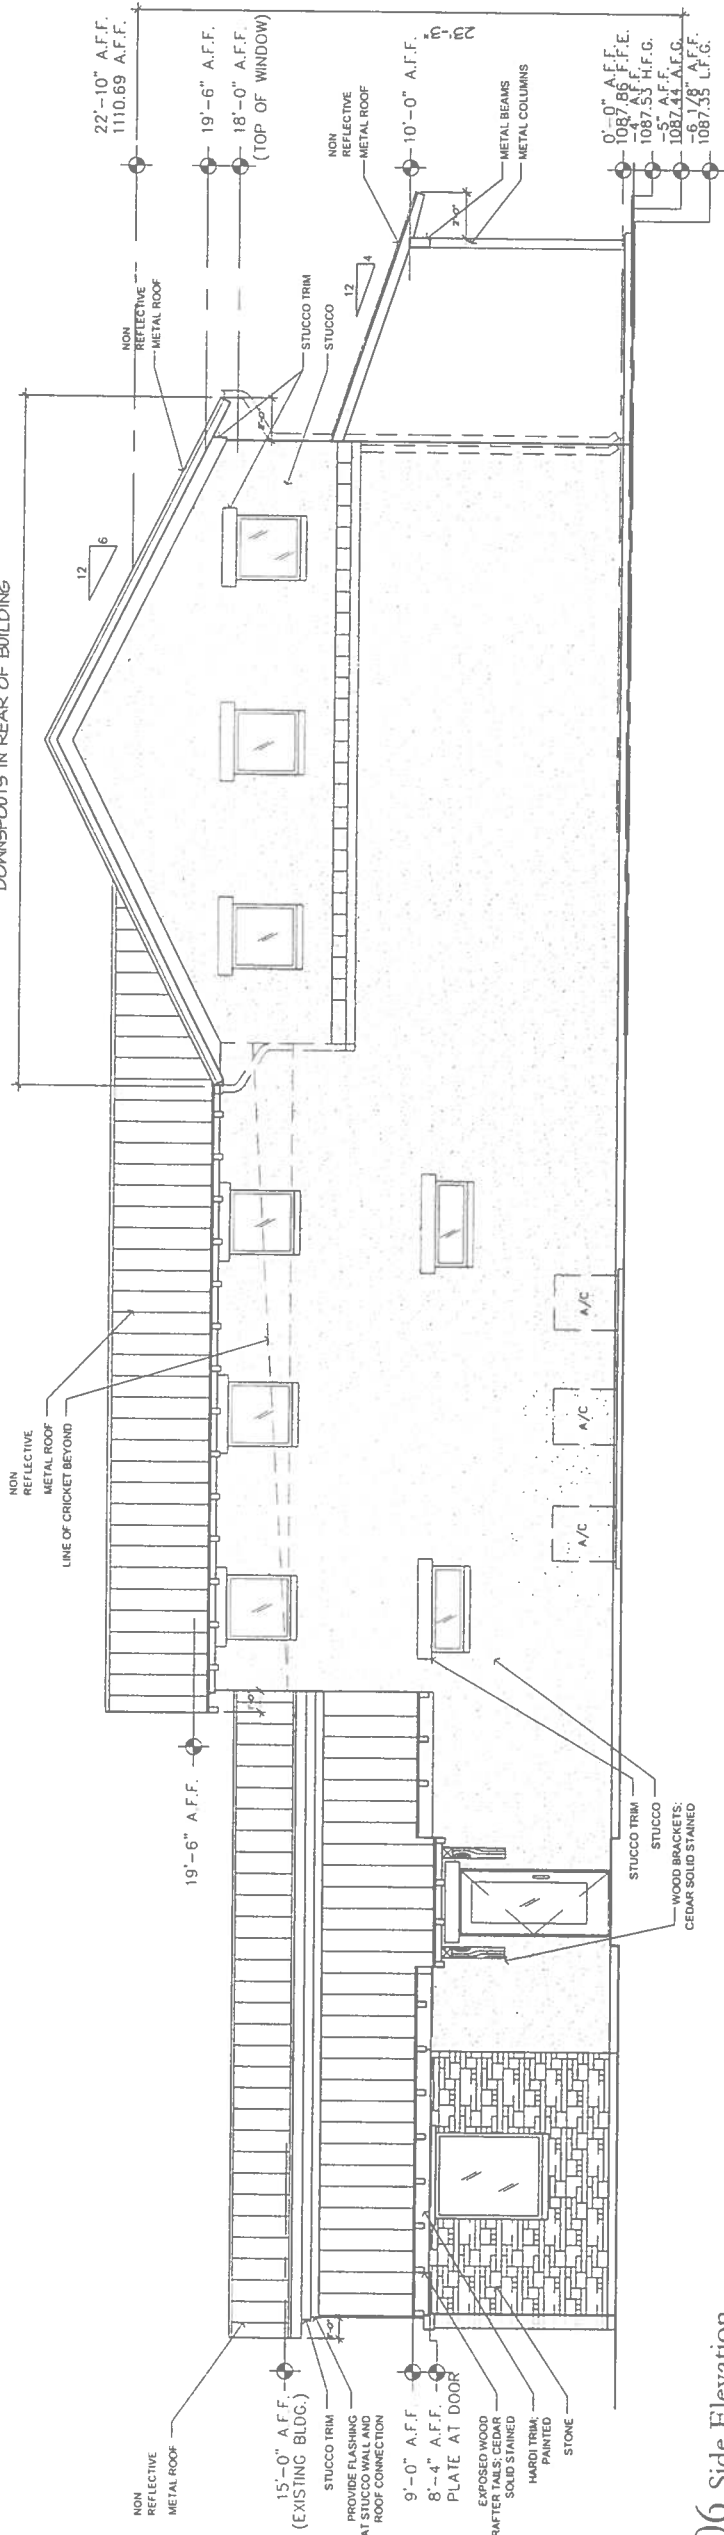


06 Side Elevation

Scale: 1/4"=1'-0"

LEGEND:

- A.F.F. - ABOVE FINISH FLOOR
- F.F.E. - FINISH FLOOR ELEVATION
- A.F.G. - AVERAGE FINISH GRADE
- H.F.G. - HIGHEST FINISH GRADE
- H.F.G. - HIGHEST FINISH GRADE

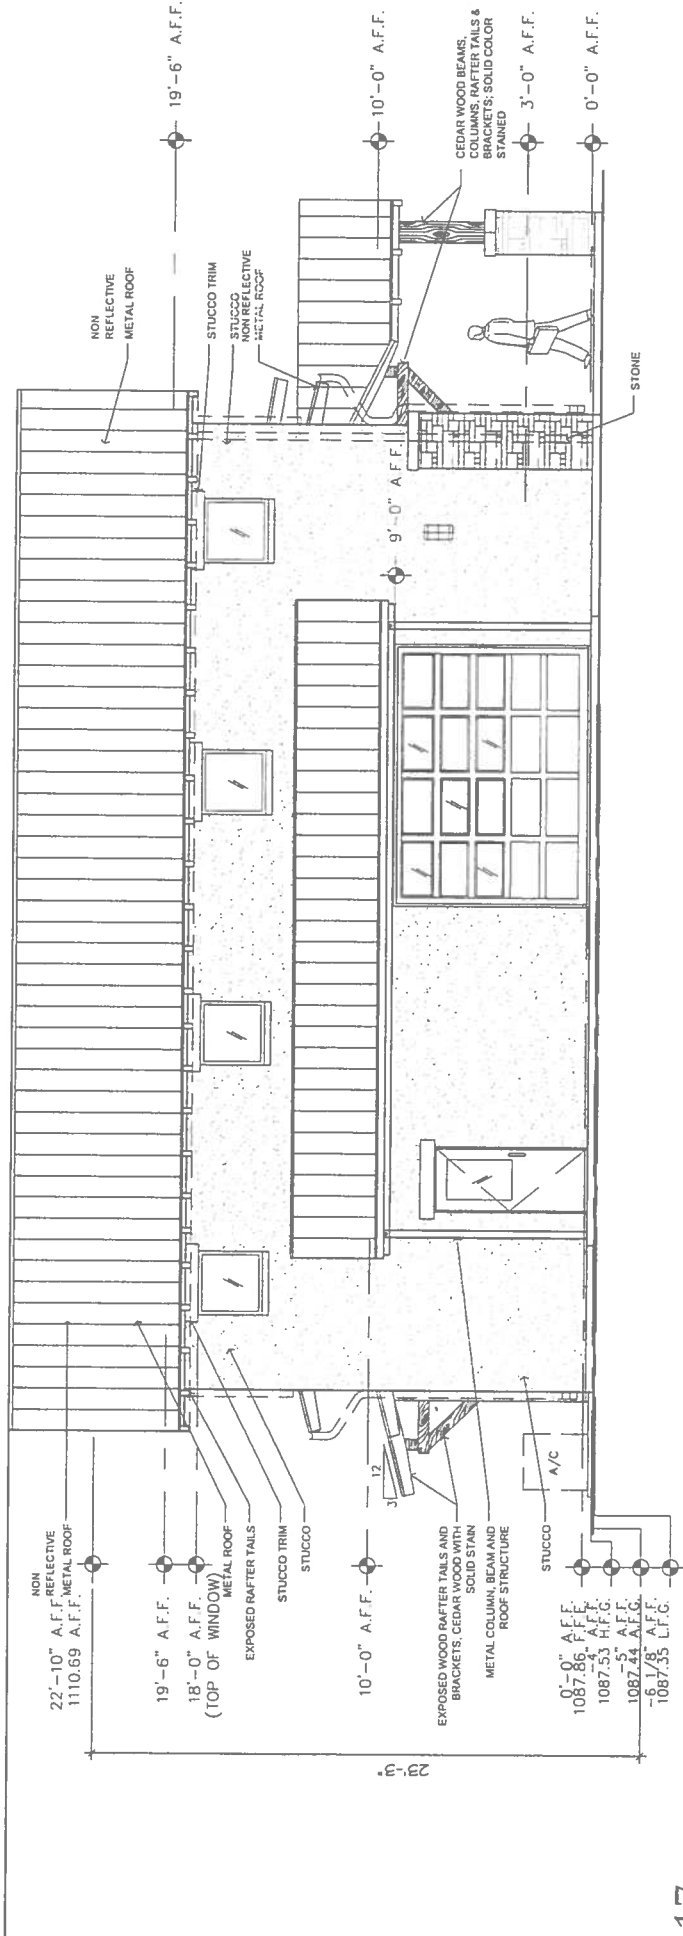

17 Rear Elevation

Scale: 1/4"=1'-0"

FOR PERMIT

SEAUX+PIERCE architecture
LLC

MAD Tillman / Cross Fit
11007 FM 2222
Austin, Texas 78730

SITE PLAN NUMBER: SPC-2011-0329C

DATE	REVISED	NOTES
2/26/12	1/25/12	1. Initial Set
3/26/12	3/26/12	2. Final Set
4/17/12	4/17/12	3. Final Set
5/17/12	5/17/12	4. Final Set
6/17/12	6/17/12	5. Final Set

© 2012 - SEAUX+PIERCE architecture

REGISTERED ARCHITECT
STATE OF TEXAS
SHEET
16
16 OF 17 SHEETS